



BUILDING CODE COMPLIANCE OFFICE
METRO-DADE FLAGLER BUILDING
140 WEST FLAGLER STREET, SUITE 1603
MIAMI, FLORIDA 33130-1563
(305) 375-2901 FAX (305) 375-2908

CONTRACTOR LICENSING SECTION
(305) 375-2527 FAX (305) 375-2558

CONTRACTOR ENFORCEMENT DIVISION
(305) 375-2966 FAX (305) 375-2908

PRODUCT CONTROL DIVISION
(305) 375-2902 FAX (305) 372-6339

PRODUCT CONTROL NOTICE OF ACCEPTANCE

Tischler und Sohn (USA) Ltd.
Six Suburban Avenue
Stamford, CT 06901

Your application for Notice of Acceptance (NOA) of:

Series "Bi-part" Mahogany Wood Sliding Glass Pocket Doors-Impact

under Chapter 8 of the Code of Miami-Dade County governing the use of Alternate Materials and Types of Construction, and completely described herein, has been recommended for acceptance by the Miami-Dade County Building Code Compliance Office (BCCO) under the conditions specified herein.

This NOA shall not be valid after the expiration date stated below. BCCO reserves the right to secure this product or material at any time from a jobsite or manufacturer's plant for quality control testing. If this product or material fails to perform in the approved manner, BCCO may revoke, modify, or suspend the use of such product or material immediately. BCCO reserves the right to revoke this approval, if it is determined by BCCO that this product or material fails to meet the requirements of the South Florida Building Code.

The expense of such testing will be incurred by the manufacturer.

ACCEPTANCE NO.: 01-0105.01
EXPIRES: 01/17/2007

Raul Rodriguez
Chief Product Control Division

**THIS IS THE COVERSHEET, SEE ADDITIONAL PAGES FOR SPECIFIC AND GENERAL
CONDITIONS
BUILDING CODE & PRODUCT REVIEW COMMITTEE**

This application for Product Approval has been reviewed by the BCCO and approved by the Building Code and Product Review Committee to be used in Miami-Dade County, Florida under the conditions set forth above.

Francisco J. Quintana, R.A.
Director
Miami-Dade County
Building Code Compliance Office

APPROVED: 01/17/2002

Tischler Und Sohn (USA) Ltd

ACCEPTANCE No.: 01-0105.01

APPROVED : January 17, 2002

EXPIRES : January 17, 2007

NOTICE OF ACCEPTANCE: SPECIFIC CONDITIONS

1. SCOPE

1.1 This approves a mahogany wood sliding glass door, as described in Section 2 of this Notice of Acceptance, designed to comply with the South Florida Building Code (SFBC), 1994 Edition for Miami-Dade County, for the locations where the pressure requirements, as determined by SFBC Chapter 23, do not exceed the Design Pressure Rating values indicated in the approved drawings.

2. PRODUCT DESCRIPTION

2.1 The series "**Bi-part Lift & Roll**" Mahogany Wood Sliding Glass Pocket Door (w/Steel reinforcement at meeting stiles) -Large Missile Impact Resistant and its components shall be constructed in strict compliance with the following documents: Drawing No **TS-16**, titled "Bi-Part Mahogany Lift and Rolling Pocket Door" Sheets 1 through 8 of 8, dated 08-01-2000 and last revised on 10-11-01, prepared by manufacturer, signed and sealed by Vipin N. Tolat, P. E., bearing the Miami-Dade County Product Control approval stamp with the Notice of Acceptance number and approval date by the Miami-Dade County Product Control Division. These documents shall hereinafter be referred to as the approved drawings.

3. LIMITATIONS

3.1 This approval applies to single unit applications of a wood sliding glass door only, as shown in approved drawings.

3.2 Head receptor is not allowed to be in this installation.

4. INSTALLATION

4.1 The wood sliding glass door and its components shall be installed in strict compliance with the approved drawings.

4.2 Hurricane protection system (shutters): the installation of this unit **will not require** a hurricane protection system.

5. LABELING

5.1 Each unit shall bear a permanent label with the manufacturer's name or logo, city, state and following statement: "Miami-Dade County Product Control Approved".

6. BUILDING PERMIT REQUIREMENTS

6.1 Application for building permit shall be accompanied by copies of the following:

6.1.1 This Notice of Acceptance

6.1.2 Duplicate copies of the approved drawings, as identified in Section 2 of this Notice of Acceptance, clearly marked to show the components selected for the proposed installation.

6.1.3 Any other documents required by the Building Official or the South Florida Building Code (SFBC) in order to properly evaluate the installation of this system.

Ishaq I. Chanda

Ishaq I. Chanda, P.E. Product Control Examiner
Product Control Division

Tischler Und Sohn (USA) Ltd

ACCEPTANCE No.: 01-0105.01

APPROVED : January 17, 2002

EXPIRES : January 17, 2007

NOTICE OF ACCEPTANCE: STANDARD CONDITIONS

1. Renewal of this Acceptance (approval) shall be considered after a renewal application has been filed and the original submitted documentation, including test supporting data, engineering documents, are no older than eight (8) years.
2. Any and all approved products shall be permanently labeled with the manufacturer's name, city, state, and the following statement: "Miami-Dade County Product Control Approved", or as specifically stated in the specific conditions of this Acceptance.
3. Renewals of Acceptance will not be considered if:
 - a) There has been a change in the South Florida Building Code affecting the evaluation of this product and the product is not in compliance with the code changes;
 - b) The product is no longer the same product (identical) as the one originally approved;
 - c) If the Acceptance holder has not complied with all the requirements of this acceptance, including the correct installation of the product;
 - d) The engineer who originally prepared, signed and sealed the required documentation initially submitted is no longer practicing the engineering profession.
4. Any revision or change in the materials, use, and/or manufacture of the product or process shall automatically be cause for termination of this Acceptance, unless prior written approval has been requested (through the filing of a revision application with appropriate fee) and granted by this office.
5. Any of the following shall also be grounds for removal of this Acceptance:
 - a) Unsatisfactory performance of this product or process.
 - b) Misuse of this Acceptance as an endorsement of any product, for sales, advertising or any other purpose.
6. The Notice of Acceptance number preceded by the words Miami-Dade County, Florida, and followed by the expiration date may be displayed in advertising literature. If any portion of the Notice of Acceptance is displayed, then it shall be done in its entirety.
7. A copy of this Acceptance as well as approved drawings and other documents, where it applies, shall be provided to the user by the manufacturer or its distributors and shall be available for inspection at the job site at all time. The engineer need not reseal the copies.
8. Failure to comply with any section of this Acceptance shall be cause for termination and removal of Acceptance.
9. This Notice of Acceptance consists of pages 1, 2 and this last page 3.

Ishaq I. Chanda
Ishaq I. Chanda, P. E., Product Control Examiner
Product Control Division


END OF THIS ACCEPTANCE

DESIGN PRESSURE POSITIVE	+54 PSF
DESIGN PRESSURE NEGATIVE	-69 PSF

Glazing: Standard Bent Glass: 5/8" overall laminated glass
 1/4" Heat Strengthened Glass
 0.120 Saflex III PVB Interlayer By Solutia
 1/4" Heat Strengthened Glass

TISCHLER und SOHN

Tischler und Sohn (U.S.A.) Ltd.
 Six Suburban Avenue
 Stamford, CT 06901 USA
 Tel.: 203/674-0600
 Fax: 203/674-0601
 E-mail: dtweid@tischler.com
 @wordnet.atl.net

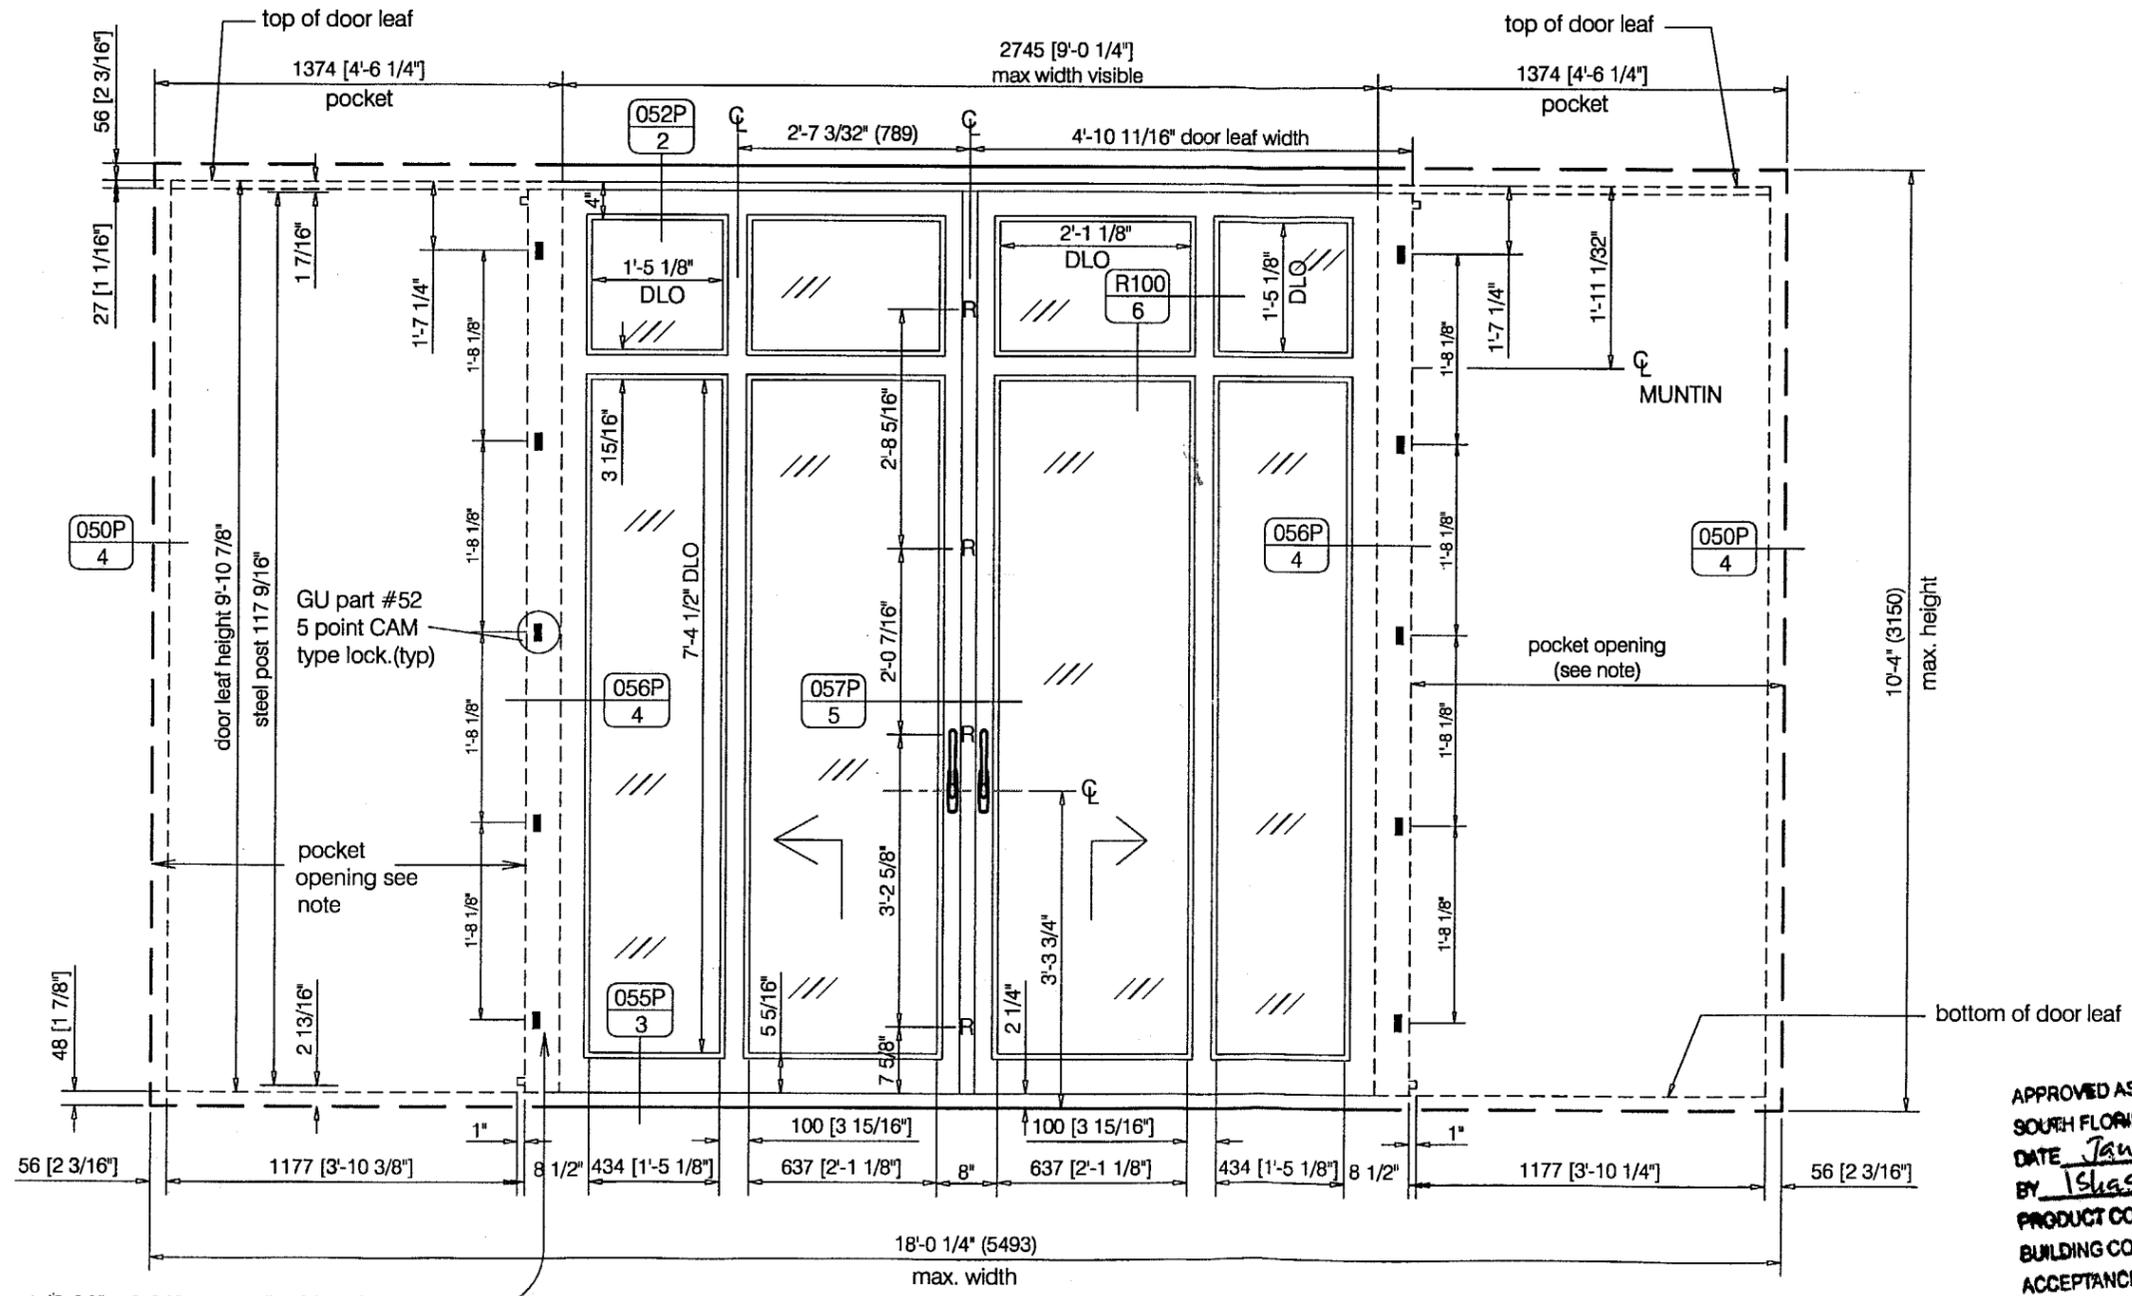

Steel post (2.36" x 2.36" x 0.157" x 117 9/16" long) for top & bottom of steel post see sheets 2 and 3.

APPROVED AS COMPLYING WITH THE
 SOUTH FLORIDA BUILDING CODE
 DATE January 17, 2002
 BY Ishag I. Chauda
 PRODUCT CONTROL DIVISION
 BUILDING CODE COMPLIANCE OFFICE
 ACCEPTANCE NO. 01-0165-01

INTERIOR ELEVATIONS
 BI-PART MAHOGANY LIFT AND ROLLING POCKET DOOR
 NOTE: Pocket Openings Shall Be Protected by Miami Dade County Approved Impact Resistant Wall Systems
 And Are Not Part Of This Framing And Are Not Part Of This Approval.

DLO=Day Light Opening

DADE COUNTY - FLORIDA
 TESTING OF WOOD WINDOWS & DOORS
 ELEVATION OF
 BI-PART MAHOGANY LIFT AND ROLLING POCKET DOOR

Date: August 1, 2000 REV: 10/11/01 Sheet 1 of 8 Scale: 1/2"=1'-0" (1:24)

Drawn by: K.M.
 VIN N. TOLAT, P.E.
 FL. REG. # 12847

Drawing No. TS-16
[Signature]



Tischler und Sohn (U.S.A.) Ltd.
Six Suburban Avenue
Stamford, CT 06901 USA
Tel.: 203/674-0600
Fax: 203/674-0601

E-mail: dtm@tdt-tischler.com
@worldnet.att.net

DADE COUNTY - FLORIDA
TESTING OF WOOD WINDOWS & DOORS


VIPIN N. TOLAT, P.E.
FL. REG.# 12847

HEAD SECTION OF
BI-PART LIFT & ROLLING MAHOGANY POCKET DOOR

Date: August 1, 2000 revised: 10/11/01 Sheet 2 of 8 Scale: Full (1:1) Drawn by: K.M.


Drawing No. TS - 16

217 [8 1/2"]

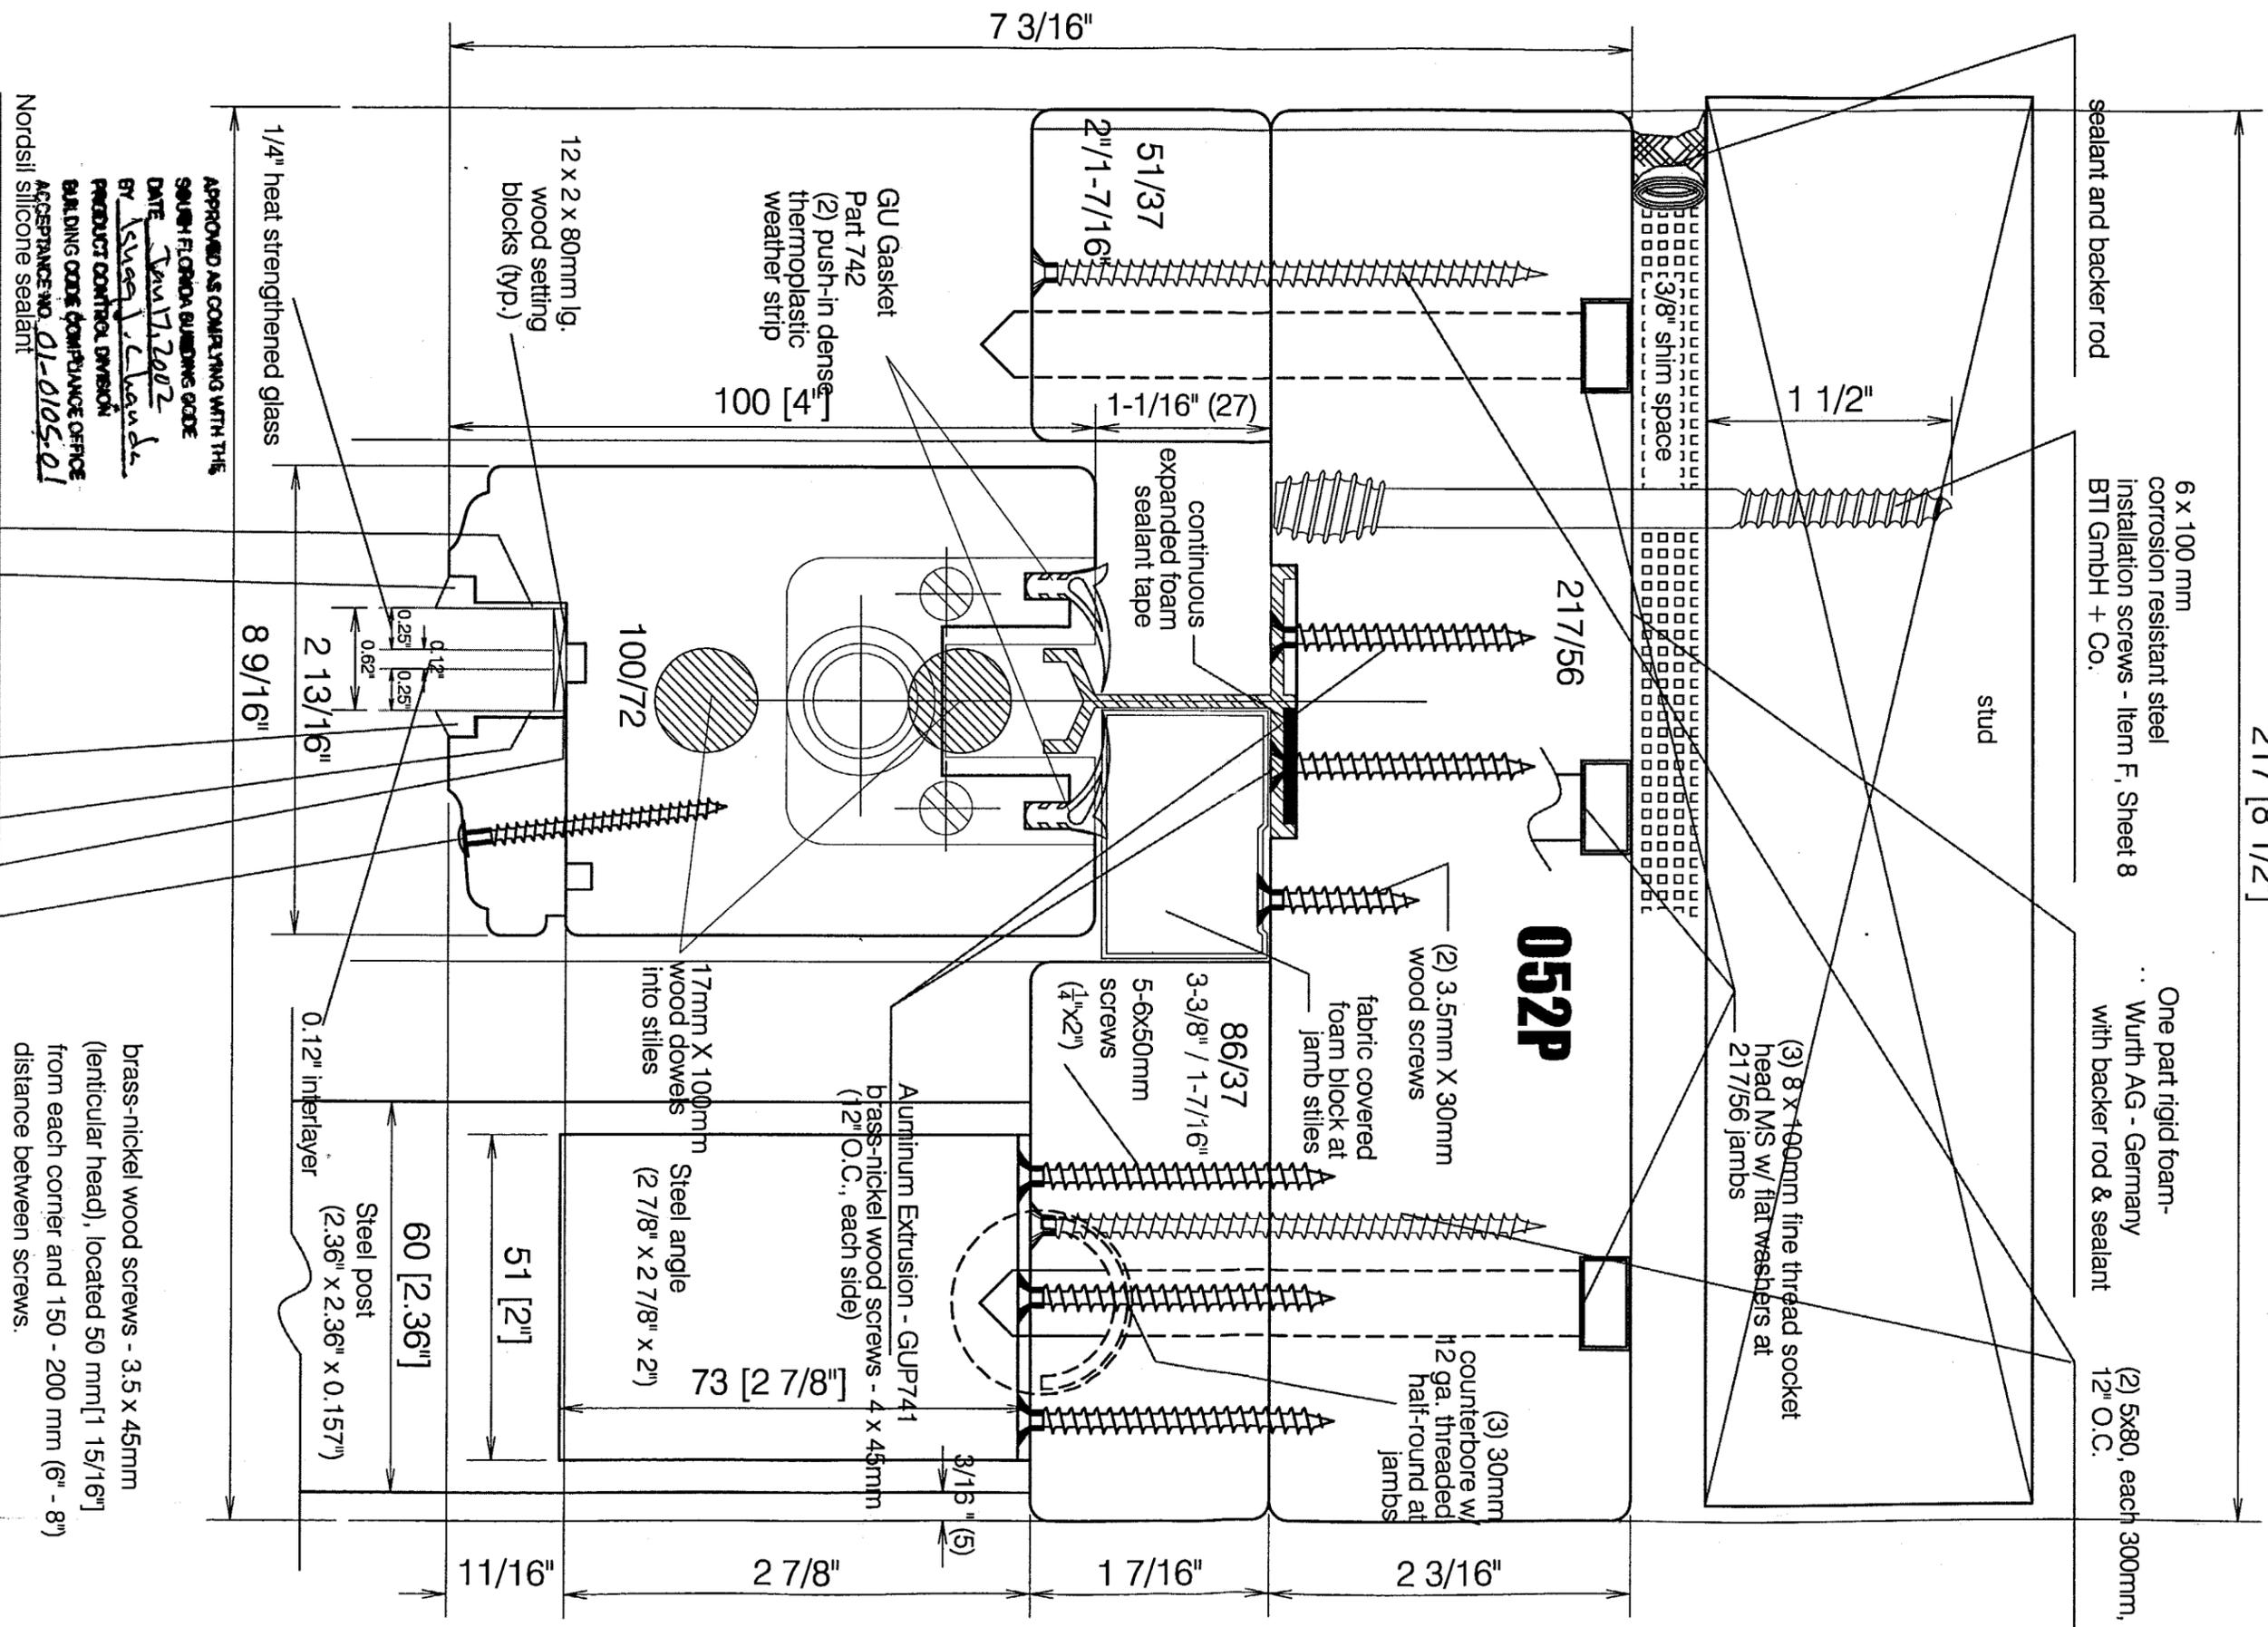

APPROVED AS COMPLYING WITH THE
SOUTH FLORIDA BUILDING CODE
DATE: Jan 17, 2002
BY: Isaac J. Cavada
PRODUCT CONTROL DIVISION
BUILDING CODE COMPLIANCE OFFICE
ACCEPTANCE NO. 01-0105-01
Nordsil silicone sealant

EXTERIOR

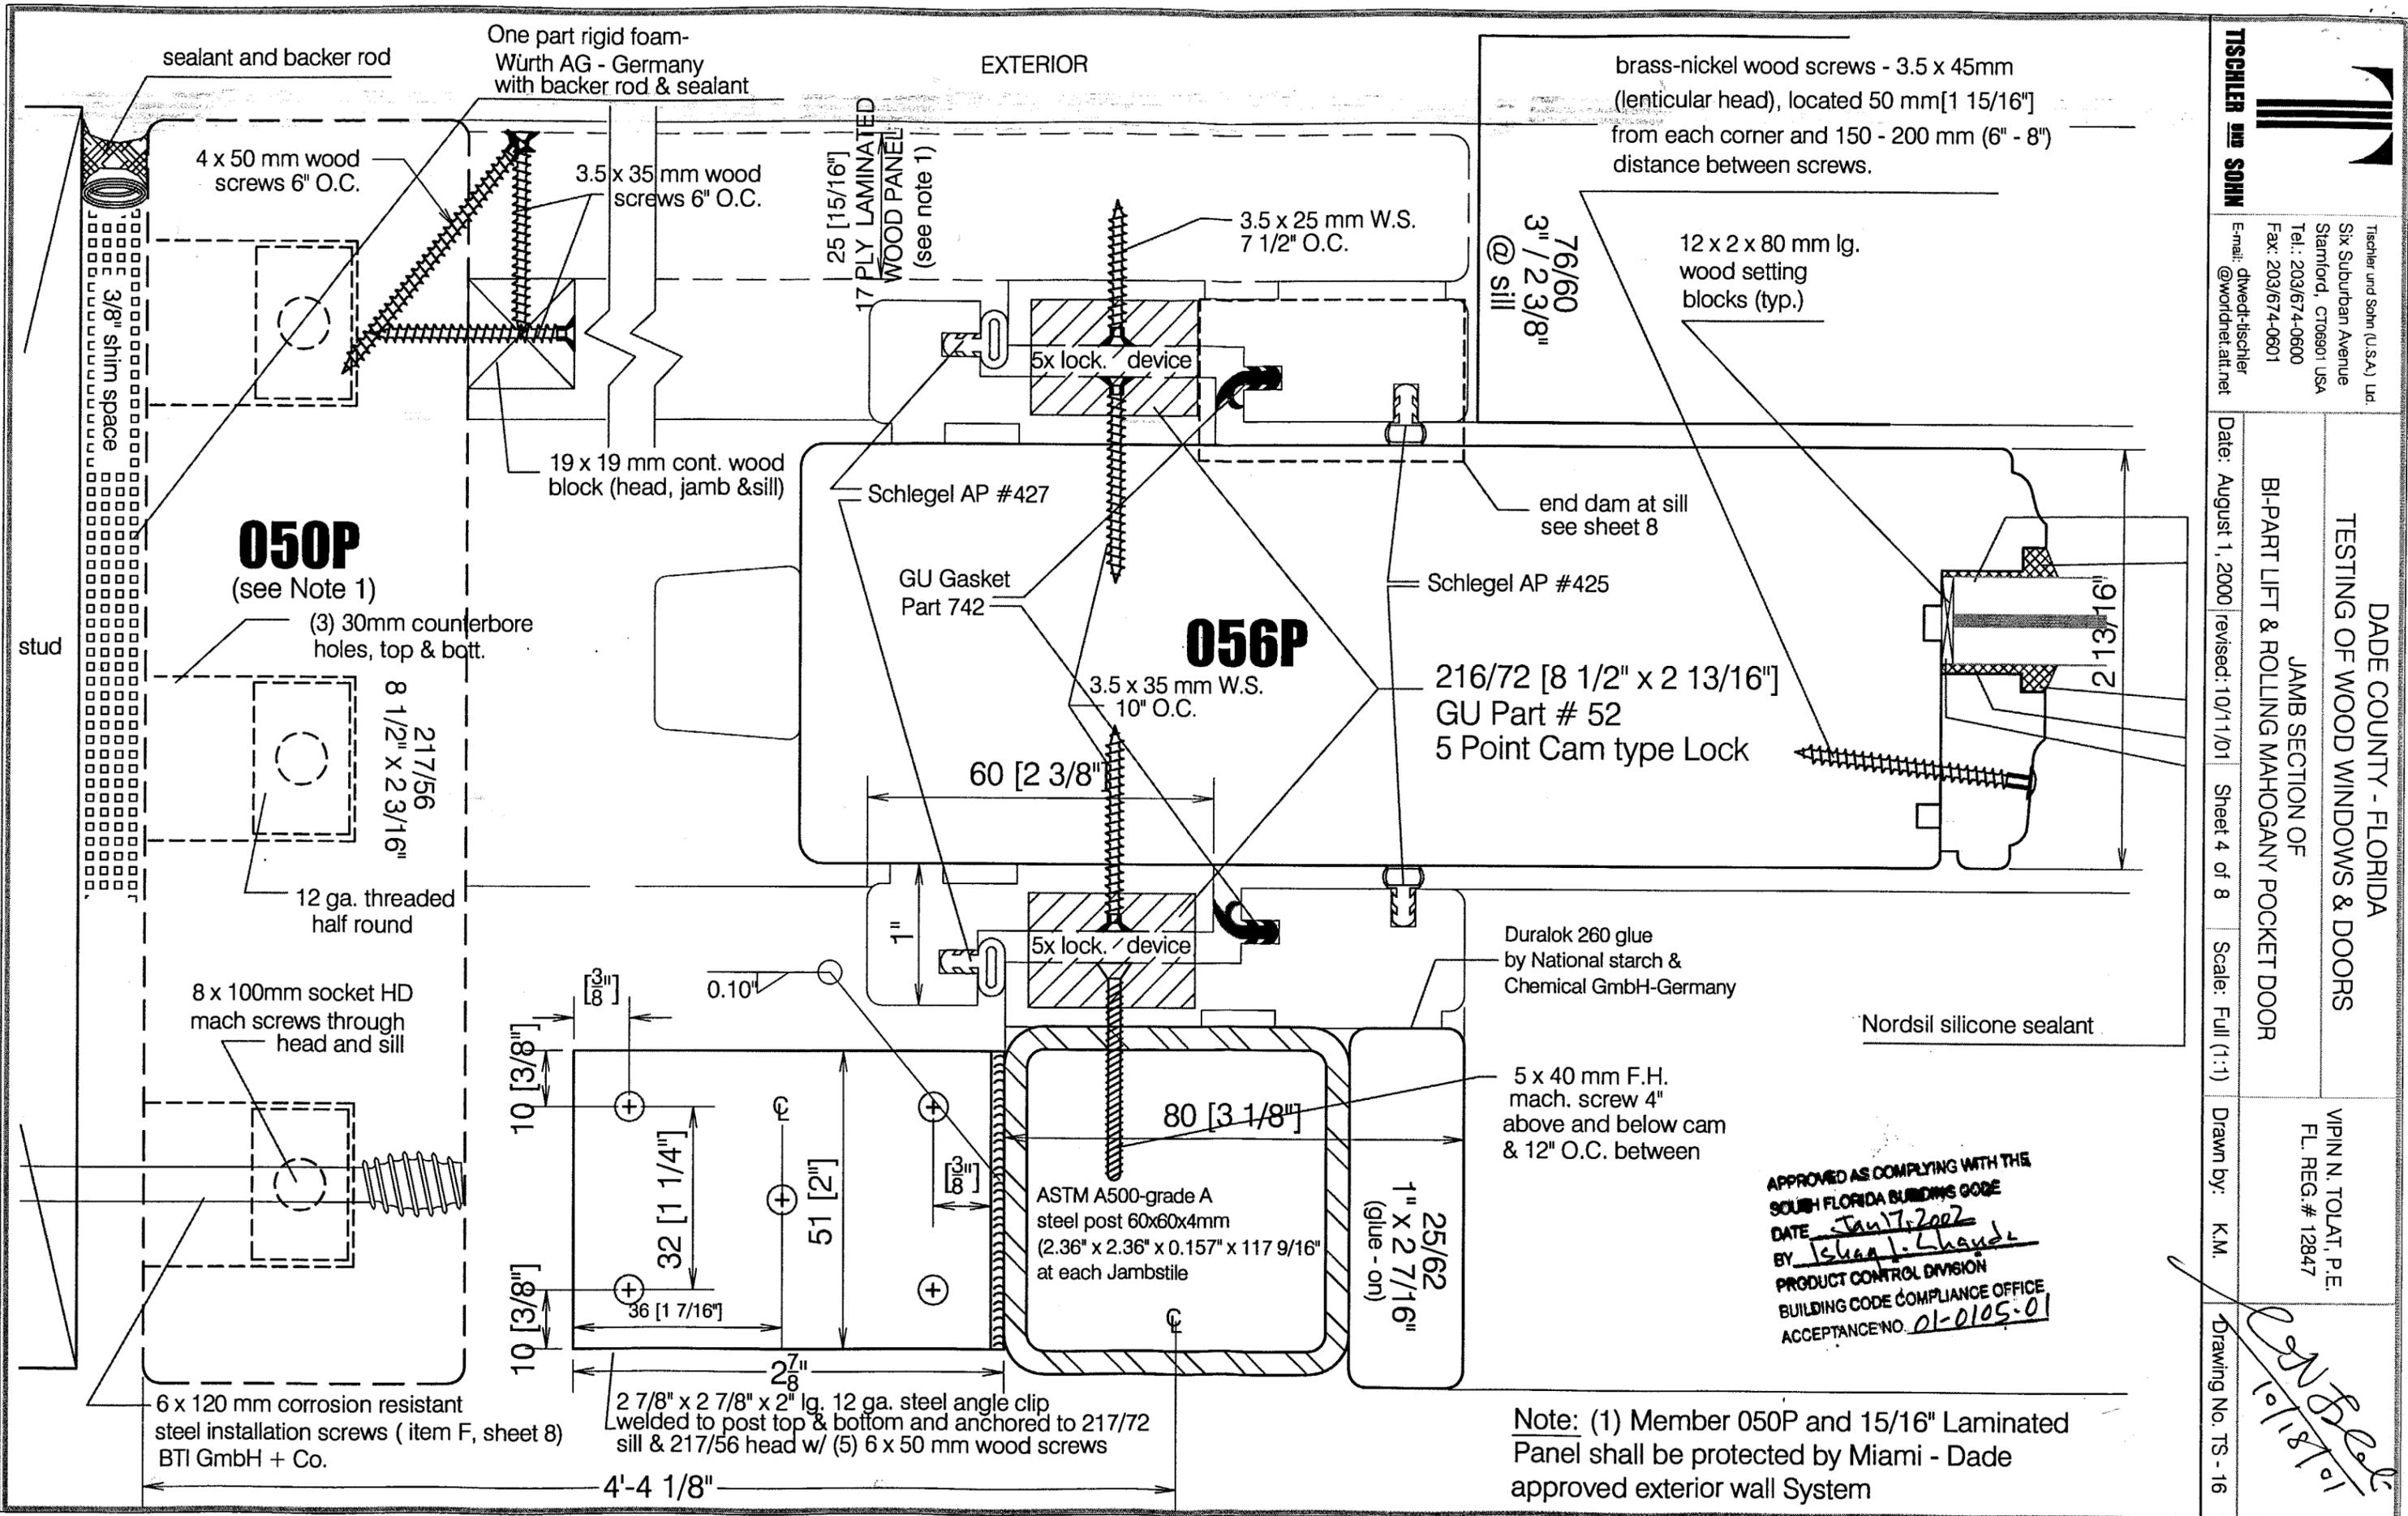

TISCHLER und SOHN

Tischler und Sohn (U.S.A.) Ltd.
 Six Suburban Avenue
 Stamford, CT 06901 USA
 Tel.: 203/674-0600
 Fax: 203/674-0601
 E-mail: dtweid@tischler.com
 @wordnet.at.net

DADE COUNTY - FLORIDA
 TESTING OF WOOD WINDOWS & DOORS
 JAMB SECTION OF
 BI-PART LIFT & ROLLING MAHOGANY POCKET DOOR

Date: August 1, 2000 revised: 10/11/01 Sheet 4 of 8 Scale: Full (1:1)
 Drawn by: K.M.

VIPIN N. TOLAT, P.E.
 FL. REG. # 12847

APPROVED AS COMPLYING WITH THE
 SOUTH FLORIDA BUILDING CODE
 DATE Jan 7, 2002
 BY Ismael Chaudhry
 PRODUCT CONTROL DIVISION
 BUILDING CODE COMPLIANCE OFFICE
 ACCEPTANCE NO. 01-0105-01

Note: (1) Member 050P and 15/16" Laminated Panel shall be protected by Miami - Dade approved exterior wall System

Drawing No. TS - 16



Tischler und Sohn (U.S.A.) Ltd.
 Six Suburban Avenue
 Stamford, CT 06901 USA
 Tel.: 203/674-0600
 Fax: 203/674-0601
 E-mail: dtweedt-tischler@worldnet.att.net

DADE COUNTY - FLORIDA
 TESTING OF WOOD WINDOWS & DOORS

MEETING STYLE SECTION OF
 BI-PART LIFT & ROLLING MAHOGANY POCKET DOOR

VIPIN N. TOLAT, P.E.
 FL. REG.# 12847

Date: August 1, 2000 revised: 10/11/01 Sheet 5 of 8 Scale: Full (1:1)

Drawn by: K.M.

Drawing No. TS - 16


EXTERIOR

APPROVED AS COMPLYING WITH THE
 SOUTH FLORIDA BUILDING CODE
 DATE 5/17/2002
 BY Shrey J. Chavda
 PRODUCT CONTROL DIVISION
 BUILDING CODE COMPLIANCE OFFICE
 ACCEPTANCE NO. 01-0105.0

astragal glued to frame
 w/ DURO-LOK 260 glue
 by National Starch &
 Chemical GmbH - Germany

ASTM - A 36
 8 mm x 40 mm [5/16" x 1 9/16"] steel
 thru the full length of sash
 (milled to 5 mm x 110 mm long
 at handle location)

GU Gasket
 Part 742
 (2) push-in dense
 thermoplastic
 weather strip
 wood screws [4 mm x 45 mm] 2" Fee, 14 1/2" oc

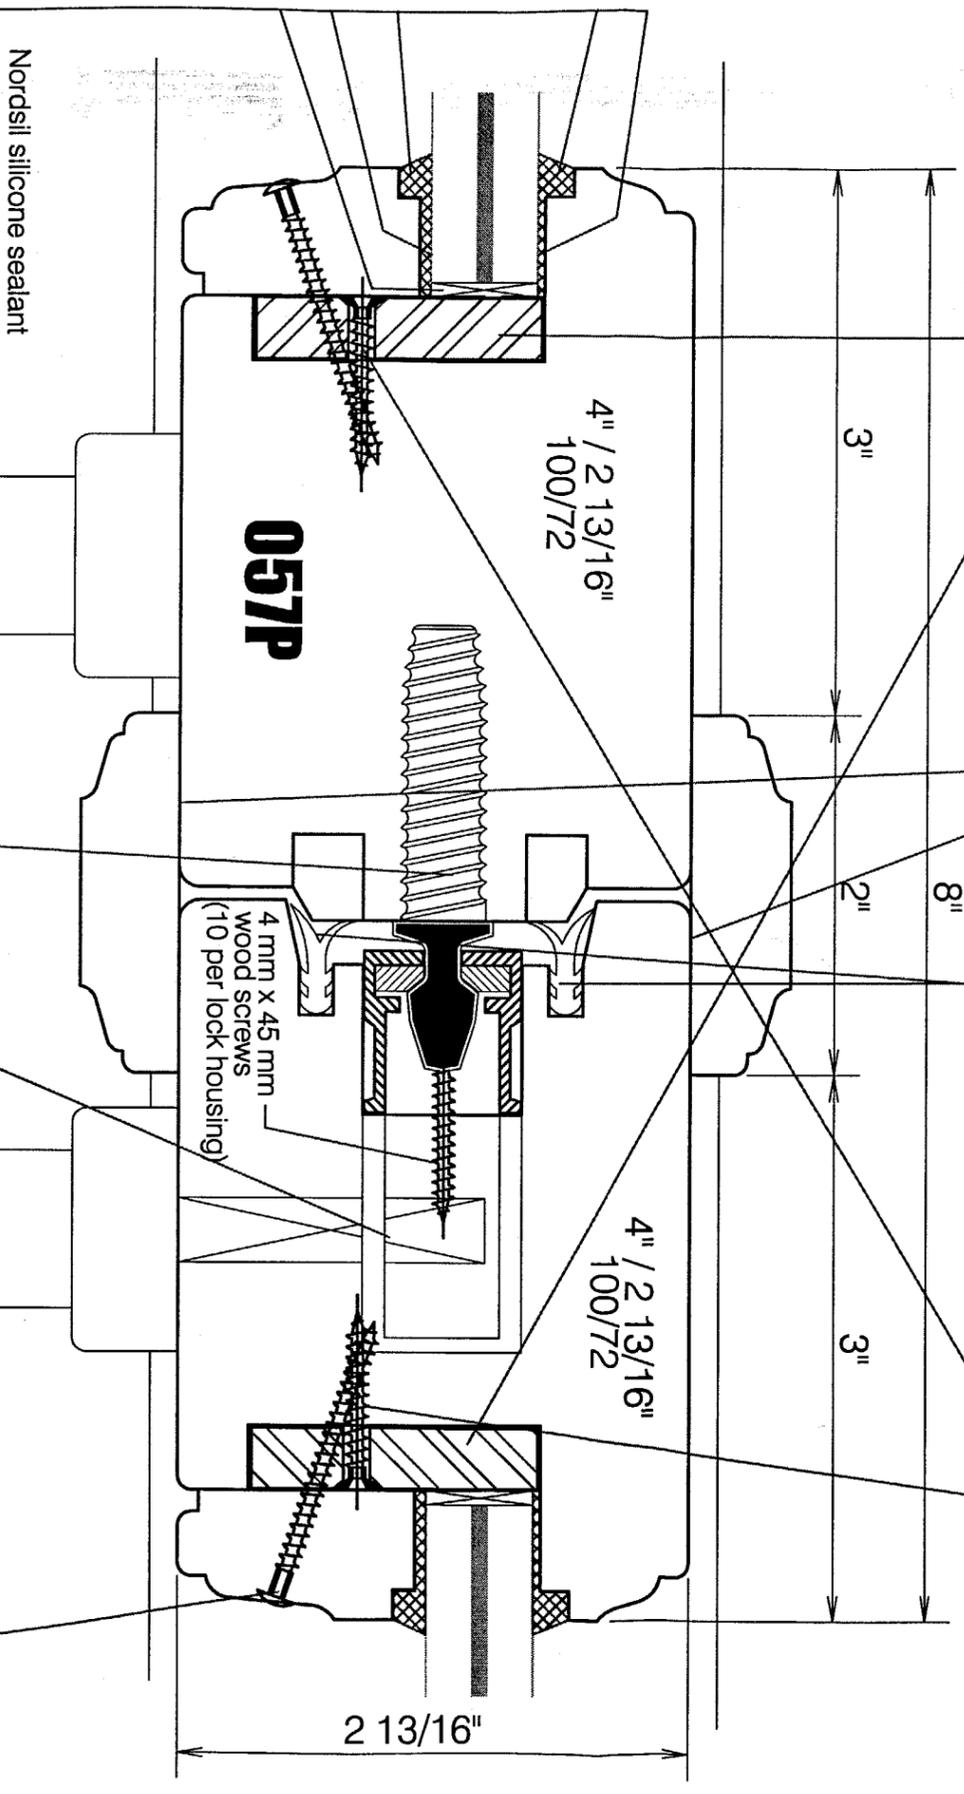

rough hardware - GU 953H

INTERIOR

brass-nickel wood screws - 3.5 x 45mm
 (lenticular head), located 50 mm [1 15/16"]
 from each corner and 150 - 200 mm (6" - 8")
 distance between screws.



Tischler und Sohn (U.S.A.) Ltd.
 Six Suburban Avenue
 Stamford, CT 06901 USA
 Tel.: 203/674-0600
 Fax: 203/674-0601
 E-mail: dtweid-tischler@worldnet.att.net

DADE COUNTY - FLORIDA
 TESTING OF WOOD WINDOWS & DOORS

REAL MUNTIN FOR
 BI-PART LIFT & ROLLING MAHOGANY POCKET DOOR

VIPIN N. TOLAT, P.E.
 FL. REG. # 12847


Date: August 1, 2000 revised: 10/1/01 Sheet 6 of 8 Scale: Full (1:1)

Drawn by: K.M.

Drawing No. TS - 16


Handwritten signature and date: 08/10/00

EXTERIOR

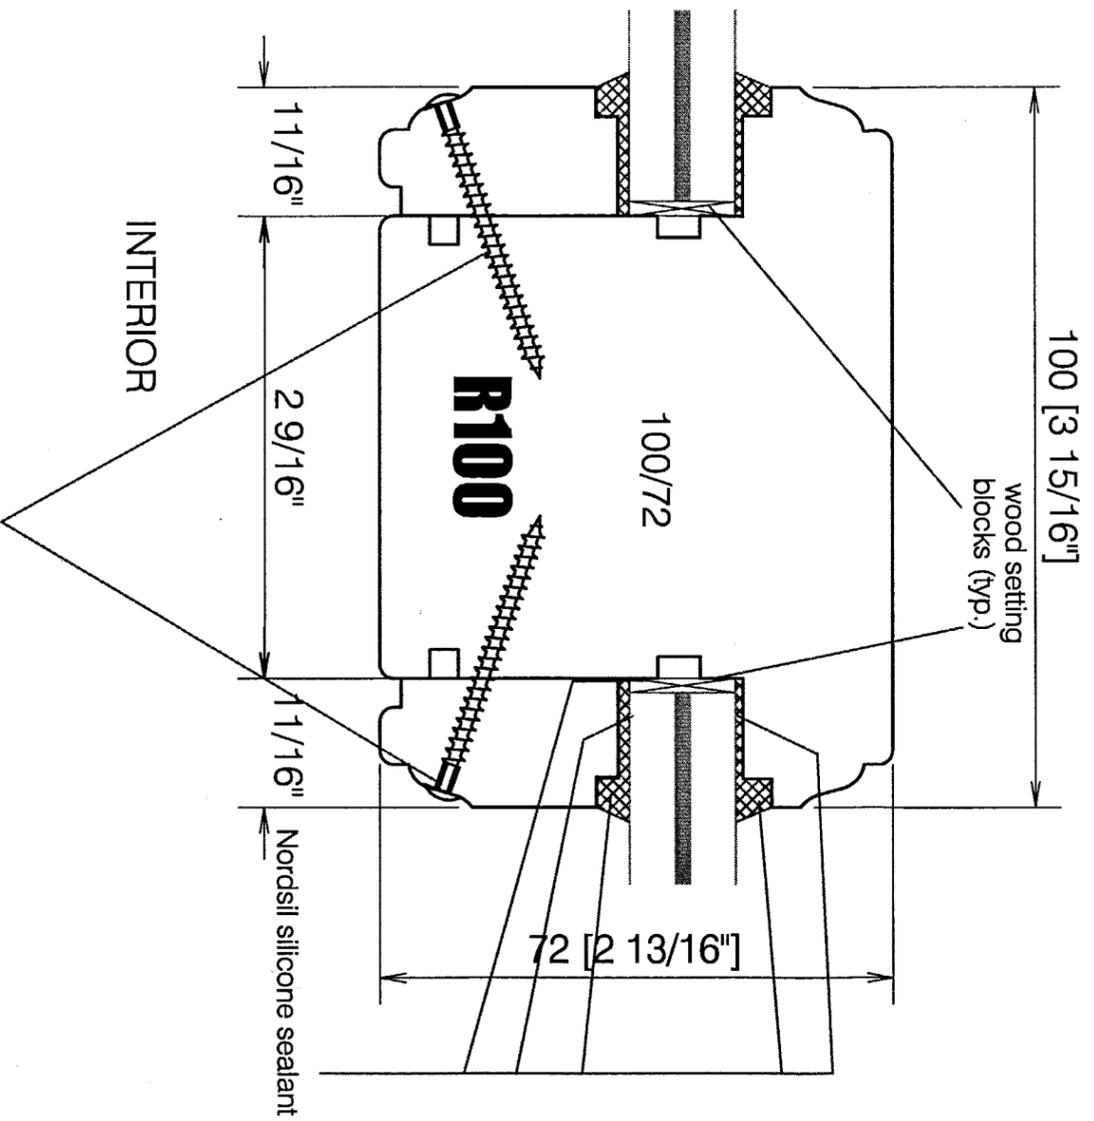

brass-nickel wood screws - 3.5 x 45mm
 (lenticular head), located 50 mm [1 15/16"]
 from each corner and 150 - 200 mm (6" - 8")
 distance between screws.

APPROVED AS COMPLYING WITH THE
 SOUTH FLORIDA BUILDING CODE
 DATE Jan 17, 2002
 BY Isaac I. Chavira
 PRODUCT CONTROL DIVISION
 BUILDING CODE COMPLIANCE OFFICE
 ACCEPTANCE NO. 01-0105-01

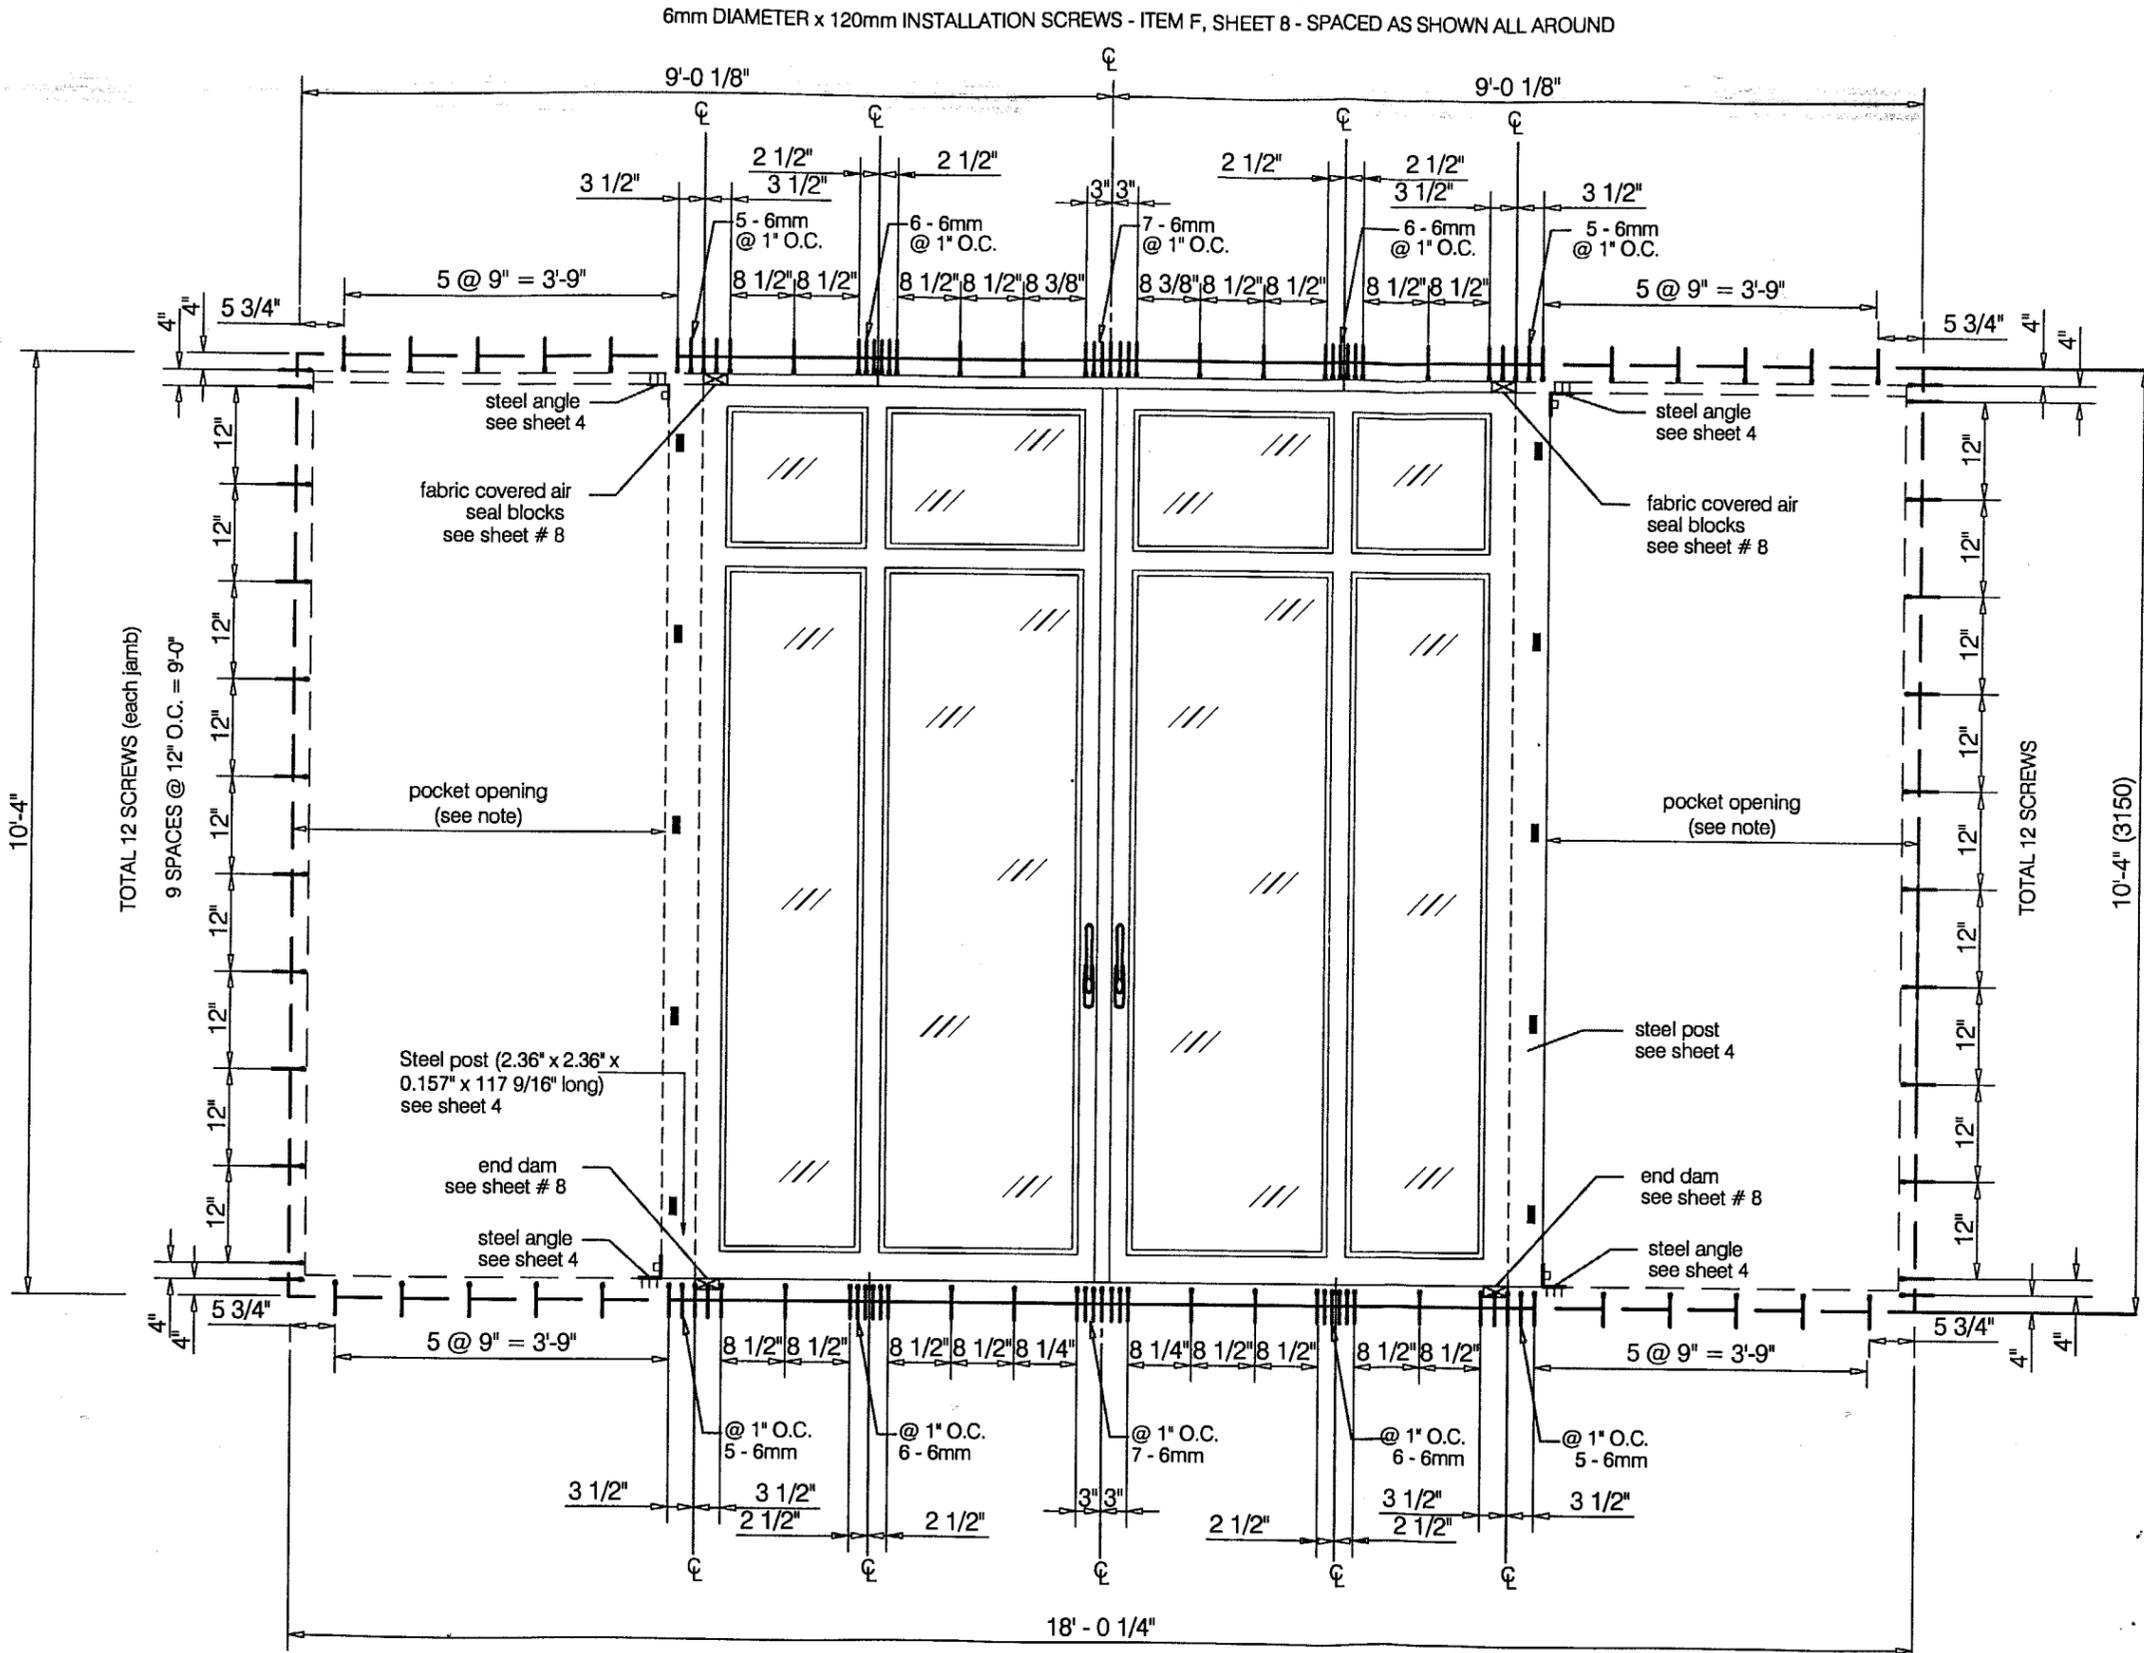

APPROVED AS COMPLYING WITH THE
 SOUTH FLORIDA BUILDING CODE
 DATE Jan 17, 2002
 BY Shagik Chaudhry
 PRODUCT CONTROL DIVISION
 BUILDING CODE COMPLIANCE OFFICE
 ACCEPTANCE NO. 01-0105.01

NOTE: Pocket Opening Shall Be Protected by Miami Dade County Approved Impact Resistant Wall System

ANCHOR LOCATIONS
 INTERIOR ELEVATIONS
 BI-PART MAHOGANY LIFT AND ROLLING POCKET DOOR

