



PRODUCT CONTROL NOTICE OF ACCEPTANCE

Tischler und Sohn (USA) Ltd.
Six Suburban Avenue
Stamford ,CT 06901

BUILDING CODE COMPLIANCE OFFICE
METRO-DADE FLAGLER BUILDING
140 WEST FLAGLER STREET, SUITE 1603
MIAMI, FLORIDA 33130-1563
(305) 375-2901 FAX (305) 375-2908

CONTRACTOR LICENSING SECTION
(305) 375-2527 FAX (305) 375-2558

CONTRACTOR ENFORCEMENT DIVISION
(305) 375-2966 FAX (305) 375-2908

PRODUCT CONTROL DIVISION
(305) 375-2902 FAX (305) 372-6339

Your application for Notice of Acceptance (NOA) of:

Mahogany Inswing Doors

under Chapter 8 of the Code of Miami-Dade County governing the use of Alternate Materials and Types of Construction, and completely described herein, has been recommended for acceptance by the Miami-Dade County Building Code Compliance Office (BCCO) under the conditions specified herein.

This NOA shall not be valid after the expiration date stated below. BCCO reserves the right to secure this product or material at any time from a jobsite or manufacturer's plant for quality control testing. If this product or material fails to perform in the approved manner, BCCO may revoke, modify, or suspend the use of such product or material immediately. BCCO reserves the right to revoke this approval, if it is determined by BCCO that this product or material fails to meet the requirements of the South Florida Building Code.

The expense of such testing will be incurred by the manufacturer.

ACCEPTANCE NO.: 01-0614.10
EXPIRES: 10/12/2006

Raul Rodriguez
Chief Product Control Division

**THIS IS THE COVERSHEET, SEE ADDITIONAL PAGES FOR SPECIFIC AND GENERAL
CONDITIONS
BUILDING CODE & PRODUCT REVIEW COMMITTEE**

This application for Product Approval has been reviewed by the BCCO and approved by the Building Code and Product Review Committee to be used in Miami-Dade County, Florida under the conditions set forth above.

Francisco J. Quintana, R.A.
Director
Miami-Dade County
Building Code Compliance Office

APPROVED: 10/18/2001

Tischler und Sohn (USA) Ltd.

ACCEPTANCE No. : 01-0614.10

APPROVED : October 18, 2001

EXPIRES : October 12, 2006

NOTICE OF ACCEPTANCE: STANDARD CONDITIONS

1. SCOPE

- 1.1** This **revises** and **renews** the Notice of Acceptance No. **98-0811.02**, which was issued on November 08, 1998. It approves an inswing mahogany wood door, as described in Section 2 of this Notice of Acceptance, designed to comply with the South Florida Building Code, 1994 Edition for Miami-Dade County, for the locations where the pressure requirements, as determined by SFBC Chapter 23, do not exceed the Design Pressure Rating values indicated in the approved drawings.

2. PRODUCT DESCRIPTION

- 2.1** The **Inswing Mahogany Wood Door – Large Missile Impact Resistant** and its components shall be constructed in strict compliance with the following documents: Drawing No. **TS-18**, titled “8’-0” Mahogany Inswing Door,” Sheets 1 through 15 of 15, dated May 03, 2001 and last revised on 09-25-2001, prepared by manufacturer, signed and sealed by Vipin N. Tolat, P. E. , bearing the Miami-Dade County Product Control Approval stamp with the Notice of Acceptance number and approval date by the Miami-Dade County Product Control Division. These documents shall hereinafter be referred to as the approved drawings.

3. LIMITATIONS

- 3.1** This approval applies to single unit applications of outswing single or pair of doors, as shown in approved drawings. Single door units shall include all components described in the active leaf of this approval.

4. INSTALLATION

- 4.1** The inswing mahogany wood door and its components shall be installed in strict compliance with the approved drawings.
- 4.2** Hurricane protection system (shutters): the installation of this unit **will not require** a hurricane protection system.

5. LABELING

- 5.1** Each panel shall bear a permanent label with the manufacturer's name or logo, city, state and following statement: "Miami-Dade County Product Control Approved".

6. BUILDING PERMIT REQUIREMENTS

- 6.1** Application for building permit shall be accompanied by copies of the following:
- 6.1.1** This Notice of Acceptance
- 6.1.2** Duplicate copies of the approved drawings, as identified in Section 2 of this Notice of Acceptance, clearly marked to show the components selected for the proposed installation.
- 6.1.3** Any other documents required by the Building Official or the South Florida Building Code (SFBC) in order to properly evaluate the installation of this system.

Ishaq I. Chanda
Ishaq I. Chanda, P.E., Product Control Examiner
Product Control Division

Tischler und Sohn (USA) Ltd.

ACCEPTANCE No. : 01-0614.10

APPROVED : October 18, 2001

EXPIRES : October 12, 2006

NOTICE OF ACCEPTANCE: STANDARD CONDITIONS

1. Renewal of this Acceptance (approval) shall be considered after a renewal application has been filed and the original submitted documents, including test-supporting data, engineering documents, are no older than eight (8) years.
2. Any and all approved products shall be permanently labeled with the manufacturer's name, city, state, and the following statement: "Miami-Dade County Product Control Approval", or as specifically stated in the specific conditions of this Acceptance.
3. Renewals of Acceptance will not be considered if:
 - a. There has been a change in the South Florida Building Code affecting the evaluation of this product and the product is not in compliance with the code changes.
 - b. The product is no longer the same product (identical) as the one originally approved.
 - c. If the Acceptance holder has not complied with all the requirements of this acceptance, including the correct installation of the product.
 - d. The engineer who originally prepared, signed and sealed the required documentation initially submitted, is no longer practicing the engineering profession.
4. Any revision or change in the materials, use, and/or manufacture of the product or process shall automatically be cause for termination of this Acceptance, unless prior written approval has been requested (through the filing of a revision application with appropriate fee) and granted by this office.
5. Any of the following shall also be grounds for removal of this Acceptance:
 - a. Unsatisfactory performance of this product or process.
 - b. Misuse of this Acceptance as an endorsement of any product, for sales, advertising or any other purposes.
6. The Notice of Acceptance number preceded by the words Miami-Dade County, Florida, and followed by the expiration date may be displayed in advertising literature. If any portion of the Notice of Acceptance is displayed, then it shall be done in its entirety.
7. A copy of this Acceptance as well as approved drawings and other documents, where it applies, shall be provided to the user by the manufacturer or its distributors and shall be available for inspection at the job site at all time. The engineer need not reseal the copies.
8. Failure to comply with any section of this Acceptance shall be cause for termination and removal of Acceptance.
9. This Notice of Acceptance consists of pages 1, 2 and this last page 3.

END OF THIS ACCEPTANCE

Ishaq I. Chanda
Ishaq I. Chanda, P.E., Product Control Examiner
Product Control Division



TISCHLER und SOHN

Tischler und Sohn (U.S.A.) Ltd.
Six Suburban Avenue
Stamford, CT 06901 USA
Tel.: 203/674-0600
Fax: 203/674-0601
E-mail: dtwedt-tischler@worldnet.att.net

DADE COUNTY - FLORIDA TESTING OF WOOD WINDOWS & DOORS

ELEVATION OF 8'-0" MAHOGANY INSWING DOORS

VIPIN N. TOLAT, P.E.
FL. REG.# 12847

VPN
10/11/01

Date: May.03,2001



Revised: 9/25/01

Sheet 1 of 15



Scale: 1/2"=1'-0" (1:24)

Drawn by: RJ

Drawing No. TS-18.

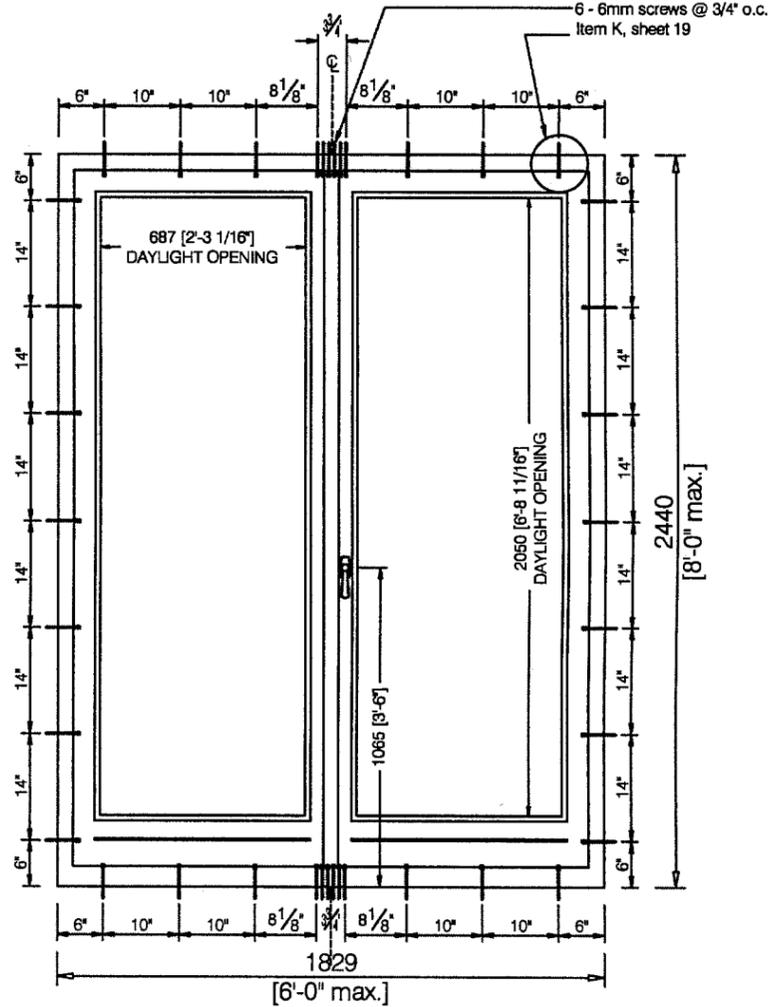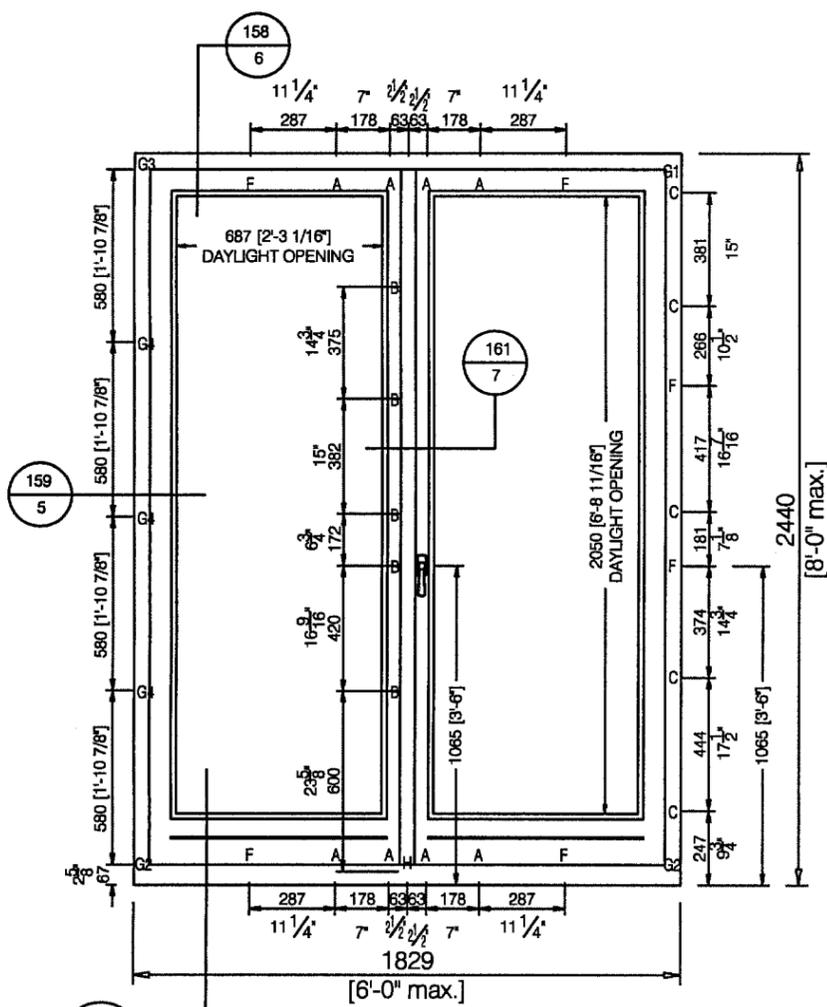

The sections through the units show the overall size and configuration of the members. For details of hardware within the members, see the hardware details on sheets 12 through 15.

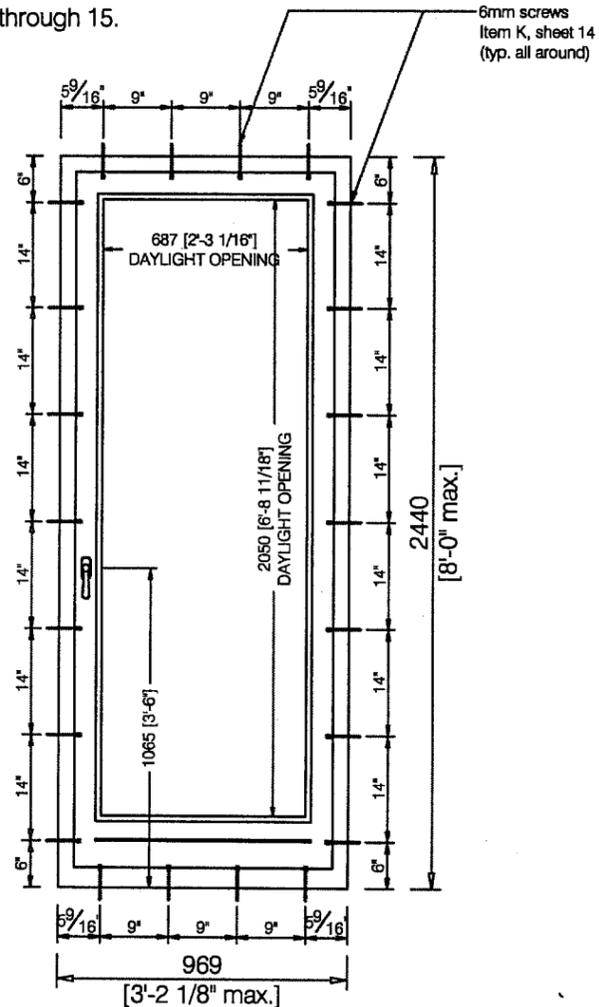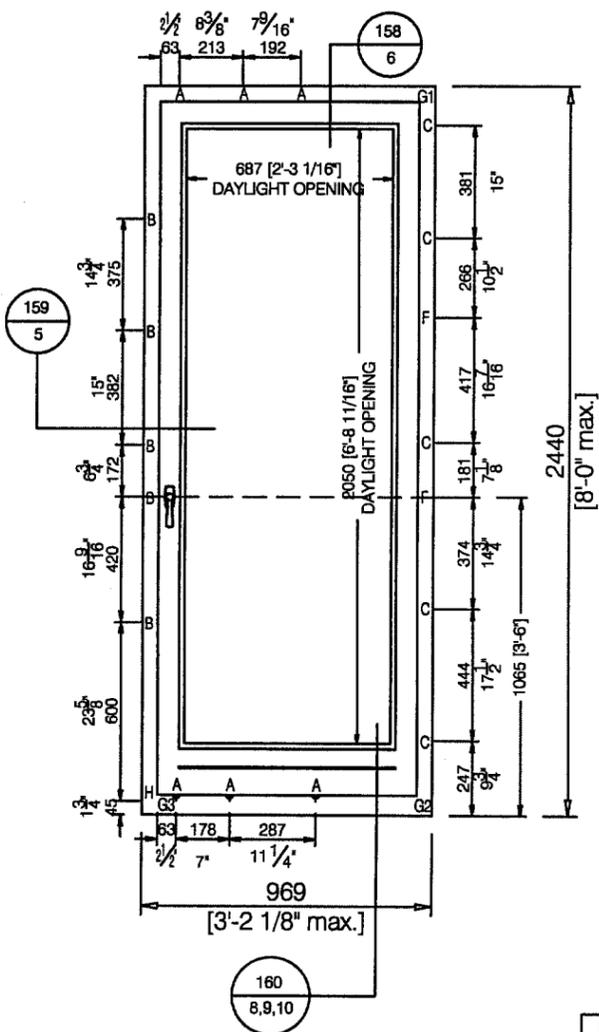

Design Pressure Rating (Positive)	+55 PSF
Design Pressure Rating (Negative)	-67.8 PSF

GLAZING TYPE 1:
STANDARD BENT GLASS
1/4" CLEAR ANNEALED GLASS
+ 0.090" SAFLEX PVB BY SOLTUTIA
+ 1/4" CLEAR ANNEALED GLASS

GLAZING TYPE 2:
VIRACON HRG-2
1/8" CLEAR HEAT STRENGTHENED GLASS
+ 0.050" URETHANE
+ 0.080" POLYCARBONATE
+ 0.050" URETHANE
+ 1/8" CLEAR HEAT STRENGTHENED GLASS

PRODUCT RENEWED
ACCEPTANCE NO. 01-0614.10
EXPIRATION DATE OCTOBER 12, 2006
By Kshag I. Lhandu
PRODUCT CONTROL DIVISION
BUILDING CODE COMPLIANCE OFFICE



TISCHLER und SOHN

Tischler und Sohn (U.S.A.) Ltd.
Six Suburban Avenue
Stamford, CT 06901 USA
Tel.: 203/674-0600
Fax: 203/674-0601

E-mail: dtwedt-tischler@worldnet.att.net

DADE COUNTY - FLORIDA
TESTING OF WOOD WINDOWS & DOORS

ARCH TOP ELEVATION OF
8'-0" MAHOGANY INSWING DOORS

VIPIN N. TOLAT, P.E.
FL. REG.# 12847

Handwritten signature and date: 10/11/01

Date: May.03,2001



Revised: 9/25/01

Sheet 3 of 15



Scale: 1/2"=1'-0" (1:24)

Drawn by: RJ

Drawing No. TS-18

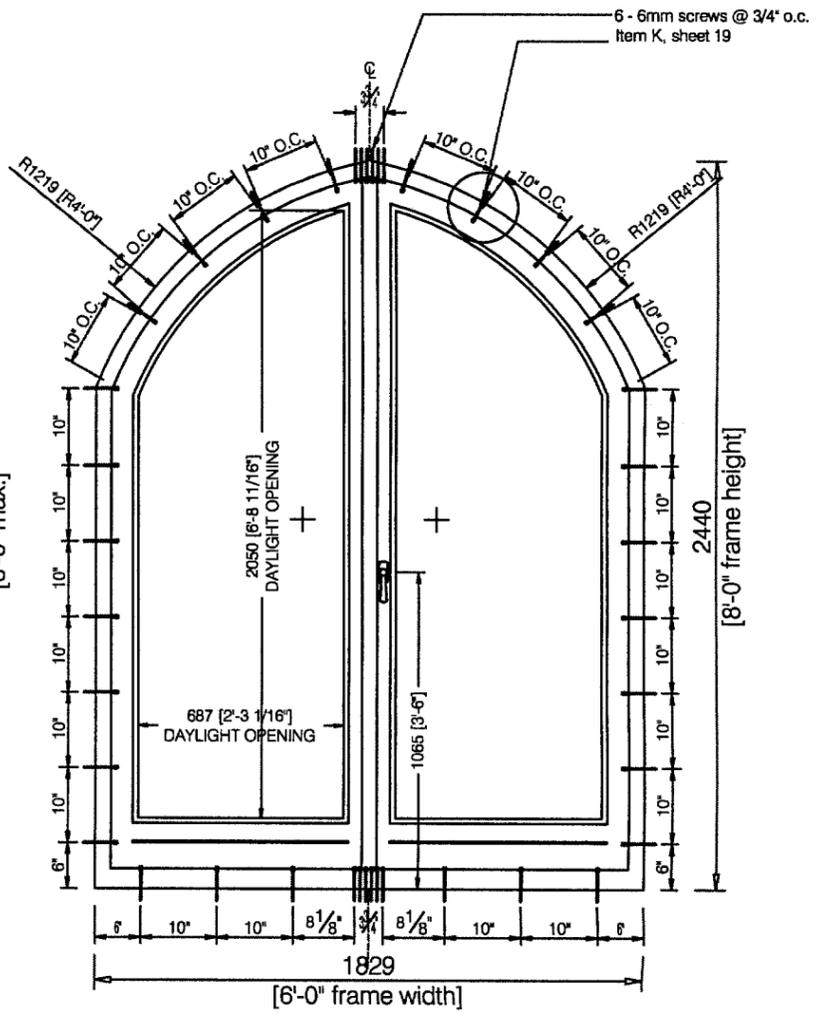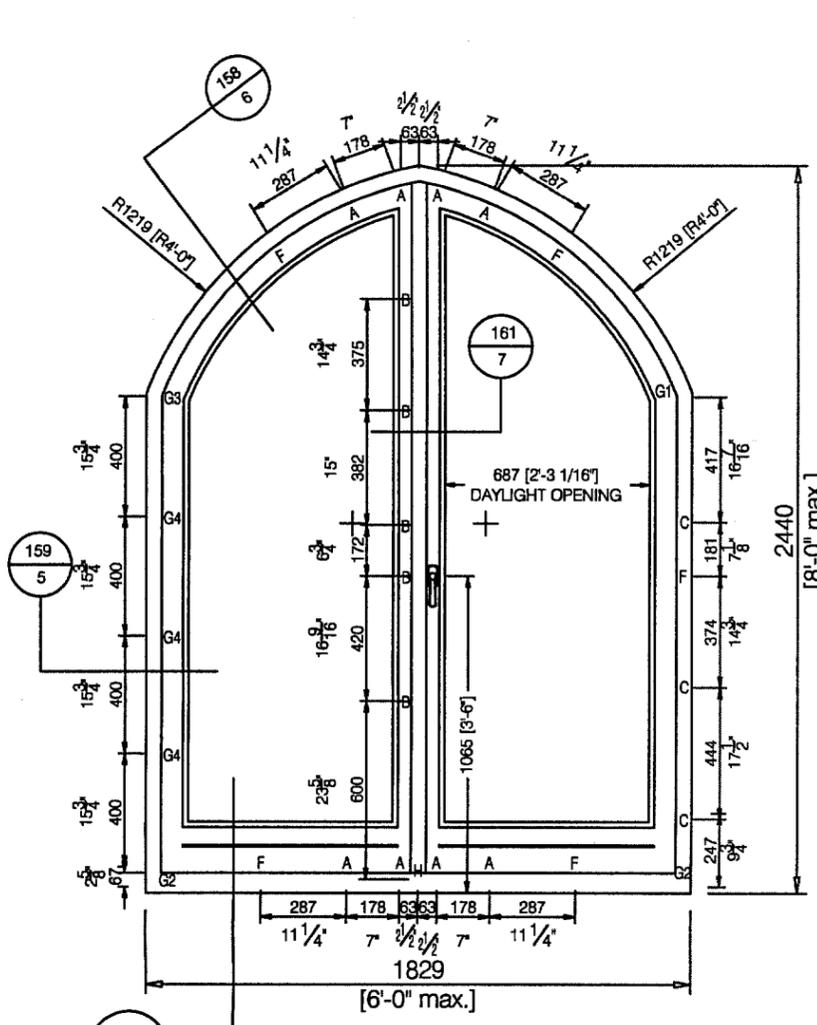

The sections through the units show the overall size and configuration of the members. For details of hardware within the members, see the hardware details on sheets 12 through 15.

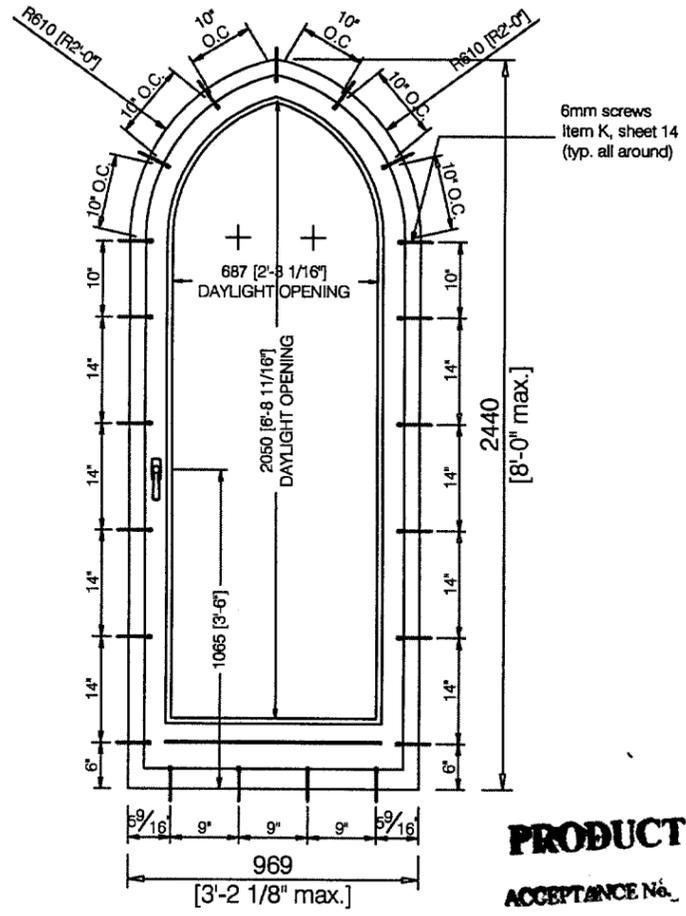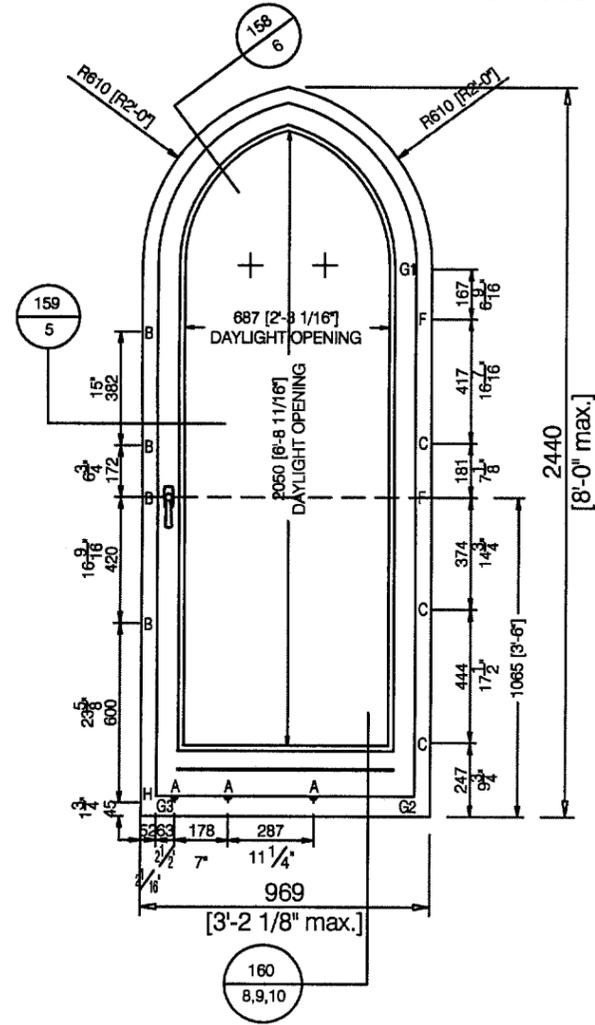

PRODUCT RENEWED
ACCEPTANCE No. 01-0614.10
EXPIRATION DATE OCT 12, 2006
By Shag I. Chanda
PRODUCT CONTROL DIVISION
BUILDING CODE COMPLIANCE OFFICE

Design Pressure Rating (Positive)	+55 PSF
Design Pressure Rating (Negative)	-67.8 PSF



Tischler und Sohn (U.S.A.) Ltd.
 Six Suburban Avenue
 Stamford, CT 06901 USA
 Tel.: 203/674-0600
 Fax: 203/674-0601
 E-mail: dtwedt-tischler@worldnet.att.net

DADE COUNTY - FLORIDA
 TESTING OF WOOD WINDOWS & DOORS

QUARTER ARCH ELEVATION OF
 8'-0" MAHOGANY INSWING DOORS

VIPIN N. TOLAT, P.E.
 FL. REG.# 12847

VPN
10/1/01

Date: May.03,2001



Revised: 9/25/01

Sheet 4 of 15



Scale: 1/2"=1'-0" (1:24)

Drawn by: RJ

Drawing No. TS-18

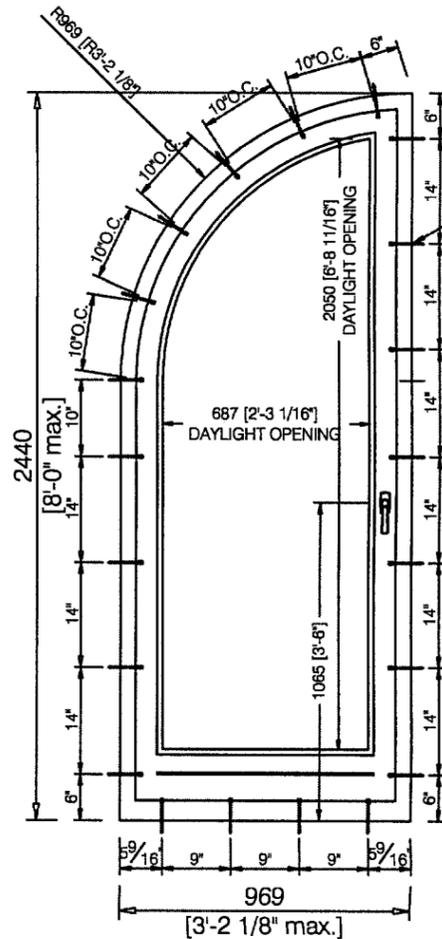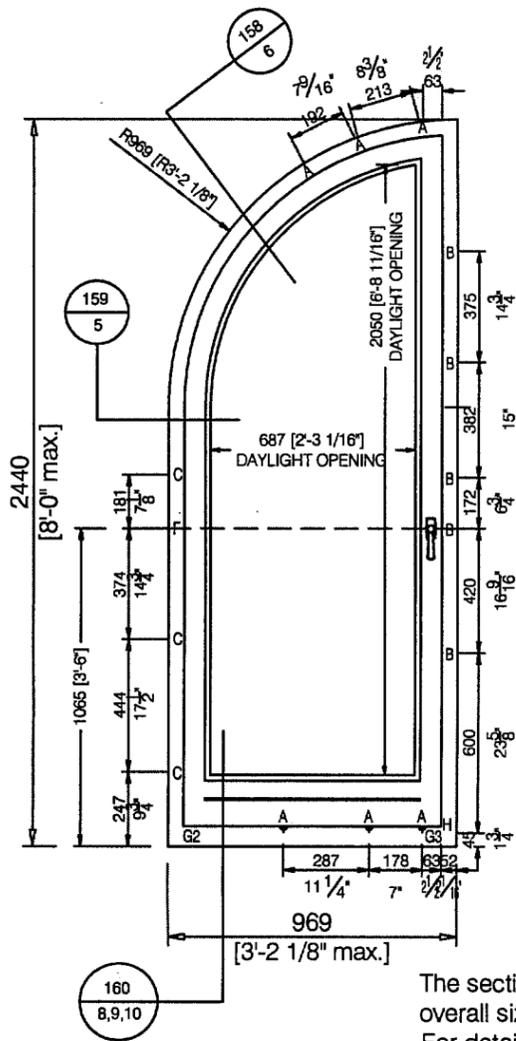

The sections through the units show the overall size and configuration of the members. For details of hardware within the members, see the hardware details on sheets 12 through 15.

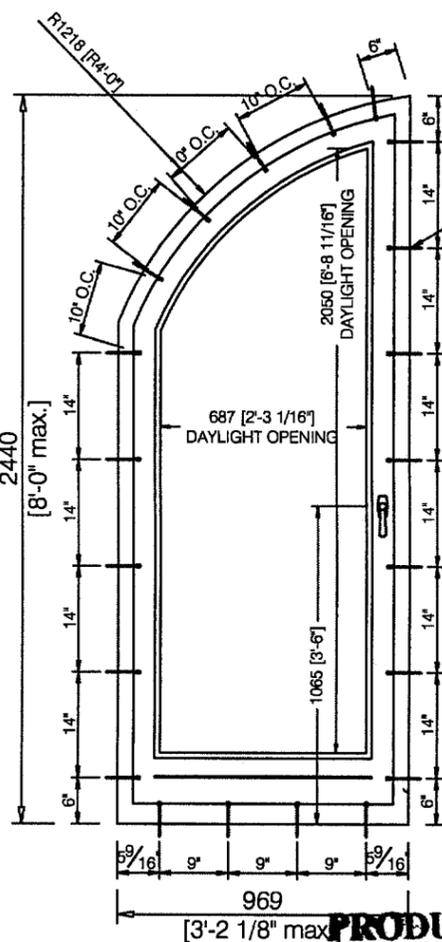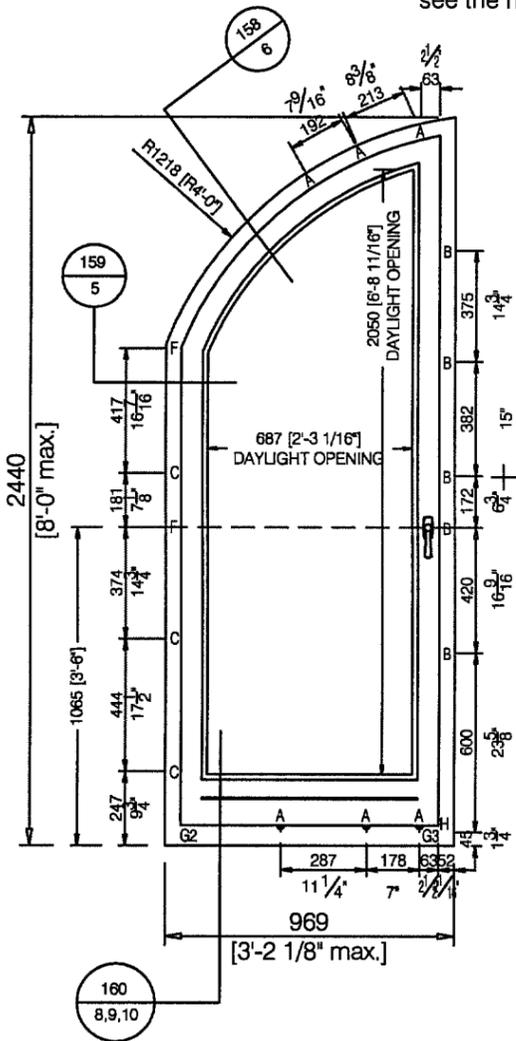


PRODUCT RENEWED

ACCEPTANCE No. 01-0614.10

EXPIRATION DATE OCT 12, 2006

By Isaac I. Chanda
 PRODUCT CONTROL DIVISION
 BUILDING CODE COMPLIANCE OFFICE

Design Pressure Rating (Positive)	+55 PSF
Design Pressure Rating (Negative)	-67.8 PSF

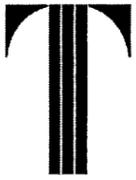

Tischler und Sohn (U.S.A.) Ltd.
Six Suburban Avenue
Stamford, CT06901 USA
Tel.: 203/674-0600
Fax: 203/674-0601
E-mail: dtwedt-tischler@worldnet.att.net

DADE COUNTY - FLORIDA
TESTING OF WOOD WINDOWS & DOORS

VIPIN N. TOLAT, P.E.
FL. REG.# 12847

DN Tolat
10/1/01

JAMB SECTION OF
MAHOGANY INSWING DOORS

Date: May.03,2001


Revised: 9/25/01

Sheet 5 of 15

Scale: 1/2"=1'-0" (1:24)

Drawn by: RJ

Drawing No. TS-18

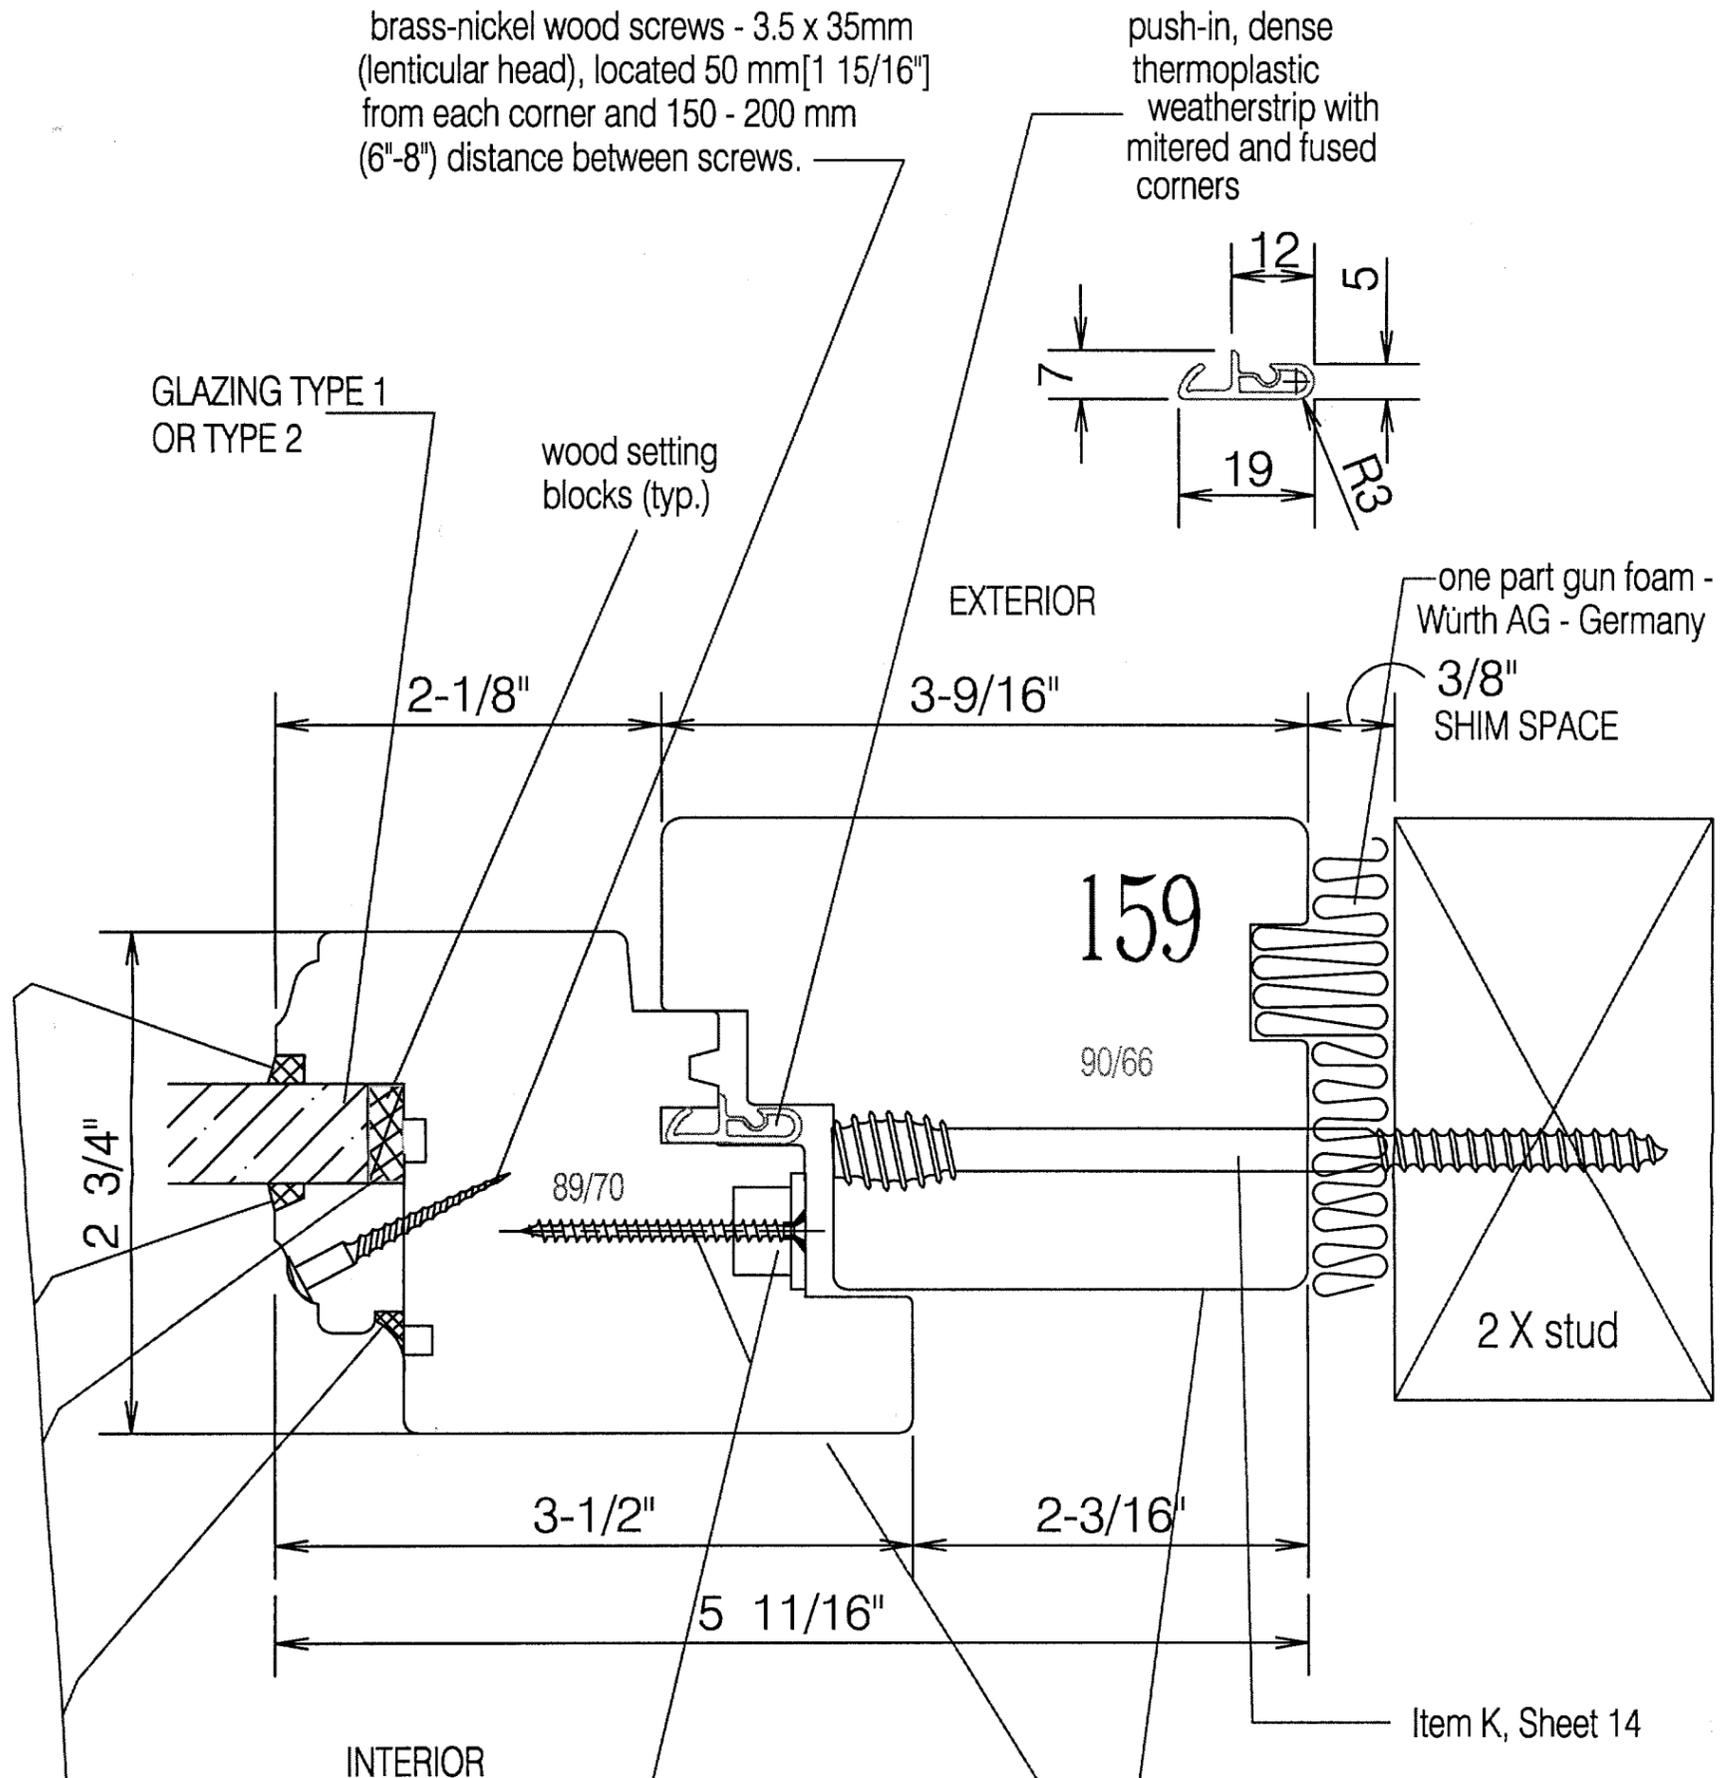

INTERIOR

EXTERIOR

Durasil W15 one part compatible silicone

paint and stain by Glasurit -BASF
paint = 3 coats
first: dip with Glassomax
window primer(BG61-001611074)white
second: first finish Glassohyd venti
lacquer(BW59-02000101)
third: final finish Glassomax venti
special(BD60-00150102)

rough hardware - Siegenia Frank AG
yellow chromated finish on metal
all visible parts are white
brass-nickel wood screws - 3 x 40mm
150mm O.C. (6" O.C.)

PRODUCT RENEWED
ACCEPTANCE No. 01-061410
EXPIRATION DATE OCT 12, 2006
By Ishaq I. Chaudh
PRODUCT CONTROL DIVISION
BUILDING CODE COMPLIANCE OFFICE



Tischler und Sohn (U.S.A.) Ltd.
 Six Suburban Avenue
 Stamford, CT 06901 USA
 Tel.: 203/674-0600
 Fax: 203/674-0601
 E-mail: dtwedt-tischler@worldnet.att.net

DADE COUNTY - FLORIDA
 TESTING OF WOOD WINDOWS & DOORS

HEAD SECTION OF
 MAHOGANY INSWING DOORS

VIPIN N. TOLAT, P.E.
 FL. REG.# 12847

VPN Tolat
 10/1/01

Date: May.03,2001


Revised: 9/25/01

Sheet 6 of 15

Scale: 1/2"=1'-0" (1:24)

Drawn by: RJ

Drawing No. TS-18

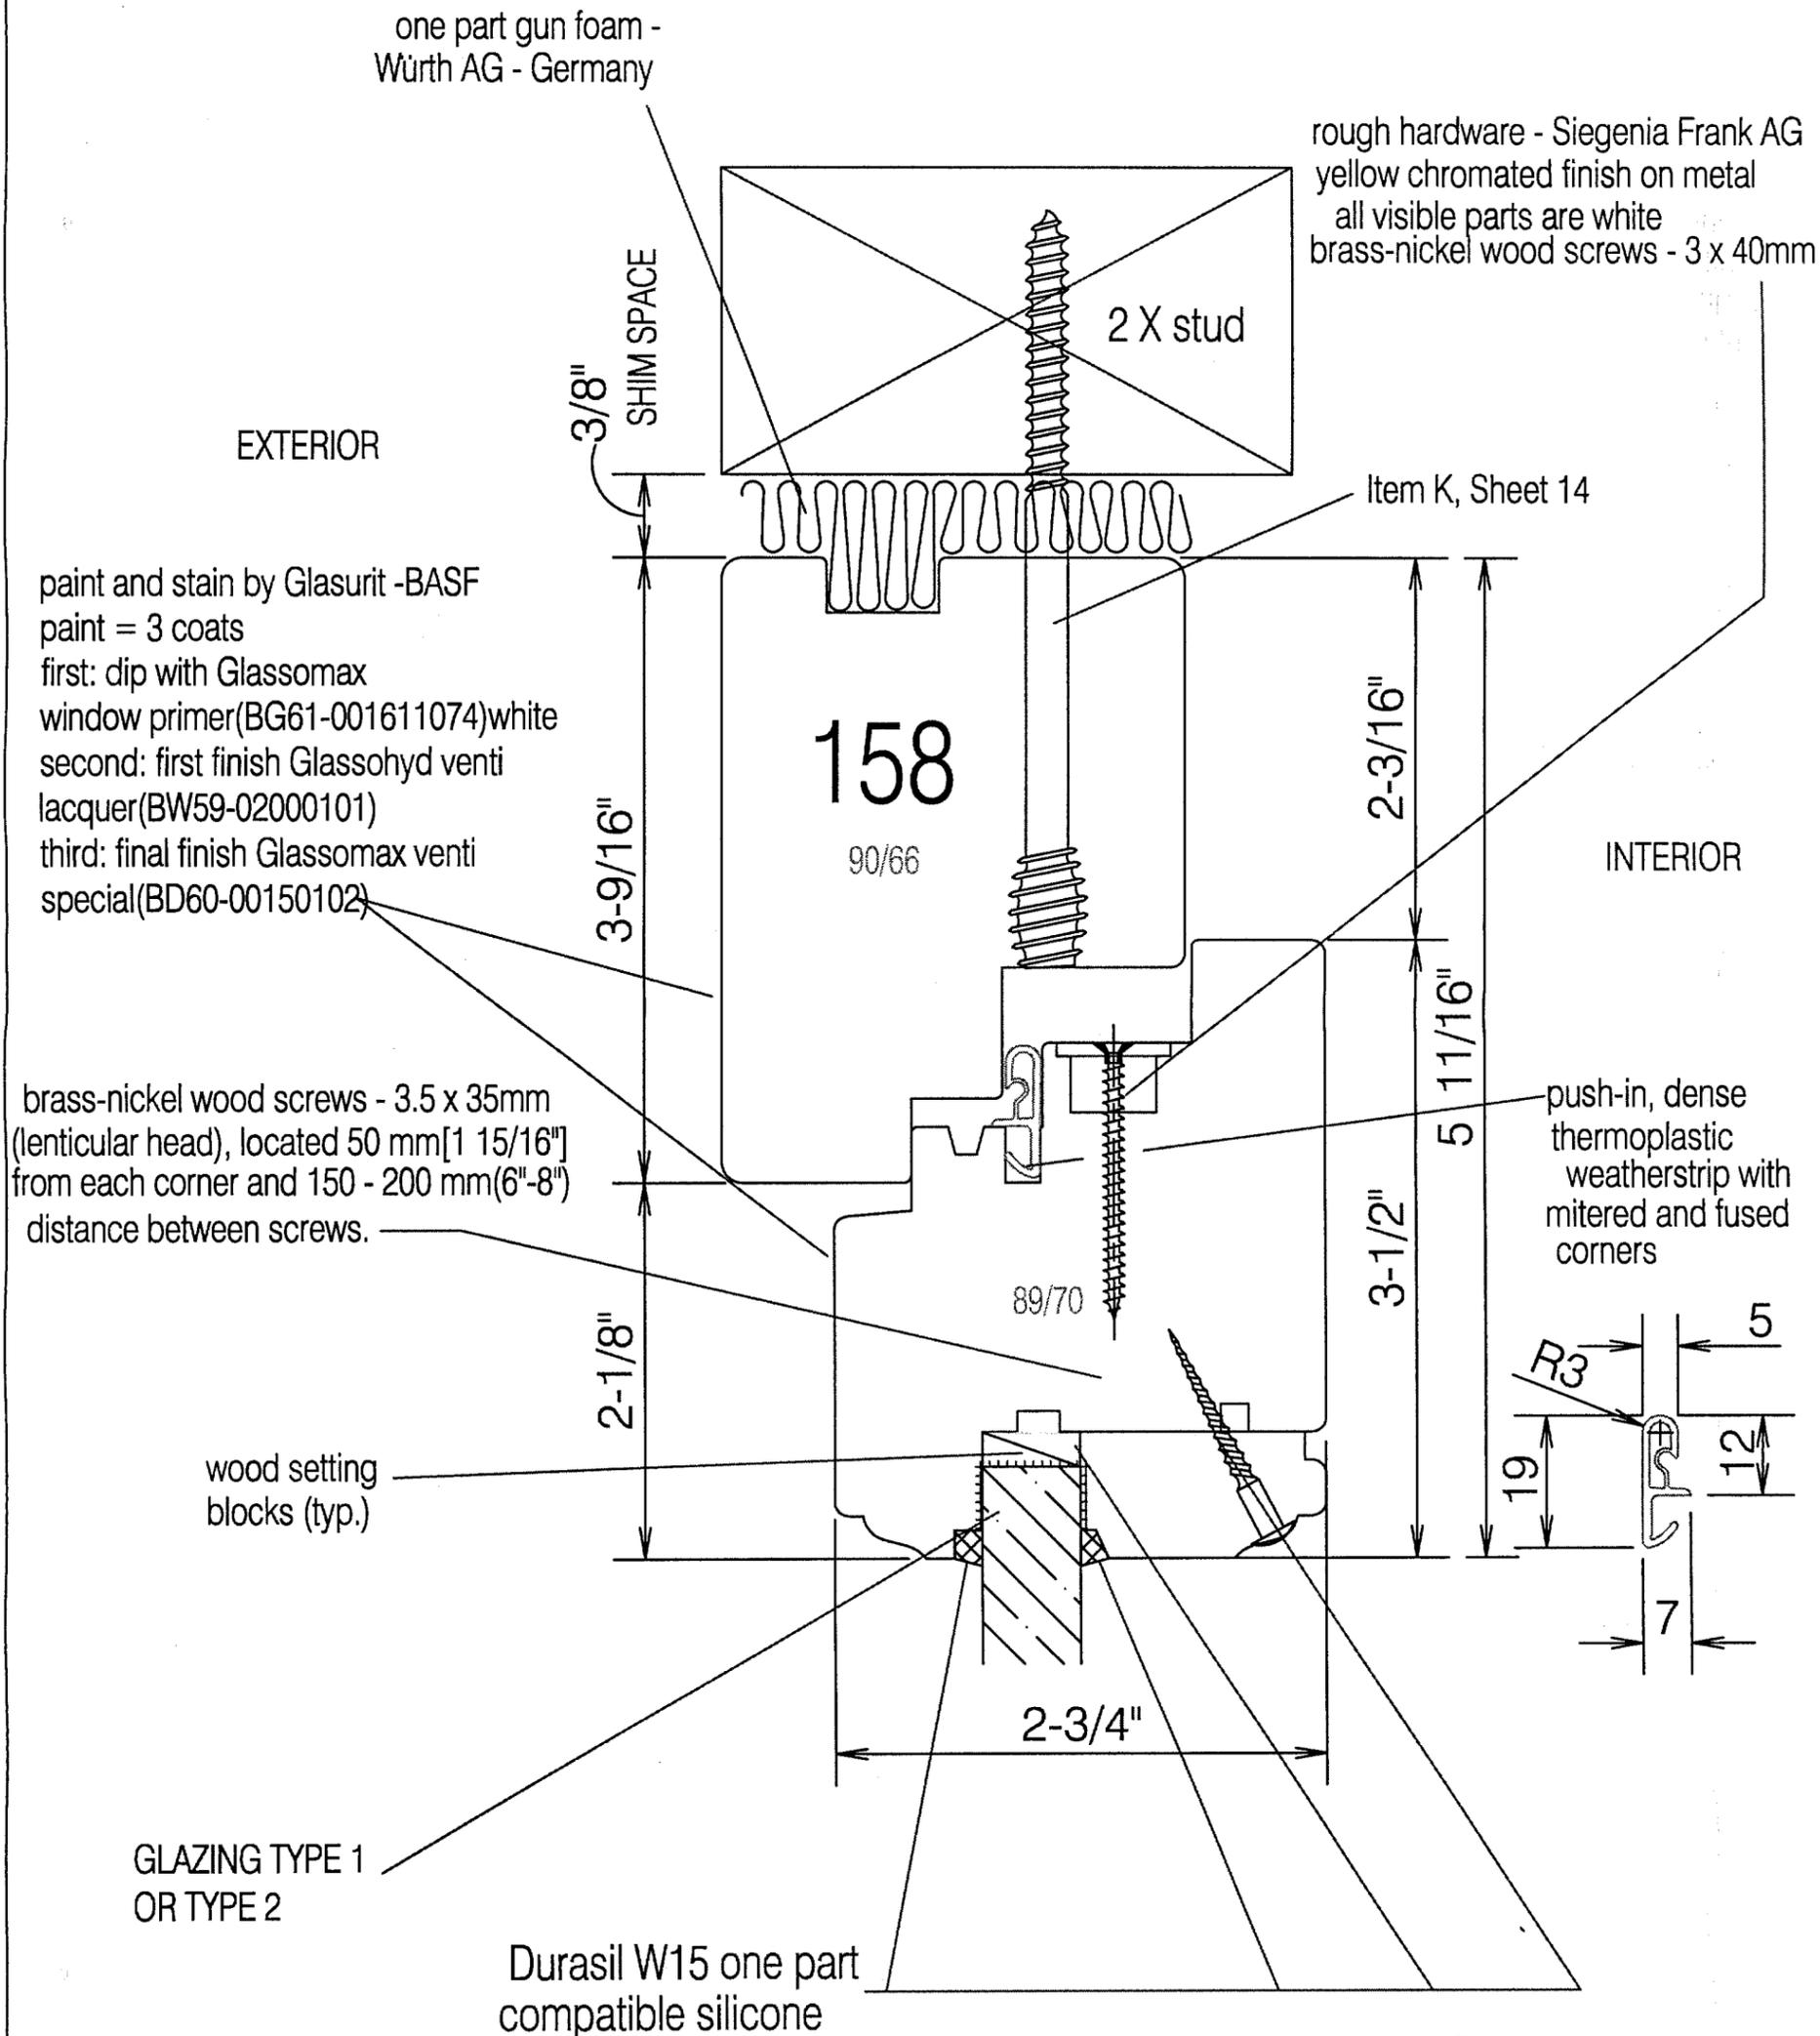

PRODUCT RENEWED

ACCEPTANCE No. 01-0614.10

EXPIRATION DATE DEC 12, 2006

By Ishag J. Chande

PRODUCT CONTROL DIVISION
 BUILDING CODE COMPLIANCE OFFICE



Tischler und Sohn (U.S.A.) Ltd.
 Six Suburban Avenue
 Stamford, CT 06901 USA
 Tel.: 203/674-0600
 Fax: 203/674-0601
 E-mail: dtwedt-tischler@worldnet.att.net

DADE COUNTY - FLORIDA
 TESTING OF WOOD WINDOWS & DOORS

VIPIN N. TOLAT, P.E.
 FL. REG. # 12847

John B. Bell
 10/1/01


STILE SECTION OF
 MAHOGANY INSWING DOORS

Date: May.03,2001 Revised: 9/25/01 Sheet 7 of 15 Scale: 1/2"=1'-0" (1:24) Drawn by: RJ Drawing No. TS-18

brass-nickel wood screws - 3.5 x 35mm
 (lenticular head), located 50 mm [1 15/16"]
 from each corner and 150 - 200 mm (6"-8")
 distance between screws.


push-in, dense
 thermoplastic
 weatherstrip with
 mitered and fused corners

astragal glued to frame
 w/ DURO-LOK 260 glue
 by National Starch &
 Chemical GmbH - Germany

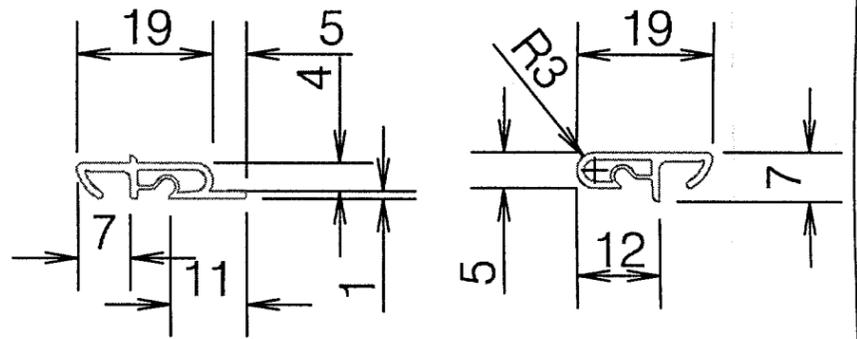

GLAZING TYPE 1
 OR TYPE 2

GLAZING TYPE 1
 OR TYPE 2

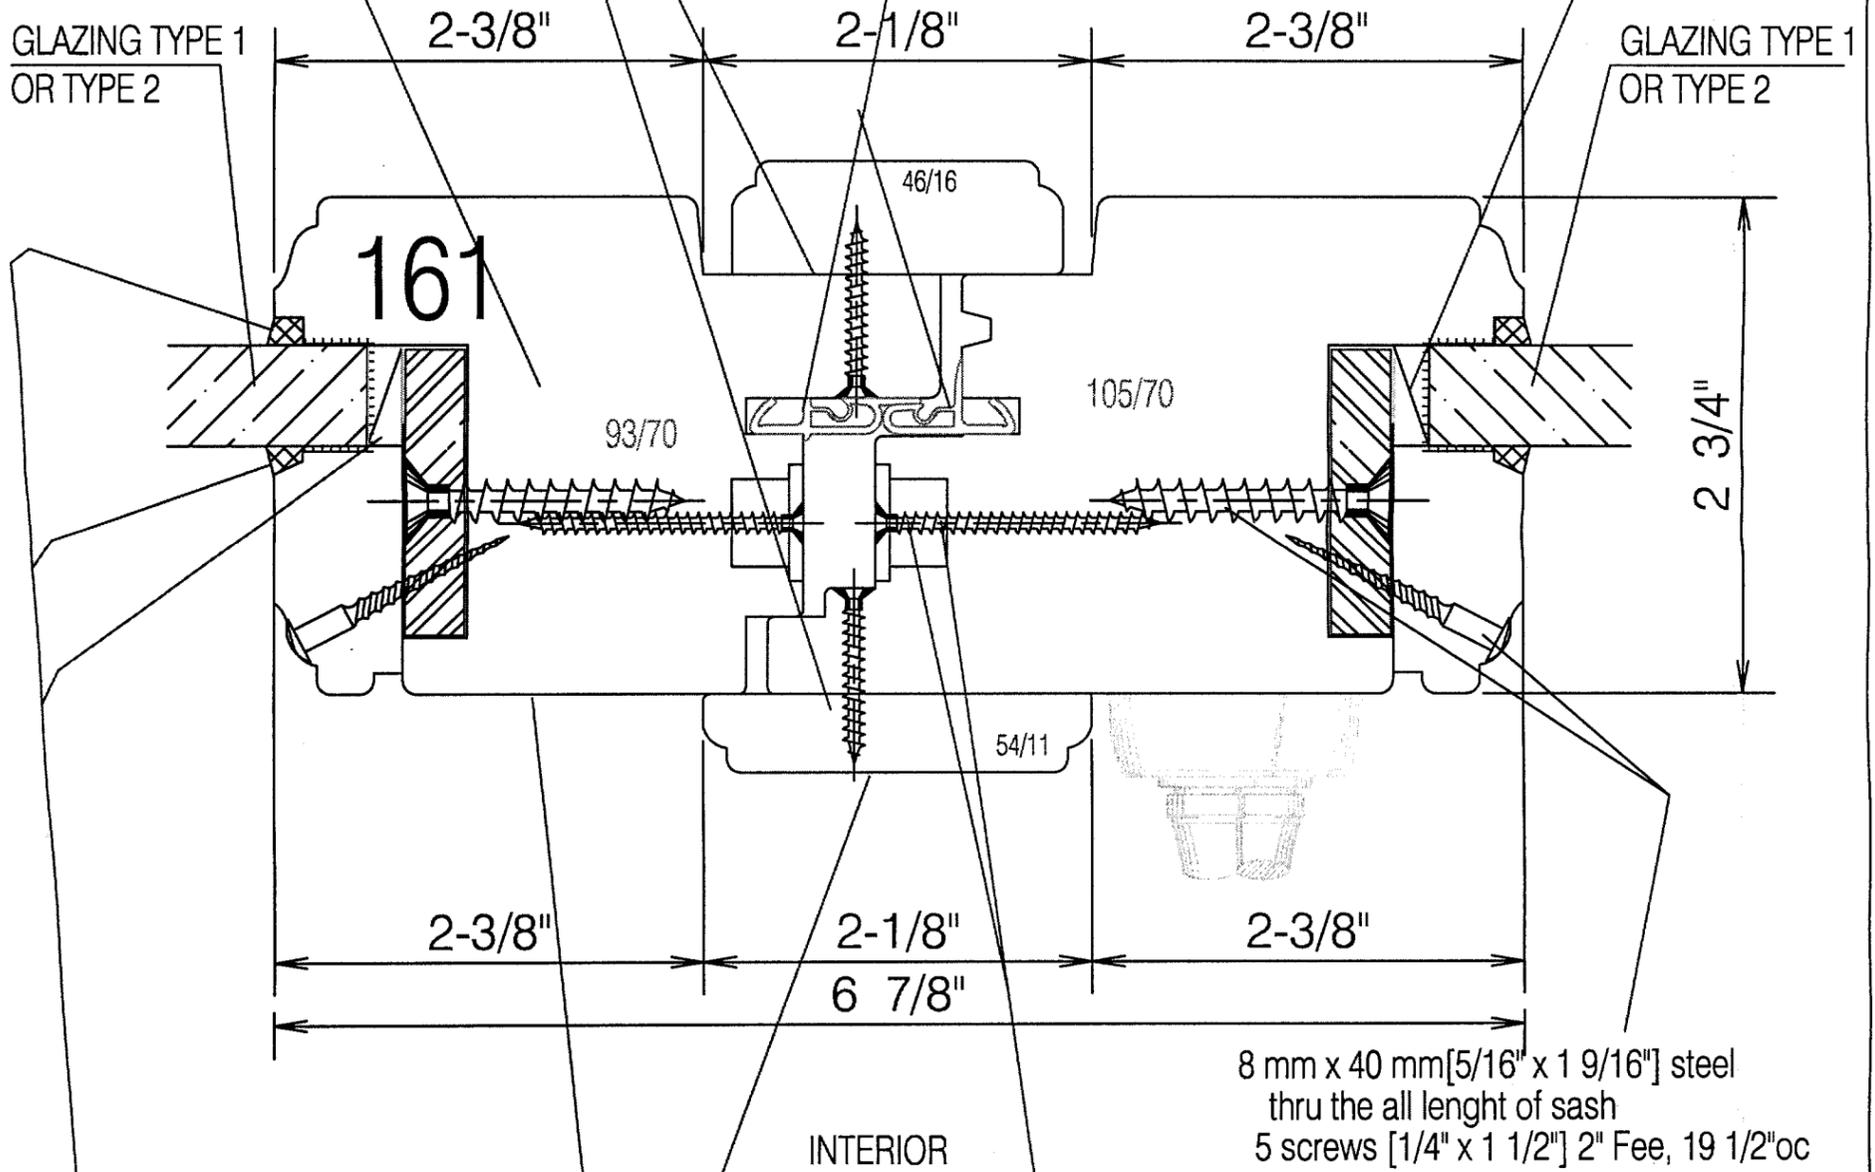

8 mm x 40 mm [5/16" x 1 9/16"] steel
 thru the all length of sash
 5 screws [1/4" x 1 1/2"] 2" Fee, 19 1/2" oc
 glazing screws went thru clear holes

Durasil W15 one part
 compatible silicone

paint and stain by Glasurit -BASF
 paint = 3 coats
 first: dip with Glassomax
 window primer(BG61-001611074)white
 second: first finish Glassohyd venti
 lacquer(BW59-02000101)
 third: final finish Glassomax venti
 special(BD60-00150102)

rough hardware - Siegenia Frank AG
 yellow chromated finish on metal
 all visible parts are white
 brass-nickel wood screws - 3 x 40m

PRODUCT RENEWED
 ACCEPTANCE No. 01-0614.10
 EXPIRATION DATE OCT 12, 2006
 By Ishag I. Chauda
 PRODUCT CONTROL DIVISION
 BUILDING CODE COMPLIANCE OFFICE



Tischler und Sohn (U.S.A.) Ltd.
Six Suburban Avenue
Stamford, CT 06901 USA
Tel.: 203/674-0600
Fax: 203/674-0601
E-mail: dtwedt-tischler@worldnet.att.net

DADE COUNTY - FLORIDA
TESTING OF WOOD WINDOWS & DOORS

VIPIN N. TOLAT, P.E.
FL. REG.# 12847

SILL SECTION OF
MAHOGANY INSWING DOORS

Date: May.03,2001

Revised: 9/25/01


Sheet 8 of 15

Scale: 1/2"=1'-0" (1:24)

Drawn by: RJ

Drawing No. TS-18

Handwritten signature and date: 10/11/01

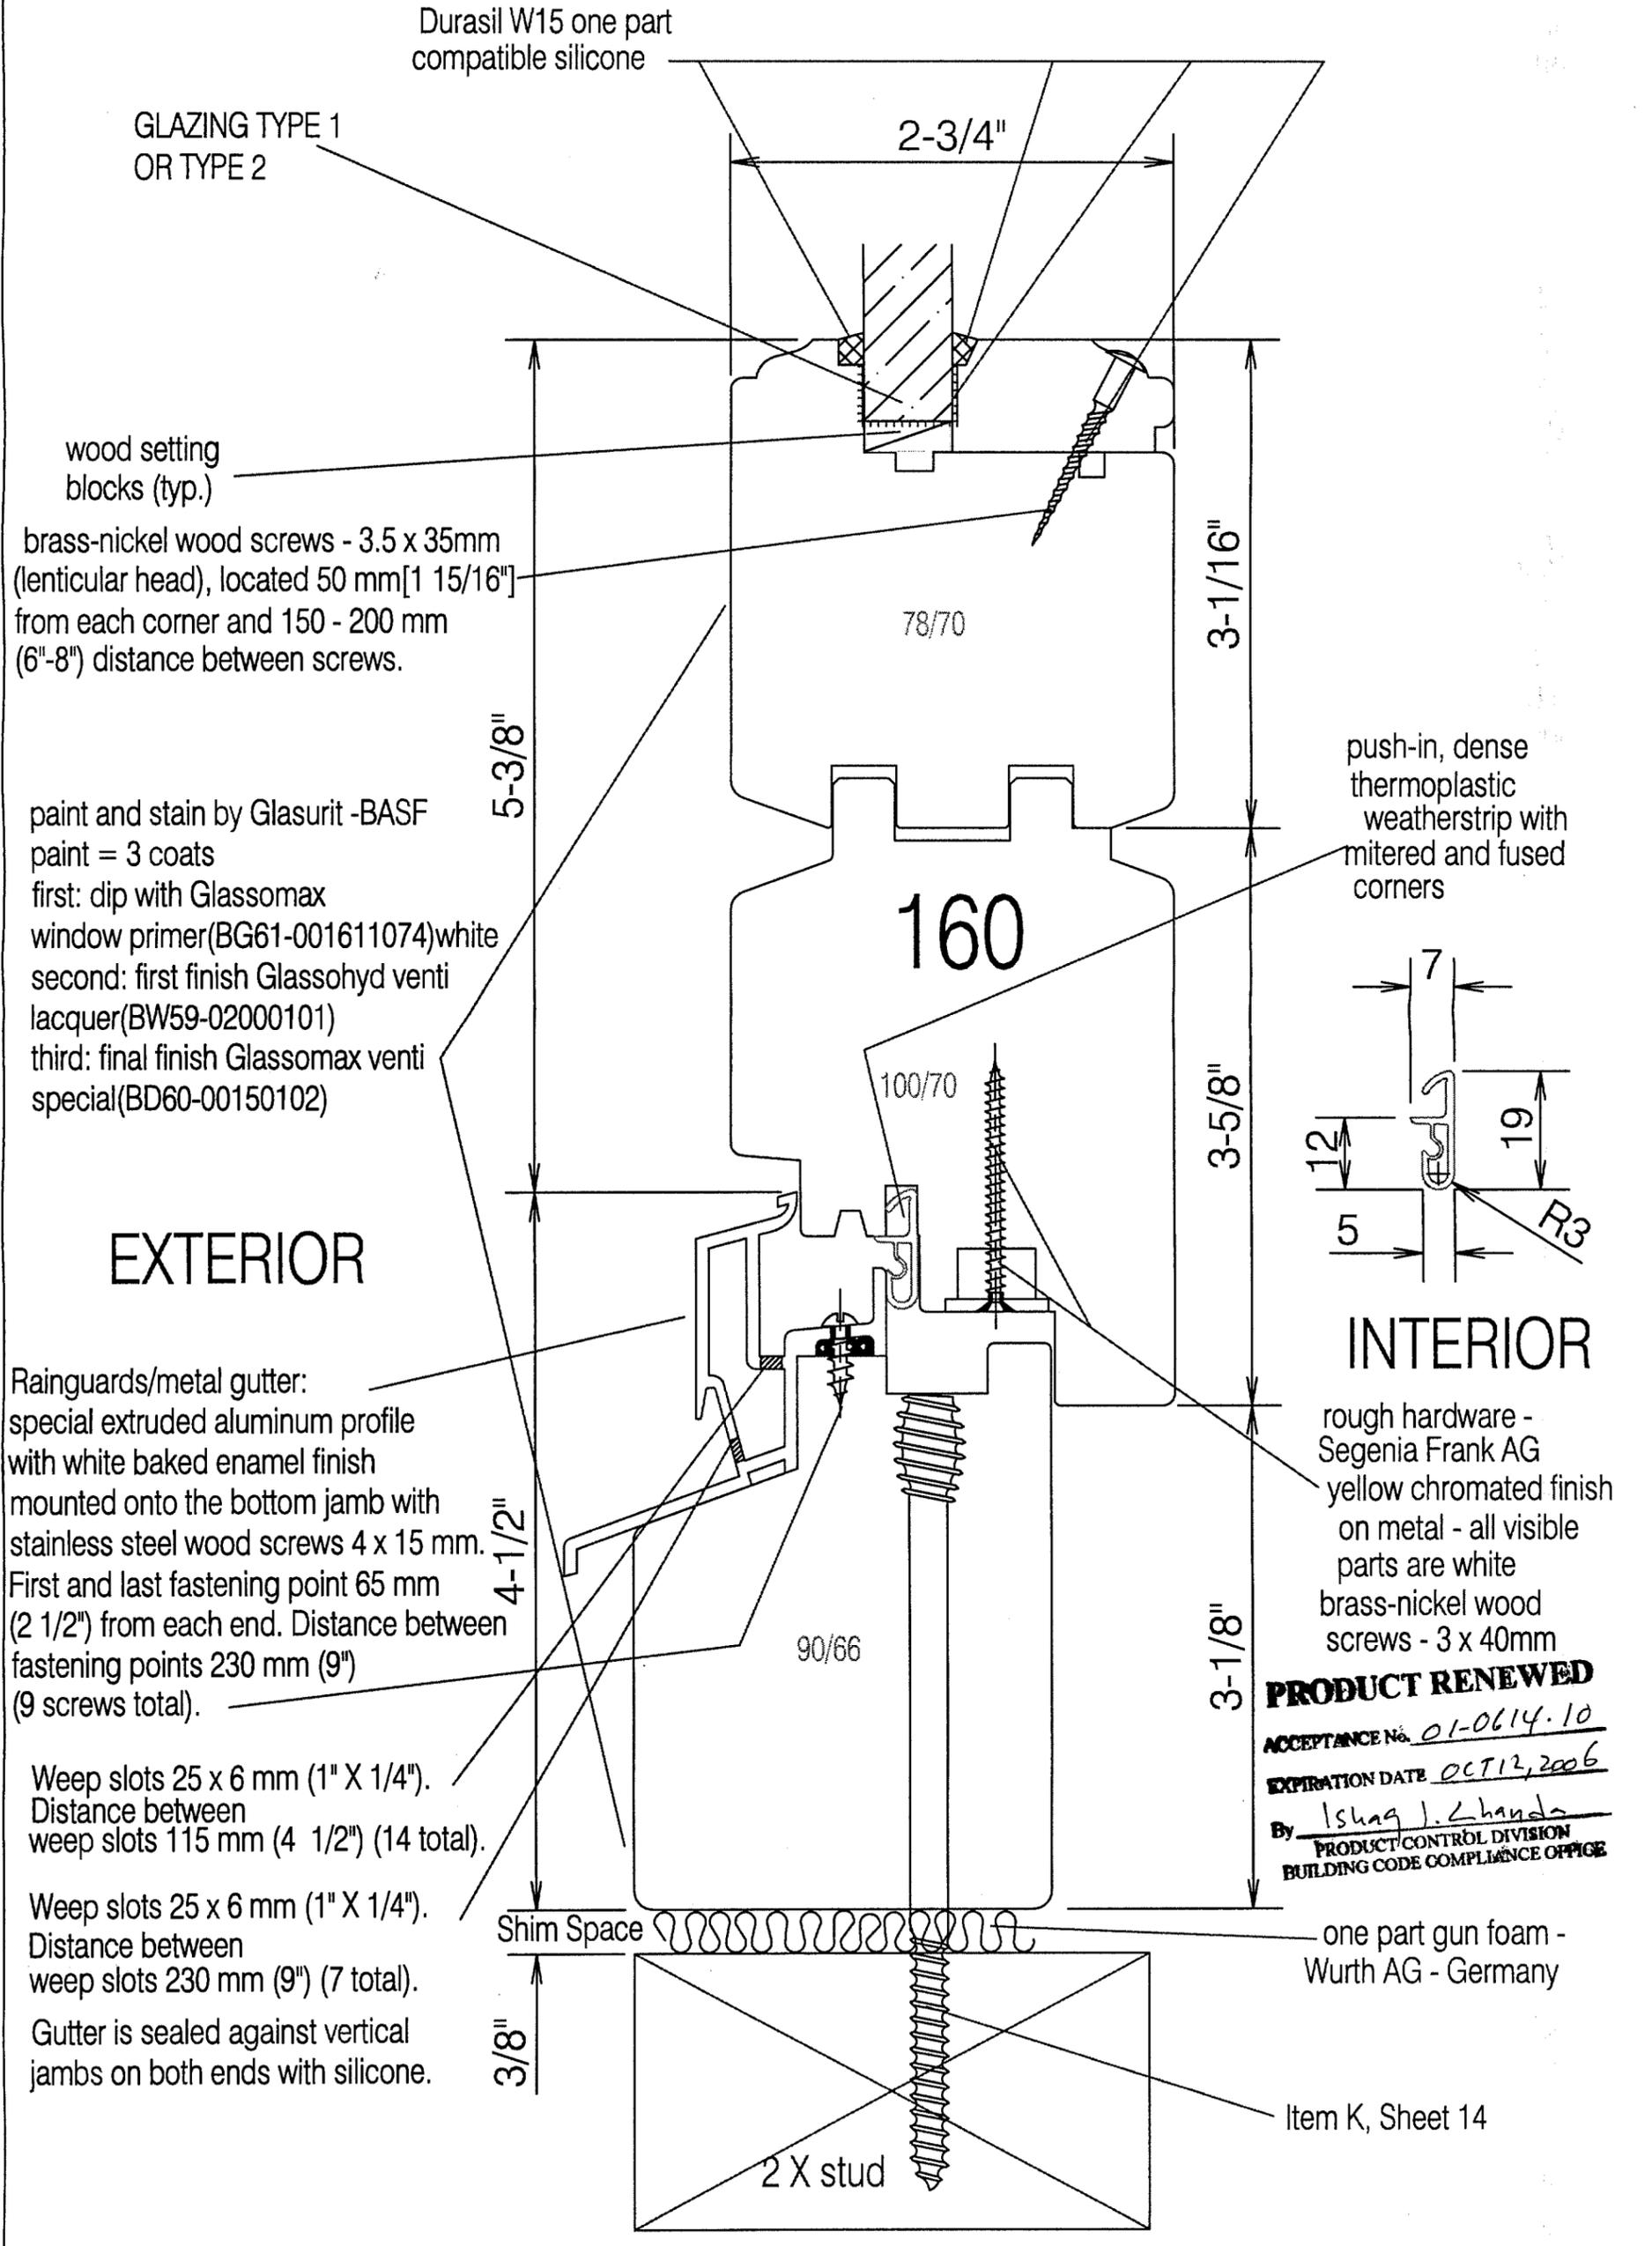

PRODUCT RENEWED
ACCEPTANCE No. 01-0614-10
EXPIRATION DATE OCT 12, 2006
By Ishag J. Zhand
PRODUCT CONTROL DIVISION
BUILDING CODE COMPLIANCE OFFICE

one part gun foam -
Wurth AG - Germany

Item K, Sheet 14



Tischler und Sohn (U.S.A.) Ltd.
Six Suburban Avenue
Stamford, CT 06901 USA
Tel.: 203/674-0600
Fax: 203/674-0601
E-mail: dtwedt-tischler@worldnet.att.net

DADE COUNTY - FLORIDA
TESTING OF WOOD WINDOWS & DOORS

VIPIN N. TOLAT, P.E.
FL. REG.# 12847

Logan Seal
2/11/01

SILL SECTION OF
MAHOGANY INSWING DOORS

Date: May.03,2001


Revised: 9/25/01

Sheet 9 of 15

Scale: 1/2"=1'-0" (1:24)

Drawn by: RJ

Drawing No. TS-18

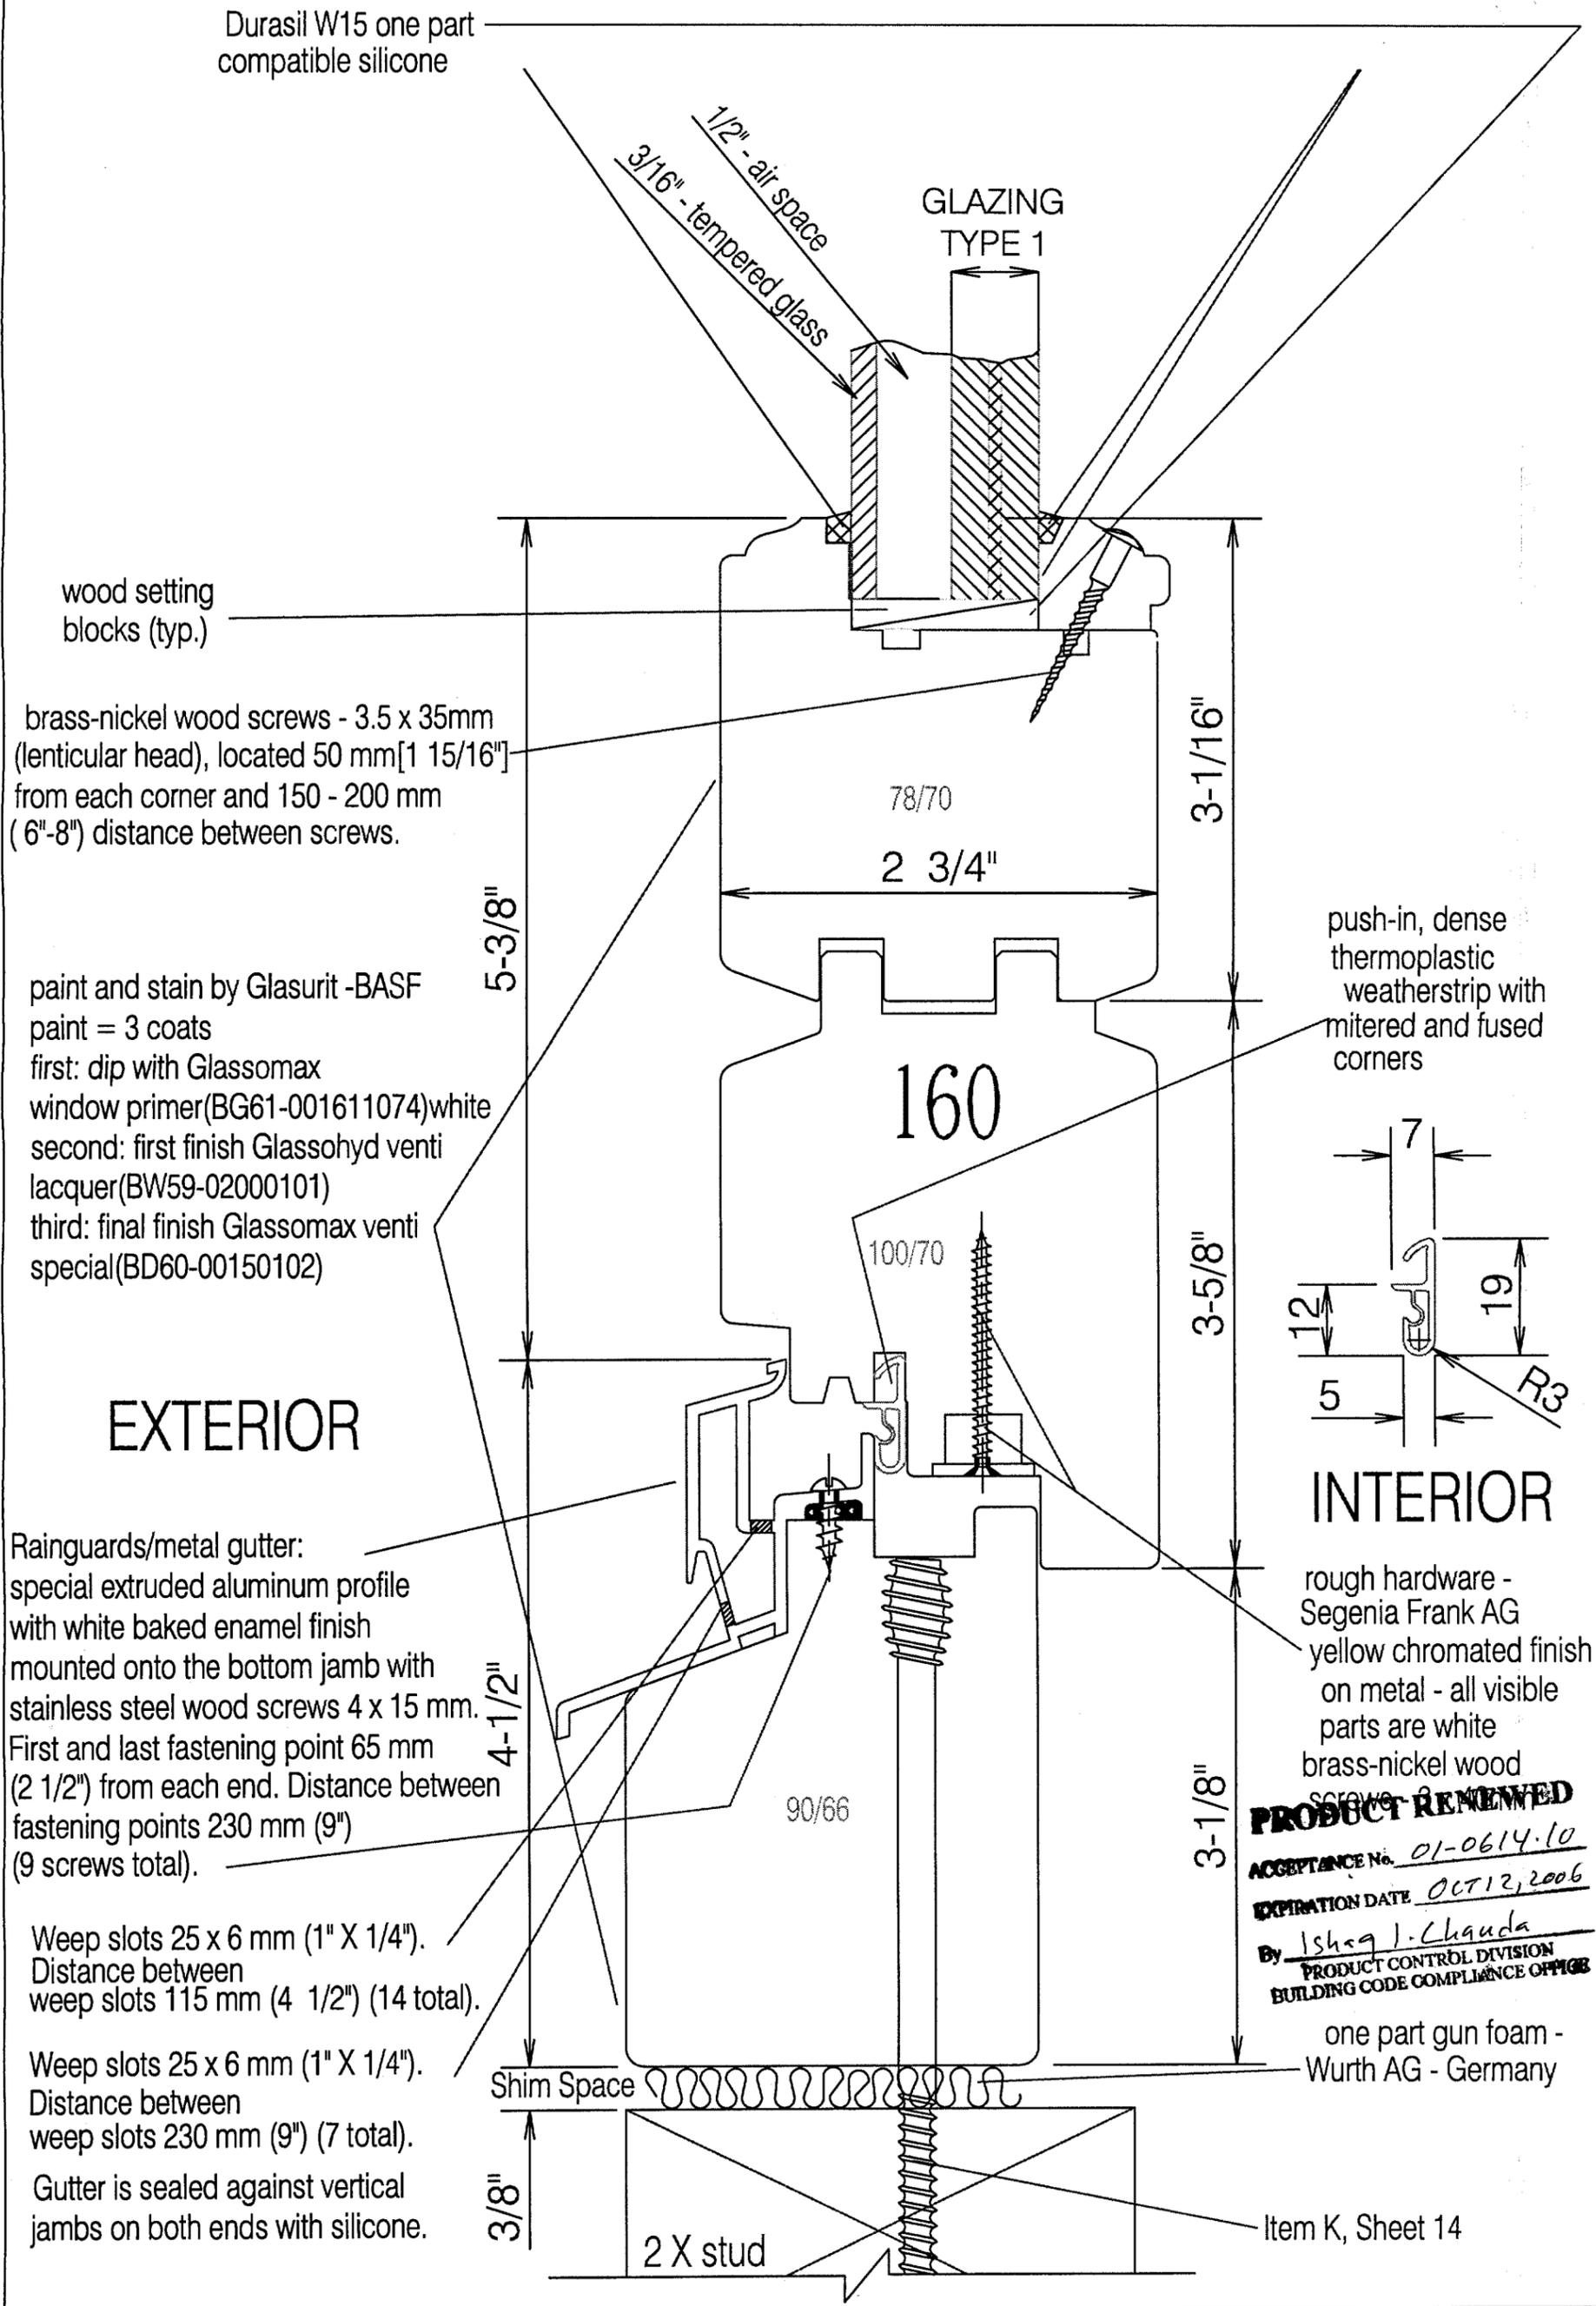

PRODUCT REVIEWED
ACCEPTANCE No. 01-0614-10
EXPIRATION DATE OCT 12, 2006
By Ishaq J. Chauda
PRODUCT CONTROL DIVISION
BUILDING CODE COMPLIANCE OFFICE

one part gun foam -
Wurth AG - Germany

Item K, Sheet 14



Tischler und Sohn (U.S.A.) Ltd.
Six Suburban Avenue
Stamford, CT 06901 USA
Tel.: 203/674-0600
Fax: 203/674-0601
E-mail: dtwedt-tischler@worldnet.att.net

DADE COUNTY - FLORIDA
TESTING OF WOOD WINDOWS & DOORS

SILL SECTION OF
MAHOGANY INSWING DOORS

VIPIN N. TOLAT, P.E.
FL. REG.# 12847

CVN Beak
10/11/01

Date: May.03,2001


Revised: 9/25/01

Sheet 10 of 15

Scale: 1/2"=1'-0" (1:24)

Drawn by: RJ

Drawing No. TS-18

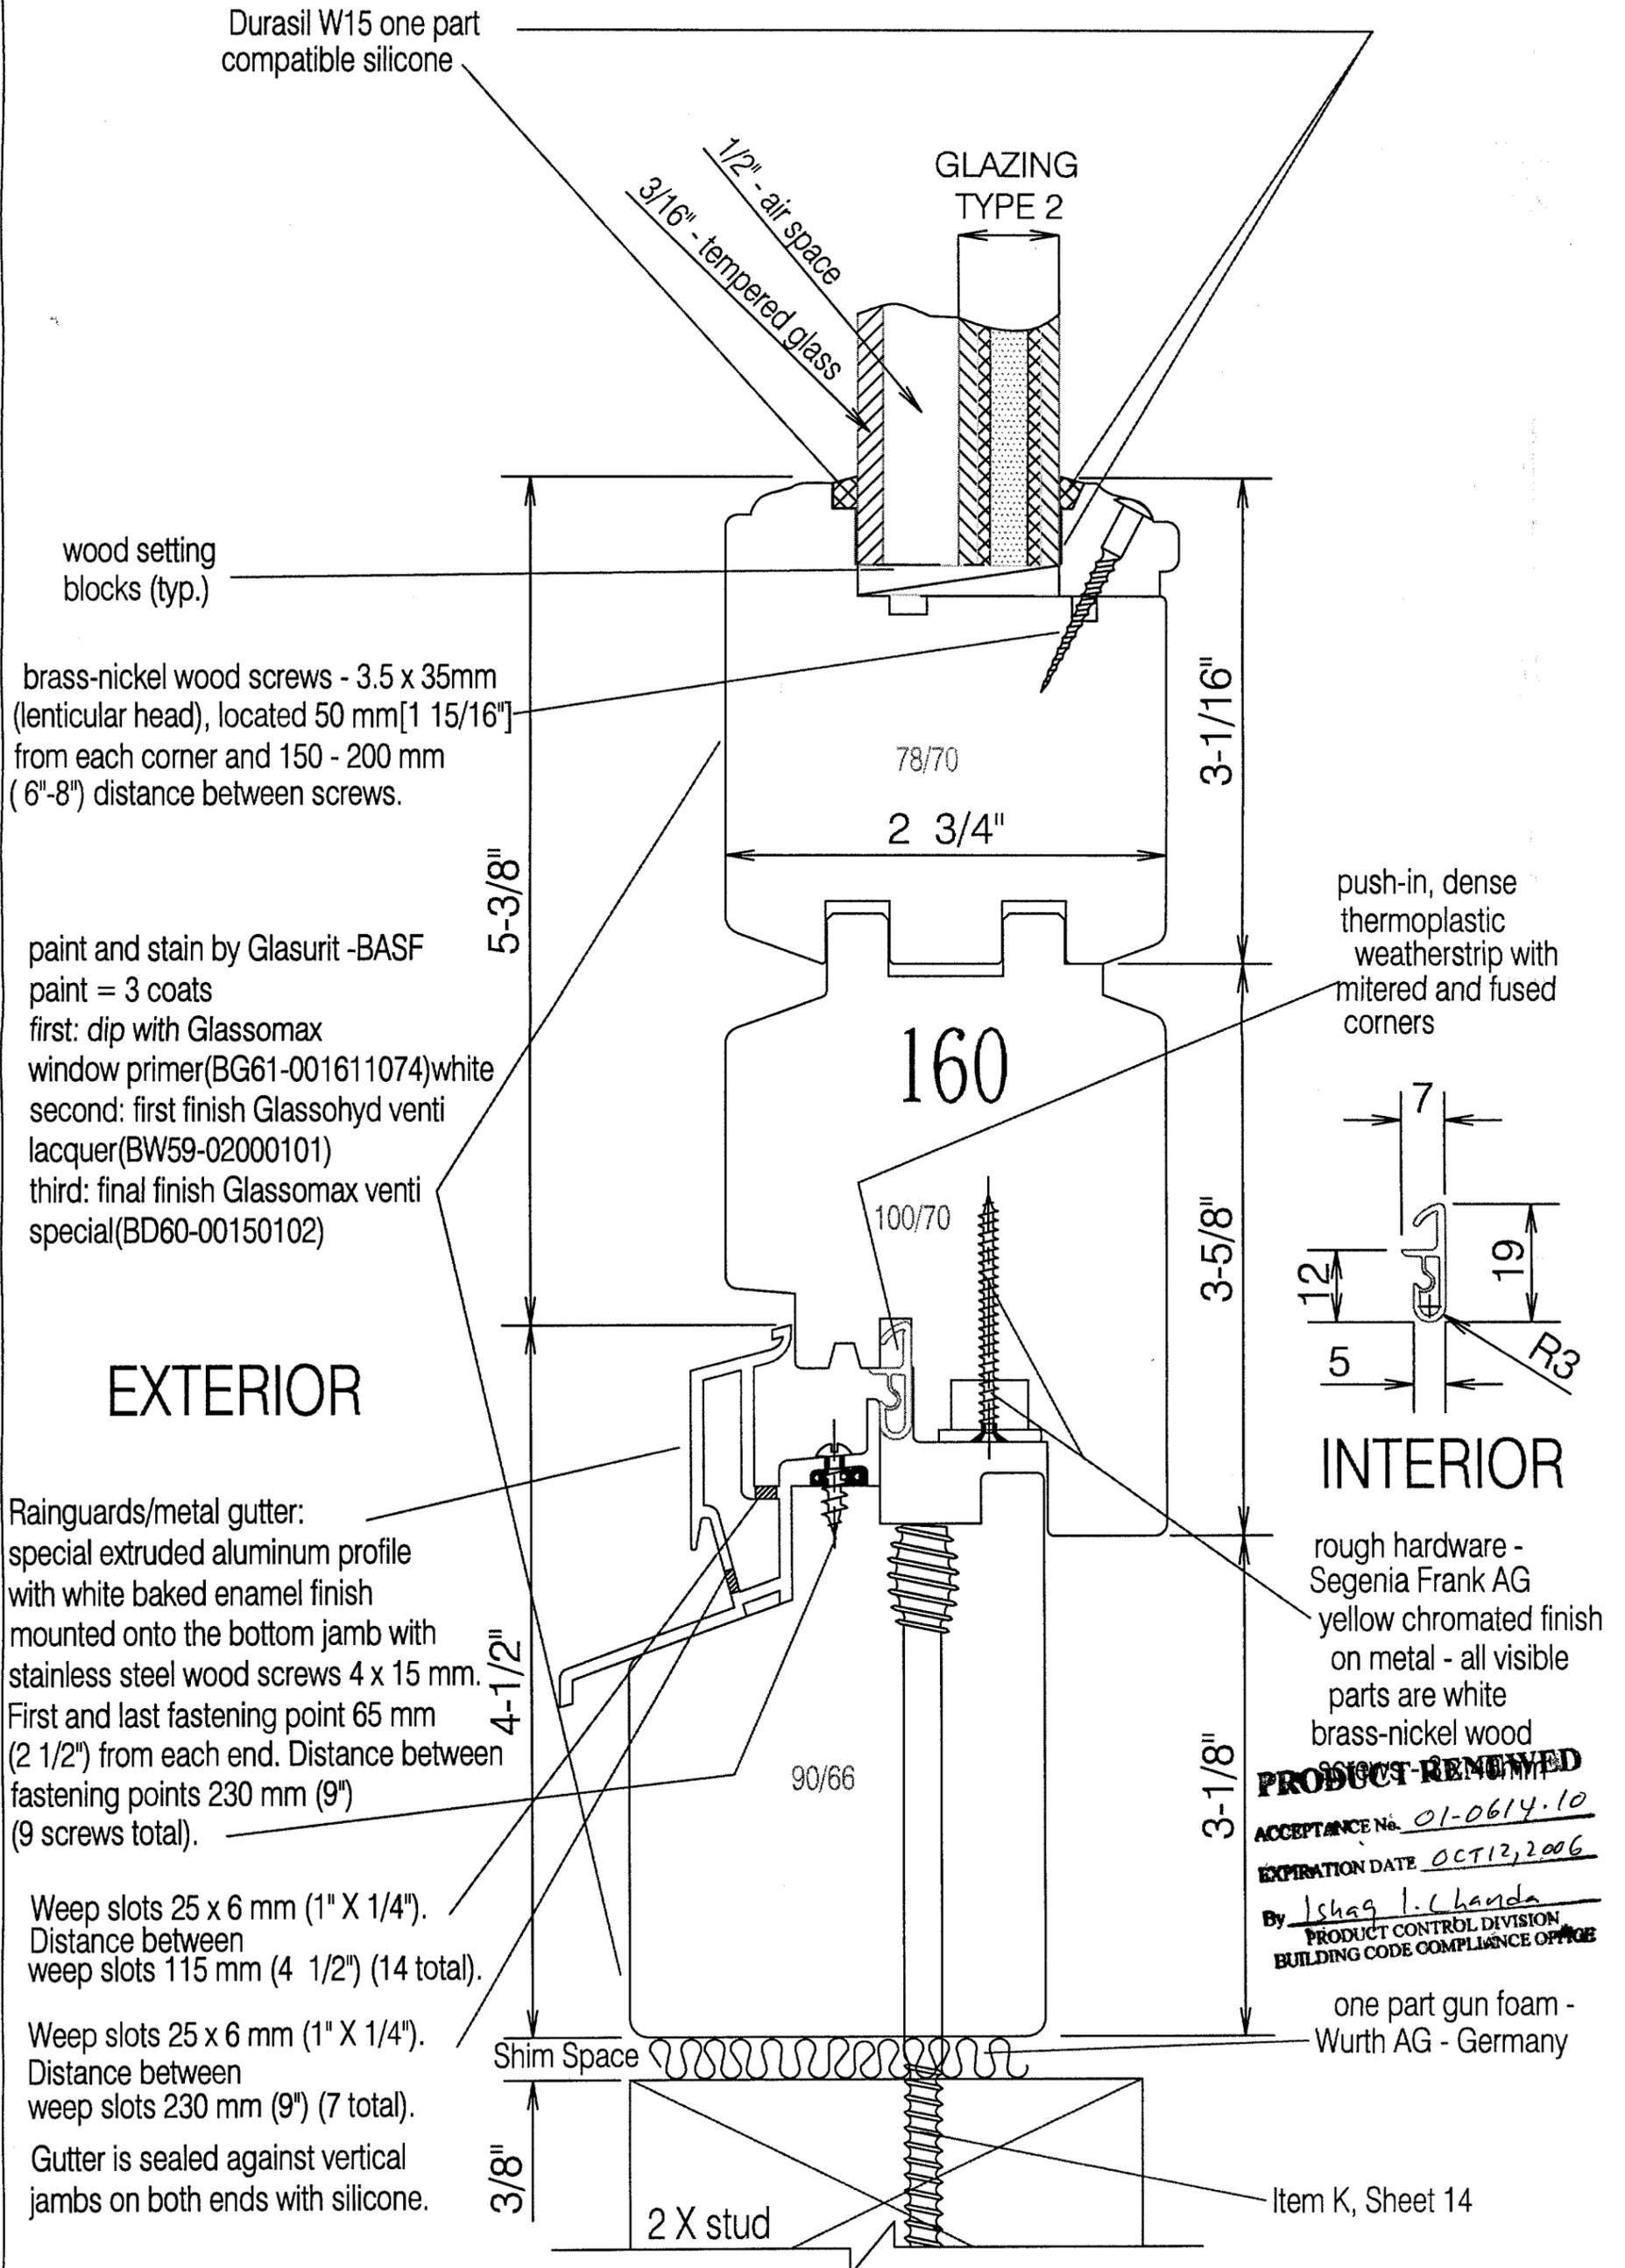

brass-nickel wood screws - 3.5 x 35mm (lenticular head), located 50 mm [1 15/16"] from each corner and 150 - 200 mm (6"-8") distance between screws.

paint and stain by Glasurit -BASF
paint = 3 coats
first: dip with Glassomax
window primer(BG61-001611074)white
second: first finish Glassohyd venti lacquer(BW59-02000101)
third: final finish Glassomax venti special(BD60-00150102)


Rainguards/metal gutter:
special extruded aluminum profile with white baked enamel finish mounted onto the bottom jamb with stainless steel wood screws 4 x 15 mm. First and last fastening point 65 mm (2 1/2") from each end. Distance between fastening points 230 mm (9") (9 screws total).

Weep slots 25 x 6 mm (1" X 1/4"). Distance between weep slots 115 mm (4 1/2") (14 total).
Weep slots 25 x 6 mm (1" X 1/4"). Distance between weep slots 230 mm (9") (7 total).
Gutter is sealed against vertical jambs on both ends with silicone.

PRODUCT REMOVED
ACCEPTANCE No. 01-0614.10
EXPIRATION DATE OCT 12, 2006
By Ishag I. Chanda
PRODUCT CONTROL DIVISION
BUILDING CODE COMPLIANCE OFFICE

one part gun foam -
Wurth AG - Germany

Item K, Sheet 14

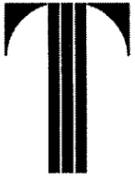

Tischler und Sohn (U.S.A.) Ltd.
 Six Suburban Avenue
 Stamford, CT 06901 USA
 Tel.: 203/674-0600
 Fax: 203/674-0601

E-mail: dtwedt-tischler@worldnet.att.net

DADE COUNTY - FLORIDA
 TESTING OF WOOD WINDOWS & DOORS

MAHOGANY DOOR AND WINDOW FRAME
 CONNECTION FOR ROUND TOP OVER 40°

VIPIN N. TOLAT, P.E.
 FL. REG.# 12847

VPN Tolat
 10/11/01

TISCHLER **und** SOHN





Date: May 03, 2001

Sheet 11 of 15

Scale: Full (1:1)

Drawn by: K.M.

Drawing No. TS-18

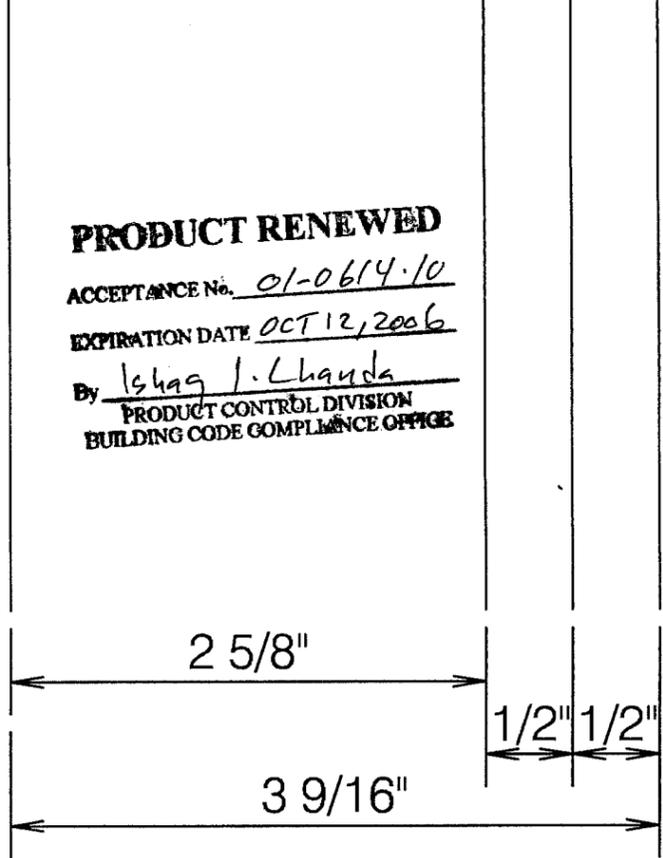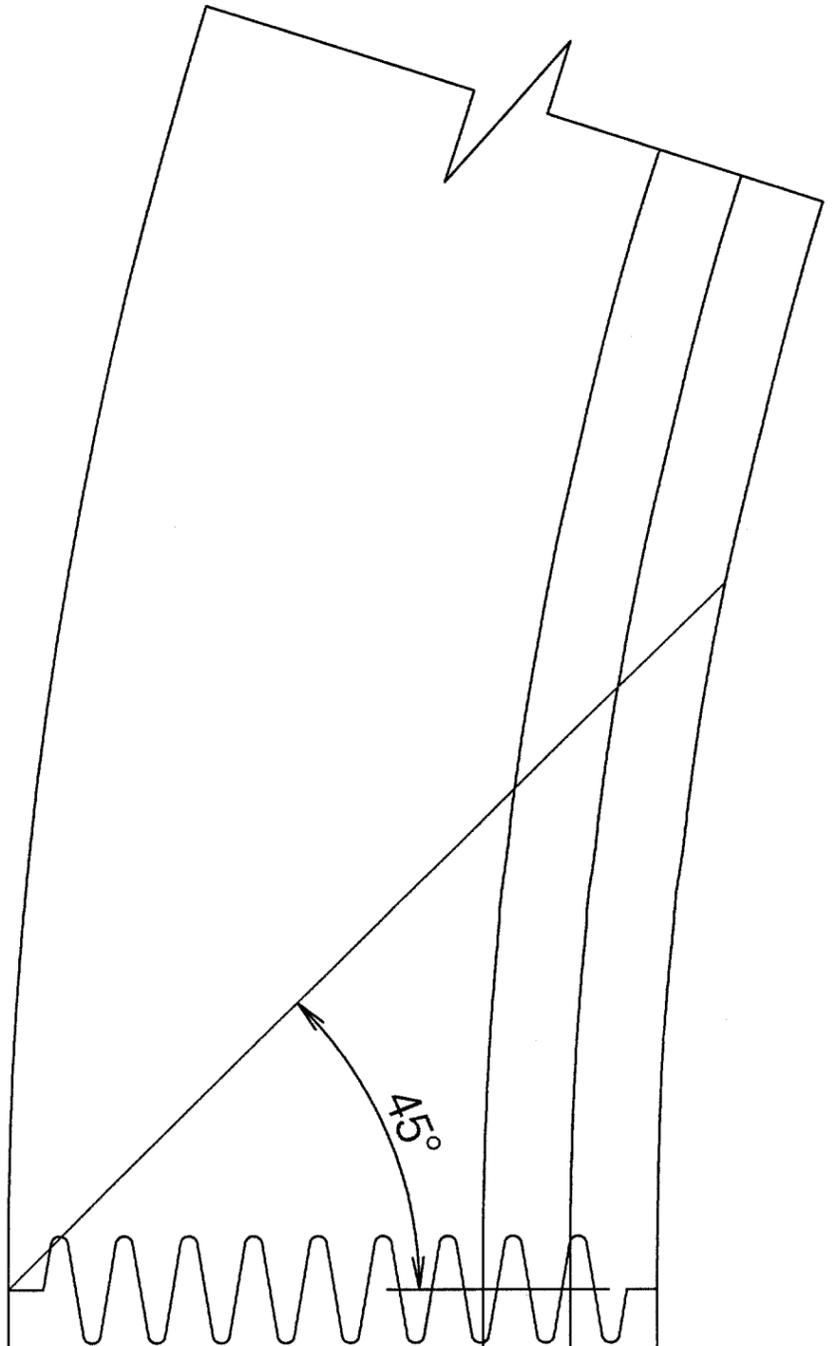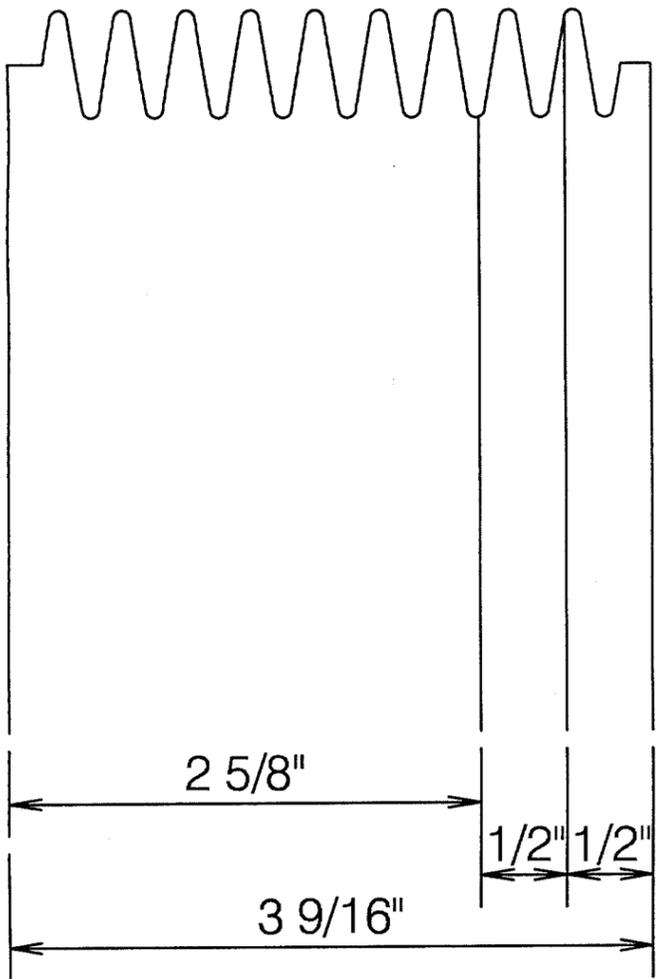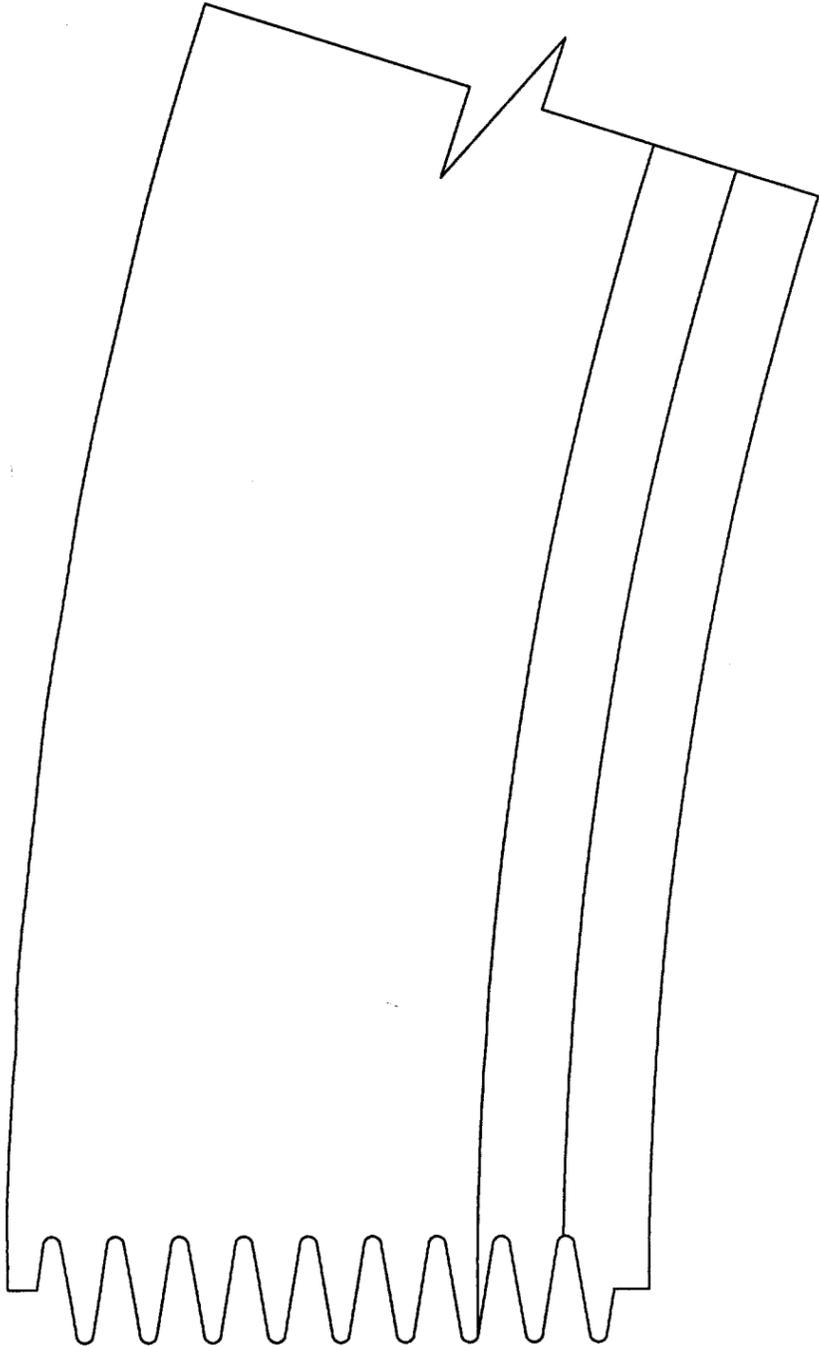

PRODUCT RENEWED

ACCEPTANCE No. 01-0614-10

EXPIRATION DATE OCT 12, 2006

By Ishag I. Lhanda
 PRODUCT CONTROL DIVISION
 BUILDING CODE COMPLIANCE OFFICE



Tischler und Sohn (U.S.A.) Ltd.
 Six Suburban Avenue
 Stamford, CT 06901 USA
 Tel.: 203/674-0600
 Fax: 203/674-0601
 E-mail: dtw@tischler.com
 @worldnet.att.net

DADE COUNTY - FLORIDA
 TESTING OF WOOD WINDOWS & DOORS

HARDWARE LOCKING PARTS

VIPIN N. TOLAT, P.E.
 FL. REG.# 12847

V.N. Tolat
 10/1/01







Date: May 3, 2001

Sheet 12 of 15

Scale: Full (1:1)

Drawn by: K.M.

Drawing No. TS-18

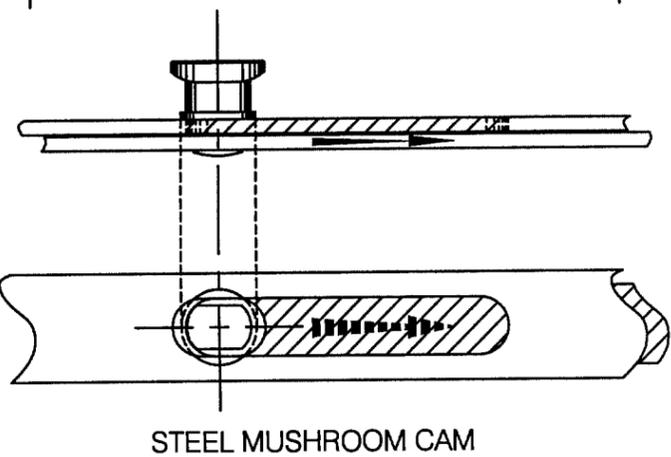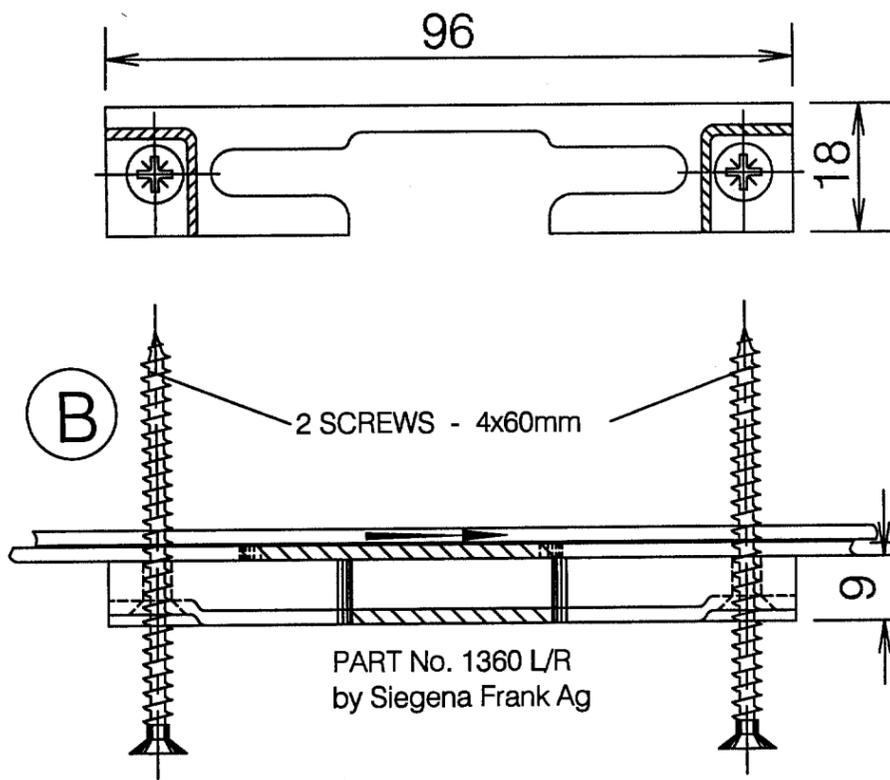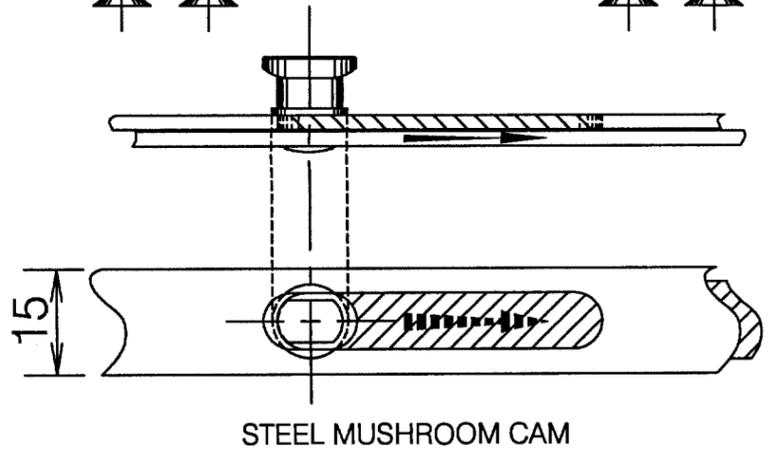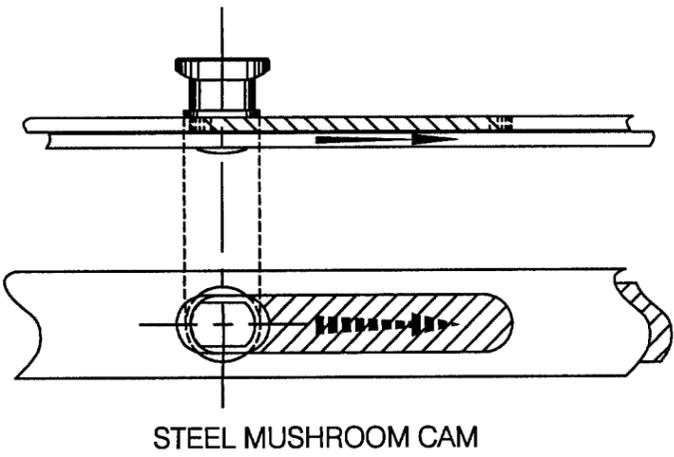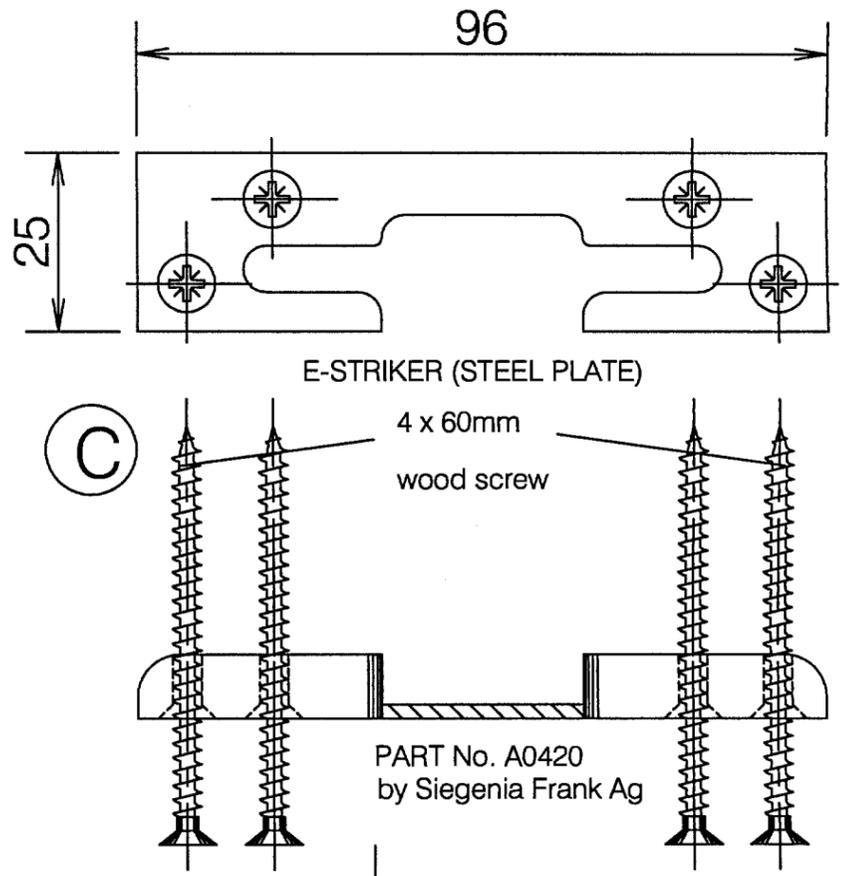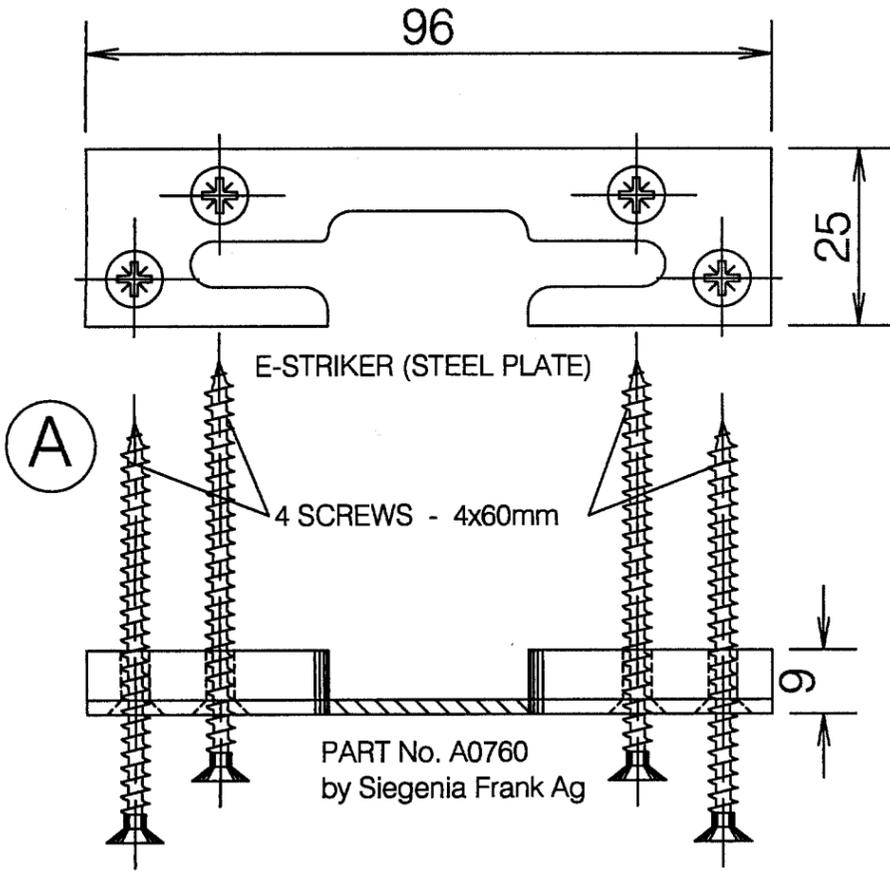

PRODUCT RENEWED

ACCEPTANCE No. 01-0614.10

EXPIRATION DATE 06/12/2006

By Ishaq I. Chaudh

PRODUCT CONTROL DIVISION
 BUILDING CODE COMPLIANCE OFFICE



Tischler und Sohn (U.S.A.) Ltd.
 Six Suburban Avenue
 Stamford, CT 06901 USA
 Tel.: 203/674-0600
 Fax: 203/674-0601
 E-mail: dtweid-tischler@worldnet.att.net

DADE COUNTY - FLORIDA
 TESTING OF WOOD WINDOWS & DOORS

HARDWARE LOCKING PARTS

VIPIN N. TOLAT, P.E.
 FL. REG.# 12847

20/1/01
10/1/01

Date: May 3, 2001


Sheet 13 of 15

Scale: Full (1:1)

Drawn by: K.M.

Drawing No. TS-18



PART No. A0767
 by Siegenia Frank Ag

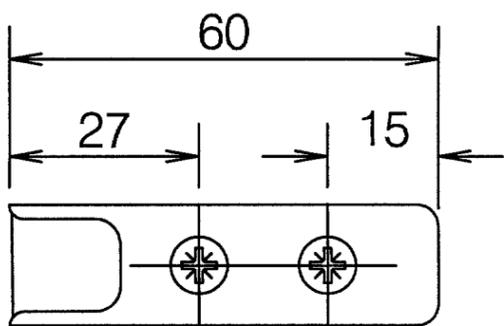

STRIKER

(E)


2 SCREWS - 5x40mm

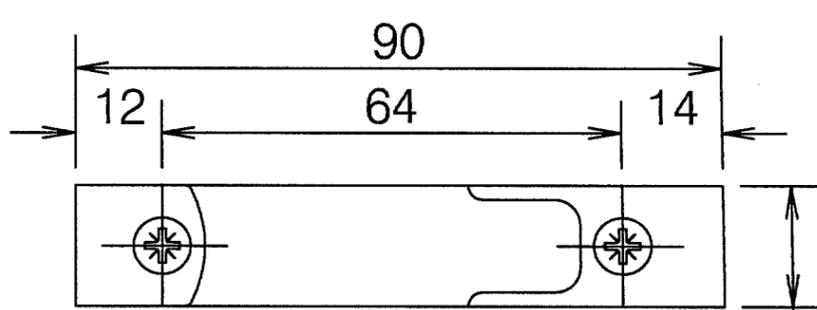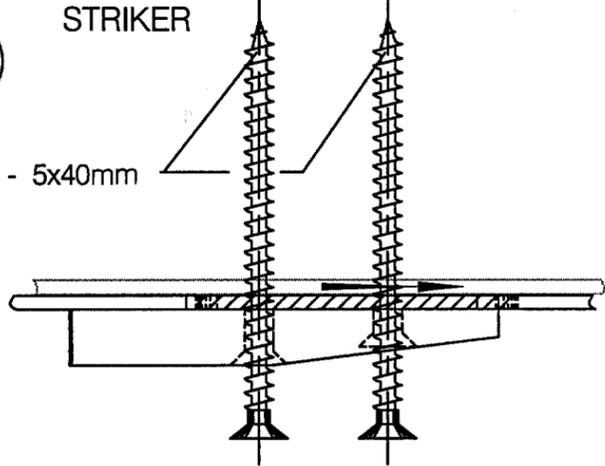


STRIKER

(F)


2 SCREWS - 4x60mm

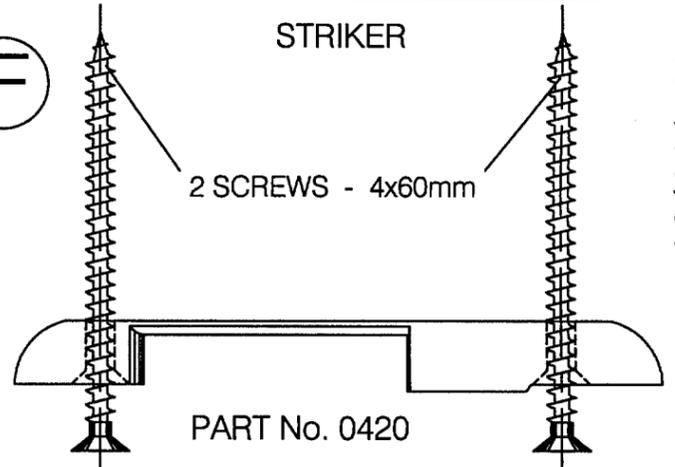


PART No. 0420

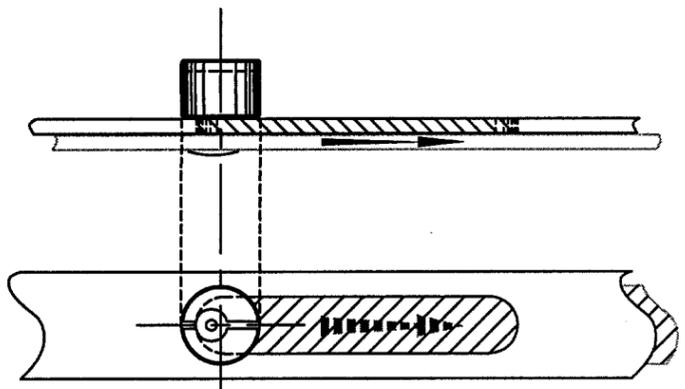

LOCKING CAM

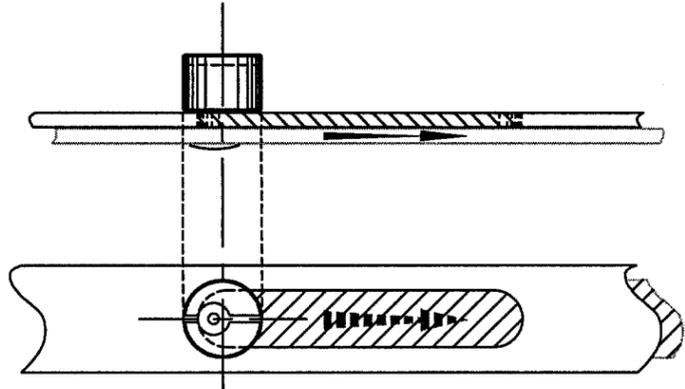

LOCKING CAM

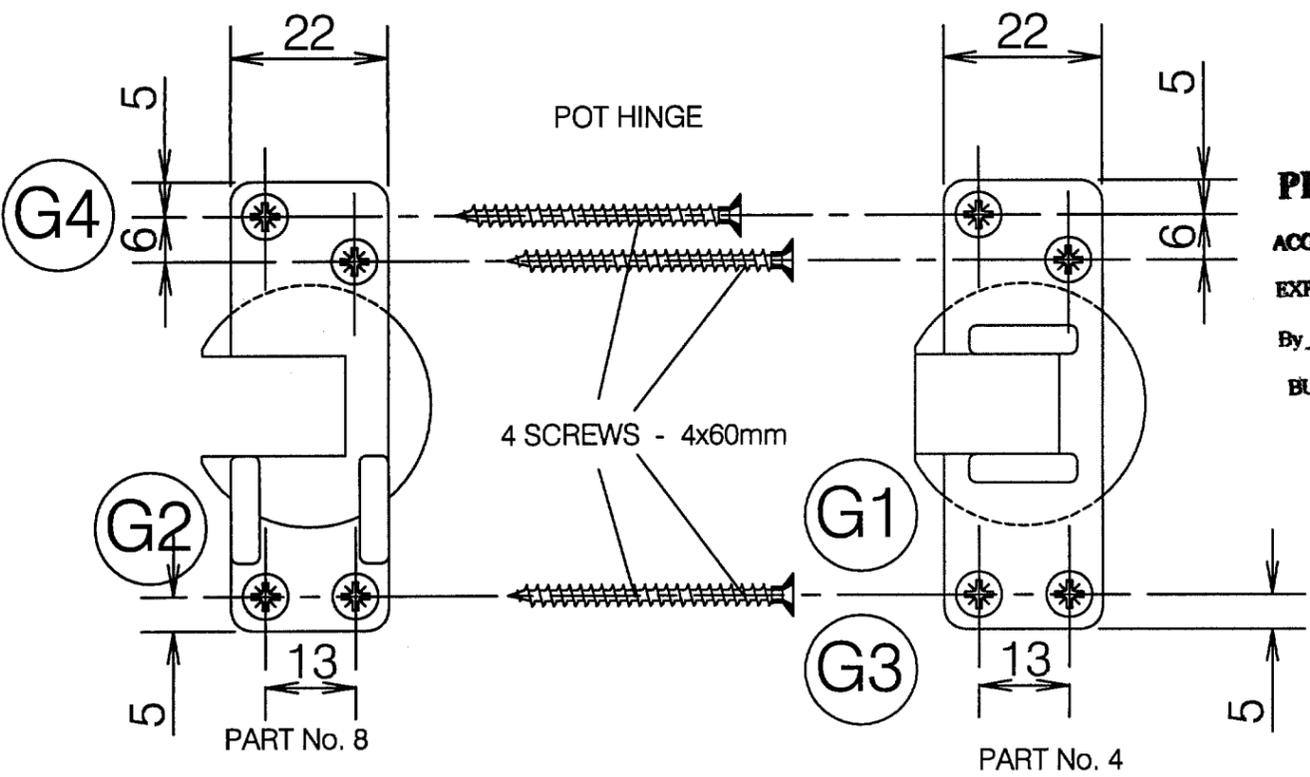

POT HINGE

4 SCREWS - 4x60mm

PART No. 8

PART No. 4

PRODUCT RENEWED
 ACCEPTANCE No. 01-0614.10
 EXPIRATION DATE OCT 12, 2006
 By Ishaq I. Chanda
 PRODUCT CONTROL DIVISION
 BUILDING CODE COMPLIANCE OFFICE



Tischler und Sohn (U.S.A.) Ltd.
 Six Suburban Avenue
 Stamford, CT 06901 USA
 Tel.: 203/674-0600
 Fax: 203/674-0601
 E-mail: dtwedt-tischler@worldnet.att.net

DADE COUNTY - FLORIDA
 TESTING OF WOOD WINDOWS & DOORS

HARDWARE LOCKING PARTS


VIPIN N. TOLAT, P.E.
 FL. REG.# 12847

Handwritten signature and date: 2/1/01

Date: May 3, 2001 | Revised: 9/25/01 | Sheet 14 of 15 | Scale: Full (1:1)




Drawn by: K.M.

Drawing No. TS-18

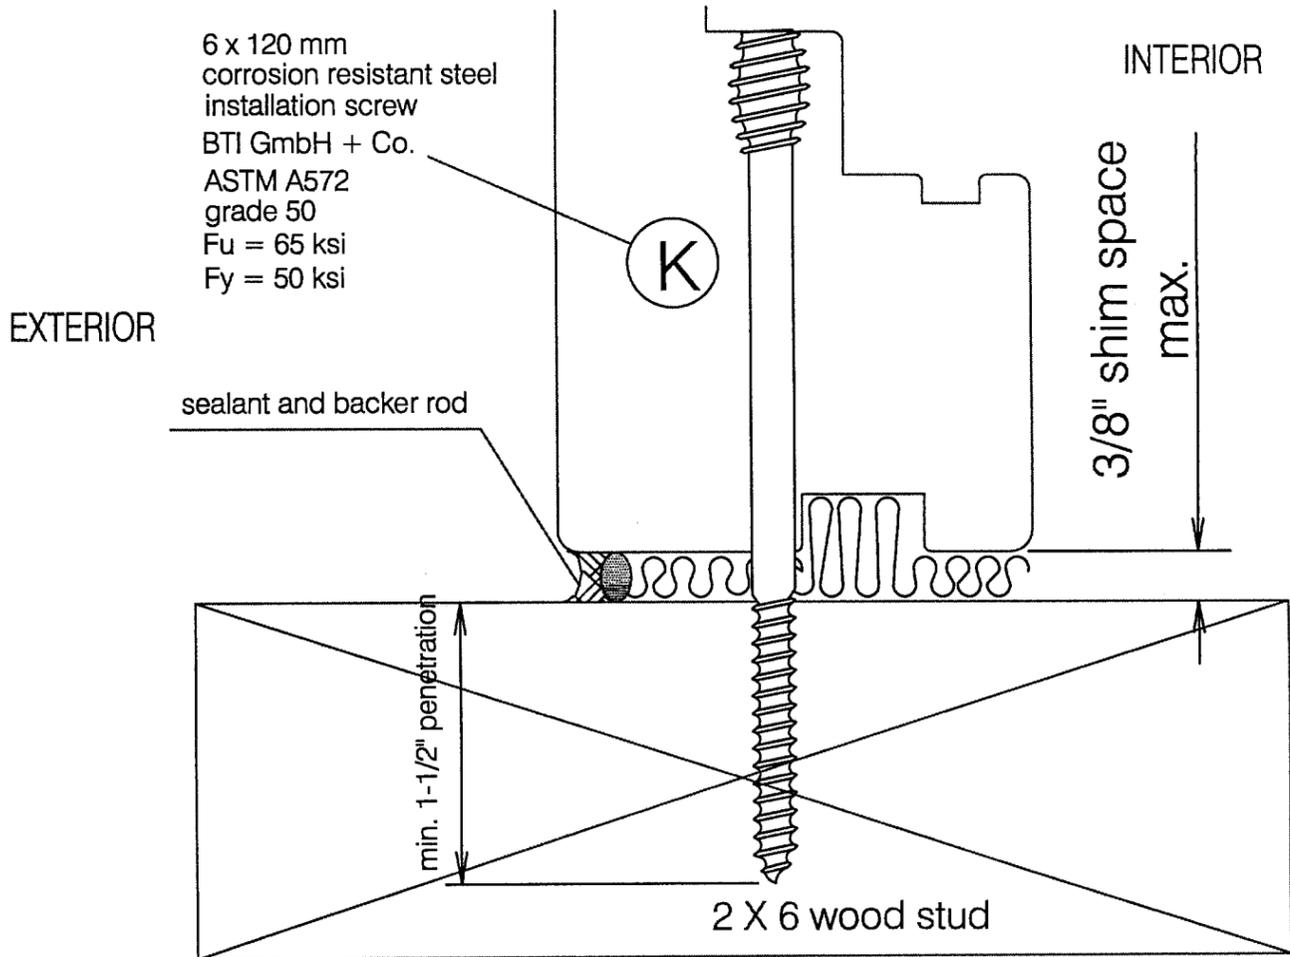

or
 Min. 2500 psi Poured Concrete Wall
 or Concrete Masonry Wall

Typical Anchor Installation
 For actual shapes of members containing
 installation screws, see appropriate sections.

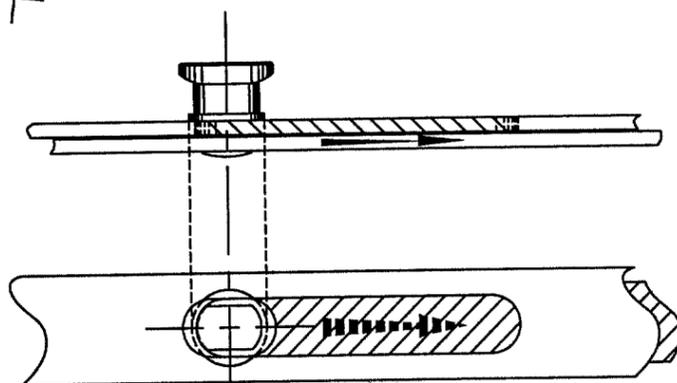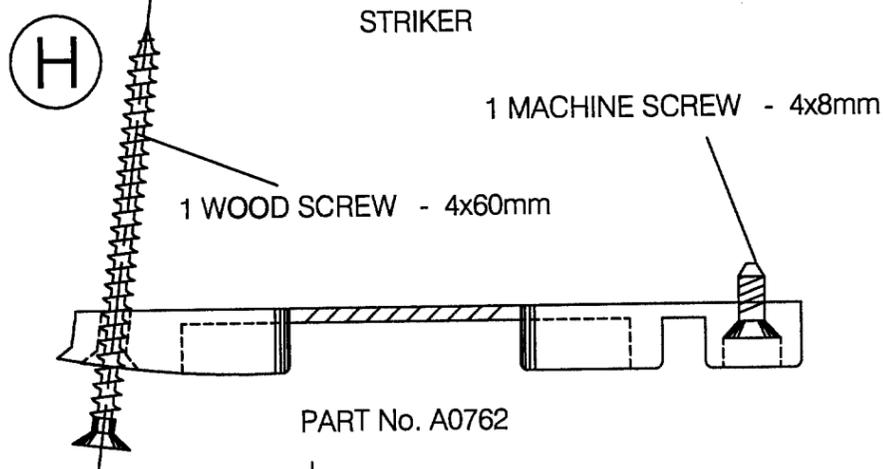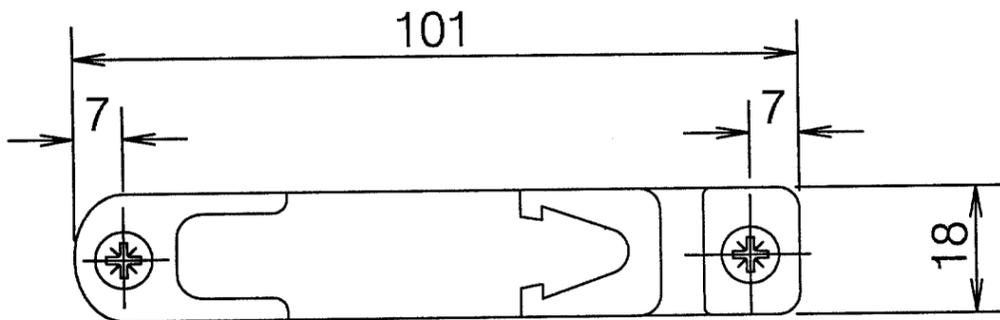

STEEL MUSHROOM CAM

PRODUCT RENEWED

ACCEPTANCE No. 01-0614.10

EXPIRATION DATE OCT 12, 2006

By Ishaq I. Chanda
 PRODUCT CONTROL DIVISION
 BUILDING CODE COMPLIANCE OFFICE



Tischler und Sohn (U.S.A.) Ltd.
Six Suburban Avenue
Stamford, CT06901 USA
Tel.: 203/674-0600
Fax: 203/674-0601
E-mail: dtwecht-tischler@worldnet.att.net

DADE COUNTY - FLORIDA
TESTING OF WOOD WINDOWS & DOORS

HARDWARE SPECIFICATION AND DESCRIPTIONS

VIPIN N. TOLAT, P.E.
FL. REG.# 12847

Confer
10/11/01

TISCHLER und SOHN

Date: May 3, 2001

Sheet 15 of 15

Scale: Full (1:1)

Drawn by: K.M.

Drawing No. TS-18

FAVORIT - 311E Entry Resistant by SIEGENIA

Single handle operated tilt and turn fitting with variable handle position, drillable, barrel stay support and corner support (34mm - 1 5/16" diameter), E-characteristics: deadbolt projection, mushroom cam locking, protection against drilling, SIEGENIA EUROLINE DZ handle (locking with press cylinder).

LOCATION	LOCKING CAM	STRIKER	No. OF SCREWS	SHEET No.
A	STEEL MUSHROOM	PART # A0760	4	12
B	STEEL MUSHROOM	PART # 1360 L/R	2	12
C	STEEL MUSHROOM	PART # A04020	4	12
E	BARREL	PART # A0767	2	13
F	BARREL	PART # 0420	2	13
G1, G2, G3, G4	POT HINGE	PART #4 & #8	4	13
H	STEEL MUSHROOM	PART # A0762	2	14
K	INSTALLATION SCREW	-	N/A	14

PRODUCT RENEWED

ACCEPTANCE No. 01-0614-10

EXPIRATION DATE OCTOBER 12, 2006

By Ishag I. Chanda
PRODUCT CONTROL DIVISION
BUILDING CODE COMPLIANCE OFFICE