



**BUILDING CODE COMPLIANCE OFFICE**  
METRO-DADE FLAGLER BUILDING  
140 WEST FLAGLER STREET, SUITE 1603  
MIAMI, FLORIDA 33130-1563  
(305) 375-2901 FAX (305) 375-2908

**CONTRACTOR LICENSING SECTION**  
(305) 375-2527 FAX (305) 375-2558

**CONTRACTOR ENFORCEMENT DIVISION**  
(305) 375-2966 FAX (305) 375-2908

**PRODUCT CONTROL DIVISION**  
(305) 375-2902 FAX (305) 372-6339

**PRODUCT CONTROL NOTICE OF ACCEPTANCE**

**Andersen Corporation**  
**100 Fourth Avenue North**  
**Bayport ,MN 55003-1096**

Your application for Notice of Acceptance (NOA) of:

**FWG 160611 Wood Sliding Glass Door (OXXO)**

under Chapter 8 of the Code of Miami-Dade County governing the use of Alternate Materials and Types of Construction, and completely described herein, has been recommended for acceptance by the Miami-Dade County Building Code Compliance Office (BCCO) under the conditions specified herein.

This NOA shall not be valid after the expiration date stated below. BCCO reserves the right to secure this product or material at any time from a jobsite or manufacturer's plant for quality control testing. If this product or material fails to perform in the approved manner, BCCO may revoke, modify, or suspend the use of such product or material immediately. BCCO reserves the right to revoke this approval, if it is determined by BCCO that this product or material fails to meet the requirements of the South Florida Building Code.

The expense of such testing will be incurred by the manufacturer.

**ACCEPTANCE NO.: 01-0803.08**  
**EXPIRES: 10/02/2006**

Raul Rodriguez  
Chief Product Control Division

**THIS IS THE COVERSHEET, SEE ADDITIONAL PAGES FOR SPECIFIC AND GENERAL CONDITIONS**  
**BUILDING CODE & PRODUCT REVIEW COMMITTEE**

This application for Product Approval has been reviewed by the BCCO and approved by the Building Code and Product Review Committee to be used in Miami-Dade County, Florida under the conditions set forth above.

Francisco J. Quintana, R.A.  
Director  
Miami-Dade County  
Building Code Compliance Office

**APPROVED: 09/06/2001**

Andersen Corporation

ACCEPTANCE No. : 01-0803.08

APPROVED : SEP 06 2001

EXPIRES : November 02, 2006

NOTICE OF ACCEPTANCE: SPECIFIC CONDITIONS

**1. SCOPE**

1.1 This renews Notice of Acceptance, No. 00-0613.04, which was issued on October 19, 2000. It renews the approval of a wood sliding glass door, as described in Section 2 of this Notice of Acceptance, designed to comply with the South Florida Building Code, 1994 Edition for Miami-Dade County, for the locations where the pressure requirements, as determined by SFBC Chapter 23, do not exceed the Design Pressure Rating values indicated in the approved drawings.

**2. PRODUCT DESCRIPTION**

2.1 The Series "FWG 160611 Frenchwood Gliding" Wood Sliding Glass Door (OXXO) and its components shall be constructed in strict compliance with the following documents: Drawing No. DADE-160611, titled "Unit, FWG 160611, 4 panel" prepared by manufacturer, dated 2/7/00, Sheets 1 through 3 of 3, signed and sealed by Richard Boyette, P.E., bearing the Miami-Dade County Product Control Renewal stamp with the Notice of Acceptance number and expiration date by the Miami-Dade County Product Control Division. These documents shall hereinafter be referred to as the approved drawings.

**3. LIMITATIONS**

3.1 This approval applies to single unit applications only, as shown in approved drawings.  
3.2 Head receptor is not allowed to be used in this installation.

**4. INSTALLATION**


4.1 The wood gliding patio door and its components shall be installed in strict compliance with the approved drawings.  
4.2 Hurricane protection system (shutters): the installation of this unit will require a hurricane protection system.

**5. LABELING**

5.1 Each unit shall bear a permanent label with the manufacturer's name or logo, city, state and following statement: "Miami-Dade County Product Control Approved".

**6. BUILDING PERMIT REQUIREMENTS**

6.1 Application for building permit shall be accompanied by copies of the following:  
6.1.1 This Notice of Acceptance.  
6.1.2 Duplicate copies of the approved drawings, as identified in Section 2 of this Notice of Acceptance, clearly marked to show the components selected for the proposed installation.  
6.1.3 Any other documents required by the Building Official or the South Florida Building Code (SFBC) in order to properly evaluate the installation of this system.

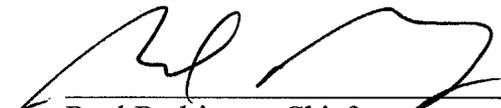  
\_\_\_\_\_  
Raul Rodriguez, Chief  
Product Control Division

Andersen Corporation

ACCEPTANCE No. : 01-0803.08


APPROVED : SEP 06 2001


EXPIRES : November 02, 2006

NOTICE OF ACCEPTANCE: STANDARD CONDITIONS

1. Renewal of this Acceptance (approval) shall be considered after a renewal application has been filed and the original submitted documents, including test-supporting data, engineering documents, are no older than eight (8) years.
2. Any and all approved products shall be permanently labeled with the manufacturer's name, city, state, and the following statement: "Miami-Dade County Product Control Approval", or as specifically stated in the specific conditions of this Acceptance.
3. Renewals of Acceptance will not be considered if:
  - a. There has been a change in the South Florida Building Code affecting the evaluation of this product and the product is not in compliance with the code changes.
  - b. The product is no longer the same product (identical) as the one originally approved.
  - c. If the Acceptance holder has not complied with all the requirements of this acceptance, including the correct installation of the product.
  - d. The engineer who originally prepared, signed and sealed the required documentation initially submitted, is no longer practicing the engineering profession.
4. Any revision or change in the materials, use, and/or manufacture of the product or process shall automatically be cause for termination of this Acceptance, unless prior written approval has been requested (through the filing of a revision application with appropriate fee) and granted by this office.
5. Any of the following shall also be grounds for removal of this Acceptance:
  - a. Unsatisfactory performance of this product or process.
  - b. Misuse of this Acceptance as an endorsement of any product, for sales, advertising or any other purposes.
6. The Notice of Acceptance number preceded by the words Miami-Dade County, Florida, and followed by the expiration date may be displayed in advertising literature. If any portion of the Notice of Acceptance is displayed, then it shall be done in its entirety.
7. A copy of this Acceptance as well as approved drawings and other documents, where it applies, shall be provided to the user by the manufacturer or its distributors and shall be available for inspection at the job site at all time. The engineer need not reseal the copies.
8. Failure to comply with any section of this Acceptance shall be cause for termination and removal of Acceptance.
9. This Notice of Acceptance consists of pages 1, 2 and this last page 3.

**END OF THIS ACCEPTANCE**

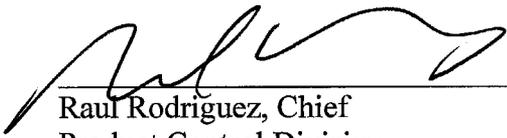  
\_\_\_\_\_  
Raul Rodriguez, Chief  
Product Control Division

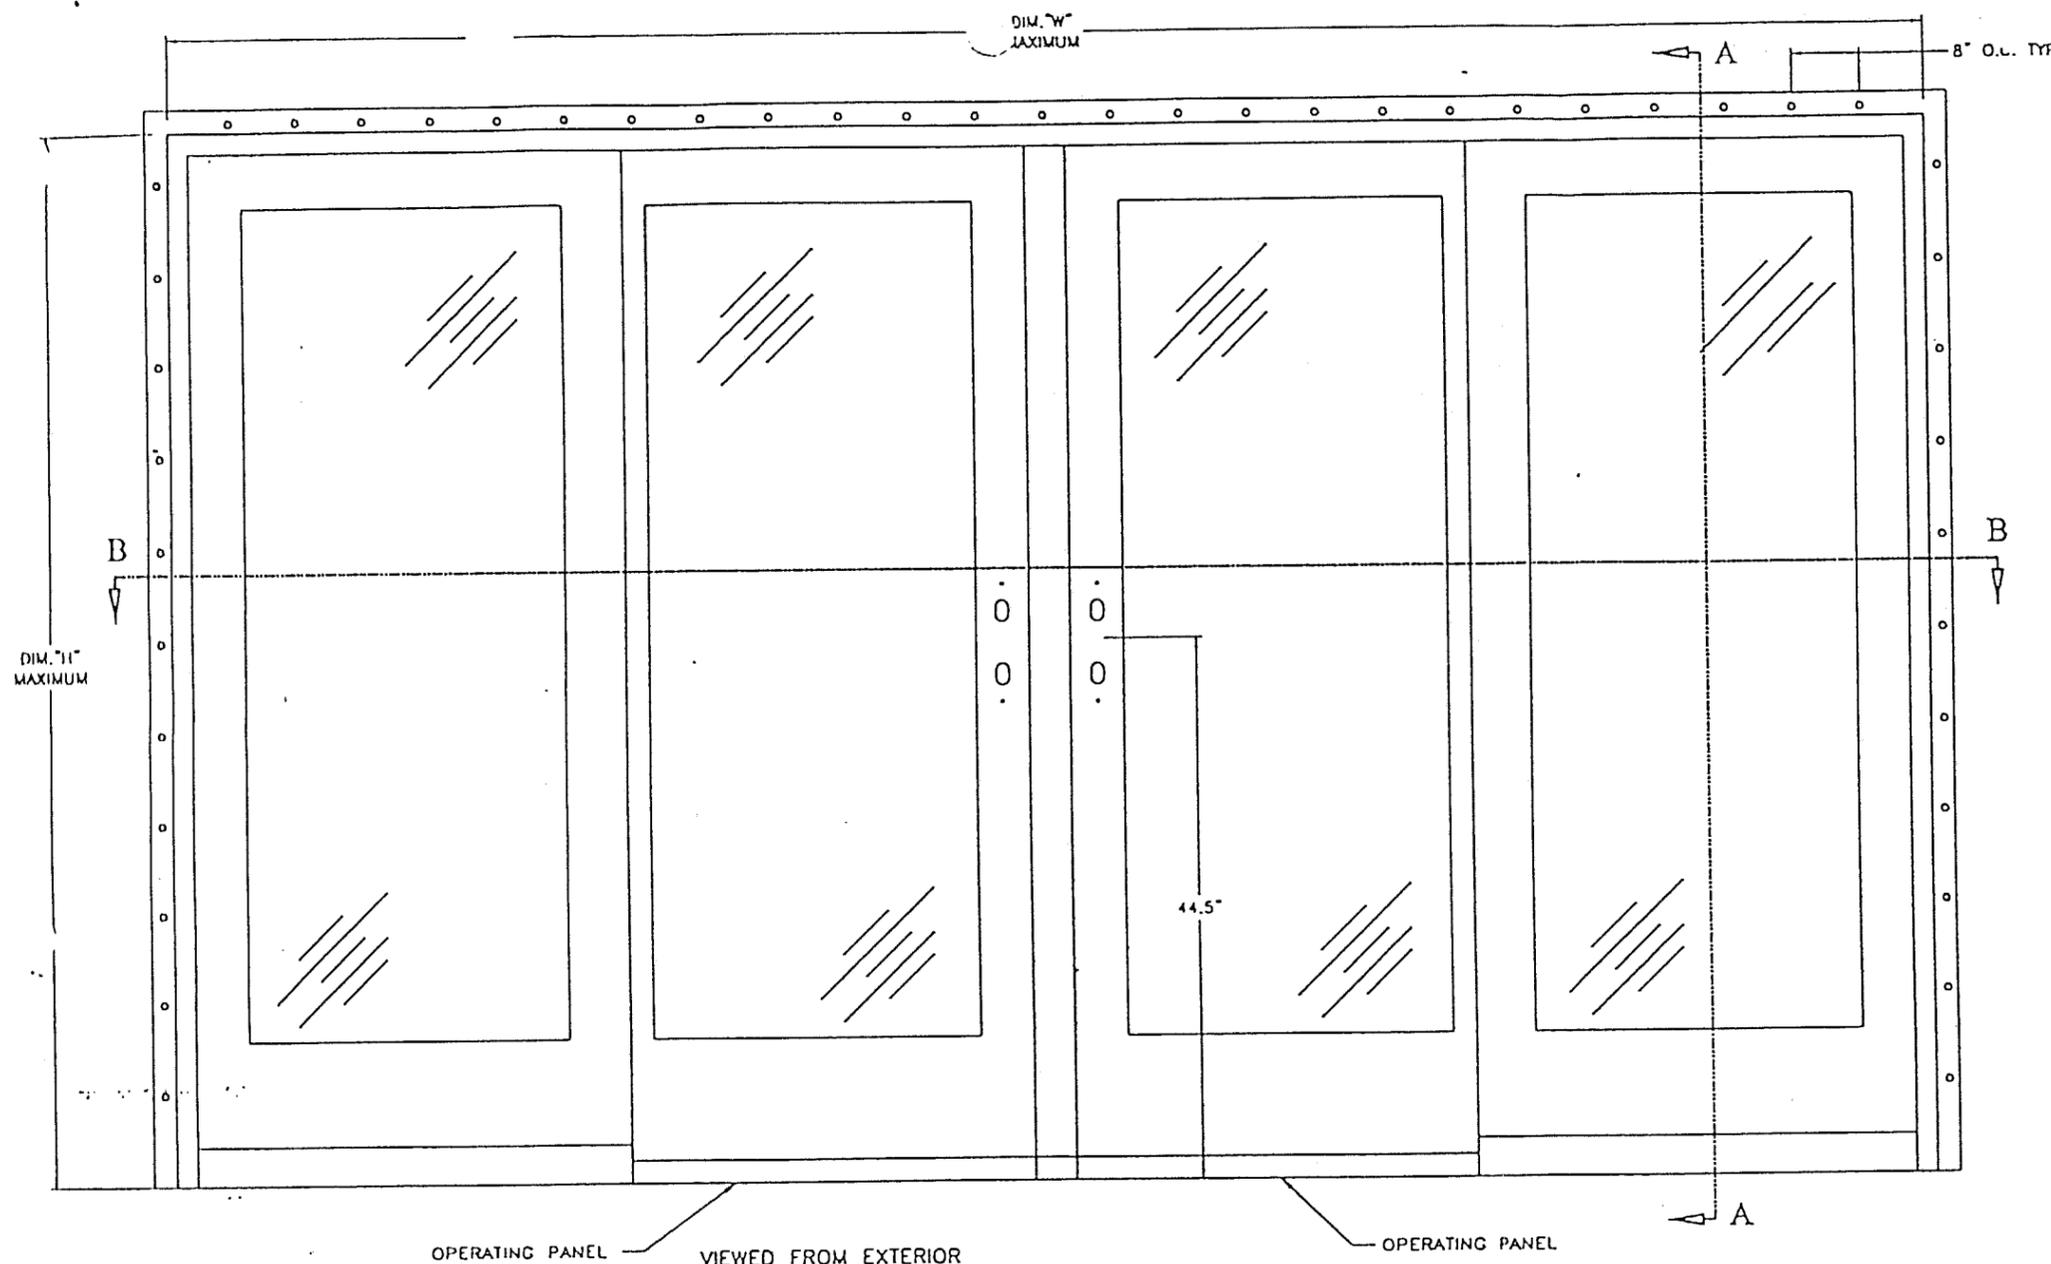

FWG-160F	3	11
UNIT DES.	OF SCREWS THROUGH EACH SIDE JAMB	OF NAILS THROUGH EACH SIDE JAMB
FWG-160611	7	25
UNIT DES.	OF SCREWS THROUGH HEAD JAMB	OF NAILS THROUGH HEAD JAMB
FWG-160611	189.000	82.375
UNIT DES.	DIM "W"	DIM "H"
PANEL DIMENSIONS		
FWG-160611	48.000	79.106
UNIT DES.	WIDTH	HEIGHT

FRAME & PANEL FASTENERS LIST		
QTY. EACH	DESCRIPTION	LOCATION
2	DOWELS, DIA .438 X 6.500"	ATTACHMENT OF BOTTOM RAIL TO STILES
2	DOWELS, DIA .438 X 5.000"	ATTACHMENT OF TOP RAIL TO STILES
BEAD	SILICONE	ATTACHMENT OF SILL TO ROUGH OPENING
BEAD	SILICONE	ATTACHMENT OF SIDE JAMBS TO HEAD & SILL
1	BRACKET	ATTACHMENT OF STATIONARY PANEL TO FRAME
18	SCREWS 17 X .625"	ATTACHMENT OF MEETING STILE W.S. TO PANELS
7-9	SCREWS, BRASS 1/8 X 1.500"	ATTACHMENT OF INSIDE STOP TO HEAD JAMB
5	SCREWS, 1/8 X 1"	ATTACHMENT OF BRACKET TO STATIONARY PANEL & HEAD JAMB
4	SCREWS, 1/8 X 1.000"	ATTACHMENT OF STATIONARY PANEL TO SILL FILLER
14	SCREWS, 1/10 X 2.500"	ATTACHMENT OF SIDE JAMBS TO HEAD JAMBS & TO THE SILL
QTY. EACH	DESCRIPTION	LOCATION

SILICONE BACKBEDDING TO BE TWO PARALLEL 1/4" BEADS. MINIMUM LOAD RATING IS 20 LB/IN PER BEAD. MAX LOAD ON THIS UNIT IS 12.4 LB/IN (42.5 SQ FT TRIBUTARY AREA X 55 PSF/189').

APPROVED AS COMPLYING WITH THE SOUTH FLORIDA BUILDING CODE DATE October 19, 2000

**PRODUCT RENEWED** BY Mamuel J. [Signature]  
 ACCEPTANCE No. 01-0803-08 PRODUCT CONTROL DIVISION  
 EXPIRATION DATE November 2, 2006 BUILDING CODE COMPLIANCE OFFICE  
 ACCEPTANCE NO. 00-0613.04  
 By [Signature]  
 PRODUCT CONTROL DIVISION  
 BUILDING CODE COMPLIANCE OFFICE

RICHARD BOYETTE  
 FL Civil PE #142485  
 4031 Coconut Blvd  
 Royal Palm Bch FL 33411  
 (561) 740-5766 Voice / Fax

- NOTES:
- INSTALLATION METHODS:**  
THE HEAD JAMBS ARE SECURED WITH SEVEN 1/10 X 2-1/2" SCREWS LOCATED 7-1/2", 30" & 40" FROM EACH JAMB & AT THE MIDSPAN OF HEAD. THE JAMBS ARE SECURED WITH SIX 1/12 X 2-3/4" SCREWS SPACED 10" FROM HEAD & SILL & 36" FROM SILL. THE SILL IS SET IN SILICONE BACKBEDDING. THE DOOR FRAME NAILING FLANGE IS SECURED TO THE BUCK USING 1-5/8" ROOFING NAILS SPACED 8" O.C.
  - STRUCTURAL DESIGN PRESSURE RATINGS FOR ALL SIZES = +42 PSF/-55 PSF.**
  - GLAZING SPECIFICATIONS:**  
THE PANELS UTILIZE NOMINAL 3/4" HIGH PERFORMANCE INSULATING GLASS FABRICATED FROM TWO NOMINAL 5/32" TEMPERED SHEETS AND A DESICCANT FILLED SPACER SYSTEM.  
GLAZING METHOD: GLASS IS SET FROM THE INTERIOR AGAINST THE SILICONE BACKBEDDING AND THEN WOOD GLAZING STOPS ARE USED ON THE INTERIOR, SECURED WITH 1-1/4" FINISHING NAILS SPACED 8" ON CENTER.  
GLASS DITE = .563".
  - FRAME CONSTRUCTION:**  
FRAME MEMBERS ARE COPED, BUTTED, GLUED AND THEN FASTENED USING FOUR 1/10 X 2-1/2" LONG SCREWS PER HEAD JAMB CORNER AND THREE 1/10 X 2-1/2" LONG SCREWS PER SILL JAMB CORNER. THE SILL INSERTS BELOW THE STATIONARY PANELS ARE EACH REINFORCED WITH FOUR 2" X 3" RIBBED ALUMINUM ANGLES POSITIONED 2", 24", 43" AND 45" FROM FRAME JAMB AND IS SECURED TO THE SILL WITH FOUR 1/10 X 1" SCREWS LOCATED 6", 18", 31", & 45" FROM EACH JAMB.
  - PANEL CONSTRUCTION:**  
THE WOOD PANELS CONTAIN BLIND MORTISE AND TENON, DOWEL AND GLUED CORNER CONSTRUCTION. THE STATIONARY PANELS ARE EACH SECURED TO THE FRAME WITH SIX 1/8 X 1" SCREWS THROUGH THE SILL INSERT FLANGE INTO THE PANEL POSITIONED 5", 17-1/2", 30-1/2", 40", 43" & 46" FROM THE FRAME JAMBS. A CENTER ASTRAGAL WAS ATTACHED TO THE PASSIVE PANEL WITH SCREWS AND A SILICONE DEAD BETWEEN THE EXTERIOR OF THE PANEL AND THE ASTRAGAL.  
THE TOP RAIL OF EACH STATIONARY PANEL IS SECURED TO THE FRAME USING A 1/8" THICK METAL ANGLE BRACKET WITH 1-3/4" & 1-5/8" LEGS. THE BRACKET WAS SECURED TO THE FRAME USING THREE 1/8 X 1" SCREWS & INTO EACH PANEL WITH TWO 1/8 X 1" SCREWS.  
A BOTTOM RAIL FILLER WAS USED IN EACH OPERATING PANEL. THE OPERATING PANELS ARE HELD IN THE HEAD GUIDE TRACK USING A 1/2" X 1/2" WOOD GLIDE STOP WHICH WAS SECURED TO THE FRAME USING 1/8 X 1-1/2" SCREWS SPACED 8-1/4" O.C. A 6" METAL STOP IS INSTALLED IN THE EXTERIOR OF THE HEAD GUIDE TRACK AT THE ASTRAGAL LOCATION, & SECURED TO THE HEAD WITH FOUR 1/8 X 1" SCREWS & ONE 1/8 X 2-1/2" INSTALLATION SCREW.  
THE OPERATING PANEL WAS HELD IN THE GUIDE TRACK USING A 1-1/2" X 1/2" WOOD GLIDE STOP WHICH WAS SECURED TO THE FRAME WITH 1/8 X 1/2" LONG SCREWS SPACED 7-1/2" ON CENTER.  
MIAMI DADI CO. APPROVED IMPACT RESISTANT SHUTTERS ARE REQUIRED FOR THE INSTALLATION OF THIS UNIT.

UNIT, FWG 160611  
 4 PANEL

Andersen Corporation  
 Bayport, Minnesota 55003

THESE DRAWINGS ARE PROVIDED AS A SERVICE BY ANDERSEN CORPORATION FOR THE BENEFIT OF ITS CUSTOMERS. FINAL RESPONSIBILITY FOR ACCURACY OF DESIGN, MATERIAL SPECIFICATIONS, DRAWINGS AND FOR THE ACTUAL INSTALLATION SUGGESTED BY THESE DRAWINGS LIES WITH THE ARCHITECT, ENGINEER AND/OR CONTRACTOR.  
 COPYRIGHT ANDERSEN CORPORATION 1988. ALL RIGHTS RESERVED.

APPROVE/DATE 2/7/00 DRAWING NUMBER DADE-160611  
 Sht. 1 of 3

FWG-160611	40.250	39.125	189.000
UNIT	GLASS	DAYLIGHT	UNIT
OES.	DIMENSION	OPENING	DIMENSION
WIDTH			


ITEM	DESCRIPTION	DRAWING	MATERIAL	HEIGHT	WIDTH
41	WEATHERSTRIP, STAT SIDE	51014	VNYL	.375	.365
	SCREW, 1/2 X 2-3/4"	-	-	-	-
	NAIL, ROOFING 1-5/8"	-	-	-	-
38	SCREW, 1/2 X .625"	3621100	STEEL	-	-
37	SCREW, 1/8 X 1.000"	3621110	STEEL	-	-
36	SCREW, 1/8 X 1.500"	3621250	STEEL	-	-
35	FLANGE, HEAD	50061	VNYL	-	-
34	GUIDE, SCREEN	50101	VNYL	1.125	.988
33	FLASHING, HEAD	50053	ALUMINUM	1.312	1.335
32	STOP, HEAD PARTING	51039	VNYL	1.030	.391
		51047	VNYL	.750	.718
31	STOP, HEAD INSIDE	51036	WOOD	.765	.719
30	RAIL, TOP STATIONARY	51021	WOOD	4.438	1.719
29	RAIL, TOP OPERATING	51021	WOOD	4.438	1.719
28	STOP, GLAZING RAILS	51126	WOOD	.500	.875
27	RAIL, BOTTOM RAIL STATIONARY	51020	WOOD	8.594	1.719
26	RAIL, BOTTOM RAIL OPERATING	51020	WOOD	8.594	1.719
25	ASSEMBLY, WHEEL	51052	STEEL	-	-
24	FILLER, BOTTOM RAIL OPERATING	51050	VNYL	1.855	.931
23	BLOCK, RETAINING	51013	ALUMINUM	-	-
22	FILLER, SILL	50263	VNYL	2.300	1.774
21	SILL, INSIDE PIECE	50095	ALUMINUM	1.937	1.164
20	SILL, OUTSIDE PIECE	50154	ALUMINUM	.448	3.297
19	BREAK, THERMAL SILL	50354	VNYL	1.888	1.938
18	SCREW, 1/10 X 2.500"	3620470	STEEL	-	-
17	NAIL, FINISH 4D	-	STEEL	-	-
16	NAIL, FINISH 1.500"	-	STEEL	-	-
15	PLATE, STRIKE	2573562	STEEL	-	-
14	INTERLOCK, OPERATING	51019	VNYL	.738	1.925
13	INTERLOCK, STATIONARY	51148	VNYL	.738	1.144
12	LOCK, REACH OUT	2573588	STEEL	-	-
11	ASTRAGAL, FAB. 4-PNL	51130	FIBERGLASS	2.420	1.250
10	JAMB, STATIONARY SIDE	50017	WOOD	5.875	1.375
9	TRIM, JAMB	51151	WOOD	3.141	.344
8	HANDLE	2573514-5	BRASS	-	-
7	SEALANT, SILICONE	-	DC 791	-	-
6	SPACER, GLASS	20065	FLEXIOLE	.781	2.000
5	GLASS, HP	00054	-	-	-
4	STILE, SOE	51022	WOOD	4.438	1.719
3	STILE, TRIM	51152	WOOD	2.000	.367
2	STOP, GLAZING SIDE	51125	WOOD	.500	.875
1	FLANGE, SIDE	50347	VNYL	1.644	.430
ITEM	DESCRIPTION	DRAWING	MATERIAL	HEIGHT	WIDTH

**PRODUCT RENEWED**

ACCEPTANCE No. 01-0803-08

EXPIRATION DATE November 2, 2006

By [Signature]  
 PRODUCT CONTROL DIVISION  
 BUILDING CODE COMPLIANCE OFFICE

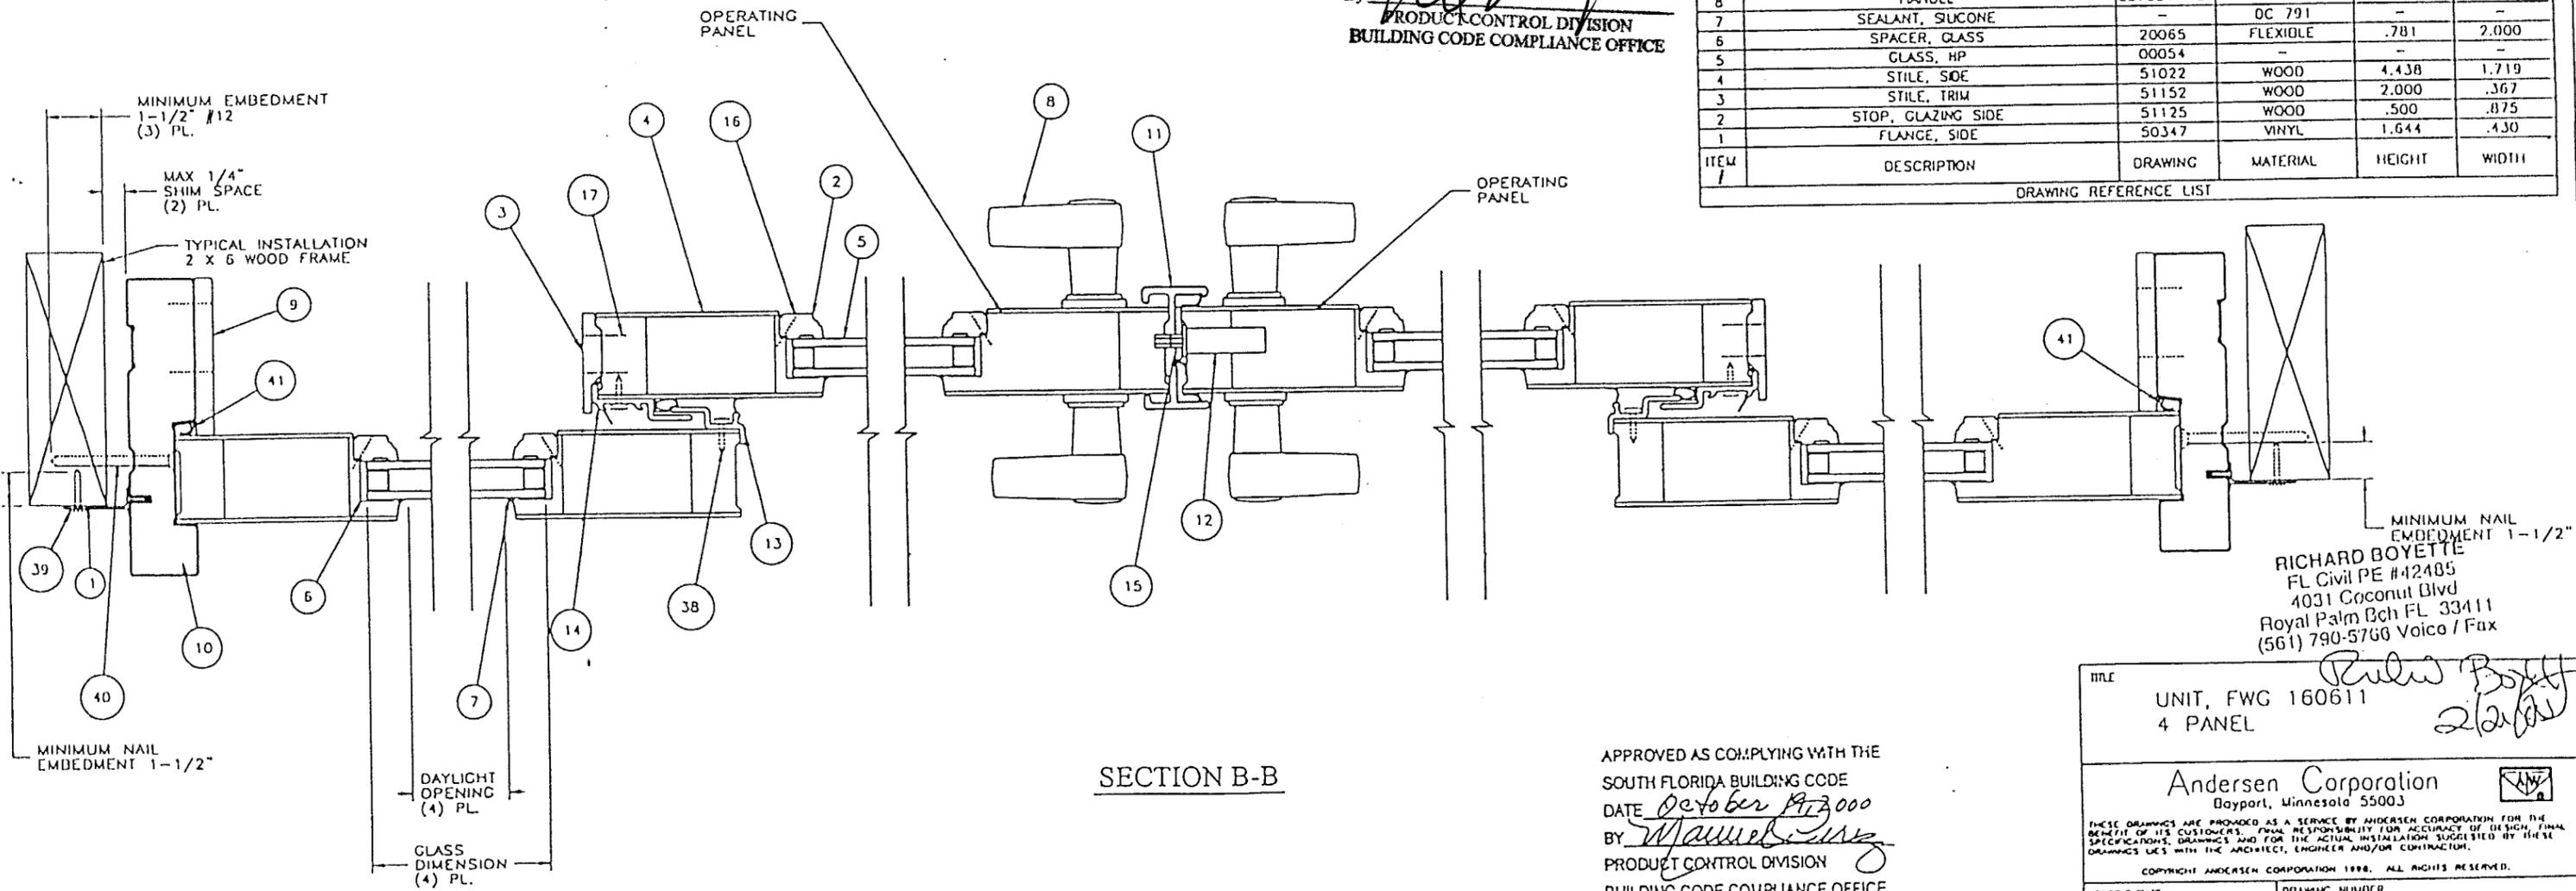

SECTION B-B

APPROVED AS COMPLYING WITH THE  
 SOUTH FLORIDA BUILDING CODE  
 DATE October 19, 2000  
 BY [Signature]  
 PRODUCT CONTROL DIVISION  
 BUILDING CODE COMPLIANCE OFFICE  
 ACCEPTANCE NO. 00-0013-04

MINIMUM NAIL EMBEDMENT 1-1/2"  
 RICHARD BOYETTE  
 FL Civil PE #12485  
 4031 Coconut Blvd  
 Royal Palm Bch FL 33411  
 (561) 790-5768 Voico / Fax


UNIT, FWG 160611  
 4 PANEL

[Signature]  
 2/2/00

Andersen Corporation  
 Dayport, Minnesota 55003

THESE DRAWINGS ARE PROVIDED AS A SERVICE BY ANDERSEN CORPORATION FOR THE BENEFIT OF ITS CUSTOMERS. FINAL RESPONSIBILITY FOR ACCURACY OF DESIGN, FINAL SPECIFICATIONS, DRAWINGS AND FOR THE ACTUAL INSTALLATION SUPERVISED BY THE DRAWINGS LIES WITH THE ARCHITECT, ENGINEER AND/OR CONTRACTOR.  
 COPYRIGHT ANDERSEN CORPORATION 1988. ALL RIGHTS RESERVED.

APPROVE/DATE: 2/7/00 DRAWING NUMBER: DADE-160611  
 SHEET: 2 OF 3

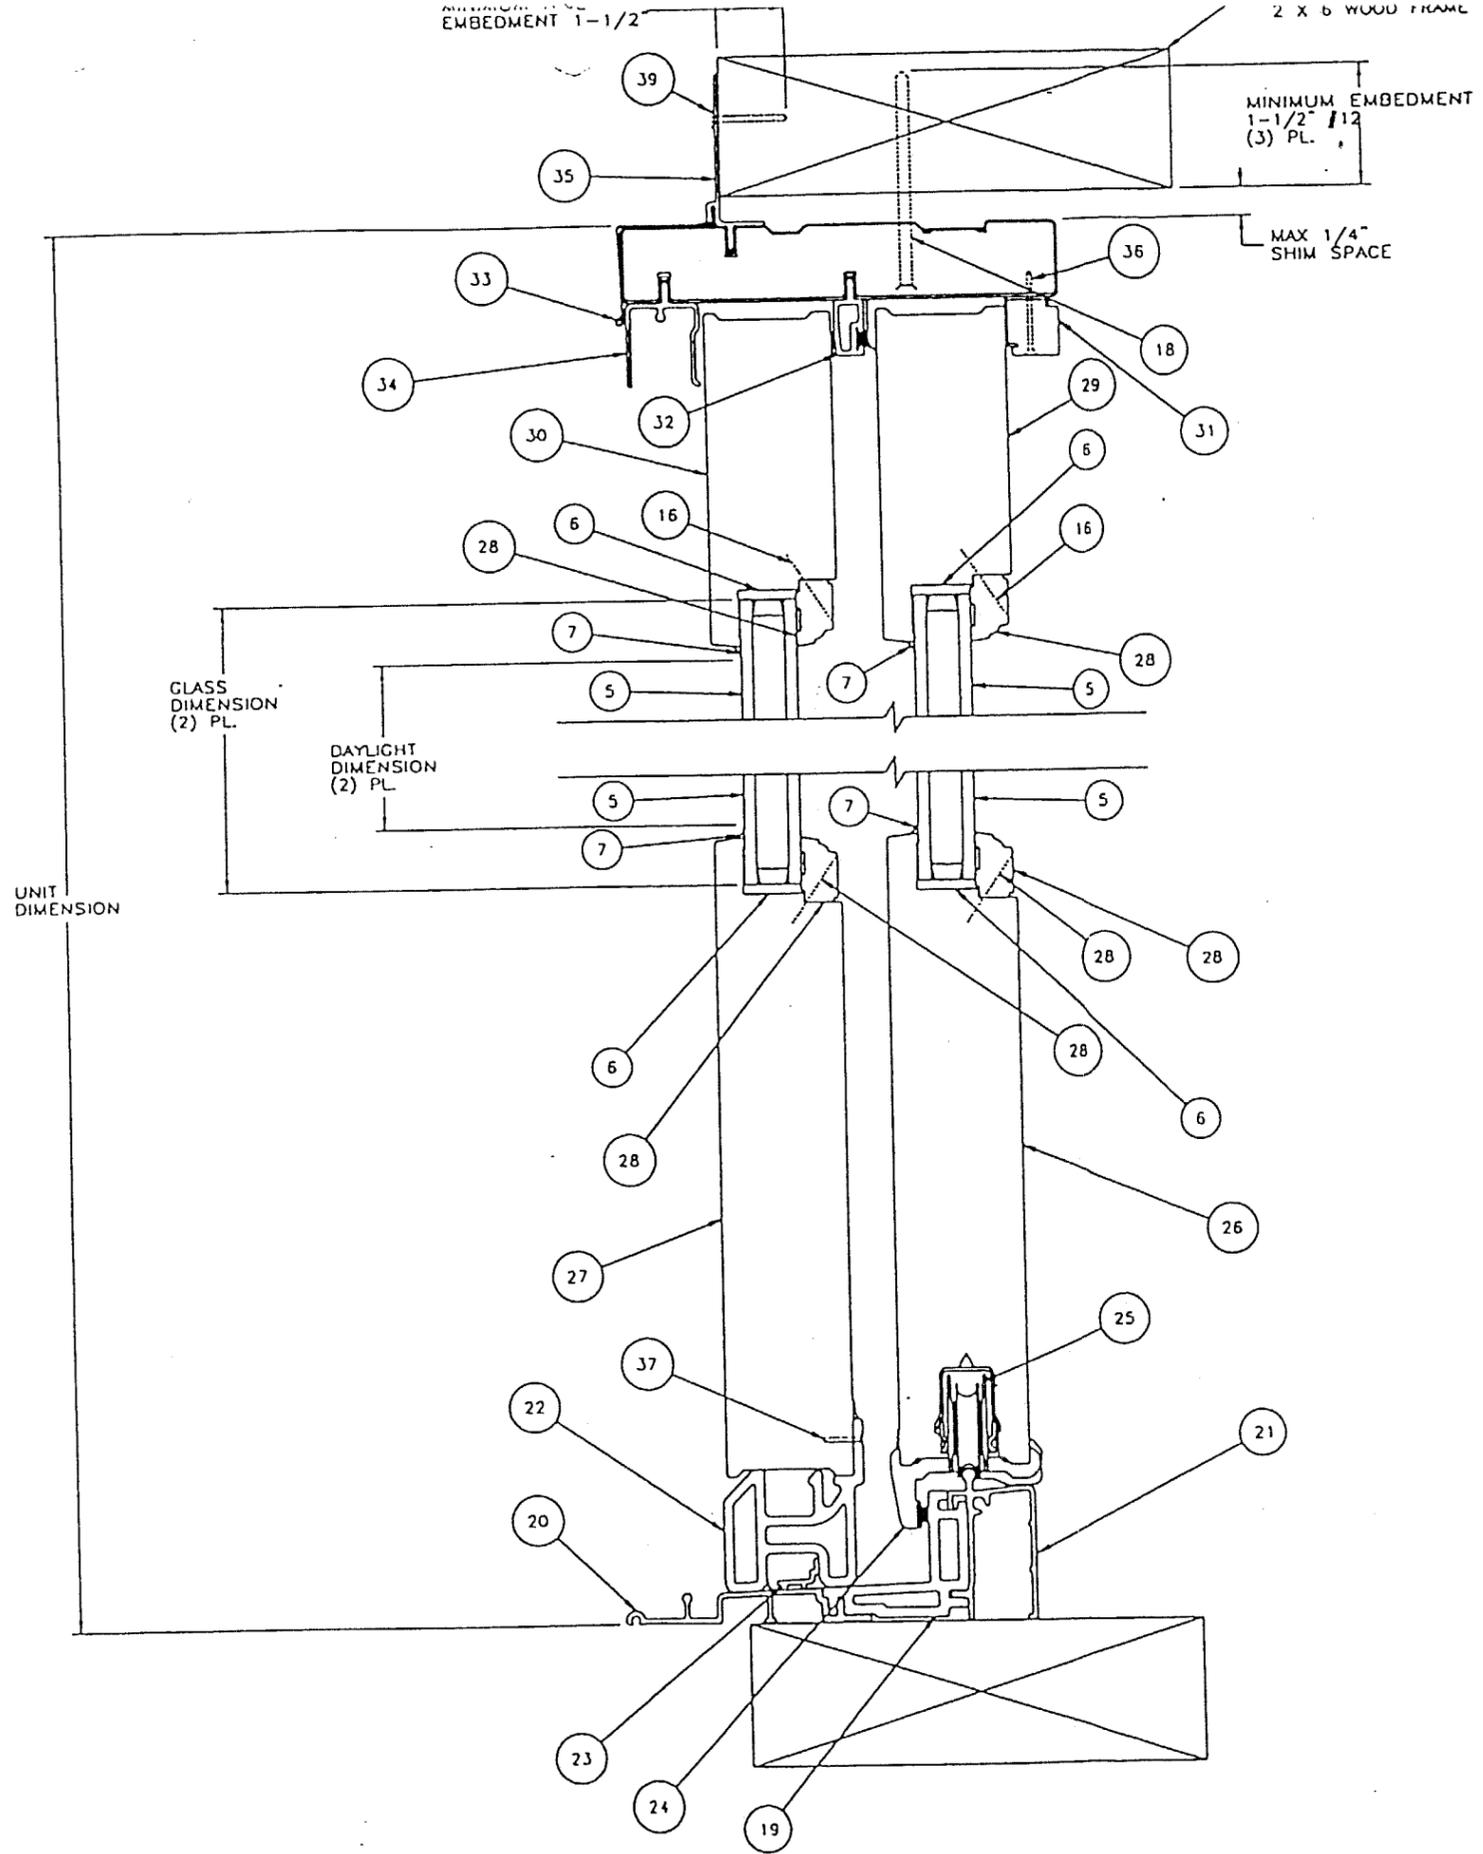

SECTION A-A

FWG-160611	67.125	66.000	82.375
UNIT DES.	GLASS DIMENSION	DAYLIGHT OPENING HEIGHT	UNIT DIMENSION

**PRODUCT RENEWED**

ACCEPTANCE No. 01-0803.08

EXPIRATION DATE November 2, 2006

By [Signature]  
**PRODUCT CONTROL DIVISION**  
**BUILDING CODE COMPLIANCE OFFICE**

APPROVED AS COMPLYING WITH THE  
 SOUTH FLORIDA BUILDING CODE  
 DATE October 19, 2000  
 BY [Signature]  
 PRODUCT CONTROL DIVISION  
 BUILDING CODE COMPLIANCE OFFICE  
 ACCEPTANCE NO. 00-0613.04

RICHARD BOYETTE  
 FL Civil PE #42405  
 4031 Coconut Blvd  
 Royal Palm Bch FL 33411  
 (561) 790-5765 Voice / Fax  
[Signature]

TITLE	
UNIT, FWG 160611 4 PANEL	
Andersen Corporation Bayport, Minnesota 55003	
<small>THESE DRAWINGS ARE PROVIDED AS A SERVICE BY ANDERSEN CORPORATION FOR THE BENEFIT OF ITS CUSTOMERS. FINAL RESPONSIBILITY FOR ACCURACY OF DESIGN, FINAL SPECIFICATIONS, DRAWINGS AND FOR THE ACTUAL INSTALLATION SUGGESTED BY THESE DRAWINGS LIES WITH THE ARCHITECT, ENGINEER AND/OR CONTRACTOR.</small> <small>COPYRIGHT ANDERSEN CORPORATION 1998. ALL RIGHTS RESERVED.</small>	
APPROVE/DATE	DRAWING NUMBER
2/7/00	DADE-160611
Sht. 3 OF 3	