



**BUILDING CODE COMPLIANCE OFFICE**  
METRO-DADE FLAGLER BUILDING  
140 WEST FLAGLER STREET, SUITE 1603  
MIAMI, FLORIDA 33130-1563  
(305) 375-2901 FAX (305) 375-2908

**CONTRACTOR LICENSING SECTION**  
(305) 375-2527 FAX (305) 375-2558

**CONTRACTOR ENFORCEMENT DIVISION**  
(305) 375-2966 FAX (305) 375-2908

**PRODUCT CONTROL DIVISION**  
(305) 375-2902 FAX (305) 372-6339

**PRODUCT CONTROL NOTICE OF ACCEPTANCE**

**Zeluck Incorporated**  
**5300 Kings Highway**  
**Brooklyn ,NY 11234**

Your application for Notice of Acceptance (NOA) of:

**Series H7025 Mahogany Wood Sliding Glass Door**

under Chapter 8 of the Code of Miami-Dade County governing the use of Alternate Materials and Types of Construction, and completely described herein, has been recommended for acceptance by the Miami-Dade County Building Code Compliance Office (BCCO) under the conditions specified herein.

This NOA shall not be valid after the expiration date stated below. BCCO reserves the right to secure this product or material at any time from a jobsite or manufacturer's plant for quality control testing. If this product or material fails to perform in the approved manner, BCCO may revoke, modify, or suspend the use of such product or material immediately. BCCO reserves the right to revoke this approval, if it is determined by BCCO that this product or material fails to meet the requirements of the South Florida Building Code.

The expense of such testing will be incurred by the manufacturer.

**ACCEPTANCE NO.: 01-0821.01**  
**EXPIRES: 09/03/2006**

Raul Rodriguez  
Chief Product Control Division

**THIS IS THE COVERSHEET, SEE ADDITIONAL PAGES FOR SPECIFIC AND GENERAL  
CONDITIONS  
BUILDING CODE & PRODUCT REVIEW COMMITTEE**

This application for Product Approval has been reviewed by the BCCO and approved by the Building Code and Product Review Committee to be used in Miami-Dade County, Florida under the conditions set forth above.

Francisco J. Quintana, R.A.  
Director  
Miami-Dade County  
Building Code Compliance Office

**APPROVED: 09/20/2001**

**APPROVED :** September 20, 2001

**EXPIRES:** September 03, 2006

**NOTICE OF ACCEPTANCE: SPECIFIC CONDITIONS**

**1. SCOPE**

**1.1** This renews Notice of Acceptance No. 99-0830.04, which was issued on February 4, 2000. It renews the approval of a wood sliding glass door, as described in Section 2 of this Notice of Acceptance, designed to comply with the South Florida Building Code (SFBC), 1994 Edition for Miami-Dade County, for the locations where the pressure requirements, as determined by SFBC Chapter 23, do not exceed the Design Pressure Rating values indicated in the approved drawings.

**2. PRODUCT DESCRIPTION**

**2.1** The Series H7025 Mahogany Wood Sliding Glass Door –Large Missile Impact Resistant and its components shall be constructed in strict compliance with the following documents: Drawing No W97-33, titled “French Sliding Glass Door.” Sheets 1 through 10 of 10 dated 10-27-97, revised on 1-06-00, signed and sealed by Dr.Humayoun Farooq, P.E., bearing the Miami-Dade County Product Control renewal stamp with the Notice of Acceptance number and expiration date by the Miami-Dade County Product Control Division. These documents shall hereinafter be referred to as the approved drawings.

**3. LIMITATIONS**

**3.1** This approval applies to single unit applications only, as shown in approved drawings.

**3.2** Head receptor is not allowed to be used in this installation.

**4. INSTALLATION**

**4.1** The wood sliding glass door and its components shall be installed in strict compliance with the approved drawings.

**4.2** Hurricane protection system (shutters): The installation of this unit, **will not require** a hurricane protection system.

**5. LABELING**

**5.1** Each unit shall bear a permanent label with the manufacturer's name or logo, city, state and following statement: "Miami-Dade County Product Control Approved".

**6. BUILDING PERMIT REQUIREMENTS**

**6.1** Application for building permit shall be accompanied by copies of the following:

**6.1.1** This Notice of Acceptance

**6.1.2** Duplicate copies of the approved drawings, as identified in Section 2 of this Notice of Acceptance, clearly marked to show the components selected for the proposed installation.

**6.1.3** Any other documents required by the Building Official or the South Florida Building Code (SFBC) in order to properly evaluate the installation of this system.



Raul Rodriguez, Chief  
Product Control Division

**Zeluck Incorporated.**

**ACCEPTANCE No.:** 01-0821.01

**APPROVED :** September 20, 2001



**EXPIRES:** September 03, 2006

**NOTICE OF ACCEPTANCE: STANDARD CONDITIONS**

1. Renewal of this Acceptance (approval) shall be considered after a renewal application has been filed and the original submitted documentation, including test supporting data, engineering documents, are no older than eight (8) years.
2. Any and all approved products shall be permanently labeled with the manufacturer's name, city, state, and the following statement: "Miami-Dade County Product Control Approved", or as specifically stated in the specific conditions of this Acceptance.
3. Renewals of Acceptance will not be considered if:
  - a) There has been a change in the South Florida Building Code affecting the evaluation of this product and the product is not in compliance with the code changes;
  - b) The product is no longer the same product (identical) as the one originally approved;
  - c) If the Acceptance holder has not complied with all the requirements of this acceptance, including the correct installation of the product;
  - d) The engineer who originally prepared, signed and sealed the required documentation initially submitted is no longer practicing the engineering profession.
4. Any revision or change in the materials, use, and/or manufacture of the product or process shall automatically be cause for termination of this Acceptance, unless prior written approval has been requested (through the filing of a revision application with appropriate fee) and granted by this office.
5. Any of the following shall also be grounds for removal of this Acceptance:
  - a) Unsatisfactory performance of this product or process.
  - b) Misuse of this Acceptance as an endorsement of any product, for sales, advertising or any other purpose.
6. The Notice of Acceptance number preceded by the words Miami-Dade County, Florida, and followed by the expiration date may be displayed in advertising literature. If any portion of the Notice of Acceptance is displayed, then it shall be done in its entirety.
7. A copy of this Acceptance as well as approved drawings and other documents, where it applies, shall be provided to the user by the manufacturer or its distributors and shall be available for inspection at the job site at all time. The engineer need not reseal the copies.
8. Failure to comply with any section of this Acceptance shall be cause for termination and removal of Acceptance.
9. This Notice of Acceptance consists of pages 1, 2 and this last page 3.

**END OF THIS ACCEPTANCE**

  
Raul Rodriguez, Chief  
Product Control Division

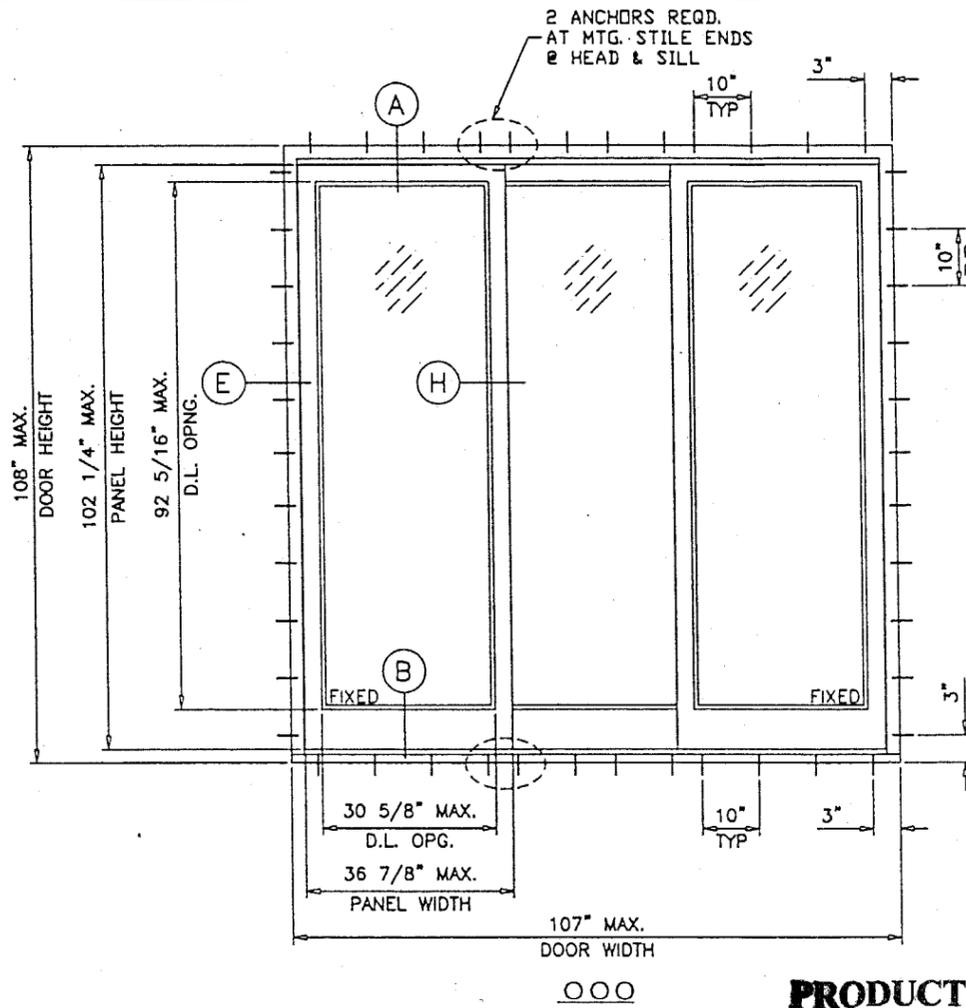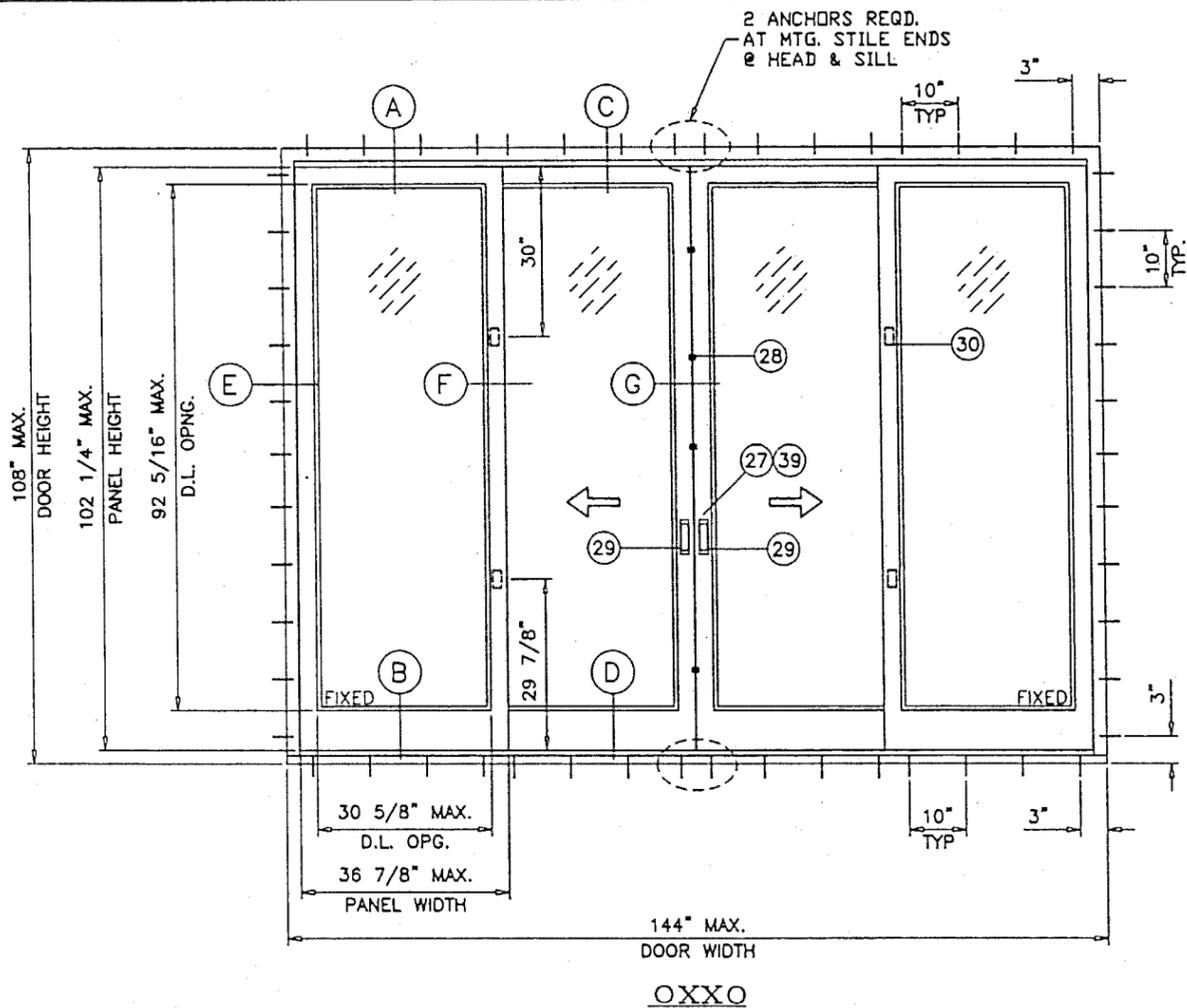

TYPICAL ELEVATIONS

**PRODUCT RENEWED**

ACCEPTANCE No. 01-0821.01

EXPIRATION DATE September 3 2006

By [Signature]  
 PRODUCT CONTROL DIVISION  
 BUILDING CODE COMPLIANCE OFFICE

FOR DOORS SHOWN ON THIS SHEET  
 MAX. DESIGN LOAD RATING = + 60.0 PSF  
 - 60.0 PSF

IMPACT RESISTANT DOORS  
 SHUTTERS NOT REQUIRED

**4 POINT LOCKING SYSTEM:**

METAL KEEPERS AND SLIDE LOCKS AT  
 (8", 47", 65-1/2" AND 94" FROM BOTTOM)

**SEALANT:**

FRAME CORNERS, TOP AND BOTTOM RAILS OF FIXED PANELS  
 INTERIOR & EXTERIOR THRESHOLD, SILL SPACER UNDER FIXED  
 PANELS AND INTERIOR AND EXTERIOR OF GLAZING TO BE SEALED  
 WITH SILICONE SEALANT.

**NOTES**

1. THIS STRUCTURE IS DESIGNED AS PER THE SOUTH FLORIDA BUILDING CODE 1994 EDITION FOR DADE COUNTY. ALSO FOR WIND LOADS AS PER ASCE 7-88 USING CORRESPONDING LOADS.
2. WOOD BUCKS BY OTHERS, MUST BE ANCHORED PROPERLY TO TRANSFER LOADS TO THE STRUCTURE.
3. ANCHORS SHALL BE AS LISTED, SPACED AS SHOWN ON DETAILS. ANCHOR EMBEDMENT TO BASE MATERIAL SHALL BE BEYOND WALL DRESSING OR STUCCO.
4. ANCHORING OR LOADING CONDITION NOT SHOWN IN THESE DETAILS ARE NOT PART OF THIS APPROVAL.

Engr. DR. HUMAYOUN FAROOQ  
 STRUCTURES  
 FLA. PE # 16557

[Signature]  
 JAN 06 2000

APPROVED AS COMPLYING WITH THE  
 SOUTH FLORIDA BUILDING CODE  
 DATE February 04, 2000  
 BY [Signature]  
 PRODUCT CONTROL DIVISION  
 BUILDING CODE COMPLIANCE OFFICE  
 ACCEPTANCE NO. 99-0830.04





**afc**  
**AL-FAROOQ CORPORATION**  
 ENGINEERS, PLANNERS & PRODUCT DESIGN  
 1235 SW 87 AVE  
 MIAMI, FLORIDA 33174  
 TEL (305) 264-8100 FAX (305) 262-6978  
 COMP-ANL\W97-33ZI-NEW

FRENCH SLIDING GLASS DOOR  
**ZELUCK INCORPORATED**  
 5300 KINGS HIGHWAY  
 BROOKLYN, N.Y. 11234-9011  
 TEL (718) 251-8060 FAX (718) 531-2564

no	date	description	by
A	7.21.98	GENERAL REVISION	
B	3.25.99	SHEETS 3.4 & 5 ADDED	
C	12.14.99	GENERAL REVISION	
D	1.06.00	HEIGHTS REDUCED SHEETS 3.4,5	

date: 10-27-97  
 scale: 3/8"=1'-0"  
 dr. by: HAMID  
 chk. by:

drawing no.  
**W97-33**  
 sheet 1 of 10

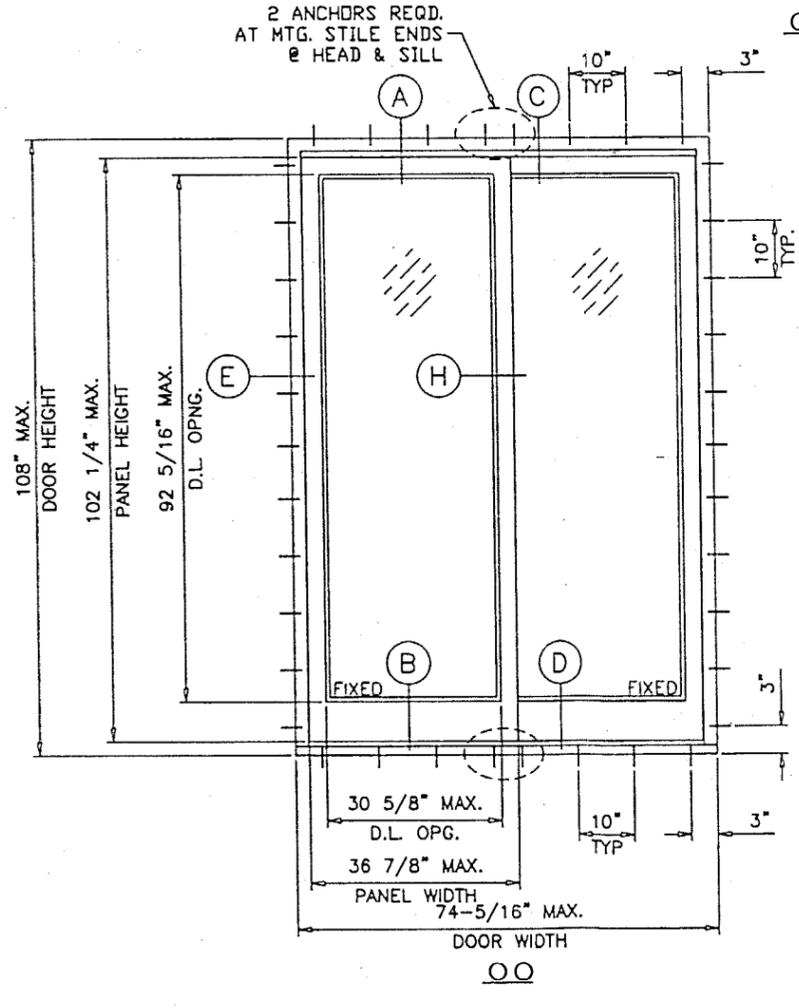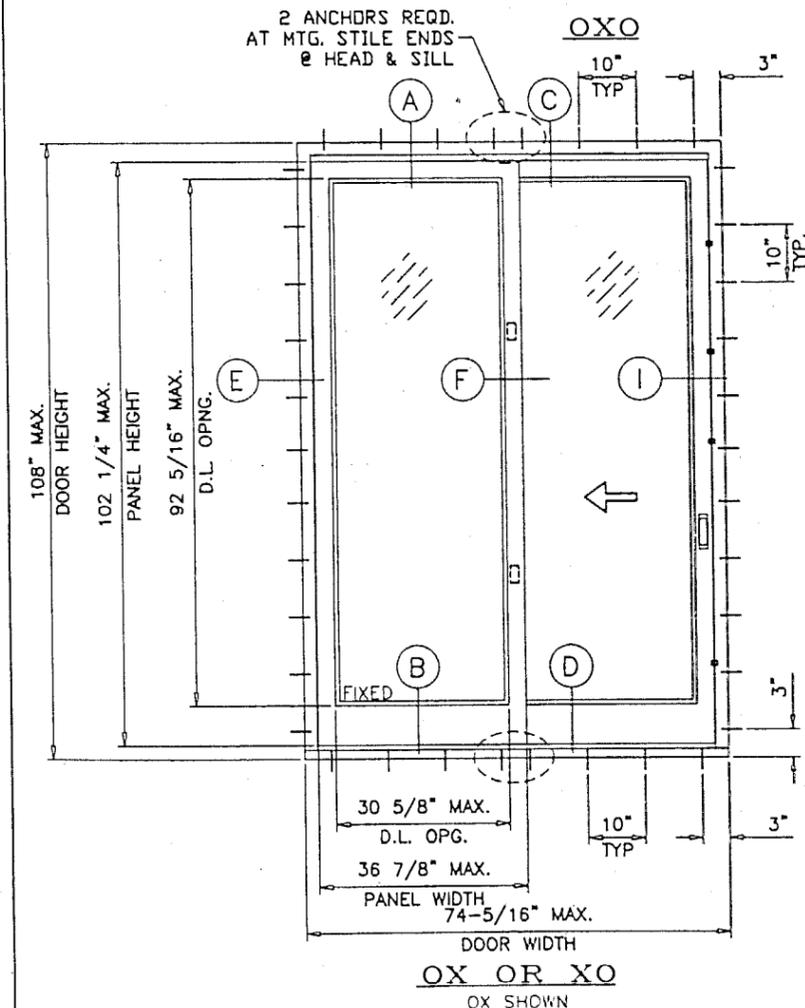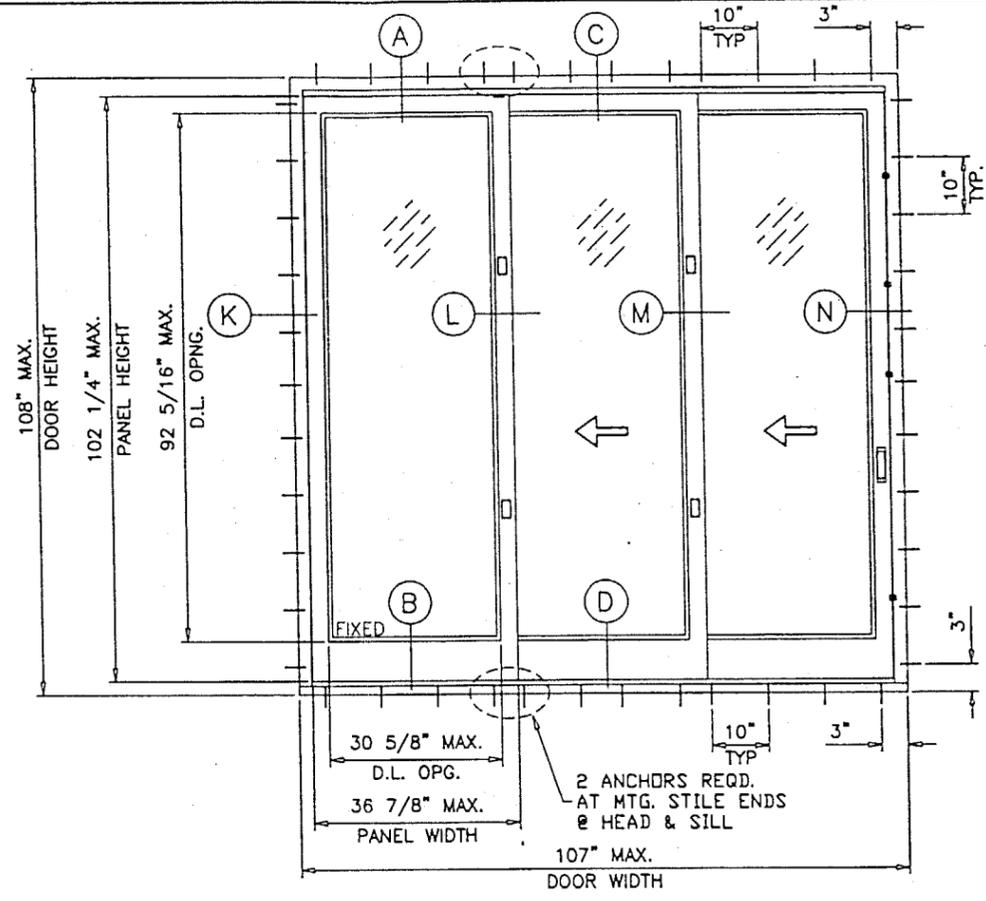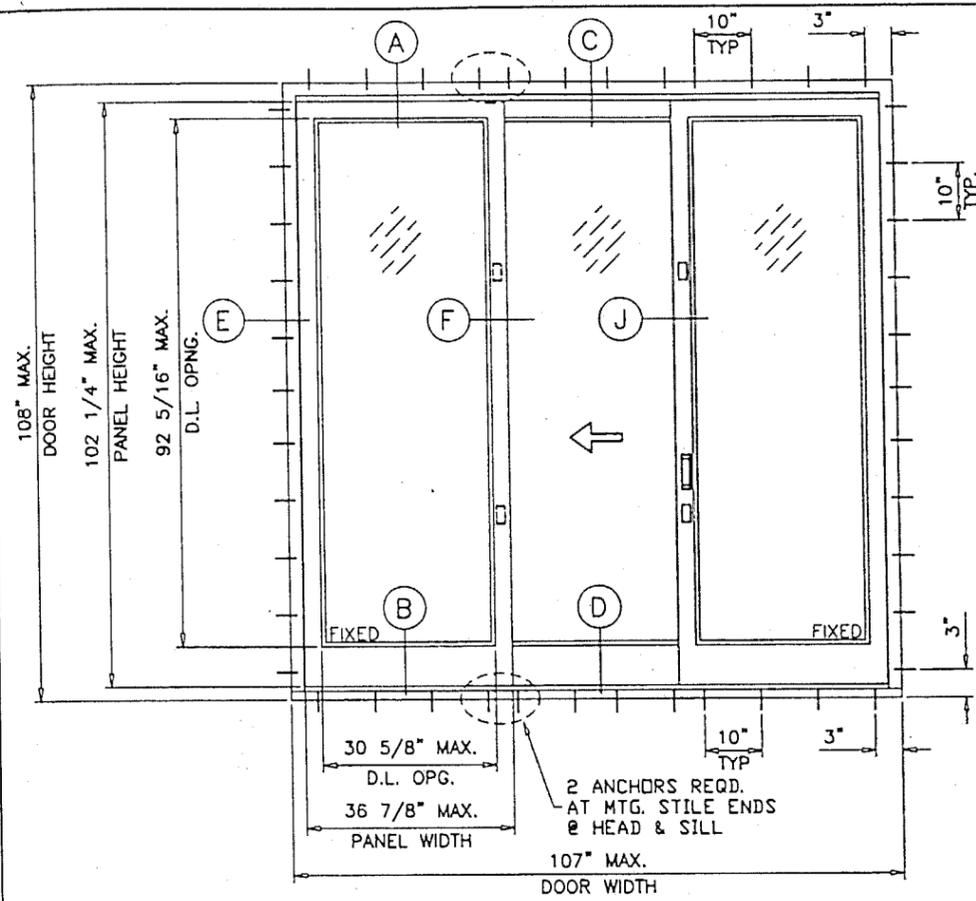

**PRODUCT RENEWED**

ACCEPTANCE No. 01-0821-01  
 EXPIRATION DATE September 3, 2006  
 By [Signature]  
 PRODUCT CONTROL DIVISION  
 BUILDING CODE COMPLIANCE OFFICE

FOR DOORS SHOWN ON THIS SHEET  
 MAX. DESIGN LOAD RATING = + 60.0 PSF  
 - 60.0 PSF

IMPACT RESISTANT DOORS  
 SHUTTERS NOT REQUIRED

Engr: DR. HUMAYOUN FAROOQ  
 STRUCTURES  
 FLA. PE # 16557  
JAN 06 2000

APPROVED AS COMPLYING WITH THE  
 SOUTH FLORIDA BUILDING CODE  
 DATE February 04, 2000  
 BY [Signature]  
 PRODUCT CONTROL DIVISION  
 BUILDING CODE COMPLIANCE OFFICE  
 ACCEPTANCE NO. 99-0830.04



**AL-FAROOQ CORPORATION**  
 ENGINEERS, PLANNERS & PRODUCT DESIGN  
 1235 SW 87 AVE  
 MIAMI, FLORIDA 33174  
 TEL. (305) 264-8100 FAX. (305) 262-6978  
 COMP-ANL\W97-33ZI-NEW

FRENCH SLIDING GLASS DOOR  
**ZELUCK INCORPORATED**  
 5300 KINGS HIGHWAY  
 BROOKLYN, N.Y. 11234-9011  
 TEL.(718) 251-8060 FAX.(718) 531-2564

revisions:	no	date	by	description

date: 10-27-97  
 scale: 3/8" = 1'-0"  
 dr. by: HAMID  
 chk. by:

drawing no.  
**W97-33**  
 sheet 2 of 10

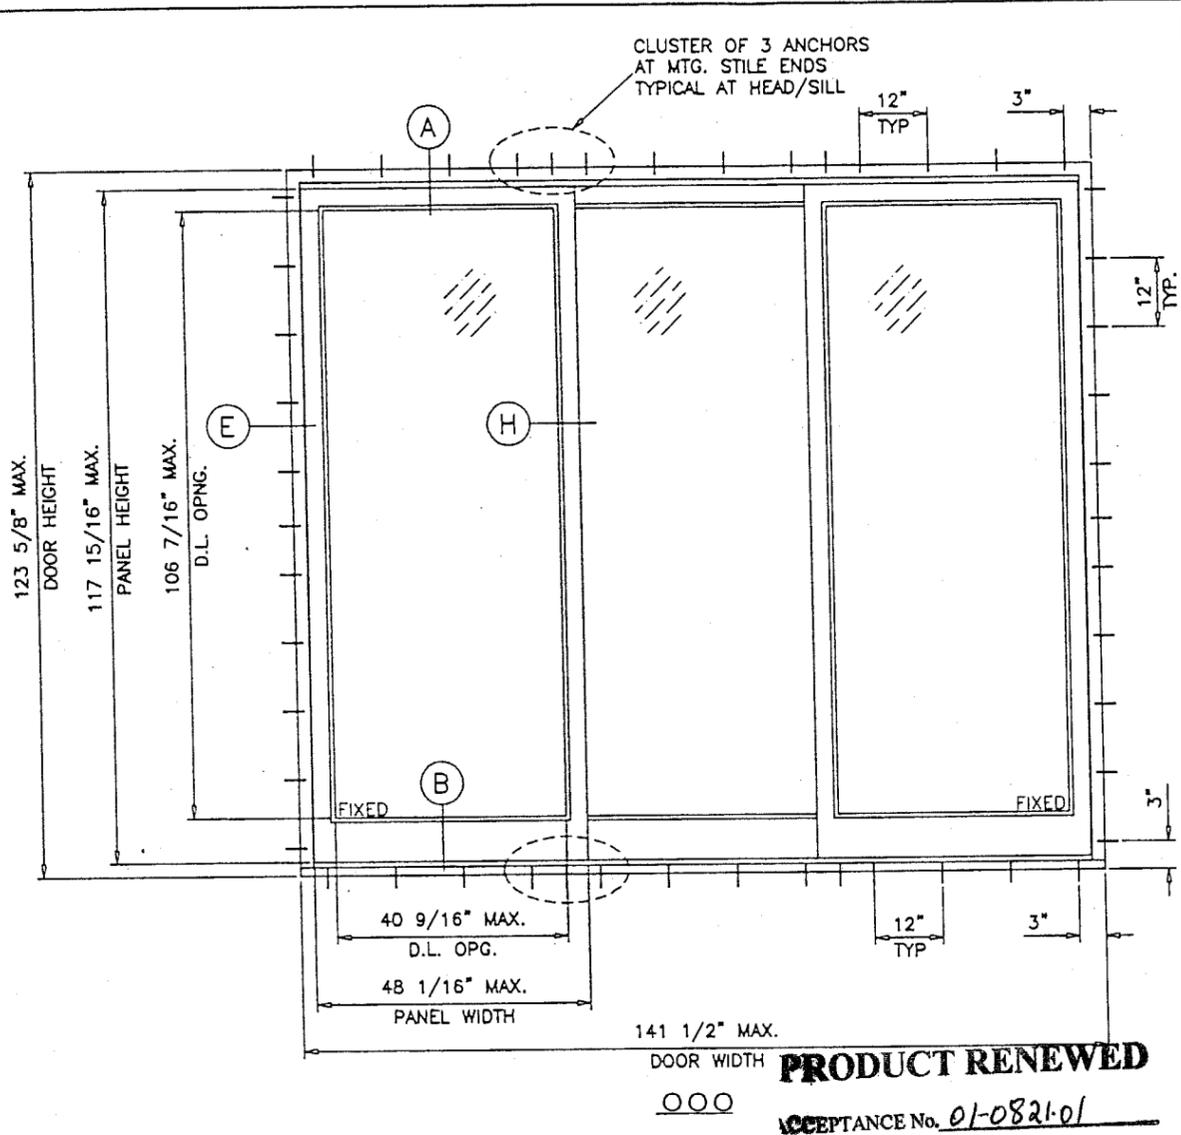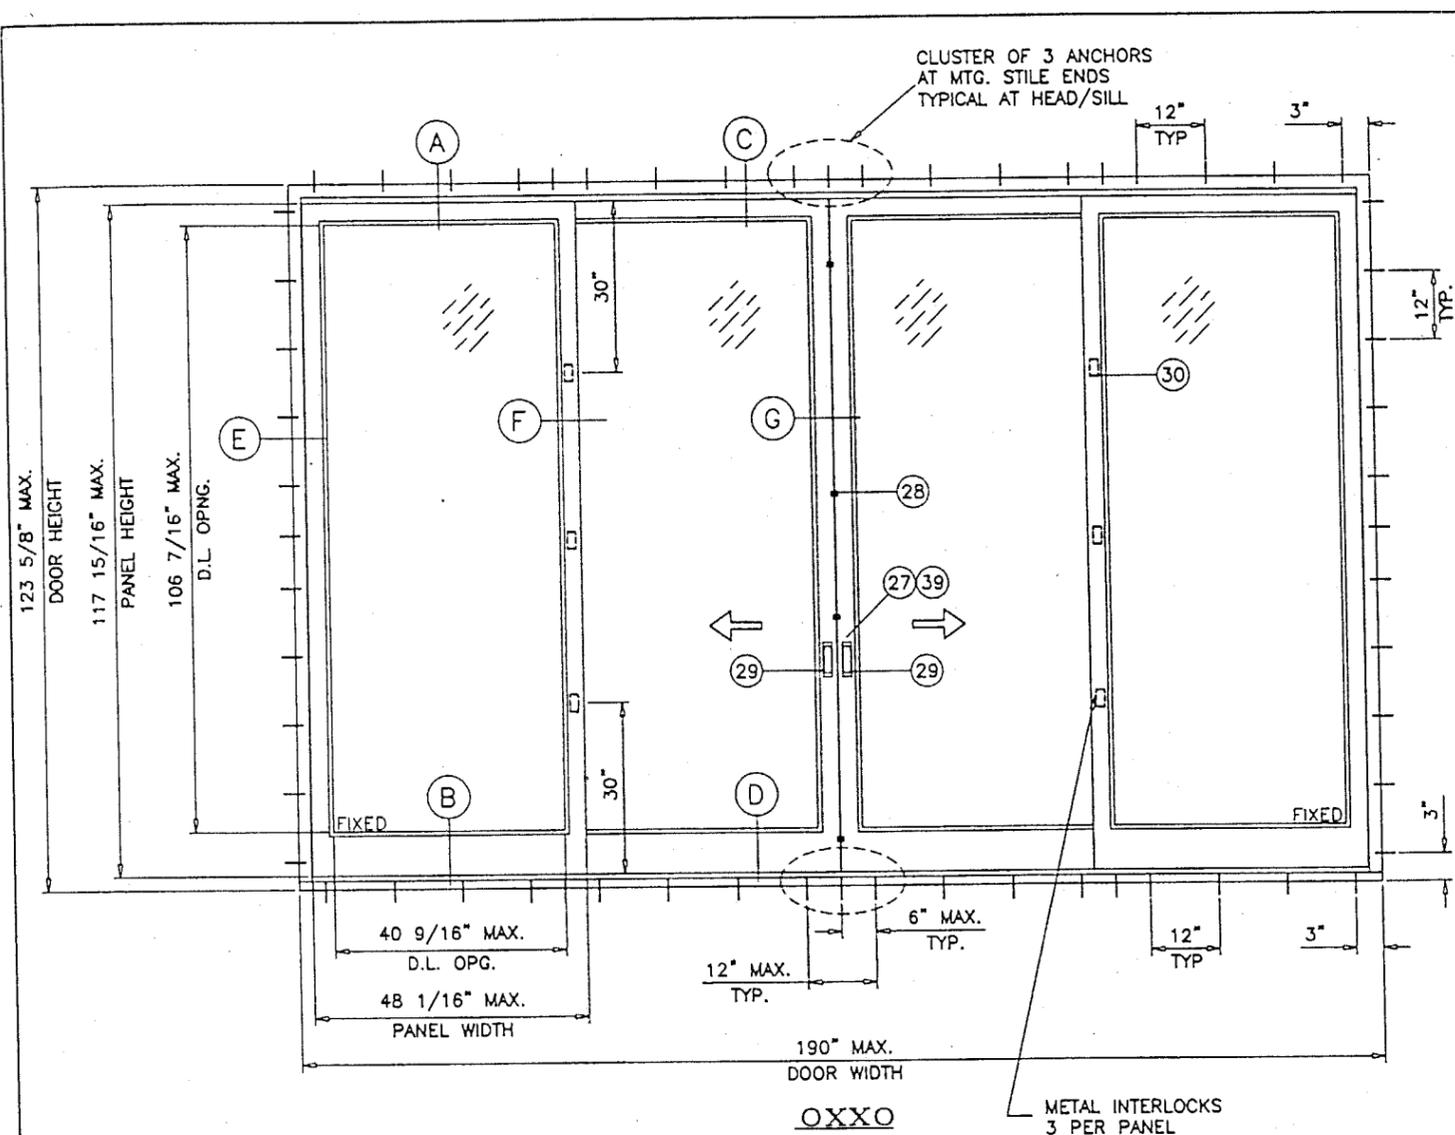

TYPICAL ELEVATIONS

**4 POINT LOCKING SYSTEM:**  
 METAL KEEPERS AND SLIDE LOCKS AT  
 (8", 47", 71-1/2" AND 111-1/4" FROM BOTTOM)

METAL INTERLOCKS  
 3 PER PANEL

**PRODUCT RENEWED**

ACCEPTANCE No. 01-0821-01  
 EXPIRATION DATE September 3 2001  
 By [Signature]  
 PRODUCT CONTROL DIVISION  
 BUILDING CODE COMPLIANCE OFFICE

FOR DOORS SHOWN ON THIS SHEET  
 MAX. DESIGN LOAD RATING = + 50.0 PSF  
 - 50.0 PSF

IMPACT RESISTANT DOORS  
 SHUTTERS NOT REQUIRED

Engr. DR. HUMAYOON FAROOQ  
 STRUCTURES  
 FLA. PE # 16557  
[Signature]  
 JAN 06 2000


APPROVED AS COMPLYING WITH THE  
 SOUTH FLORIDA BUILDING CODE  
 DATE February 04, 2000  
 BY Ishaq I. Chanda  
 PRODUCT CONTROL DIVISION  
 BUILDING CODE COMPLIANCE OFFICE  
 ACCEPTANCE NO. 99-0830.04

**afc**  
**AL-FAROOQ CORPORATION**  
 ENGINEERS, PLANNERS & PRODUCT DESIGN  
 1235 SW 87 AVE  
 MIAMI, FLORIDA 33174  
 TEL. (305) 264-8100 FAX. (305) 262-6978  
 COMP-ANI \ W97-3321-NEW


FRENCH SLIDING GLASS DOOR  
**ZELUCK INCORPORATED**  
 5300 KINGS HIGHWAY  
 BROOKLYN, N.Y. 11234-9011  
 TEL. (718) 251-8060 FAX. (718) 531-2564

no	date	by	description

date: 10-27-97  
 scale: 3/8"=1'-0"  
 dr. by: HAMID  
 chk. by:   
 drawing no. **W97-33**  
 sheet 3 of 10

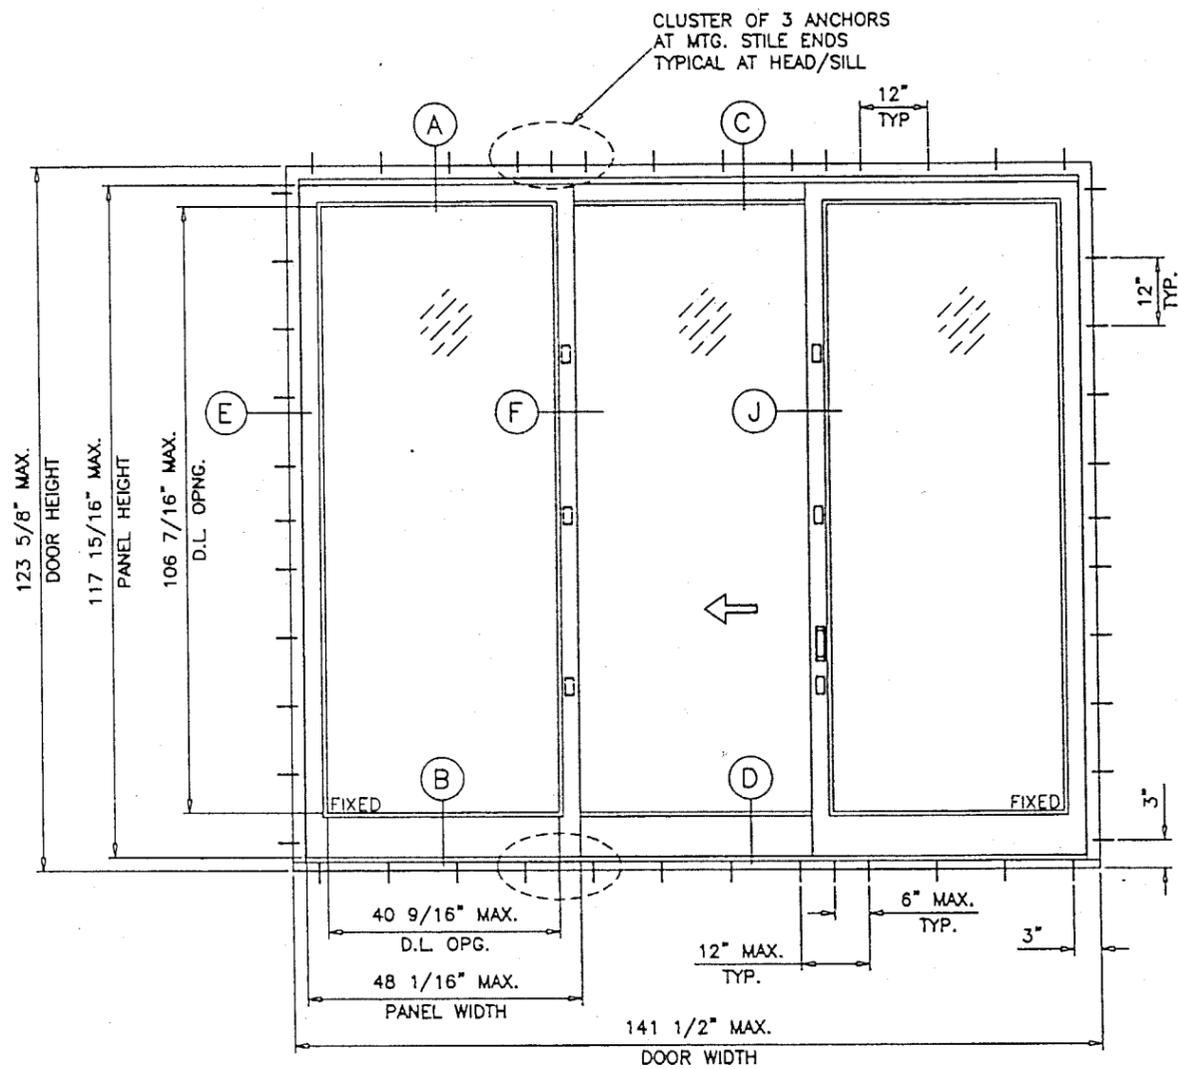

OXO

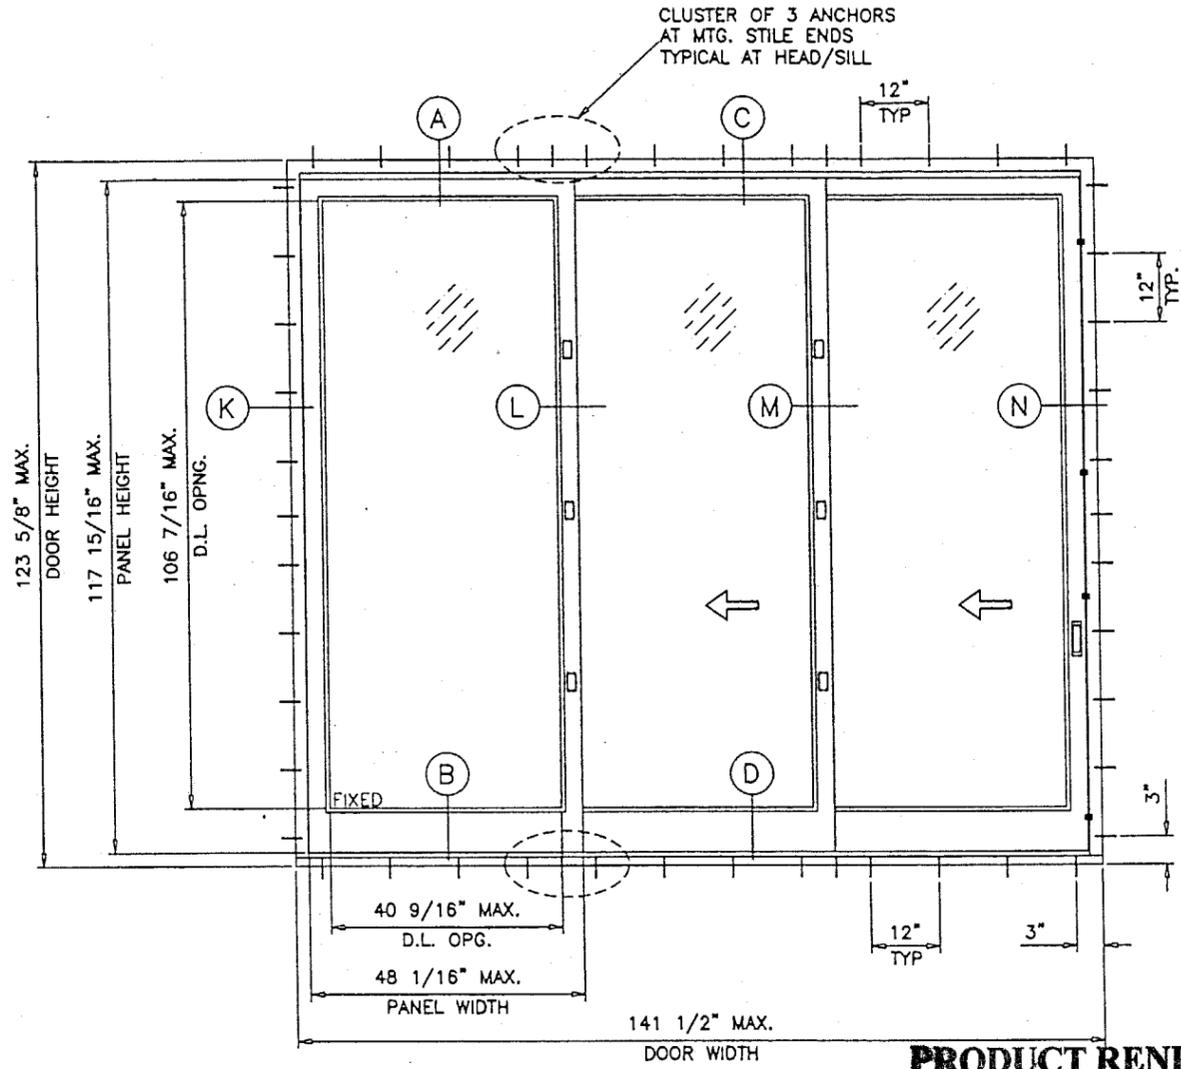

OXO

**PRODUCT RENEWED**

ACCEPTANCE No. 01-0821-01

EXPIRATION DATE September 3, 2006

By [Signature]  
 PRODUCT CONTROL DIVISION  
 BUILDING CODE COMPLIANCE OFFICE

FOR DOORS SHOWN ON THIS SHEET  
 MAX. DESIGN LOAD RATING = + 50.0 PSF  
 - 50.0 PSF

IMPACT RESISTANT DOORS  
 SHUTTERS NOT REQUIRED

Engr: DR. HUMAYOUN FAROOQ  
 STRUCTURES  
 FLA. PE # 16557

[Signature]  
 JAN 0 8 2000

APPROVED AS COMPLYING WITH THE  
 SOUTH FLORIDA BUILDING CODE  
 DATE February 04, 2000  
 BY Isaac I. Chanda  
 PRODUCT CONTROL DIVISION  
 BUILDING CODE COMPLIANCE OFFICE  
 ACCEPTANCE NO. 99-0830-04



**AL-FAROOQ CORPORATION**  
 ENGINEERS, PLANNERS & PRODUCT DESIGN  
 1235 SW 87 AVE  
 MIAMI, FLORIDA 33174  
 TEL (305) 264-8100 FAX (305) 262-6978  
 COMP-ANL W97-3321-NEW

FRENCH SLIDING GLASS DOOR  
**ZELUCK INCORPORATED**  
 5300 KINGS HIGHWAY  
 BROOKLYN, N.Y. 11234-9011  
 TEL (718) 251-8060 FAX (718) 531-2564

no	date	by	description

date: 10-27-97  
 scale: 3/8"=1'-0"  
 dr. by: HAMID  
 chk. by:

drawing no.  
**W97-33**  
 sheet 4 of 10

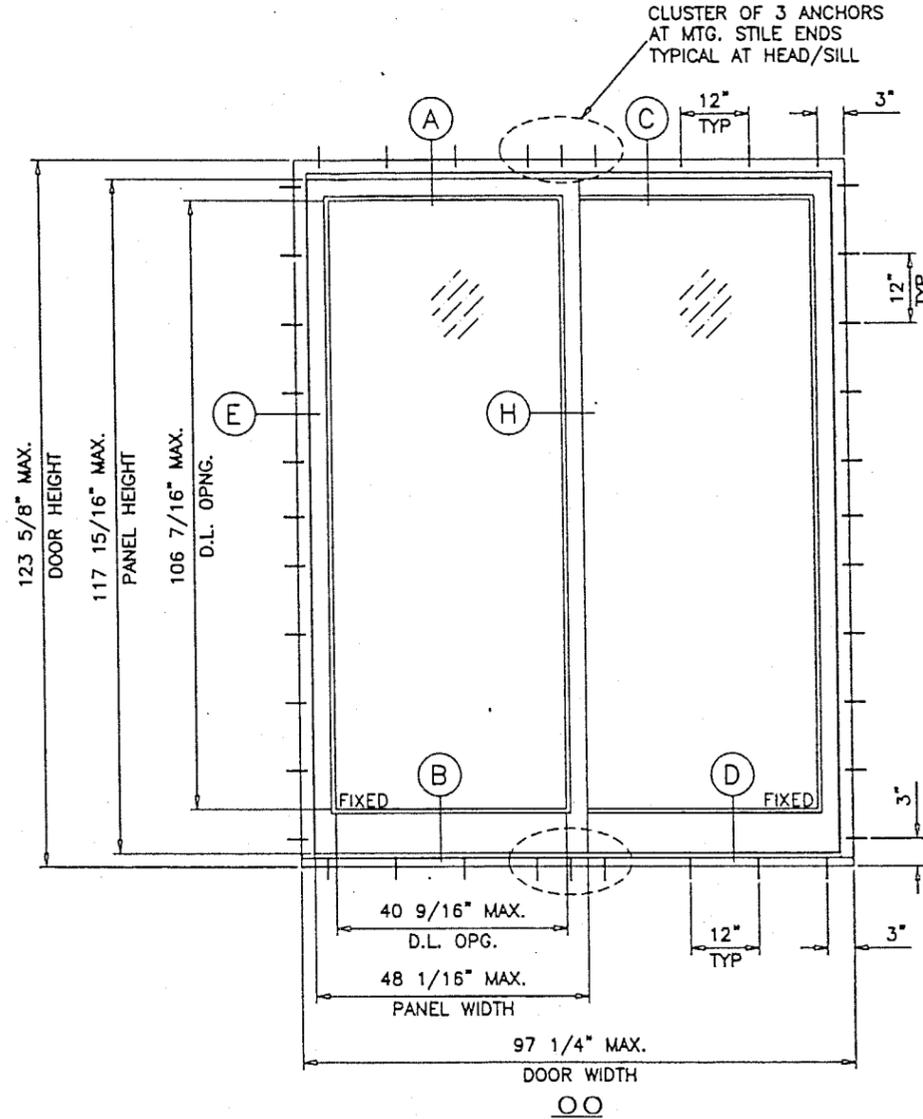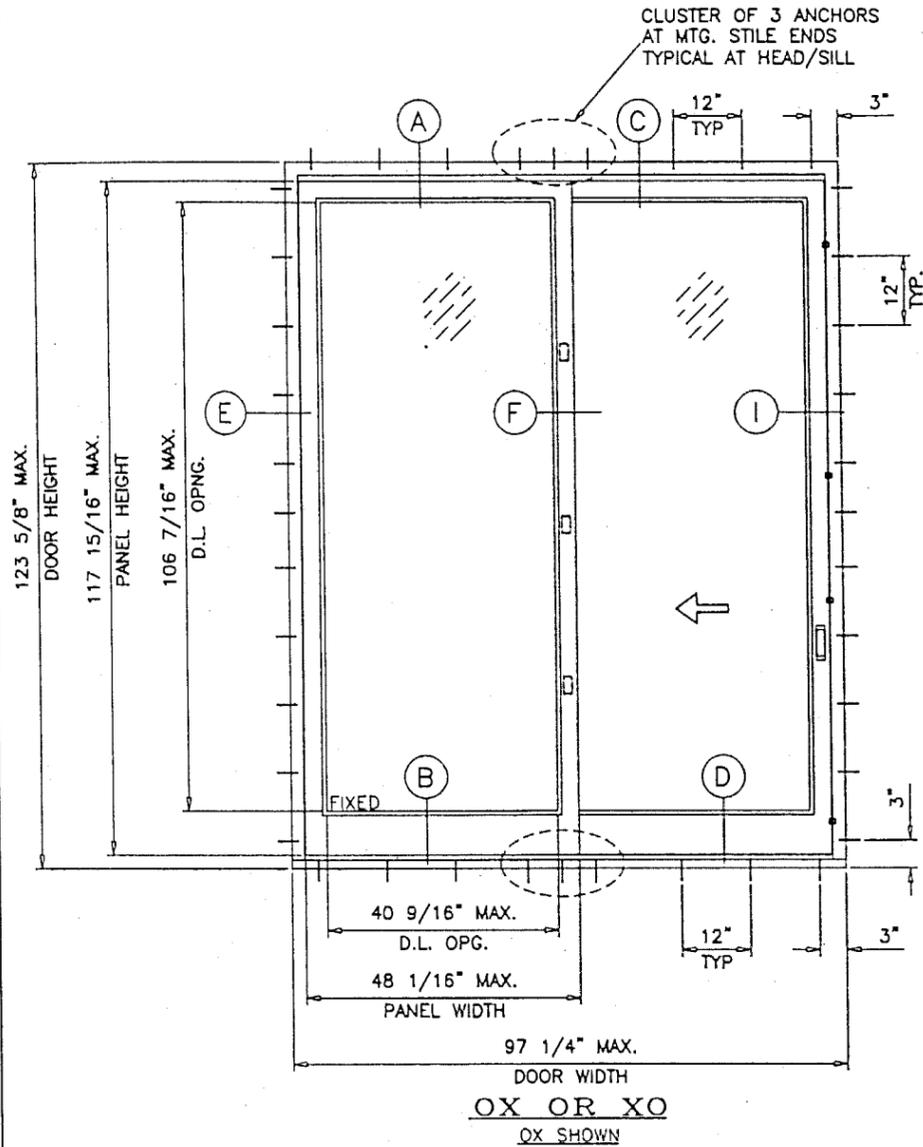

**PRODUCT RENEWED**

ACCEPTANCE No. 01-0821.01

EXPIRATION DATE September 3, 2006

By [Signature]  
PRODUCT CONTROL DIVISION  
BUILDING CODE COMPLIANCE OFFICE

FOR DOORS SHOWN ON THIS SHEET  
MAX. DESIGN LOAD RATING = + 50.0 PSF  
- 50.0 PSF

IMPACT RESISTANT DOORS  
SHUTTERS NOT REQUIRED

Engr. DR. HUMAYOUN FAROOQ  
STRUCTURES  
FLA. PE # 16557

[Signature]  
JAN 06 2000

APPROVED AS COMPLYING WITH THE  
SOUTH FLORIDA BUILDING CODE  
DATE February 04, 2000  
BY Ishaq I. Ghanchi  
PRODUCT CONTROL DIVISION  
BUILDING CODE COMPLIANCE OFFICE  
ACCEPTANCE NO. 99-0830.04

**AL-FAROOQ CORPORATION**  
ENGINEERS, PLANNERS & PRODUCT DESIGN  
1235 SW 87 AVE  
MIAMI, FLORIDA 33174  
TEL. (305) 264-8100 FAX. (305) 262-6978  
COMP-ANL \W97-33Z1-NEW


FRENCH SLIDING GLASS DOOR  
ZELUCK INCORPORATED  
5300 KINGS HIGHWAY  
BROOKLYN, N.Y. 11234-9011  
TEL.(718) 251-8060 FAX.(718) 531-2564

no	date	by	description


date: 10-27-97  
scale: 3/8" = 1'-0"  
dr. by: HAMID  
chk. by:

drawing no.  
**W97-33**  
sheet 5 of 10

EXTERIOR

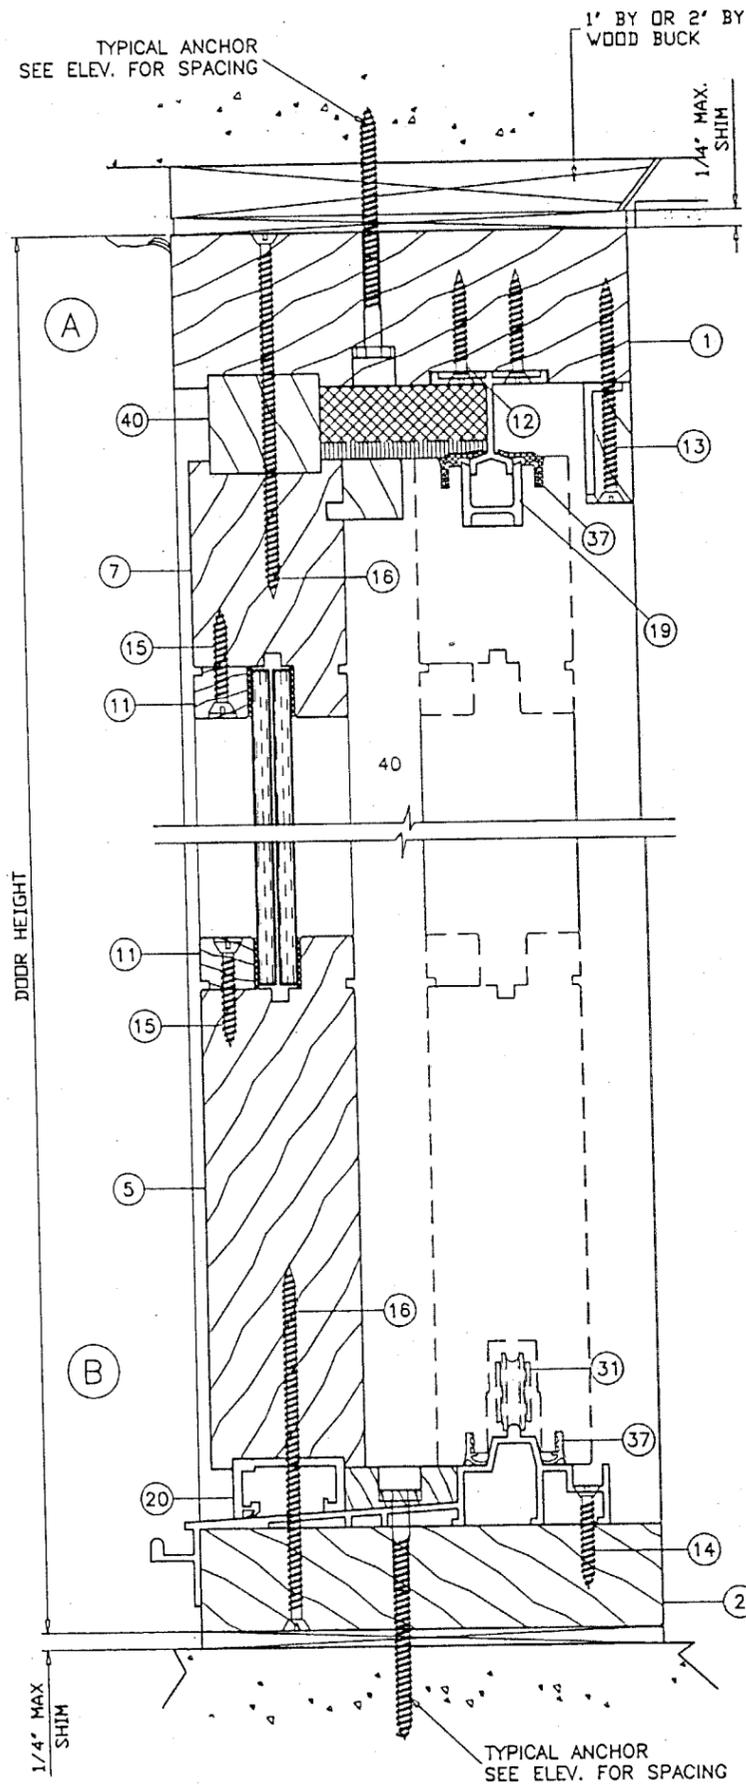


EXTERIOR

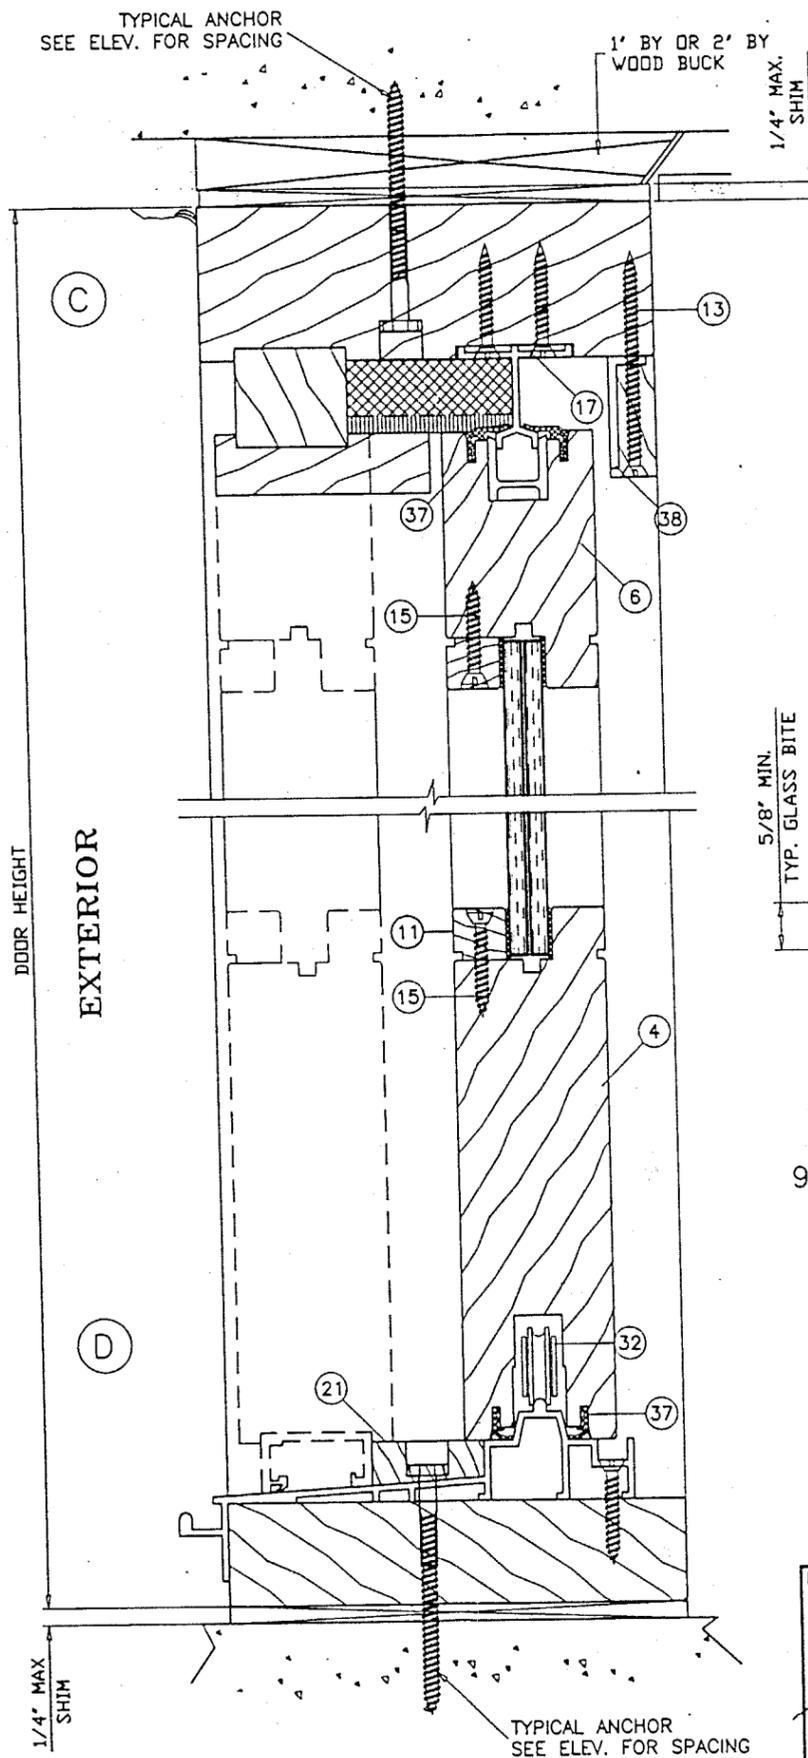


WOOD BUCKS NOT BY ZELUCK INC. MUST SUSTAIN LOADS IMPOSED BY GLAZING SYSTEM AND TRANSFER THEM TO THE BUILDING STRUCTURE.

**TYPICAL ANCHORS:**

- A. INTO 2x WOOD BUCKS OR WOOD STRUCTURE  
3/8" LAG SCREWS WITH 1-1/2" MIN. PENETRATION INTO WOOD
- B. INTO 1x WOOD BUCKS OR INTO MASONRY  
1/4" DIA. TAPCONS WITH 1-1/4" MIN. EMBED INTO MASONRY

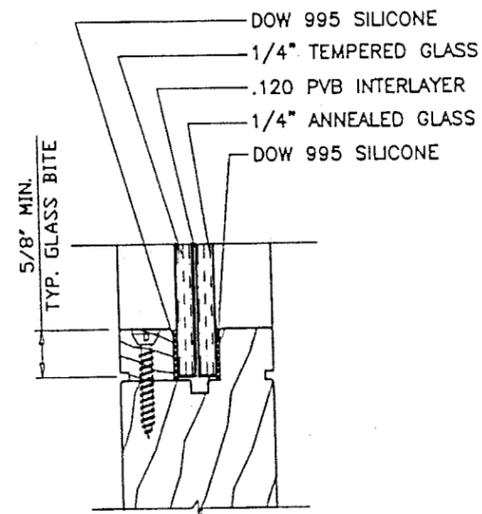

'MONSANTO SAFLEX'  
9/16" OVERALL GLASS

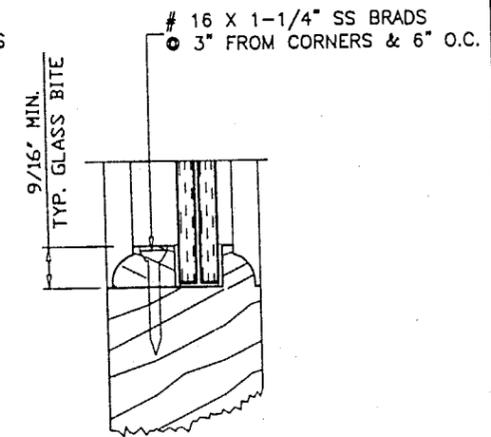

ALTERNATE  
GLAZING STOP

**PRODUCT RENEWED**

ACCEPTANCE No. 01-0821-01

EXPIRATION DATE September 3, 2006

By [Signature]  
PRODUCT CONTROL DIVISION  
BUILDING CODE COMPLIANCE OFFICE

APPROVED AS COMPLYING WITH THE  
SOUTH FLORIDA BUILDING CODE  
DATE February 04, 2000  
BY [Signature]  
PRODUCT CONTROL DIVISION  
BUILDING CODE COMPLIANCE OFFICE  
ACCEPTANCE NO. 99-0820-04

Engr. DR. HUMAYOON FAROOQ  
STRUCTURES  
FLA. PE # 16557

JAN 06 2000

**AL-FAROOQ CORPORATION**  
ENGINEERS, PLANNERS & PRODUCT DESIGN  
1235 SW 87 AVE  
MIAMI, FLORIDA 33174  
TEL. (305) 264-8100 FAX. (305) 262-6978  
COMP-ANL\W97-33Z1-NEW


FRENCH SLIDING GLASS DOOR  
**ZELUCK INCORPORATED**  
5300 KINGS HIGHWAY  
BROOKLYN, N.Y. 11234-9011  
TEL (718) 251-8060 FAX (718) 531-2564

revisions:	no	date	by	description

date: 10-27-97  
scale: 3/8" = 1"  
dr. by: HAMID  
chk. by:

drawing no.  
**W97-33**


sheet 6 of 10

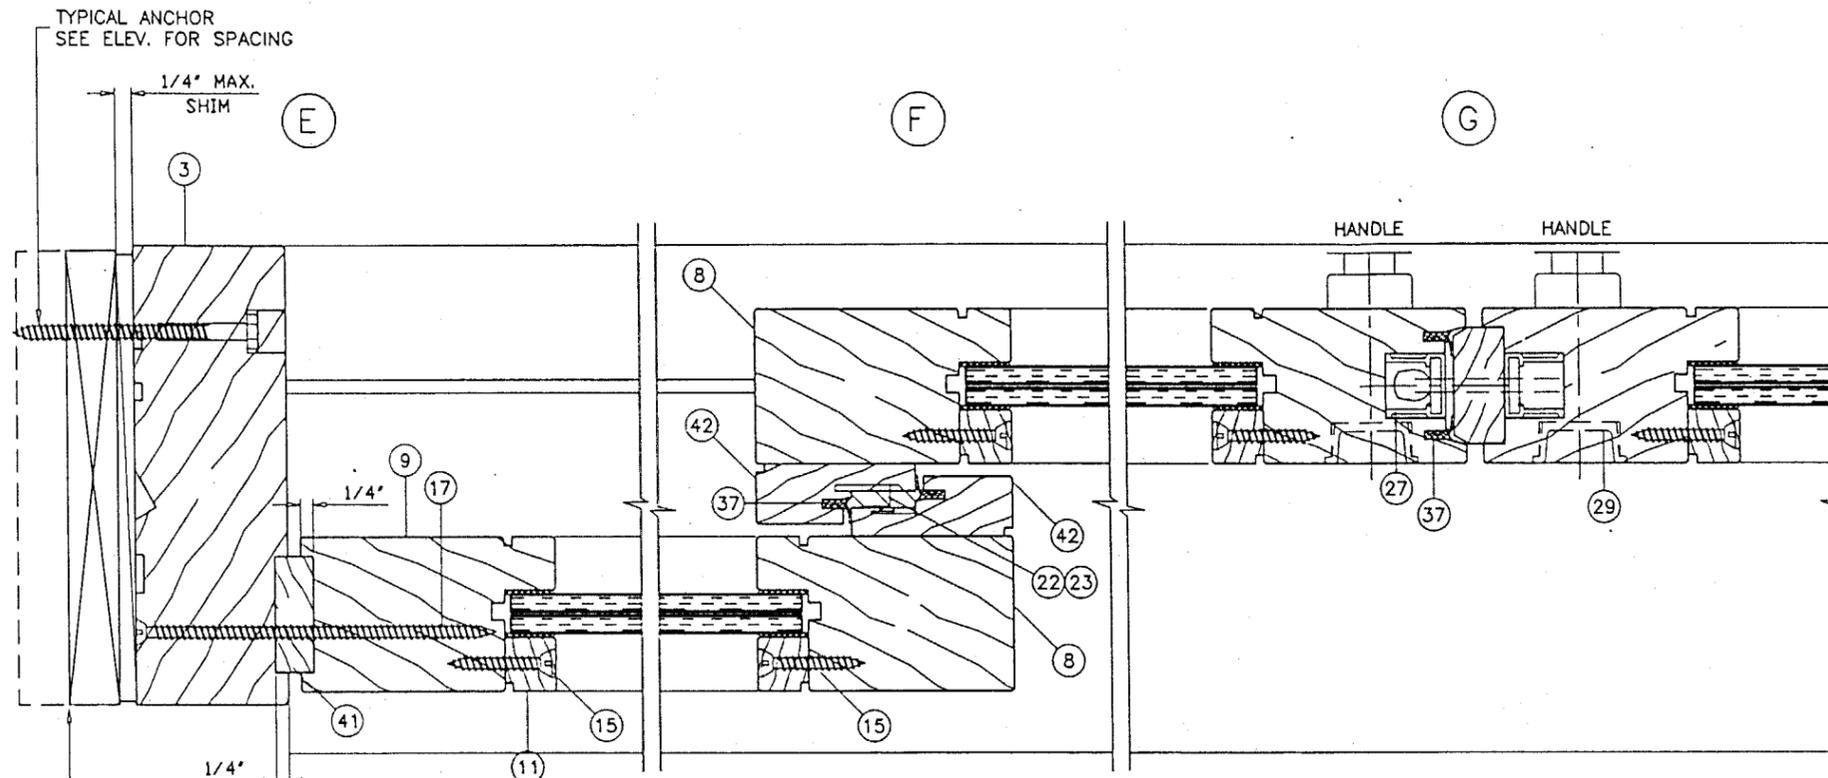


EXTERIOR

**PRODUCT RENEWED**  
 ACCEPTANCE No. 01-0821-01  
 EXPIRATION DATE September 3, 2006  
 By [Signature]  
 PRODUCT CONTROL DIVISION  
 BUILDING CODE COMPLIANCE OFFICE

1" BY OR 2" BY  
WOOD BUCK

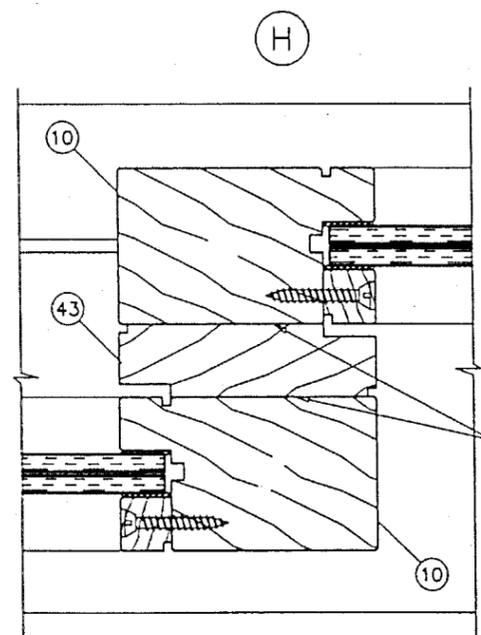

PHENYL RESORCINOL  
WATER PROOF ADHESIVE

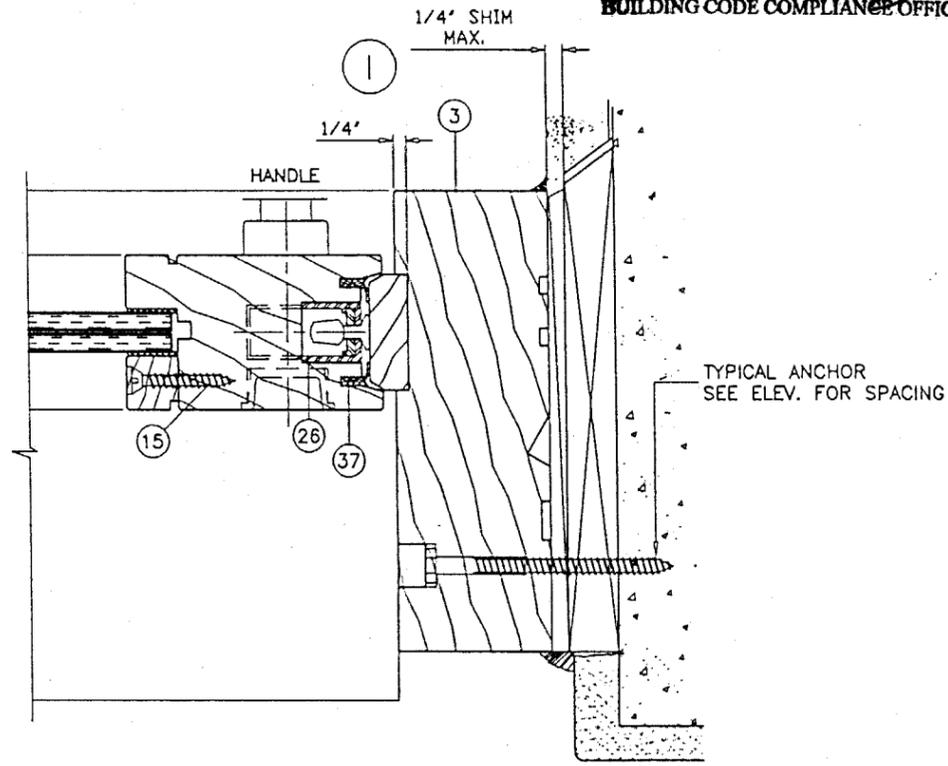

TYPICAL ANCHOR  
SEE ELEV. FOR SPACING

Engr. DR. HUMAYOUN FAROOQ  
STRUCTURES  
FLA. PE # 16557  
JAN 06 2000

APPROVED AS COMPLYING WITH THE  
SOUTH FLORIDA BUILDING CODE  
DATE February 04, 2000  
BY Ishaq I. Chaudhry  
PRODUCT CONTROL DIVISION  
BUILDING CODE COMPLIANCE OFFICE  
ACCEPTANCE NO. 99-0830.07

**afc**  
**AL-FAROOQ CORPORATION**  
 ENGINEERS, PLANNERS & PRODUCT DESIGN  
 1235 SW 87 AVE  
 MIAMI, FLORIDA 33174  
 TEL. (305) 264-8100 FAX. (305) 262-6978  
 COMP-ANI\W97-33Z1-NEW

---

FRENCH SLIDING GLASS DOOR  
**ZELUCK INCORPORATED**  
 5300 KINGS HIGHWAY  
 BROOKLYN, N.Y. 11234-9011  
 TEL.(718) 251-8060 FAX.(718) 531-2564

---

revisions:	
no	date by description

---

date: 10-27-97	scale: 3/8" = 1"
dr. by: HAMID	chk. by:

---


drawing no.  
**W97-33**  
 sheet 7 of 10

afc

AL-FAROOQ CORPORATION  
 ENGINEERS, PLANNERS & PRODUCT DESIGN  
 1235 SW 87 AVE  
 MIAMI, FLORIDA 33174  
 TEL (305) 264-8100 FAX. (305) 262-6978  
 COMP-ANL\W97-33Z1-NEW

**PRODUCT RENEWED**  
 ACCEPTANCE No. 01-0821-01  
 EXPIRATION DATE September 3, 2006  
 By [Signature]  
 PRODUCT CONTROL DIVISION  
 BUILDING CODE COMPLIANCE OFFICE

TYPICAL ANCHOR  
 SEE ELEV. FOR SPACING

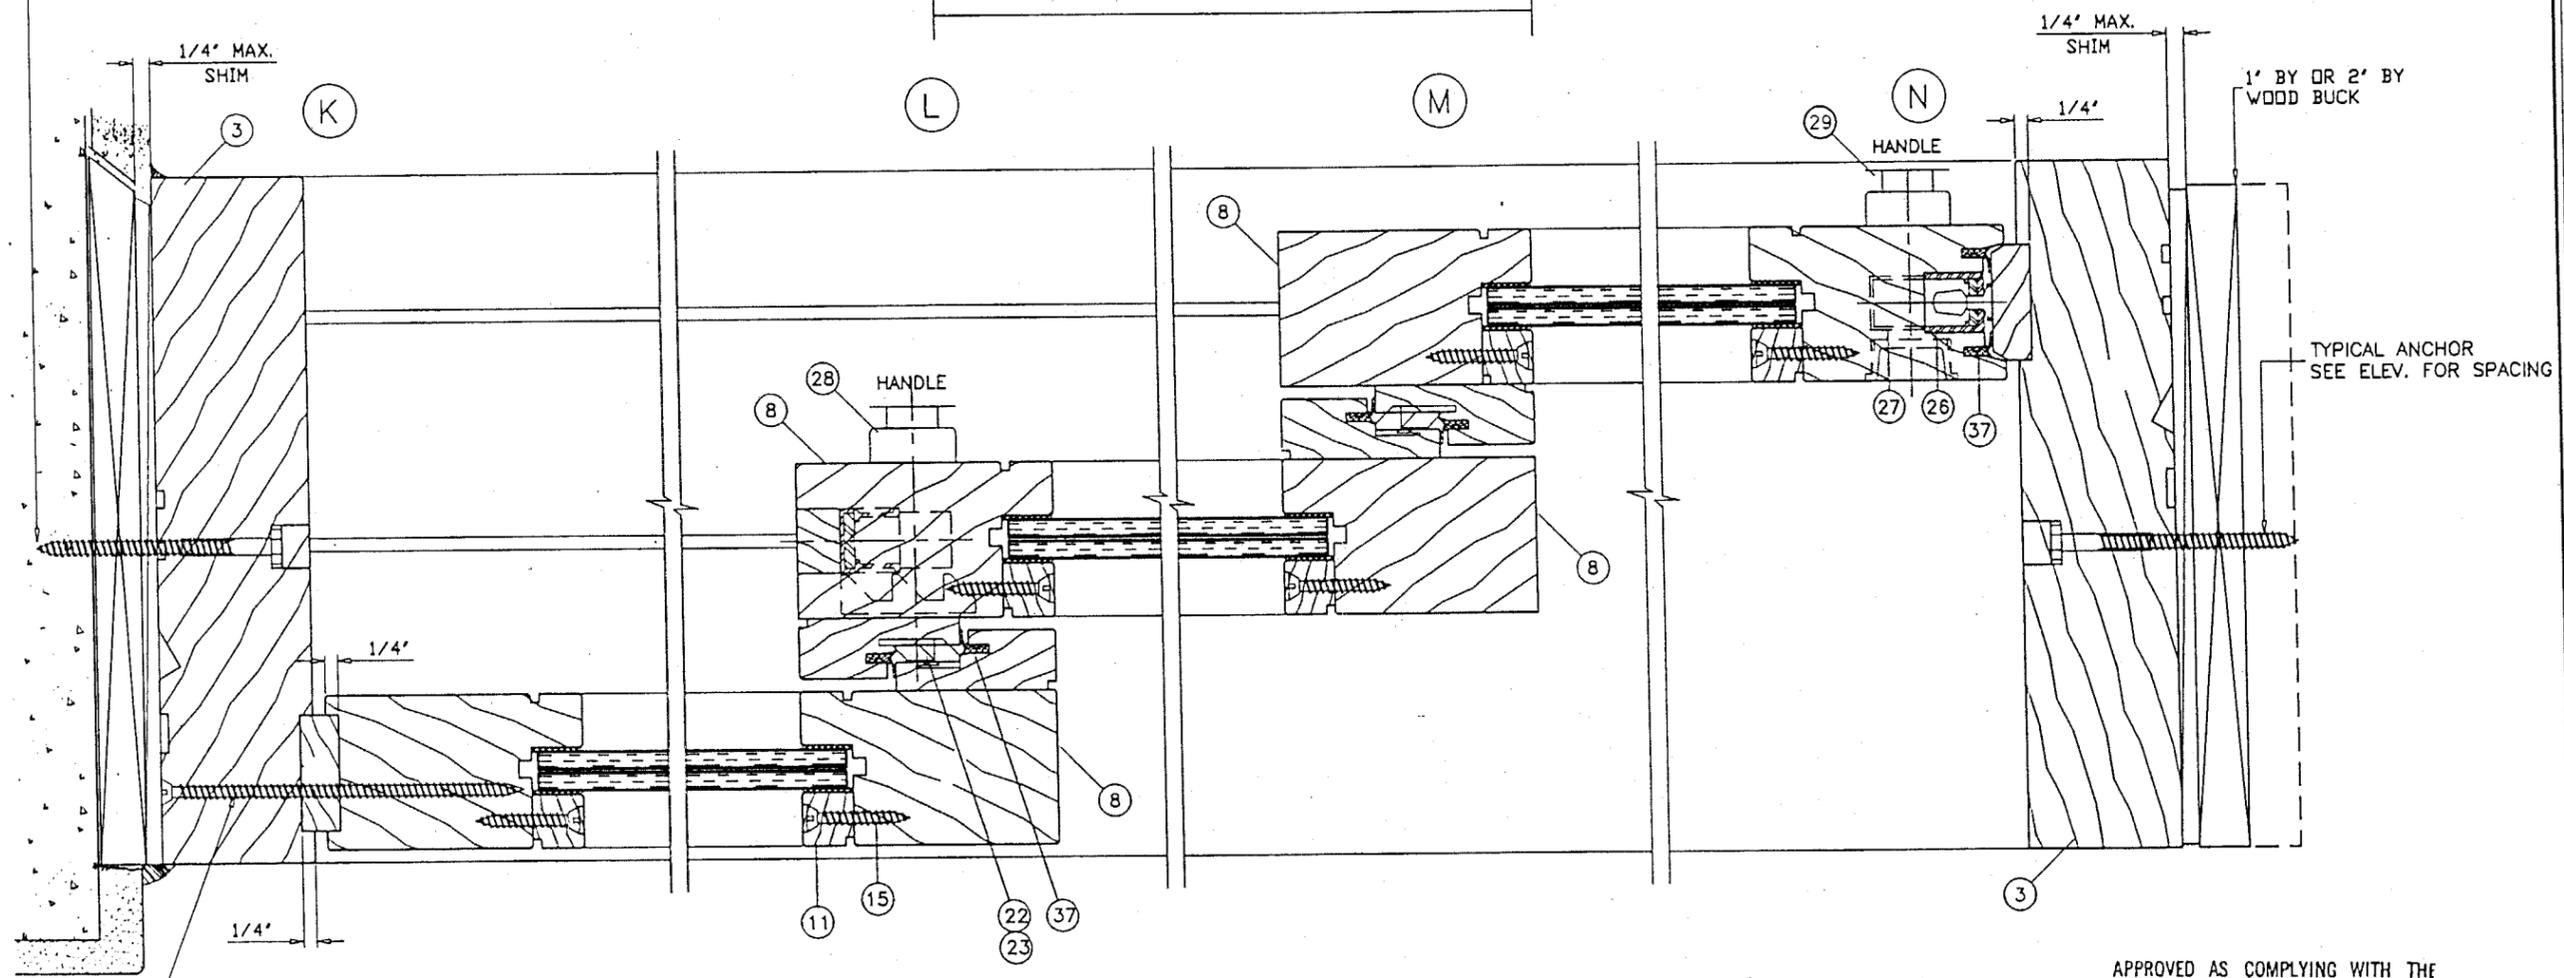

EXTERIOR

Engr. DR. HUMAYOON FAROOQ  
 STRUCTURES  
 FLA. PE # 16557  
 [Signature]  
 JAN 06 2000


APPROVED AS COMPLYING WITH THE  
 SOUTH FLORIDA BUILDING CODE  
 DATE February 04, 2000  
 BY Ishaq I. Chaudhry  
 PRODUCT CONTROL DIVISION  
 BUILDING CODE COMPLIANCE OFFICE  
 ACCEPTANCE NO. 99-0830.04

FRENCH SLIDING GLASS DOOR  
 ZELUCK INCORPORATED  
 5300 KINGS HIGHWAY  
 BROOKLYN, N.Y. 11234-9011  
 TEL (718) 251-8060 FAX (718) 531-2564


revisions:	no	date	by	description

date: 10-27-97  
 scale: 3/8" = 1"  
 dr. by: HAMID  
 chk. by:


drawing no.  
**W97-33**  
 sheet 8 of 10

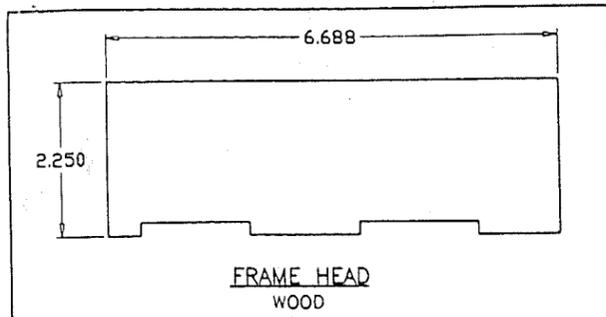


FRAME HEAD  
WOOD

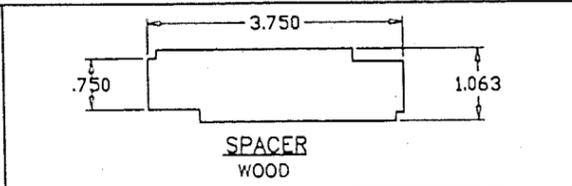


SPACER  
WOOD

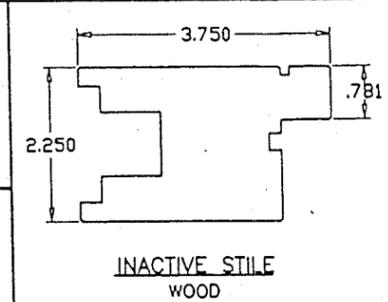


INACTIVE STILE  
WOOD

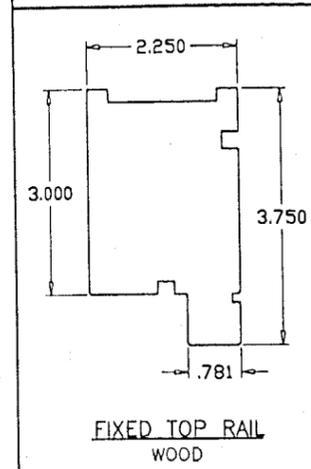


FIXED TOP RAIL  
WOOD

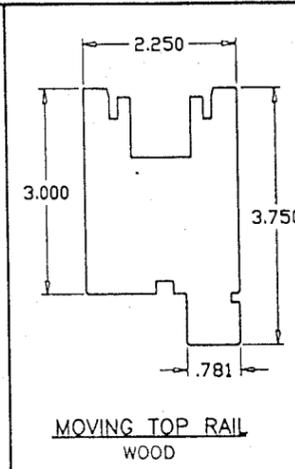


MOVING TOP RAIL  
WOOD

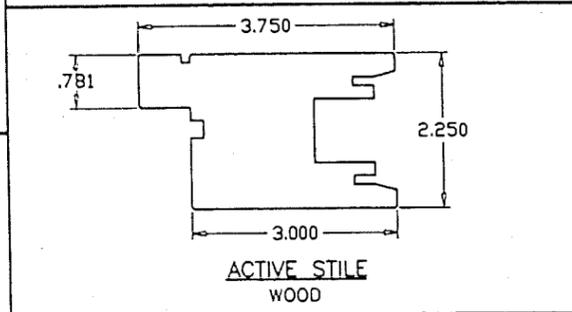


ACTIVE STILE  
WOOD

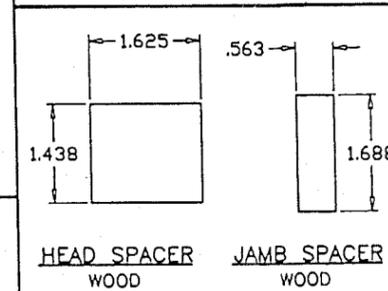


HEAD SPACER WOOD      JAMB SPACER WOOD

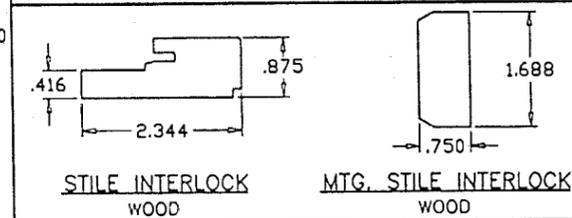


STILE INTERLOCK WOOD      MTG. STILE INTERLOCK WOOD

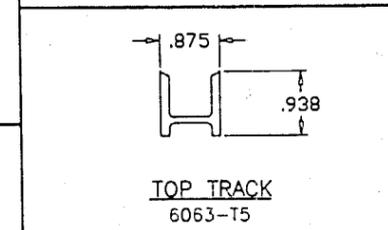


TOP TRACK  
6063-T5

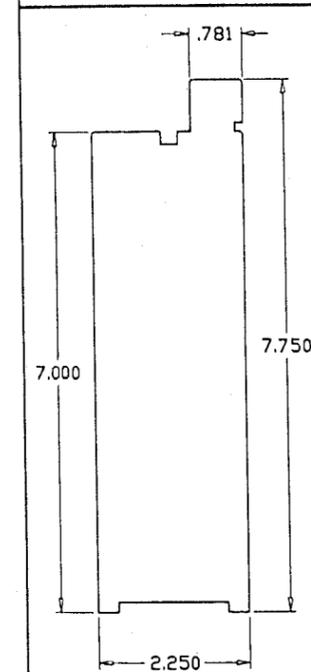


FIXED BOTTOM RAIL  
WOOD

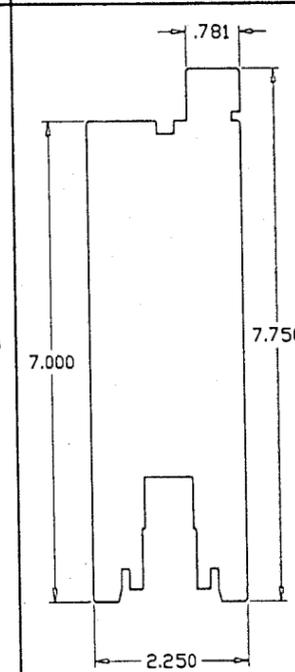


MOVING BOTTOM RAIL  
WOOD

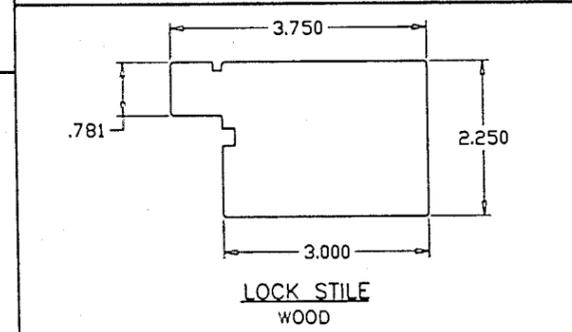


LOCK STILE  
WOOD

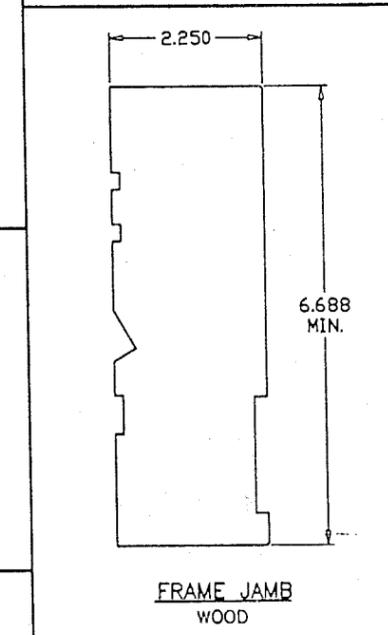


FRAME JAMB  
WOOD

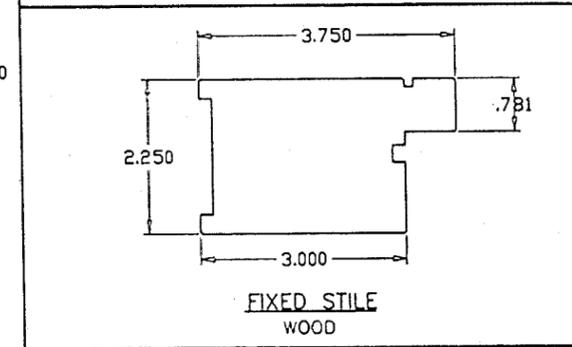


FIXED STILE  
WOOD

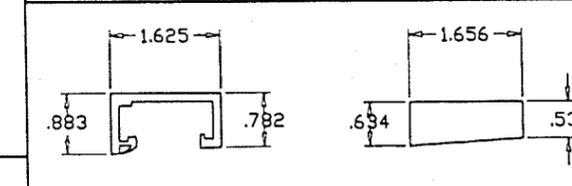


BOTTOM FIXED TRACK 6063-T5      FIXED TRACK END CAP WOOD

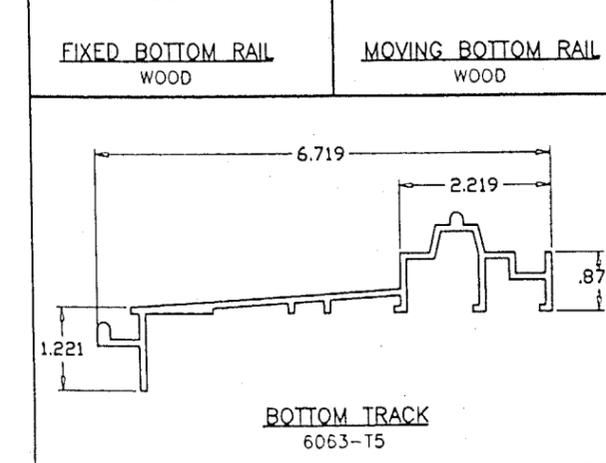

BOTTOM TRACK  
6063-T5

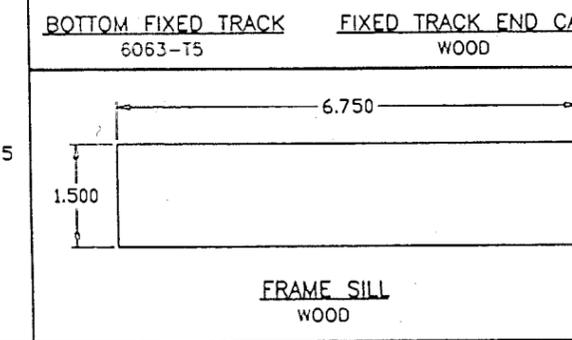

FRAME SILL  
WOOD

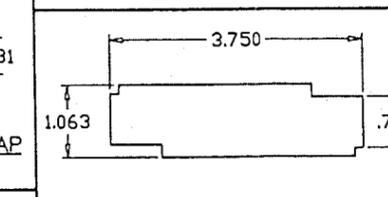

FIX. PANEL STILE SPACER  
WOOD

MATERIALS LIST			
ITEM NO.	QTY.	DESCRIPTION	REMARKS
1	1	WOOD FRAME HEAD	
2	1	WOOD FRAME SILL	
3	2	WOOD FRAME JAMB	
4	-	WOOD MOVING HORIZ. BOTT. RAIL	(1) ● BOTT. OF EA. MOVING PANEL
5	-	WOOD FIXED HORIZ. BOTT. RAIL	(1) ● BOTT. OF EA. FIXED PANEL
6	-	WOOD TOP MOVING RAIL	(1) ● TOP OF EA. MOVING PANEL
7	-	WOOD TOP FIXED RAIL	(1) ● TOP OF EA. FIXED PANEL
8	-	WOOD LOCK STILE	(1) ● EA. MOVING PANEL
9	-	WOOD FIXED STILE	(1) ● EA. FIXED PANEL
10	-	WOOD FIXED INTERLOCK	(1) ● EA. FIXED PANEL
11	AS REQ'D	WOOD GLAZING BEAD	2 ● EA. VERT & HOR. STILE
12	-	# 8 X 1-1/4" SST. SCREWS	● 8" O.C.
13	-	# 8 X 2-1/2" DRYWALL SCREWS	● 18" O.C.
14	-	# 8 X 1-1/2" SST. SCREWS	● 12" O.C.
15	-	# 8 X 1-1/2" WOOD SCREWS	● 10" O.C.
16	-	# 8 X 4" DRYWALL SCREWS	● 6" O.C.
17	-	# 8 X 4" DRYWALL SCREWS	● 12" O.C.
18	1	ALUMINUM BOTTOM TRACK	6063-T5, AGB #727.173.602
19	1	ALUMINUM TOP TRACK	6063-T5, AGB #727.270.601
20	2	BOTTOM FIXED TRACK	6063-T5, AGB #727.370.300
21	2	BOTTOM FIXED TRACK END CAP	NEOPRENE, AGB #727.120.31
22	2	BOOTOM INTERLOCK SEAL	NEOPRENE, AGB #727.120.22.56
23	2	TOP INTEERLOCK SEAL	NEOPRENE, AGB #727.120.30.56
24	AS REQ'D	BOTTOM FRAME FASRENERS, ST'L	ZINC CHRMT'D, AGB #727.120.027
25	AS REQ'D	TOP FRAME FASTENERS, ST'L	ZINC CHRMT'D, AGB #727.120.023
26	2	DOOR STOP	NEOPRENE, AGB #727.120.13
27	2	DOOR LOCKING GEAR, ST'L	ZINC CHRMT'D, AGB #727.120.02
28	4	SECONDARY DOOR LCK'G BOLTS	ZINC CHRMT'D, AGB #727.120.13
29	2	ALUM. DOOR HANDLE & PULL	AGB #744.02.02
30	AS REQ'D	MIDDLE LOCK, ST'L	ZINC CHRMT'D, AGB #727.120.014
31	2	FRONT ROLLER, ST'L/DELTRIN	ZINC CHRMT'D, AGB #727.250
32	2	REAR ROLLER, ST'L/DELTRIN	ZINC CHRMT'D, AGB #727.251
33	2	CONNECTING BAR, ST'L/DELTRIN	ZINC CHRMT'D, AGB #727.120.150
34	2	REAR BOTTOM DOOR COVER	NEOPRENE, AGB #727.120.32
35	2	REAR TOP DOOR COVER	NEOPRENE, AGB #727.120.09
36	2	FRONT TOP DOOR COVER	NEOPRENE, AGB #727.120.04
37	16	DOOR WEATHERSTRIPPING	NEOPRENE, AGB #727.2.200
38	2	ALUMINUM ANGLE ● FRAME HEAD	6063-T5, HADCO #12x125
39	2	DOOR GEAR EXTENSION	ZINC CHRMT'D, AGB #727.500.02
40	AS REQD.	WOOD SPACER AT FIXED PANEL HEAD	-
41	AS REQD.	WOOD SPACER AT FIXED PANEL JAMB	-
42	AS REQD.	WOOD STILE INTERLOCK	-
43	AS REQD.	WOOD SPACER FIX. PANEL STILE	-

TYPICAL WOOD-HONDURES MAHOGANY LUMBER

Engr. DR. HUMAYOUN FAROOQ  
STRUCTURES  
FLA. PE # 16557

PRODUCT RENEWED

ACCEPTANCE No. 01-0821.01  
EXPIRATION DATE September 3 2006

By: [Signature]  
PRODUCT CONTROL DIVISION  
BUILDING CODE COMPLIANCE OFFICE

JAN 08 2000

APPROVED AS COMPLYING WITH THE  
SOUTH FLORIDA BUILDING CODE  
DATE February 04, 2000  
BY [Signature]  
PRODUCT CONTROL DIVISION  
BUILDING CODE COMPLIANCE OFFICE  
ACCEPTANCE NO. 99-0830.04

**afc**

**AL-FAROOQ CORPORATION**  
ENGINEERS, PLANNERS & PRODUCT DESIGN  
1235 SW 87 AVE  
MIAMI, FLORIDA 33174  
TEL. (305) 264-8100 FAX. (305) 262-6978  
COMP-ANL W97-33Z1-NEW

---

FRENCH SLIDING GLASS DOOR

**ZELUCK INCORPORATED**  
5300 KINGS HIGHWAY  
BROOKLYN, N.Y. 11234-9011  
TEL (718) 251-8060 FAX (718) 531-2564

---


revisions:	no	date	by	description

---

date: 10-27-97  
scale: 3/8" = 1"  
dr. by: HAMID  
chk. by:


---

drawing no.  
**W97-33**  
sheet 9 of 10

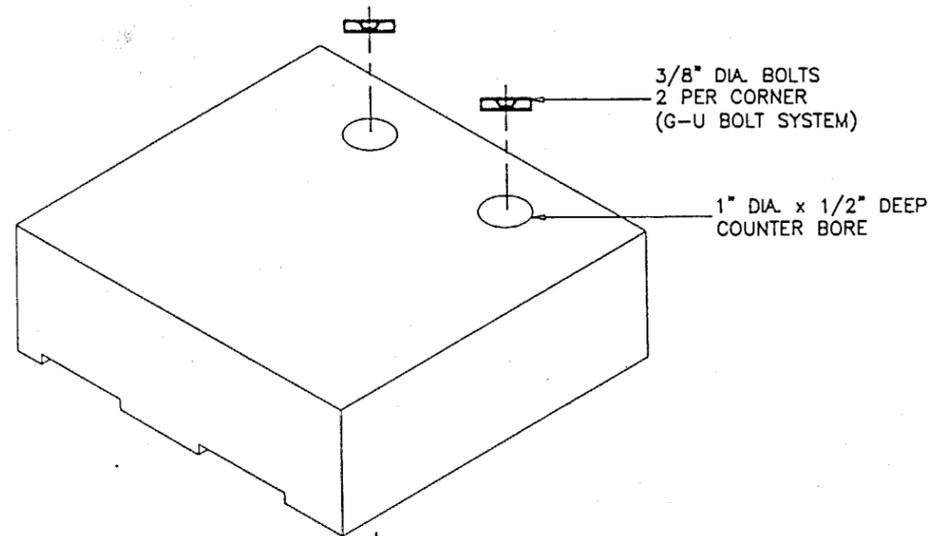


FRAME TOP CORNER

FRAME CORNERS SEALED  
WITH 'SIKAFLEX 1A' SEALANT

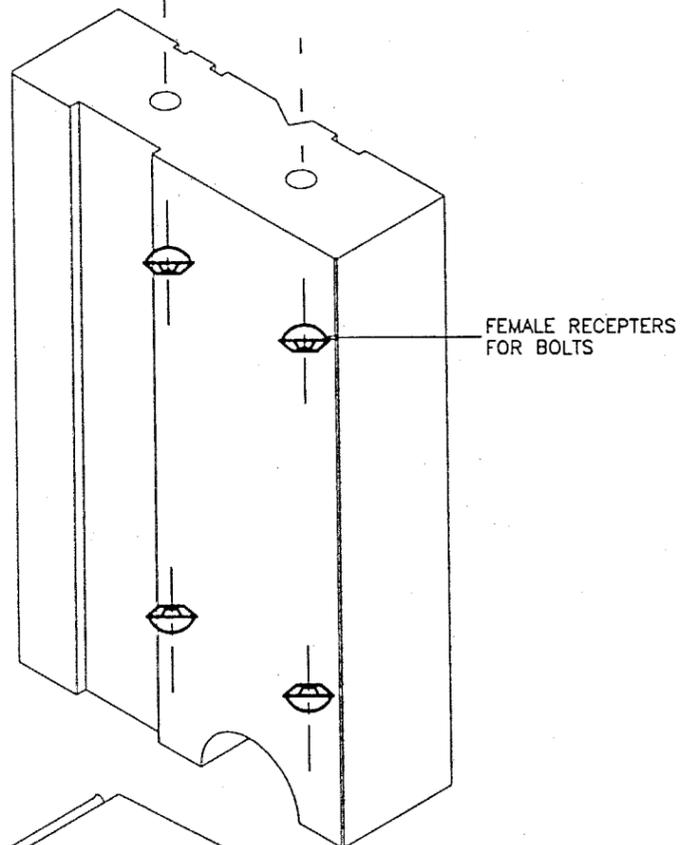


FRAME BOTTOM CORNER

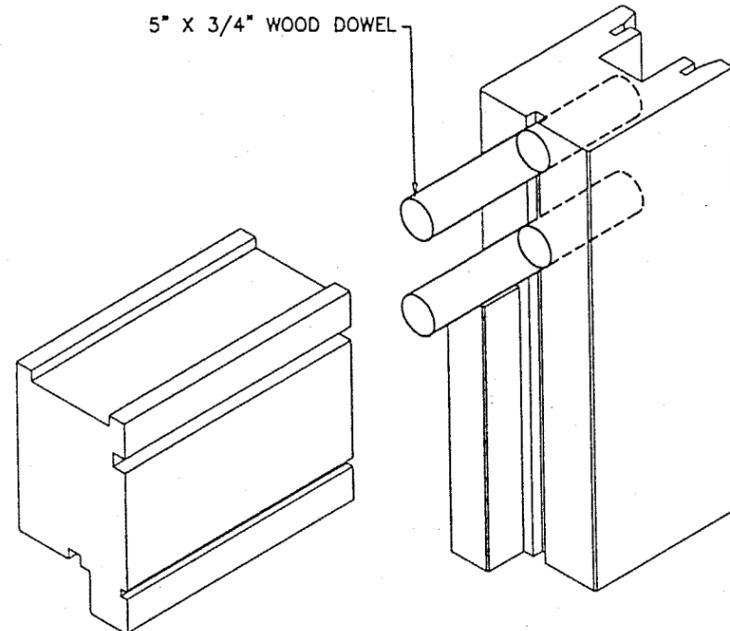

PANEL TOP CORNER

PANEL CORNERS & DOWELS SEALED/GLUED WITH  
'PHENYL RESORCINOL' WATER PROOF ADHESIVE

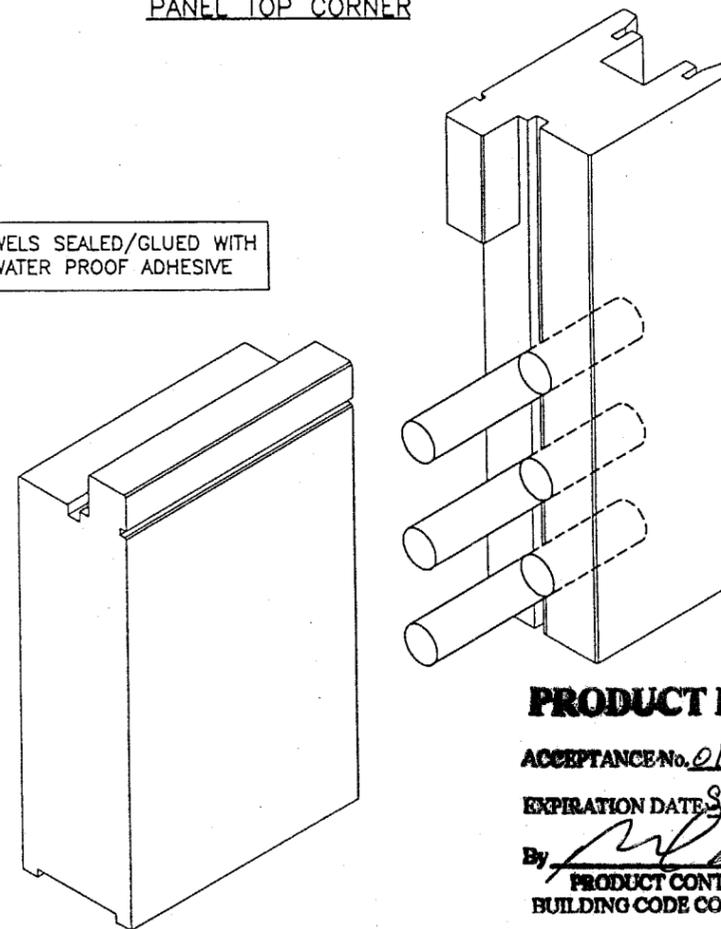

PANEL BOTTOM CORNER

Engr: DR. HUMAYOUN FAROOQ  
STRUCTURES  
FLA. PE # 16557

*JAN 06 2000*

**PRODUCT RENEWED**

ACCEPTANCE No. *01-082101*

EXPIRATION DATE *September 3, 2006*

By *[Signature]*  
PRODUCT CONTROL DIVISION  
BUILDING CODE COMPLIANCE OFFICE

APPROVED AS COMPLYING WITH THE  
SOUTH FLORIDA BUILDING CODE  
DATE *February 04, 2000*  
BY *Isaac L. Standa*  
PRODUCT CONTROL DIVISION  
BUILDING CODE COMPLIANCE OFFICE  
ACCEPTANCE NO. *99-0830.04*

*afc*  
AL-FAROOQ CORPORATION  
ENGINEERS, PLANNERS & PRODUCT DESIGN  
1235 SW 87 AVE  
MIAMI, FLORIDA 33174  
TEL. (305) 264-8100 FAX. (305) 262-6978  
COMP-ANL W97-33Z1-NEW

FRENCH SLIDING GLASS DOOR  
ZELUCK INCORPORATED  
5300 KINGS HIGHWAY  
BROOKLYN, N.Y. 11234-9011  
TEL (718) 251-8060 FAX (718) 531-2564

no.	date	description

date: 10-27-97  
scale: 3/8" = 1"  
dr. by: HAMID  
chk. by:

drawing no.  
W97-33  
sheet 10 of 10