



**BUILDING CODE COMPLIANCE OFFICE (BCCO)
PRODUCT CONTROL DIVISION**

**MIAMI-DADE COUNTY, FLORIDA
METRO-DADE FLAGLER BUILDING
140 WEST FLAGLER STREET, SUITE 1603
MIAMI, FLORIDA 33130-1563
(305) 375-2901 FAX (305) 375-2908**

NOTICE OF ACCEPTANCE (NOA)

**Sunshine Windows Manufacturing, Inc.
1745 W. 33rd Place
Hialeah, FL 33012**

SCOPE:

This NOA is being issued under the applicable rules and regulations governing the use of construction materials. The documentation submitted has been reviewed by Miami-Dade County Product Control Division and accepted by the Board of Rules and Appeals (BORA) to be used in Miami Dade County and other areas where allowed by the Authority Having Jurisdiction (AHJ).

This NOA shall not be valid after the expiration date stated below. The Miami-Dade County Product Control Division (In Miami Dade County) and/or the AHJ (in areas other than Miami Dade County) reserve the right to have this product or material tested for quality assurance purposes. If this product or material fails to perform in the accepted manner, the manufacturer will incur the expense of such testing and the AHJ may immediately revoke, modify, or suspend the use of such product or material within their jurisdiction. BORA reserves the right to revoke this acceptance, if it is determined by Miami-Dade County Product Control Division that this product or material fails to meet the requirements of the applicable building code.

This product is approved as described herein, and has been designed to comply with the High Velocity Hurricane Zone of the Florida Building Code.

DESCRIPTION: Series "2001"Outswing French Door with Sidelites

APPROVAL DOCUMENT: Drawing No. FD-01, titled "Series 2001 Aluminum French Door", sheets 1 through 4, prepared, signed and sealed by Francisco Hernandez, P.E., dated 12/10/01, bearing the Miami-Dade County Product Control Approval stamp with the Notice of Acceptance number and approval date by the Miami-Dade County Product Control Division.

MISSILE IMPACT RATING: None

LABELING: Each unit shall bear a permanent label with the manufacturer's name or logo, city, state and following statement: "Miami-Dade County Product Control Approved", unless otherwise noted herein.

RENEWAL of this NOA shall be considered after a renewal application has been filed and there has been no change in the applicable building code negatively affecting the performance of this product.

TERMINATION of this NOA will occur after the expiration date or if there has been a revision or change in the materials, use, and/or manufacture of the product or process. Misuse of this NOA as an endorsement of any product, for sales, advertising or any other purposes shall automatically terminate this NOA. Failure to comply with any section of this NOA shall be cause for termination and removal of NOA.







ADVERTISEMENT: The NOA number preceded by the words Miami-Dade County, Florida, and followed by the expiration date may be displayed in advertising literature. If any portion of the NOA is displayed, then it shall be done in its entirety.

INSPECTION: A copy of this entire NOA shall be provided to the user by the manufacturer or its distributors and shall be available for inspection at the job site at the request of the Building Official.

The submitted documentation was reviewed by **Raul Rodriguez**



**NOA No 02-0108.01
Expiration Date: May 2, 2007
Approval Date: May 2, 2002
Page 1**

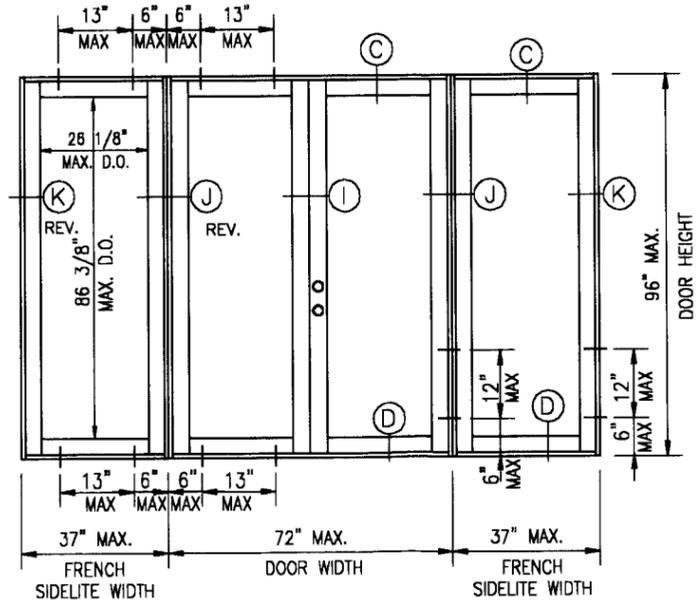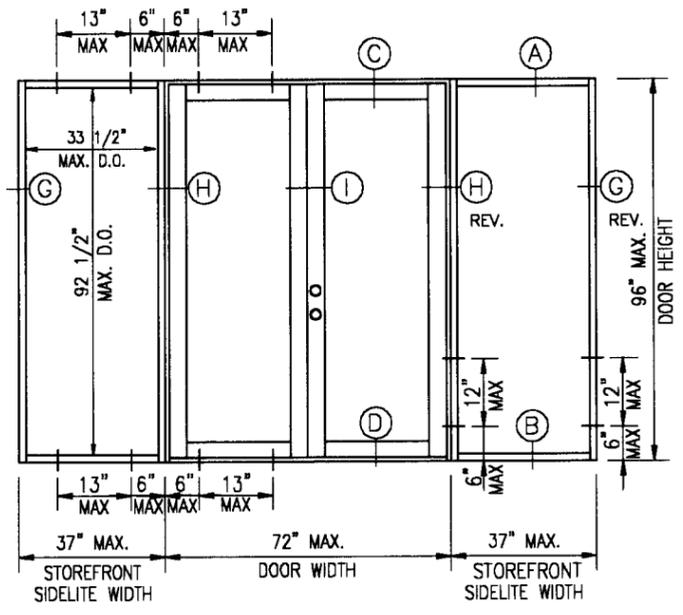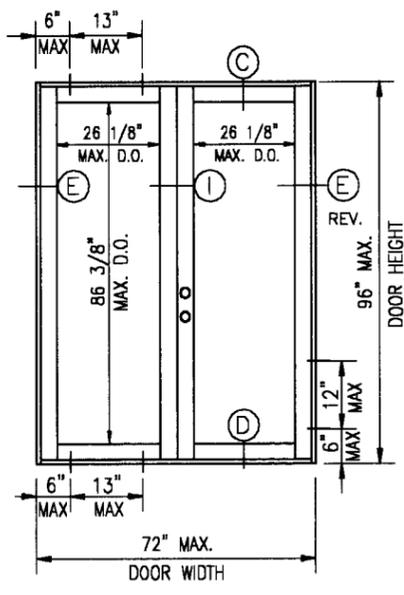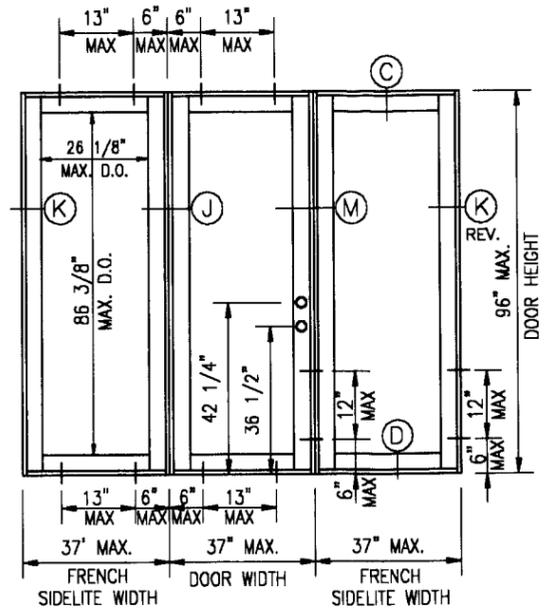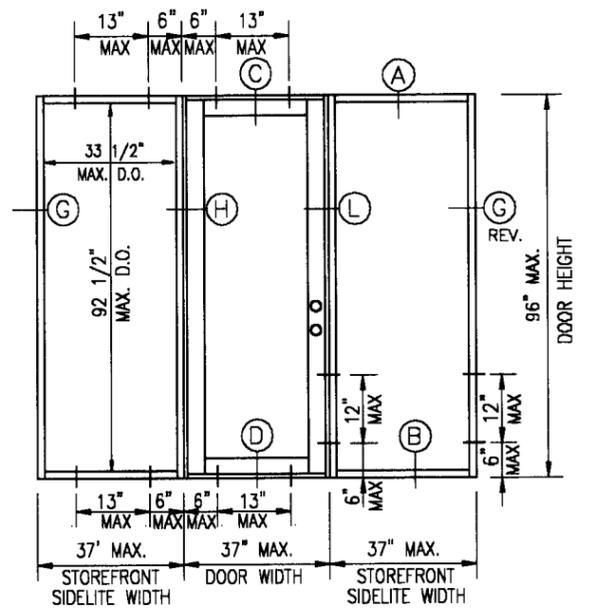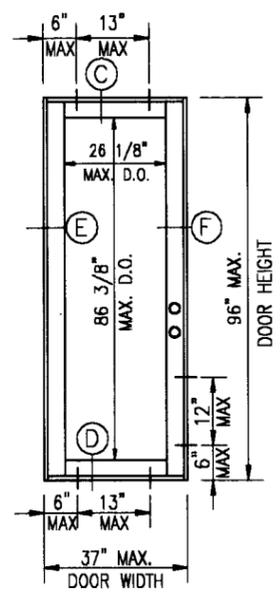

MIAMI-DADE COUNTY APPROVED SHUTTERS ARE REQUIRED

ELEVATION

DESIGN PRESSURES IN PSF FOR DOOR/SIDELITE SYSTEM

DOOR LEAF WIDTH	DOOR HEIGHT	W/O SIDELITE		SIDE LITE WIDTH (INCHES)	W/SIDELITE	
		POS.	NEG.		POS.	NEG.
3'-0"	8'-0"	75.0	75.0	37	74.4	74.4
				30	75.0	75.0
				24	75.0	75.0
				18	75.0	75.0
2'-6"		75.0	84.6	37	75.0	75.0
				30	75.0	82.8
				24	75.0	83.6
				18	75.0	84.6
3'-0"	6'-8"	75.0	90.0	42	75.0	86.9
				37	75.0	90.0
				30	75.0	90.0
				24	75.0	90.0
2'-6"		75.0	98.9	42	75.0	86.3
				37	75.0	91.8
				30	75.0	98.9
				24	75.0	98.9
2'-6"	75.0	98.9	18	75.0	98.9	
			18	75.0	98.9	
			18	75.0	98.9	
			18	75.0	98.9	

- NOTES:**
- FLUSH BOLTS.
ALL DOOR FLUSH BOLTS SHALL BE ENGAGED IN ORDER TO ACHIEVE DESIGN PRESSURES ABOVE.
 - GLAZING.
3/16" TEMPERED GLASS FOR FRENCH DOORS AND SIDELITES.
1/4" TEMPERED GLASS FOR STOREFRONT SIDELITES.
 - COLONIAL MUNTINS CAN BE APPLIED.

Approved as complying with the Florida Building Code
 Date May 21, 2002
 NOA# DE-6108-01
 Miami Dade Product Control
 Division
 By [Signature]

[Signature]
 3-27-02
 FRANCISCO HERNANDEZ
 FL PE # 51393



Sunshine Windows Manufacturing, Inc.
 1745 W. 33rd Place
 Hialeah, Florida 33012
 Ph: (305)364-9952
 Fax:(305)828-5118

FRANCISCO HERNANDEZ P. E.
 Structural Engineering
 15113 SW 35 Terr.
 Miami, Florida 33185
 Phone (786) 683-2429
 Fax (305) 266 3427

SERIES 2001 ALUMINUM FRENCH DOOR

Drawn By: MH
 Date: 12-10-01
 Scale: _____
 Revision: _____
 Revision: _____

DRAWING NO.
 FD-01
 SHEET
 1 OF 4

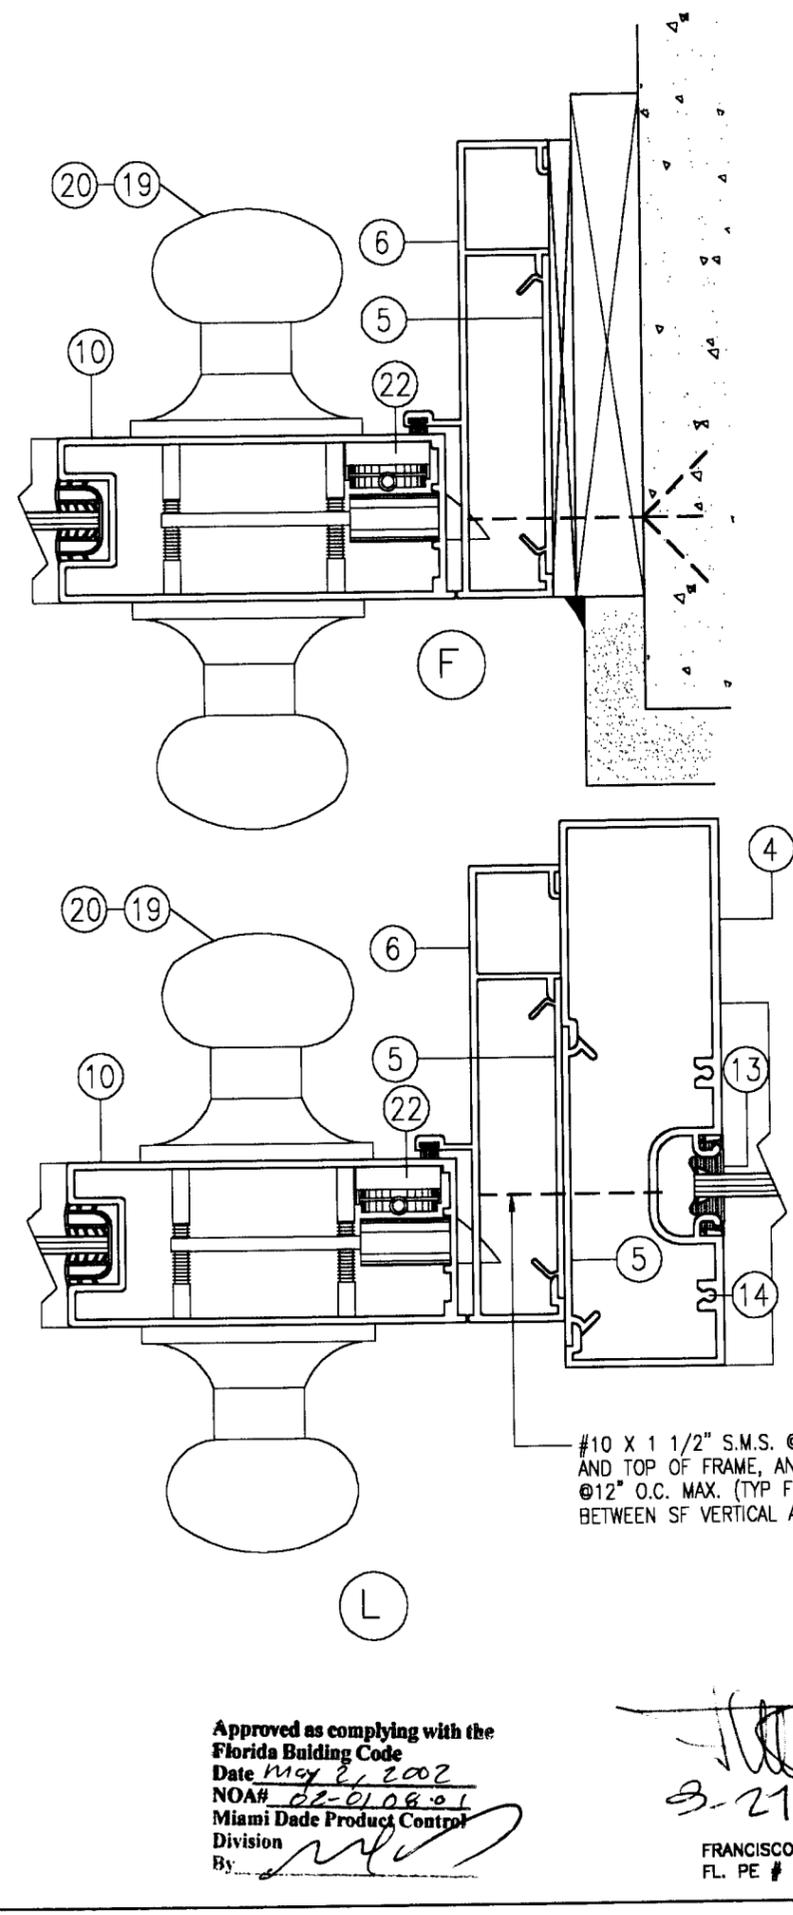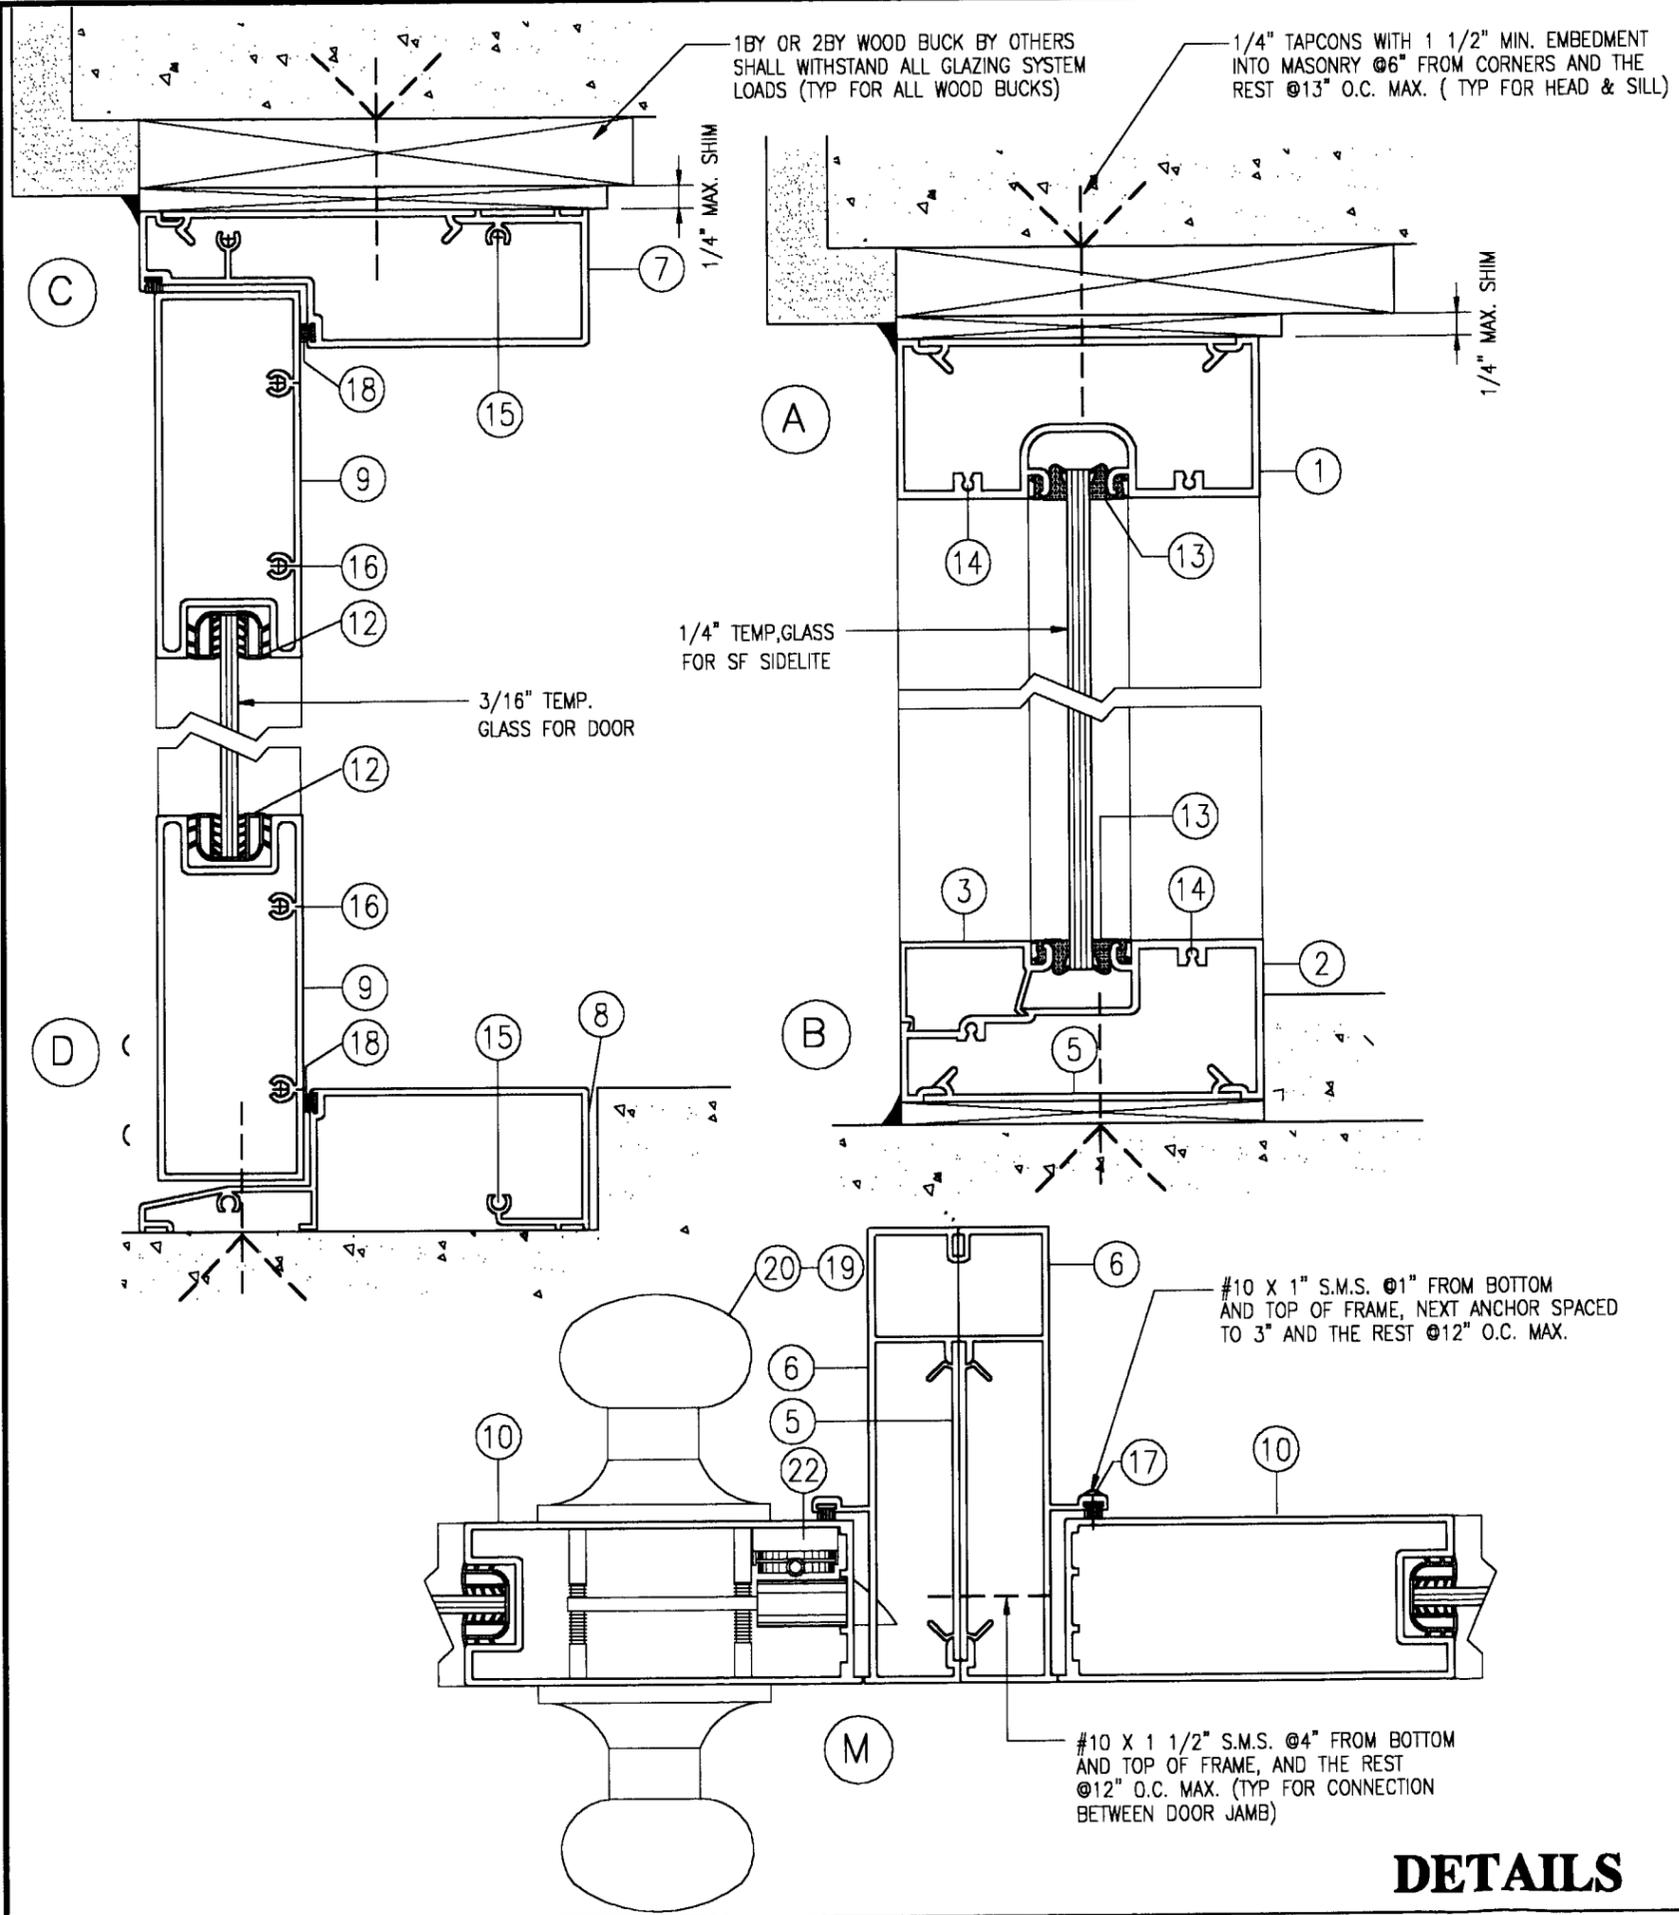

DETAILS

Approved as complying with the
 Florida Building Code
 Date May 2, 2002
 NOA# 02-0108-01
 Miami Dade Product Control
 Division
 By: *[Signature]*

[Signature]
 3-21-02
 FRANCISCO HERNANDEZ
 FL. PE # 51393

Sunshine Windows
 Manufacturing, Inc.
 1745 W. 33rd Place
 Hialeah, Florida 33012
 Ph: (305)364-9952
 Fax: (305)828-5118

FRANCISCO HERNANDEZ P. E.
 Structural Engineering
 15113 SW 35 Terr.
 Miami, Florida 33185
 Phone (786) 683-2429

**SERIES 2001 ALUMINUM
 FRENCH DOOR**

Drawn By: MH
 Date: 12-10-01
 Scale: 1/2"=1"
 Revision: _____
 Revision: _____

DRAWING NO.
FD-01
 SHEET
2 OF 4

Sunshine Windows
Manufacturing, Inc.

1745 W. 33rd Place
Hialeah, Florida 33012
Ph: (305)364-9952
Fax: (305)828-5118

FRANCISCO HERNANDEZ P. E.
Structural Engineering
15113 SW 35 Terr.
Miami, Florida 33185
Phone (786) 683-2429

**SERIES 2001 ALUMINUM
FRENCH DOOR**

Drawn By: MH

Date: 12-10-01


Scale: 1/2"=1"

Revision: _____

Revision: _____

DRAWING NO.
FD-01

SHEET
3 OF 4



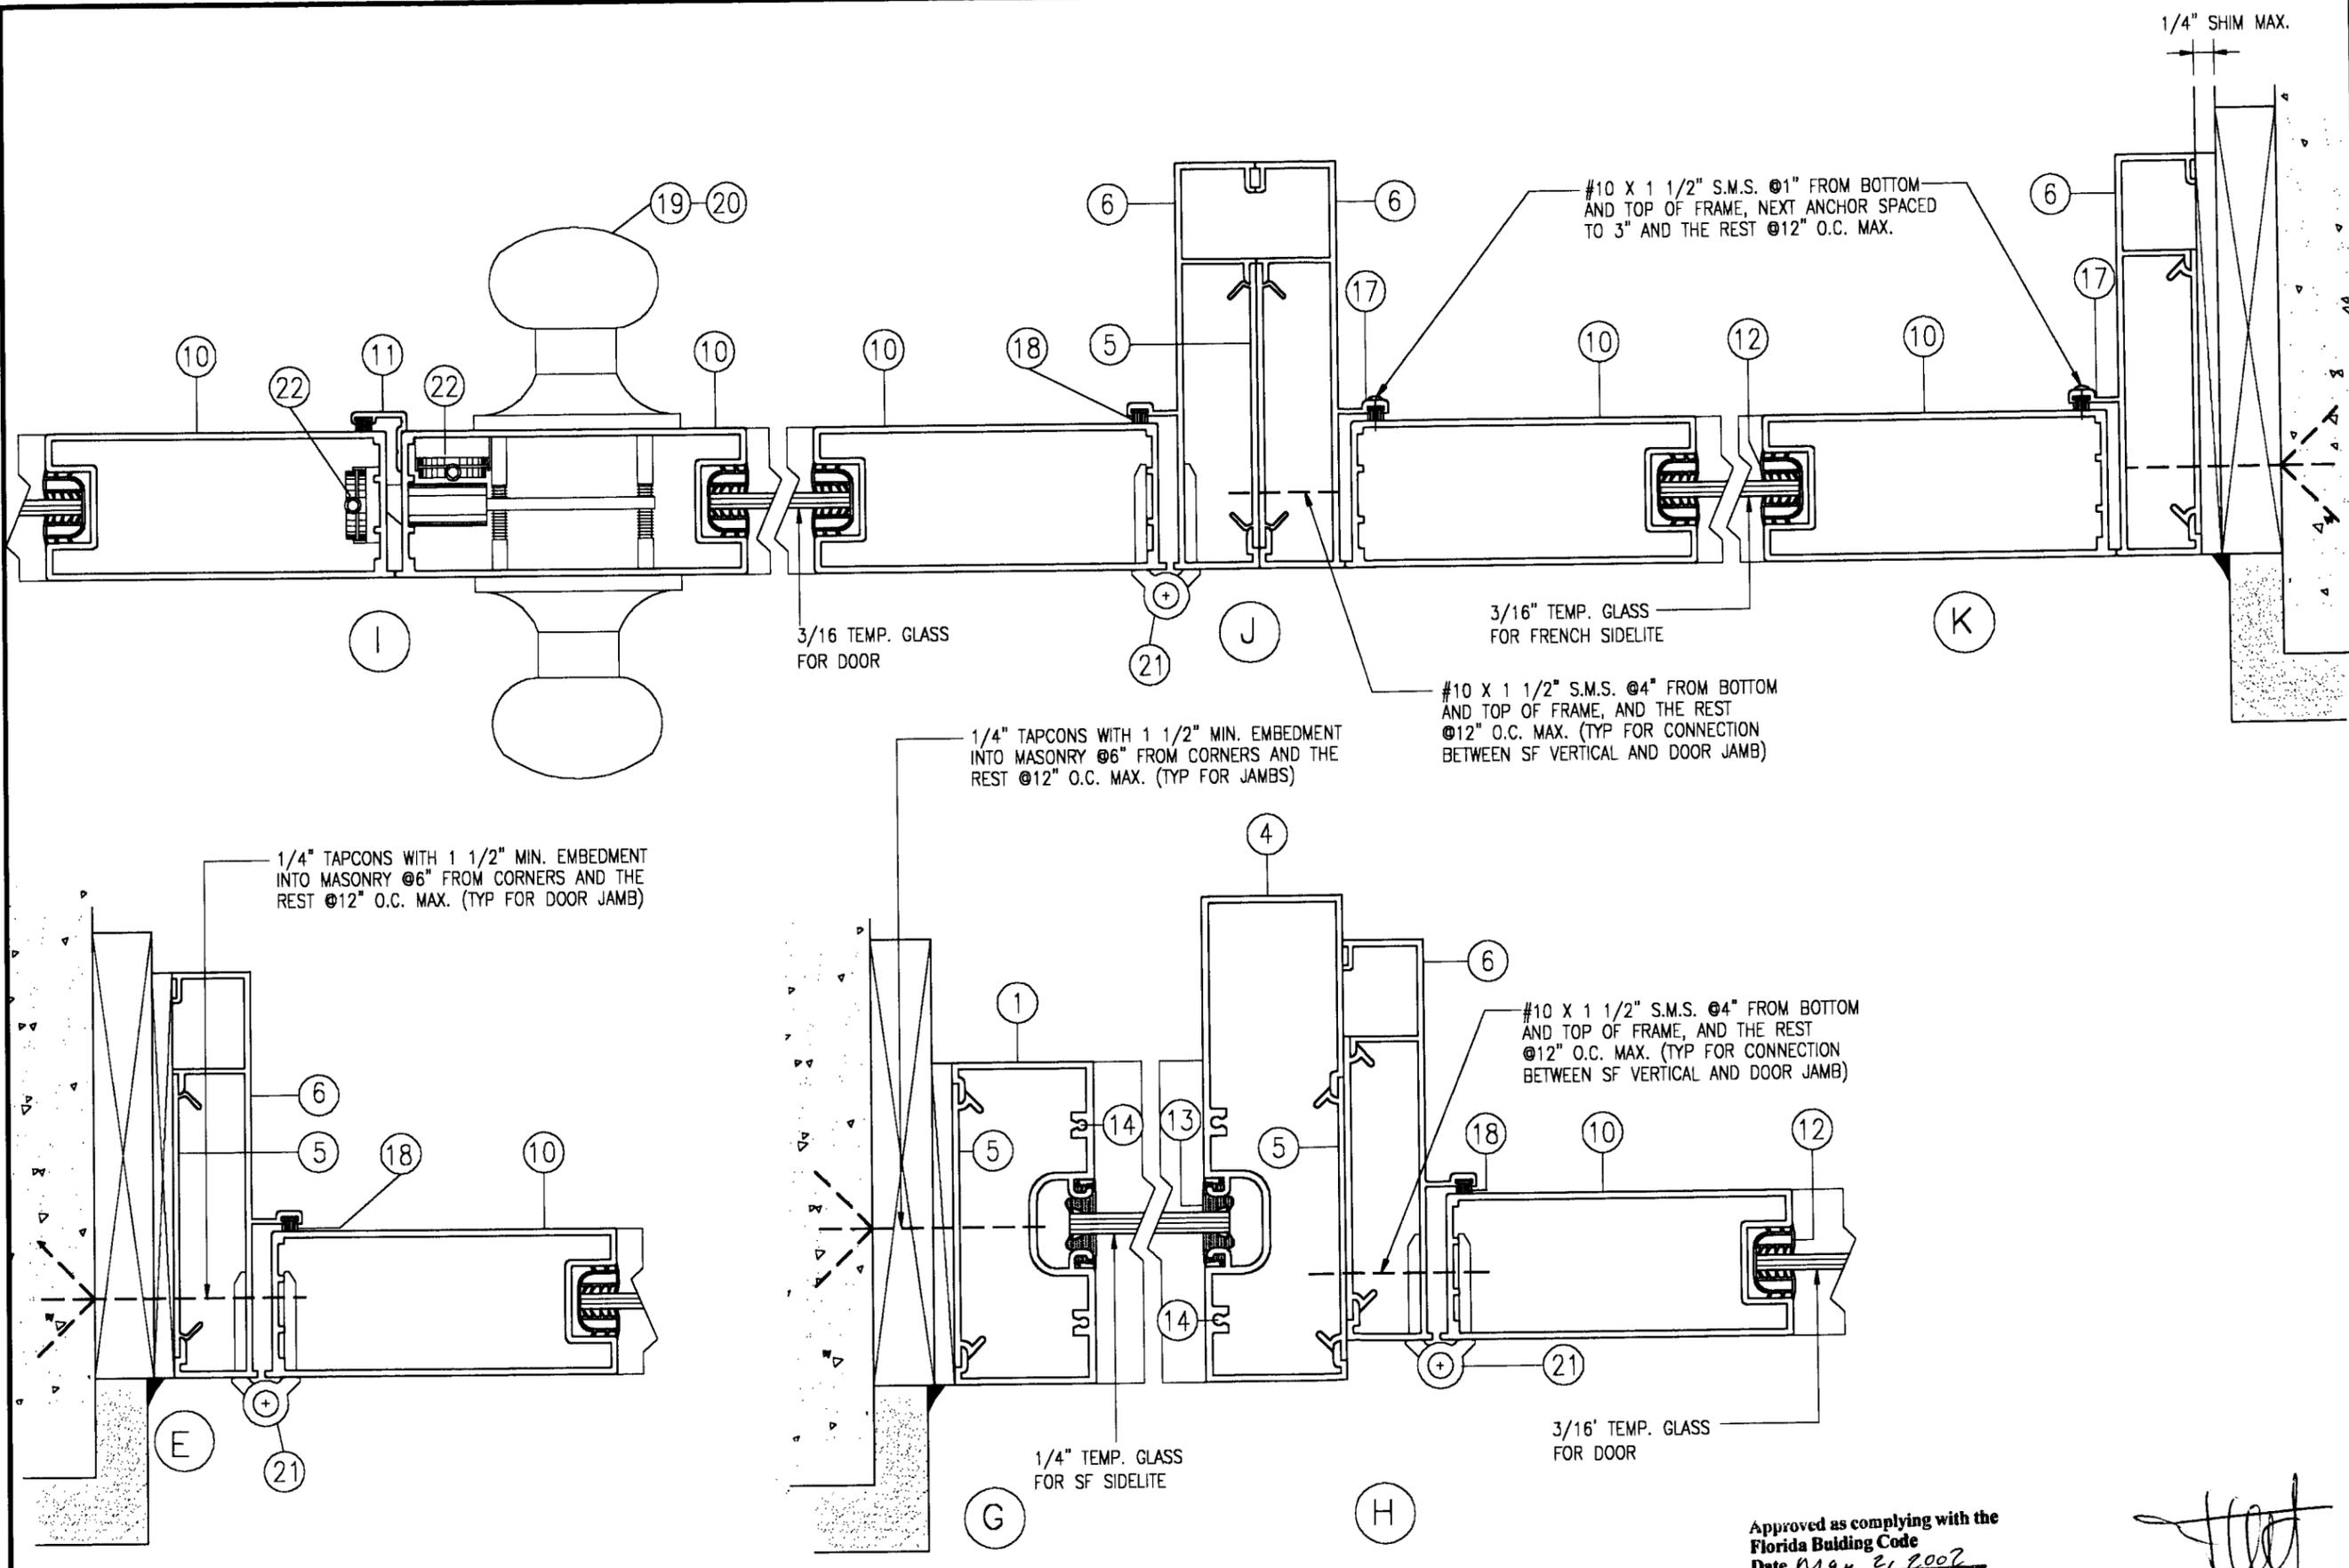


DETAILS

Approved as complying with the
Florida Building Code
Date 11/9/01
NOA# 02-0108-01
Miami Dade Product Control
Division
By [Signature]

[Signature]
9-27-02

FRANCISCO HERNANDEZ
FL. PE # 51383

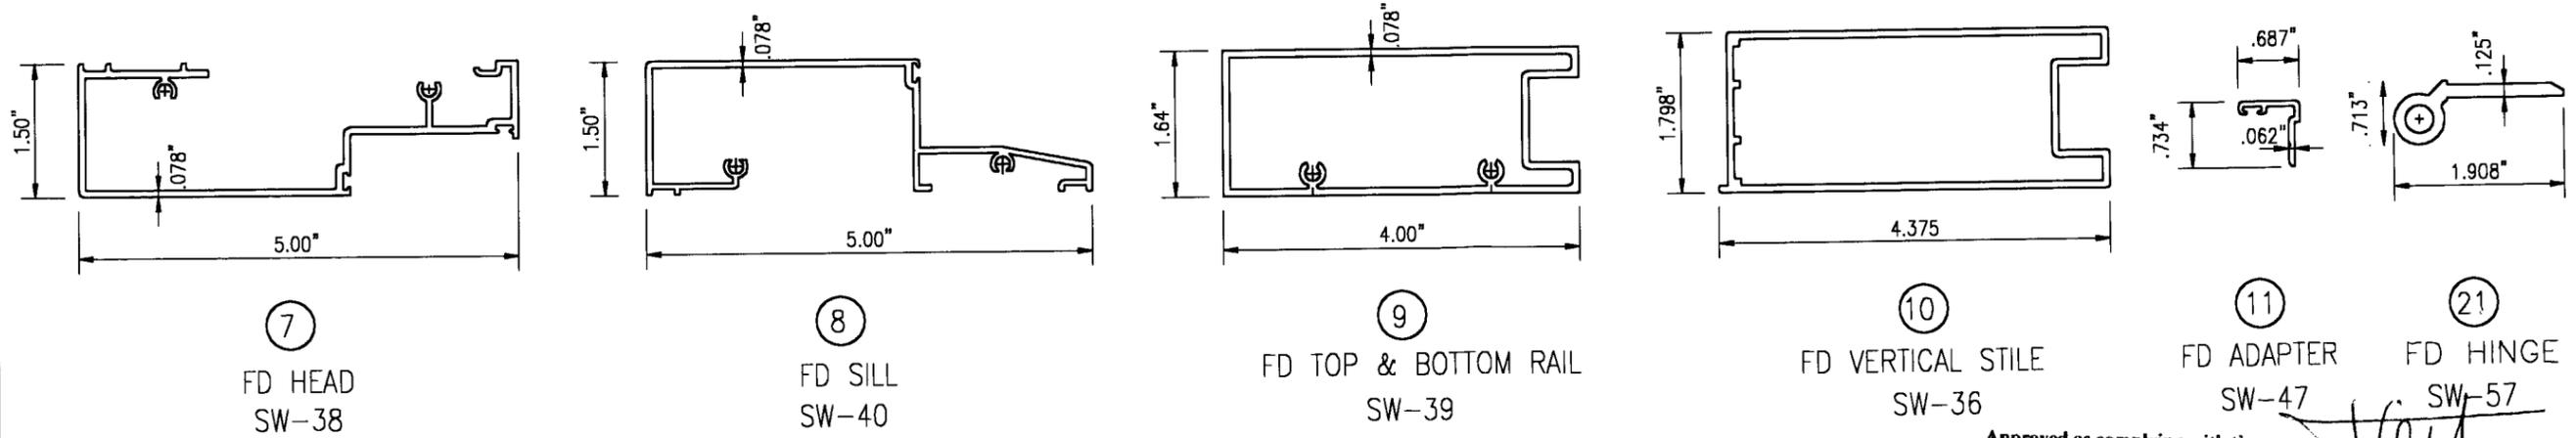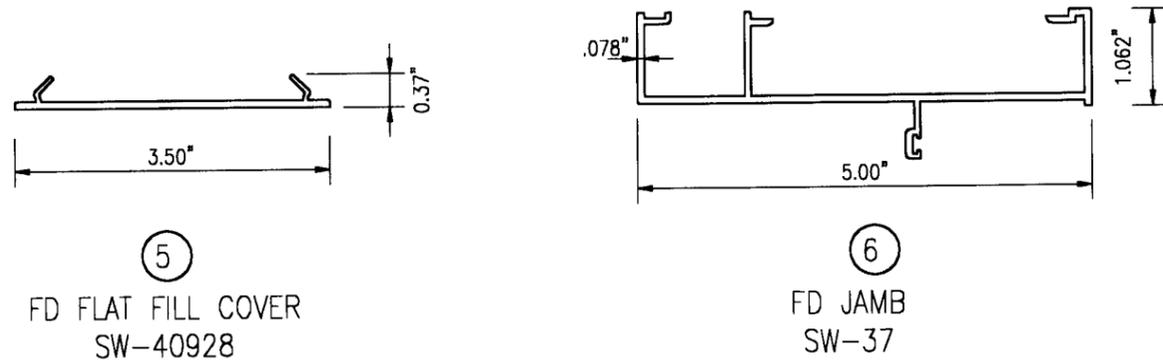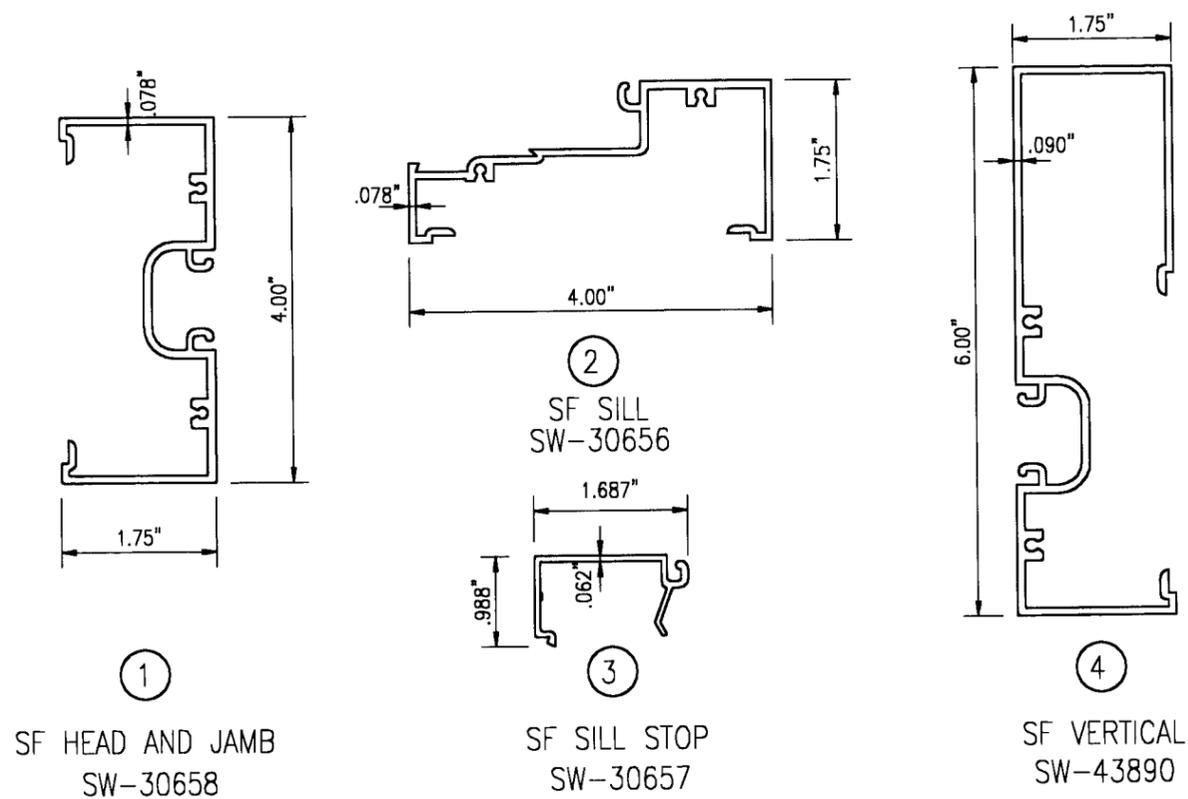

BILL OF MATERIAL				
No	PART	QTY	PART DESCRIPTION	MATERIAL
1	SW-30658	AS REQ'D	STOREFRONT HEAD AND JAMB	6063-T5
2	SW-30656	AS REQ'D	STOREFRONT SILL	6063-T5
3	SW-30657	AS REQ'D	STOREFRONT GLASS STOP	6063-T5
4	SW-43890	AS REQ'D	STOREFRONT VERTICAL	6063-T6
5	SW-40928	AS REQ'D	COVER PLATE	6063-T5
6	SW-37	AS REQ'D	FRENCH DOOR JAMB	6063-T6
7	SW-38	AS REQ'D	FRENCH DOOR HEAD	6063-T6
8	SW-40	AS REQ'D	FRENCH DOOR SILL	6063-T6
9	SW-39	AS REQ'D	FD TOP AND BOTTOM RAIL	6063-T5
10	SW-36	AS REQ'D	FRENCH DOOR VERTICAL STILE	6063-T6
11	SW-47	AS REQ'D	FRENCH DOOR ADAPTER	6063-T5
12	SW-268B	AS-REQ'D	GLAZING GASKET	VINYL
13	SW-2390	AS REQ'D	GLAZING GASKET	VINYL
14	SCREWS	AS-REQ'D	# 8 X 1"	SMS
15	SCREWS	AS-REQ'D	# 10 X 1"	SMS
16	SCREWS	AS-REQ'D	# 10 X 1 1/2"	SMS
17	SCREWS	AS-REQ'D	# 8 X 1"	SMS
18	SW-3332	AS REQ'D	FIN PILE WEATHER STRIP	POLYPROPYLENE
19	SW-L1	1	LOCK (LATCH)	METAL
20	SW-L2	1	LOCK (DEAD BOLT)	METAL
21	SW-57	3 PER LEAF	8" HINGE	6063 T5
22	SW-FB	2 PER LEAF	FLUSH BOLTS	METAL

Approved as complying with the Florida Building Code
 Date MAY 21 2002
 NOA# 02-0108-01
 Division Miami Dade Product Control
 By [Signature]
 FRANCISCO HERNANDEZ
 FL PE # 51393

Sunshine Windows Manufacturing, Inc.
 1745 W. 33rd Place
 Hialeah, Florida 33012
 Ph: (305)364-9952
 Fax: (305)828-5118

FRANCISCO HERNANDEZ P. E.
 Structural Engineering
 15113 SW 35 Terr.
 Miami, Florida 33185
 Phone (786) 683-2429

SERIES 2001 ALUMINUM FRENCH DOOR

Drawn By: MH
 Date: 12-10-01
 Scale: 1/2"=1"
 Revision: _____
 Revision: _____

DRAWING NO. FD-01
 SHEET 4 OF 4