



**BUILDING CODE COMPLIANCE OFFICE (BCCO)
PRODUCT CONTROL DIVISION**

**MIAMI-DADE COUNTY, FLORIDA
METRO-DADE FLAGLER BUILDING
140 WEST FLAGLER STREET, SUITE 1603
MIAMI, FLORIDA 33130-1563
(305) 375-2901 FAX (305) 375-2908**

NOTICE OF ACCEPTANCE (NOA)

**Therma-Tru Corporation
1687 Woodlands Drive
Maumee, OH 43537**

SCOPE:

This NOA is being issued under the applicable rules and regulations governing the use of construction materials. The documentation submitted has been reviewed by the BCCO and accepted by the Building Code and Product Review Committee (BCPRC) to be used in Miami Dade County and other areas where allowed by the Authority Having Jurisdiction (AHJ).

This NOA shall not be valid after the expiration date stated below. The BCCO (In Miami Dade County) and/or the AHJ (in areas other than Miami Dade County) reserve the right to have this product or material tested for quality assurance purposes. If this product or material fails to perform in the accepted manner, the manufacturer will incur the expense of such testing and the AHJ may immediately revoke, modify, or suspend the use of such product or material within their jurisdiction. BCPRC reserves the right to revoke this acceptance, if it is determined by BCCO that this product or material fails to meet the requirements of the applicable building code.

This product is approved as described herein, and has been designed to comply with the South Florida Building Code, 1994 Edition for Miami-Dade County or Florida Building Code.

DESCRIPTION: Series "Premium and Construction" Outswing Glazed Steel Door

APPROVAL DOCUMENT: Drawing No. B0091, titled "6/0 x 8/0 Steel Outswing Double Door", sheets 1 through 3, prepared by manufacturer, dated 3/16/99, bearing the Miami-Dade County Product Control Renewal stamp with the Notice of Acceptance number and expiration date by the Miami-Dade County Product Control Division.

MISSILE IMPACT RATING: None

LABELING: Each unit shall bear a permanent label with the manufacturer's name or logo, city, state and following statement: "Miami-Dade County Product Control Approved", unless otherwise noted herein.

RENEWAL of this NOA shall be considered after a renewal application has been filed and there has been no change in the applicable building code negatively affecting the performance of this product.

TERMINATION of this NOA will occur after the expiration date or if there has been a revision or change in the materials, use, and/or manufacture of the product or process. Misuse of this NOA as an endorsement of any product, for sales, advertising or any other purposes shall automatically terminate this NOA. Failure to comply with any section of this NOA shall be cause for termination and removal of NOA.

ADVERTISEMENT: The NOA number preceded by the words Miami-Dade County, Florida, and followed by the expiration date may be displayed in advertising literature. If any portion of the NOA is displayed, then it shall be done in its entirety.


INSPECTION: A copy of this entire NOA shall be provided to the user by the manufacturer or its distributors and shall be available for inspection at the job site at the request of the Building Official.

This NOA **renews NOA # 01-0209.02** and, consists of this page 1 as well as approval document mentioned above. The submitted documentation was reviewed by **Raul Rodriguez**.



**NOA No 02-0129.01
Expiration Date: February 28, 2007
Approval Date: February 28, 2002
Page 1**

REV	DESCRIPTION	DATE
C	REVISED DWG PER BCCO PRODUCT CONTROL DIVISION	1-20-99
D	REVISED SHEET 2.	2-3-99
E	ADDED ITEMS 20, 21, 22, 23.	3-16-99

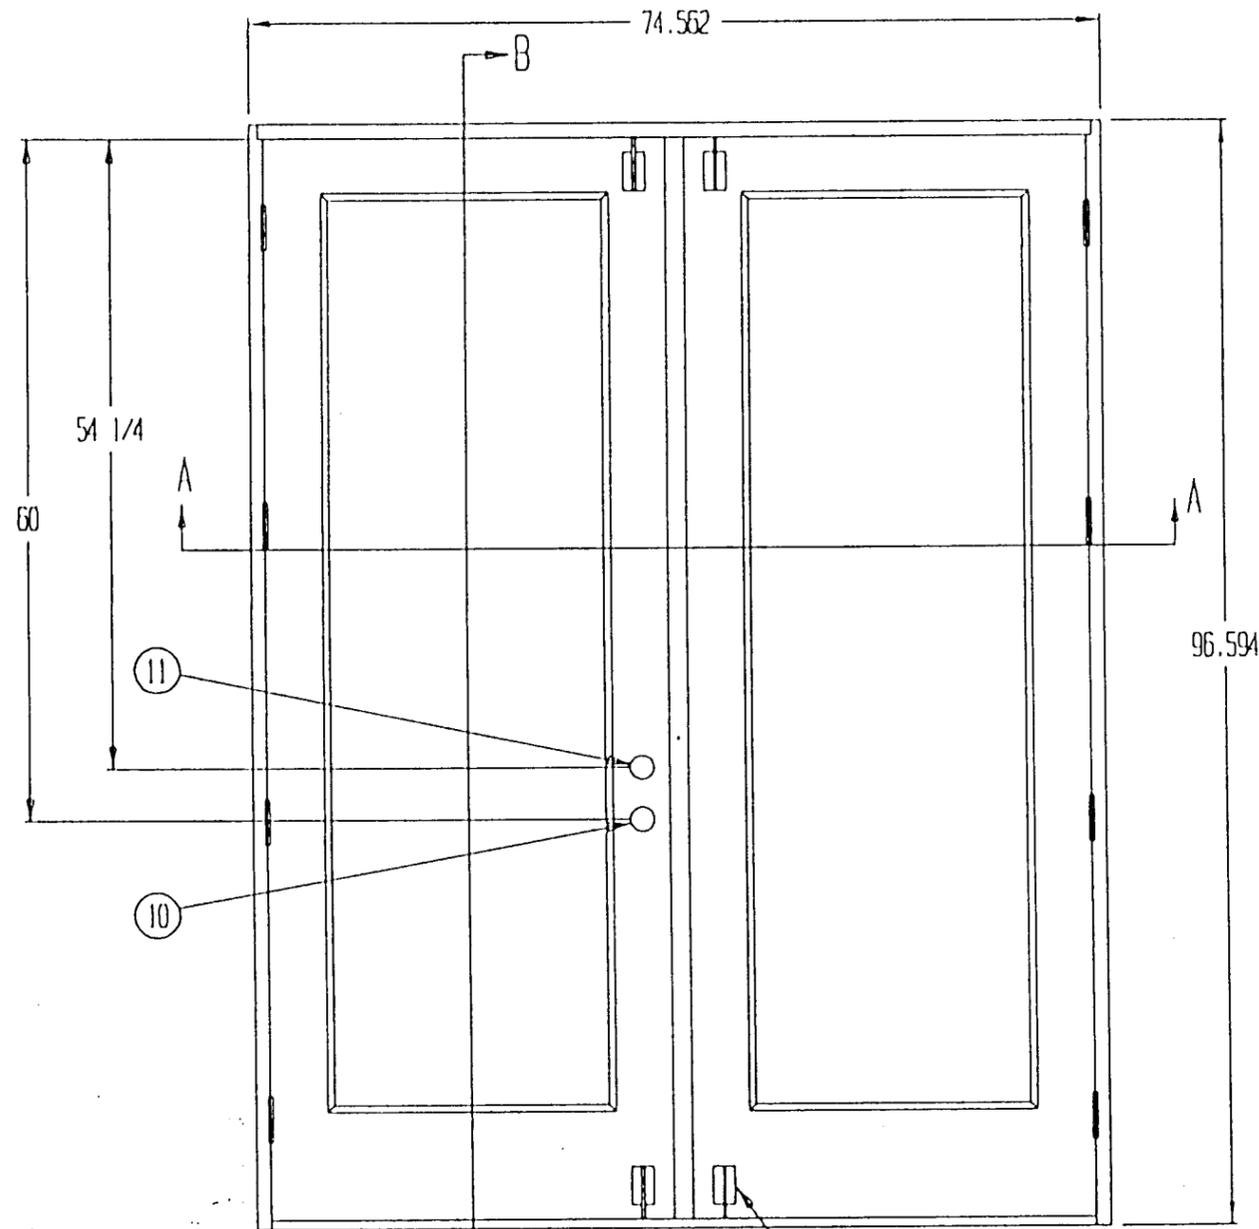

CONFIGURATION: XX (18)

ITEM	QTY	DESCRIPTION
23	4	17 X 1-1/2' FINS
22	4	#10-12 x 1' PHILLIPS FINS
21	2	SINGLE LEAF PLASTIC STRIP ADHESIVELY APPLIED
20	2	FOAM FILLED WEATHERSTRIP ADHESIVELY APPLIED
19	8	STRUCTURAL SILICONE BEADING COMPOUND AROUND ENTIRE PERIMETER OF LITE
18	4	SURFACE MOUNTED SLIDE BOLTS
17	10	2 1/2' STAPLES
16	27	#10 X 2 1/2' SCREWS
15	AS RECD	SEALANT
14	1	EXTRUDED ALUMINUM ASTRAGAL SECURITY COVER
13	1	ASTRAGAL W/FLUSH BOLTS
12	8	4' X 4' THERMA-TRU BRAND SELF-LOCATING HINGES SECURED W/4 #10 X 2 1/2' FINS (2 TOP - 1 CENTER AND BOTTOM) AND 8 #10 X 3/4' FINS
11	1	KYIKSET 660 SERIES DEAD BOLT
10	1	KYIKSET 200 SERIES LOCK SET
9	1	ALUMINUM OUTSWING STILL W/ BUMPER SEAL
8	AS RECD	THERMA-TRU BRAND COMPRESSION WEATHERSTRIP
7	3	4 9/16' X 1 1/4' WOOD JAMBS
6	4	1 3/8' X 1' CELLULAR PVC LITE FRAME WITH 18 #6 X 1 3/4 TYPE AD PAN HEAD PHILLIPS SCREWS
5	2	1/2" INSULATED GLASS UNIT-1/8" TEMPERED GLASS EACH SIDE W/ 1/4" AIR SPACE OR 1/8" TEMPERED SINGLE GLASS
4	4	END RAILS
3	4	1 1/4' X 1 11/16' PINE STILES
2	AS RECD	POLYURETHANE FOAM CORE, MINIMUM 1.9 PCF DENSITY
1	4	25 GA (.018 THICK) COLD ROLLED STEEL

PRODUCT RENEWED

ACCEPTANCE No. 02-0129.01
 EXPIRATION DATE February 28, 2007
 By [Signature]
 PRODUCT CONTROL DIVISION
 BUILDING CODE COMPLIANCE OFFICE

PRODUCT RENEWED

ACCEPTANCE No. 01-0209.02
 EXPIRATION DATE FEB 28 2002
 By [Signature]
 PRODUCT CONTROL DIVISION
 BUILDING CODE COMPLIANCE OFFICE

DESIGN PRESSURE RATING	
POSITIVE	+ 49.2 psf
NEGATIVE	- 65.6 psf

BILL OF MATERIAL







THERMA-TRU CORPORATION

TITLE: 60 X 80 STEEL OUTSWING DOUBLE DOOR

DRAWN BY: <u>R.F.</u>	DATE: <u>8-22-95</u>	SCALE: <u>NONE</u>	DRAWING NO.: <u>00091</u>	REV: <u>E</u>	SHEET: <u>1 OF 3</u>
-----------------------	----------------------	--------------------	---------------------------	---------------	----------------------

APPROVED AS COMPLYING WITH THE SOUTH FLORIDA BUILDING CODE DATE: <u>May 05, 2000</u> BY: <u>[Signature]</u> PRODUCT CONTROL DIVISION BUILDING CODE COMPLIANCE OFFICE ACCEPTANCE NO. <u>00-0207.08</u>	APPROVED AS COMPLYING WITH THE SOUTH FLORIDA BUILDING CODE DATE: <u>APR 08, 1999</u> BY: <u>[Signature]</u> PRODUCT CONTROL DIVISION BUILDING CODE COMPLIANCE OFFICE ACCEPTANCE NO. <u>98-0123.02</u>
--	--

REV	DESCRIPTION	DATE
E	ADDED ITEMS 20,21,22,23.	3-16-99

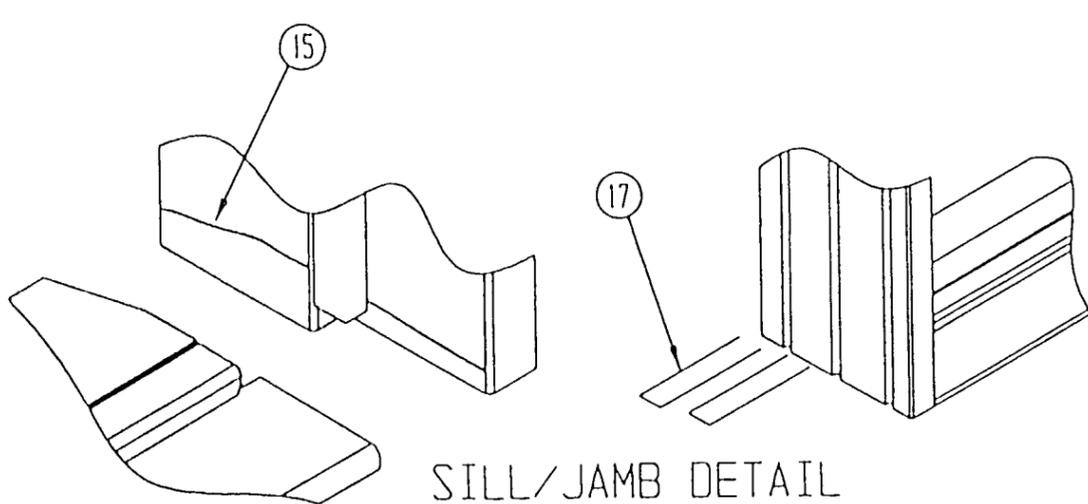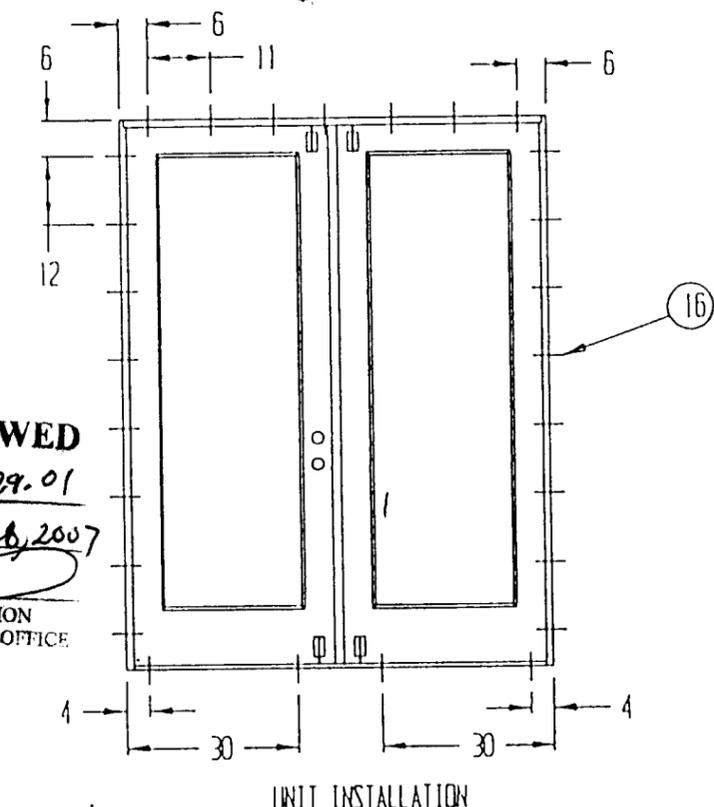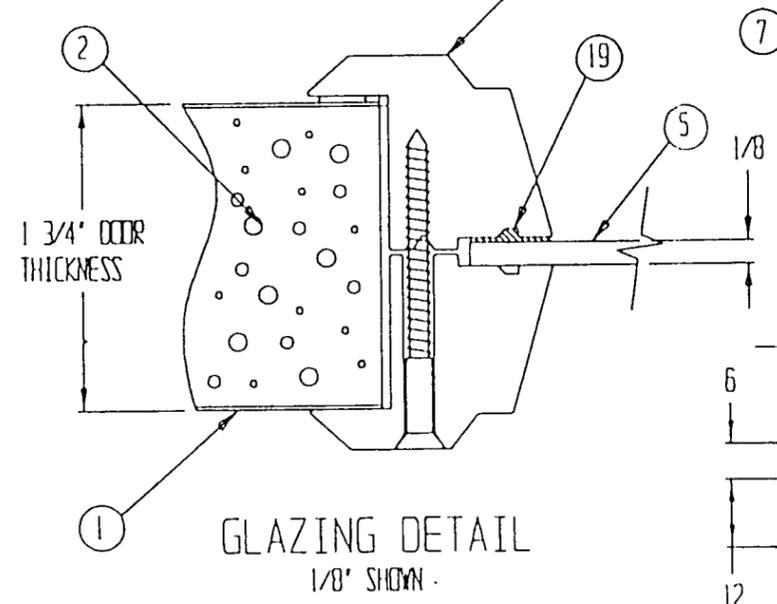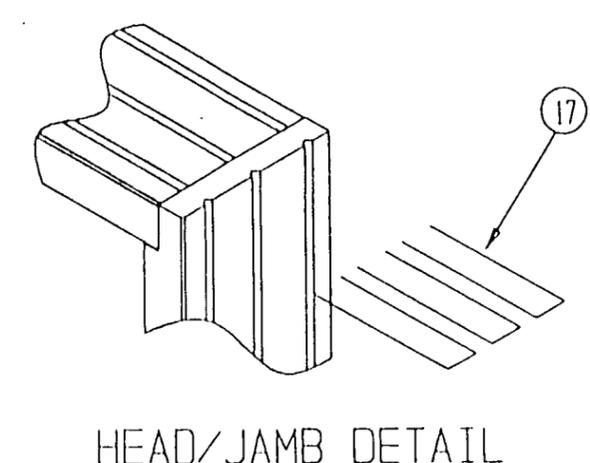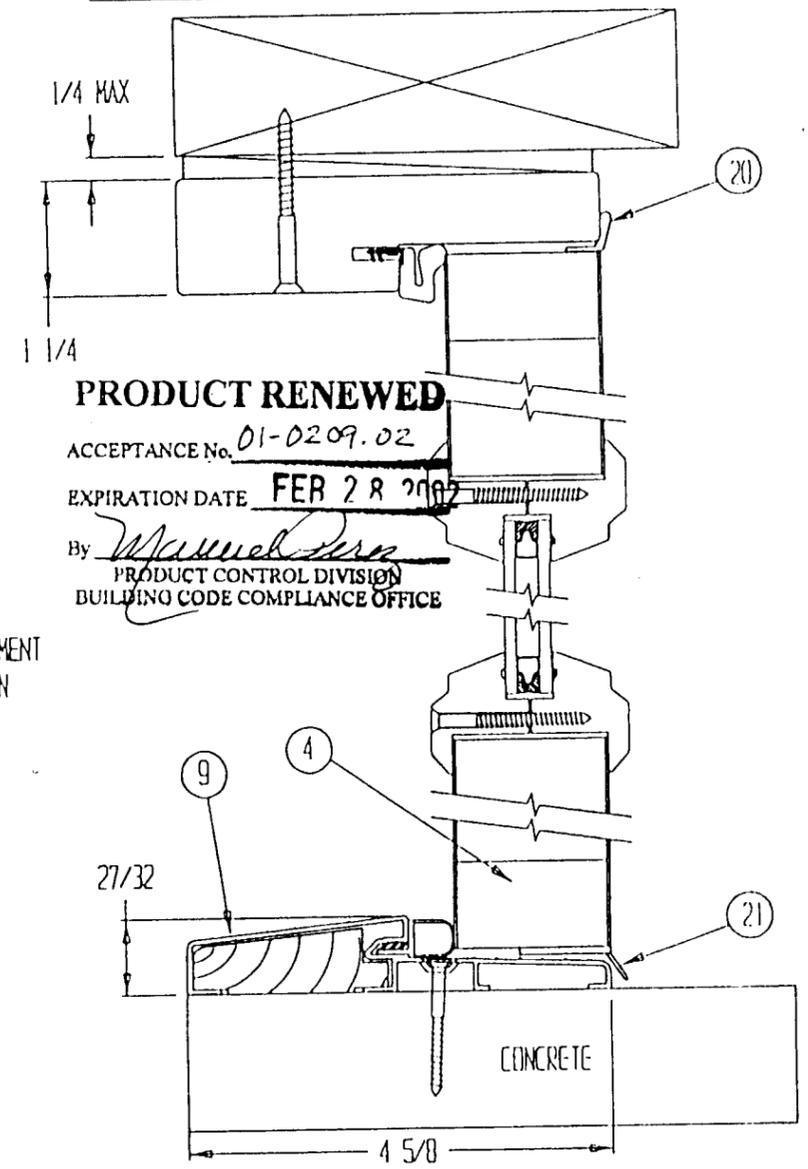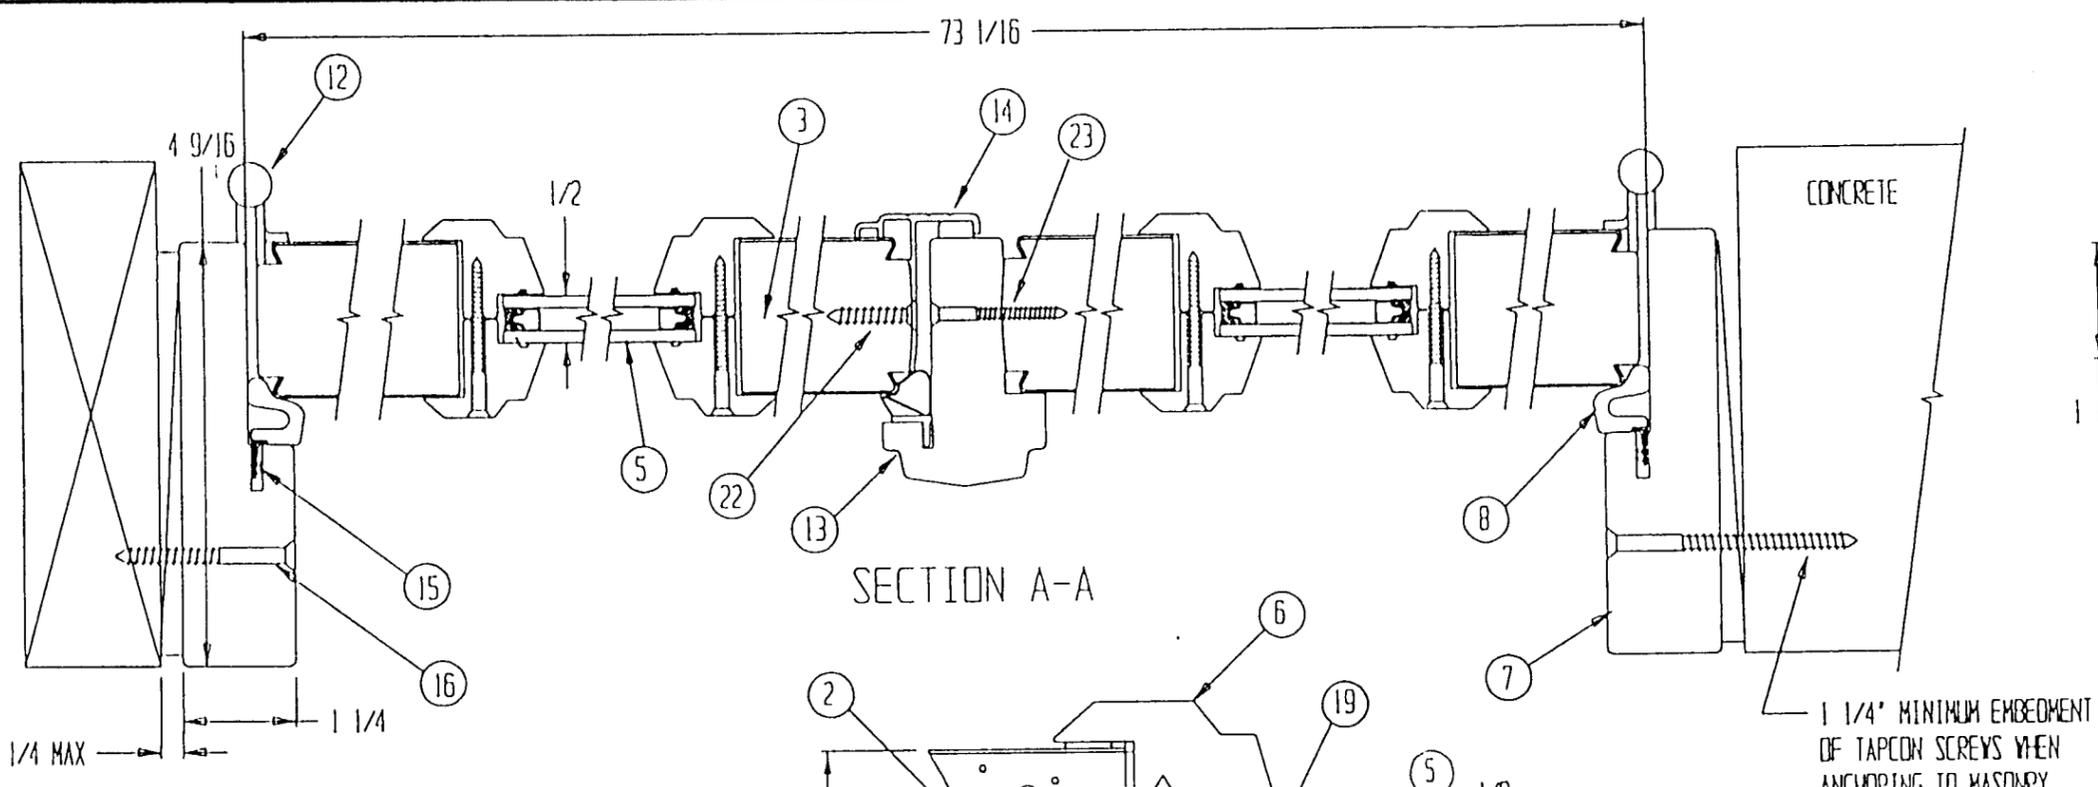

PRODUCT RENEWED
 ACCEPTANCE No. 62-0129-01
 EXPIRATION DATE February 28, 2007
 By *[Signature]*
 PRODUCT CONTROL DIVISION
 BUILDING CODE COMPLIANCE OFFICE

PRODUCT RENEWED
 ACCEPTANCE No. 01-0209-02
 EXPIRATION DATE FEB 28 2007
 By *[Signature]*
 PRODUCT CONTROL DIVISION
 BUILDING CODE COMPLIANCE OFFICE

THERMATRU CORPORATION


TITLE: 6/0 X 8/0 STEEL OUTSWING DOUBLE DOOR

DRAWN BY: <u>R.F.</u>	DATE: <u>8-22-95</u>	SCALE: <u>NONE</u>	DRAWING NO.: <u>80091</u>	REV: <u>E</u>	SHEET: <u>2 OF 3</u>
-----------------------	----------------------	--------------------	---------------------------	---------------	----------------------

APPROVED AS COMPLYING WITH THE SOUTH FLORIDA BUILDING CODE DATE May 05, 2000 BY *[Signature]* PRODUCT CONTROL DIVISION BUILDING CODE COMPLIANCE OFFICE ACCEPTANCE NO. 00-0207-08

APPROVED AS COMPLYING WITH THE SOUTH FLORIDA BUILDING CODE DATE April 08, 1999 BY *[Signature]* PRODUCT CONTROL DIVISION BUILDING CODE COMPLIANCE OFFICE ACCEPTANCE NO. 99-0223-02

REV	DESCRIPTION	DATE
C	REVISED DWG PER BCCO PRODUCT CONTROL DIVISION	1-20-99
D	REVISED SHEET 2.	2-3-99
E	REVISED SHEET 1 & 2.	3-16-99

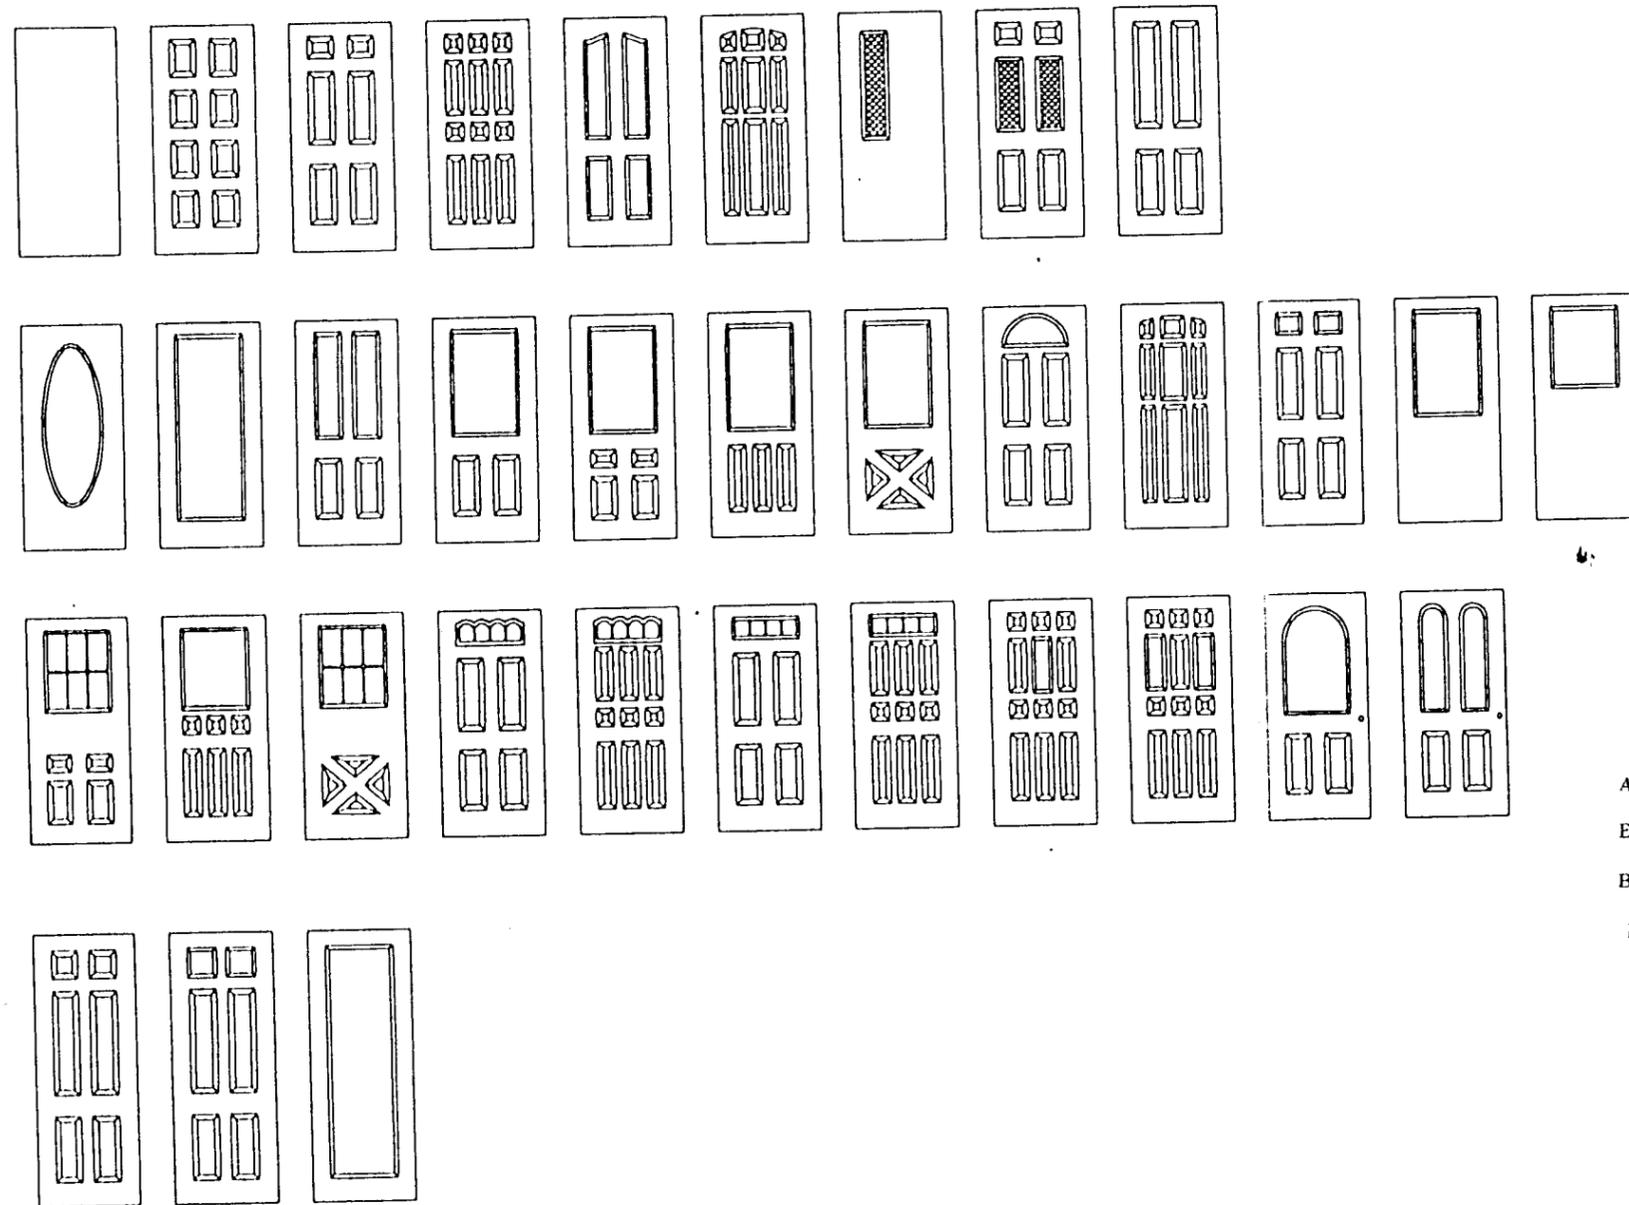

PRODUCT RENEWED

ACCEPTANCE No. 02-0129.01

EXPIRATION DATE February 28, 2007

By [Signature]
 PRODUCT CONTROL DIVISION
 BUILDING CODE COMPLIANCE OFFICE

PRODUCT RENEWED

ACCEPTANCE No. 01-0209.02

EXPIRATION DATE FEB 28 2002

By [Signature]
 PRODUCT CONTROL DIVISION
 BUILDING CODE COMPLIANCE OFFICE

THERMATRU CORPORATION						
TITLE: 6'0 X 8'0 STEEL OUTSWING DOUBLE DOOR						
DRAWN BY:	DATE:	SCALE:	DRAWING NO.:	REV.:	SHEET:	
R.F.	8-22-95	NONE	80091	E	3 OF 3	
APPROVED AS COMPLYING WITH THE SOUTH FLORIDA BUILDING CODE			APPROVED AS COMPLYING WITH THE SOUTH FLORIDA BUILDING CODE			
DATE <u>April 05, 2000</u>			DATE <u>APR 08, 1999</u>			
BY <u>[Signature]</u>			BY <u>[Signature]</u>			
PRODUCT CONTROL DIV'S GR			PRODUCT CONTROL DIV'S GR			
BUILDING CODE COMPLIANCE OFFICE			BUILDING CODE COMPLIANCE OFFICE			
ACCEPTANCE NO. <u>00-0207.08</u>			ACCEPTANCE NO. <u>99-0273.02</u>			