



**BUILDING CODE COMPLIANCE OFFICE (BCCO)
PRODUCT CONTROL DIVISION**

**MIAMI-DADE COUNTY, FLORIDA
METRO-DADE FLAGLER BUILDING
140 WEST FLAGLER STREET, SUITE 1603
MIAMI, FLORIDA 33130-1563
(305) 375-2901 FAX (305) 375-2908**

NOTICE OF ACCEPTANCE (NOA)

**Tischler und Sohn (USA) Ltd.
Six Suburban Avenue
Stamford, CT 06901**

SCOPE:

This NOA is being issued under the applicable rules and regulations governing the use of construction materials. The documentation submitted has been reviewed by Miami-Dade County Product Control Division and accepted by the Board of Rules and Appeals (BORA) to be used in Miami Dade County and other areas where allowed by the Authority Having Jurisdiction (AHJ).

This NOA shall not be valid after the expiration date stated below. The Miami-Dade County Product Control Division (In Miami Dade County) and/or the AHJ (in areas other than Miami Dade County) reserve the right to have this product or material tested for quality assurance purposes. If this product or material fails to perform in the accepted manner, the manufacturer will incur the expense of such testing and the AHJ may immediately revoke, modify, or suspend the use of such product or material within their jurisdiction. BORA reserves the right to revoke this acceptance, if it is determined by Miami-Dade County Product Control Division that this product or material fails to meet the requirements of the applicable building code.

This product is approved as described herein, and has been designed to comply with the High Velocity Hurricane Zone of the Florida Building Code.

DESCRIPTION: Mahogany Wood Single Hung Window-Impact Resistant

APPROVAL DOCUMENT: Drawing No. TS-7, titled "Single Hung Mahogany Window", sheets 1 through 7, prepared, signed and sealed by Vipin Tolat, P.E., dated 4/18/02, bearing the Miami-Dade County Product Control Renewal stamp with the Notice of Acceptance number and expiration date by the Miami-Dade County Product Control Division.

MISSILE IMPACT RATING: Large and Small Missile Impact

LABELING: Each unit shall bear a permanent label with the manufacturer's name or logo, city, state and following statement: "Miami-Dade County Product Control Approved", unless otherwise noted herein.

RENEWAL of this NOA shall be considered after a renewal application has been filed and there has been no change in the applicable building code negatively affecting the performance of this product.

TERMINATION of this NOA will occur after the expiration date or if there has been a revision or change in the materials, use, and/or manufacture of the product or process. Misuse of this NOA as an endorsement of any product, for sales, advertising or any other purposes shall automatically terminate this NOA. Failure to comply with any section of this NOA shall be cause for termination and removal of NOA.

ADVERTISEMENT: The NOA number preceded by the words Miami-Dade County, Florida, and followed by the expiration date may be displayed in advertising literature. If any portion of the NOA is displayed, then it shall be done in its entirety.

INSPECTION: A copy of this entire NOA shall be provided to the user by the manufacturer or its distributors and shall be available for inspection at the job site at the request of the Building Official.

This NOA **renews NOA # 99-0201.01** and, consists of this page 1 as well as approval document mentioned above. The submitted documentation was reviewed by **Raul Rodriguez**.



**NOA No 02-0423.05
Expiration Date: June 24, 2007
Approval Date: June 13, 2002
Page 1**



Tischler und Sohn (U.S.A.) Ltd.
 Six Suburban Avenue
 Stamford, CT 06901 USA
 Tel.: 203/674-0600
 Fax: 203/674-0601
 E-mail: dtwedt-tischler@worldnet.att.net

DADE COUNTY FLORIDA
 TESTING OF WOOD WINDOWS & DOORS

VIPIN N. TOLAT, P.E.
 FL. REG. # 12847

VPN
 4/18/02

ELEVATION OF
 SINGLE HUNG MAHOGANY WINDOW

Date: 3/11/97

Sheet 1 of 7 revised 4/15/02


Scale: 1/2"=1'-0" (1:24)

Drawn by: K.M.

Drawing No. TS-7

Design Pressure Rating (Positive)		+58 PSF
Design Pressure Rating (Negative)		-72 PSF

PRODUCT RENEWED
 as complying with the Florida
 Building Code
 Acceptance No. 08-0 Y23.05
 Expiration Date: June 24, 2007
 By: *[Signature]*
 Miami Dade Product Control
 Division

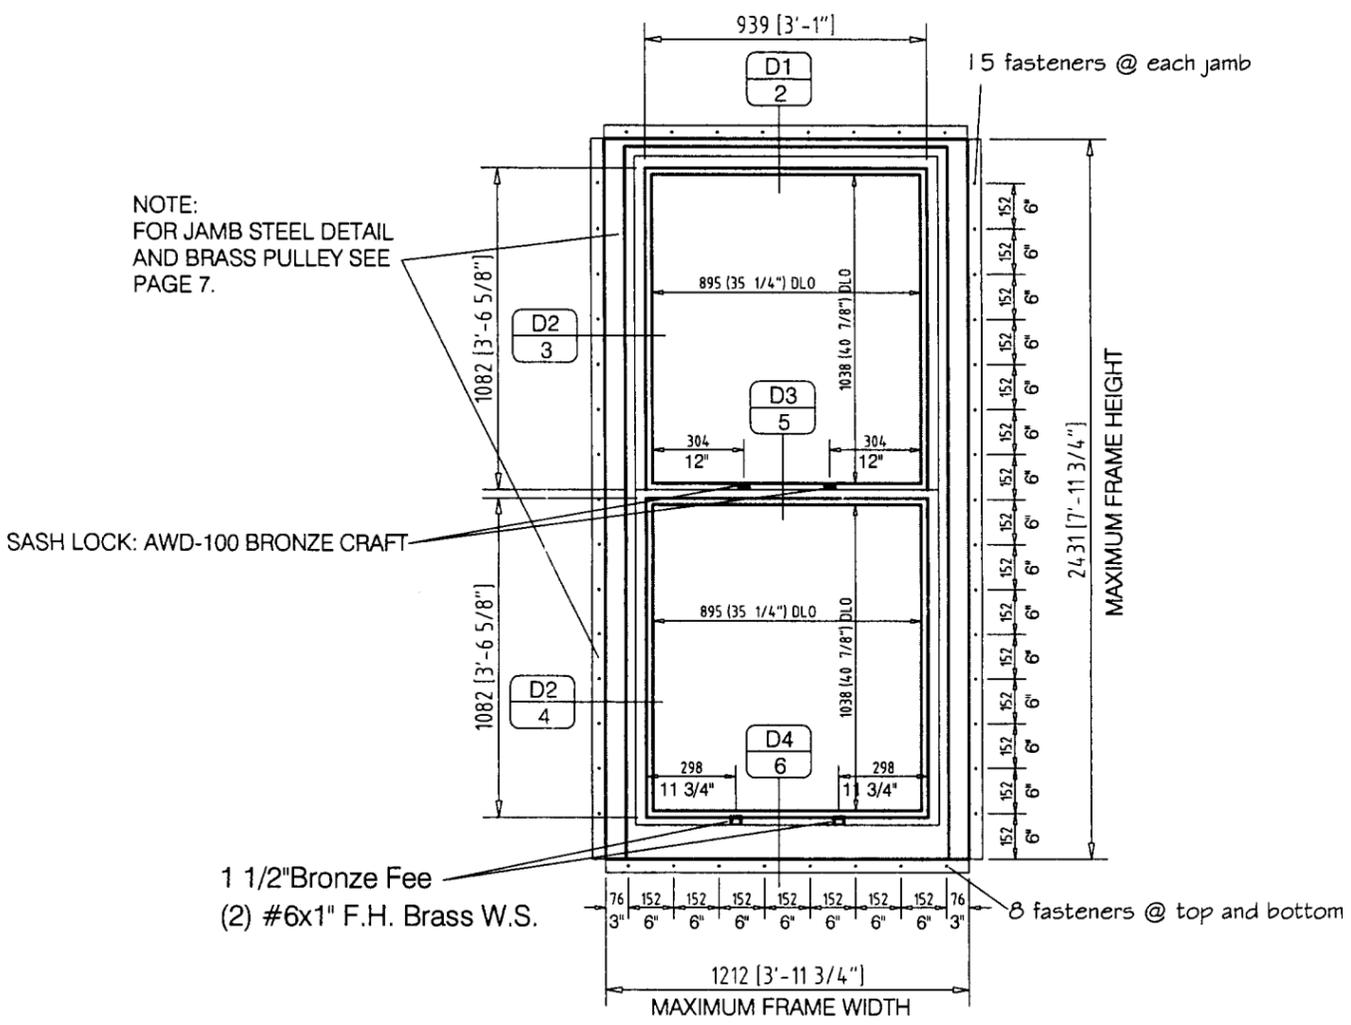

INTERIOR ELEVATIONS

ARCH. TPE.	
UNIT TYPE	SH
HINGED	bottom sash
OUT-GLASS	none
IN-GLASS	laminated
SCREEN	none
MUNTINS	none
ALARM	none
REMARKS	single hung
QTY.	1

DLO = Day Light Opening



Tischler und Sohn (U.S.A.) Ltd.
Six Suburban Avenue
Stamford, CT 06901 USA
Tel.: 203/674-0600
Fax: 203/674-0601

TISCHLER UND SOHN

E-mail: dtwedt-tischler@worldnet.att.net

DADE COUNTY FLORIDA
TESTING OF WOOD WINDOWS & DOORS

HEAD SECTION OF
SINGLE HUNG MAHOGANY WINDOW

VIPIN N. TOLAT, P.E.
FL. REG. # 12847

Handwritten: 4/18/02

Date: 7/17/97


Sheet 2 of 7 revised 4/15/02

Scale: Full (1:1)

Drawn by: K.M.

Drawing No. TS-7

PRODUCT RENEWED
as complying with the Florida
Building Code
Acceptance No 02-0423.05
Expiration Date ~~12/24/2007~~
By *[Signature]*
Miami Dade Product Control
Division

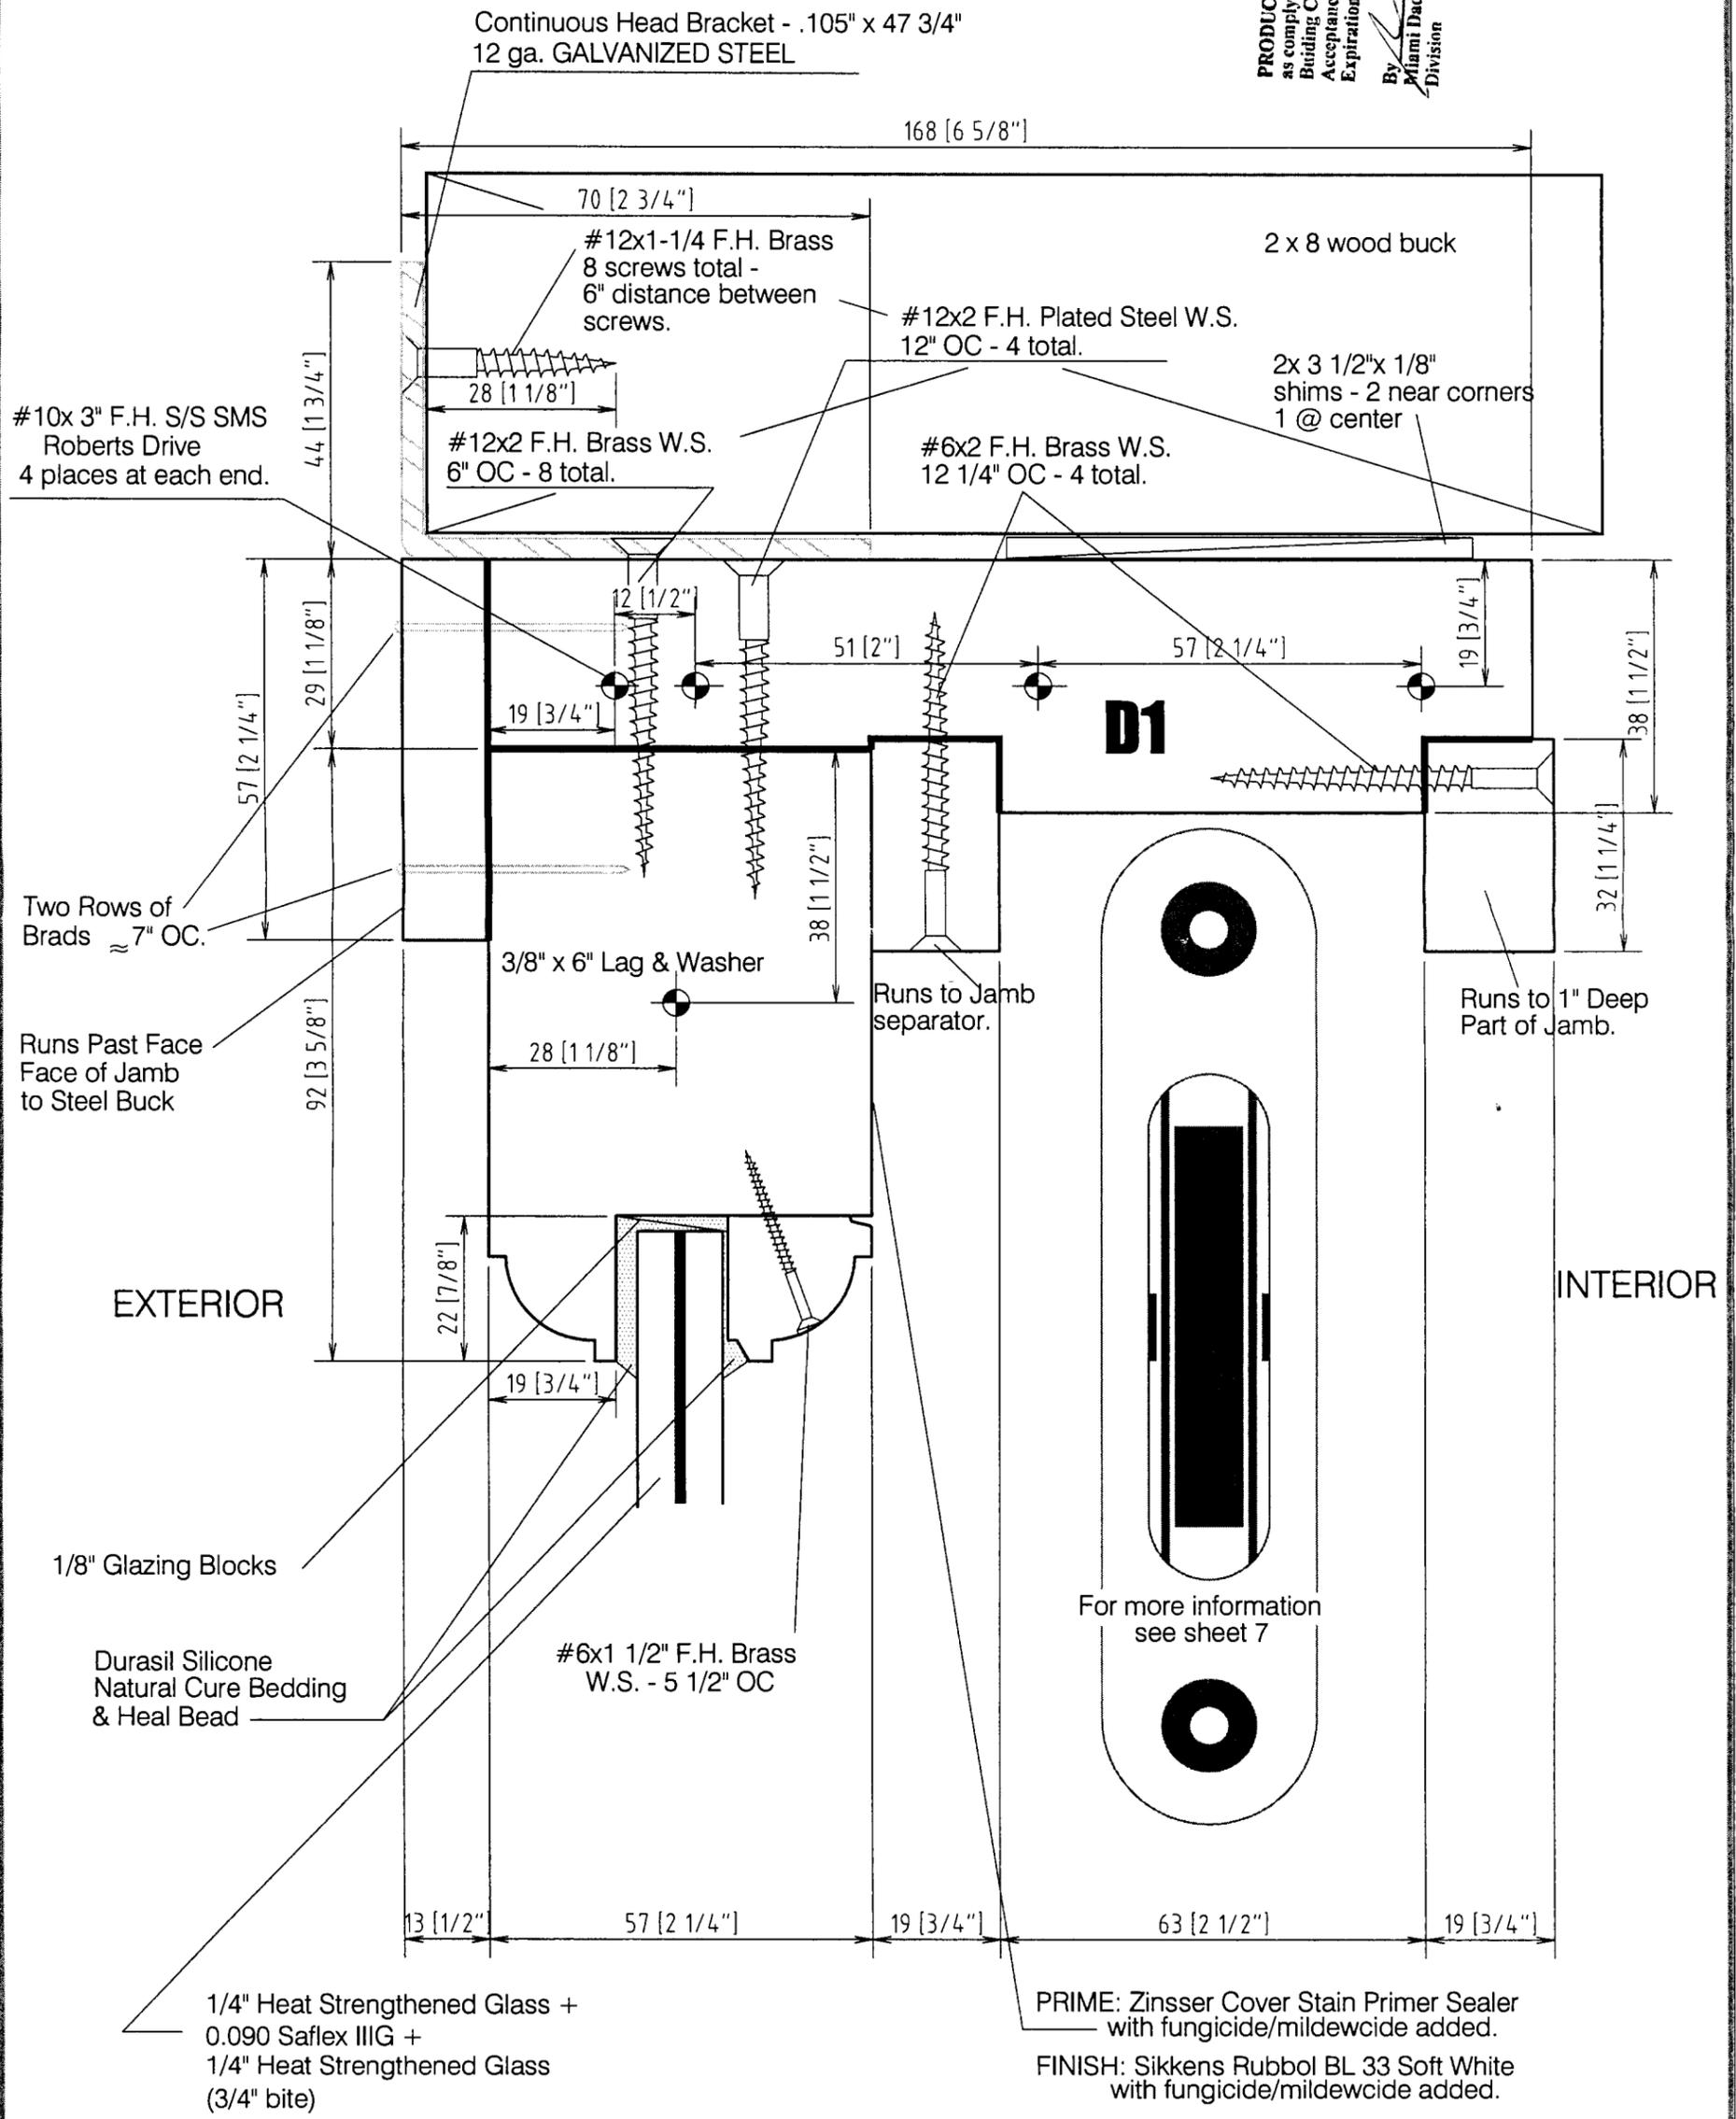

CORNER ASSEMBLY DETAIL



Tischler und Sohn (U.S.A.) Ltd.
 Six Suburban Avenue
 Stamford, CT 06901 USA
 Tel.: 203/674-0600
 Fax: 203/674-0601
 E-mail: dtwedt-tischler@worldnet.att.net

DADE COUNTY FLORIDA
 TESTING OF WOOD WINDOWS & DOORS

JAMB SECTION OF
 SINGLE HUNG MAHOGANY WINDOW

VIPIN N. TOLAT, P.E.
 FL. REG.# 12847

egunble
 4/18/02

TISCHLER und SOHN


Date: 7/17/97

Sheet 3 of 7 revised 4/15/02

Scale: Full (1:1)

Drawn by: K.M.


Drawing No. TS-7

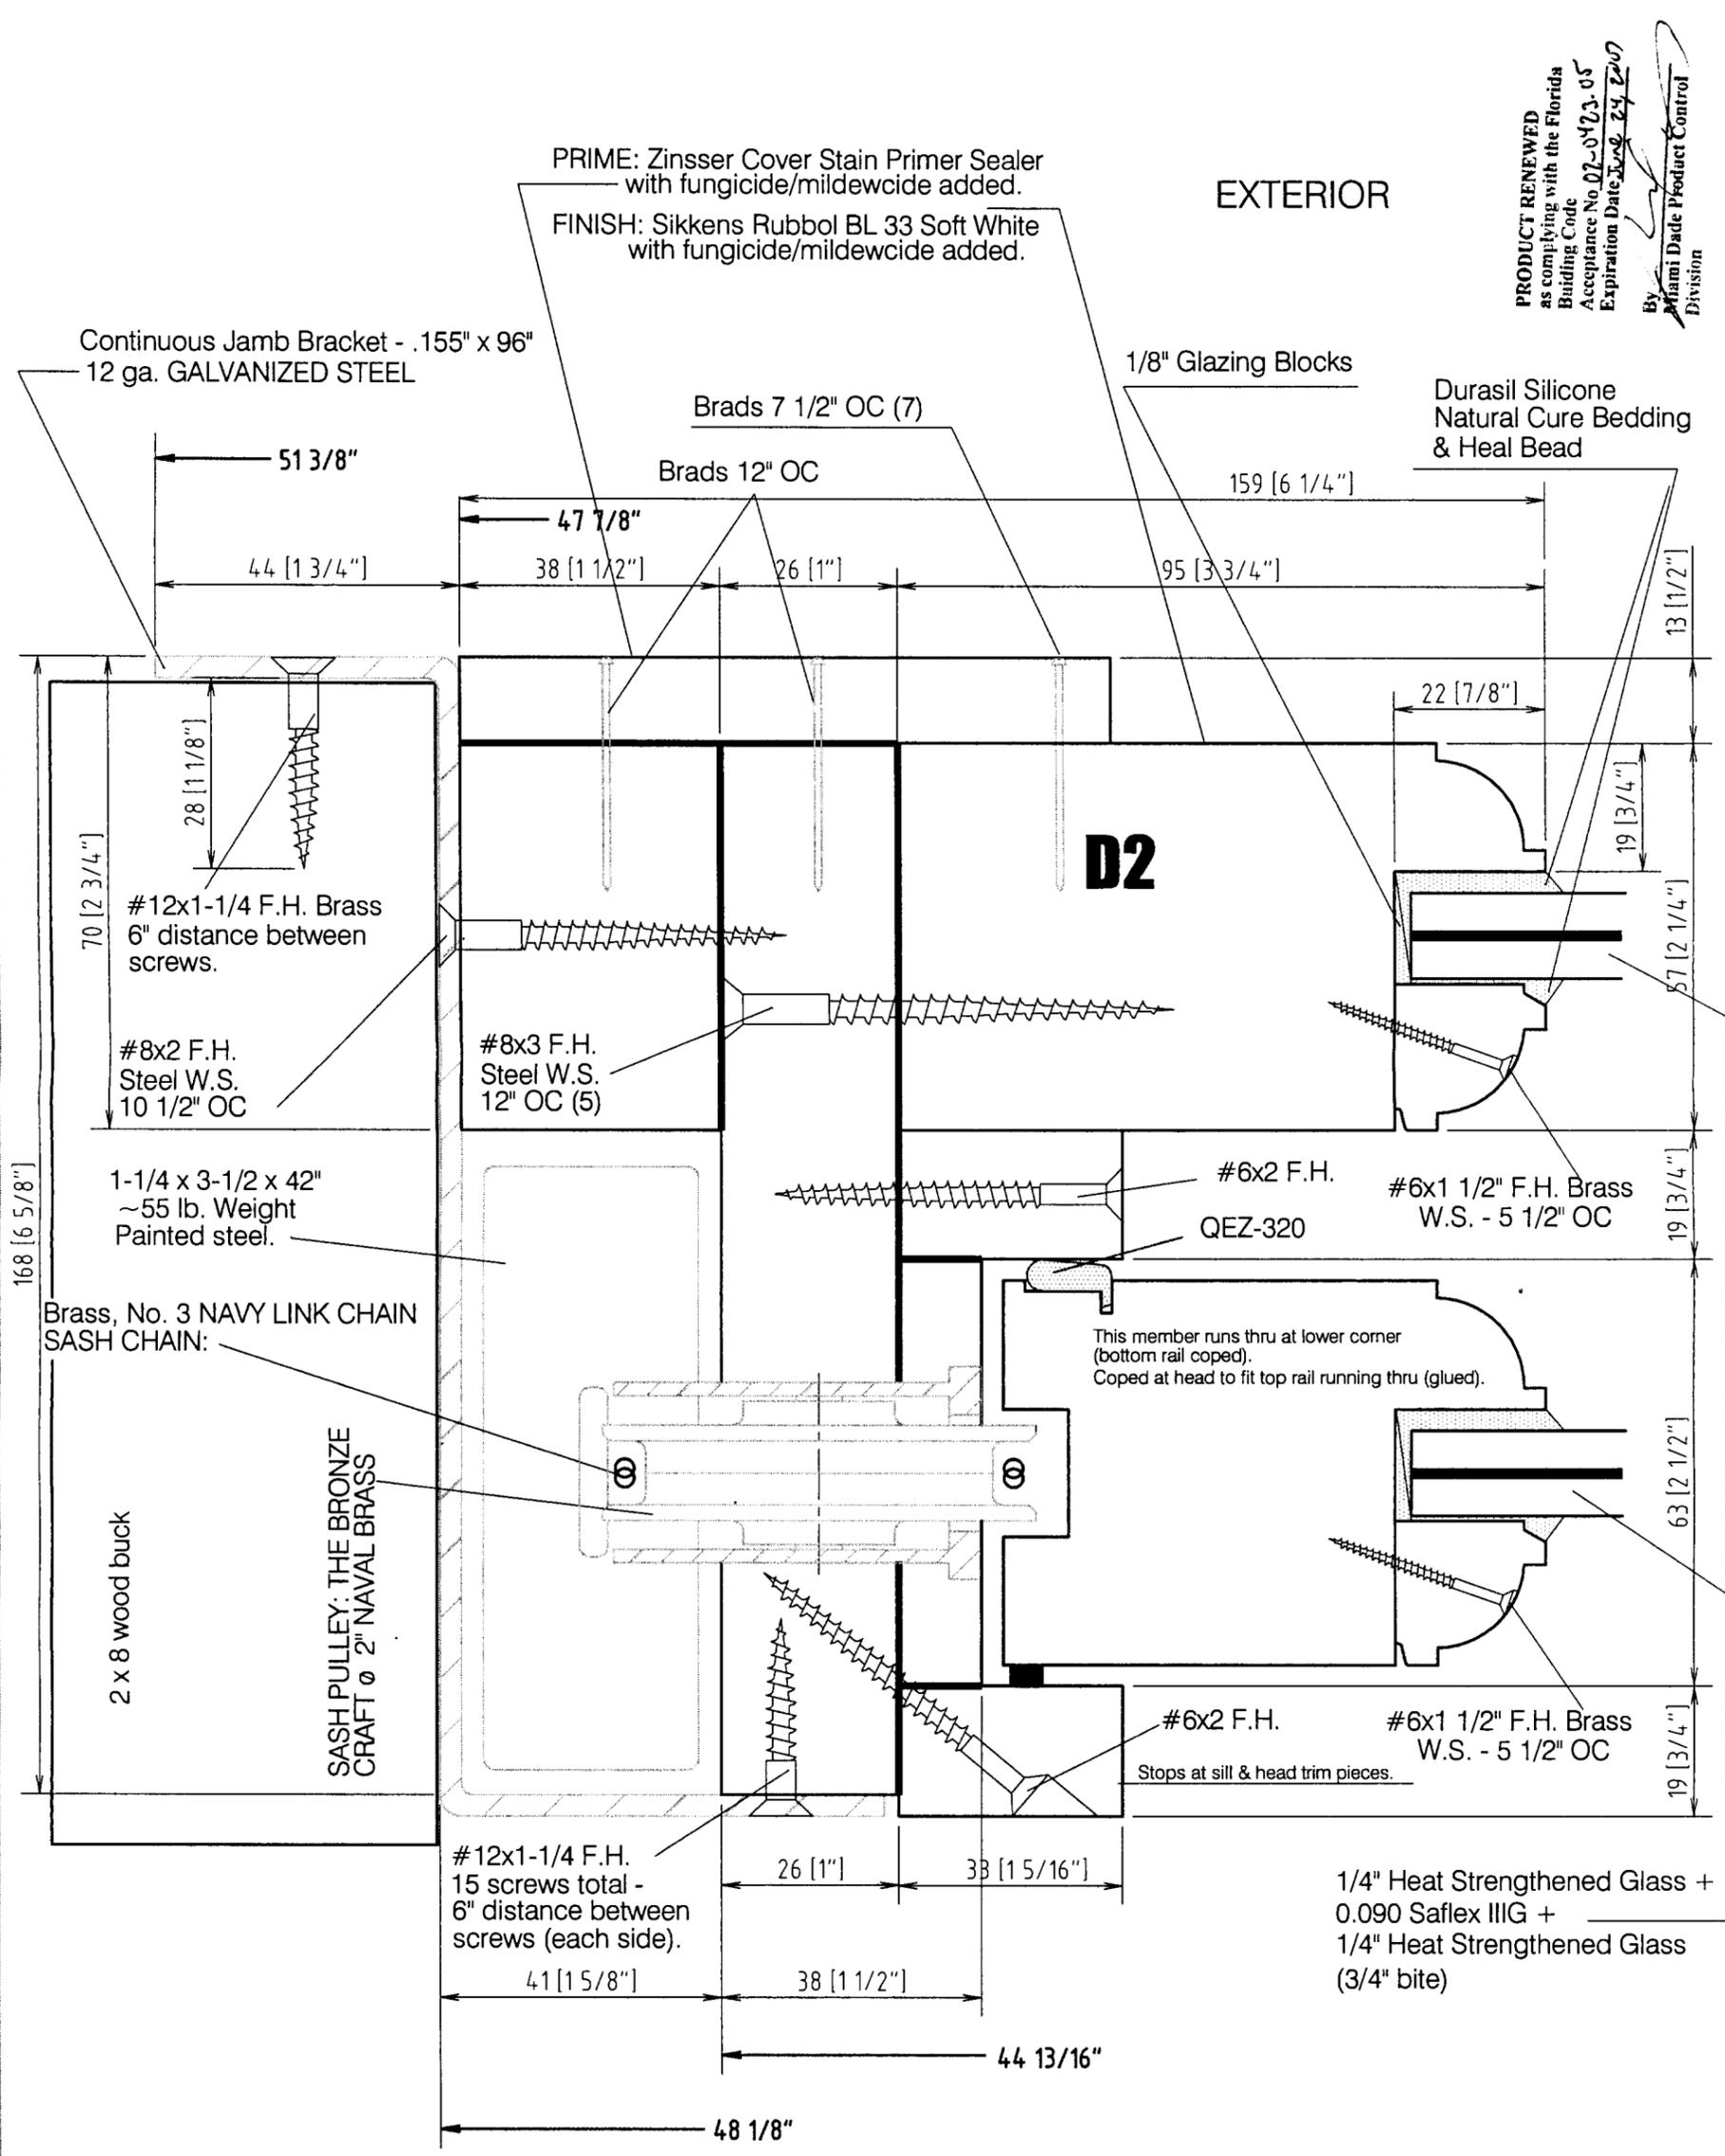

PRODUCT RENEWED
 as complying with the Florida Building Code
 Acceptance No. 07-0423-05
 Expiration Date June 24, 2007
 By Miami Dade Product Control Division

SECTION THRU TOP HALF

INTERIOR

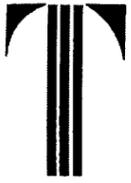

Tischler und Sohn (U.S.A.) Ltd.
 Six Suburban Avenue
 Stamford, CT 06901 USA
 Tel.: 203/674-0600
 Fax: 203/674-0601
 E-mail: dtwedt-tischler@worldnet.att.net

DADE COUNTY FLORIDA
 TESTING OF WOOD WINDOWS & DOORS

VIPIN N. TOLAT, P.E.
 FL. REG. # 12847

JAMB SECTION OF
 SINGLE HUNG MAHOGANY WINDOW

Handwritten: 2/18/02

TISCHLER UND SOHN

Date: 7/17/97

Sheet 4 of 7 revised 4/15/02

Scale: Full (1:1)

Drawn by: K.M.

Drawing No. TS-7


PRODUCT RENEWED
 as complying with the Florida
 Building Code
 Acceptance No 02-0122.01
 Expiration Date June 29, 2007
 By: [Signature]
 Miami Dade Product Control
 Division

PRIME: Zinsser Cover Stain Primer Sealer
 with fungicide/mildewcide added.

FINISH: Sikkens Rubbol BL 33 Soft White
 with fungicide/mildewcide added.

EXTERIOR

Continuous Jamb Bracket - .155" x 96"
 12 ga. GALVANIZED STEEL

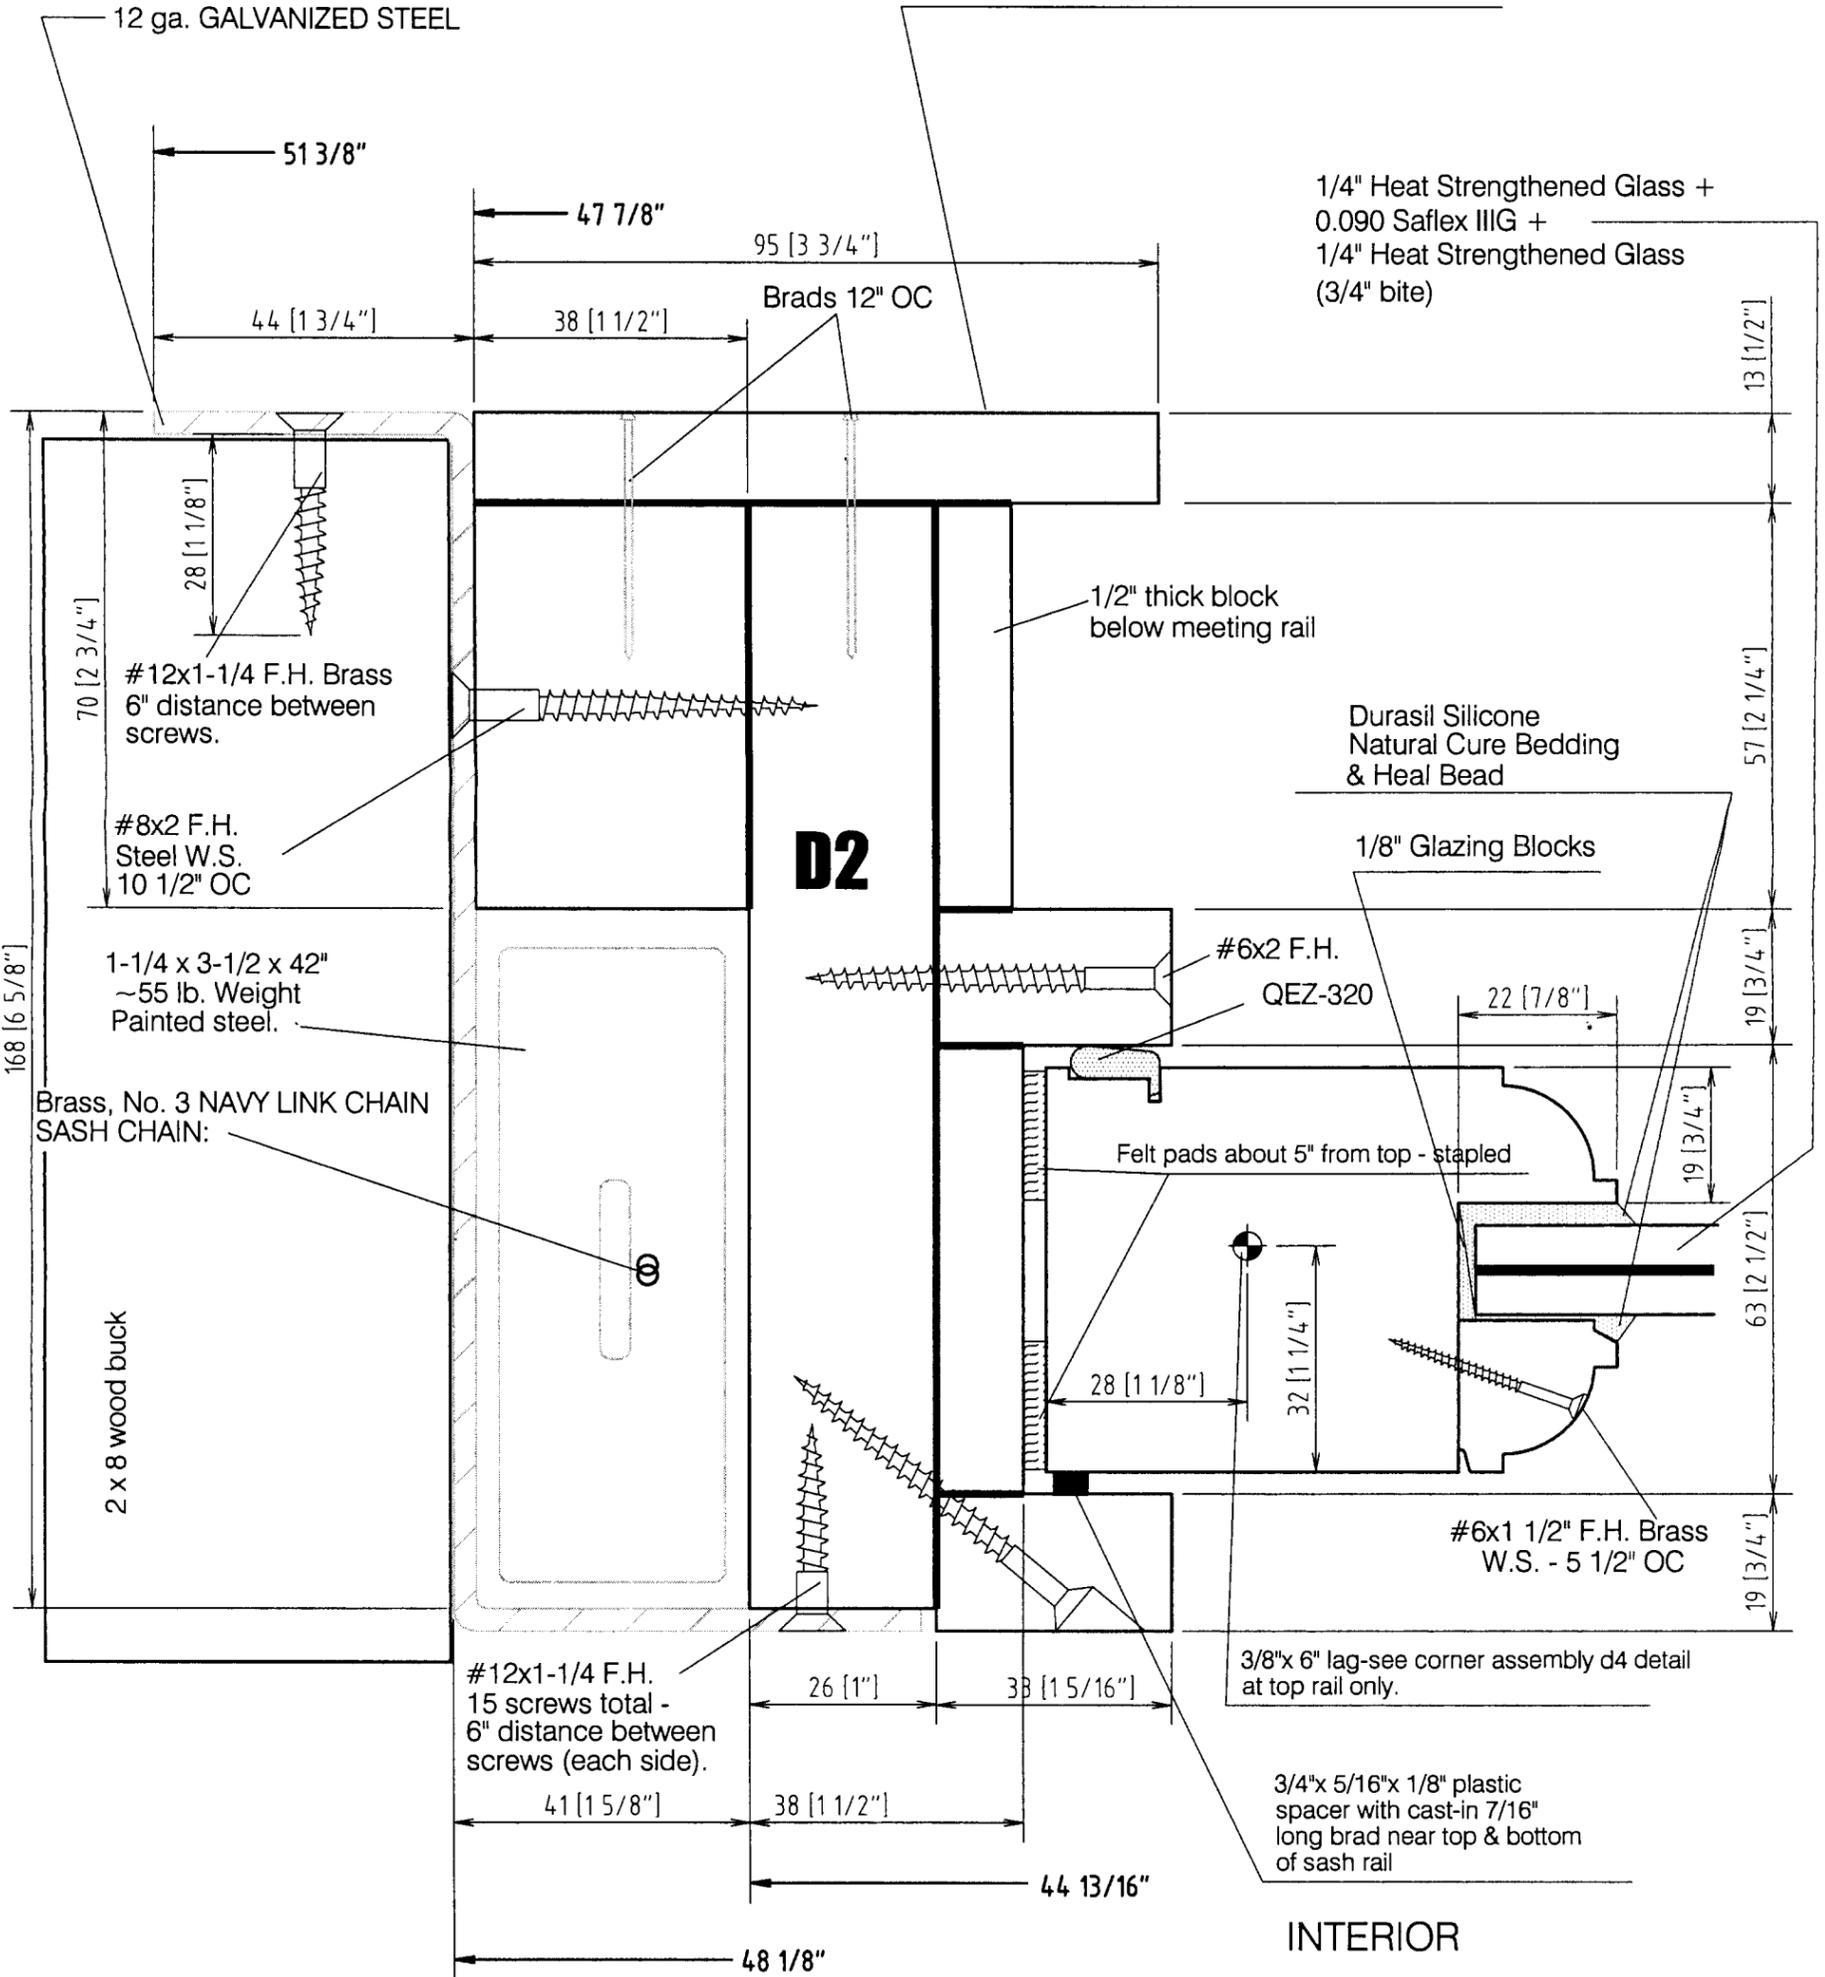

SECTION THRU BOTTOM HALF



Tischler und Sohn (U.S.A.) Ltd.
 Six Suburban Avenue
 Stamford, CT 06901 USA
 Tel.: 203/674-0600
 Fax: 203/674-0601
 E-mail: dtwedt-tischler@worldnet.att.net

DADE COUNTY FLORIDA
 TESTING OF WOOD WINDOWS & DOORS

CHECK RAIL SECTION OF
 SINGLE HUNG MAHOGANY WINDOW

VIPIN N. TOLAT, P.E.
 FL. REG.# 12847

egj
 4/18/02

Date: 7/17/97 Sheet 5 of 7 Scale: Full (1:1) Drawn by: K.M. Drawing No. TS-7

PRODUCT RENEWED
 as complying with the Florida
 Building Code
 Acceptance No 02-0423.05
 Expiration Date June 24, 2007
 By Miami Dade Product Control
 Division


1/4" Heat Strengthened Glass +
 0.090 Saflex IIIIG +
 1/4" Heat Strengthened Glass
 (3/4" bite)

Durasil Silicone
 Natural Cure Bedding
 & Heal Bead

SASH LOCK: AWD-100 BRONZE CRAFT

#6x1-1/4 F.H.

1/8" Glazing Blocks
 This member runs thru
 side rail coped to fit, glued
 only to side rail.
 Jamb filler fits tight to bottom
 rail. No change of joint opening.

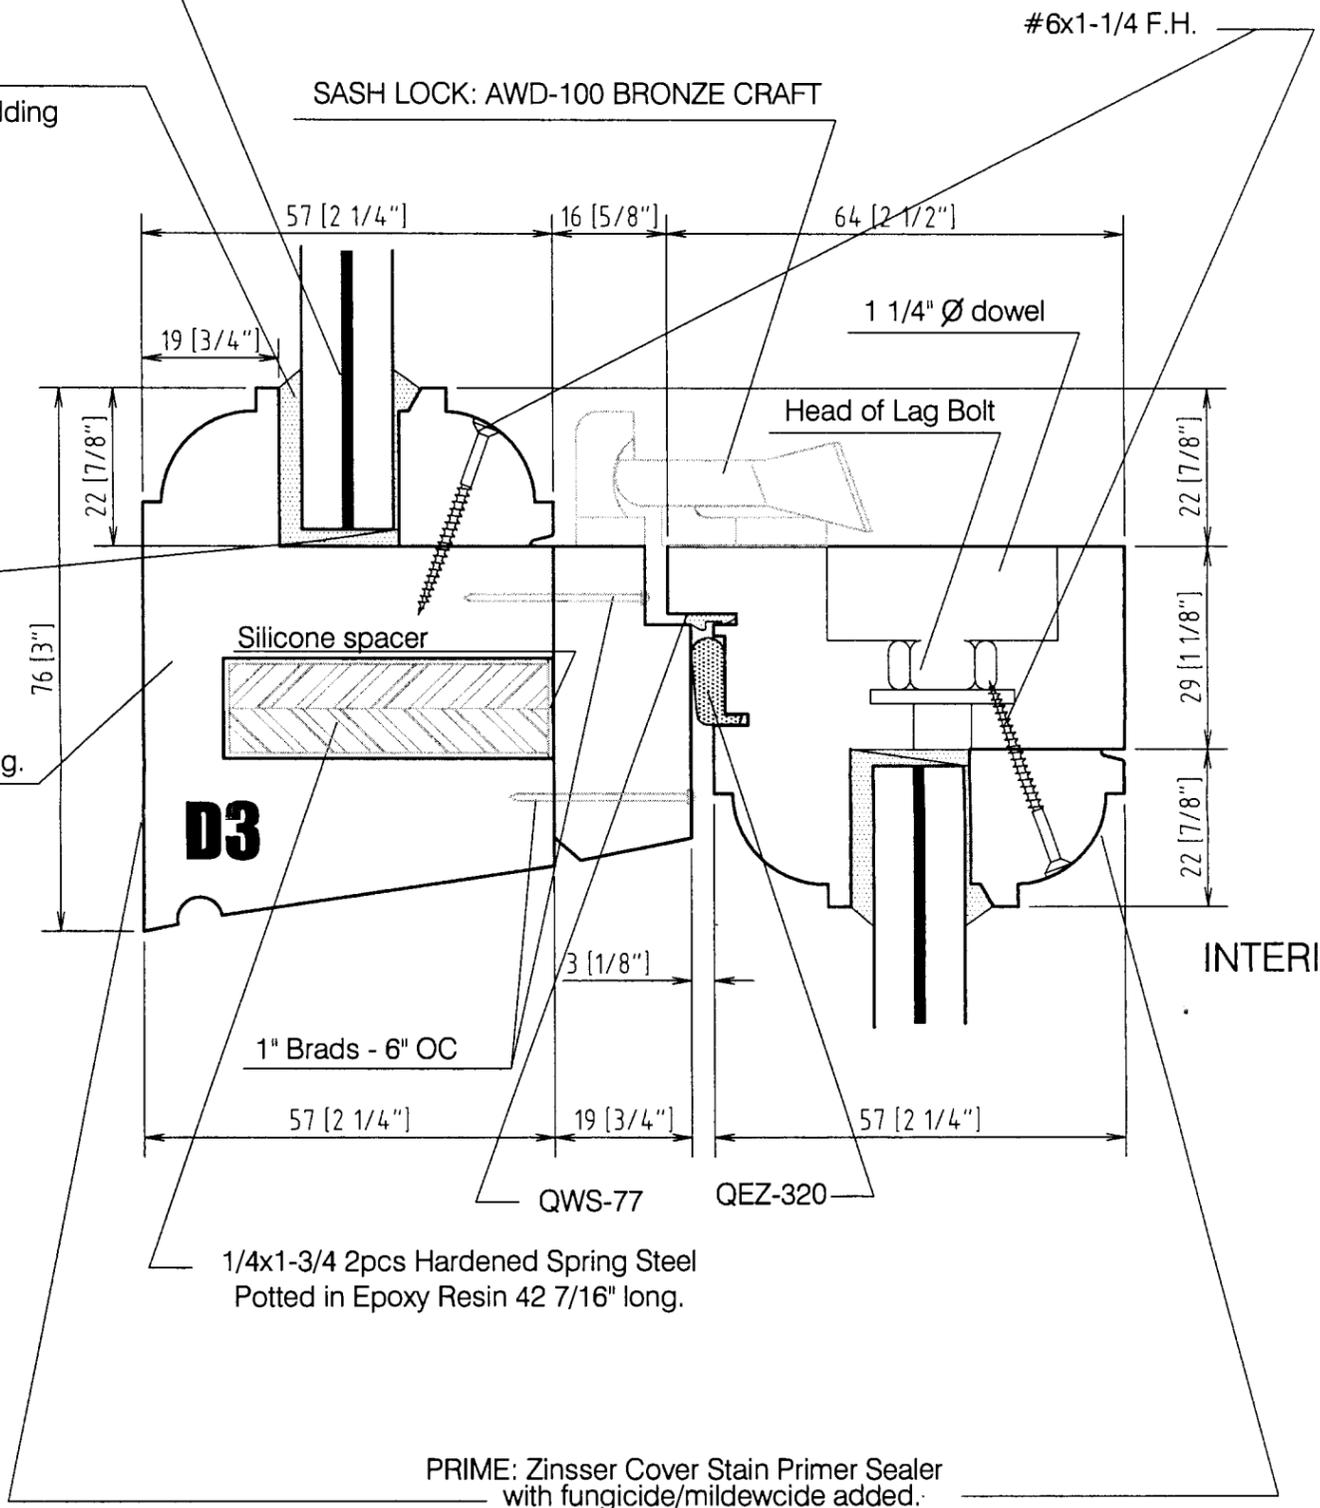

PRIME: Zinsser Cover Stain Primer Sealer
 with fungicide/mildewcide added.
 FINISH: Sikkens Rubbol BL 33 Soft White
 with fungicide/mildewcide added.



Tischler und Sohn (U.S.A.) Ltd.
Six Suburban Avenue
Stamford, CT 06901 USA
Tel.: 203/674-0600
Fax: 203/674-0601

DADE COUNTY FLORIDA
TESTING OF WOOD WINDOWS & DOORS
SILL SECTION OF
SINGLE HUNG MAHOGANY WINDOW

VIPIN N. TOLAT, P.E.
FL. REG. # 12847

TISCHLER UND SOHN

E-mail: dtweid-tischler@wordnet.attn.net

Date: 7/17/97

Sheet 6 of 7 revised 4/15/02

Scale: Full (1:1)

Drawn by: K.M.

Drawing No. TS-7

PRODUCT RENEWED
as complying with the Florida
Building Code
Acceptance No 02-0423.05
Expiration Date June 24, 2007

By
Miami Dade Product Control
Division


1/4" Heat Strengthened Glass +
0.090 Saflex III G +
1/4" Heat Strengthened Glass
(3/4" bite)

PRIME: Zinsser Cover Stain Primer Sealer
with fungicide/mildewcide added.
FINISH: Sikkens Rubbol BL 33 Soft White
with fungicide/mildewcide added.

3/16"x 1/2"x 3" glazing blocks (wood)

EXTERIOR

INTERIOR

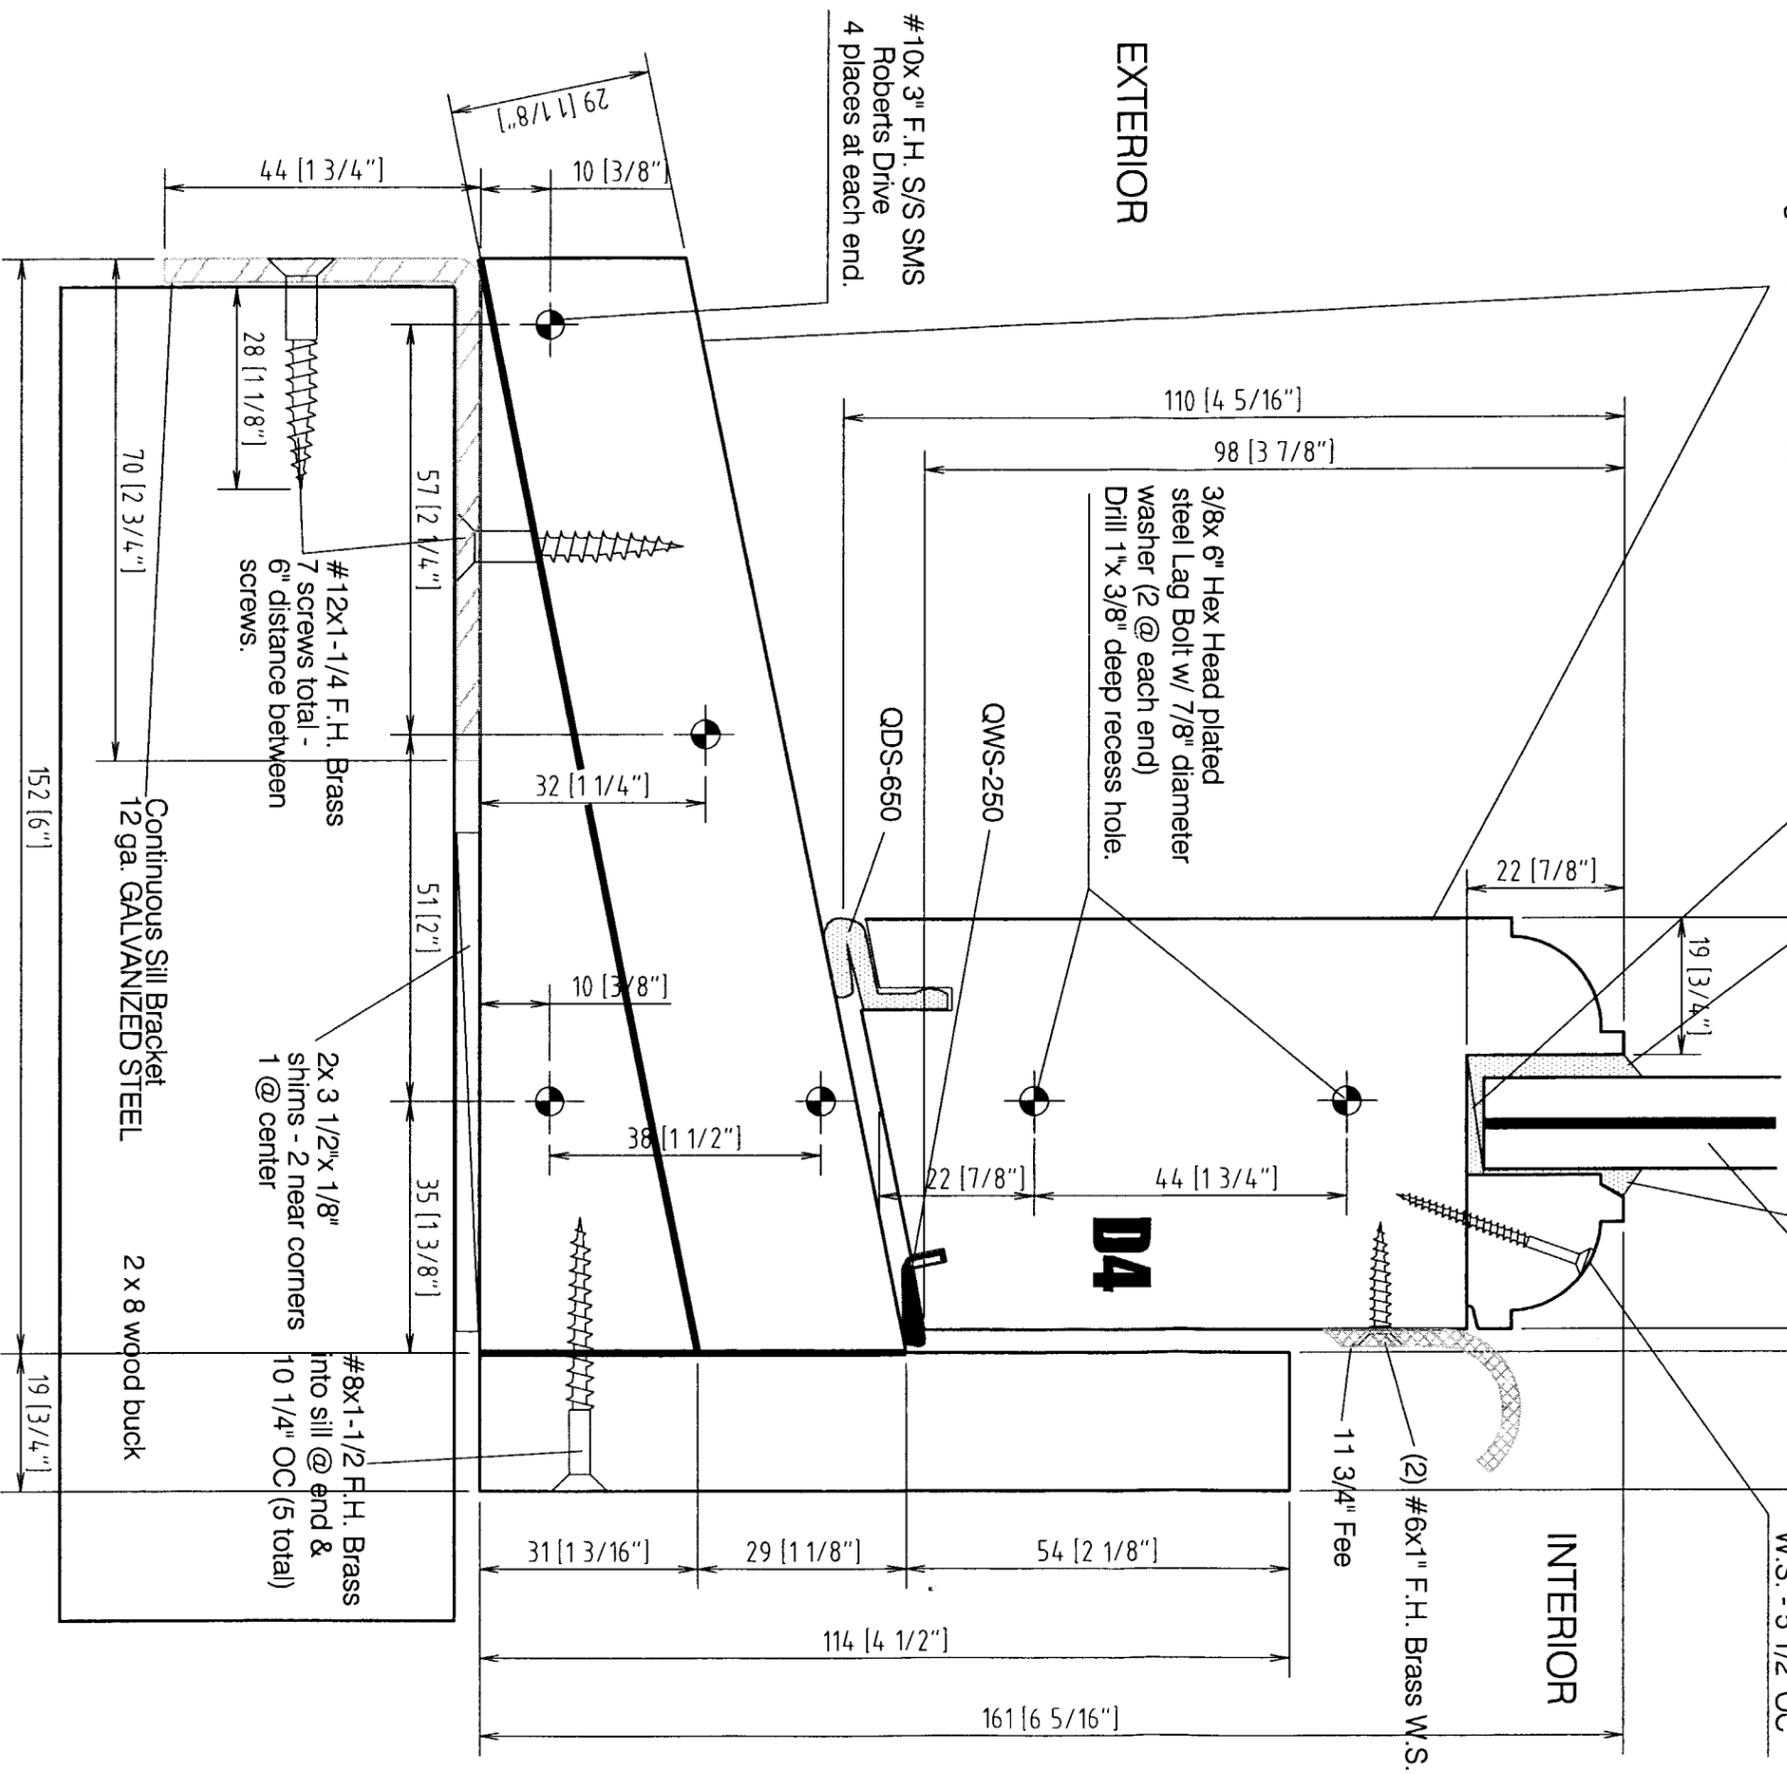

Frame sill members square cut & butted against 1" thick milled portion of jamb. Glued and screwed.



Tischler und Sohn (U.S.A.) Ltd.
 Six Suburban Avenue
 Stamford, CT 06901 USA
 Tel.: 203/674-0600
 Fax: 203/674-0601

TISCHLER und SOHN

E-mail: dtweid-tischler@wordnet.attnet

DADE COUNTY FLORIDA
TESTING OF WOOD WINDOWS & DOORS

HARDWARE PARTS
SINGLE HUNG MAHOGANY WINDOW

VIPIN N. TOLAT, P.E.
 FL. REG. # 12847

[Handwritten Signature]


Date: 7/17/97

Sheet 7 of 7

Scale: Full (1:1)

Drawn by: K.M.

Drawing No. TS-7

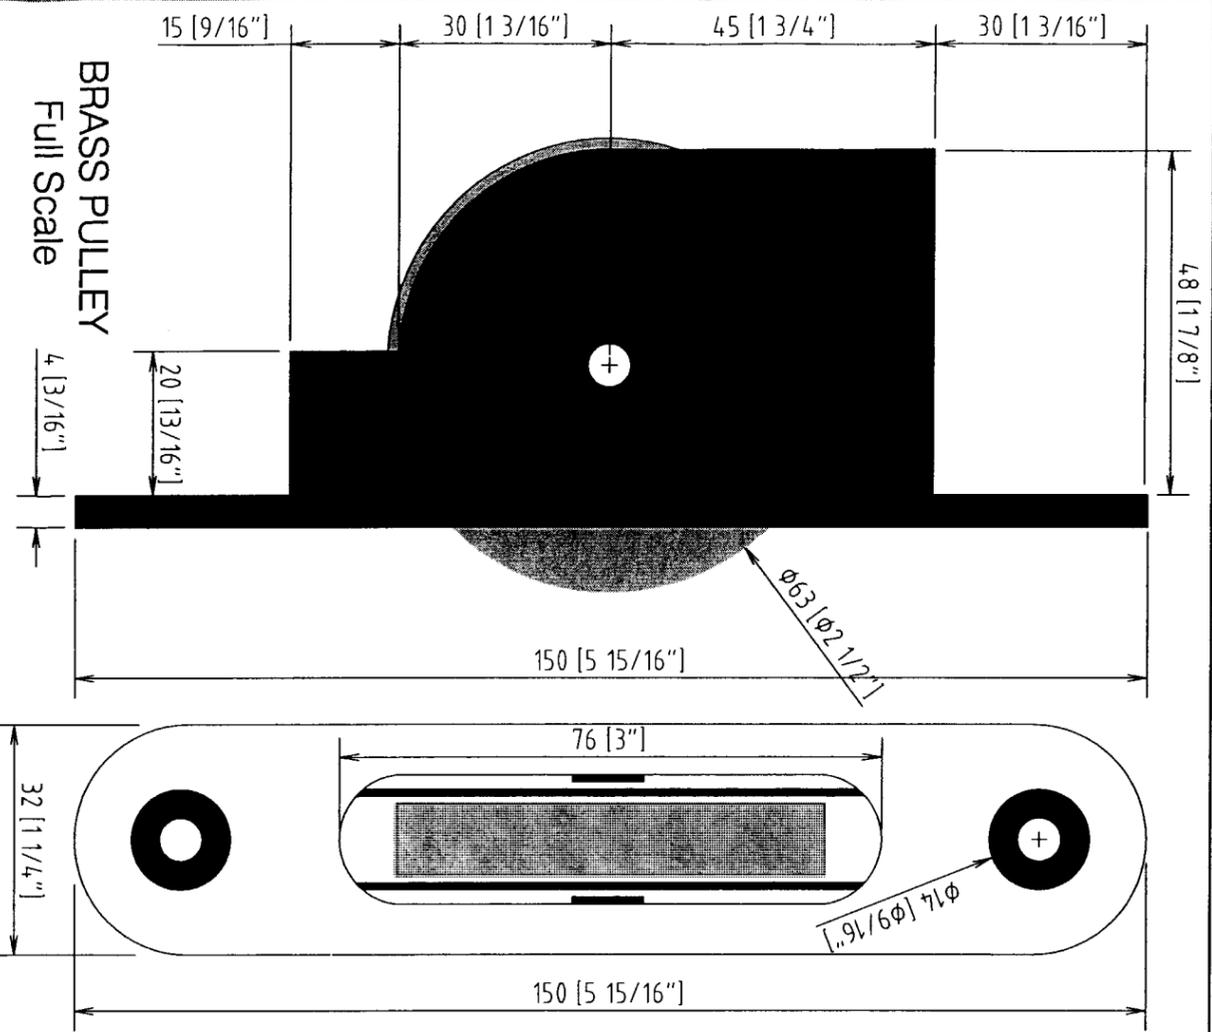

PRODUCT RENEWED
 as complying with the Florida
 Building Code
 Acceptance No *02-04 23.05*
 Expiration Date *June 24, 2007*

By *[Signature]*
 Miami Dade Product Control
 Division

