



MIAMI-DADE
BUILDING CODE COMPLIANCE OFFICE (BCCO)
PRODUCT CONTROL DIVISION

MIAMI-DADE COUNTY, FLORIDA
METRO-DADE FLAGLER BUILDING
140 WEST FLAGLER STREET, SUITE 1603
MIAMI, FLORIDA 33130-1563
(305) 375-2901 FAX (305) 375-2908

NOTICE OF ACCEPTANCE (NOA)

American Skylites, Inc.
525 113th Street
Arlington, FL 76011

SCOPE:

This NOA is being issued under the applicable rules and regulations governing the use of construction materials. The documentation submitted has been reviewed by Miami-Dade County Product Control Division and accepted by the Board of Rules and Appeals (BORA) to be used in Miami Dade County and other areas where allowed by the Authority Having Jurisdiction (AHJ).

This NOA shall not be valid after the expiration date stated below. The Miami-Dade County Product Control Division (In Miami Dade County) and/or the AHJ (in areas other than Miami Dade County) reserve the right to have this product or material tested for quality assurance purposes. If this product or material fails to perform in the accepted manner, the manufacturer will incur the expense of such testing and the AHJ may immediately revoke, modify, or suspend the use of such product or material within their jurisdiction. BORA reserves the right to revoke this acceptance, if it is determined by Miami-Dade County Product Control Division that this product or material fails to meet the requirements of the applicable building code.

This product is approved as described herein, and has been designed to comply with the High Velocity Hurricane Zone of the Florida Building Code.

DESCRIPTION: Double Polycarbonate Domed Fixed Self Flashing Skylight 4" & 6" Curb

APPROVAL DOCUMENT: Drawing: Dade, titled "4"-6" Self Flashing", sheet 1 of 1, prepared by Richard Boyette, P.E., dated 4/12/99, bearing the Miami-Dade County Product Control Renewal stamp with the Notice of Acceptance number and expiration date by the Miami-Dade County Product Control Division.

MISSILE IMPACT RATING: None

LABELING: Each unit shall bear a permanent label with the manufacturer's name or logo, city, state and following statement: "Miami-Dade County Product Control Approved", unless otherwise noted herein.

RENEWAL of this NOA shall be considered after a renewal application has been filed and there has been no change in the applicable building code negatively affecting the performance of this product.

TERMINATION of this NOA will occur after the expiration date or if there has been a revision or change in the materials, use, and/or manufacture of the product or process. Misuse of this NOA as an endorsement of any product, for sales, advertising or any other purposes shall automatically terminate this NOA. Failure to comply with any section of this NOA shall be cause for termination and removal of NOA.

ADVERTISEMENT: The NOA number preceded by the words Miami-Dade County, Florida, and followed by the expiration date may be displayed in advertising literature. If any portion of the NOA is displayed, then it shall be done in its entirety.

INSPECTION: A copy of this entire NOA shall be provided to the user by the manufacturer or its distributors and shall be available for inspection at the job site at the request of the Building Official.

This NOA **renews NOA #99-0326.13** and, consists of this page 1 as well as approval document mentioned above. The submitted documentation was reviewed by **Raul Rodriguez**


NOA No 02-0503.03
Expiration Date: May 02, 2007
Approval Date: June 13, 2002
Page 1

PROJECT DADE-96

4848-SF-2

Design Pressure Rating 60 psf

#	PART	DESCRIPTION	MATERIALS
1	D1	GE LEXAN XL-1, Polycarbonate 118" X 48 1/4" X 48 1/4"	
2	D2	GE LEXAN XL-1, Polycarbonate 177" X 48 1/4" X 48 1/4"	
3	E3	.060" - 6063T Aluminum Angle Retainer Cap, 1 1/2" X 1 3/4", Mitered and Welded Corners	
4	S1	#8 x 3/4" Sheet Metal Fasteners are Located 4.0" From Each Corner, Maximum 8.5" on Center	
5	E2	.090" - 6063T Aluminum Self Flashing Frame Mitered and Welded Corners	
6	G1	Extruded Santoprene Gasket	
7	G2	Butyl Seals	
8	S2	#12 X 1 5/8" Stainless Steel Sheet Metal Fasteners with Rubber Washers, are Located .50" From Each Corner, Max. 12.75" on Center.	
9		.25" Diameter Weep Holes Located at 4 Corners	
10		#8 X 1" Galvanized Pan Head Screws Located 4.0" From Each Corner, Maximum 7 9/16" On Center	
11		A Clear Distance of 4" is Required Between Finished Roof Substrate and Bottom of .060" Aluminum Retainer Cap. For Tile Roof, Add The Height to This 4" Distance.	
12		Units with Dimensions Equal to or Smaller Than Those Shown Shall Qualify Under This Approval.	
13		Design Pressure Rating = 60psf	

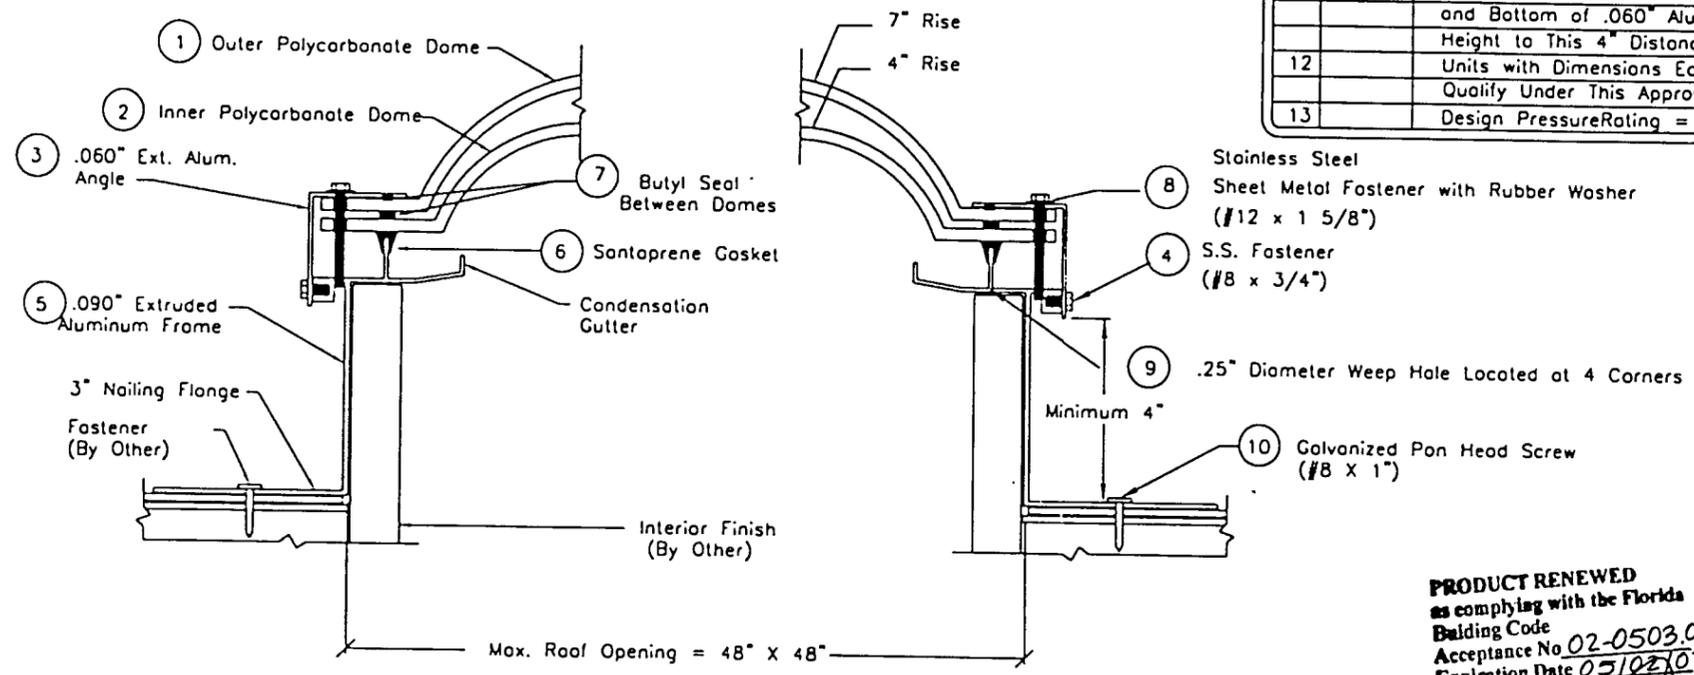

APPROVED AS COMPLYING WITH THE SOUTH FLORIDA BUILDING CODE
 DATE MAY 20 1999
 BY [Signature]
 PRODUCT CONTROL DIVISION
 BUILDING CODE COMPLIANCE OFFICE
 ACCEPTANCE NO. 94-0326-13

PRODUCT RENEWED as complying with the Florida Building Code
 Acceptance No 02-0503.03
 Expiration Date 05/02/07
 By [Signature]
 Miami Dade Product Control Division

RICHARD BOYETTE
 FL Civil PE #42485
 4031 Coconut Blvd
 Royal Palm Beach FL 33411
 (561) 790-5763 Voice / Fax
[Signature]
 4/14/99

AMERICAN SKYLITES
 7451 DOGWOOD PK FT. WORTH, TEXAS 76118
 1-800-772-7401 FAX 817-589-5959

DATE REV. 4-12-99
 PROJECT: DADE
 APPROVED BY:
 DATE APPROVED:

TITLE: 4" - 6" SELF FLASHING
 DRAWN BY:
 APPROVED BY:
 DATE:
 SCALE: NTS
 SHEET: 1
 OF: 1