

**BUILDING CODE COMPLIANCE OFFICE (BCCO)  
PRODUCT CONTROL DIVISION**

**MIAMI-DADE COUNTY, FLORIDA  
METRO-DADE FLAGLER BUILDING  
140 WEST FLAGLER STREET, SUITE 1603  
MIAMI, FLORIDA 33130-1563  
(305) 375-2901 FAX (305) 375-2908**

**NOTICE OF ACCEPTANCE (NOA)**

---

**Tischler Und Sohn (USA) Ltd.  
Six Suburban Avenue  
Stamford, CT 06901**

**SCOPE:**

This NOA is being issued under the applicable rules and regulations governing the use of construction materials. The documentation submitted has been reviewed by Miami-Dade County Product Control Division and accepted by the Board of Rules and Appeals (BORA) to be used in Miami Dade County and other areas where allowed by the Authority Having Jurisdiction (AHJ).

This NOA shall not be valid after the expiration date stated below. The Miami-Dade County Product Control Division (In Miami Dade County) and/or the AHJ (in areas other than Miami Dade County) reserve the right to have this product or material tested for quality assurance purposes. If this product or material fails to perform in the accepted manner, the manufacturer will incur the expense of such testing and the AHJ may immediately revoke, modify, or suspend the use of such product or material within their jurisdiction. BORA reserves the right to revoke this acceptance, if it is determined by Miami-Dade County Product Control Division that this product or material fails to meet the requirements of the applicable building code.

This product is approved as described herein, and has been designed to comply with the High Velocity Hurricane Zone of the Florida Building Code.

**DESCRIPTION: Series Mahogany Wood Fixed Windows-Impact**

**APPROVAL DOCUMENT:** Drawing No. TS9, titled "Screwed-In Sash (Fixed) Mahogany Window", sheets 1 through 6 of 6, dated 6/1/99, prepared, signed and sealed by Vipin N. Tolat, P.E., bearing the Miami-Dade County Product Control Renewal stamp with the Notice of Acceptance number and expiration date by the Miami-Dade County Product Control Division.

**MISSILE IMPACT RATING: Large and Small Missile Impact**

**LABELING:** Each unit shall bear a permanent label with the manufacturer's name or logo, city, state and following statement: "Miami-Dade County Product Control Approved", unless otherwise noted herein.

**RENEWAL** of this NOA shall be considered after a renewal application has been filed and there has been no change in the applicable building code negatively affecting the performance of this product.

**TERMINATION** of this NOA will occur after the expiration date or if there has been a revision or change in the materials, use, and/or manufacture of the product or process. Misuse of this NOA as an endorsement of any product, for sales, advertising or any other purposes shall automatically terminate this NOA. Failure to comply with any section of this NOA shall be cause for termination and removal of NOA.

**ADVERTISEMENT:** The NOA number preceded by the words Miami-Dade County, Florida, and followed by the expiration date may be displayed in advertising literature. If any portion of the NOA is displayed, then it shall be done in its entirety.

**INSPECTION:** A copy of this entire NOA shall be provided to the user by the manufacturer or its distributors and shall be available for inspection at the job site at the request of the Building Official.

This NOA renews NOA # 99-0224.07 and, consists of this page 1 as well as approval document mentioned above. The submitted documentation was reviewed by Ishaq I. Chanda, P.E.



**NOA No 02-0729.08  
Expiration Date: December 24, 2007  
Approval Date: September 5, 2002  
Page 1**



Tischler und Sohn (U.S.A.) Ltd.  
 Six Suburban Avenue  
 Stamford, CT 06901 USA  
 Tel.: 203/674-0600  
 Fax: 203/674-0601  
 E-mail: dtweid-tischler  
 @wordnet.att.net

DADE COUNTY - FLORIDA  
 TESTING OF WOOD WINDOWS & DOORS


ELEVATION OF  
 SCREWED-IN SASH (FIXED) MAHOGANY WINDOW

VIPIN N. TOLAT, P.E.  
 FL. REG. # 12847

*[Signature]*  
 Date: 1/24/99


99-0224.07

steel clips @ 10" ± 0%

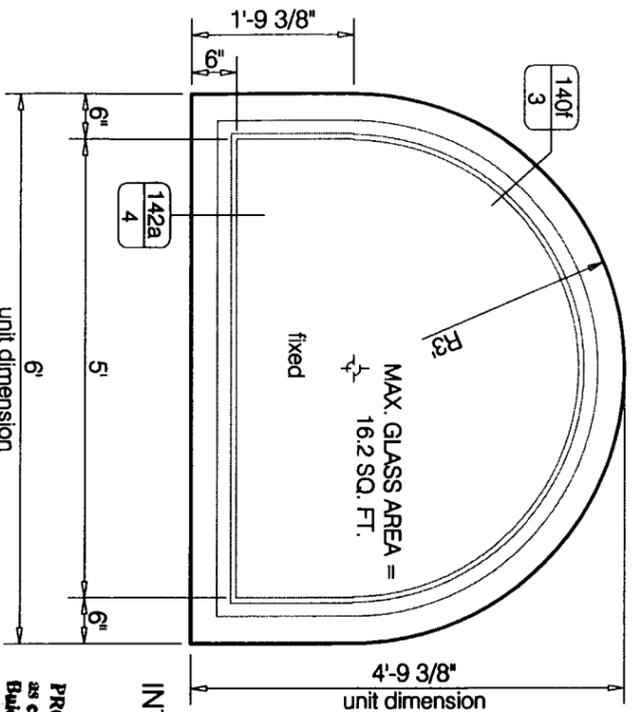

APPROVED AS COMPLYING WITH THE  
 SOUTH FLORIDA BUILDING CODE  
 DATE December 24, 19 99  
 BY Ishaq I. Chanda  
 PRODUCT CONTROL DIVISION  
 BUILDING CODE COMPLIANCE OFFICE  
 ACCEPTANCE NO. 99-0224.07

INTERIOR ELEVATIONS

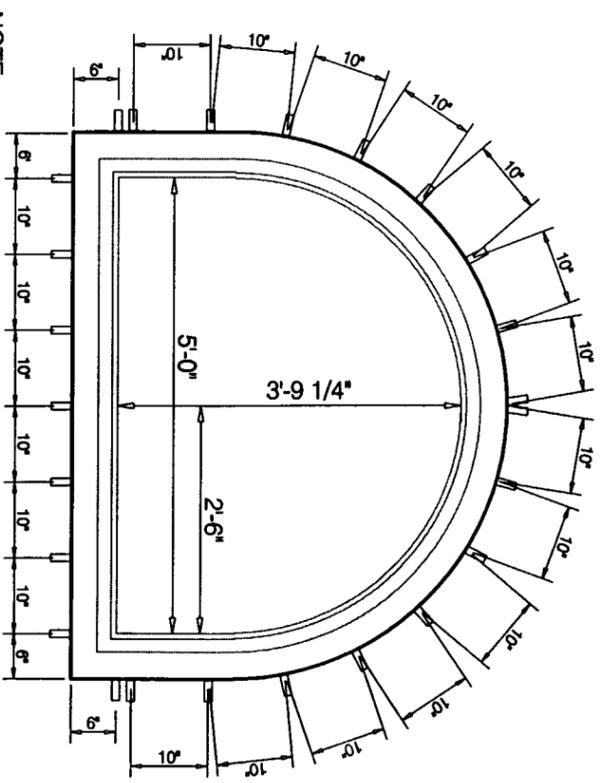

NOTE:

Steel Clips detailed on Sheet 6, anchored to door frame and wood buck. 151mm (6") from each corner and spaced as indicated above.



ALL WOOD IS MAHOGANY

ALL FIXED UNITS


Design Pressure Rating (Positive)	+57.9 PSF
Design Pressure Rating (Negative)	-67.8 PSF

PRODUCT RENEWED  
 as complying with the Florida  
 Building Code  
 Acceptance No. 02-0729.08  
 Expiration Date Dec 24 2007  
 By Ishaq I. Chanda  
 Miami Dade Product Control  
 Division

- NOTE: ① All perimeter members of the fixed lights shall be anchored to the structure with steel clips at 6" from each corner and max. 10" on centers.  
 ② Area of glass shall not exceed 16.2 SQ. Feet.

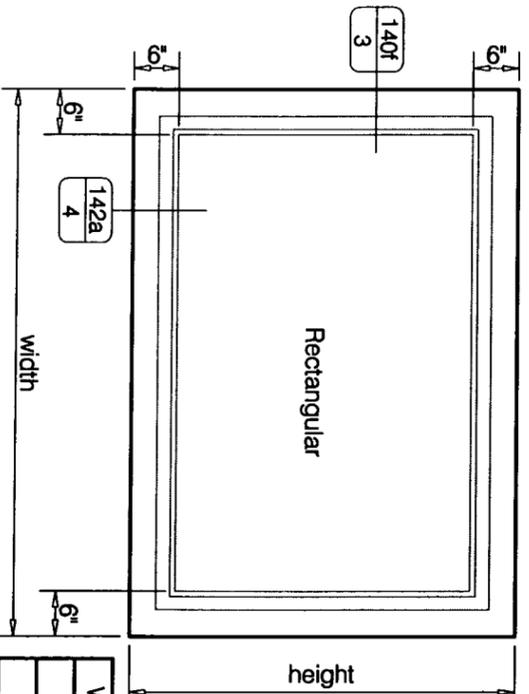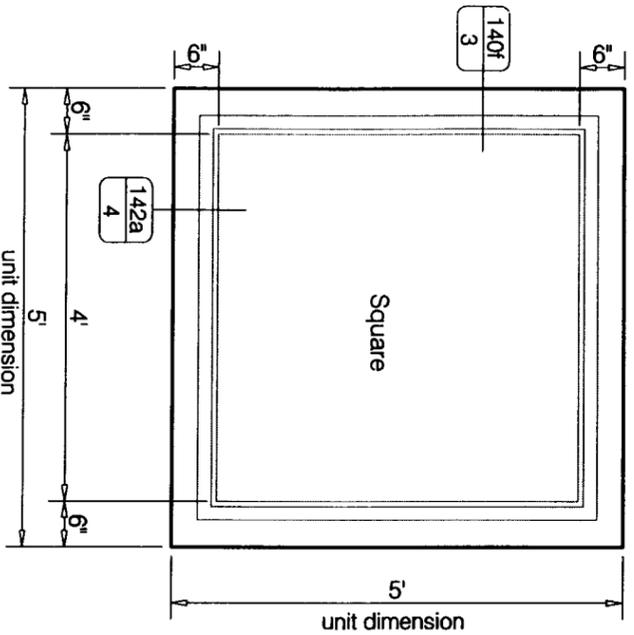

WIDTH	HEIGHT
10'	2'-9"
9'	3'-0"
8'	3'-5"
7'	3'-8"
6'	4'-3"

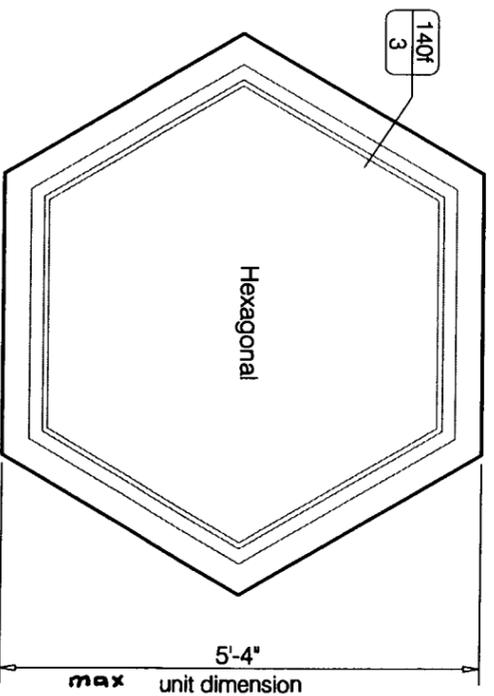



Tischler und Sohn (U.S.A.) Ltd.  
 Six Suburban Avenue  
 Stamford, CT 06901 USA  
 Tel.: 203/674-0600  
 Fax: 203/674-0601

E-mail: dt@medt-tischler.com  
 @worldnet.att.net

DADE COUNTY - FLORIDA  
 TESTING OF WOOD WINDOWS & DOORS  
 ELEVATION OF  
 SCREWED-IN SASH (FIXED) MAHOGANY WINDOW

VIPIN N. TOLAT, P.E.  
 FL. REG. # 12847

*5/21/2007*  
*12/21/99*

Date: Jun. 1, 99

Sheet 2 of 6

Scale: 1/2"=1'-0" (1:24)

Drawn by: K.M.

Drawing No. TS9

99-0224.07

ALL FIXED UNITS


Design Pressure Rating (Positive)	+57.9 PSF
Design Pressure Rating (Negative)	-67.8 PSF

NOTE: ① All perimeter members of the fixed lights shall be anchored to the structure with steel clips at 6" from each corner and max. 10" on centers.  
 ② A rea of glass shall not exceed 16.2 SQ. Feet.


ALL WOOD IS MAHOGANY

NOTE:  
 Steel Clips detailed on Sheet 6, anchored to door frame and wood buck.  
 151mm (6") from each corner and spaced as indicated above.




APPROVED AS COMPLYING WITH THE  
 SOUTH FLORIDA BUILDING CODE  
 DATE December 24, 1999  
 BY Ichang I. Chanda  
 PRODUCT CONTROL DIVISION  
 BUILDING CODE COMPLIANCE OFFICE  
 ACCEPTANCE NO. 99-0224-07

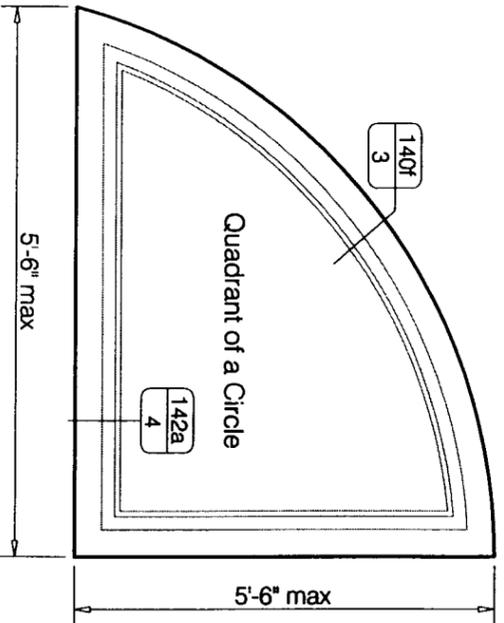



WIDTH	HEIGHT
6'	5'-10"
7'	5'-0"
8'	4'-6"

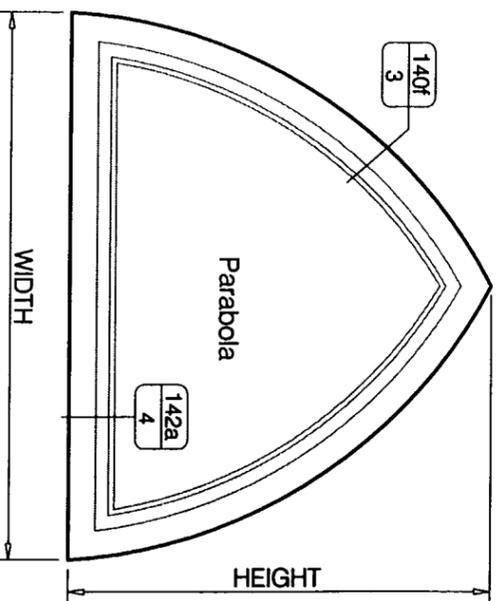

PRODUCT RENEWED  
 as complying with the Florida  
 Building Code  
 Acceptance No. 02-0729-08  
 Expiration Date: Dec 29, 2007  
 By Shang J. Liang  
 Miami Dade Product Control  
 Division

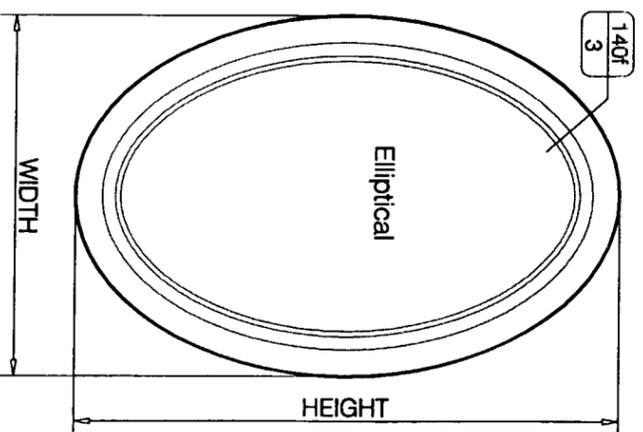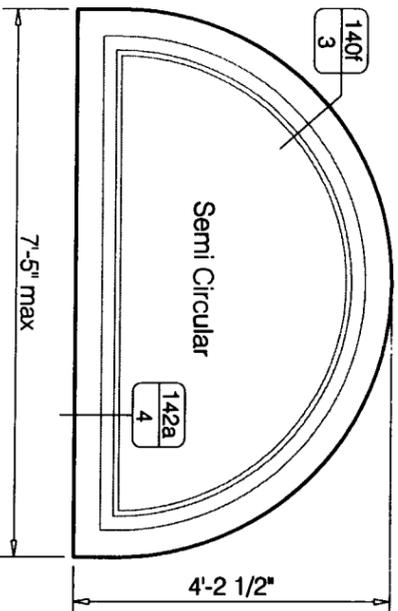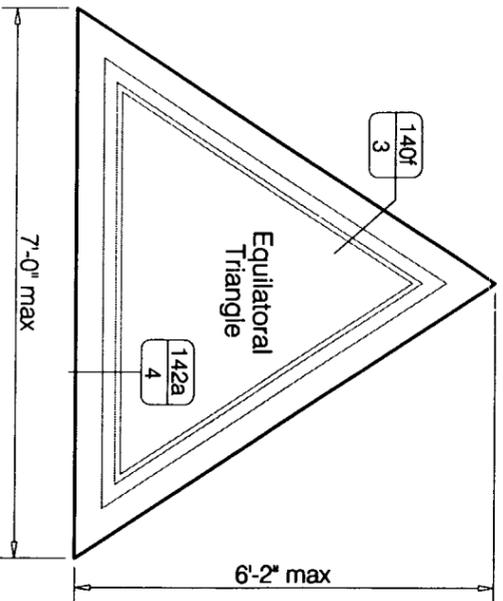

WIDTH	HEIGHT
9'	3'-6"
8'	4'-0"
7'	4'-6"
6'	5'-0"

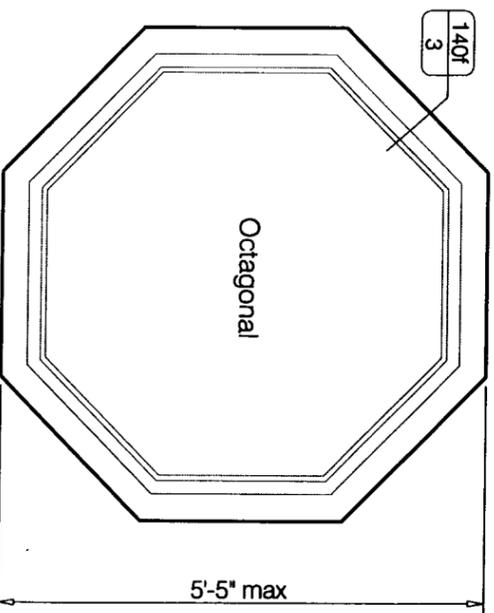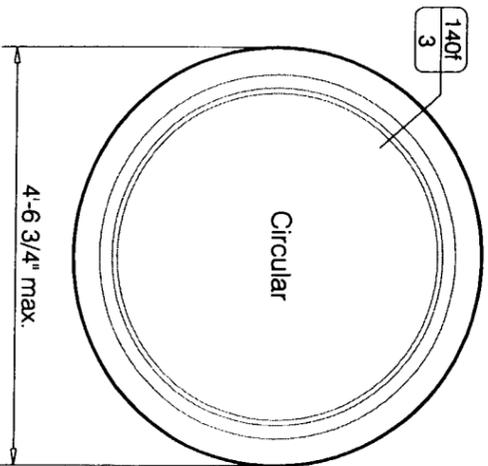

FIXED UNITS  
 INTERIOR ELEVATIONS



Tischler und Sohn (U.S.A.) Ltd.  
 Six Suburban Avenue  
 Stamford, CT 06901 USA  
 Tel.: 203/674-0600  
 Fax: 203/674-0601

**TISCHLER und SOHN**  
 E-mail: dtw@tdt-tischler.com  
 @wordnet.atr.net

Date: Jun. 1. 99

Sheet 3 of 6

Scale: Full (1:1)

Drawn by: K.M.

Drawing No. TS9

**DADE COUNTY - FLORIDA**  
**TESTING OF WOOD WINDOWS & DOORS**  
 HEAD SECTION OF  
 OUTSWING MAHOGANY WINDOW OR DOOR

VIPIN N. TOLAT, P.E.  
 FL. REG. # 12847

*TS9*  
*10/21/99*

**PRODUCT REVIEWED**  
 as complying with the Florida  
 Building Code  
 Acceptance No. 02-072808  
 Expiration Date December 24, 1999  
 By Shag I. Chanda  
 Miami Dade Product Control  
 Division

APPROVED AS COMPLYING WITH THE  
 SOUTH FLORIDA BUILDING CODE  
 DATE December 24, 1999  
 BY Shag I. Chanda  
 PRODUCT CONTROL DIVISION  
 BUILDING CODE COMPLIANCE OFFICE  
 ACCEPTANCE NO. 99-0224-07

Corrosion resistant steel clip  
 with 3 wood screws (4 x 35mm).  
 (See sheet 6)

One part gun foam-  
 Würth AG - Germany  
 with backer rod & sealant

sealant and backer rod

2 barbs & 1 wood  
 screw (4 x 35mm).

3/8" shim space

stud

1 3/8"

"ABS Spax"  
 5 x 120 mm  
 corrosion resistant steel  
 wood screws  
 200 mm OC

INTERIOR

**140F**

52/24

90/66

100/72


EXTERIOR

wood setting  
 blocks (typ.)

STANDARD BENT GLASS

1/4" Heat Strengthened Glass  
 +  
 .090 PVB (by MONSANTO)  
 +  
 1/4" Heat Strengthened Glass

Durasil W15 one part  
 compatible silicone

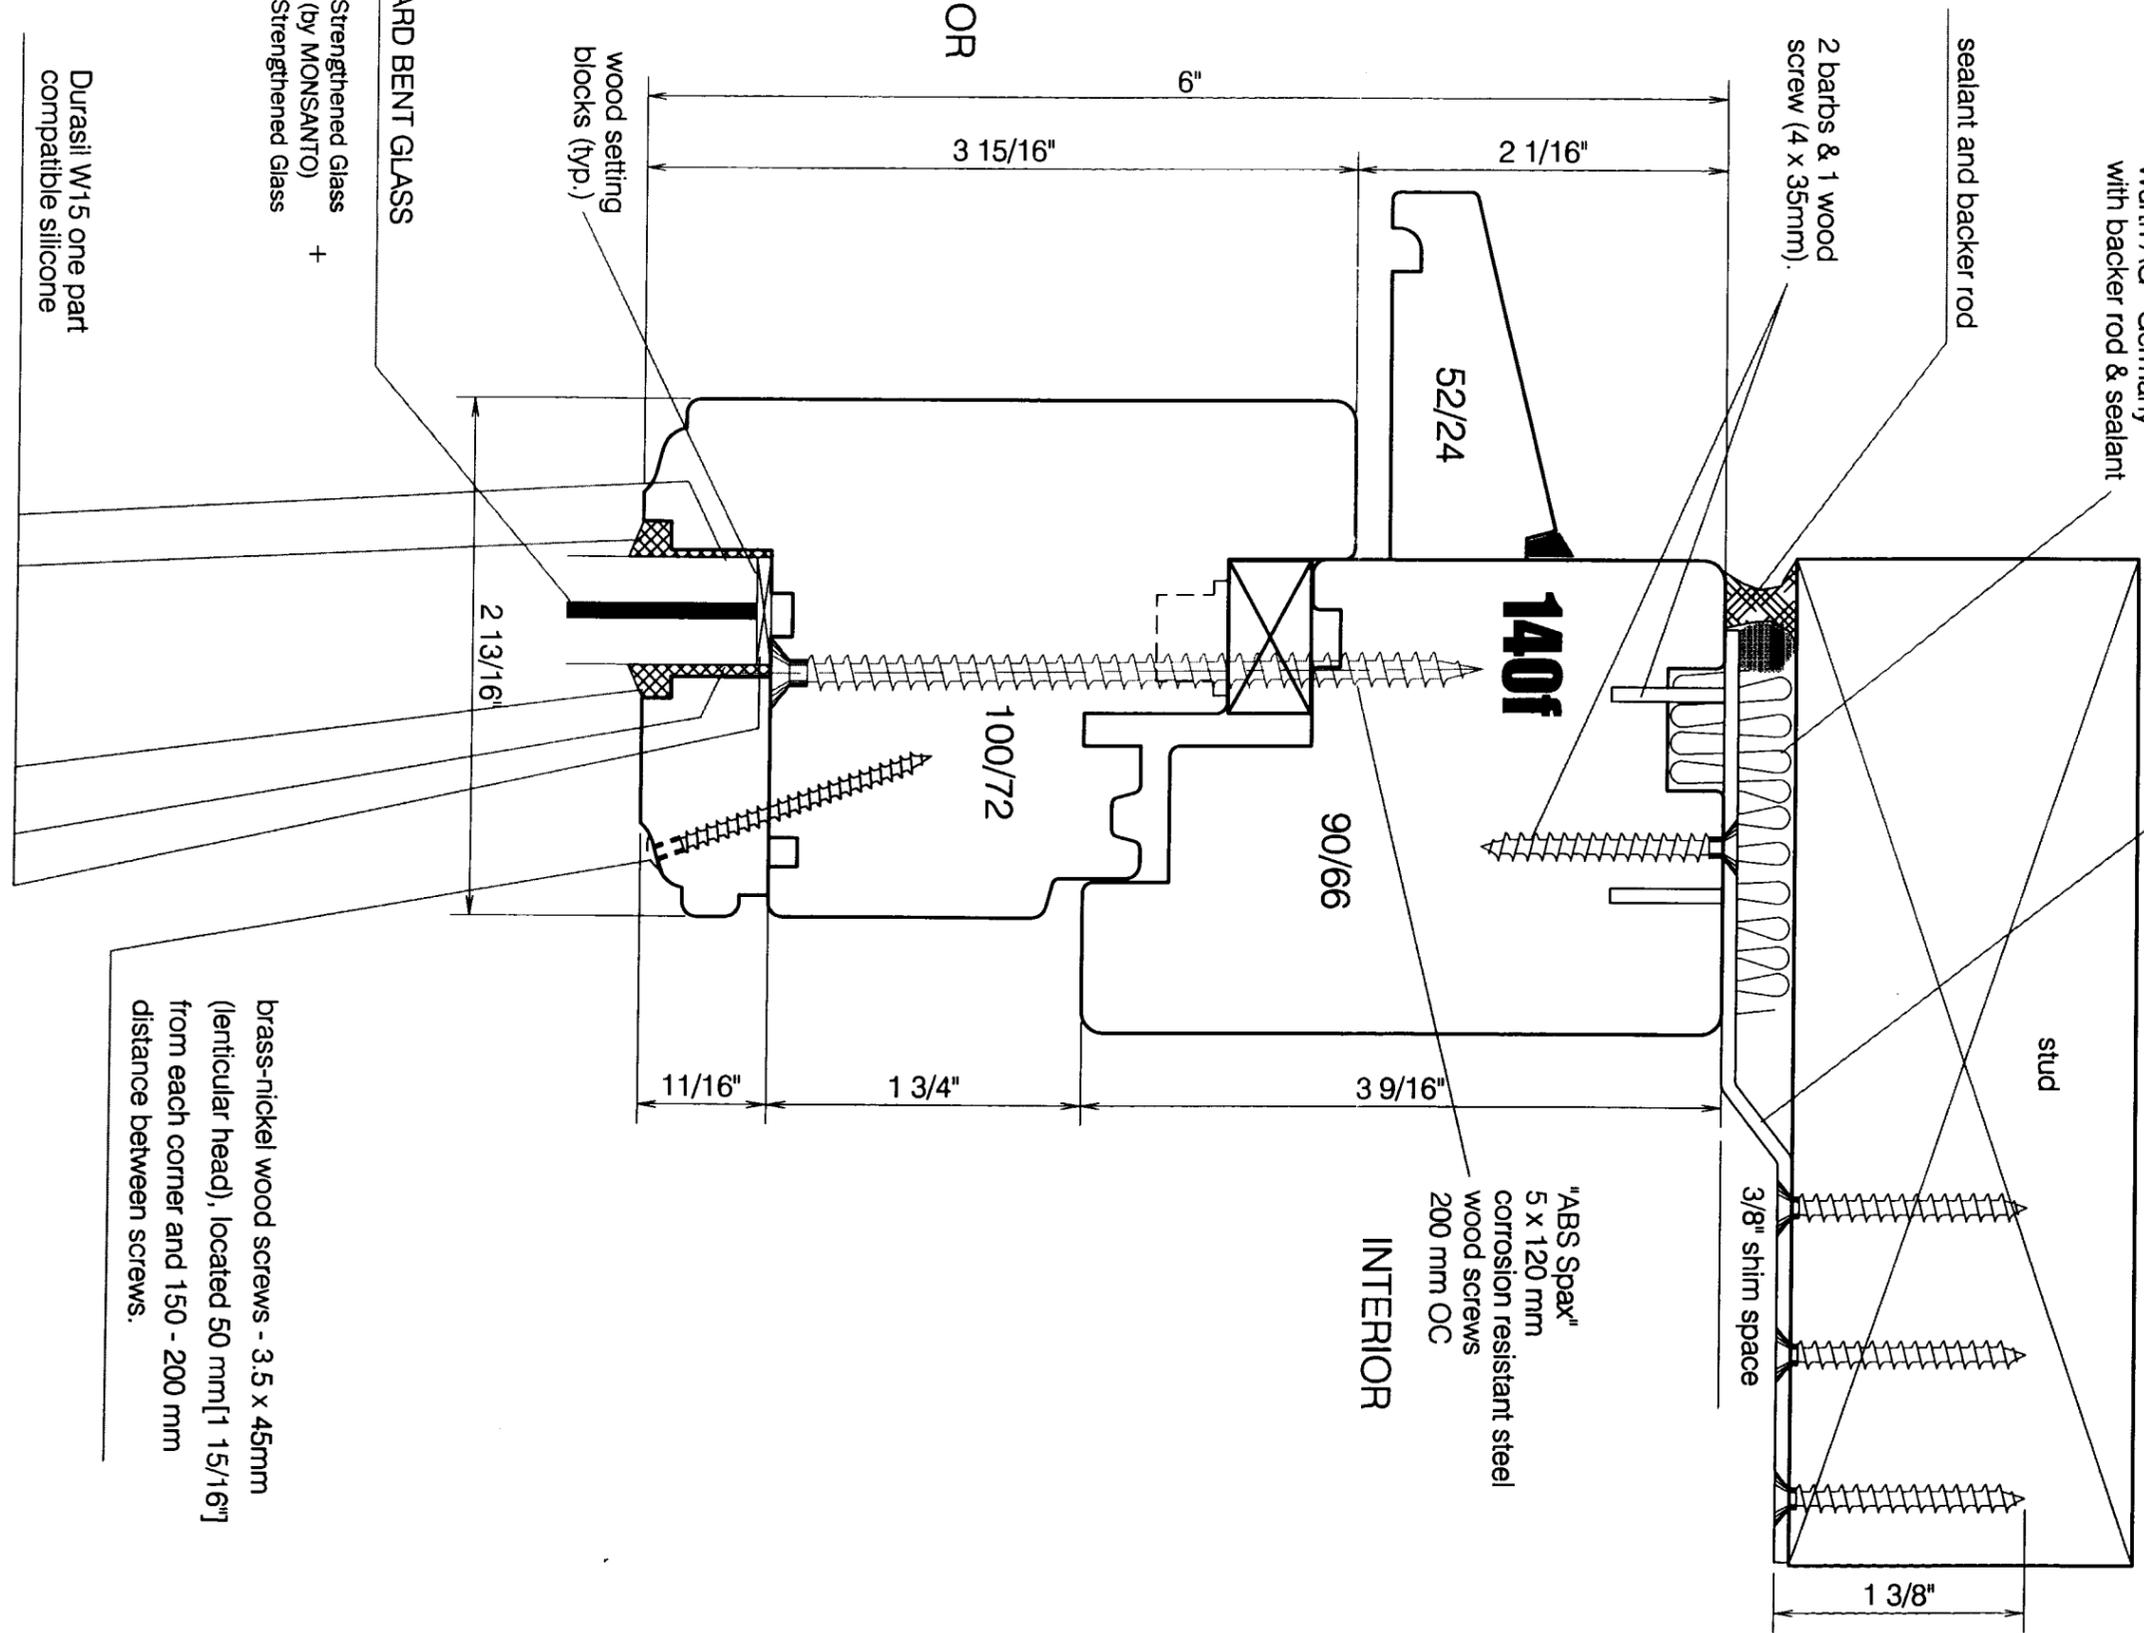

brass-nickel wood screws - 3.5 x 45mm  
 (lenticular head), located 50 mm [1 15/16"]  
 from each corner and 150 - 200 mm  
 distance between screws.



**TISCHLER & SOHN**

Tischler und Sohn (U.S.A.) Ltd.  
Six Suburban Avenue  
Stamford, CT 06901 USA  
Tel.: 203/674-0600  
Fax: 203/674-0601  
E-mail: dtw@tischler.com  
@worldnet.att.net

DADE COUNTY - FLORIDA  
TESTING OF WOOD WINDOWS & DOORS  
SILL SECTION OF  
FIXED MAHOGANY WINDOW (OUTSWING LOOK)

VIPIN N. TOLAT, P.E.  
FL. REG. # 12847

Date: Jun. 1, 99


Sheet 4 of 6

Scale: Full (1:1)

Drawn by: K.M.

Drawing No. TS9

*Handwritten signature and date: 12/15/99*

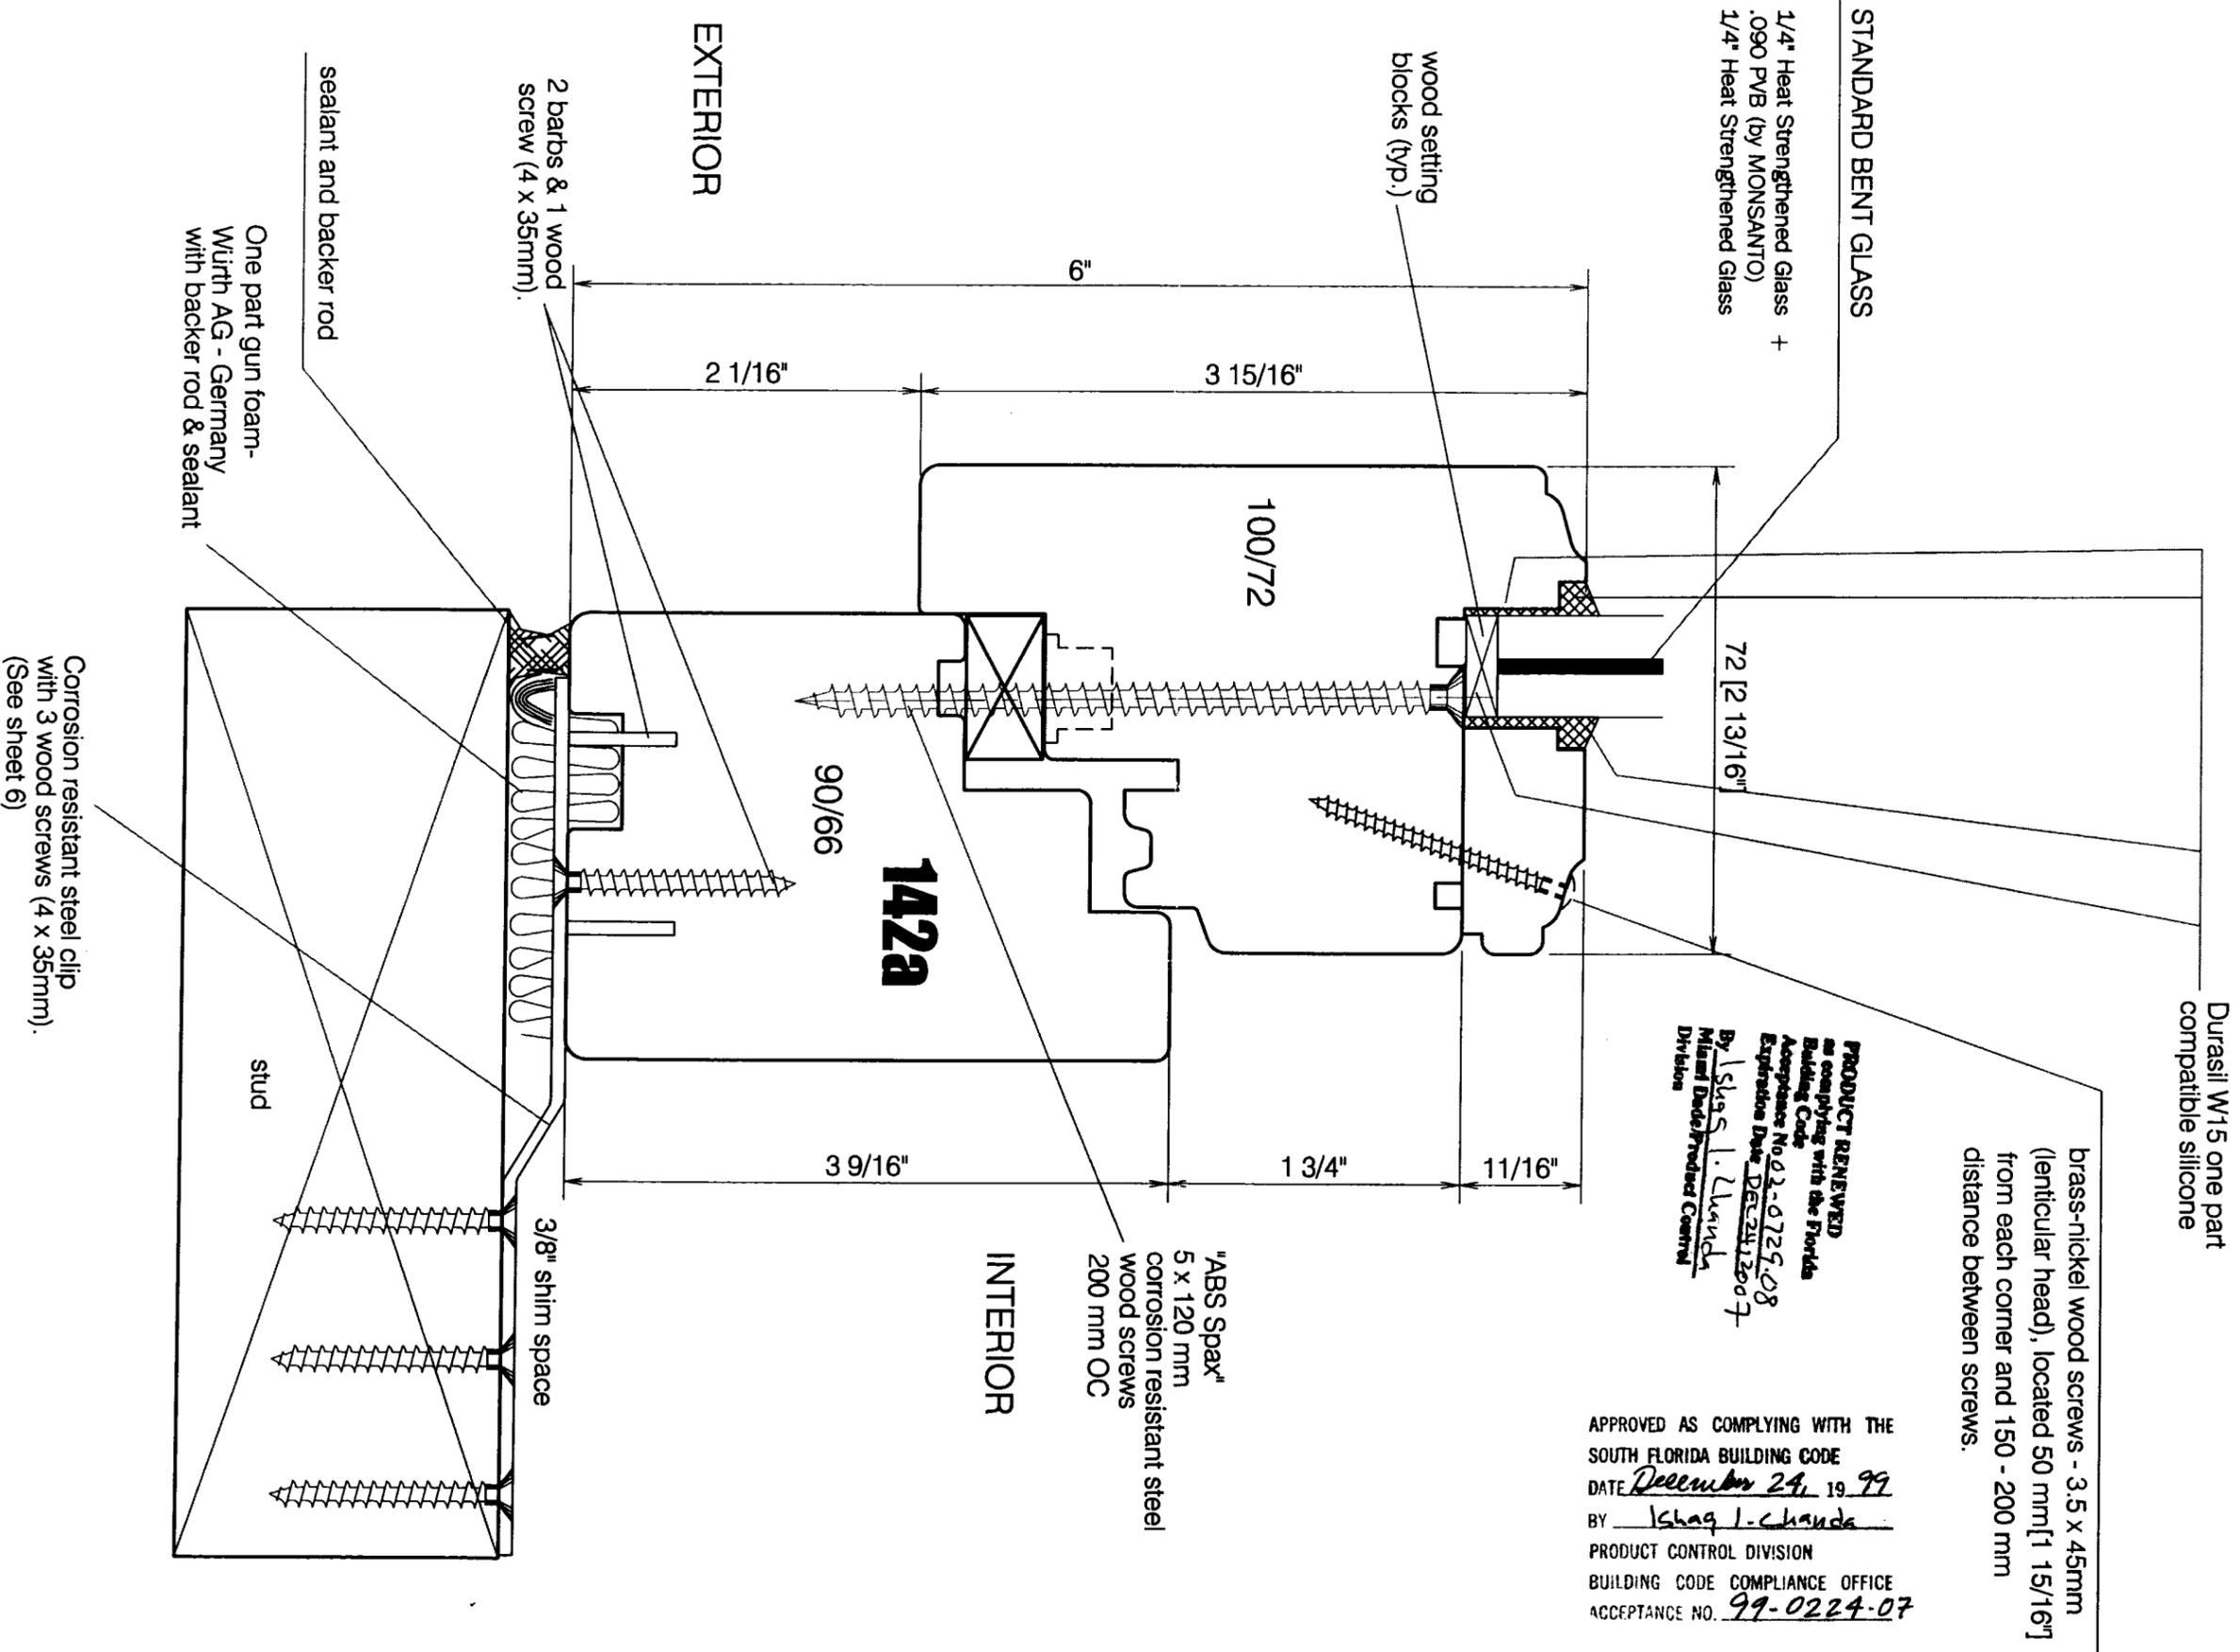

brass-nickel wood screws - 3.5 x 45mm (lenticular head), located 50 mm [1 15/16"] from each corner and 150 - 200 mm distance between screws.

**PRODUCT REVIEWED**  
as complying with the Florida Building Code  
Acceptance No. 02-0725-08  
Expiration Date: DEC 24 2007  
By: Ishag J. Chanda  
Miami Dade Product Control Division

APPROVED AS COMPLYING WITH THE SOUTH FLORIDA BUILDING CODE  
DATE December 24, 19 99  
BY Ishag J. Chanda  
PRODUCT CONTROL DIVISION  
BUILDING CODE COMPLIANCE OFFICE  
ACCEPTANCE NO. 99-0224-07



Tischler und Sohn (U.S.A.) Ltd  
 Six Suburban Avenue  
 Stamford, CT 06901 USA  
 Tel.: 203/674-0600  
 Fax: 203/674-0601

E-mail: dtw@tischler.com  
 @wordnet.att.net

DADE COUNTY - FLORIDA  
 TESTING OF WOOD WINDOWS & DOORS

MAHOGANY DOOR AND WINDOW FRAME  
 CONNECTION FOR ROUND UP TO 40°

VIPIN N. TOLAT, P.E.  
 FL. REG. # 12847

**TISCHLER and SOHN**

Date: Jun. 1. 99

Sheet 5 of 6

Scale: Full (1:1)

Drawn by: K.M.

Drawing No. TS9



APPROVED AS COMPLYING WITH THE  
 SOUTH FLORIDA BUILDING CODE  
 DATE December 24, 19 99

BY Ismael I. Chanda

PRODUCT CONTROL DIVISION  
 BUILDING CODE COMPLIANCE OFFICE

ACCEPTANCE NO. 99-0224-07

PRODUCT RENEWED  
 as complying with the Florida  
 Building Code  
 Acceptance No. 02-0729-08  
 Expiration Date DEC 24, 2007  
 By Ismael I. Chanda  
 Miami Dade Product Control  
 Division

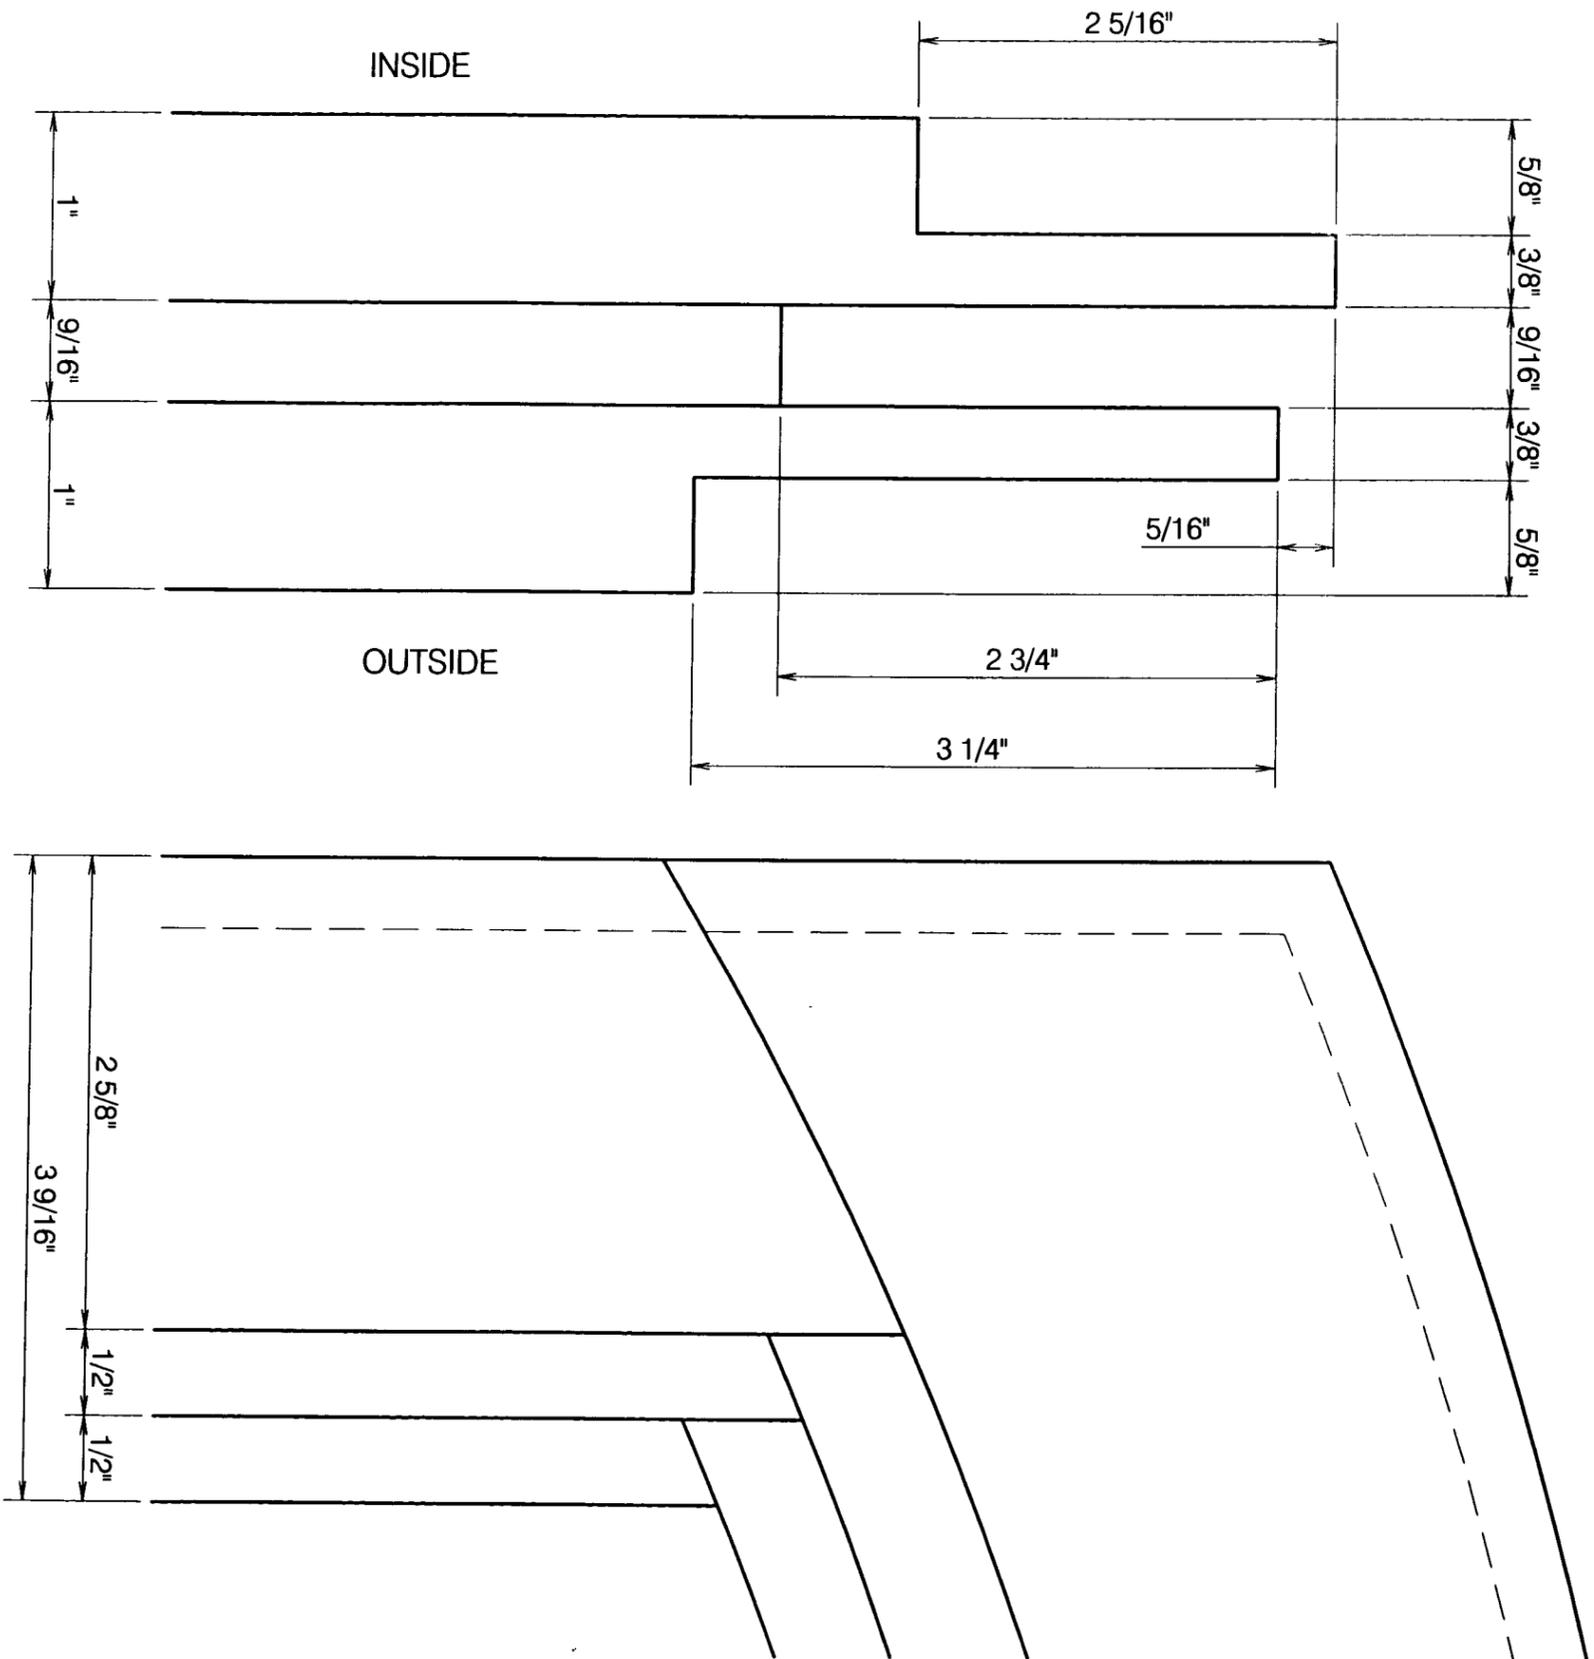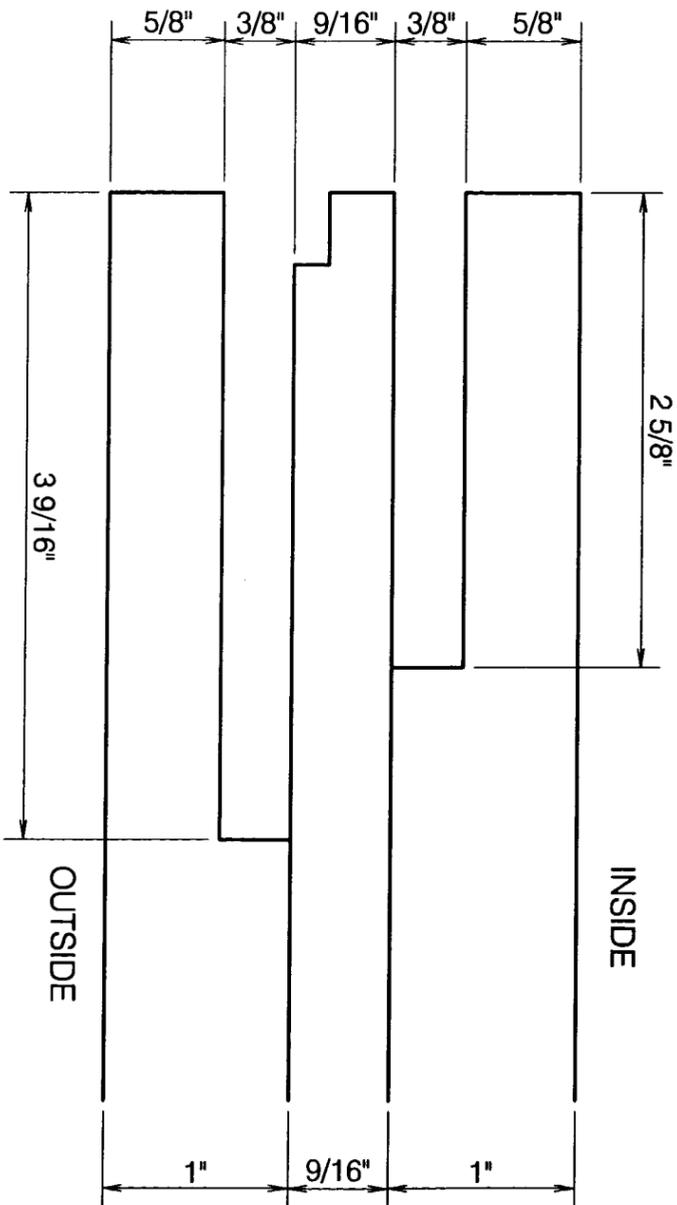



**TISCHLER and SOHN**

Tischler und Sohn (U.S.A.) Ltd.  
Six Suburban Avenue  
Stamford, CT 06901 USA  
Tel.: 203/674-0600  
Fax: 203/674-0601  
E-mail: dtweedt-tischler@wordnet.att.net

**DADE COUNTY - FLORIDA**  
**TESTING OF WOOD WINDOWS & DOORS**  
**HARDWARE LOCKING PARTS**

VIPIN N. TOLAT, P.E.  
FL. REG. # 12847

*CONF*  
*10/22/99*

Date: Jun. 1, 99

Sheet 6 of 6


Scale: Full (1:1)

Drawn by: K.M.

Drawing No. TS9

**PRODUCT RENEWED**  
as complying with the Florida  
Building Code  
Acceptance No. 02-0729.08  
Expiration Date DEC 24, 2007  
By J. Shag I. Chaudh  
Miami Dade Product Control  
Division

APPROVED AS COMPLYING WITH THE  
SOUTH FLORIDA BUILDING CODE  
DATE December 24, 1999  
BY J. Shag I. Chaudh  
PRODUCT CONTROL DIVISION  
BUILDING CODE COMPLIANCE OFFICE  
ACCEPTANCE NO. 99-0224-07

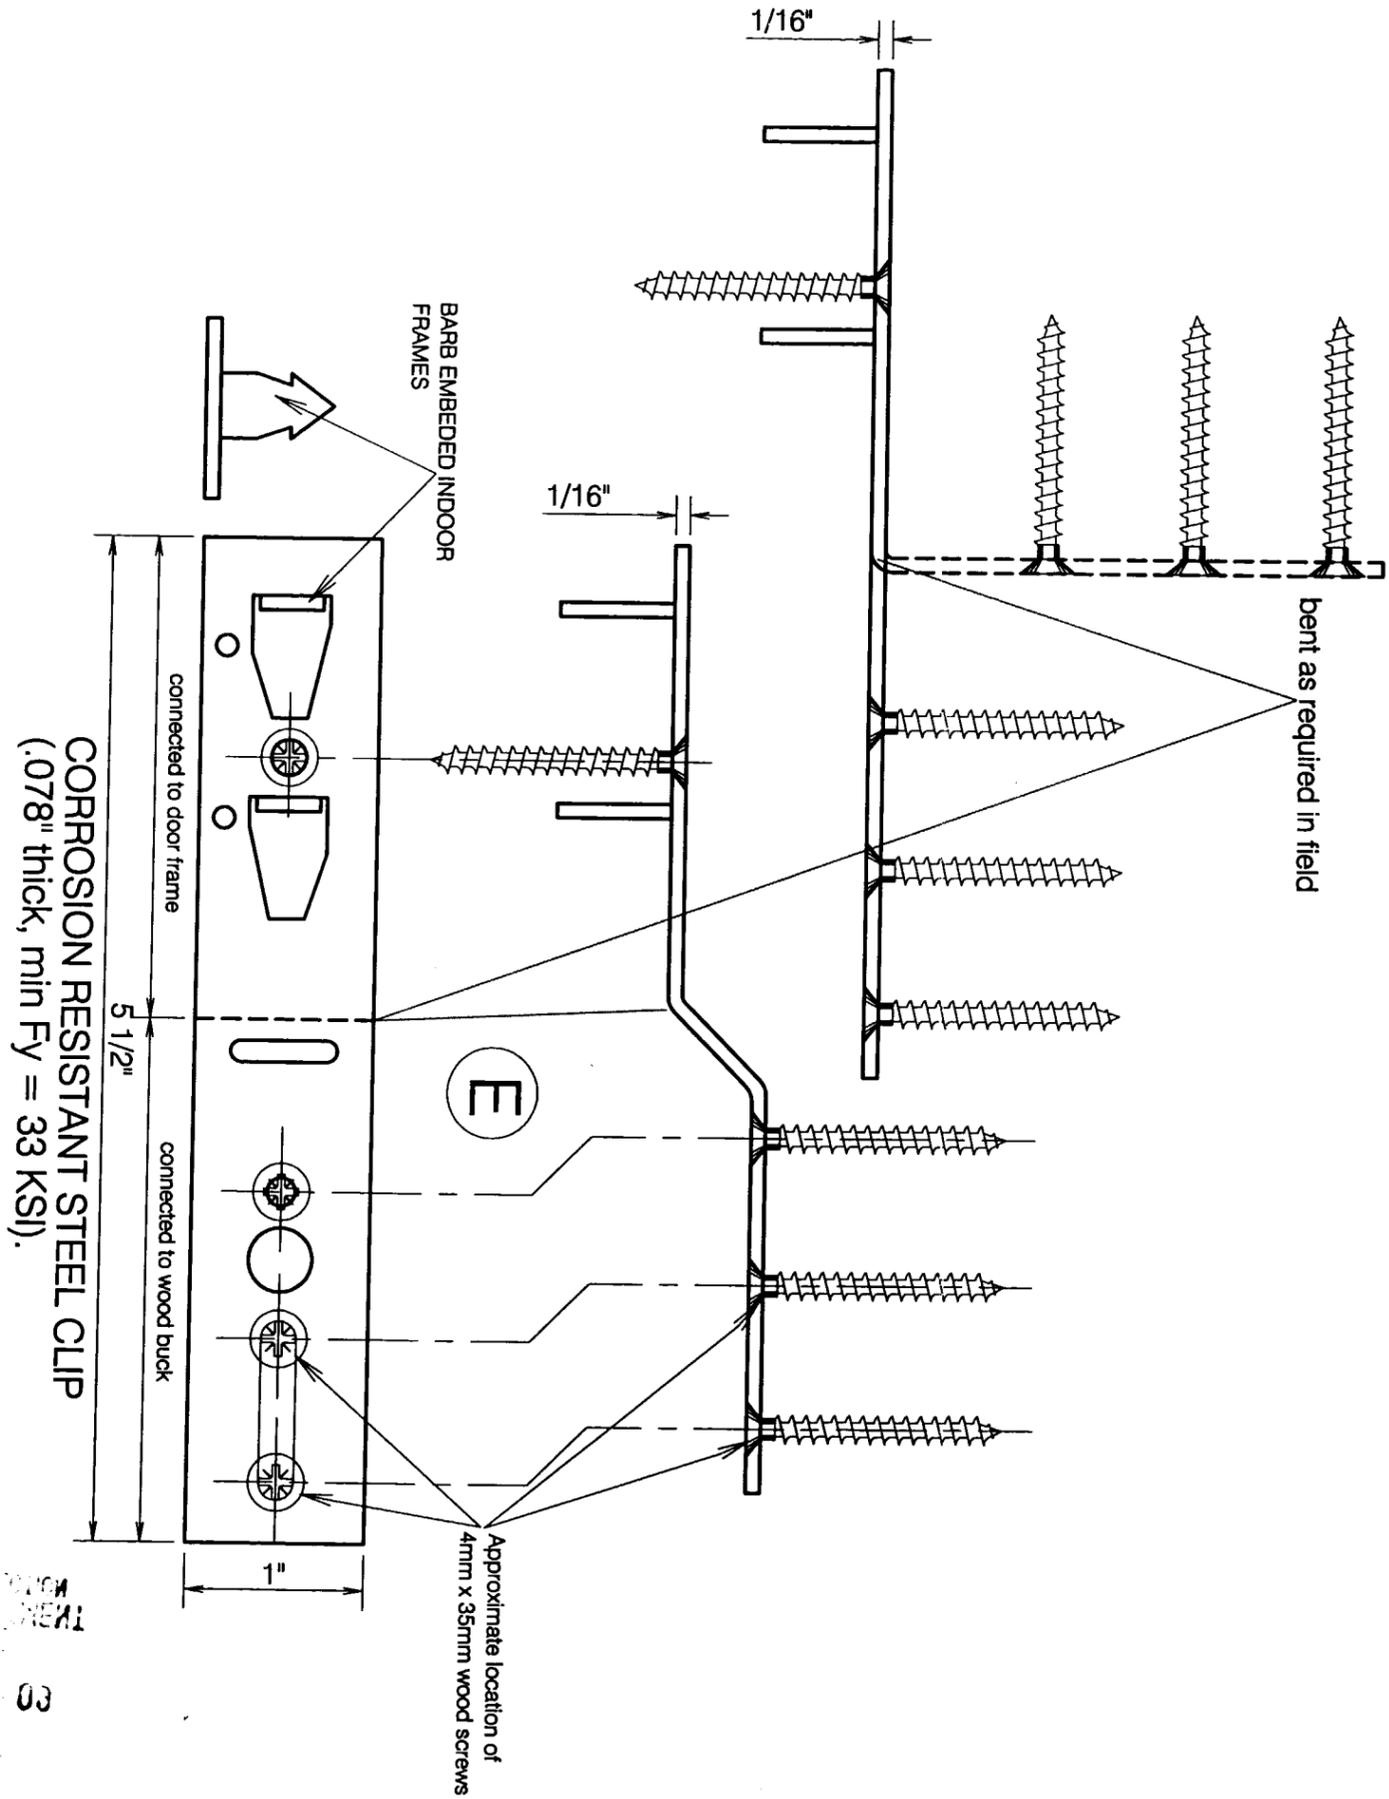

REVISION  
DATE: 10/22/99