



**BUILDING CODE COMPLIANCE OFFICE (BCCO)
PRODUCT CONTROL DIVISION**

**MIAMI-DADE COUNTY, FLORIDA
METRO-DADE FLAGLER BUILDING
140 WEST FLAGLER STREET, SUITE 1603
MIAMI, FLORIDA 33130-1563
(305) 375-2901 FAX (305) 375-2908**

NOTICE OF ACCEPTANCE (NOA)

**Therma-Tru Corporation
108 Mutzfeld Road
Butler, IN 46721**

SCOPE:

This NOA is being issued under the applicable rules and regulations governing the use of construction materials. The documentation submitted has been reviewed by Miami-Dade County Product Control Division and accepted by the Board of Rules and Appeals (BORA) to be used in Miami Dade County and other areas where allowed by the Authority Having Jurisdiction (AHJ).

This NOA shall not be valid after the expiration date stated below. The Miami-Dade County Product Control Division (In Miami Dade County) and/or the AHJ (in areas other than Miami Dade County) reserve the right to have this product or material tested for quality assurance purposes. If this product or material fails to perform in the accepted manner, the manufacturer will incur the expense of such testing and the AHJ may immediately revoke, modify, or suspend the use of such product or material within their jurisdiction. BORA reserves the right to revoke this acceptance, if it is determined by Miami-Dade County Product Control Division that this product or material fails to meet the requirements of the applicable building code.

This product is approved as described herein, and has been designed to comply with the High Velocity Hurricane Zone of the Florida Building Code.

DESCRIPTION: Series "Construction & Premium" Flush Outswing Insulated Steel Double Door

APPROVAL DOCUMENT: Drawing No. **B0093**, titled "6/0 x 8/0 Steel Outswing Double Door", sheets 1 through 3 of 3, prepared by manufacturer, dated 11/21/95 with revision on 6/7/99, bearing the Miami-Dade County Product Control Renewal stamp with the Notice of Acceptance number and expiration date by the Miami-Dade County Product Control Division.

MISSILE IMPACT RATING: Large and Small Missile Impact

LABELING: Each unit shall bear a permanent label with the manufacturer's name or logo, city, state and following statement: "Miami-Dade County Product Control Approved", unless otherwise noted herein.

RENEWAL of this NOA shall be considered after a renewal application has been filed and there has been no change in the applicable building code negatively affecting the performance of this product.

TERMINATION of this NOA will occur after the expiration date or if there has been a revision or change in the materials, use, and/or manufacture of the product or process. Misuse of this NOA as an endorsement of any product, for sales, advertising or any other purposes shall automatically terminate this NOA. Failure to comply with any section of this NOA shall be cause for termination and removal of NOA.


ADVERTISEMENT: The NOA number preceded by the words Miami-Dade County, Florida, and followed by the expiration date may be displayed in advertising literature. If any portion of the NOA is displayed, then it shall be done in its entirety.

INSPECTION: A copy of this entire NOA shall be provided to the user by the manufacturer or its distributors and shall be available for inspection at the job site at the request of the Building Official. This NOA **renews NOA # 99-0311.03** and, consists of this page 1 as well as approval document mentioned above. The submitted documentation was reviewed by **Manuel Perez, P.E.**



**NOA No 02-0805.07
Expiration Date: October 3, 2007
Approval Date: September 5, 2002
Page 1**

REV	DESCRIPTION	DATE
0	REVISED PER BCCD	6-7-99

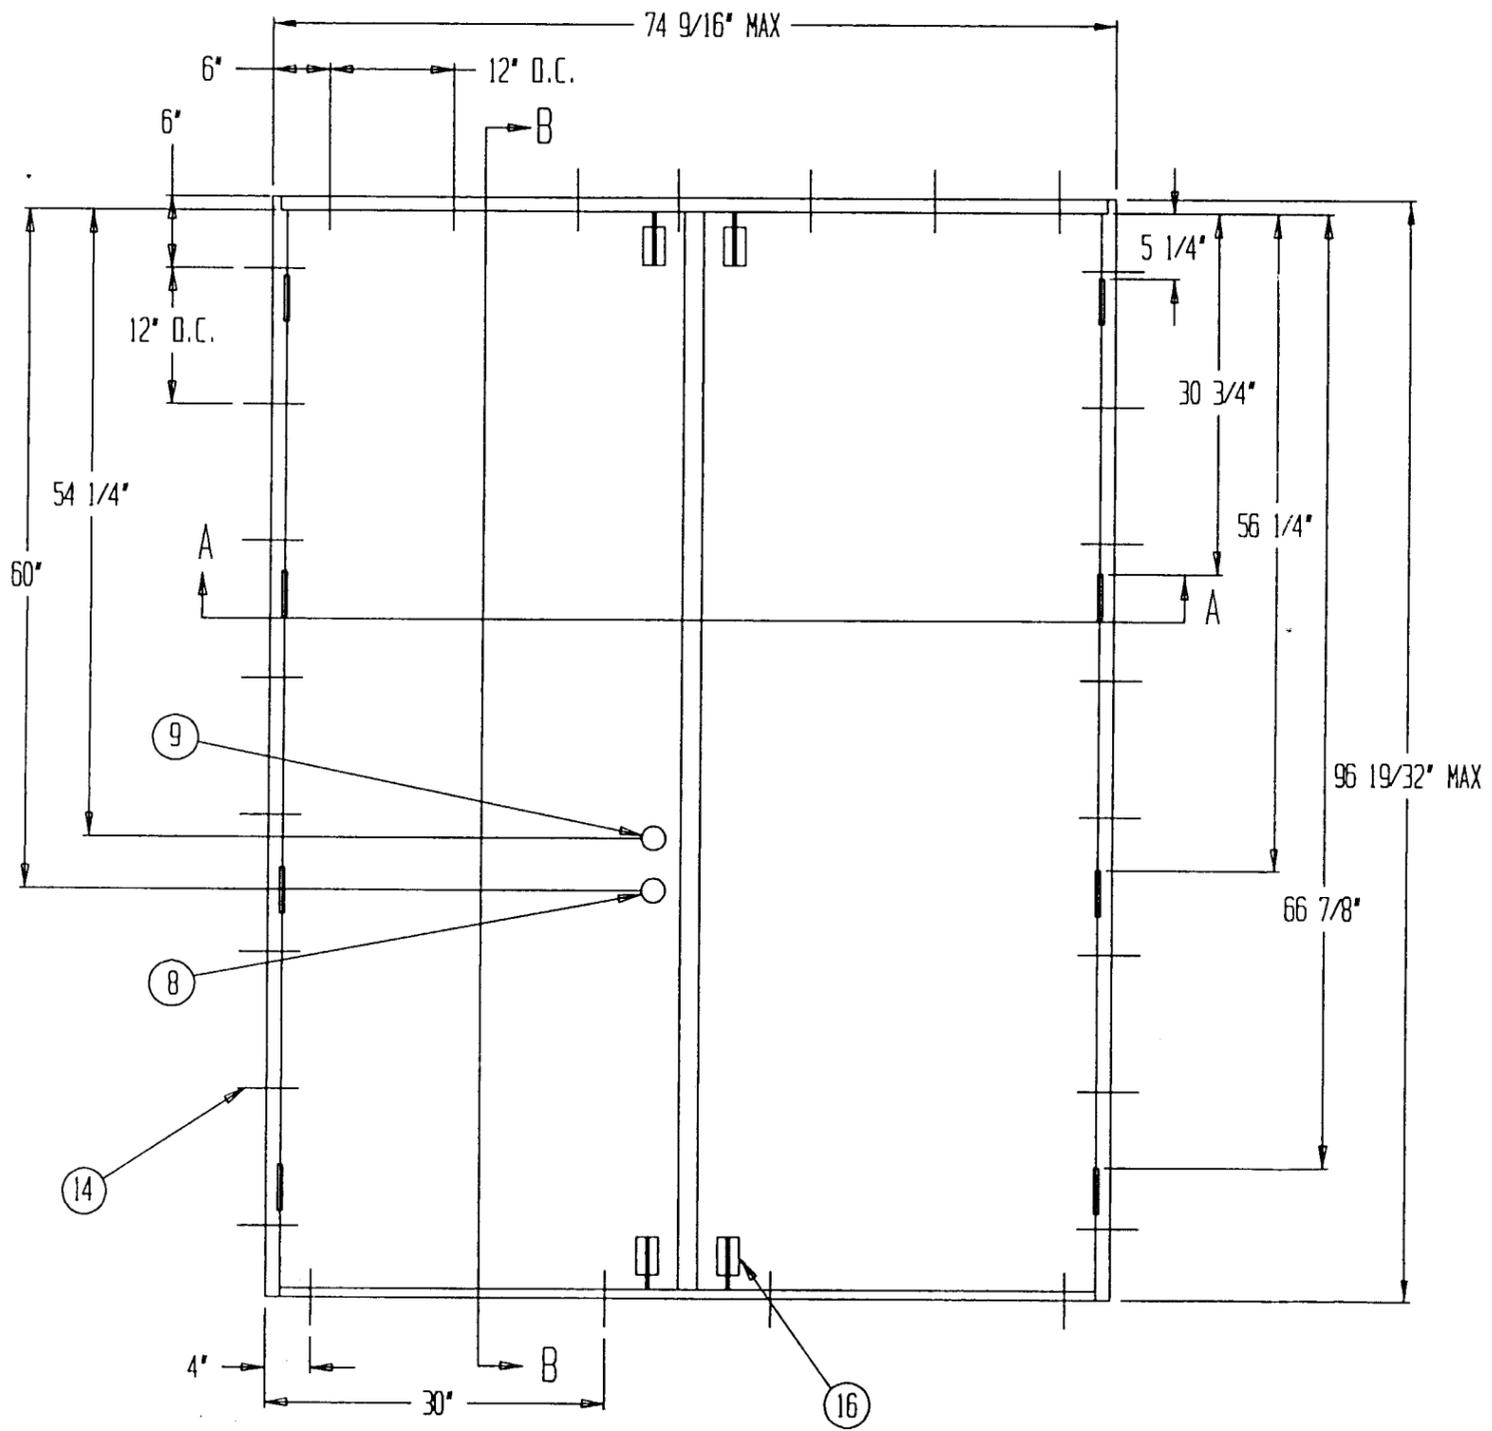

UNIT INSTALLATION
INTERIOR VIEW
CONFIGURATION: XX

18	1	SINGLE LEAF PLASTIC STRIP
17	27	3/16" X 3" TAPECON
16	4	SURFACE MOUNTED SLIDE BOLTS, 5/8" X 6" BOLT W/1" THROW MOUNTED ON SPACER BLOCK FASTENED W/(2) #8 X 2" FHWS
15	10	2 1/2" STAPLES
14	27	#10 X 3" SCREWS
13	AS RECD	SEALANT
12	1	EXTRUDED ALUMINUM ASTRAGAL SECURITY COVER
11	1	ASTRAGAL W/COMPRESSION WEATHERSTRIP AND FLUSH BOLTS
10	8	4' X 4' THERMA-TRU BRAND SELF-LOCATING HINGES SECURED W/4 #10 X 2 1/2" FHWS (2 TOP - 1 CENTER AND BOTTOM) AND 8 #10 X 3/4" FHWS
9	1	KWIKSET 660 SERIES DEAD BOLT OR SCHLAGE SERIES B160
8	1	KWIKSET 200 SERIES LOCK SET OR SCHLAGE SERIES F
7	1	ALUMINUM OUTSWING SILL W/ BUMPER SEAL
6	AS RECD	THERMA-TRU BRAND COMPRESSION WEATHERSTRIP
5	3	4 9/16" X 1 1/4" FINGERJOINTED PINE JAMBS & HEADER KERFED 1/8" X 1/2" FOR COMPRESSION WEATHERSTRIP
4	4	15/16" WOOD/COMPOSITE END RAILS
3	4	1 1/4" X 1 11/16" PINE STILES
2	AS RECD	POLYURETHANE FOAM (BASF P10160R/P1038U), DENSITY=2.1 PDF
1	4	FLUSH OR EMBOSSED GALVANIZED STEEL, .018" THICK MIN.; YIELD STRENGTH: Fy=31,500 psi

ITEM	QTY	DESCRIPTION
------	-----	-------------

BILL OF MATERIAL

THERMA-TRU CORPORATION







TITLE: 6/0 X 8/0 STEEL OUTSWING DOUBLE DOOR

DRAWN BY: R.F.	DATE: 11-21-95	SCALE: NONE	DRAWING NO.: B0093	REV: 0	SHEET: 1 OF 3
----------------	----------------	-------------	--------------------	--------	---------------

DESIGN PRESSURE RATING	
POSITIVE	+ 49.2 psf
NEGATIVE	- 65.6 psf

PRODUCT RENEWED
as complying with the Florida Building Code
Acceptance No 02-0805.07
Expiration Date 02/3/2007
By *Manuel Lopez*
Miami/Dade Product Control Division

APPROVED AS COMPLYING WITH THE SOUTH FLORIDA BUILDING CODE
DATE August 12, 1999
By *Ishad Khandan*
PRODUCT CONTROL DIVISION
BUILDING CODE COMPLIANCE OFFICE
ACCEPTANCE NO. 99-0311-03

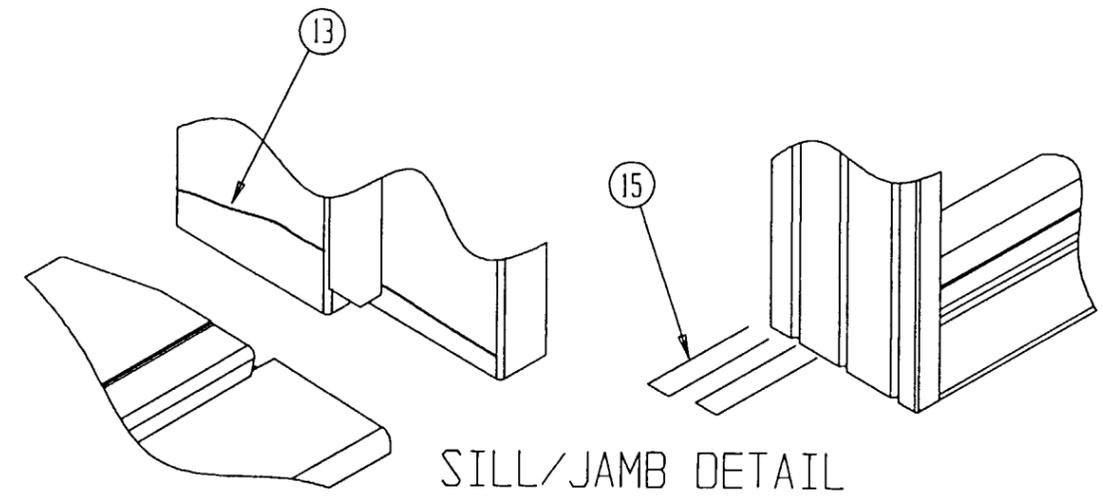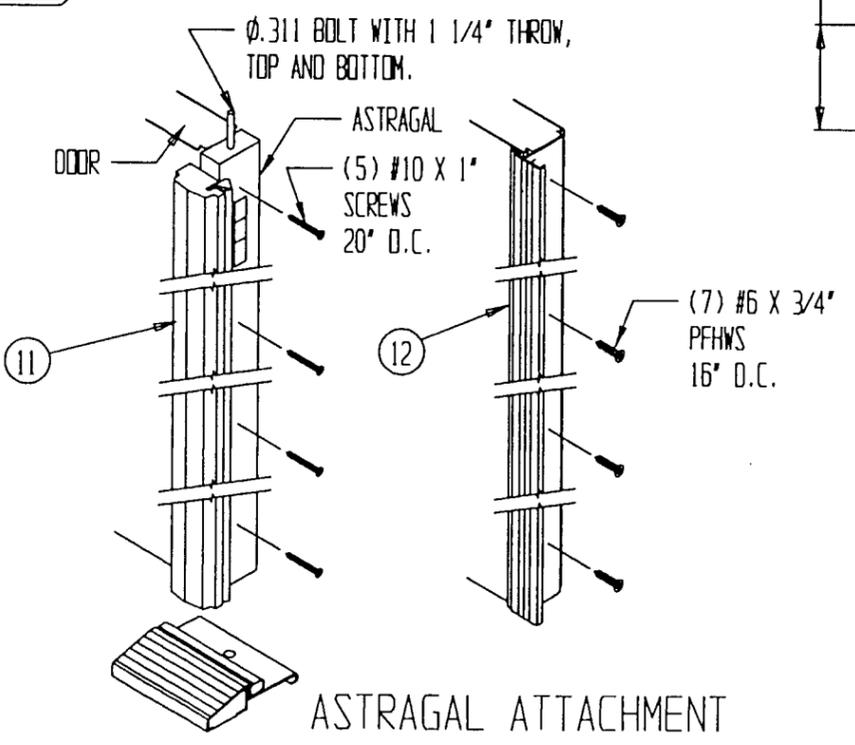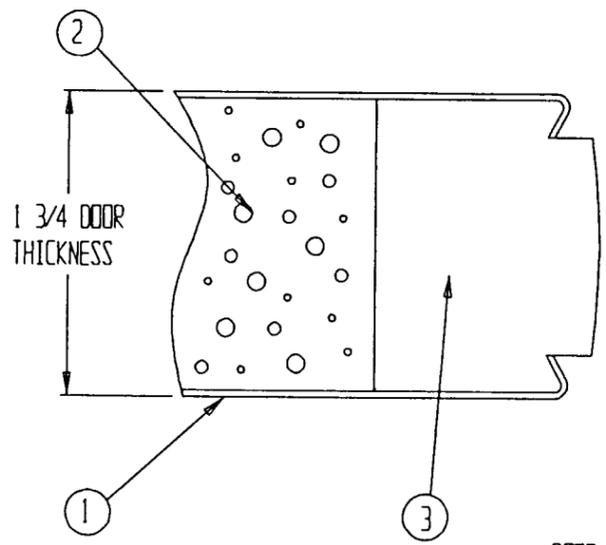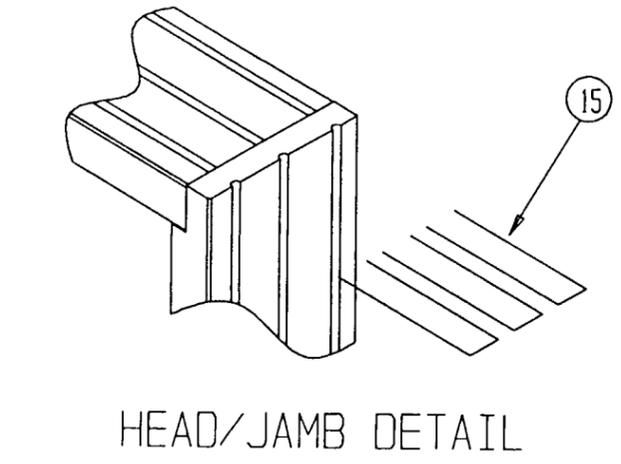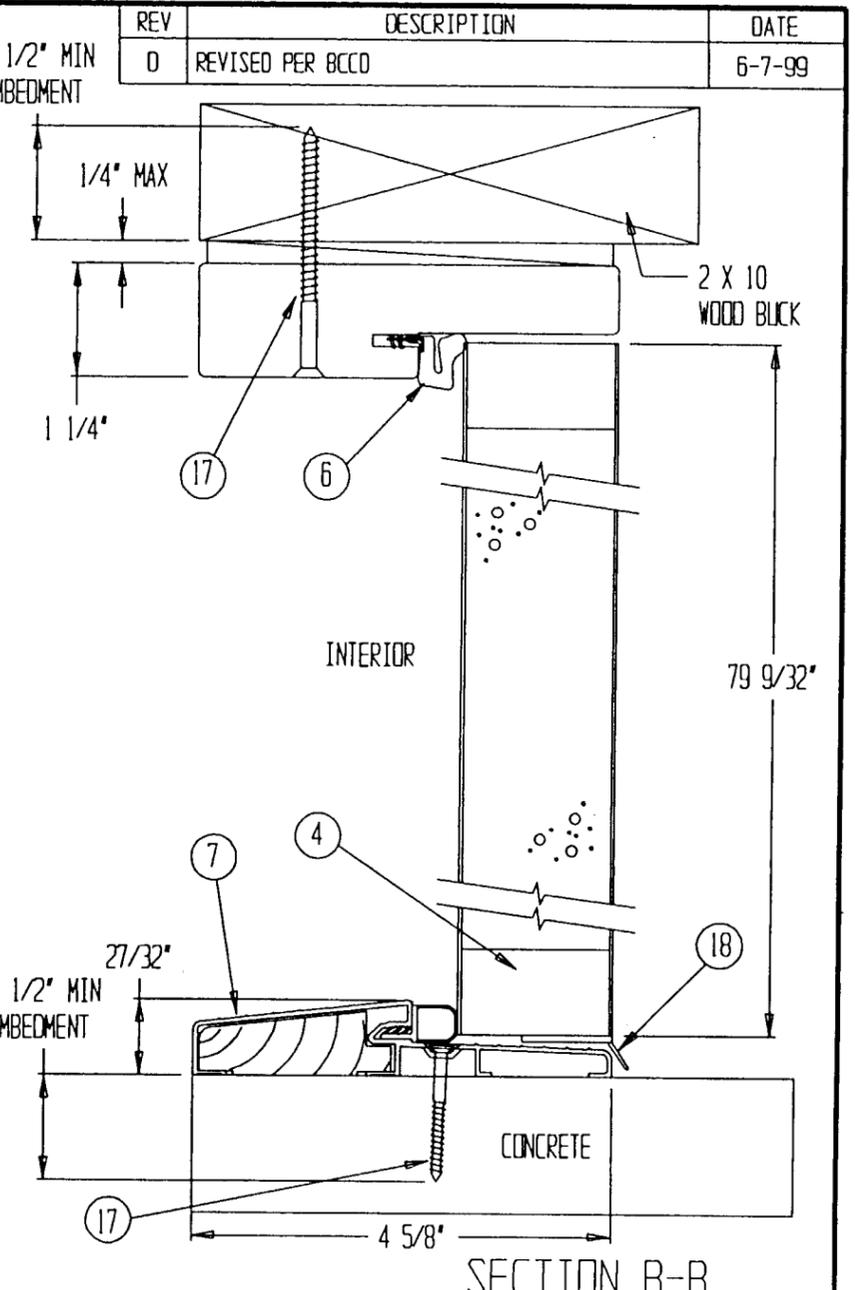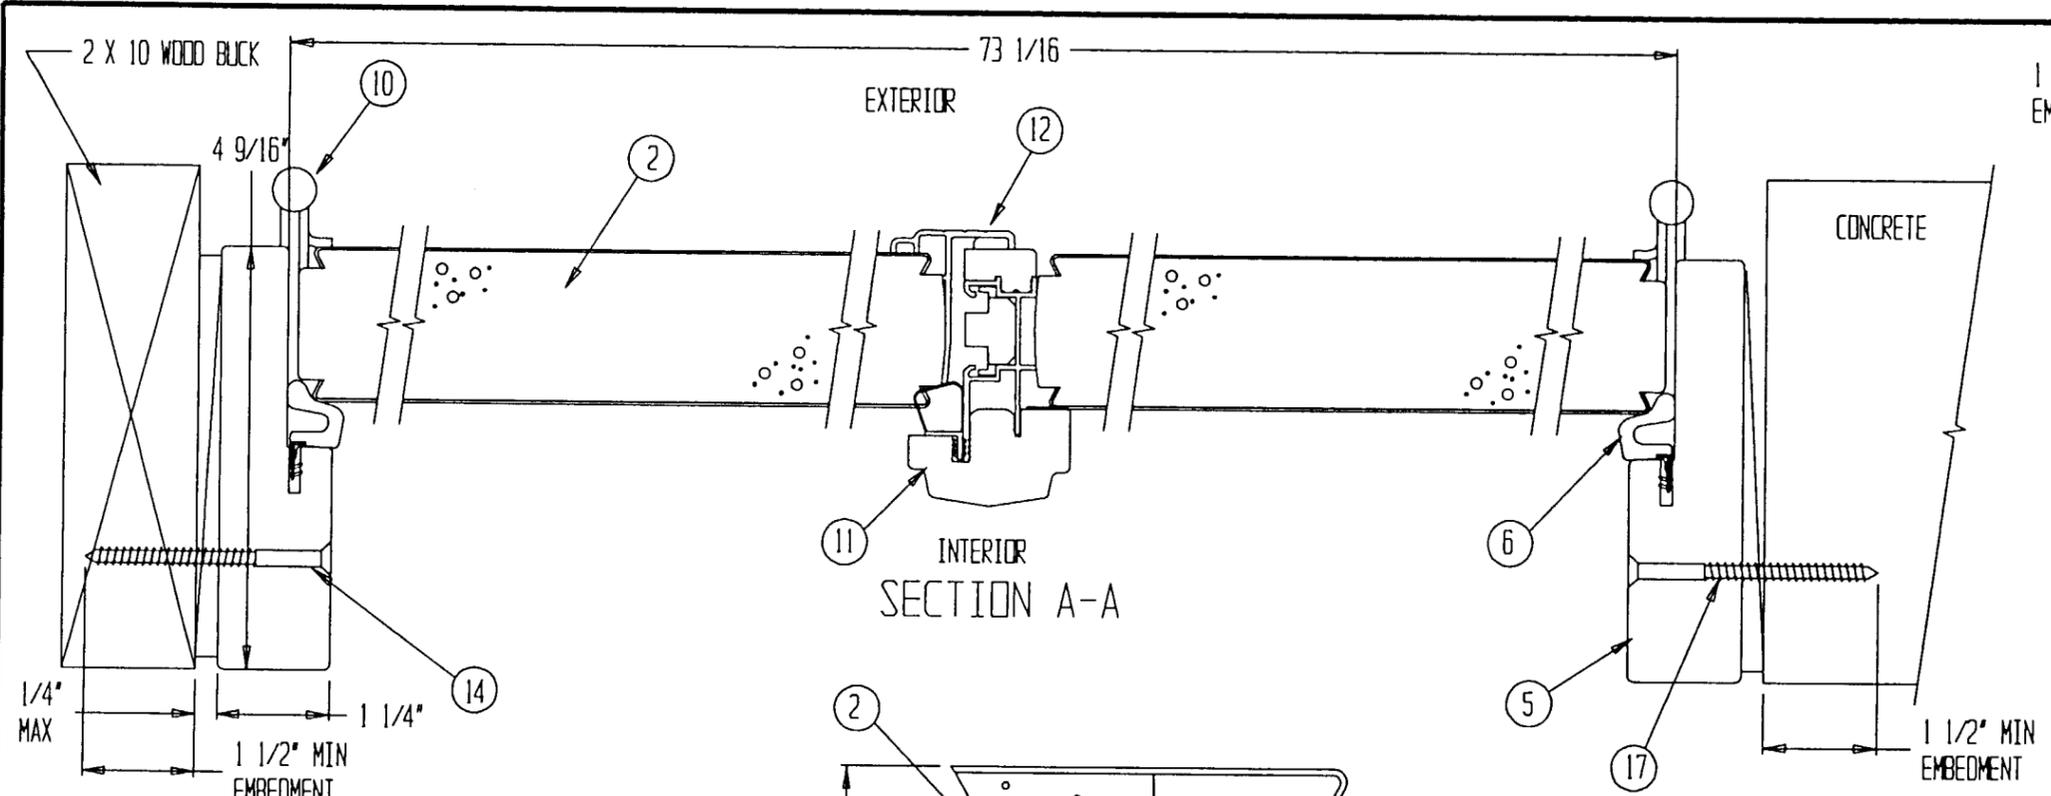

THERMATRU CORPORATION

TITLE: 6/0 X 8/0 STEEL OUTSWING DOUBLE DOOR


DRAWN BY: R.F.	DATE: 11-21-95	SCALE: NONE	DRAWING NO.: B0093	REV: 0	SHEET: 2 OF 3
----------------	----------------	-------------	--------------------	--------	---------------

PRODUCT RENEWED
 as complying with the Florida Building Code
 Acceptance No 02-0805.07
 Expiration Date Oct 3, 2007

By *Maurice Jara*
 Miami Dade Product Control Division

APPROVED AS COMPLYING WITH THE SOUTH FLORIDA BUILDING CODE
 DATE August 12, 1999
 BY *Ishaq I. Chaudhry*
 PRODUCT CONTROL DIVISION
 BUILDING CODE COMPLIANCE OFFICE
 ACCEPTANCE NO. 99-0311.03

REV	DESCRIPTION	DATE
0	REVISED PER BCCD	6-7-99

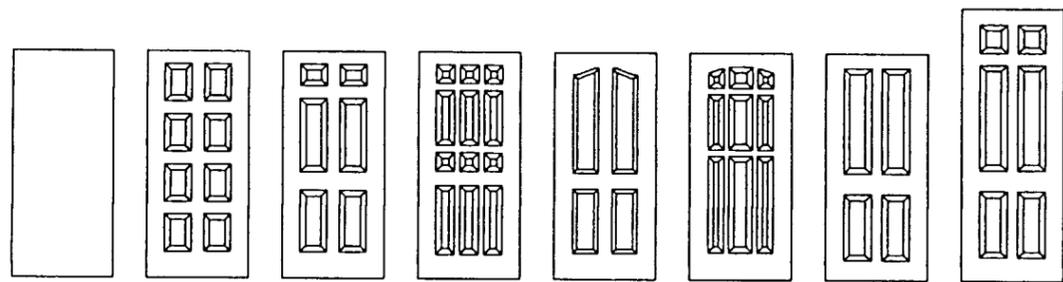

FLUSH/EMBOSSED SLAB OPTIONS

THERMATRU CORPORATION					
TITLE: 6/0 X 8/0 STEEL OUTSWING DOUBLE DOOR					
DRAWN BY: R.F.	DATE: 11-21-95	SCALE: NONE	DRAWING NO.: B0093	REV: 0	SHEET: 3 OF 3
PRODUCT RENEWED as complying with the Florida Building Code Acceptance No. <u>02-0805-07</u> Expiration Date <u>Oct 3, 2007</u> By <u>[Signature]</u> Miami Dade Product Control Division			APPROVED AS COMPLYING WITH THE SOUTH FLORIDA BUILDING CODE DATE <u>August 12, 1999</u> BY <u>Ishay J. Chanda</u> PRODUCT CONTROL DIVISION BUILDING CODE COMPLIANCE OFFICE ACCEPTANCE NO. <u>99-0311-03</u>		