



**BUILDING CODE COMPLIANCE OFFICE (BCCO)
PRODUCT CONTROL DIVISION**

**MIAMI-DADE COUNTY, FLORIDA
METRO-DADE FLAGLER BUILDING
140 WEST FLAGLER STREET, SUITE 1603
MIAMI, FLORIDA 33130-1563
(305) 375-2901 FAX (305) 375-2908**

NOTICE OF ACCEPTANCE (NOA)

**Butler Manufacturing Company
1540 Genessee Street
Kansas City, MO 64102**

SCOPE:

This NOA is being issued under the applicable rules and regulations governing the use of construction materials. The documentation submitted has been reviewed by Miami-Dade County Product Control Division and accepted by the Board of Rules and Appeals (BORA) to be used in Miami Dade County and other areas where allowed by the Authority Having Jurisdiction (AHJ).

This NOA shall not be valid after the expiration date stated below. The Miami-Dade County Product Control Division (In Miami Dade County) and/or the AHJ (in areas other than Miami Dade County) reserve the right to have this product or material tested for quality assurance purposes. If this product or material fails to perform in the accepted manner, the manufacturer will incur the expense of such testing and the AHJ may immediately revoke, modify, or suspend the use of such product or material within their jurisdiction. BORA reserves the right to revoke this acceptance, if it is determined by Miami-Dade County Product Control Division that this product or material fails to meet the requirements of the applicable building code.

This product is approved as described herein, and has been designed to comply with the High Velocity Hurricane Zone of the Florida Building Code.

DESCRIPTION: 0.0225”(MIN.) Structural Galvanized Steel (1-1/2” x 36”) “Butlerib II” Wall Panel

APPROVAL DOCUMENT: Drawing No. 1081432, titled “ Wall Panel Installation Butlerib II ”, one sheet and Drawing No. 1081433, titled “Butlerib II Wall Panel ”, one sheet, prepared by Butler Manufacturing Company, last revision #1 dated November 25, 2002 bearing the Miami-Dade County Product Control Revision stamp with the Notice of Acceptance number and expiration date by the Miami-Dade County Product Control Division.

MISSILE IMPACT RATING: Large and Small Missile Impact

LABELING: Each panel shall bear a permanent label with the manufacturer's name or logo, city, state and the following statement: "Miami-Dade County Product Control Approved", unless otherwise noted herein.

RENEWAL of this NOA shall be considered after a renewal application has been filed and there has been no change in the applicable building code negatively affecting the performance of this product.

TERMINATION of this NOA will occur after the expiration date or if there has been a revision or change in the materials, use, and/or manufacture of the product or process. Misuse of this NOA as an endorsement of any product, for sales, advertising or any other purposes shall automatically terminate this NOA. Failure to comply with any section of this NOA shall be cause for termination and removal of NOA.

ADVERTISEMENT: The NOA number preceded by the words Miami-Dade County, Florida, and followed by the expiration date may be displayed in advertising literature. If any portion of the NOA is displayed, then it shall be done in its entirety.


INSPECTION: A copy of this entire NOA shall be provided to the user by the manufacturer or its distributors and shall be available for inspection at the job site at the request of the Building Official.

This NOA **revises & renews NOA # 99-0609.05** & consists of this page 1 & approval document mentioned above. The submitted documentation was reviewed by **Helmy A. Makar, P.E.**





**NOA No 02-1009.09
Expiration Date: 10/21/2007
Approval Date: 01/09/2003
Page 1**

FIRST RELEASE	DATE	05/17/99	CHKD	MJH
REVISION NUMBER 1	DATE	04/24/01	DRWN	CHKD
	REVISION GROUP CODE		LJB	10923

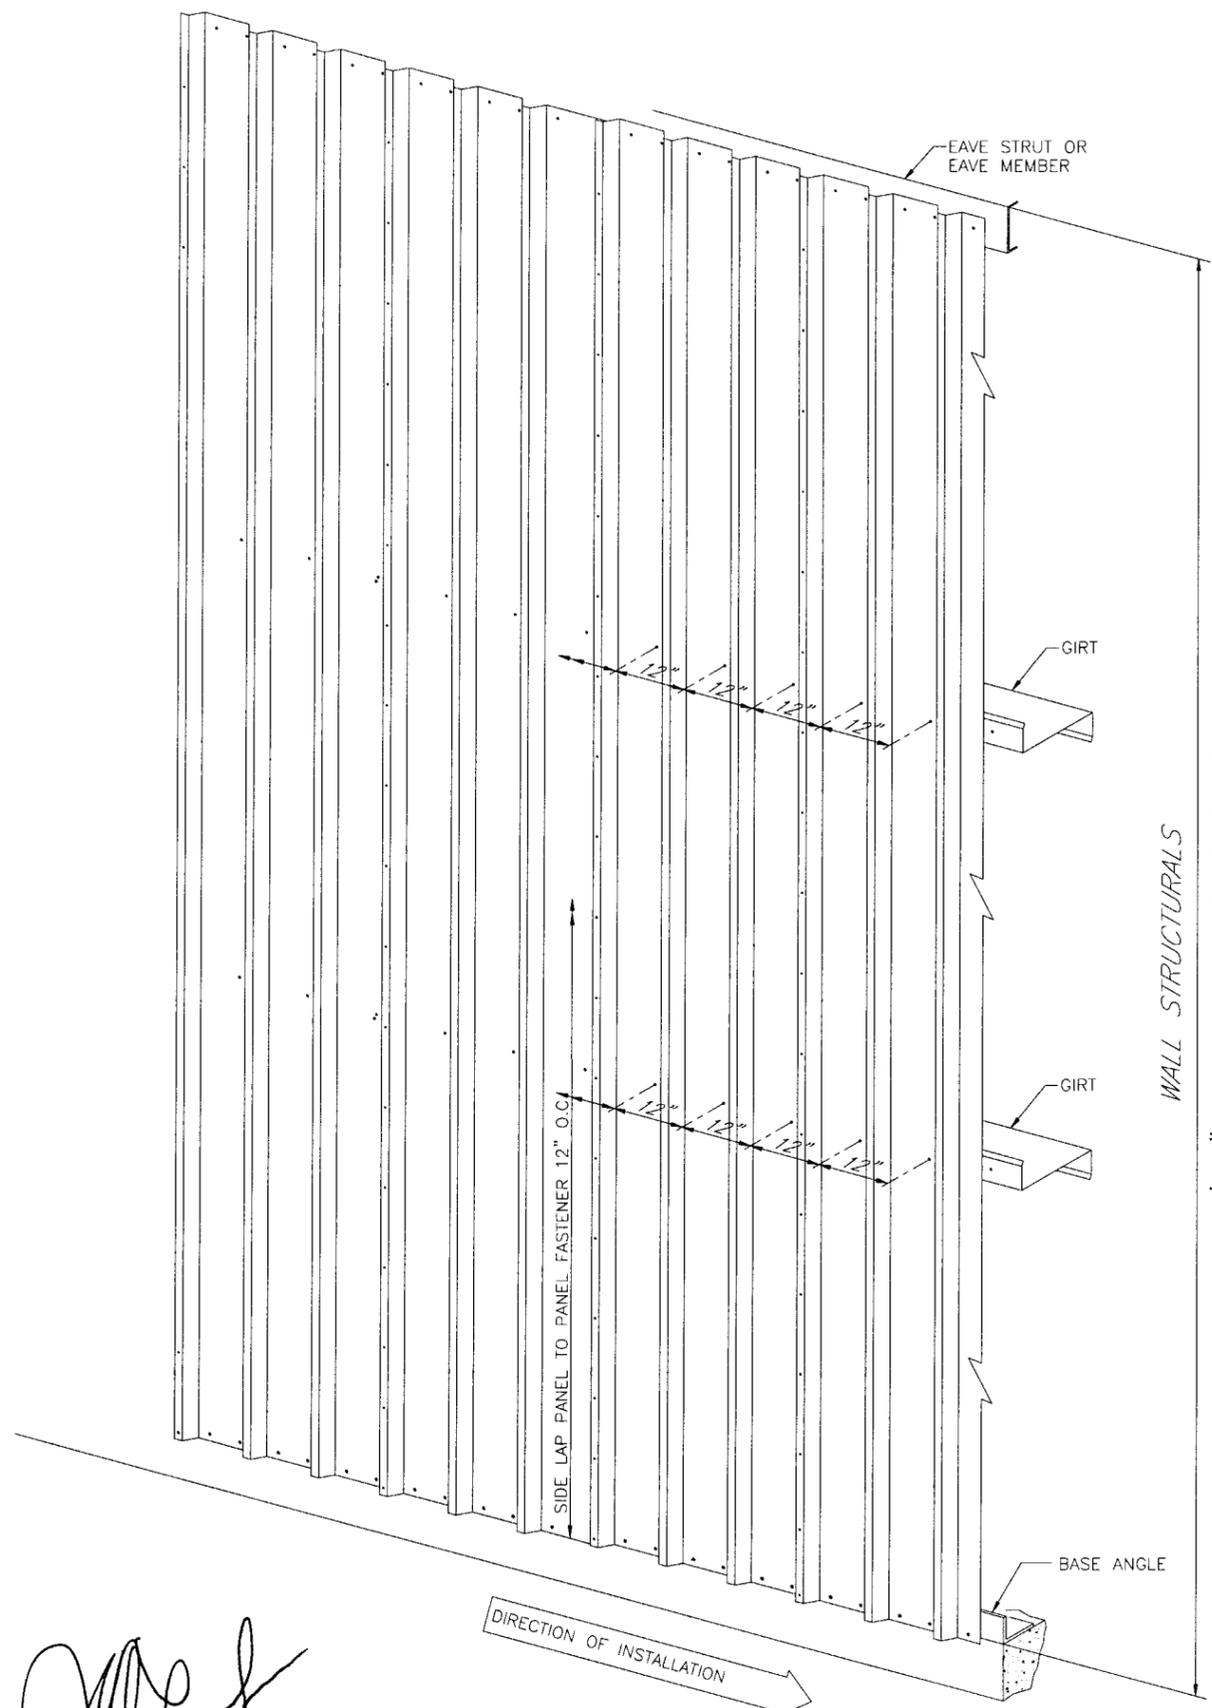

WALL ELEVATION

[Signature]
12/2/02

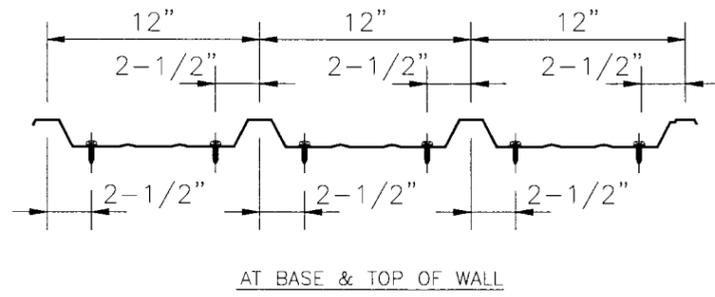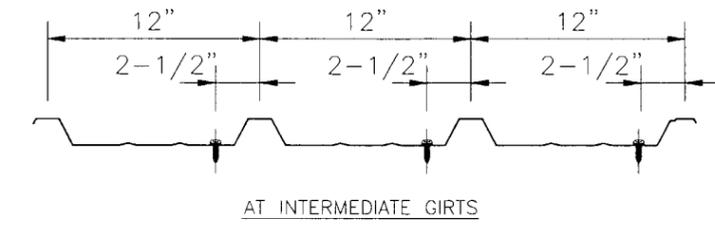

PANEL TO STRUCTURAL FASTENER LOCATIONS

PRODUCT REVISED
as complying with the Florida
Building Code
Acceptance No. 02-1009.09
Expiration Date 10/21/2007
By *[Signature]*
Miami Dade Product Control
Division

MAXIMUM DESIGN PRESSURE RATING "W" (PSF) AND
CORRESPONDING MAXIMUM WALL PANEL SPAN "L" (FT.)


PANEL SUPPORT CONDITION	MAX. DESIGN LOAD "W" (PSF)	
	MAX. PANEL SPAN "L" (FT.)	
	5'-0" (INTERIOR ZONE)	2'-6" (CORNER ZONE)
Δ L Δ L Δ	+40.0, -42.0	+89.0, -94.0
Δ L Δ L Δ L Δ	+50.0, -53.0	+101.0, -106.0
Δ L Δ L Δ L Δ L Δ	+47.0, -49.0	+97.0, -102.0

FASTENERS		
PANEL TO GIRT	#12-14x1-1/4 SDS BUTLER PART NO. 097365	1/2 DIA OVAL HEAD W/ T30 TORX DRIVE W/ SEALING WASHER. PART NUMBER 095016
PANEL TO PANEL	#12-14x3/4 SDS BUTLER PART NO. 097364	1/2 DIA OVAL HEAD W/ T30 TORX DRIVE W/ SEALING WASHER. PART NUMBER 095016





WALL STRUCTURALS
5'-0" o.c. MAX. INTERIOR ZONE
2'-6" o.c. CORNER ZONE

DADE COUNTY DWG. NO. DC100

BUTLERIB II	WALL PANEL INSTALLATION BUTLERIB II - DADE COUNTY FLA.	ALL BUILDINGS
	BUTLER MANUFACTURING COMPANY	DATE 04/24/01 GROUP 27-031-06 DRAWING NUMBER B 1081432 REV. 01

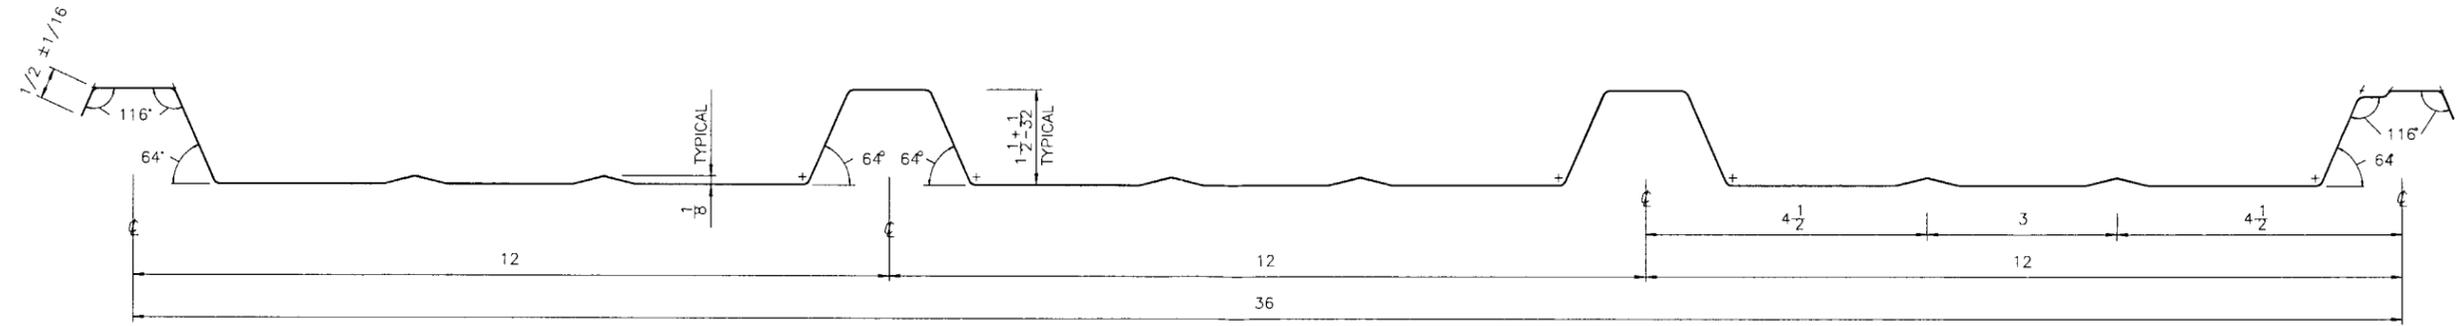

CROSS SECTION

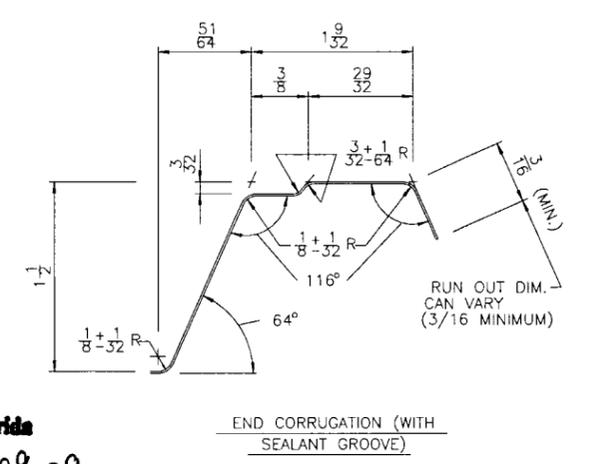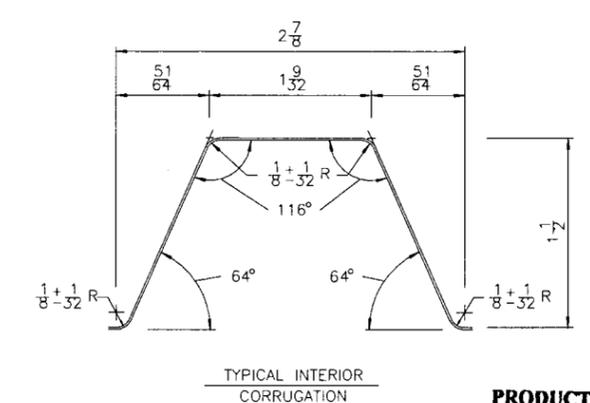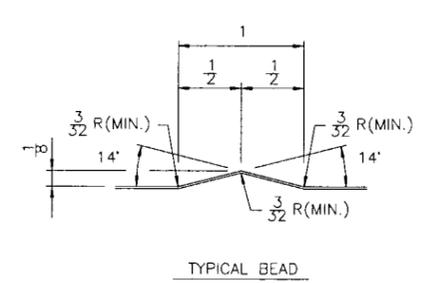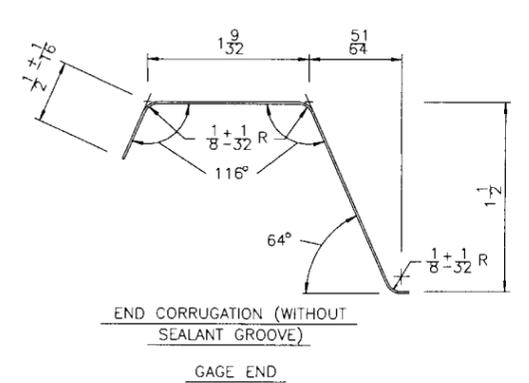

MATERIAL:
 24 GA. (.0225" MIN.) STEEL PER ASTM A-653, G90 COATING AND PAINTED FINISH.
 Fy=50KSI MIN., E=29,500KSI.
 WEIGHT = 1.14 POUNDS PER SQUARE FOOT.

PRODUCT REVISED
 as complying with the Florida
 Building Code
 Acceptance No 02-1009.09
 Expiration Date 10/21/2007
 By *Helmut A. M...*
 Miami Dade Product Control
 Division

- CONSTRUCTION NOTES**
1. THIS PANEL AND DETAILS TO BE USED FOR WALL CONSTRUCTION IN ACCORDANCE WITH THE 2001 EDITION OF THE FLORIDA BUILDING CODE.
 2. DO NOT EXCEED PANEL SPANS FOR ZONES LISTED ON DRAWING NO. 1081433 (DC100).
 3. THIS 24 GA. WALL PANEL SHALL BE INSTALLED ON STEEL SUPPORTS WITH THICKNESS NOT LESS THAN 0.070" PER THE FASTENER SIZE AND LOCATION DIAGRAM SHOWN.

DADE COUNTY DWG. NO. DC101

NO.	REVISION	DRAWN KB. NO.	CHECKED ENGRG.	NO.	REVISION	DRAWN KB. NO.	CHECKED ENGRG.	ITEM NO.	NO. REQ'D.	PART NUMBER	NAME AND SIZE	MAT'L. OR SPEC.				
1	REVISE NOTE 1. REMOVE NOTE 2.	LJB	MJH					BUTLERIB II WALL PANEL - DADE COUNTY FLA.								
		11425														
								DRAWN BY	JRS	CHECKED BY	MJH	PRODUCT ENGRG. APPR.	KB NUMBER	NEXT ASSM. DWG. NO.	PART GROUP NO.	
								PART WT.		BUTLER MANUFACTURING COMPANY			SCALE	NONE	DATE	11/25/02
								ORDER NUMBER		BUTLER GENERAL OFFICES - KANSAS CITY, MISSOURI			B	1081433	01	

[Handwritten Signature]
 12/2/02