



**BUILDING CODE COMPLIANCE OFFICE (BCCO)
PRODUCT CONTROL DIVISION**

**MIAMI-DADE COUNTY, FLORIDA
METRO-DADE FLAGLER BUILDING
140 WEST FLAGLER STREET, SUITE 1603
MIAMI, FLORIDA 33130-1563
(305) 375-2901 FAX (305) 375-2908**

NOTICE OF ACCEPTANCE (NOA)

**Sun-Tek Industries Inc.
10303 General Drive
Orlando, Florida 32824**

SCOPE: This NOA is being issued under the applicable rules and regulations governing the use of construction materials. The documentation submitted has been reviewed by Miami-Dade County Product Control Division and accepted by the Board of Rules and Appeals (BORA) to be used in Miami Dade County and other areas where allowed by the Authority Having Jurisdiction (AHJ).

This NOA shall not be valid after the expiration date stated below. The Miami-Dade County Product Control Division (In Miami Dade County) and/or the AHJ (in areas other than Miami Dade County) reserve the right to have this product or material tested for quality assurance purposes. If this product or material fails to perform in the accepted manner, the manufacturer will incur the expense of such testing and the AHJ may immediately revoke, modify, or suspend the use of such product or material within their jurisdiction. BORA reserves the right to revoke this acceptance, if it is determined by Miami-Dade County Product Control Division that this product or material fails to meet the requirements of the applicable building code.

This product is approved as described herein, and has been designed to comply with the High Velocity Hurricane Zone of the Florida Building Code.

DESCRIPTION: Model CMA. Fixed Aluminum and Polycarbonate Skylight.

APPROVAL DOCUMENT: Drawing No. CMA 003-1 & CMA 002, sheets 1 & 2, titled "CMA", prepared by Sun-Tek Industries, Incorporated, dated 09/13/95 & 04/25/95 with last revision on 12/09/97 bearing the Miami-Dade County Product Control Renewal stamp with the Notice of Acceptance number and expiration date by the Miami-Dade County Product Control Division.

MISSILE IMPACT RATING: Large & Small Missile Impact

LABELING: Each unit shall bear a permanent label with the manufacturer's name or logo, city, state and the following statement: "Miami-Dade County Product Control Approved", unless otherwise noted herein and the dome shall be properly marked by G.E. Plastics.

RENEWAL of this NOA shall be considered after a renewal application has been filed and there has been no change in the applicable building code negatively affecting the performance of this product.

TERMINATION of this NOA will occur after the expiration date or if there has been a revision or change in the materials, use, and/or manufacture of the product or process. Misuse of this NOA as an endorsement of any product, for sales, advertising or any other purposes shall automatically terminate this NOA. Failure to comply with any section of this NOA shall be cause for termination and removal of NOA.

ADVERTISEMENT: The NOA number preceded by the words Miami-Dade County, Florida, and followed by the expiration date may be displayed in advertising literature. If any portion of the NOA is displayed, then it shall be done in its entirety.

INSPECTION: A copy of this entire NOA shall be provided to the user by the manufacturer or its distributors and shall be available for inspection at the job site at the request of the Building Official.

This NOA renews NOA # 00-0224.06 & consists of this page 1 & approval document mentioned above
The submitted documentation was reviewed by **Candido F. Font, P.E.**



**NOA No 02-1104.02
Expiration Date: 03/13/2008
Approval Date: 03/13/2003
Page 1**

Sun-Tek Incorporated.

NOTICE OF ACCEPTANCE: EVIDENCE SUBMITTED

(For File ONLY. Not part of NOA)

A. DRAWINGS

1. Drawing No. CMA-002 & 003-1, sheets 1 & 2, titled "CMA", prepared by Sun-Tek Industries, Inc., dated 09/13/95 & 04/25/95, with last revision on 12/09/97, signed and sealed by Manuel Martinez, P.E.

B. TESTS

1. Test report on Large Missile Impact Test, Cyclic Load Test and Uniform Static air Pressure Test on "Sun-Tek CMA Model Plastic Glazed Skylight", prepared by Architectural Testing, Inc., Report No. ATI-15727, dated 05/16/95, signed and sealed by A. N. Reeves, P.E.

C. CALCULATIONS


1. CMA Model Fastener and Anchor Calculation, sheets 3 & 4, prepared by A.H.J. Hagedoorn, PE

D. MATERIAL CERTIFICATIONS



1. Notice of Acceptance No. 00-0718.02 issued to General Electric Company on 09/07/00, expiring on 07/17/03.

A. STATEMENTS


1. No change letter issued by Sun-Tek Skylights, on 02/17/2000, signed by J. Feudner.
2. No change letter issued by Sun-Tek Skylights on 02/11/03, signed by J. Feudner.

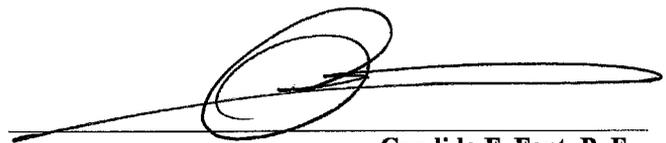

Candido F, Font, P. E.
Product Control Examiner
NOA No 02-1104.02
Expiration Date: 03/13/2008
Approval Date: 03/13/2003

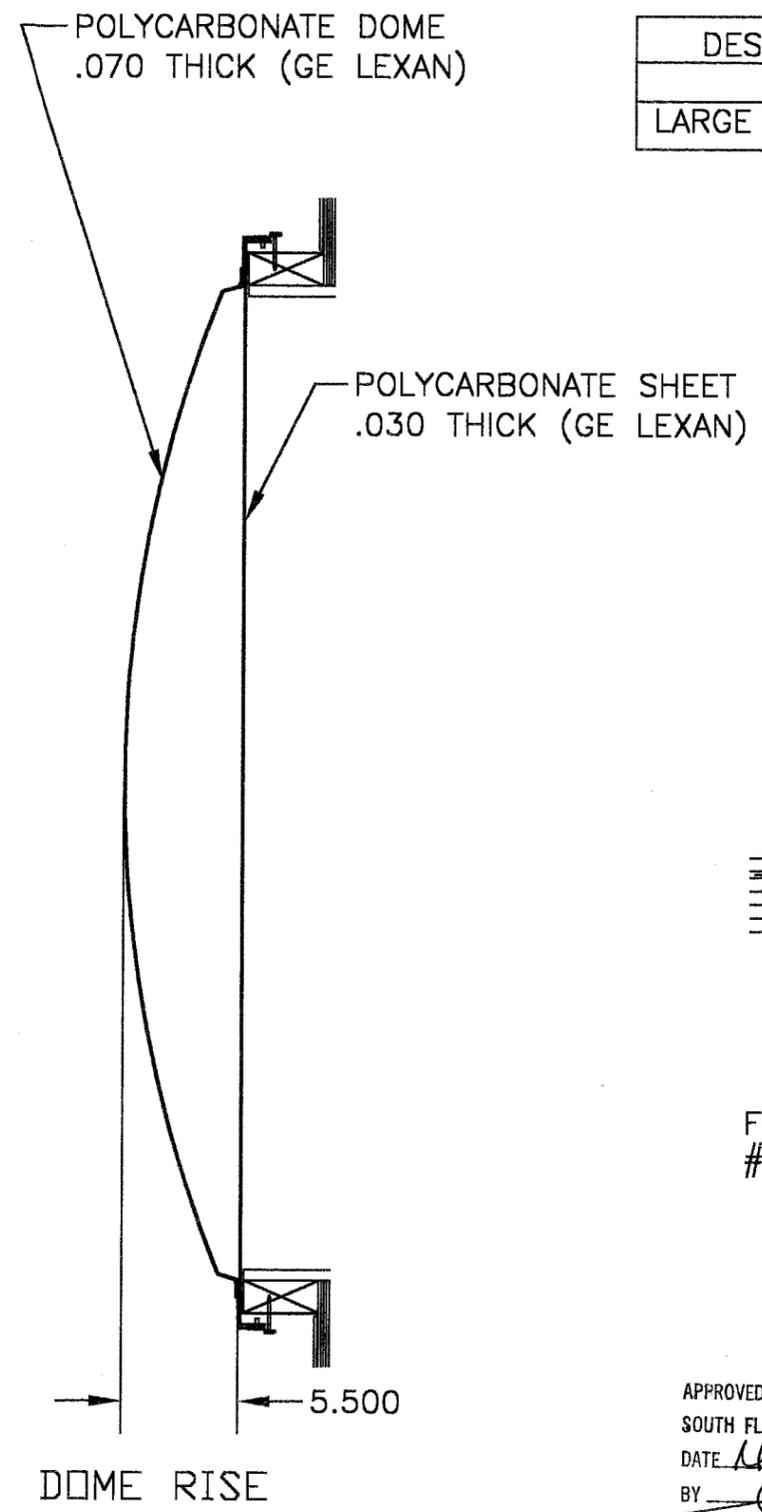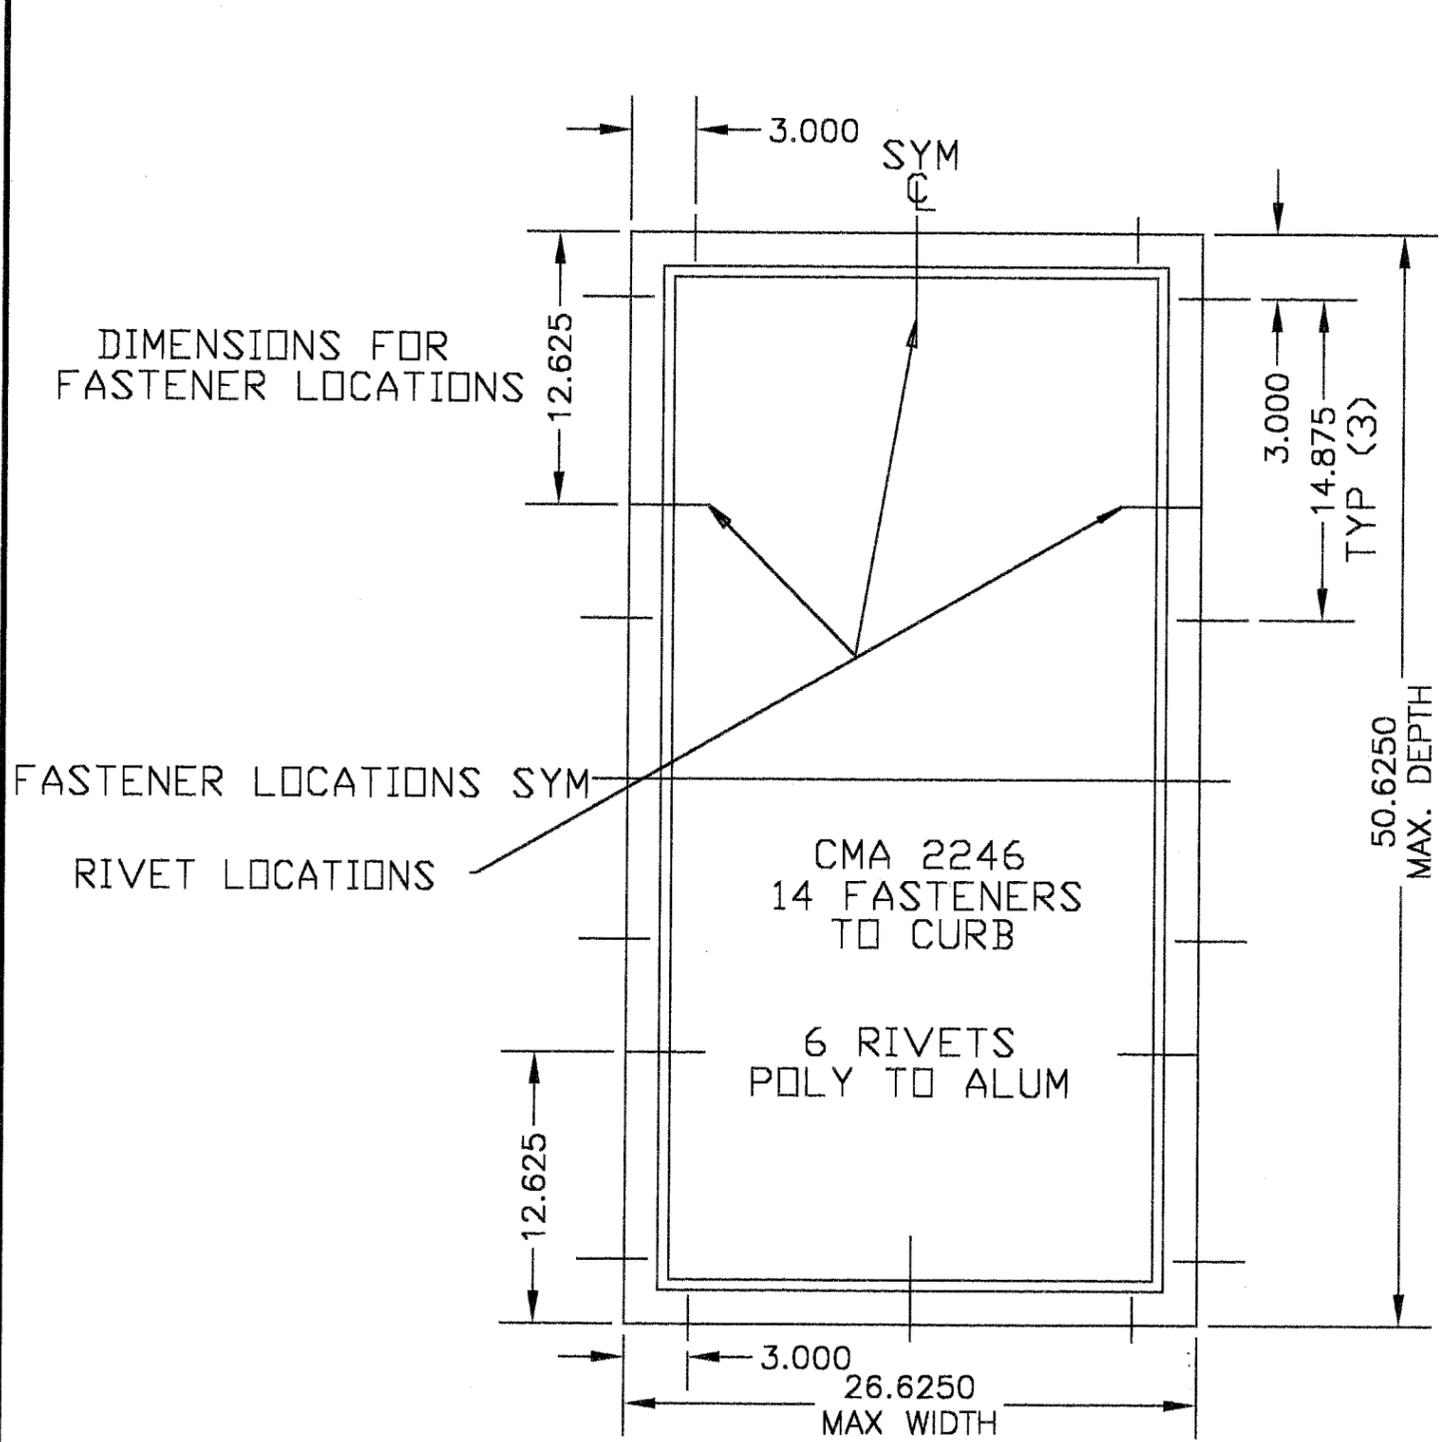

DESIGN PRESSURE RATING
+/- 37 PSF.
LARGE MISSILE IMPACT RESISTANCE

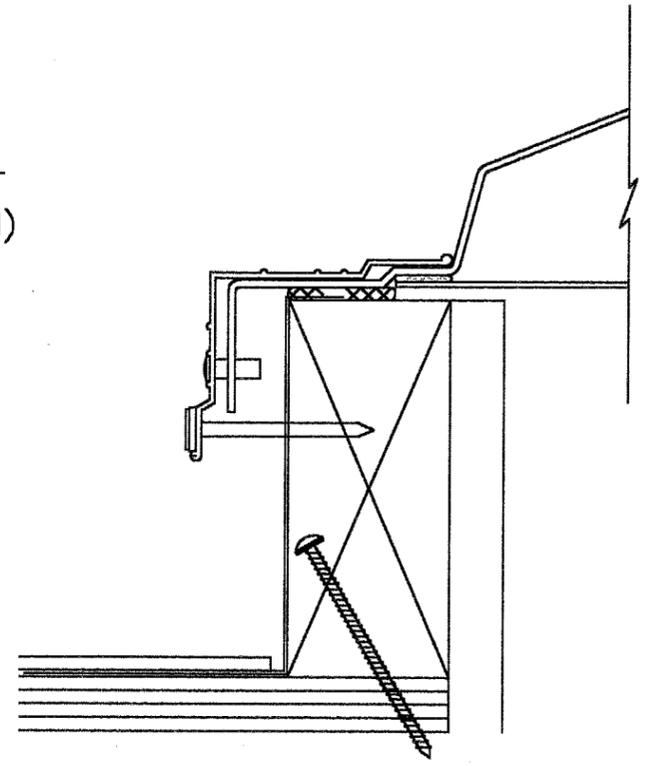


TYPICAL SECTION
1/2 SCALE

FOR DETAILS SEE DRAWING
CMA-002

PRODUCT RENEWED
as complying with the Florida
Building Code
Acceptance No. 02-1104.02
Expiration Date 3/13/2008

By *[Signature]*
Miami Dade Product Control
Division

APPROVED AS COMPLYING WITH THE
SOUTH FLORIDA BUILDING CODE
DATE *May 26, 2000*
BY *[Signature]*
PRODUCT CONTROL DIVISION
BUILDING CODE COMPLIANCE OFFICE
ACCEPTANCE NO. 00-0224.06

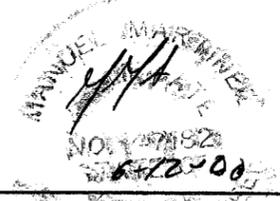


REVISION:	REVISION:
INI:	INI:
DATE:	DATE:

PRODUCT NAME:	CMA
DATE:	9-13-95
SCALE:	
DWG No.	CMA-003-1

SUN-TEK
INDUSTRIES, INC.

10303 GENERAL DRIVE
ORLANDO, FL 32824


CMA (CURB MOUNT ALUMINUM)

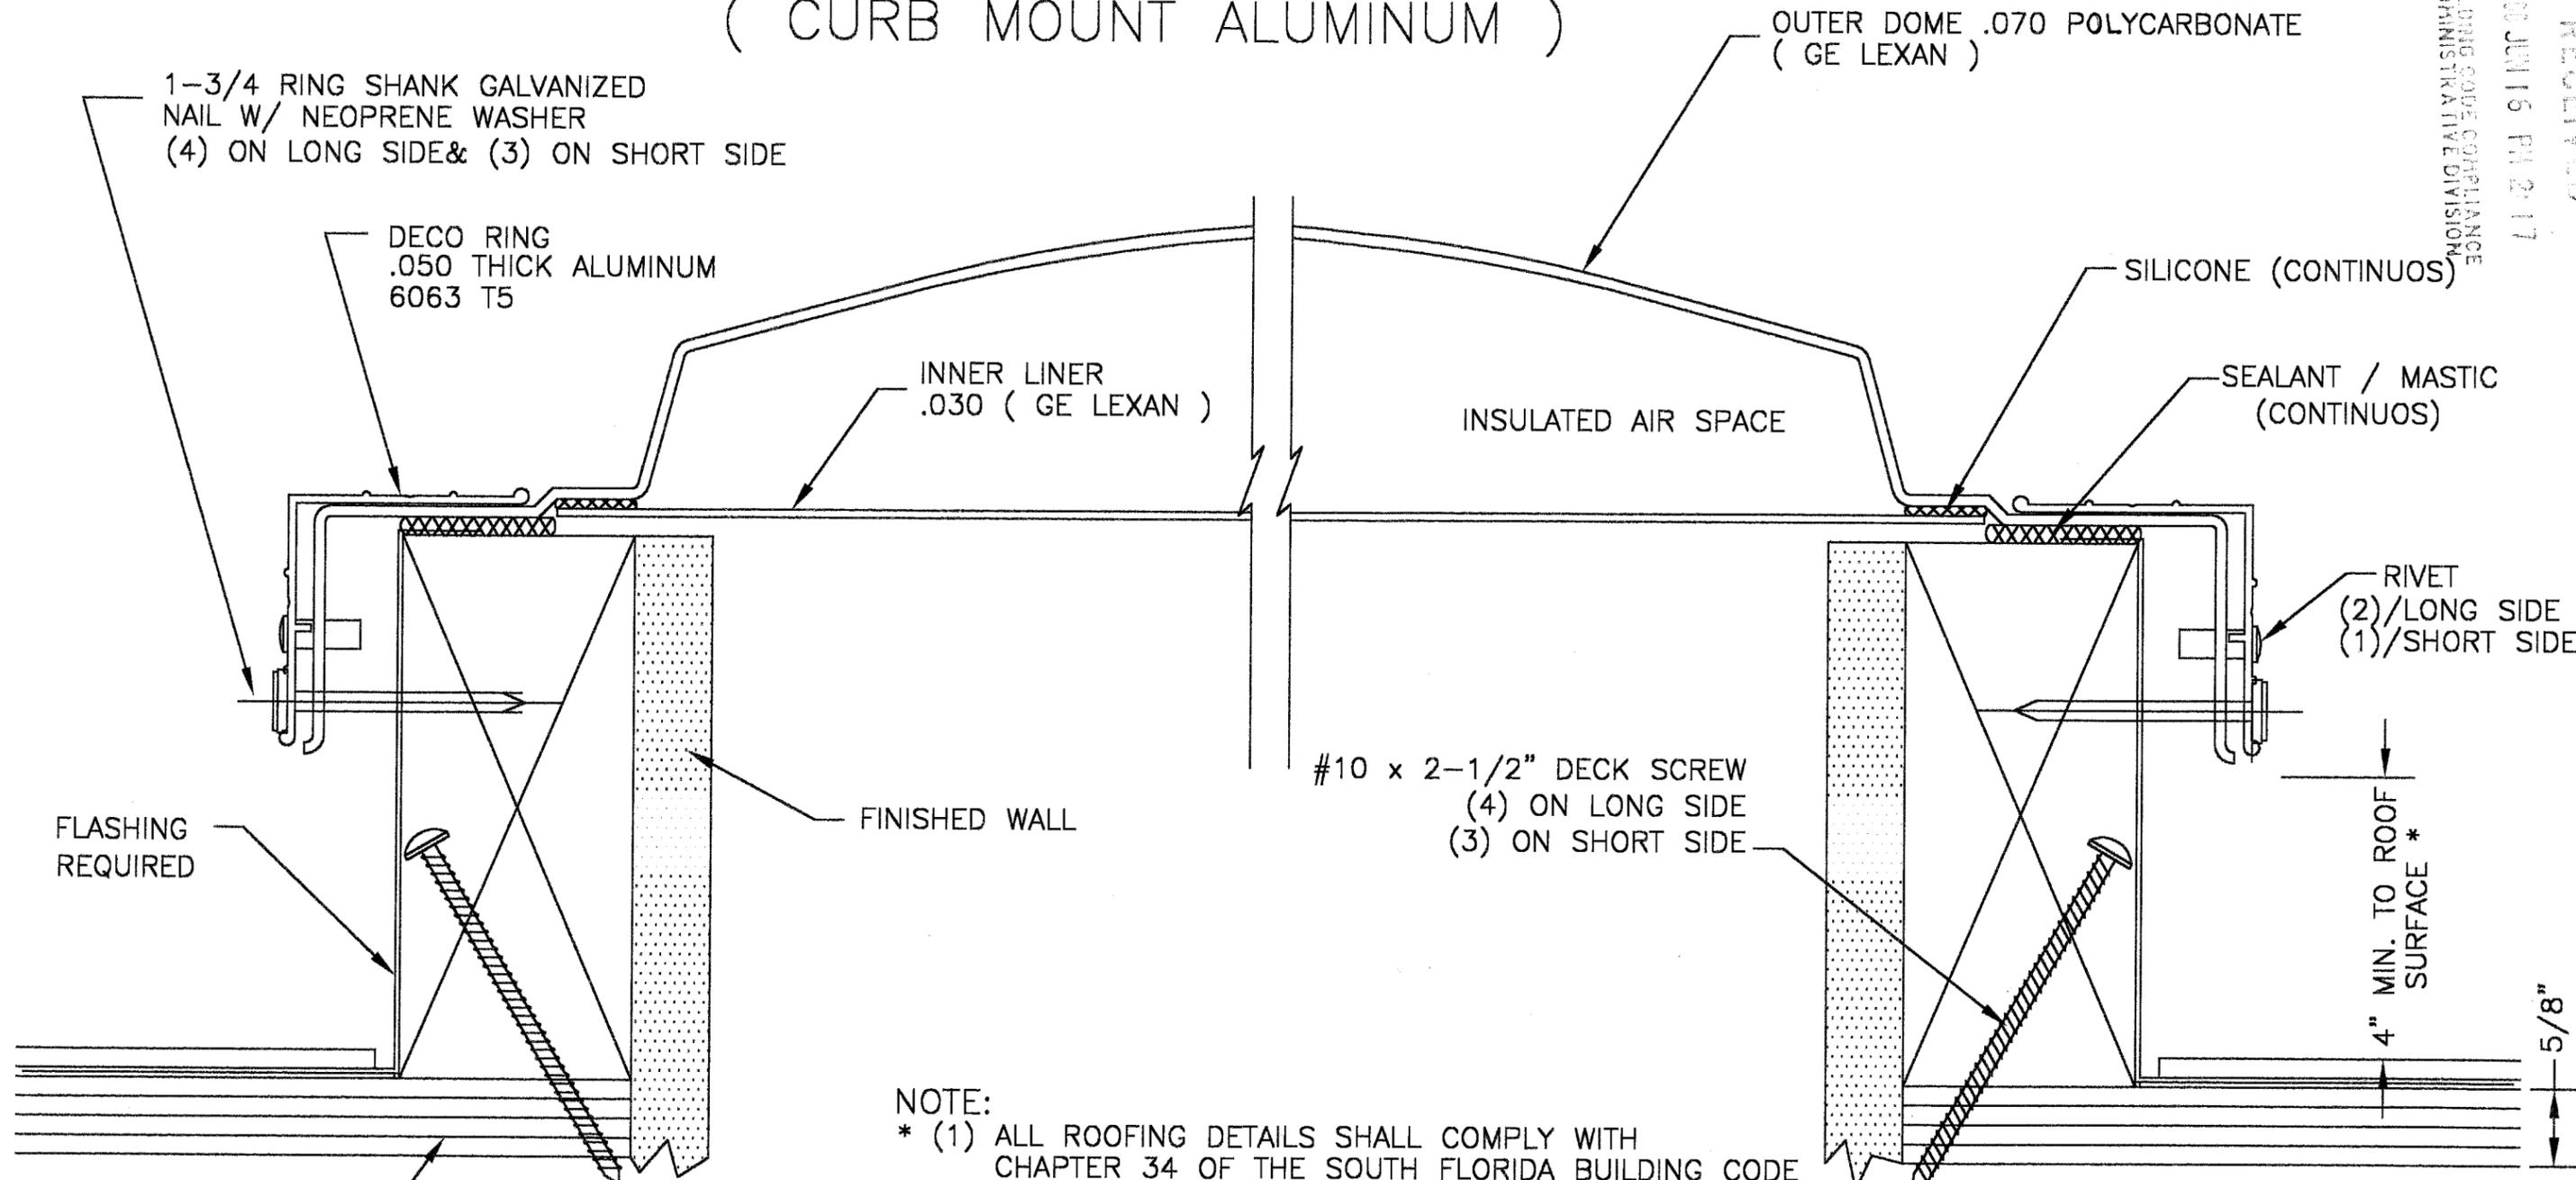

NOTE:
 * (1) ALL ROOFING DETAILS SHALL COMPLY WITH CHAPTER 34 OF THE SOUTH FLORIDA BUILDING CODE
 (2) 4" MINIMUM DISTANCE FROM ANGLE LIP TO ROOF SURFACE IS FOR SHINGLE, OR B.U.R. WITHOUT INSULATION. FOR INSULATION AND TILE ROOF ADD TILE HEIGHT AND INSULATION THICKNESS TO 4" MINIMUM HEIGHT.

PRODUCT RENEWED
 or complying with the Florida
 Building Code
 Acceptance No. 02-110402
 Expiration Date 3/13/2008
 By: [Signature]
 Miami Dade Product Control
 Division

APPROVED AS COMPLYING WITH THE
 SOUTH FLORIDA BUILDING CODE
 DATE May 26, 2000
 BY: [Signature]
 PRODUCT CONTROL DIVISION
 BUILDING CODE COMPLIANCE OFFICE
 ACCEPTANCE NO. 00-0224.06

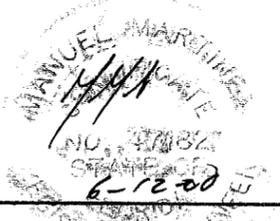

REVISION:	REVISION:
CHANGED FROM STI-275 TO STI-203 RING	
INI: L. B. REED	DATE: 12/09/97

PRODUCT NAME:	CMA
DATE:	4-25-95
SCALE:	

DATE:	4-25-95	SCALE:		DWG No. CMA-002
-------	---------	--------	--	-----------------

SUN-TEK INDUSTRIES, INC. 10303 GENERAL DRIVE ORLANDO, FL 32824