

**BUILDING CODE COMPLIANCE OFFICE (BCCO)
PRODUCT CONTROL DIVISION**

**MIAMI-DADE COUNTY, FLORIDA
METRO-DADE FLAGLER BUILDING
140 WEST FLAGLER STREET, SUITE 1603
MIAMI, FLORIDA 33130-1563
(305) 375-2901 FAX (305) 375-2908**

NOTICE OF ACCEPTANCE (NOA)

**Florida Pre-Fab, Inc.
2907 S. Sagasta Street
Tampa, Florida 33619**

SCOPE:

This NOA is being issued under the applicable rules and regulations governing the use of construction materials. The documentation submitted has been reviewed by Miami-Dade County Product Control Division and accepted by the Board of Rules and Appeals (BORA) to be used in Miami Dade County and other areas where allowed by the Authority Having Jurisdiction (AHJ).

This NOA shall not be valid after the expiration date stated below. The Miami-Dade County Product Control Division (In Miami Dade County) and/or the AHJ (in areas other than Miami Dade County) reserve the right to have this product or material tested for quality assurance purposes. If this product or material fails to perform in the accepted manner, the manufacturer will incur the expense of such testing and the AHJ may immediately revoke, modify, or suspend the use of such product or material within their jurisdiction. BORA reserves the right to revoke this acceptance, if it is determined by Miami-Dade County Product Control Division that this product or material fails to meet the requirements of the applicable building code.

This product is approved as described herein, and has been designed to comply with the High Velocity Hurricane Zone of the Florida Building Code.

DESCRIPTION: "24 ga. Florida Rib Panel" (0.024" min.) Structural Steel Roof Panel

APPROVAL DOCUMENT: Drawing No. 02-517, titled " Florida Rib Panel / Structural Roof Panel ", sheet 1 of 1, prepared by Tilteco, Inc., dated November 08, 2002, last revision #1 dated November 08, 2002 bearing the Miami-Dade County Product Control Revision stamp with the Notice of Acceptance number and expiration date by the Miami-Dade County Product Control Division.

MISSILE IMPACT RATING: Large and Small Missile Impact

LABELING: Each panel shall bear a permanent label with the manufacturer's name or logo, city, state and the following statement: "Miami-Dade County Product Control Approved", unless otherwise noted herein.

RENEWAL of this NOA shall be considered after a renewal application has been filed and there has been no change in the applicable building code negatively affecting the performance of this product.

TERMINATION of this NOA will occur after the expiration date or if there has been a revision or change in the materials, use, and/or manufacture of the product or process. Misuse of this NOA as an endorsement of any product, for sales, advertising or any other purposes shall automatically terminate this NOA. Failure to comply with any section of this NOA shall be cause for termination and removal of NOA.

ADVERTISEMENT: The NOA number preceded by the words Miami-Dade County, Florida, and followed by the expiration date may be displayed in advertising literature. If any portion of the NOA is displayed, then it shall be done in its entirety.

INSPECTION: A copy of this entire NOA shall be provided to the user by the manufacturer or its distributors and shall be available for inspection at the job site at the request of the Building Official.

This NOA revises NOA # 01-0725.02 & consists of this page 1 as well as approval document mentioned above. The submitted documentation was reviewed by **Helmy A. Makar, P.E.**



**NOA No 03-0106.23
Expiration Date: 06/04/2006
Approval Date: 01/28/2003
Page 1**

Florida Pre-Fab, Inc.

NOTICE OF ACCEPTANCE: EVIDENCE SUBMITTED

(For File ONLY. Not part of NOA)

1. EVIDENCE SUBMITTED UNDER PREVIOUS APPROVAL # 98-0331.06

A. DRAWINGS

1. *Drawing No. 98-37, prepared by Tilteco Inc., titled "Florida Rib Panel / Structural Roof Panel", dated March 5, 1998, last revision #1 dated July 1, 1998, sheet 1 of 1, signed and sealed by Walter A. Tillit Jr, P.E.*

B. TESTS

1. *Test report on Large Missile Impact Test and Uniform Static Air Pressure Test on Florida Rib Roof Panel, prepared by Hurricane Test Laboratory, Inc., Report No. 0134-0704-97, dated 07/09/97, signed and sealed by Timothy S. Marshall, P.E.*
2. *Test report on Uniform Static Air Pressure Test on Florida Rib Roof Panel, prepared by Hurricane Test Laboratory, Inc., Report No. 0134-0216-98, dated 02/16/98, signed and sealed by Timothy S. Marshall, P.E.*
3. *Susceptibility to leakage test in accordance with Miami-Dade county Protocol PA 114 Appendix G on Florida Rib Roof Panel, prepared by Celotex, Report No. 258255D CAE97271, dated December 22, 1997, signed and sealed by R. G. Miller, P.E.*
4. *Wind Driven Rain Test in accordance with Miami-Dade county Protocol PA 100-95 on Florida Rib Roof Panel, prepared by Celotex, Report No. 258255A CAE97272, dated October 30, 1997, signed and sealed by R. G. Miller, P.E.*
5. *2000 hour Salt Spray Test in accordance with ASTM B117 on Florida Rib Roof Panel, prepared by Sparrows Point Bethlehem, dated September 12, 1997, signed by L. J. Anderson, Q. A. Manager.*
6. *1000 hour Salt Spray Test per ASTM B117 and 2000 hour Accelerated Weathering Test in accordance with ASTM G23 on Florida Rib Roof Panel, prepared by Sequa, dated December 17, 1997, signed by James C. Larsen, Technical Director.*

C. CALCULATIONS

1. *Calculations titled "Florida Pre Fab, Inc.", dated 11/14/97, pages 1 through 19 of 19, prepared by Tilteco, signed and sealed by Walter A. Tillit Jr., P.E.*

D. MATERIAL CERTIFICATIONS

1. *Mill Certified Test Report issued by Bethlehem Steel Corporation, dated 02/12/97, with chemical composition and mechanical properties of galvalume steel.*
2. *Tensile Test Report No. 7JM-2301, prepared by QC Metallurgical, Inc., dated 10/16/97, signed and sealed by Frank Grate, P.E.*



Helmy A. Makar, P. E.

Product Control Examiner

NOA No 03-0106.23

Expiration Date: 06/04/2006

Approval Date: 01/28/2003

Florida Pre-Fab, Inc.

NOTICE OF ACCEPTANCE: EVIDENCE SUBMITTED

(For File ONLY. Not part of NOA)

2. EVIDENCE SUBMITTED UNDER PREVIOUS APPROVAL # 01-0725.02

A. DRAWINGS

1. *See NOA 98-0331.06*

B. TESTS

1. *See NOA 98-0331.06*

C. CALCULATIONS

1. *See NOA 98-0331.06*

D. MATERIAL CERTIFICATIONS

1. *See NOA 98-0331.06*

E. OTHER

1. *NOA No98-0331.06*
2. *Letter from Manufacturer*

3. NEW EVIDENCE SUBMITTED

A. DRAWINGS

1. *Drawing No. 02-517, titled " Florida Rib Panel / Structural Roof Panel ", sheet 1 of 1, prepared by Tilteco, Inc., dated November 08, 2002, last revision #1 dated November 08, 2002, signed and sealed by Walter A. Tillit, Jr., P.E.*

B. TESTS

1. *None.*

C. CALCULATIONS


1. *None.*

D. MATERIAL CERTIFICATIONS

1. *None.*

E. STATEMENTS

1. *Letter issued by Mr. Walter A. Tillit, Jr., P.E., dated December 16, 2002, indicating that the only change is update General Note numbers 1 & 7 to reference the Florida Building Code and ASCE 7-98.*

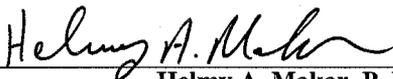


Helmy A. Makar, P. E.

Product Control Examiner

NOA No 03-0106.23

Expiration Date: 06/04/2006


Approval Date: 01/28/2003

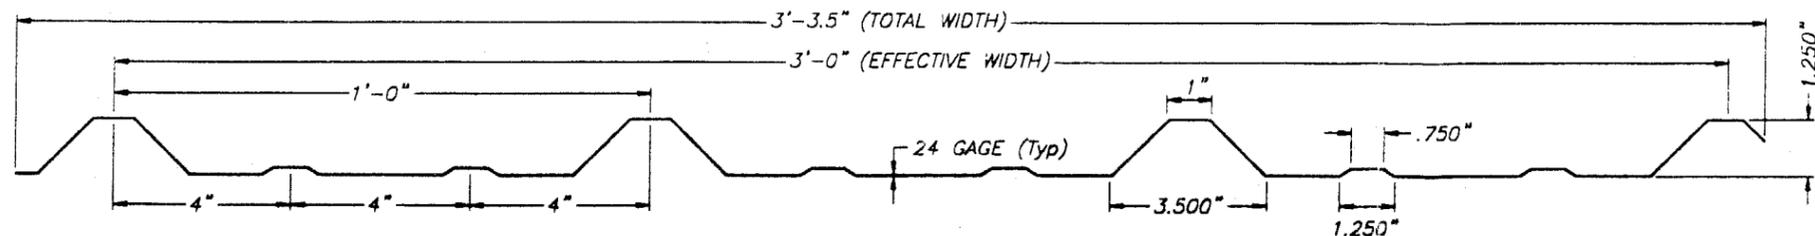

FLORIDA RIB PANEL CROSS SECTION

SCALE : 1/4" = 1"


AT INTERMEDIATE PURLINS :
#12 x 1 1/4" SELF-DRILL
SCREWS W/ SEALING WASHER
AT 1'-0" O. C.
AT PERIMETER FRAMING : #12 x
1 1/4" SELF-DRILL SCREWS W/
SEALING WASHER AT 6" O. C.
(AVERAGE)

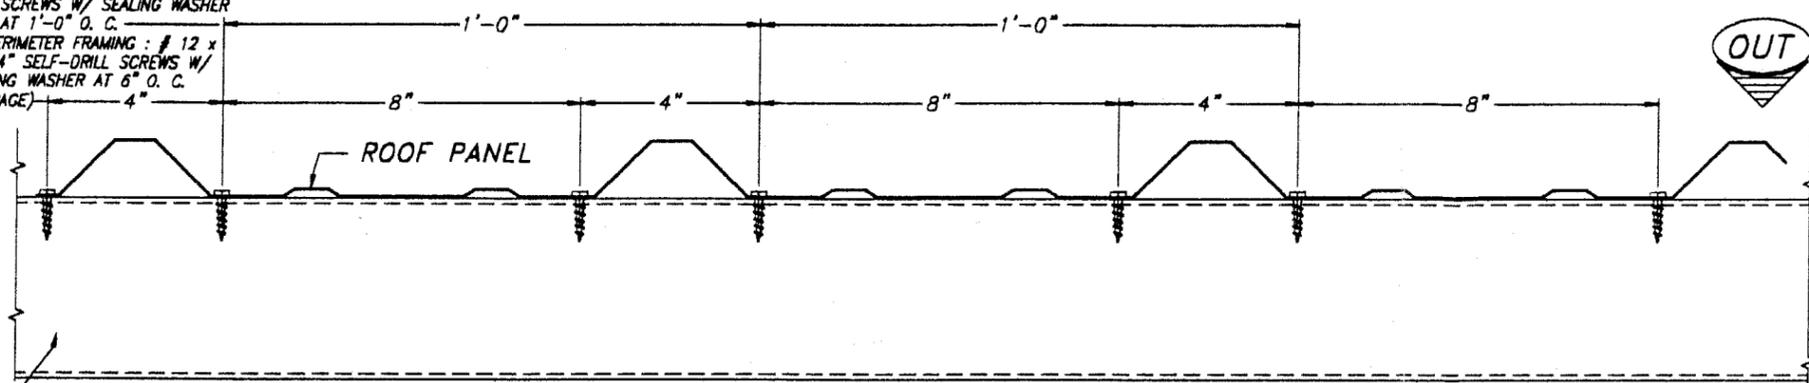

PERIMETER FRAMING AND PURLINS (NOT INCLUDED ON THIS APPROVAL)
Min. 16 GAGE Fy=50 ksi STEEL

TYPICAL ROOF PANEL CONNECTION DETAIL TO INTERMEDIATE AND END SUPPORT (SECTION)


SCALE : 1/4" = 1"

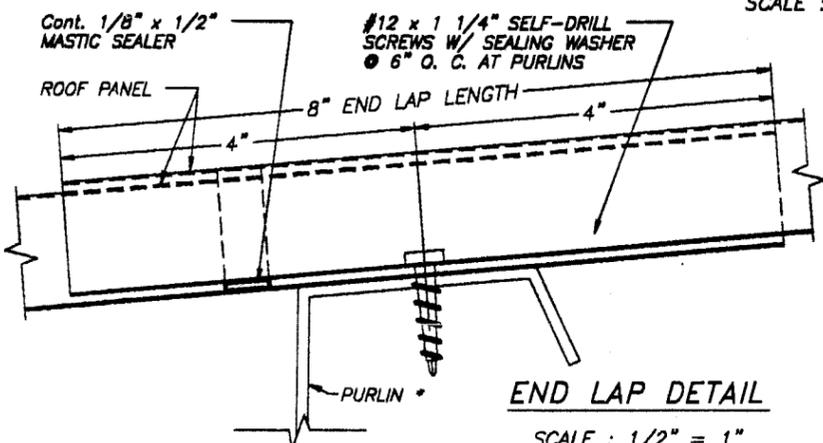

END LAP DETAIL

SCALE : 1/2" = 1"

* (NOT PART OF THIS APPROVAL)

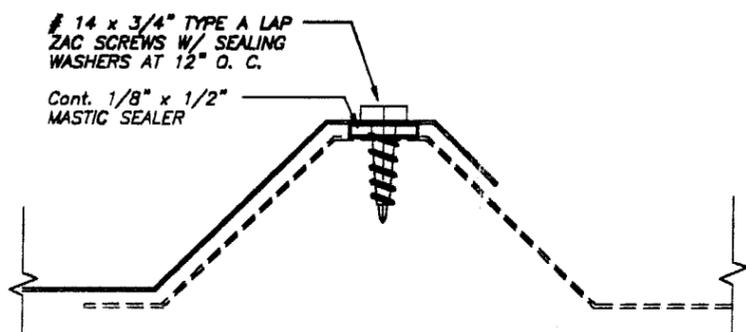

TYPICAL ROOF PANEL SIDE LAP DETAIL (SECTION)

SCALE : 3/4" = 1"

GENERAL NOTES:

- STRUCTURAL ROOF PANEL SHOWN ON THIS PRODUCT APPROVAL DOCUMENT HAS BEEN DESIGNED IN ACCORDANCE WITH THE 2001 EDITION OF THE FLORIDA BUILDING CODE. DESIGN WIND LOADS SHALL BE DETERMINED AS PER SECTION 1619 OF THE ABOVE MENTIONED CODE, FOR A BASIC WIND SPEED OF 146 m.p.h., AND IN ACCORDANCE W/ ASCE 7-98 STANDARD. STRUCTURAL ROOF PANEL'S ADEQUACY FOR IMPACT AND FATIGUE RESISTANCE HAS BEEN VERIFIED IN ACCORDANCE WITH SECTION 1606.1.4 OF THE ABOVE MENTIONED CODE
- ALL STEEL SHEET METAL ROOF PANELS SHALL HAVE STRUCTURAL QUALITY ASTM A-792, WITH A MINIMUM COATING THICKNESS AS PER ASTM AZ-55 DESIGNATION, AND WITH MINIMUM Fy=50 ksi (AFTER ROLLED).
- THIS ROOF CAN BE INSTALLED AT ANY ROOF SLOPE. THIS PANEL CANNOT BE INSTALLED AT ROOFS WITH VALLEYS.
- ALL SCREWS TO BE HEX HEAD, SELF DRILLING, NON CORROSIVE "ZAC" SCREWS AS MANUFACTURED BY CONSTRUCTION FASTENERS, INC., WYOMISSING, PA 19610.
- ALL ROOF PANEL SIDELAPS AND ENDLAPS SHALL HAVE A CONTINUOUS STRIP OF MASTIC SEALER. MASTIC SEALER SHALL BE GULF-SEAL MB 10A BUTYL RUBBER TAPE AS MANUFACTURED BY GULF-SEAL SPECIALTIES, INC. OR EQUAL.
- ALL GUTTER ENDLAPS SHALL HAVE A 1/4" BEAD OF GUTTER SEAL. RIDGE FLASHING LAPS, DOWNSPOUT OUTLETS AND GUTTER ENDCAPS SHALL HAVE A 1 1/4" BEAD OF GUTTER SEAL (15' COVER PER 5 OZ. TUBE).
- (A) THIS PRODUCT APPROVAL DOCUMENT (P.A.D.) PREPARED BY THIS ENGINEER IS GENERIC AND DOES NOT PROVIDE INFORMATION FOR A SITE SPECIFIC PROJECT; i.e. WHERE THE SITE CONDITIONS DEVIATE FROM THE P.A.D.
(B) CONTRACTOR TO BE RESPONSIBLE FOR THE SELECTION, PURCHASE AND INSTALLATION OF THIS PRODUCT BASED ON THIS PRODUCT APPROVAL PROVIDED HE/SHE DOES NOT DEVIATE FROM THE CONDITIONS DETAILED ON THIS DOCUMENT.
(C) THIS PRODUCT APPROVAL DOCUMENT WILL BE CONSIDERED INVALID IF MODIFIED.
(D) SITE SPECIFIC PROJECTS SHALL BE PREPARED BY A FLORIDA REGISTERED ENGINEER OR ARCHITECT WHICH WILL BECOME THE PROFESSIONAL OF RECORD (P.O.R) FOR THE PROJECT AND WHO WILL BE RESPONSIBLE FOR THE PROPER USE OF THE P.A.D.
(E) THIS P.A.D. SHALL COMPLY WITH SECTION 2: 61G15 OF THE FLORIDA ADMINISTRATIVE CODE.
- ROOF PANEL'S MANUFACTURER'S LABEL SHALL BE PLACED AT BOTTOM OF EACH PANEL LABEL SHALL READ AS FOLLOWS:
FLORIDA PRE-FAB, INC.
TAMPA, FLORIDA
MIAMI-DADE COUNTY PRODUCT CONTROL APPROVED.

MAXIMUM DESIGN PRESSURE RATING "W" (p. s. f.) AND CORRESPONDING MAXIMUM ROOF PANEL SPAN "L" (Ft) SCHEDULE

PANEL SUPPORT CONDITION	MAXIMUM DESIGN LOAD "W" (psf)	
	PANEL SPAN "L" (Ft)	
	3'-0"	4'-0"
	+ 57.2, - 66.0	+ 39.0, - 49.5
	+ 65.0, - 75.0	+ 48.8, - 56.3
	+ 62.6, - 72.2	+ 45.6, - 54.1

David B. Tillit
1/19/02

PRODUCT REVISED
as complying with the Florida
Building Code
Acceptance No 03-0106.23
Expiration Date 06/04/2006
By *Helmut A. Miller*
Miami Dade Product Control
Division

F.B.C. (H.V.H.Z.) / MIAMI-DADE COUNTY

 TILECO Inc. TILLIT TESTING & ENGINEERING COMPANY 6595 N.W. 36th St., Ste. 217, VIRGINIA GARDENS, FL 33166 Phone: (305)871-1530 Fax: (305)871-1531 EB-0006719 WALTER A. TILLIT Jr., P. E. FLORIDA Lic. 44167	FLORIDA RIB PANEL / STRUCTURAL ROOF PANEL	SCALE																		
	FLORIDA PRE-FAB, INC. 2907 S. SAGASTA STREET TAMPA, FLORIDA 33619	11/8/02 DATE																		
	02-517 DRAWING No																			
	<table border="1"> <thead> <tr> <th>REV. No</th> <th>DESCRIPTION</th> <th>DATE</th> <th>REV. No</th> <th>DESCRIPTION</th> <th>DATE</th> </tr> </thead> <tbody> <tr> <td>1</td> <td>OLD 98-37</td> <td>11/8/02</td> <td>3</td> <td>-</td> <td>-</td> </tr> <tr> <td>2</td> <td>-</td> <td>-</td> <td>4</td> <td>-</td> <td>-</td> </tr> </tbody> </table>	REV. No	DESCRIPTION	DATE	REV. No	DESCRIPTION	DATE	1	OLD 98-37	11/8/02	3	-	-	2	-	-	4	-	-	SHEET 1 OF 1
REV. No	DESCRIPTION	DATE	REV. No	DESCRIPTION	DATE															
1	OLD 98-37	11/8/02	3	-	-															
2	-	-	4	-	-															