



**BUILDING CODE COMPLIANCE OFFICE (BCCO)
PRODUCT CONTROL DIVISION**

**MIAMI-DADE COUNTY, FLORIDA
METRO-DADE FLAGLER BUILDING
140 WEST FLAGLER STREET, SUITE 1603
MIAMI, FLORIDA 33130-1563
(305) 375-2901 FAX (305) 375-2908**

NOTICE OF ACCEPTANCE (NOA)

**Universal Forest Products, Inc.
105 Progress Road
Auburndale, Florida 33823**

SCOPE:

This NOA is being issued under the applicable rules and regulations governing the use of construction materials. The documentation submitted has been reviewed by Miami-Dade County Product Control Division and accepted by the Board of Rules and Appeals (BORA) to be used in Miami Dade County and other areas where allowed by the Authority Having Jurisdiction (AHJ).

This NOA shall not be valid after the expiration date stated below. The Miami-Dade County Product Control Division (In Miami Dade County) and/or the AHJ (in areas other than Miami Dade County) reserve the right to have this product or material tested for quality assurance purposes. If this product or material fails to perform in the accepted manner, the manufacturer will incur the expense of such testing and the AHJ may immediately revoke, modify, or suspend the use of such product or material within their jurisdiction. BORA reserves the right to revoke this acceptance, if it is determined by Miami-Dade County Product Control Division that this product or material fails to meet the requirements of the applicable building code.

This product is approved as described herein, and has been designed to comply with the High Velocity Hurricane Zone of the Florida Building Code.

DESCRIPTION: Pre-fabricated Wood Fence Panels

APPROVAL DOCUMENT: Drawing No. D1677R11, titled "Generic Fence Panel", dated 11/02/94, last revision dated July 15, 2003, sheet 1 of 1; D1957R04, titled "Board on Board Fence Panel", dated 07/24/95, last revision dated 07/15/2003, sheet 1 of 1; and D1958R04, titled "Shadowbox Fence Panel", dated 07/24/95, last revision dated 07/15/2003, sheet 1 of 1, all drawings signed and sealed by John P. Kozal, P.E., bearing the Miami-Dade County Product Control Revision stamp with the Notice of Acceptance number and expiration date by the Miami-Dade County Product Control Division.

MISSILE IMPACT RATING: None

LABELING: Each fence panel shall bear a permanent label with the manufacturer's name or logo, city, state and the following statement: "Miami-Dade County Product Control Approved", unless otherwise noted herein.

RENEWAL of this NOA shall be considered after a renewal application has been filed and there has been no change in the applicable building code negatively affecting the performance of this product.

TERMINATION of this NOA will occur after the expiration date or if there has been a revision or change in the materials, use, and/or manufacture of the product or process. Misuse of this NOA as an endorsement of any product, for sales, advertising or any other purposes shall automatically terminate this NOA. Failure to comply with any section of this NOA shall be cause for termination and removal of NOA.

ADVERTISEMENT: The NOA number preceded by the words Miami-Dade County, Florida, and followed by the expiration date may be displayed in advertising literature. If any portion of the NOA is displayed, then it shall be done in its entirety.

INSPECTION: A copy of this entire NOA shall be provided to the user by the manufacturer or its distributors and shall be available for inspection at the job site at the request of the Building Official.


This NOA **revises NOA # 01-0607.08** & consists of this page 1 as well as approval document mentioned above. The submitted documentation was reviewed by **Helmy A. Makar, P.E.**




Helmy A. Makar
08/14/03

**NOA No 03-0306.01
Expiration Date: 04/23/2006
Approval Date: 08/14/2003**

FRONT VIEW OF GENERIC FENCE

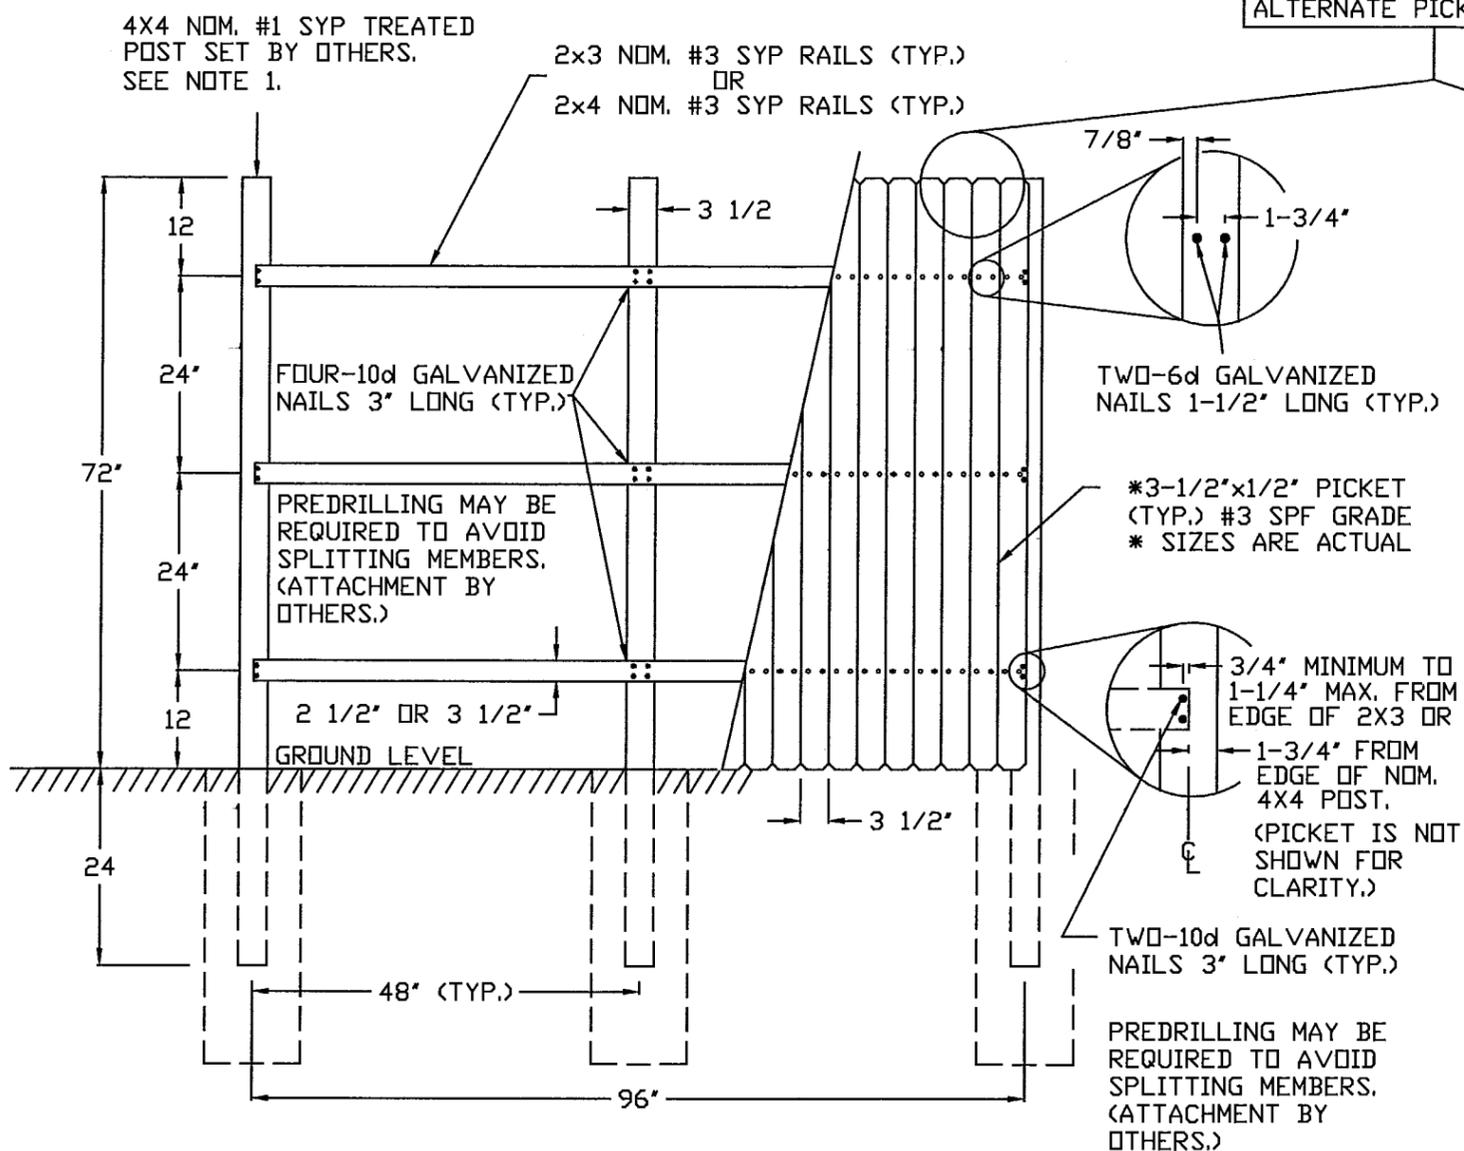

ALTERNATE PICKET STYLES

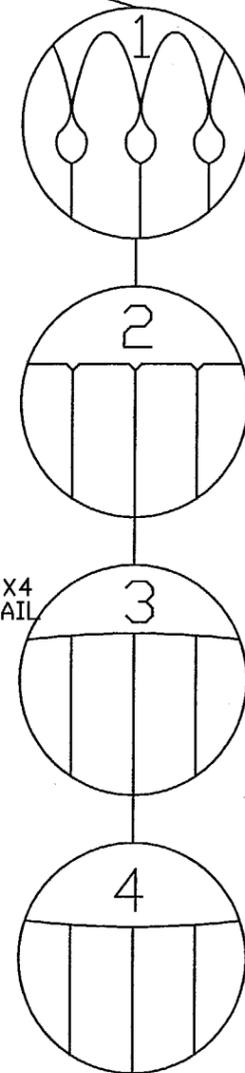


SIDE VIEW OF GENERIC FENCE

DESIGN AIDS

- 1) HUD/FHA USE OF BUILDING MATERIALS BULLETIN No. UM-25d (ISANTA)
- 2) NDS-1997 FOR WOOD CONSTRUCTION

ALTERNATE PICKETS

- 1) FRENCH GOTHIC PANEL
- 2) HEAVY DUTY OR STANDARD DOG EAR STOCKADE PANEL
- 3) HALF MOON PANEL
- 4) SCALLOP TOP PANEL

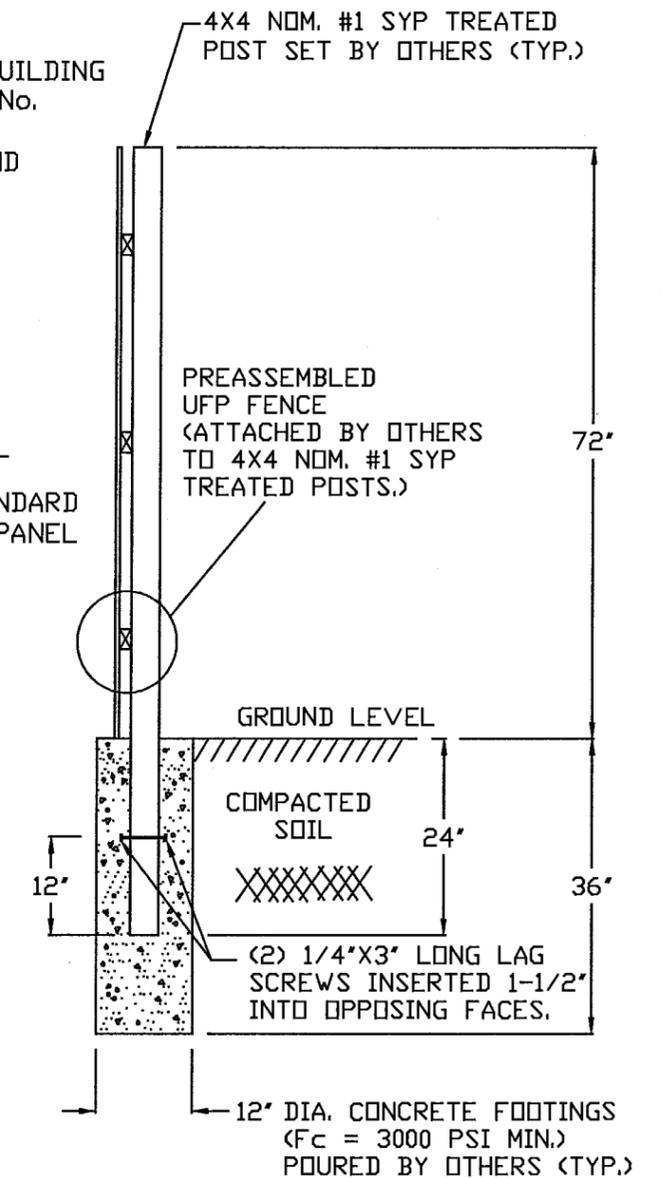

PRODUCT REVISED
 as complying with the Florida Building Code
 Acceptance No. 03-0306.01
 Expiration Date 04/23/2006
 By Helmut A. Malar
 Miami Dade Product Control Division

REVISED FROM D1677R08 7/15/03:

- 1) ADDED 2X4 #3 SYP TO LUMBER FOR BACKERS
- 2) ADDED ALTERNATE PICKET STYLES

NOTE:

1) PRESSURE-TREATED WOOD MEMBERS MUST HAVE A MINIMUM WATER-BORNE PRESERVATIVE RETENTION OF 0.40 PCF IF PLACED IN GROUND.

1994 SOUTH FLORIDA BUILDING CODE CRITERIA:

2303.2.B.1.CC - WOOD FENCE DESIGN SHALL BE AS SPECIFIED BY SECTION 2915 OF THIS CODE. FENCE ANALYZED TO A DESIGN WIND PRESSURE OF 12 PSF.

2303.2.B.1.AA - THE VERTICAL SUPPORTS OF FENCES NOT EXCEEDING 6'-0" IN HEIGHT FROM GRADE WAS DESIGNED FOR 75 MPH SUMMER WIND LOAD REQUIREMENTS. (DESIGN WIND STANDARD: ASCE 7-1998; EXPOSURE C)

JUL 15 2003

COPYRIGHT © 2001 BY:


UNIVERSAL FOREST PRODUCTS, INC.
 3153 THREE MILE RD. N.E.
 GRAND RAPIDS, MICHIGAN 49505
 PHONE: (616) 364-6161

ALL RIGHTS RESERVED

John P. Kozal
7/15/03

ORIGINAL PRINT D1677R01	UNIVERSAL FOREST PRODUCTS, INC. CORPORATE OFFICES - GRAND RAPIDS, MI.		
ORIGINAL DATE 11/02/94			
DADE CTY., FL. PRODUCT NO. FOR D1677R01	MANUFACTURER: UNIVERSAL FOREST PRODUCTS 105 PROGRESS ROAD AUBURNDALE, FL 33823		
98-0320.01	PRODUCT NAME: GENERIC FENCE PANEL	UFP JOB NO. P03-009-JK	DADE JOB NO. PENDING
REVISED DATE FOR D1677R11 7/15/03	REVISED DRWG. NO. D1677R11 (PRINT 1 OF 1)		
DRAWN BY MJS	JOHN P. KOZAL, P.E. FLORIDA REGISTRATION NO. CIVIL ENGINEER 57289		


FRONT VIEW OF BOARD ON BOARD FENCE

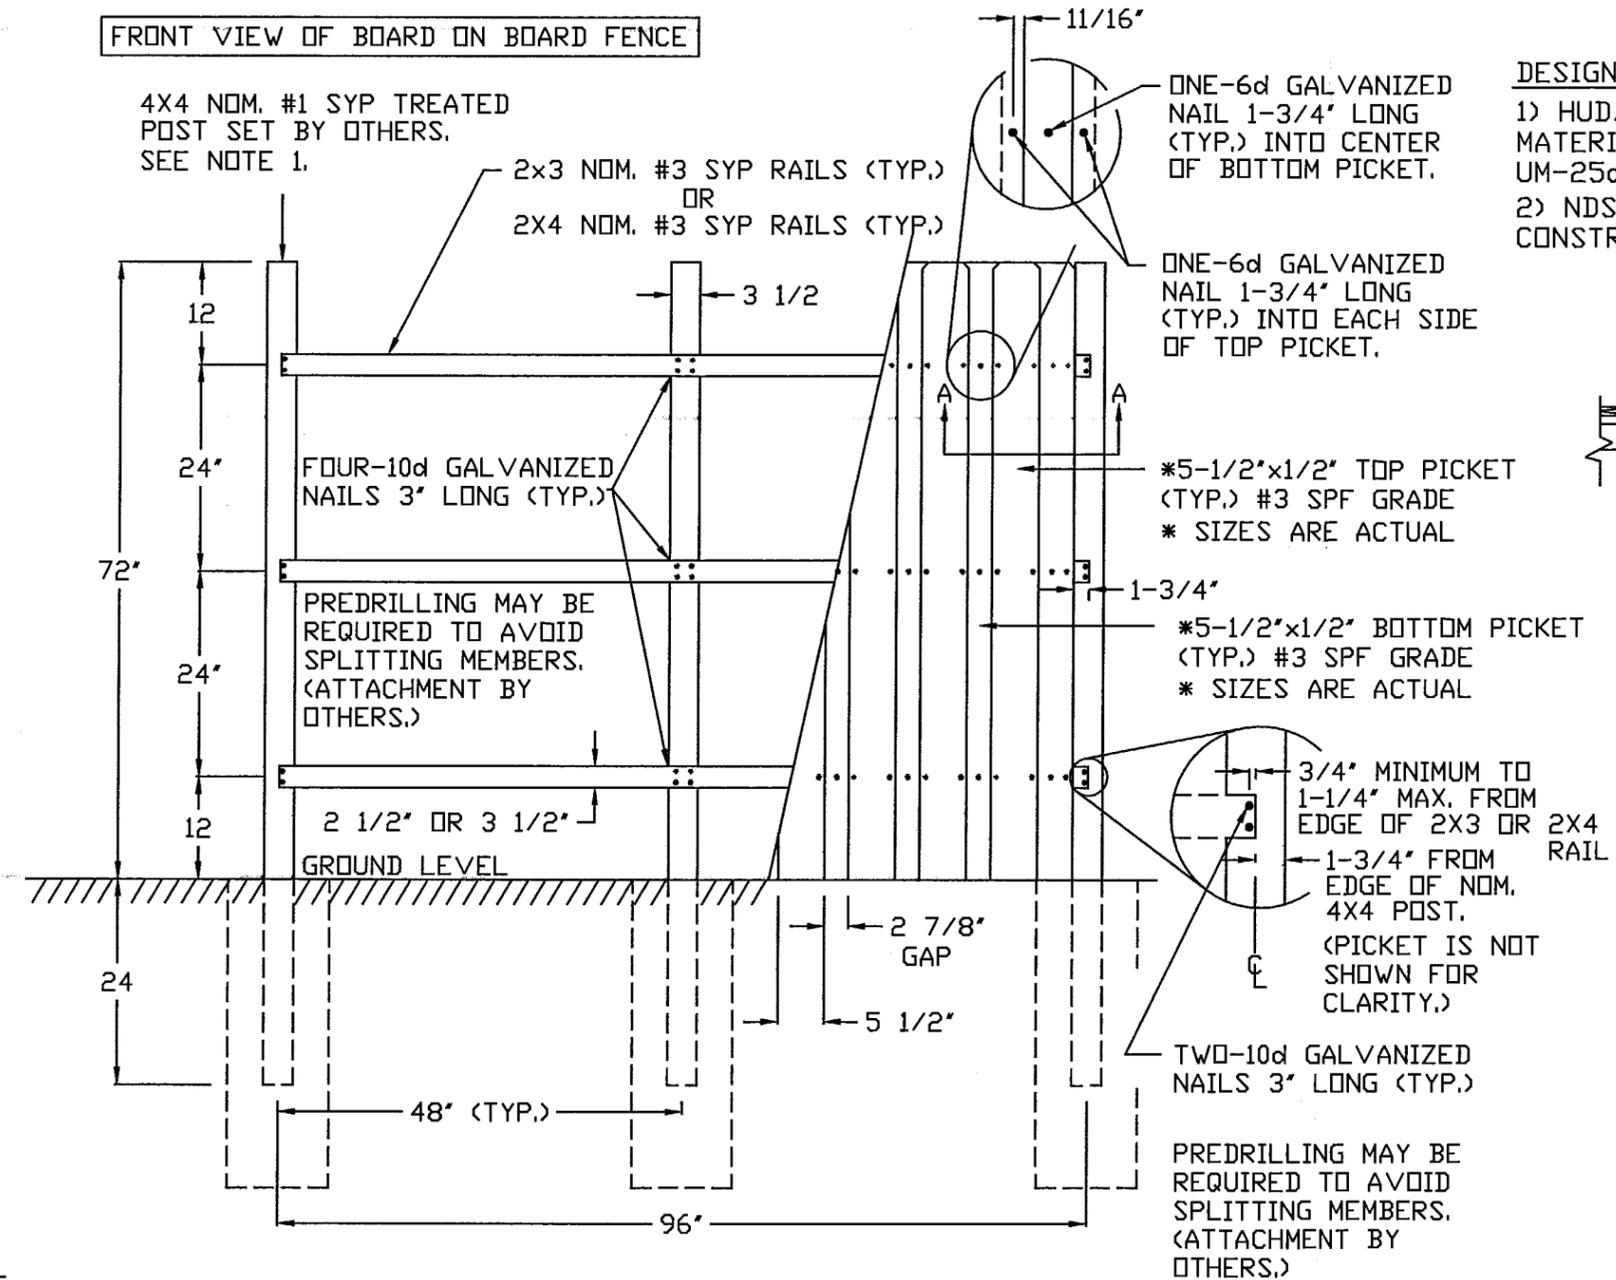

SIDE VIEW OF BOARD ON BOARD FENCE

DESIGN AIDS

- 1) HUD/FHA USE OF BUILDING MATERIALS BULLETIN No. UM-25d (ISANTA)
- 2) NDS-1997 FOR WOOD CONSTRUCTION

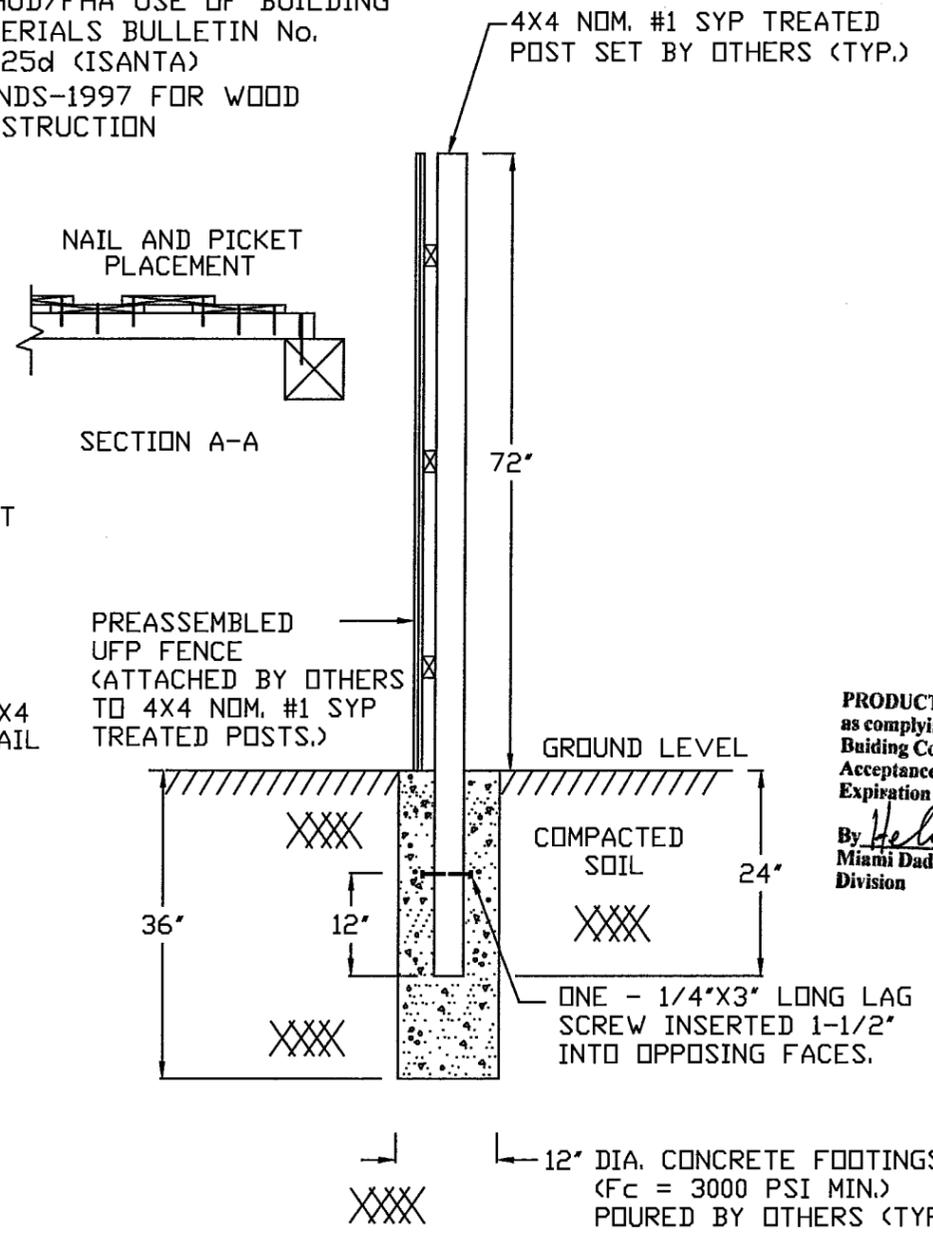

PRODUCT REVISED as complying with the Florida Building Code
 Acceptance No 03-0306.01
 Expiration Date 04/23/2006
 By *Helmut A. Mahr*
 Miami Dade Product Control Division

NOTE:

1) PRESSURE-TREATED WOOD MEMBERS MUST HAVE A MINIMUM WATER-BORNE PRESERVATIVE RETENTION OF 0.40 PCF IF PLACED IN GROUND.

1994 SOUTH FLORIDA BUILDING CODE CRITERIA:

2303.2.B.1.CC - WOOD FENCE DESIGN SHALL BE AS SPECIFIED BY SECTION 2915 OF THIS CODE. FENCE ANALYZED TO A DESIGN WIND PRESSURE OF 12 PSF.

2303.2.B.1.AA - THE VERTICAL SUPPORTS OF FENCES NOT EXCEEDING 6'-0" IN HEIGHT FROM GRADE WAS DESIGNED FOR 75 MPH SUMMER WIND LOAD REQUIREMENTS. (DESIGN WIND STANDARD: ASCE 7-1998; EXPOSURE C.)

JUL 15 2003

John P. Kozal
 7/15/03

COPYRIGHT © 2001 BY:

UNIVERSAL FOREST PRODUCTS, INC.
 3153 THREE MILE RD. N.E.
 GRAND RAPIDS, MICHIGAN 49505
 PHONE: (616) 364-6161


ALL RIGHTS RESERVED

REVISED FROM D1957R03 7/15/03:


1) ADDED 2X4 #3 SYP TO LUMBER FOR BACKERS

ORIGINAL PRINT D1957R01	UNIVERSAL FOREST PRODUCTS, INC. CORPORATE OFFICES - GRAND RAPIDS, MI.			
ORIGINAL DATE 07/24/95				
DADE CTY, FL. PRODUCT NO. FOR D1957R01 98-0320.01	MANUFACTURER: UNIVERSAL FOREST PRODUCTS 105 PROGRESS ROAD AUBURNDALE, FL 33823	PRODUCT NAME: BOARD ON BOARD FENCE PANEL	UFP JOB NO. P03-009-JK	DADE JOB NO. 03-0306.01
REVISED DATE FOR D1957R04 7/15/03	REVISED DRWG. NO. D1957R04 (PRINT 1 OF 1)			
DRAWN BY MJS	JOHN P. KOZAL, P.E. CIVIL ENGINEER		FLORIDA REGISTRATION NO. 57289	

FRONT VIEW OF SHADOWBOX FENCE

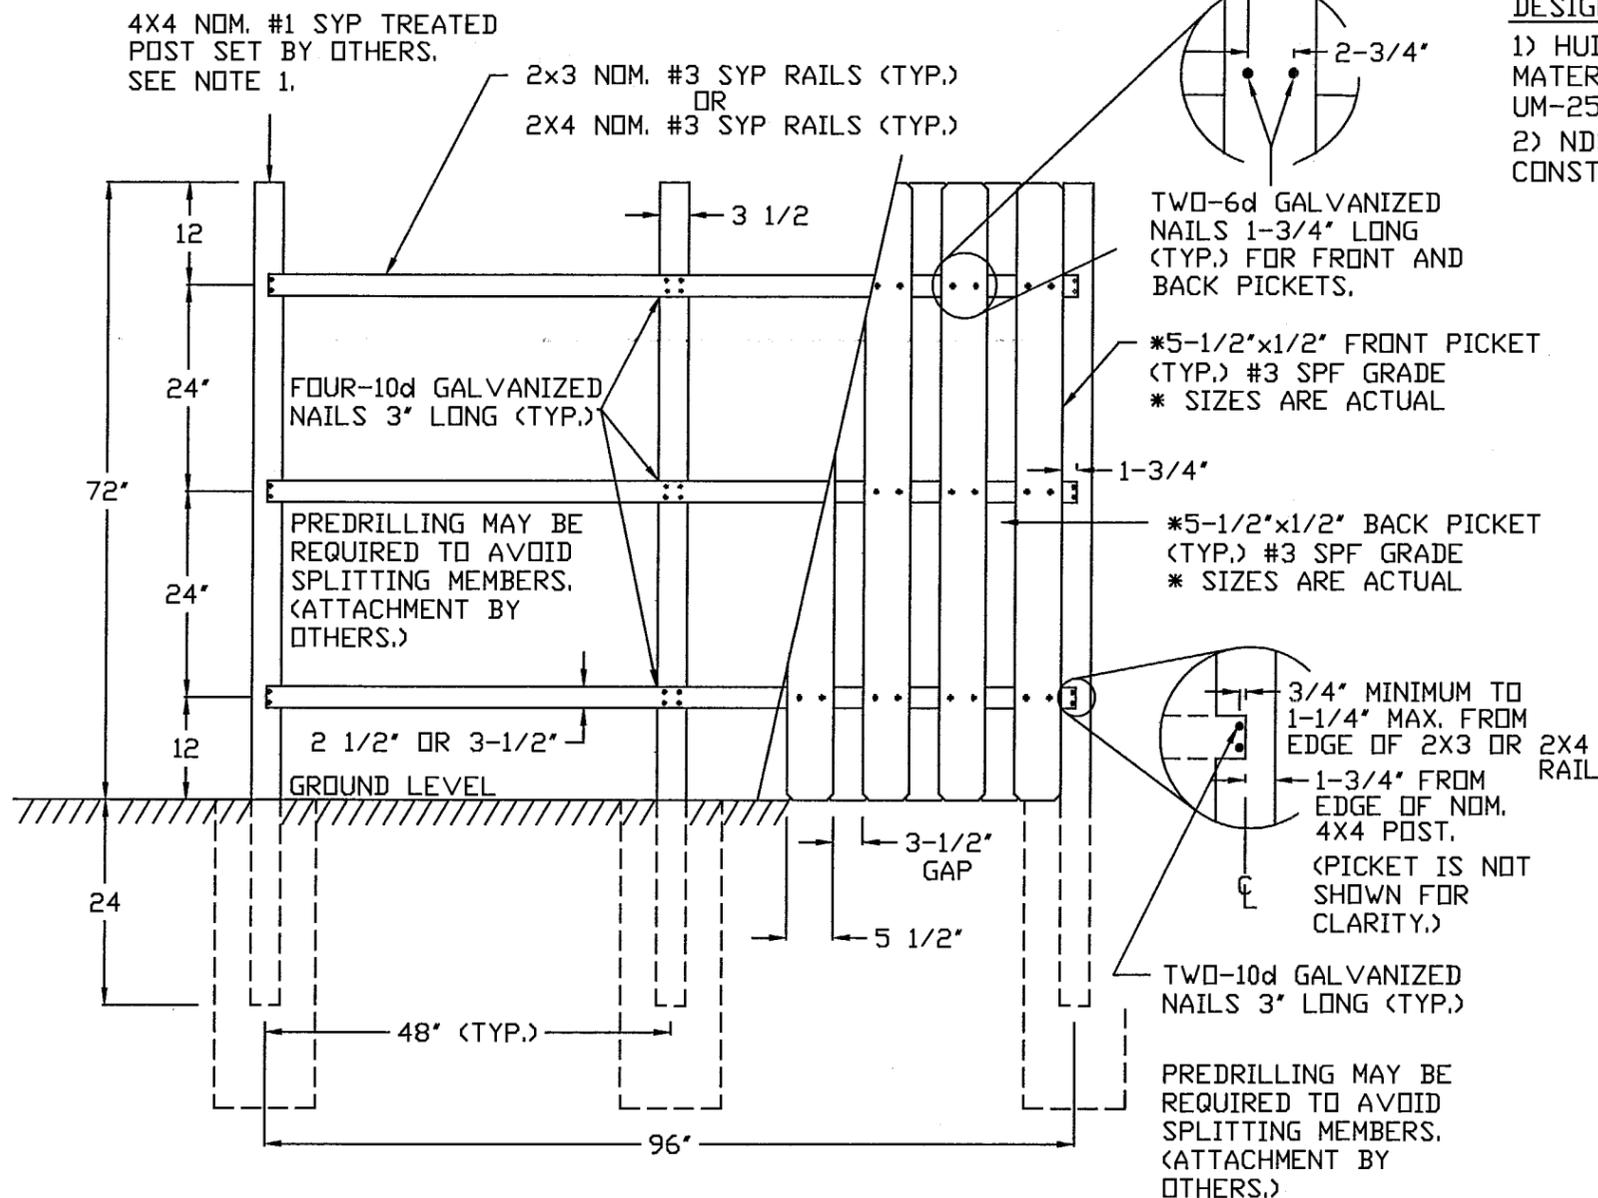

SIDE VIEW OF SHADOWBOX FENCE

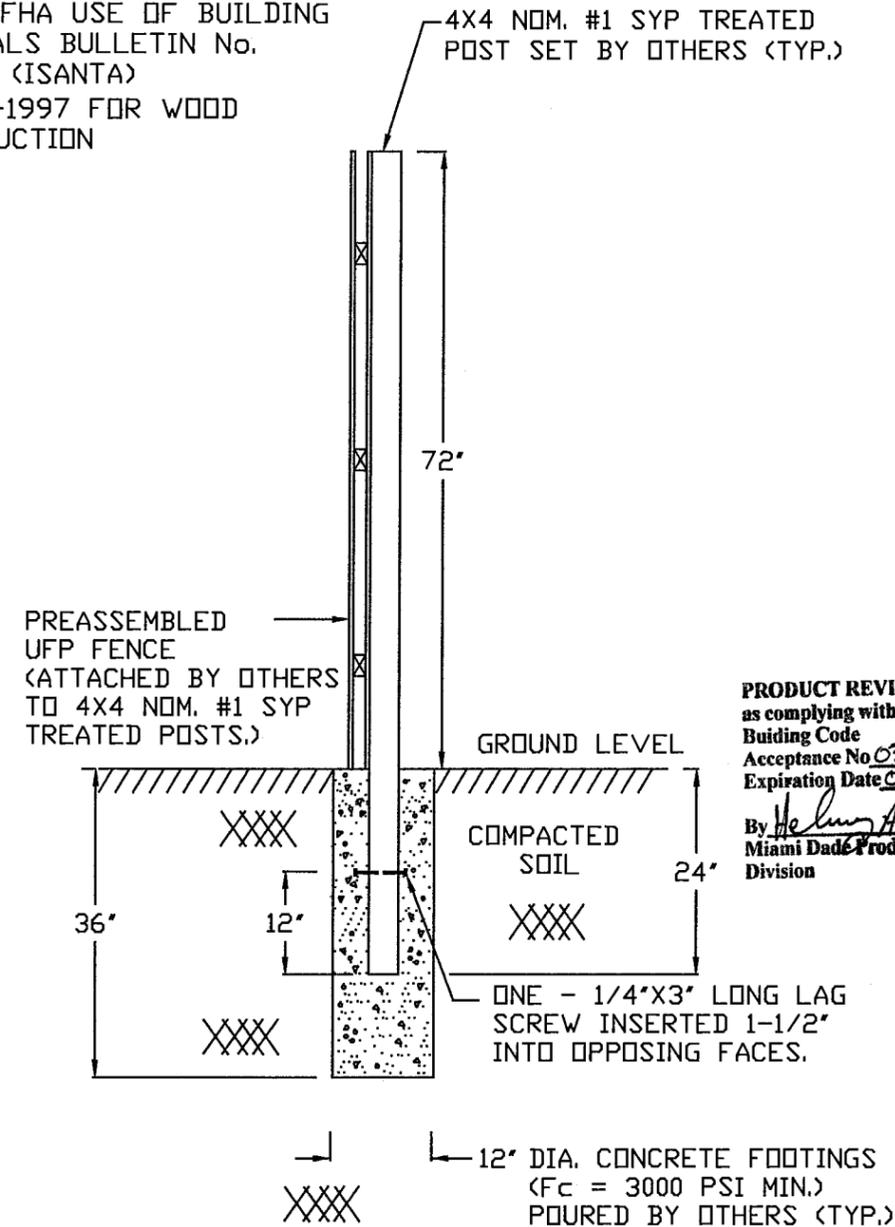

DESIGN AIDS

- 1) HUD/FHA USE OF BUILDING MATERIALS BULLETIN No. UM-25d (ISANTA)
- 2) NDS-1997 FOR WOOD CONSTRUCTION

PRODUCT REVISED
 as complying with the Florida Building Code
 Acceptance No 03-0306.01
 Expiration Date 04/23/2006
 By *Helmut A. Kozal*
 Miami Dade Product Control Division

NOTE:

1) PRESSURE-TREATED WOOD MEMBERS MUST HAVE A MINIMUM WATER-BORNE PRESERVATIVE RETENTION OF 0.40 PCF IF PLACED IN GROUND.

1994 SOUTH FLORIDA BUILDING CODE CRITERIA:

2303.2.B.1.CC - WOOD FENCE DESIGN SHALL BE AS SPECIFIED BY SECTION 2915 OF THIS CODE. FENCE ANALYZED TO A DESIGN WIND PRESSURE OF 12 PSF.

2303.2.B.1.AA - THE VERTICAL SUPPORTS OF FENCES NOT EXCEEDING 6'-0" IN HEIGHT FROM GRADE WAS DESIGNED FOR 75 MPH SUMMER WIND LOAD REQUIREMENTS. (DESIGN WIND STANDARD: ASCE 7-1998; EXPOSURE C)

JUL 15 2003

COPYRIGHT © 2001 BY:

UNIVERSAL FOREST PRODUCTS, INC.
 3153 THREE MILE RD. N.E.
 GRAND RAPIDS, MICHIGAN 49505
 PHONE: (616) 364-6161

ALL RIGHTS RESERVED

John P. Kozal
 7/15/03

REVISED FROM D1958R03 7/15/03:

- 1) ADDED 2X4 SYP #3 TO LUMBER FOR BACKERS

ORIGINAL PRINT D1958R01	UNIVERSAL FOREST PRODUCTS, INC. CORPORATE OFFICES - GRAND RAPIDS, MI.			
ORIGINAL DATE 07/24/95				
DADE CTY, FL. PRODUCT NO. FOR D1958R01 98-0320.01	MANUFACTURER: UNIVERSAL FOREST PRODUCTS 105 PROGRESS ROAD AUBURNDALE, FL 33823	PRODUCT NAME: SHADOWBOX FENCE PANEL	UFP JOB NO. P03-009-JK	DADE JOB NO. 03-0306.01
REVISED DATE FOR D1958R04 7/15/03	REVISED DRWG. NO. D1958R04 (PRINT 1 OF 1)			
DRAWN BY MJS	JOHN P. KOZAL, P.E. CIVIL ENGINEER		FLORIDA REGISTRATION NO. 57289	