



**MIAMI-DADE COUNTY**  
**BUILDING CODE COMPLIANCE OFFICE (BCCO)**  
**PRODUCT CONTROL DIVISION**

**MIAMI-DADE COUNTY, FLORIDA**  
**METRO-DADE FLAGLER BUILDING**

**140 WEST FLAGLER STREET, SUITE 1603**  
**MIAMI, FLORIDA 33130-1563**  
**(305) 375-2901 FAX (305) 375-2908**

**NOTICE OF ACCEPTANCE (NOA)**

[www.buildingcodeonline.com](http://www.buildingcodeonline.com)

**W. A. Brown & Son, Inc.**  
**209 Long Meadow Drive**  
**Salisbury, NC 28147**

**SCOPE:**

This NOA is being issued under the applicable rules and regulations governing the use of construction materials. The documentation submitted has been reviewed by Miami-Dade County Product Control Division and accepted by the Board of Rules and Appeals (BORA) to be used in Miami Dade County and other areas where allowed by the Authority Having Jurisdiction (AHJ).

This NOA shall not be valid after the expiration date stated below. The Miami-Dade County Product Control Division (In Miami Dade County) and/or the AHJ (in areas other than Miami Dade County) reserve the right to have this product or material tested for quality assurance purposes. If this product or material fails to perform in the accepted manner, the manufacturer will incur the expense of such testing and the AHJ may immediately revoke, modify, or suspend the use of such product or material within their jurisdiction. BORA reserves the right to revoke this acceptance, if it is determined by Miami-Dade County Product Control Division that this product or material fails to meet the requirements of the applicable building code.

This product is approved as described herein, and has been designed to comply with the High Velocity Hurricane Zone of the Florida Building Code.

**DESCRIPTION: Walk-In Cooler / Freezer**

**APPROVAL DOCUMENT:** Drawing No. 04-075, titled "Walk-In Cooler / Freezer", sheets 1 through 5 of 5, prepared by Thornton Tomasetti Group, signed and sealed by John W. Knezevich, P.E., dated February 22, 2005, last revision #1 dated April 27, 2005 bearing the Miami-Dade County Product Control Approval stamp with the Notice of Acceptance number and approval date by the Miami-Dade County Product Control Division.

**MISSILE IMPACT RATING: Large and Small Missile Impact**

**LABELING:** Each unit shall bear a permanent label with the manufacturer's name or logo, city, state and the following statement: "Miami-Dade County Product Control Approved", unless otherwise noted herein.

**RENEWAL** of this NOA shall be considered after a renewal application has been filed and there has been no change in the applicable building code negatively affecting the performance of this product.

**TERMINATION** of this NOA will occur after the expiration date or if there has been a revision or change in the materials, use, and/or manufacture of the product or process. Misuse of this NOA as an endorsement of any product, for sales, advertising or any other purposes shall automatically terminate this NOA. Failure to comply with any section of this NOA shall be cause for termination and removal of NOA.

**ADVERTISEMENT:** The NOA number preceded by the words Miami-Dade County, Florida, and followed by the expiration date may be displayed in advertising literature. If any portion of the NOA is displayed, then it shall be done in its entirety.

**INSPECTION:** A copy of this entire NOA shall be provided to the user by the manufacturer or its distributors and shall be available for inspection at the job site at the request of the Building Official.

This NOA consists of this page 1, evidence submitted page(s) as well as approval document mentioned above. The submitted documentation was reviewed by **Helmy A. Makar, P.E.**



*Helmy A. Makar*  
 06/02/2005

**NOA No 03-0410.05**  
**Expiration Date: 06/02/2010**  
**Approval Date: 06/02/2005**  
 Page 1

**NOTICE OF ACCEPTANCE: EVIDENCE SUBMITTED**

**A. DRAWINGS**

1. *Drawing No. 04-075, titled "Walk-In Cooler / Freezer", sheets 1 through 5 of 5, prepared by Thornton Tomasetti Group, signed and sealed by John W. Knezevich, P.E., dated February 22, 2005, last revision #1 dated April 27, 2005.*

**B. TESTS**

1. *Test report on Large Missile Impact Test, Cyclic Load Test and Uniform Static air Pressure Test, Axial Load Test, and Racking load Test on Metal Sheathed Urethane Foam Filled Modular Panel Walk-in Coolers / Freezers, prepared by Construction Testing Corporation, Report No.04-019, dated December 17, 2004, signed and sealed by Yamil G. Kuri, P.E.*

**C. CALCULATIONS**


1. *Calculation titled "Walk-in Cooler / Freezer", dated March 01, 2005, pages 1 through 10 of 10, prepared by Thornton Tomasetti Group, signed and sealed by John W. Knezevich, P.E.*
2. *Revised calculation titled "Walk-in Cooler / Freezer", dated April 27, 2005, 6 pages, prepared by Thornton Tomasetti Group, signed and sealed by John W. Knezevich, P.E.*

**D. QUALITY ASSURANCE**

1. *By Miami-Dade County Building Code Compliance Office.*

**E. MATERIAL CERTIFICATIONS**

1. *Mill Certified Test Report issued by GalvTech, dated 12/19/2002, with the Chemical analysis and Mechanical Properties for (0.025") G-60 Steel conforming to ASTM A-653.*
2. *Mill Certified Test Report issued by Alcoa Mill Products, dated 12/16/2002, with the Chemical composition and Mechanical Properties for 0.030" thick 3105-H154 Aluminum Alloy.*
3. *Tensile Test Report No. CTL #1239, prepared by Certified Testing Laboratories, dated 12/17/2004, signed and sealed by Ramesh Patel, P.E.*
4. *Tensile Test Report No. CTL #1237, prepared by Certified Testing Laboratories, dated 12/17/2004, signed and sealed by Ramesh Patel, P.E.*

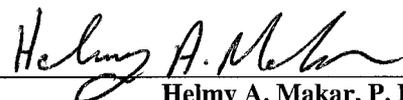


**Helmy A. Makar, P. E.**  
**Product Control Examiner**  
**NOA No 03-0410.05**  
**Expiration Date: 06/02/2010**  
**Approval Date: 06/02/2005**

**GENERAL NOTES:**

- THESE APPROVAL DOCUMENTS REPRESENT A WALK-IN COOLER/FREEZER SYSTEM ANALYZED WITH THE PROVISION SET FOR THE ISSUANCE OF A NOTICE OF ACCEPTANCE (NOA) BY MIAMI-DADE COUNTY PRODUCT CONTROL DIVISION FOR THE HIGH VELOCITY HURRICANE ZONE (HVHZ) OF THE FLORIDA BUILDING CODE (F.B.C.) 2001 EDITION WITH 2002 & 2003 REVISIONS.
- DESIGN LOADS:
  - ROOF:
    - DEAD LOAD: PANEL TYPE RP 3.50 P.S.F.
    - LIVE LOAD: 30.00 P.S.F.
  - WALLS:
    - DEAD LOAD: PANEL TYPE WP 2.60 P.S.F.
  - FLOOR:
    - DEAD LOAD: FLOOR PANEL 5.00 P.S.F.
    - LIVE LOAD: INSULATED FLOOR 250.00 P.S.F.
    - "FLOORLESS" 250.00 P.S.F.
  - WIND LOADS ARE IN ACCORDANCE WITH ASCE 7-98. SEE TABLE 3 ON SHEET 2.
- THESE APPROVAL DOCUMENTS ARE GENERIC AND DO NOT INCLUDE INFORMATION FOR SITE-SPECIFIC APPLICATION OF THIS WALK-IN COOLER/FREEZER SYSTEM.
- THESE APPROVAL DOCUMENTS SHALL NOT BE APPLIED BY THE CONTRACTOR, ON A SPECIFIC SITE WITHOUT THE INVOLVEMENT OF AN ARCHITECT OR ENGINEER OF RECORD.
  - THE ARCHITECT/ENGINEER OF RECORD SHALL VERIFY THE SITE SPECIFIC WIND LOAD REQUIREMENTS ARE WITHIN THE CRITERIA USED TO DEVELOP THESE DOCUMENTS.
  - THE ARCHITECT/ENGINEER OF RECORD SHALL VERIFY THE FOUNDATION DESIGN IS ADEQUATE TO RESIST THE FOUNDATION LOADS IDENTIFIED IN TABLE 1.
- THESE APPROVAL DOCUMENTS COMPLY WITH CHAPTER 61G15-23 OF THE FLORIDA ADMINISTRATIVE CODE.
- ANY MODIFICATIONS OR ADDITIONS TO THESE APPROVAL DOCUMENTS WILL VOID THE APPROVAL DOCUMENTS.
- WHEN THE SITE CONDITIONS DEVIATE FROM THESE APPROVAL DOCUMENTS, THE BUILDING OFFICIAL MAY ELECT ONE OF THE FOLLOWING OPTIONS:
  - REQUIRE THAT SITE SPECIFIC DOCUMENTS BE PREPARED, SIGNED, DATED AND SEALED BY A LICENSED ENGINEER OR REGISTERED ARCHITECT, WHICH DETAIL AND JUSTIFY THE DEVIATION. SAID DOCUMENTS SHALL BE SUBMITTED TO THE PRODUCT ENGINEER FOR REVIEW AS A CONDITION TO THE BUILDING OFFICIAL GRANTING HIS/HER APPROVAL.
  - REQUIRE THAT A ONE-TIME SITE SPECIFIC APPROVAL BE APPLIED FOR AND SECURED FROM THE MIAMI-DADE COUNTY PRODUCT CONTROL DIVISION.
- WHEN THE SITE CONDITION DEVIATIONS OCCUR WITHIN THE HIGH VELOCITY HURRICANE ZONE AREAS ONLY OPTION "B", ABOVE, SHALL BE ACCEPTED BY THE BUILDING OFFICIAL.
- ALL BOLTS AND SCREWS SHALL BE 2024-T4 ALUMINUM ALLOY, ELECTRO-GALVANIZED STEEL, HOT DIPPED GALVANIZED STEEL OR 300 SERIES STAINLESS STEEL WITH A MIN. TENSILE STRENGTH OF 60 KSI.
- ALL CONCRETE ANCHORS SHALL BE AS SPECIFIED ON THE DRAWINGS. EMBEDMENT LENGTHS NOTED ON THE DRAWINGS SHALL NOT INCLUDE FINISH MATERIAL.
- DISSIMILAR METALS IN CONTACT WITH EACH OTHER SHALL BE PROTECTED IN ACCORDANCE WITH THE F.B.C. CHAPTER 20, SECTION 2003.8.4.

**RIGID URETHANE FOAM SANDWICH PANEL SPECIFICATIONS**


- WALL & ROOF COMPOSITE SANDWICH PANELS ARE COMPRISED OF ALUMINUM OR STEEL FACINGS WITH Poured URETHANE PLASTIC CORES. THICKNESS AND MATERIAL OF FACINGS SHALL BE AS SHOWN ON THE DRAWINGS.
- ALUMINUM FACINGS SHALL BE 0.032" 3105-H154 ALLOY WITH MIN. Fy = 23.5 KSI FOR INTERIOR AND EXTERIOR USE.
- STEEL FACINGS SHALL COMPLY WITH ASTM A 653 CQ WITH A MIN. Fy 25.5 KSI, MIN. THICKNESS OF 0.027" WITH G90 COATING.
- MINIMUM DENSITY OF URETHANE PANEL CORE SHALL BE 1.9 P.C.F.
- URETHANE FOAM CORE SHALL HAVE A FLAME SPREAD RATING OF NOT MORE THAN 75 AND SHALL HAVE A SMOKE-DEVELOPED RATING OF NOT MORE THAN 450 IN ACCORDANCE WITH F.B.C. 2603.4.
- FOAM APPLICATION AS PER MANUFACTURER'S SPECIFICATION AND QUALITY CONTROL.
- FOR SPECIFIC REQUIREMENTS OF WALK-IN COOLERS SEE F.B.C. 2603.5.1.3.

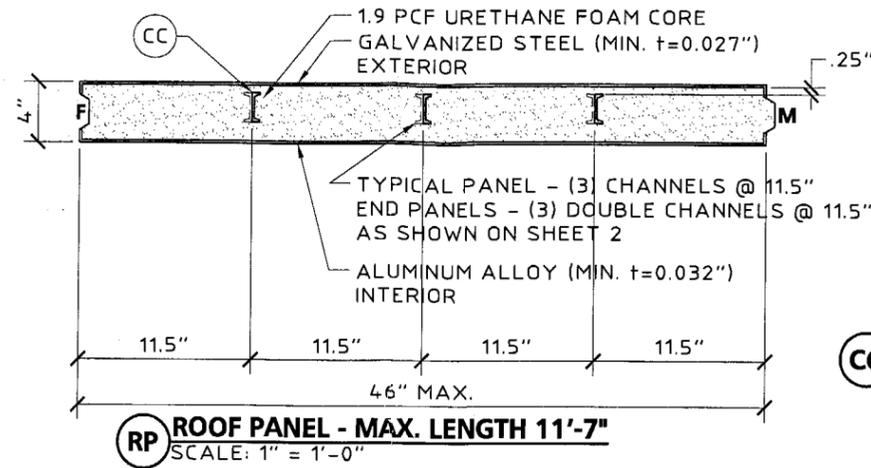


**RP ROOF PANEL - MAX. LENGTH 11'-7"**  
SCALE: 1" = 1'-0"

STRUCTURAL SUPPORT  
MC 2x1.25


**CC "C" CHANNEL (STEEL)**  
SCALE: 3" = 1'-0"

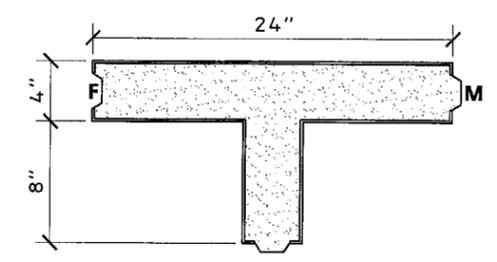


**WT WALL PANEL (TEE SECTION)**  
SCALE: 1" = 1'-0"

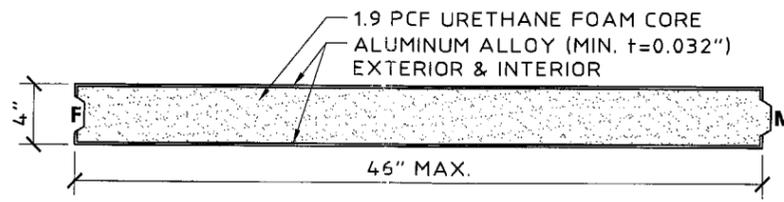

**WP WALL PANEL - MAX. CLEAR HEIGHT 7'-11"**  
SCALE: 1" = 1'-0"

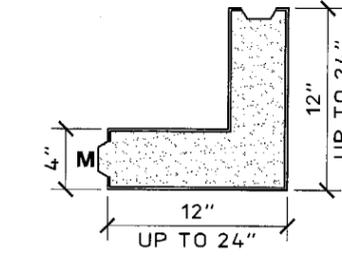

**WC WALL PANEL (CORNER SECTION)**  
SCALE: 1" = 1'-0"

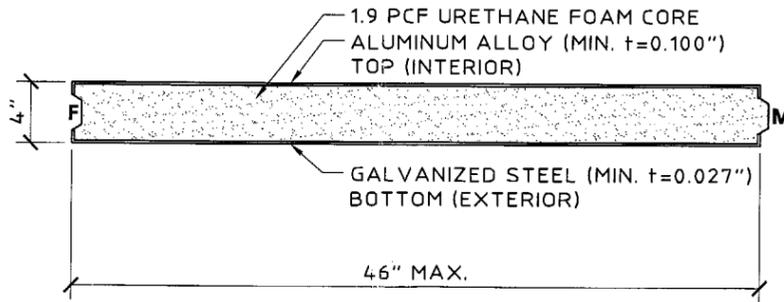

**FP FLOOR PANEL - MAX. LENGTH 11'-7"**  
SCALE: 1" = 1'-0"

Approved as complying with the  
 Florida Building Code  
 Date 06/02/2005  
 NOA# 03-0410-05  
 Miami Dade Product Control  
 Division  
 By Helmut Adler

**Thornton-Tomasetti Group**  
 330 N. Andrews Ave., Suite 450 • Ft. Lauderdale, FL 33301  
 Tel. (954) 522-3690 • Fax (954) 522-3691 • COA # 7519  
 Website: www.TheTTGroup.com  
 Copyright © 2005 Thornton-Tomasetti Group, Inc.

**WALK-IN COOLER/FREEZER**

**BROWN**  
 SALISBURY, NC  
 W.A. Brown & Son Inc.  
 209 Long Meadow Dr.  
 Salisbury, NC 28147  
 tel: (800) 438-2316  
 fax: (704) 637-0919

**John W. Knezevich**  
 Professional Engineer  
 FL License No.: PE 0041961

APR 27 2005

no.	date	description
1	04/27/05	COUNTY COMMENTS

revisions


date: 02/22/2005

scale: AS NOTED drawn by: MCR


design by: ZMS checked by: JWK

drawing no. **04-075**


sheet 1 of 5

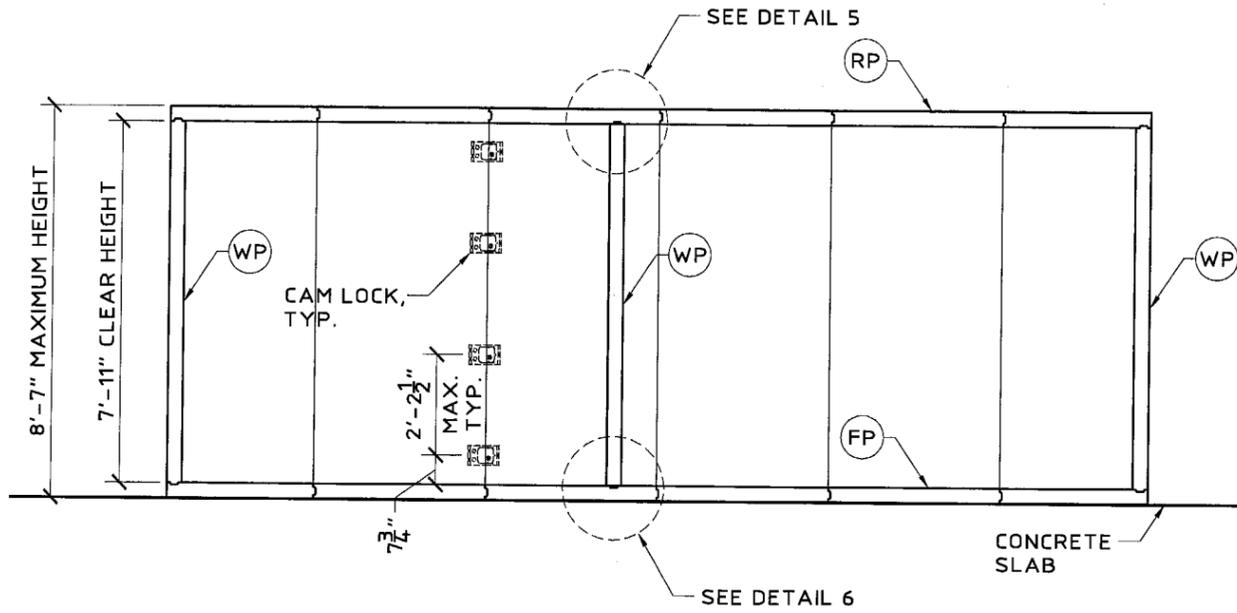

**A SECTION (TYP.)**  
SCALE: 1/4" = 1'-0"

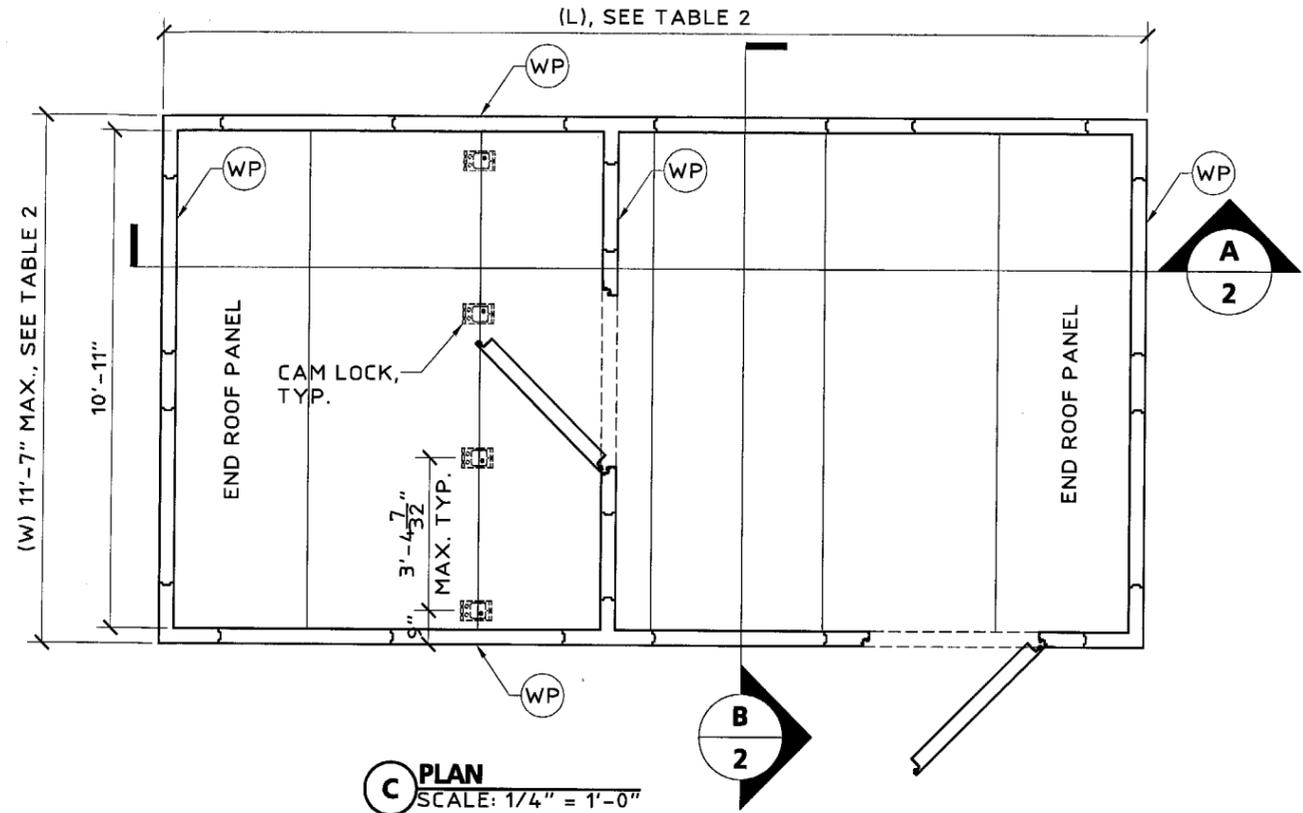

**C PLAN**  
SCALE: 1/4" = 1'-0"

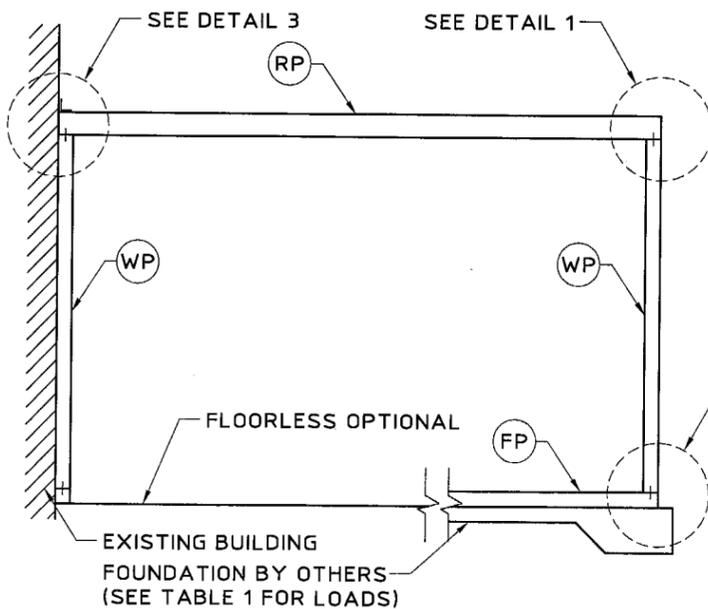


**B SECTION (TYP.)**  
SCALE: 1/4" = 1'-0"

TABLE 1	LOADS FOR FOUNDATION DESIGN	NET WIND UPLIFT ( $P_V$ ) AND SHEAR ( $P_H$ ) FORCES	
		ROOF PANEL MAXIMUM SPAN 11'-7"	
	$P_V$	-282 # / FT	
	$P_H$	± 200 # / FT	


TABLE 2	UNIT WIDTH (W) FT - IN	UNIT LENGTH (L) MINIMUM NUMBER OF 46" PANELS ON EXTERIOR WALL FOR A GIVEN UNIT WIDTH (W) FT - IN
	LESS OR EQUAL TO 8'-0"	3
	GREATER THAN 8'-0" UP TO 10'-8"	4
	GREATER THAN 10'-8" UP TO 11'-7"	5

TABLE 3	WIND LOADS (PSF)					
	ZONES	1	2	3	4	5
	NEGATIVE	-43.8	-59.6	-72.8	-42.9	-50.4
	POSITIVE	+16.3		+39.4		

NOTE: LOADS SHOWN REPRESENT WIND LOADS USED IN THE DESIGN OF THE UNIT. SITE SPECIFIC WIND LOADS SHALL BE LESS THAN OR EQUAL TO THESE LOADS. SEE SHEET 1, NOTE 4A.

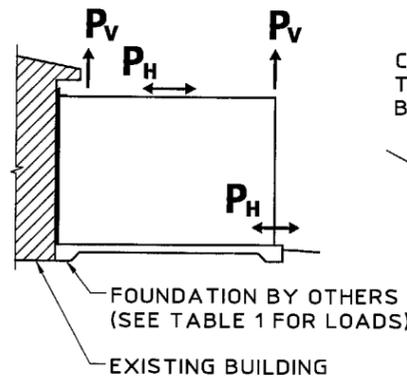

**D ELEVATION**  
N.T.S.

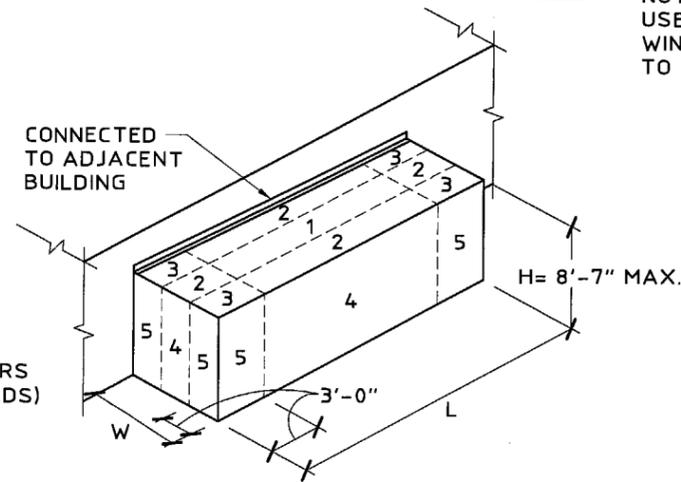

(SEE TABLE 2 FOR WIDTH/LENGTH LIMITATION)  
**E ISOMETRIC WITH WIND ZONES**  
N.T.S.

Approved as complying with the Florida Building Code  
Date 06/02/2005  
NOA# 03-0410.05  
Miami Dade Product Control Division  
By Herb A. Miller

**Thornton-Tomasetti Group**  
330 N. Andrews Ave., Suite 450 • Ft. Lauderdale, FL 33301  
Tel. (954) 522-3690 • Fax (954) 522-3691 • COA # 7519  
Website: www.TheTTGroup.com  
Copyright © 2005 Thornton-Tomasetti Group, Inc.

**WALK-IN COOLER/FREEZER**

**BROWN**  
SALISBURY, NC

W.A. Brown & Son Inc.  
209 Long Meadow Dr.  
Salisbury, NC 28147  
tel: (800) 438-2316  
fax: (704) 637-0919


John W. Knezevich  
Professional Engineer  
FL License No.: PE 0041961

27 2005




no.	date	description	revisions
1	02/22/2005	COUNTY COMMENTS	

date 02/22/2005  
scale AS NOTED  
design by ZMS  
checked by JWK  
drawing no. 04-075  
sheet 2 of 5




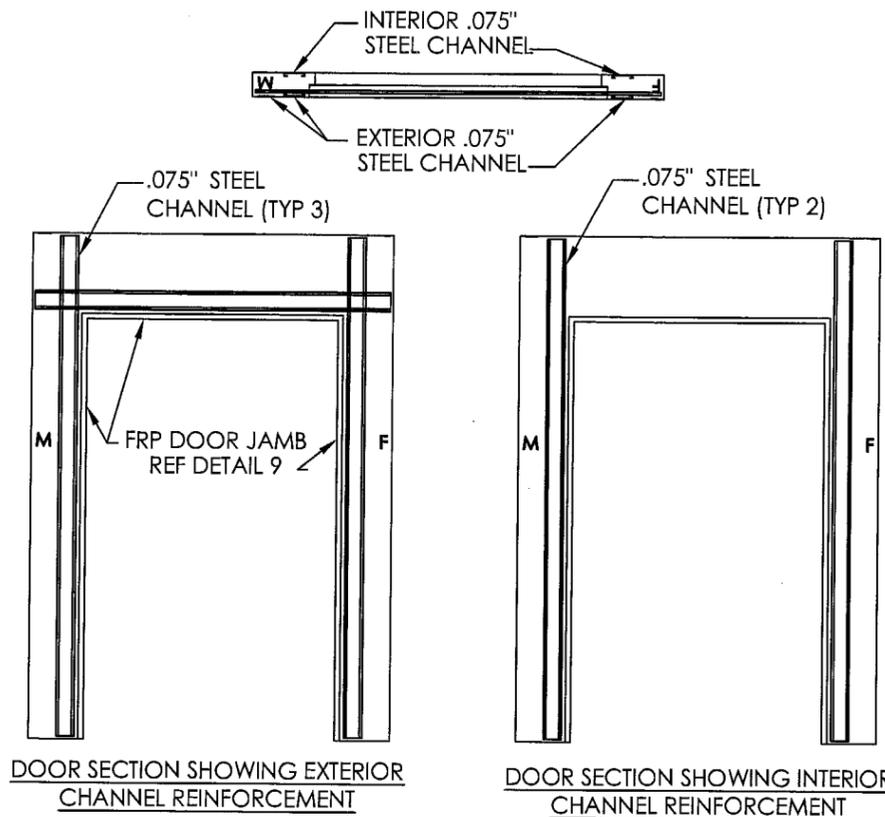


① LOCKING BAR  
MATL: 6061-T6511 (1/4" THICK)  
N.I.S.

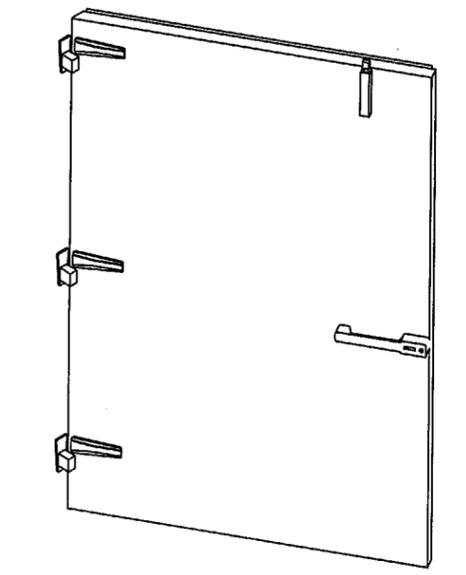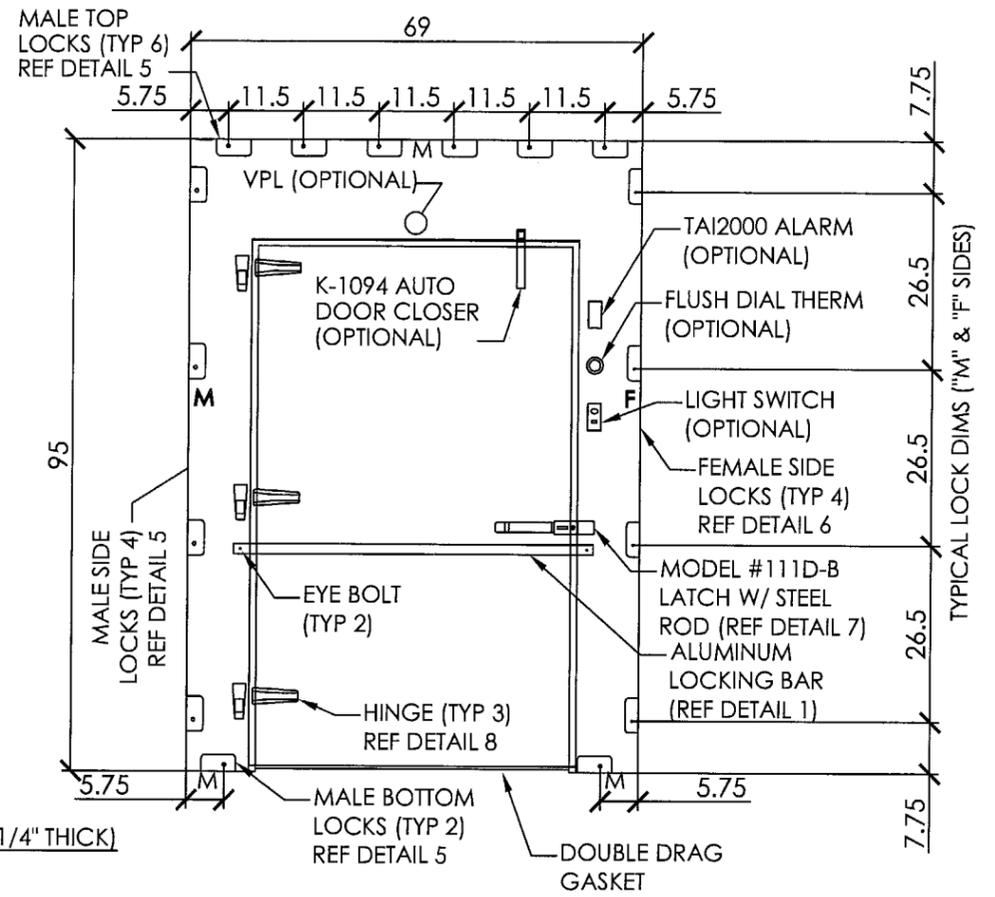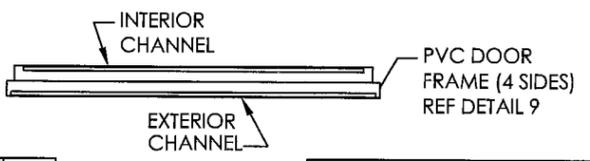


7'-11" X 69" DOOR SECTION WITH 48" X 79" DOOR LEAF

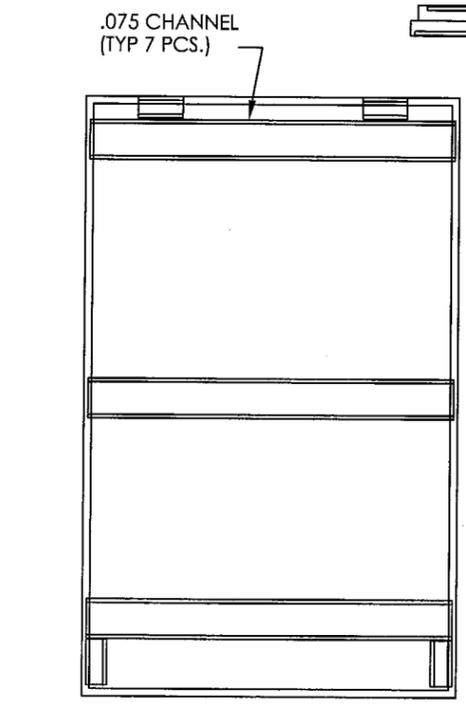

48" X 79" DOOR LEAF SHOWING EXTERIOR CHANNEL REINFORCEMENT

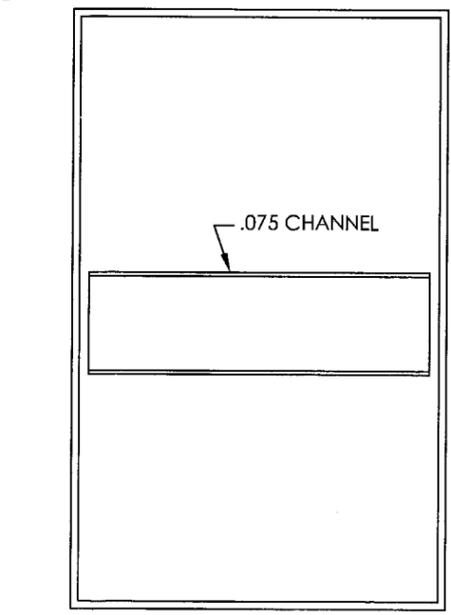

48" X 79" DOOR LEAF SHOWING INTERIOR CHANNEL REINFORCEMENT

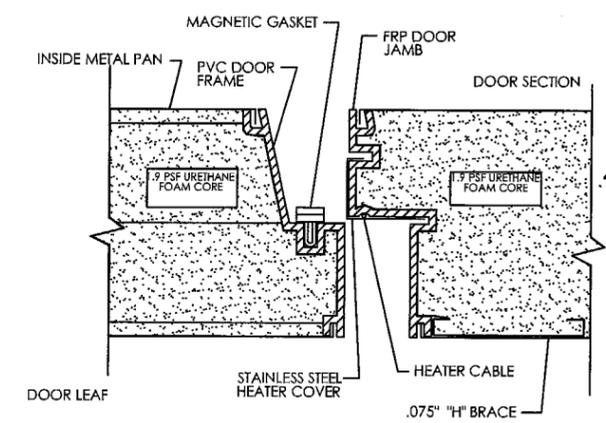

⑨ CROSS SECTION SHOWING DOOR JAMB & DOOR LEAF  
N.I.S.

Approved as complying with the Florida Building Code  
Date 06/02/2005  
NOAH 03-0410.05  
Miami Dade Product Control  
Division  
By *Helmut A. Mader*

**Thornton-Tomasetti Group**  
330 N. Andrews Ave., Suite 450 • Ft. Lauderdale, FL 33301  
Tel. (954) 522-3690 • Fax (954) 522-3691 • COA # 7519  
Website: www.TheTTGroup.com  
Copyright © 2005 Thornton-Tomasetti Group, Inc.

**WALK-IN COOLER/FREEZER**

W.A. Brown & Son Inc.  
209 Long Meadow Dr.  
Salisbury, NC 28147  
tel: (800) 438-2316  
fax: (704) 637-0919

**BROWN**  
SALISBURY, NC

John W. Knezevich  
Professional Engineer  
FL License No.: PE 0041961

APR 27 2005

no.	date	by	description
1	04/27/05	ZMS	COUNTY COMMENTS

revisions


date 02/22/2005

scale AS NOTED drawn by MCR


design by ZMS checked by JWK

drawing no. 04-075


sheet 4 of 5

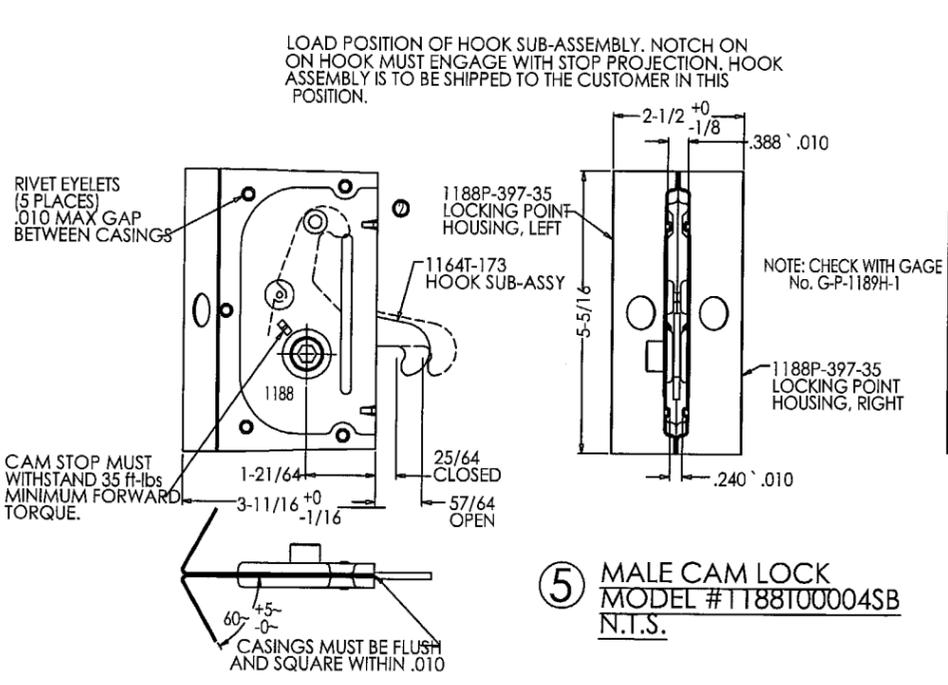


5 MALE CAM LOCK MODEL # T188T00004SB N.T.S.

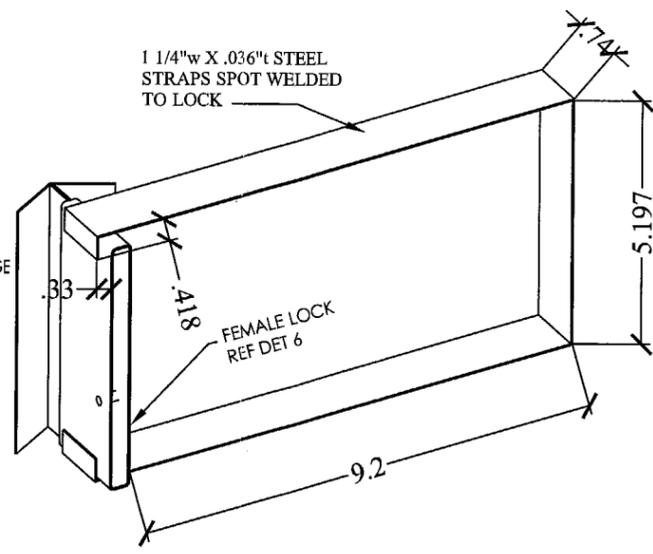


12 FEMALE STRIKE W/ STRAP

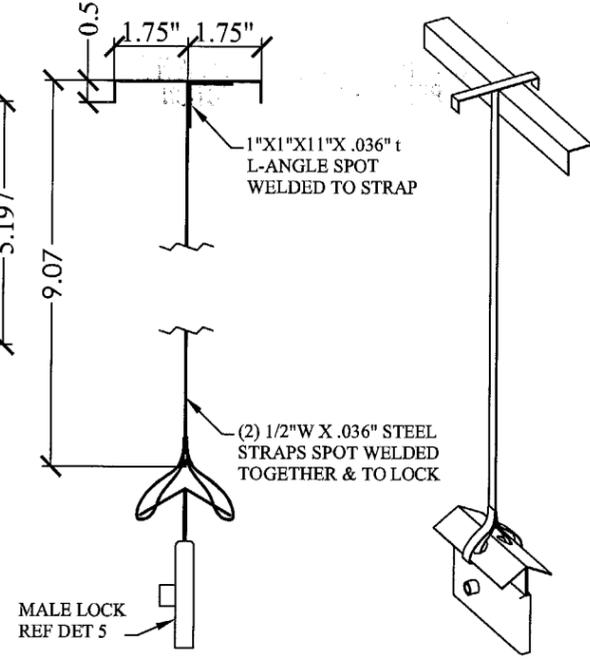


13 MALE LOCK W/ STRAP & ANGLE

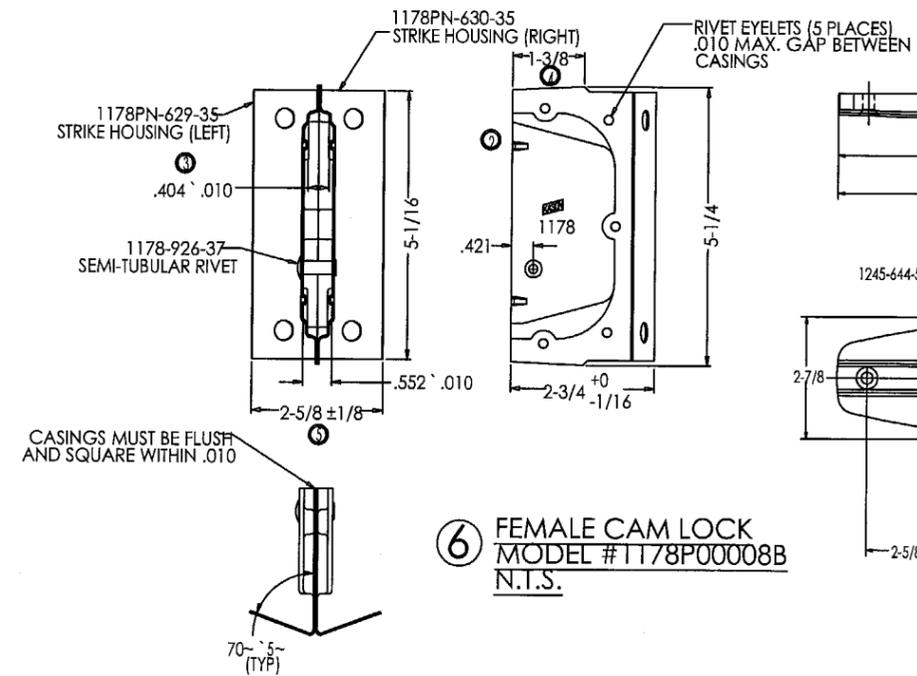

6 FEMALE CAM LOCK MODEL # T178P00008B N.T.S.

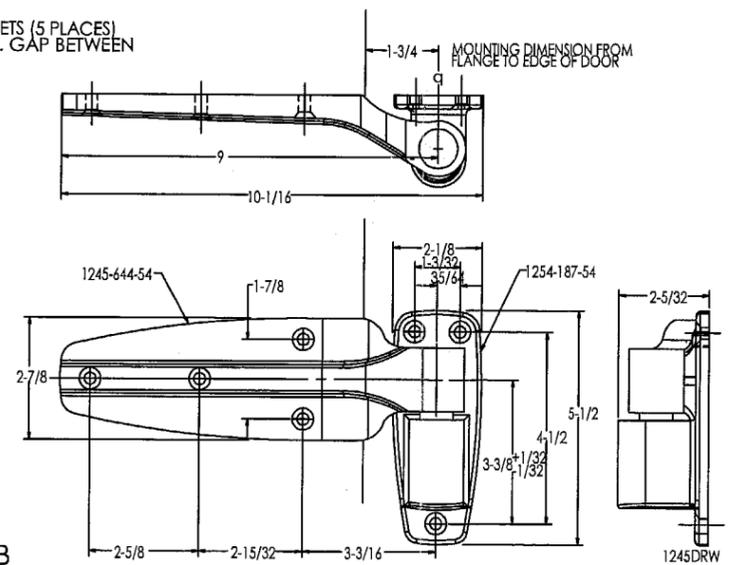

8 DOOR HINGE MODEL # T245 N.T.S.

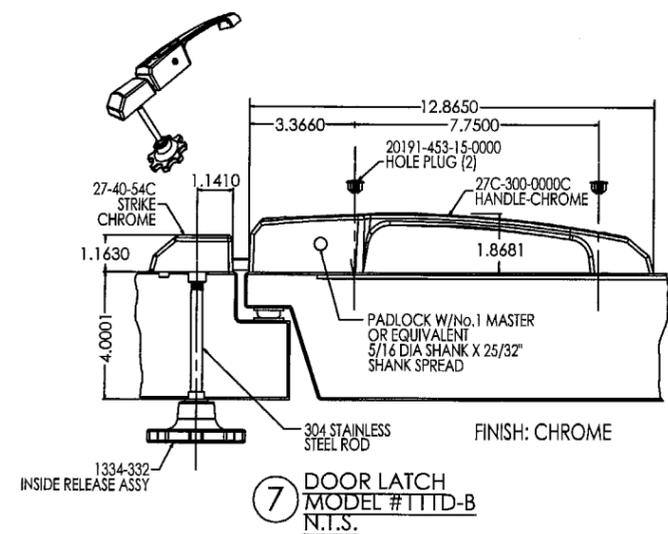

7 DOOR LATCH MODEL # TTTD-B N.T.S.

DETAIL SHEET

Approved as complying with the Florida Building Code  
 Date 06/02/2005  
 NOA# 03-0410-05  
 Miami Dade Product Control  
 Division  
 By Helmut A. Miller

**Thornton-Tomasetti Group**  
 330 N. Andrews Ave., Suite 450 • Ft. Lauderdale, FL 33301  
 Tel. (954) 522-3690 • Fax (954) 522-3691 • COA # 7519  
 Website: www.TheTTGroup.com  
 Copyright © 2005 Thornton-Tomasetti Group, Inc.

**WALK-IN COOLER/FREEZER**

W.A. Brown & Son Inc.  
 209 Long Meadow Dr.  
 Salisbury, NC 28147  
 tel: (800) 438-2316  
 fax: (704) 637-0919

**BROWN**  
 SALISBURY, NC

John W. Knezevich  
 Professional Engineer  
 FL License No.: PE 0041961

APR 27 2005

no	date	by	description
1	04/27/05	ZMS	COUNTY COMMENTS

date 02/22/2005  
 scale AS NOTED  
 drawn by MCR  
 design by ZMS  
 checked by JWK  
 drawing no. 04-075  
 sheet 5 of 5