



BUILDING CODE COMPLIANCE OFFICE (BCCO)
 PRODUCT CONTROL DIVISION

MIAMI-DADE COUNTY, FLORIDA
 METRO-DADE FLAGLER BUILDING
 140 WEST FLAGLER STREET, SUITE 1603
 MIAMI, FLORIDA 33130-1563
 (305) 375-2901 FAX (305) 375-2908

NOTICE OF ACCEPTANCE (NOA)

Gopi Glass Sales & Services Corp.
 7450 NW 41st Street
 Miami, FL 33166

SCOPE:

This NOA is being issued under the applicable rules and regulations governing the use of construction materials. The documentation submitted has been reviewed by Miami-Dade County Product Control Division and accepted by the Board of Rules and Appeals (BORA) to be used in Miami Dade County and other areas where allowed by the Authority Having Jurisdiction (AHJ).

This NOA shall not be valid after the expiration date stated below. The Miami-Dade County Product Control Division (In Miami Dade County) and/or the AHJ (in areas other than Miami Dade County) reserve the right to have this product or material tested for quality assurance purposes. If this product or material fails to perform in the accepted manner, the manufacturer will incur the expense of such testing and the AHJ may immediately revoke, modify, or suspend the use of such product or material within their jurisdiction. BORA reserves the right to revoke this acceptance, if it is determined by Miami-Dade County Product Control Division that this product or material fails to meet the requirements of the applicable building code.

This product is approved as described herein, and has been designed to comply with the High Velocity Hurricane Zone of the Florida Building Code.

DESCRIPTION: Series 4000 Aluminum Flush Glazed Storefront System

APPROVAL DOCUMENT: Drawing No. 97-02, titled "Series-4000 Store-Front System", sheets 1 through 4 of 4, dated 1/17/97, with revision B dated 12/4/97, prepared by Al-Farooq Corporation, signed and sealed by Humayoun Farooq, P.E, bearing the Miami-Dade County Product Control Renewal stamp with the Notice of Acceptance number and expiration date by the Miami-Dade County Product Control Division.

MISSILE IMPACT RATING: None

LABELING: Each unit shall bear a permanent label with the manufacturer's name or logo, city, state and following statement: "Miami-Dade County Product Control Approved", unless otherwise noted herein.

RENEWAL of this NOA shall be considered after a renewal application has been filed and there has been no change in the applicable building code negatively affecting the performance of this product.

TERMINATION of this NOA will occur after the expiration date or if there has been a revision or change in the materials, use, and/or manufacture of the product or process. Misuse of this NOA as an endorsement of any product, for sales, advertising or any other purposes shall automatically terminate this NOA. Failure to comply with any section of this NOA shall be cause for termination and removal of NOA.

ADVERTISEMENT: The NOA number preceded by the words Miami-Dade County, Florida, and followed by the expiration date may be displayed in advertising literature. If any portion of the NOA is displayed, then it shall be done in its entirety.

INSPECTION: A copy of this entire NOA shall be provided to the user by the manufacturer or its distributors and shall be available for inspection at the job site at the request of the Building Official.

This NOA renews NOA # 00-0726.10 and consists of this page 1 and evidence page, as well as approval document mentioned above.

The submitted documentation was reviewed by **Manuel Perez, P.E.**



NOA No 03-0801.01
 Expiration Date: December 4, 2008
 Approval Date: September 25, 2003
 Page 1

Gopi Glass Sales & Services Corp.

NOTICE OF ACCEPTANCE: EVIDENCE SUBMITTED

A. DRAWINGS

1. Manufacturer's die drawings and sections.
2. Drawing No. **97-02**, titled "Series-4000 Store-Front System", sheets 1 through 4 of 4, dated 1/17/97, with revision B dated 12/4/97, prepared by Al-Farooq Corporation, signed and sealed by Humayoun Farooq, P.E.

B. TESTS

Submitted under NOA# 97-0205.02

1. Test reports on:
 - 1) Air Infiltration Test, per PA 202-94
 - 2) Uniform Static Air Pressure Test, Loading per PA 202-94
 - 3) Water Resistance Test, per PA 202-94along with installation diagram of 1-3/4" x 4" and 1-3/4" x 4-1/2" aluminum flush glazed storefront systems, 10' 0" high x 3'11" mullion spacing, prepared by Hurricane Engineering & Testing Inc., Test Report No. **HETI-96-1065**, dated 08/02/96, revised on 12/31/96, signed and sealed by Hector M Medina, P.E.

C. CALCULATIONS

Submitted under NOA# 00-0726.10

1. Anchor Calculations and Structural Analysis, prepared by Al Farooq Corporation. dated 01/30/97, signed and sealed by Humayoun Farooq, P.E.
2. Complies with ASTM E1300-98.

D. QUALITY ASSURANCE

1. Miami Dade Building Code Compliance Office (BCCO)

E. MATERIAL CERTIFICATIONS


1. None.

F. STATEMENTS









1. None.

G. OTHER

1. Notice of Acceptance No. **00-0726.10** issued to Gopi Glass Sales & Services Corp, for their Series "4000" Aluminum Flush Glazed Storefront System, approved on 9/21/00 and expiring on 12/4/03.

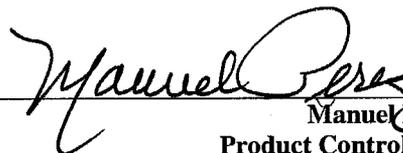

Manuel Perez, P.E.
Product Control Examiner
NOA No 03-0801.01
Expiration Date: December 4, 2008
Approval Date: September 25, 2003

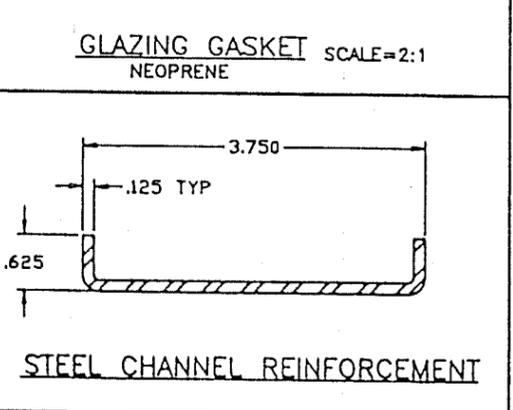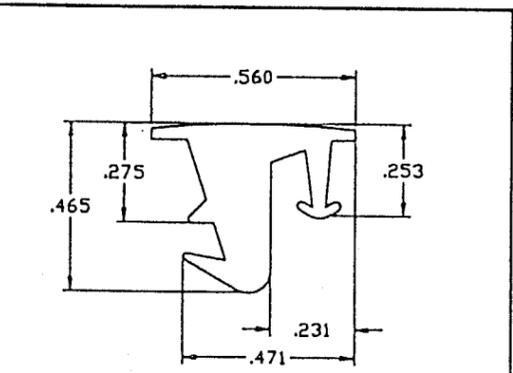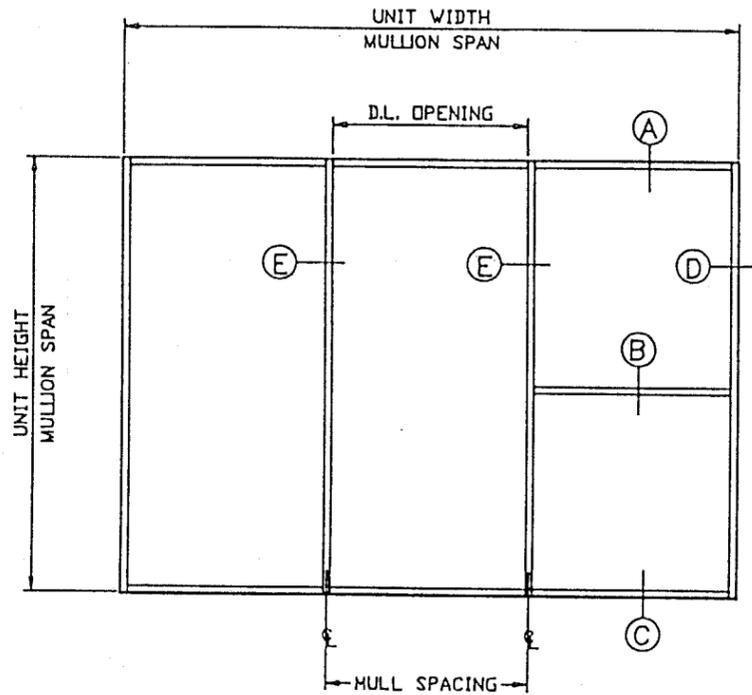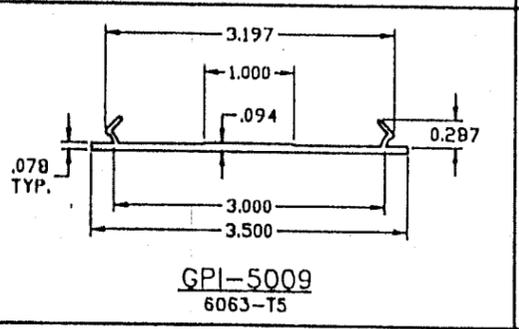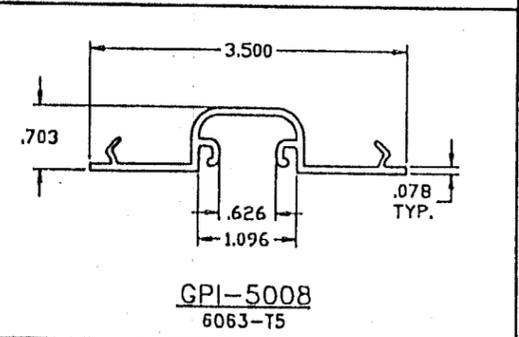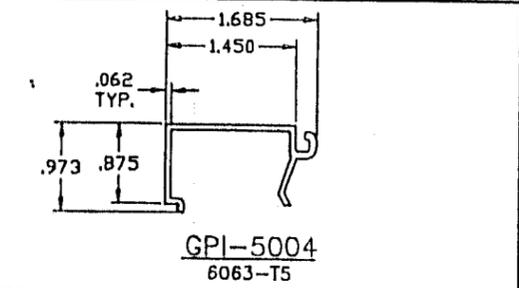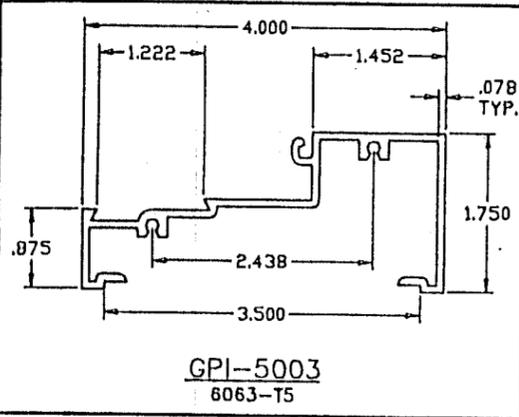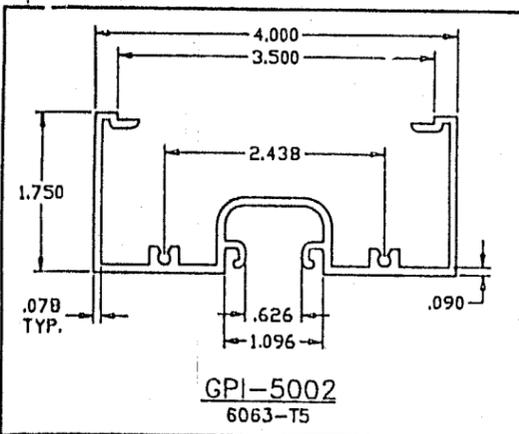

GENERAL NOTES

1. THIS STRUCTURE IS DESIGNED AS PER THE SOUTH FLORIDA BUILDING CODE 1994 EDITION FOR DADE COUNTY. ALSO FOR WIND LOADS AS PER ASCE 7-88 USING CORRESPONDING LOADS.
2. DESIGN CRITERIA FOR ALUMINUM, MINIMUM MECHANICAL PROPERTIES, AND SAFETY FACTORS ARE IN ACCORDANCE WITH THE "ALUMINUM CONSTRUCTION MANUAL" LATEST EDITION.
3. ALL EXTRUSIONS SHALL BE ALLOY AND TEMPER AS SHOWN ON DETAILS.
4. STEEL SURFACES TO BE PLACED IN CONTACT WITH ALUMINUM SHALL BE PLATED OR PAINTED.
5. ANCHORS SHALL BE AS LISTED, SPACED AS SHOWN ON DETAILS. ANCHOR EMBEDMENT TO BASE MATERIAL SHALL BE BEYOND WALL DRESSING OR STUCCO.
6. MULLIONS MAY BE USED HORIZONTALLY USING SAME SPANS AS SHOWN IN CHARTS.
7. DESIGN CRITERIA FOR MULLIONS: MAX DEFLECTION $\leq L/180$.
8. ANY ANCHOR OR MULLION CONDITION NOT SHOWN IN THESE DETAILS IS TO BE ENGINEERED SEPARATELY.

DESIGN LOADS SHALL BE CALCULATED AS PER REQUIREMENTS OF ASCE 7-88, BASED ON 110 MPH WIND VELOCITY.

ITEM #	PART #	DESCRIPTION
1	GPI-5002	OPEN BACK HEAD/JAMB/MULL
2	GPI-5003	SILL
3	GPI-5004	GLASS STOP
4	GPI-5008	POCKET FILLER
5	GPI-5009	FLAT FILLER
6	NEOPRENE	GLAZING GASKET
7		SETTING BLOCK
8	PANEL ASSY SCREW	# 10 X SMS
9	REINFORCING	5/8 X 3-3/4' X 5/8' STEEL CHANNEL 1/8' THICK
10	GLAZING	1/4' TEMPERED

GLASS = 1/4" TEMPERED
SHUTTERS REQD. FOR ALL INSTALLATIONS

PRODUCT RENEWED

ACCEPTANCE No. 00-0726.10
EXPIRATION DATE December 04, 2003
By Manuel Diaz
PRODUCT CONTROL DIVISION
BUILDING CODE COMPLIANCE OFFICE

Engr. DR. HUMAYOUN FAROOQ
STRUCTURES
FLA. P.E. # 16557

PRODUCT RENEWED
as complying with the Florida
Building Code
Acceptance No. 03-080.01
Expiration Date DEC. 4, 2008
By Manuel Diaz
Miami Dade Product Control
Division

APPROVED AS COMPLYING WITH THE
SOUTH FLORIDA BUILDING CODE
DATE DECEMBER 4, 1997
BY Manuel Diaz
PRODUCT CONTROL DIVISION
BUILDING CODE COMPLIANCE OFFICE
ACCEPTANCE NO. 97-0205.02

FOR MULLION CHARTS SEE SHEET 3 OF 4.
FOR ANCHOR DESCRIPTION SEE SHEET 4 OF 4.

DEC 04 1997

a f c

AL-FAROOQ CORPORATION
ENGINEERS, PLANNERS & PRODUCT DESIGN
1235 SW 87 AVE
MIAMI, FLORIDA 33174
TEL (305) 264-8100 FAX (305) 262-6978



SERIES-4000 STORE-FRONT SYSTEM
GOPI GLASS CORPORATION
4400 N.W. 74th AVE.
MIAMI, FL 33166

NO.	DATE	BY	DESCRIPTION
A	10.15.97	H	GENERAL REVISION
B	12.04.97	H	SILICONE SEAL ADDED

date: 01-17-97
scale: 1/2" = 1"
dr. by: HAMID
chk. by:

drawing no.
97-02
sheet 1 of 4

STORE\97-02GGC

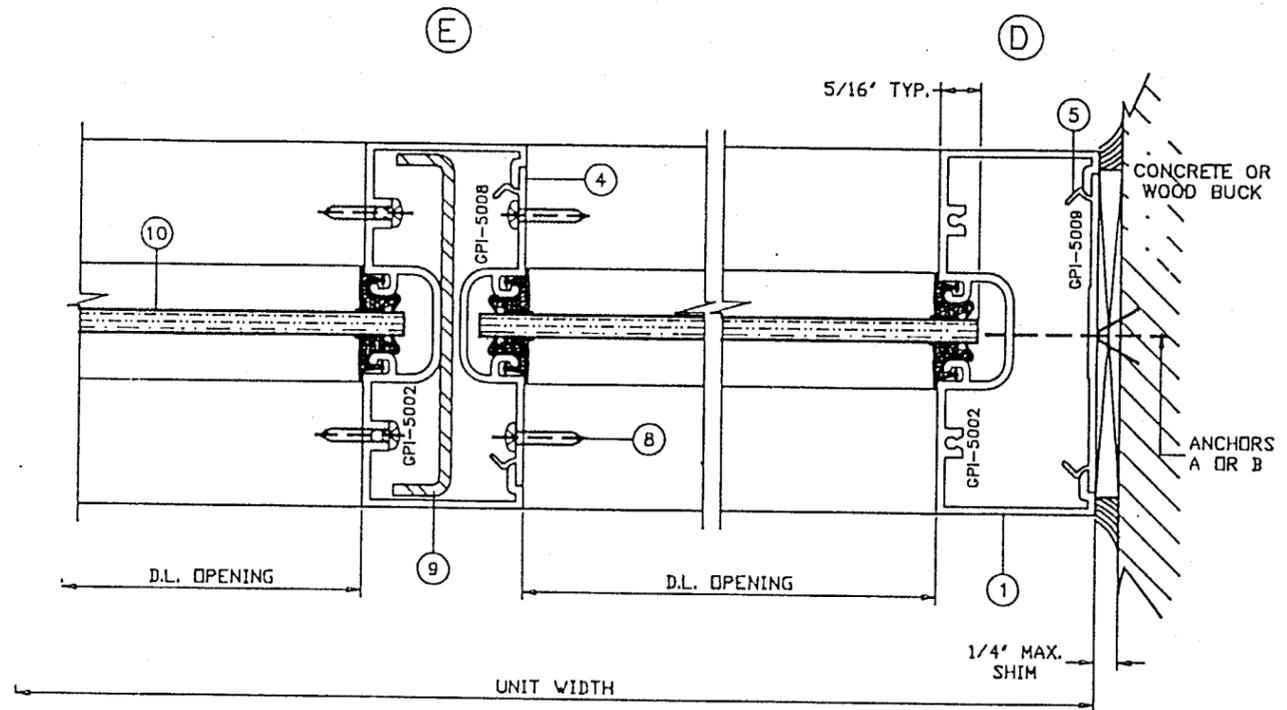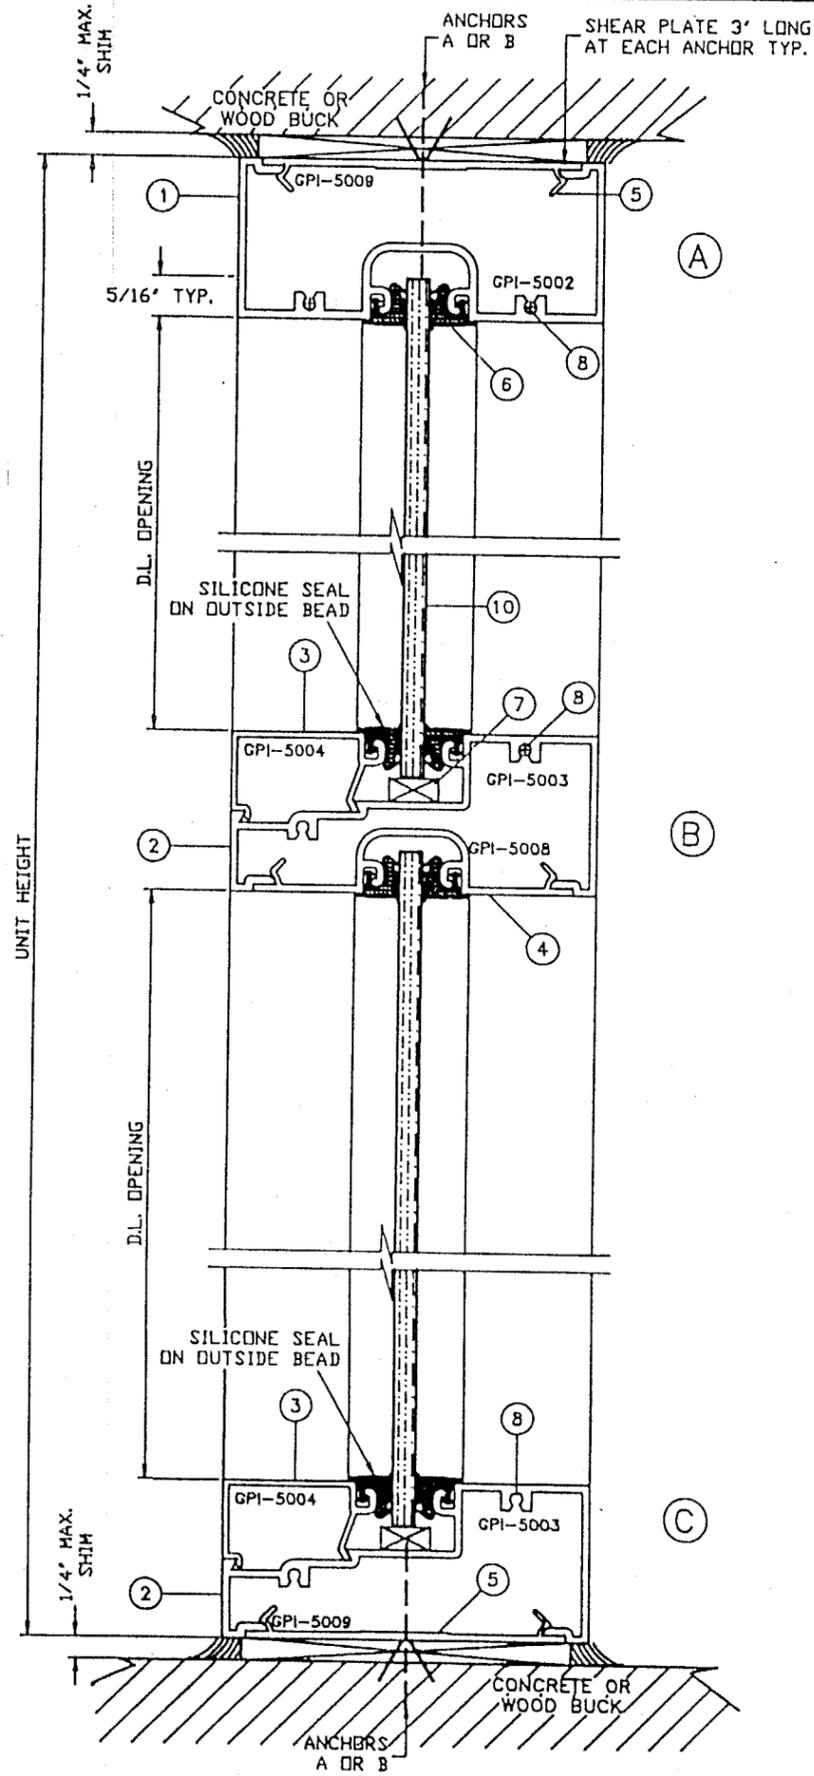

PRODUCT RENEWED

ACCEPTANCE No. 00-0726.10

EXPIRATION DATE December 04, 2003

By Mamud Siraj
 PRODUCT CONTROL DIVISION
 BUILDING CODE COMPLIANCE OFFICE

PRODUCT RENEWED
 as complying with the Florida
 Building Code
 Acceptance No 03-0801.01
 Expiration Date DEC. 4, 2008
 By Mamud Siraj
 Miami Dade Product Control
 Division

Engr. DR. HUMAYOON FAROOQ
 STRUCTURES
 FLA PE # 16557

DEC 04 1997

APPROVED AS COMPLYING WITH THE
 SOUTH FLORIDA BUILDING CODE
 DATE DECEMBER 4, 1997
 BY Mamud Siraj
 PRODUCT CONTROL DIVISION
 BUILDING CODE COMPLIANCE OFFICE
 ACCEPTANCE NO. 97-0205.02

a f c

AL-FAROOQ CORPORATION
 ENGINEERS, PLANNERS & PRODUCT DESIGN
 1235 SW 87 AVE
 MIAMI, FLORIDA 33174
 TEL. (305) 264-8100, FAX. (305) 262-6978

SERIES-4000 STORE-FRONT SYSTEM
GOPI GLASS CORPORATION
 4400 N.W. 74th AVE.
 MIAMI, FL. 33166







no	date	by	description

date: 01-17-97
 scale: 1/2" = 1"
 dr. by: HAMID
 chk. by:

drawing no.
97-02

sheet 2 of 4

STORE 97-02GCC

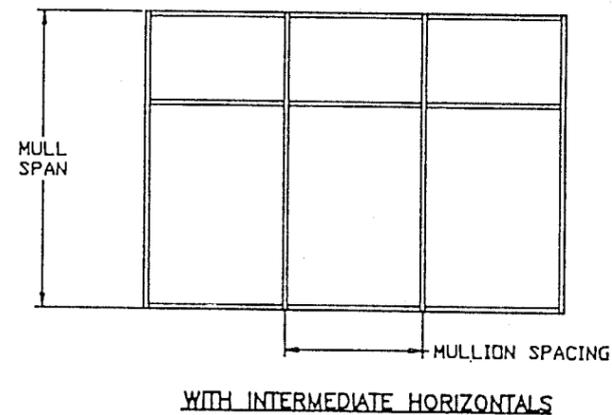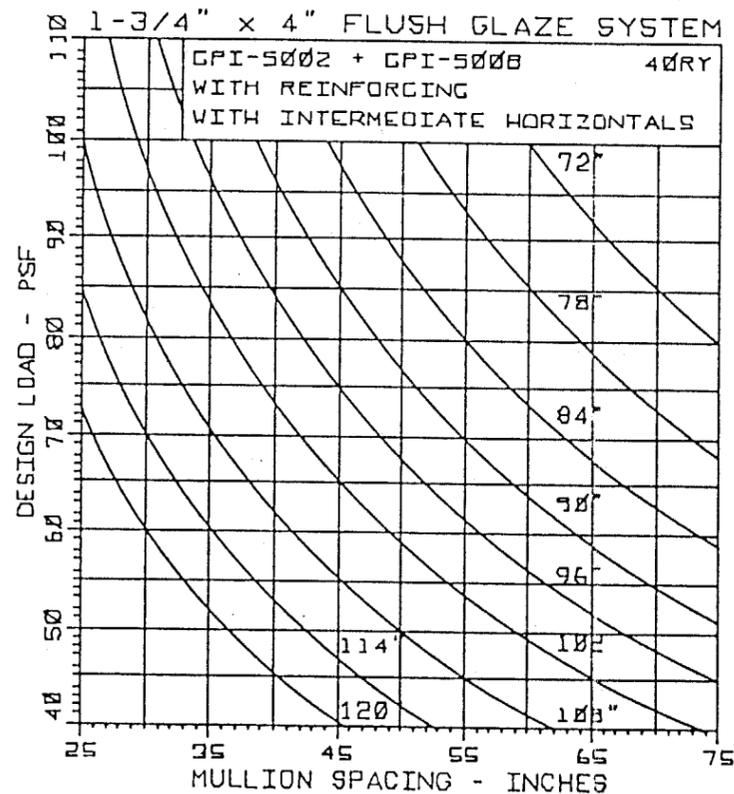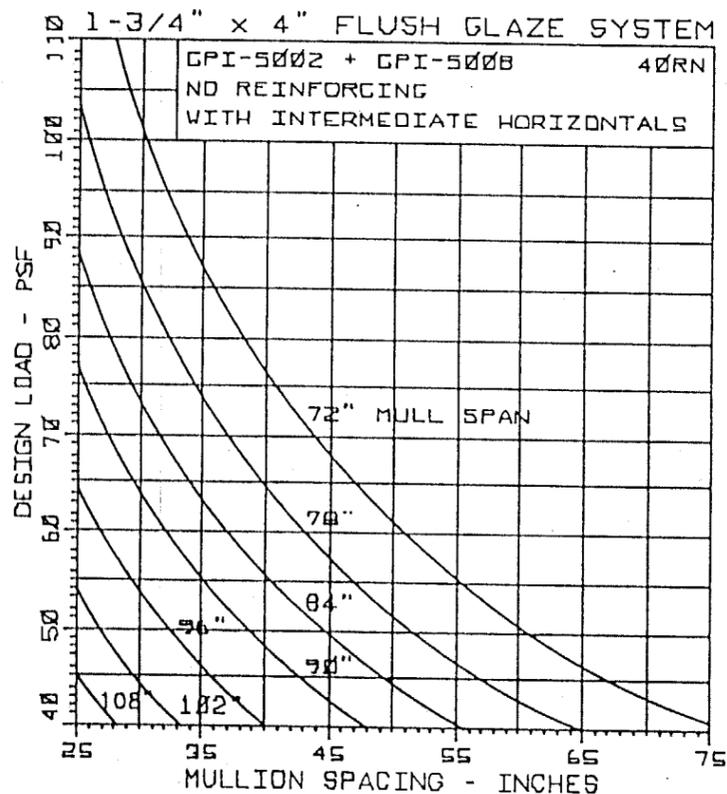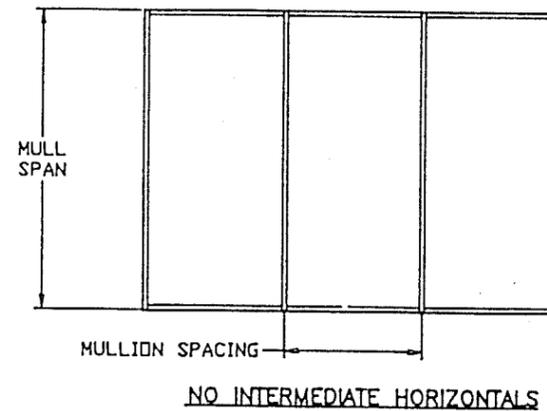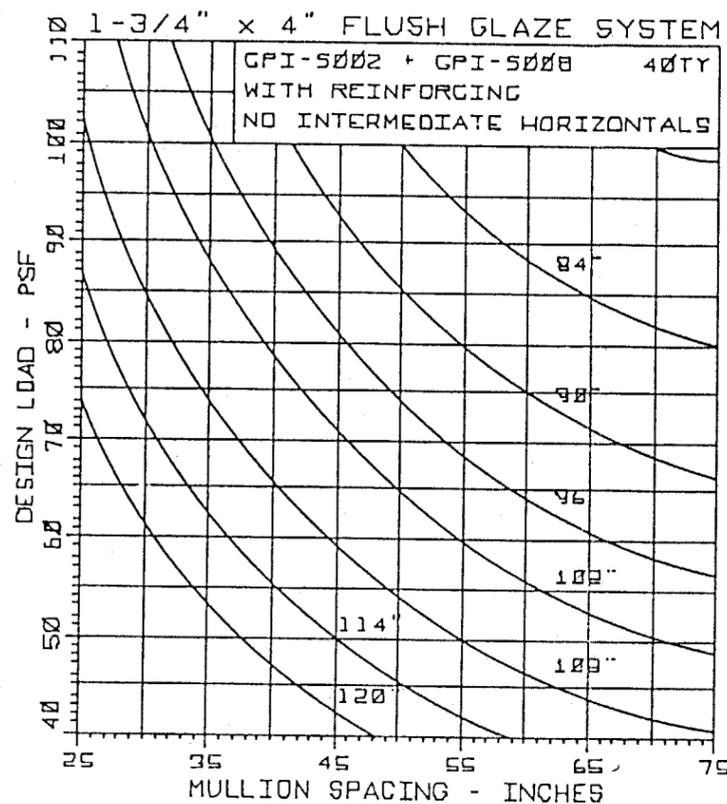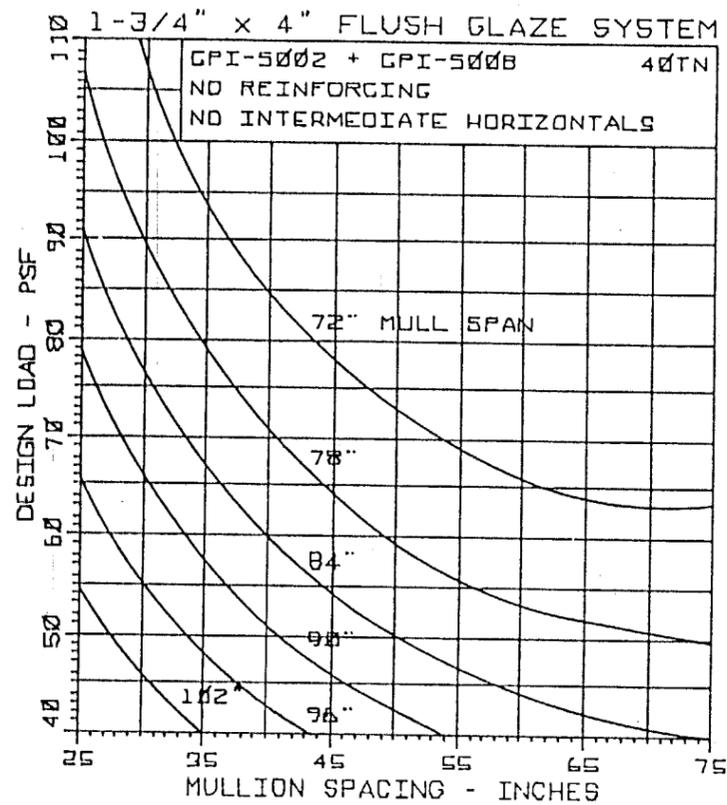

PRODUCT RENEWED

ACCEPTANCE No. 00-0726.10
EXPIRATION DATE December 04, 2003
By Manuel Perez
PRODUCT CONTROL DIVISION
BUILDING CODE COMPLIANCE OFFICE

Engr. DR. HUMAYOON FAROOQ
STRUCTURES
FLA. PE # 16557

H
DEC 04 1997

PRODUCT RENEWED
as complying with the Florida
Building Code
Acceptance No. 03-0801.01
Expiration Date DEC. 4, 2008
By Manuel Perez
Miami Dade Product Control
Division

APPROVED AS COMPLYING WITH THE
SOUTH FLORIDA BUILDING CODE
DATE DECEMBER 4 1997
BY Manuel Perez
PRODUCT CONTROL DIVISION
BUILDING CODE COMPLIANCE OFFICE
ACCEPTANCE NO. 97-0205.02

afc
AL-FAROOQ CORPORATION
ENGINEERS, PLANNERS & PRODUCT DESIGN
1235 SW 87 AVE
MIAMI, FLORIDA 33174
TEL (305) 264-8100 FAX (305) 262-6978
STORE 97-02GGC







SERIES-4000 STORE-FRONT SYSTEM

GOPI GLASS CORPORATION
4400 N.W. 74th AVE.
MIAMI, FL. 33166

revisions:
no. date by description

date: 01-17-97
scale: 1/2" = 1'
dr. by: HAMID
chk. by:

drawing no.
97-02
sheet 3 of 4

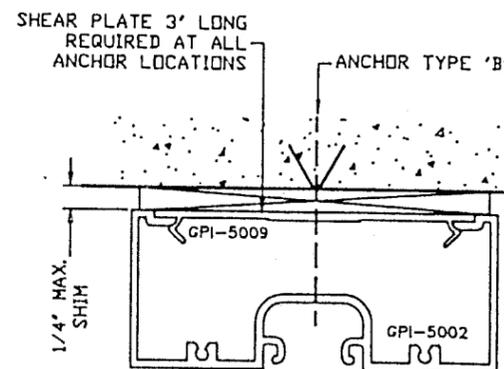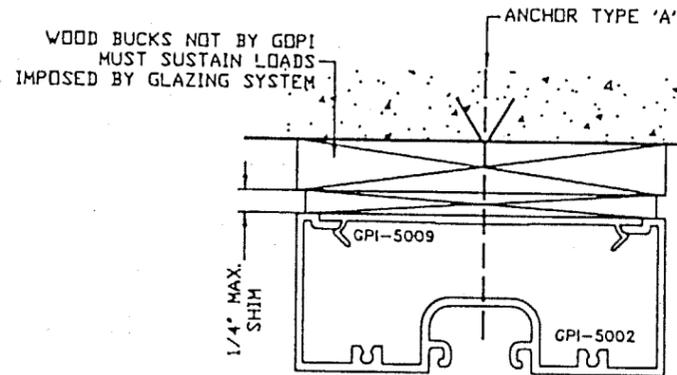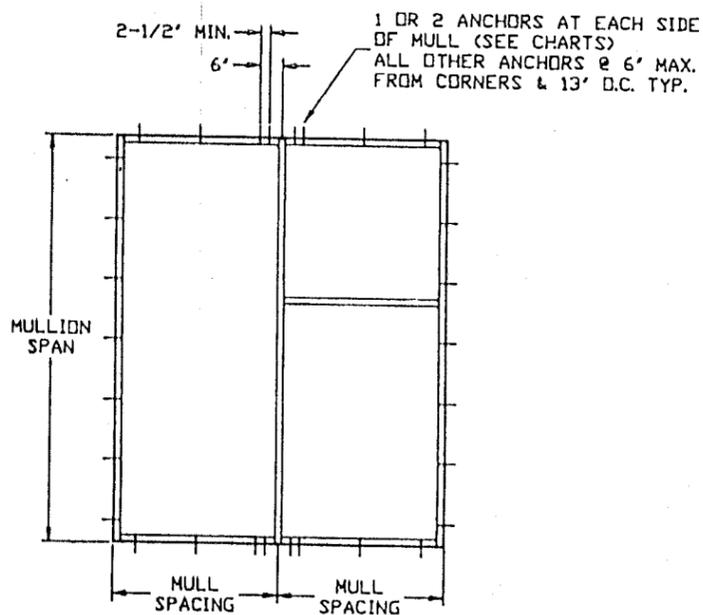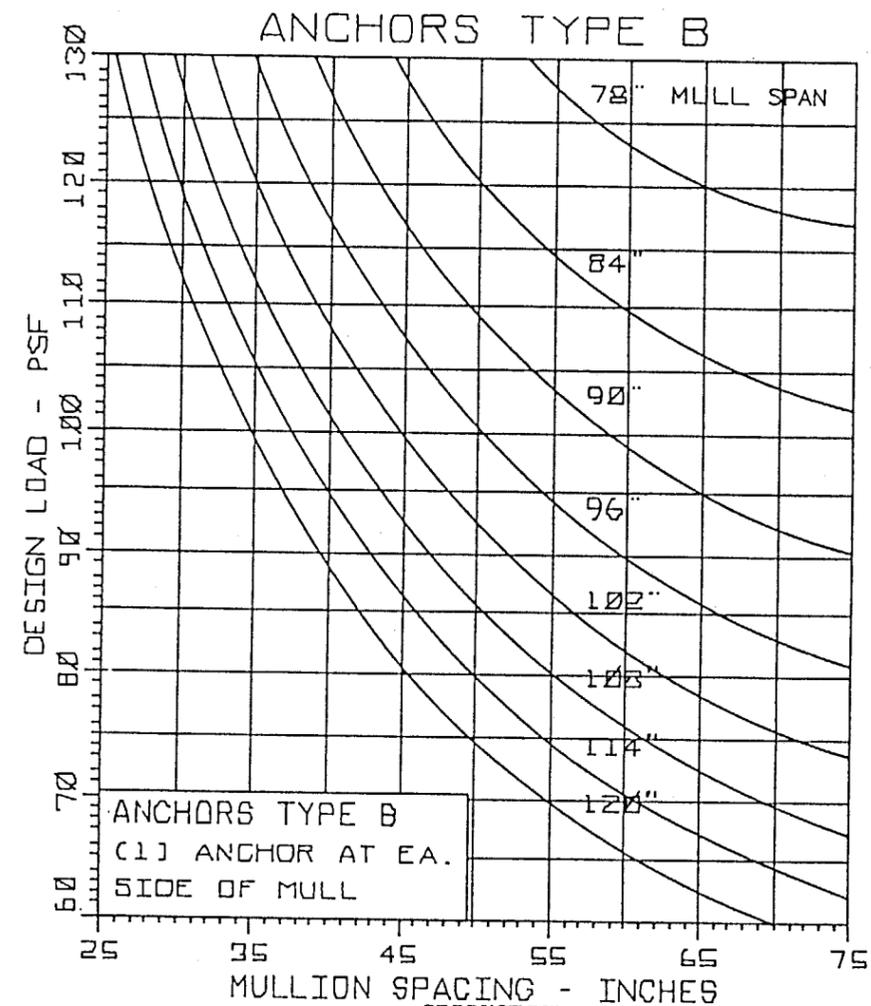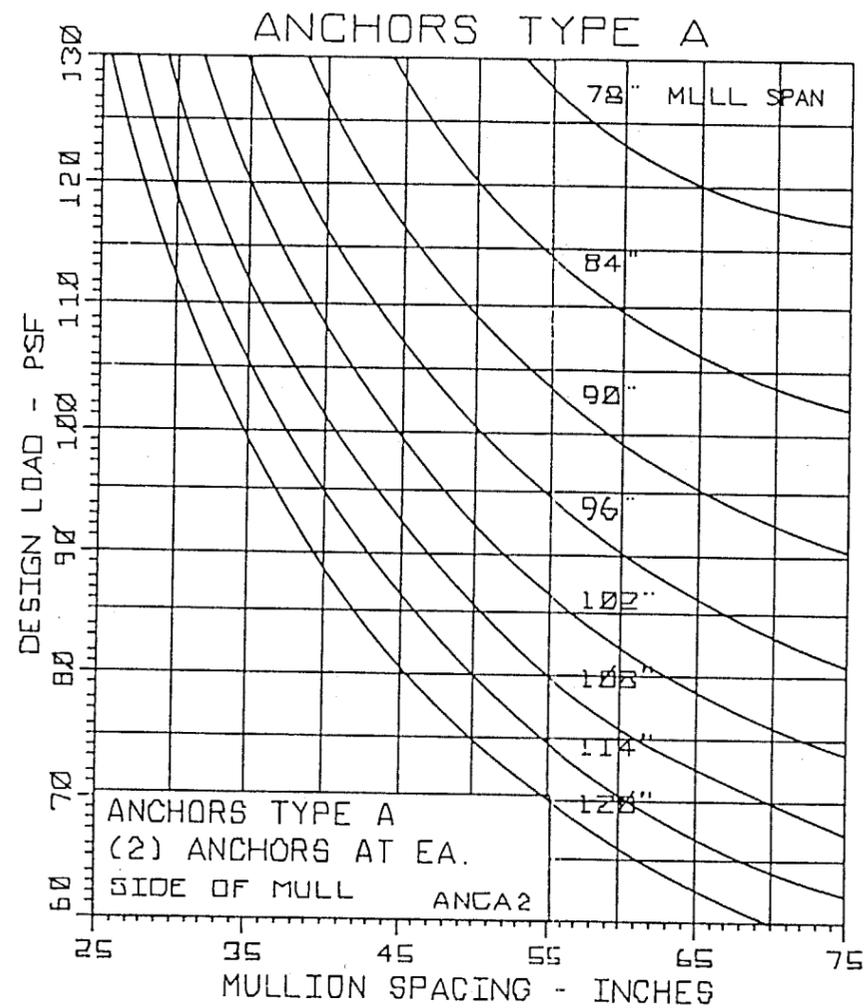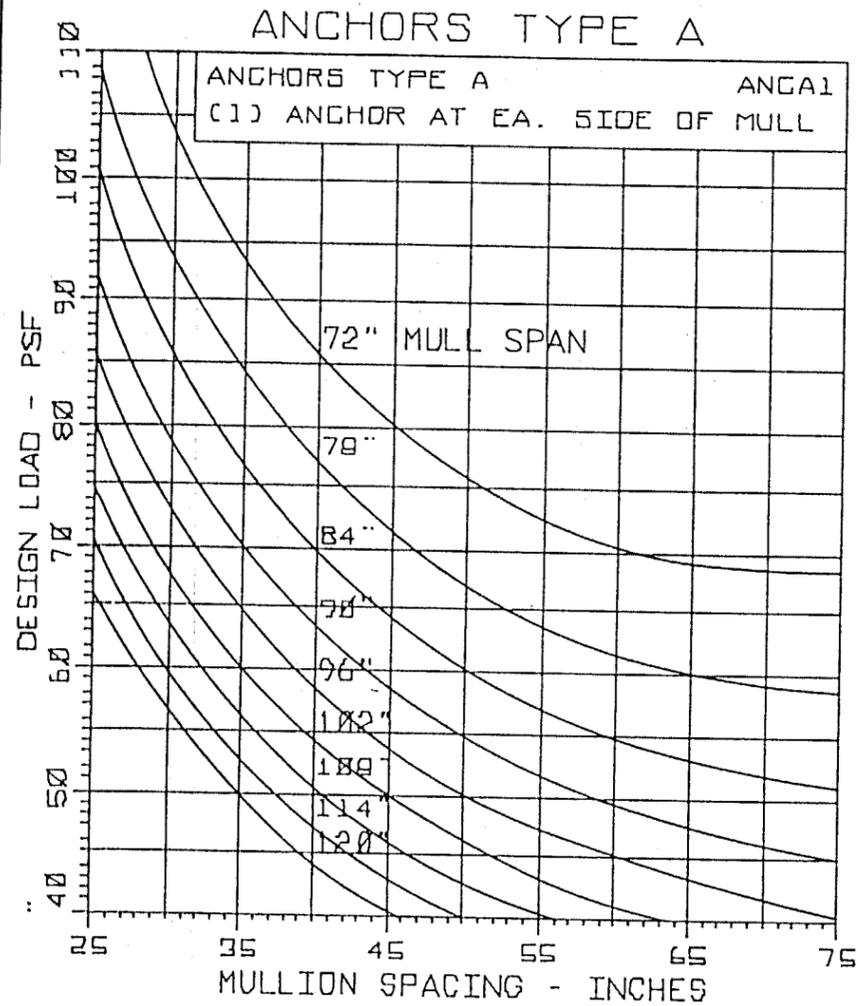

PRODUCT RENEWED
as complying with the Florida Building Code
Acceptance No. 03-0801.01
Expiration Date DEC. 4, 2003

By Mamun Buz
Miami Dade Product Control Division

ANCHORS DESCRIPTION

ANCHOR (A) 1/4" ϕ TAPCON THRU WOOD BUCK INTO MASONRY
1-1/4" MIN. MASONRY EMBEDMENT

ANCHOR (B) 1/4" ϕ TAPCON INTO MASONRY
1-1/2" MINIMUM EMBEDMENT

TYPICAL SPACING AT 6" FROM CORNERS AND 13" O.C. MAX.

PRODUCT RENEWED
ACCEPTANCE No. 00-0726.10
EXPIRATION DATE December 04, 2003

By Mamun Buz
PRODUCT CONTROL DIVISION
BUILDING CODE COMPLIANCE OFFICE

Engr. DR. HUMAYOUN FAROOQ
STRUCTURES
FLA. PE # 16557

DEC 04 1997

APPROVED AS COMPLYING WITH THE SOUTH FLORIDA BUILDING CODE
DATE DECEMBER 4, 1997

BY Mamun Buz
PRODUCT CONTROL DIVISION
BUILDING CODE COMPLIANCE OFFICE
ACCEPTANCE NO. 97-0205.02

afc

AL-FAROOQ CORPORATION
ENGINEERS, PLANNERS & PRODUCT DESIGN
1235 SW 87 AVE
MIAMI, FLORIDA 33174
TEL (305) 264-8100 FAX (305) 262-6978

SERIES-4000 STORE-FRONT SYSTEM

GOPI GLASS CORPORATION
4400 N.W. 74th AVE.
MIAMI, FL. 33166

no	date	description

revisions:

date: 01-17-97
scale: 1/2" = 1"
dr. by: HAMID
chk. by:

drawing no. **97-02**

sheet 4 of 4

STORE 97-02G0C