



**BUILDING CODE COMPLIANCE OFFICE (BCCO)
PRODUCT CONTROL DIVISION**

**MIAMI-DADE COUNTY, FLORIDA
METRO-DADE FLAGLER BUILDING
140 WEST FLAGLER STREET, SUITE 1603
MIAMI, FLORIDA 33130-1563
(305) 375-2901 FAX (305) 375-2908**

NOTICE OF ACCEPTANCE (NOA)

**Innovative Window Concepts
505 Industrial Way
Boynton Beach, FL 33426**

SCOPE:

This NOA is being issued under the applicable rules and regulations governing the use of construction materials. The documentation submitted has been reviewed by Miami-Dade County Product Control Division and accepted by the Board of Rules and Appeals (BORA) to be used in Miami Dade County and other areas where allowed by the Authority Having Jurisdiction (AHJ).

This NOA shall not be valid after the expiration date stated below. The Miami-Dade County Product Control Division (In Miami Dade County) and/or the AHJ (in areas other than Miami Dade County) reserve the right to have this product or material tested for quality assurance purposes. If this product or material fails to perform in the accepted manner, the manufacturer will incur the expense of such testing and the AHJ may immediately revoke, modify, or suspend the use of such product or material within their jurisdiction. BORA reserves the right to revoke this acceptance, if it is determined by Miami-Dade County Product Control Division that this product or material fails to meet the requirements of the applicable building code.

This product is approved as described herein, and has been designed to comply with the Florida Building Code, including the High Velocity Hurricane Zone.

DESCRIPTION: Aluminum Single Hung Window-LMI

APPROVAL DOCUMENT: Drawing No. **W03-53**, dated 07/14/03, with revision "A" dated 01/13/04, titled "Aluminum Single Hung Window (L.M.I.)", sheets 1 through 5 of 5, prepared by Al-Farooq Corporation, signed and sealed by Humayoun Farooq, P.E., bearing the Miami-Dade County Product Control Renewal stamp with the Notice of Acceptance number and expiration date by the Miami-Dade County Product Control Division.

MISSILE IMPACT RATING: Large Missile Impact Resistant

LABELING: Each unit shall bear a permanent label with the manufacturer's name or logo, city, state and following statement: "Miami-Dade County Product Control Approved", unless otherwise noted herein.

RENEWAL of this NOA shall be considered after a renewal application has been filed and there has been no change in the applicable building code negatively affecting the performance of this product.

TERMINATION of this NOA will occur after the expiration date or if there has been a revision or change in the materials, use, and/or manufacture of the product or process. Misuse of this NOA as an endorsement of any product, for sales, advertising or any other purposes shall automatically terminate this NOA. Failure to comply with any section of this NOA shall be cause for termination and removal of NOA.

ADVERTISEMENT: The NOA number preceded by the words Miami-Dade County, Florida, and followed by the expiration date may be displayed in advertising literature. If any portion of the NOA is displayed, then it shall be done in its entirety.

INSPECTION: A copy of this entire NOA shall be provided to the user by the manufacturer or its distributors and shall be available for inspection at the job site at the request of the Building Official.

This NOA consists of this page 1 and evidence pages E-1, as well as approval document mentioned above.

The submitted documentation was reviewed by **Theodore Berman, P.E.**

Handwritten signature and date: 1/29/2004



**NOA No 03-1201.03
Expiration Date: February 19, 2009
Approval Date: February 19, 2004
Page 1**

Innovative Window Concepts

NOTICE OF ACCEPTANCE: EVIDENCE SUBMITTED

A. DRAWINGS

1. Manufacturer's die drawings and sections.
2. Drawing No. **W03-53**, dated 07/14/03, with revision "A" dated 01/13/04, titled "Aluminum Single Hung Window (L.M.I.)", sheets 1 through 5 of 5, prepared by Al-Farooq Corporation, signed and sealed by Humayoun Farooq, P.E.

B. TESTS

1. Test reports on
 - 1) Air Infiltration Test, per FBC, TAS 202-94
 - 2) Uniform Static Air Pressure Test, Loading per FBC, TAS 202-94
 - 3) Water Resistance Test, per FBC, TAS 202-94
 - 4) Large Missile Impact Test, per FBC, TAS 201-94
 - 5) Cyclic Wind Pressure Loading, per FBC, TAS 203-94
 - 6) Force Entry Test, per FBC 2411 3.2.1 and TAS 202-94along with marked-up drawings and installation diagram of an aluminum single hung window, prepared by American Test Lab of South Florida, Test Report No. **ATL-0527.01-03**, dated 06/12/03, signed and sealed by Henry Hattem, P.E.

C. CALCULATIONS

1. Anchor calculations, ASTM-E1300- 98, and comparative analysis, prepared by Al-Farooq Corp. on 07/11/03, signed and sealed by Humayoun Farooq, P.E.

D. QUALITY ASSURANCE


1. Miami Dade Building Code Compliance Office (BCCO).

E. MATERIAL CERTIFICATIONS

1. Notice of Acceptance **No. 01-1204.01** issued to E.I. DuPont DeNemours for "Sentry Glass ® Plus", dated 01/17/02, expiring on 01/14/07.

F. STATEMENTS

1. Statement letter of compliance, dated July 11, 2003, signed and sealed by Humayoun Farooq, P.E.
2. Statement letter of no financial interest July 11, 2003, signed and sealed by Humayoun Farooq, P.E.

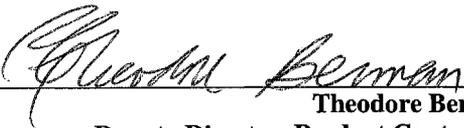

Theodore Berman, P.E.
Deputy Director, Product Control Division
NOA No 03-1201.03

Expiration Date: February 19, 2009

Approval Date: February 19, 2004


UNEQUAL LITES WINDOWS													
DESIGN LOAD CAPACITY - PSF													
FLANGE DIMS.		ANCHORS TYPE 'A'						ANCHORS TYPE 'B'					
		SERIES 1040		SERIES 1041		SERIES 1062		SERIES 1040		SERIES 1041		SERIES 1062	
WIDTH	HEIGHT	EXT.(+)	INT.(-)	EXT.(+)	INT.(-)	EXT.(+)	INT.(-)	EXT.(+)	INT.(-)	EXT.(+)	INT.(-)	EXT.(+)	INT.(-)
19-1/8"	50-5/8" (4)	62.0	62.0	65.0	75.0	90.0	114.2	62.0	62.0	65.0	75.0	90.0	130.0
24"		62.0	62.0	65.0	75.0	90.0	91.0	62.0	62.0	65.0	75.0	90.0	130.0
26-1/2"		62.0	62.0	65.0	75.0	82.4	82.4	62.0	62.0	65.0	75.0	90.0	130.0
32"		62.0	62.0	65.0	68.3	68.3	68.3	62.0	62.0	65.0	75.0	90.0	130.0
37"		59.0	59.0	59.0	59.0	59.0	59.0	62.0	62.0	65.0	75.0	90.0	130.0
40"		54.6	54.6	54.6	54.6	54.6	54.6	62.0	62.0	65.0	75.0	90.0	127.4
48"	45.5	45.5	45.5	45.5	45.5	45.5	62.0	62.0	65.0	75.0	90.0	106.2	
53-1/8"	41.1	41.1	41.1	41.1	41.1	41.1	62.0	62.0	65.0	75.0	90.0	95.9	
19-1/8"	63" (5)	62.0	62.0	65.0	75.0	90.0	114.7	62.0	62.0	65.0	75.0	90.0	130.0
24"		62.0	62.0	65.0	75.0	90.0	91.4	62.0	62.0	65.0	75.0	90.0	130.0
26-1/2"		62.0	62.0	65.0	75.0	82.8	82.8	62.0	62.0	65.0	75.0	90.0	130.0
32"		62.0	62.0	65.0	68.6	68.6	68.6	62.0	62.0	65.0	75.0	90.0	130.0
37"		59.3	59.3	59.3	59.3	59.3	59.3	62.0	62.0	65.0	75.0	90.0	130.0
40"		54.9	54.9	54.9	54.9	54.9	54.9	62.0	62.0	65.0	75.0	90.0	128.0
48"	45.7	45.7	45.7	45.7	45.7	45.7	62.0	62.0	65.0	75.0	90.0	106.7	
53-1/8"	41.3	41.3	41.3	41.3	41.3	41.3	62.0	62.0	65.0	75.0	90.0	96.4	
19-1/8"	76" (6)	62.0	62.0	65.0	75.0	90.0	114.1	62.0	62.0	65.0	75.0	90.0	130.0
24"		62.0	62.0	65.0	75.0	90.0	90.9	62.0	62.0	65.0	75.0	90.0	130.0
26-1/2"		62.0	62.0	65.0	75.0	82.4	82.4	62.0	62.0	65.0	75.0	90.0	130.0
32"		62.0	62.0	65.0	68.2	68.2	68.2	62.0	62.0	65.0	75.0	90.0	130.0
37"		59.0	59.0	59.0	59.0	59.0	59.0	62.0	62.0	65.0	75.0	90.0	130.0
40"		54.6	54.6	54.6	54.6	54.6	54.6	62.0	62.0	65.0	75.0	90.0	127.3
48"	45.5	45.5	45.5	45.5	45.5	45.5	62.0	62.0	65.0	75.0	90.0	106.1	
53-1/8"	41.1	41.1	41.1	41.1	41.1	41.1	62.0	62.0	65.0	75.0	90.0	95.9	

* NO. IN PARENTHESIS INDICATE NO. OF ANCHORS PER JAMB.

UNEQUAL LITES WINDOWS				
DESIGN LOAD CAPACITY - PSF				
FLANGE DIMS.		ANCHORS TYPE 'B'		
		SERIES 1062		
WIDTH	HEIGHT	EXT.(+)	INT.(-)	
19-1/8"	50-5/8" (6)	90.0	130.0	
24"		90.0	130.0	
26-1/2"		90.0	130.0	
32"		90.0	130.0	
37"		90.0	130.0	
40"		90.0	130.0	
48"	90.0	130.0		
53-1/8"	90.0	130.0		
19-1/8"	63" (7)	90.0	130.0	
24"		90.0	130.0	
26-1/2"		90.0	130.0	
32"		90.0	130.0	
37"		90.0	130.0	
40"		90.0	130.0	
48"	90.0	130.0		
53-1/8"	90.0	130.0		
19-1/8"	76" (8)	90.0	130.0	
24"		90.0	130.0	
26-1/2"		90.0	130.0	
32"		90.0	130.0	
37"		90.0	130.0	
40"		90.0	130.0	
48"	90.0	130.0		
53-1/8"	90.0	127.3		

* NO. IN PARENTHESIS INDICATE NO. OF ANCHORS PER JAMB.

HEAD/SILL ANCHORS NOT REQ.
FOR WINDOWS THAT REQUIRE
62 PSF OR LESS
DESIGN PRESSURES

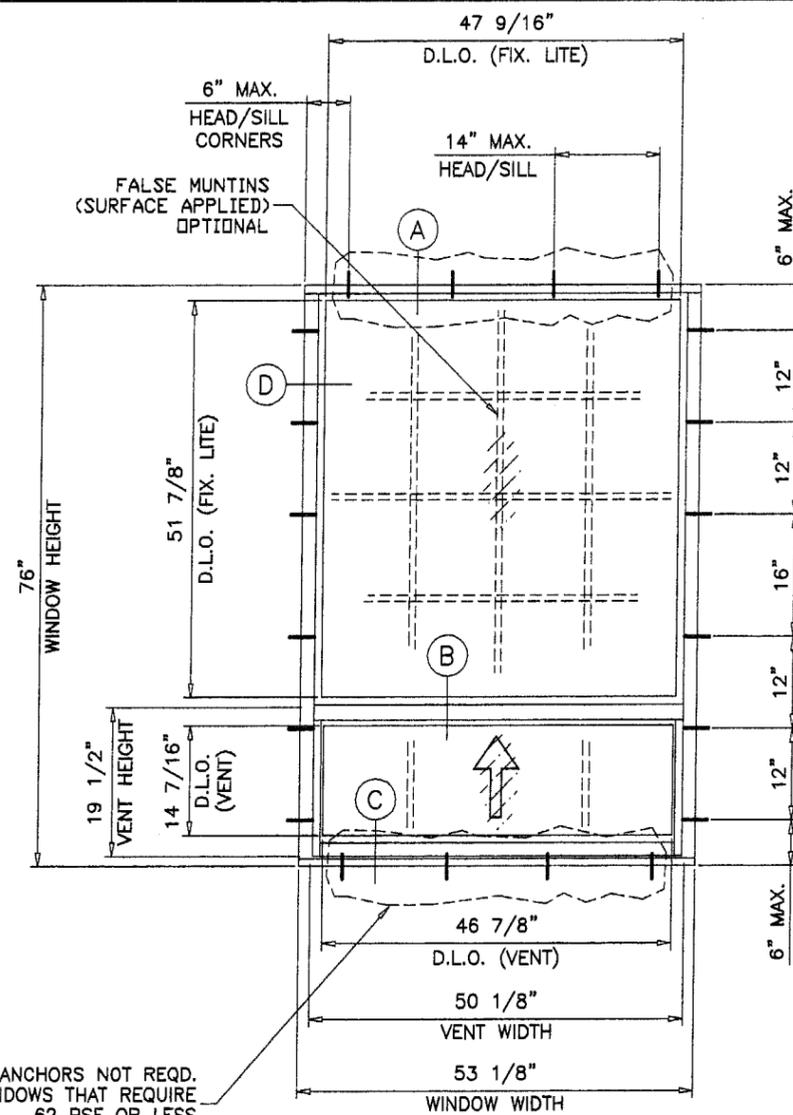

UNEQUAL LITES (ORIEL TYPE)

TYPICAL ELEVATION
TESTED UNIT

WINDOWS RATED FOR LARGE MISSILE IMPACT.
SHUTTERS ARE NOT REQUIRED.

ALUMINUM SINGLE HUNG WINDOW (L.M.I.)


DESIGN LOAD RATINGS FOR THESE WINDOWS TO BE AS PER CHARTS SHOWN ON SHEETS 1 AND 2.

THIS PRODUCT IS DESIGNED TO COMPLY WITH THE HIGH VELOCITY HURRICANE ZONE OF THE 2001 FLORIDA BUILDING CODE.


WOOD BUCKS BY OTHERS, MUST BE ANCHORED PROPERLY TO TRANSFER LOADS TO THE STRUCTURE.

ANCHORS SHALL BE AS LISTED, SPACED AS SHOWN ON DETAILS. ANCHOR EMBEDMENT TO BASE MATERIAL SHALL BE BEYOND WALL DRESSING OR STUCCO.


ANCHORING OR LOADING CONDITIONS NOT SHOWN IN THESE DETAILS ARE NOT PART OF THIS APPROVAL.

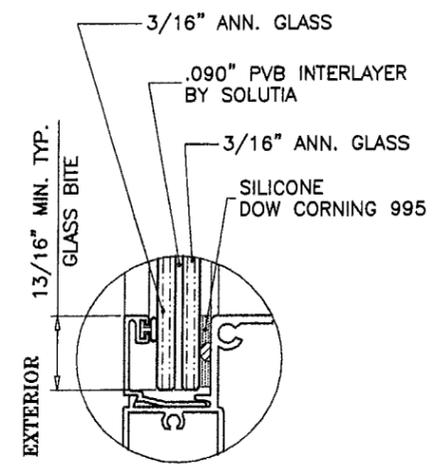

SERIES 1040

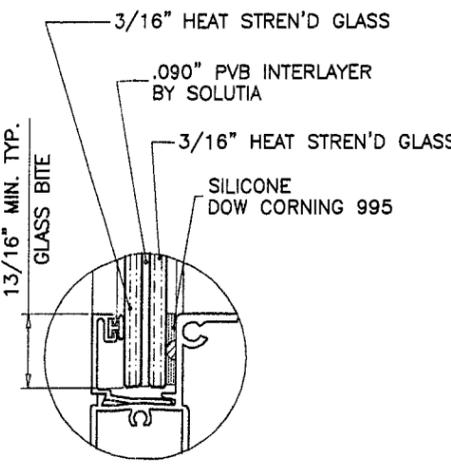

SERIES 1041

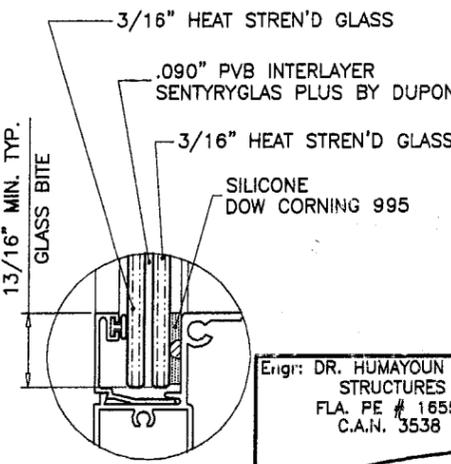

SERIES 1062

GLAZING OPTIONS

Approved as complying with the
Florida Building Code
Date 02/19/04
NOA# 03-1201-03
Miami Dade Product Control
Division
By *[Signature]*

Engr: DR. HUMAYOUN FAROOQ
STRUCTURES
FLA. PE # 16557
C.A.N. 3538

JAN 19 2004

AL-FAROOQ CORPORATION
ENGINEERS, PLANNERS & PRODUCT DESIGN
1235 SW 87 AVE
MIAMI, FLORIDA 33174
TEL. (305) 264-8100 FAX. (305) 262-6978
COMP-ANL\W03-53IWC

ALUMINUM SINGLE HUNG WINDOW (L.M.I.)
INNOVATIVE WINDOW CONCEPTS
505 INDUSTRIAL WAY
BOYNTON BEACH, FL. 33426
TEL. (561) 493-2303 FAX. (561) 493-2302

revisions:	no.	date	description
	A	01.13.04	NO CHANGE THIS SHEET

date: 07-14-03
scale: 1/2"=1'-0"
dr. by: HAMID
chk. by:


drawing no.
W03-53
sheet 1 of 5

EQUAL LITES WINDOWS													
DESIGN LOAD CAPACITY - PSF													
FLANGE DIMS.		ANCHORS TYPE 'A'						ANCHORS TYPE 'B'					
		SERIES 1040		SERIES 1041		SERIES 1062		SERIES 1040		SERIES 1041		SERIES 1062	
WIDTH	HEIGHT	EXT.(+)	INT.(-)	EXT.(+)	INT.(-)	EXT.(+)	INT.(-)	EXT.(+)	INT.(-)	EXT.(+)	INT.(-)	EXT.(+)	INT.(-)
19-1/8"	26" (2)	62.0	62.0	65.0	75.0	90.0	111.2	62.0	62.0	65.0	75.0	90.0	130.0
24"		62.0	62.0	65.0	75.0	88.6	88.6	62.0	62.0	65.0	75.0	90.0	130.0
26-1/2"		62.0	62.0	65.0	75.0	80.3	80.3	62.0	62.0	65.0	75.0	90.0	130.0
32"		62.0	62.0	65.0	66.5	66.5	66.5	62.0	62.0	65.0	75.0	90.0	130.0
37"		57.5	57.5	57.5	57.5	57.5	57.5	62.0	62.0	65.0	75.0	90.0	130.0
40"		53.2	53.2	53.2	53.2	53.2	53.2	62.0	62.0	65.0	75.0	90.0	124.1
48"		44.3	44.3	44.3	44.3	44.3	44.3	62.0	62.0	65.0	75.0	90.0	103.4
53-1/8"	40.0	40.0	40.0	40.0	40.0	40.0	62.0	62.0	65.0	75.0	90.0	93.4	
19-1/8"	38-3/8" (3)	62.0	62.0	65.0	75.0	90.0	113.0	62.0	62.0	65.0	75.0	90.0	130.0
24"		62.0	62.0	65.0	75.0	90.0	90.1	62.0	62.0	65.0	75.0	90.0	130.0
26-1/2"		62.0	62.0	65.0	75.0	81.6	81.6	62.0	62.0	65.0	75.0	90.0	130.0
32"		62.0	62.0	65.0	67.5	67.5	67.5	62.0	62.0	65.0	75.0	90.0	130.0
37"		58.4	58.4	58.4	58.4	58.4	58.4	62.0	62.0	65.0	75.0	90.0	130.0
40"		54.0	54.0	54.0	54.0	54.0	54.0	62.0	62.0	65.0	75.0	90.0	126.1
48"		45.0	45.0	45.0	45.0	45.0	45.0	62.0	62.0	65.0	75.0	90.0	105.1
53-1/8"	40.7	40.7	40.7	40.7	40.7	40.7	62.0	62.0	65.0	75.0	90.0	94.9	
19-1/8"	50-5/8" (4)	62.0	62.0	65.0	75.0	90.0	114.2	62.0	62.0	65.0	75.0	90.0	130.0
24"		62.0	62.0	65.0	75.0	90.0	91.0	62.0	62.0	65.0	75.0	90.0	130.0
26-1/2"		62.0	62.0	65.0	75.0	82.4	82.4	62.0	62.0	65.0	75.0	90.0	130.0
32"		62.0	62.0	65.0	68.3	68.3	68.3	62.0	62.0	65.0	75.0	90.0	130.0
37"		59.0	59.0	59.0	59.0	59.0	59.0	62.0	62.0	65.0	75.0	90.0	130.0
40"		54.6	54.6	54.6	54.6	54.6	54.6	62.0	62.0	65.0	75.0	90.0	127.4
48"		45.5	45.5	45.5	45.5	45.5	45.5	62.0	62.0	65.0	75.0	90.0	106.2
53-1/8"	41.1	41.1	41.1	41.1	41.1	41.1	62.0	62.0	65.0	75.0	90.0	95.9	
19-1/8"	63" (5)	62.0	62.0	65.0	75.0	90.0	114.7	62.0	62.0	65.0	75.0	90.0	130.0
24"		62.0	62.0	65.0	75.0	90.0	91.4	62.0	62.0	65.0	75.0	90.0	130.0
26-1/2"		62.0	62.0	65.0	75.0	82.8	82.8	62.0	62.0	65.0	75.0	90.0	130.0
32"		62.0	62.0	65.0	68.6	68.6	68.6	62.0	62.0	65.0	75.0	90.0	130.0
37"		59.3	59.3	59.3	59.3	59.3	59.3	62.0	62.0	65.0	75.0	90.0	130.0
40"		54.9	54.9	54.9	54.9	54.9	54.9	62.0	62.0	65.0	75.0	90.0	128.0
48"		45.7	45.7	45.7	45.7	45.7	45.7	62.0	62.0	65.0	75.0	90.0	106.7
53-1/8"	41.3	41.3	41.3	41.3	41.3	41.3	62.0	62.0	65.0	75.0	90.0	96.4	
19-1/8"	76" (6)	62.0	62.0	65.0	75.0	90.0	114.1	62.0	62.0	65.0	75.0	90.0	130.0
24"		62.0	62.0	65.0	75.0	90.0	90.9	62.0	62.0	65.0	75.0	90.0	130.0
26-1/2"		62.0	62.0	65.0	75.0	82.4	82.4	62.0	62.0	65.0	75.0	90.0	130.0
32"		62.0	62.0	65.0	68.2	68.2	68.2	62.0	62.0	65.0	75.0	90.0	130.0
37"		59.0	59.0	59.0	59.0	59.0	59.0	62.0	62.0	65.0	75.0	90.0	130.0
40"		54.6	54.6	54.6	54.6	54.6	54.6	62.0	62.0	65.0	75.0	90.0	127.3
48"		45.5	45.5	45.5	45.5	45.5	45.5	62.0	62.0	65.0	75.0	90.0	106.1
53-1/8"	41.1	41.1	41.1	41.1	41.1	41.1	62.0	62.0	65.0	75.0	90.0	95.9	

* NO. IN PARENTHESIS INDICATE NO. OF ANCHORS PER JAMB.

EQUAL LITES WINDOWS				
DESIGN LOAD CAPACITY - PSF				
FLANGE DIMS.		ANCHORS TYPE 'B'		
		SERIES 1062		
WIDTH	HEIGHT	EXT.(+)	INT.(-)	
19-1/8"	26" (3)	90.0	130.0	
24"		90.0	130.0	
26-1/2"		90.0	130.0	
32"		90.0	130.0	
37"		90.0	130.0	
40"		90.0	130.0	
48"		90.0	130.0	
53-1/8"	90.0	130.0		
19-1/8"	38-3/8" (5)	90.0	130.0	
24"		90.0	130.0	
26-1/2"		90.0	130.0	
32"		90.0	130.0	
37"		90.0	130.0	
40"		90.0	130.0	
48"		90.0	130.0	
53-1/8"	90.0	130.0		
19-1/8"	50-5/8" (6)	90.0	130.0	
24"		90.0	130.0	
26-1/2"		90.0	130.0	
32"		90.0	130.0	
37"		90.0	130.0	
40"		90.0	130.0	
48"		90.0	130.0	
53-1/8"	90.0	130.0		
19-1/8"	63" (7)	90.0	130.0	
24"		90.0	130.0	
26-1/2"		90.0	130.0	
32"		90.0	130.0	
37"		90.0	130.0	
40"		90.0	130.0	
48"		90.0	130.0	
53-1/8"	90.0	130.0		
19-1/8"	76" (8)	90.0	130.0	
24"		90.0	130.0	
26-1/2"		90.0	130.0	
32"		90.0	130.0	
37"		90.0	130.0	
40"		90.0	130.0	
48"		90.0	130.0	
53-1/8"	90.0	127.8		

* NO. IN PARENTHESIS INDICATE NO. OF ANCHORS PER JAMB.

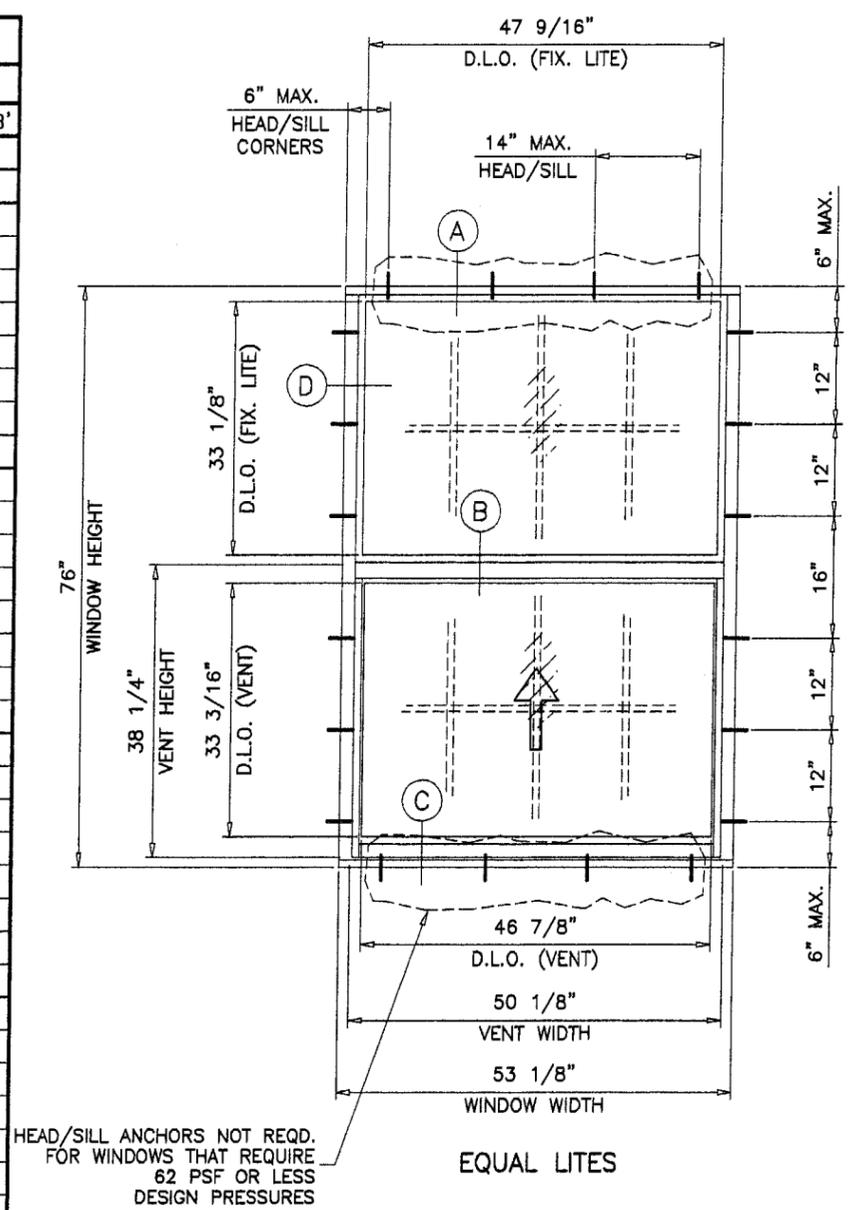

HEAD/SILL ANCHORS NOT REQ.
FOR WINDOWS THAT REQUIRE
62 PSF OR LESS
DESIGN PRESSURES

TYPICAL ELEVATION
TESTED UNIT

Approved as complying with the
Florida Building Code
Date 02/19/04
NOA# 03-1201.02
Miami Dade Product Control
Division
By *Shirley Bernier*

Engr: DR. HUMAYOUN FAROQ
STRUCTURES
FLA. PE # 16557
C.A.N. 3538
JAN 19 2004

AL-FAROQ CORPORATION
ENGINEERS, PLANNERS & PRODUCT DESIGN
1235 SW 87 AVE
MIAMI, FLORIDA 33174
TEL. (305) 264-8100 FAX. (305) 262-6978
COMP-ANL\W03-53IWC


ALUMINUM SINGLE HUNG WINDOW (L.M.I.)
INNOVATIVE WINDOW CONCEPTS
505 INDUSTRIAL WAY
BOYNTON BEACH, FL. 33426
TEL. (561) 493-2303 FAX. (561) 493-2302

revisions:	no	date	by	description
	A	01.13.04		NO CHANGE THIS SHEET


date: 07-14-03
scale: 1/2" = 1"
dr. by: HAMID
chk. by:

drawing no.
W03-53

sheet 2 of 5

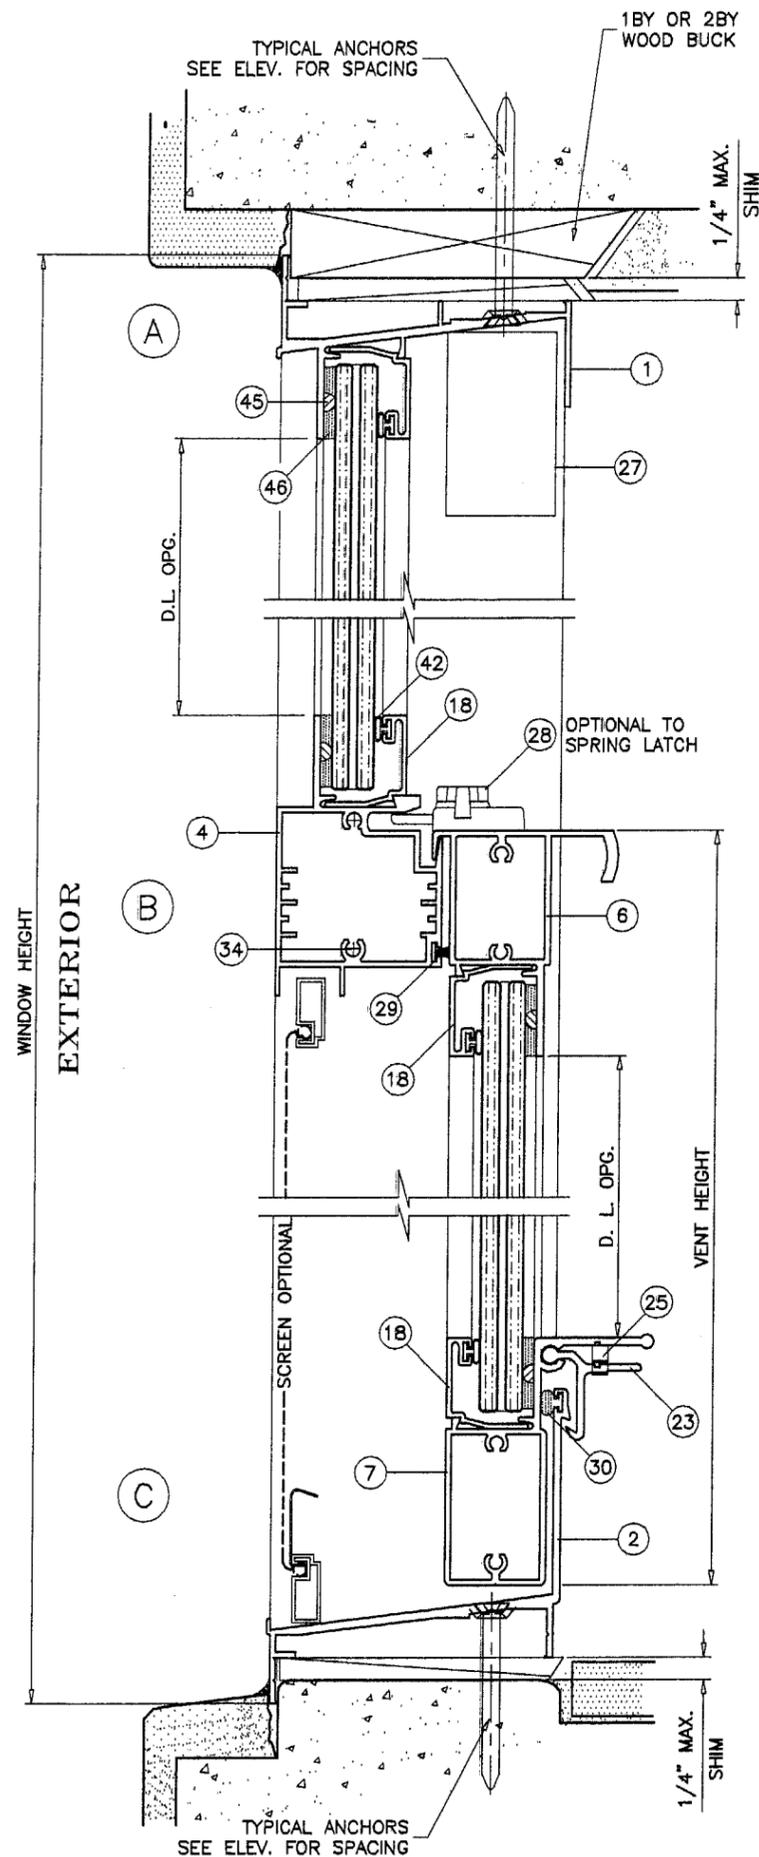

METAL STRUCTURES
(STEEL OR ALUM. 1/8" MIN. THICK)
STEEL : $F_y = 36$ KSI MIN.
ALUMINUM : 6063-T5 MIN.

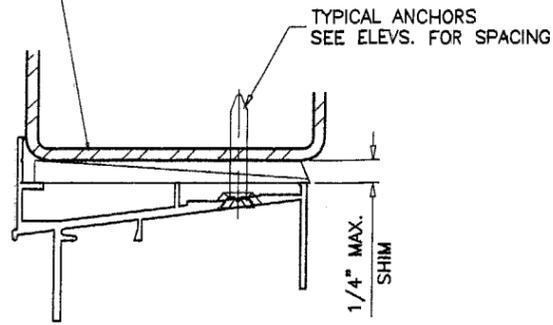

WOOD BUCKS NOT BY I.W.C., MUST SUSTAIN LOADS
IMPOSED BY GLAZING SYSTEM AND TRANSFER THEM
TO THE BUILDING STRUCTURE.

TYPICAL ANCHORS: SEE ELEV. FOR SPACING

ANCHORS TYPE 'A'

3/16" TAPCONS

INTO 2BY WOOD BUCKS OR WOOD STRUCTURE
1-3/8" MIN. PENETRATION INTO WOOD

THRU 1BY BUCKS INTO MASONRY OR DIRECTLY INTO MASONRY
1-1/4" MIN. EMBED INTO CONC. OR MASONRY

ANCHORS TYPE 'B'

1/4" TAPCONS

INTO 2BY WOOD BUCKS OR WOOD STRUCTURE
1-1/2" MIN. PENETRATION INTO WOOD

THRU 1BY BUCKS INTO MASONRY OR DIRECTLY INTO MASONRY
1-1/4" MIN. EMBED INTO CONC. OR MASONRY

3/16" TEKS OR SELF DRILLING SCREWS


INTO METAL STRUCTURES (1/8" MIN. THICKNESS)
(1/4" MAX. SHIM SPACE)

#10 SMS OR SELF DRILLING SCREWS

INTO DADE COUNTY APPROVED MULLIONS
(NO SHIM SPACE)

SEALANT:

ALL JOINTS AND FRAME CONNECTIONS SEALED WITH
SCHNEE MOREHEAD SEAM SEALER SM5504.

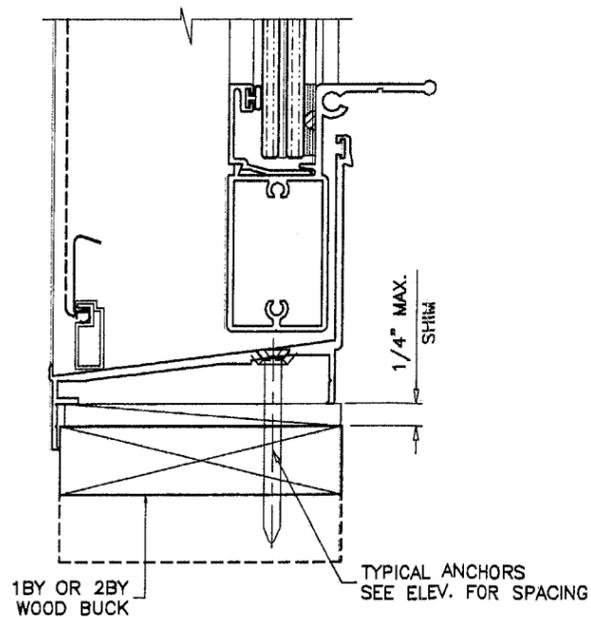

Engr: DR. HUMAYOUN FAROOQ
STRUCTURES
FLA. PE # 16557
C.A.N. 353B




JAN 19 2004

Approved as complying with the
Florida Building Code
Date: 02/19/04
NOA#: 09-1201.03
Miami Dade Product Control
Division
By: *Shervin Arman*

afsc
AL-FAROOQ CORPORATION
ENGINEERS, PLANNERS & PRODUCT DESIGN
1235 SW 87 AVE
MIAMI, FLORIDA 33174
TEL. (305) 264-8100 FAX. (305) 262-6978
COMP-ANL\W03-53IWC

ALUMINUM SINGLE HUNG WINDOW (L.M.I.)
INNOVATIVE WINDOW CONCEPTS
505 INDUSTRIAL WAY
BOYNTON BEACH, FL. 33426
TEL (561) 493-2303 FAX. (561) 493-2302

revisions:	no	date	description
A	01.13.04		NO CHANGE THIS SHEET
date:	07-14-03	scale:	1/2" = 1"
dr. by:	HAMID	chk. by:	
drawing no.	W03-53		
sheet	3 of 5		

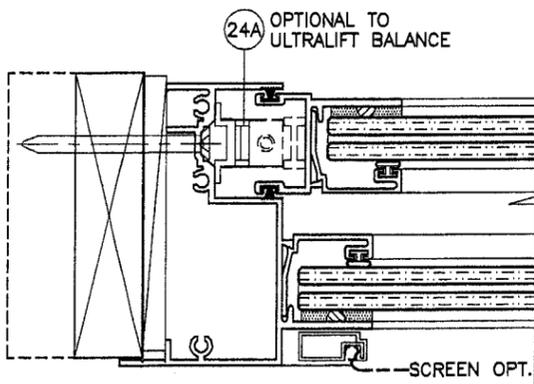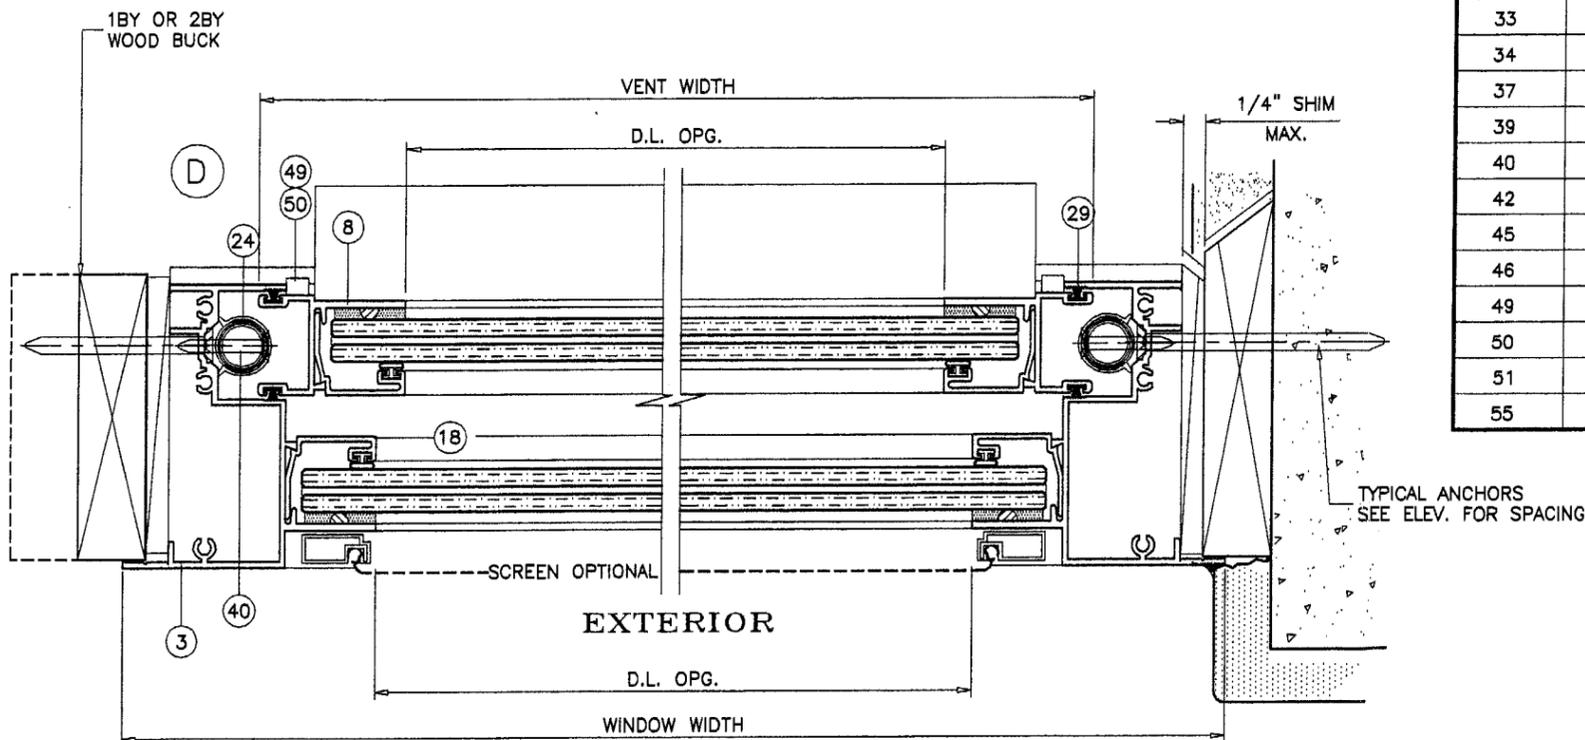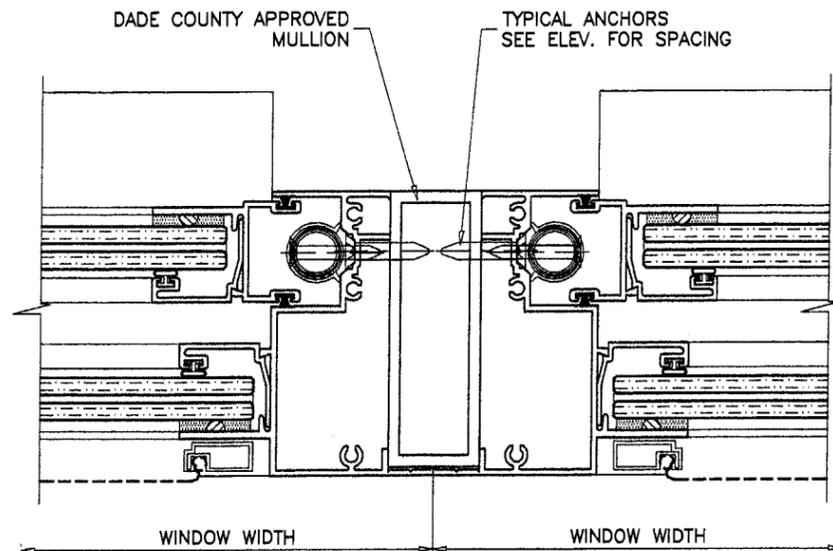

ITEM NO.	PART NO.	QUANTITY	DESCRIPTION	MATERIAL	MANF./SUPPLIER/REMARKS
1	021-029	1	FRAME HEAD	6063-T5	ARCH ALUM.
2	021-002	1	FRAME SILL	6063-T5	ARCH ALUM.
3	021-005	2	FRAME JAMB	6063-T5	ARCH ALUM.
4	022-007	1	MTG. RAIL	6063-T5	ARCH ALUM.
6	022-004	1	VENT TOP RAIL	6063-T5	ARCH ALUM.
7	022-001	1	VENT BOTTOM RAIL	6063-T5	ARCH ALUM.
8	021-003	2	VENT SIDE RAIL	6063-T5	ARCH ALUM.
18	021-011	4/ LITE	GLAZING BEAD	6063-T5	ARCH ALUM.
23	021-008	2/ VENT	SNAP LATCH (2 @ 3" LG)	6063-T5	ARCH ALUM.
24	025-000	2	ULTRA LIFT BALANCE		CALDWELL MFG
24A	024-000	2	BLOCK & TACKLE BALANCE		BSI
25	006-001	2	SPRING	ST/ST	IND. SPRING
26	004-005	-	UEK BRACKET	STEEL	CALDWELL MFG
27	010-001	-	SASH STOP	RIGID VINYL	MASTER TOOL
28	004-002	-	SWEEP LOCK @ 7" FROM ENDS	METAL	SULLIVAN & ASSOC.
29	016-001	AS REQD.	FIN SEAL	WOOL PILE	ULTRA FAB
30	023-001	-	FILLED BULB VINYL		AMESBURY
31	015-009	-	CHIMNEY PLUG	CLOSED CELL	FRANK LOWE RUBBR
33	008-014	AS REQD.	#8X1 PPH SMS	ST/ST	
34	008-031	2/ END	#10X1 PPH SMS	ST/ST	
37	012-001	-	SEAM SEALER SM5504	ACRYLIC	SCHNEE MOREHEAD
39	008-010	-	#8X1/2 UCFFPH SMS	ST/ST	
40	008-017	-	#8X1 1/4 FPH SMS	ST/ST	
42	015-001	AS REQD.	BULB VYNIL	VINYL	MASTER TOOL
45	015-006	-	0.150 SPACER	VINYL	FRANK LOWE RUBBR
46	012-004	-	DOW 995	SILICONE	DOW CORNING
49	010-010	-	SASH GUIDE TOP	RIGID PVB	M & M PLASTICS
50	010-011	-	SASH GUIDE BOT	RIGID PVB	M & M PLASTICS
51	008-002	-	#6X1/2 FPH SMS	ST/ST	
55	003-001	AS REQD.	ROLL FORM SCREEN FRAME	ALUMINUM	FLORIDA SCREEN

Approved as complying with the
 Florida Building Code
 Date 02/19/04
 NOA# 03-1201.03
 Miami Dade Product Control
 Division
 By *Mierda Beerman*


Engr: DR. HUMAYOUN FAROOQ
 STRUCTURES
 FLA. PE # 16557
 C.A.N. 3538

H
 JAN 19 2004


afc
AL-FAROOQ CORPORATION
 ENGINEERS, PLANNERS & PRODUCT DESIGN
 1235 SW 87 AVE
 MIAMI, FLORIDA 33174
 TEL. (305) 264-8100 FAX. (305) 262-6978
 COMP-ANL\W03-53IWC

ALUMINUM SINGLE HUNG WINDOW (L.M.I.)
INNOVATIVE WINDOW CONCEPTS
 505 INDUSTRIAL WAY
 BOYNTON BEACH, FL. 33426
 TEL (561) 493-2303 FAX. (561) 493-2302


revisions:	no.	date	by	description
	A	01.13.04		NO CHANGE THIS SHEET
date:	07-14-03			
scale:	1/2" = 1"			
dr. by:	HAMID			
chk. by:				
drawing no.	W03-53			
sheet	4 of 5			

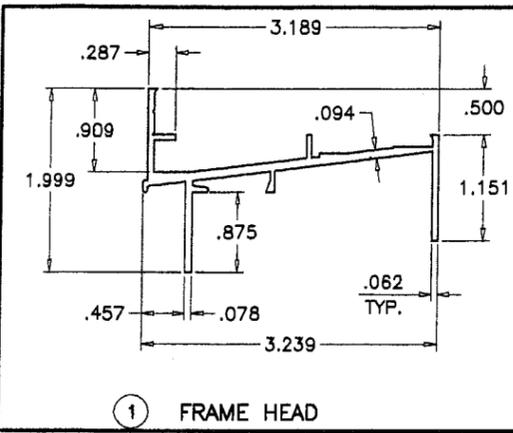


1 FRAME HEAD

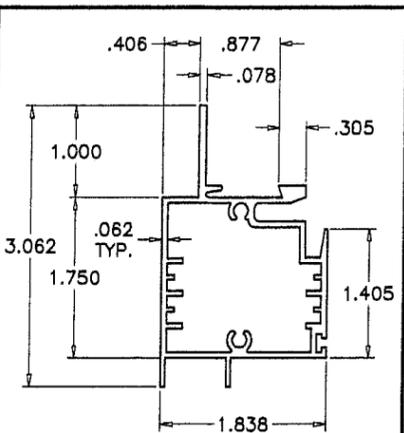


4 FIXED MEETING RAIL

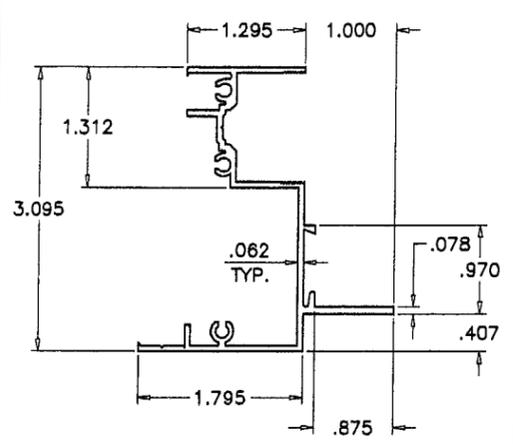


3 FRAME JAMB

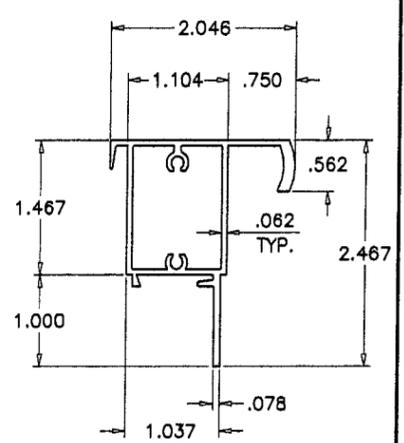


6 VENT TOP RAIL

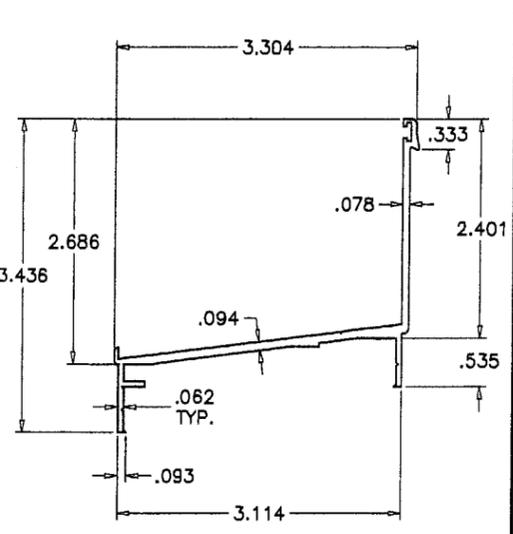


2 FRAME SILL

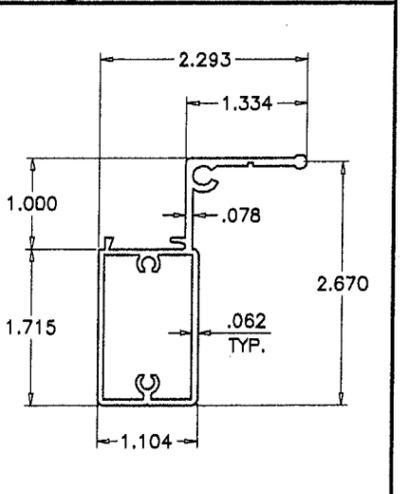


7 VENT BOTTOM RAIL

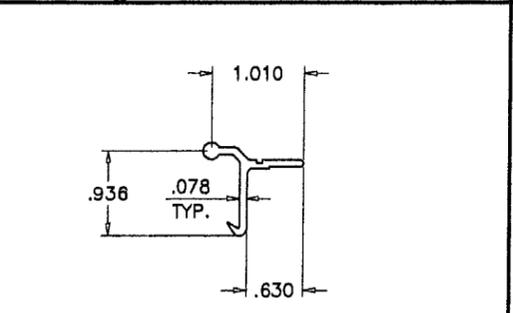



23 LATCH

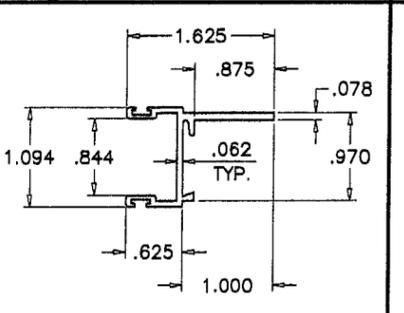


8 VENT SIDE RAIL

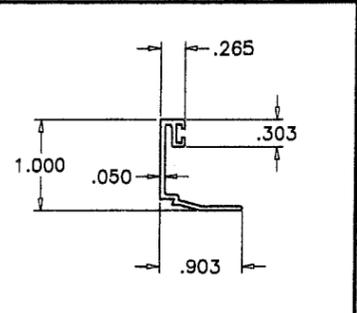


18 GLAZING BEAD

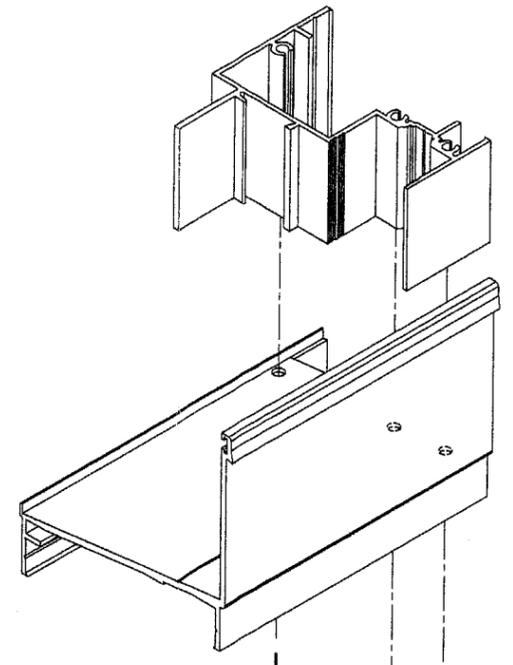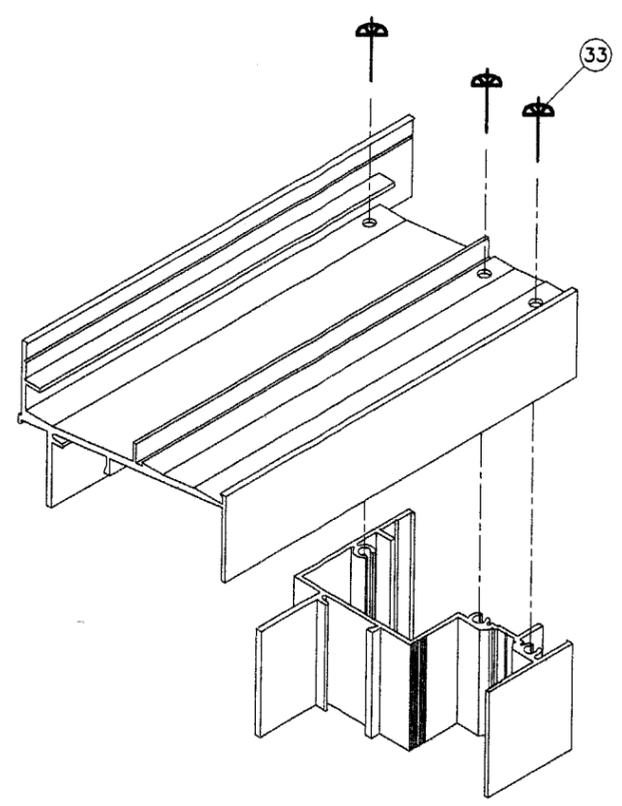

FRAME CORNERS

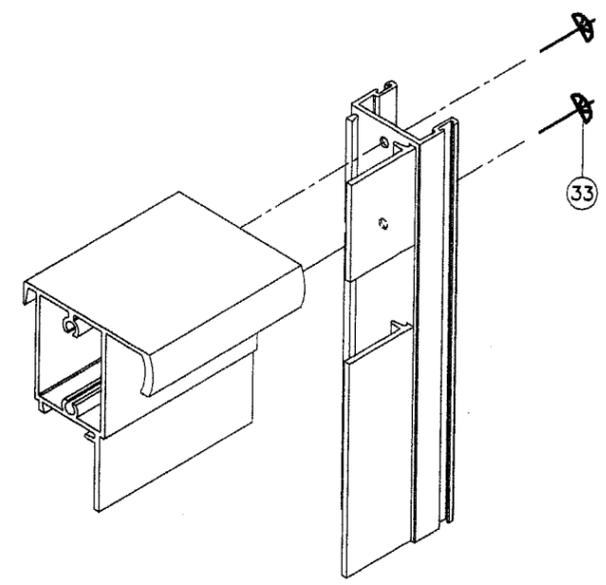

VENT TOP CORNER

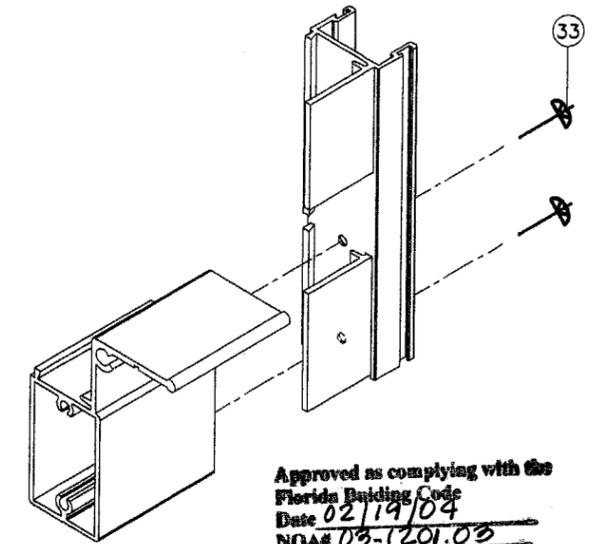

VENT BOTTOM CORNER

Approved as complying with the
Florida Building Code
Date 02/19/04
NOA# 03-1201.03
Miami Dade Product Control
Division
By: *Chander Beema*

Engr: DR. HUMAYOUN FAROOQ
STRUCTURES
FLA. PE # 16557
C.A.N. 3538
[Signature]
JAN 19 2004

afc
AL-FAROOQ CORPORATION
ENGINEERS, PLANNERS & PRODUCT DESIGN
1235 SW 87 AVE
MIAMI, FLORIDA 33174
TEL. (305) 264-8100 FAX. (305) 262-6978
COMP-ANL\W03-53IWC

ALUMINUM SINGLE HUNG WINDOW (L.M.I.)
INNOVATIVE WINDOW CONCEPTS
505 INDUSTRIAL WAY
BOYNTON BEACH, FL. 33426
TEL. (561) 493-2303 FAX. (561) 493-2302

no	date	by	description
A	01.13.04	REV. PER	BCCO COMMENTS

date: 07-14-03
scale: 1/2" = 1"
dr. by: HAMID
chk. by:

drawing no.
W03-53
sheet 5 of 5