



**BUILDING CODE COMPLIANCE OFFICE (BCCO)
PRODUCT CONTROL DIVISION**

**MIAMI-DADE COUNTY, FLORIDA
METRO-DADE FLAGLER BUILDING
140 WEST FLAGLER STREET, SUITE 1603
MIAMI, FLORIDA 33130-1563
(305) 375-2901 FAX (305) 375-2908**

NOTICE OF ACCEPTANCE (NOA)

**Glasswall LLC
3550 NW 49th Street
Miami, FL 33142**

SCOPE:

This NOA is being issued under the applicable rules and regulations governing the use of construction materials. The documentation submitted has been reviewed by Miami-Dade County Product Control Division and accepted by the Board of Rules and Appeals (BORA) to be used in Miami Dade County and other areas where allowed by the Authority Having Jurisdiction (AHJ).

This NOA shall not be valid after the expiration date stated below. The Miami-Dade County Product Control Division (In Miami Dade County) and/or the AHJ (in areas other than Miami Dade County) reserve the right to have this product or material tested for quality assurance purposes. If this product or material fails to perform in the accepted manner, the manufacturer will incur the expense of such testing and the AHJ may immediately revoke, modify, or suspend the use of such product or material within their jurisdiction. BORA reserves the right to revoke this acceptance, if it is determined by Miami-Dade County Product Control Division that this product or material fails to meet the requirements of the applicable building code.

This product is approved as described herein, and has been designed to comply with the Florida Building Code, including the High Velocity Hurricane Zone.

DESCRIPTION: Series 200 Aluminum Sliding Glass Door with Receptor- S.M.I.

APPROVAL DOCUMENT: Drawing No. **S.G.D.-200 HS**, titled "Series 200 Sliding Glass Door W/ Receptor Small Missile", sheets 1 through 5 of 5, prepared by manufacture, dated 10/14/03, signed and sealed by Kelvyn Whitfield, P.E., bearing the Miami-Dade County Product Control Approval stamp with the Notice of Acceptance number and approval date by the Miami-Dade County Product Control Division.

MISSILE IMPACT RATING: Small Missile Impact

LABELING: Each unit shall bear a permanent label with the manufacturer's name or logo, city, state and following statement: "Miami-Dade County Product Control Approved", unless otherwise noted herein.

RENEWAL of this NOA shall be considered after a renewal application has been filed and there has been no change in the applicable building code negatively affecting the performance of this product.

TERMINATION of this NOA will occur after the expiration date or if there has been a revision or change in the materials, use, and/or manufacture of the product or process. Misuse of this NOA as an endorsement of any product, for sales, advertising or any other purposes shall automatically terminate this NOA. Failure to comply with any section of this NOA shall be cause for termination and removal of NOA.

ADVERTISEMENT: The NOA number preceded by the words Miami-Dade County, Florida, and followed by the expiration date may be displayed in advertising literature. If any portion of the NOA is displayed, then it shall be done in its entirety.

INSPECTION: A copy of this entire NOA shall be provided to the user by the manufacturer or its distributors and shall be available for inspection at the job site at the request of the Building Official.

This NOA consists of this page 1 and evidence page E-1 and E-2, as well as approval document mentioned above. The submitted documentation was reviewed by **Theodore Berman, P.E.**

Handwritten signature
6/21/2004



**NOA No 04-0607.03
Expiration Date: July 08, 2009
Approval Date: July 08, 2004
Page 1**

NOTICE OF ACCEPTANCE: EVIDENCE SUBMITTED

A. DRAWINGS

1. Manufacturer's die drawings and sections.
2. Drawing No. **S.G.D.-200 HS**, titled Series -200 Sliding Glass Door Small Missile W, Receptor", sheets 1 through 5 of 5, prepared by manufacture, dated 10/14/03, signed and sealed by Kelvyn Whitfield, P.E.

B. TESTS

1. Test reports on 1) Air Infiltration Test, per FBC, TAS 202-94
2) Uniform Static Air Pressure Test, Loading per FBC, TAS 20294
3) Water Resistance Test, per FBC, TAS 202-94
4) Small Missile Impact Test per FBC, TAS 201-94
5) Cyclic Wind Pressure Loading per FBC, TAS 203-94
6) Forced Entry Test, per FBC 2411.3.2.1 and TAS 202-94
along with marked-up drawings and installation diagram of an aluminum sliding glass door, prepared by Fenestration Testing Laboratories, Inc. Test Report No. **FTL-4000** dated 11/26/03, signed and sealed by Edmundo J. Largaespada, P.E.
2. Test reports on 1) Small Missile Impact Test per FBC, TAS 201-94
2) Cyclic Wind Pressure Loading per FBC, TAS 203-94
along with marked-up drawings and installation diagram of an aluminum sliding glass door, prepared by Fenestration Testing Laboratories, Inc. Test Report No. **FTL-3999** dated 11/26/03, signed and sealed by Edmundo J. Largaespada, P.E.

C. CALCULATIONS

1. Anchor Calculations, ASTM E-1300, and structural analysis, prepared by Kelvyn Whitfield, P.E Consulting Engineer, dated 03/03/04, signed and sealed by Kelvyn Whitfield, P.E.

D. QUALITY ASSURANCE


1. Miami Dade Building Code Compliance Office (BCCO).

E. MATERIAL CERTIFICATIONS

1. Notice of Acceptance No. **01-0205.02** issued to "Solutia Inc." for "Saflex ® IIIIG PVB Interlayer" dated 05/17/01 and expiring on 05/21/06"

F. STATEMENTS

1. Statement letter of no financial interest, dated 03/18/04, signed by Kelvyn Whitfield, P.E.
2. Statement Letter of conformance dated 03/18/04, signed and sealed by Kelvyn Whitfield, P.E.

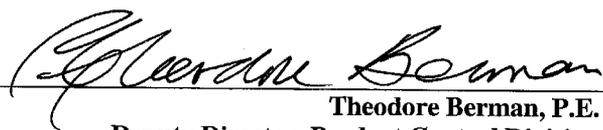
Theodore Berman, P.E.

Deputy Director, Product Control Division

NOA No 04-0607.03

Expiration Date: July 08, 2009

Approval Date: July 08, 2004

Glasswall LLC

NOTICE OF ACCEPTANCE: EVIDENCE SUBMITTED

G. OTHER

1. Letter from consultant stating that the product is in compliance with the Florida Building Code (FBC).





Theodore Berman, P.E.
Deputy Director, Product Control Division

NOA No 04-0607.03

Expiration Date: July 08, 2009

Approval Date: July 08, 2004

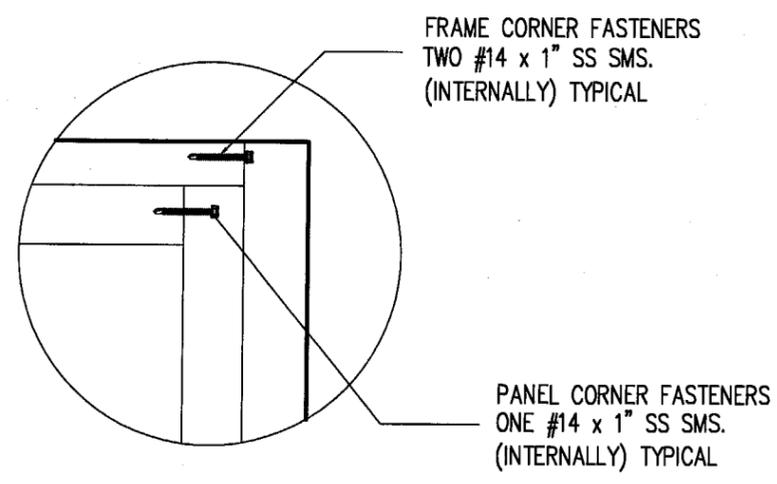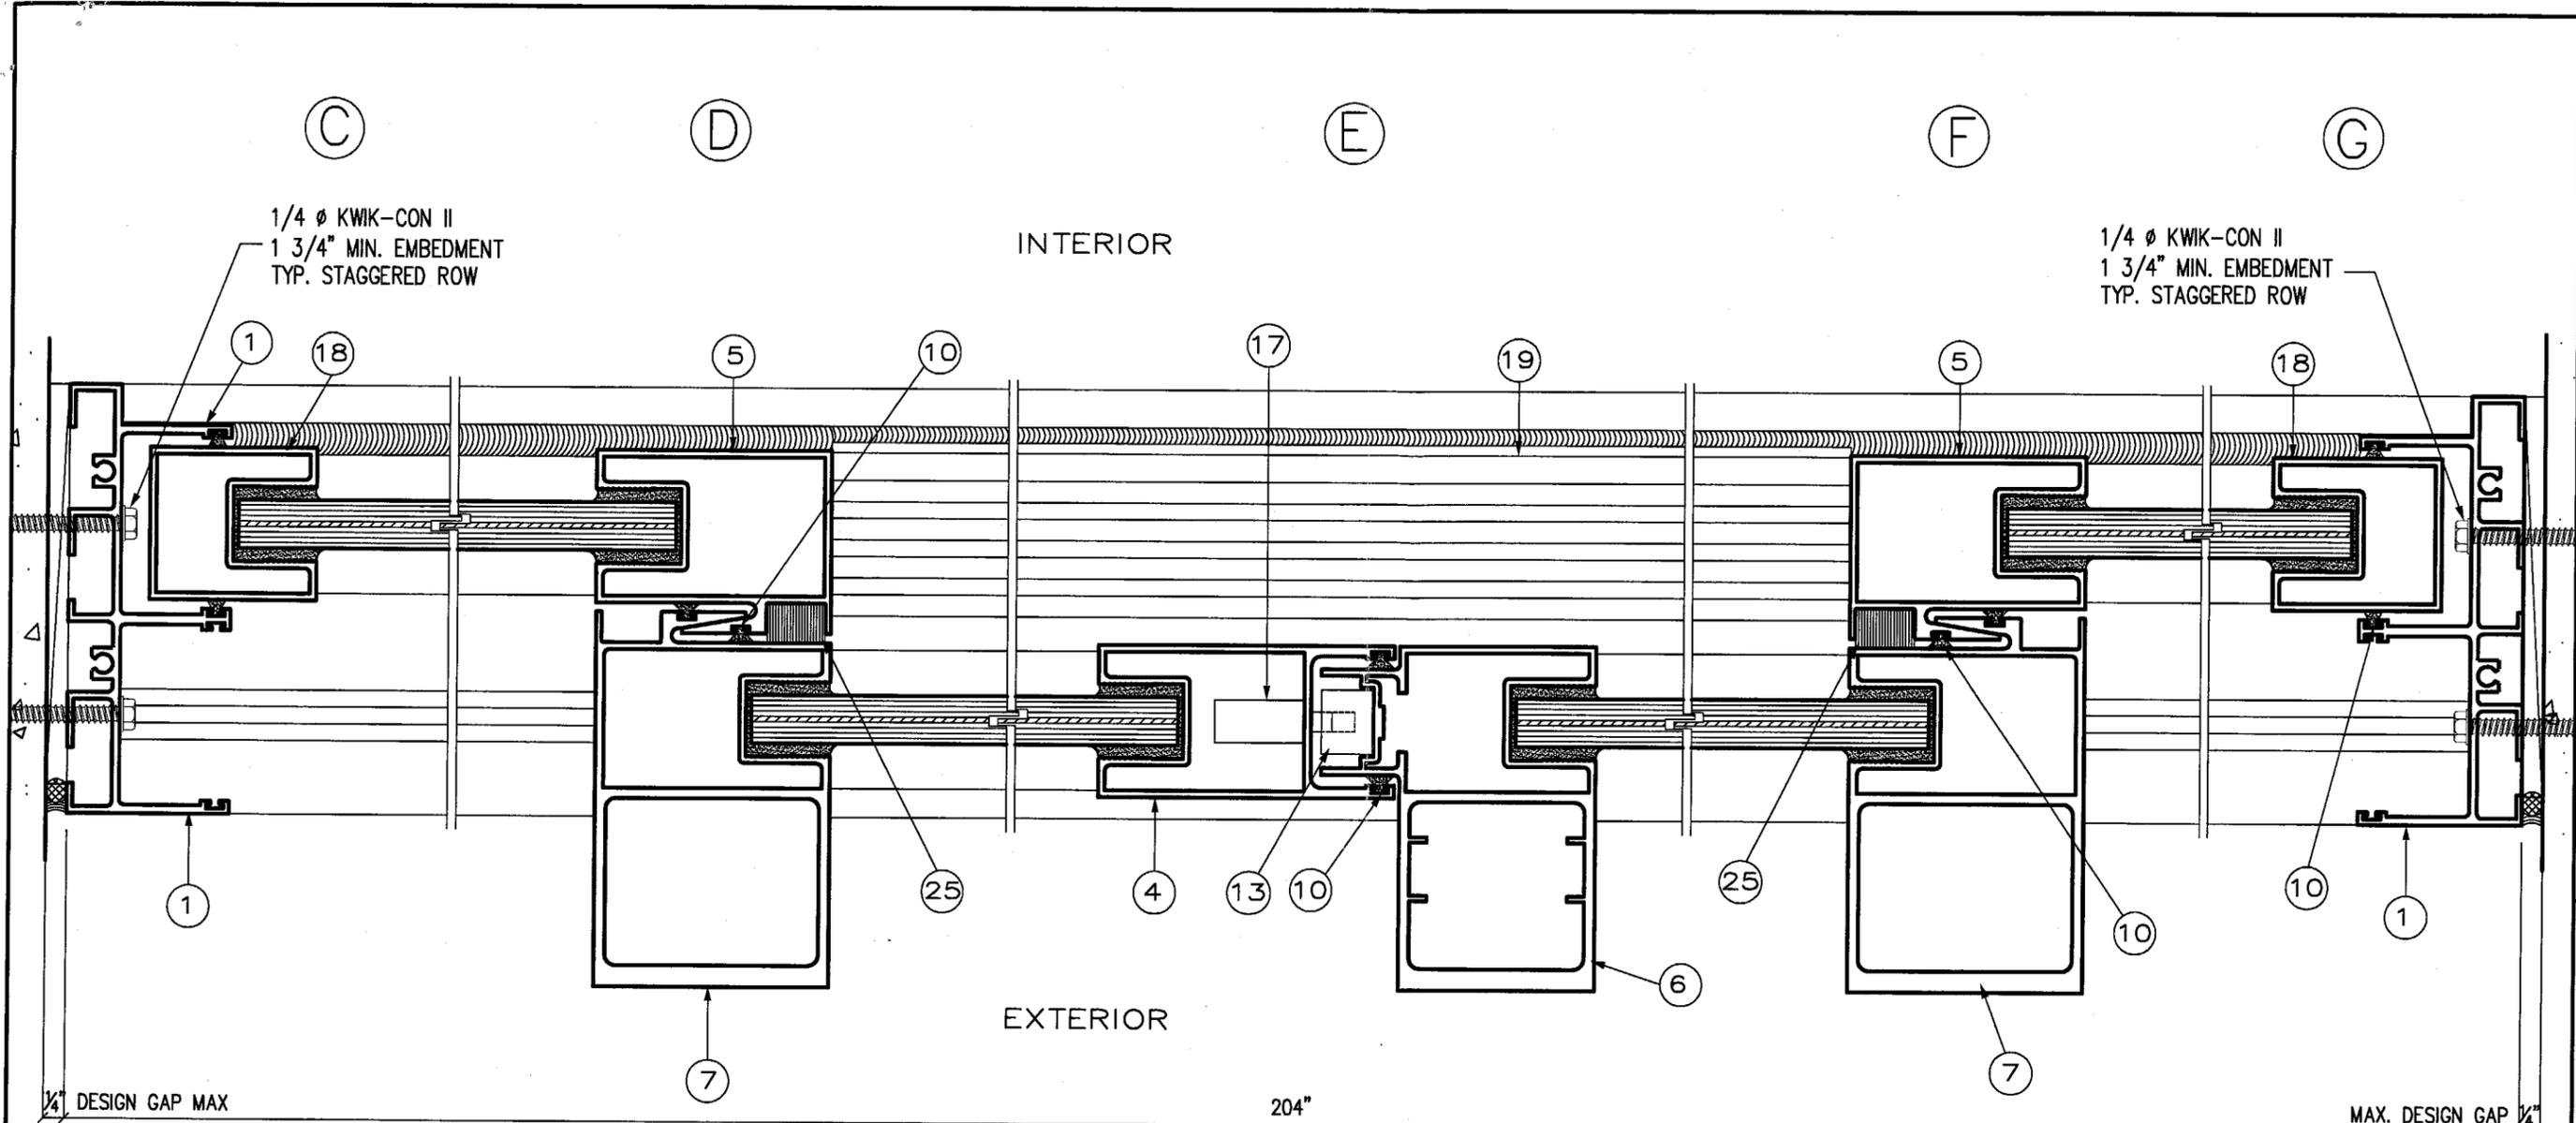

DETAIL 1

Glasswall Llc.
 3550 NW 49th Street
 Miami, Florida 33142
 Tel +305-638-5151 - Fax +305-638-5158

Series# 200 S.G.D.
 Small Missile

REVISION	
No	Description

Date	10-14-03
Scale	N.T.S
Design by	G. S.
Drawing by	L. O.
Checked by	G. S.
Drawing No.	S.G.D.-200 HS
Sheet	3 of 5


Approved as complying with the
 Florida Building Code
 Date 07/08/04
 NOA# 04-0607-03
 Miami Dade Product Control
 Division
 By *[Signature]*

FINAL CHECK


COPY
 03/07/04
 FILE # 24-117

SECTION


KELVYN WHITFIELD.P.E
 1002 NE 116 ST
 MIAMI, FL 33161
[Signature]
 DATE 3/6/04
 FLORIDA No-24140
 MECHANICAL

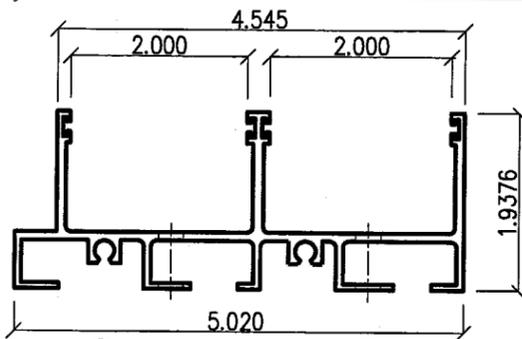


① Jamb # 100-001

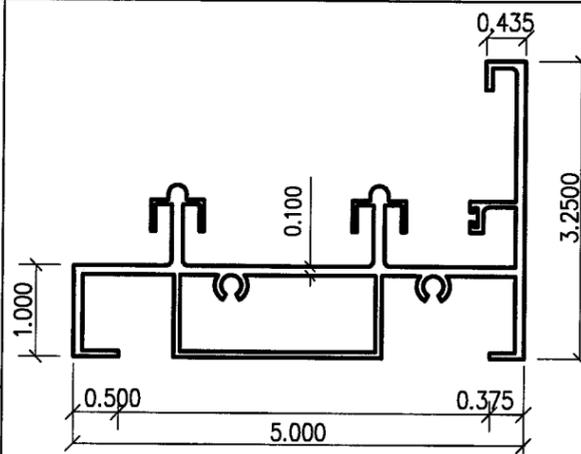


② Sill # 100-021

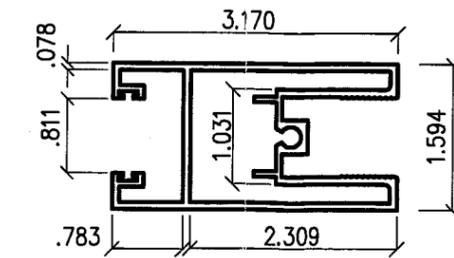


③ Bottom Moving Panel # 100-024

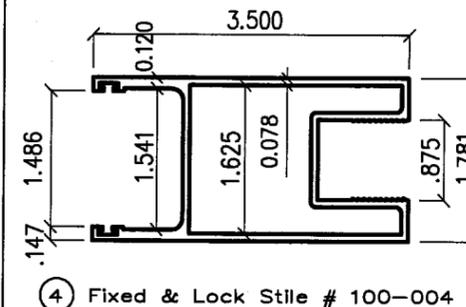


④ Fixed & Lock Stile # 100-004

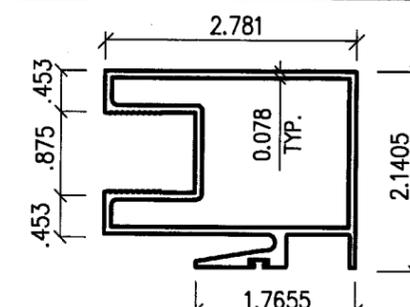


⑤ Interlock # 100-005

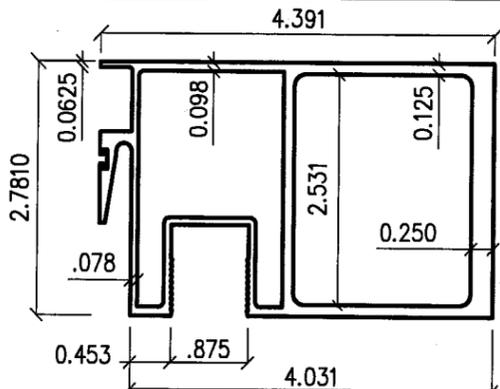


⑦ Heavy Interlock # 100-007

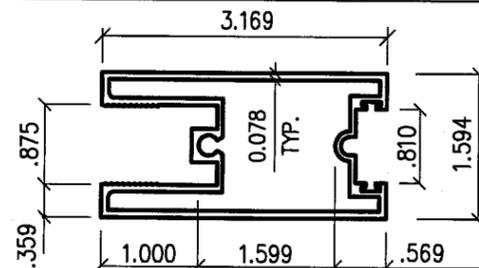


⑧ Fixed Bottom # 100-025

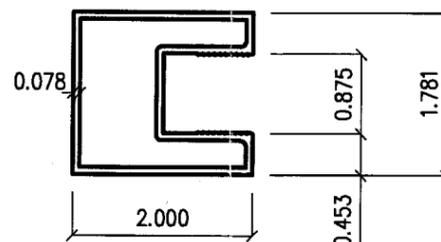

⑱ Fixed Stile Sliding Door

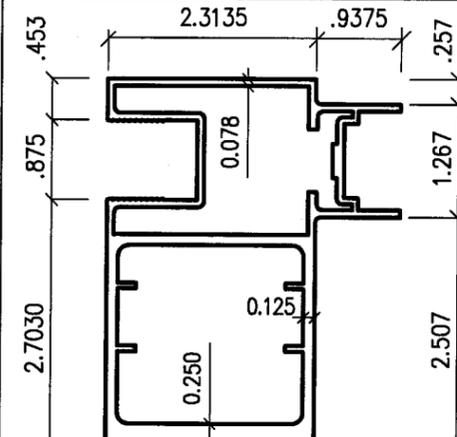


⑥ Astragal # 100-006

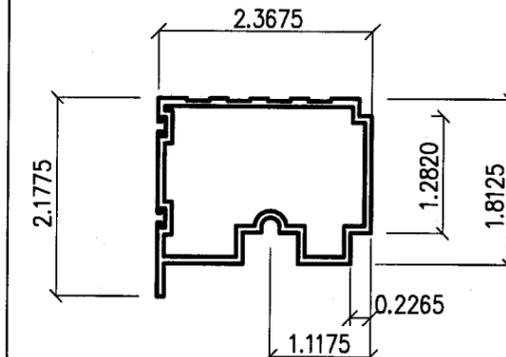


⑳ Threshold # 100-022

SLIDING GLASS DOOR


Item Number	Part Number	Part Name	Remarks
1	100-001	Jamb	Frame
2	100-021	Sill	Frame
3	100-024	Bottom moving panel	Panel
4	100-004	Lock Stile	Panel
5	100-005	Interlock	Panel
6	100-006	Astragal	Panel
7	100-007	Heavy Interlock	Panel
8	100-025	Fix & Mov Top	Panel
9	7P-448		Prototype Plastic
10	568-61279	Fln Seal .27OHT	Part #568-61279 - 00914-18701 Prototype Plastics
11	568-62379	Fln Seal .37OHT	Part #568-62379 - 00914-18701 Prototype Plastics
12	Fastener	Screw	# 14 x 1" SMS Stainless Steel frame & panel assembly
13	D-60C	Lock	Door & Window Hardware
14	AR-50A	Wheel, SS	D & W Hardware (Attached with 2 #10 x 1/2" PH-PH-SMS-S/S)
15	P1000AFK(PC)2	Pad	Ultrafab
16	P6309AFK(PC).75	Pad	Ultrafab
17	KP-60	Keeper	Door & Window Hardware
18	100-023	Fixed Stile	
19	100-009	Head	
20	100-022	Threshold	
21	100-019	Head Receptor	
22	100-020	Reinforcing	
23	100-013	Sill Chanel Clip	
24	100-014	Sill Chanel Clip	
25	PAD	1/2" HT. x 3/4" wide	
26	PAD	5/8" x 2 7/16" x 3/4" at Interlock Bottom.	
27	PAD	1/2" x 2 7/16" x 1 3/4"	
28	PAD	5/8" x 1 3/4" x 5/8" at Interlock Bottom	

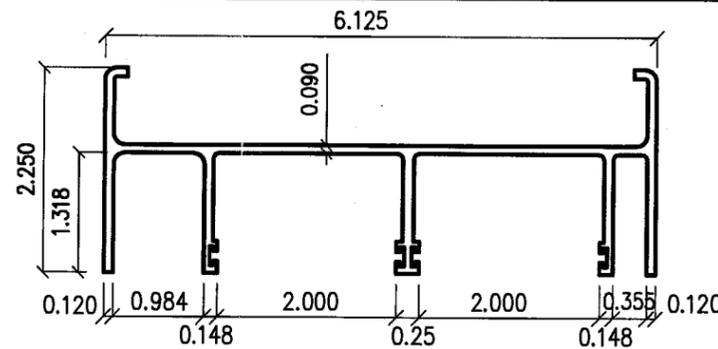


⑱ Head # 100-009

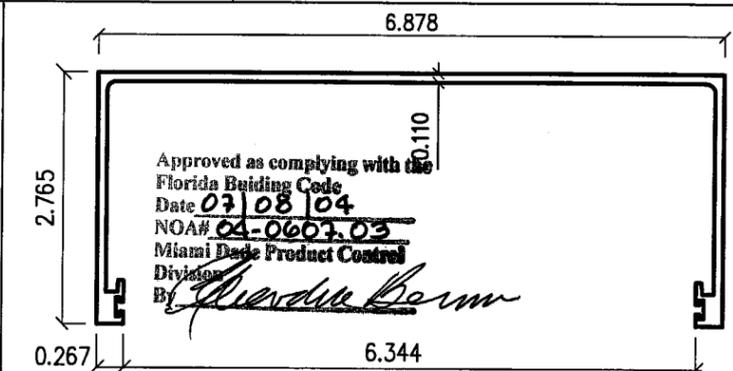


⑳ Head Receptor # 100-019

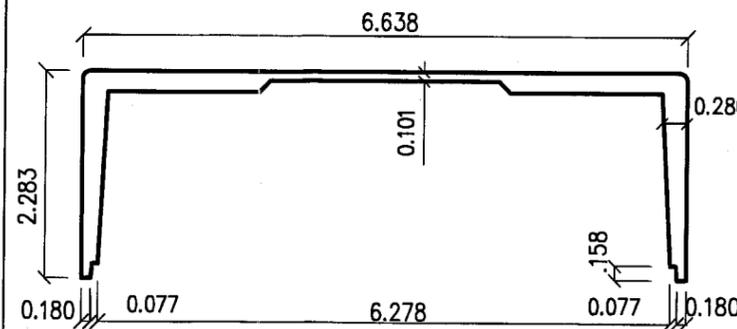

㉒ Reinforcing Head Receptor # 100-020

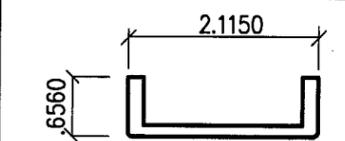

㉓ Sill Chanel Clip #100-013
HALF SCALE

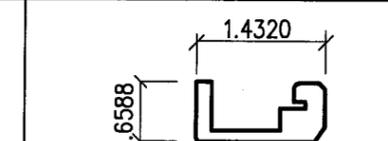

㉔ Sill Chanel Clip II # 100-014
HALF SCALE

Approved as complying with the
Florida Building Code
Date 03/08/04
NOAH 04-0667-03
Miami Dade Product Control
Division
By *Chardia Bern*

FINAL CHECK

COPY
03/07/04
FILE # 24-117

PART LIST

KELVYN WHITFIELD.P.E
1002 NE 116 ST
MIAMI, FL 33161

Kelwyn Whitfield
DATE 3/16/04
FLORIDA No-24140
MECHANICAL

REVISION

No	Date	By	Description

Date 10-14-03

Scale N.T.S

Design by G. S.

Drawing by L. O.

Checked by G. S.

Drawing No.

S.G.D.-200 HS

Sheet 5 of 5

Series# 200 S.G.D.
Small Missile

Glasswall LLC.

3550 NW 49th Street
Miami, Florida 33142
Tel +305-638-5151 - Fax +305-638-5158