



**MIAMI-DADE COUNTY, FLORIDA**  
**METRO-DADE FLAGLER BUILDING**  
**140 WEST FLAGLER STREET, SUITE 1603**  
**MIAMI, FLORIDA 33130-1563**  
**(305) 375-2901 FAX (305) 375-2908**  
**www.buildingcodeonline.com**

**NOTICE OF ACCEPTANCE (NOA)**

**Ingersoll-Rand**  
**2720 Tobey Drive**  
**Indianapolis, IN 46219**

**SCOPE:**

This NOA is being issued under the applicable rules and regulations governing the use of construction materials. The documentation submitted has been reviewed by Miami-Dade County Product Control Division and accepted by the Board of Rules and Appeals (BORA) to be used in Miami Dade County and other areas where allowed by the Authority Having Jurisdiction (AHJ).

This NOA shall not be valid after the expiration date stated below. The Miami-Dade County Product Control Division (In Miami Dade County) and/or the AHJ (in areas other than Miami Dade County) reserve the right to have this product or material tested for quality assurance purposes. If this product or material fails to perform in the accepted manner, the manufacturer will incur the expense of such testing and the AHJ may immediately revoke, modify, or suspend the use of such product or material within their jurisdiction. BORA reserves the right to revoke this acceptance, if it is determined by Miami-Dade County Product Control Division that this product or material fails to meet the requirements of the applicable building code.

This product is approved as described herein, and has been designed to comply with the High Velocity Hurricane Zone of the Florida Building Code.

**DESCRIPTION: IR Series "Schlage /Broadway/Dexter, Cobra Keypad" Passage locks w/Deadbolts Hardware-Component Approval**

**APPROVAL DOCUMENT:** Drawing No. "S-2303" Rev F, titled "IR-Schlage", sheets 1 through 12 of 12, dated 01-28-03 & last revised on 05-03-06, prepared by manufacturer, signed and sealed by Gordon Thomas, P. E., bearing the Miami-Dade County Product Control Revision stamp with the Notice of Acceptance number and expiration date by the Miami-Dade County Product Control Division.

**MISSILE IMPACT RATING: Large Missile Impact Resistant**

**Limitation: 1. Single Door application only 2. Cobra Keypad w/ Schlage F-latch & deadbolts**

**LABELING:** Each unit shall bear a permanent label with the manufacturer's name or logo, city, state and following statement: "Miami-Dade County Product Control Approved", unless otherwise noted herein.

**RENEWAL** of this NOA shall be considered after a renewal application has been filed and there has been no change in the applicable building code negatively affecting the performance of this product.

**TERMINATION** of this NOA will occur after the expiration date or if there has been a revision or change in the materials, use, and/or manufacture of the product or process. Misuse of this NOA as an endorsement of any product, for sales, advertising or any other purposes shall automatically terminate this NOA. Failure to comply with any section of this NOA shall be cause for termination and removal of NOA.

**ADVERTISEMENT:** The NOA number preceded by the words Miami-Dade County, Florida, and followed by the expiration date may be displayed in advertising literature. If any portion of the NOA is displayed, then it shall be done in its entirety.

**INSPECTION:** A copy of this entire NOA shall be provided to the user by the manufacturer or its distributors and shall be available for inspection at the job site at the request of the Building Official. This NOA revises NOA # 03-0206.04, consists of this page 1 and evidence page as well as approval document mentioned above.

The submitted documentation was reviewed by **Ishaq I. Chanda, P.E.**



A  
5/16

**NOA No 05-1116.05**  
**Expiration Date: November 28, 2008**  
**Approval Date: June 01, 2006**  
**Page 1**

**Ingersoll-Rand**

**NOTICE OF ACCEPTANCE: EVIDENCE SUBMITTED**

- A. DRAWINGS** (Transferred from file # 03-0206.04)
1. Manufacturer's parts and sections drawings.
  2. Drawing No. "S-2303" Rev F, titled "IR-Schlage", sheets 1 through 12 of 12, dated 01-28-03 & last revised on 05-03-06, prepared by manufacturer, signed and sealed by Gordon Thomas, P. E..
- B. TESTS** (Transferred from file #03-0206.04)
1. Test reports on 1) Air Infiltration Test not performed
    - 2) Uniform Static Air Pressure Test, Loading per TAS 202-94
    - 3) Water Resistance Test not performed.
    - 4) Large Missile Impact Test per SFBC, TAS 201-94
    - 5) Cyclic Wind Pressure Loading per SFBC, TAS 203-94
    - 6) Forced Entry Test, per SFBC 3603.2 (b) and TAS 202-94
- Along with marked-up drawings and installation diagram of Single Residential Steel /Fiberglass door w/ wood edge or steel edge, prepared by Certified Testing Laboratory, Architectural Division, Test Report No. **CTLA-992W**, dated January 02, 2003 with addendum letter dated August 29, 2003, signed and sealed by Ramesh Patel, P.E.
- C. CALCULATIONS:**
1. Evaluation & performance analysis dated 11/11/05, prepared, signed and sealed by Gordon Thomas, P. E.
- D. QUALITY ASSURANCE BY:**
1. Miami-Dade County Building Code Compliance Office (BCCO).
- E. MATERIAL CERTIFICATIONS**
1. None
- F. STATEMENTS** (Transferred from file #03-0206.04)
1. Letter of conformance and "No financial interest" dated November 10, 2005, signed and sealed by Gordon Thomas, P. E.
  2. Letter of conformance and "No financial interest" dated February 03, 2003, signed and sealed by Lyndon F. Schmidt, P. E.
  3. Letter issued by Ingersoll-Rand dated December 19, 2002, delegating Rick Wright of R W Building Consultant to be representative and contact person, signed by Earl Delph.
  4. Laboratory Statement of compliance, part of the test report **CTLA-992W**, signed and sealed by Ramesh C.Patel, P.E.
- G. OTHER**
1. This NOA revises NOA # **03-0206.04**, expiring November 28, 2008.
  2. IR-Schlage passage & deadbolt brochures.

*Ishaq I. Chanda*

Ishaq I. Chanda, P.E.  
Product Control Examiner  
NOA No 05-1116.05  
Expiration Date: November 28, 2008  
Approval Date: June 01, 2006

**GENERAL NOTES**

1. THIS PRODUCT IS DESIGNED TO MEET THE FLORIDA BUILDING CODE FOR HIGH VELOCITY HURRICANE ZONE.
2. THE LOCK HARDWARE PRODUCTS LISTED IN THIS NOA SHALL BE USED IN CONJUNCTION WITH CURRENT NOA'S UTILIZING SIMILAR COMPONENTS AND WILL BE LIMITED BY THE LESSER DESIGN PRESSURE. THE PRODUCTS CAN BE USED WITH FIBERGLASS, WOOD AND STEEL SIDE HINGED SWING DOORS, HOLDING CURRENT NOA.
3. DESIGN PRESSURE RATING SEE TABLE PAGE 1.
4. THE LOCK HARDWARE PRODUCTS LISTED IN THIS NOA MEET THE REQUIREMENTS FOR HIGH VELOCITY HURRICANE WINDBORNE DEBRIS ZONES AS PRESCRIBED IN SECTION 1626 OF THE FLORIDA BUILDING CODE, DESIGN PRESSURES ARE LIMITED BY THE NOA'S THAT THEY ARE USED IN CONJUNCTION WITH.

**RESIDENTIAL & LIGHT COMMERCIAL 161 HARDWARE**

SCHLAGE F(A)-SERIES -161 CYLINDRICAL LOCK (F(A)10/40/51) WITH SCHLAGE B360/362 DEADBOLT OR

SCHLAGE F(A)360/362 PASSAGE HANDLESET WITH DEADBOLT

SCHLAGE F-SERIES - 161 CYLINDRICAL LOCK (F(A)10/40/51) WITH SCHLAGE B260/262 DEADBOLT

COBRA (FE575/576/577) OR COBRA "PLUS" (FE595/596/597) KEYPAD - KPL AND SCHLAGE F-LATCH WITH SCHLAGE B360/362, B260/262, DEXTER JD60/62 OR BROADWAY B1060/1062 DEADBOLT

SCHLAGE S200 SERIES (S210/251/270/280) OR SCHLAGE H100 SERIES (H110/153/180/185) INTERCONNECTED ENTRANCE LOCK 161 INTERCONNECTED LATCH & DEADBOLT

DEXTER J-SERIES - 161 CYLINDRICAL LOCK (J10/40/54) WITH JD-SERIES (JD60/62) DEADBOLT OR

DEXTER JH-SERIES HANDLESET WITH DEADBOLT (JH60/62)

BROADWAY U-SERIES - 161 CYLINDRICAL LOCK (U10/40/51) WITH BROADWAY B1060/1062 DEADBOLT OR

BROADWAY U1060/1062 PASSAGE HANDLESET WITH BROADWAY B1060 DEADBOLT



REVISIONS				
LTR	DESCRIPTION	DATE	APPROVED	
E	NEW BORDER	YMF	05/03/05	
F	REVISED_PER_DC_BCCD	YMF	02/13/06	
G	REVISED_PER_DC_BCCD	YMF	05/02/06	

DESIGN PRESSURE RATING OUT/IN-SWING UNITS (SINGLE DOORS)		
HARDWARE MODEL	MAX. DOOR SIZE, TYPE & SWING (UNDER SEPARATE APPROVAL)	DESIGN PRESSURE RATING
SCHLAGE F-SERIES LOCK [F(A)10/40/51] WITH SCHLAGE B360/362 DEADBOLT OR SCHLAGE F(A)360/362 PASSAGE HANDLESET WITH B360/362 DEADBOLT	3'0" X 8'0" SINGLE DOOR WOOD OR STEEL EDGE IN-SWING OR OUT-SWING	+ 67.0psf - 67.0psf
SCHLAGE F-SERIES LOCK [F(A)10/40/51] W / B260/262 DEADBOLT, OR SCHLAGE F(A)260/262 PASSAGE HANDLESET WITH B260/262 DEADBOLT		
COBRA KEYPAD (KPL) (WITH SCHLAGE F-LATCH) [FE575/576/577] WITH SCHLAGE B360/362 OR B260/262, DEXTER JD60/62, OR BROADWAY U1060/1062 DEADBOLT		
COBRA "PLUS" KEYPAD (KPL) (WITH SCHLAGE F-LATCH) [FE595/596/597] WITH SCHLAGE B360/362 OR B260/262, DEXTER JD60/62, OR BROADWAY U1060/1062 DEADBOLT	3'0" X 8'0" SINGLE DOOR WOOD EDGE IN-SWING OR OUT-SWING	+ 55.0psf - 55.0psf
SCHLAGE S200 SERIES (S210/251/270/280) INTERCONNECTED ENTRANCE LOCK WITH DEADBOLT		
DEXTER J-SERIES LOCK (J10/40/54) WITH JD-SERIES (JD60/62) DEADBOLT OR JH-SERIES HANDLESET WITH DEADBOLT (JH60/62)	3'0" X 8'0" SINGLE DOOR WOOD OR STEEL EDGE IN-SWING OR OUT-SWING	+ 67.0psf - 67.0psf
BROADWAY U-SERIES LOCK (U10/40/51) WITH BROADWAY B1060/1062 DEADBOLT OR U1060/1062 PASSAGE HANDLESET WITH BROADWAY B1060/1062 DEADBOLT		
SCHLAGE S200 SERIES (S210/251/270/280) INTERCONNECTED ENTRANCE LOCK WITH DEADBOLT	3'0" X 6'8" SINGLE DOOR WOOD EDGE IN-SWING OR OUT-SWING	

**LIMITATION AND SPECIFICATION NOTES:**

1. THIS DEVICE IS APPROVED TO BE EQUAL ALTERNATIVE TO BE USED IN SINGLE SOLID WOOD, STEEL AND FIBERGLASS DOORS, HOLDING CURRENT NOA. THE LOWEST DESIGN PRESSURE RATING SHALL APPLY.
2. DOOR PANEL SHALL BE CORE FILLED WITH APPROVED POLYSTYRENE OR POLYURETHANE COMPLYING WITH FLORIDA BUILDING CODE, OR STIFFENERS WITH PANEL MINIMUM OVERALL 1.75" THICKNESS.
3. DOOR PANEL FACE SHEETS TO BE MINIMUM 24ga. OR BETTER FOR STEEL DOORS AND MINIMUM 0.070" SMC FOR FIBERGLASS DOORS. LOCK STILES FOR THE WOOD EDGE STEEL DOOR SHALL BE MINIMUM 1.66" WIDE x 1.251" DEEP. LOCK STILES FOR THE STEEL EDGE STEEL DOOR SHALL BE MINIMUM 0.040" ROLL FORMED STEEL, TOP & BOTTOM RAIL; 1.69" WIDE x 0.50" DEEP, SIDE STILES; 1.69" WIDE x 0.625" DEEP & WOOD LOCK BLOCK.

4. DOOR JAMBS SHALL BE MINIMUM 1.25" WIDE x 4.5" DEEP PINE WOOD OR BETTER.
5. THIS DEVICE SHALL BE INSTALLED IN A SINGLE DOOR NO WIDER THAN 36.0" AND HIGHER THAN 96.0", (SEE DESIGN PRESSURE TABLE).
6. ELECTRICAL/ELECTRONIC FUNCTION AND INSTALLATION OTHER THAN SELF CONTAINED ELECTRONIC DEVICE, IS NOT PART OF THIS APPROVAL AND SUCH INSTALLATION MUST BE REVIEWED BY CORRESPONDING BUILDING AUTHORITY.
7. EGRESS COMPLIANCE TO BE REVIEWED BY BUILDING OFFICIALS.

*Handwritten signature and date: 5/3/06 FL 46110*

TABLE OF CONTENTS	
SHEET #	DESCRIPTION
1	GENERAL NOTES & APPROVED HARDWARE MODELS
2	TYPICAL JAMB TO BUCK & DOOR CROSS SECTIONS
3	SCHLAGE F10 SERIES PASSAGE
4	SCHLAGE B360 SERIES DEADBOLT
5	SCHLAGE B260 SERIES DEADBOLT
6	SCHLAGE U10 BROADWAY SERIES PASSAGE KNOB/LEVER
7	SCHLAGE B1060 BROADWAY SERIES DEADBOLT
8	SCHLAGE DEXTER SERIES J10 CNA PASSAGE
9	SCHLAGE DEXTER SERIES JD60 CYLINDER DEADBOLT
10	SCHLAGE S200 SERIES ININTERCONNECTED LOCK
11	COBRA KEYPAD (KPL) FE575/595 WITH ESCUTCHEON TRIM & SCHLAGE LATCH
12	COBRA KEYPAD (KPL) FE575/595 SERIES WITH ROSE TRIM & SCHLAGE LATCH

**PRODUCT REVISED**  
 as complying with the Florida Building Code  
 Acceptance No 05-1116-05  
 Expiration Date NOV 28, 2008  
 By Ishag I. Chanda  
 Miami Dade Product Control Division

THIRD ANGLE PROJECTION

DRAWN: ROF DATE: 1/28/03

CHECKED:

APPROVED:

ENG. APPVL:

Ingersoll Rand Security Technologies  
 111 Congressional Blvd., Suite 200  
 Carmel, Indiana 46032



TITLE: MIAMI-DADE COUNTY APPROVAL  
 SCHLAGE LOCK COMPANY  
 ANSI GRADE 1, 2 OR 3  
 161 HARDWARE  
 GENERAL NOTES AND APPROVED MODELS

SIZE: FLAT DWG NO: S-2303 SHEET 1 OF 12 REV G


SCALE: NTS AUTOCAD

REVISIONS



LTR	DESCRIPTION	DATE	APPROVED
E	NEW BORDER, REVD NOTE YMF	11/02/05	
F	REVISED PER DC BCCD YMF	02.13.06	

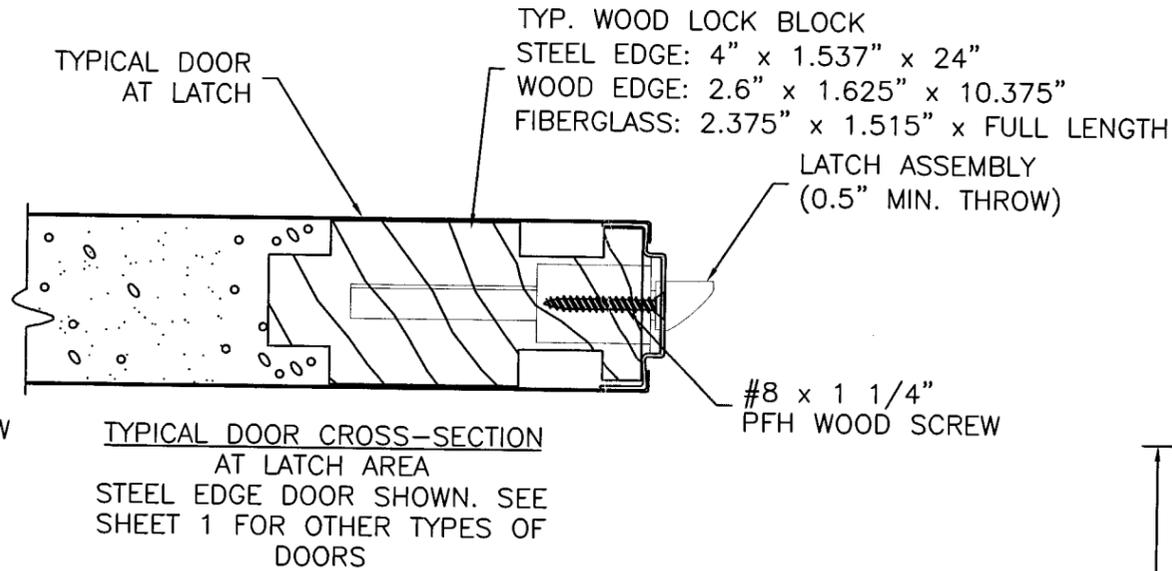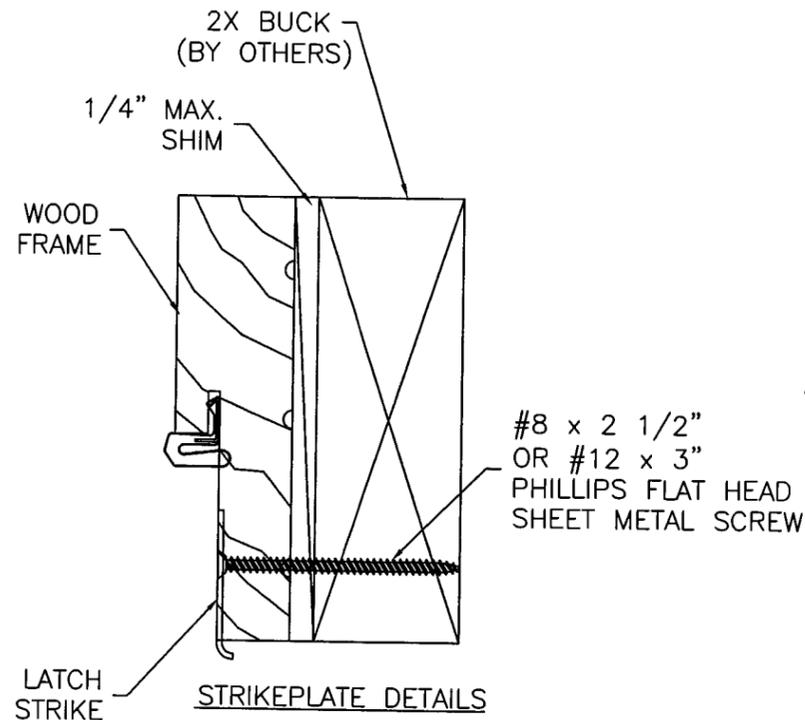

TYPICAL LATCH INSTALLATION B-B FOR ILLUSTRATION PURPOSE ONLY

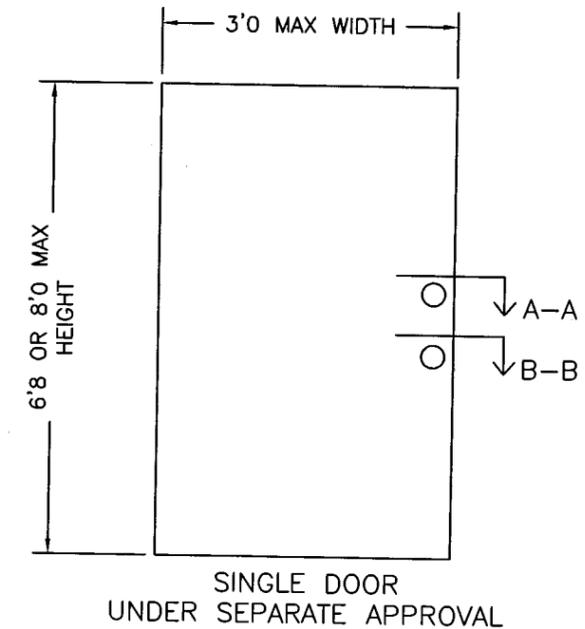

*Handwritten signature and date: 5/3/06, 7246718*

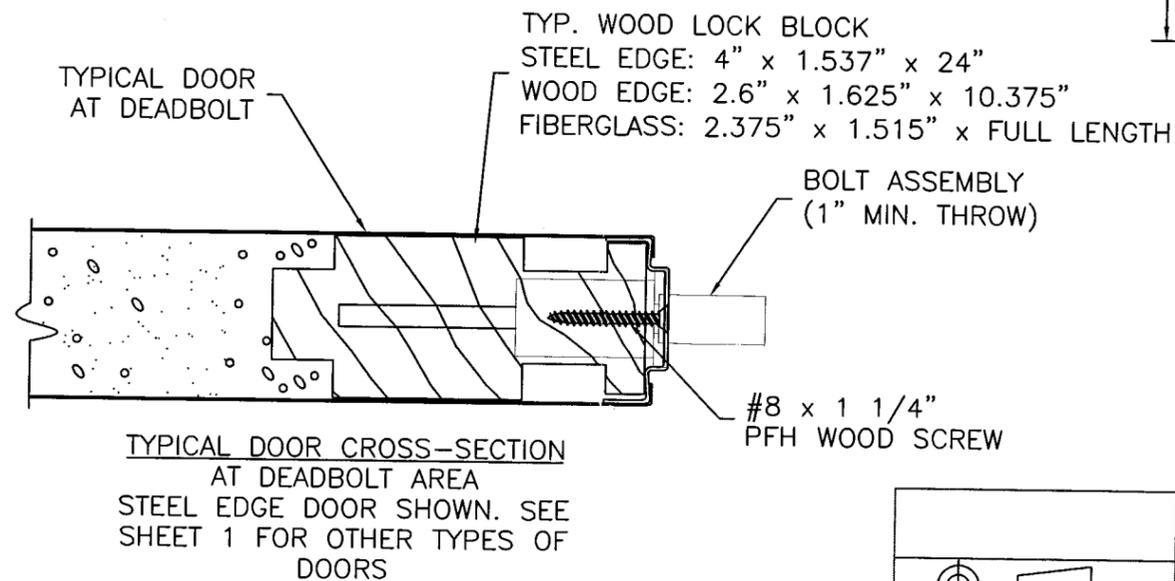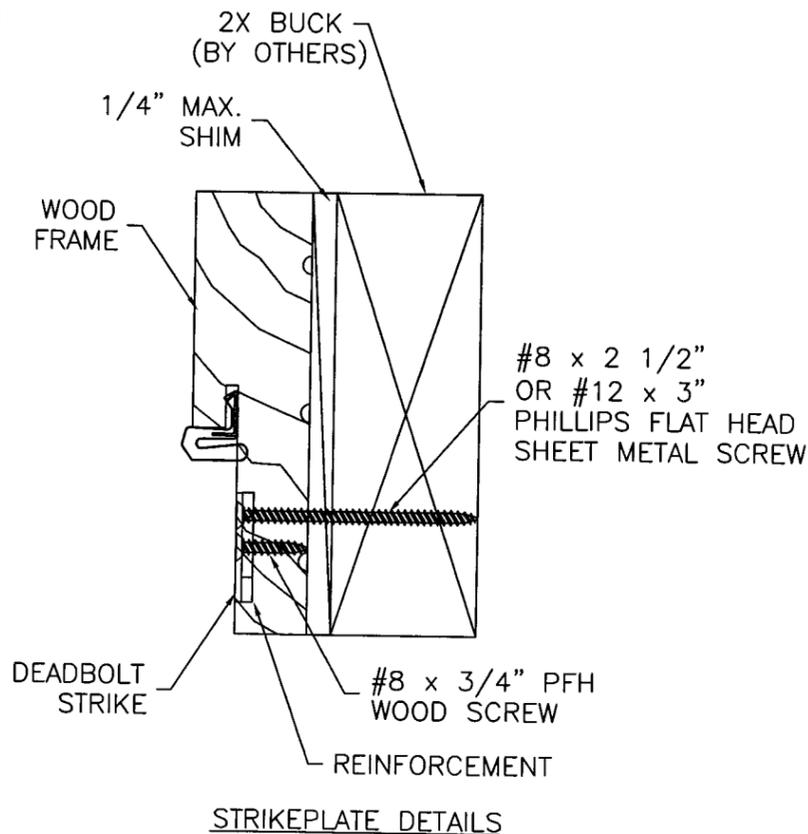



TYPICAL DEADBOLT INSTALLATION A-A FOR ILLUSTRATION PURPOSE ONLY

**PRODUCT REVISED**  
as complying with the Florida Building Code  
Acceptance No. 05-1116-05  
Expiration Date Nov 28, 2008  
By Klas I. Chande  
Miami Dade Product Control Division


 THIRD ANGLE PROJECTION		 Ingersoll Rand Security Technologies 111 Congressional Blvd., Suite 200 Carmel, Indiana 46032	
DRAWN <b>ROF</b> CHECKED	DATE 1/28/03	TITLE MIAMI-DADE COUNTY APPROVAL SCHLAGE LOCK COMPANY TYPICAL JAMB TO BUCK & DOOR CROSS SECTIONS	
APPROVED		SIZE	FLAT
ENG. APPVL		DWG NO.	S-2303 SHEET 2 OF 12
		SCALE	NTS AUTOCAD
			REV F

REVISIONS

LTR	DESCRIPTION	DATE	APPROVED
E	NEW BORDER, REVD NOTE YMF	11/02/05	
F	REVISED PER DC BCCD YMF	02.13.06	

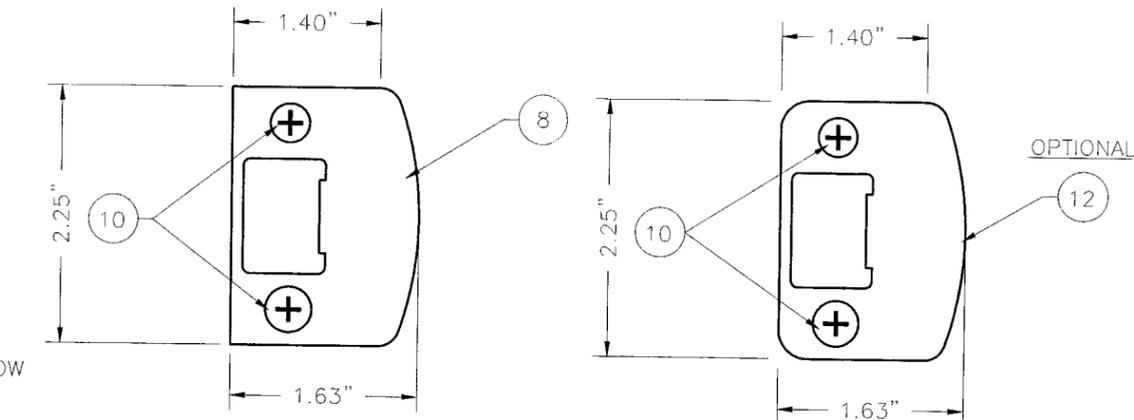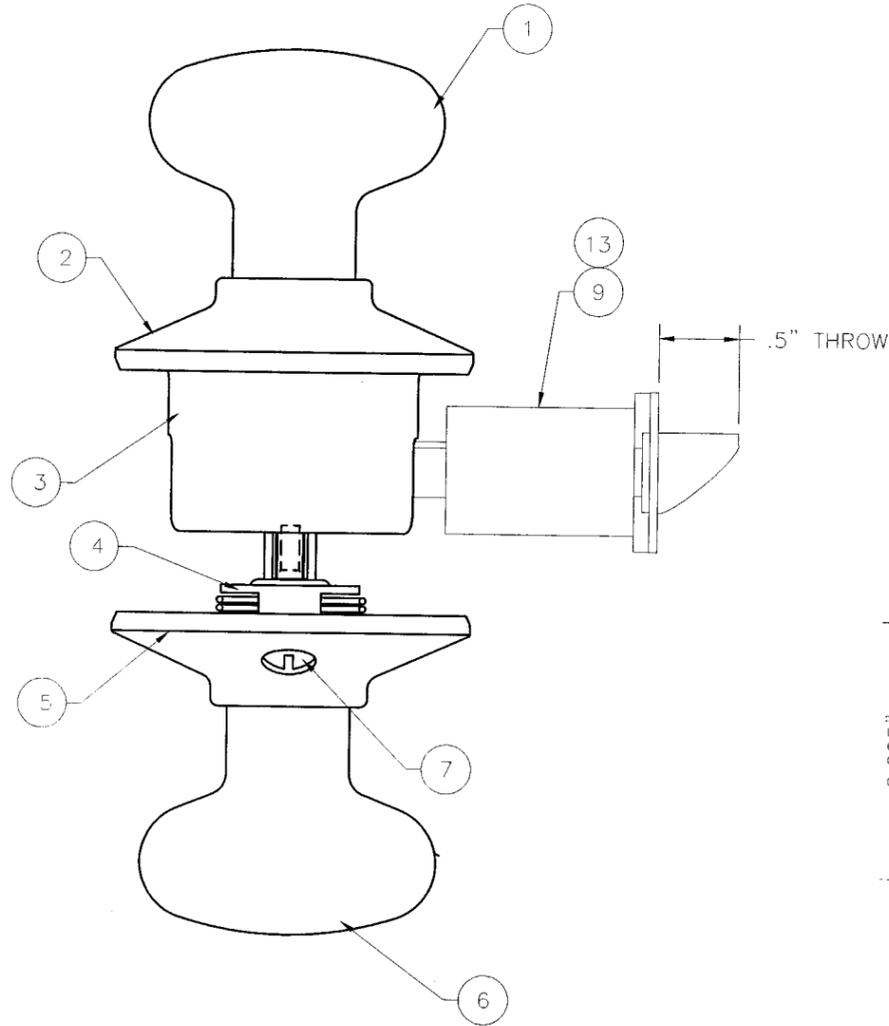

JAMB STRIKE  
0.057" MIN. STEEL

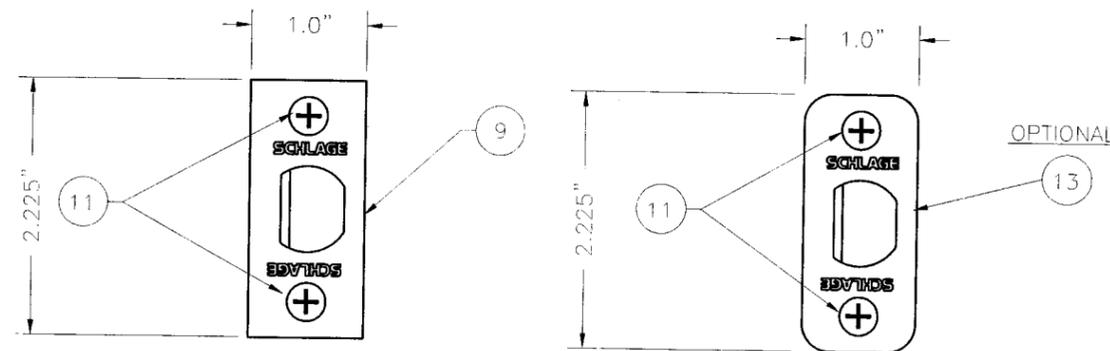

LATCH STRIKE  
0.052" MIN. STEEL

IR-SCHLAGE F-SERIES  
(F(A)10/40/51)  
CYLINDRICAL LOCK TO BE  
USED WITH SCHLAGE  
B260/360 SERIES  
DEADBOLT

ITEM	DESCRIPTION
1	KNOB, OUTSIDE
2	ROSE TRIM, OUTSIDE
3	CHASIS, OUTSIDE
4	CHASIS, INSIDE
5	ROSE TRIM, INSIDE
6	KNOB, INSIDE
7	SCREW, KNOB MOUNTING
8	STANDARD PACKAGE JAMB STRIKE
9	LATCH STRIKE, STANDARD PACKAGE
10	#8 x 2 1/2 PHILLIPS FLAT HEAD WOOD SCREW (LATCH TO FRAME)
11	#8 x 1 1/4 PHILLIPS FLAT HEAD WOOD (STRIKEE TO DOOR)
12	VISUAL PACKAGE JAMB STRIKE
13	LATCH STRIKE, VISUAL PACKAGE


*Handwritten signature and date:*  
11/3/06  
FL 46718

**PRODUCT REVISED**  
as complying with the Florida  
Building Code  
Acceptance No. 05-1116-05  
Expiration Date Nov 28, 2008  
By: Iskan L. Chander  
Miami Dade Product Control  
Division

<p>THIRD ANGLE PROJECTION</p>		<p><b>Ingersoll Rand</b> Security Technologies 111 Congressional Blvd., Suite 200 Carmel, Indiana 46032</p>	
DRAWN <b>ROF</b> CHECKED	DATE 1/28/03	TITLE MIAMI-DADE COUNTY APPROVAL SCHLAGE LOCK COMPANY F-SERIES CYLINDRICAL LOCK KNOB SERIES SHOWN	
APPROVED		SIZE	FLAT
ENG. APPVL		DWG NO.	S-2303
		SHEET	3 OF 12
		SCALE	NTS AUTOCAD
		REV	F

IR-SCHLAGE B260 SERIES DEADBOLT TO BE USED WITH SCHLAGE F-SERIES (F(A)10/40/51) CYLINDRICAL LOCKS OR COBRA (FE575/576/577/595/596/597) KEYPAD (KPL) WITH SCHLAGE F-SERIES LATCH

DESIGN PRESSURE RATING (OUT-SWING / IN-SWING) MAX. 3'0" x 8'0" DOOR	
+67.0psf	-67.0psf

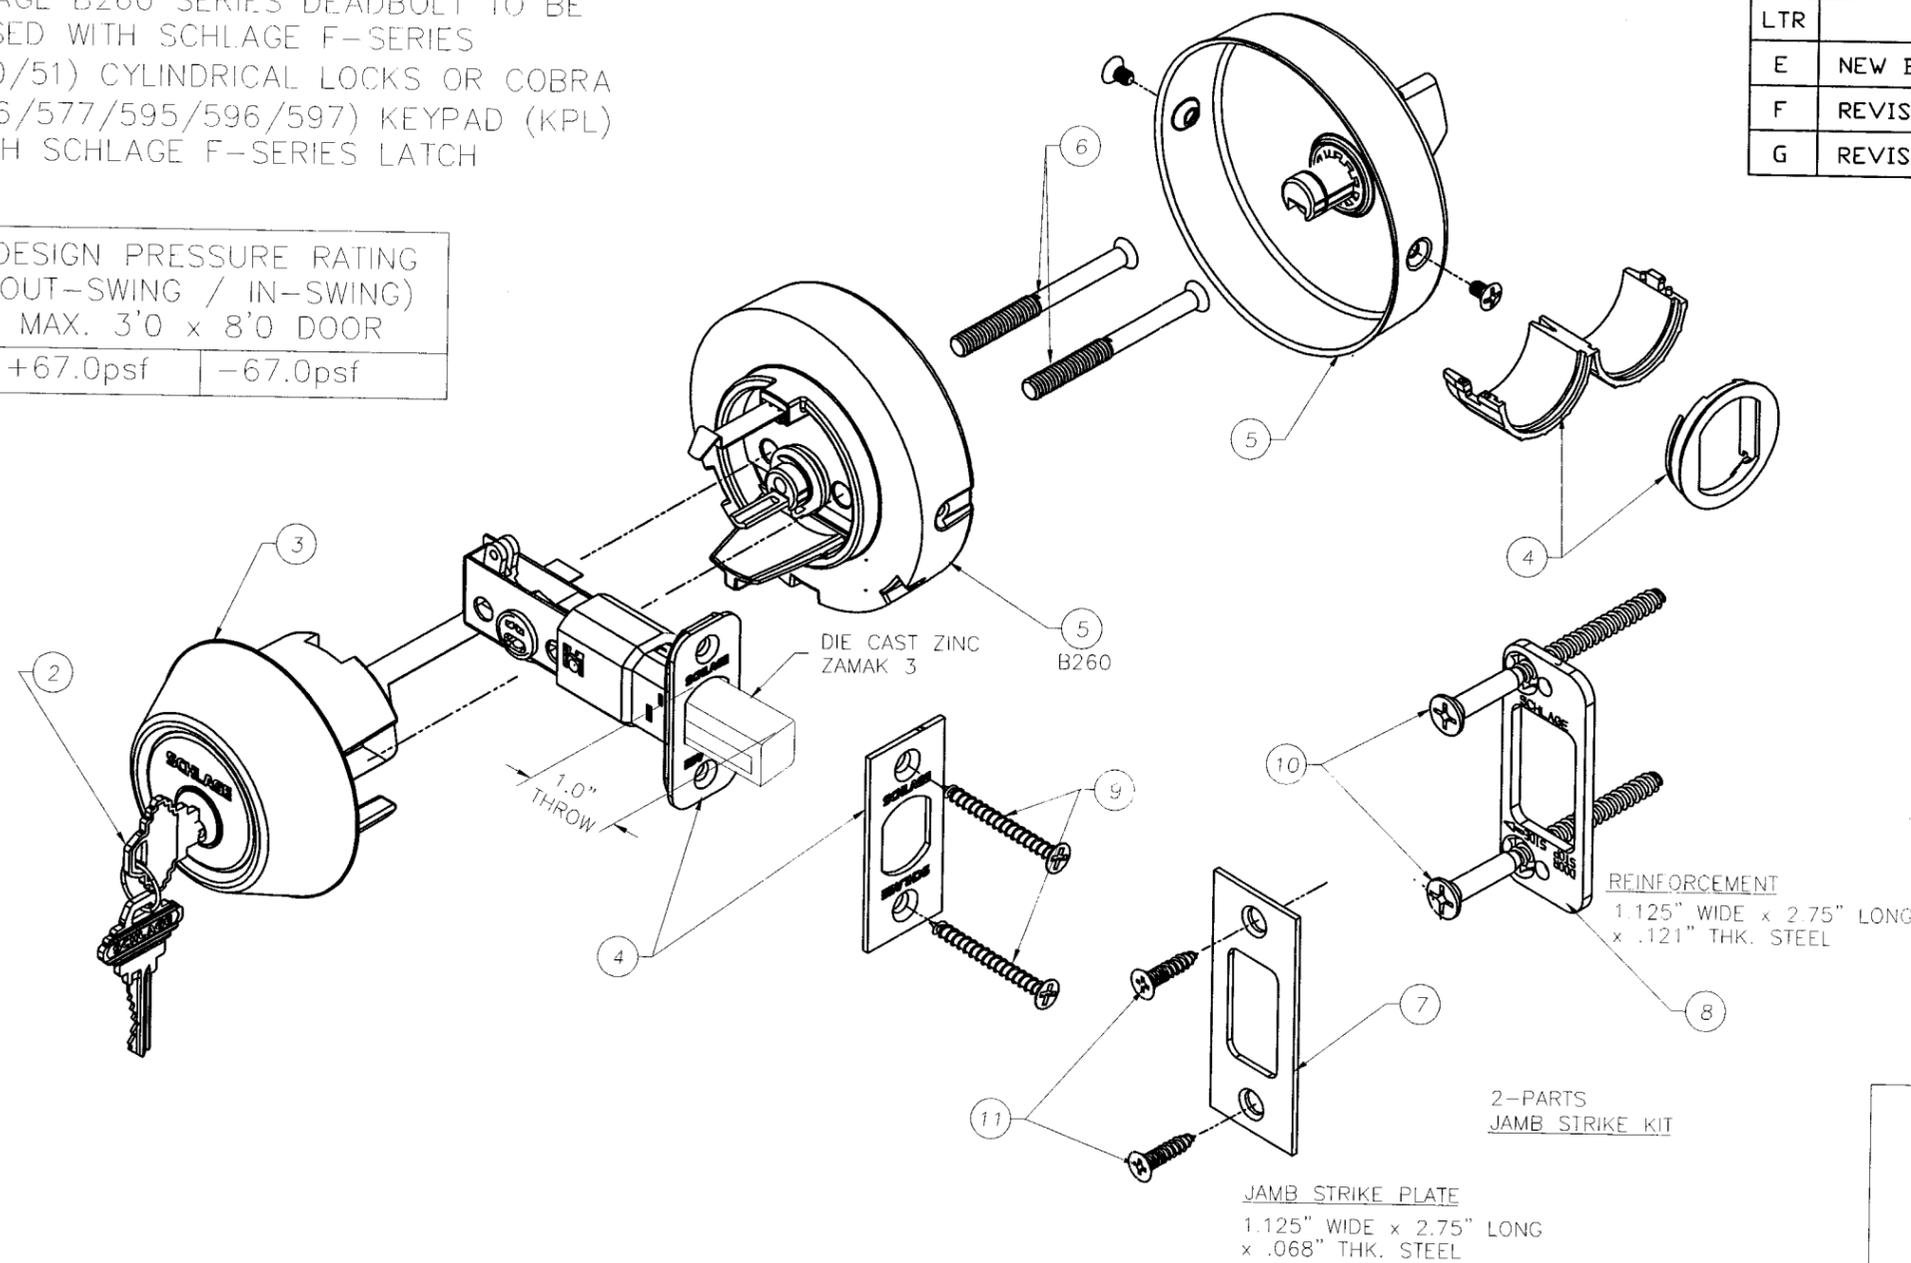


REVISIONS			
LTR	DESCRIPTION	DATE	APPROVED
E	NEW BORDER, REVD NOTE YMF	11/02/05	
F	REVISED PER DC BCCD YMF	02.13.06	
G	REVISED PER DC BCCD YMF	05/02/06	

*Handwritten signature and date:*  
M.D.M.  
5/3/06  
FL 4678

ITEM	DESCRIPTION
1	SCHLAGE B260 SERIES DEADBOLT
2	KEY
3	ASSEMBLY HOUSING OUTSIDE
4	LATCH, B260 (BOLT MATERIAL IS DIE CAST ZINC-ZAMAK 3)
5	ASSEMBLY, INSIDE TURN
6	SCREW, MOUNTING
7	JAMB STRIKE STANDARD
8	REINFORCER, STRIKE
9	#8 x 1 1/4" PHILLIPS FLAT HEAD WOOD SCREW
10	#12 X 3" PHILLIPS FLAT HEAD WOOD SCREW STRIKE REINFORCER
11	#8 X 3/4" PHILLIPS FLAT HEAD WOOD SCREW

**PRODUCT REVISED**  
as complying with the Florida  
Building Code  
Acceptance No. 05-1116-05  
Expiration Date NOV 28, 2008  
By Shas L. Lhuede  
Miami Dade Product Control  
Division

<p>THIRD ANGLE PROJECTION</p>		<p><b>Ingersoll Rand</b> Security Technologies 111 Congressional Blvd., Suite 200 Carmel, Indiana 46032</p>	
DRAWN <b>ROF</b> CHECKED	DATE 1/28/03	TITLE MIAMI-DADE COUNTY APPROVAL SCHLAGE LOCK COMPANY  B260 DEADBOLT	
APPROVED	SIZE FLAT	DWG NO. S-2303	REV G
ENG. APPVL	SCALE: NTS	AUTOCAD	SHEET 5 OF 12

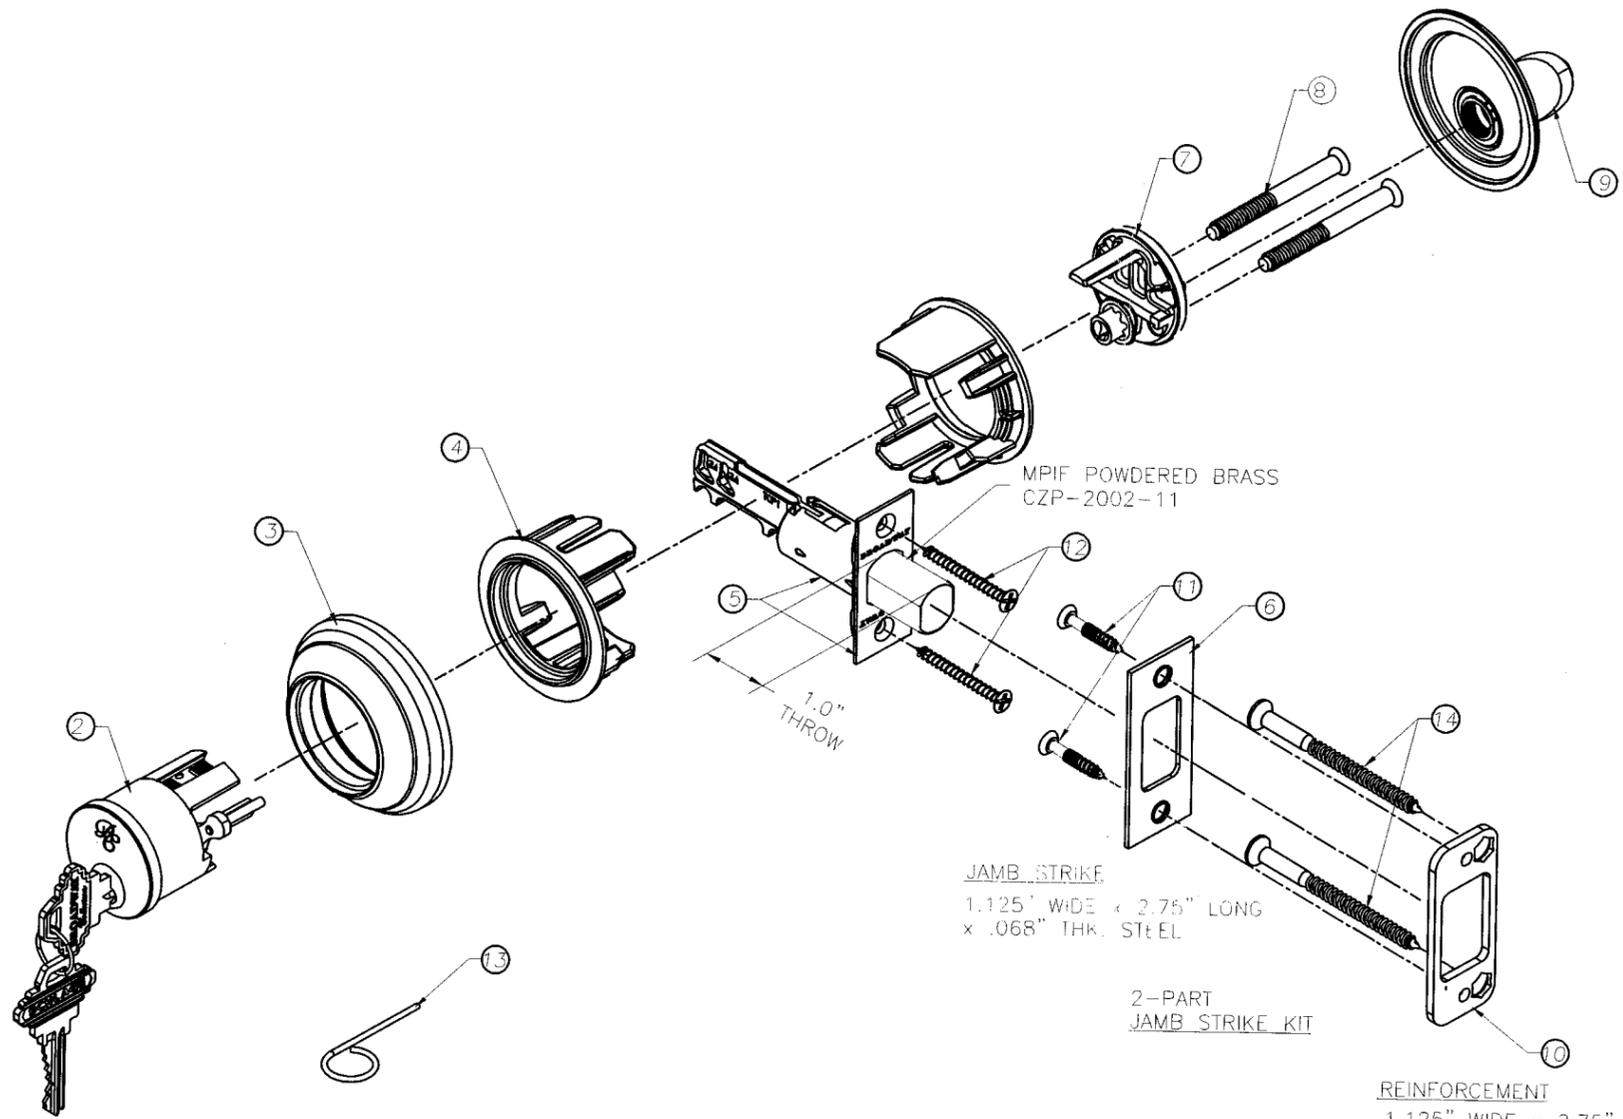

REVISIONS			
LTR	DESCRIPTION	DATE	APPROVED
E	NEW BORDER, REVD NOTE YMF	11/02/05	
F	REVISED PER DC BCCD YMF	02.13.06	
G	REVISED PER DC BCCD YMF	05/02/06	

*Handwritten signature and date:*  
 5/3/06  
 FL 46718

ITEM	DESCRIPTION	PART NUMBERS
1	BROADWAY SERIES DEADBOLT LOCK B1060 CLS 625	B1060 CLS 625
2	OUTSIDE CYLINDER ASSEMBLY	R125-060
3	SPIN RING	01-219
4	IMPACT SHELL	B500-646
5	LATCH ASSEMBLY SQUARE CORNER (BOLT MATERIAL MPIF POWDERED BRASS CZP-2002-11)	11-134
6	JAMB STRIKE PACKAGE STANDARD PACK	10-063
7	INSIDE HOUSING ASSEMBLY	R125-042
8	MOUNTING SCREW	B300-112
9	THUMB TURN ASSEMBLY	01-232-DES
10	JAMB STRIKE REINFORCEMENTS	37-016
11	#8 x 3/4" PHILLIPS FLAT HEAD WOOD SCREW	-
12	#8 x 1 1/4" PHILLIPS FLAT HEAD WOOD SCREW	-
13	WRENCH	M504-271
14	#12 x 3 1/2" PHILLIPS FLAT HEAD WOOD SCREW	-

IR-B1060 BROADWAY SERIES DEADBOLT TO BE USED WITH BROADWAY U-SERIES (U10/40/51) CYLINDRICAL LOCKS OR COBRA (FE575/576/577/595/596/597) KEYPAD (KPL) WITH SCHLAGE F-SERIES LATCH


DESIGN PRESSURE RATING (OUT-SWING / IN-SWING)  
 MAX. 3'0 x 8'0 DOOR  
 +67.0psf -67.0psf

**PRODUCT REVISED**  
 as complying with the Florida Building Code  
 Acceptance No. *05-1116-05*  
 Expiration Date *Nov 28, 2008*  
*By: Susan L. Grande*  
 Miami Dade Product Control Division

DRAWN: <b>ROF</b> CHECKED:		TITLE: MIAMI-DADE COUNTY APPROVAL SCHLAGE LOCK COMPANY B1060 BROADWAY SERIES DEADBOLT	
DATE: 1/28/03		111 Congressional Blvd., Suite 200 Carmel, Indiana 46032	
APPROVED:		SIZE: FLAT	DWG NO.: S-2303
ENG. APPVL:		SHEET 7 OF 12	
SCALE: NTS		AUTOCAD	
		REV G	

REVISIONS

LTR	DESCRIPTION	DATE	APPROVED
E	NEW BORDER, REV'D NOTE YMF	11/02/05	
F	REVISED PER DC BCCO YMF	02.13.06	
G	REVISED PER DC BCCO YMF	05/02/06	

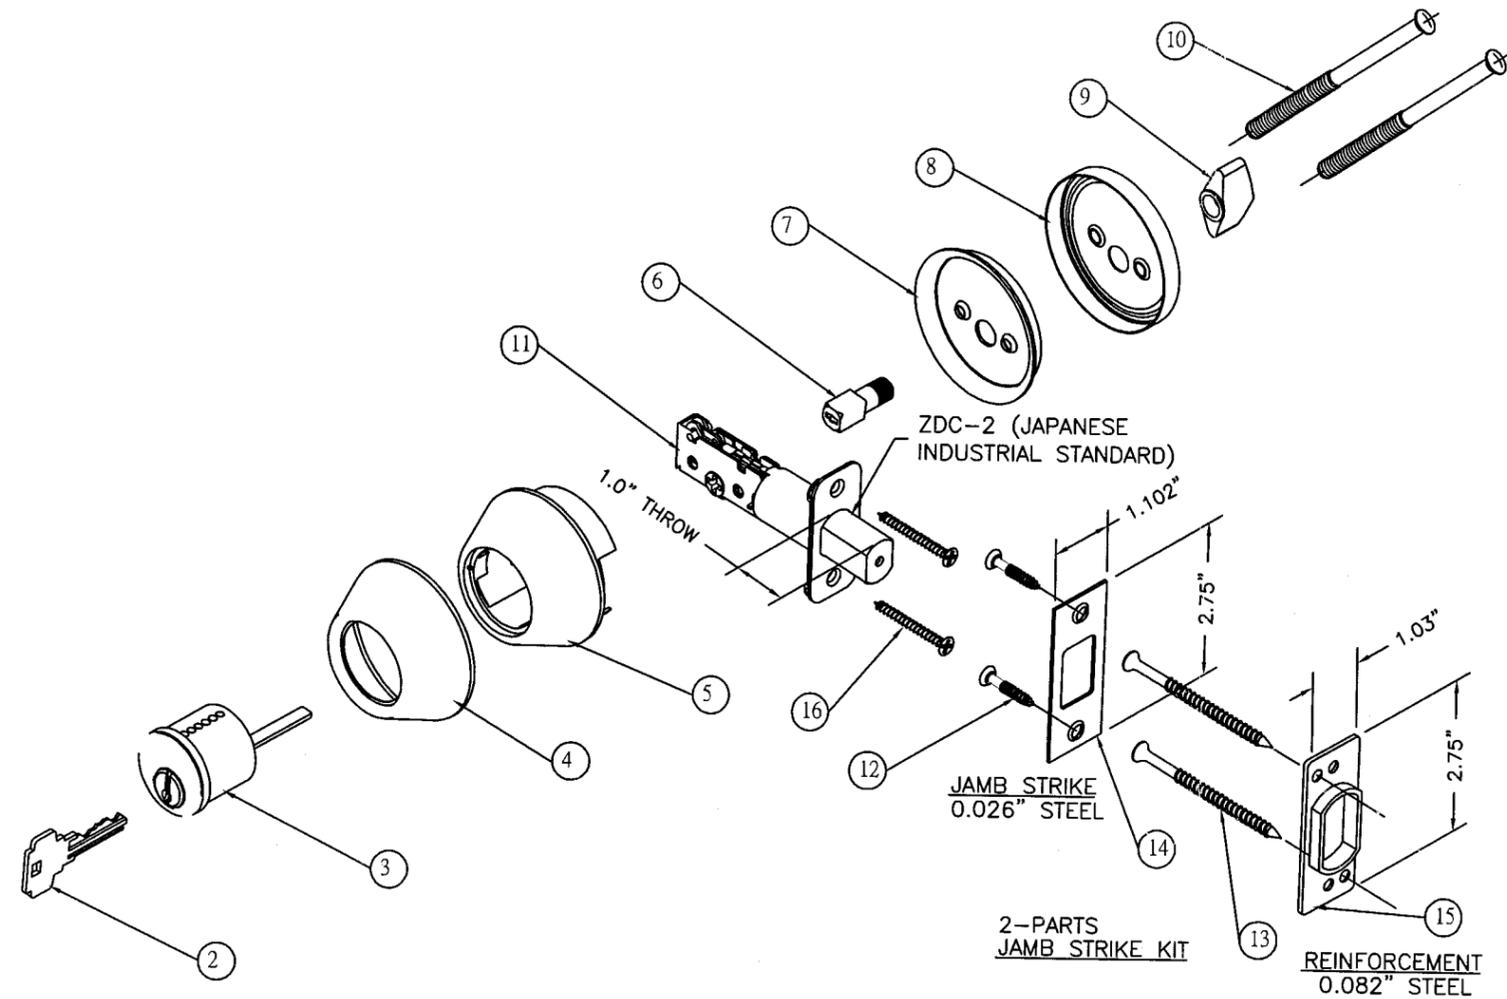

*Handwritten signature and date:*  
 3/10/06  
 46718

ITEM	DESCRIPTION
1	SINGLE CYLINDER DEADBOLT
2	KEY
3	KEY UNIT
4	OUTSIDE ROSE
5	RING BODY
6	STUD
7	INSIDE ROSE
8	INSIDE ROSE MOUNTING PLATE
9	TURN BUTTON
10	MACHINE SCREW
11	LATCH UNIT COMPLETED (BOLT MATERIAL ZDC-2 JAPANESE INDUSTRIAL STANDARD)
12	#8 X 3/4" PHILLIPS FLAT HEAD WOOD SCREW
13	#12 X 3" PHILLIPS FLAT HEAD WOOD SCREW
14	STRIKE PLATE (JAMB)
15	STRIKE PLATE REINFORCEMENT (JAMB)
16	#8 X 1 1/4" PHILLIPS FLAT HEAD WOOD SCREW

IR-DEXTER JD/JH60-SERIES CYLINDRICAL DEADBOLT  
 TO BE USED WITH DEXTER J-SERIES LOCK  
 OR SCHLAGE COBRA SERIES KEYPAD (KPL) (WITH  
 SCHLAGE F-LATCH)

DESIGN PRESSURE RATING  
 (OUT-SWING / IN-SWING)  
 MAX. 3'0 x 8'0 DOOR  
 +67.0psf    -67.0psf

**PRODUCT REVISED**  
 as complying with the Florida  
 Building Code  
 Acceptance No. *25-1116-05*  
 Expiration Date *01/28, 2008*  
 By *Shawn J. Chavala*  
 Miami Dade Product Control  
 Division



<p>THIRD ANGLE PROJECTION</p>		<p><b>Ingersoll Rand</b>                  Security Technologies                  111 Congressional Blvd., Suite 200                  Carmel, Indiana 46032</p>	
DRAWN <b>ROF</b> CHECKED	DATE 1/28/03	TITLE MIAMI-DADE COUNTY APPROVAL SCHLAGE LOCK COMPANY DEXTER SERIES JD/JH60 SERIES CYLINDRICAL DEADLOCK	
APPROVED		SIZE	FLAT
ENG. APPVL		DWG NO.	S-2303
		SHEET	9 OF 12
		SCALE:	NTS    AUTOCAD
		REV	G

ITEM	DESCRIPTION
1	SCHLAGE S200 INTERCONNECT ASSEMBLY
2	SCREW, TRIM
3	ESCUTCHEON ASSY.
4	SCREWS, MOUNTING
5	CHASSIS ASSY. INSIDE
6	SCREWS, MOUNTING DB
7	INTERCONNECT ASSY.
8	JAMB STRIKE PKG
9	REINFORCEMENT STRIKE PKG. (JAMB)
10	STRIKE PKG. DB (JAMB)
11	DEADLATCH & DEADBOLT (BOLT MATERIAL IS SINTERED IRON FC-0208-40)
12	CHASSIS ASSY. OUTSIDE
13	FIRE CUP
14	BAR
15	RING
16	BLOCKER RING
17	TRIM RING
18	SCREW CYLINDER HOUSING
19	HOUSING AND FACEPLATE ASSY.
20	#8 X 2 1/2" PHILLIPS FLAT HEAD WOOD SCREW
21	#8 X 1 1/4" PHILLIPS FLAT HEAD WOOD SCREW
22	#12 X 3" PHILLIPS FLAT HEAD WOOD SCREW
23	CYLINDER
24	#8 X 3/4" PHILLIPS FLAT HEAD WOOD SCREW

IR-SCHLAGE SERIES S200 INTERCONNECT  
W/DEADBOLT & LATCH

DESIGN PRESSURE RATING (OUT-SWING / IN-SWING)	
DOOR SIZE	DESIGN PRESSURE RATING
3'0 x 6'8	+67.0psf -67.0psf
3'0 x 8'0	+55.0psf -55.0psf

REVISIONS			
LTR	DESCRIPTION	DATE	APPROVED
E	NEW BORDER	YMF	11/02/05
F	REVISED PER DC BCCO	YMF	02.13.06

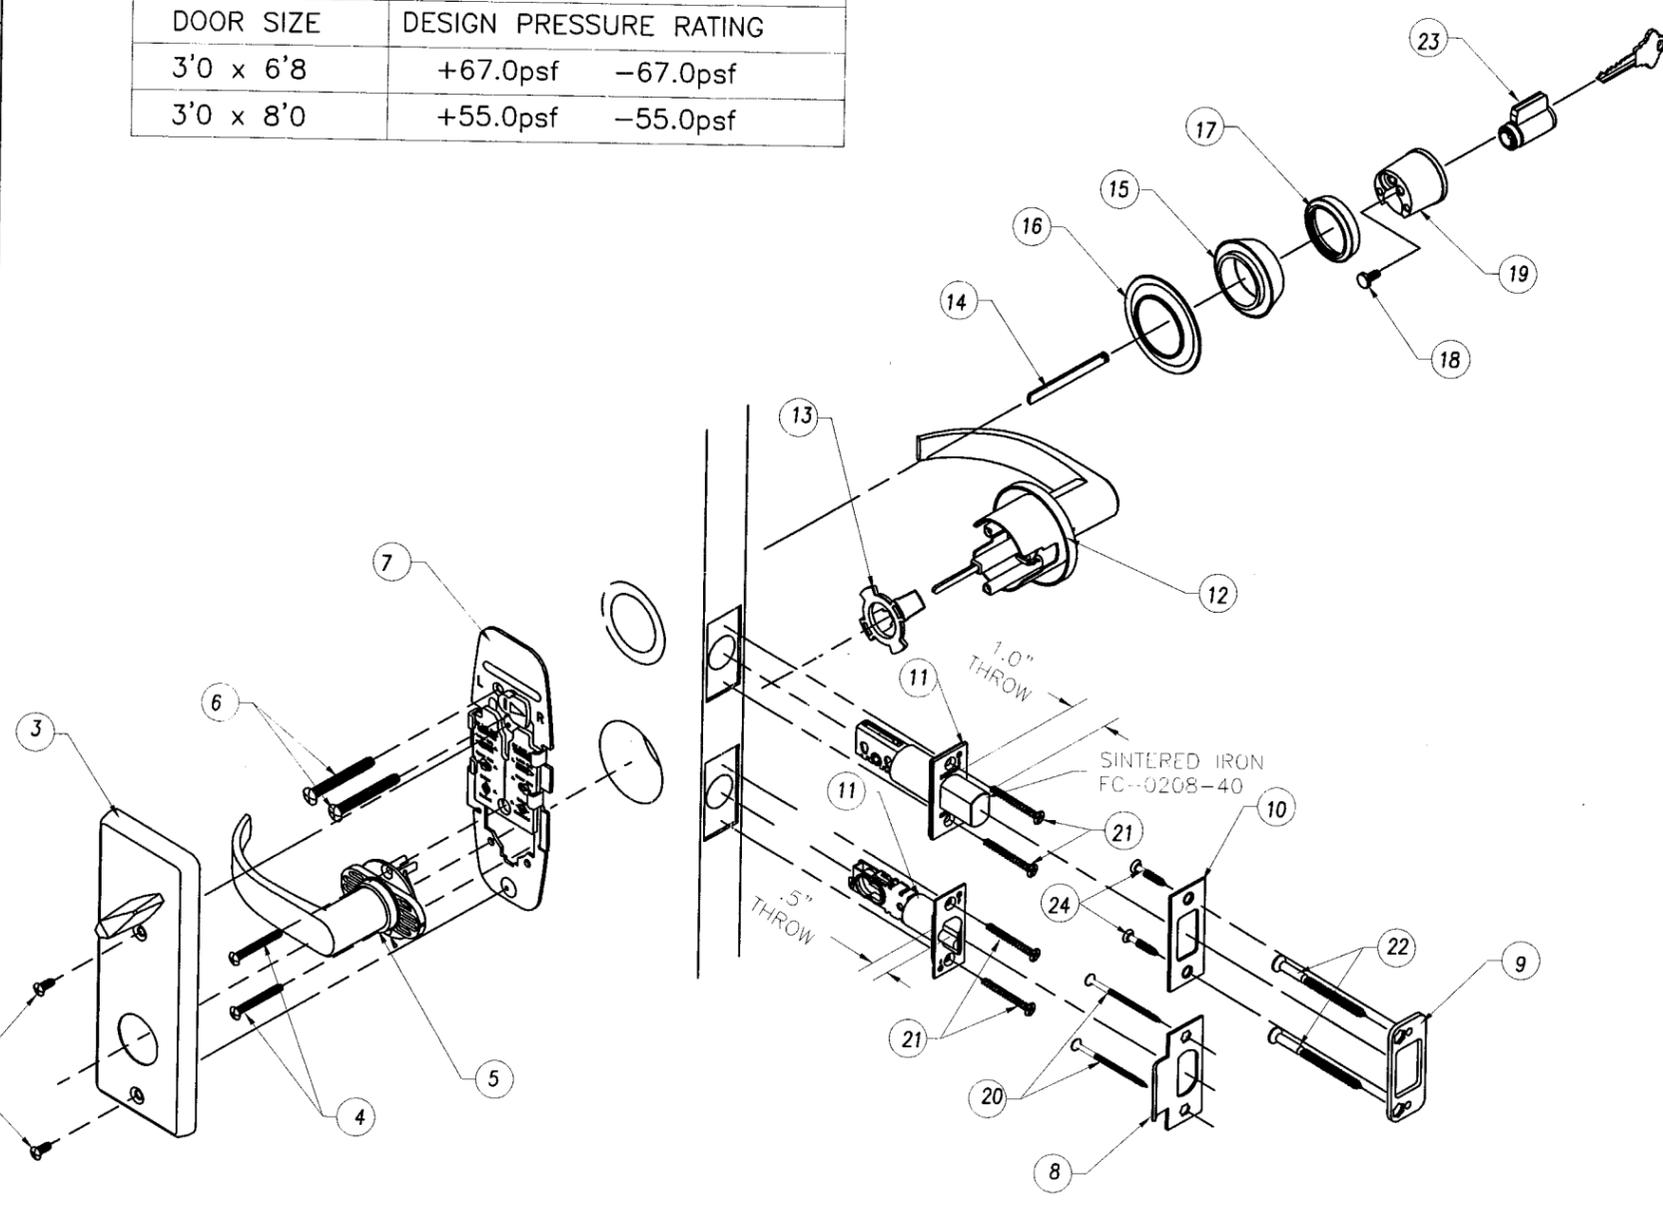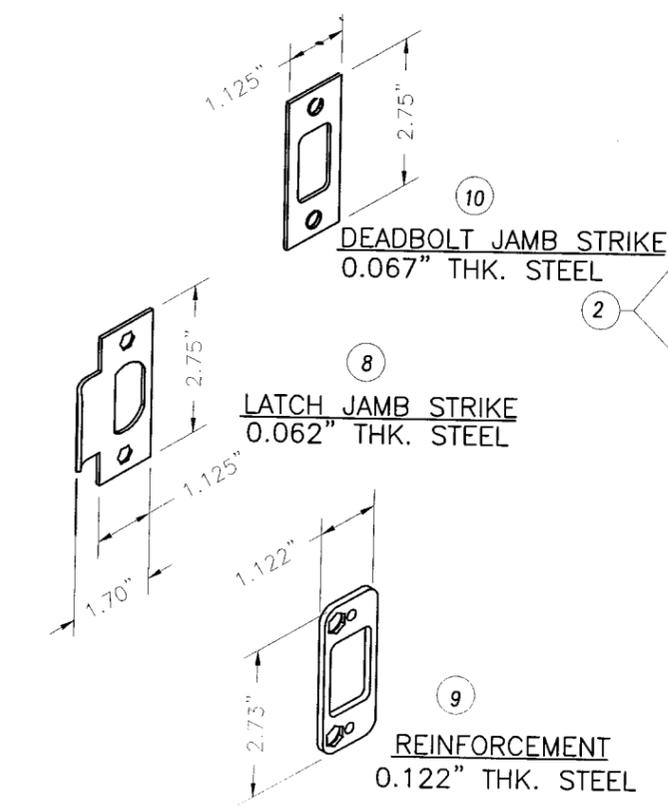

*Handwritten signature and date:*  
5/3/06  
FL 46718


**PRODUCT REVISED**  
as complying with the Florida  
Building Code  
Acceptance No. 05-1116-05  
Expiration Date NOV 28 2008  
By Chag I. Chande  
Miami Dade Product Control  
Division

<p>THIRD ANGLE PROJECTION</p>		<p><b>IR Ingersoll Rand</b> Security Technologies 111 Congressional Blvd., Suite 200 Carmel, Indiana 46032</p>	
<p>DRAWN <b>ROF</b></p> <p>CHECKED</p>	<p>DATE 1/28/03</p>	<p>TITLE MIAMI-DADE COUNTY APPROVAL SCHLAGE LOCK COMPANY</p> <p>SCHLAGE S200 SERIES INTERCONNECTED LOCK</p>	
<p>APPROVED</p>	<p>ENG. APPVL</p>	<p>SIZE FLAT</p>	<p>DWG NO. S-2303 SHEET 10 OF 12</p>
<p>SCALE: NTS</p>		<p>AUTOCAD</p>	<p>REV F</p>

REVISIONS

LTR	DESCRIPTION	DATE	APPROVED
A	NEW SHEET	YMF 11/02/05	
G	REVISED PER DC BCCD	YMF 05/02/06	

COBRA FE575/576/577 AND COBRA PLUS FE595/596/597 SERIES KEYPAD (KPL) (WITH SCHLAGE F-LATCH) TO BE USED WITH FOLLOWING DEADLOCKS: SCHLAGE B260, B360 SERIES DEXTER JD/JH60 SERIES BROADWAY B1060 SERIES

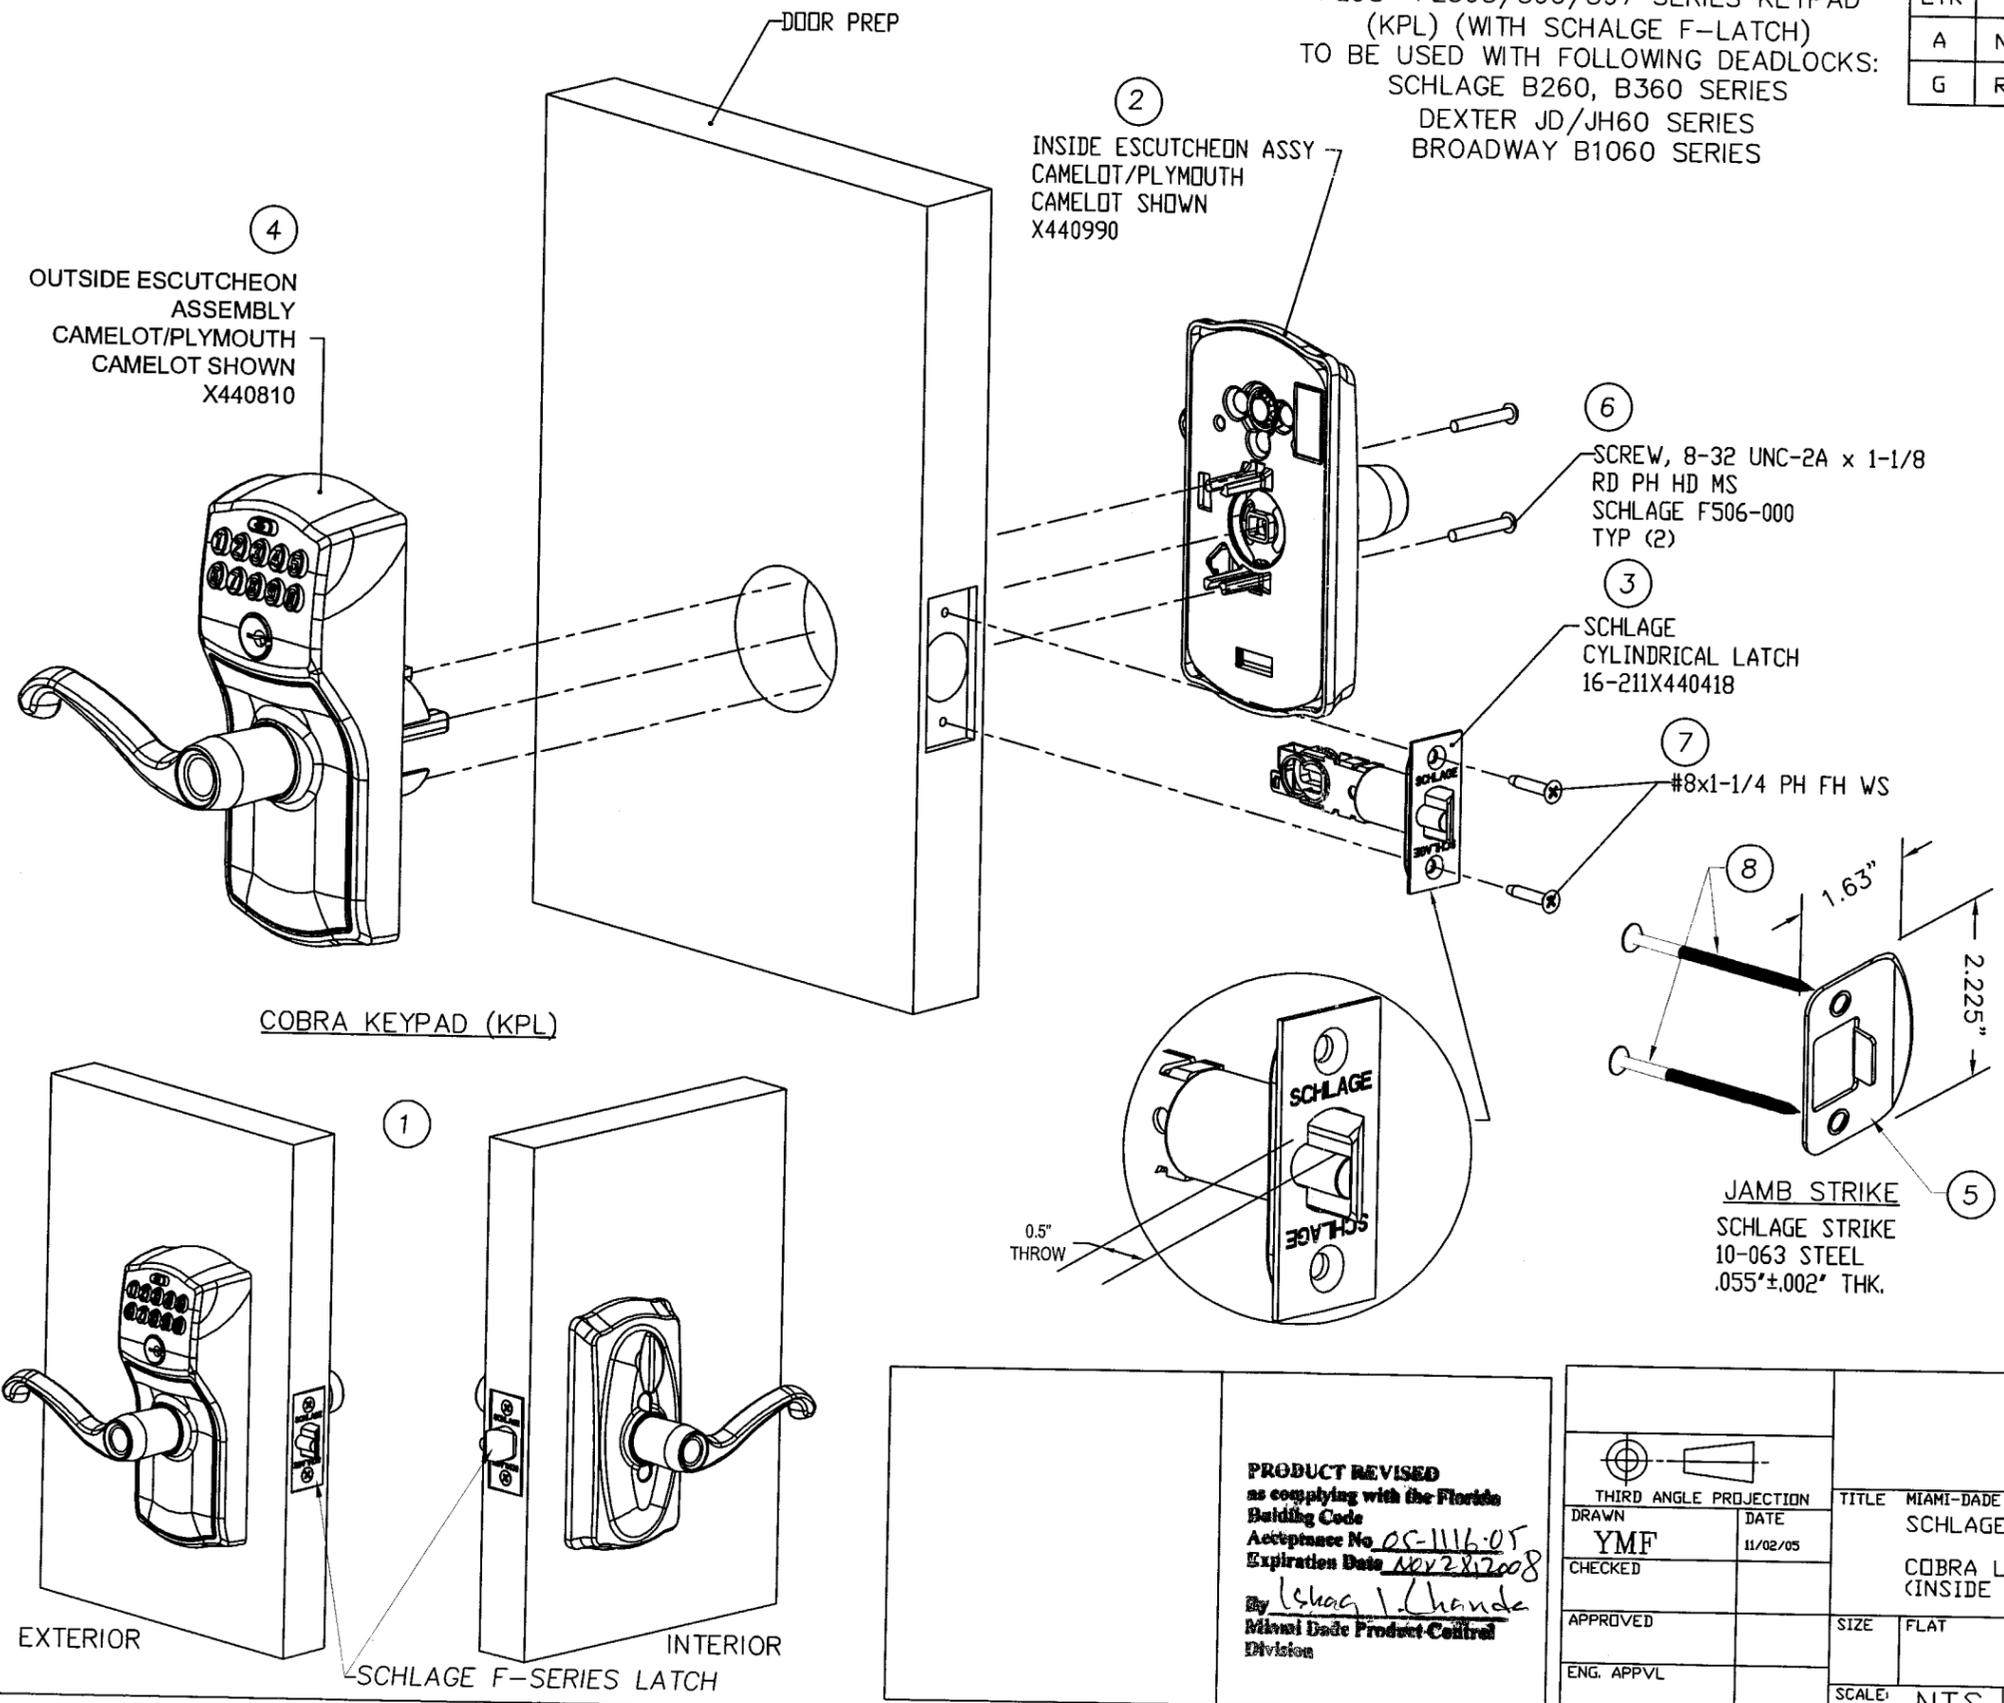

*Handwritten signature and date:*  
 M. J. ...  
 5/3/06  
 FE 46710

ITEM	DESCRIPTION
1	COBRA LOCK ASSEMBLY
2	INSIDE ESCUTCHEON ASSEMBLY
3	CYLINDRICAL LATCH ASSEMBLY
4	OUTSIDE ESCUTCHEON ASSEMBLY
5	JAMB STRIKE (10-063)
6	SCREWS, MOUNTING, #8-32 UNC-2A X 1-1/8
7	LATCH MOUNTING SCREW PACK (F206-175) #8x1-1/4 PH FH WS
8	#8 X 2 1/2" PHILLIPS FLAT HEAD WOOD SCREW


**PRODUCT REVISED**  
 as complying with the Florida Building Code  
 Acceptance No. 05-1116-05  
 Expiration Date 12/28/2008  
 By Isaac J. Chanda  
 Miami Dade Product Control Division

<p>THIRD ANGLE PROJECTION</p>		<p><b>Ingersoll Rand</b>                  Security Technologies                  111 Congressional Blvd., Suite 200                  Carmel, Indiana 46032</p>	
DRAWN YMF CHECKED	DATE 11/02/05	TITLE MIAMI-DADE COUNTY APPROVAL SCHLAGE LOCK COMPANY COBRA LOCK (INSIDE ESCUTCHEON)	
APPROVED ENG. APPVL	SIZE FLAT	DWG NO. S-2303	SHEET 11 OF 12 REV G
SCALE: NTS		AUTOCAD	

COBRA FE575/576/577 AND COBRA PLUS FE595/596/597 SERIES KEYPAD (KPL) (WITH SCHLAGE F-LATCH) TO BE USED WITH FOLLOWING DEADLOCKS: SCHLAGE B260, B360 SERIES DEXTER JD/JH60 SERIES BROADWAY B1060 SERIES


REVISIONS

LTR	DESCRIPTION	DATE	APPROVED
A	NEW SHEET	YMF 11/02/05	
B	REVISED PER DC BCCD	YMF 02.13.06	
G	REVISED PER DC BCCD	YMF 05/02/06	

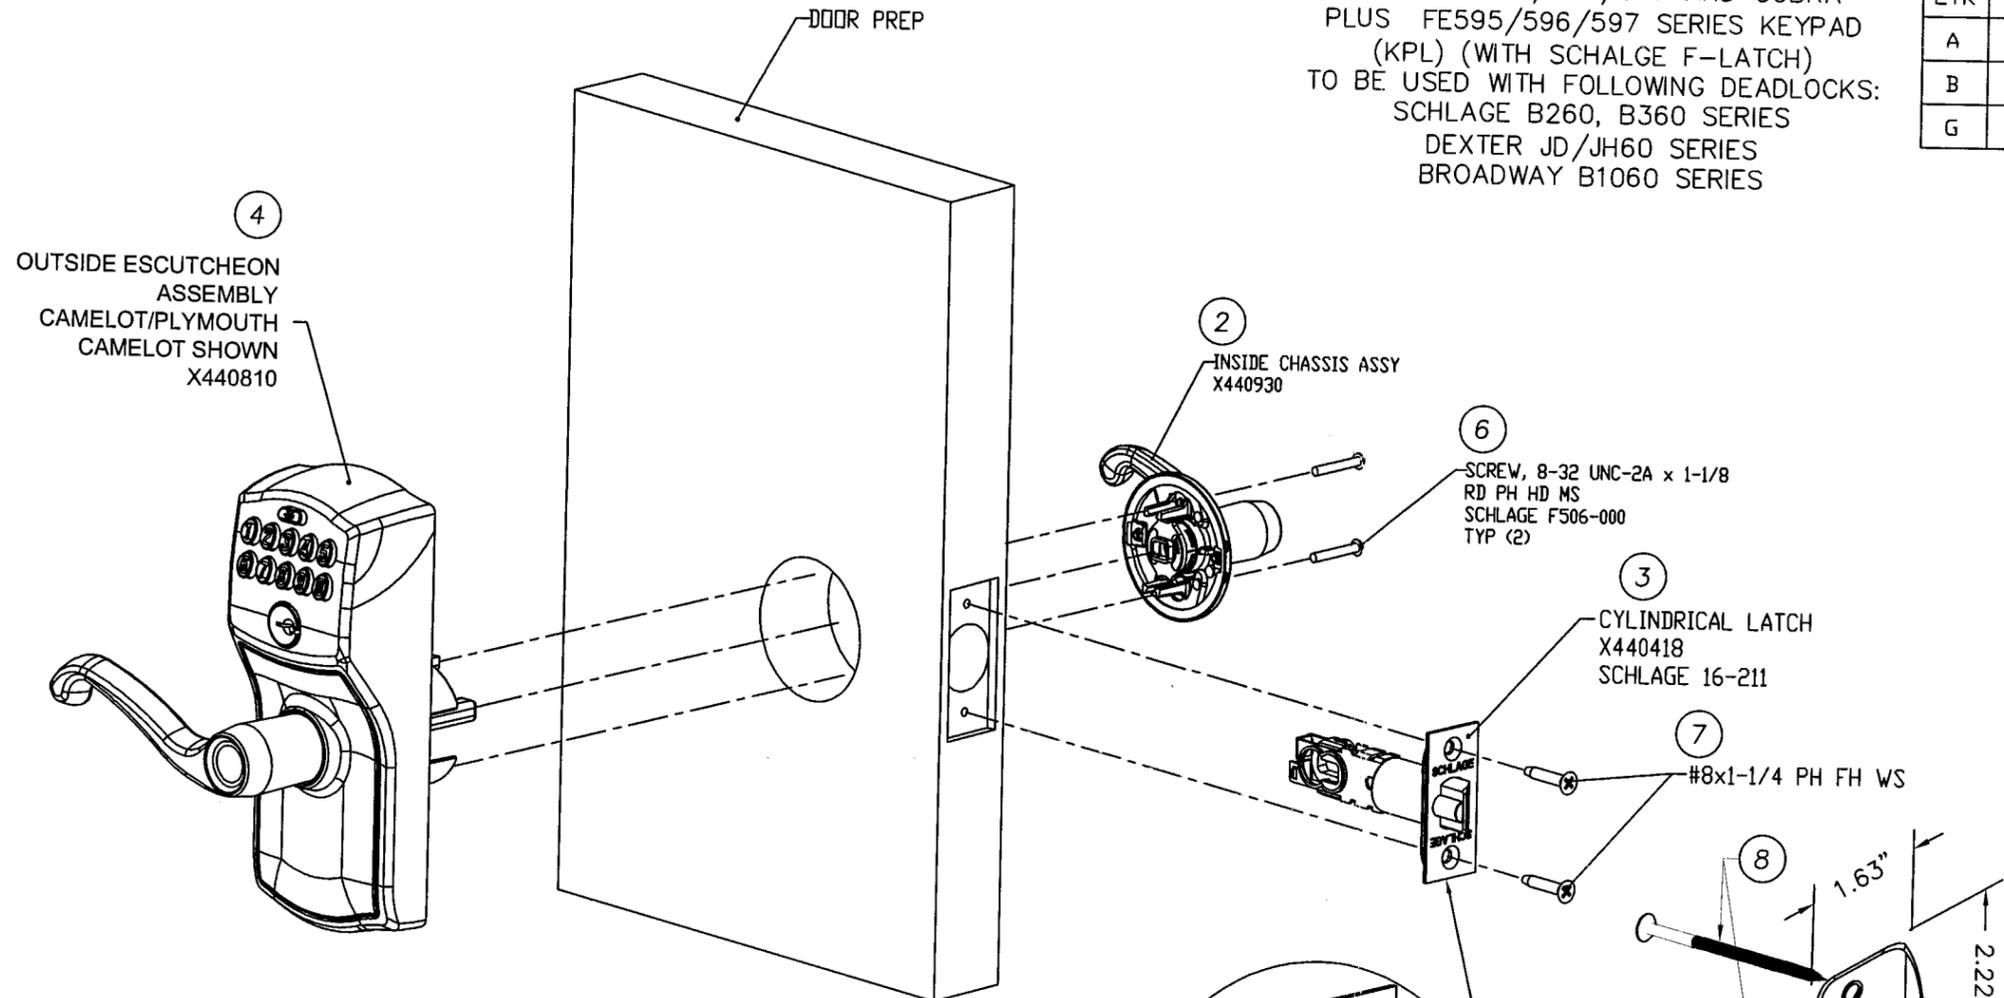

*Handwritten signature*  
5/3/06  
FL 46718

ITEM	DESCRIPTION
1	COBRA LOCK ASSEMBLY
2	INSIDE ROSE CHASSIS ASSEMBLY
3	CYLINDRICAL LATCH ASSEMBLY
4	OUTSIDE ESCUTCHEON ASSEMBLY
5	JAMB STRIKE (10-063)
6	SCREWS, MOUNTING, #8-32 UNC-2A X 1-1/8
7	LATCH MOUNTING SCREW PACK (F206-175) #8x1-1/4 PH FH WS
8	#8 X 2 1/2" PHILLIPS FLAT HEAD WOOD SCREW

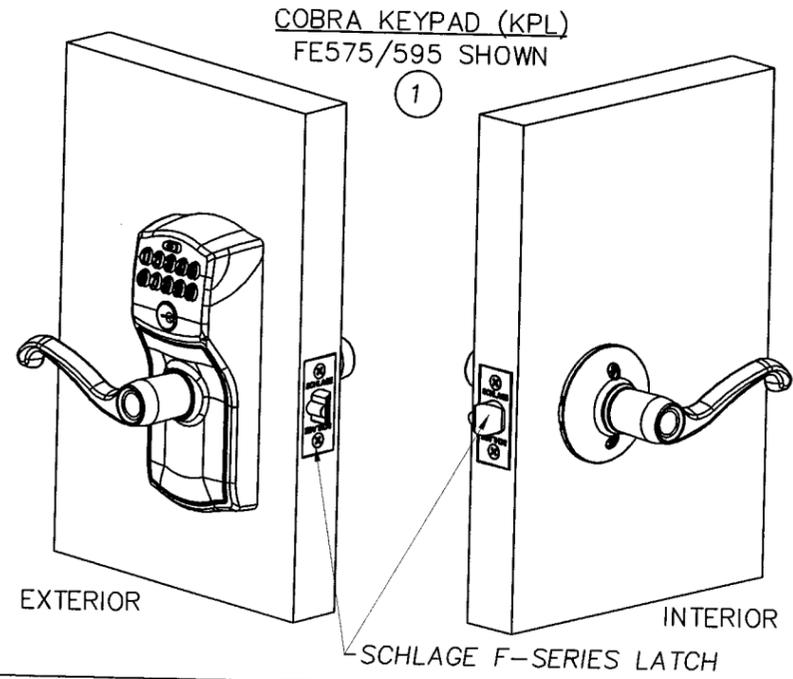

**PRODUCT REVISED**  
as complying with the Florida Building Code  
Acceptance No. 05-1116-05  
Expiration Date MAY 28, 2008  
By *Shag J. Casade*  
Miami Dade Product Control Division

THIRD ANGLE PROJECTION	
DRAWN	DATE
YMF	11/02/05
CHECKED	
APPROVED	
ENG. APPVL	

**IR Ingersoll Rand**  
Security Technologies  
111 Congressional Blvd., Suite 200  
Carmel, Indiana 46032

TITLE MIAMI-DADE COUNTY APPROVAL  
SCHLAGE LOCK COMPANY  
COBRA/COBRA PLUS KEYPAD LOCK  
WITH SCHLAGE F-SERIES LATCH  
(INSIDE ROSE)

SIZE FLAT      DWG NO. S-2303      SHEET 12 OF 12      REV G

SCALE: NTS      AUTOCAD