



**BUILDING CODE COMPLIANCE OFFICE (BCCO)
PRODUCT CONTROL DIVISION**

**MIAMI-DADE COUNTY, FLORIDA
METRO-DADE FLAGLER BUILDING
140 WEST FLAGLER STREET, SUITE 1603
MIAMI, FLORIDA 33130-1563
(305) 375-2901 FAX (305) 375-2908**

NOTICE OF ACCEPTANCE (NOA)

**Trinity Glass International.
4621 192nd Street East
Tacoma, WA 98446**

SCOPE: This NOA is being issued under the applicable rules and regulations governing the use of construction materials. The documentation submitted has been reviewed by Miami-Dade County Product Control Division and accepted by the Board of Rules and Appeals (BORA) to be used in Miami Dade County and other areas where allowed by the Authority Having Jurisdiction (AHJ).

This NOA shall not be valid after the expiration date stated below. The Miami-Dade County Product Control Division (In Miami Dade County) and/or the AHJ (in areas other than Miami Dade County) reserve the right to have this product or material tested for quality assurance purposes. If this product or material fails to perform in the accepted manner, the manufacturer will incur the expense of such testing and the AHJ may immediately revoke, modify, or suspend the use of such product or material within their jurisdiction. BORA reserves the right to revoke this acceptance, if it is determined by Miami-Dade County Product Control Division that this product or material fails to meet the requirements of the applicable building code.

This product is approved as described herein, and has been designed to comply with the Florida Building Code including the High Velocity Hurricane Zone.

DESCRIPTION: Unfinished Fiberglass Door Skin.

APPROVAL DOCUMENT: Drawing No.S-2611, Sheets 1 of 1, with no title, dated 12/01/05, last revision on 01/30/06 prepared by R.W. Building Consultants Inc. signed and sealed by W. W. Haney PE, bearing the Miami-Dade County Product Control Approval stamp with the Notice of Acceptance number and approval date by the Miami-Dade County Product Control Division.

MISSILE IMPACT RATING: None

LABELING: Trinity Glass International Unfinished Fiberglass Door Skins shall be permanently marked in a corner of the skin with the manufacturer's name and M.D.C.A.P. that stands for Miami-Dade County Approved Product.

RENEWAL of this NOA shall be considered after a renewal application has been filed and there has been no change in the applicable building code negatively affecting the performance of this product.


TERMINATION of this NOA will occur after the expiration date or if there has been a revision or change in the materials, use, and/or manufacture of the product or process. Misuse of this NOA as an endorsement of any product, for sales, advertising or any other purposes shall automatically terminate this NOA. Failure to comply with any section of this NOA shall be cause for termination and removal of NOA.

ADVERTISEMENT: The NOA number preceded by the words Miami-Dade County, Florida, and followed by the expiration date may be displayed in advertising literature. If any portion of the NOA is displayed, then it shall be done in its entirety.

INSPECTION: A copy of this entire NOA shall be provided to the user by the manufacturer or its distributors and shall be available for inspection at the job site at the request of the Building Official.

This NOA consists of this page, evidence page as well as approval document mentioned above.

The submitted documentation was reviewed by **Candido F. Font PE.**

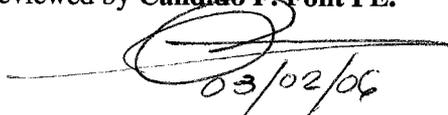
03/02/06



**NOA No: 05-1206.01
Expiration Date: March 2, 2011
Approval Date: March 2, 2006
Page 1**

NOTICE OF ACCEPTANCE: EVIDENCE SUBMITTED

A. DRAWINGS

1. Drawing No.S-2611, Sheets 1 of 1, with no title, dated 12/01/05, last revision on 01/30/06, prepared by RW Building Consultants Inc, signed and sealed by W. W. Haney, P.E.

B. TESTS

	Laboratory	Test	Date	Signature
1.	ETC 05-781-16180.0	ASTM D2843	12/20/05	J. L. Doldan, PE.
2.	ETC 05-781-16180.0	ASTM D 635	12/20/05	J. L. Doldan, PE.
3.	ETC 05-781-16180.0	ASTM E 1929	12/20/05	J. L. Doldan, PE.
4.	ETC 05-781-16180.0	ASTM D 638	12/20/05	J. L. Doldan, PE.

C. MATERIAL CERTIFICATION


N/A


D. QUALITY ASSURANCE

1. Building Code Compliance Office.

E. STATEMENTS

1. Code compliance and No-Financial interest letter issued by R. W. Building Consultants, Inc. on 12/02/05 and signed by W.W. Haney PE.
2. No financial interest letter issued by Trinity Glass International, signed by A. Na and notarized on 03/31/05 by C. S. So

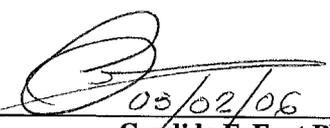
03/02/06
Candido F. Font PE.
Sr. Product Control Examiner
NOA No 05-1206.01
Expiration Date: March 2, 2011
Approval Date: March 2, 2006

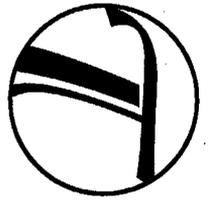


Trinity Glass

INTERNATIONAL

FIBERGLASS DOOR SKIN COMPONENT APPROVAL

Product Description: Sheet Molding Compound with Random Glass Fibers

Fiberglass Doors Skin

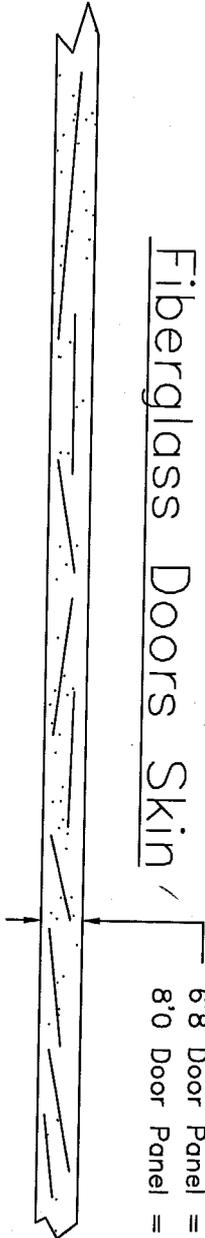

MINIMUM SKIN THICKNESS
6'8" Door Panel = 0.079"
8'0" Door Panel = 0.079"

Material Characteristics:

Designation	Test	Properties
Rate of Burning	ASTM D-635	0.71 in. / min. / C 1
Self Ignition Temperature	ASTM D-1929	860° F > 650° F
Smoke Density Rating	ASTM D-2843	66.7% < 75%
Tensile Strength	Before Weathering	5203 psi
	After Weathering*	5406 psi / 3.9% Difference

*Weathering per Section 2612 of the Florida Building Code

Notes:

1. Type of Door Skin — SMC: Sheet Molding Compound (Trinity Fiberglass)
 2. Process — Unfinished FIBERGLASS SKIN
 3. Process — Smooth or Molded Grain
 4. Mfg. Facility — Trinity Glass International
- 4621 192nd Street East Tacoma, WA 98446

Approved as complying with the Florida Building Code
Date: 03/04/06
NOA# 05-12066-01
Wendell W. Haney, P.E.
Wendell W. Haney, P.E.

Documents Prepared By:

RW BUILDING CONSULTANTS, INC.
P.O. Box 230 Valrico FL, 33595
Phone No.: 813.659.9197

Florida Board of Professional Engineers
Certificate of Authorization No. 9813

Wendell W. Haney 1-30-06
Wendell W. Haney, P.E. No. 54158

NO.	DATE	REVISIONS	BY
1	1/30/06	Per Dade Comments	RW

RW BUILDING CONSULTANTS, INC.
813.659.9197

DATE: 12/01/05

SCALE: N.T.S.

DWG. BY: RW

CHK. BY: WH

DRAWING NO.:

S-2611

SHEET 1 OF 1