



BUILDING CODE COMPLIANCE OFFICE (BCCO)
PRODUCT CONTROL DIVISION

MIAMI-DADE COUNTY, FLORIDA
METRO-DADE FLAGLER BUILDING
140 WEST FLAGLER STREET, SUITE 1603
MIAMI, FLORIDA 33130-1563
(305) 375-2901 FAX (305) 375-2908

NOTICE OF ACCEPTANCE (NOA)

www.buildingcodeonline.com

Continental Glass System, Inc.
325 West 74th Place
Hialeah FL, 33014

SCOPE:

This NOA is being issued under the applicable rules and regulations governing the use of construction materials. The documentation submitted has been reviewed by Miami-Dade County Product Control Division and accepted by the Board of Rules and Appeals (BORA) to be used in Miami Dade County and other areas where allowed by the Authority Having Jurisdiction (AHJ).

This NOA shall not be valid after the expiration date stated below. The Miami-Dade County Product Control Division (In Miami Dade County) and/or the AHJ (in areas other than Miami Dade County) reserve the right to have this product or material tested for quality assurance purposes. If this product or material fails to perform in the accepted manner, the manufacturer will incur the expense of such testing and the AHJ may immediately revoke, modify, or suspend the use of such product or material within their jurisdiction. BORA reserves the right to revoke this acceptance, if it is determined by Miami-Dade County Product Control Division that this product or material fails to meet the requirements of the applicable building code. This product is approved as described herein, and has been designed to comply with the Florida Building Code, including the High Velocity Hurricane Zone.

DESCRIPTION: Series 3000 Aluminum Window Wall System - L.M.I.

APPROVAL DOCUMENT: Drawing No. FXD-3000-LM, titled "Series 3000 Fixed Window Large Missile", sheets 1 through 8 of 8, dated 11/23/05, prepared by manufacturer, signed and sealed by Kelvyn Whitfield, P.E., bearing the Miami-Dade County Product Control Approval stamp with the Notice of Acceptance number and approval date by the Miami-Dade County Product Control Division.

MISSILE IMPACT RATING: Large and Small Missile Impact Resistant

LABELING: Each unit shall bear a permanent label with the manufacturer's name or logo, city, state and following statement: "Miami-Dade County Product Control Approved", unless otherwise noted herein.

RENEWAL of this NOA shall be considered after a renewal application has been filed and there has been no change in the applicable building code negatively affecting the performance of this product.

TERMINATION of this NOA will occur after the expiration date or if there has been a revision or change in the materials, use, and/or manufacture of the product or process. Misuse of this NOA as an endorsement of any product, for sales, advertising or any other purposes shall automatically terminate this NOA. Failure to comply with any section of this NOA shall be cause for termination and removal of NOA.

ADVERTISEMENT: The NOA number preceded by the words Miami-Dade County, Florida, and followed by the expiration date may be displayed in advertising literature. If any portion of the NOA is displayed, then it shall be done in its entirety.

INSPECTION: A copy of this entire NOA shall be provided to the user by the manufacturer or its distributors and shall be available for inspection at the job site at the request of the Building Official. This NOA consists of this page 1 and evidence page E-1, as well as approval document mentioned above. The submitted documentation was reviewed by **Manuel Perez, P.E.**




NOA No 05-1220.18
Expiration Date: March 30, 2011
Approval Date: March 30, 2006
Page 1


Continental Glass System, Inc.

NOTICE OF ACCEPTANCE: EVIDENCE SUBMITTED

- A. DRAWINGS**
1. Manufacturer's die drawings and sections.
 2. Drawing No. **FXD-3000-LM**, titled "Series 3000 Fixed Window Large Missile, sheet 1 through 8 of 8, dated 11/23/05, prepared by manufacturer, signed and sealed by Kelvyn Whitfield, P.E.
- B. TESTS**
1. Test reports on 1) Air Infiltration Test, per FBC, TAS 202-94
2) Uniform Static Air Pressure Test, Loading per FBC, TAS 20294
3) Water Resistance Test, per FBC, TAS 202-94
4) Large Missile Impact Test per FBC, TAS 201-94
5) Cyclic Wind Pressure Loading per FBC, TAS 203-94
along with marked-up drawings and installation diagram of an aluminum window wall system, prepared by Fenestration Testing Laboratory, Inc., Test Report No. **FTL-4727** dated 10/04/05, signed and sealed by Edmundo J. Largaespada, P.E.
- C. CALCULATIONS**
1. Anchor verification calculations, complying with FBC-2004 dated 11/23/05, prepared, signed and sealed by Kelvyn Whitfield, P.E.
Complies with ASTM E 1300-98
- D. QUALITY ASSURANCE**
1. Miami Dade Building Code Compliance Office (BCCO).
- E. MATERIAL CERTIFICATIONS**
1. Notice of Acceptance No. **01-1204.01** issued to E.I. DuPont DeNemours for "Sentry Glass ® Plus" dated 01/17/02, expiring on 01/14/07.
- F. STATEMENTS**
1. Statement letter of no financial interest, dated 11/23/05, signed by Kelvyn Whitfield, P. E.
 2. Statement Letter of conformance dated 11/23/05, signed by Kelvyn Whitfield, P.E.
- G. OTHER**
1. Letter from the consultant, dated February 09, 2006, stating that the product is in compliance with the Florida Building Code (FBC).

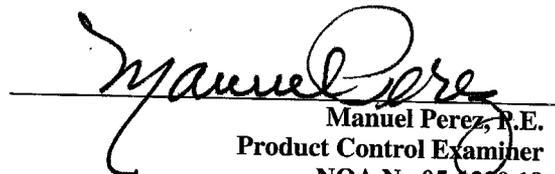

Manuel Perez, P.E.
Product Control Examiner
NOA No 05-1220.18
Expiration Date: March 30, 2011
Approval Date: March 30, 2006

HEAD STANDARD FRAME

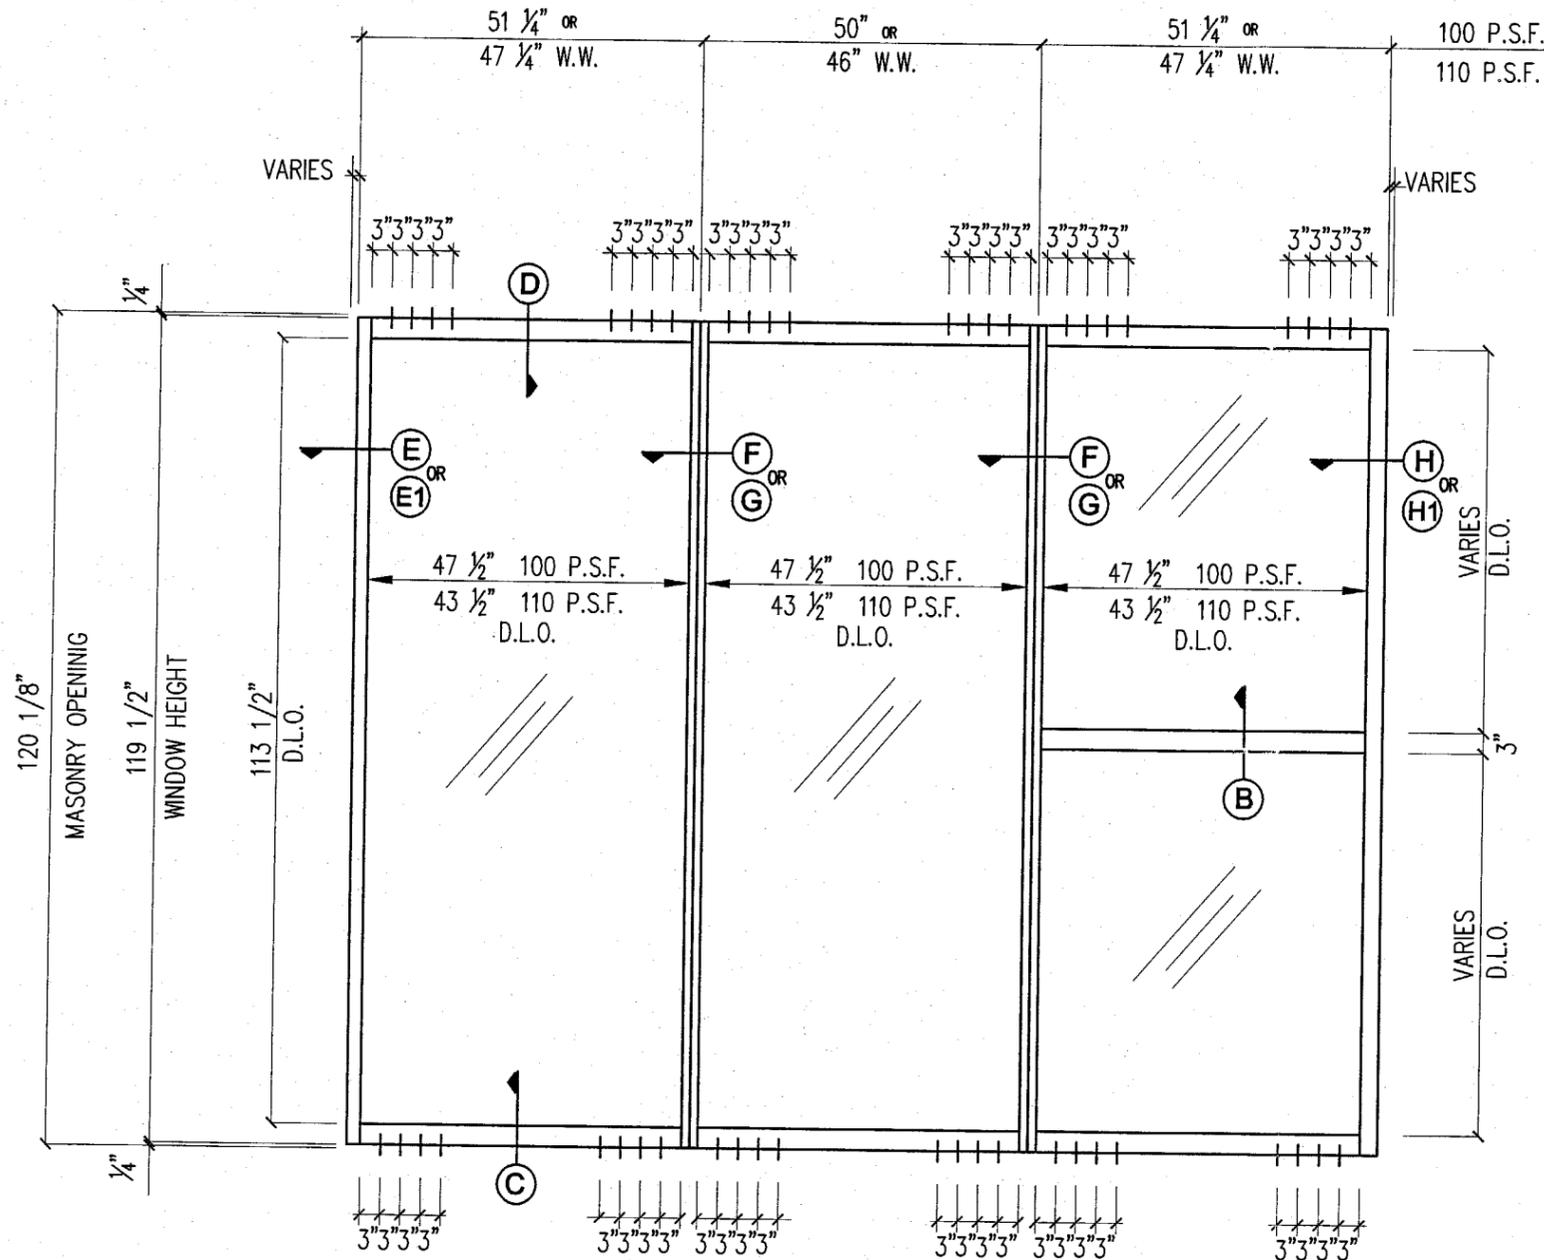

FIXED WINDOW ELEVATION
EXTERIOR VIEW

DESIGN LOAD CAPACITY (P.S.F.)		MAXIMUM D.L.O. WIDTH	MAXIMUM WINDOW WIDTH
POSITIVE	NEGATIVE		
110	110	43 1/2"	46
100	100	47 1/2"	50

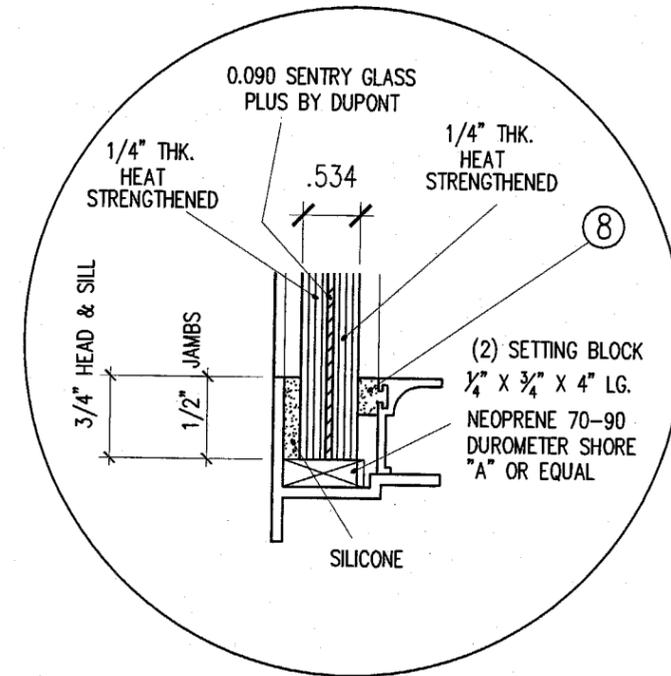

GLAZING DETAIL


Continental Glass Systems Inc
325 West 74 Place
Hialeah Florida, 33014
Phone 305-231-1101 Fax 305-231-1103

Series 3000
FIXED WINDOW
LARGE MISSILE

REVISION	
No	Date

Date	11-23-05
Scale	
Design by	G. S.
Drawing by	RICHARD
Checked by	G. S.
Drawing No.	FXD-3000-LM
Sheet	2 of 8

APPROVED	ELEVATION
Approved as complying with the Florida Building Code Date <u>MARCH 30, 2006</u> NOA# <u>05-1220-1B</u> Miami Dade Product Control Division By <u>Manuel Perez</u>	KELVYN WHITFIELD.P.E 1002 NE 116 ST MIAMI, FL 33161 APPROVED MAR - 6 2006 DATE FLORIDA No-24140 MECHANICAL

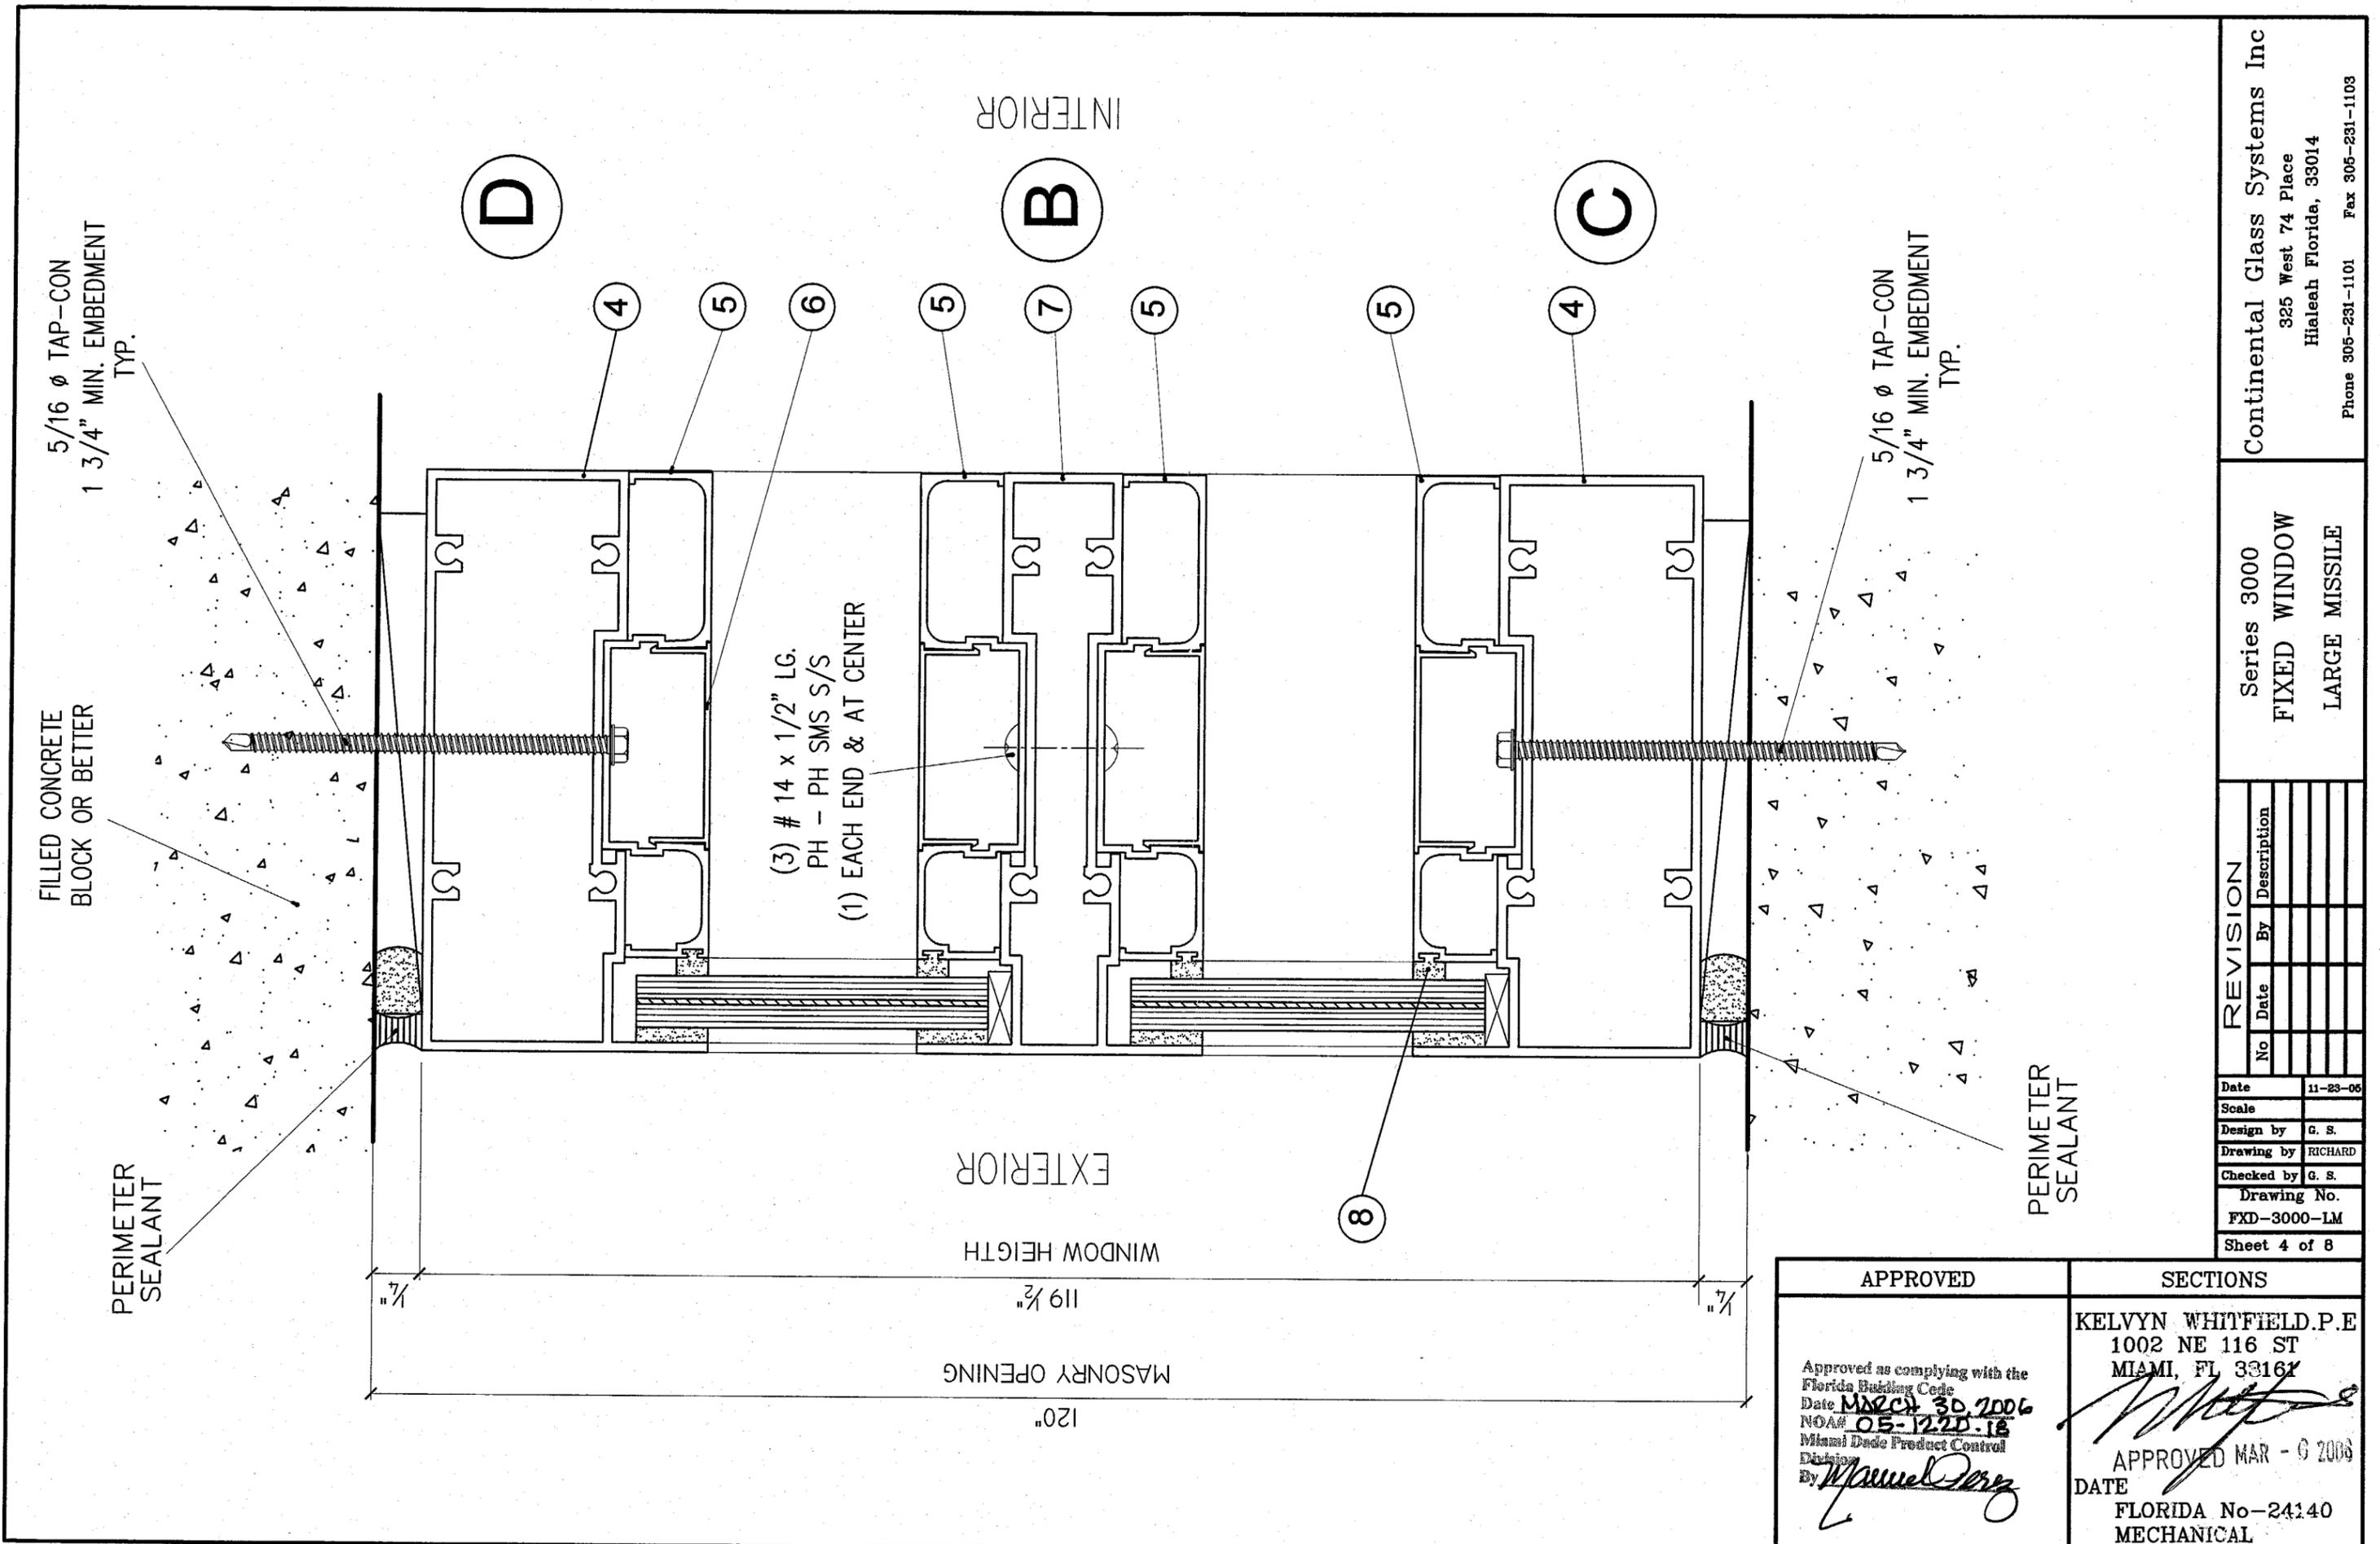

Continental Glass Systems Inc
 325 West 74 Place
 Hialeah Florida, 33014
 Phone 305-231-1101 Fax 305-231-1103

Series 3000
 FIXED WINDOW
 LARGE MISSILE

REVISION	
No	Date By Description

Date 11-23-06
 Scale
 Design by G. S.
 Drawing by RICHARD
 Checked by G. S.
 Drawing No.
 FXD-3000-LM
 Sheet 4 of 8

APPROVED
 Approved as complying with the
 Florida Building Code
 Date MARCH 30, 2006
 NOA# 05-1220-18
 Miami Dade Product Control
 Division
 By Manuel Perez

SECTIONS
 KELVYN WHITFIELD, P.E.
 1002 NE 116 ST
 MIAMI, FL 33167
 APPROVED MAR - 6 2006
 DATE
 FLORIDA No-24140
 MECHANICAL

