



MIAMI-DADE COUNTY
BUILDING CODE COMPLIANCE OFFICE (BCCO)
PRODUCT CONTROL DIVISION

MIAMI-DADE COUNTY, FLORIDA
METRO-DADE FLAGLER BUILDING
140 WEST FLAGLER STREET, SUITE 1603
MIAMI, FLORIDA 33130-1563
(305) 375-2901 FAX (305) 372-6339

NOTICE OF ACCEPTANCE (NOA)

www.maimidade.gov/buildingcode

Amerimax Home Products, Inc.
450 Richardson Drive
Lancaster, PA 17604

SCOPE:

This NOA is being issued under the applicable rules and regulations governing the use of construction materials. The documentation submitted has been reviewed by Miami-Dade County Product Control Division and accepted by the Board of Rules and Appeals (BORA) to be used in Miami Dade County and other areas where allowed by the Authority Having Jurisdiction (AHJ).

This NOA shall not be valid after the expiration date stated below. The Miami-Dade County Product Control Division (In Miami Dade County) and/or the AHJ (in areas other than Miami Dade County) reserve the right to have this product or material tested for quality assurance purposes. If this product or material fails to perform in the accepted manner, the manufacturer will incur the expense of such testing and the AHJ may immediately revoke, modify, or suspend the use of such product or material within their jurisdiction. BORA reserves the right to revoke this acceptance, if it is determined by Miami-Dade County Product Control Division that this product or material fails to meet the requirements of the applicable building code.

This product is approved as described herein, and has been designed to comply with the Florida Building Code, including the High Velocity Hurricane Zone.

DESCRIPTION: Aluminum Soffit

APPROVAL DOCUMENT: Drawing No. **S-2623**, titled "Standard & Perforated V Aluminum Soffit Panel" sheets 1 through 4 of 4, dated 01/02/06, with revision 2 dated 08/29/08, prepared by R.W. Building Consultants, Inc., signed and sealed by Lyndon F. Schmidt, P.E., bearing the Miami-Dade County Product Control Approval stamp with the Notice of Acceptance number and approval date by the Miami-Dade County Product Control Division.

MISSILE IMPACT RATING: None.

LABELING: Each unit shall bear a permanent label with the manufacturer's name or logo, city, state and following statement: "Miami-Dade County Product Control Approved", unless otherwise noted herein.

RENEWAL of this NOA shall be considered after a renewal application has been filed and there has been no change in the applicable building code negatively affecting the performance of this product.

TERMINATION of this NOA will occur after the expiration date or if there has been a revision or change in the materials, use, and/or manufacture of the product or process. Misuse of this NOA as an endorsement of any product, for sales, advertising or any other purposes shall automatically terminate this NOA. Failure to comply with any section of this NOA shall be cause for termination and removal of NOA.

ADVERTISEMENT: The NOA number preceded by the words Miami-Dade County, Florida, and followed by the expiration date may be displayed in advertising literature. If any portion of the NOA is displayed, then it shall be done in its entirety.

INSPECTION: A copy of this entire NOA shall be provided to the user by the manufacturer or its distributors and shall be available for inspection at the job site at the request of the Building Official.

This NOA consists of this page 1 and evidence page E-1, as well as approval document mentioned above.

The submitted documentation was reviewed by **Carlos M. Utrera, P.E.**



[Handwritten Signature]
 9/9/08

NOA No. 06-0119.07
Expiration Date: October 2, 2013
Approval Date: October 2, 2008
Page 1

NOTICE OF ACCEPTANCE: EVIDENCE SUBMITTED

A. DRAWINGS

1. Drawing No. S-2623, titled "Standard & Perforated V Aluminum Soffit Panel" sheets 1 through 4 of 4, dated 01/02/06, with revision 2 dated 08/29/08, prepared by R.W. Building Consultants, Inc., signed and sealed by Lyndon F. Schmidt, P.E.

B. TESTS

1. Test reports on 1) Uniform Static Air Pressure Test, Loading per FBC TAS 202-94
2) Cyclic Wind Pressure Loading per FBC, TAS 203-94
along with marked-up drawings and installation diagram of Solid and Perforated Aluminum Soffit, prepared by Testing Evaluation Laboratories, Inc., Test Report No. TEL 05-1116-1, dated 11/16/05, signed and sealed by Wendell W. Haney, P.E.
2. Test reports on Cyclic Wind Pressure Loading per FBC, TAS 203-94
along with marked-up drawings and installation diagram of Solid and Perforated Aluminum Soffit, prepared by Testing Evaluation Laboratories, Inc., Test Report No. TEL 06-0523-1, date 05/23/06, signed and sealed by Wendell W. Haney, P.E.

C. CALCULATIONS

1. Anchor verification calculations, prepared by R.W. Building Consultants, Inc., complying with Florida Building Code, dated 08/31/07, signed and sealed by Lyndon F. Schmidt, P.E.

D. QUALITY ASSURANCE


1. Miami Dade Building Code Compliance Office (BCCO).

E. MATERIAL CERTIFICATIONS

1. None.





F. STATEMENTS

1. Statement letter of code conformance and no financial interest issued by R.W. Building Consultants, Inc., dated 01/02/06, signed and sealed by Lyndon F. Schmidt, P.E.
2. Statement letter of no financial interest issued by Amerimax Home Products, Inc., dated 12/06/07, signed by Lew Sauders.

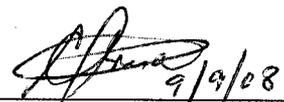

Carlos M. Utrera, P.E.
Product Control Examiner
NOA No. 06-0119.07

Expiration Date: October 2, 2013
Approval Date: October 2, 2008

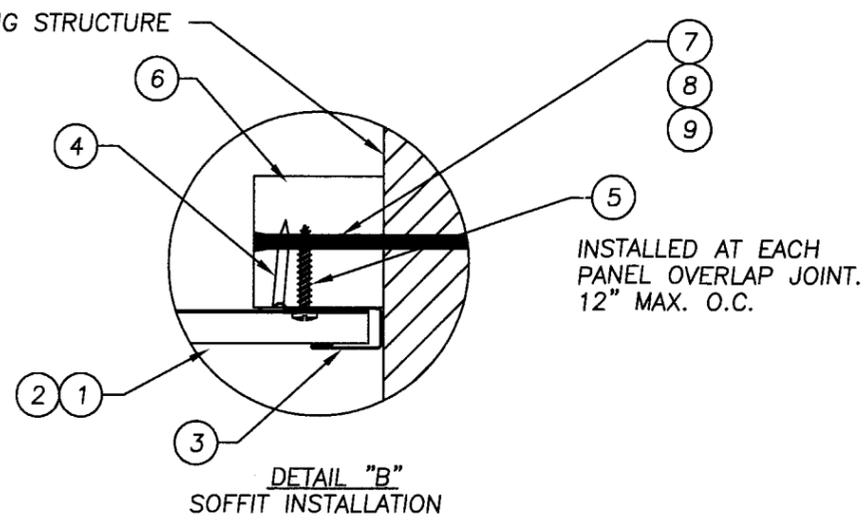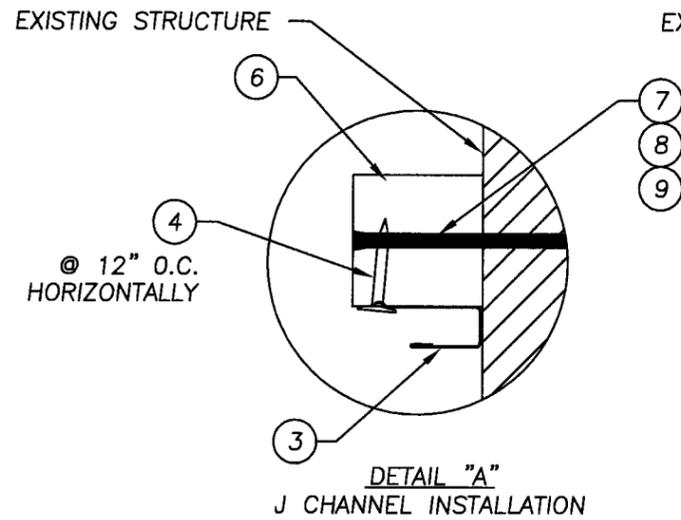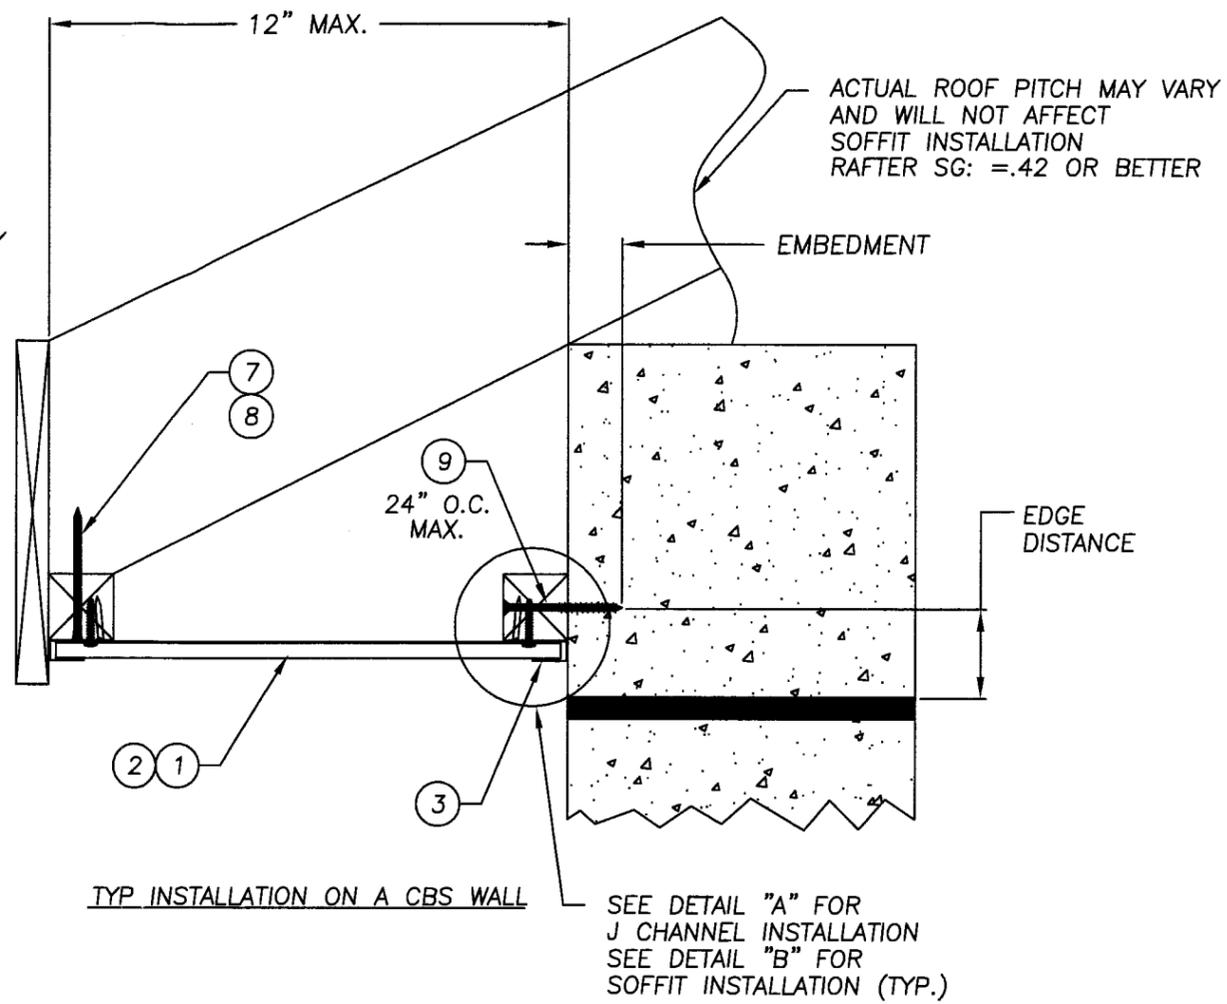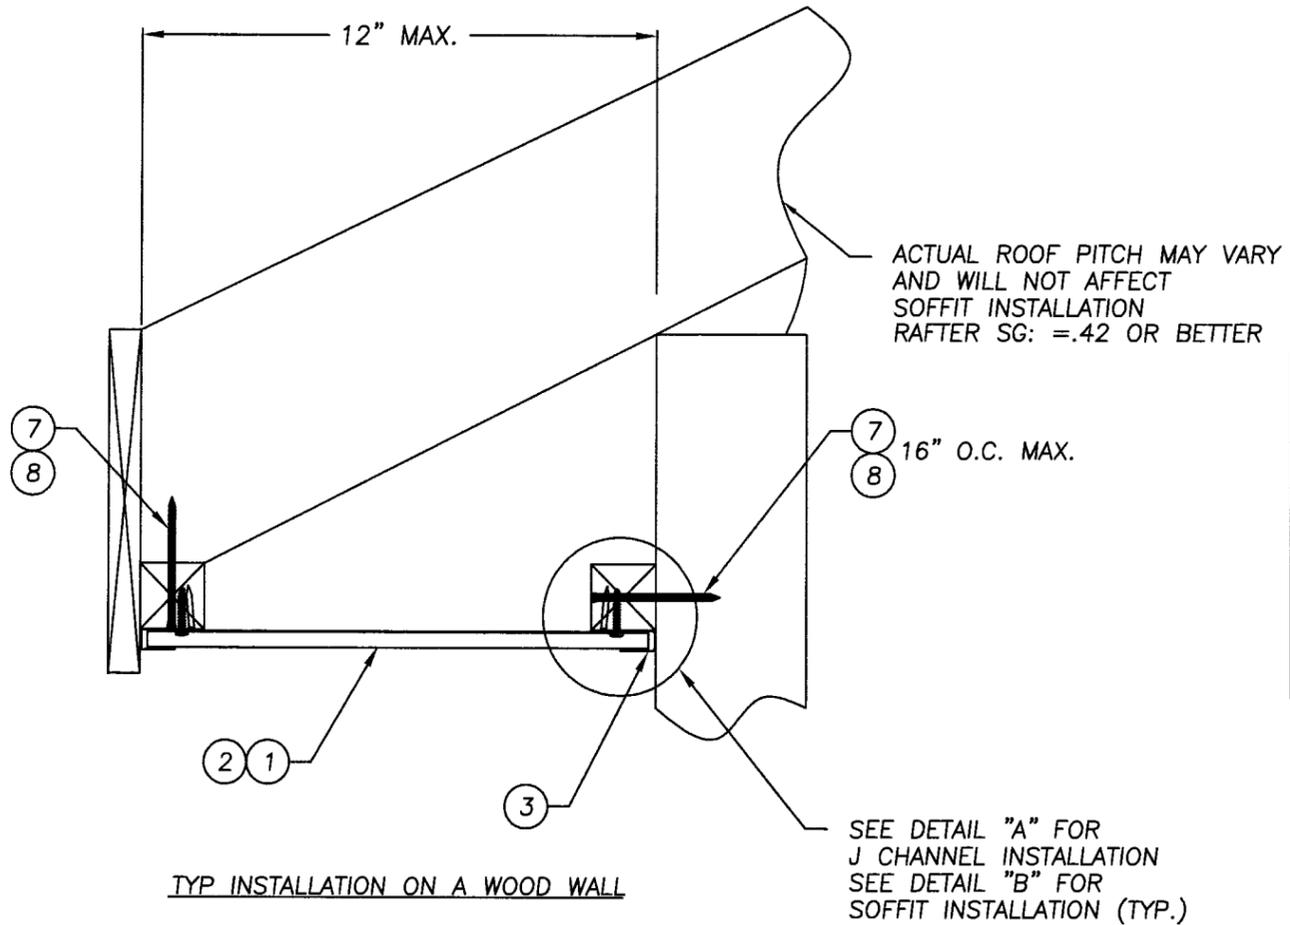

Approved as complying with the Florida Building Code
Date 10/02/2008
NOA# 06-0119-07
Miami Dade Product Control Division
By *[Signature]*

Documents Prepared By:
RW BUILDING CONSULTANTS, INC.
P.O. Box 230 Vairico FL 33595
Phone No.: 813.659.9197
Florida Board of Professional Engineers
Certificate of Authorization No. 9813
[Signature] 8.29.08
Lyndon, F. Schmidt, P.E. No. 43409




PRODUCT:
AMERIMAX HOME PRODUCTS INC.
STD. V PANEL & PERFORATED V
PANEL ALUMINUM SOFFIT

PART OR ASSEMBLY:
TYPICAL ANCORING DETAILS
& SOFFIT DETAILS

NO.	DATE	REVISIONS
2	8/29/08	REVISED PER DADE
1	08/28/07	REVISED PER DADE LETTER

DATE: 01/02/06
SCALE: N.T.S.
DWG. BY: EW
CHK. BY: WWH
DRAWING NO.: S-2623
SHEET 2 OF 4

R:\A - Projects\Project Folders\Proj 801 - 900\p864\S-2623-REV2\S-2623-3R2.dwg, Model

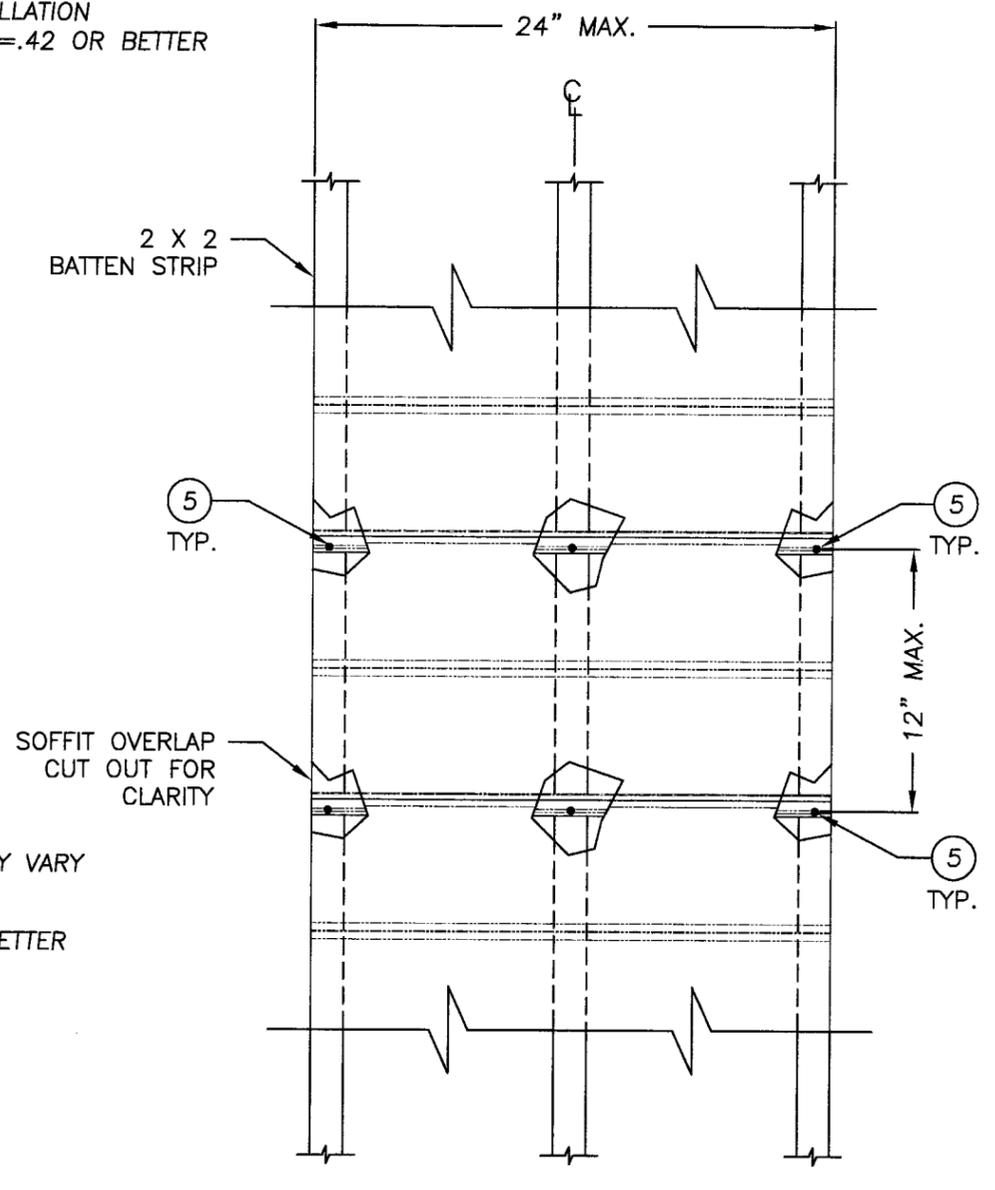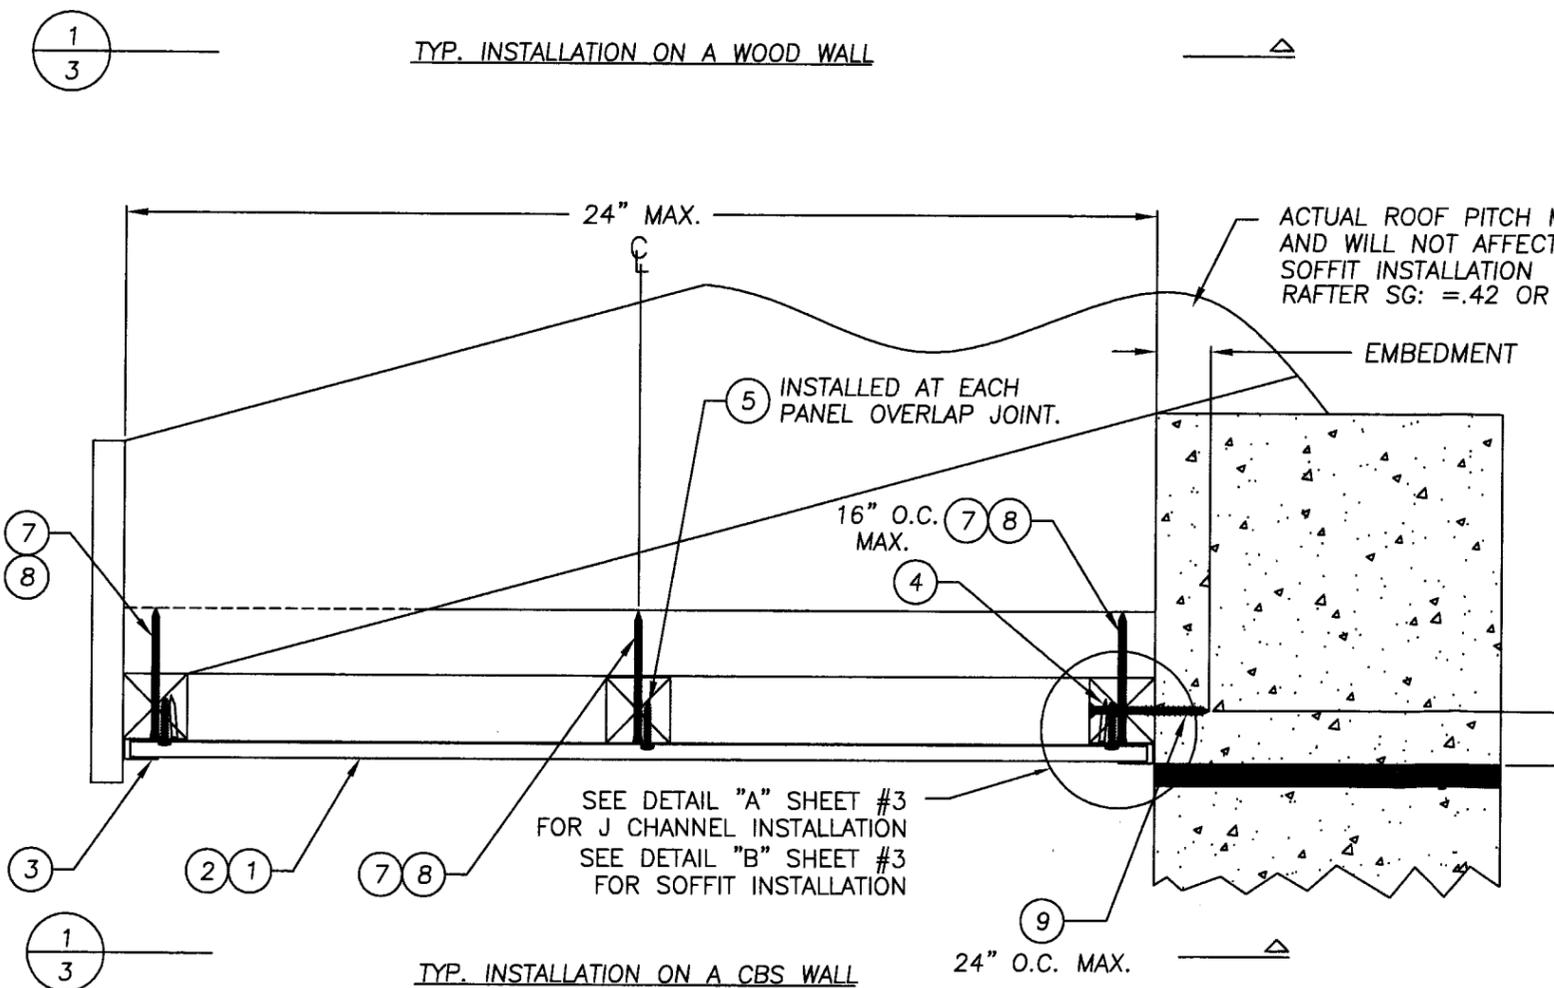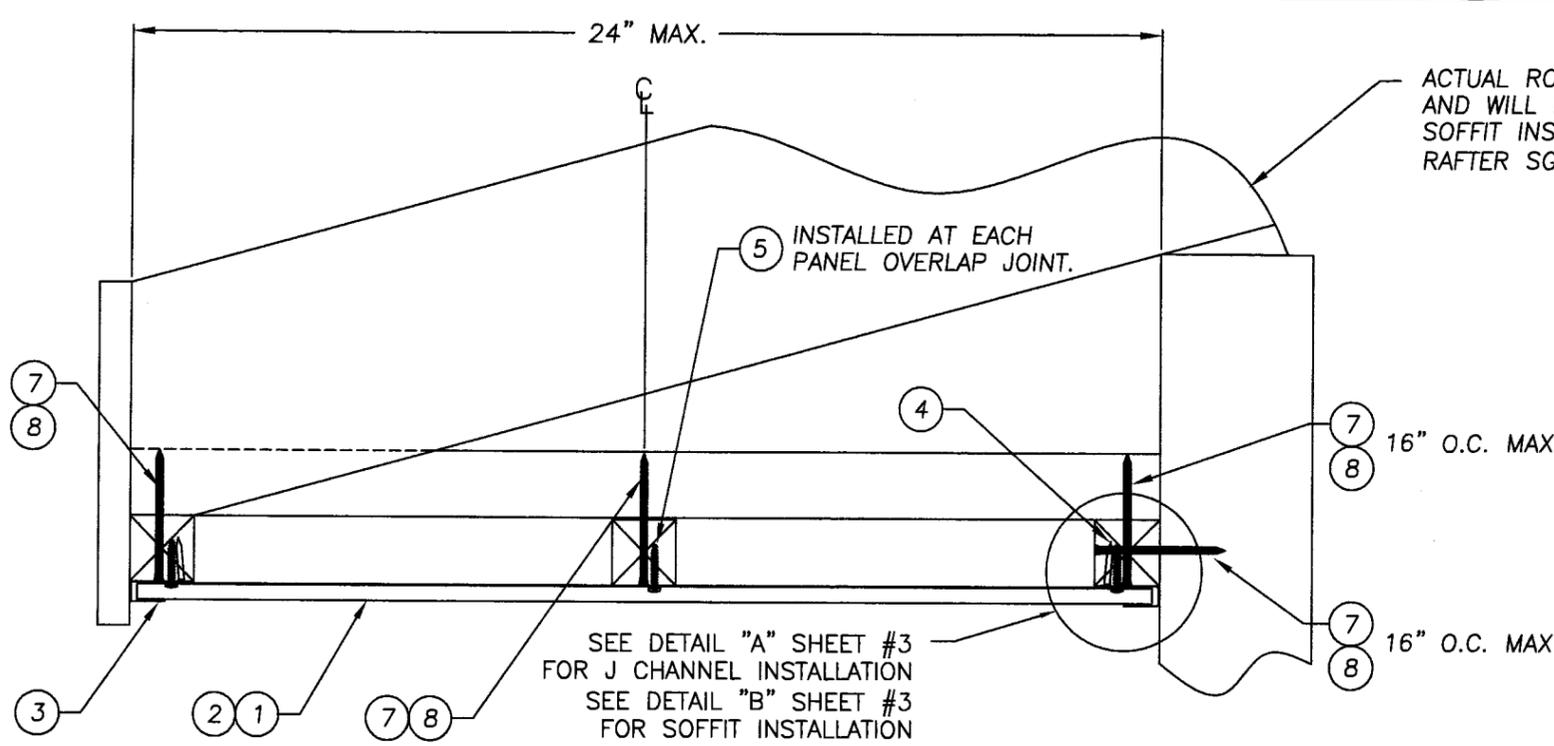

1 LOOKING UP @ SOFFIT
3 N.T.S.

Approved as complying with the Florida Building Code
Date 10/02/2008
NOA# 06-0119-07
Miami Dade Product Control
Division
By *[Signature]*

Documents Prepared By:
RW BUILDING CONSULTANTS, INC.
 P.O. Box 230 Vairico FL 33595
 Phone No.: 813.659.9197
 Florida Board of Professional Engineers
 Certificate Of Authorization No. 9813
[Signature] 8.29.08
 Lyndon, F. Schmidt, P.E. No. 43409

PRODUCT:
 AMERIMAX HOME PRODUCTS INC.
 STD. V PANEL & PERFORATED V
 PANEL ALUMINUM SOFFIT
 PART OR ASSEMBLY:
 TYPICAL ANCORING DETAILS
 & SOFFIT DETAILS






NO.	DATE	REVISIONS	BY
2	8/29/08	REVISED PER DADE	AL
1	08/28/07	REVISED PER DADE LETTER	YW

DATE: 01/02/06
 SCALE: N.T.S.
 DWG. BY: EW
 CHK. BY: WWH
 DRAWING NO.: S-2623
 SHEET 3 OF 4


© 2008 R.W. BUILDING CONSULTANTS INC.

R:\A - Projects\Project Folders\Proj 801 - 900\pf864\S-2623-REV2\S-2623-4R2.dwg, Model

ITEM	DESCRIPTION	MATERIAL
1	STANDARD V PANEL SOFFIT .017" THK. ALUMINUM 3105 H25	ALUMINUM
2	STANDARD PERFORATED V PANEL SOFFIT .017" THK. ALUMINUM 3105 H25	ALUMINUM
3	STANDARD "J" CHANNEL .0175" THK. ALUMINUM	ALUMINUM
4	11GA. x 1" LONG ROOFING NAIL WITH 7/16" DIA. HEAD	STEEL
5	#8 x 1" PPH SMS	STEEL
6	2" x 2" BATTEN STRIP SOUTHERN YELLOW PINE (SG: =.55 OR BETTER)	WOOD
7	10D NAIL (3" LONG)	STEEL
8	#8 x 2 1/2" PFH WOOD SCREW	STEEL
9	3/16" x 2 3/4" ELCO TAPCON; EMBEDMENT = 1.25" MIN., EDGE DISTANCE = 1" MIN., CENTERLINE TO ADJACENT ANCHORS = 4" MIN.	STEEL

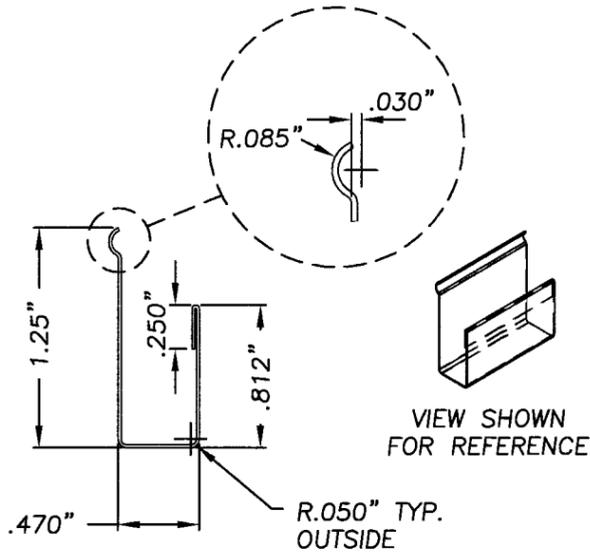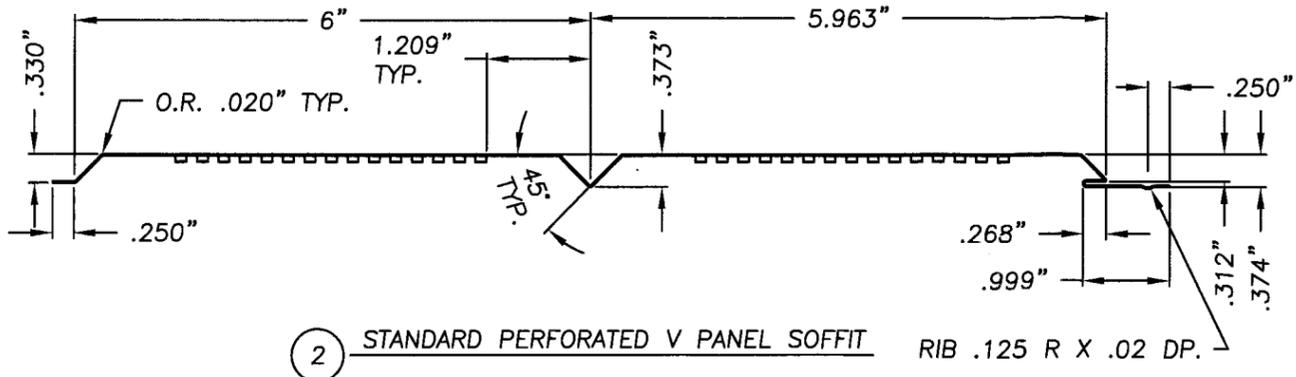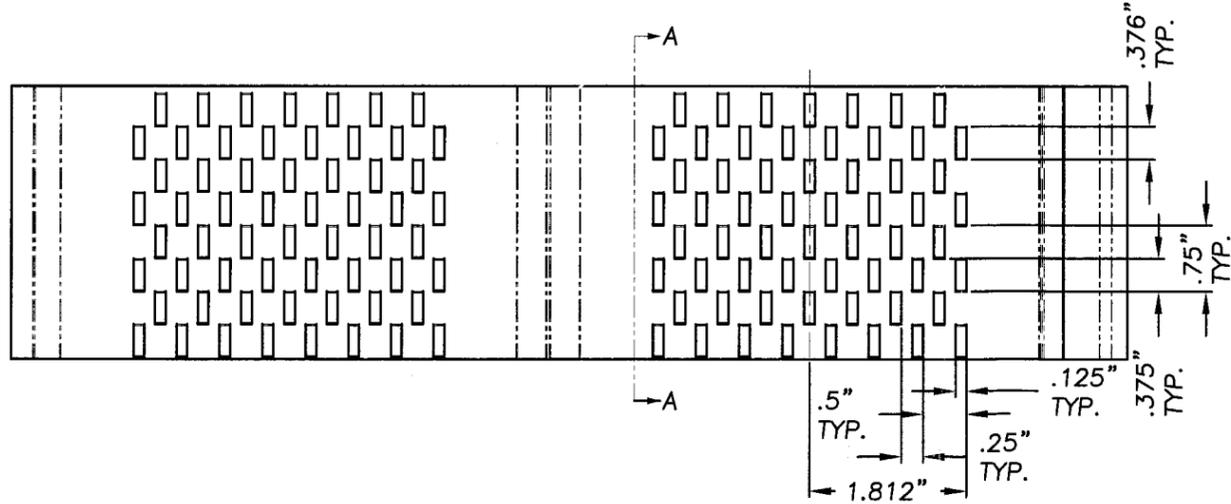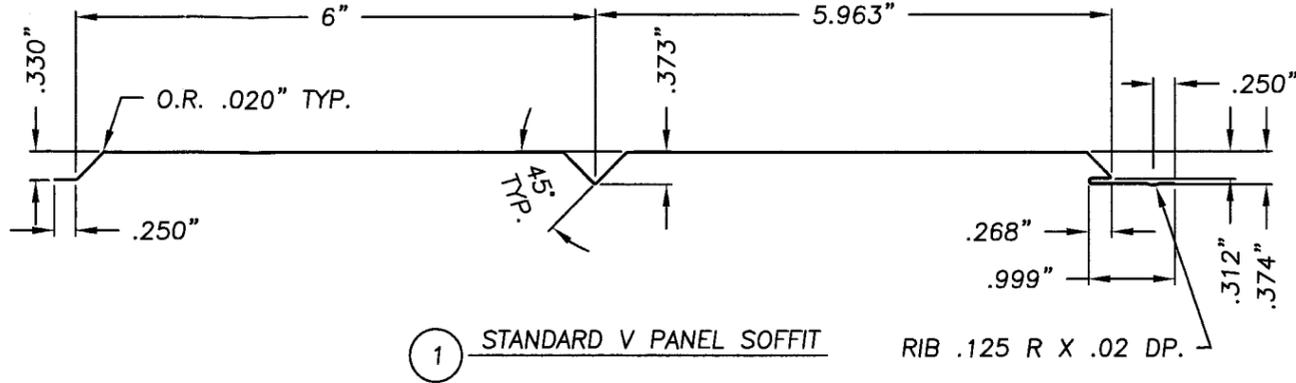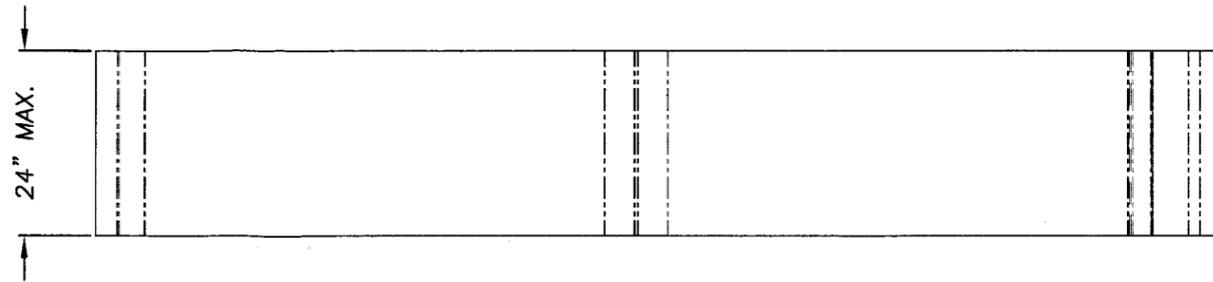

③ STANDARD "J" CHANNEL

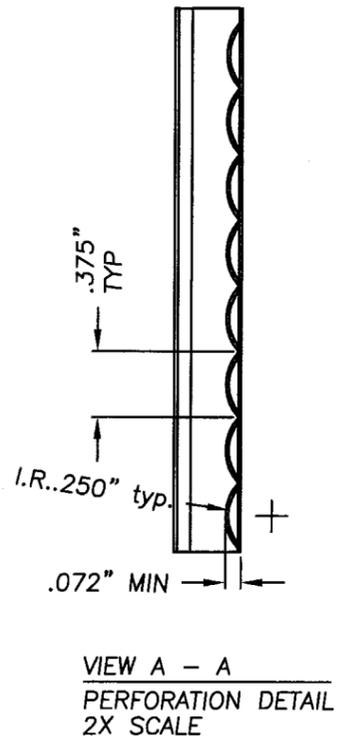

Approved as complying with the Florida Building Code
 Date 10/02/2008
 NOA# 06-0119.07
 Miami Dade Product Control
 Division
 By [Signature]

Documents Prepared By:
RW BUILDING CONSULTANTS, INC.
 P.O. Box 230 Valrico FL 33595
 Phone No.: 813.659.9197
 Florida Board of Professional Engineers
 Certificate Of Authorization No. 9813
 8-29-08
 Lyndon, F. Schmidt, P.E. No. 43409

PRODUCT:
 AMERIMAX HOM PRODUCTS INC.
 STD. V PANEL & PERFORATED V
 PANEL ALUMINUM SOFFIT

PART OR ASSEMBLY:
 BILL OF MATERIALS &
 COMPONENTS

NO.	DATE	REVISIONS
2	8/29/08	REVISED PER DADE
1	08/28/07	REVISED PER DADE LETTER
		NO. DATE
		AL YV BY

DATE: 01/02/06
 SCALE: N.T.S.
 DWG. BY: EW
 CHK. BY: WWH
 DRAWING NO.: S-2623
 SHEET 4 OF 4

© 2008 R.W. BUILDING CONSULTANTS INC.