



MIAMI-DADE COUNTY
BUILDING CODE COMPLIANCE OFFICE (BCCO)
PRODUCT CONTROL DIVISION

MIAMI-DADE COUNTY, FLORIDA
METRO-DADE FLAGLER BUILDING

140 WEST FLAGLER STREET, SUITE 1603
MIAMI, FLORIDA 33130-1563
(305) 375-2901 FAX (305) 375-2908

www.buildingcodeonline.com

NOTICE OF ACCEPTANCE (NOA)

Universal Forest Products, Inc.
105 Progress Road
Auburndale, Florida 33823

SCOPE:

This NOA is being issued under the applicable rules and regulations governing the use of construction materials. The documentation submitted has been reviewed by Miami-Dade County Product Control Division and accepted by the Board of Rules and Appeals (BORA) to be used in Miami Dade County and other areas where allowed by the Authority Having Jurisdiction (AHJ).

This NOA shall not be valid after the expiration date stated below. The Miami-Dade County Product Control Division (In Miami Dade County) and/or the AHJ (in areas other than Miami Dade County) reserve the right to have this product or material tested for quality assurance purposes. If this product or material fails to perform in the accepted manner, the manufacturer will incur the expense of such testing and the AHJ may immediately revoke, modify, or suspend the use of such product or material within their jurisdiction. BORA reserves the right to revoke this acceptance, if it is determined by Miami-Dade County Product Control Division that this product or material fails to meet the requirements of the applicable building code.

This product is approved as described herein, and has been designed to comply with the High Velocity Hurricane Zone of the Florida Building Code.

DESCRIPTION: Pre-fabricated Wood Fence Panels

APPROVAL DOCUMENT: Drawing No. D1677R12, titled "Generic Fence Panel", dated 11/02/94, last revision dated 02/27/2006, sheet 1 of 1; D1957R05, titled "Board on Board Fence Panel", dated 07/24/95, last revision dated 02/27/2006, sheet 1 of 1; and D1958R05, titled "Shadowbox Fence Panel", dated 07/24/95, last revision dated 02/27/2006, sheet 1 of 1, all drawings signed and sealed by John P. Kozal, P.E., bearing the Miami-Dade County Product Control Revision stamp with the Notice of Acceptance number and expiration date by the Miami-Dade County Product Control Division.

MISSILE IMPACT RATING: None

LABELING: Each fence panel shall bear a permanent label with the manufacturer's name or logo, city, state and the following statement: "Miami-Dade County Product Control Approved", unless otherwise noted herein.

RENEWAL of this NOA shall be considered after a renewal application has been filed and there has been no change in the applicable building code negatively affecting the performance of this product.

TERMINATION of this NOA will occur after the expiration date or if there has been a revision or change in the materials, use, and/or manufacture of the product or process. Misuse of this NOA as an endorsement of any product, for sales, advertising or any other purposes shall automatically terminate this NOA. Failure to comply with any section of this NOA shall be cause for termination and removal of NOA.

ADVERTISEMENT: The NOA number preceded by the words Miami-Dade County, Florida, and followed by the expiration date may be displayed in advertising literature. If any portion of the NOA is displayed, then it shall be done in its entirety.

INSPECTION: A copy of this entire NOA shall be provided to the user by the manufacturer or its distributors and shall be available for inspection at the job site at the request of the Building Official.

This NOA **revises & renews** NOA # **03-0306.01** and consists of this page 1, evidence submitted pages E-1, E-2, & E-3 as well as approval document mentioned above.

The submitted documentation was reviewed by **Helmy A. Makar, P.E.**

Helmy A. Makar
 06/01/2006

NOA No 06-0301.02
Expiration Date: 04/23/2011
Approval Date: 06/01/2006



Universal Forest Products, Inc.

NOTICE OF ACCEPTANCE: EVIDENCE SUBMITTED

1. EVIDENCE SUBMITTED UNDER PREVIOUS APPROVAL #98-0320.01

A. DRAWINGS

1. *Drawing prepared by Wayne M. Knoth, P.E., Drawing No. D1677R01, titled "Universal Forest Products, Inc., Fence Panel," dated November 2, 1994, sheet 1 of 1, bearing the Miami-Dade County Product Control Approval stamp with the Notice of Acceptance number and approval date by the Miami-Dade County Product Control Division.*
2. *Drawing prepared by Wayne M. Knoth, P.E., Drawing No. D1958R01, titled "Universal Forest Products, Inc., Fence Panel," dated July 24, 1995, sheet 1 of 1, bearing the Miami-Dade County Product Control Approval stamp with the Notice of Acceptance number and approval date by the Miami-Dade County Product Control Division.*
3. *Drawing prepared by Wayne M. Knoth, P.E., Drawing No. D1957R01, titled "Universal Forest Products, Inc., Fence Panel," dated July 24, 1995, sheet 1 of 1, bearing the Miami-Dade County Product Control Approval stamp with the Notice of Acceptance number and approval date by the Miami-Dade County Product Control Division.*

B. TESTS

1. *None.*

C. CALCULATIONS

1. *None.*

D. MATERIAL CERTIFICATIONS

1. *None.*

E. STATEMENTS

1. *Letter stating that the product has not changed, prepared by Universal Forest products, Inc., dated March 18, 1998, and issued by John Harper.*
2. *Letter regarding the lack of financial interest, prepared by Universal Forest products, Inc., dated March 17, 1998, signed by Wayne M. Knoth, P.E.*

F. OTHER

1. *This approval renews NOA No.95-0511.01.*



Helmy A. Makar, P. E.
Product Control Examiner
NOA No 06-0301.02
Expiration Date: 04/23/2011
Approval Date: 06/01/2006

Universal Forest Products, Inc.

NOTICE OF ACCEPTANCE: EVIDENCE SUBMITTED

2. EVIDENCE SUBMITTED UNDER PREVIOUS APPROVAL #01-0404.11

A. DRAWINGS

1. *None.*

B. TESTS

1. *None.*

C. CALCULATIONS

1. *None.*

D. MATERIAL CERTIFICATIONS

1. *None.*

E. STATEMENTS

1. *Letter stating that the product has not changed, prepared by Universal Forest products, Inc., dated April 2, 2001, and signed by Kevin Freeman, P.E.*

3. EVIDENCE SUBMITTED UNDER PREVIOUS APPROVAL #01-0607.08

A. DRAWINGS

1. *Drawing No. D1677R08, titled "Stockade Fence Panel", dated November 2, 1994, last revision dated November 8, 2001, sheet 1 of 1, prepared, signed, and sealed by John P. Kozal, P.E.*
2. *Drawing No. D1957R03, titled "Board on Board Fence Panel", dated July 24, 1995, last revision dated November 8, 2001, sheet 1 of 1, prepared, signed, and sealed by John P. Kozal, P.E.*
3. *Drawing No. D1958R03, titled "Shadowbox Fence Panel", dated July 24, 1995, last revision dated November 8, 2001, sheet 1 of 1, prepared, signed, and sealed by John P. Kozal, P.E.*

B. TESTS


1. *None.*

C. CALCULATIONS

1. *Calculation, 20 pages, dated March 6 & 7, 2001, prepared, signed, and sealed by John P. Kozal, P.E. on March 28, 2001.*
2. *Calculation, 19 pages, dated September 11 & 12, 2001, prepared, signed, and sealed by John P. Kozal, P.E. on September 14, 2001.*


D. MATERIAL CERTIFICATIONS

1. *None.*

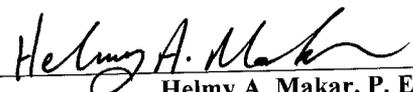


Helmy A. Makar, P. E.
Product Control Examiner
NOA No 06-0301.02
Expiration Date: 04/23/2011
Approval Date: 06/01/2006

FRONT VIEW OF SHADOWBOX FENCE

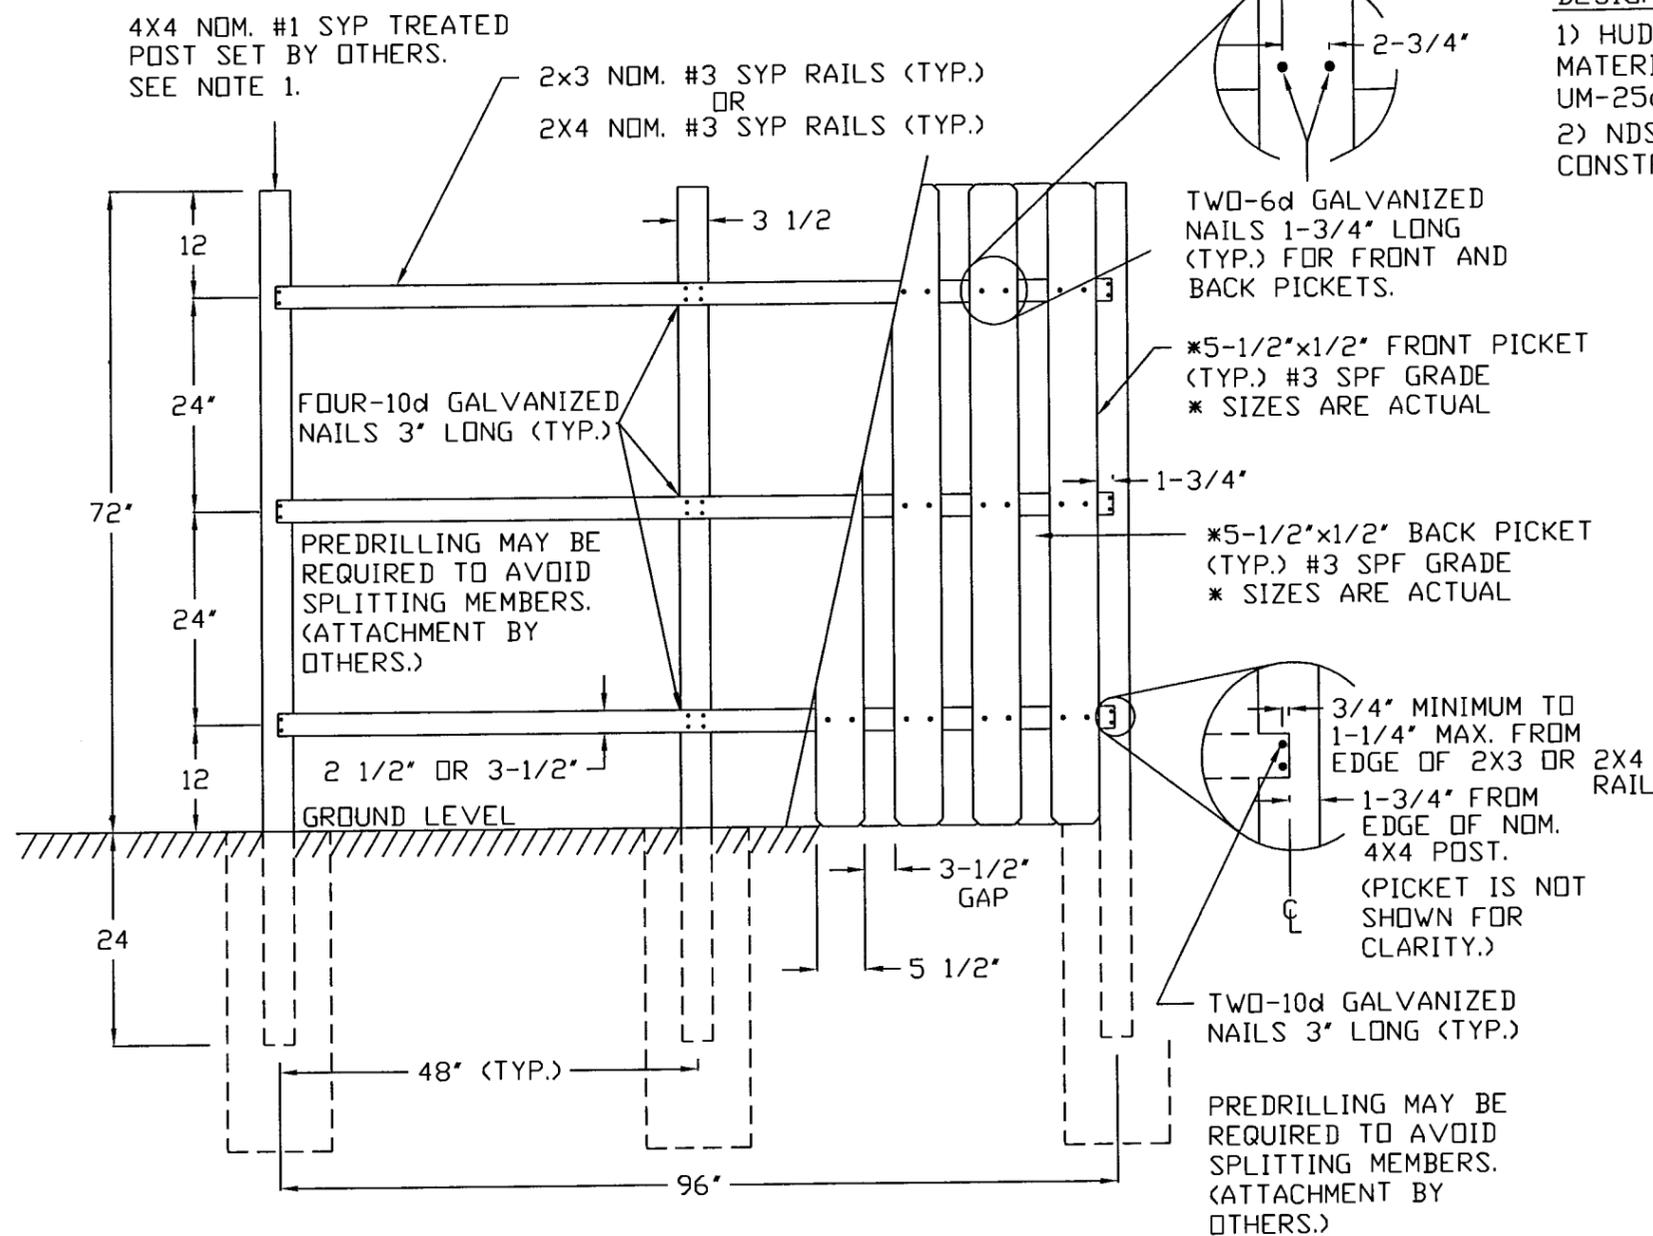

SIDE VIEW OF SHADOWBOX FENCE

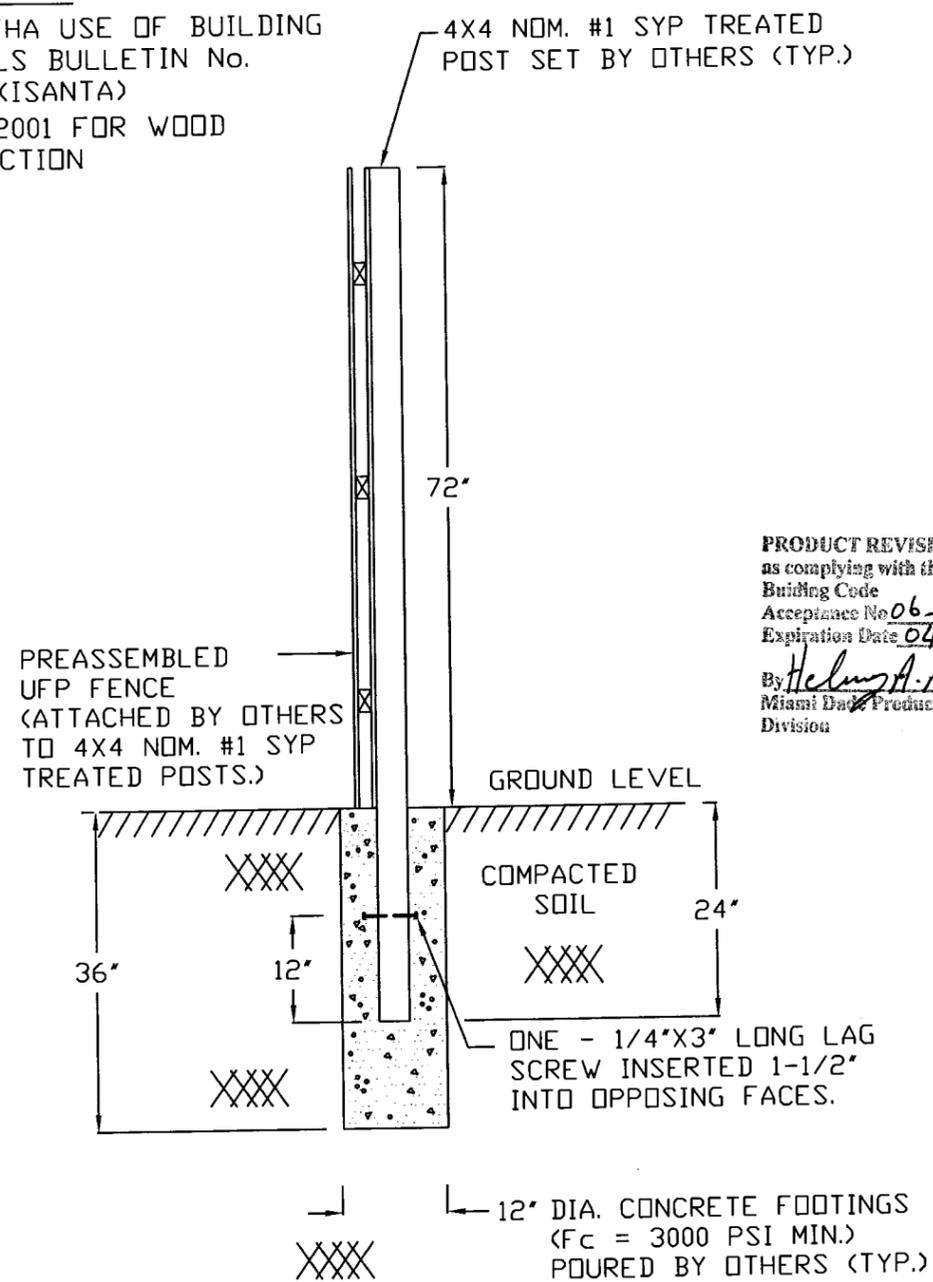

DESIGN AIDS

- 1) HUD/FHA USE OF BUILDING MATERIALS BULLETIN No. UM-25d (ISANTA)
- 2) NDS-2001 FOR WOOD CONSTRUCTION

PRODUCT REVISED as complying with the Florida Building Code Acceptance No. 06-0301-02 Expiration Date 04/23/2011 By Helmut A. Melan Miami Dept. Product Control Division

NOTE:
1) PRESSURE-TREATED WOOD MEMBERS MUST HAVE A MINIMUM WATER-BORNE PRESERVATIVE RETENTION OF 0.40 PCF IF PLACED IN GROUND.

2004 FLORIDA STATE BUILDING CODE

SECTION 1612.2.1 FENCES
SECTION 2328.2 HIGH VELOCITY HURRICANE ZONE-WOOD FENCES (ASCE7-2002)

COPYRIGHT © 2001 BY:

UNIVERSAL FOREST PRODUCTS, INC.
3153 THREE MILE RD. N.E.
GRAND RAPIDS, MICHIGAN 49505
PHONE: (616) 364-6161

ALL RIGHTS RESERVED


J.P. Kozal
5/2/2006

REVISED FROM D1958R04 2/27/06

1) DELETED SFBC 1994 REFERENCE AND ADDED 2004 FBC RERERENCE.

ORIGINAL PRINT D1958R01	UNIVERSAL FOREST PRODUCTS, INC. CORPORATE OFFICES - GRAND RAPIDS, MI.	
ORIGINAL DATE 07/24/95	MANUFACTURER: UNIVERSAL FOREST PRODUCTS 105 PROGRESS ROAD AUBURNDALE, FL 33823	
DADE CTY., FL. PRODUCT NO. FOR D1958R01	PRODUCT NAME: SHADOWBOX FENCE PANEL	UFP JOB NO. P06-006-JK
98-0320.01	REVISED DRWG. NO. D1958R05 (PRINT 1 OF 1)	DADE JOB NO.
REVISED DATE FOR D1958R05 2/27/06	JOHN P. KOZAL, P.E. CIVIL ENGINEER	FLORIDA REGISTRATION NO. 57289
DRAWN BY JPK		


FRONT VIEW OF BOARD ON BOARD FENCE

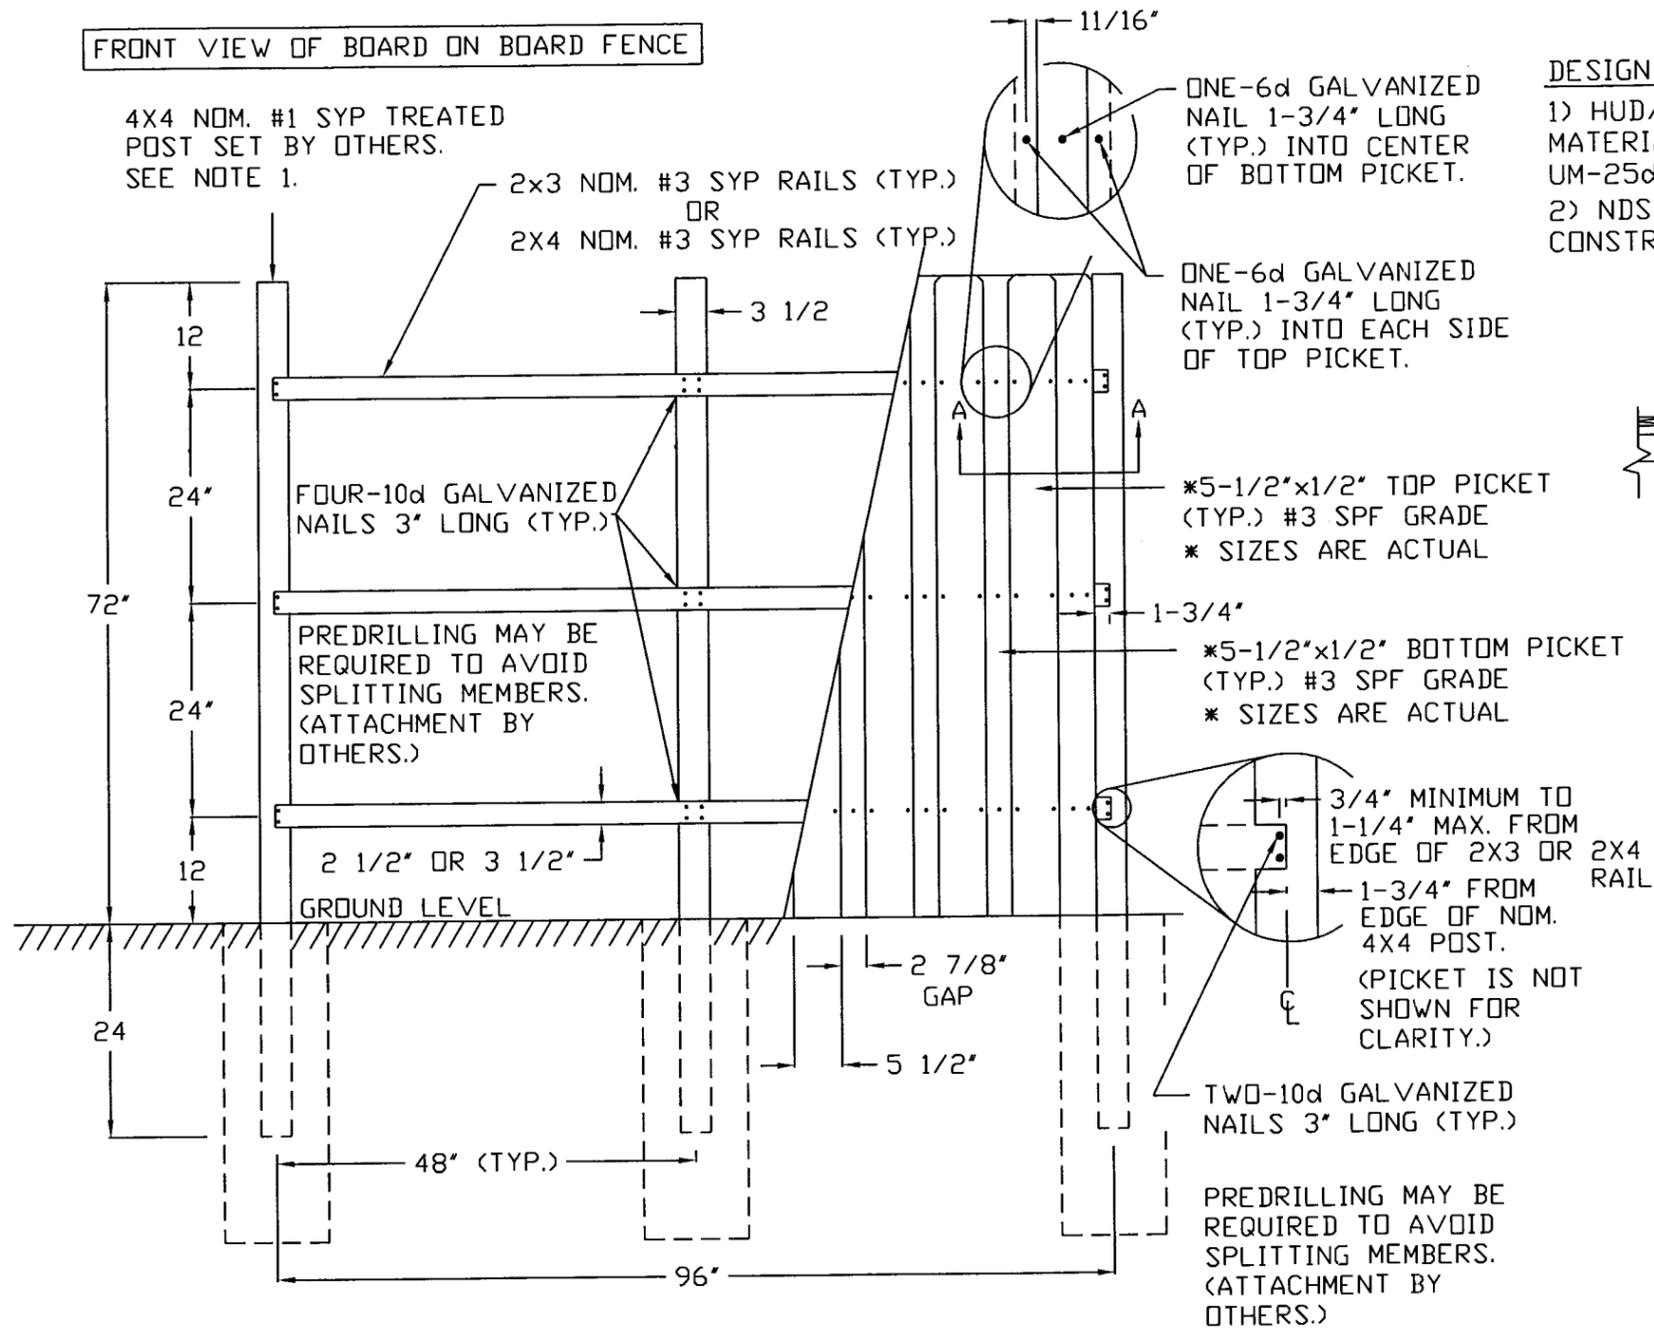


SIDE VIEW OF BOARD ON BOARD FENCE

DESIGN AIDS

- 1) HUD/FHA USE OF BUILDING MATERIALS BULLETIN No. UM-25d (ISANTA)
- 2) NDS-2001 FOR WOOD CONSTRUCTION

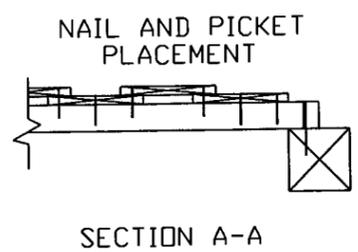

PREASSEMBLED UFP FENCE (ATTACHED BY OTHERS TO 4X4 NOM. #1 SYP TREATED POSTS.)

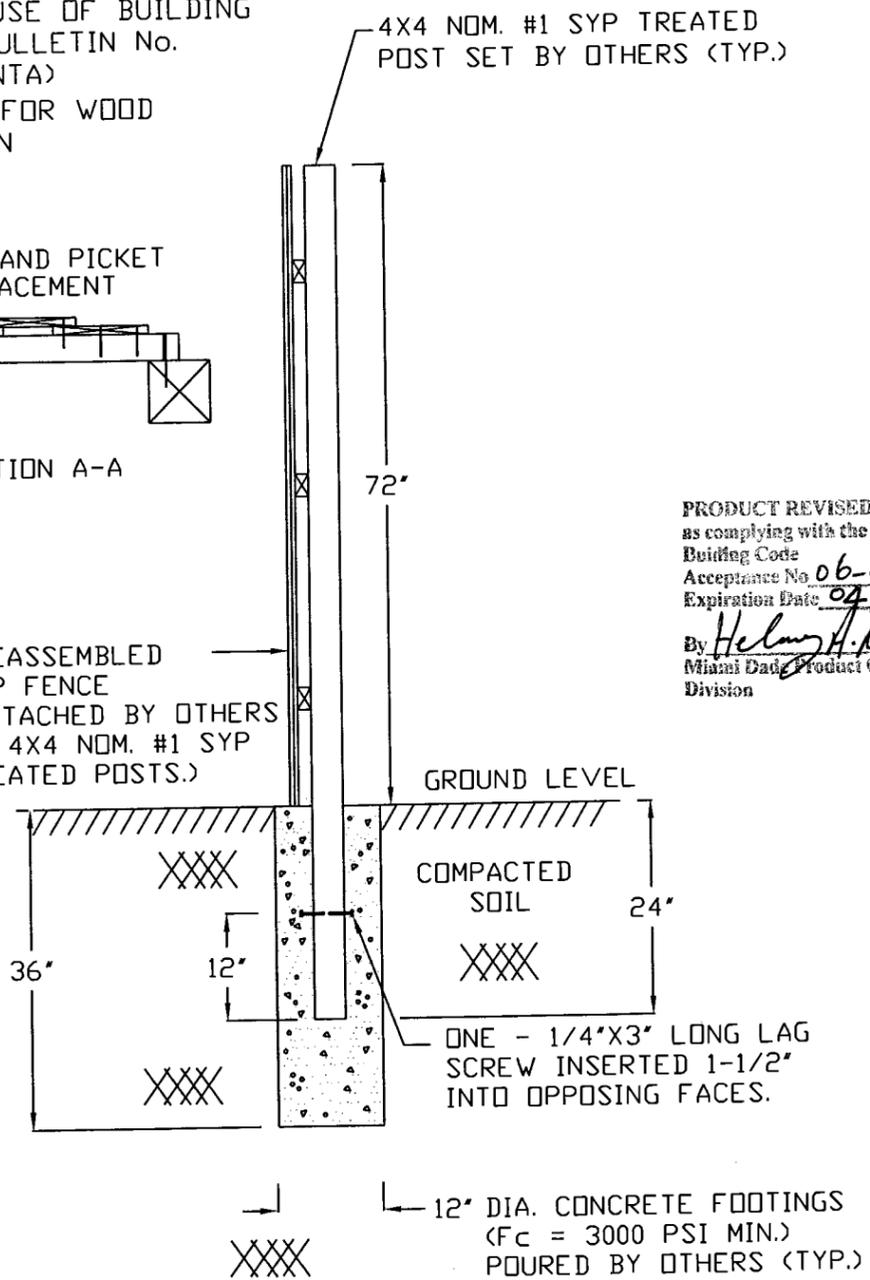

PRODUCT REVISED as complying with the Florida Building Code
 Acceptance No. 06-0301-02
 Expiration Date 04/23/2011
 By *Helmut A. Miller*
 Miami Dade Product Control Division

NOTE:
 1) PRESSURE-TREATED WOOD MEMBERS MUST HAVE A MINIMUM WATER-BORNE PRESERVATIVE RETENTION OF 0.40 PCF IF PLACED IN GROUND.

2004 FLORIDA STATE BUILDING CODE
 SECTION 1612.2.1 FENCES
 SECTION 2328.2 HIGH VELOCITY HURRICANE ZONE-WOOD FENCES (ASCE7-2002)

COPYRIGHT © 2001 BY:

UNIVERSAL FOREST PRODUCTS, INC.
 3153 THREE MILE RD. NE.
 GRAND RAPIDS, MICHIGAN 49505
 PHONE: (616) 364-6161

ALL RIGHTS RESERVED


J.P. Kozal
 5/2/2006

REVISED FROM D1957R04 2/27/06:


1) DELETED SFBC 1994 REFERENCE AND ADDED 2004 FBC REFERENCE.

ORIGINAL PRINT D1957R01	UNIVERSAL FOREST PRODUCTS, INC. CORPORATE OFFICES - GRAND RAPIDS, MI.			
ORIGINAL DATE 07/24/95				
DADE CTY, FL. PRODUCT NO. FOR D1957R01 98-0320.01	MANUFACTURER: UNIVERSAL FOREST PRODUCTS 105 PROGRESS ROAD AUBURNDALE, FL 33823	PRODUCT NAME: BOARD ON BOARD FENCE PANEL	UFP JOB NO. P06-006-JK	DADE JOB NO.
REVISED DATE FOR D1957R05 2/27/06	REVISED DRWG. NO. D1957R05 (PRINT 1 OF 1)			
DRAWN BY JPK	JOHN P. KOZAL, P.E. CIVIL ENGINEER		FLORIDA REGISTRATION NO. 57289	


FRONT VIEW OF GENERIC FENCE

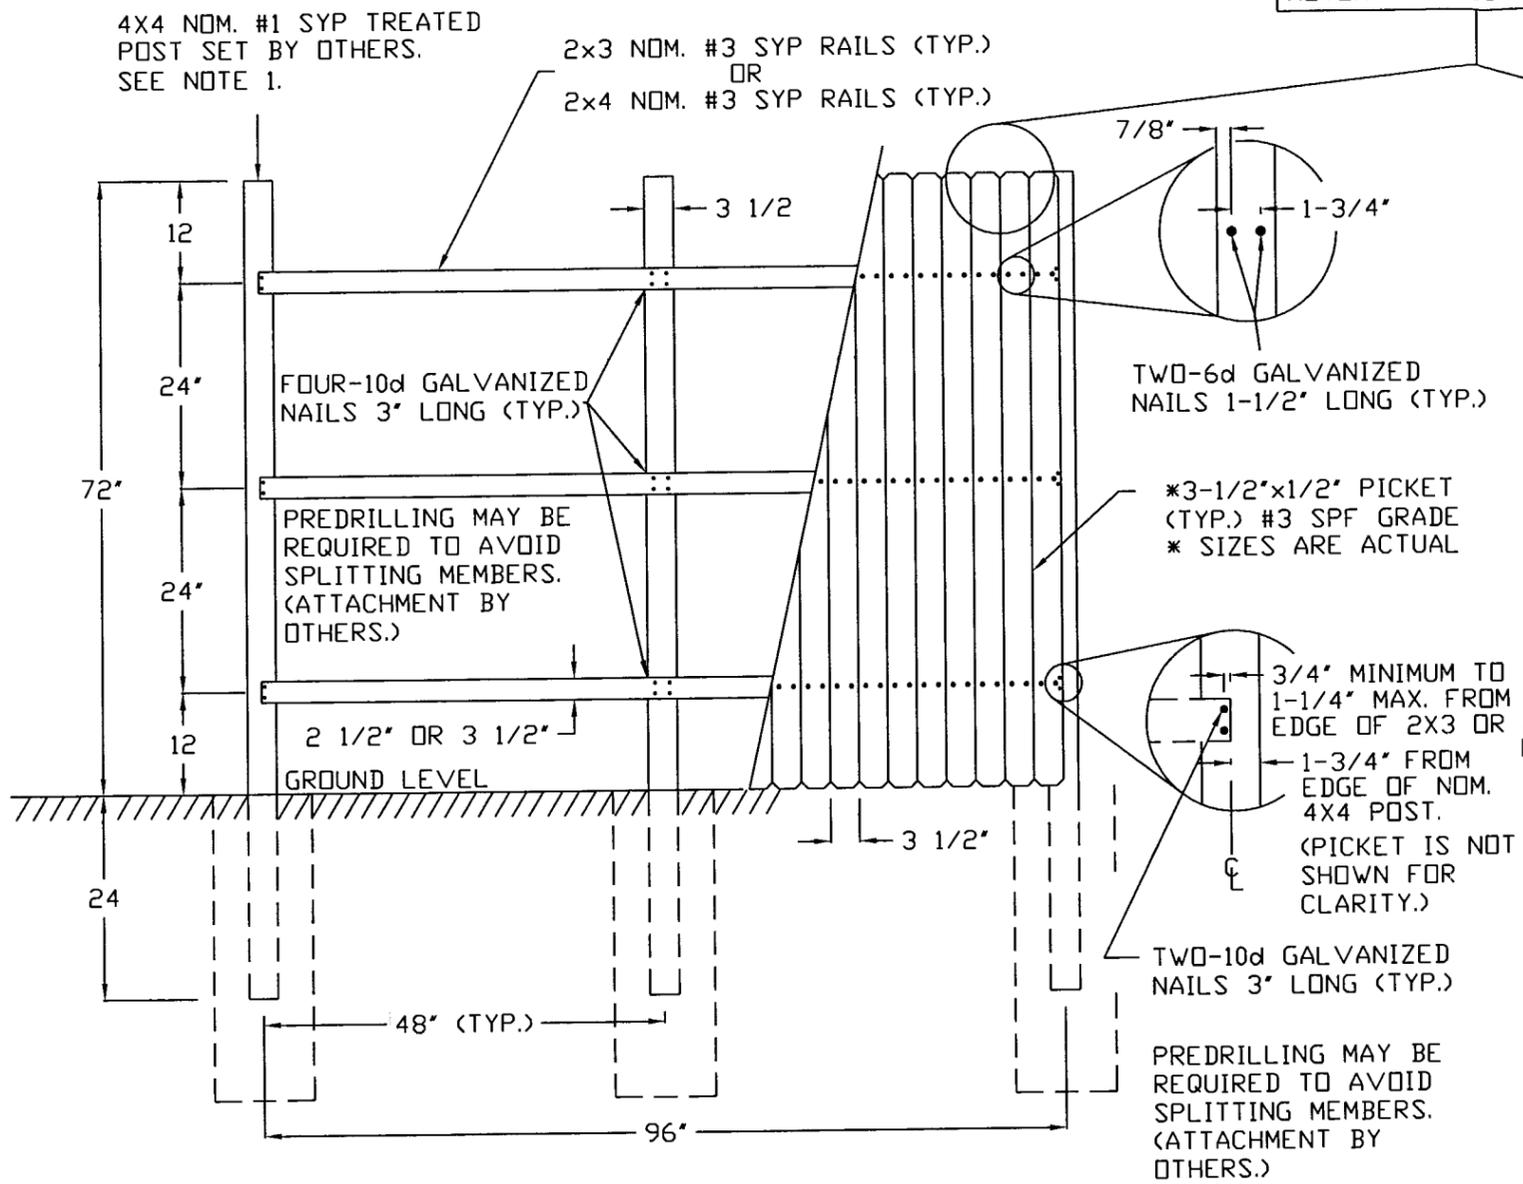

ALTERNATE PICKET STYLES

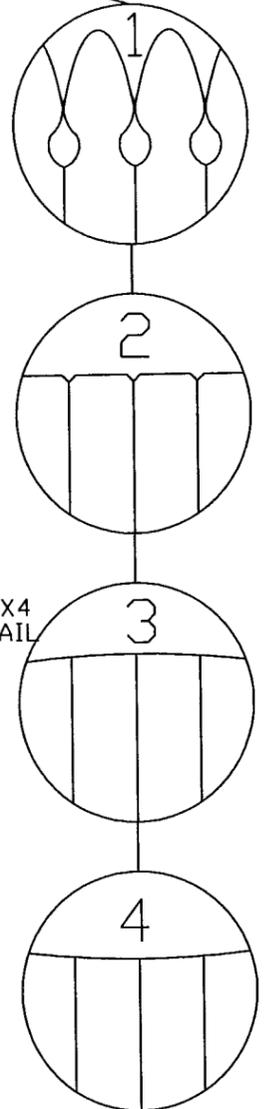

SIDE VIEW OF GENERIC FENCE

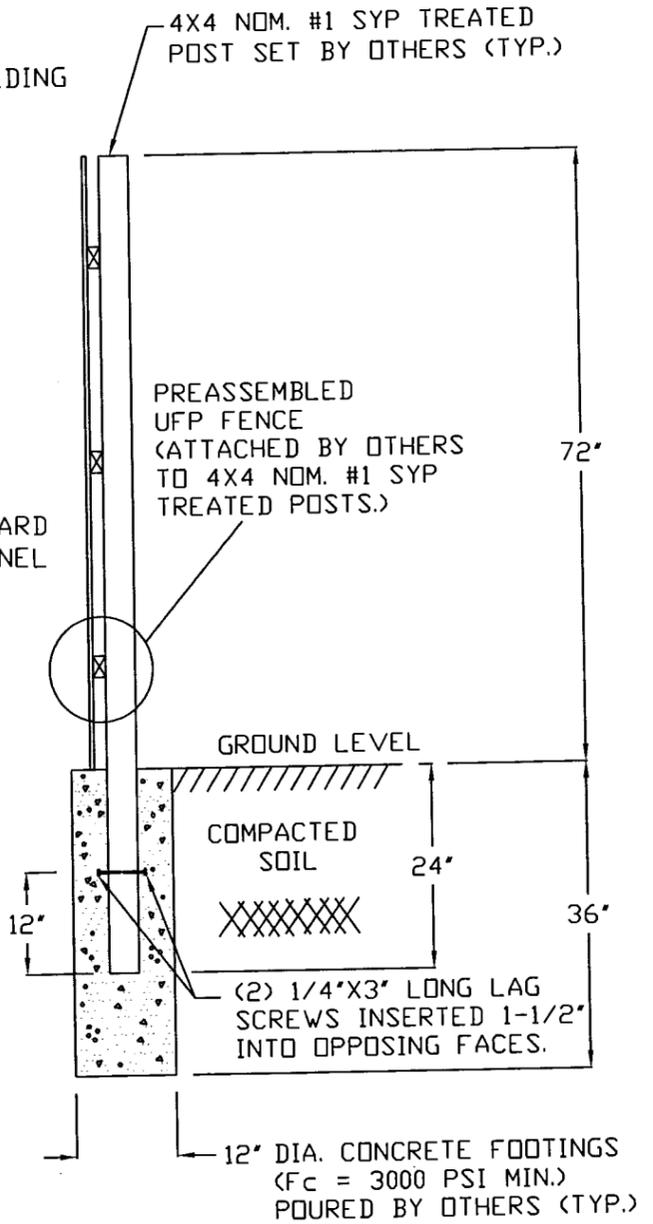

DESIGN AIDS

- 1) HUD/FHA USE OF BUILDING MATERIALS BULLETIN No. UM-25d (ISANTA)
- 2) NDS-2001 FOR WOOD CONSTRUCTION

ALTERNATE PICKETS

- 1) FRENCH GOTHIC PANEL
- 2) HEAVY DUTY OR STANDARD DOG EAR STOCKADE PANEL
- 3) HALF MOON PANEL
- 4) SCALLOP TOP PANEL

PRODUCT REVISED as complying with the Florida Building Code
 Acceptance No. 06-0301.02
 Expiration Date 04/23/2011
 By Helmut A. Melzer
 Miami Dept. Product Control Division

REVISED FROM D1677R11 2/27/06:

- 1) DELETED SFBC 1994 REFERENCE AND ADDED 2004 FBC REFERENCE.

NOTE:
 1) PRESSURE-TREATED WOOD MEMBERS MUST HAVE A MINIMUM WATER-BORNE PRESERVATIVE RETENTION OF 0.40 PCF IF PLACED IN GROUND.

2004 FLORIDA STATE BUILDING CODE

SECTION 1612.2.1 FENCES
 SECTION 2328.2 HIGH VELOCITY HURRICANE ZONE-WOOD FENCES (ASCE7-2002)

COPYRIGHT © 2001 BY:

UNIVERSAL FOREST PRODUCTS, INC.
 3153 THREE MILE RD. N.E.
 GRAND RAPIDS, MICHIGAN 49505
 PHONE: (616) 364-6161

ALL RIGHTS RESERVED

John P. Kozal
 5/2/2006

ORIGINAL PRINT D1677R01	UNIVERSAL FOREST PRODUCTS, INC. CORPORATE OFFICES - GRAND RAPIDS, MI.		
ORIGINAL DATE 11/02/94	MANUFACTURER: UNIVERSAL FOREST PRODUCTS 105 PROGRESS ROAD AUBURNDALE, FL 33823		
DADE CTY., FL. PRODUCT NO. FOR D1677R01 98-0320.01	PRODUCT NAME: GENERIC FENCE PANEL	UFP JOB NO. P06-006-JK	DADE JOB NO. PENDING
REVISED DATE FOR D1677R12 2/27/06	REVISED DRWG. NO. D1677R12 (PRINT 1 OF 1)		
DRAWN BY JPK	JOHN P. KOZAL, P.E. FLORIDA REGISTRATION NO. CIVIL ENGINEER 57289		