



**BUILDING CODE COMPLIANCE OFFICE (BCCO)
PRODUCT CONTROL DIVISION**

**MIAMI-DADE COUNTY, FLORIDA
METRO-DADE FLAGLER BUILDING
140 WEST FLAGLER STREET, SUITE 1603
MIAMI, FLORIDA 33130-1563
(305) 375-2901 FAX (305) 375-2908**

www.buildingcodeonline.com

NOTICE OF ACCEPTANCE (NOA)

**Jeld-Wen
355 Center Court
Venice, FL 34285**

SCOPE:

This NOA is being issued under the applicable rules and regulations governing the use of construction materials. The documentation submitted has been reviewed by Miami-Dade County Product Control Division and accepted by the Board of Rules and Appeals (BORA) to be used in Miami Dade County and other areas where allowed by the Authority Having Jurisdiction (AHJ).

This NOA shall not be valid after the expiration date stated below. The Miami-Dade County Product Control Division (In Miami Dade County) and/or the AHJ (in areas other than Miami Dade County) reserve the right to have this product or material tested for quality assurance purposes. If this product or material fails to perform in the accepted manner, the manufacturer will incur the expense of such testing and the AHJ may immediately revoke, modify, or suspend the use of such product or material within their jurisdiction. BORA reserves the right to revoke this acceptance, if it is determined by Miami-Dade County Product Control Division that this product or material fails to meet the requirements of the applicable building code.

This product is approved as described herein, and has been designed to comply with the Florida Building Code, including the High Velocity Hurricane Zone.

DESCRIPTION: Series "8200 Premium Atlantic" Vinyl Horizontal Slider Window – L.M.I.

APPROVAL DOCUMENT: Drawing No. **JELD0019**, titled "8200 PVC Horizontal Slider Window Elevations & General Notes", sheets 1 through 6 of 6, prepared by PTC, LLC, dated 03/31/06, signed and sealed by L. Roberto Lomas, P.E., bearing the Miami-Dade County Product Control Approval stamp with the Notice of Acceptance number and approval date by the Miami-Dade County Product Control Division.

MISSILE IMPACT RATING: Large and Small Missile Impact

LABELING: Each unit shall bear a permanent label with the manufacturer's name or logo, city, state and following statement: "Miami-Dade County Product Control Approved", unless otherwise noted herein.

RENEWAL of this NOA shall be considered after a renewal application has been filed and there has been no change in the applicable building code negatively affecting the performance of this product.

TERMINATION of this NOA will occur after the expiration date or if there has been a revision or change in the materials, use, and/or manufacture of the product or process. Misuse of this NOA as an endorsement of any product, for sales, advertising or any other purposes shall automatically terminate this NOA. Failure to comply with any section of this NOA shall be cause for termination and removal of NOA.

ADVERTISEMENT: The NOA number preceded by the words Miami-Dade County, Florida, and followed by the expiration date may be displayed in advertising literature. If any portion of the NOA is displayed, then it shall be done in its entirety.

INSPECTION: A copy of this entire NOA shall be provided to the user by the manufacturer or its distributors and shall be available for inspection at the job site at the request of the Building Official.

This NOA consists of this page 1 and evidence page E-1, as well as approval document mentioned above.

The submitted documentation was reviewed by **Jaime D. Gascon, P.E.**




*J. Gascon
8/7/06*


**NOA No 06-0407.03
Expiration Date: August 10, 2011
Approval Date: August 10, 2006
Page 1**

NOTICE OF ACCEPTANCE: EVIDENCE SUBMITTED


- A. DRAWINGS**
1. Manufacturer's die drawings and sections.
 2. Drawing No. **JELD0019** titled "8200 PVC Horizontal Slider Window Elevation & General Notes", sheets 1 through 6 of 6, dated 03/31/06, prepared by PTC, LLC, signed and sealed by L. Roberto Lomas, P.E.
- B. TESTS**
1. Test reports on 1) Air Infiltration Test, per FBC, TAS 202-94
2) Uniform Static Air Pressure Test, Loading per FBC, TAS 202-94
3) Water Resistance Test, per FBC, TAS 202-94
4) Large Missile Impact Test per FBC, TAS 201-94,
5) Cyclic Wind Pressure Loading per FBC, TAS 203-94
6) Forced Entry Test per FBC TAS 202-94 and ASTM F842
along with marked-up drawings and installation diagram of horizontal slider window, prepared by National Certified Testing Laboratories, Test Report No. **NCTL-210-3206-1**, dated 01/31/06, signed and sealed by Gerard J. Ferrara, P.E.
- C. CALCULATIONS**
1. Anchor verification calculations, complying with FBC-2004, dated 03/29/06, prepared by PTC, LLC, signed and sealed by Luis R. Lomas, P.E.
- D. QUALITY ASSURANCE**
1. Miami Dade Building Code Compliance Office (BCCO).
- E. MATERIAL CERTIFICATIONS**
1. Notice of Acceptance No. 01-1204.01, issued to E.I. DuPont DeNemours for "Sentry Glass ® Plus", expiring on 01/14/07.
 2. Notice of Acceptance No. 01-1204.01, issued to Spectus Systems-A Mikron Company "White PVC Rigid", expiring on 12/26/06.
- F. STATEMENTS**
1. Statement letters of Compliance and "no financial interest", both dated 03/31/06, signed and sealed by Luis R. Lomas, P.E.
- G. OTHER**
1. Letter from the consultant, dated 05/31/06, stating that the product is in compliance with the Florida Building Code (FBC).

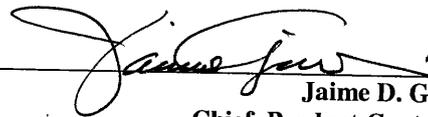

Jaime D. Gascón, P.E.
Chief, Product Control Division
NOA No 06-0407.03
Expiration Date: August 10, 2011
Approval Date: August 10, 2006

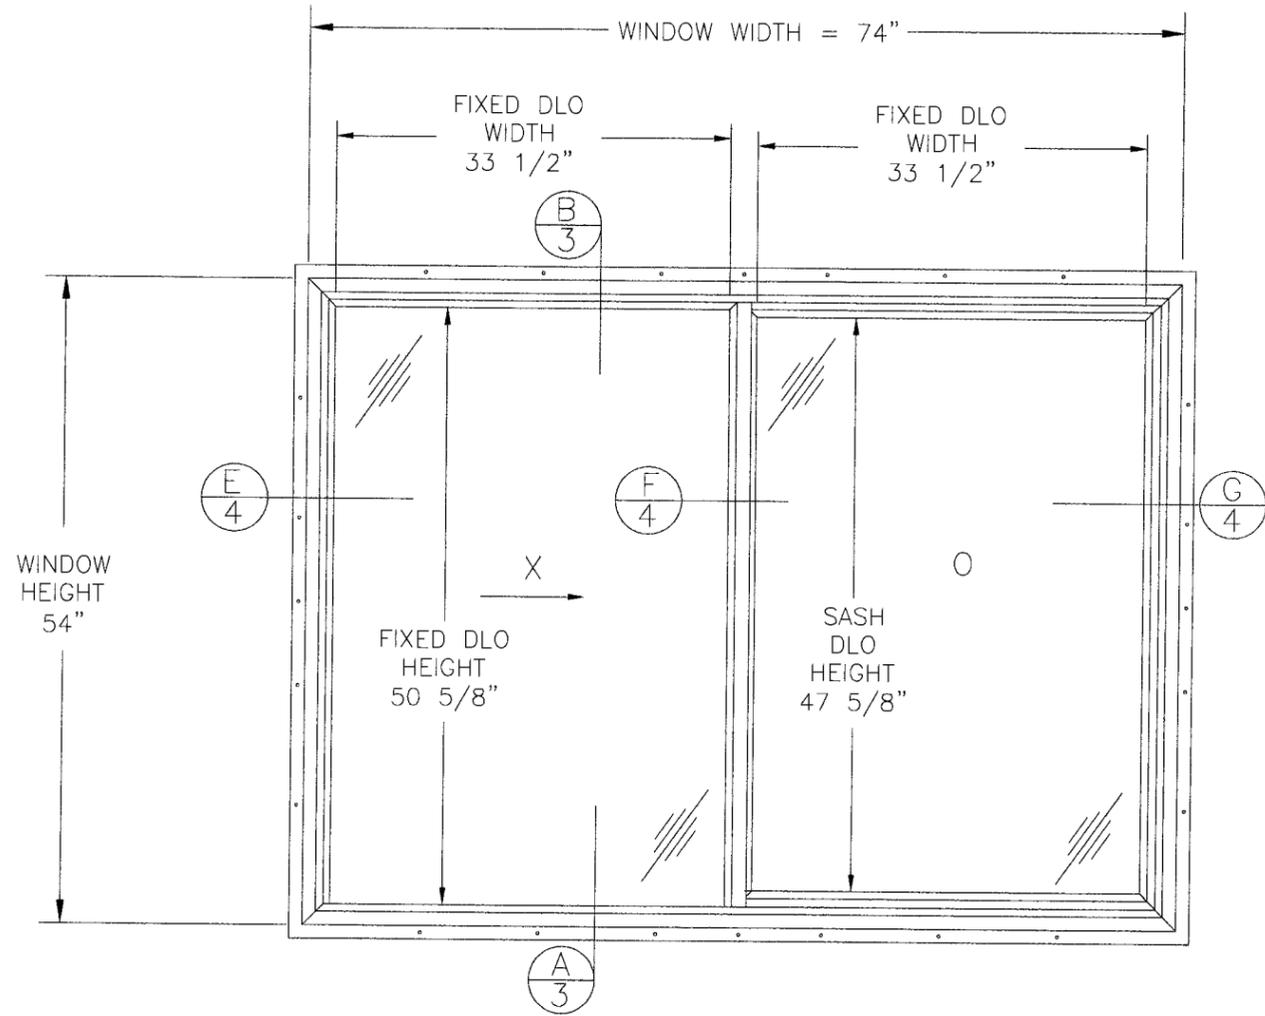

SINGLE POCKET SLIDER W/FIN

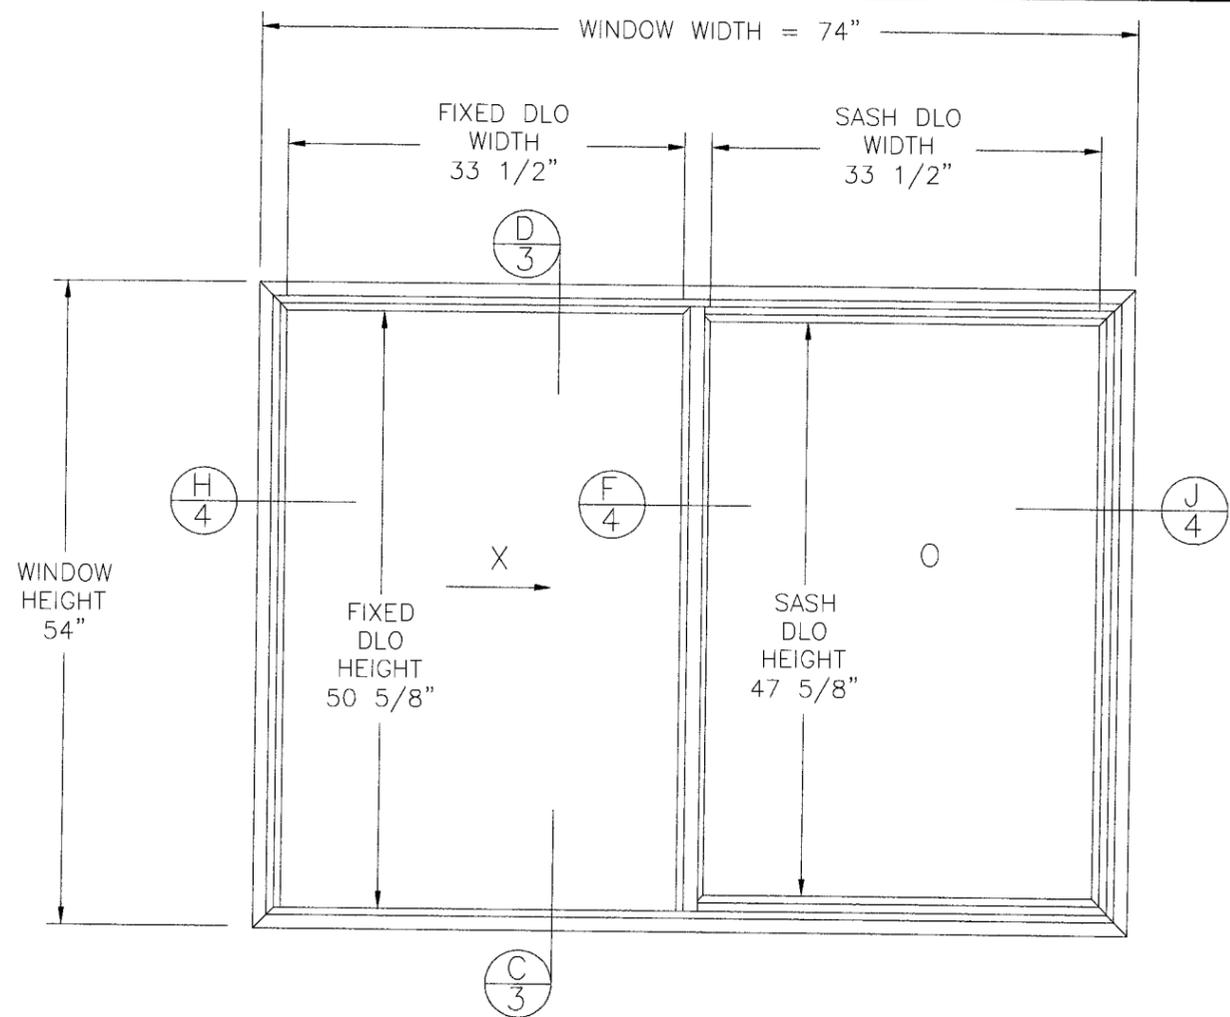

SINGLE POCKET SLIDER FLANGE

TABLE OF CONTENTS	
SHEET	SHEET DESCRIPTION
1	ELEVATION, & GENERAL NOTES
2	ANCHORING DETAILS
3	VERTICAL SECTIONS
4	HORIZONTAL SECTIONS
5	B.O.M. & GLAZING DETAIL
6	WINDOW COMPONENTS

DESIGN PRESSURE RATING
+50.0 PSF / -60.0 PSF

Approved as complying with the
Florida Building Code
Date 08/10/06
NOAR No. 040703
Miami-Dade Product Control
Division
By *[Signature]*


GENERAL NOTES:

- 1) THE PRODUCT SHOWN HEREIN IS DESIGNED AND MANUFACTURED TO COMPLY WITH THE HVHZ FLORIDA BUILDING CODE.
- 2) WOOD BUCK OR STUD FRAMING TO BE DESIGNED AND ANCHORED TO PROPERLY TRANSFER ALL LOADS TO STRUCTURE. BUCK OR FRAMING IS RESPONSIBILITY OF THE ARCHITECT OF RECORD.
- 3) PRODUCTS ARE APPROVED FOR USE WHERE LARGE MISSILE IMPACT RESISTANCE IS REQUIRED. IMPACT PROTECTION SYSTEM IS NOT REQUIRED.
- 4) SEE DESIGN PRESSURE RATINGS SHEET 1.


SYM	REVISION	DATE	BY

L. Roberto Lomas
P.E. No. 62514
[Signature]
3/31/06
PTC, LLC
1535 Cogswell Street, suite C25
Rockledge, Florida 32955
FBPE Certificate of Authorization NO. 25935

JELD-WEN, INC.
355 CENTER COURT, VENICE, FL. 34292
TITLE: 8200 PVC HORIZONTAL SLIDER WINDOW
ELEVATIONS AND GENERAL NOTES
PREPARED BY: **PTC** PTC, LLC
DRN: DRL DATE: 03/31/06
SCALE: N.T.S. DWG. NO: JELD0019
REV: SHEET: 1 OF 6
Phone 772.398.4639 Fax 772.398.4654

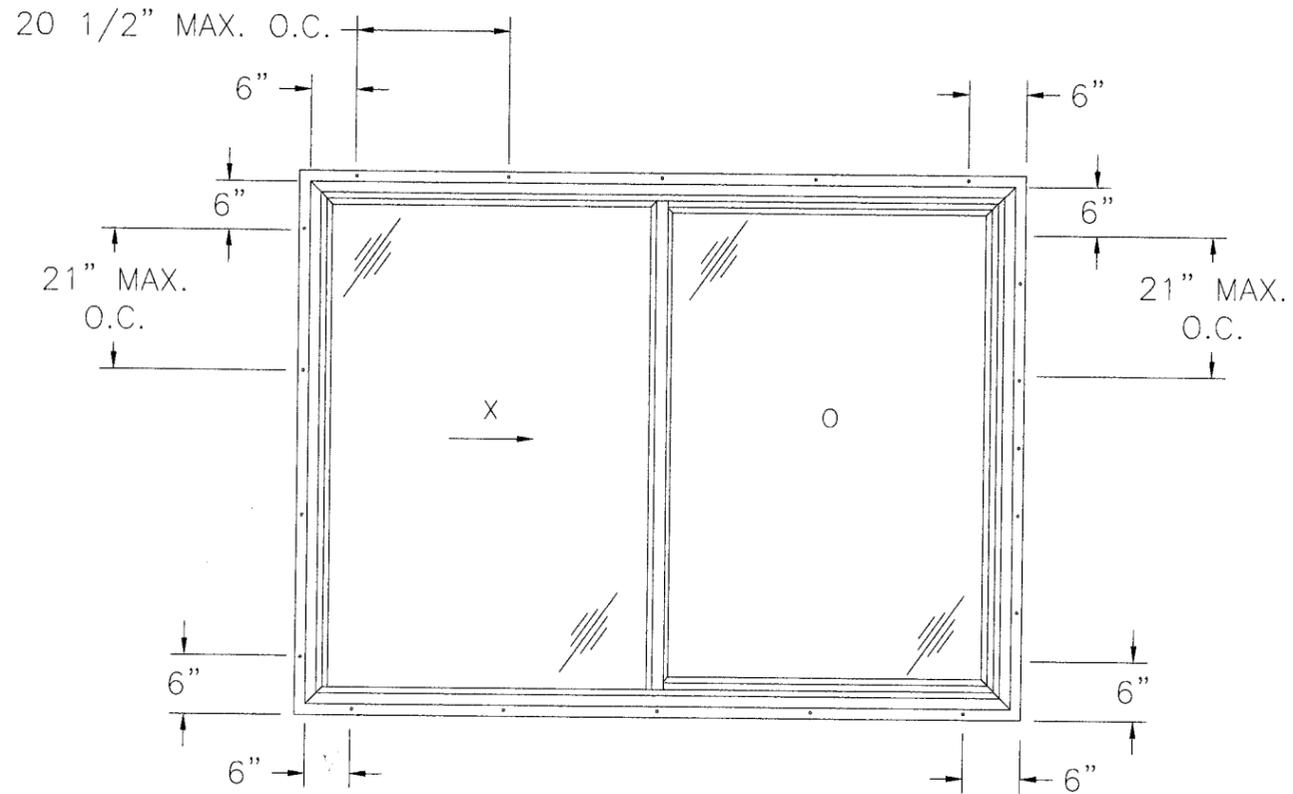

SINGLE POCKET SLIDER FIN
SEE NOTES FOR ANCHORS

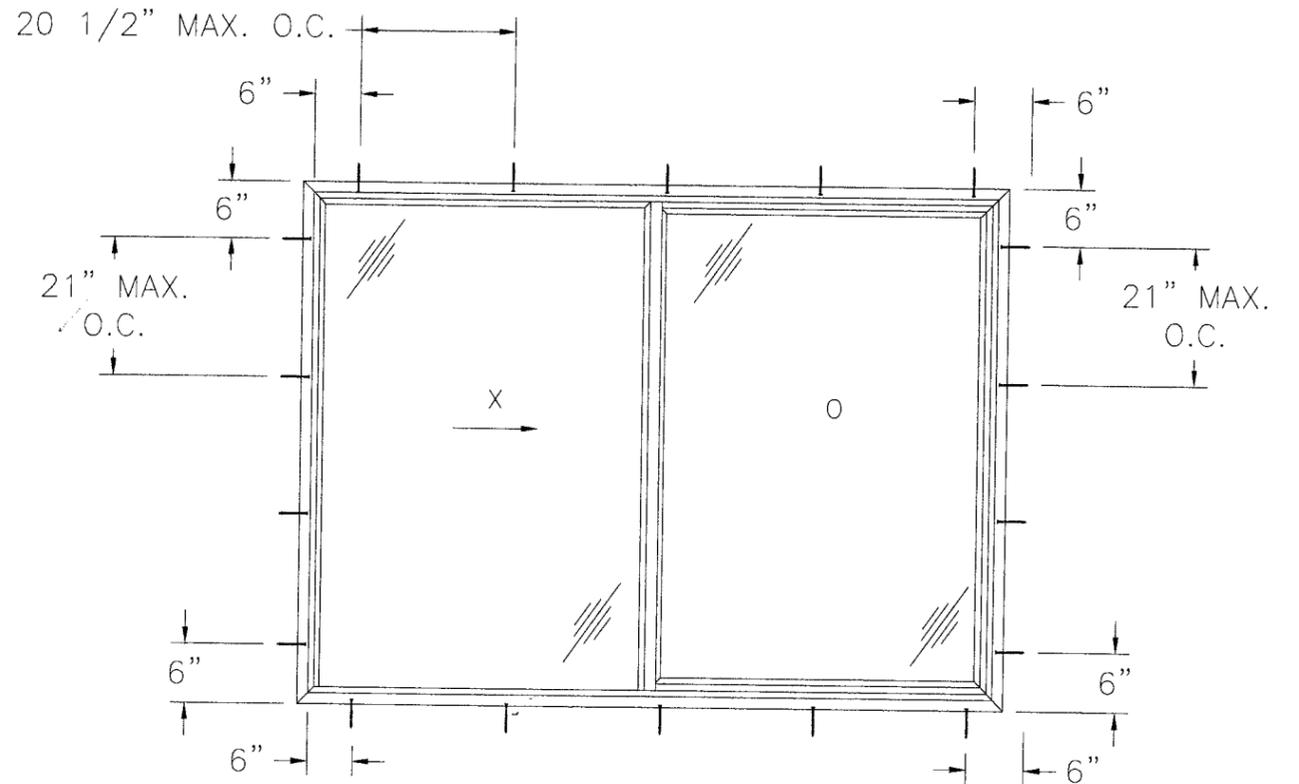

SINGLE POCKET SLIDER FLANGE
SEE NOTES FOR ANCHORS

NOTES:



- 1) SHIM AS REQUIRED AT EACH ANCHOR LOCATION USING LOAD BEARING SHIMS. MAXIMUM ALLOWABLE SHIM STACK TO BE 1/4". SHIM WHERE SPACE GREATER THAN 1/16" IS PRESENT.
- 2) FOR WOOD FRAMING INSTALLATION USE #10 WOOD SCREWS WITH SUFFICIENT LENGTH TO ACHIEVE 1 1/2" MINIMUM EMBEDMENT INTO FRAMING.
- 3) FOR MASONRY INSTALLATION USE 3/16" DIAMETER ELCO TAPCONS WITH SUFFICIENT LENGTH TO ACHIEVE 1 1/4" MINIMUM EMBEDMENT INTO MASONRY.
- 4) LOCATE ANCHORS AT HEAD AND SILL 6" MAX. FROM EACH END AND 20 1/2" MAX. O.C. THEREAFTER. AT JAMBS 6" MAX. FROM EACH END AND 21" MAX. O.C. THEREAFTER.
- 5) THE DESIGNATIONS X AND O STAND FOR THE FOLLOWING:
X = OPERATING PANEL
O = FIXED PANEL

Approved as complying with the
Florida Building Code
Date 08/10/06
NOA# 06-0907-05
Miami-Dade Product Control
Division
By *[Signature]*

SYM	REVISION	DATE	BY

L. Roberto Lomas
P.E., No. 62514
[Signature]
3/31/06
PTC, LLC
1535 Cogswell Street, suite C25
Rockledge, Florida 32955
FBPE Certificate of Authorization NO. 25935

JELD-WEN, INC.	
355 CENTER COURT, VENICE, FL. 34292	
TITLE: 8200 PVC HORIZONTAL SLIDER WINDOW ANCHORING DETAILS	
PREPARED BY: PTC	DRN: DRL
DATE: 03/31/06	SCALE: N.T.S.
REV:	DWG. NO: JELD0019
	SHEET: 2 OF 6
Phone 772.398.4639	Fax 772.398.4654

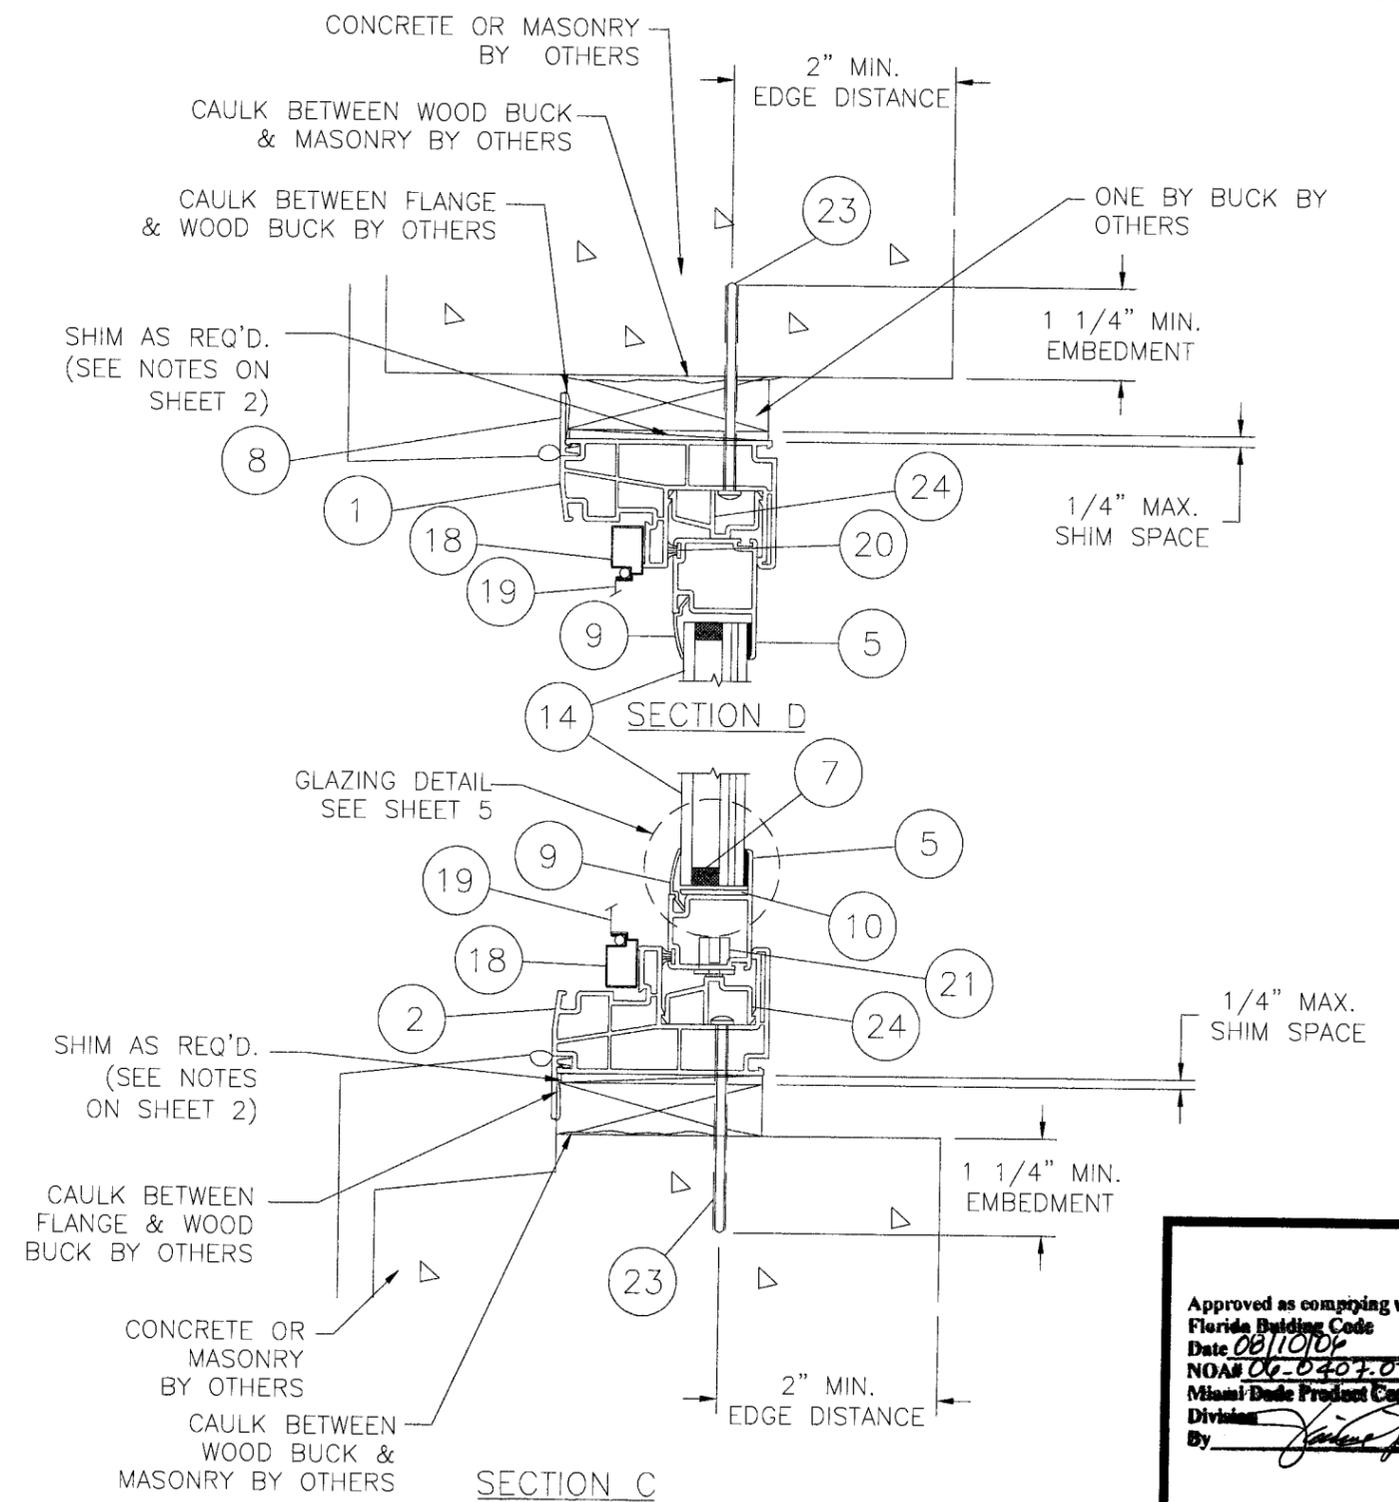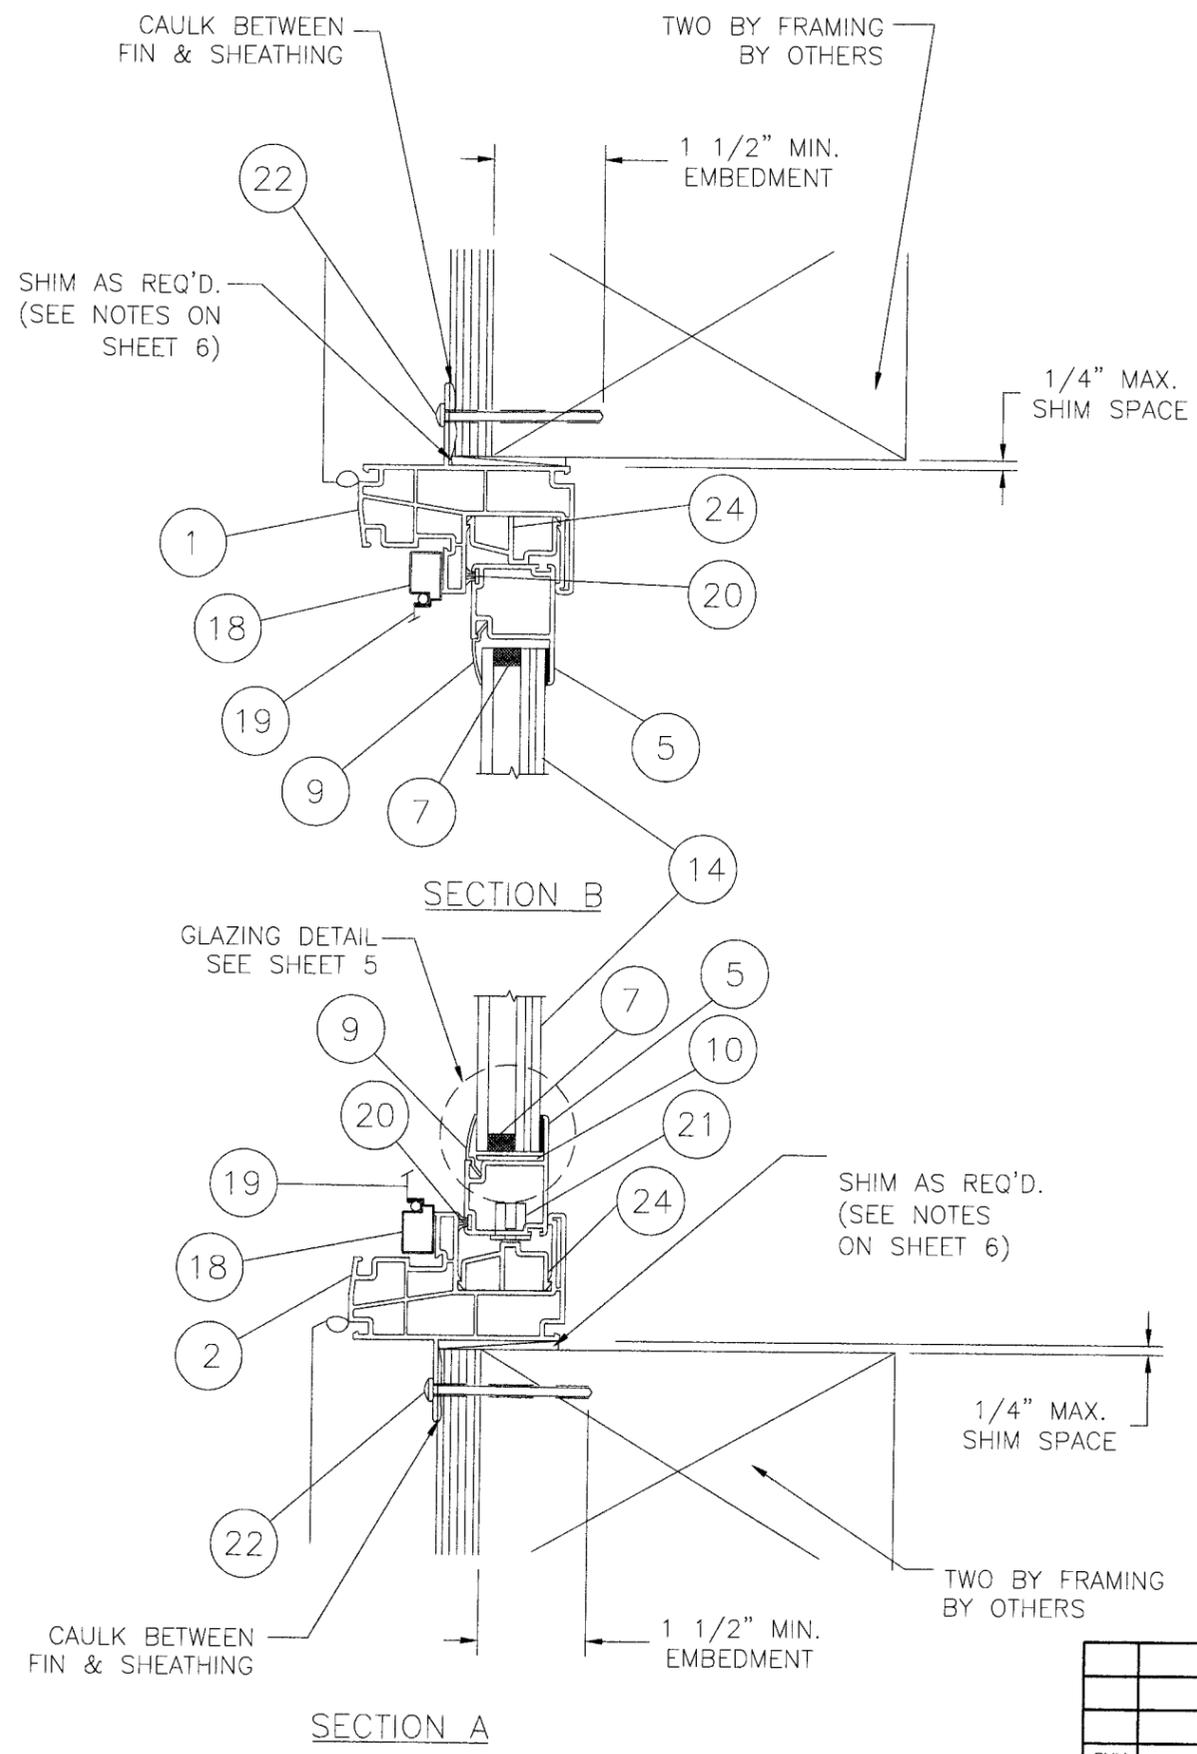


Approved as complying with the
 Florida Building Code
 Date 08/10/06
 NOA# 06-0407-03
 Miami Dade Product Control
 Division
 By *[Signature]*

SYM	REVISION	DATE	BY

L. Roberto Lomas
 P.E. No. 62514
L. Roberto Lomas
 3/31/06
 PTC, LLC
 1535 Cogswell Street, suite C25
 Rockledge, Florida 32955
 FBPE Certificate of Authorization NO. 25935

JELD-WEN, INC.
 355 CENTER COURT, VENICE FL. 34292
 TITLE: 8200 PVC HORIZONTAL SLIDER WINDOW
 VERTICAL CROSS SECTIONS
 PREPARED BY: **PTC**
 PTC, LLC
 Phone 772.398.4639 Fax 772.398.4654
 DRN: DRL DATE: 03/31/06
 SCALE: N.T.S. DWG. NO: JELD0019
 REV: SHEET: 3 OF 6

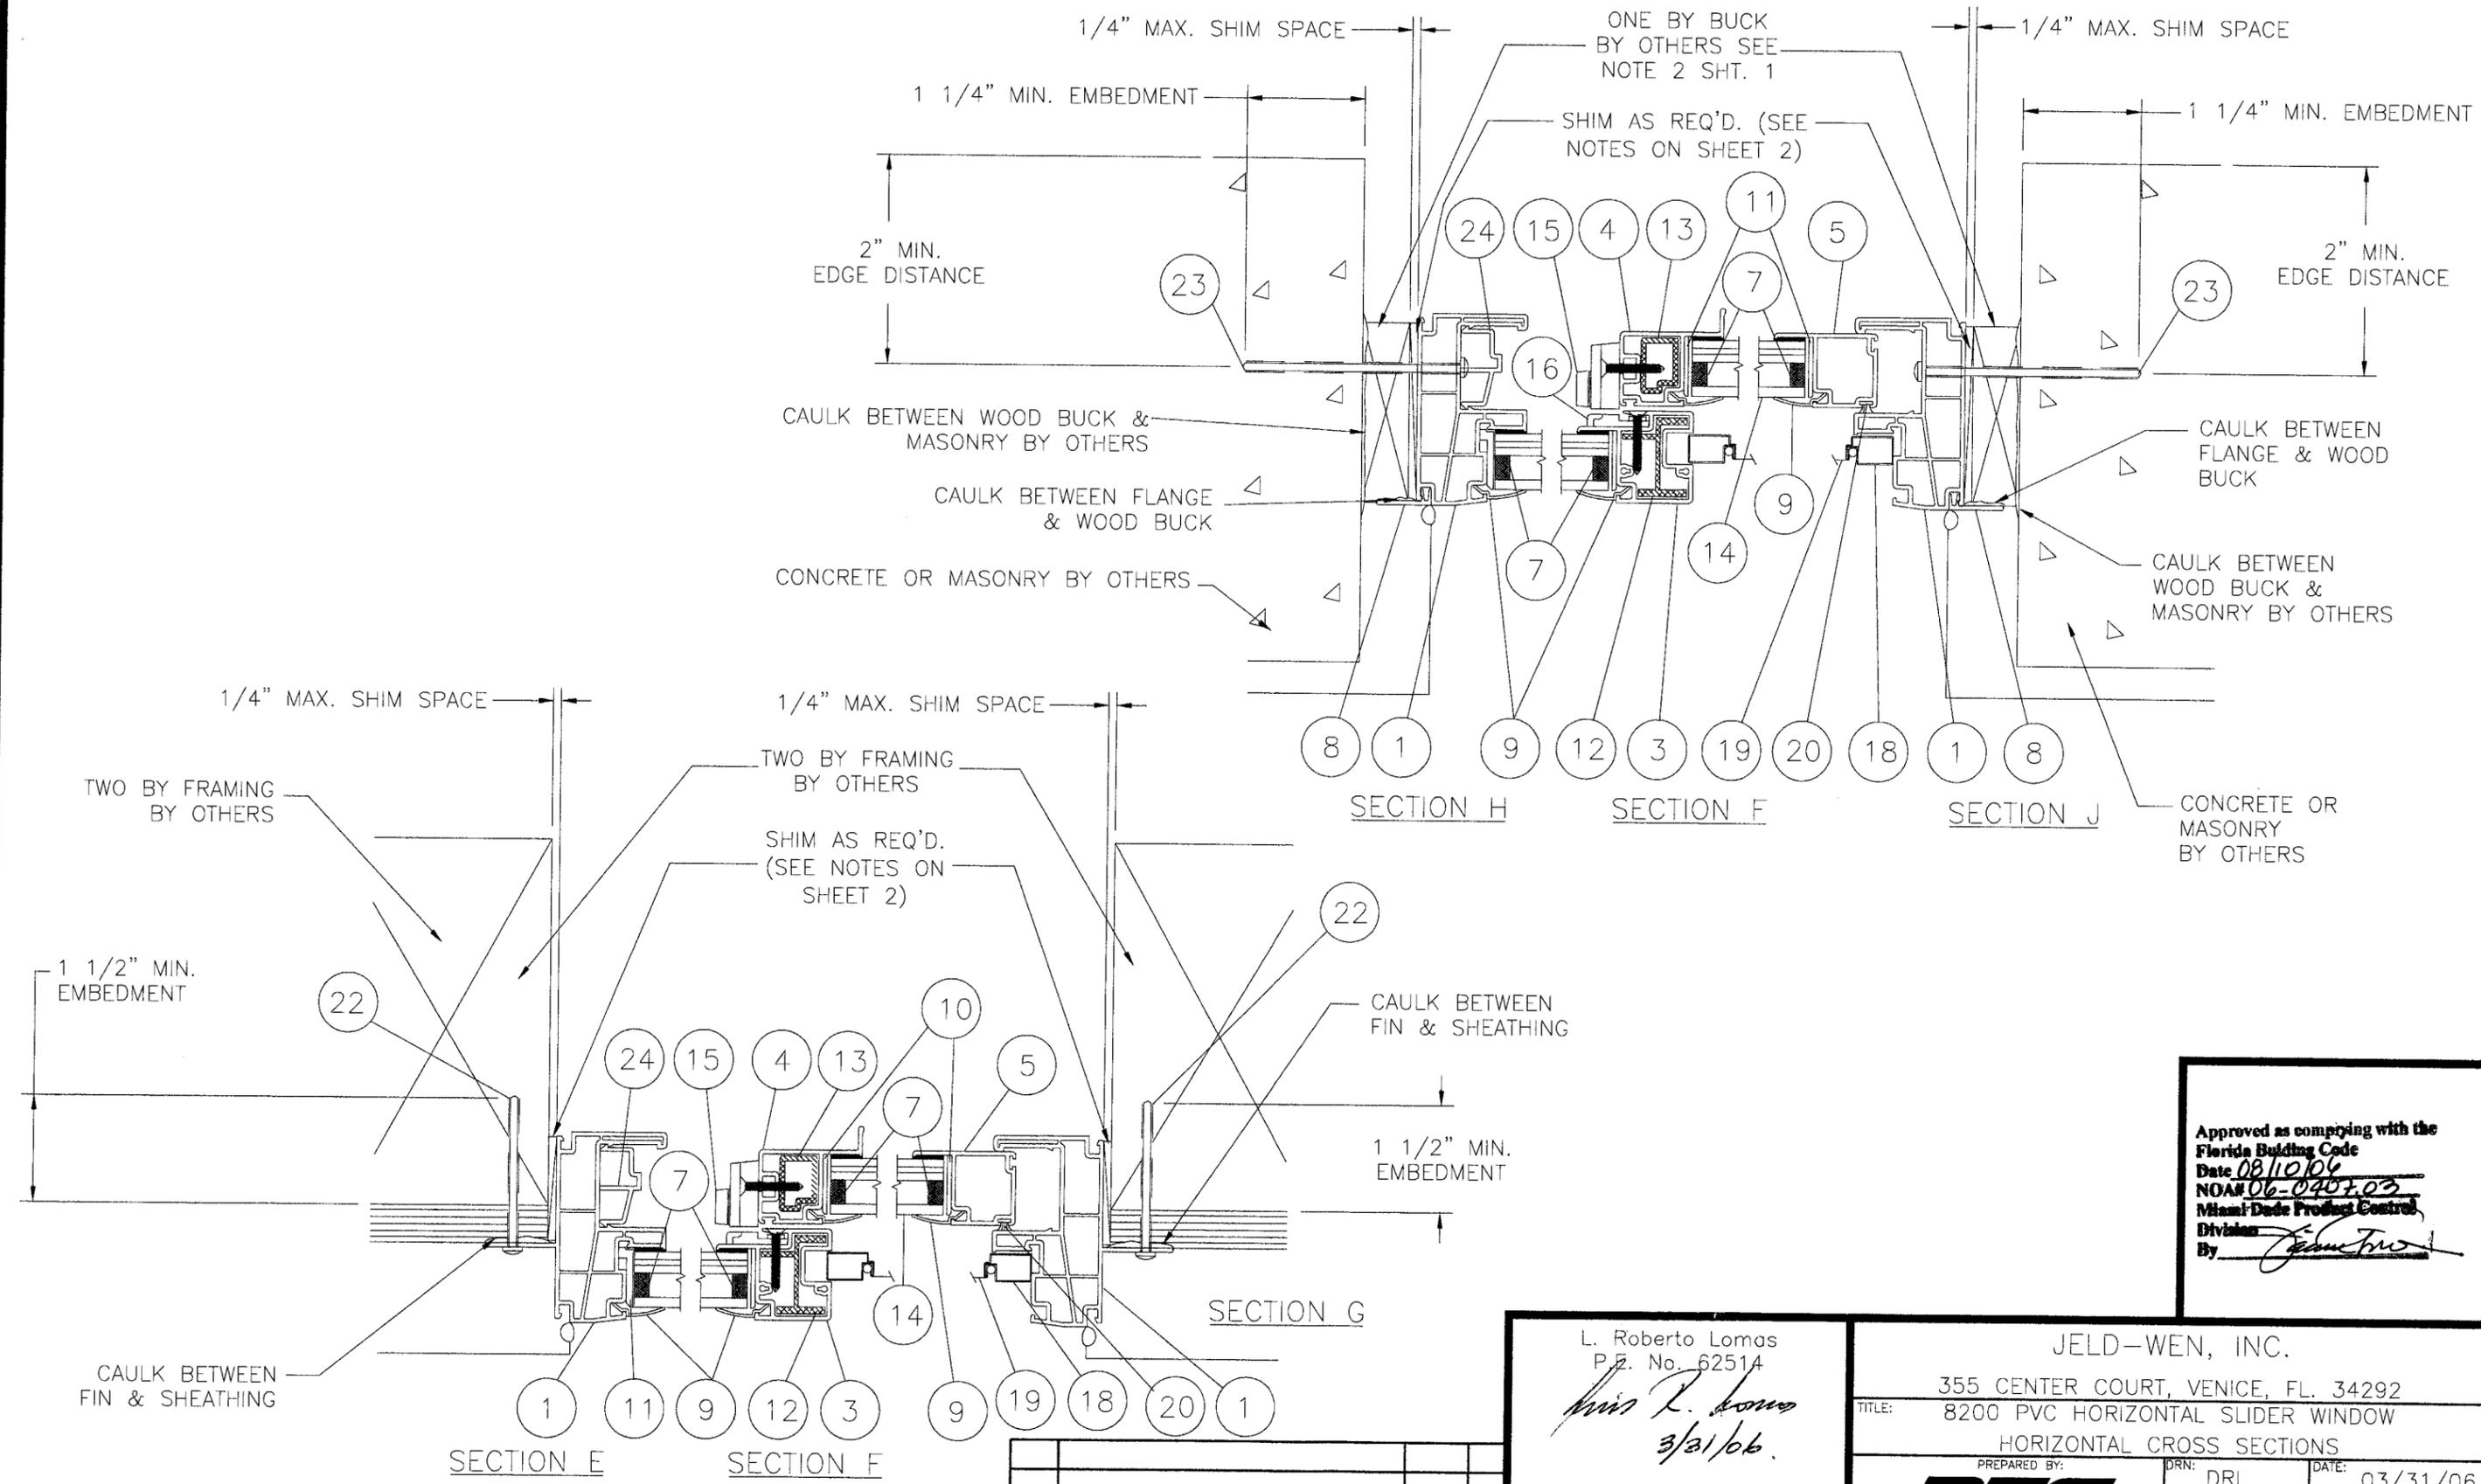

Approved as complying with the Florida Building Code
 Date 08/10/06
 NOAH 06-0407.03
 Miami-Dade Product Control Division
 By *[Signature]*

L. Roberto Lomas
 P.E. No. 62514
L. Roberto Lomas
 3/21/06
 PTC, LLC
 1535 Cogswell Street, suite C25
 Rockledge, Florida 32955
 FBPE Certificate of Authorization NO. 25935

JELD-WEN, INC.
 355 CENTER COURT, VENICE, FL. 34292
 TITLE: 8200 PVC HORIZONTAL SLIDER WINDOW
 HORIZONTAL CROSS SECTIONS
 PREPARED BY: **PTC**
 PTC, LLC
 Phone 772.398.4639 Fax 772.398.4654
 DRN: DRL DATE: 03/31/06
 SCALE: N.T.S. DWG. NO: JELD0019
 REV: SHEET: 4 OF 6


SYM	REVISION	DATE	BY

BILL OF MATERIAL

NO.	PART NO.	DESCRIPTION
1	7130	FRAME PVC EXTRUSION BY MIKRON
2	7130	FRAME WITH WEEP PVC EXTRUSION BY MIKRON
3	7126	FIXED INTERLOCK PVC EXTRUSION BY MIKRON
4	7094	VENT LIFT RAIL PVC EXTRUSION BY MIKRON
5	7093	VENT RAIL PVC EXTRUSION BY MIKRON
6	7092	VENT INTERLOCK PVC EXTRUSION BY MIKRON
7		GLAZING SWIGGLE SPACER BY TRUSEAL
8	8864	FRAME FLANGE PVC EXTRUSION BY MIKRON
9	6177	GLAZING BEAD PVC EXTRUSION BY MIKRON
10	6573	VENT SETTING BLOCK PVC
11	7073	VERTICAL SETTING BLOCK PVC
12	7126.1	REINFORCING ALUMINUM EXTRUSION BY ALCOA
13	7092.1	REINFORCING ALUMINUM EXTRUSION BY ALCOA
14		7/8" O.A. INSULATING LAMINATED GLASS; 1/8" LAMINATED W/PVB
15	677509	CAM LOCK BY DECO
16	779910	KEEPER BY DECO
17		DOW CORNING 995 SILICONE BACK BEDDING
18		SCREEN FRAME
19		SCREEN MESH
20		WOOL PILE WITH INTEGRAL CLOTH FIN
21		ROLLER
22		#10 WOOD SCREW
23		3/16" DIA. ELCO TAPCON TYPE ANCHOR
24	7123	SNAP-IN FRAME TRACK PVC EXTRUSION BY MIKRON

ITEM NO. 6 IS USED BUT NOT SHOWN.

7/8" INSULATING GLASS O.A.
 CONSISTING OF:
 3/16" ANNEALED;
 0.338 AIR SPACE WITH
 CARDINAL SPACER;
 1/28" ANNEALED;
 0.090 SENTRY PLUS;
 1/8" ANNEALED














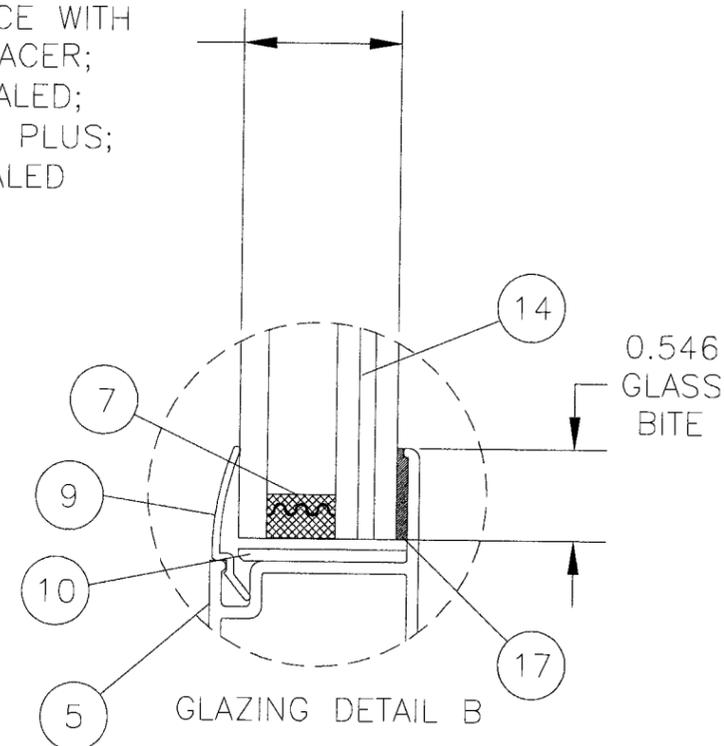


Approved as complying with the
 Florida Building Code
 Date 08/10/06
 NOA# 06-0407-03
 Miami-Dade Product Control
 Division
 By *James P. ...*

SYM	REVISION	DATE	BY

L. Roberto Lomas
 P.E. No. 62514
L. Roberto Lomas
 3/31/06
 PTC, LLC
 1535 Cogswell Street, suite C25
 Rockledge, Florida 32955
 FBPE Certificate of Authorization NO. 25935

JELD-WEN, INC.
 355 CENTER COURT, VENICE, FL. 34292
 TITLE: 8200 PVC HORIZONTAL SLIDER WINDOW
 BILL OF MATERIALS AND GLAZING DETAIL
 PREPARED BY: **PTC**
 PTC, LLC
 Phone 772.398.4639 Fax 772.398.4654
 DRN: DRL DATE: 03/31/06
 SCALE: N.T.S. DWG. NO: JELD0019
 REV: SHEET: 5 OF 6

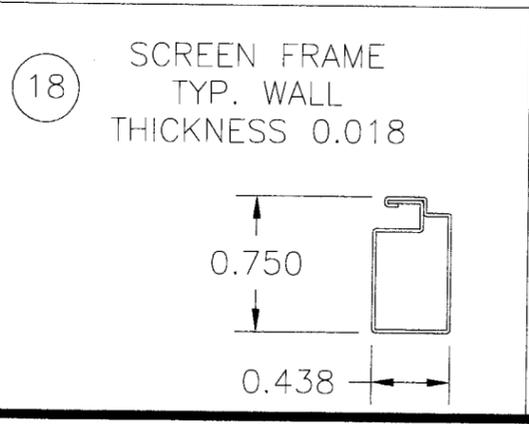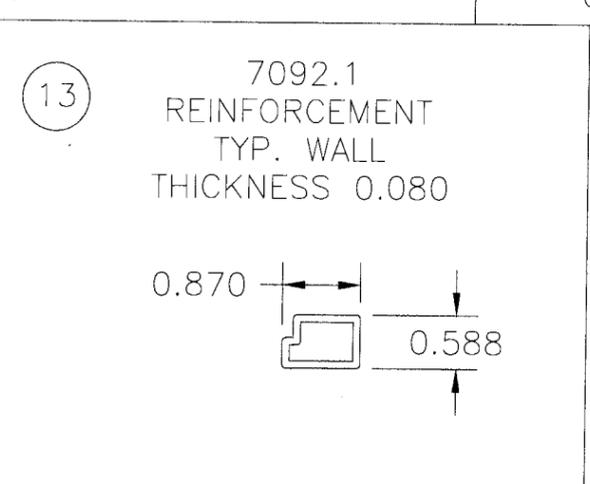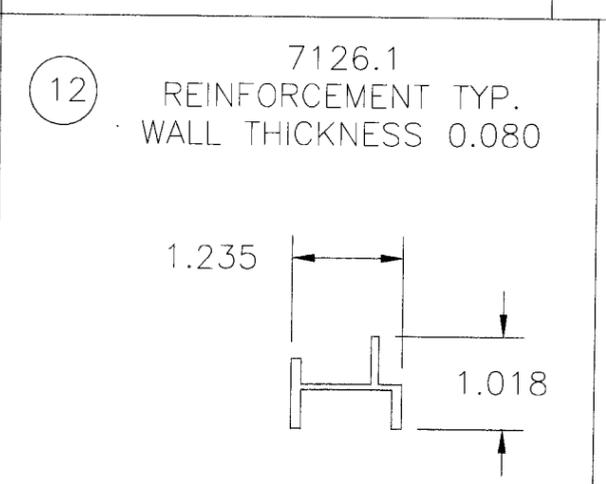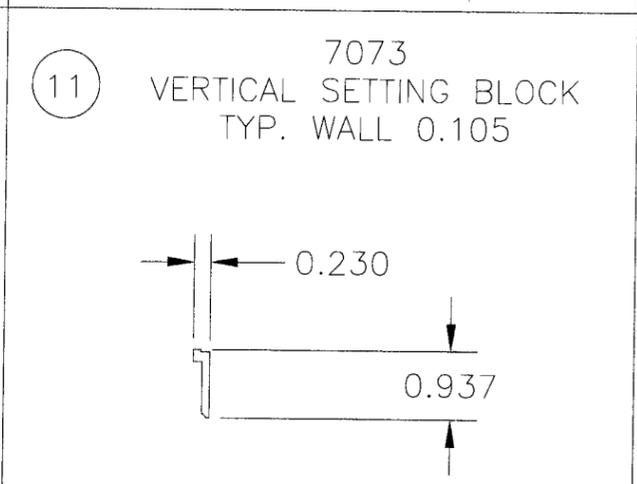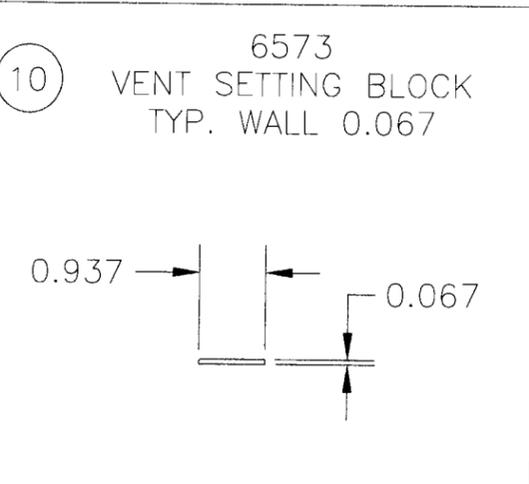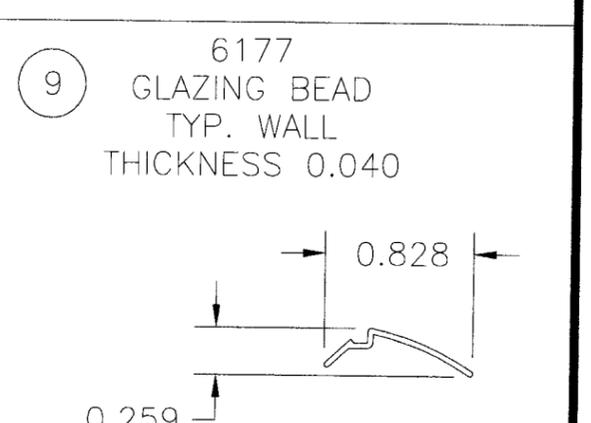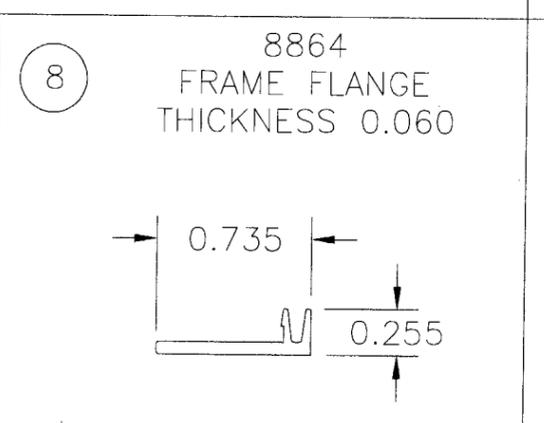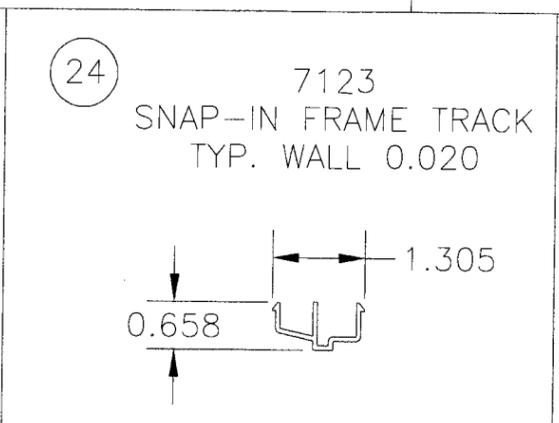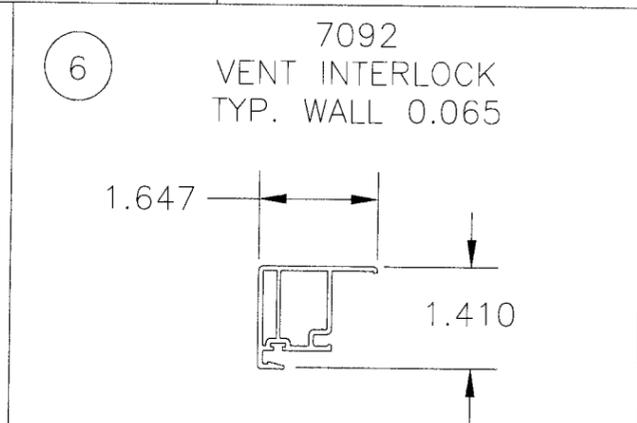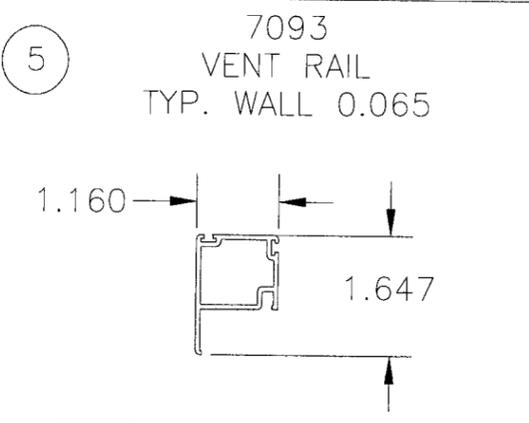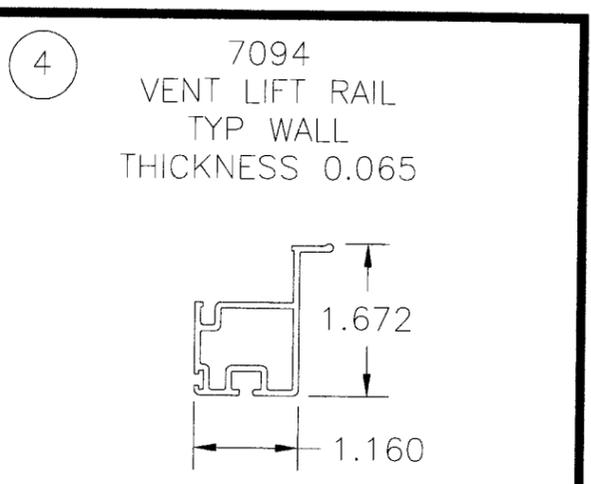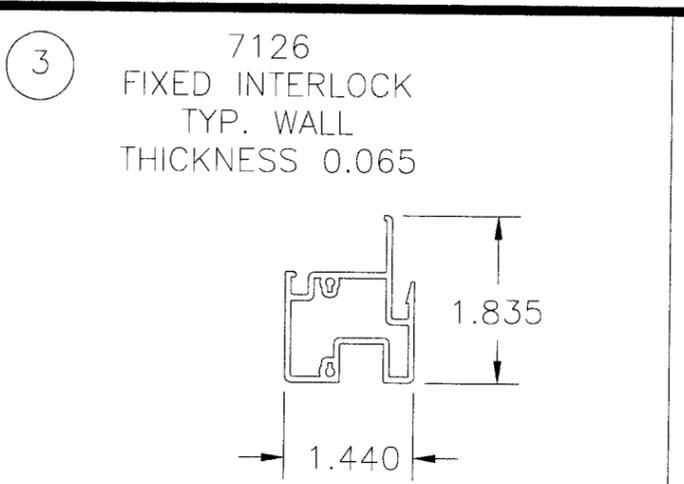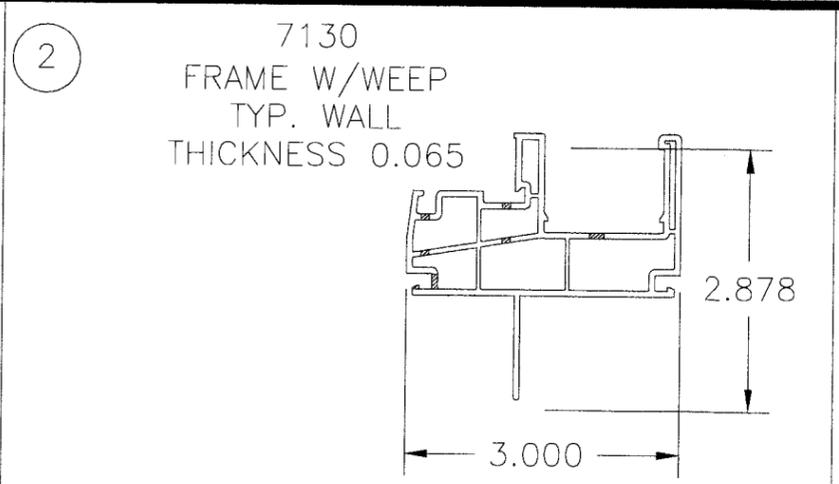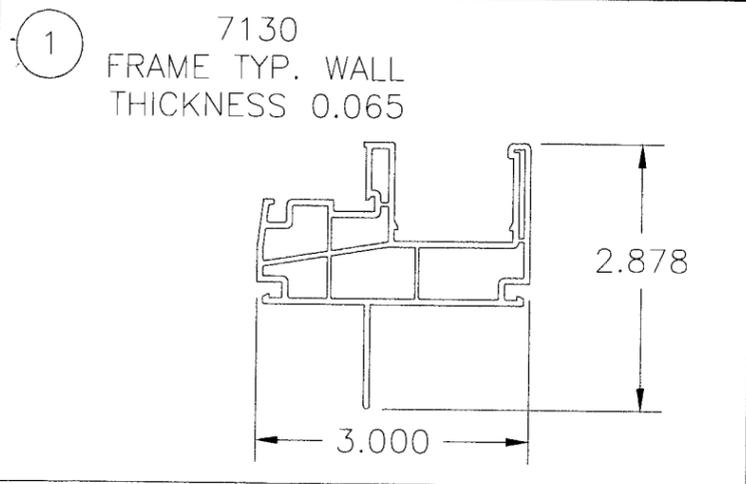

Approved as complying with the
Florida Building Code
Date 08/10/06
NOA 06-0407-03
Miami-Dade Product Control
Division
By *[Signature]*

SYM	REVISION	DATE	BY

L. Roberto Lomas
P.E. No. 62514
[Signature]
3/31/06
PTC, LLC
1535 Cogswell Street, suite C25
Rockledge, Florida 32955
FBPE Certificate of Authorization NO. 25935

JELD-WEN, INC.
355 CENTER COURT, VENICE, FL. 34292
TITLE: 8200 PVC HORIZONTAL SLIDER WINDOW COMPONENTS
PREPARED BY: **PTC**
DATE: 03/31/06
DRN: DRL
SCALE: N.T.S.
DWG. NO: JELD0019
REV: SHEET: 6 OF 6