



BUILDING CODE COMPLIANCE OFFICE (BCCO)
PRODUCT CONTROL DIVISION

MIAMI-DADE COUNTY, FLORIDA
METRO-DADE FLAGLER BUILDING
140 WEST FLAGLER STREET, SUITE 1603
MIAMI, FLORIDA 33130-1563
(305) 375-2901 FAX (305) 375-2908

www.buildingcodeonline.com

NOTICE OF ACCEPTANCE (NOA)

Nan Ya Plastics Corporation USA
8909 North Loop East, Suite 800
Houston, TX 77029

SCOPE:

This NOA is being issued under the applicable rules and regulations governing the use of construction materials. The documentation submitted has been reviewed by Miami-Dade County Product Control Division and accepted by the Board of Rules and Appeals (BORA) to be used in Miami Dade County and other areas where allowed by the Authority Having Jurisdiction (AHJ).

This NOA shall not be valid after the expiration date stated below. The Miami-Dade County Product Control Division (In Miami Dade County) and/or the AHJ (in areas other than Miami Dade County) reserve the right to have this product or material tested for quality assurance purposes. If this product or material fails to perform in the accepted manner, the manufacturer will incur the expense of such testing and the AHJ may immediately revoke, modify, or suspend the use of such product or material within their jurisdiction. BORA reserves the right to revoke this acceptance, if it is determined by Miami-Dade County Product Control Division that this product or material fails to meet the requirements of the applicable building code.

This product is approved as described herein, and has been designed to comply with the Florida Building Code, including the High Velocity Hurricane Zone.

DESCRIPTION: Outswing Fiberglass Door – L.M.I.

APPROVAL DOCUMENT: Drawing No. NAYT0003, titled "Fiberglass Double Outswing Doors OXX and XX", sheets 1 through 7 of 7, dated 04/03/06, with revision B dated 7/25/06, prepared by PTC, LLC, signed and sealed by Luis R. Lomas, P.E., bearing the Miami-Dade County Product Control Approval stamp with the Notice of Acceptance number and approval date by the Miami-Dade County Product Control Division.

MISSILE IMPACT RATING: Large and Small Missile Impact Resistant

LABELING: Each unit shall bear a permanent label with the manufacturer's name or logo, city, state and following statement: "Miami-Dade County Product Control Approved", unless otherwise noted herein.

RENEWAL of this NOA shall be considered after a renewal application has been filed and there has been no change in the applicable building code negatively affecting the performance of this product.

TERMINATION of this NOA will occur after the expiration date or if there has been a revision or change in the materials, use, and/or manufacture of the product or process. Misuse of this NOA as an endorsement of any product, for sales, advertising or any other purposes shall automatically terminate this NOA. Failure to comply with any section of this NOA shall be cause for termination and removal of NOA.

ADVERTISEMENT: The NOA number preceded by the words Miami-Dade County, Florida, and followed by the expiration date may be displayed in advertising literature. If any portion of the NOA is displayed, then it shall be done in its entirety.

INSPECTION: A copy of this entire NOA shall be provided to the user by the manufacturer or its distributors and shall be available for inspection at the job site at the request of the Building Official.

This NOA consists of this page 1 and evidence pages E-1 and E-2, as well as approval document mentioned above.

The submitted documentation was reviewed by **Manuel Perez, P.E.**



NOA No 06-0411.04
Expiration Date: August 17, 2011
Approval Date: August 17, 2006
Page 1

Nan Ya Plastics Corporation USA

NOTICE OF ACCEPTANCE: EVIDENCE SUBMITTED

A. DRAWINGS

1. Manufacturer's die drawings and sections.
2. Drawing No **NAYT0003**, Sheets 1 through 7 of 7, titled "Fiberglass Double Outswing Doors OXX and XX", dated 04/03/06, with revision B dated 7/25/06, prepared by PTC, LLC, signed and sealed by Luis R. Lomas, P.E.

B. TESTS

1. Test reports on 1) Uniform Static Air Pressure Test, Loading per FBC TAS 202-94
2) Large Missile Impact Test per FBC, TAS 201-94
3) Cyclic Wind Pressure Loading per FBC, TAS 203-94
along with marked-up drawings and installation diagram of an outswing fiberglass double door, prepared by Certified Testing Laboratories, Inc., Test Report No. **CTLA-1420W**, dated 02/24/06, and addendum letter dated 07/18/06, and amended pages 1, 5, 6 and 7 of 12 dated 07/25/06, all signed and sealed by Ramesh C. Patel, P.E.

C. CALCULATIONS


1. Anchor verification calculations and structural analysis, complying with FBC-2004, dated 04/06/06, prepared by PTC Engineering, Inc., signed and sealed by Luis R. Lomas, P.E.
Complies with ASTM E1300-98

D. QUALITY ASSURANCE

1. Miami Dade Building Code Compliance Office (BCCO).

E. MATERIAL CERTIFICATIONS

1. Notice of Acceptance No. **03-0421.01** issued to Solutia, Inc., for their "Saflex HP a polyvinyl butyral interlayer for lamination of glass", approved on 05/22/03 and expiring on 04/14/08.
2. Test Report No. **ETC-06-255-17412.0**, prepared by ETC Laboratories, issued to Nan Ya Plastics Corp., dated 04/25/06, for their product: **Phenolic Foam Board / ETC06013**, tested per **ASTM E 84-05** "Standard Test Methods for Surface Burning Characteristics of Building Materials", signed and sealed by Joseph Labora Doldan, P.E.

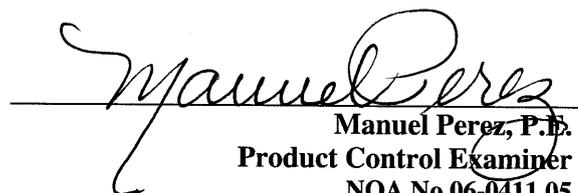
Manuel Perez, P.E.
Product Control Examiner
NOA No 06-0411.05
Expiration Date: August 31, 2011
Approval Date: August 31, 2006

Nan Ya Plastics Corporation USA

NOTICE OF ACCEPTANCE: EVIDENCE SUBMITTED


3. Test Report No. **ETC-05-255-17144.0**, prepared by ETC Laboratories, issued to Nan Ya Plastics Corp., dated 01/04/06, for their product: **Rigid PVC / ETC06024**, tested per **ASTM D 1929-96** "Standard Test Method for Ignition Properties of Plastics"; **ASTM D635-98** "Rate of Burning and/or Extent and Time of Burning of Self-Supporting Plastics in a Horizontal Position", **ASTM D638-03** "Standard Test Methods for Tensile Properties of Plastics"; **ASTM D2843-99** "Standard Test Methods Density of Smoke from the Burning or Decomposition of Plastics"; all signed and sealed by Joseph L. Doldan, P.E.
4. Test Report No. **ETC-05-255-17144.0**, prepared by ETC Laboratories, issued to Nan Ya Plastics Corp., dated 04/26/06, for their product: **Cellular PVC / ETC05034**, tested per **ASTM D 1929-96** "Standard Test Method for Ignition Properties of Plastics"; **ASTM D635-98** "Rate of Burning and/or Extent and Time of Burning of Self-Supporting Plastics in a Horizontal Position", **ASTM D638-03** "Standard Test Methods for Tensile Properties of Plastics"; **ASTM D2843-99** "Standard Test Methods Density of Smoke from the Burning or Decomposition of Plastics"; all signed and sealed by Joseph L. Doldan, P.E.
5. Test Report No. **ETC-05-255-16776.0**, prepared by ETC Laboratories, issued to Nan Ya Plastics Corp., dated 01/04/06, for their product: **SMC / ETC05033**, tested per **ASTM D 1929-96** "Standard Test Method for Ignition Properties of Plastics"; **ASTM D635-98** "Rate of Burning and/or Extent and Time of Burning of Self-Supporting Plastics in a Horizontal Position", **ASTM D638-03** "Standard Test Methods for Tensile Properties of Plastics"; **ASTM D2843-99** "Standard Test Methods Density of Smoke from the Burning or Decomposition of Plastics"; all signed and sealed by Joseph L. Doldan, P.E.
6. Test Report No. **ETC-05-255-16776.1**, prepared by ETC Laboratories, issued to Nan Ya Plastics Corp., dated 07/06/06, for their product: **SMC Fiberglass Material / ETC05033**, tested per **ASTM D 1929-96** "Standard Test Method for Ignition Properties of Plastics"; **ASTM D635-98** "Rate of Burning and/or Extent and Time of Burning of Self-Supporting Plastics in a Horizontal Position", **ASTM D638-03** "Standard Test Methods for Tensile Properties of Plastics"; **ASTM D2843-99** "Standard Test Methods Density of Smoke from the Burning or Decomposition of Plastics"; all signed and sealed by Joseph L. Doldan, P.E.


F. STATEMENTS

1. Statement letter of compliance and no financial interest, dated April 6, 2006, signed and sealed by Luis R. Lomas, P.E.


G. OTHER

1. None.

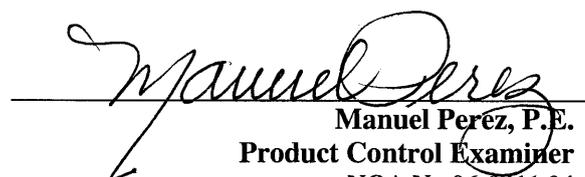
Manuel Perez, P.E.
Product Control Examiner
NOA No 06-0411.04
Expiration Date: August 17, 2011
Approval Date: August 17, 2006

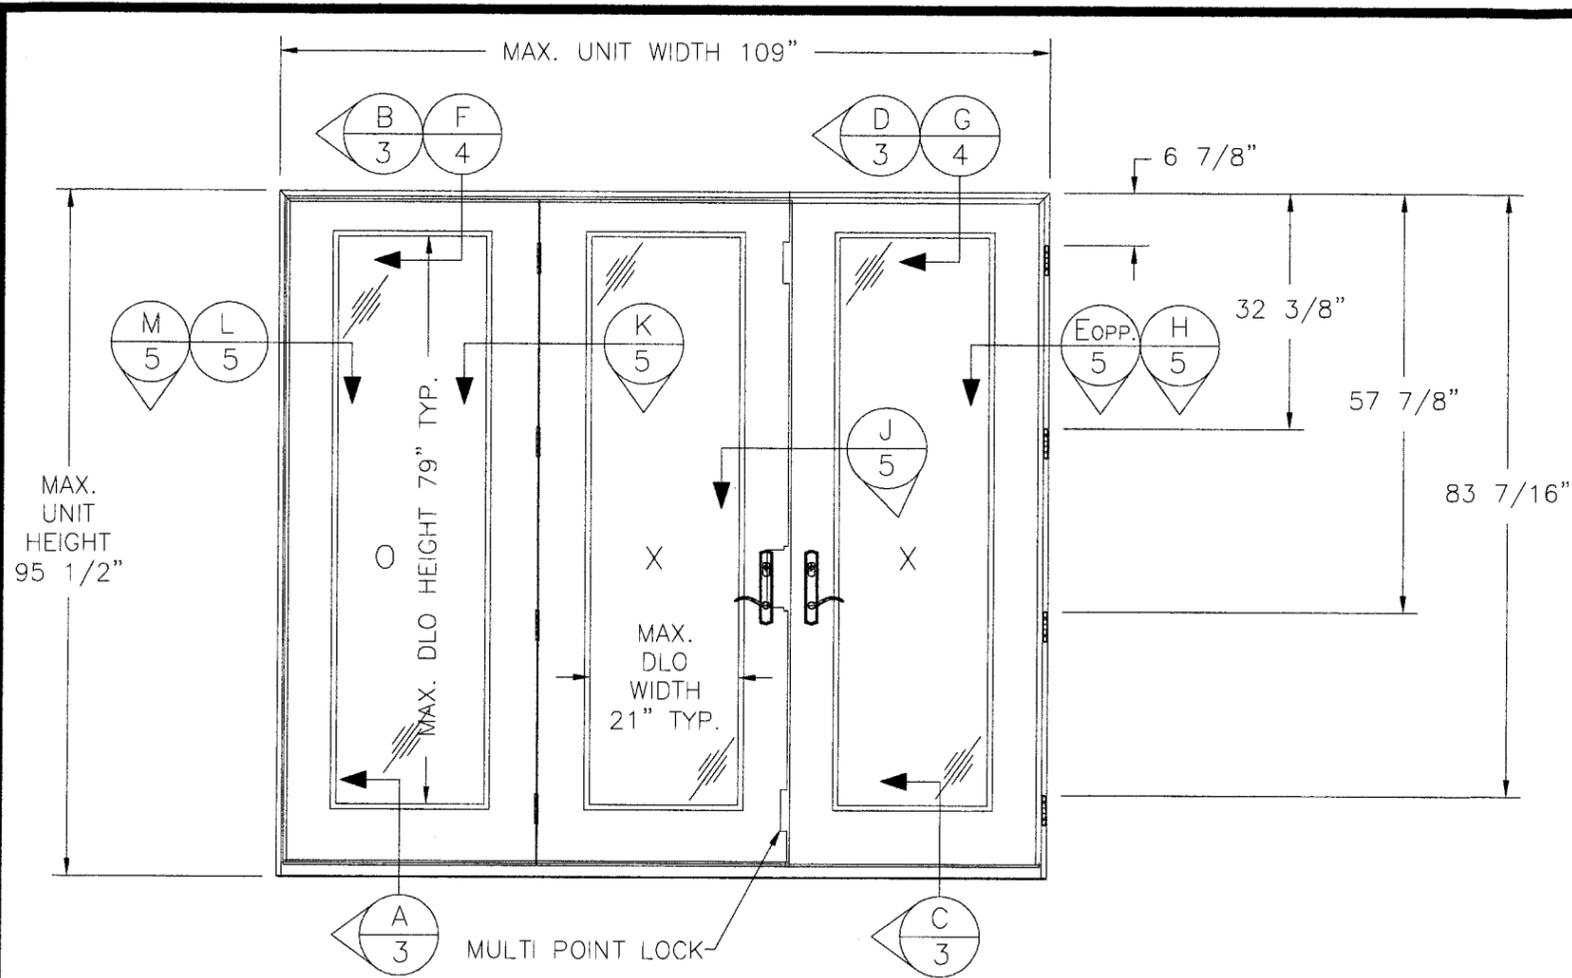

EXTERIOR VIEW
FIBERGLASS DOUBLE OUTSWING DOORS
OXX CONFIGURATION

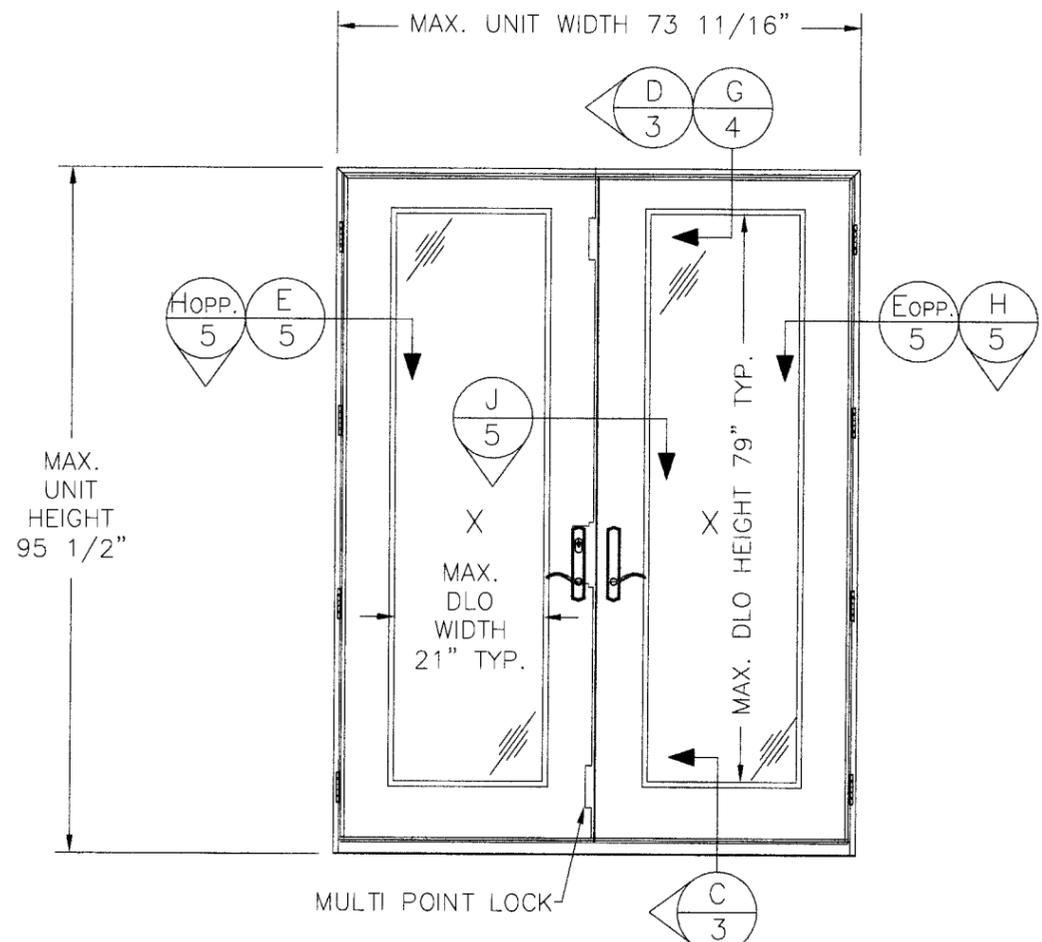

EXTERIOR VIEW
FIBERGLASS DOUBLE OUTSWING DOORS
XX CONFIGURATION

LARGE MISSILE IMPACT

NOTE:

1. THE PRODUCT SHOWN HEREIN IS DESIGNATED AND MANUFACTURED TO COMPLY WITH THE 2004 FLORIDA BUILDING CODE (FBC) INCLUDING THE HIGH VELOCITY HURRICANE ZONE (HVHZ).
2. 1X BUCK, 2X BUCK AND MASONRY OPENING TO BE DESIGNED AND ANCHORED TO PROPERLY TRANSFER ALL LOADS TO STRUCTURE. 2X BUCK AND MASONRY OPENING IS THE RESPONSIBILITY OF THE ARCHITECT OR ENGINEER OF RECORD.
3. APPROVED IMPACT PROTECTIVE SYSTEM IS NOT REQUIRED ON THIS PRODUCT.
4. SHIM AS REQUIRED AT EACH INSTALLATION ANCHOR WITH LOAD BEARING SHIM. SHIM WHERE SPACE OF 1/16" OR GREATER OCCURS, MAXIMUM TOTAL ALLOWABLE SHIM STACK 1/4".
5. USE LATEX CAULK FOR PERIMETER SEAL AROUND EXTERIOR OF DOORS.
6. DOOR FRAME AND DOOR PANEL MATERIAL: CELLULAR PVC.
8. SEAL HEAD, SILL AND JAMB CORNERS WITH SMALL JOINT SEAM SEALER.

TABLE OF CONTENTS	
PAGE NO.	DESCRIPTION
1	ELEVATION & GENERAL NOTES
2	ANCHORING & ANCHORING NOTES
3	VERTICAL CROSS SECTIONS
4	VERTICAL CROSS SECTIONS
5	HORIZONTAL CROSS SECTIONS
6	COMPONENTS
7	BILL OF MATERIALS & GLAZING DETAILS


DESIGN PRESSURE CAPACITY
+50.0 PSF/-50.0 PSF
MAXIMUM

Approved as complying with the
Florida Building Code
Date: AUGUST 17, 2006
NOA# 06-0411.04
Miami Dade Product Control
By: *Manuel Perez*


SYM	REVISION	DATE	BY
B	Updated per Dade County e-mail dated 07/21/06	07/25/06	DRL
A	REVISED PER MIAMI-DADE COMMENTS	7/6/06	R.L.

L. Roberto Lomas
P.E. No. 62514
L. Roberto Lomas
7/25/06
PTC, LLC
1535 Cogswell Street, suite C25
Rockledge, Florida 32955
FBPE Certificate of Authorization NO. 25935

NAN YA PLASTICS CORPORATION, INC.
6 FL, 201 HWA NORTH ROAD, TAIPEI, TAIWAN
TITLE: FIBERGLASS DOUBLE OUTSWING DOORS OXX AND XX
ELEVATIONS AND GENERAL NOTES
PREPARED BY: **PTC**
DRN: DRL
SCALE: N.T.S.
REV: B
DATE: 04/03/06
DWG. NO: NAYT0003
SHEET: 1 OF 7

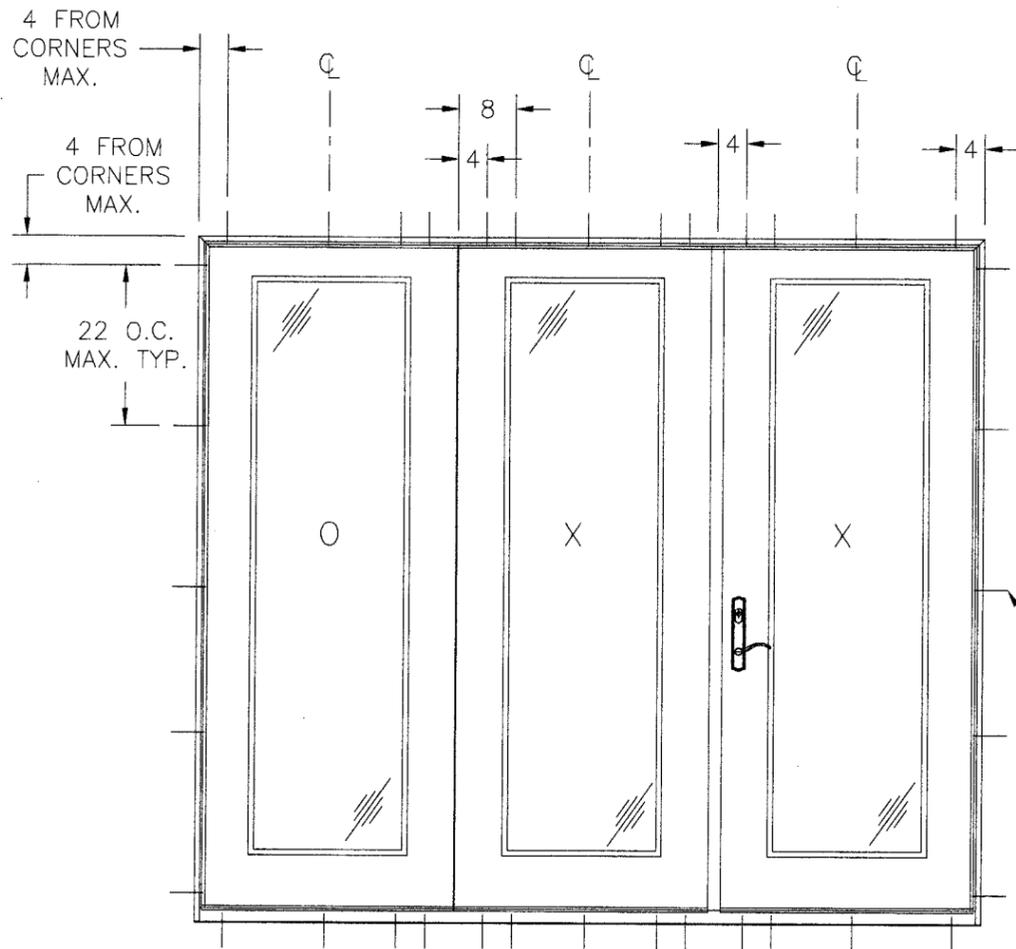

FIBERGLASS DOUBLE OUTSWING DOORS
OXX CONFIGURATION

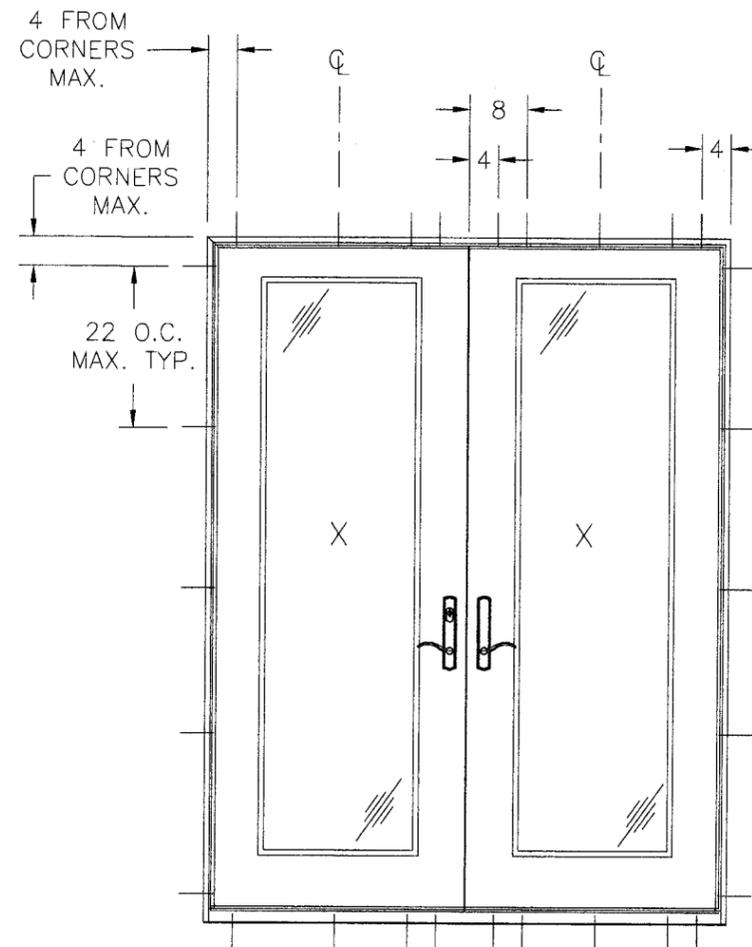

FIBERGLASS DOUBLE OUTSWING DOORS
XX CONFIGURATION

ANCHORING NOTES:




- 3/16" DIAMETER ELCO TAPCON OR EQUIVALENT MUST BE OF SUFFICIENT LENGTH TO ACHIEVE 1 1/4" MINIMUM EMBEDMENT INTO MASONRY OR CONCRETE W/2" MINIMUM EDGE DISTANCE.
#12 WOOD SCREW OR EQUIVALENT MUST BE OF SUFFICIENT LENGTH TO ACHIEVE 1 1/2" MINIMUM EMBEDMENT INTO WOOD FRAMING.
LOCATE ANCHORS AS FOLLOWS:
4" MAXIMUM FROM ALL CORNERS, AND EITHER SIDE OF ASTRAGAL/INTERLOCK. ONE AT MID-SPAN OF PANEL.
ALL OTHER ANCHORS ARE LOCATED 22" ON CENTER MAXIMUM THEREAFTER.
- ALL INSTALLATION ANCHORS MUST BE MADE OF CORROSIVE RESISTANT MATERIAL.

Approved as complying with the Florida Building Code
Date **AUGUST 17, 2006**
Project **06-0411-04**
Client **State Project Control**
By *[Signature]*

SYM	REVISION	DATE	BY
B	Updated per Dade County e-mail dated 07/21/06	07/25/06	DRL
A	REVISED PER MIAMI-DADE COMMENTS	7/6/06	R.L.

L. Roberto Lomas
P.E. No. 62514
[Signature]
7/25/06
PTC, LLC
1535 Cogswell Street, suite C25
Rockledge, Florida 32955
FBPE Certificate of Authorization NO. 25935

NAN YA PLASTICS CORPORATION, INC.
6 FL, 201 NORTH ROAD, TAIPEI, TAIWAN
TITLE: FIBERGLASS DOUBLE OUTSWING DOORS OXX AND XX
ANCHORING AND ANCHORING NOTES
PREPARED BY: **PTC**
DRN: DRL
SCALE: N.T.S.
REV: A
DATE: 04/03/06
DWG. NO: NAYT0003
SHEET: 2 OF 7

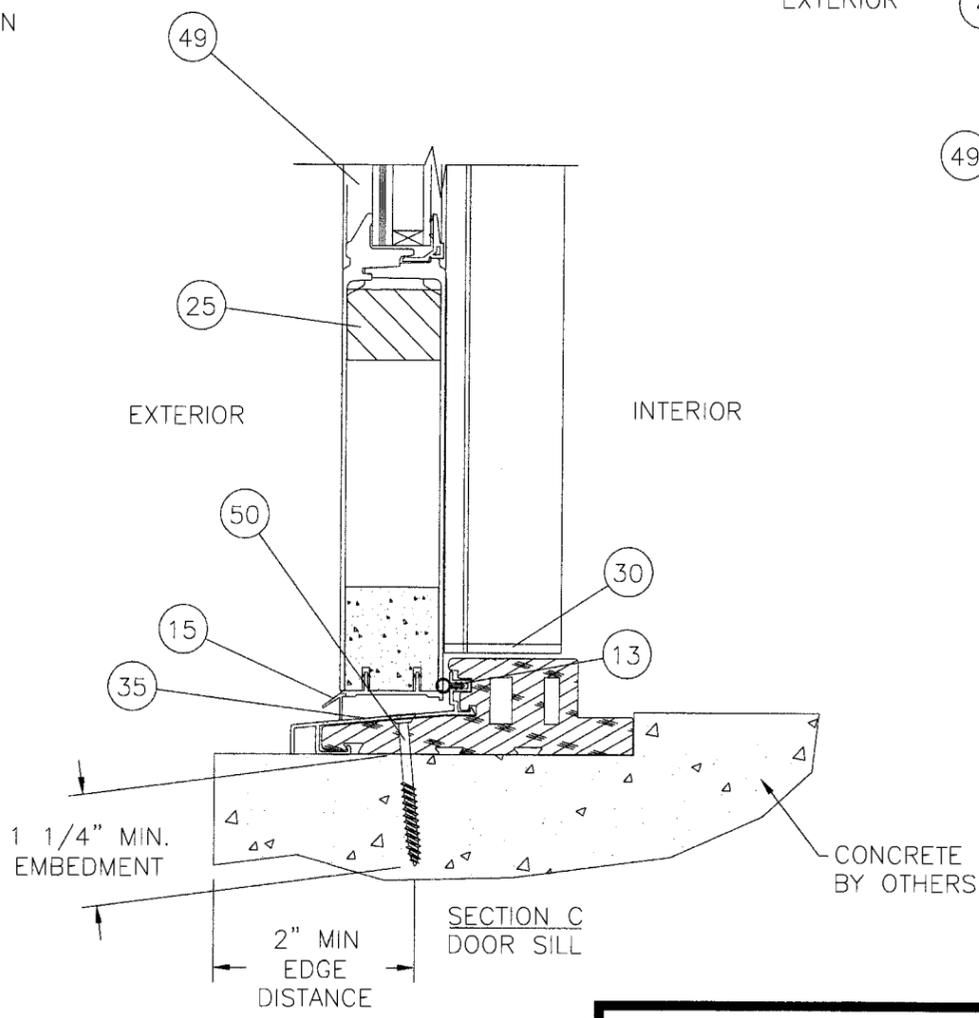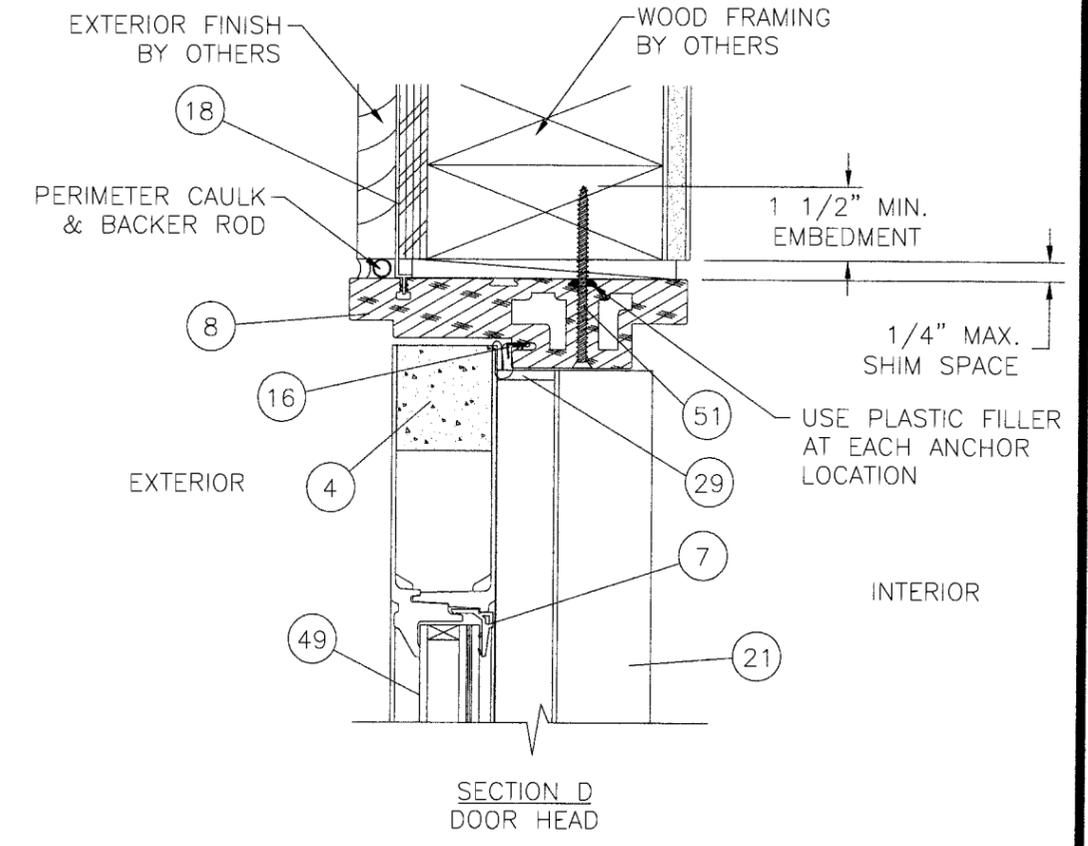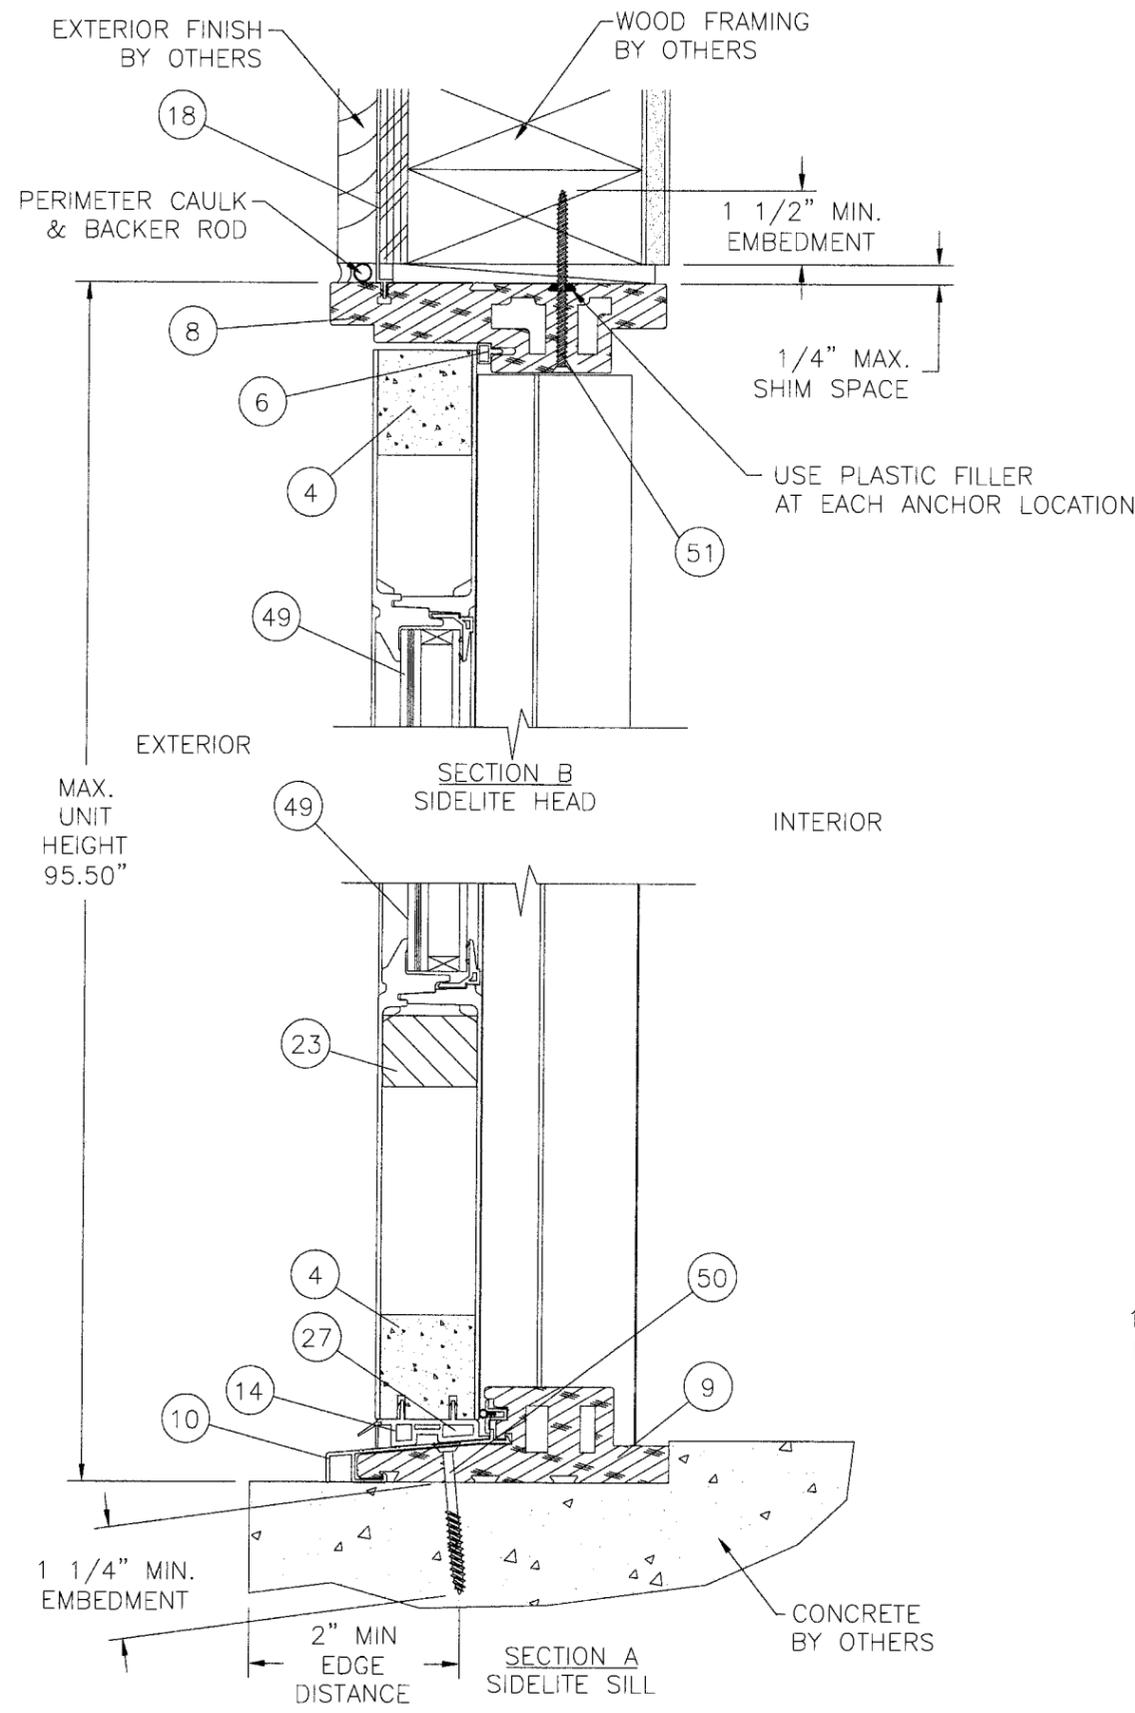

Approved on drawing with the
 AUGUST 17, 2006
 06-0411.04
 Manual Perez



SYM	REVISION	DATE	BY
B	Updated per Dade County e-mail dated 07/21/06	07/25/06	DRL
A	REVISED PER MIAMI-DADE COMMENTS	7/06/06	R.L.

L. Roberto Lomas
 P.E. No. 62514
L. Roberto Lomas
 7/25/06
 PTC, LLC
 1535 Cogswell Street, suite C25
 Rockledge, Florida 32955
 FBPE Certificate of Authorization NO. 25935

NAN YA PLASTICS CORPORATION, INC.
 6 FL, 201 HWA NORTH ROAD, TAIPEI, TAIWAN
 TITLE: FIBERGLASS DOUBLE OUTSWING DOORS OXX AND XX
 VERTICAL CROSS SECTIONS

PREPARED BY: **PTC**
 PTC, LLC
 Phone 772.398.4639 Fax 772.398.4654

DRN:	DRL	DATE:	04/03/06
SCALE:	N.T.S.	DWG. NO.:	NAYT0003
REV:	B	SHEET:	3 OF 7

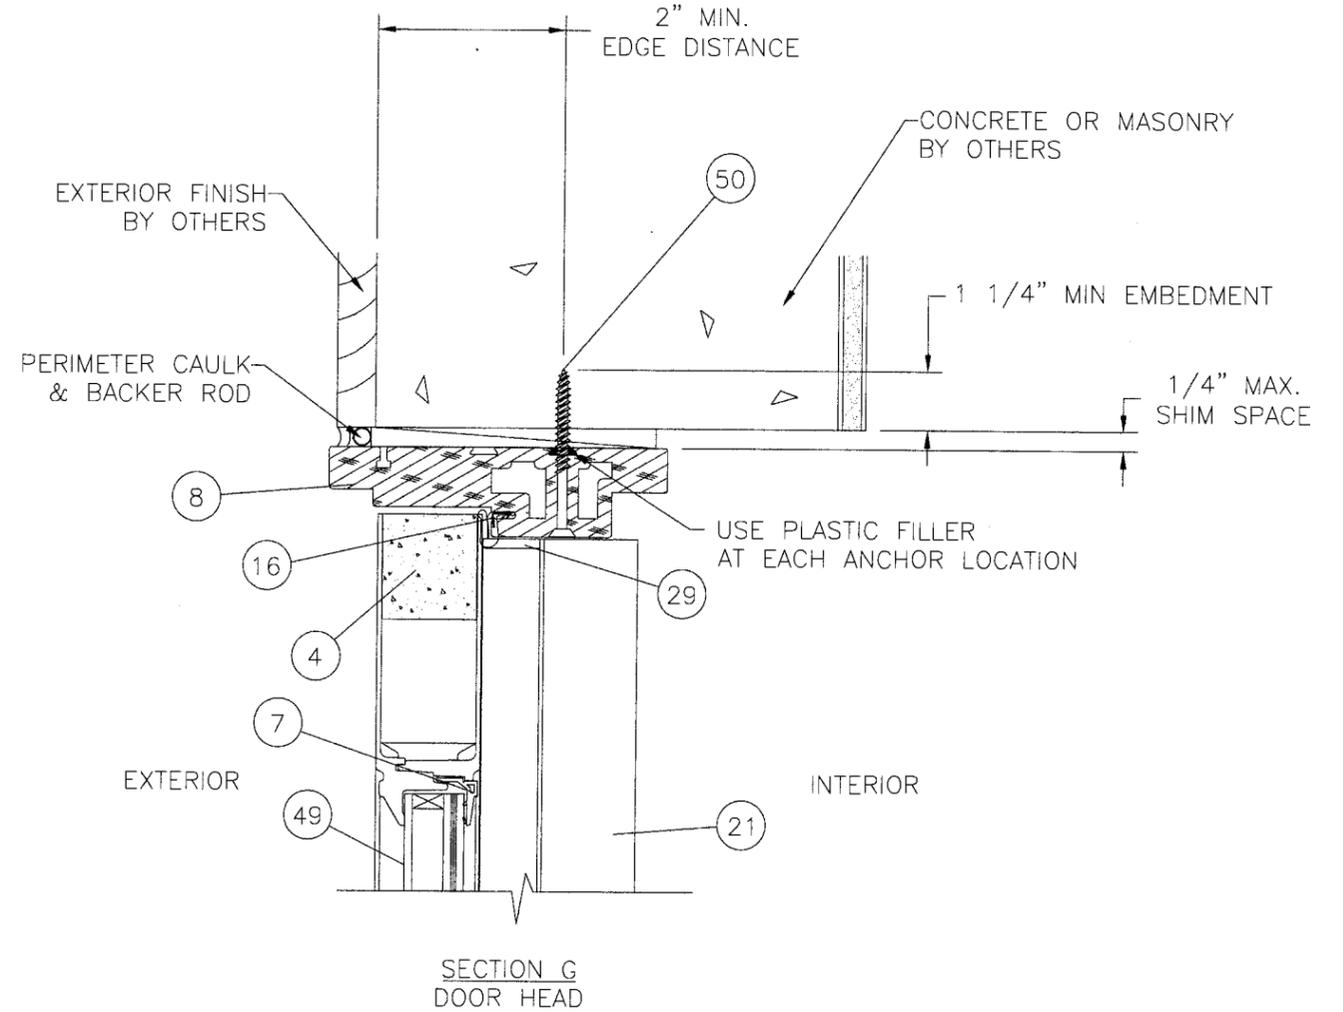
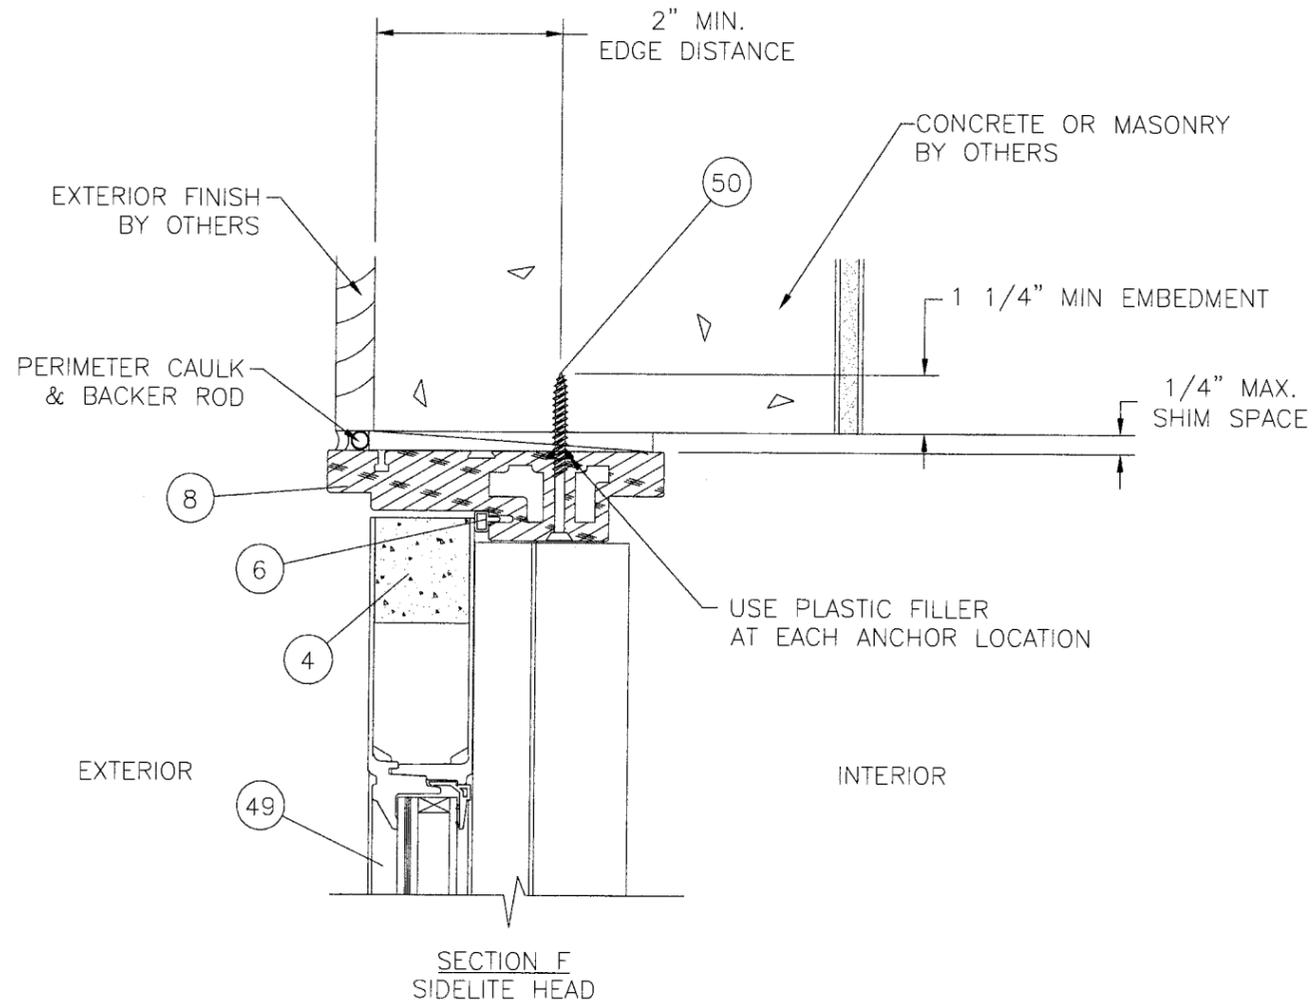


Approved as complying with the
Florida Building Code
Date **AUGUST 17, 2006**
NO. **06-0411-04**
Miami Code Product Control
Division
By *Manuel Perez*

SYM	REVISION	DATE	BY
B	Updated per Dade County e-mail dated 07/21/06	07/25/06	DRL
A	REVISED PER MIAMI-DADE COMMENTS	7/6/06	R.L.

L. Roberto Lomas
P.E. No. 62514
L. Roberto Lomas
7/25/06
PTC, LLC
1535 Cogswell Street, suite C25
Rockledge, Florida 32955
FBPE Certificate of Authorization NO. 25935

NAN YA PLASTICS CORPORATION, INC.
6 FL, 201 HWA NORTH ROAD, TAIPEI, TAIWAN
TITLE: FIBERGLASS DOUBLE OUTSWING DOORS OXX AND XX
VERTICAL CROSS SECTIONS
PREPARED BY: **PTC**
PTC, LLC
DRN: DRL
SCALE: N.T.S.
REV: B
DATE: 04/03/06
DWG. NO.: NAYT0003
SHEET: 4 OF 7

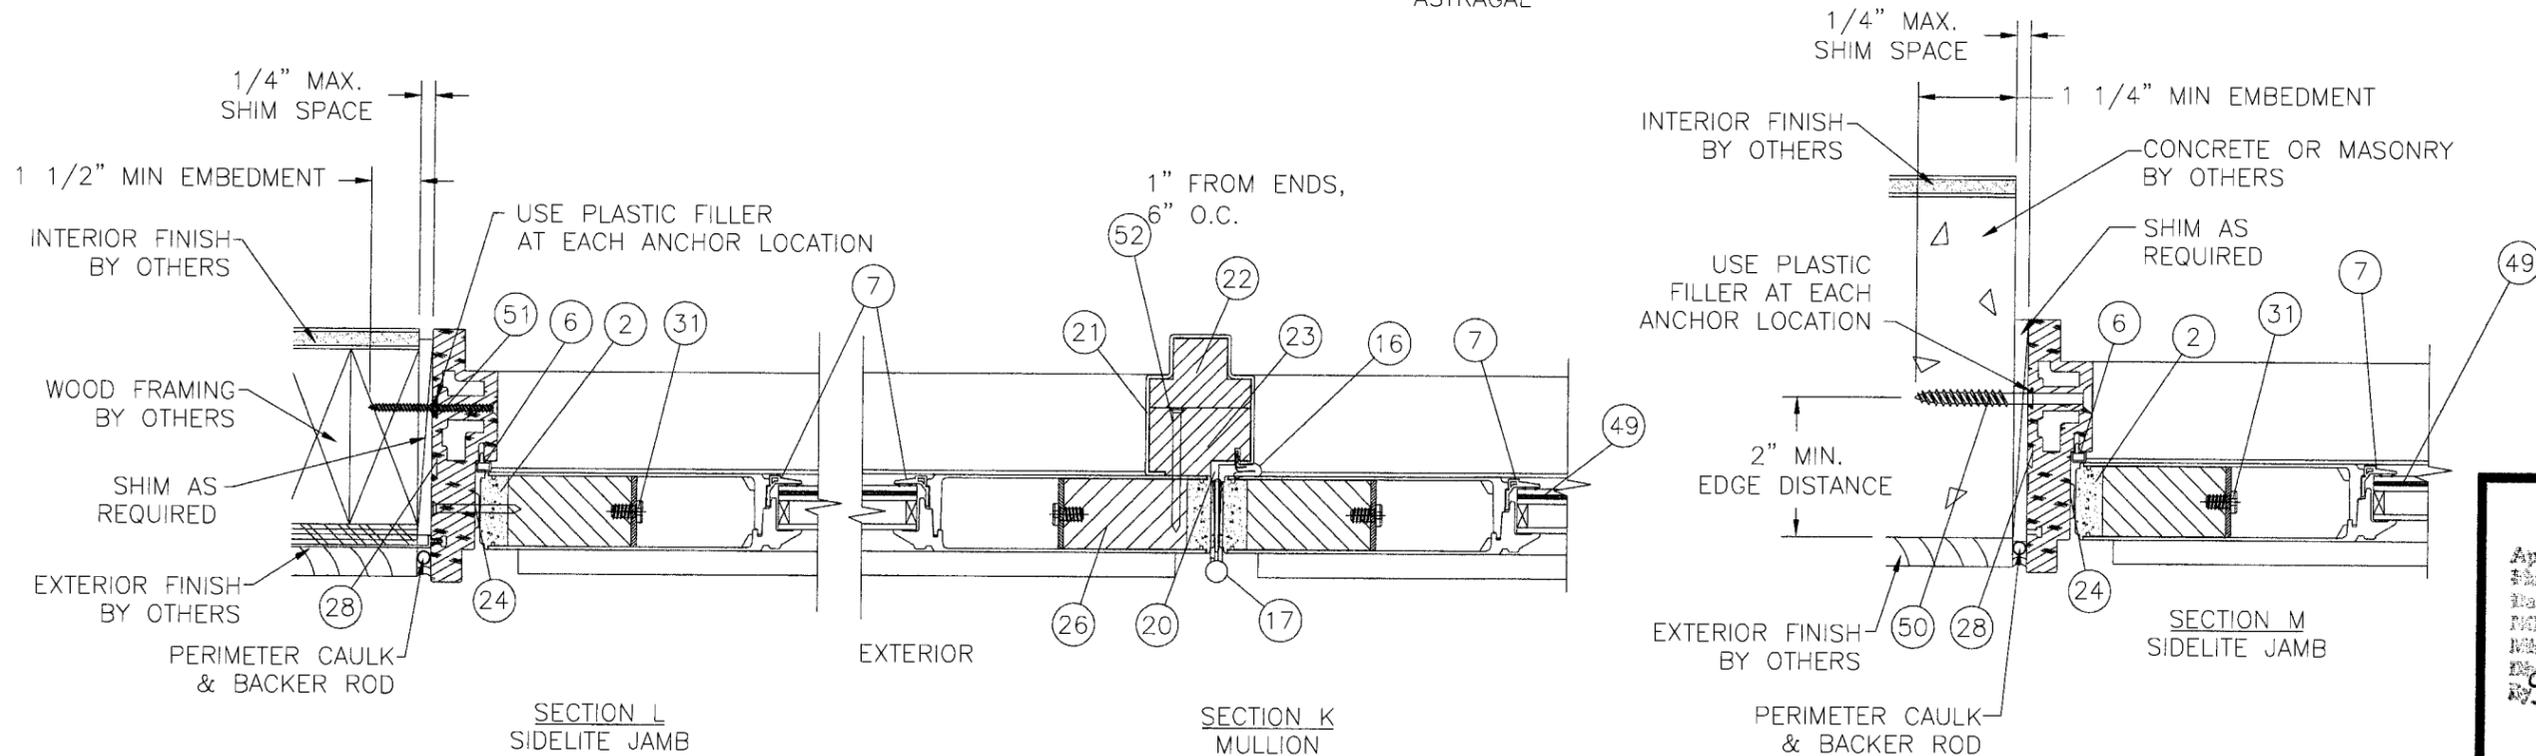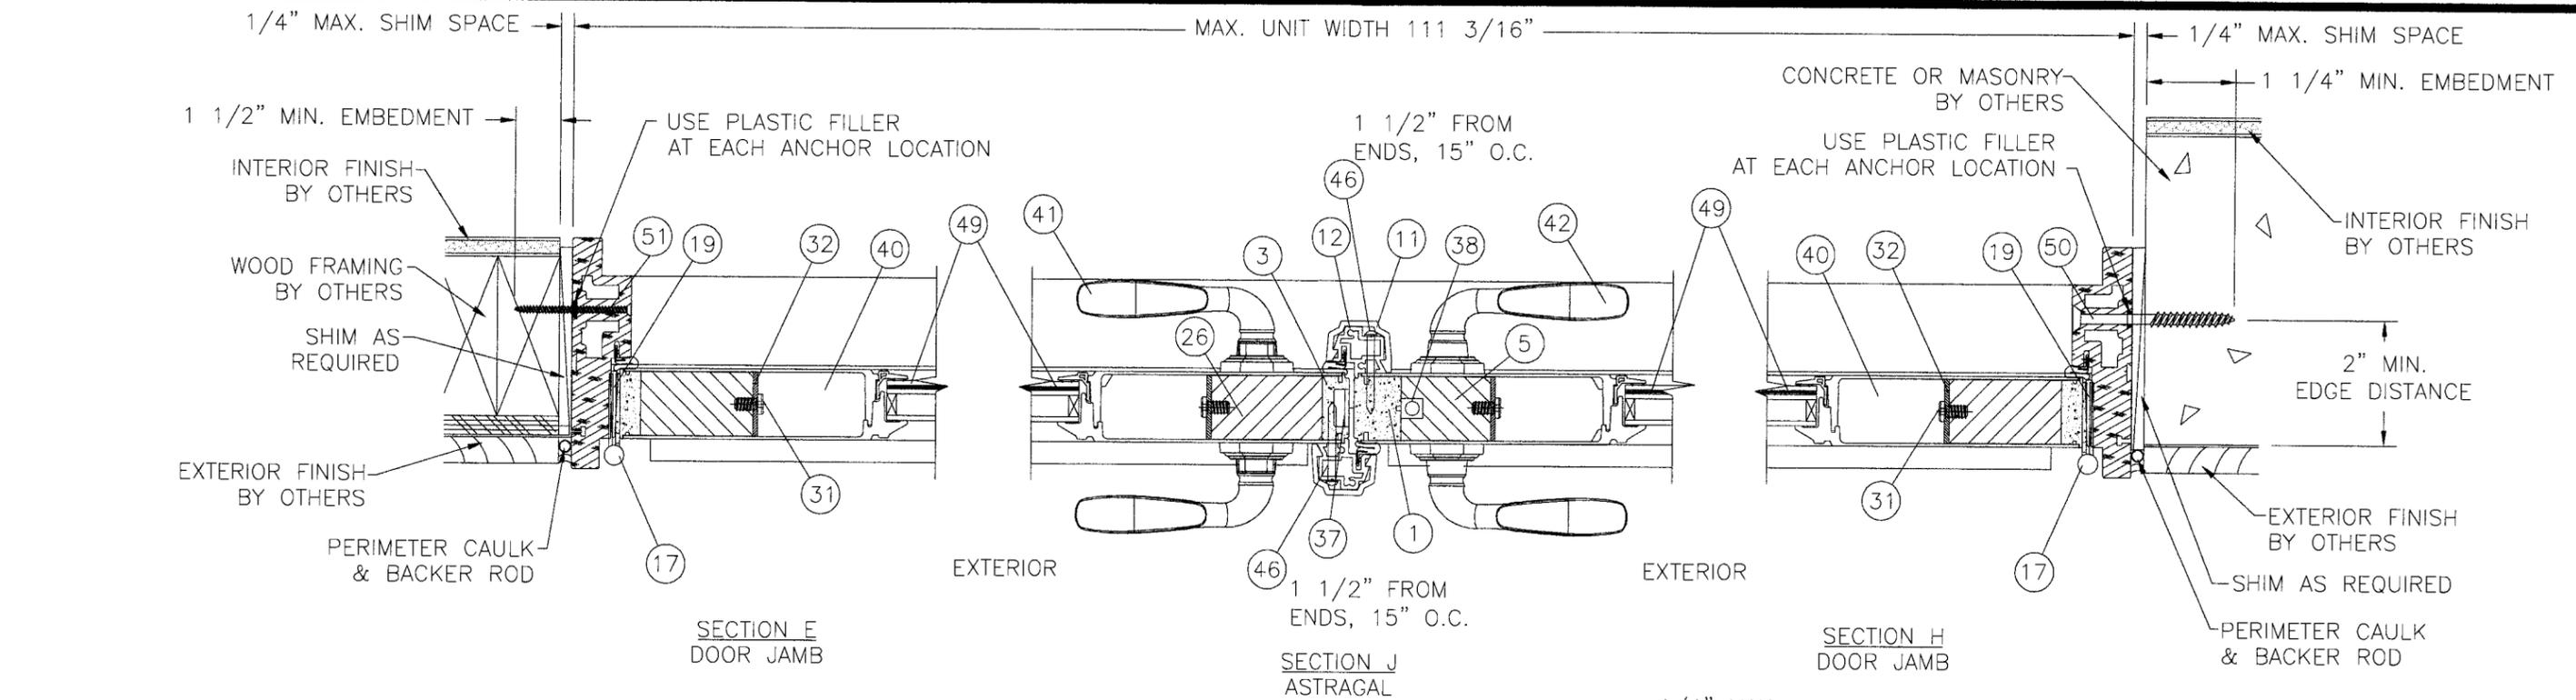

Approved as complying with the
 Florida Building Code
 Date: **AUGUST 17, 2006**
 No: **06-0411-04**
 Miami Dade Product Control
 Division
 By: *Manuel Perez*


SYM	REVISION	DATE	BY
B	Updated per Dade County e-mail dated 07/21/06	07/25/06	DRL
A	REVISED PER MIAMI-DADE COMMENTS	7/6/06	R.L.

L. Roberto Lomas
 P.E. No. 62514
L. Roberto Lomas
 7/25/06
 PTC, LLC
 1535 Cogswell Street, suite C25
 Rockledge, Florida 32955
 FBPE Certificate of Authorization NO. 25935

NAN YA PLASTICS CORPORATION, INC.
 6 FL, 201 HWA NORTH ROAD, TAIPEI, TAIWAN
 TITLE: FIBERGLASS DOUBLE OUT SWING DOORS OXX & XX
 HORIZONTAL CROSS SECTIONS

PREPARED BY:	DRN:	DATE:
PTC	DRL	04/03/06
SCALE:	DRG. NO.:	
N.T.S.	NAYT0003	
REV:	SHEET:	
B	5 OF 7	

Phone 772.398.4639 Fax 772.398.4654

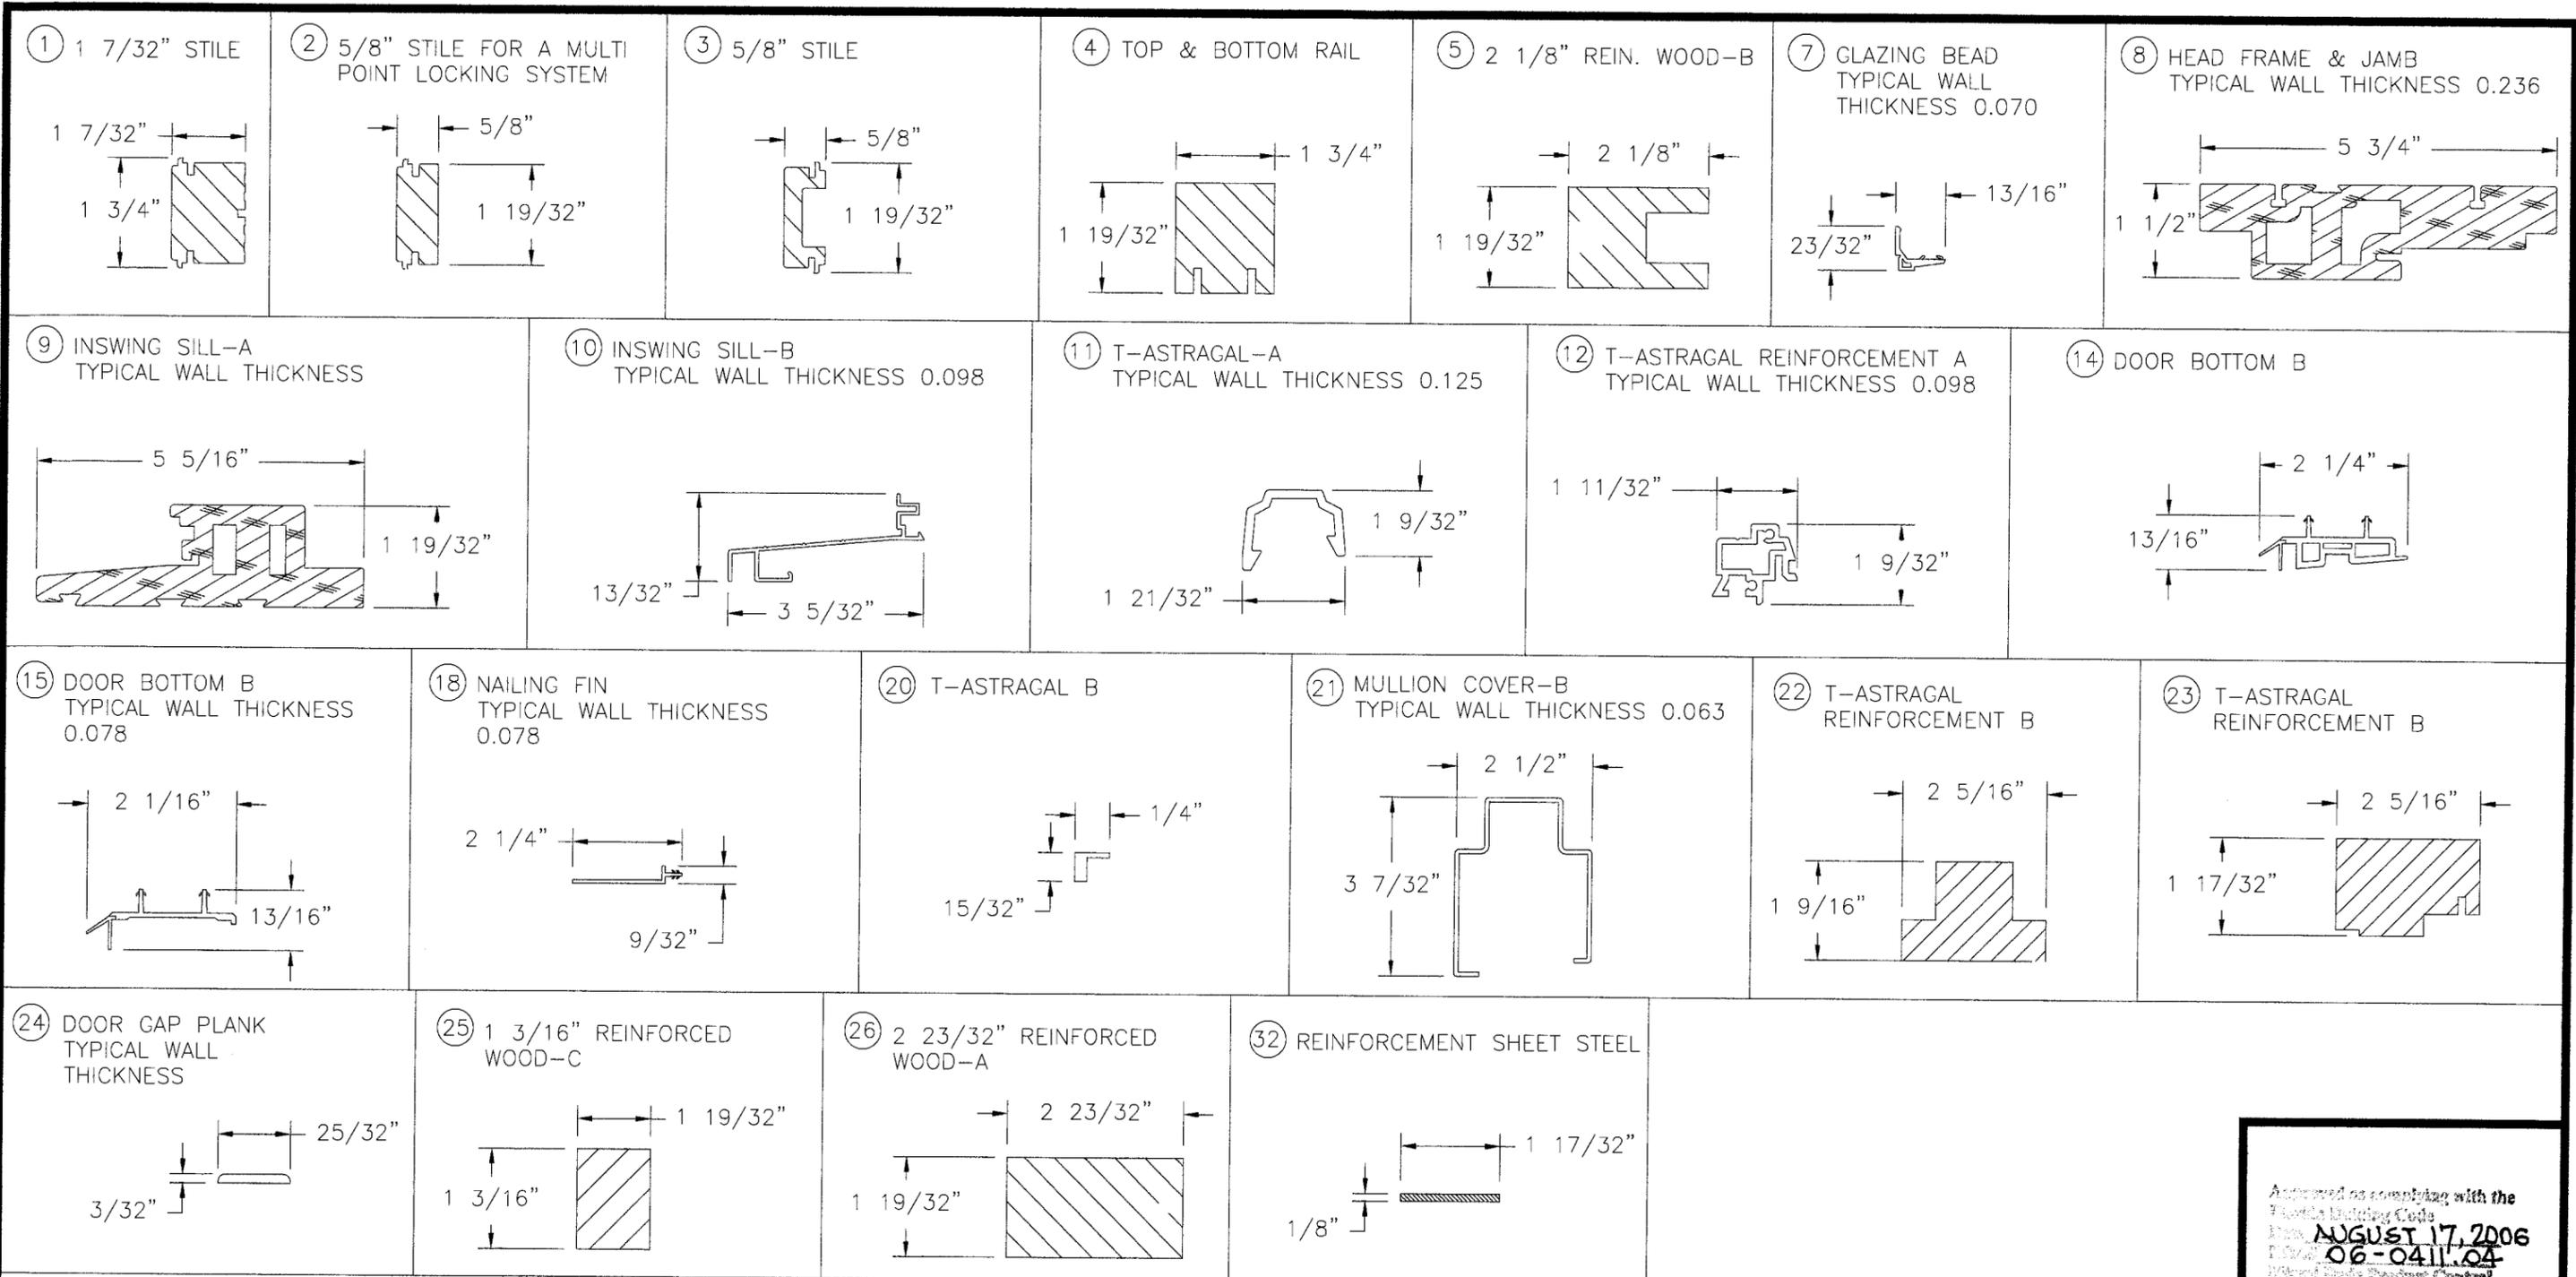

Approved as complying with the Florida Building Code
 AUGUST 17, 2006
 06-0411-04
 Miami-Dade Product Control
Mmanuel Perez

L. Roberto Lomas
 P.E. No. 62514
L. Roberto Lomas
 PTC, LLC
 1535 Cogswell Street, suite C25
 Rockledge, Florida 32955
 FBPE Certificate of Authorization NO. 25935


NAN YA PLASTICS CORPORATION, INC.
 6 FL, 201 HWA NORTH ROAD, TAIPEI, TAIWAN
 TITLE: FIBERGLASS DOUBLE OUTSWING DOORS OXX AND XX COMPONENTS

PREPARED BY:	DRN:	DATE:
PTC	DRL	04/03/06
PTC, LLC	SCALE:	DWG. NO.:
Phone 772.398.4639 Fax 772.398.4654	N.T.S.	NAYT0003
	REV:	SHEET:
	B	6 OF 7

SYM	REVISION	DATE	BY
B	Updated per Dade County e-mail dated 07/21/06	07/25/06	DRL
A	REVISED PER MIAMI-DADE COMMENTS	7/6/06	R.L.

BILL OF MATERIALS

NO	QTY	DESCRIPTION	MATERIAL	VENDOR
1	1	1 7/32" STILE	FOAM PVC	NAN YA PLASTICS CORP.
2(3)	2,3	5/8" STILE (ONE FOR MULTI-POINT LOCK)	FOAM PVC	NAN YA PLASTICS CORP.
4	4,6	TOP/ BOTTOM RAIL	FOAM PVC	NAN YA PLASTICS CORP.
5	1	2 1/8" REIN. WOOD-B	WHITE PINE	DAN-CHANG ENTERPRISE CO., LTD.
6	2	DOORLITE FRAME	FOAM PVC	NAN YA PLASTICS CORP.
7	8,12	GLAZING BEAD	PVC	NAN YA PLASTICS CORP.
8	3	HEAD FRAME & JAMB	FOAM PVC CO-EX	NAN YA PLASTICS CORP.
9	1	OUTSWING SILL-A	FOAM PVC CO-EX	NAN YA PLASTICS CORP.
10	1	OUTSWING SILL-B	ALUMINUM	SHANG YIH DAR ALUM. CO., LTD.
11	2	T-ASTRAGAL (A)	FOAM PVC	NAN YA PLASTICS CORP.
12	2	T-ASTRAGAL REINFORCEMENT (A)	ALUMINUM	SHANG YIH DAR ALUM. CO., LTD.
13	1	WEATHERSTRIP (A)	FOAM & RIGID PVC	ULTRAFAB, INC.
14	1	DOOR BOTTOM (A)	PP & TPE	NAN YA PLASTICS CORP.
15	2	DOOR BOTTOM (B)	FOAM & RIGID PVC	NAN YA PLASTICS CORP.
16	5	QLON WEATHERSTRIP (B)	FOAM PU, PV FILM	SHANG YIH DAR ALUM. CO., LTD.
17	4,8	DOOR HINGE	STEEL	WENZHOU LONGTAI HINGES CO., LTD.
18	3	NAILING FIN	PVC CO-EX	NAN YA PLASTICS CORP.
19	2	CORNER PAD	SBR	ENDURA PRODUCTS, INC.
20	1	T-ASTRAGAL (B)	FOAM PVC	NAN YA PLASTICS CORP.
21	1	MULLION COVER (B)	ALUMINUM	KOU-YA STAINLESS CO., LTD.
22	1	T-ASTRAGAL REINFORCEMENT (B)	WHITE PINE	DAN-CHANG ENTERPRISE CO., LTD.
23	1	T ASTRAGAL REINFORCEMENT (B')	WHITE PINE	DAN-CHANG ENTERPRISE CO., LTD.
24	1	DOOR GAP PLANK	FOAM PVC	NAN YA PLASTICS CORP.
25	2,3	1 3/16" REIN. WOOD-C	WHITE PINE	DAN-CHANG ENTERPRISE CO., LTD.
26	3,5	2 23/32" REIN. WOOD-A	WHITE PINE	DAN-CHANG ENTERPRISE CO., LTD.
27	1	BOTTOM CAP (L)	RIGID PVC	DAN-CHANG ENTERPRISE CO., LTD.
28	2	CORNER KEY	DIE CAST	NINGBO MICOTA LOCKS CO., LTD.
29	2	T-ASTRAGAL (A) TOP CAP	RIGID PVC	DAN-CHANG ENTERPRISE CO., LTD.
30	2	T-ASTRAGAL (A) BOTTOM CAP	RIGID PVC	DAN-CHANG ENTERPRISE CO., LTD.
31	24,36	PLASTIC SCREW	NYLON 66	DAN-CHANG ENTERPRISE CO., LTD.
32	4,6	REINFORCEMENT SHEET STEEL	SPHC	KOU-YA STAINLESS CO., LTD.
33	2	DRIVE BAR PLATE	STAINLESS STEEL	JAM-YANG ENTERPRISE CO., LTD.
34	2	HOOK KEEPER	STAINLESS STEEL	NINGBO MICOTA LOCKS CO., LTD.
35	2	TOP BOTTOM BAR KEEPER	STAINLESS STEEL	JAM-YANG ENTERPRISE CO., LTD.
36	1	SLAB MULTI-POINT LOCK KEEPER	STAINLESS STEEL	JAM-YANG ENTERPRISE CO., LTD.
37	1	MULTI-POINT LOCK SYSTEM	STAINLESS STEEL, DIE CAST	JAM-YANG ENTERPRISE CO., LTD.
38	1	TOP & BOTTOM BAR SYSTEM	STAINLESS STEEL, DIE CAST	JAM-YANG ENTERPRISE CO., LTD.
39	4,6	SMC 18P SKIN + A-6000	SHEET MOLDING COMPOUND	NAN YA PLASTICS CORP.
40	2,3	PU FOAM	N.A.	NAN YA PLASTICS CORP.
41	1	ROYAL SERIES HANDLE SET FOR MULTI-POINT PANEL	DIE CAST, SATIN NICKEL	NINGBO MICOTA LOCKS CO., LTD.
42	1	ROYAL SERIES HANDLE SET FOR PASSIVE PANEL	DIE CAST, SATIN NICKEL	NINGBO MICOTA LOCKS CO., LTD.
43	11,14	#10 X 2 1/2" PHILIP FLAT HEAD	SHEET METAL	JOHN CHEN SCREW IND CO., LTD.
44	20,36	#9 X 7/8" PHILLIPS FLAT HEAD	SHEET METAL	JOHN CHEN SCREW IND CO., LTD.
45	8	#9 X 1 1/8" PHILLIPS FLAT HEAD	SHEET METAL	JOHN CHEN SCREW IND CO., LTD.
46	44,47	#9 X 1 1/2" PHILLIPS FLAT HEAD	SHEET METAL	JOHN CHEN SCREW IND CO., LTD.
47	36,52	#9 X 2" PHILLIPS FLAT HEAD	SHEET METAL	JOHN CHEN SCREW IND CO., LTD.
48	4	#8 X 1" PHILLIPS FLAT HEAD	SHEET METAL	JOHN CHEN SCREW IND CO., LTD.
49		1" LAMINATED GLASS CONSISTING OF .125" LOE2 SERIES TEMPERED GLASS OUTSIDE, .500" ARGON FILLED AIRSPACE, .125" ANNEALED GLASS, .090" LAMINATE PVB, .125" ANNEALED GLASS	SOLUTIA SAFLEX HP N.O.A. 03-0421.01	CARDINAL GLASS
50		3/16" DIA. ELCO TAPCON INSTALLATION ANCHOR	SHEET METAL	
51		#10 PHILLIPS FLAT HEAD WOOD SCREW INSTALLATION ANCHOR	SHEET METAL	
52	16	#10 X 3" PHILIP FLAT HEAD	SHEET METAL	JOHN CHEN SCREW IND CO., LTD.

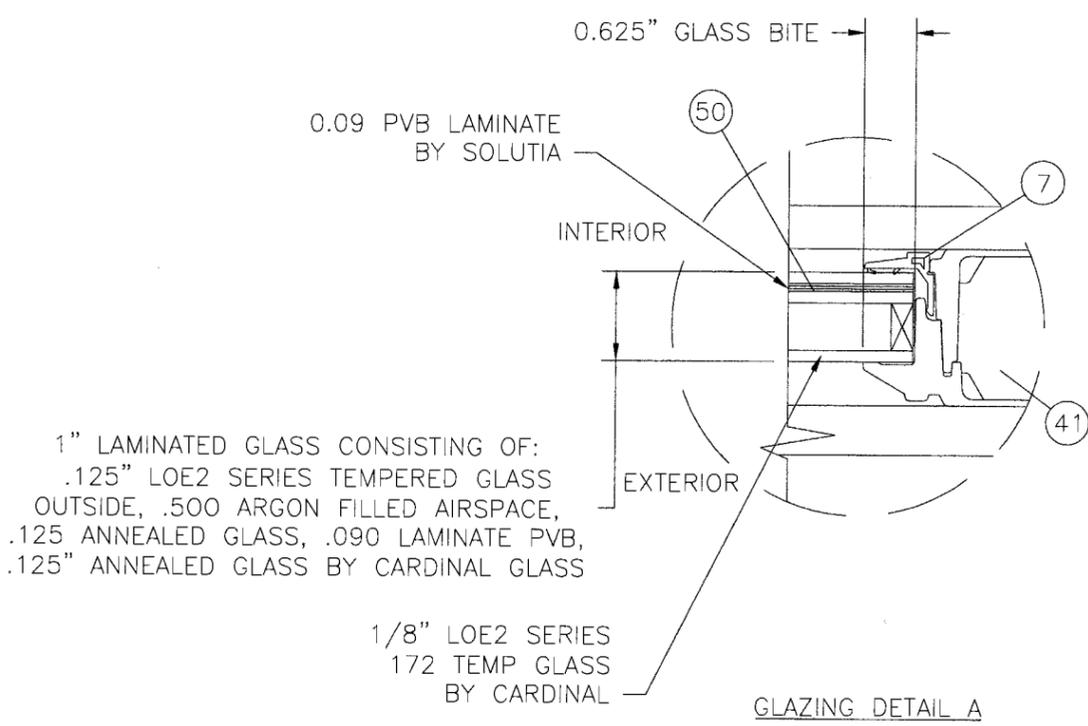

1" LAMINATED GLASS CONSISTING OF:
 .125" LOE2 SERIES TEMPERED GLASS
 OUTSIDE, .500 ARGON FILLED AIRSPACE,
 .125 ANNEALED GLASS, .090 LAMINATE PVB,
 .125" ANNEALED GLASS BY CARDINAL GLASS

1/8" LOE2 SERIES
 172 TEMP GLASS
 BY CARDINAL

Approved as complying with the Florida Building Code
 Date: **AUGUST 17, 2006**
 Phone: **06-0411-04**
 Miami-Dade Product Control
Manuel Perez

SYM	REVISION	DATE	BY
B	Updated per Dade County e-mail dated 07/21/06	07/25/06	DRL
A	REVISED PER MIAMI-DADE COMMENTS	7/6/06	R.L.

L. Roberto Lomas
 P.E. No. 62514
L. Roberto Lomas
 7/25/06
 PTC, LLC
 1535 Cogswell Street, suite C25
 Rockledge, Florida 32955
 FBPE Certificate of Authorization NO. 25935

NAN YA PLACTICS CORP.

6FL, 201 TUNG HWA N. RD. TAIPEI, TAIWAN

TITLE: **OUTSWING FRENCH PATIO DOOR OXX & XX**
BILL OF MATERIALS

PREPARED BY: **PTC** PTC, LLC
 DRN: **BB** DATE: **04/03/06**
 SCALE: **N.T.S.** DWG. NO: **NAYT0003**
 REV: **B** SHEET: **7 OF 7**