



BUILDING CODE COMPLIANCE OFFICE (BCCO)
PRODUCT CONTROL DIVISION

MIAMI-DADE COUNTY, FLORIDA
METRO-DADE FLAGLER BUILDING
140 WEST FLAGLER STREET, SUITE 1603
MIAMI, FLORIDA 33130-1563
(305) 375-2901 FAX (305) 375-2908

NOTICE OF ACCEPTANCE (NOA)

www.miamidade.gov

Jeld - Wen, Inc.(OR)
3737 Lakeport Blvd.
Klamath Falls, OR 97601

SCOPE:

This NOA is being issued under the applicable rules and regulations governing the use of construction materials. The documentation submitted has been reviewed by Miami-Dade County Product Control Division and accepted by the Board of Rules and Appeals (BORA) to be used in Miami Dade County and other areas where allowed by the Authority Having Jurisdiction (AHJ).

This NOA shall not be valid after the expiration date stated below. The Miami-Dade County Product Control Division (In Miami Dade County) and/or the AHJ (in areas other than Miami Dade County) reserve the right to have this product or material tested for quality assurance purposes. If this product or material fails to perform in the accepted manner, the manufacturer will incur the expense of such testing and the AHJ may immediately revoke, modify, or suspend the use of such product or material within their jurisdiction. BORA reserves the right to revoke this acceptance, if it is determined by Miami-Dade County Product Control Division that this product or material fails to meet the requirements of the applicable building code.

This product is approved as described herein, and has been designed to comply with the Florida Building Code, including the High Velocity Hurricane Zone.

DESCRIPTION: Series "6'-8" F/E Inswing Opaque Premium Fiberglass Door" - N.I.

APPROVAL DOCUMENT: Drawing No. JW0582006, titled "6'-8" I/S Opaque Premium Fiberglass Door (N.I.)", sheets 1 through 10 of 10, dated 02/15/06 with revision A dated 11/06/06, prepared by PTC, LLC, signed and sealed by Eric S. Nielsen, P.E., bearing the Miami-Dade County Product Control Approval stamp with the Notice of Acceptance number and approval date by the Miami-Dade County Product Control Division.

MISSILE IMPACT RATING: NONE

LABELING: Each unit shall bear a permanent label with the manufacturer's name or logo, city, state and following statement: "Miami-Dade County Product Control Approved", unless otherwise noted herein.

APPROVAL of this NOA shall be considered after an approval application has been filed and there has been no change in the applicable building code negatively affecting the performance of this product.

TERMINATION of this NOA will occur after the expiration date or if there has been a revision or change in the materials, use, and/or manufacture of the product or process. Misuse of this NOA as an endorsement of any product, for sales, advertising or any other purposes shall automatically terminate this NOA. Failure to comply with any section of this NOA shall be cause for termination and removal of NOA.

ADVERTISEMENT: The NOA number preceded by the words Miami-Dade County, Florida, and followed by the expiration date may be displayed in advertising literature. If any portion of the NOA is displayed, then it shall be done in its entirety.

INSPECTION: A copy of this entire NOA shall be provided to the user by the manufacturer or its distributors and shall be available for inspection at the job site at the request of the Building Official. This NOA consists of this page 1 and evidence pages E-1 and E-2, as well as approval document mentioned above.

The submitted documentation was reviewed by **Jaime D. Gascon, P.E.**



J. Gascon
3/30/07

NOA No 06-0613.12
Expiration Date: April 19, 2012
Approval Date: April 19, 2007
Page 1

NOTICE OF ACCEPTANCE: EVIDENCE SUBMITTED

A. DRAWINGS


1. Manufacturer's die drawings and sections.
2. Drawing No. **JW0582006**, titled "6'-8" I/S Opaque Premium Fiberglass Door (N.I.)", sheets 1 through 10 of 10, dated 02/15/06 with revision A dated 11/06/06, prepared by PTC, LLC, signed and sealed by Eric S. Nielsen, P.E.,

B. TESTS

1. Test reports on:
 - 1) Air Infiltration Test, per FBC, TAS 202-94
 - 2) Uniform Static Air Pressure Test, Loading per FBC TAS 202-94
 - 3) Water Resistance Test, per FBC, TAS 202-94
 - 4) Forced Entry Test, per FBC 3603.2 (b) and 2411.3.2.1, TAS 202-94along with marked-up drawings and installation diagram, prepared by Architectural Testing, Inc., Test Report No. **63496.01-301-18**, dated 03 /31/06, signed and sealed by Joseph A. Reed, P.E.
2. Test reports on:
 - 1) Surface Burning Characteristics of Building Materials ASTM E 84-05, along with marked-up drawings and installation diagram, prepared by Intertek ETL Semko, Test Report No. **3081208**, dated 07 /28/05, signed and sealed by Stephen J. Emerman, P.E.
3. Test reports on:
 - 1) Self-Ignition Temperature ASTM D 1929-96,
 - 2) Rate of Burning ASTM D 635-03,along with marked-up drawings and installation diagram, prepared by ETC Laboratories, Test Report No. **ETC-05-056-16240.0**, dated 04 /27/05, signed and sealed by Joseph Labora Doldan, P.E.
4. Test reports on:
 - 1) Mechanical Property Tests of Plastic Materials ASTM D 638, along with marked-up drawings and installation diagram, prepared by ETC Laboratories, Test Report No. **ETC-05-056-17003.0**, dated 12 /05/05, signed and sealed by Joseph Labora Doldan, P.E.

C. CALCULATIONS

1. Anchor verification calculations and structural analysis, complying with FBC-2004 (Supplement 2006), prepared by PTC, LLC, dated 03/05/07, signed and sealed by Eric S. Nielsen, P.E.
Complies with ASTM E1300-98/02.

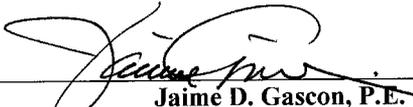

Jaime D. Gascon, P.E.

Chief, Product Control Division
NOA No 06-0613.12
Expiration Date: April 19, 2012
Approval Date: April 19, 2007

NOTICE OF ACCEPTANCE: EVIDENCE SUBMITTED

D. QUALITY ASSURANCE

1. Miami Dade Building Code Compliance Office (BCCO).

E. MATERIAL CERTIFICATIONS


1. Notice of Acceptance No. **06-0411.01** issued to Jeld-Wen., Inc. for their "**Premium Fiberglass Door Skin with PURfiber – Component Approval**" dated 08/17/06, expiring on 08/17/11.

F. STATEMENTS

1. Laboratory compliance letter for Test Report no. ATI- 63496.01-301-18, issued by Architectural Testing, dated March 31, 2006, signed and sealed by Joseph A. Reed, P.E.
2. Statement letter of no financial interest, dated February 14, 2006, signed by Steve Saffell of Jeld-Wen, Inc.

G. OTHER

1. N/A

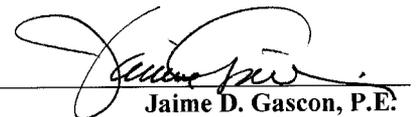

Jaime D. Gascon, P.E.
Chief, Product Control Division
NOA No 06-0613.123
Expiration Date: April 19, 2012
Approval Date: April 19, 2007

JELD-WEN®

PREMIUM FIBERGLASS DOOR
IN-SWING 6-8 OPAQUE

GENERAL NOTES

- THIS PRODUCT IS DESIGNED TO MEET THE 2004 FLORIDA BUILDING CODE AND HVHZ REQUIREMENTS.
- WOOD BUCKS BY OTHERS, MUST BE ANCHORED PROPERLY TO TRANSFER LOADS TO THE STRUCTURE.
- PRODUCT ANCHORS SHALL BE AS LISTED AND SPACED AS SHOWN ON DETAILS. ANCHOR EMBEDMENT TO BASE MATERIAL SHALL BE BEYOND WALL DRESSING OR STUCCO.
- IMPACT RESISTANT SHUTTERS ARE REQUIRED
- DESIGNED PRESSURE RATING SEE TABLE 1, PAGE 1.
- SIDELITES ARE AN OPTION AND CAN BE IN A SINGLE OR DOUBLE CONFIGURATION.
- THIS PRODUCT DOES NOT MEET THE WATER REQUIREMENTS FOR HIGH WIND ZONE VELOCITY AREA WHEN USING THE LOW PROFILE BUMPER THRESHHOLD.

RESIDENTIAL FIBERGLASS DOOR
(Common to all frame conditions)

Door Leaf Construction:

Face sheets: Fiberglass avg. min. yield strength

Fy(min.)=6,600 psi

Skin - 0.065" nominal

Core design: Expanded Polystyrene foam core, with 1.0 to 1.25 lbs/cf density.

Panel Construction: The panel skin is constructed from a 0.065" nominal fiberglass skin.

The panel face sheets are glued to a wood bottom rail and LVL top rail & stiles. In the double door application the inactive door is fitted with an extruded aluminum astragal (Endura) of 6063-T5 alloy.


Sidelite Construction: Panels are sandwich glazed using a two piece ODL (Thermofil-P6-30FM0391) lite frame. Glazing consists of two 0.125" tempered panes separated by a 0.25" air space. The lite frames are wet glazed on the interior and exterior side with Dow Corning 1199 sealant.

Frame Construction: The frames are constructed of finger-jointed pine jambs measuring 4-9/16" x 1-1/4". The head jambs are mortised and butt joined to the side jambs, and attached with three (3) 16GA, 7/16" crown x 2" long staples on each side. The threshold is attached to the side jambs with three (3) 16GA 7/16" crown x 2" long staples on each side.

TABLE 1

DOUBLE DOOR DESIGN PRESSURE RATING AND SINGLE DOOR WITH 15.5" O.A. MAX WIDTH SIDELITES		SINGLE DOOR DESIGN PRESSURE RATING WITHOUT SIDELITES	
	*NOT QUALIFIED WHERE INFILTRATION IS REQUIRED		*NOT QUALIFIED WHERE INFILTRATION IS REQUIRED
POSITIVE	+60	POSITIVE	+65
NEGATIVE	-60	NEGATIVE	-65

* CAN BE UTILIZED WHERE OVERHEAD REQUIREMENTS MEET THE 2004 FBC SECTION R 4410.2.3.2.1

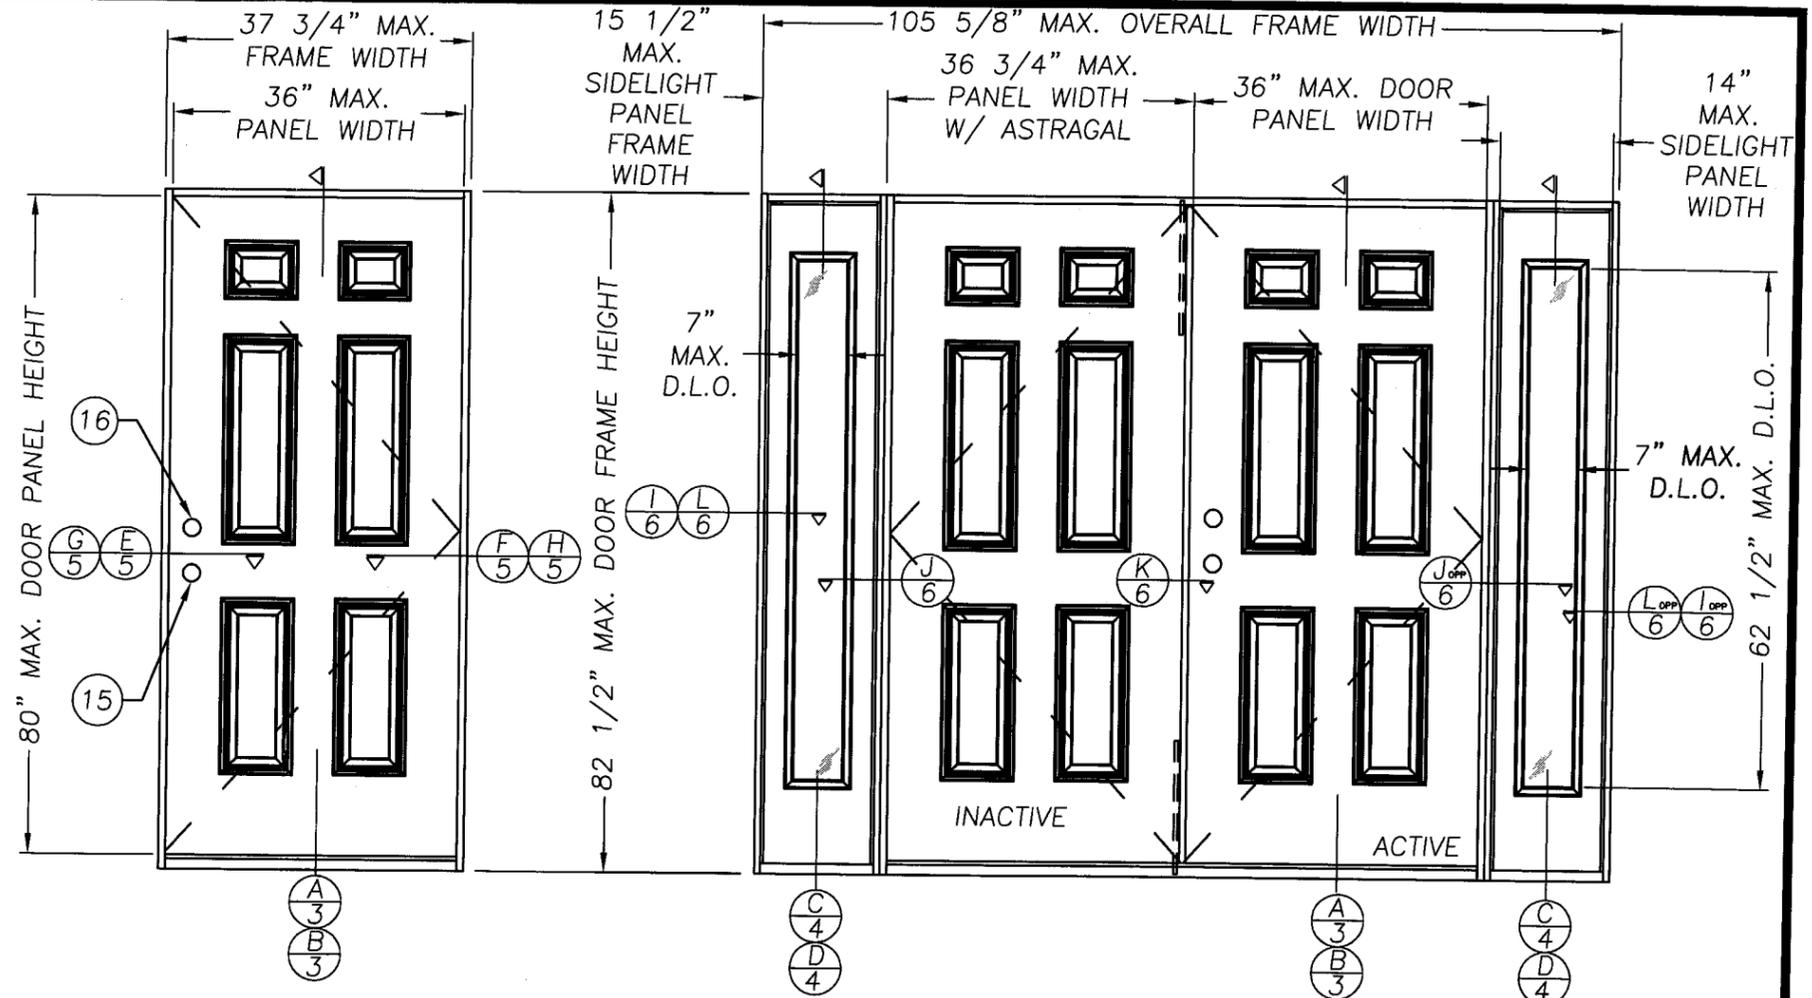

SINGLE INSWING UNIT

DOUBLE INSWING UNIT W/SIDELITES

SHEET #	DESCRIPTION
1	ELEVATIONS & NOTES
2	ELEVATIONS & NOTES
3	VERTICAL CROSS SECTIONS
4	VERTICAL CROSS SECTIONS
5	HORIZONTAL CROSS SECTIONS
6	HORIZONTAL CROSS SECTIONS
7	ANCHORING LOCATIONS & DETAILS
8	ANCHORING LOCATIONS & DETAILS
9	COMPONENTS
10	BILL OF MATERIALS

ALL DOOR MODELS ARE VIEWED FROM THE INTERIOR SIDE

Approved as complying with the Florida Building Code
Date: 04/19/2007
NOAH 06-0613.12
Miami Dade Product Control
Division
By: *[Signature]*

SYM	REVISION	DATE	BY
A	CHANGES AS REQUESTED BY CLIENT	11/8/06	SAM


[Signature]
11/16/06
Eric S. Nielsen
Florida P. E. No. 41323
PTC, LLC
1535 Cogswell Street, Suite C25
Rockledge, Florida 32955
FBPE Certificate of Authorization NO. 25935

JELD-WEN, INC.
PHONE (541)-882-3451
3737 LAKEPORT BLVD. - KLAMATH FALLS, OR. 97601
TITLE: 6'-8" 1/S OPAQUE PREMIUM FIBERGLASS DOOR ELEVATIONS & NOTES

PREPARED BY: **PTC**
DRN: S. SAFFELL
SCALE: N.T.S.
REV: A

DATE: 2/15/06
DWG. NO: JW052006
SHEET: 1 of 10

Phone 321.690.1788 Fax 321.690.1789

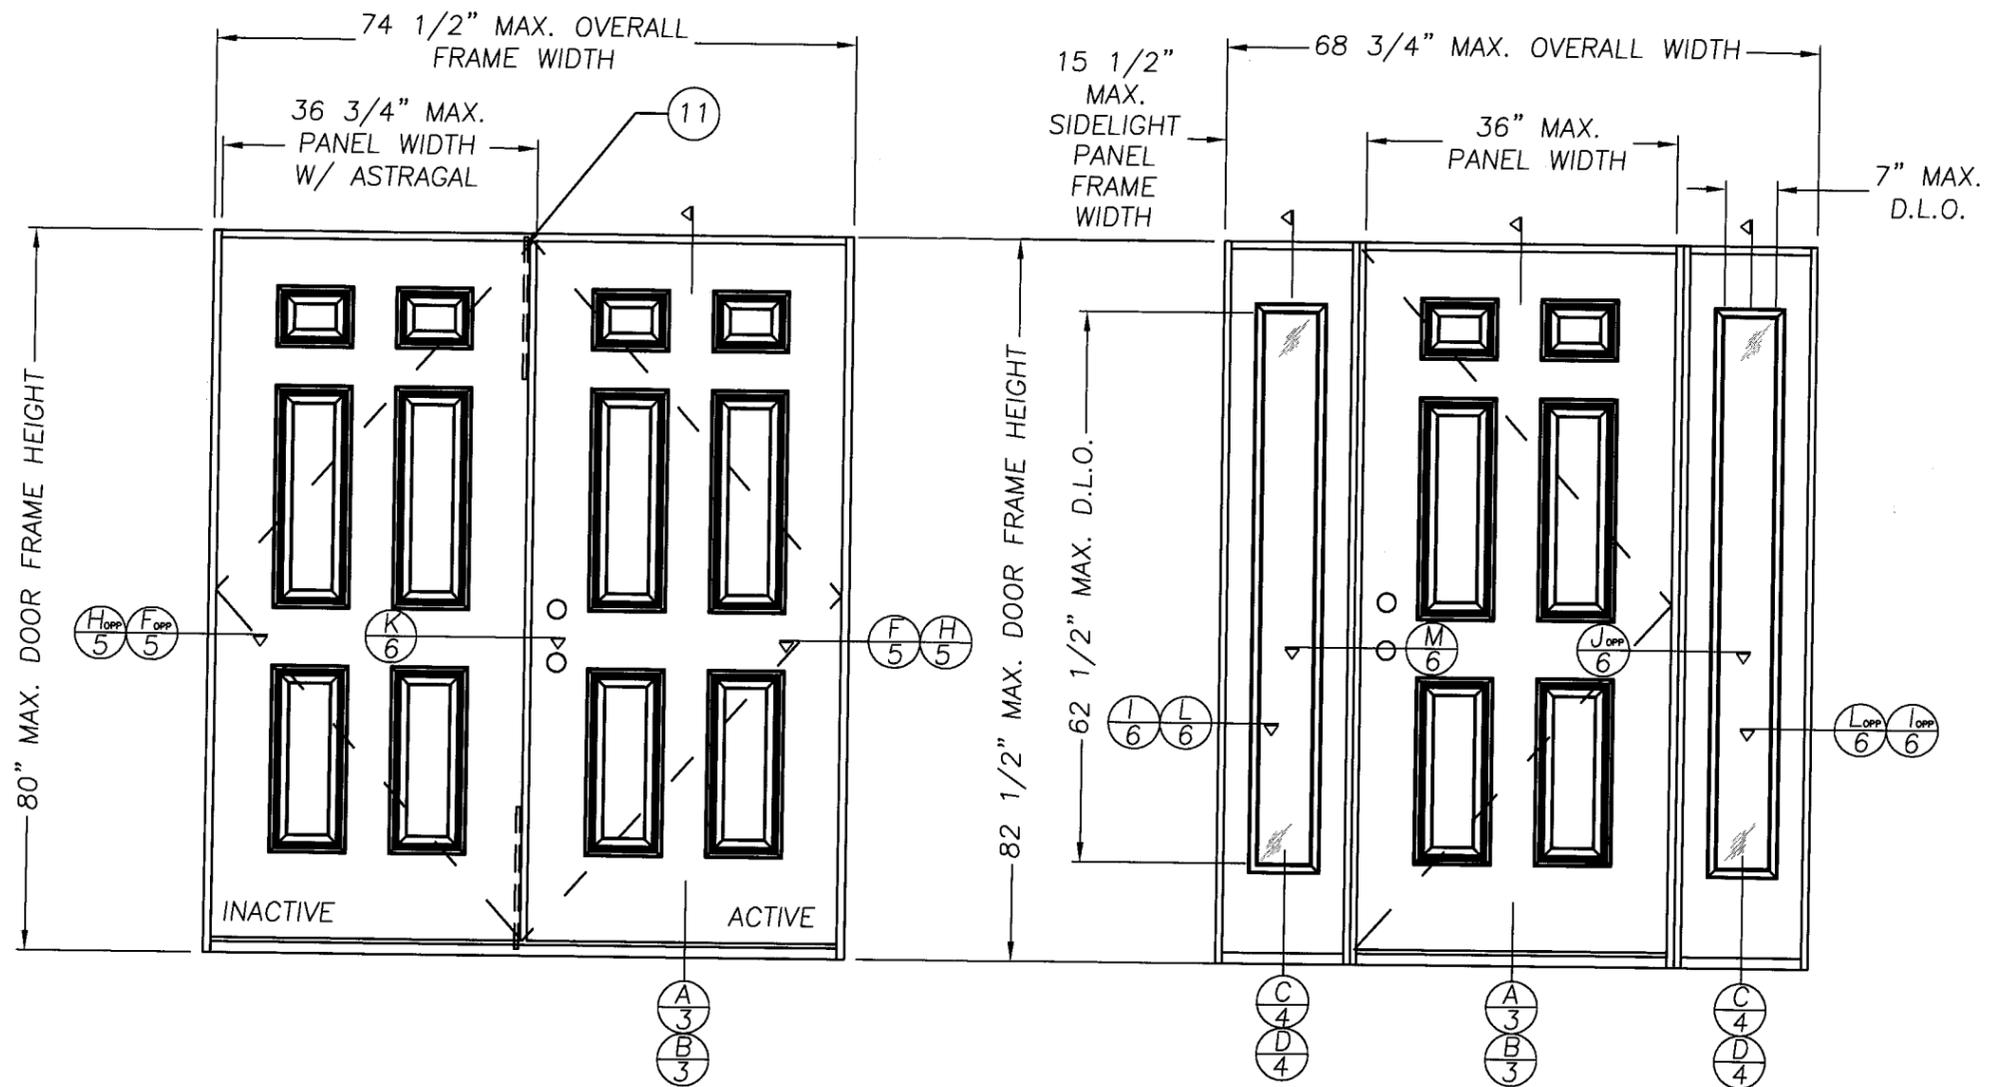

DOUBLE IN-SWING UNIT

SINGLE IN-SWING UNIT W/SIDELITES

ALL DOOR MODELS ARE VIEWED FROM THE INTERIOR SIDE


Approved as complying with the Florida Building Code
 Date 04/19/2007
 NOA# 06-0613.12
 Miami Dade Product Control Division
 By *[Signature]*

SYM	REVISION	DATE	BY
A	CHANGES AS REQUESTED BY CLIENT	11/06/06	SAM


[Signature]
 11/16/06
 Eric S. Nielsen
 Florida P. E. No. 41323
 PTC, LLC
 1535 Cogswell Street, Suite C25
 Rockledge, Florida 32955
 FBPE Certificate of Authorization NO. 25935

JELD-WEN, INC.
 PHONE (541)-882-3451
 3737 LAKEPORT BLVD. - KLAMATH FALLS, OR. 97601
 TITLE: 6'-8" 1/S OPAQUE PREMIUM FIBERGLASS DOOR ELEVATIONS & NOTES


PREPARED BY: PTC PTC, LLC	DRN: S. SAFFELL	DATE: 2/15/06
SCALE: N.T.S.	DWG. NO: JW052006	REV: A
Phone 321.690.1788 Fax 321.690.1789	SHEET: 2 of 10	

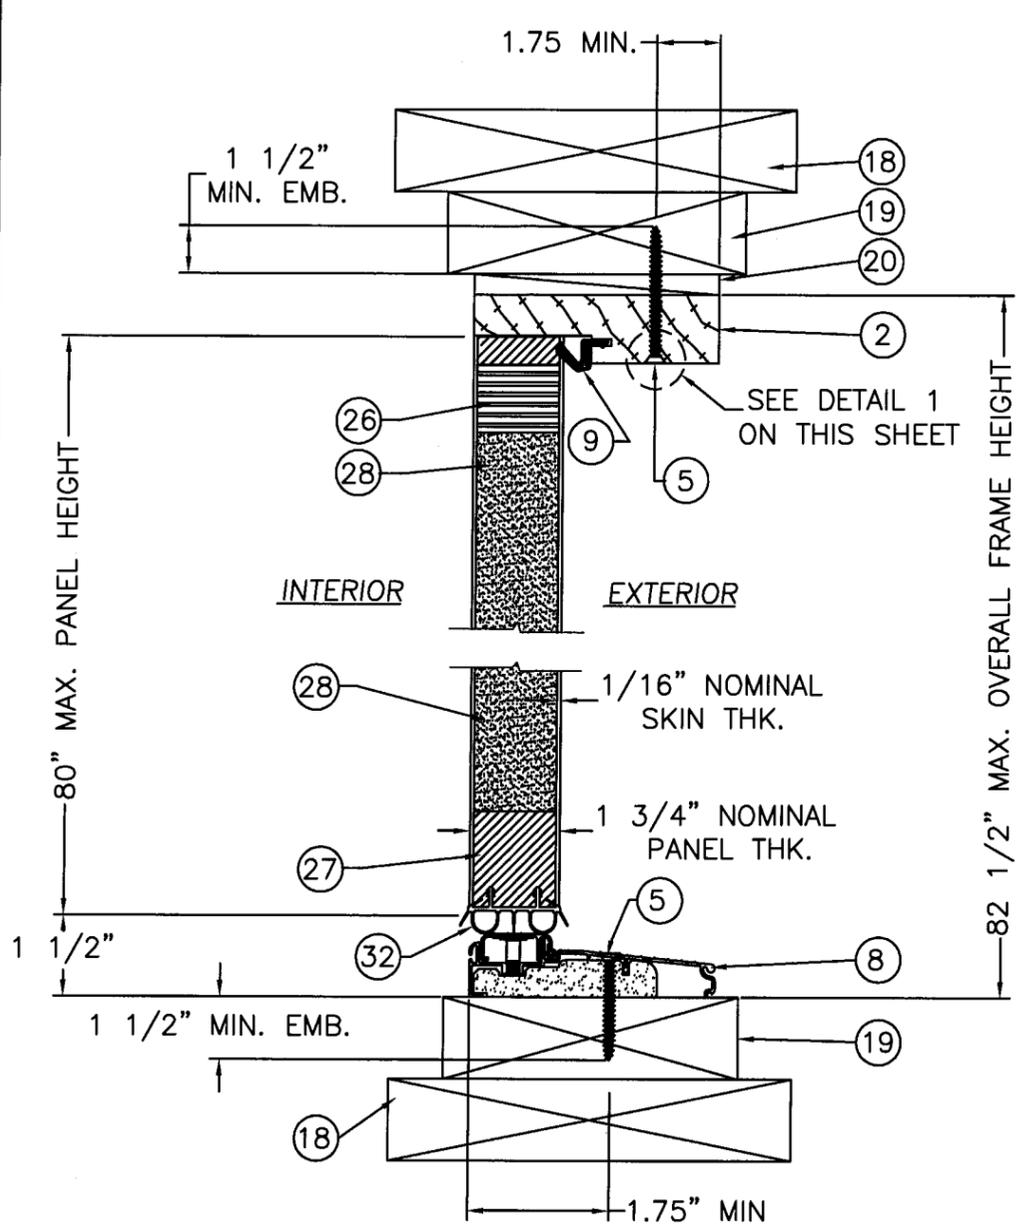

A
3
VERTICAL CROSS-SECTION
DOOR PANEL

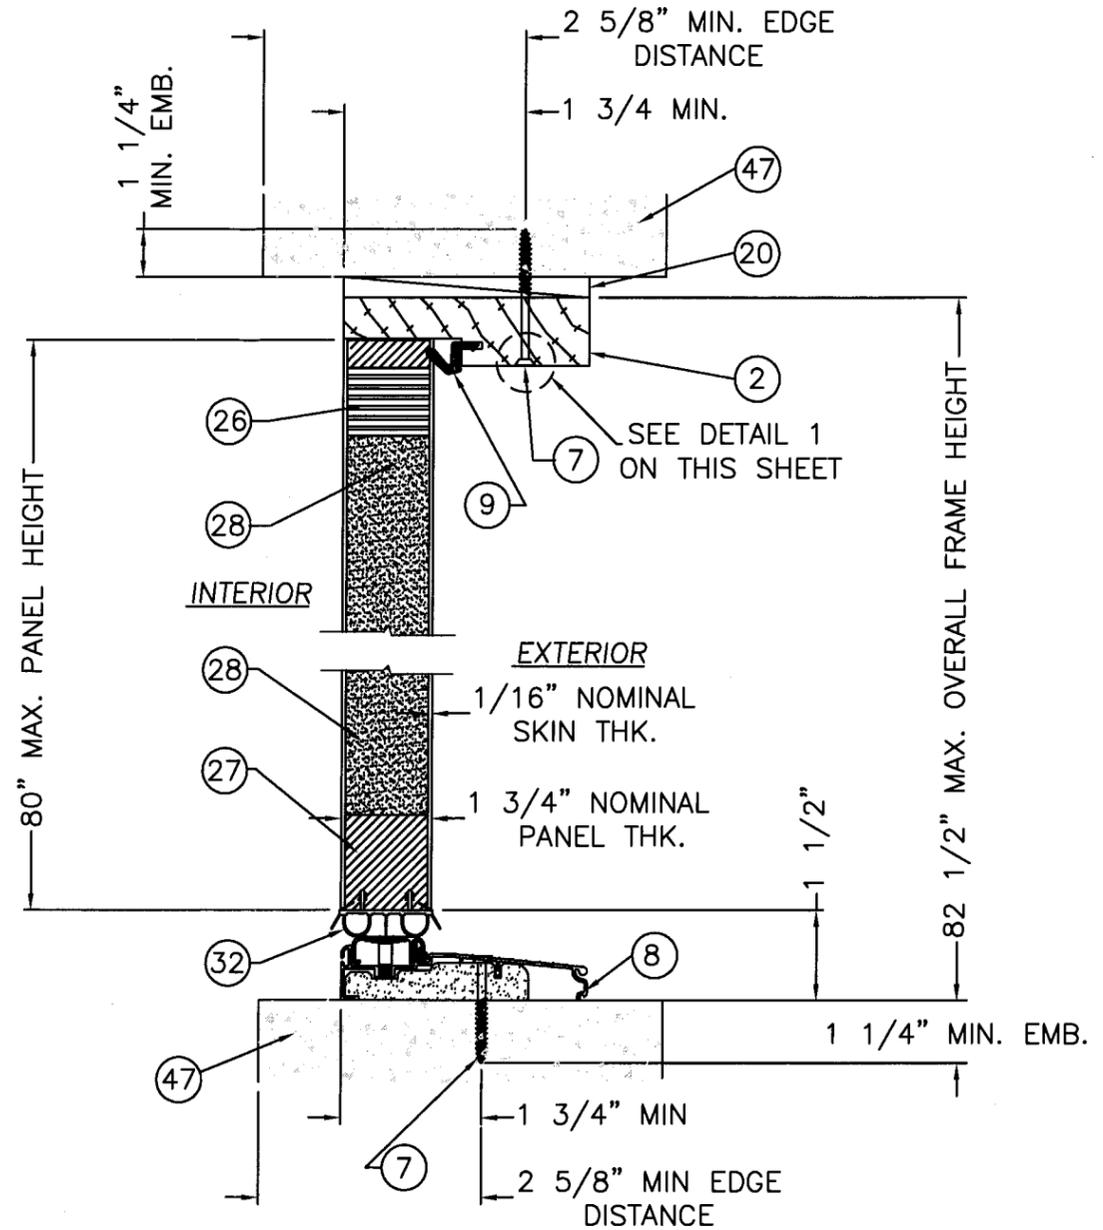

B
3
VERTICAL CROSS-SECTION
DOOR PANEL

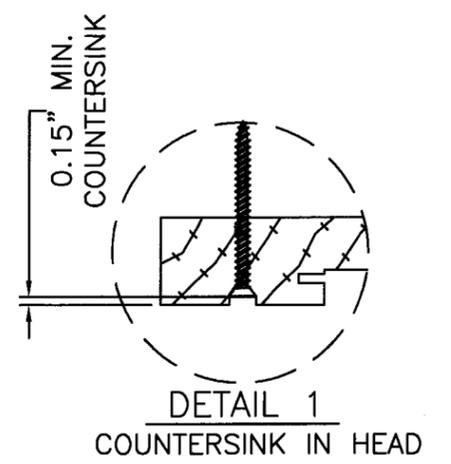

Approved as complying with the
Florida Building Code
Date 04/19/2007
NOA# 06-0613.12
Miami Dade Product Control
Division
By [Signature]


SYM	REVISION	DATE	BY
A	CHANGES AS REQUESTED BY CLIENT	11/06/06	SAM

[Signature]
11/16/06
Eric S. Nielsen
Florida P. E. No. 41323
PTC, LLC
1535 Cogswell Street, Suite C25
Rockledge, Florida 32955
FBPE Certificate of Authorization NO. 25935


JELD-WEN, INC.
PHONE (541)-882-3451
3737 LAKEPORT BLVD. - KLAMATH FALLS, OR. 97601
TITLE: 6'-8" 1/8" OPAQUE PREMIUM FIBERGLASS DOOR
VERTICAL CROSS SECTIONS

PREPARED BY: PTC PTC, LLC	DRN: S. SAFFELL	DATE: 2/15/06
SCALE: N.T.S.	DWG. NO: JW052006	
REV: A	SHEET: 3 of 10	

Phone 321.690.1788 Fax 321.690.1789

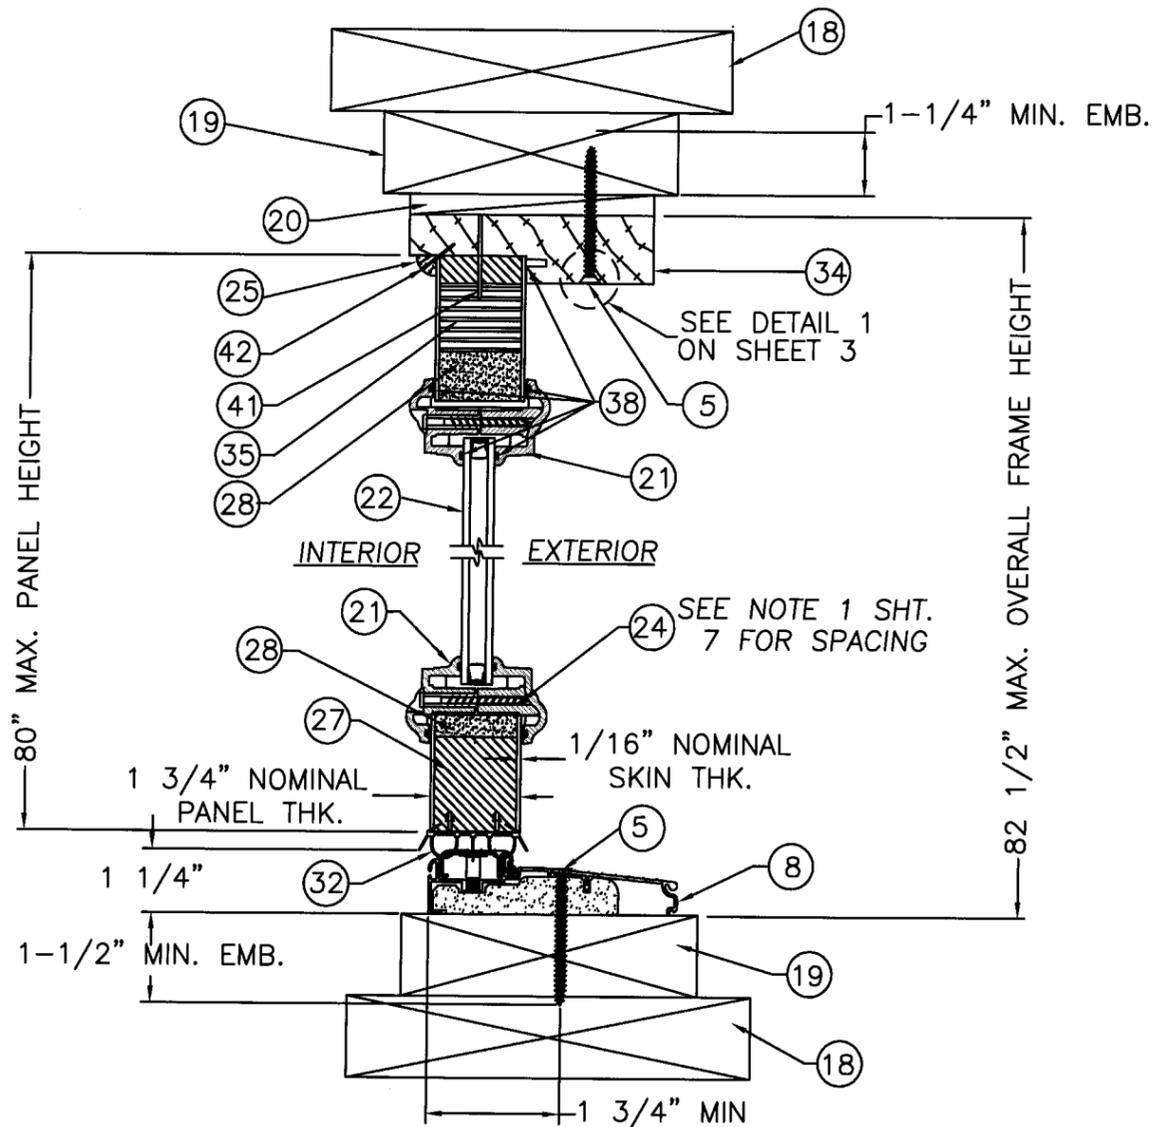

C
4
VERTICAL CROSS-SECTION
SIDE LITE PANEL

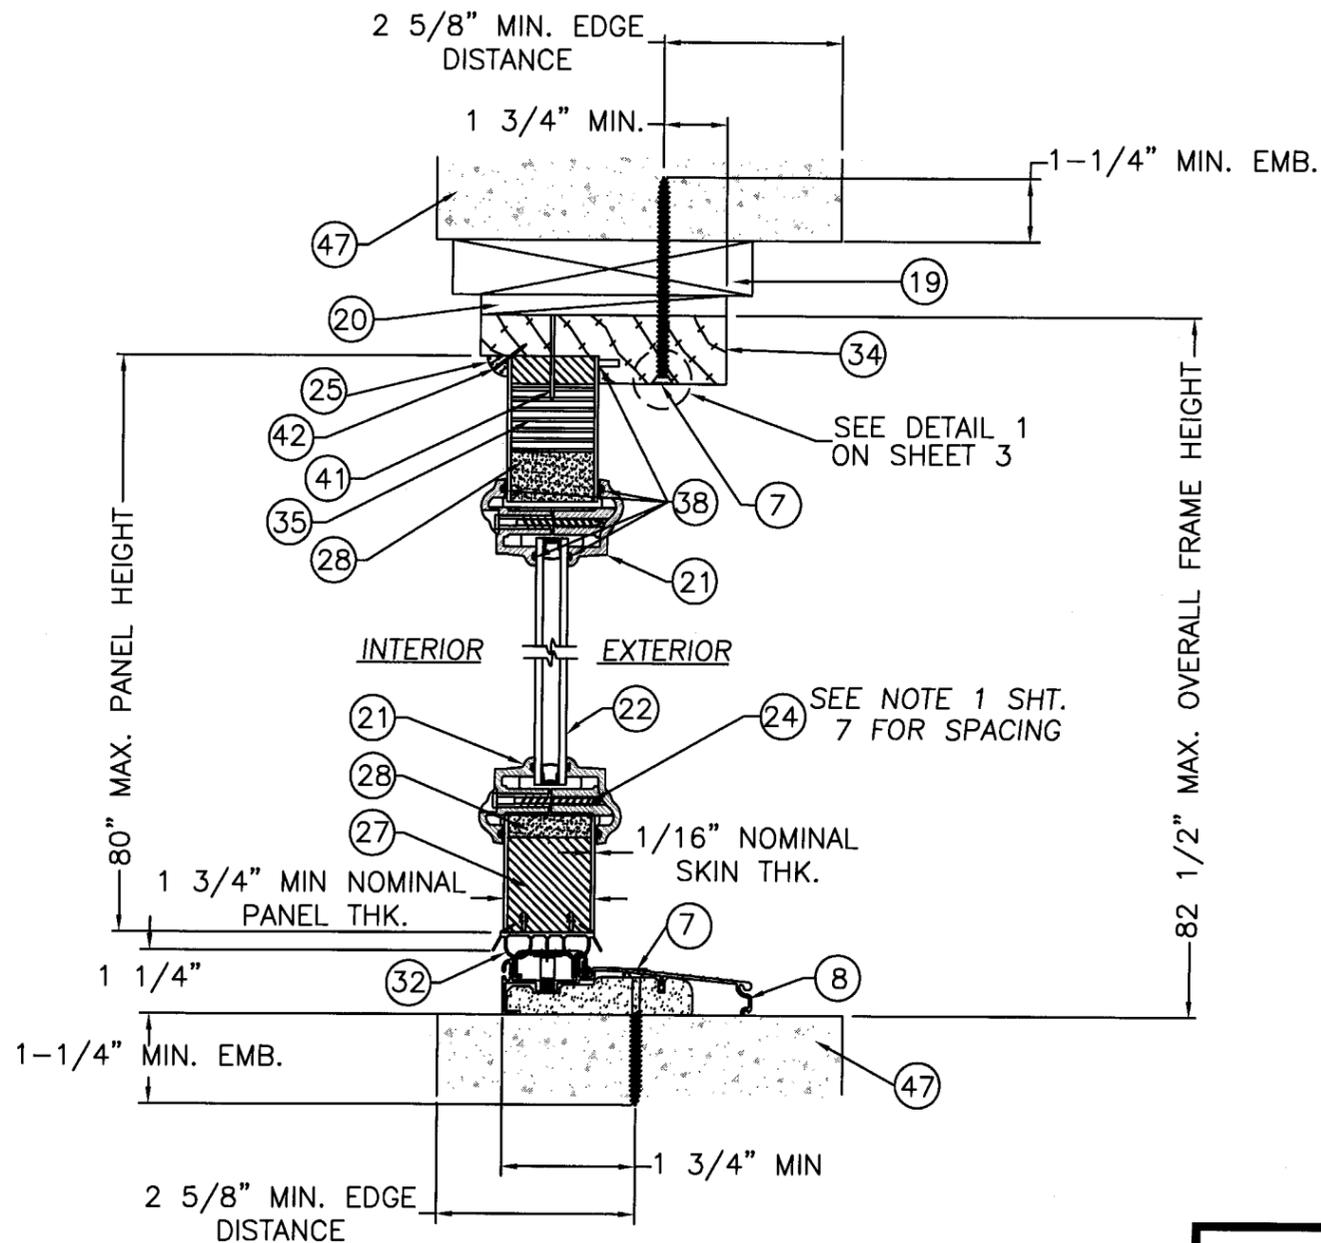

D
4
VERTICAL CROSS-SECTION
SIDE LITE PANEL

Approved as complying with the
Florida Building Code
Date 04/10/2007
NOA# 06-0613.12
Miami Dade Product Control
Division
By [Signature]

SYM	REVISION	DATE	BY
A	CHANGES AS REQUESTED BY CLIENT	11/06/06	SAM


[Signature]
11/16/06
Eric S. Nielsen
Florida P. E. No. 41323
PTC, LLC
1535 Cogswell Street, Suite C25
Rockledge, Florida 32955
FBPE Certificate of Authorization NO. 25935

JELD-WEN, INC.
PHONE (541)-882-3451
3737 LAKEPORT BLVD. - KLAMATH FALLS, OR. 97601
TITLE: 6'-8" 1/S OPAQUE PREMIUM FIBERGLASS DOOR
VERTICAL CROSS SECTIONS




PREPARED BY: PTC PTC, LLC	DRN: S. SAFFELL	DATE: 2/15/06
SCALE: N.T.S.	DWG. NO.:	JW052006
REV: A	SHEET:	4 of 10

Phone 321.690.1788 Fax 321.690.1789

E HORIZONTAL CROSS SECTION
5 AT LATCH JAMB TO BUCK, TYP.

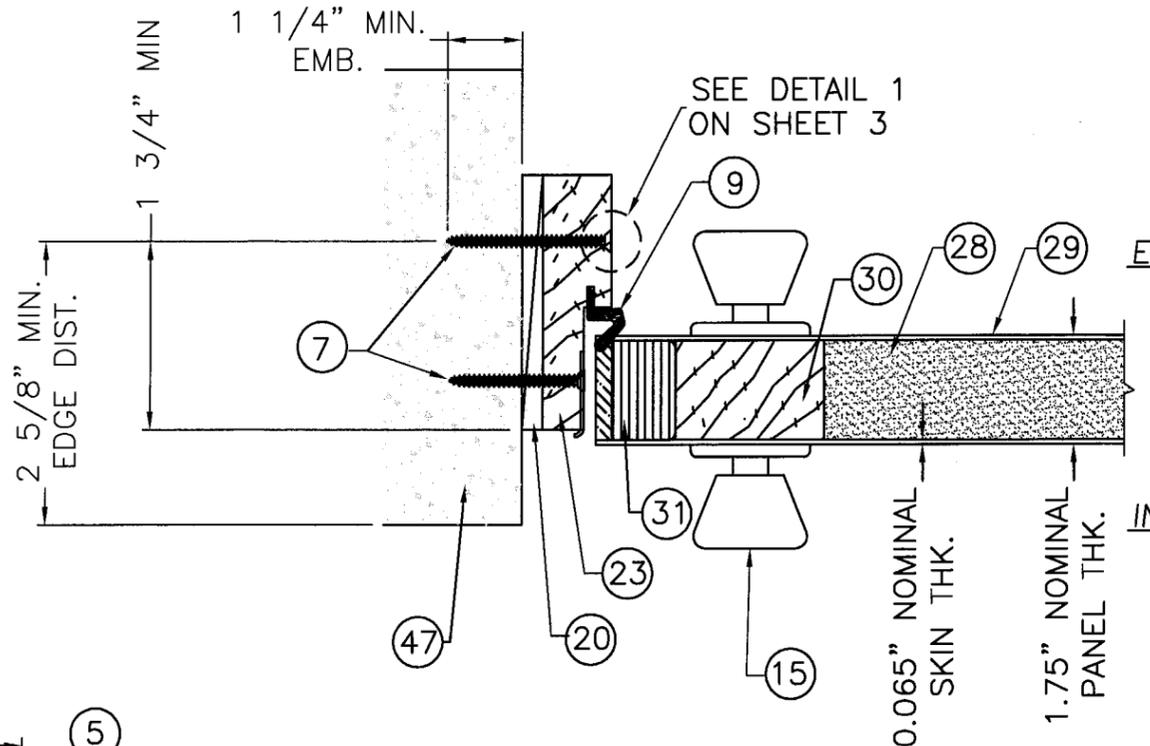

F HORIZONTAL CROSS SECTION
5 AT HINGE JAMB TO BUCK, TYP.

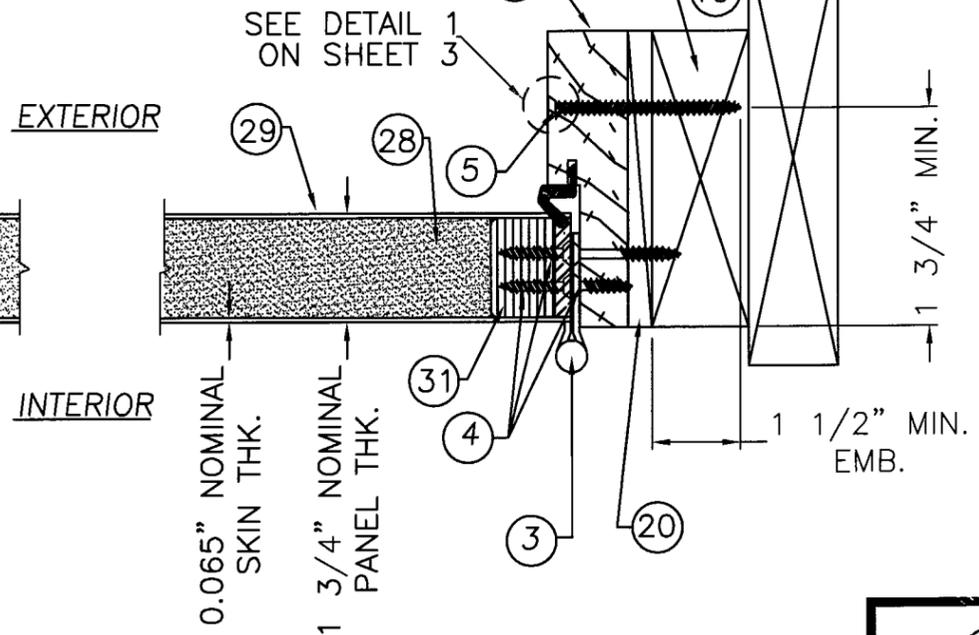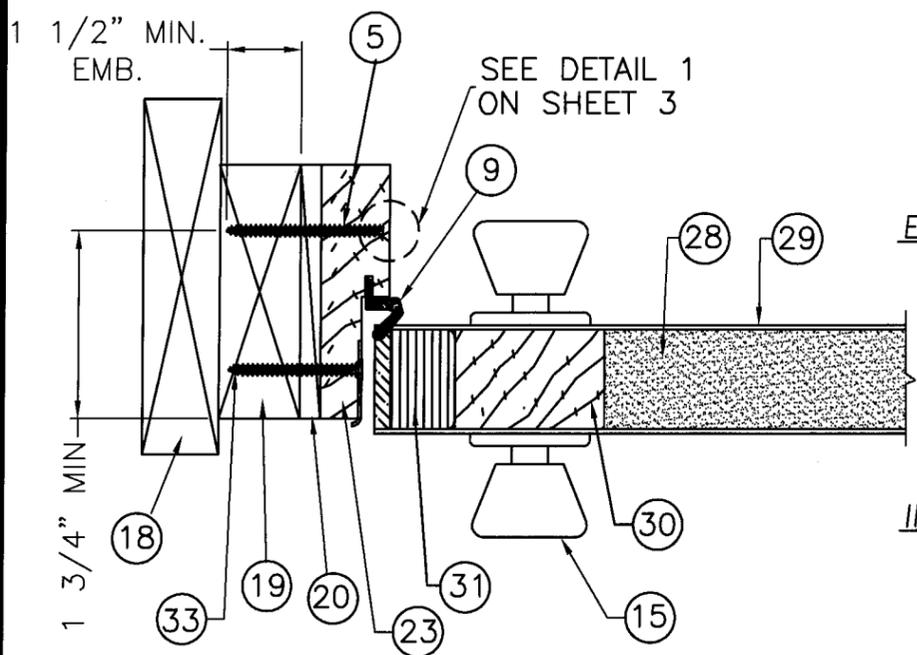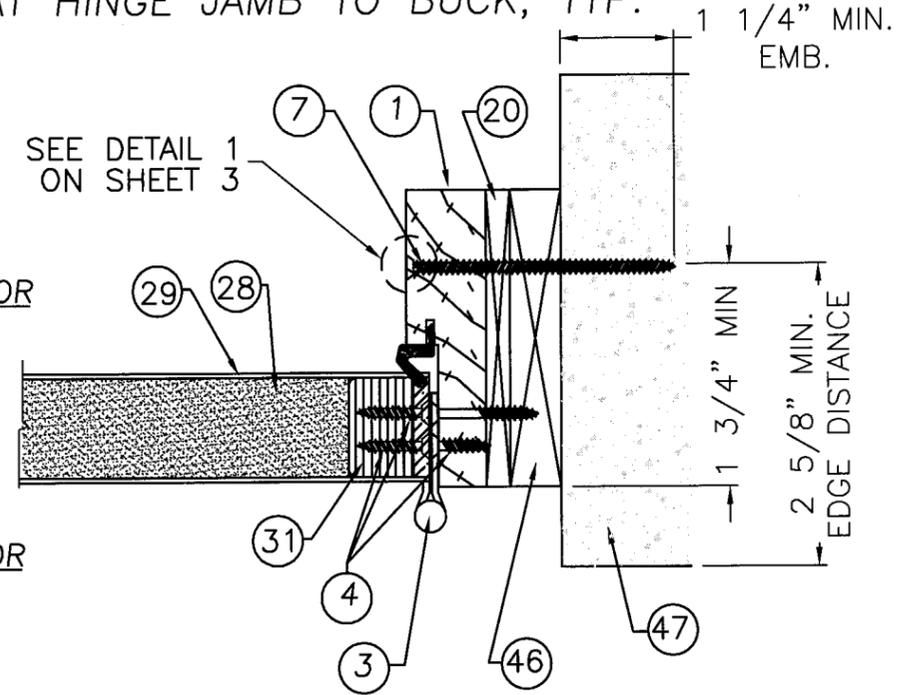

Approved as complying with the
 Florida Building Code
 Date 04/19/2007
 NOA# 06-6613-12
 Miami Dade Product Control
 Division
 By [Signature]

G HORIZONTAL CROSS SECTION
5 AT LATCH JAMB TO BUCK, TYP.

H HORIZONTAL CROSS SECTION
5 AT HINGE JAMB TO BUCK, TYP.


SYMBOL	REVISION	DATE	BY
A	CHANGES AS REQUESTED BY CLIENT	11/06/06	SAM

Eric S. Nielsen
 11/16/06
 Eric S. Nielsen
 Florida P. E. No. 41323
 PTC, LLC
 1535 Cogswell Street, Suite C25
 Rockledge, Florida 32955
 FBPE Certificate of Authorization NO. 25935

JELD-WEN, INC.
 PHONE (541)-882-3451
 3737 LAKEPORT BLVD. - KLAMATH FALLS, OR. 97601
 TITLE: 6'-8" 1/S OPAQUE PREMIUM FIBERGLASS DOOR
 HORIZONTAL CROSS SECTIONS

PREPARED BY: PTC PTC, LLC	DRN: S. SAFFELL	DATE: 2/15/06
SCALE: N.T.S.	DWG. NO: JW052006	
REV: A	SHEET: 5 of 10	


Phone 321.690.1788 Fax 321.690.1789

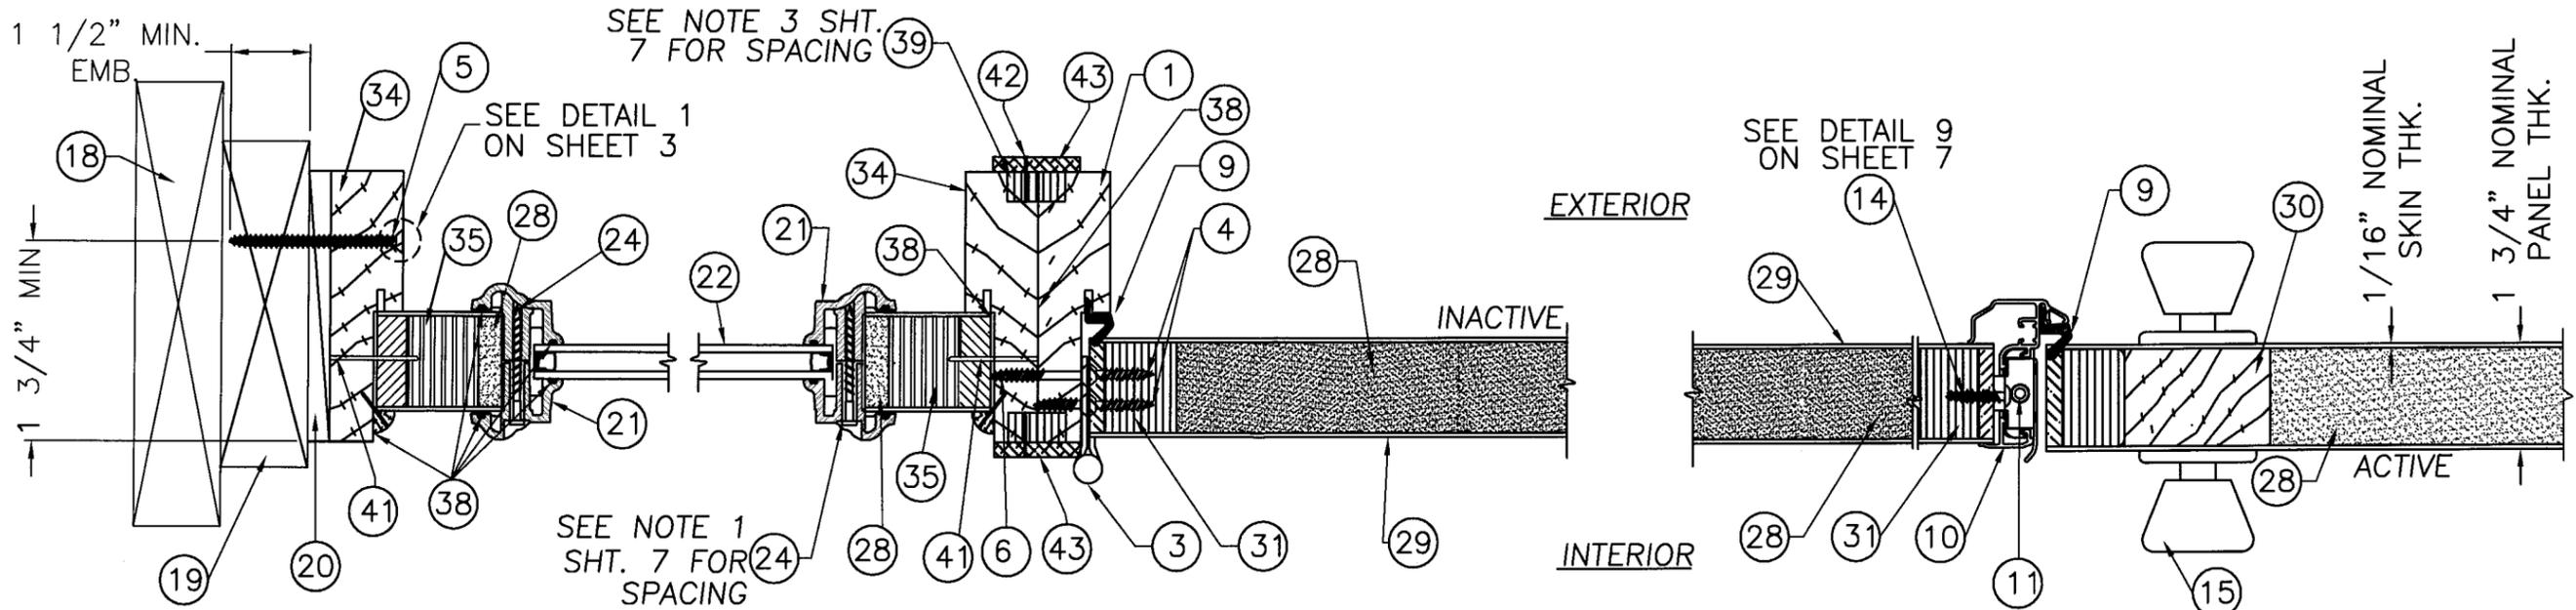

I HORIZONTAL CROSS SECTION
6 AT SIDELITE

J HORIZONTAL CROSS SECTION
6 AT SIDELITE TO HINGE JAMB

K HORIZONTAL CROSS SECTION
6 AT ENDURA ASTRAGAL, TYP.

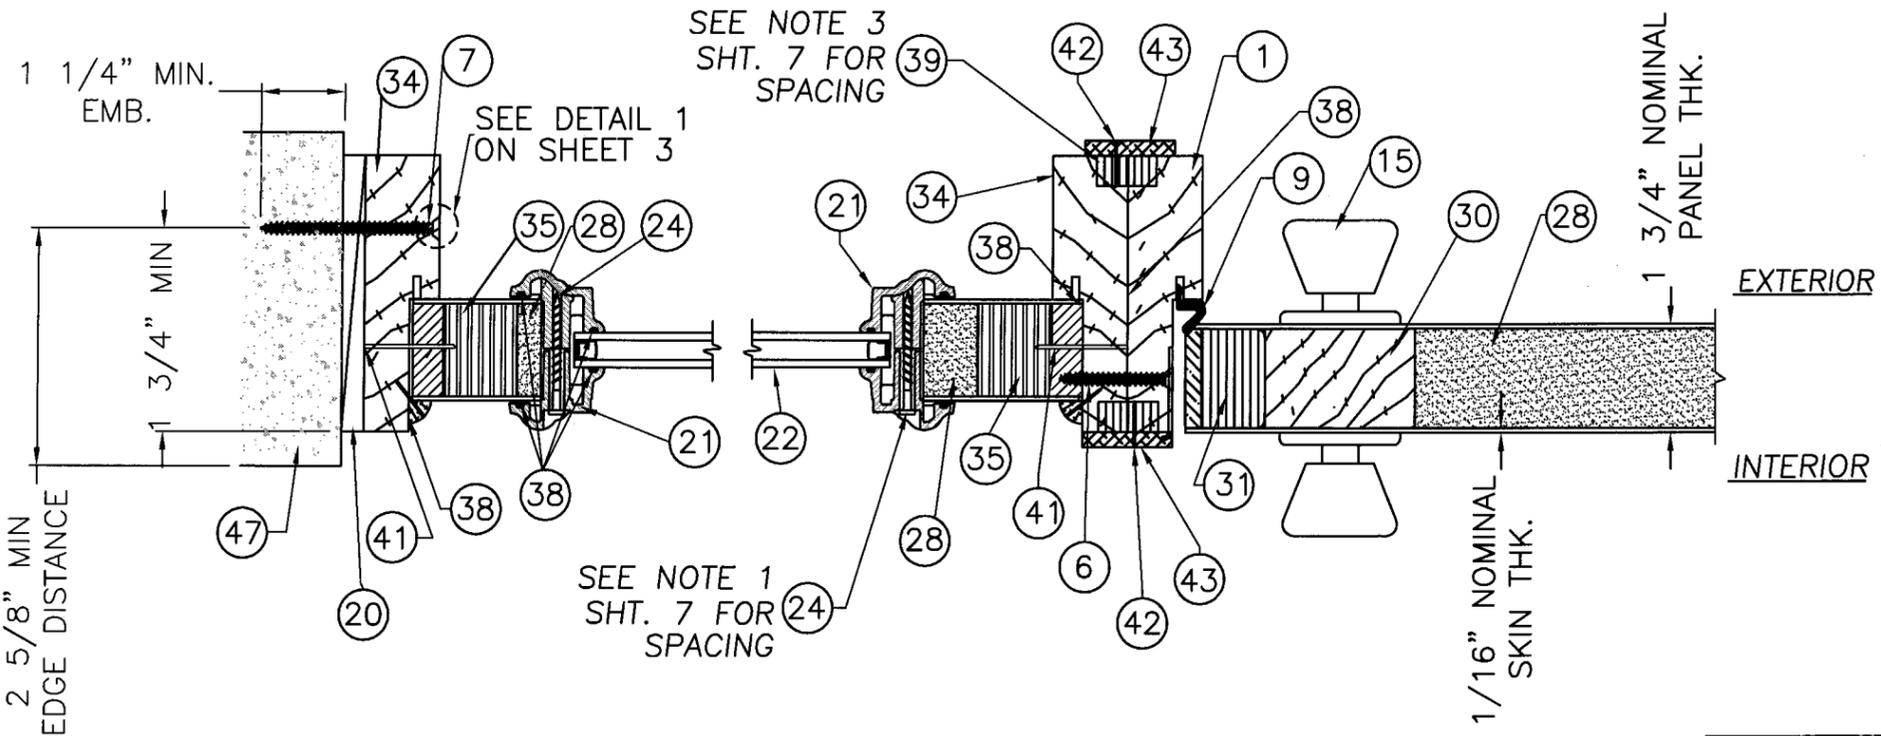

L HORIZONTAL CROSS SECTION
6 AT SIDELITE

M HORIZONTAL CROSS SECTION
6 AT SIDELITE TO LATCH JAMB

Approved as complying with the Florida Building Code
 Date 04/19/2007
 NOA# 06-0613.12
 Miami Dade Product Control Division
 By: *[Signature]*


[Signature]
 11/16/06
 Eric S. Nielsen
 Florida P. E. No. 41323
 PTC, LLC
 1535 Cogswell Street, Suite C25
 Rockledge, Florida 32955
 FBPE Certificate of Authorization NO. 25935

JELD-WEN, INC.
 PHONE (541)-882-3451
 3737 LAKEPORT BLVD. - KLAMATH FALLS, OR. 97601
 TITLE: 6'-8" 1/S OPAQUE PREMIUM FIBERGLASS DOOR
 HORIZONTAL CROSS SECTIONS



PREPARED BY: PTC PTC, LLC	DRN: S. SAFFELL	DATE: 2/15/06
SCALE: N.T.S.	DWG. NO: JW052006	
REV: A	SHEET: 6 of 10	

Phone 321.690.1788 Fax 321.690.1789

SYM	REVISION	DATE	BY
A	CHANGES AS REQUESTED BY CLIENT	11/06/06	SAM

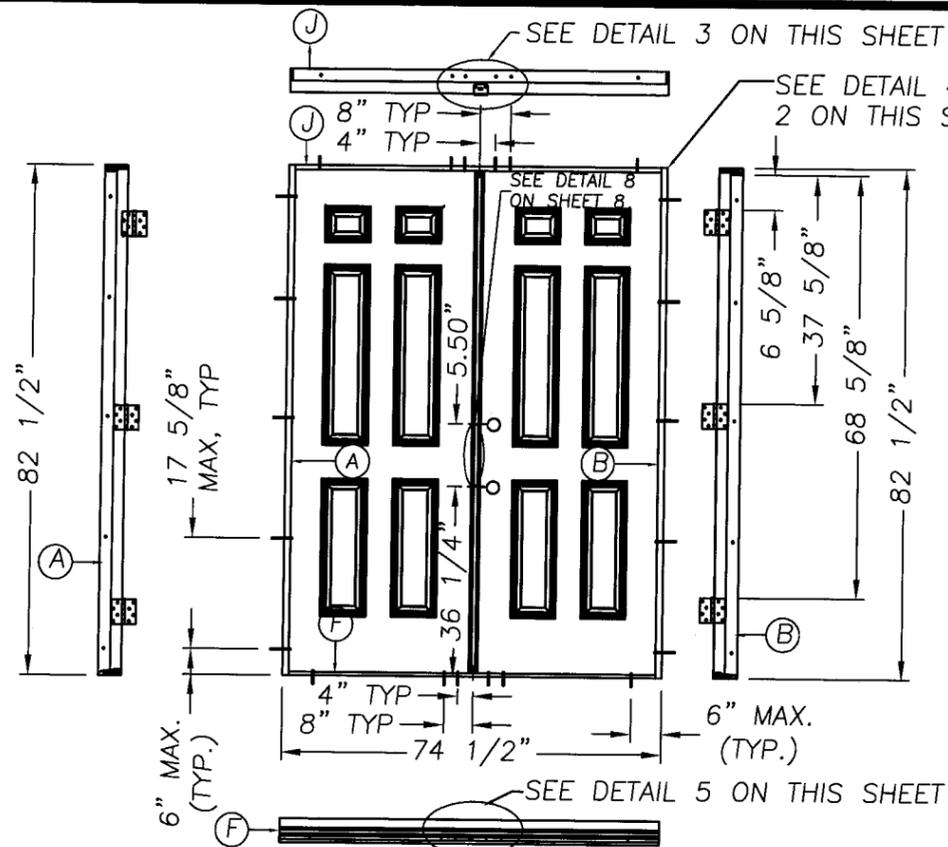



DOUBLE DOOR ANCHORING LOCATIONS

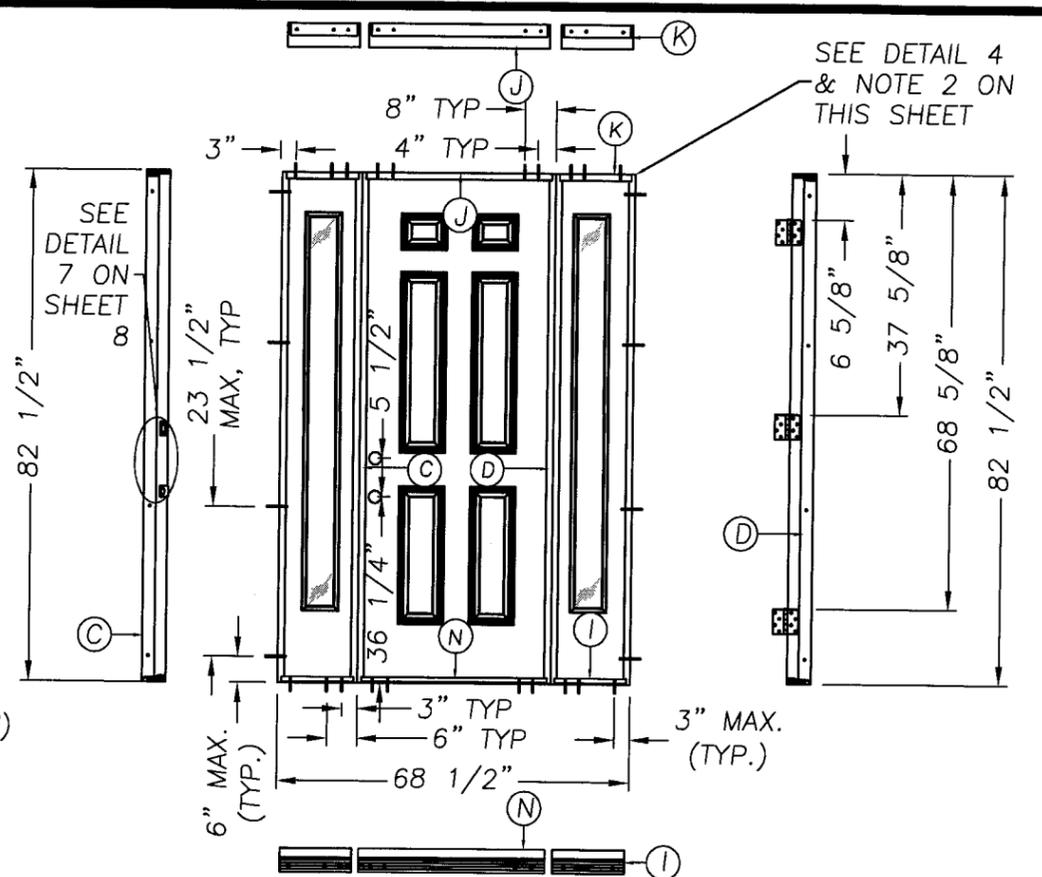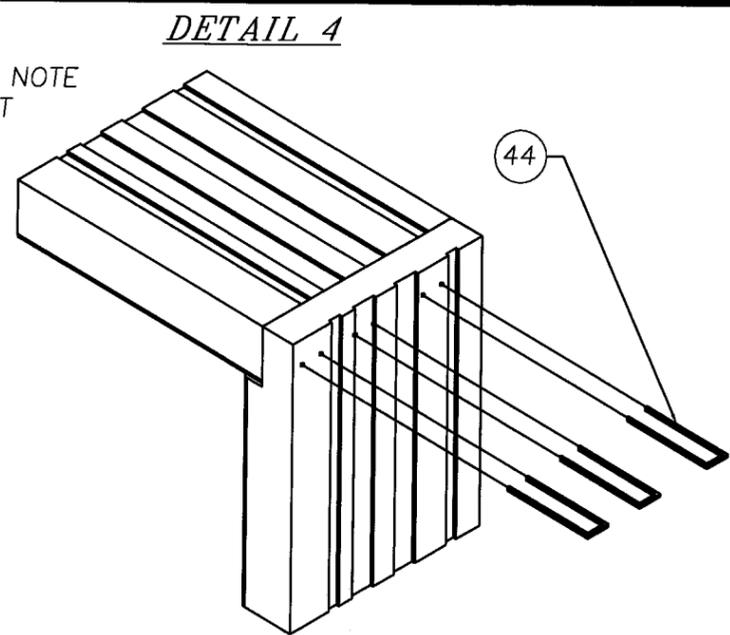

SINGLE DOOR W/SIDELITES ANCHORING LOCATIONS


- NOTES:
1. SPACING FOR ITEM #24 (#8 x 1 1/2" TEK SCREW) IS AS FOLLOWS: TOP & BOTTOM; SIDELITE (2) SCREWS 3" IN FROM EACH CORNER. DOOR PANEL (2) SCREWS 3" IN FROM EACH CORNER, & (2) IN THE CENTER SPACED 5.75" O.C. SIDES FOR BOTH; (8) SCREWS 6.5", 16.375", 26.25", 36.125", 46", 55.875", 65.75" AND 75.625" FROM THE BOTTOM OF THE LITE FRAME.
 2. THE HEAD JAMBS ARE JOINED TO THE SIDE JAMBS USING (3) 7/16" CROWN x 2" LONG WIRE STAPLES.
 3. CORRUGATED NAILS (QTY 10) ARE EQUALLY SPACED ALONG BOTH FACES OF THE MULLION.

GLAZING DETAIL 3/4" O.A. INSULATED GLASS UNIT

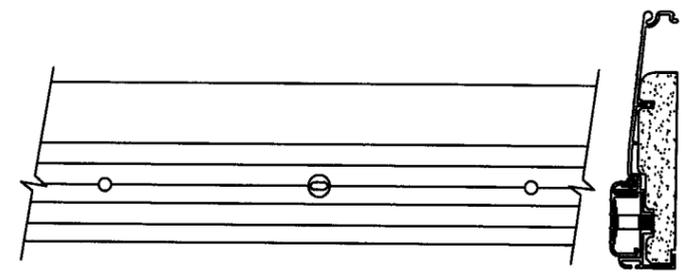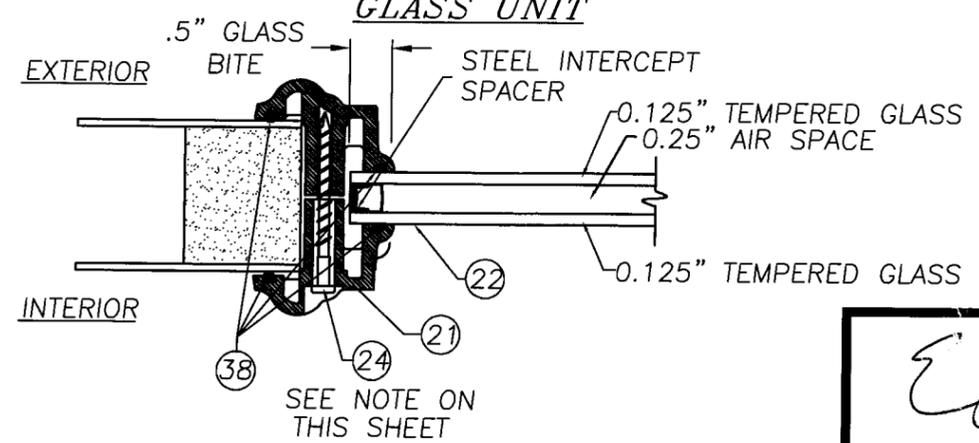

DETAIL 5

TYPICAL ASTRAGAL RETAINER BOLT HOLE
 DRILL 5/8" ASTRAGAL RETAINER BOLT HOLE
 THRU THRESHOLD x 1-3/8" DEEP

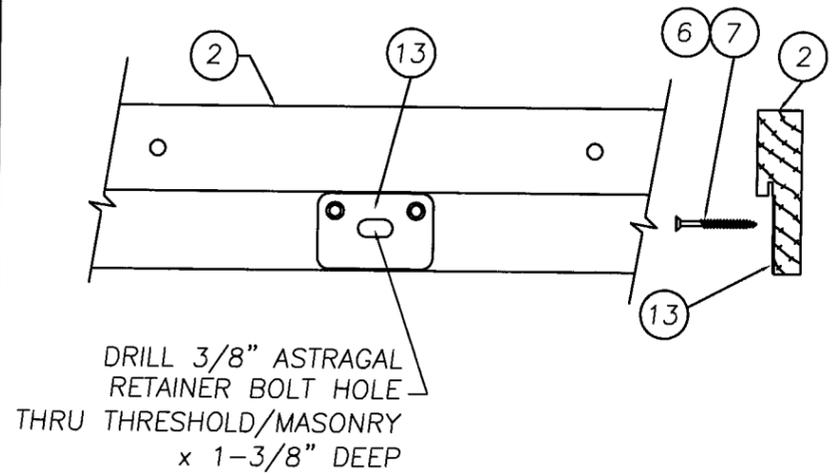

DETAIL 3

THROWBOLT STRIKE PLATE MOUNTING.

Approved as complying with the Florida Building Code
 Date 04/19/2007
 NOA# 06-0613.12
 Miami Dade Product Control Division
 By [Signature]

SYM	REVISION	DATE	BY
A	CHANGES AS REQUESTED BY CLIENT	11/06/06	SAM


[Signature]
 11/16/06
 Eric S. Nielsen
 Florida P. E. No. 41323
 PTC, LLC
 1535 Cogswell Street, Suite C25
 Rockledge, Florida 32955
 FBPE Certificate of Authorization NO. 25935

JELD-WEN, INC.
 PHONE (541)-882-3451
 3737 LAKEPORT BLVD. - KLAMATH FALLS, OR. 97601
 TITLE: 6'-8" 1/S OPAQUE PREMIUM FIBERGLASS DOOR
 HORIZ. CROSS SECTIONS, ANCHORING LOCATIONS & DETAILS


PREPARED BY: **PTC**
 PTC, LLC
 Phone 321.690.1788 Fax 321.690.1789

DRN: D. MONTOYA
 SCALE: N.T.S.
 REV: A


DATE: 4/18/06
 DWG. NO: JW052006
 SHEET: 7 of 10

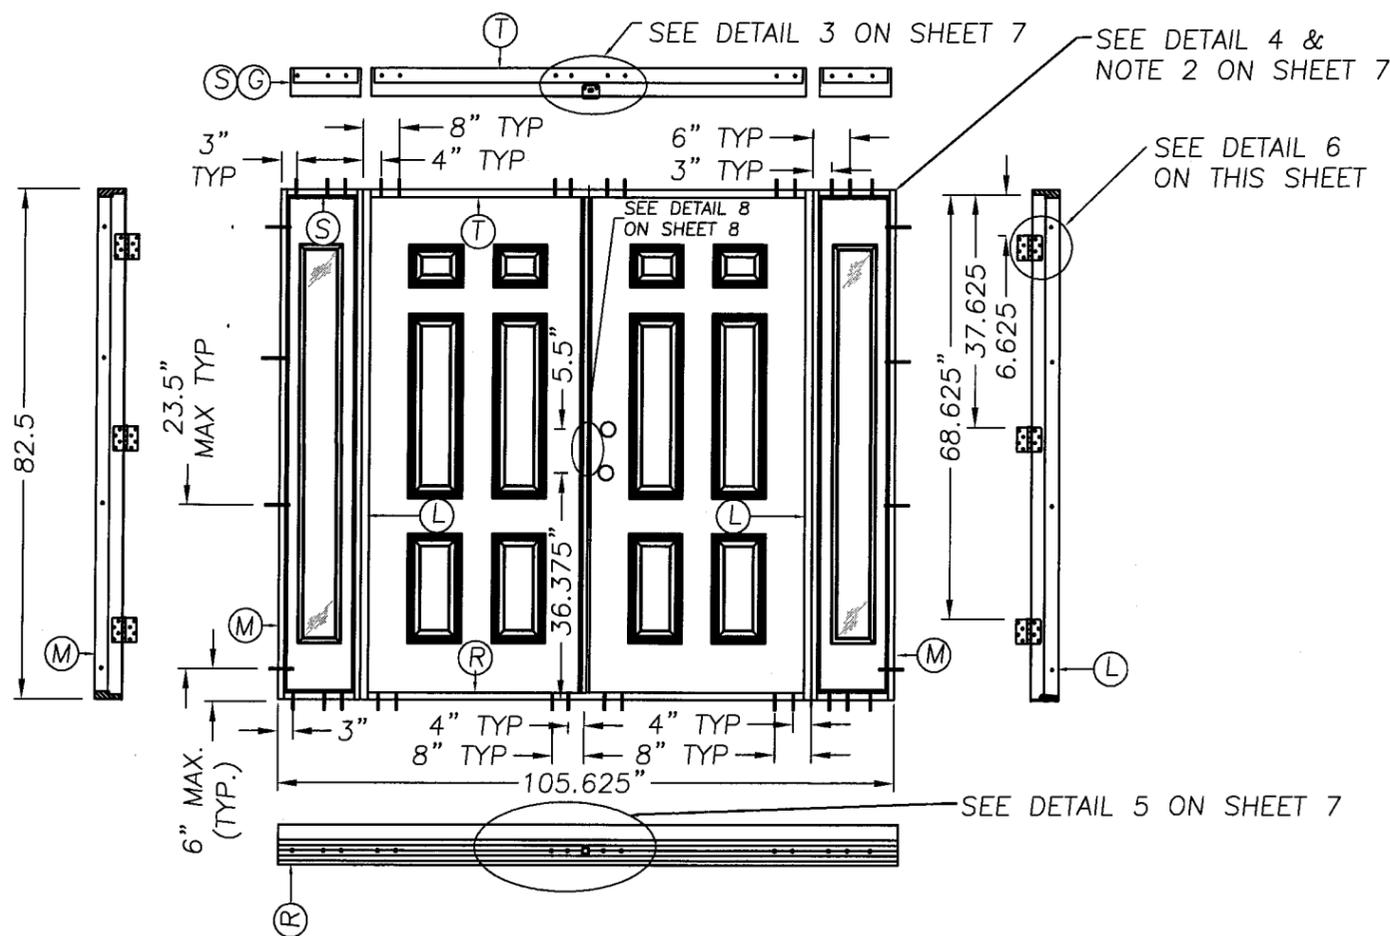


DOUBLE DOOR W/SIDELITES ANCHORING LOCATIONS

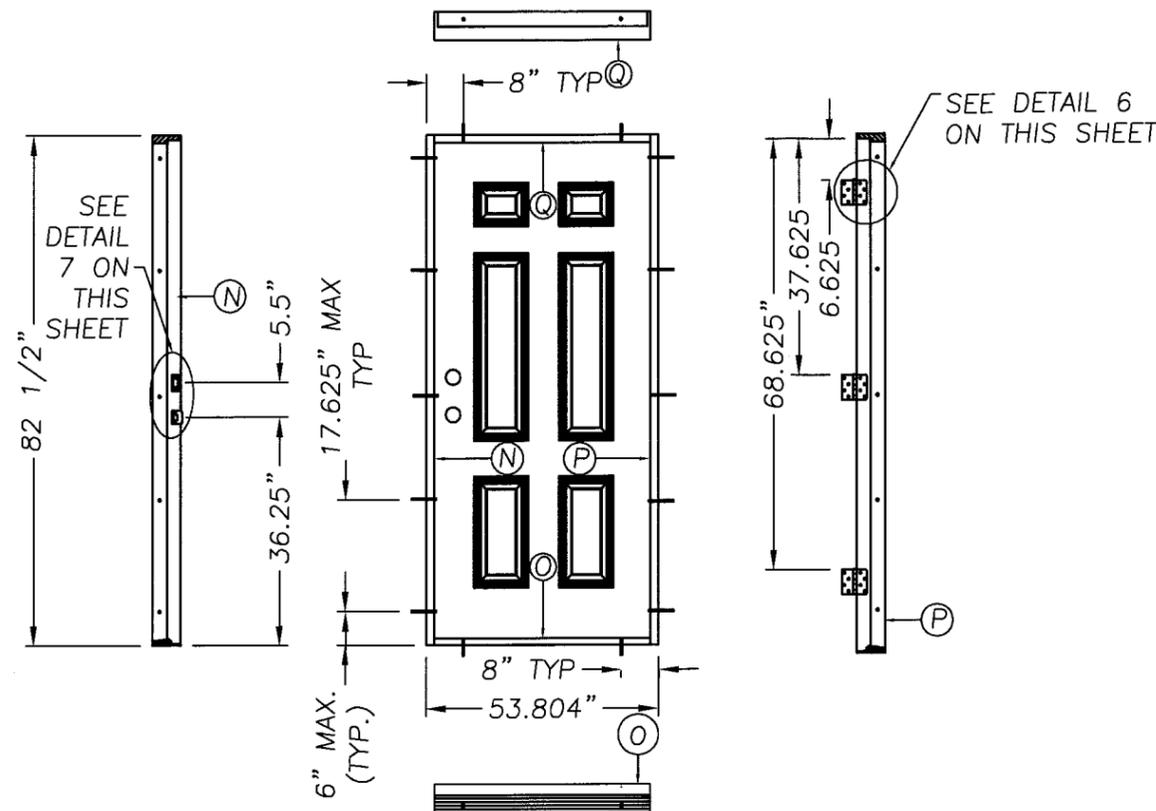

SINGLE DOOR ANCHORING LOCATIONS


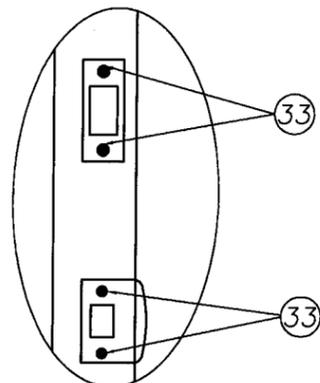


DETAIL 8
STRIKE PLATE TO
IMPERIAL ASTRAGAL

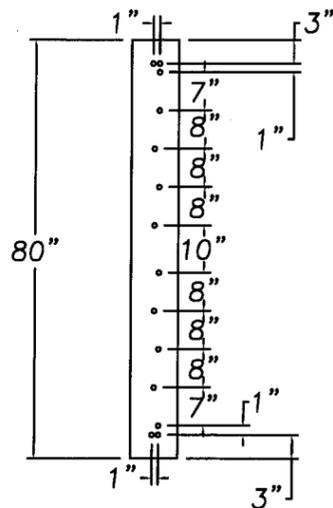

DETAIL 9
FASTENER SPACING
ENDURA ASTRAGAL

DETAIL 7
STRIKE PLATES TO JAMBS

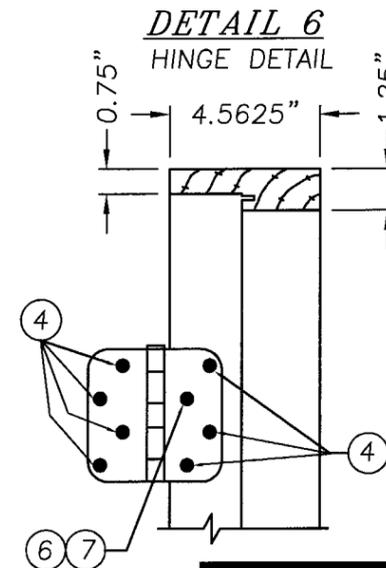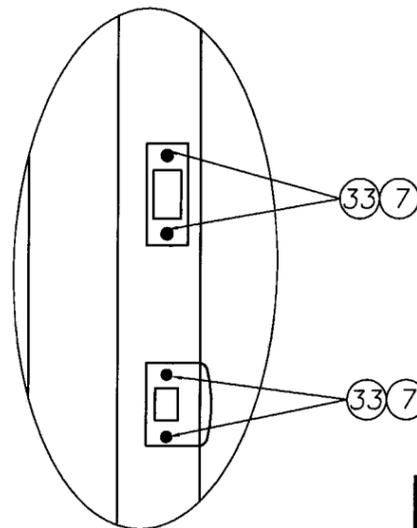

Approved as complying with the
Florida Building Code
Date 04/19/2007
NOAH 06-0613.12
Miami Dade Product Control
Division
By [Signature]














SYM	REVISION	DATE	BY
A	CHANGES AS REQUESTED BY CLIENT	11/06/06	SAM

ESM
11/16/06
Eric S. Nielsen
Florida P. E. No. 41323
PTC, LLC
1535 Cogswell Street, Suite C25
Rockledge, Florida 32955
FBPE Certificate of Authorization NO. 25935


JELD-WEN, INC.
PHONE (541)-882-3451
3737 LAKEPORT BLVD. - KLAMATH FALLS, OR. 97601
TITLE: 6'-8" 1/8" OPAQUE PREMIUM FIBERGLASS DOOR
ANCHORING LOCATIONS & DETAILS

PREPARED BY: **PTC**
PTC, LLC
Phone 321.690.1788 Fax 321.690.1789

DRN:	D. MONTOYA	DATE:	4/18/06
SCALE:	N.T.S.	DWG. NO.:	JW052006
REV:	A	SHEET:	8 of 10

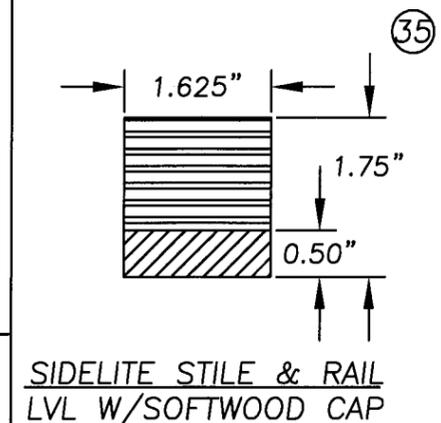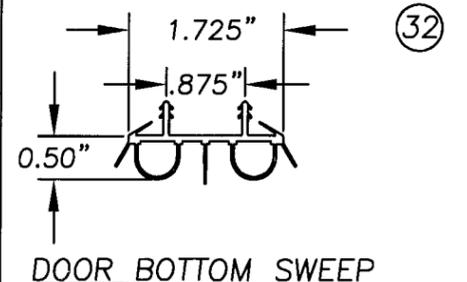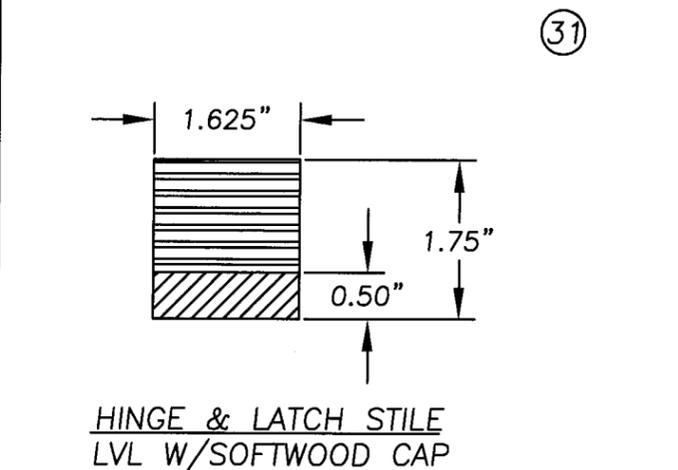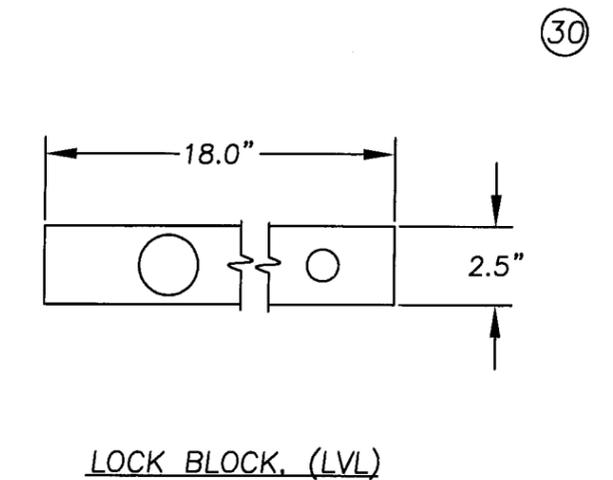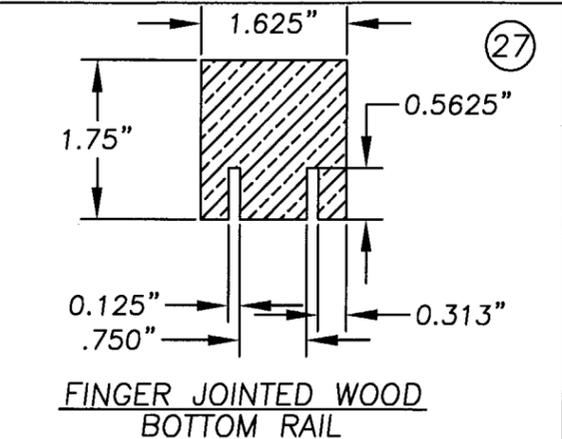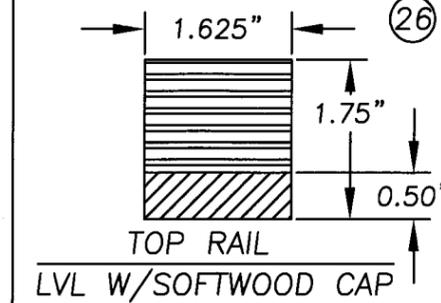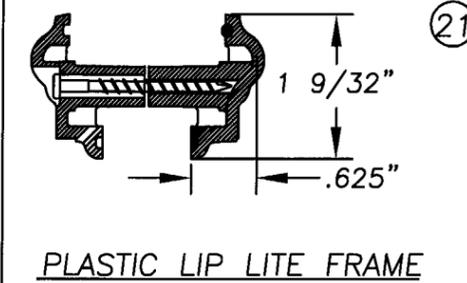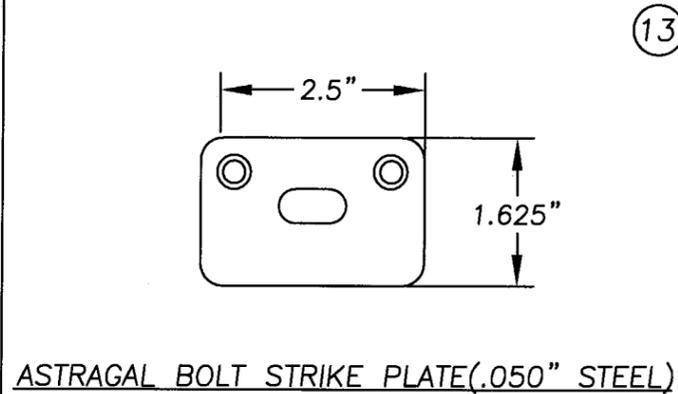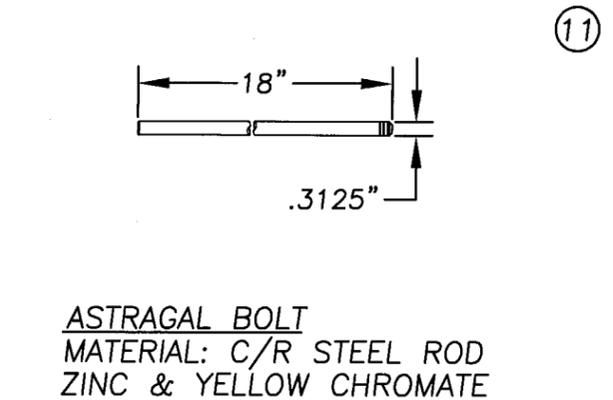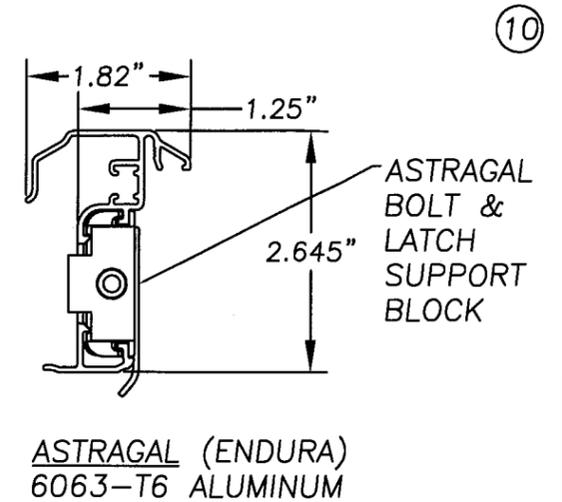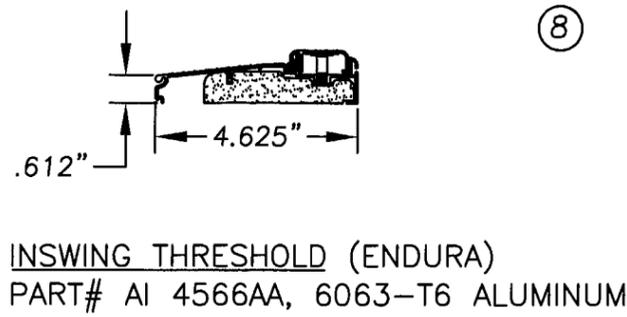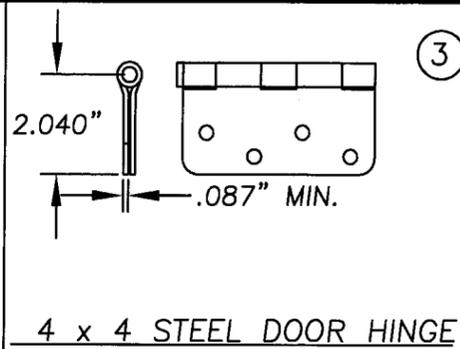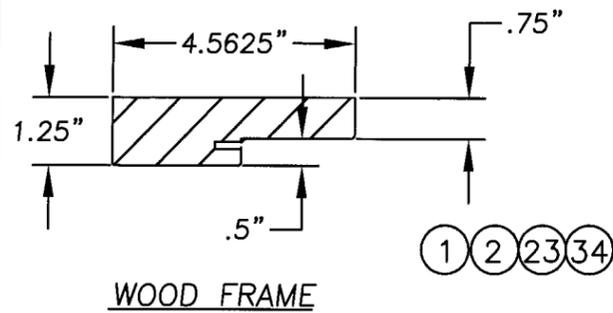

Approved as complying with the Florida Building Code
 Date: 04/18/2007
 NOA# 06-0613.12
 Miami Dade Product Control Division
 By: *[Signature]*

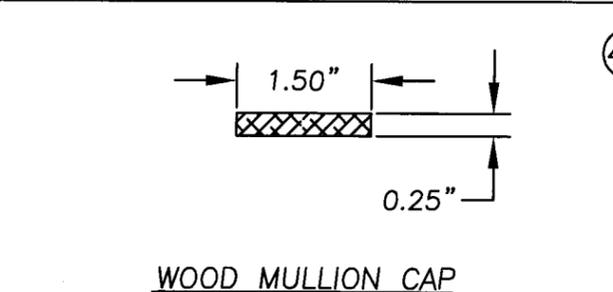

SYM	REVISION	DATE	BY
A	CHANGES AS REQUESTED BY CLIENT	11/06/06	SAM

[Signature]
 11/16/06
 Eric S. Nielsen
 Florida P. E. No. 41323
 PTC, LLC
 1535 Cogswell Street, Suite C25
 Rockledge, Florida 32955
 FBPE Certificate of Authorization NO. 25935

JELD-WEN, INC.
 PHONE (541)-882-3451
 3737 LAKEPORT BLVD. - KLAMATH FALLS, OR. 97601
 TITLE: 6'-8" I/S OPAQUE PREMIUM FIBERGLASS DOOR COMPONENTS

PREPARED BY: **PTC**
 PTC, LLC
 Phone 321.690.1788 Fax 321.690.1789

DRN: D. MONTOYA
 SCALE: N.T.S.
 REV: A


DATE: 4/18/06
 DWG. NO: JW052006
 SHEET: 9 of 10

Item	DESCRIPTION	Material
1	HINGE JAMB (1 1/4" x 4 9/16" PONDEROSA PINE)	PINE
2	HEAD FRAME (1 1/4" x 4 9/16" PONDEROSA PINE)	PINE
3	4" x 4" BUTT HINGE 12GA. (.087" MIN)	STEEL
4	#9 x 3/4" PHILLIPS FLATHEAD WOOD SCREW	STEEL
5	#8 PHILLIPS FLATHEAD WOOD SCREW W/ 1-1/2" EMBED	STEEL
6	#10 X 1 1/2" PHILLIPS FLATHEAD WOOD SCREW	STEEL
7	3/16" TAPCON W/ 1 1/4" MIN. EMBED. (ITW OR EQUIV.)	STEEL
8	IN swing ADJUSTABLE THRESHOLD (ENDURA)	ALUMINUM
9	COMPRESSION WEATHERSTRIP (Q-LON QDS-650)	
10	EXTRUDED ASTRAGAL (ENDURA)	ALUMINUM
11	ASTRAGAL THROW BOLT 0.3125" X 18.0" LONG	
12	#10 x 1 1/4" F.H. SHEET METAL SCREW	STEEL
13	ASTRAGAL BOLT STRIKE PLATE LOCATED AT HEAD (ENDURA)	STEEL
14	#10 X 1" PHILLIPS PAN HEAD SHEET METAL SCREW	STEEL
15	KWIKSET TITAN LOCK SERIES 400	
16	KWIKSET TITAN DEADBOLT SERIES 780	
17	LATCH SCREWS (SEE LOCK INSTRUCTIONS)	
18	2X WOOD BUCK	WOOD
19	2x WOOD BUCK	WOOD
20	1/4" MAX. SHIMS	PLASTIC/METAL
21	LITE FRAME (ODL HP POLYPROPYLENE)	PLASTIC
22	ODL 1/2" IG GLAZING UNIT	GLASS
23	LATCH JAMB (1-1/4" X 4-9/16" PONDEROSA PINE)	PINE
24	#8 x 1 1/2" TEK SCREW (LITE FRAME)	STEEL
25	3/8" RADIUS QUARTER ROUND STOP	SOFTWOOD
26	TOP RAIL LVL/ PINE CAPPED	LVL W/PINE
27	BOTTOM RAIL (FINGER JOINTED PINE)	PINE
28	EXPANDED POLYSTYRENE (1.0 TO 1.25lbs DENSITY BY JELD-WEN)	FOAM
29	FIBERGLASS DOOR PANEL SKIN (0.065" NOMINAL THICKNESS)	FIBERGLASS SKIN
30	LOCK BLOCK (2.5" x 18")	PINE
31	HINGE & LATCH SIDE STILE (LVL/ PINE CAPPED)	LVL / PINE
32	IN swing VINYL DOOR BOTTOM SWEEP	VINYL
33	#8 x 2" PHILLIPS FLATHEAD WOOD SCREW	STEEL
34	SIDELITE HEAD, JAMB, SILL FRAME (1 1/4" x 4 9/16" PONDEROSA PINE)	PINE
35	SIDELITE RAIL & STILE	LVL/PINE
36	IVES SURFACE BOLT #454 8.0" L. X .25" THK.	STEEL
37	SURFACE BOLT STRIKE (0.125" THK.)	STEEL
38	DOW CORNING 1199 SILICONE SEALANT	
39	1" X 1/2" CORRUGATED NAIL	STEEL
40	1/4-20 SEX BOLT W/1/4-20 FEMALE END x 1" L	STEEL
41	"16-GA, 7/16" CROWN BY 1-1/2" LONG STAPLE	STEEL
42	16 GA. BRAD TRIM NAIL 3/4" L.	STEEL

NOTES:

1. SHIM AS REQUIRED AT EACH SET OF INSTALLATION ANCHORS.
2. MAXIMUM ALLOWABLE SHIM STACK TO BE 1/4", SHIM WHERE SPACE OF 1/16" OR GREATER OCCURS.
3. ALL INSTALLATION ANCHORS MUST BE MADE OF CORROSION RESISTANT MATERIALS.
4. WOOD FRAMING SUBSTRATE MUST HAVE A SPECIFIC GRAVITY OF 0.55 OR GREATER.

Approved as complying with the Florida Building Code
 Date 04/19/2007
 NOAH 06-0613-TZ
 Miami Dade Product Control Division
 By 

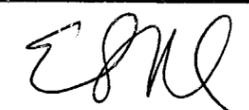
 11/16/06
 Eric S. Nielsen
 Florida P. E. No. 41323
 PTC, LLC
 1535 Cogswell Street, Suite C25
 Rockledge, Florida 32955
 FBPE Certificate of Authorization NO. 25935

JELD-WEN, INC.
 PHONE (541)-882-3451
 3737 LAKEPORT BLVD. - KLAMATH FALLS, OR. 97601
 TITLE: 6'-8" I/S OPAQUE PREMIUM FIBERGLASS DOOR COMPONENTS & BILL OF MATERIALS

PREPARED BY:		DRN:	D. MONTOYA	DATE:	4/18/06
SCALE:	N.T.S.	DWG. NO.:	JW052006		
REV:	A	SHEET:	10 of 10		

Phone 321.690.1788 Fax 321.690.1789

SYM	REVISION	DATE	BY
A	CHANGES AS REQUESTED BY CLIENT	11/06/06	SAM