



BUILDING CODE COMPLIANCE OFFICE (BCCO)  
 PRODUCT CONTROL DIVISION

MIAMI-DADE COUNTY, FLORIDA  
 METRO-DADE FLAGLER BUILDING  
 140 WEST FLAGLER STREET, SUITE 1603  
 MIAMI, FLORIDA 33130-1563  
 (305) 375-2901 FAX (305) 375-2908  
 www.buildingcodeonline.com

**NOTICE OF ACCEPTANCE (NOA)**

**Lawson Industries, Inc.**  
 8501 NW 90<sup>th</sup> Street  
 Medley, FL 33166

**SCOPE:**

This NOA is being issued under the applicable rules and regulations governing the use of construction materials. The documentation submitted has been reviewed by Miami-Dade County Product Control Division and accepted by the Board of Rules and Appeals (BORA) to be used in Miami Dade County and other areas where allowed by the Authority Having Jurisdiction (AHJ).

This NOA shall not be valid after the expiration date stated below. The Miami-Dade County Product Control Division (In Miami Dade County) and/or the AHJ (in areas other than Miami Dade County) reserve the right to have this product or material tested for quality assurance purposes. If this product or material fails to perform in the accepted manner, the manufacturer will incur the expense of such testing and the AHJ may immediately revoke, modify, or suspend the use of such product or material within their jurisdiction. BORA reserves the right to revoke this acceptance, if it is determined by Miami-Dade County Product Control Division that this product or material fails to meet the requirements of the applicable building code.

This product is approved as described herein, and has been designed to comply with the Florida Building Code, including the High Velocity Hurricane Zone.

**DESCRIPTION: Series 9000 Aluminum Sliding Glass Door (w\ light-reinforcement**

**APPROVAL DOCUMENT:** Drawing No. **W99-39**, titled "SGD-9000 Aluminum Sliding Glass Door (N.I.), sheets 1 through 7 of 7, prepared by Al-Farooq Corporation, dated 04/23/99 and last revised on 08/04/06, signed and sealed by Dr. Humayoun Farooq, P.E., bearing the Miami-Dade County Product Control Renewal stamp with the Notice of Acceptance number and expiration date by the Miami-Dade County Product Control Division.

**MISSILE IMPACT RATING: None**

**LABELING:** Each unit shall bear a permanent label with the manufacturer's name or logo, city, state and following statement: "Miami-Dade County Product Control Approved", unless otherwise noted herein.

**RENEWAL** of this NOA shall be considered after a renewal application has been filed and there has been no change in the applicable building code negatively affecting the performance of this product.

**TERMINATION** of this NOA will occur after the expiration date or if there has been a revision or change in the materials, use, and/or manufacture of the product or process. Misuse of this NOA as an endorsement of any product, for sales, advertising or any other purposes shall automatically terminate this NOA. Failure to comply with any section of this NOA shall be cause for termination and removal of NOA.

**ADVERTISEMENT:** The NOA number preceded by the words Miami-Dade County, Florida, and followed by the expiration date may be displayed in advertising literature. If any portion of the NOA is displayed, then it shall be done in its entirety.

**INSPECTION:** A copy of this entire NOA shall be provided to the user by the manufacturer or its distributors and shall be available for inspection at the job site at the request of the Building Official.

This NOA **revises and renews** NOA # **02-0618.04** consists of this page 1 and evidence page E-1, as well as approval document mentioned above.

The submitted documentation was reviewed by **Jaime D. Gascon, P. E.**



*J. Gascon*  
 10/5/06

NOA No 06-0911.06  
 Expiration Date: August 26, 2012  
 Approval Date: October 26, 2006  
 Page 1

**Lawson Industries, Inc.**

**NOTICE OF ACCEPTANCE: EVIDENCE SUBMITTED**

**A. DRAWINGS**

1. Manufacturer's die drawings and sections.
2. Drawing No. **W99-39**, titled "SGD-9000 Aluminum Sliding Glass Door (N.I.), sheets 1 through 7 of 7, prepared by Al-Farooq Corporation, dated 04/23/99 and last revised on 08/04/06, signed and sealed by Dr. Humayoun Farooq, P.E.

**B. TESTS (transferred from file # **02-0618.04**)**

1. Test reports on
  - 1) Air Infiltration Test, per TAS 202-94
  - 2) Uniform Load Static Air Pressure Test, per TAS 202-94
  - 3) Water Resistance Test, per TAS 202-94along with installation drawings of aluminum sliding glass doors, marked-up by Fenestration Testing Laboratory, Inc., Test Report No. **FTL-2026** dated 03-15-199, signed and sealed by Gilbert Diamond, P.E.
2. Test reports on
  - 1) Air Infiltration Test, per TAS 202-94
  - 2) Uniform Load Static Air Pressure Test, per TAS 202-94
  - 3) Water Resistance Test, per TAS 202-94
  - 4) Forced Entry Test, per FBC 2411 3.2.1 and TAS 202-94along with installation drawings of aluminum sliding glass doors, marked-up by Fenestration Testing Laboratory, Inc., Test Report No. **FTL-2019, 2021, 2022, 2023, 2024, 2027, 2028, 2029 and 2030** dated 01-04--199, signed and sealed by Gilbert Diamond, P.E.

**C. CALCULATIONS**

1. Anchor verification calculation dated 08/21/06, complying w/ FBC 2004, prepared by Al-Farooq Corporation, signed and sealed by Dr. Humayoun Farooq, P.E.
2. Glazing complies with ASTM E-1300-98.

**D. QUALITY ASSURANCE**

1. Miami Dade Building Code Compliance Office (BCCO).

**E. MATERIAL CERTIFICATIONS**

1. None

**F. STATEMENTS**


1. Statement letter of compliance w/FBC-2004, signed by Dr. Humayoun Farooq, P.E.
2. Statement letter of compliance and of no financial interest, dated 08/01/06, signed and sealed by Dr. Humayoun Farooq, P.E.

**G. OTHER**

1. Letter from the consultant stating that the product is in compliance with the Florida Building Code.

  
\_\_\_\_\_  
**Jaime D. Gascon, P. E.**

**Chief, Product Control Division**  
**NOA No 06-0911.06**  
**Expiration Date: August 26, 2012**  
**Approval Date: October 26, 2006**

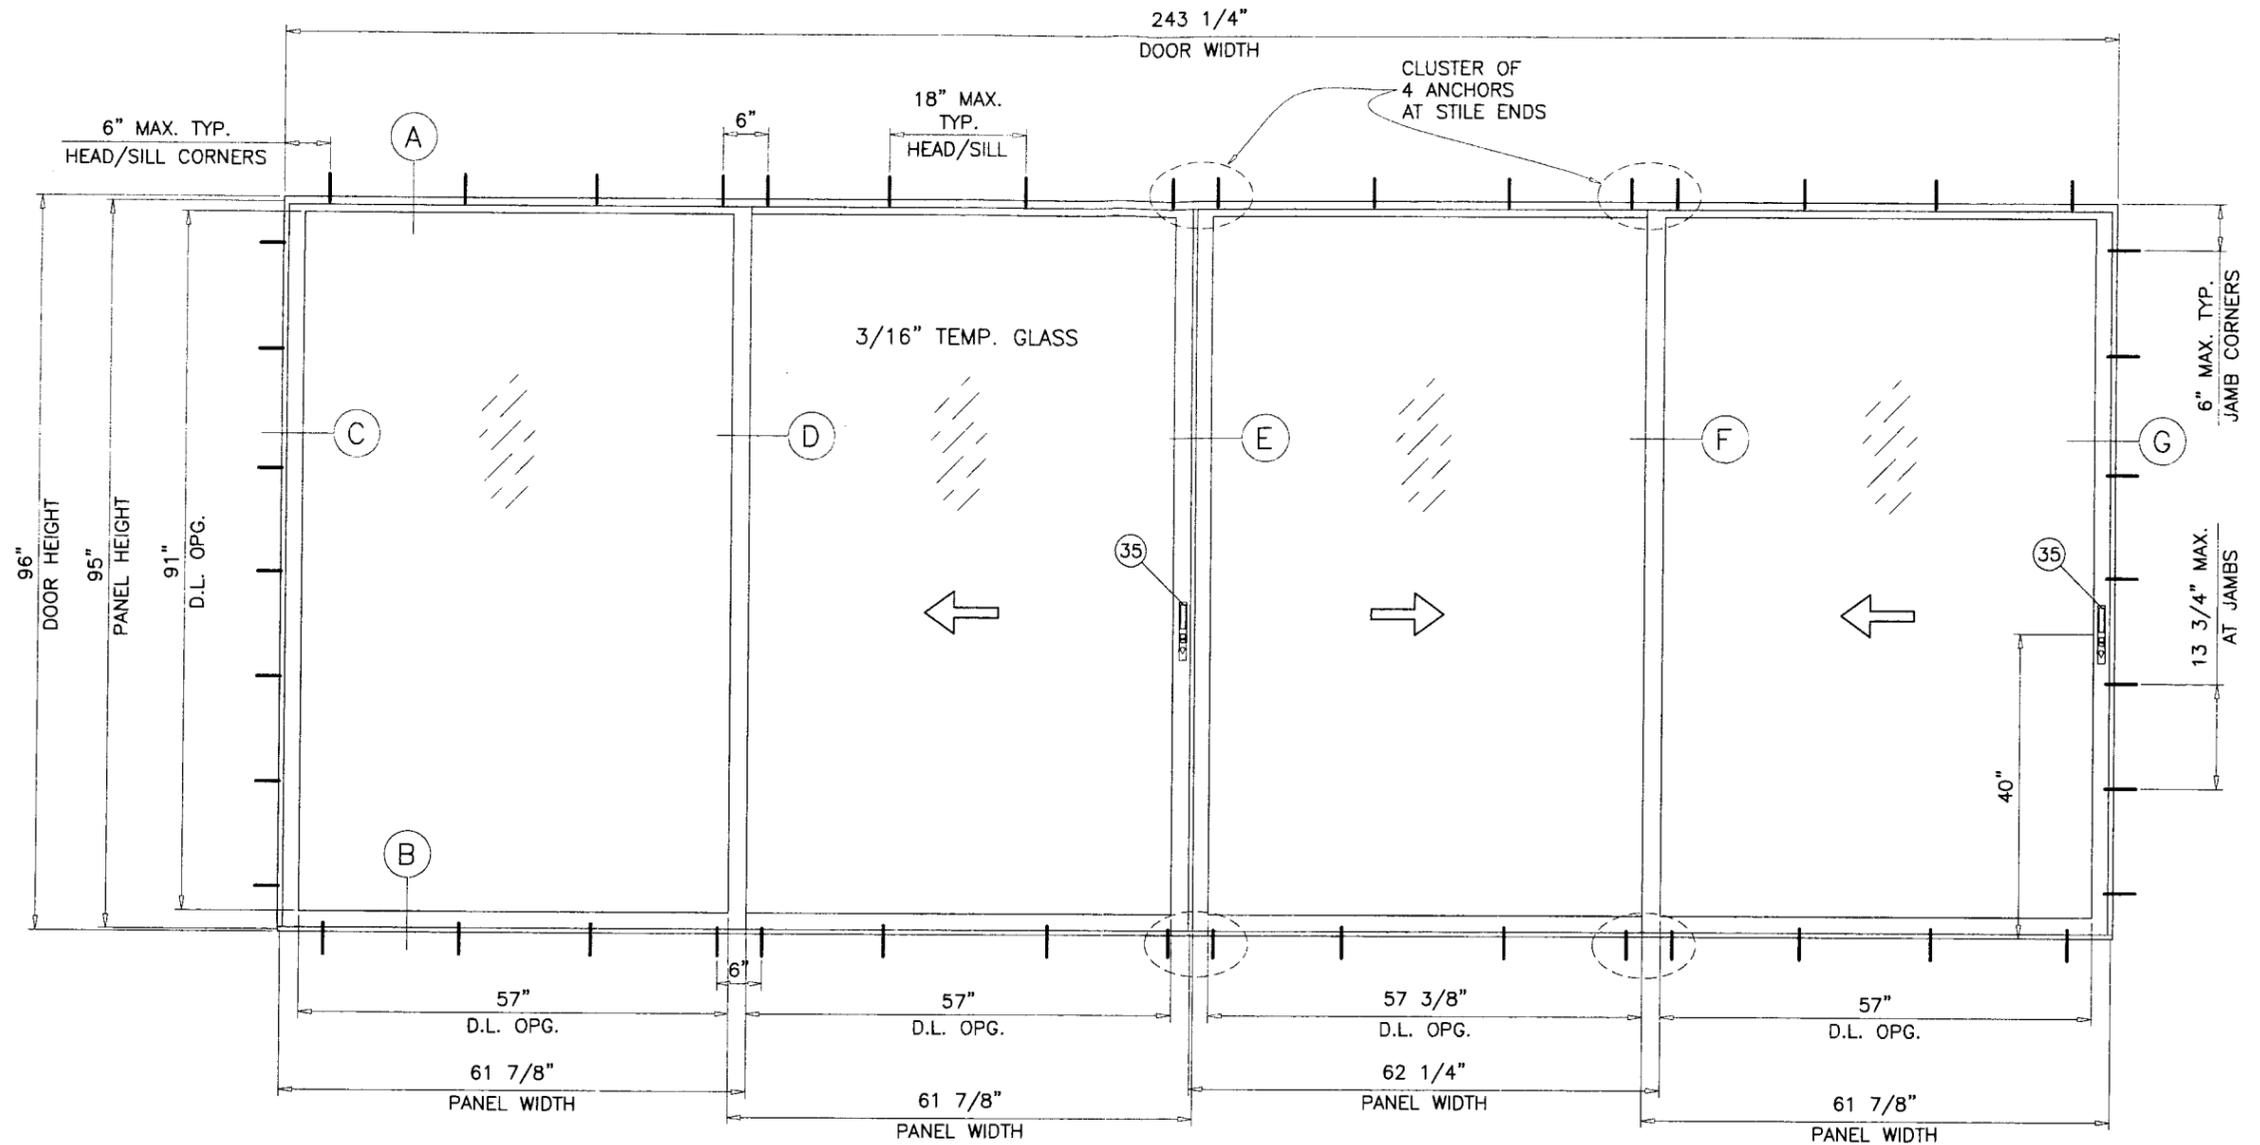

TYPICAL ELEVATION  
TESTED UNIT (OXXX)

**SGD-9000 ALUMINUM SLIDING GLASS DOOR**

SEE SHEET 2 FOR DESIGN LOAD CAPACITY OF DESIRED PANEL SIZE.

THIS PRODUCT HAS BEEN DESIGNED AND TESTED TO COMPLY WITH THE REQUIREMENTS OF THE FLORIDA BUILDING CODE 2004 EDITION (REV. 2005) INCLUDING HIGH VELOCITY HURRICANE ZONE (HVHZ).

WOOD BUCKS BY OTHERS, MUST BE ANCHORED PROPERLY TO TRANSFER LOADS TO THE STRUCTURE.

ANCHORS SHALL BE AS LISTED, SPACED AS SHOWN ON DETAILS, ANCHORS EMBEDMENT TO BASE MATERIAL SHALL BE BEYOND WALL DRESSING OR STUCCO.

ANCHORING OR LOADING CONDITIONS NOT SHOWN IN THESE DETAILS ARE NOT PART OF THIS APPROVAL.

A LOAD DURATION INCREASE IN ALLOWABLE STRESS IS USED IN DESIGN OF ANCHORS INTO WOOD ONLY.

MATERIALS INCLUDING BUT NOT LIMITED TO STEEL/METAL SCREWS, THAT COME INTO CONTACT WITH OTHER DISSIMILAR MATERIALS SHALL MEET THE REQUIREMENTS OF 2004 FLORIDA BLDG. CODE SECTION 2003.8.4 (SUPPLEMENT 2005).

DOORS NOT RATED FOR IMPACT.  
INSTALLATION OF THIS PRODUCT IN THE HVHZ AREA REQUIRES THE USE OF APPROVED SHUTTERS OR EXTERNAL PROTECTION DEVICES COMPLYING WITH HVHZ REQUIREMENTS.

Engr: DR. HUMAYOUN FAROOQ  
STRUCTURES  
FLA. PE # 16557  
C.A.N. 3538

**AUG 28 2006**

**NON-IMPACT  
MEDIUM REINFORCING**

**PRODUCT RENEWED**  
as complying with the Florida  
Building Code  
Acceptance No. 09-0911.06  
Expiration Date 09/30/12  
By: [Signature]  
Miami Code Product Control  
Division

**AL-FAROOQ CORPORATION**  
ENGINEERS, PLANNERS & PRODUCT DESIGN  
1235 SW 87 AVE  
MIAMI, FLORIDA 33174  
TEL. (305) 264-8100 FAX. (305) 262-6978  
COMP-ANL\W99-39LI

SGD-9000 ALUM. SLIDING GLASS DOOR (N.I.)  
**LAWSON INDUSTRIES INC.**  
8501 N.W. 90 STREET  
MEDLEY, FL. 33166  
TEL. (305) 696-8660 FAX (305) 696-6006

no	date	by	description
A	7.13.99		GENERAL REVISION
B	05.24.02		APPLICABLE CODE REV.
C	08.04.06		UPDATED FOR 2004 FBC

date: 05-06-99  
scale: 1/2"=1'-0"  
dr. by: HAMID  
chk. by:


drawing no.  
**W99-39**

DESIGN LOAD CAPACITY - PSF									
		3/16" TEMP. GLASS							
PANEL WIDTH NOMINAL FT./IN.	DOOR HEIGHT FT./IN.	1-3/4" SILL		2-1/4" SILL		2-1/2" SILL		3" SILL	
		EXT. (+)	INT. (-)	EXT. (+)	INT. (-)	EXT. (+)	INT. (-)	EXT. (+)	INT. (-)
2/6	6/8	40.7	99.0	56.7	99.0	63.3	99.0	77.8	99.0
3/0		40.7	87.2	56.7	87.2	63.3	87.2	77.8	87.2
4/0		40.7	73.1	56.7	73.1	63.3	73.1	73.1	73.1
5/0		40.7	65.9	56.7	65.9	63.3	65.9	65.9	65.9
2/6	8/0	40.7	79.3	56.7	79.3	63.3	79.3	77.8	79.3
3/0		40.7	69.1	56.7	69.1	63.3	69.1	69.1	69.1
4/0		40.7	56.7	56.7	56.7	56.7	56.7	56.7	56.7
5/0		40.7	49.7	49.7	49.7	49.7	49.7	49.7	49.7
2/6	9/0	40.7	59.6	56.7	59.6	59.6	59.6	59.6	59.6
3/0		40.7	50.7	50.7	50.7	50.7	50.7	50.7	50.7
4/0		39.8	39.8	39.8	39.8	39.8	39.8	39.8	39.8

USE EXT. DESIGN LOADS SHOWN ABOVE FOR INSTALLATIONS WHERE WATER INFILTRATION REQUIREMENTS MUST BE MET.  
USE EXT. LOAD = INT. LOAD FOR INSTALLATIONS WHERE WATER INFILTRATION REQUIREMENTS ARE NOT APPLICABLE.

GLASS CAPACITIES ON THIS CHART ARE BASED ON  
ASTM E1300-98 (60 SEC. WIND)

THIS APPROVES DOORS USING TWO (2) OR THREE (3) TRACK FRAMES  
WITH ANY NUMBER OF PANELS THAT CONTAIN THE STILE CONFIGURATIONS  
SHOWN ON SHEETS 4 AND 6, I.E. XX, OX, XO, XXX, OXO, OXXO

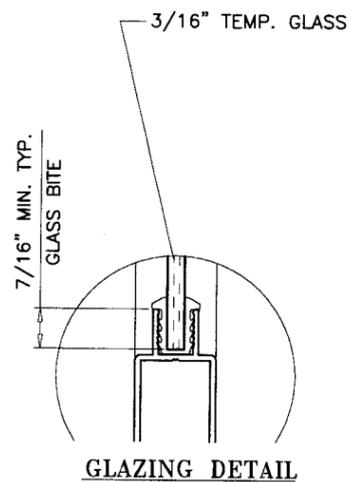

ITEM #	PART #	QUANTITY	DESCRIPTION	MATERIAL	MANF./SUPPLIER/REMARKS
1	L-9001	1	FRAME HEAD (2 TRACK)	6063-T6 ALUM.	ALUMAX, WELLS OR EQUIV.
2	L-9002	1	FRAME SILL (2 TRACK)	6063-T6 ALUM.	ALUMAX, WELLS OR EQUIV.
3	L-9003	2	FRAME JAMB (2 TRACK)	6063-T5 ALUM.	ALUMAX, WELLS OR EQUIV.
4	L-9004	1/ PANEL	PANEL TOP RAIL	6063-T5 ALUM.	ALUMAX, WELLS OR EQUIV.
5	L-9005	1/ PANEL	PANEL BOTTOM RAIL	6063-T5 ALUM.	ALUMAX, WELLS OR EQUIV.
6	L-9006	AS REQD.	LOCK STILE / FIXED STILE	6063-T5 ALUM.	ALUMAX, WELLS OR EQUIV.
7	L-9007	AS REQD.	SINGLE INTERLOCK STILE	6063-T5 ALUM.	ALUMAX, WELLS OR EQUIV.
8	L-9008	AS REQD.	ASTRAGAL STILE	6063-T6 ALUM.	ALUMAX, WELLS OR EQUIV.
9	1292-0001	AS REQD.	1/4" GLAZING CHANNEL	VINYL	#1292 - WIBORG
10	FS-011	4/ PANEL	PANEL ASS'Y SCREW @ TOP RAIL		#10 x 5/8" P.H. - PHILLIPS
11	FS-034	2/ PANEL	PANEL ASS'Y SCREW @ BOTTOM RAIL	-	#10-24 X 1" P.H.-PHIL./ "T"
12	FS-028	8	FRAME ASSEMBLY SCREW	-	#8 X 7/16" P.H.-PHIL. / SMS
13	7519-6001-7	AS REQD.	PILE WTS'P. @ JAMB/ASTRAGAL	-	(0.187"w. x 0.200"h.)-Schlegel
14	7524-6001-6	AS REQD.	PILE WTS'P. @ TOP RAILS	-	(0.187"w. x 0.250"h.)-Schlegel
15	7529-6001-7	AS REQD.	PILE WTS'P. @ BOTTOM RAILS	-	(0.187"w. x 0.300"h.)-Schlegel
16	7520-5001-7	AS REQD.	PILE WTS'P. @ INTERLOCKS	-	(0.187"w. x 0.210"h.)-Schlegel
17		AS REQD.	SILL RISER	ALUMINUM	SILICONED IN PLACE
18	L-9018	3 OR 4 *	FIXED PANEL JAMB CLIP	6063-T5 ALUM.	GW-27153
19	FS-029	1/ CLIP	FIXED PANEL CLIP SCREW	-	#8 X 5/8" PH.-PHI / SDS
20	AR-001	1	FIXED INTERLOCK ANGLE	ALUMINUM	3"x 1 1/2"x 1 9/16"x 1/8"
21	AR-002	1	MOVING INTERLOCK ANGLE/CLIP	ALUMINUM	1 1/2" X 3/4" X 2" X 1/8"
22	L-9022	1	ASTRAGAL RETAINER CLIP	6063-T6 ALUM.	AF-10798
23	AR-020	AS REQD.	REINF. @ SINGLE INTERLOCK	STEEL	1/2" X 1 1/4" BAR
24	AR-021	AS REQD.	REINF. @ DOUBLE INTERLOCK\ASTRAGAL	STEEL	1/2" X 1 1/2" BAR
27	*	OPTIONAL	SCREEN JAMB ADAPTER	6063-T6 ALUM.	-
28	L-9028	1	FRAME HEAD (3 TRACK)	6063-T6 ALUM.	-
29	L-9029	1	FRAME SILL (3 TRACK)	6063-T6 ALUM.	-
30	L-9030	2	FRAME JAMB (3 TRACK)	6063-T5 ALUM.	-
31	L-9031	AS REQD.	DOUBLE INTERLOCK STILE	6063-T6 ALUM.	OPTIONAL
32	1071a	2/ PANEL	PANEL TOP GUIDE	NYLON	-
33	1072a	2/ PANEL	PANEL BOTTOM GUIDE	NYLON	-
34	HW4-WHL	2/ PANEL	PANEL SINGLE ROLLER		6 COMPONENT - ASS'Y 150
35	HC-038	AS REQ'D.	DOOR LOCK ASSEMBLY	-	INT. & EXT. PULLS, CAM, KEEPER

\* 4 ON 9/0 HIGH DOORS ONLY

*afc*

**AL-FAROOQ CORPORATION**  
ENGINEERS, PLANNERS & PRODUCT DESIGN  
1235 SW 87 AVE  
MIAMI, FLORIDA 33174  
TEL. (305) 264-8100 FAX. (305) 262-6978  
COMP-ANL W99-39LI




SGD-9000 ALUM. SLIDING GLASS DOOR (N.I.)  
**LAWSON INDUSTRIES INC.**  
8501 N.W. 90 STREET  
MEDLEY, FL. 33166  
TEL. (305) 696-8660 FAX (305) 696-6006

revisions:	no	date	by	description
	C	05.04.06		UPDATED FOR 2004 FBC

Engr: DR. HUMAYOUN FAROOQ  
STRUCTURES  
FLA. PE # 16557  
C.A.N. 3538  
**AUG 28 2006**

**PRODUCT RENEWED**  
as complying with the Florida  
Building Code  
Acceptance No *06-0911-06*  
Expiration Date *08/26/12*  
By *[Signature]*  
Miami-Dade Product Control  
Division

date: 05-06-99  
scale: 1/2" = 1'-0"  
dr. by: HAMID  
chk. by:  
drawing no.  
**W99-39**  
sheet 2 of 7

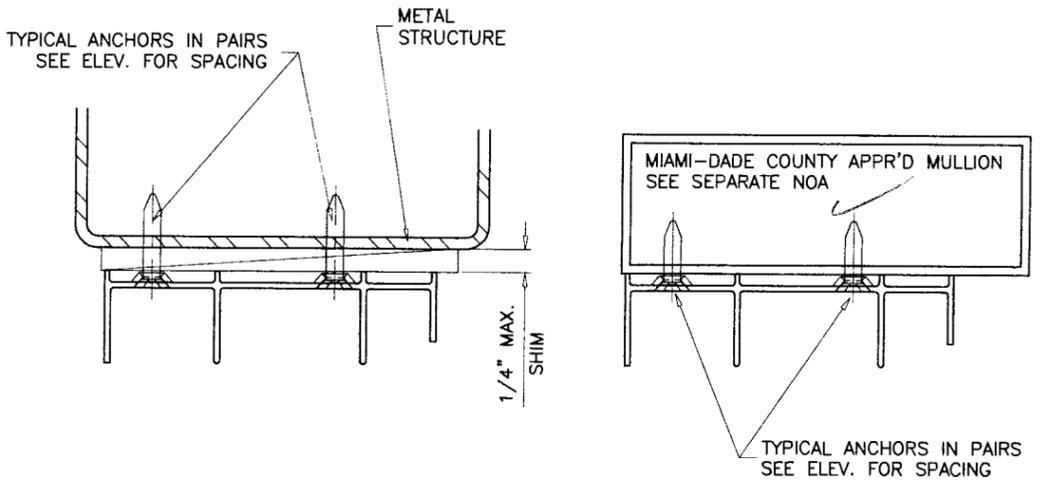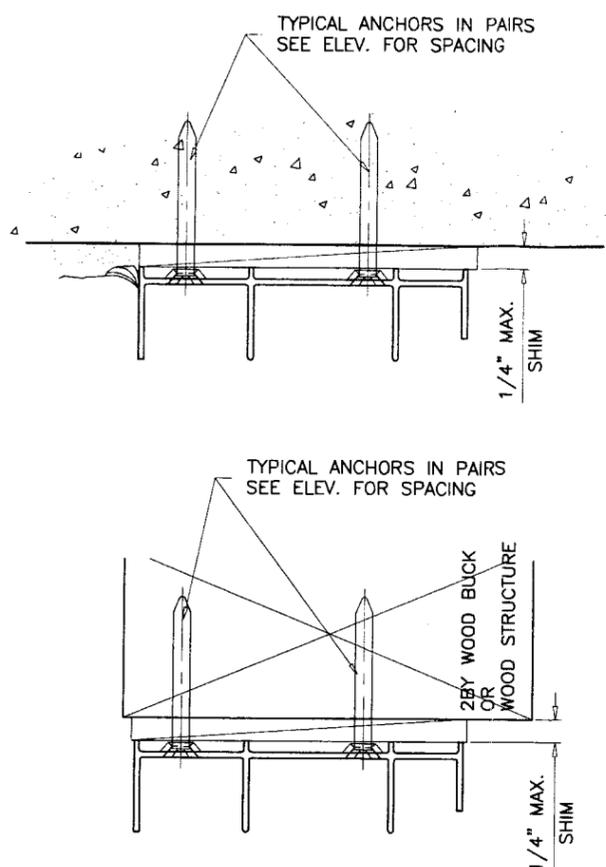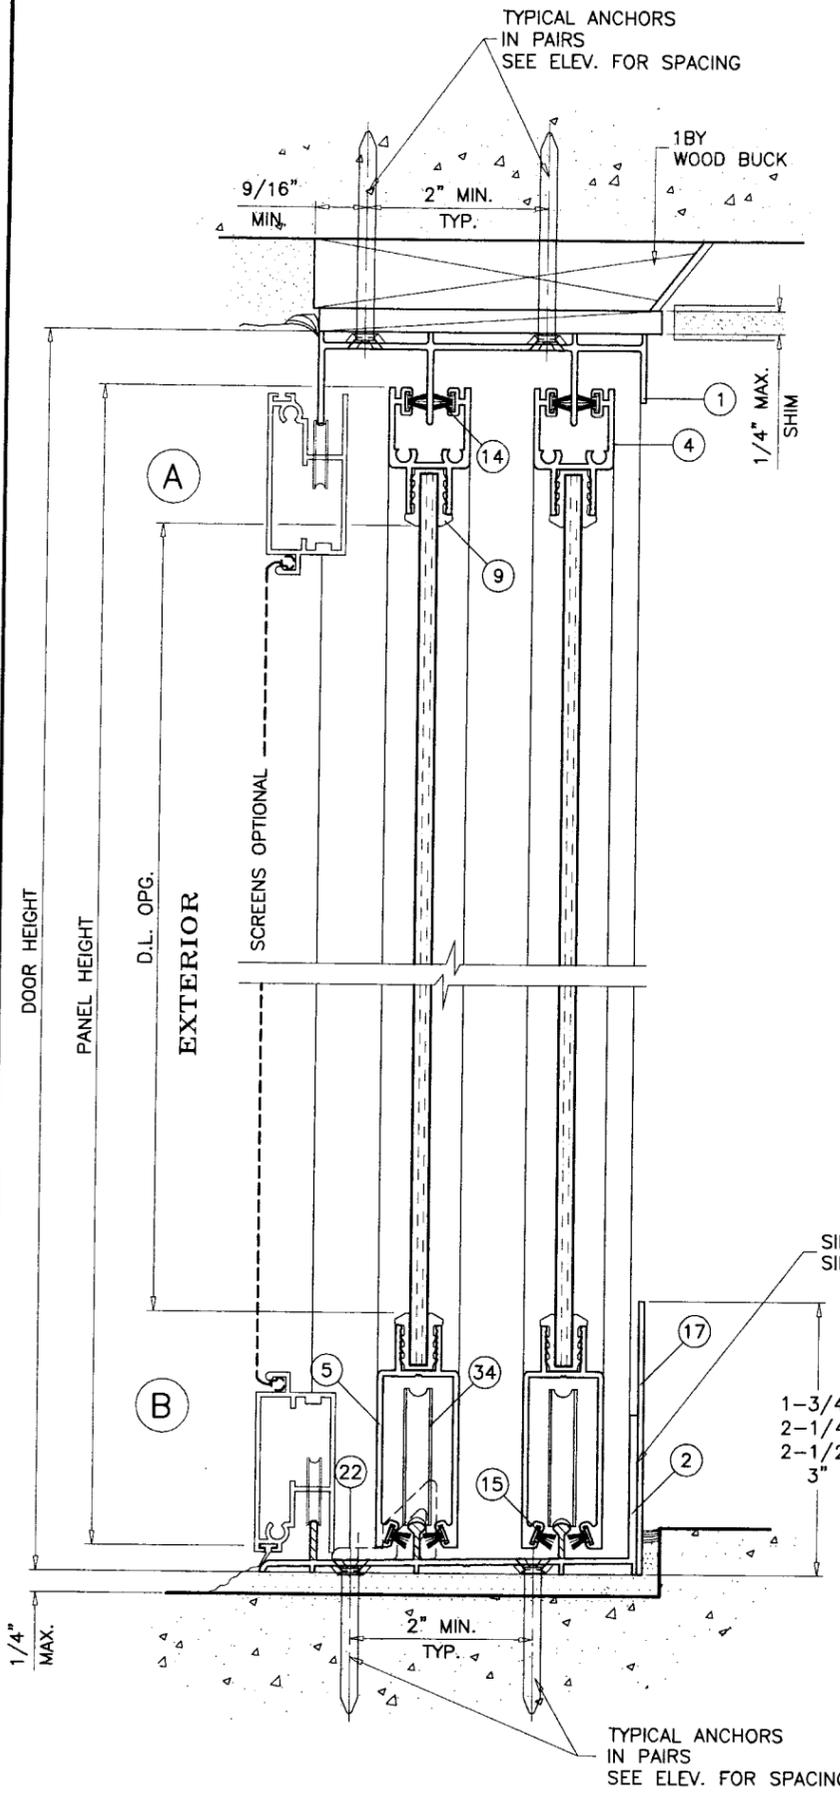

WOOD BUCKS AND METAL STRUCTURES NOT BY LAWSON IND. MUST SUPPORT LOADS IMPOSED BY GLAZING SYSTEM AND TRANSFER THEM TO THE BUILDING STRUCTURE.

**TYPICAL ANCHORS:** SEE ELEV. FOR SPACING

**1/4" DIA TAPCONS**  
 INTO 2BY WOOD BUCKS OR WOOD STRUCTURE  
 1-3/8" MIN. PENETRATION INTO WOOD  
 THRU 1BY WOOD BUCKS INTO MASONRY OR CONC.  
 1-1/4" MIN. EMBED INTO MASONRY OR CONC.  
 DIRECTLY INTO CONCRETE OR MASONRY  
 1-1/4" MIN. EMBED INTO CONCRETE OR MASONRY

**#14 SMS OR SELF DRILLING SCREWS**  
 INTO METAL STRUCTURES  
 STEEL : 12 GA. MIN. (Fy = 36 KSI MIN.)  
 ALUMINUM : 1/8" THK. MIN. (6063-T5 MIN.)  
 (STEEL IN CONTACT WITH ALUMINUM TO BE PLATED OR PAINTED)

**#10 SMS**  
 INTO MIAMI-DADE COUNTY APPROVED MULLIONS (MIN. THK. = 1/8")  
 (NO SHIM SPACE)

**TYPICAL EDGE DISTANCES**  
 INTO CONCRETE AND MASONRY = 2-1/2" MIN.  
 INTO WOOD STRUCTURE = 1" MIN. (OR AS SHOWN)  
 INTO METAL STRUCTURE = 3/4" MIN.

**SEALANTS:**  
 ALL FRAME AND PANEL JOINT, INSTALLATION SCREWS AND HEADS OF ANCHOR SCREWS AT SILL TO BE SEALED WITH SEALANT.

SILL RISER ADHERED TO SILL WITH SILICONE

1-3/4"  
 2-1/4"  
 2-1/2"  
 3" OPTIONS

Engr: DR. HUMAYOUN FAROOQ  
 STRUCTURES  
 FLA. PE # 16557  
 C.A.N. 3538

**PRODUCT RENEWED**  
 as complying with the Florida Building Code  
 Acceptance No 06-0911.06  
 Expiration Date 08/26/12

AUG 28 2006

MIAMI-DADE COUNTY APPROVED MULLION SEE SEPARATE NOA

TWO (2) TRACK SECTION

**AL-FAROOQ CORPORATION**  
 ENGINEERS, PLANNERS & PRODUCT DESIGN  
 1235 SW 87 AVE  
 MIAMI, FLORIDA 33174  
 TEL. (305) 264-8100 FAX. (305) 262-6978

SGD-9000 ALUM. SLIDING GLASS DOOR (N.I.)

**LAWSON INDUSTRIES INC.**  
 8501 N.W. 90 STREET  
 MEDLEY, FL. 33166  
 TEL. (305) 696-8660 FAX (305) 696-6006


revisions:	no	date	by	description
	C	06.04.06		UPDATED FOR 2004 FBC

date: 05-06-99  
 scale: 1/2" = 1"  
 dr. by: HAMID  
 chk. by:


drawing no.  
**W99-39**  
 sheet 3 of 7

COMP-ANL\W99-39LI

NOTE: LENGTH OF STEEL REINFORCING TO BE DOOR HEIGHT - 7"  
 FOR 6/8 DOORS = 73"  
 FOR 8/0 DOORS = 89"  
 FOR 9/0 DOORS = 101"

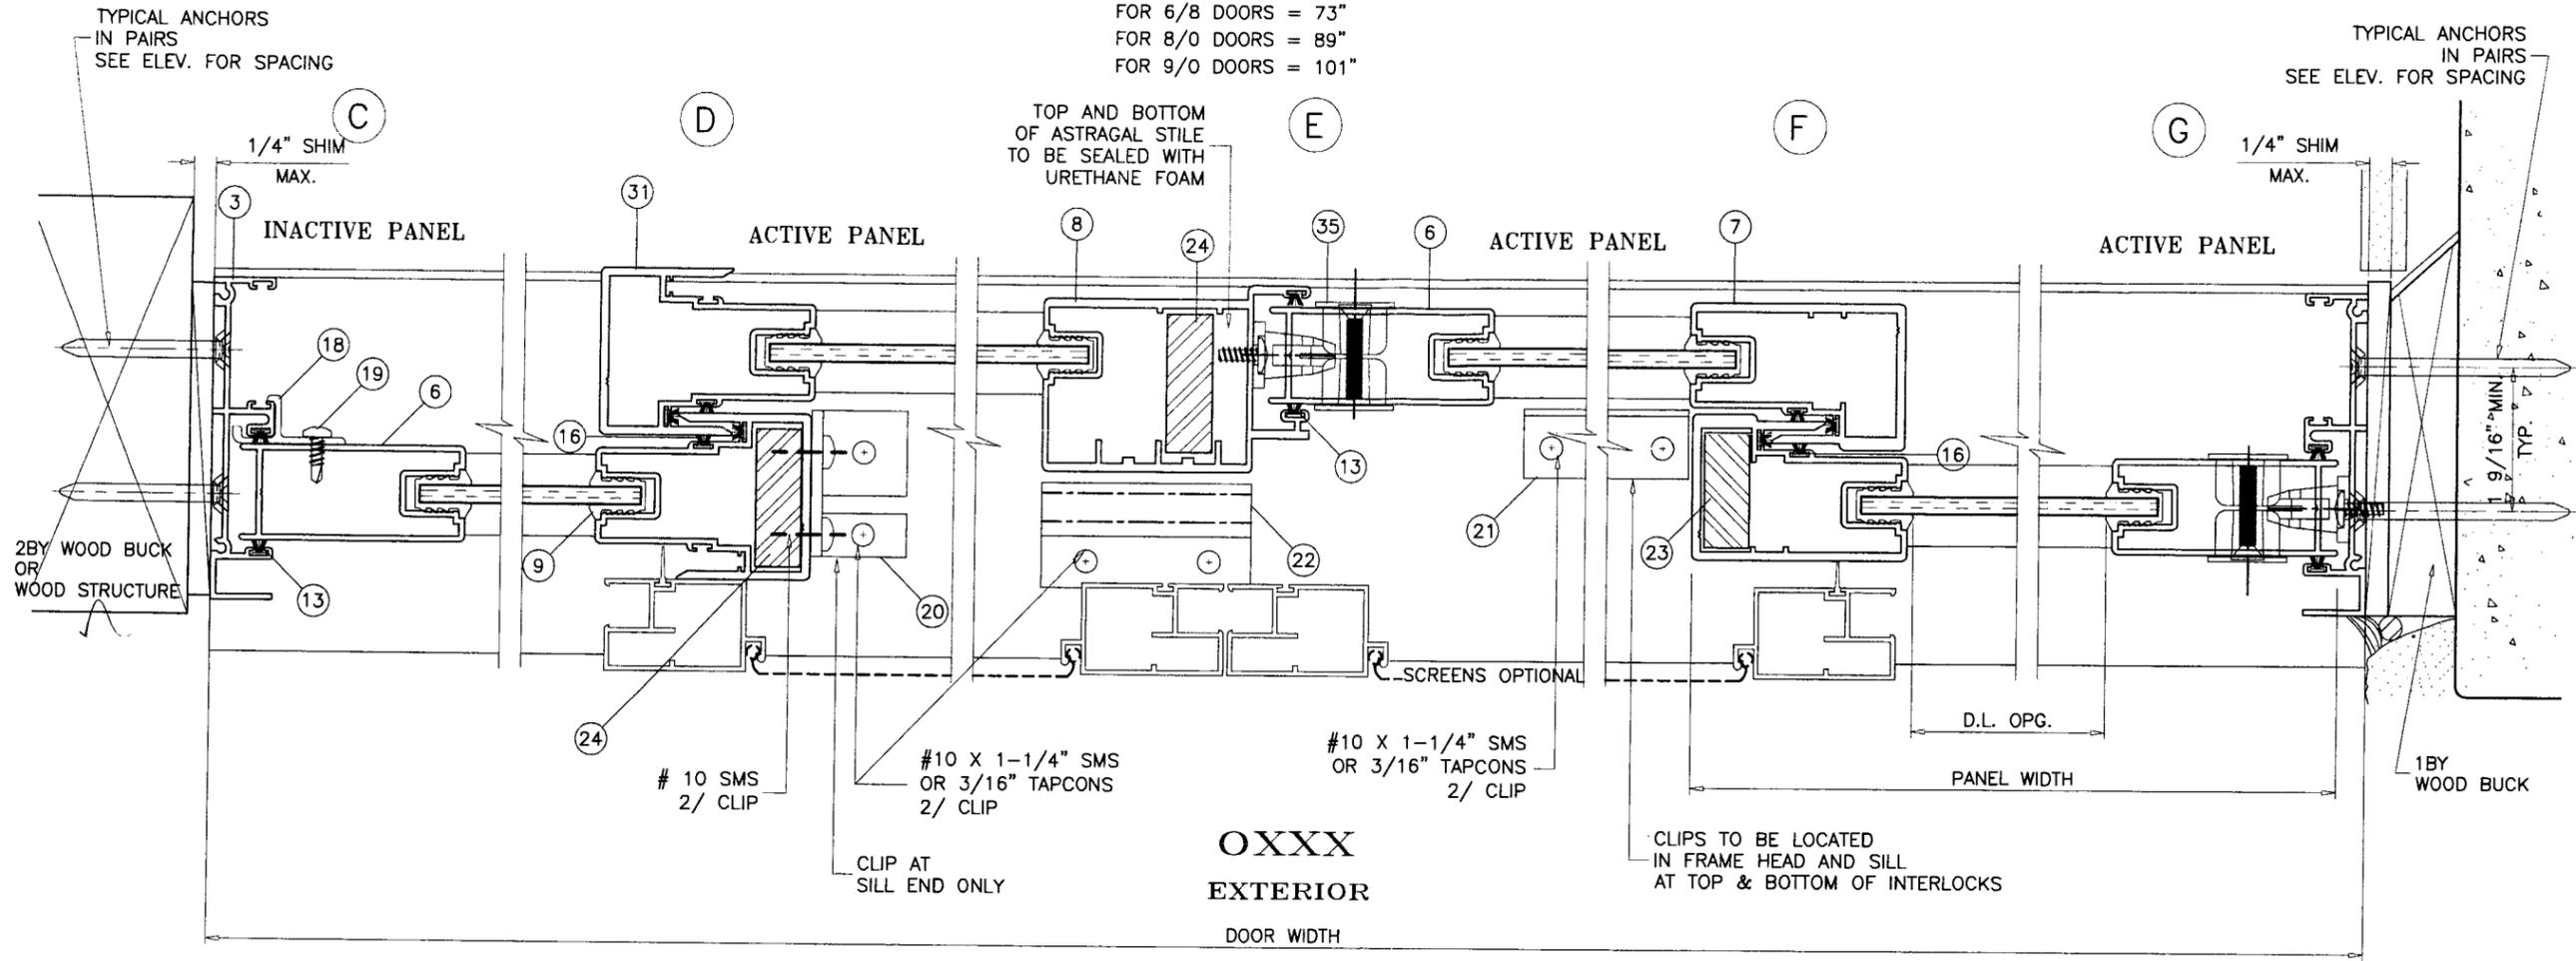

**OXXX**  
 EXTERIOR  
 DOOR WIDTH

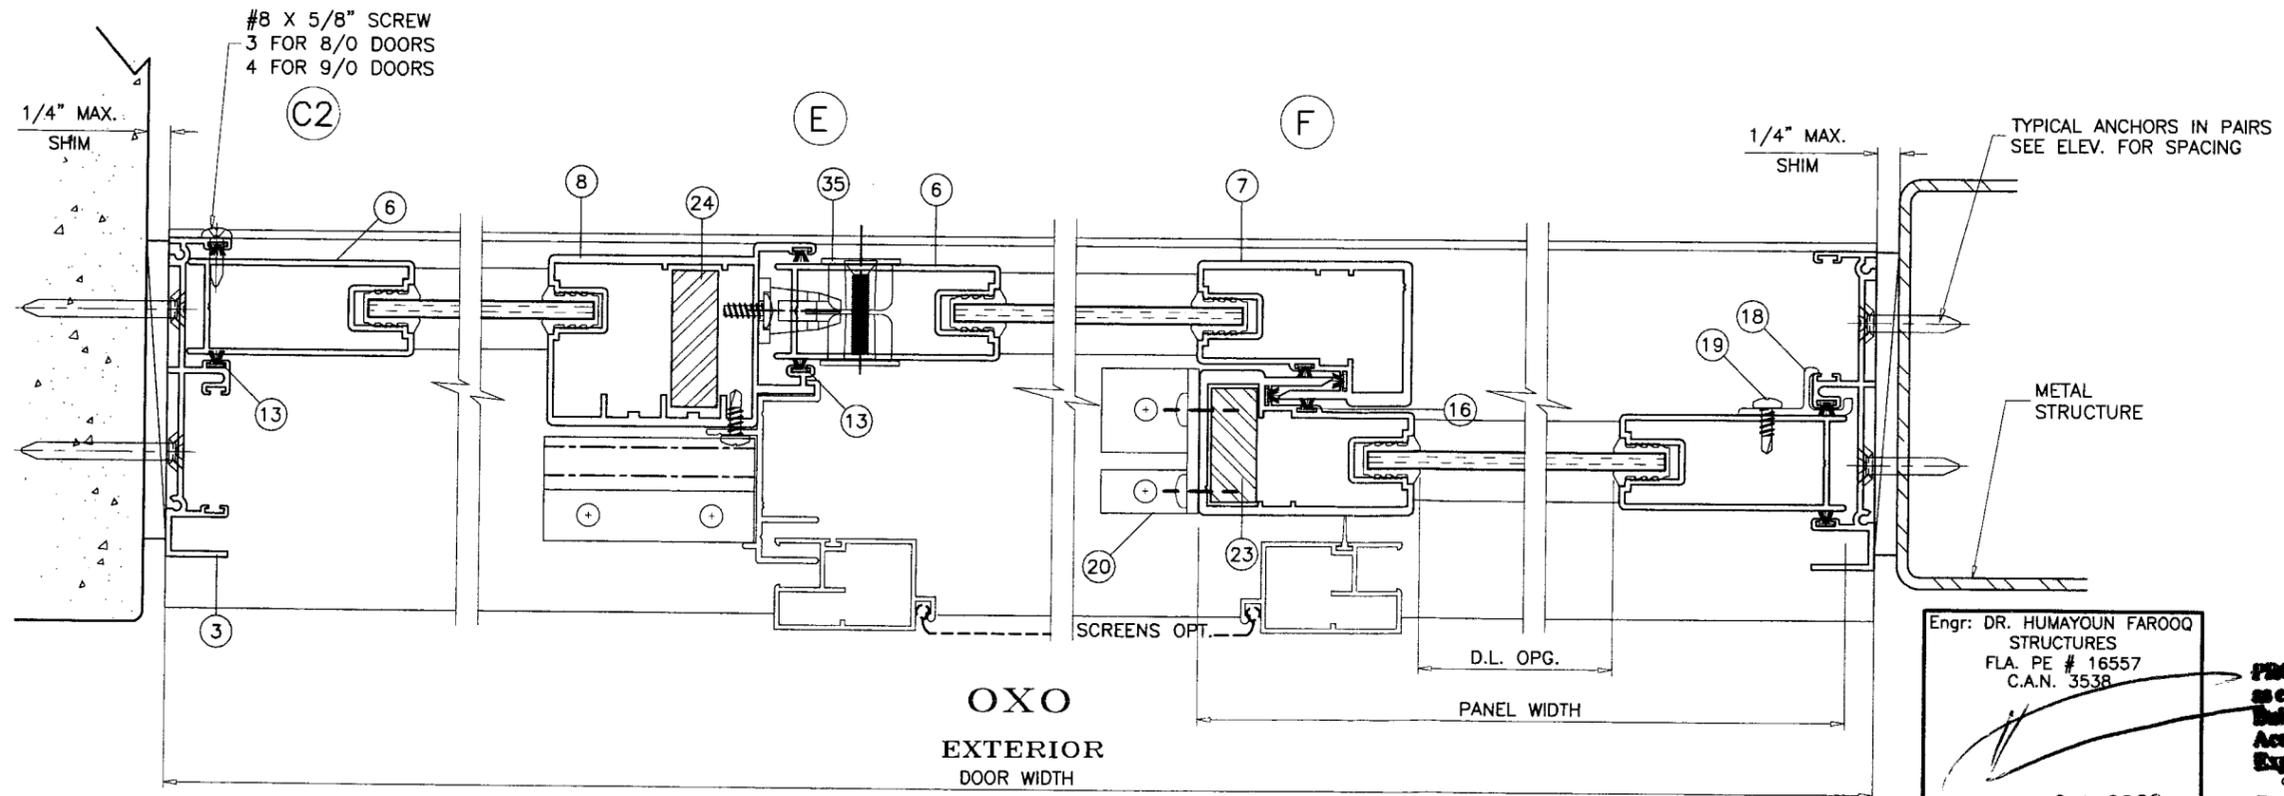

**OXO**  
 EXTERIOR  
 DOOR WIDTH

**TWO (2) TRACK SECTION**

Engr: DR. HUMAYOUN FAROOQ  
 STRUCTURES  
 FLA. PE # 16557  
 C.A.N. 3538

**AUG 28 2006**

**PRODUCT RENEWED**  
 as complying with the Florida  
 Building Code  
 Acceptance No. 06-0911-06  
 Expiration Date 01/2012  
 By: [Signature]  
 Division

*afc*

**AL-FAROOQ CORPORATION**  
 ENGINEERS, PLANNERS & PRODUCT DESIGN  
 1235 SW 87 AVE  
 MIAMI, FLORIDA 33174  
 TEL. (305) 264-8100 FAX. (305) 262-6978  
 COMP-ANL\W99-39LI






SGD-9000 ALUM. SLIDING GLASS DOOR (N.I.)  
**LAWSON INDUSTRIES INC.**  
 8501 N.W. 90 STREET  
 MEDLEY, FL. 33166  
 TEL. (305) 696-8660 FAX (305) 696-6006

revisions:	no	date	description
	C	08.04.06	UPDATED FOR 2004 FBC

date: 05-06-99  
 scale: 1/2" = 1"  
 dr. by: HAMID  
 chk. by:

drawing no.  
**W99-39**

sheet 4 of 7

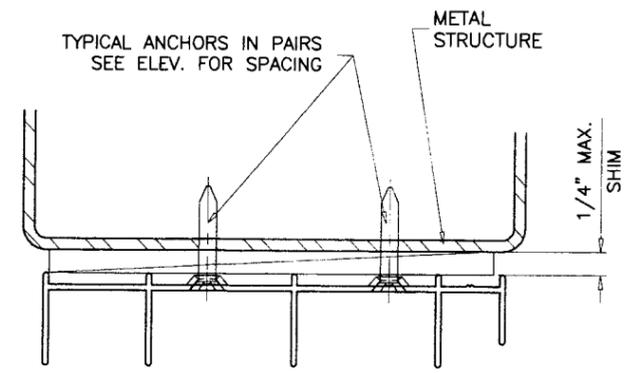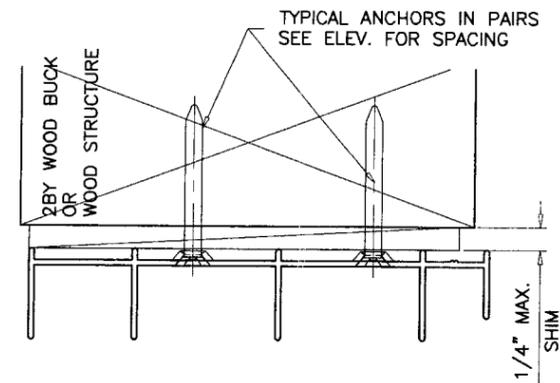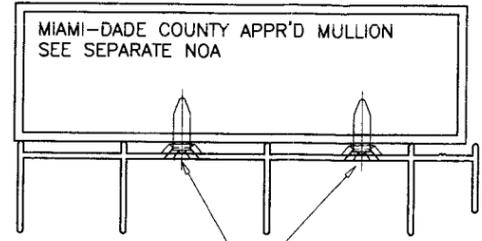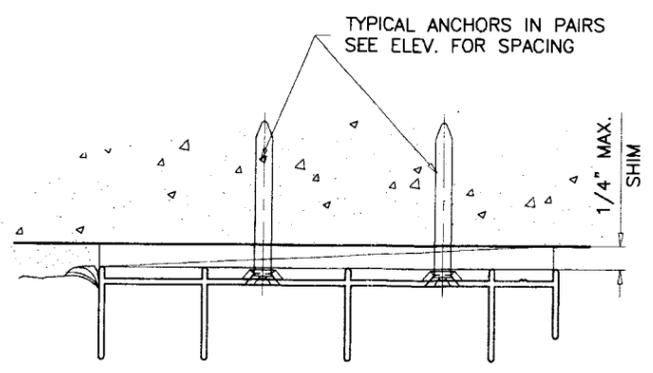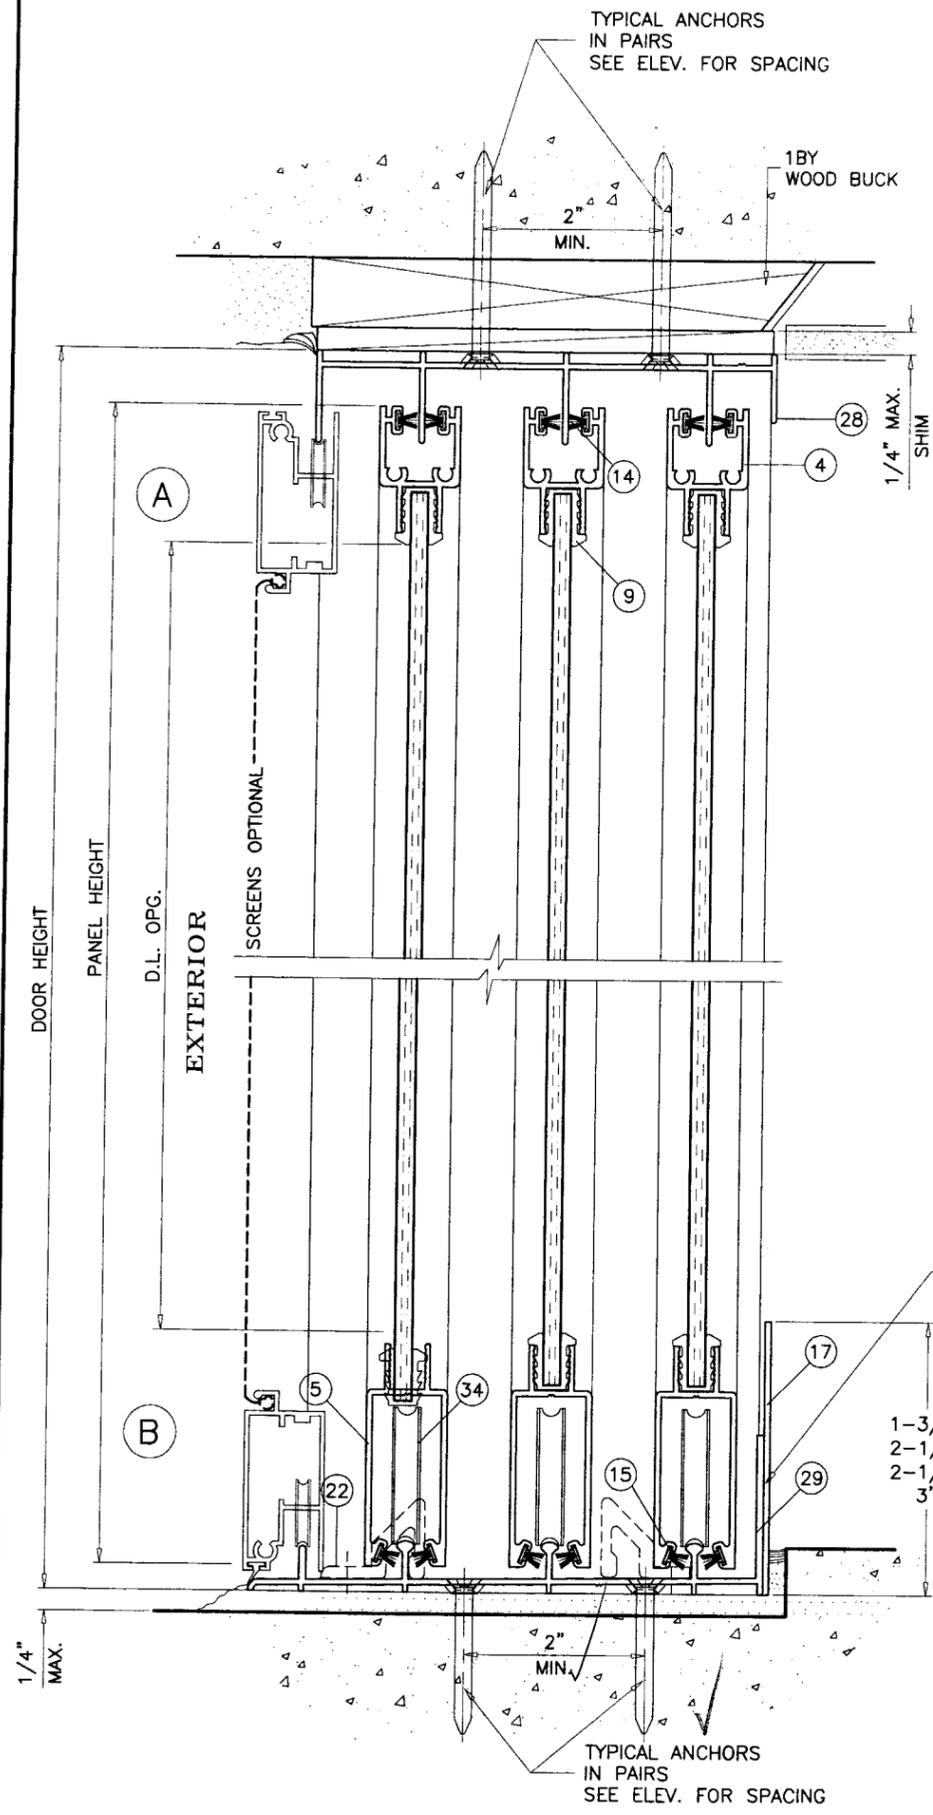

WOOD BUCKS AND METAL STRUCTURES NOT BY LAWSON IND. MUST SUPPORT LOADS IMPOSED BY GLAZING SYSTEM AND TRANSFER THEM TO THE BUILDING STRUCTURE.

**TYPICAL ANCHORS:** SEE ELEV. FOR SPACING

- 1/4" DIA TAPCONS**  
 INTO 2BY WOOD BUCKS OR WOOD STRUCTURE  
 1-3/8" MIN. PENETRATION INTO WOOD  
 THRU 1BY WOOD BUCKS INTO MASONRY OR CONC.  
 1-1/4" MIN. EMBED INTO MASONRY OR CONC.  
 DIRECTLY INTO CONCRETE OR MASONRY  
 1-1/4" MIN. EMBED INTO CONCRETE OR MASONRY

- #14 SMS OR SELF DRILLING SCREWS**  
 INTO METAL STRUCTURES  
 STEEL : 12 GA. MIN. (Fy = 36 KSI MIN.)  
 ALUMINUM : 1/8" THK. MIN. (6063-T5 MIN.)  
 (STEEL IN CONTACT WITH ALUMINUM TO BE PLATED OR PAINTED)

- #10 SMS**  
 INTO MIAMI-DADE COUNTY APPROVED MULLIONS (MIN. THK. = 1/8")  
 (NO SHIM SPACE)

- TYPICAL EDGE DISTANCES**  
 INTO CONCRETE AND MASONRY = 2-1/2" MIN.  
 INTO WOOD STRUCTURE = 1" MIN. (OR AS SHOWN)  
 INTO METAL STRUCTURE = 3/4" MIN.

**SEALANTS:**  
 ALL FRAME AND PANEL JOINT, INSTALLATION SCREWS AND HEADS OF ANCHOR SCREWS AT SILL TO BE SEALED WITH SEALANT.

SILL RISER ADHERED TO SILL WITH SILICONE

- 1-3/4" OPTIONS
- 2-1/4" OPTIONS
- 2-1/2" OPTIONS
- 3" OPTIONS

Engr: DR. HUMAYOUN FAROOQ  
 STRUCTURES  
 FLA. PE # 16557  
 C.A.N. 3538

AUG 28 2006

**PRODUCT RENEWED**  
 as complying with the Florida Building Code  
 Acceptance No. 06-0911-06  
 Expiration Date 08/26/12

**afc**

**AL-FAROOQ CORPORATION**  
 ENGINEERS, PLANNERS & PRODUCT DESIGN  
 1235 SW 87 AVE  
 MIAMI, FLORIDA 33174  
 TEL. (305) 264-8100 FAX. (305) 262-6978  
 COMP-ANL\W99-39LI

---

SGD-9000 ALUM. SLIDING GLASS DOOR (N.I.)

**LAWSON INDUSTRIES INC.**  
 8501 N.W. 90 STREET  
 MEDLEY, FL. 33166  
 TEL. (305) 696-8660 FAX (305) 696-6006

revisions:	no	date	by	description
	C	06.04.06	HAMID	UPDATED FOR 2004 FBC

date: 05-06-99  
 scale: 1/2" = 1"  
 dr. by: HAMID  
 chk. by:

drawing no.  
**W99-39**


sheet 5 of 7

**THREE (3) TRACK SECTION**

TYPICAL ANCHORS  
IN PAIRS  
SEE ELEV. FOR SPACING

NOTE: LENGTH OF STEEL REINFORCING TO BE DOOR HEIGHT - 7"  
FOR 6/8 DOORS = 73"  
FOR 8/0 DOORS = 89"  
FOR 9/0 DOORS = 101"


TYPICAL ANCHORS  
IN PAIRS  
SEE ELEV. FOR SPACING

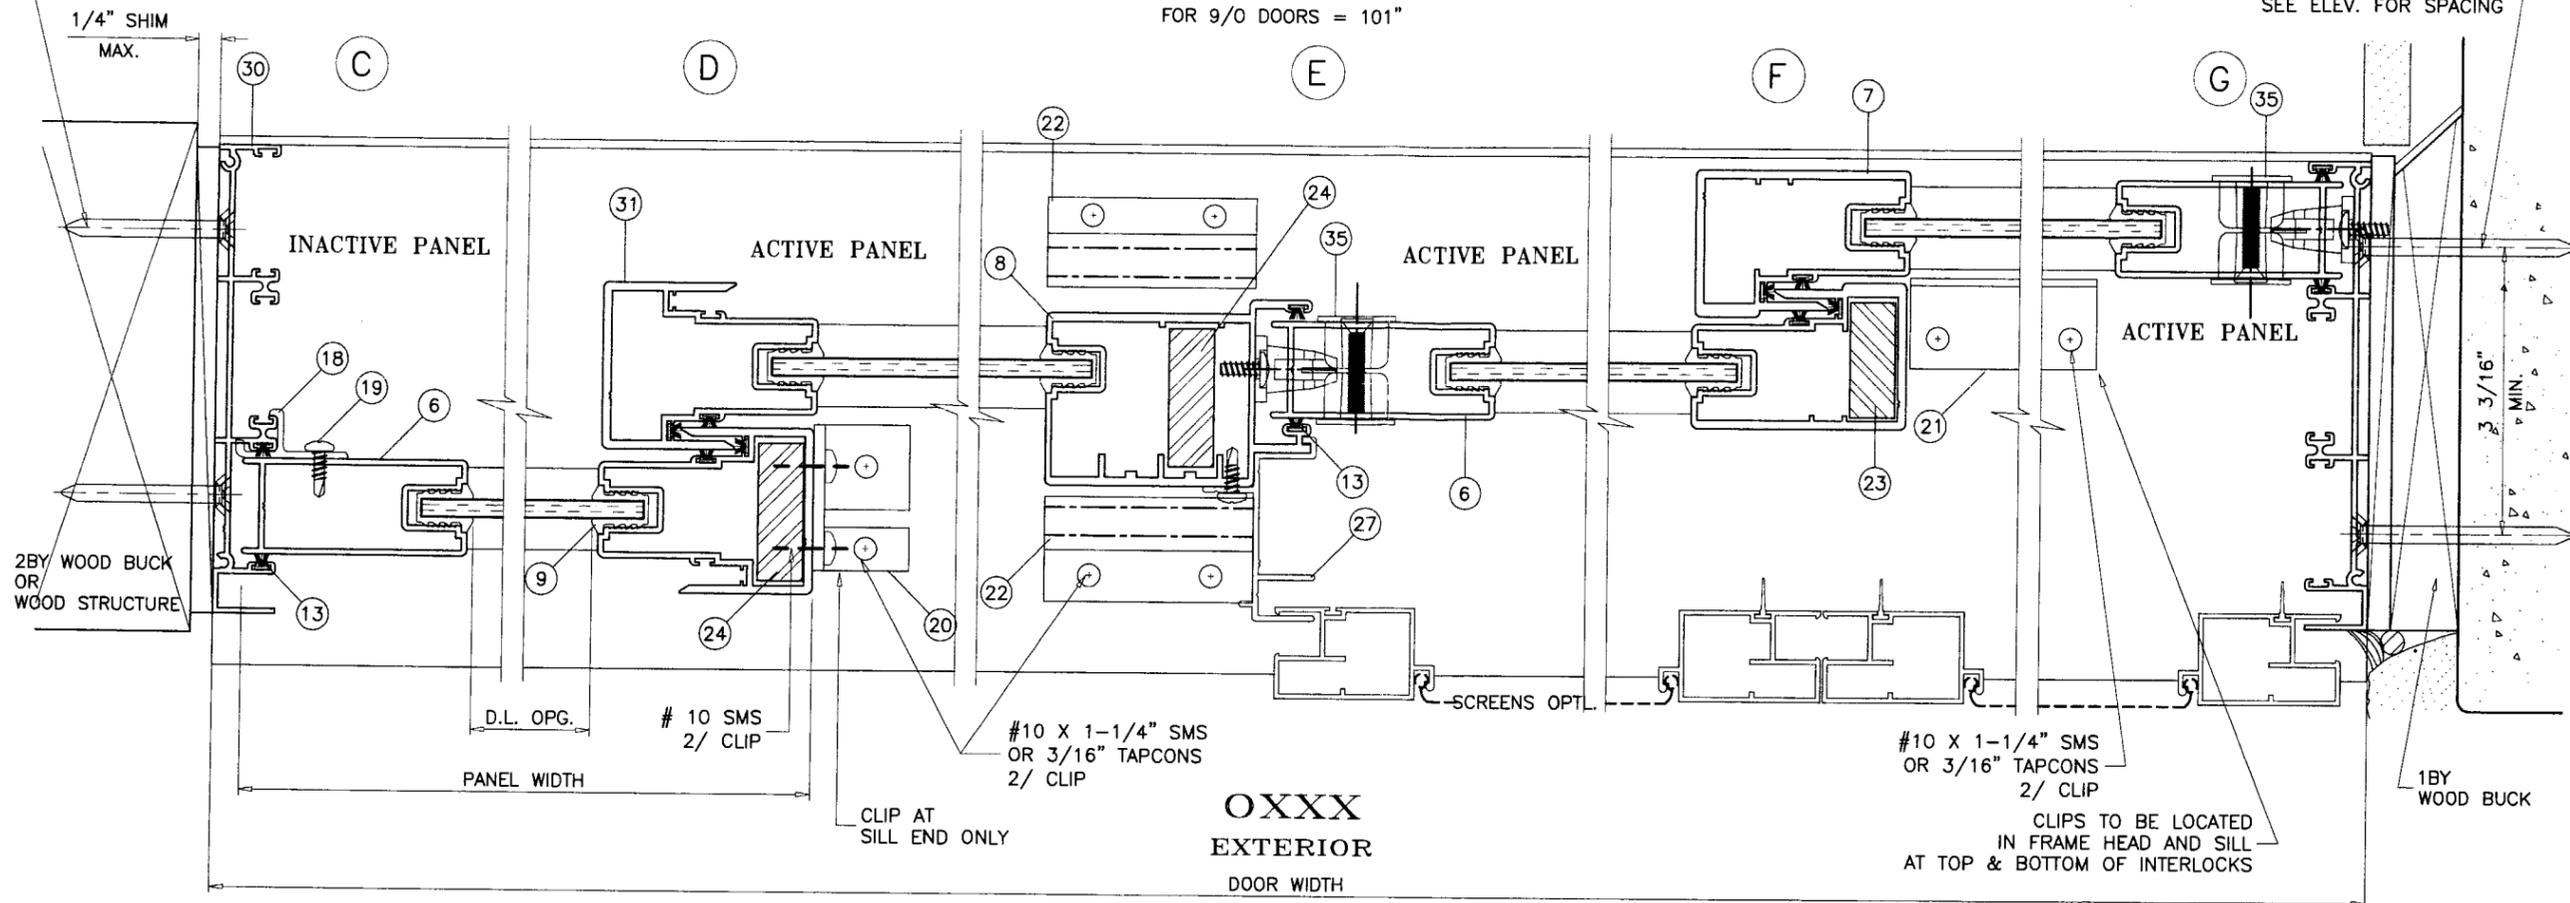

OXXX  
EXTERIOR  
DOOR WIDTH

1/4" MAX.  
SHIM

1/4" MAX.  
SHIM

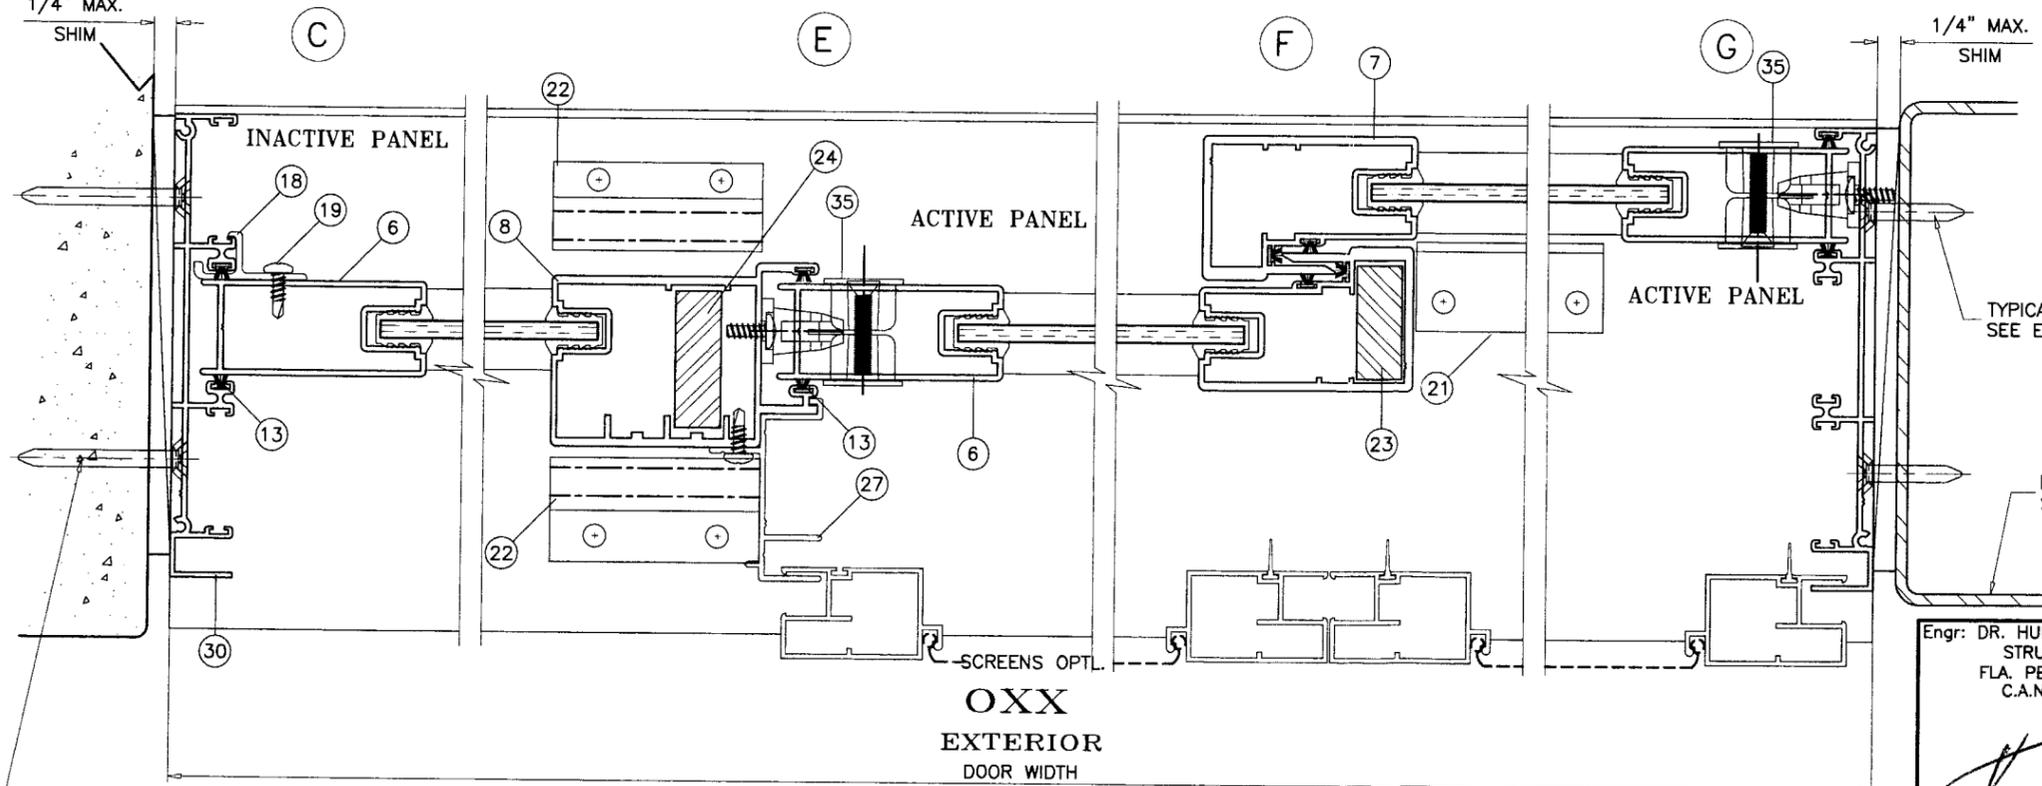

OXX  
EXTERIOR  
DOOR WIDTH

TYPICAL ANCHORS IN PAIRS  
SEE ELEV. FOR SPACING

TYPICAL ANCHORS IN PAIRS  
SEE ELEV. FOR SPACING

Engr: DR. HUMAYOUN FAROOQ  
STRUCTURES  
FLA. PE # 16557  
C.A.N. 3538

**PRODUCT RENEWED**  
as complying with the Florida  
Building Code  
Acceptance No. *06-091109*  
Expiration Date *08/26/12*

AUG 28 2006

THREE (3) TRACK SECTION

**AL-FAROOQ CORPORATION**  
ENGINEERS, PLANNERS & PRODUCT DESIGN  
1235 SW 87 AVE  
MIAMI, FLORIDA 33174  
TEL. (305) 264-8100 FAX. (305) 262-6978  
COMP-ANL\W99-39LI


SGD-9000 ALUM. SLIDING GLASS DOOR (N.I.)  
**LAWSON INDUSTRIES INC.**  
8501 N.W. 90 STREET  
MEDLEY, FL. 33166  
TEL. (305) 696-8660 FAX (305) 696-6006

no	date	description
C	06.04.06	UPDATED FOR 2004 FBC


date: 05-06-99  
scale: 1/2" = 1"  
dr. by: HAMID  
chk. by:

drawing no.  
**W99-39**


sheet 6 of 7

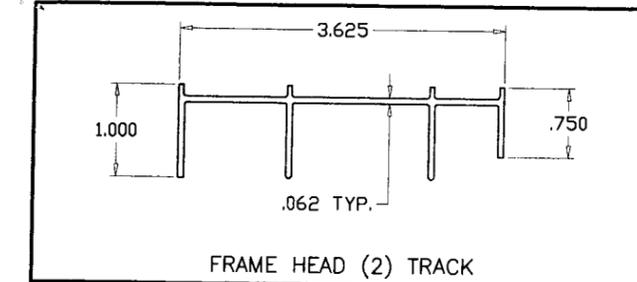


FRAME HEAD (2) TRACK

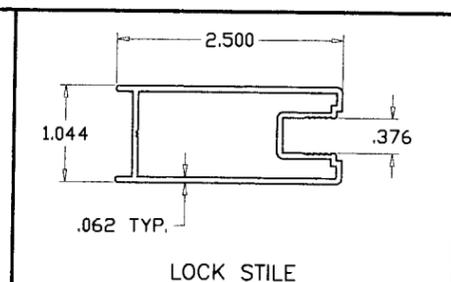


LOCK STILE

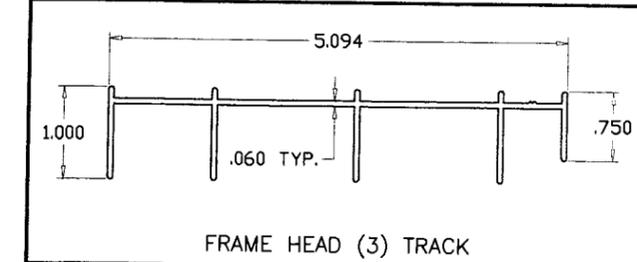


FRAME HEAD (3) TRACK

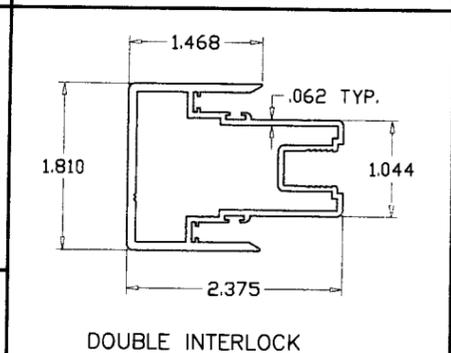


DOUBLE INTERLOCK

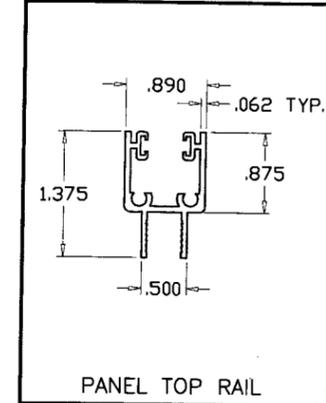


PANEL TOP RAIL

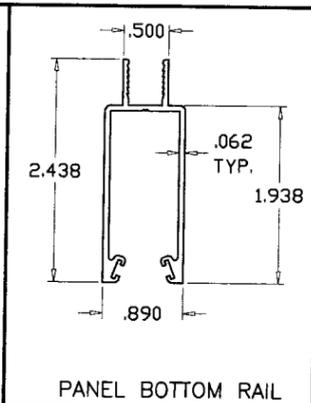


PANEL BOTTOM RAIL

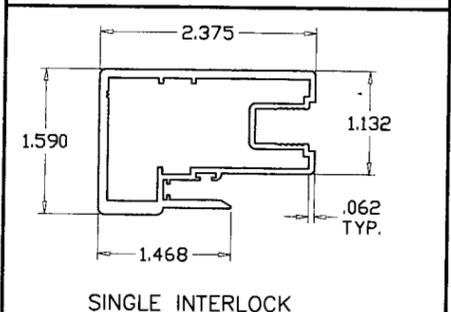


SINGLE INTERLOCK

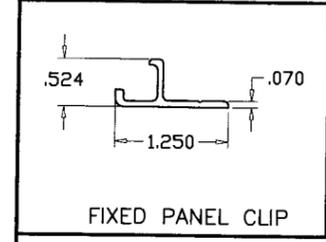


FIXED PANEL CLIP

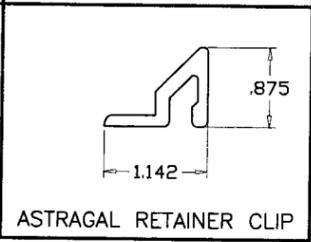


ASTRAGAL RETAINER CLIP

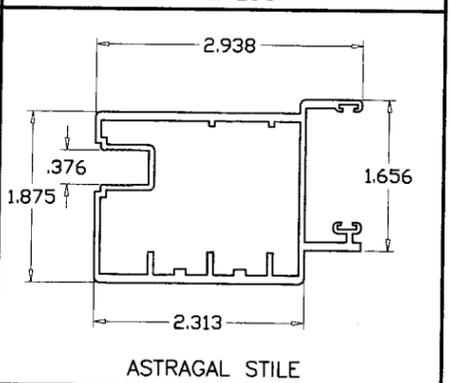


ASTRAGAL STILE

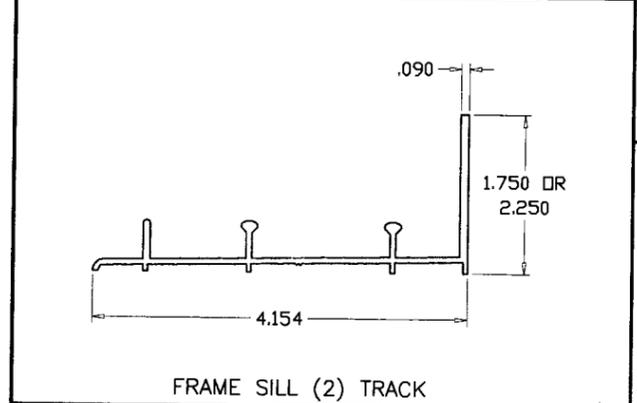


FRAME SILL (2) TRACK

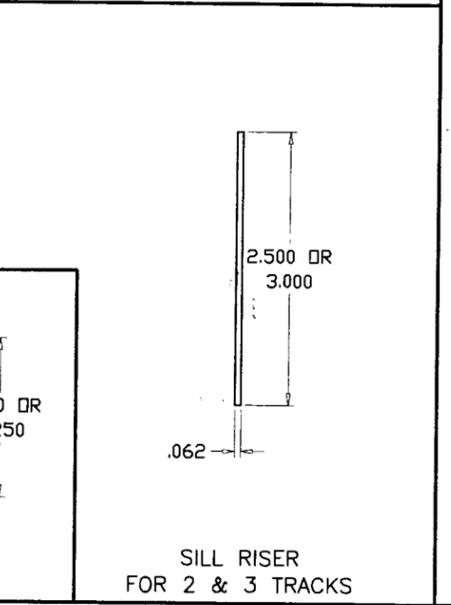


SILL RISER FOR 2 & 3 TRACKS

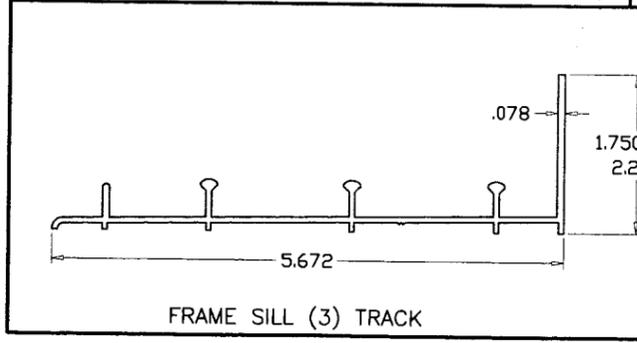


FRAME SILL (3) TRACK

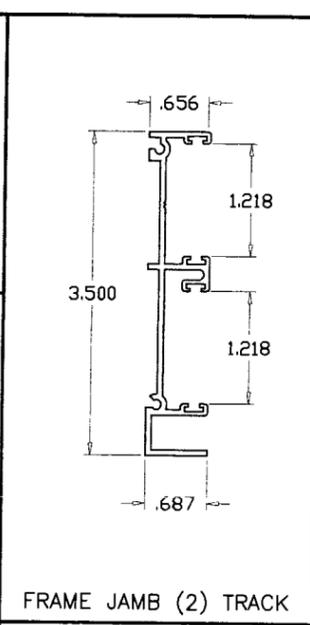

FRAME JAMB (2) TRACK

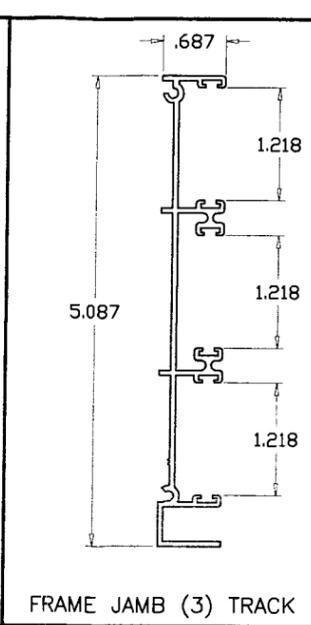


FRAME JAMB (3) TRACK

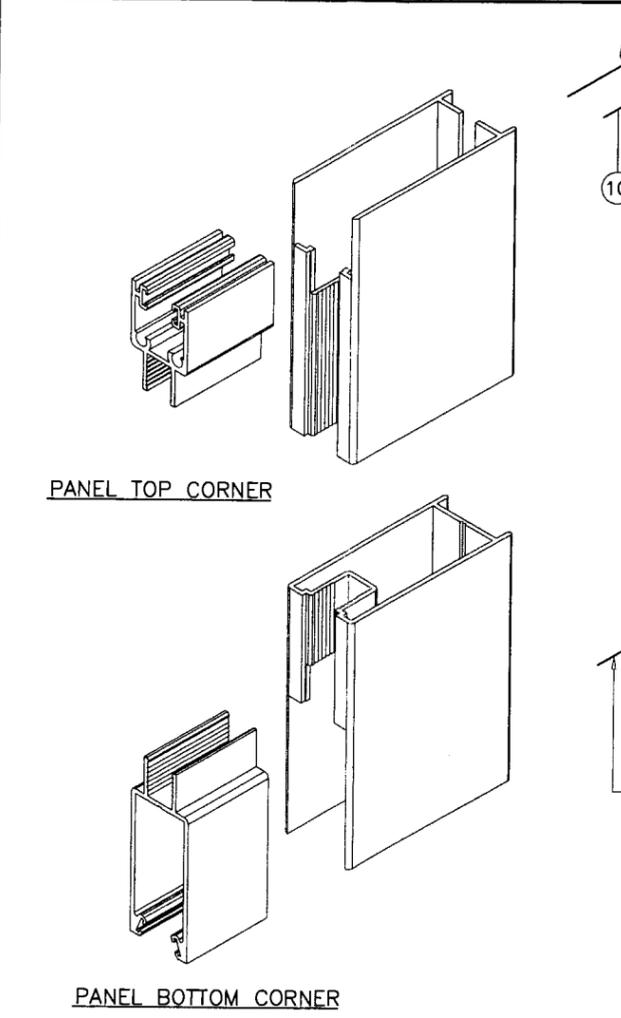

PANEL TOP CORNER

PANEL BOTTOM CORNER

# 10 X 1" SMS INTO ROLLER HOUSING

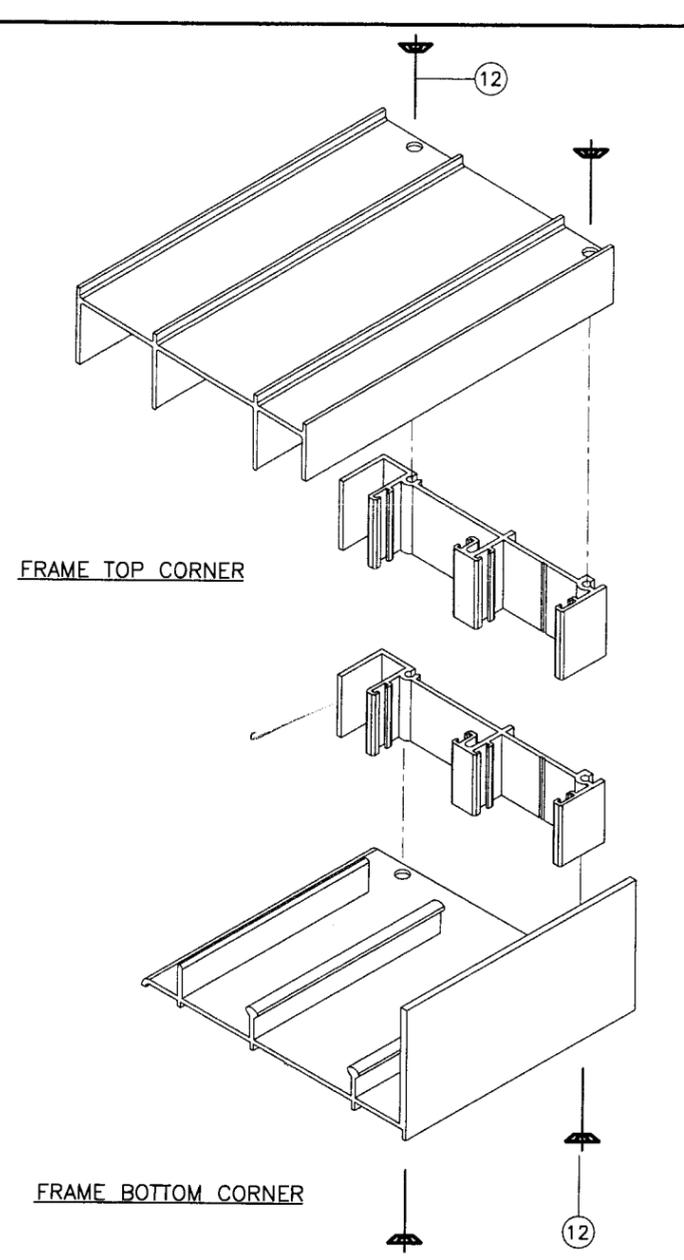

FRAME TOP CORNER

FRAME BOTTOM CORNER

Engr: DR. HUMAYOUN FAROOQ  
STRUCTURES  
FLA. PE # 16557  
C.A.N. 3538  
AUG 28 2006

**PRODUCT RENEWED**  
as complying with the Florida  
Building Code  
Acceptance No. 09-0911-06  
Expiration Date 09/12/12  
Michael Bask Product Control  
Division

**AL-FAROOQ CORPORATION**  
ENGINEERS, PLANNERS & PRODUCT DESIGN  
1235 SW 87 AVE  
MIAMI, FLORIDA 33174  
TEL. (305) 264-8100 FAX. (305) 262-6978  
COMP-ANL W99-39LI

**LAWSON INDUSTRIES INC.**  
8501 N.W. 90 STREET  
MEDLEY, FL. 33166  
TEL. (305) 696-8660 FAX (305) 696-6006

no	date	description
C	08.04.06	UPDATED FOR 2004 FBC

revisions:

date: 05-06-99  
scale: 1/2" = 1"  
dr. by: HAMID  
chk. by:

drawing no.  
**W99-39**

sheet 7 of 7