



BUILDING CODE COMPLIANCE OFFICE (BCCO)
PRODUCT CONTROL DIVISION

MIAMI-DADE COUNTY, FLORIDA
METRO-DADE FLAGLER BUILDING
140 WEST FLAGLER STREET, SUITE 1603
MIAMI, FLORIDA 33130-1563
(305) 375-2901 FAX (305) 375-2908

www.maimidade.gov/buildingcode

NOTICE OF ACCEPTANCE (NOA)

Jeld-Wen, Inc. (OR)
3737 Lakeport Blvd.
Klamath Falls, OR 97601

SCOPE:

This NOA is being issued under the applicable rules and regulations governing the use of construction materials. The documentation submitted has been reviewed by Miami-Dade County Product Control Division and accepted by the Board of Rules and Appeals (BORA) to be used in Miami Dade County and other areas where allowed by the Authority Having Jurisdiction (AHJ).

This NOA shall not be valid after the expiration date stated below. The Miami-Dade County Product Control Division (In Miami Dade County) and/or the AHJ (in areas other than Miami Dade County) reserve the right to have this product or material tested for quality assurance purposes. If this product or material fails to perform in the accepted manner, the manufacturer will incur the expense of such testing and the AHJ may immediately revoke, modify, or suspend the use of such product or material within their jurisdiction. BORA reserves the right to revoke this acceptance, if it is determined by Miami-Dade County Product Control Division that this product or material fails to meet the requirements of the applicable building code.

This product is approved as described herein, and has been designed to comply with the Florida Building Code, including the High Velocity Hurricane Zone.

DESCRIPTION: 6'-8" Outswing Premium Fiberglass Door- N.I.

APPROVAL DOCUMENT: Drawing No. **JW022006**, titled "6'-8" Outswing Premium Fiberglass Door ", sheets 1 through 10 of 10, dated 09/26/06 with revision B dated 05/02/07, prepared by PTC, LLC, signed and sealed by Eric S. Nielsen, P.E., bearing the Miami-Dade County Product Control Approval stamp with the Notice of Acceptance number and approval date by the Miami-Dade County Product Control Division.

MISSILE IMPACT RATING: None

LABELING: Each unit shall bear a permanent label with the manufacturer's name or logo, city, state and following statement: "Miami-Dade County Product Control Approved", unless otherwise noted herein.

APPROVAL of this NOA shall be considered after an approval application has been filed and there has been no change in the applicable building code negatively affecting the performance of this product.

TERMINATION of this NOA will occur after the expiration date or if there has been a revision or change in the materials, use, and/or manufacture of the product or process. Misuse of this NOA as an endorsement of any product, for sales, advertising or any other purposes shall automatically terminate this NOA. Failure to comply with any section of this NOA shall be cause for termination and removal of NOA.

ADVERTISEMENT: The NOA number preceded by the words Miami-Dade County, Florida, and followed by the expiration date may be displayed in advertising literature. If any portion of the NOA is displayed, then it shall be done in its entirety.

INSPECTION: A copy of this entire NOA shall be provided to the user by the manufacturer or its distributors and shall be available for inspection at the job site at the request of the Building Official. This NOA consists of this page 1 and evidence pages E-1, as well as approval document mentioned above. The submitted documentation was reviewed by **Jaime D. Gascon, P.E.**



J. Gascon
5/17/07


NOA No 06-1130.08
Expiration Date: June 07, 2012
Approval Date: June 07, 2007
Page 1

NOTICE OF ACCEPTANCE: EVIDENCE SUBMITTED


- A. DRAWINGS**
1. Manufacturer's die drawings and sections.
 2. Drawing No. **JW022006**, titled "6'-8" Outswing Premium Fiberglass Door", sheets 1 through 10 of 10, dated 09/26/06 with revision B dated 05/02/07, prepared by PTC, LLC, signed and sealed by Eric S. Nielsen, P.E.
- B. TESTS**
1. Test reports on 1) Air Infiltration Test, per FBC, TAS 202-94
2) Uniform Static Air Pressure Test, Loading per FBC TAS 202-94
3) Water Resistance Test, per FBC, TAS 202-94
4) Forced Entry Test, per FBC 2411 3.2.1, TAS 202-94
along with marked-up drawings and installation diagram, prepared by Architectural Testing, Inc., Test Report No. **ATI-63492.01-301-18**, dated 06/16/06, signed and sealed by Joseph A. Reed, P.E.
 2. Test reports on: 1) Surface Burning Characteristics of Building Materials as ASTM E-84-97 A,
2) Test Method For Ignition Properties of Plastics, Procedure B, Short Method as ASTM D 1929-91
along with marked-up drawings and installation diagram, prepared by Intertek Testing Services, Test Report No. **ITS-J9900660-001**, dated 04 /08/99, signed and sealed by Frederick D. Curkeet, P.E.
- C. CALCULATIONS**
1. Anchor verification calculations and structural analysis, complying with FBC-2004, prepared by PTC, LLC, dated 04/16/07, signed and sealed by Eric S. Nielsen, P.E.
Complies with ASTM E1300-02
- D. QUALITY ASSURANCE**
1. Miami Dade Building Code Compliance Office (BCCO).
- E. MATERIAL CERTIFICATIONS**
1. Component NOA No. 06-0411.01 for "Premium Fiberglass Door Skin with PURfiber", approval date 08/17/2006 with an expiration date 08/17/2011.
- F. STATEMENTS**
1. Statement letter of conformance and no financial interest, dated November 02, 2006, signed and sealed by Eric S. Nielsen, P.E.
 2. Laboratory compliance letter for Test Report no. ATI-63492.01-301-18, issued by Architectural Testing, Inc., dated June 20, 2006, signed and sealed by Joseph A. Reed, P.E.
- G. OTHER**
- None


Jaime D. Gascon, P.E.
Chief, Product Control Division
NOA No 06-1130.08
Expiration Date: June 07, 2012
Approval Date: June 07, 2007

ALL DOOR MODELS ARE VIEWED
FROM THE INTERIOR SIDE

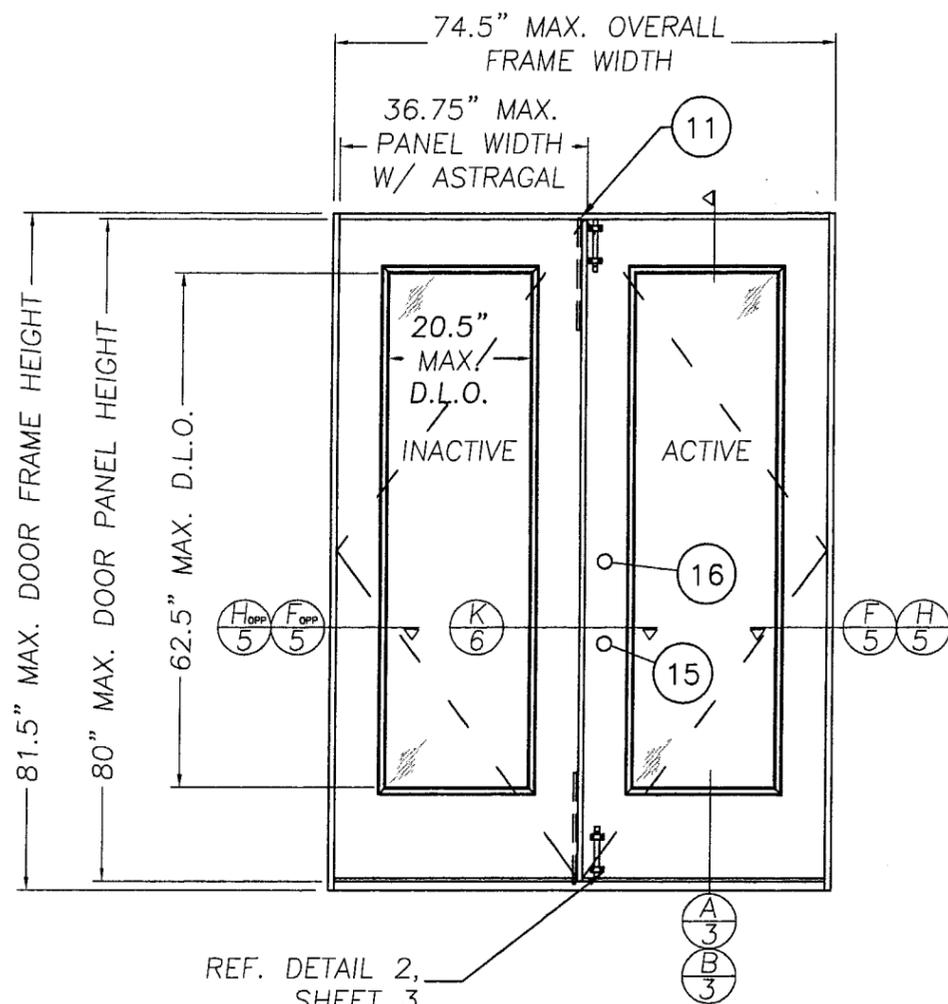

DOUBLE OUT-SWING UNIT (XX)
INTERIOR VIEW

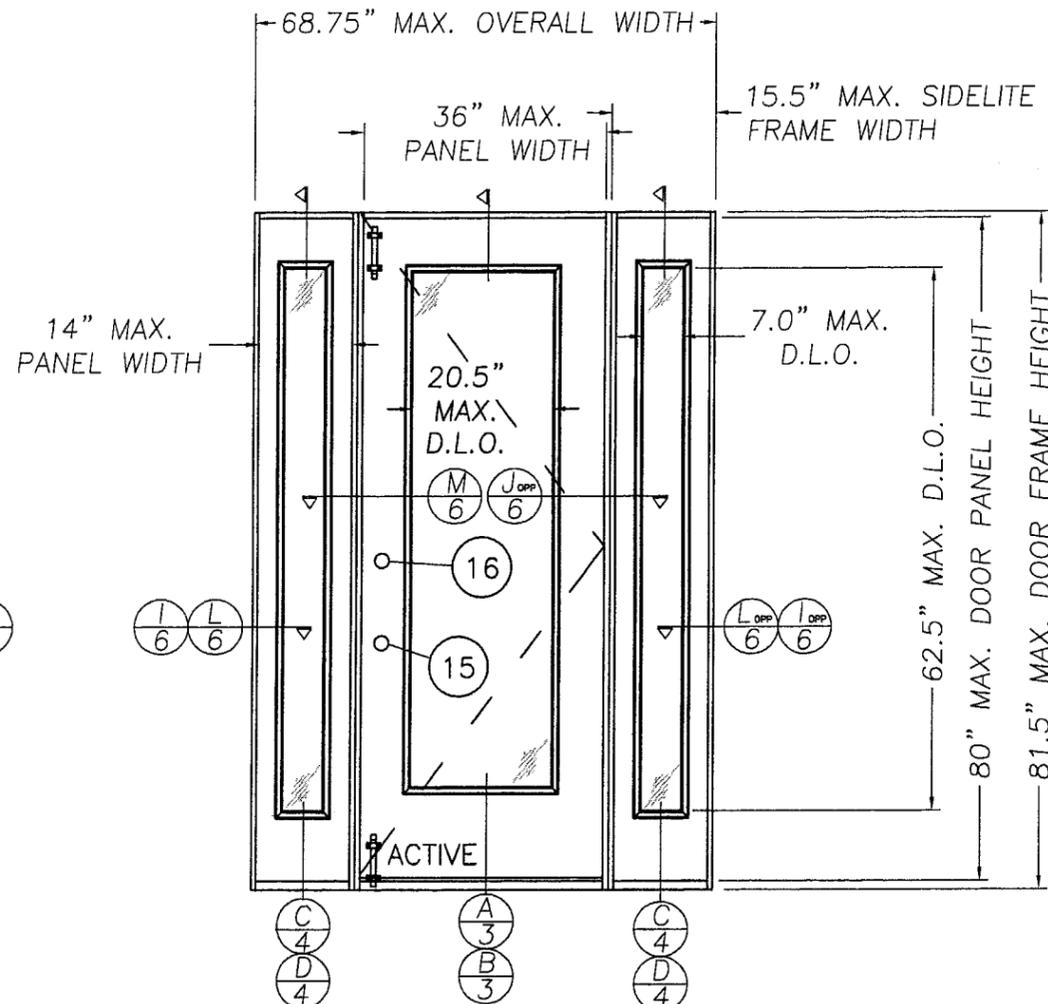

SINGLE OUT-SWING UNIT W/SIDELITES (OXO)
INTERIOR VIEW


Approved as complying with the
Florida Building Code
Date 06/07/2007
NOA# 06-1130.08
Miami Dade Product Control
Division
By *[Signature]*

SYM	REVISION	DATE	BY
B	REVISIONS PER MIAMI - DADE	5/02/07	TK
A	PER MIAMI DADE	3/8/07	BB


[Signature]
5/8/07
Eric S. Nielsen
Florida P. E. No. 41323
PTC, LLC
1535 Cogswell Street, Suite C25
Rockledge, Florida 32955
FBPE Certificate of Authorization NO. 25935

JELD-WEN, INC.
(541)-882-3451
3737 LAKEPORT BLVD. - KLAMATH FALLS, OR. 97601
TITLE: 6'-8" OUTSWING PREMIUM FIBERGLASS DOOR
ELEVATIONS



PREPARED BY: PTC PTC, LLC	DRN: SAM	DATE: 9/26/06
Phone 321.690.1788 Fax 321.690.1789	SCALE: N.T.S.	DWG. NO: JW022006
	REV: B	SHEET: 2 of 10

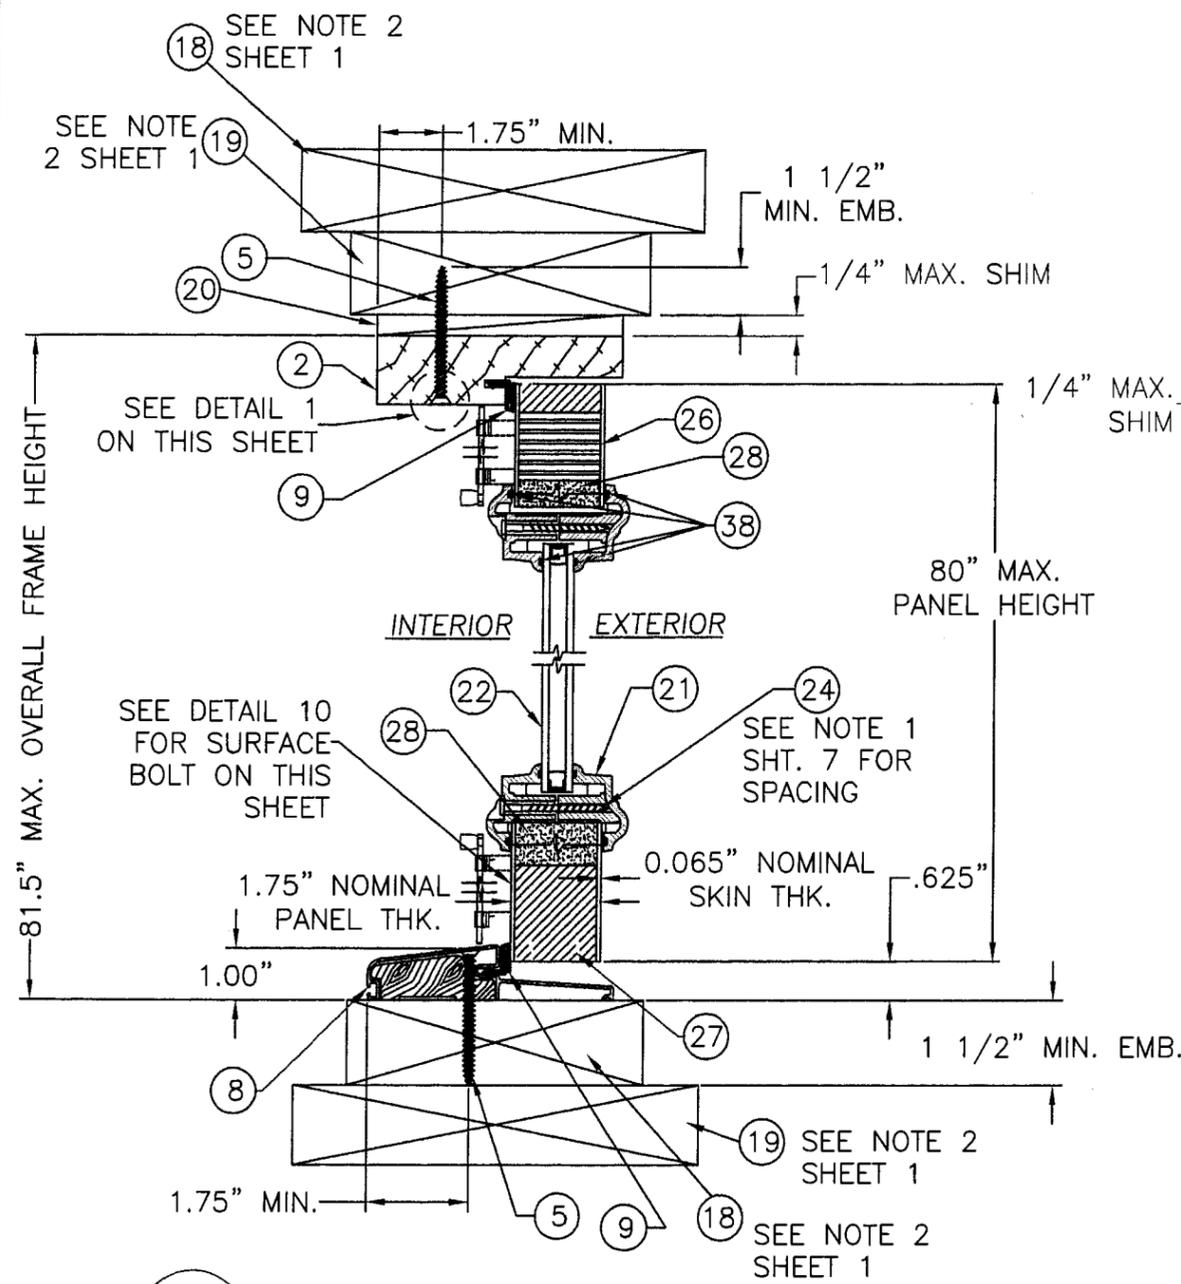

A VERTICAL CROSS-SECTION
3 DOOR PANEL IN WOOD SUBSTRATE

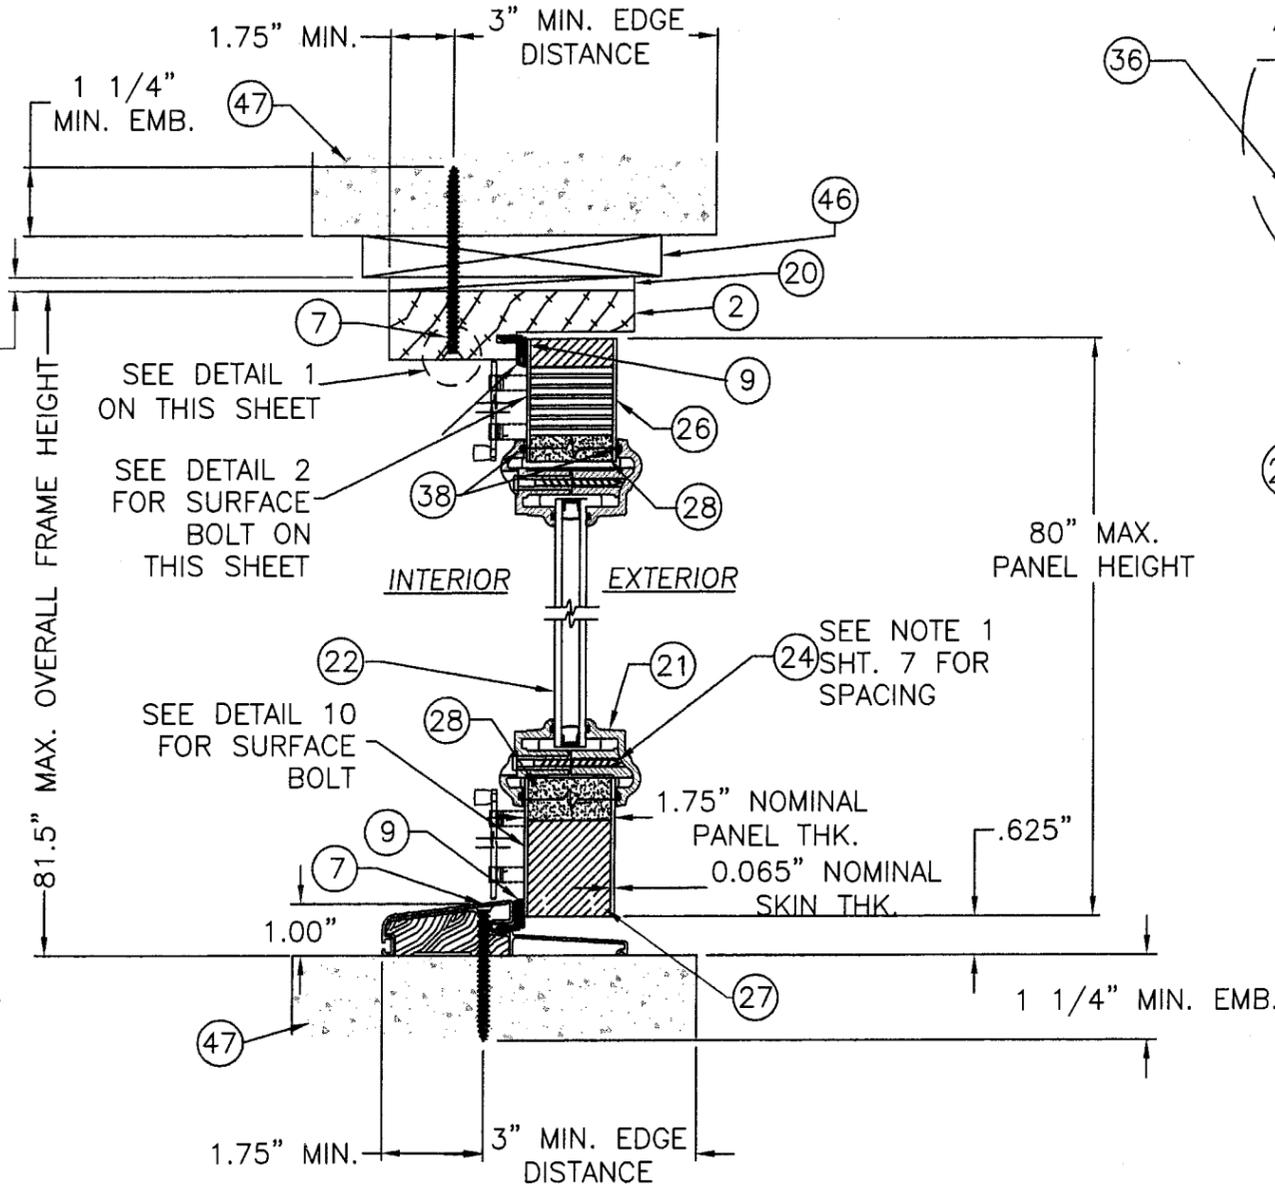

B VERTICAL CROSS-SECTION
3 DOOR PANEL
 IN MASONRY / CONCRETE SUBSTRATE

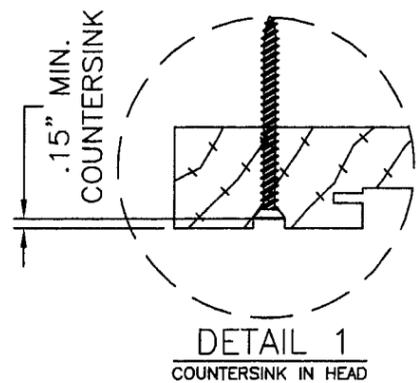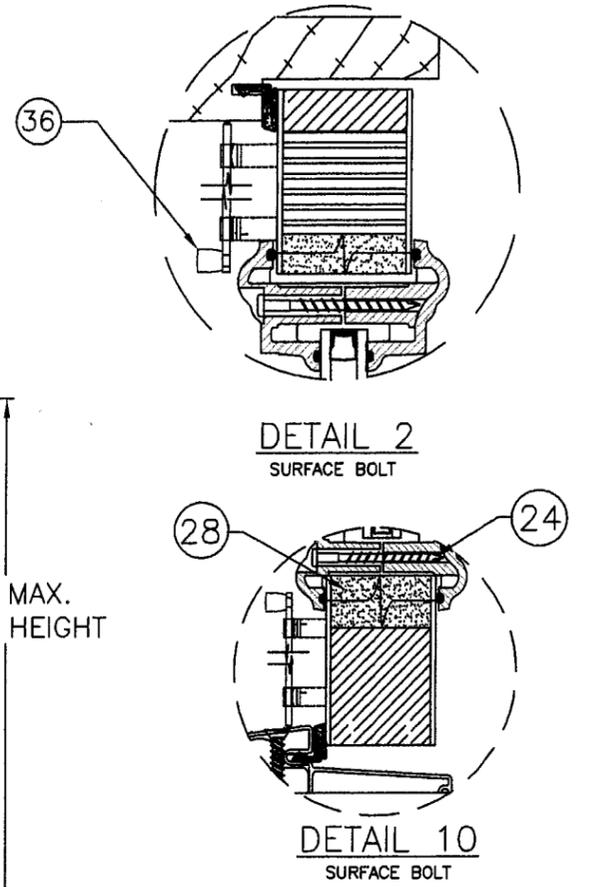


Approved as complying with the
 Florida Building Code
 Date 06/07/2007
 NOA# 06-1130.08
 Miami Dade Product Control
 Division
 By *[Signature]*

SYM	REVISION	DATE	BY
B	REVISIONS PER MIAMI - DADE	5/02/07	TK
A	PER MIAMI DADE	3/8/07	BB


[Signature]
 5/8/07
 Eric S. Nielsen
 Florida P. E. No. 41323
 PTC, LLC
 1535 Cogswell Street, Suite C25
 Rockledge, Florida 32955
 FBPE Certificate of Authorization NO. 25935

JELD-WEN, INC.
 (541)-882-3451
 3737 LAKEPORT BLVD. - KLAMATH FALLS, OR. 97601
 TITLE: 6'-8" OUTSWING PREMIUM FIBERGLASS DOOR
 VERTICAL CROSS SECTIONS - DOOR PANELS

PREPARED BY: PTC PTC, LLC	DRN: SAM	DATE: 9/26/06
SCALE: N.T.S.	DWG. NO: JW022006	REV: B
Phone 321.690.1788	Fax 321.690.1789	SHEET: 3 of 10

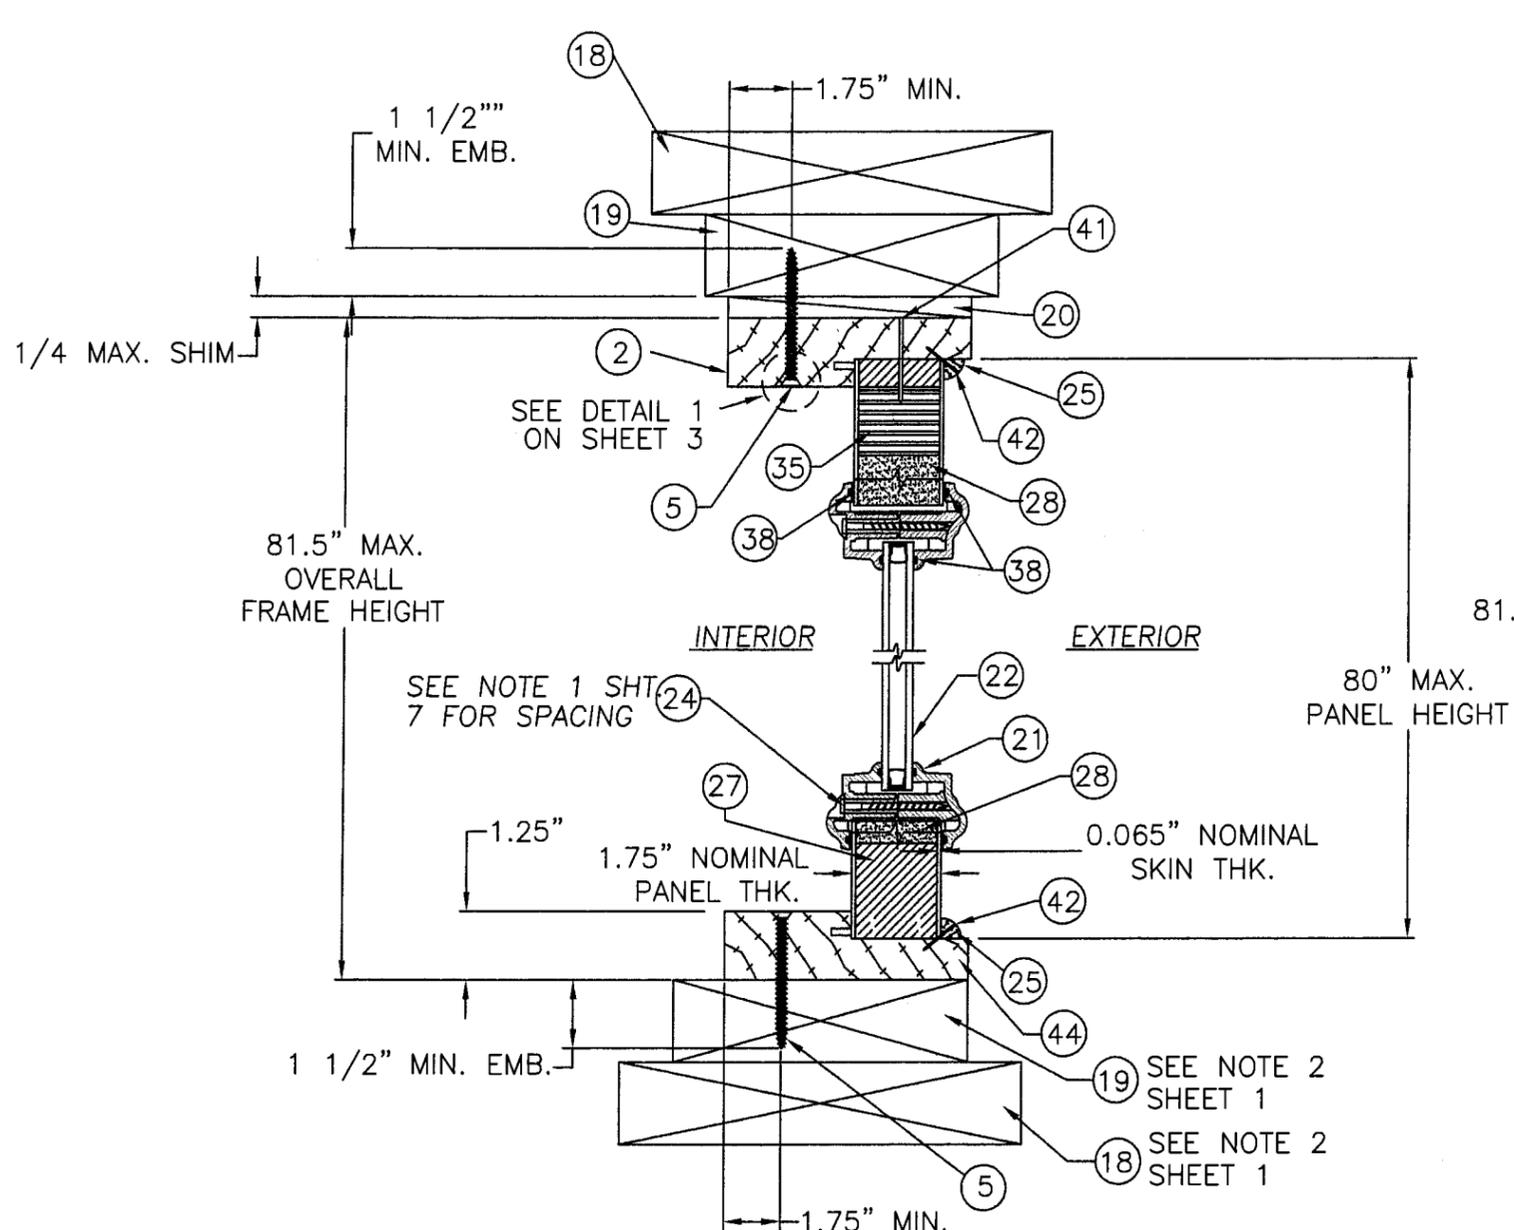

C
4
VERTICAL CROSS-SECTION
SIDE LITE PANEL
W/ WOOD THRESHOLD
IN WOOD SUBSTRATE

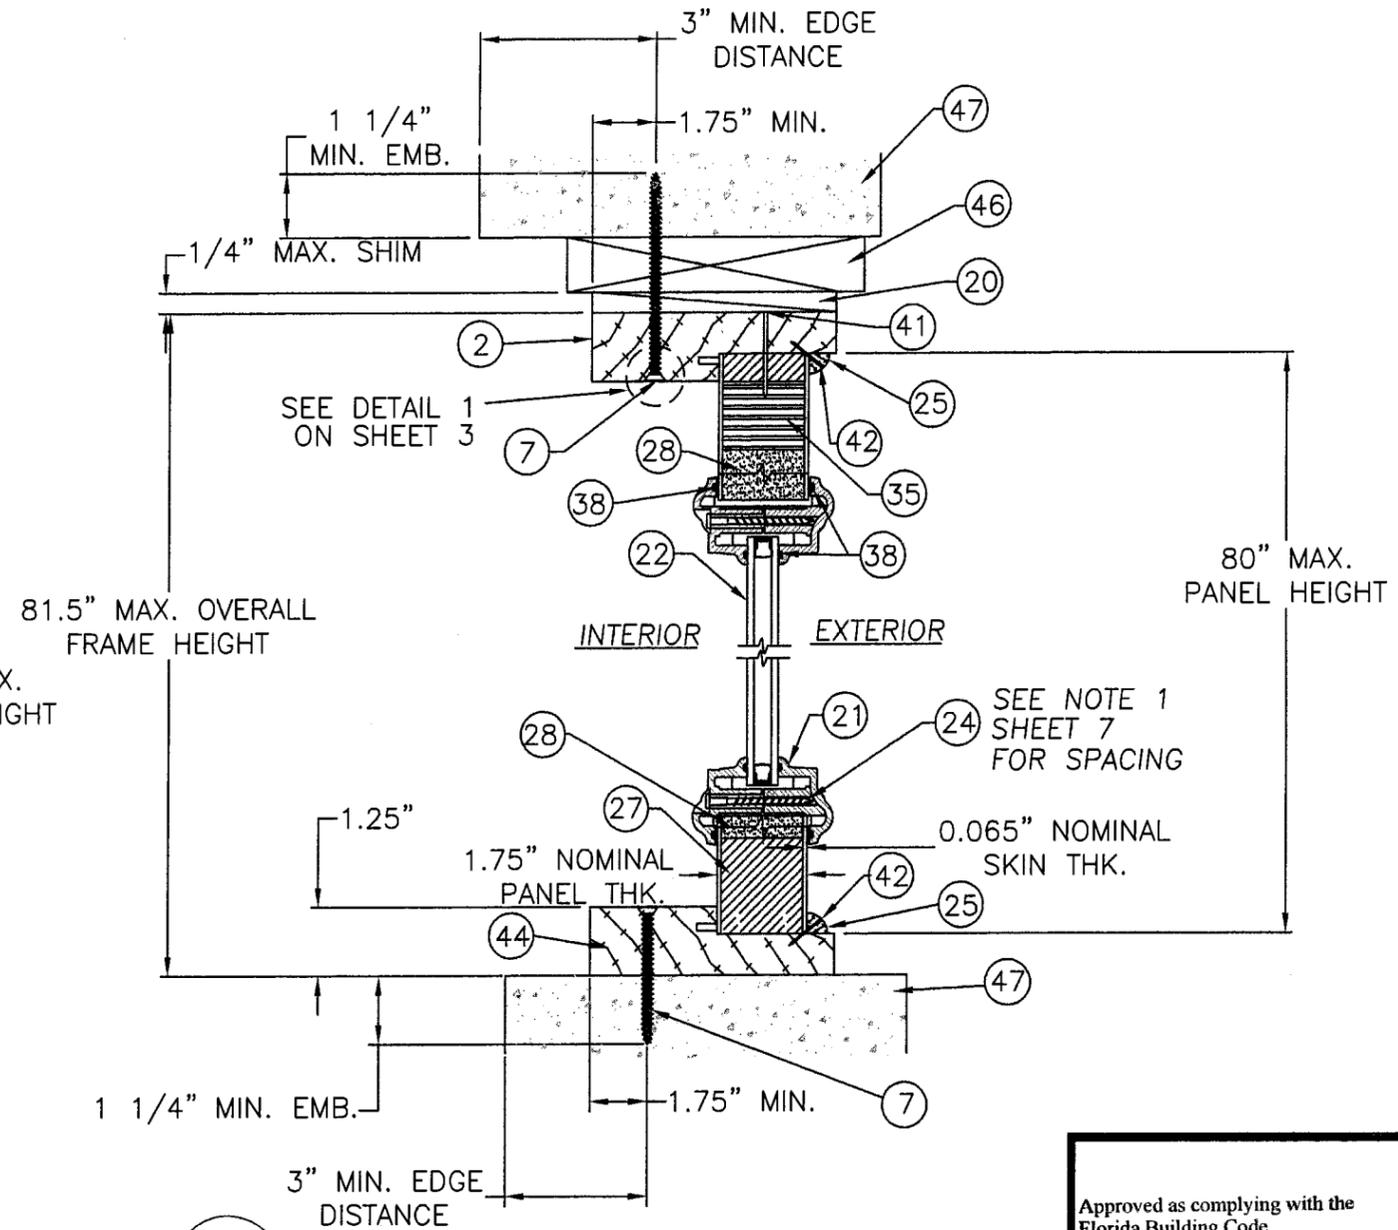

D
4
VERTICAL CROSS-SECTION
SIDE LITE PANEL
W/ ALUM. THRESHOLD
IN CONCRETE / MASONRY SUBSTRATE

Approved as complying with the
Florida Building Code
Date 06/07/2007
NOA# 06-1130.08
Miami Dade Product Control
Division
By *[Signature]*

SYM	REVISION	DATE	BY
B	REVISIONS PER MIAMI - DADE	5/02/07	TK
A	PER MIAMI DADE	3/8/07	BB


[Signature]
5/8/07
Eric S. Nielsen
Florida P. E. No. 41323
PTC, LLC
1535 Cogswell Street, Suite C25
Rockledge, Florida 32955
FBPE Certificate of Authorization NO. 25935

JELD-WEN, INC.
(541)-882-3451
3737 LAKEPORT BLVD. - KLAMATH FALLS, OR. 97601
TITLE: 6'-8" OUTSWING PREMIUM FIBERGLASS DOOR
VERTICAL CROSS SECTIONS - SIDE LITES




PREPARED BY: PTC PTC, LLC	DRN: SAM	DATE: 9/26/06
SCALE: N.T.S.	DWG. NO: JW022006	
REV: B	SHEET: 4 of 10	

Phone 321.690.1788 Fax 321.690.1789

E HORIZONTAL CROSS SECTION
5 AT LATCH JAMB TO BUCK, TYP.
 SINGLE DOOR
 IN CONCRETE / MASONRY SUBSTRATE

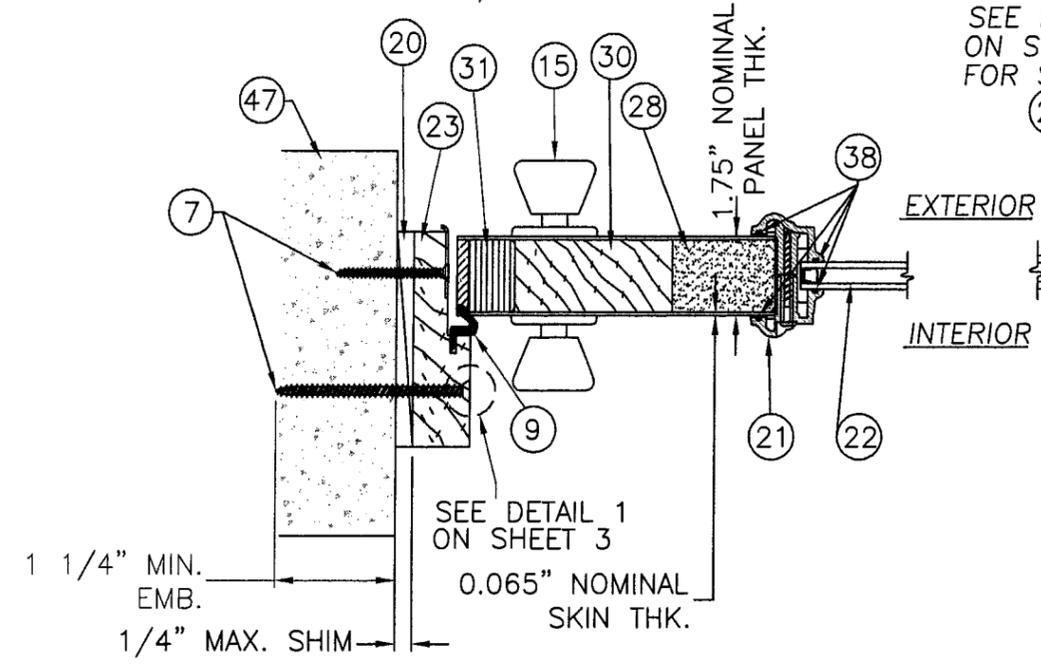

F HORIZONTAL CROSS SECTION
5 AT HINGE JAMB TO BUCK, TYP.
 IN CONCRETE / MASONRY SUBSTRATE

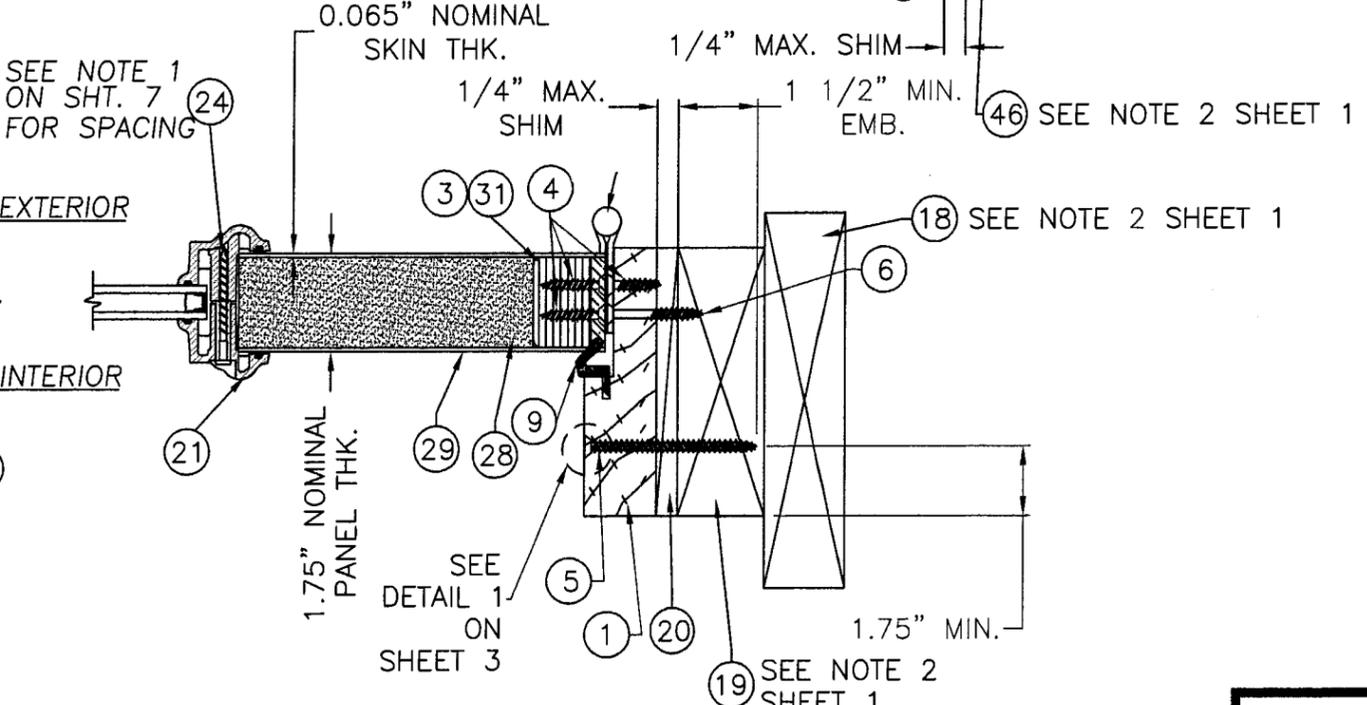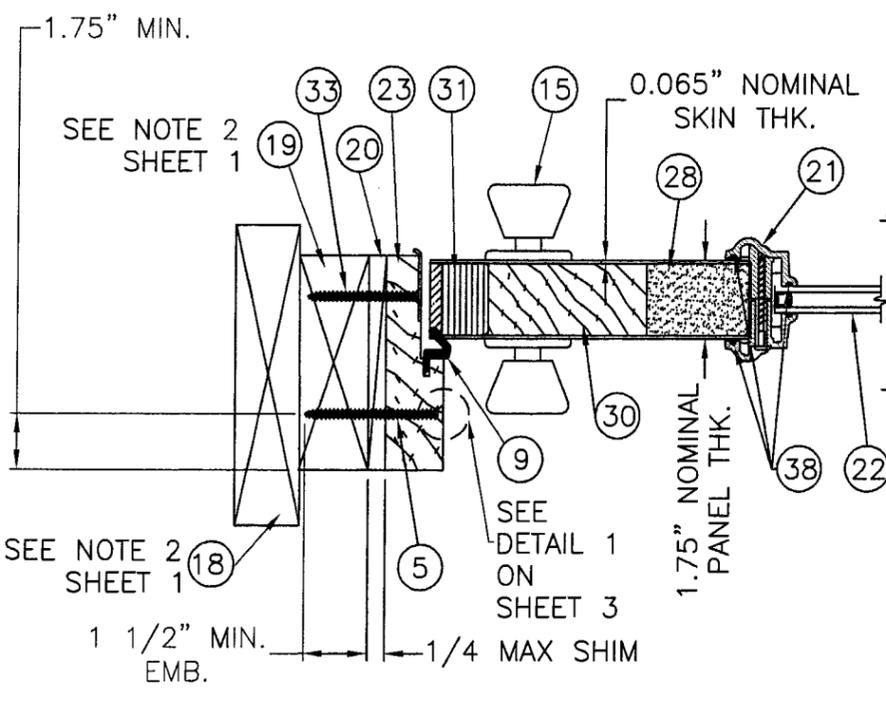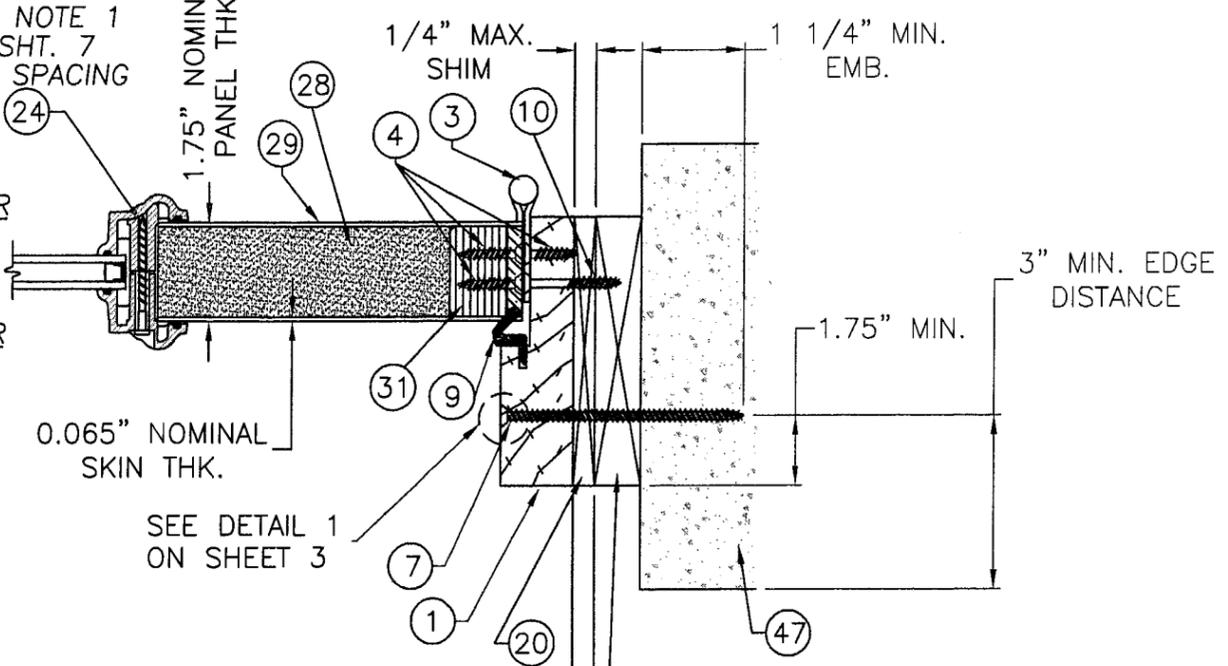

G HORIZONTAL CROSS SECTION
5 AT LATCH JAMB TO BUCK, TYP.
 SINGLE DOOR IN WOOD SUBSTRATE

H HORIZONTAL CROSS SECTION
5 AT HINGE JAMB TO BUCK, TYP.
 SINGLE DOOR IN WOOD SUBSTRATE

Approved as complying with the
 Florida Building Code
 Date 06/07/2007
 NOA# 06-1130-08
 Miami Dade Product Control
 Division
 By *[Signature]*

[Signature]
 5/8/07
 Eric S. Nielsen
 Florida P. E. No. 41323
 PTC, LLC
 1535 Cogswell Street, Suite C25
 Rockledge, Florida 32955
 FBPE Certificate of Authorization NO. 25935


JELD-WEN, INC.
 (541)-882-3451
 3737 LAKEPORT BLVD. - KLAMATH FALLS, OR. 97601
 TITLE: 6'-8" OUTSWING PREMIUM FIBERGLASS DOOR
 HORIZONTAL CROSS SECTIONS

PREPARED BY: PTC PTC, LLC	DRN: SAM	DATE: 9/26/06
SCALE: N.T.S.	DWG. NO.: JW022006	
REV: B	SHEET: 5 of 10	


Phone 321.690.1788 Fax 321.690.1789

SYMBOL	REVISION	DATE	BY
B	REVISIONS PER MIAMI - DADE	5/02/07	TK
A	PER MIAMI DADE	3/8/07	BB


I HORIZONTAL CROSS SECTION
6 AT SIDELITE

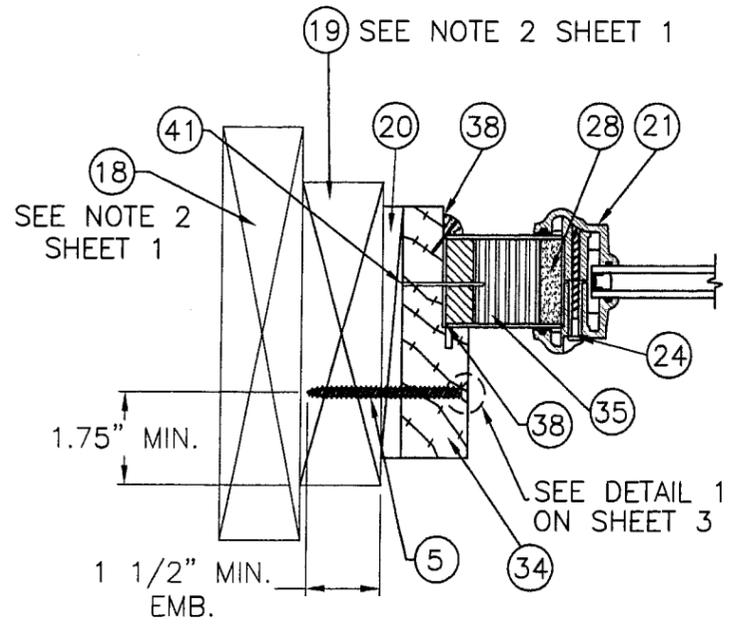



J HORIZONTAL CROSS SECTION
6 AT SIDELITE TO HINGE JAMB

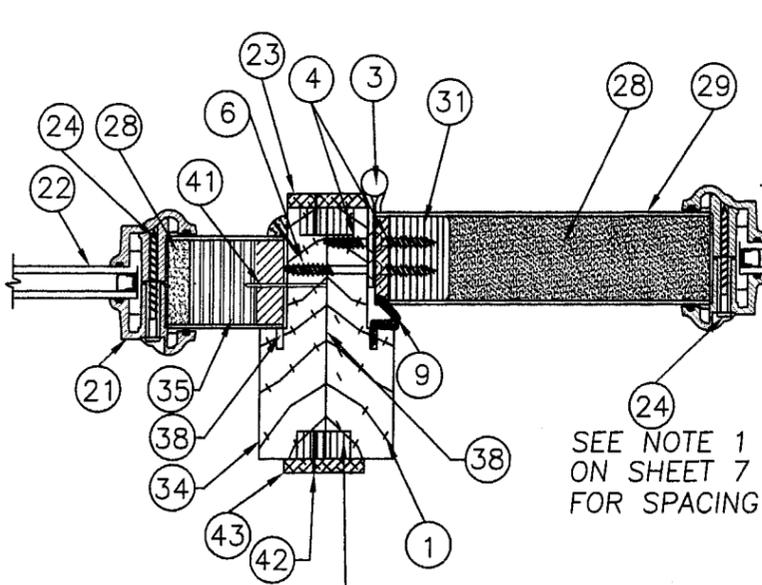

K HORIZONTAL CROSS SECTION
6 AT ENDURA ASTRAGAL, TYP.

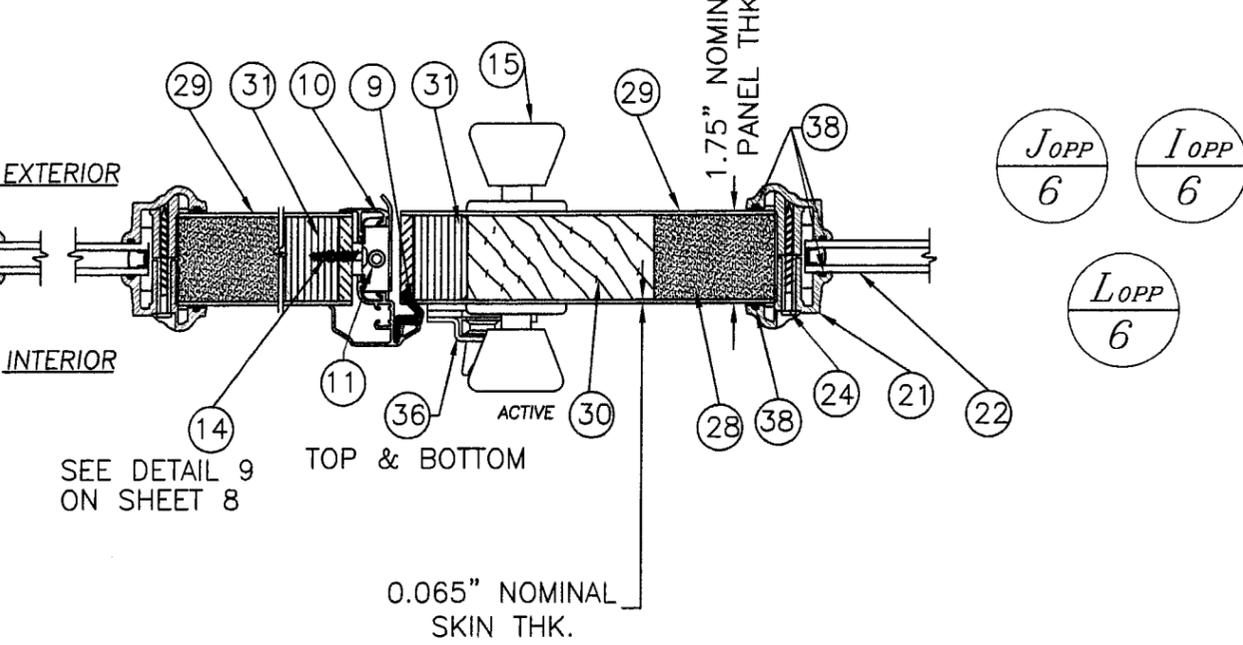

$\frac{J_{OPP}}{6}$ $\frac{I_{OPP}}{6}$
 $\frac{L_{OPP}}{6}$

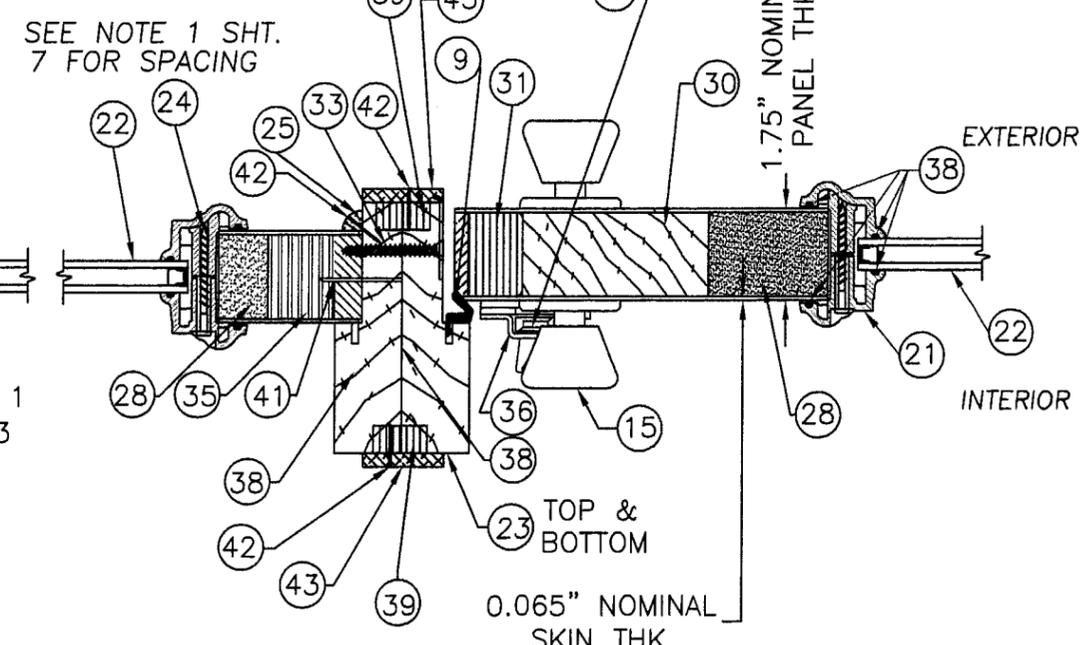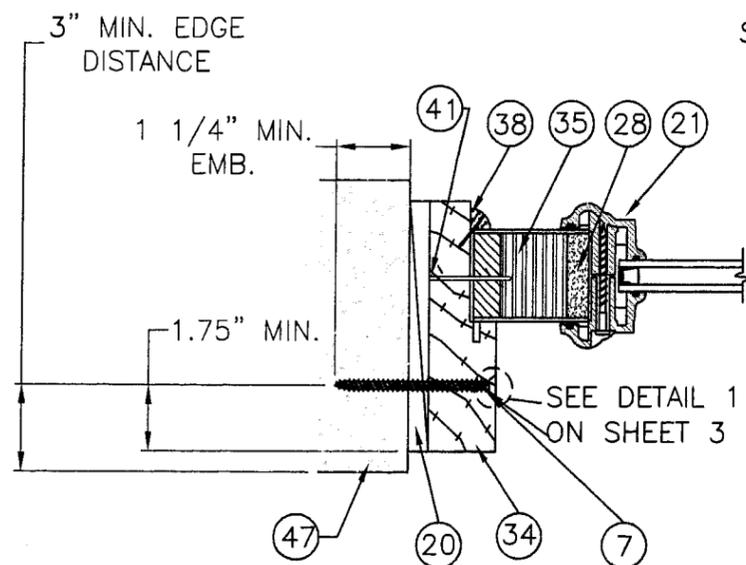

L HORIZONTAL CROSS SECTION
6 AT SIDELITE

M HORIZONTAL CROSS SECTION
6 AT SIDELITE TO LATCH JAMB


Approved as complying with the
Florida Building Code
Date 06/07/2007
NOA# 06-1130.08
Miami Dade Product Control
Division
By *[Signature]*

[Signature]
5/8/07
Eric S. Nielsen
Florida P. E. No. 41323
PTC, LLC
1535 Cogswell Street, Suite C25
Rockledge, Florida 32955
FBPE Certificate of Authorization NO. 25935



JELD-WEN, INC.
(541)-882-3451
3737 LAKEPORT BLVD. - KLAMATH FALLS, OR. 97601
TITLE: 6'-8" OUTSWING PREMIUM FIBERGLASS DOOR
HORIZONTAL CROSS SECTIONS

SYM	REVISION	DATE	BY
B	REVISIONS PER MIAMI - DADE	5/02/07	TK
A	PER MIAMI DADE	3/8/07	BB

PREPARED BY: PTC PTC, LLC	DRN: SAM	DATE: 9/26/06
SCALE: N.T.S.	DWG. NO: JW022006	
REV: B	SHEET: 6 of 10	

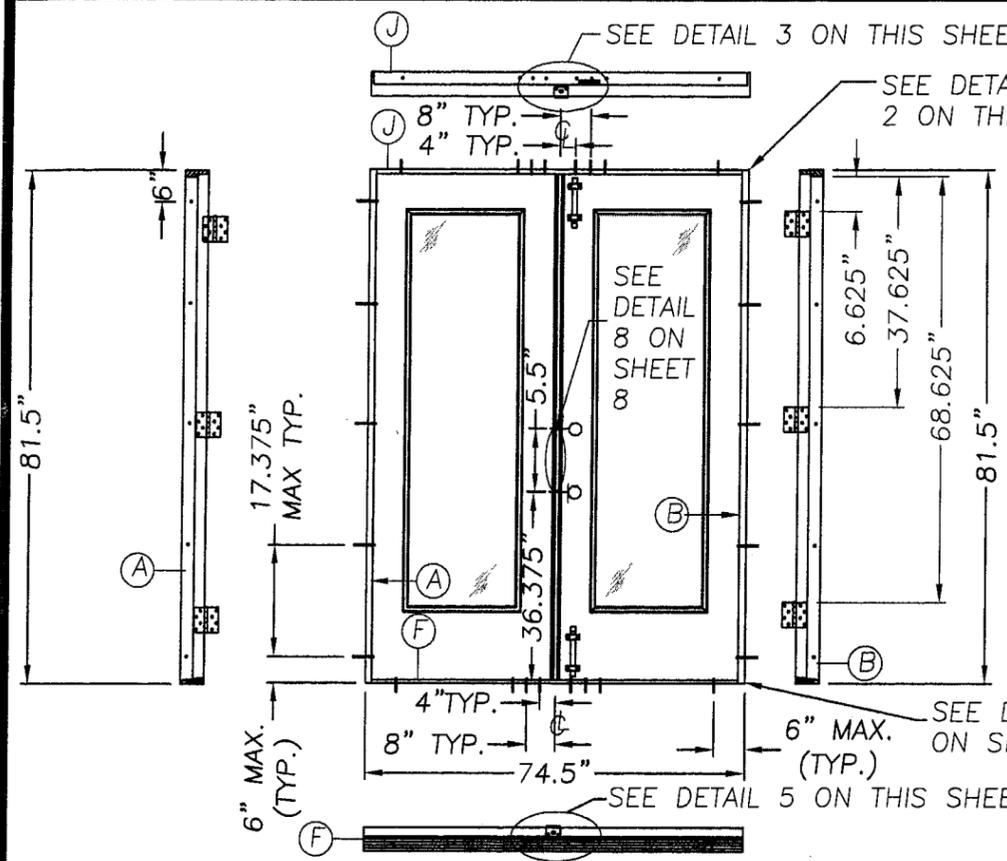


**DOUBLE DOOR ANCHORING LOCATIONS
INTERIOR VIEW**

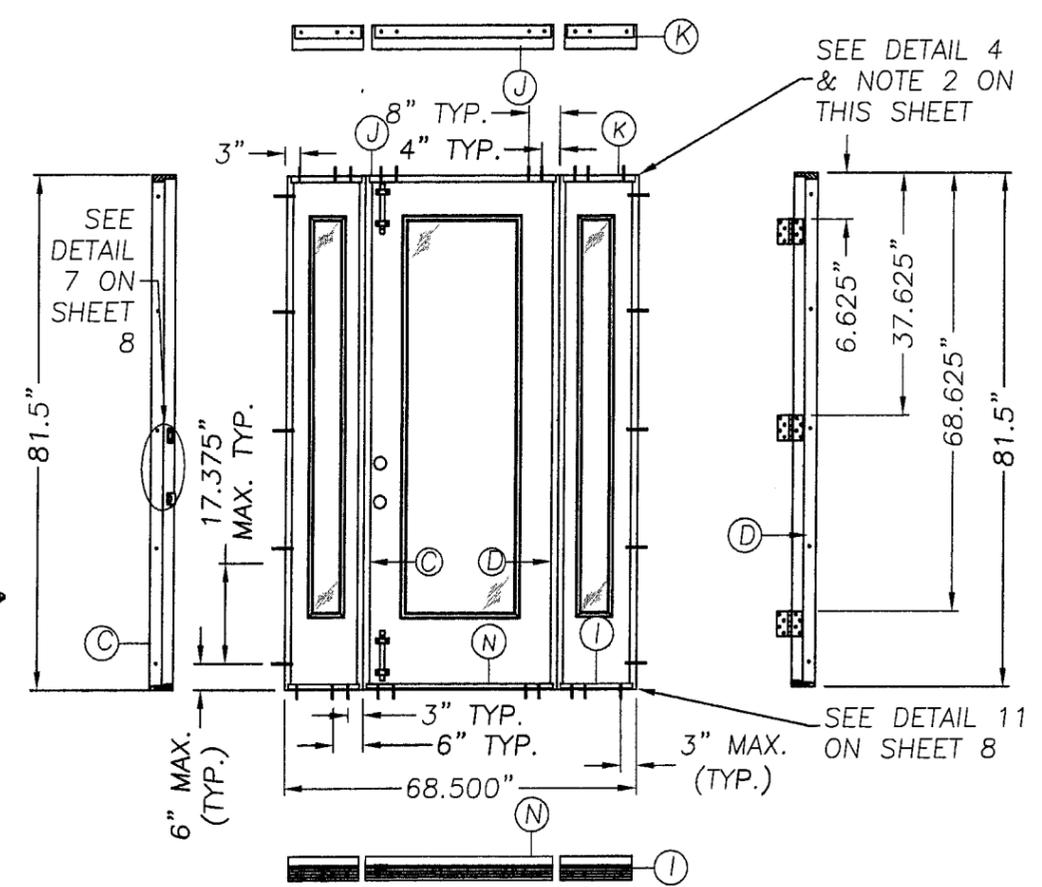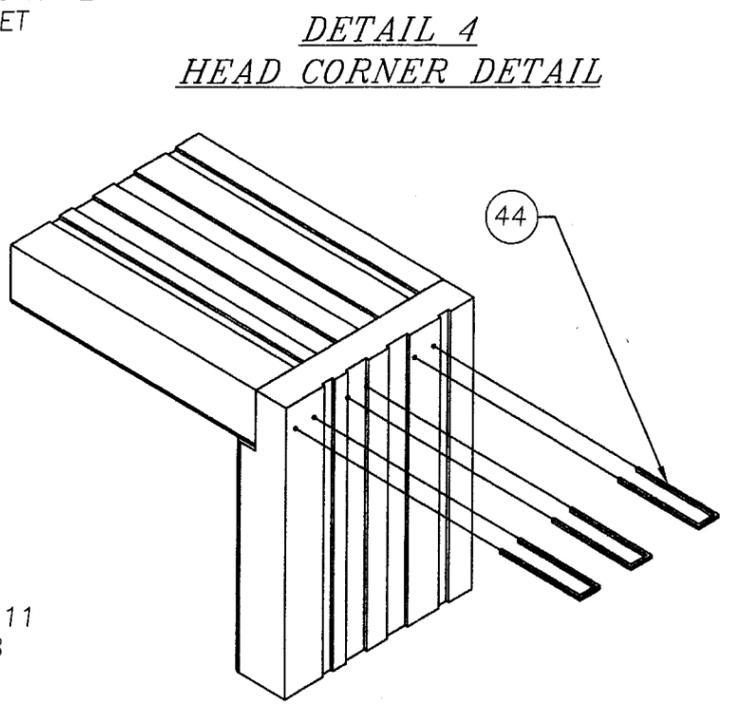


**SINGLE DOOR W/SIDELITES ANCHORING LOCATIONS
INTERIOR VIEW**


- NOTES:
1. SPACING FOR ITEM #24 (#8 x 1 1/2" TEK SCREW) IS AS FOLLOWS: TOP & BOTTOM; SIDELITE (2) SCREWS 3" IN FROM EACH CORNER. DOOR PANEL (2) SCREWS 3" IN FROM EACH CORNER, & (2) IN THE CENTER SPACED 5.75" O.C. SIDES FOR BOTH; (8) SCREWS 6.5", 16.375", 26.25", 36.125", 46", 55.875", 65.75" AND 75.625" FROM THE BOTTOM OF THE LITE FRAME.
 2. THE HEAD JAMBS ARE JOINED TO THE SIDE JAMBS USING (3) 7/16" CROWN x 2" LONG WIRE STAPLES.
 3. CORRUGATED NAILS (QTY 10) ARE EQUALLY SPACED ALONG BOTH FACES OF THE MULLION.

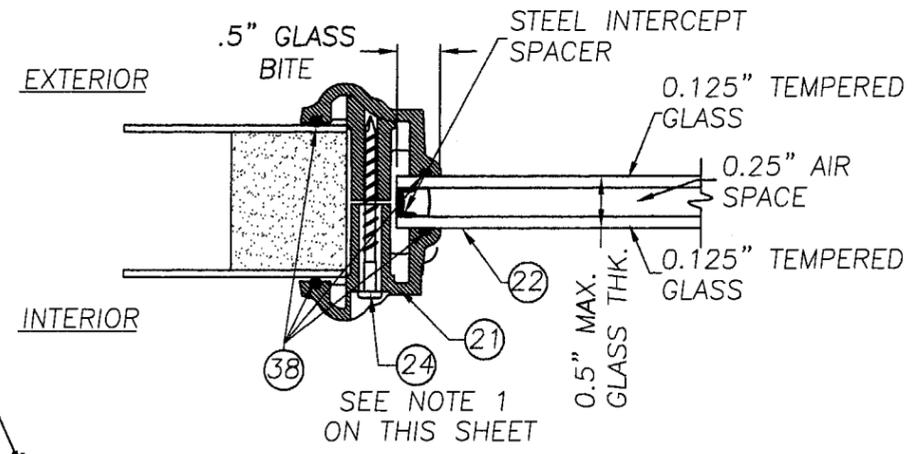

**ODL GLAZING DETAIL
INSULATED GLASS UNIT
PER CURRENT NOA**

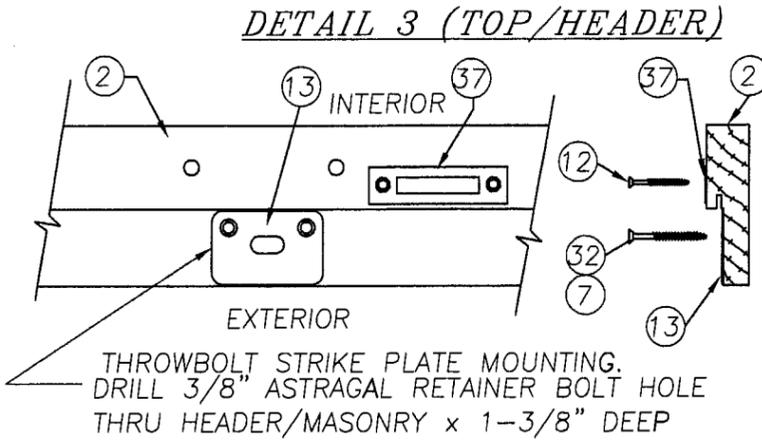

Approved for compliance with the Florida Building Code
Date 06/07/2007
NOA# 06-1130.08
Miami Dade Product Control Division
By *[Signature]*

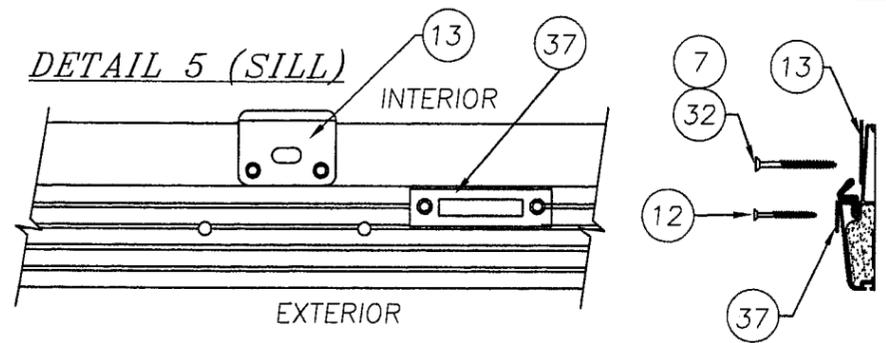

DRILL 3/8" ASTRAGAL RETAINER BOLT HOLE THRU THRESHOLD/MASONRY x 1-3/8" DEEP


SYM	REVISION	DATE	BY
B	REVISIONS PER MIAMI - DADE	5/02/07	TK
A	PER MIAMI DADE	3/8/07	BB

[Signature]
5/8/07
Eric S. Nielsen
Florida P. E. No. 41323
PTC, LLC
1535 Cogswell Street, Suite C25
Rockledge, Florida 32955
FBPE Certificate of Authorization NO. 25935


JELD-WEN, INC.
(541)-882-3451
3737 LAKEPORT BLVD. - KLAMATH FALLS, OR. 97601
TITLE: 6'-8" OUTSWING PREMIUM FIBERGLASS DOOR ANCHOR ELEVATIONS & DETAILS

PREPARED BY: **PTC** PTC, LLC
DRN: SAM
SCALE: N.T.S.
REV: B

DATE: 9/26/06
DWG. NO: JW022006
SHEET: 7 of 10

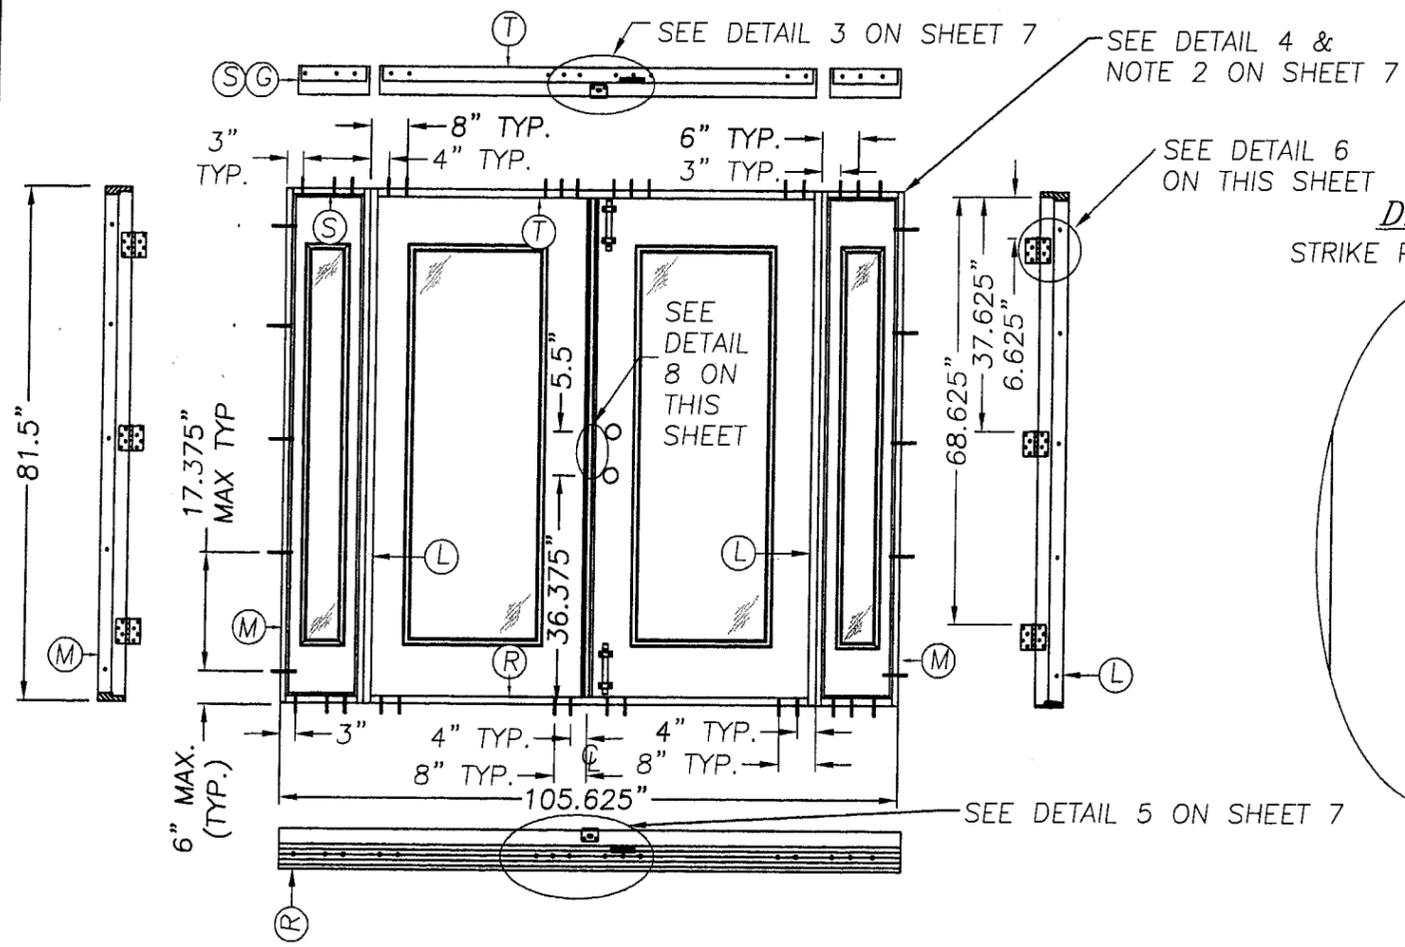


DOUBLE DOOR W/SIDELITES ANCHORING LOCATIONS

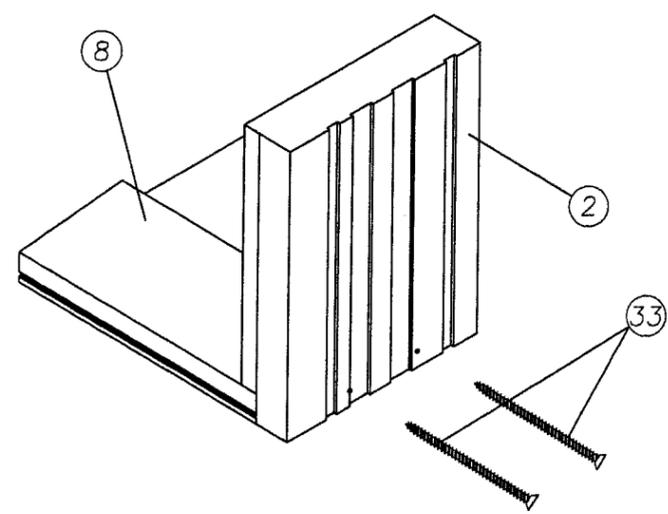


DETAIL 11
THRESHOLD CORNER DETAIL


DETAIL 7
STRIKE PLATES TO JAMBS

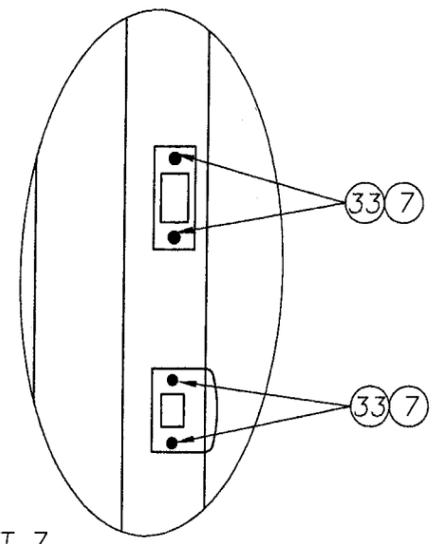


DETAIL 9
FASTENER SPACING
ENDURA ASTRAGAL

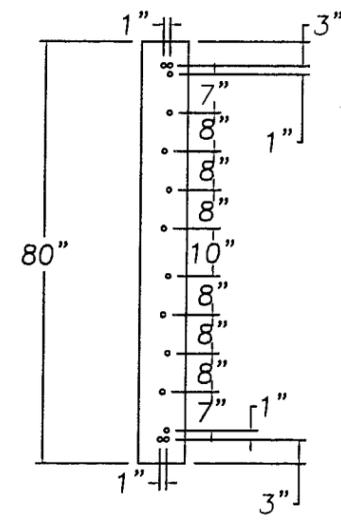


DETAIL 8
STRIKE PLATE TO
IMPERIAL ASTRAGAL

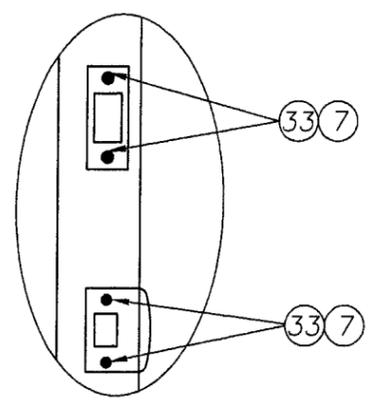

SINGLE DOOR ANCHORING LOCATIONS

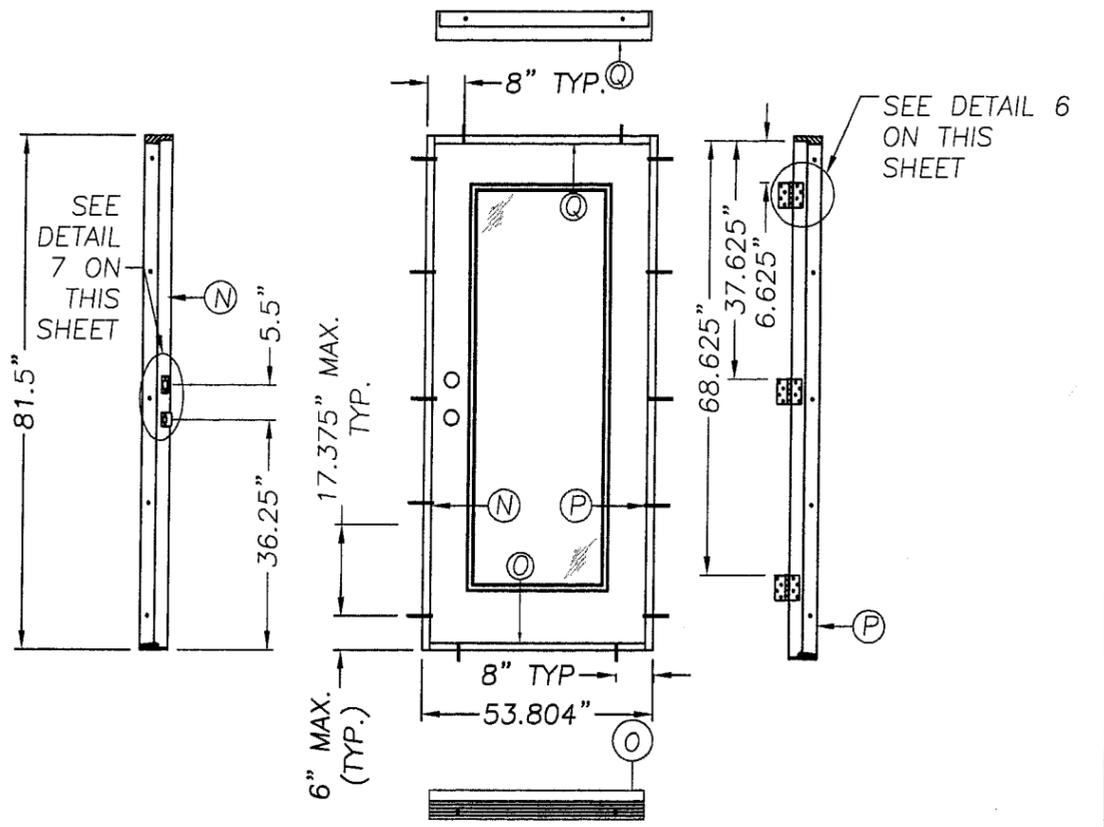

DETAIL 6
HINGE DETAIL

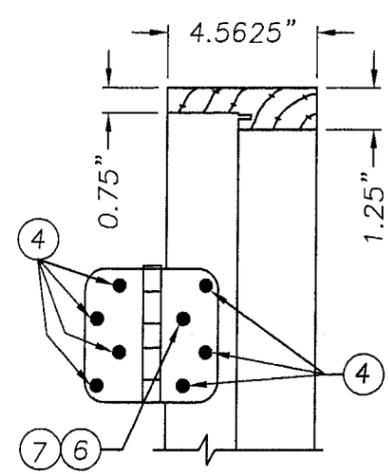

Approved as complying with the
Florida Building Code
Date 06/07/2007
NOA# 06-1130.08
Miami Dade Product Control
Division
By *[Signature]*


SYM	REVISION	DATE	BY
B	REVISIONS PER MIAMI - DADE	5/02/07	TK
A	PER MIAMI DADE	3/8/07	BB

ESN
5/8/07
Eric S. Nielsen
Florida P. E. No. 41323
PTC, LLC
1535 Cogswell Street, Suite C25
Rockledge, Florida 32955
FBPE Certificate of Authorization NO. 25935


JELD-WEN, INC.
(541)-882-3451
3737 LAKEPORT BLVD. - KLAMATH FALLS, OR. 97601
TITLE: 6'-8" OUTSWING PREMIUM FIBERGLASS DOOR
ANCHORING LOCATIONS & DETAILS

PREPARED BY: **PTC** PTC, LLC
DRN: SAM
SCALE: N.T.S.
REV: B


DATE: 9/26/06
DWG. NO: JW022006
SHEET: 8 of 10

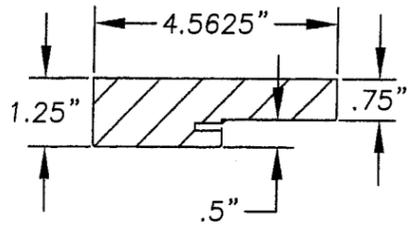

WOOD FRAME (1)(2)(3)(4)

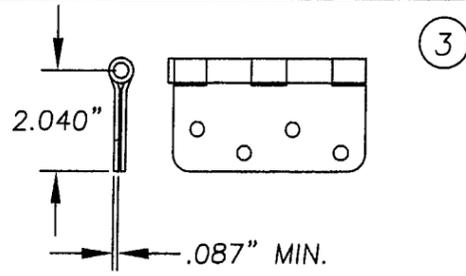


4" x 4" STEEL DOOR HINGE

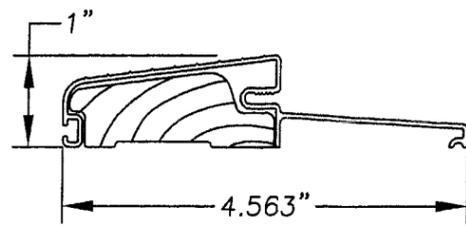


OUTSWING THRESHOLD (ENDURA)
PART# FOB4566A, 6063-T6 ALUMINUM




COMPRESSION WEATHERSTRIP
Q-LON QDS-650

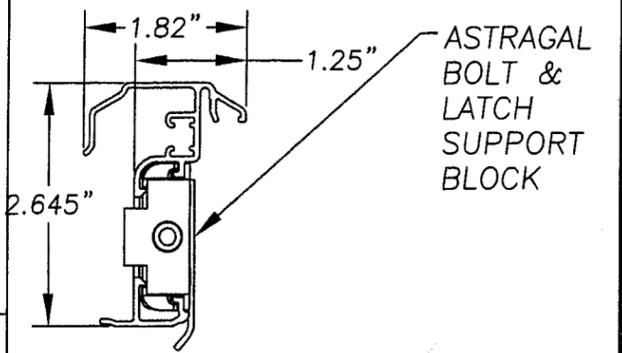


ASTRAGAL BOLT & LATCH SUPPORT BLOCK

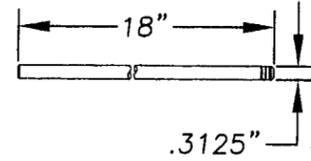


ASTRAGAL BOLT
MATERIAL: C/R STEEL ROD
ZINC & YELLOW CHROMATE

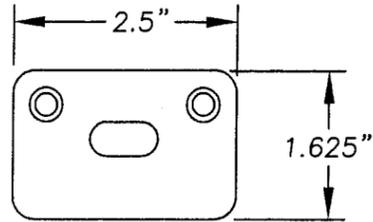


ASTRAGAL BOLT STRIKE PLATE (.050" STEEL)

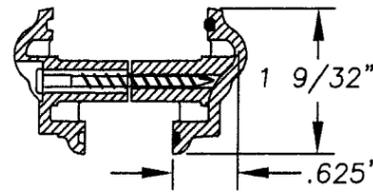


PLASTIC LIP LITE FRAME

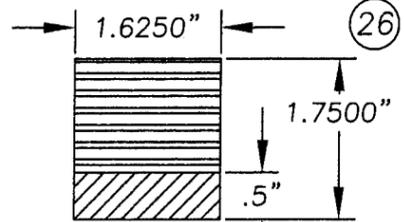


TOP RAIL
LVL W/SOFTWOOD CAP

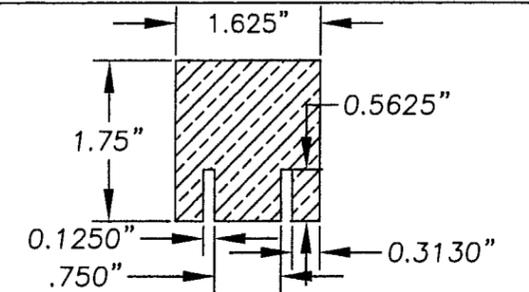


FINGER JOINTED WOOD
BOTTOM RAIL

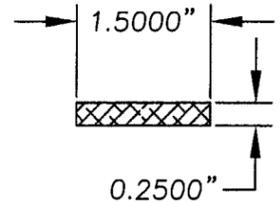


WOOD MULLION CAP

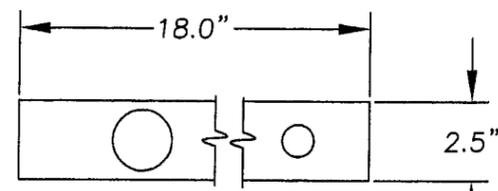

LOCK BLOCK, (LVL)

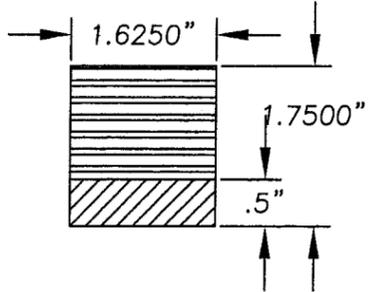


HINGE & LATCH STILE
LVL W/SOFTWOOD CAP

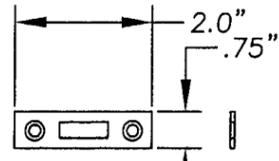


SURFACE BOLT STRIKE (.125" STEEL)

ATTACH TO HEAD & SILL USING
#10 x 1 1/4" F.H. SHEET METAL
SCREWS PROVIDED WITH BOLT.

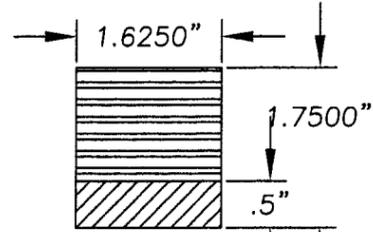

SIDELITE STILE & RAIL
LVL W/SOFTWOOD CAP

Approved as complying with the
Florida Building Code
Date 06/07/2007
NOA# 06-1130-08
Miami Dade Product Control
Division
By *[Signature]*

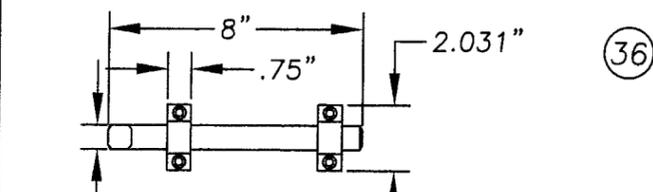

SURFACE BOLT (IVES, .25" STEEL)
ATTACH TO DOOR USING ITEM 40

SYM	REVISION	DATE	BY
B	REVISIONS PER MIAMI - DADE	5/02/07	TK
A	PER MIAMI DADE	3/8/07	BB

[Signature]
5/8/07
Eric S. Nielsen
Florida P. E. No. 41323
PTC, LLC
1535 Cogswell Street, Suite C25
Rockledge, Florida 32955
FBPE Certificate of Authorization NO. 25935

JELD-WEN, INC.
(541)-882-3451
3737 LAKEPORT BLVD. - KLAMATH FALLS, OR. 97601
TITLE: 6'-8" OUTSWING PREMIUM FIBERGLASS DOOR COMPONENTS

PREPARED BY: PTC PTC, LLC	DRN: SAM	DATE: 9/26/06
SCALE: N.T.S.	DWG. NO.: JW022006	
REV: B	SHEET: 9 of 10	

Item	DESCRIPTION	Material
1	HINGE JAMB (1 1/4" x 4 9/16" PONDEROSA PINE)	PINE
2	HEAD FRAME (1 1/4" x 4 9/16" PONDEROSA PINE)	PINE
3	4" x 4" BUTT HINGE 12GA. (.087" MIN)	STEEL
4	#9 x 3/4" PHILLIPS FLATHEAD WOOD SCREW	STEEL
5	#8 PHILLIPS F.H. WOOD SCREW W. 1-1/2" MIN. EMBED.	STEEL
6	#10 X 1 1/2" PHILLIPS FLATHEAD WOOD SCREW	STEEL
7	3/16" TAPCON W/ 1 1/4" MIN. EMBED. (ELCO)	STEEL
8	OUT-SWING THRESHOLD (ENDURA #FOB4566A)	ALUMINUM
9	COMPRESSION WEATHERSTRIP (Q-LON QDS-650)	VINYL
10	EXTRUDED ASTRAGAL (ENDURA)	ALUMINUM
11	ASTRAGAL THROW BOLT 0.3125" X 18.0" TOP/BOTTOM	STEEL
12	#10 x 1 1/4" F.H. SHEET METAL SCREW	STEEL
13	ASTRAGAL BOLT STRIKE PLATE LOCATED AT HEAD & SILL (ENDURA)	STEEL
14	#10 X 1" PHILLIPS PAN HEAD SHEET METAL SCREW	STEEL
15	KWIKSET TITAN LOCK SERIES 400	STEEL
16	KWIKSET TITAN DEADBOLT SERIES 780	STEEL
17	LATCH SCREWS (SEE LOCK INSTRUCTIONS)	STEEL
18	2X WOOD BUCK (SEE NOTE 2 SHEET 1)	WOOD
19	2x WOOD BUCK (SEE NOTE 2 SHEET 1)	WOOD
20	1/4" MAX. SHIMS	HIGH DENSITY PLASTIC OR BETTER
21	LITE FRAME (ODL HP POLYPROPYLENE) PER CURRENT NOA	PLASTIC
22	ODL 1/2" IG GLAZING UNIT PER CURRENT NOA	GLASS
23	LATCH JAMB (1-1/4" X 4-9/16" PONDEROSA PINE)	PINE
24	#8 x 1 1/2" TEK SCREW (LITE FRAME)	STEEL
25	3/8" RADIUS QUARTER ROUND STOP	SOFTWOOD
26	TOP RAIL LVL/ PINE CAPPED	LVL W/PINE
27	BOTTOM RAIL (FINGER JOINTED PINE)	PINE
28	EXPANDED POLYSTYRENE (1.0 TO 1.25lbs DENSITY BY JELD-WEN)	FOAM
29	FIBERGLASS DOOR PANEL SKIN W/ PUR-FIBER TECHNOLOGY (0.065" NOMINAL THICKNESS) BY JELD-WEN FOR CURRENT NOA	FIBERGLASS SKIN
30	LOCK BLOCK (2-1/2" x 18")	PINE
31	HINGE & LATCH SIDE STILE (LVL/ PINE CAPPED)	LVL / PINE
32	#8 X 3" PHILLIPS FLATHEAD SCREW	VINYL
33	#8 x 2" PHILLIPS FLATHEAD WOOD SCREW	STEEL
34	SIDELITE JAMB (1 1/4" x 4 9/16" PONDEROSA PINE)	PINE
35	SIDELITE RAIL & STILE	LVL/PINE
36	IVES SURFACE BOLT #454 8.0" L. X .25" THK.	STEEL
37	SURFACE BOLT STRIKE (0.125" THK.)	STEEL
38	DOW CORNING 1199 SILICONE SEALANT	SILICONE
39	1" X 1/2" CORRUGATED NAIL	STEEL
40	1/4-20 SEX BOLT W/1/4-20 FEMALE END x 1" L	STEEL
41	16-GA, 7/16" CROWN BY 1-1/2" LONG STAPLE	STEEL
42	16 GA. BRAD TRIM NAIL 3/4" L.	STEEL
43	1/4" X 1 1/2" WOOD MULLION CAP	WOOD
44	SIDELITE SILL FRAME (1 1/4 x 4 9/16" PONDEROSA PINE)	PINE

Item	DESCRIPTION	Material
44	16 Ga. 7/16" CROWN x 2" LONG STAPLES	STEEL
45	NOT USED	-
46	1x WOOD BUCK SEE NOTE 2 SHEET 1	WOOD
47	CONCRETE	CONCRETE / MASONRY

NOTES:

- SHIM AS REQUIRED AT EACH SET OF INSTALLATION ANCHORS. MAXIMUM ALLOWABLE SHIM TO BE 1/4", SHIM WHERE SPACE OF 1/16" OR GREATER OCCURS.
- ALL INSTALLATION ANCHORS MUST BE MADE OF CORROSION RESISTANT MATERIALS.
- MECHANICAL INSTALLATION ANCHOR CAPACITIES ARE BASED ON THE FOLLOWING PROPERTIES:
 - WOOD- MINIMUM SPECIFIC GRAVITY OF 0.55 OR GREATER.
 - CONCRETE- MINIMUM COMPRESSIVE STRENGTH OF 2700 PSI (3/16" ELCO TAPCON).
 - MASONRY- STRENGTH CONFORMANCE TO ASTM C-90, GRADE N, TYPE 1 (OR GREATER).

Approved as complying with the Florida Building Code
 Date 06/07/2007
 NOA# 06-1130.08
 Miami Dade Product Control Division
 By [Signature]

[Signature]
 5/8/07
 Eric S. Nielsen
 Florida P. E. No. 41323
 PTC, LLC
 1535 Cogswell Street, Suite C25
 Rockledge, Florida 32955
 FBPE Certificate of Authorization NO. 25935

JELD-WEN, INC.
 (541)-882-3451
 3737 LAKEPORT BLVD. - KLAMATH FALLS, OR. 97601
 TITLE: 6'-8" OUTSWING PREMIUM FIBERGLASS DOOR
 BILL OF MATERIALS

PREPARED BY:	DRN:	DATE:
PTC PTC, LLC	SAM	9/26/06
	SCALE:	DWG. NO:
	N.T.S.	JW022006
	REV:	SHEET:
	B	10 of 10

Phone 321.690.1788 Fax 321.690.1789

SYM	REVISION	DATE	BY
B	REVISIONS PER MIAMI - DADE	5/02/07	TK
A	PER MIAMI DADE	5/8/07	BB