



BUILDING CODE COMPLIANCE OFFICE (BCCO)
PRODUCT CONTROL DIVISION

MIAMI-DADE COUNTY, FLORIDA
METRO-DADE FLAGLER BUILDING
140 WEST FLAGLER STREET, SUITE 1603
MIAMI, FLORIDA 33130-1563
(305) 375-2901 FAX (305) 375-2908

NOTICE OF ACCEPTANCE (NOA)

www.miamidade.gov/buldingcode

Continental Glass Systems, Inc.
325 West 74 Place
Hialeah, FL 33014

SCOPE:

This NOA is being issued under the applicable rules and regulations governing the use of construction materials. The documentation submitted has been reviewed by Miami-Dade County Product Control Division and accepted by the Board of Rules and Appeals (BORA) to be used in Miami Dade County and other areas where allowed by the Authority Having Jurisdiction (AHJ).

This NOA shall not be valid after the expiration date stated below. The Miami-Dade County Product Control Division (In Miami Dade County) and/or the AHJ (in areas other than Miami Dade County) reserve the right to have this product or material tested for quality assurance purposes. If this product or material fails to perform in the accepted manner, the manufacturer will incur the expense of such testing and the AHJ may immediately revoke, modify, or suspend the use of such product or material within their jurisdiction. BORA reserves the right to revoke this acceptance, if it is determined by Miami-Dade County Product Control Division that this product or material fails to meet the requirements of the applicable building code.

This product is approved as described herein, and has been designed to comply with the Florida Building Code, including the High Velocity Hurricane Zone.

DESCRIPTION: Series 7000 Aluminum Fixed Window – L.M.I.

APPROVAL DOCUMENT: Drawing No. **FIXED - 7000**, titled "Series 7000 Fixed Window - Large Missile", sheets 1 through 4 of 4, dated January 23, 2006, prepared by Xcel Engineering Corp., dated August 08, 2007, signed and sealed by Sifang Zhao, P.E., bearing the Miami-Dade County Product Control Approval stamp with the Notice of Acceptance number and approval date by the Miami-Dade County Product Control Division.

MISSILE IMPACT RATING: Large and Small Missile Impact

LABELING: Each unit shall bear a permanent label with the manufacturer's name or logo, city, state and following statement: "Miami-Dade County Product Control Approved", unless otherwise noted herein.

RENEWAL of this NOA shall be considered after a renewal application has been filed and there has been no change in the applicable building code negatively affecting the performance of this product.

TERMINATION of this NOA will occur after the expiration date or if there has been a revision or change in the materials, use, and/or manufacture of the product or process. Misuse of this NOA as an endorsement of any product, for sales, advertising or any other purposes shall automatically terminate this NOA. Failure to comply with any section of this NOA shall be cause for termination and removal of NOA.

ADVERTISEMENT: The NOA number preceded by the words Miami-Dade County, Florida, and followed by the expiration date may be displayed in advertising literature. If any portion of the NOA is displayed, then it shall be done in its entirety.

INSPECTION: A copy of this entire NOA shall be provided to the user by the manufacturer or its distributors and shall be available for inspection at the job site at the request of the Building Official. This NOA consists of this page 1 and evidence page E-1, as well as approval document mentioned above. The submitted documentation was reviewed by **Jaime D. Gascon, P.E.**



J. Gascon
8/16/07

NOA No. 07-0103.12
Expiration Date: September 07, 2012
Approval Date: September 07, 2007
Page 1

Continental Glass Systems, Inc.

NOTICE OF ACCEPTANCE: EVIDENCE SUBMITTED

A. DRAWINGS

1. Manufacturer's die drawings and sections.
2. Drawing No **FIXED - 7000**, Sheets 1 through 4 of 4, titled "Series 7000 Fixed Window – Large Missile", dated January 23, 2006, prepared by Xcel Engineering Corp., dated August 08, 2007, signed and sealed by Sifang Zhao, P.E.

B. TESTS

1. Test reports on 1) Air Infiltration Test, per FBC, TAS 202-94
2) Uniform Static Air Pressure Test, Loading per FBC TAS 202-94
3) Water Resistance Test, per FBC, TAS 202-94
4) Large Missile Impact Test per FBC, TAS 201-94
5) Cyclic Wind Pressure Loading per FBC, TAS 203-94
along with marked-up drawings and installation diagram of aluminum fixed windows mullied together, prepared by Fenestration Testing Laboratory, Inc., Test Report No. **FTL-4846**, dated February 1, 2006, signed and sealed by Edmundo Largaespada, P.E.

C. CALCULATIONS

1. Anchor verification calculations and structural analysis, complying with FBC-2004, dated December 18, 2006, prepared by Xcel Engineering Corp., dated June 08, 2007, signed and sealed by Sifang Zhao, P.E.
Complies with ASTM E1300-98/02

D. QUALITY ASSURANCE

1. Miami Dade Building Code Compliance Office (BCCO).

E. MATERIAL CERTIFICATIONS


1. Notice of Acceptance No. **06-1205.10** issued to E.I. DuPont DeNemours & Co., Inc. for their "**DuPont Sentry Glass ® Plus**" dated 02/15/07, expiring on 01/14/08.

F. STATEMENTS

1. Statement letter of conformance, dated May 01, 2007, signed and sealed by Sifang Zhao, P.E.
2. Statement letter of no financial interest, dated December 11, 2006, signed and sealed by Sifang Zhao, P.E.
3. Laboratory compliance letter for Test Report No. **FTL- 4846**, issued by Fenestration Testing Laboratory, Inc., dated February 8, 2006, signed and sealed by Edmundo Largaespada P.E.



G. OTHER

1. None.

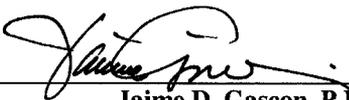

Jaime D. Gascon, P.E.
Chief, Product Control Division
NOA No. 07-0103.12

Expiration Date: September 07, 2012
Approval Date: September 07, 2007

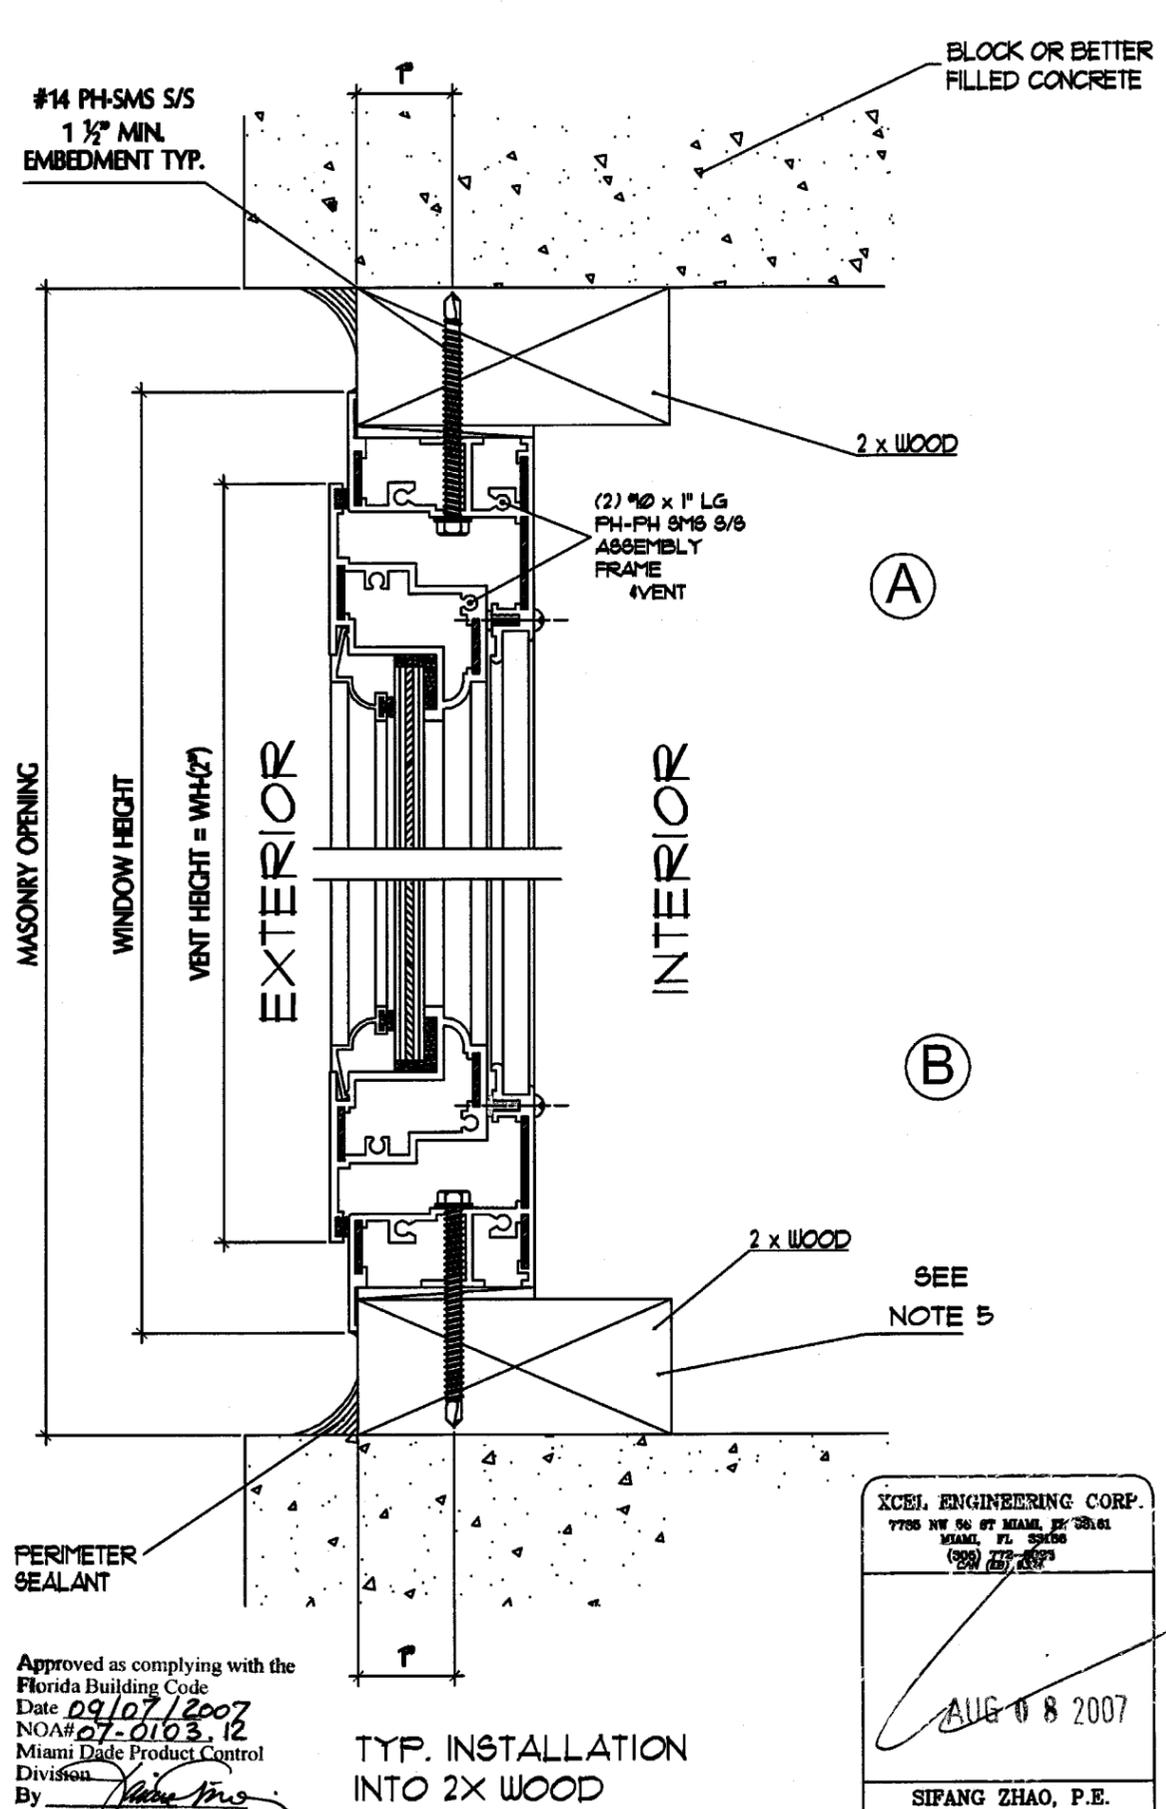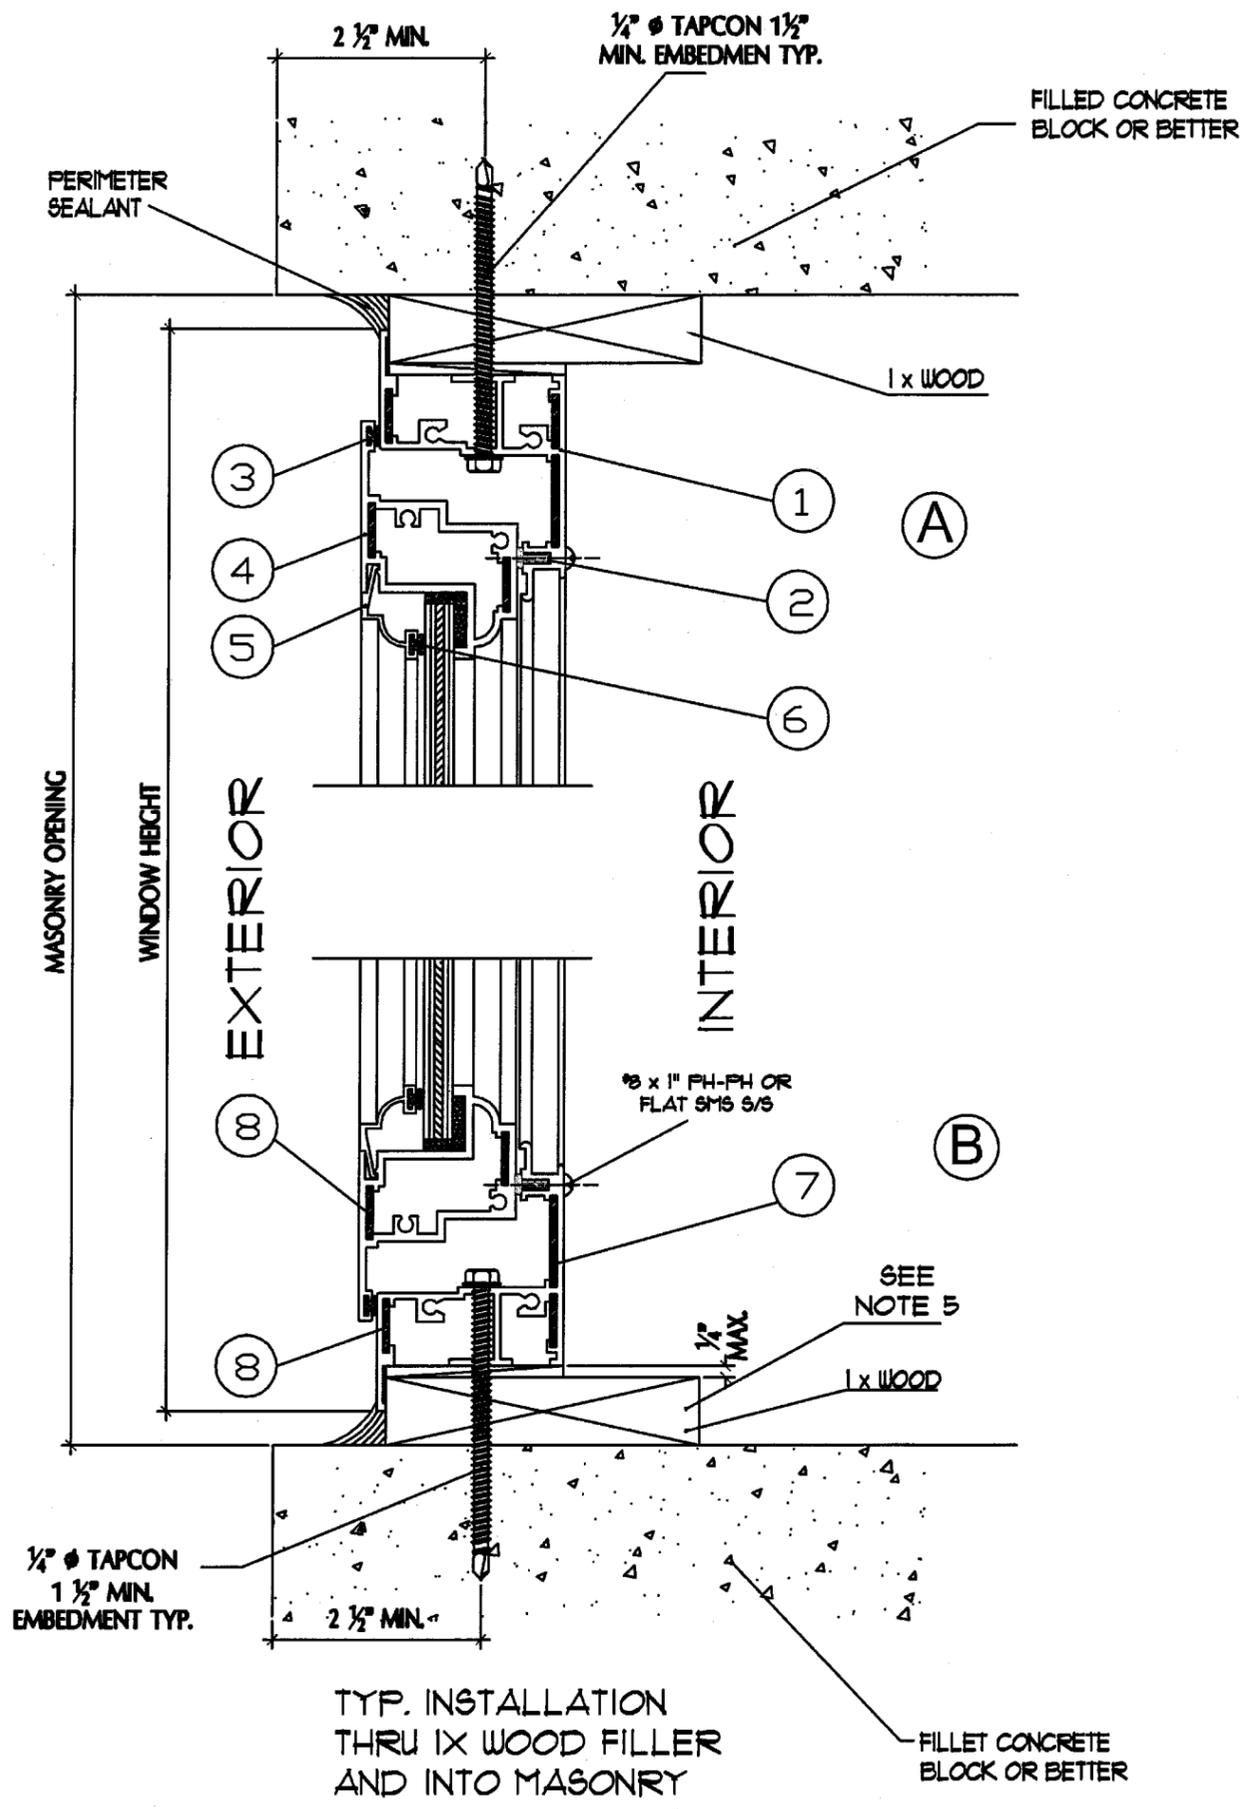

Approved as complying with the Florida Building Code
 Date 09/07/2007
 NOA# 07-0103.12
 Miami Dade Product Control Division
 By [Signature]

XCEL ENGINEERING CORP.
 7785 NW 56 ST MIAMI, FL 33166
 MIAMI, FL 33166
 (305) 777-8873
 FAX (305) 777-8873

[Signature]
 AUG 08 2007

SIFANG ZHAO, P.E.
 FLA. PE #50685

Continental Glass Systems Inc
 325 West 74 Place
 Hialeah Florida, 33014
 Phone 305-231-1101 Fax 305-231-1103

Series 7000
FIXED WINDOW
 LARGE MISSILE

REVISION	
No	Description

Date	1-23-06
Scale	N.T.S.
Design by	G. S.
Drawing by	RICHARD
Checked by	G. S.

Drawing No.
FIXED - 7000



Sheet 2 of 4

FILLED CONCRETE BLOCK OR BETTER

FILLED CONCRETE BLOCK OR BETTER

INTERIOR

EXTERIOR

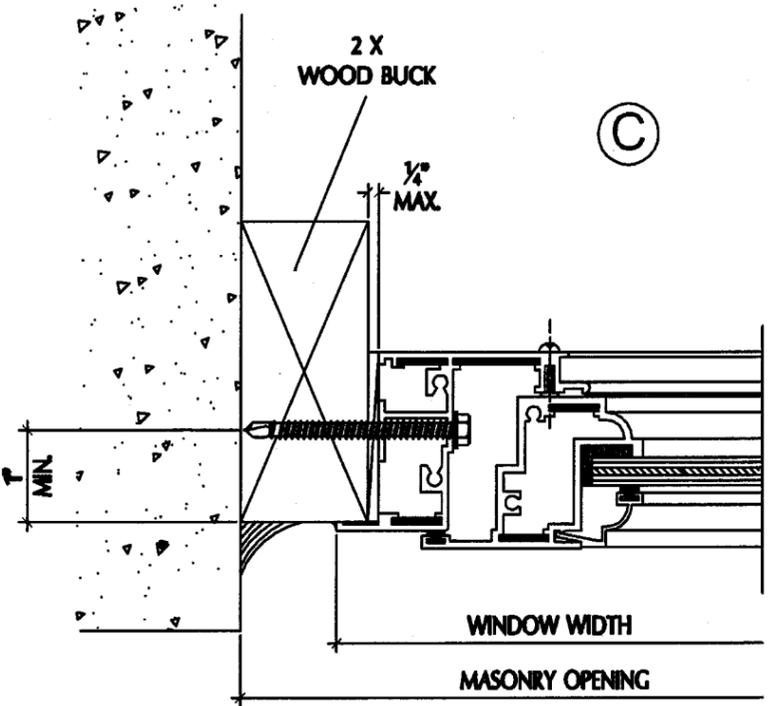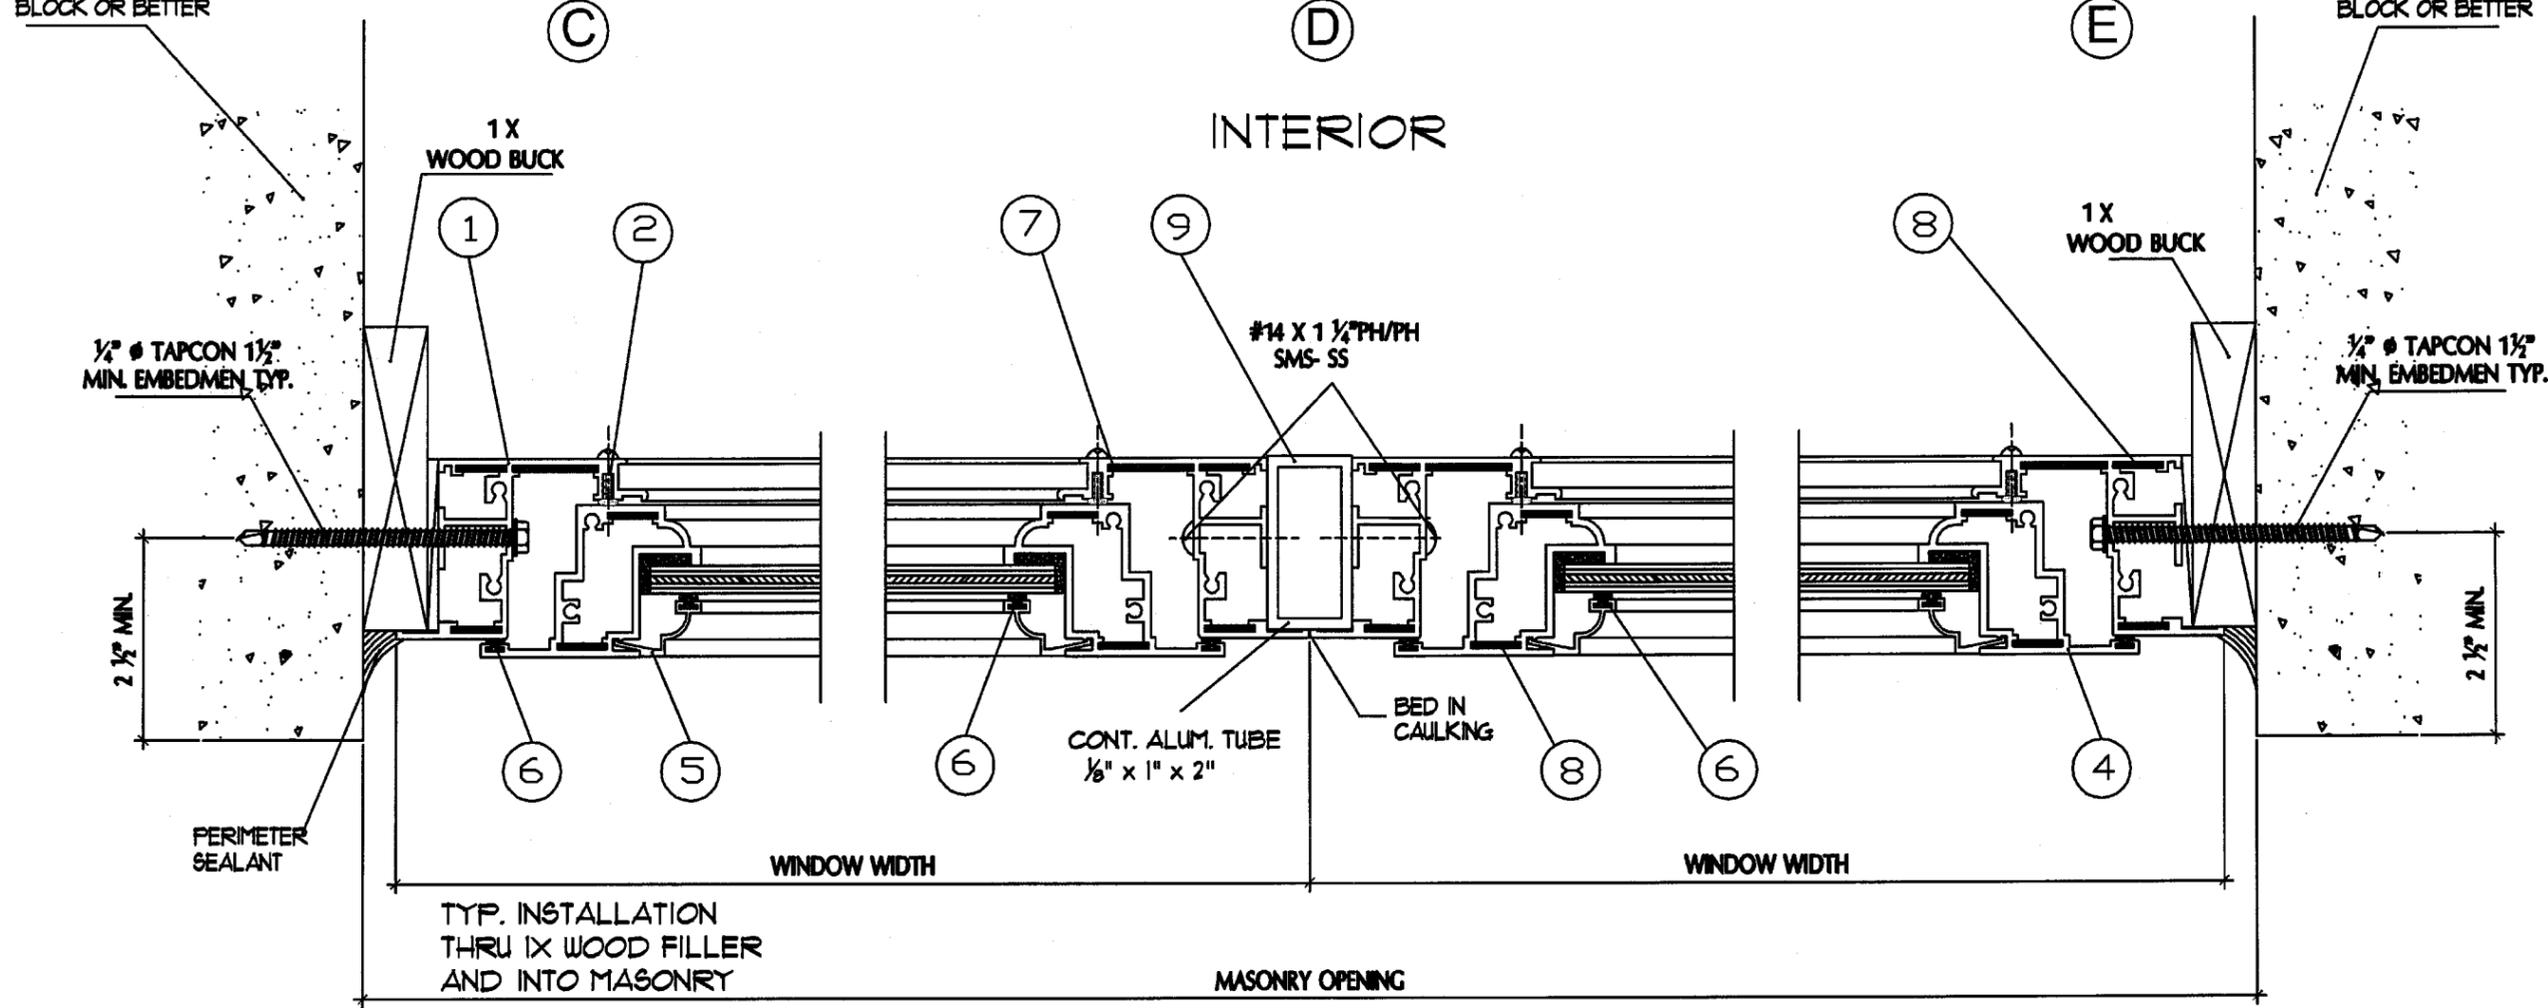

Approved as complying with the Florida Building Code
 Date 09/07/2007
 NOA# 07-0103-12
 Miami Dade Product Control Division
 By *[Signature]*

XCEL ENGINEERING CORP.
 7706 NW 66 ST MIAMI, FL 33161
 MIAMI, FL 33166
 (305) 778-6080
 CEN (20) 9254

[Signature]
 AUG 08 2007

SIFANG ZHAO, P.E.
 FLA. PE #50085







Continental Glass Systems Inc
 325 West 74 Place
 Hialeah Florida, 33014
 Phone 305-831-1101 Fax 305-831-1103

Series 7000
FIXED WINDOW
 LARGE MISSILE






REVISION	
No	Description

Date	1-23-06
Scale	N.T.S.
Design by	G. S.
Drawing by	RICHARD
Checked by	G. S.

Drawing No.
FIXED - 7000

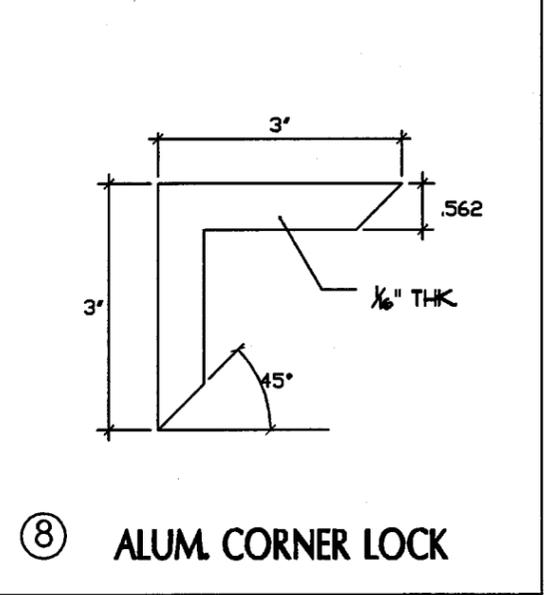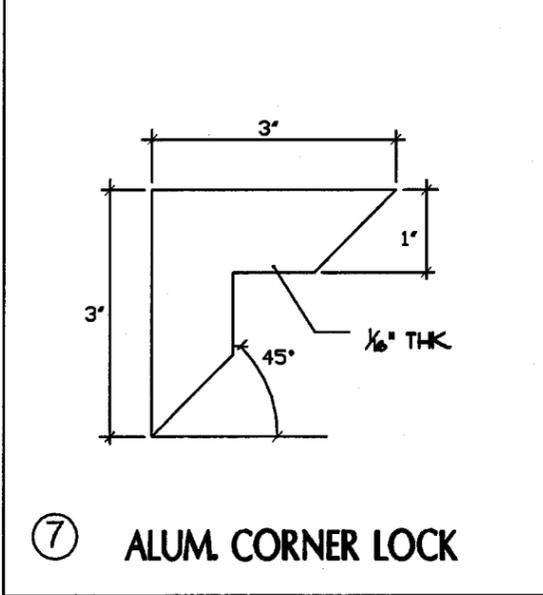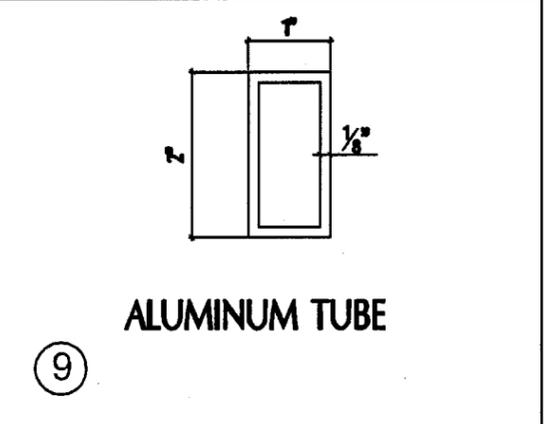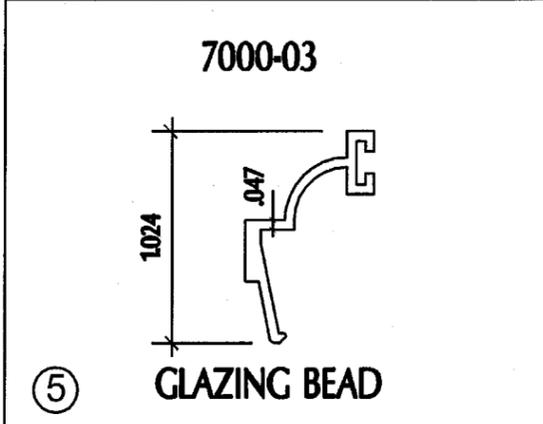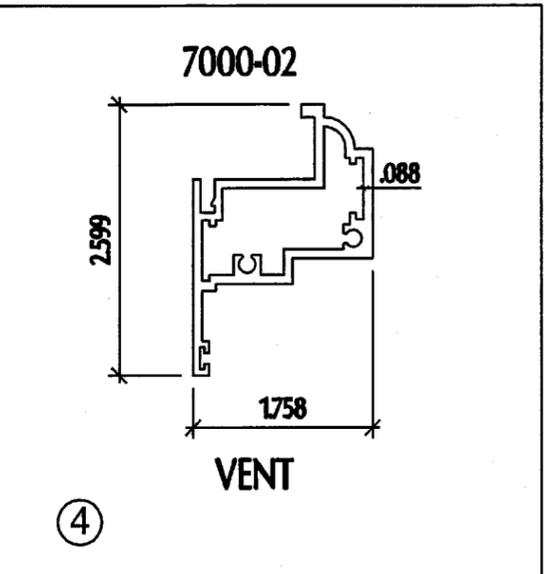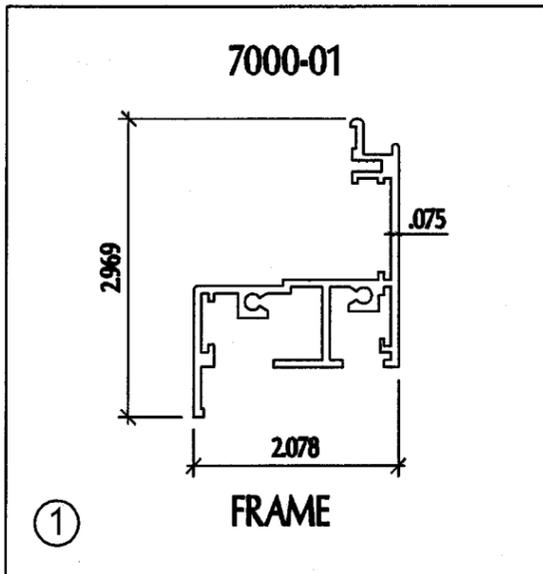

Item Number	Part Number	Part Name	Remarks
1	7000-01	FRAME	
2	E-101	GASKET VINYL (APT)	
3	Q-225T190	QLON	
4	7000-02	VENT FRAME	
5	7000-03	GLAZING BEAD	
6	E-202	GASKET	
7		CORNER LOCK	AT FRAME
8		CORNER LOCK	AT FRAME & VENT
9		ALUMINUM TUBE 1"x2"x1/8"	

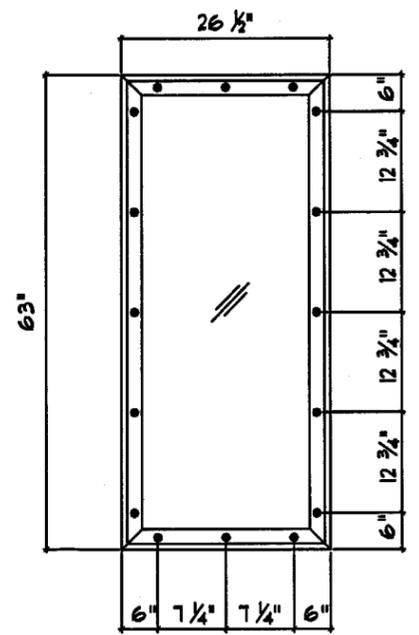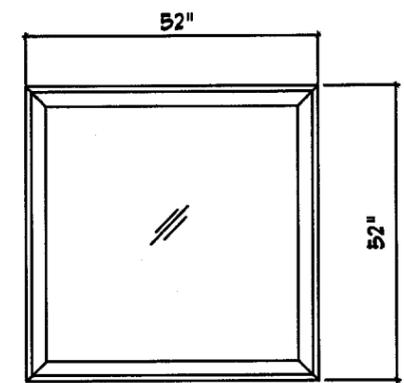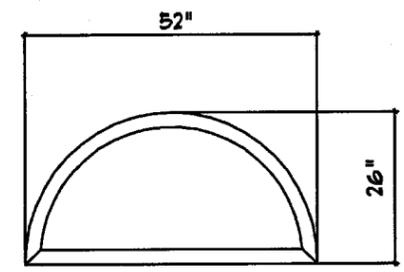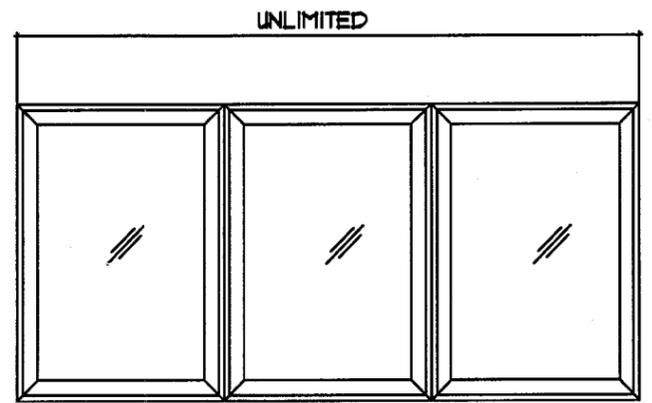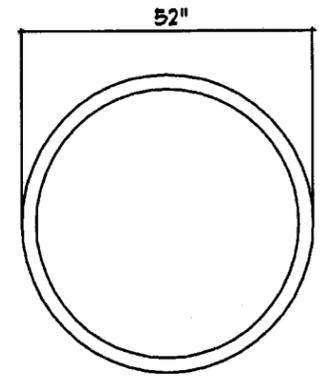

Approved as complying with the Florida Building Code
 Date 09/07/2007
 NOA# 07-6103.12
 Miami Dade Product Control Division
 By *[Signature]*

XCEL ENGINEERING CORP.
 7766 HW 66 ST MIAMI, FL 33151
 MIAMI, FL 33166
 (305) 778-6083
 CAN (TD) 8334

AUG 08 2007

SIFANG ZHAO, P.E.
 FLA. PE #50685

Continental Glass Systems Inc
 325 West 74 Place
 Hialeah Florida, 33014
 Phone 305-231-1101 Fax 305-231-1103

Series 7000
 FIXED WINDOW
 LARGE MISSILE

REVISION	
No	Description

Date	1-23-06
Scale	N.T.S.
Design by	G. S.
Drawing by	RICHARD
Checked by	G. S.

Drawing No.
 FIXED - 7000

Sheet 4 of 4