



**BUILDING CODE COMPLIANCE OFFICE (BCCO)
PRODUCT CONTROL DIVISION**

**MIAMI-DADE COUNTY, FLORIDA
METRO-DADE FLAGLER BUILDING
140 WEST FLAGLER STREET, SUITE 1603
MIAMI, FLORIDA 33130-1563
(305) 375-2901 FAX (305) 375-2908**

NOTICE OF ACCEPTANCE (NOA)

**Cornell Iron Works Inc.
100 Elmwood Avenue
Mountaintop, PA 18707**

SCOPE: This NOA is being issued under the applicable rules and regulations governing the use of construction materials. The documentation submitted has been reviewed by Miami-Dade County Product Control Division and accepted by the Board of Rules and Appeals (BORA) to be used in Miami Dade County and other areas where allowed by the Authority Having Jurisdiction (AHJ).

This NOA shall not be valid after the expiration date stated below. The Miami-Dade County Product Control Division (In Miami Dade County) and/or the AHJ (in areas other than Miami Dade County) reserve the right to have this product or material tested for quality assurance purposes. If this product or material fails to perform in the accepted manner, the manufacturer will incur the expense of such testing and the AHJ may immediately revoke, modify, or suspend the use of such product or material within their jurisdiction. BORA reserves the right to revoke this acceptance, if it is determined by Miami-Dade County Product Control Division that this product or material fails to meet the requirements of the applicable building code.

This product is approved as described herein, and has been designed to comply with the High Velocity Hurricane Zone of the Florida Building Code.

DESCRIPTION: 25' 5" Insulated Rolling Steel Door

APPROVAL DOCUMENT: Drawing No. ES 16-29-01 titled Dade County Approved 25' 5" Insulated Rolling Steel Door, sheet 1 & 2, dated 05/23/07, prepared by Cornell Iron Works, signed and sealed on 05/25/07 by Joseph J. Dixon Jr., P.E., bearing the Miami-Dade County Product Control Approval stamp with the Notice of Acceptance number and approval date by the Miami-Dade County Product Control Division.

MISSILE IMPACT RATING: Large and Small Missile Impact

LABELING: Each unit shall bear a permanent label with the manufacturer's name or logo, city, state and following statement: "Miami-Dade County Product Control Approved or MDCPCA", unless otherwise noted herein.

RENEWAL of this NOA shall be considered after a renewal application has been filed and there has been no change in the applicable building code negatively affecting the performance of this product.

TERMINATION of this NOA will occur after the expiration date or if there has been a revision or change in the materials, use, and/or manufacture of the product or process. Misuse of this NOA as an endorsement of any product, for sales, advertising or any other purposes shall automatically terminate this NOA. Failure to comply with any section of this NOA shall be cause for termination and removal of NOA.

ADVERTISEMENT: The NOA number preceded by the words Miami-Dade County, Florida, and followed by the expiration date may be displayed in advertising literature. If any portion of the NOA is displayed, then it shall be done in its entirety.

INSPECTION: A copy of this entire NOA shall be provided to the user by the manufacturer or its distributors and shall be available for inspection at the job site at the request of the Building Official.

This NOA consists of this page, evidence page E 1 as well as approval document mentioned above.

The submitted documentation was reviewed by **Mohammed Iqbal Shaikh, P.E.**



**NOA No. 07-0108.02
Expiration Date: July 05, 2012
Approval Date: July 05, 2007
Page 1**

Cornell Iron Works Inc.

NOTICE OF ACCEPTANCE: EVIDENCE SUBMITTED

A. DRAWINGS

Drawing No. ES 16-28-01 titled Dade County Approved 25' 5" Insulated Rolling Steel Door, sheet 1 & 2, dated 05/23/07, prepared by Cornell Iron Works signed and sealed on 05/27/07 by Joseph J. Dixon Jr., P.E.

B. TESTS.

1. Certified Testing Laboratories Report No. CTLA-1600W-1 pages 1 thru 7 of 7, dated 11/28/06, signed and sealed on 12/08/06 by Ramesh Patel, P.E. for Testing Standards TAS 201, TAS 202 and TAS 203.
2. Certified Testing Laboratories Report No. CTLA-1600W and 1600W-1 for Galvanized Steel, dated 12/04/06, signed and sealed on 12/08/06 for Tensile test per ASTM E8 by Ramesh Patel, P.E.
3. Test Reports # ETC-07-1071-18738.0- Ignition Temperature per ASTM D1929 and Flame Spread/ Smoke generation per ASTM E84 Performed by ETC Lab. on 03/26/07.

C. CALCULATIONS

1. Structural calculations prepared by Joseph H. Dixon, Jr. PE, dated 12/14/06, 17 pages, signed and sealed on 12/28/06 by Joseph H. Dixon Jr, PE. .

D. MATERIAL CERTIFICATIONS

None



E. STATEMENTS

1. Code Compliance letter and no financial interest letters dated 12/28/06 and 12/14/06 respectively, signed by Joseph. H. Dixon Jr, PE.




Mohammed Iqbal Shaikh, P.E.
Sr. Building Code Compliance Specialist
NOA No. 07-0108.02
Expiration Date July 05, 2012
Approval Date: July 05, 2007

LTR	REVISION	DATE	BY	E.C.O.
*	ORIGINAL ISSUE	05/23/2007	R.M.	*

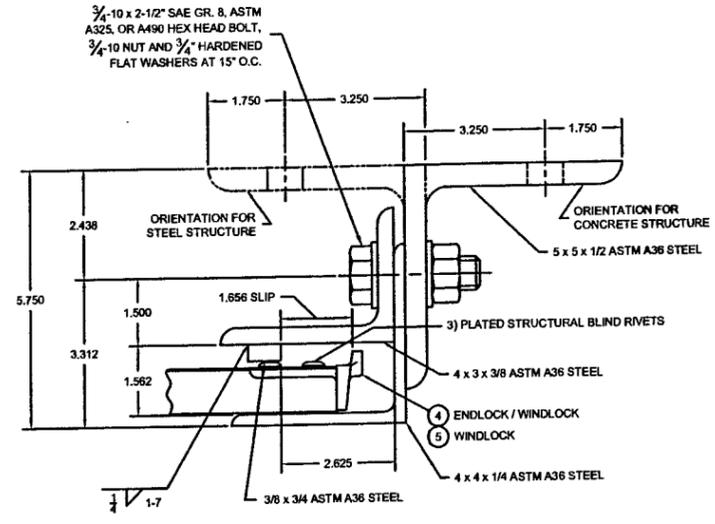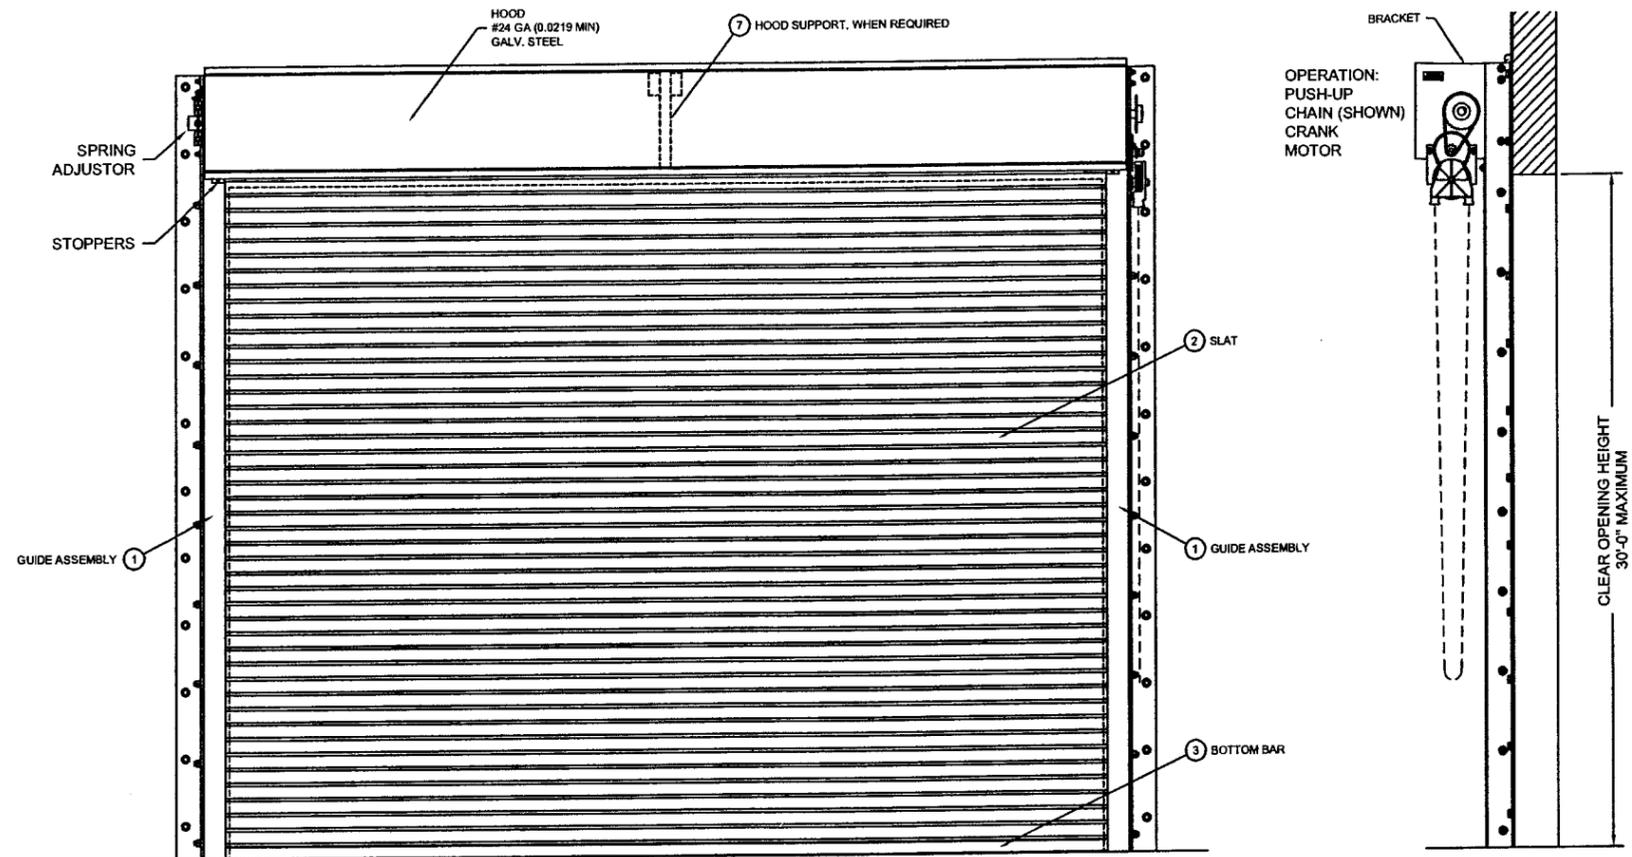


1 GUIDE ASSEMBLY DETAIL
1/2 SCALE

J. J. ...
5/25/07
FL7768

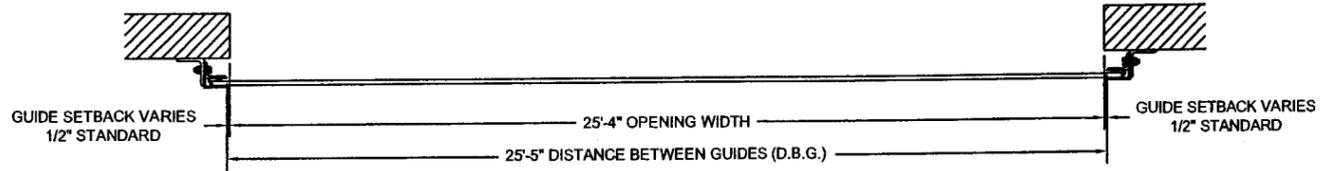


Approved as complying with the Florida Building Code
Date 07/05/2007
NOA# 07-0108-02
Miami Dade Product Control Division
By *M. ...*


- NOTES:
- THIS ROLL-UP DOOR SYSTEM IS DESIGNED IN ACCORDANCE WITH THE FLORIDA BUILDING CODE 2004 WITH 2005 AND 2006 SUPPLEMENTS, AS A LARGE MISSILE IMPACT RESISTANT SYSTEM.
 - POSITIVE AND NEGATIVE DESIGN PRESSURE CALCULATIONS SHALL BE PERFORMED FOR SPECIFIC JOBS IN ACCORDANCE WITH ASCE 7-02 MINIMUM DESIGN LOADS FOR BUILDINGS AND OTHER STRUCTURES. WIND LOADS DETERMINED FOR OPENINGS SHALL BE LESS THAN OR EQUAL TO DOOR DESIGN PRESSURES NOTED BELOW.
 - PRODUCT MARKINGS SHALL BE ON BOTTOM BAR WITH A MINIMUM OF ONE MARKING PER DOOR AND SHALL BE LABELED AS FOLLOWS:
CORNELL
MOUNTAIN TOP, PA
DADE COUNTY PRODUCT CONTROL APPROVED
 - THE DETAILS AND SPECIFICATIONS SHOWN HEREIN REPRESENT THE PRODUCTS TESTED FOR UNIFORM STATIC AIR PRESSURE IN CONFORMANCE WITH DADE COUNTY PROTOCOLS TAS 201, 202 AND 203.
POSITIVE DESIGN LOAD = 60 PSF
NEGATIVE DESIGN LOAD = 60 PSF
 - TESTING PERFORMED BY CERTIFIED TESTING LABORATORIES (ORLANDO, FL.) TEST REPORT No. CTLA 1600W-1.
 - SUPERIMPOSED LOADS ON THE JAMBS FROM THIS DOOR ARE DESIGNATED AS F1, F2, AND F3 HEREIN. CONTRACTORS SHALL HAVE FLORIDA REGISTERED PROFESSIONAL ENGINEER VERIFY ADEQUACY OF BUILDING STRUCTURE TO RESIST SUPERIMPOSED LOADS F1, F2, AND F3.
 - ALL WELDING SHALL BE PERFORMED BY QUALIFIED WELDERS IN ACCORDANCE WITH AWS SPECIFICATIONS, LATEST EDITION. ALL WELDING ELECTRODES SHALL CONFORM TO AWS A5.1, GRADE E-70. MINIMUM WELDING PROCESS SHALL BE ARC WELDING AWS E7014 OR MIG WELDING AWS ER70S-6.
 - ANCHOR NOTES:
A. EMBEDMENT DEPTH DOES NOT INCLUDE STUCCO FINISH.
B. ANCHORS SHALL BE INSTALLED IN ACCORDANCE WITH MANUFACTURERS SPECIFICATIONS.
 - FOAMED IN PLACE INSULATION, TESTED IN ACCORDANCE WITH ASTM E-84 AND D1929 OR MINERAL WOOL INSULATION
 - DOOR MAY BE INSTALLED ON THE INSIDE OR OUTSIDE OF A WALL
 - A 33% INCREASE IN ALLOWABLE STRESS HAS NOT BEEN USED IN THE DESIGN OF THIS PRODUCT.

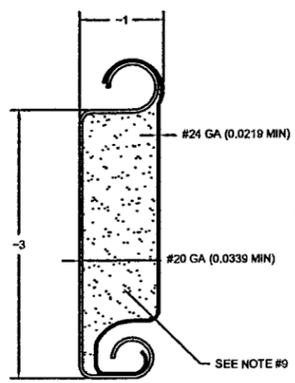


2 SLAT DETAIL
TYPICAL SECTION
ASTM A653 HSLAS TYPE B GRADE 40 G60 OR
ASTM A653 HSLAS TYPE A GRADE 40 G60 OR
ASTM A653 STRUCTURAL STEEL GRADE 40 G60
OR TYPE 304 STAINLESS STEEL (MIN. YIELD 45,000 psi)
OR UNS S30400 STAINLESS STEEL (MIN. YIELD 45,000 psi)
FULL SCALE

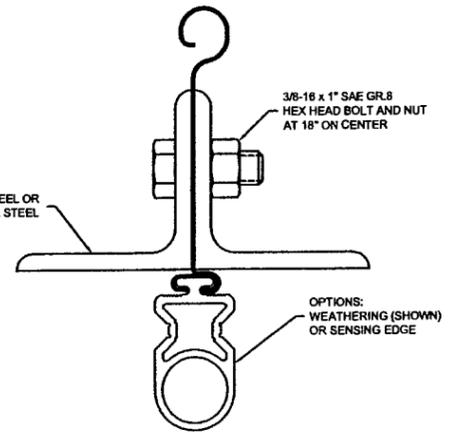

3 BOTTOM BAR DETAIL
TYPICAL SECTION
FULL SCALE

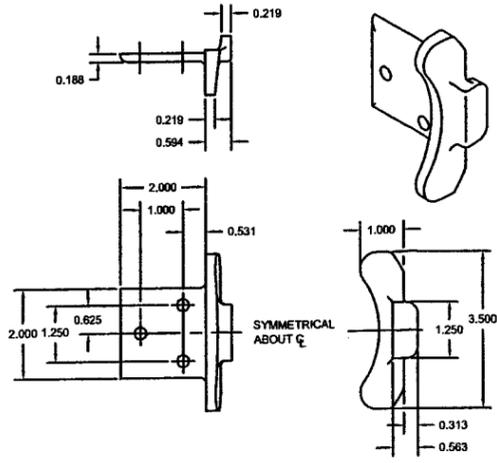

4 ENDLOCK / WINDLOCK DETAIL
CAST MALLEABLE IRON ASTM A47, GRADE 32510, GALVANIZED
IN ACCORDANCE WITH ASTM A123, GRADE 85 ZINC-COATING
1/2 SCALE

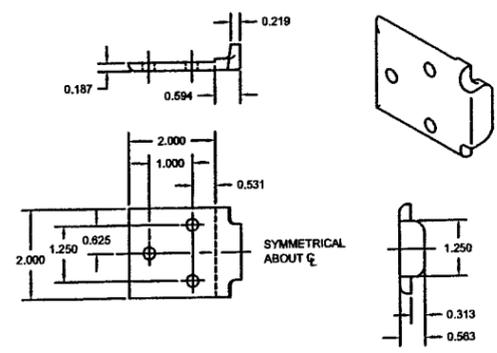


5 WINDLOCK DETAIL
CAST MALLEABLE IRON ASTM A47, GRADE 32510, GALVANIZED
IN ACCORDANCE WITH ASTM A123, GRADE 85 ZINC-COATING
1/2 SCALE

CORNELL 100 ELMWOOD AVENUE
CRESTWOOD INDUSTRIAL PARK
MOUNTAINTOP, PA 18707


TITLE
DADE COUNTY APPROVED
25'-5" 60 PSF INSULATED
ROLLING STEEL DOOR

SIZE DRAWN DWG NO REV
D R. MAGGIO ES16-29-01 *


SCALE 1:16 & AS NOTED SHEET 1 OF 2

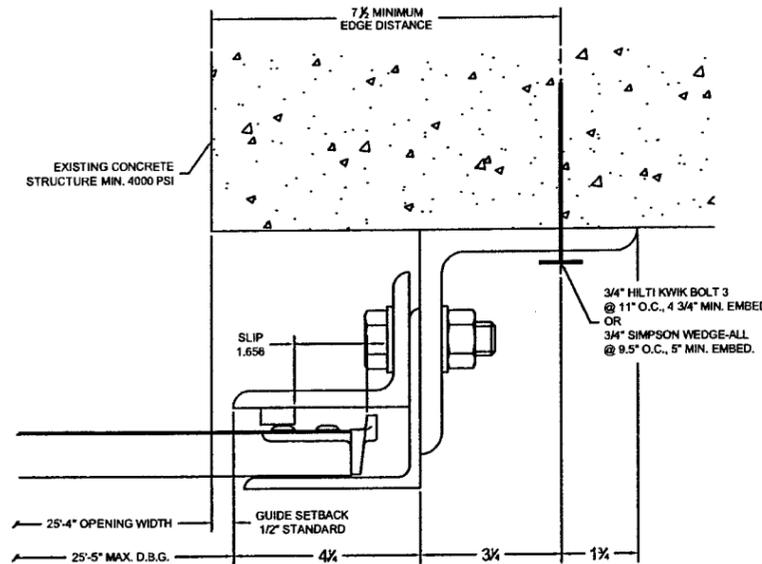


GUIDE ASSEMBLY
CONCRETE STRUCTURE

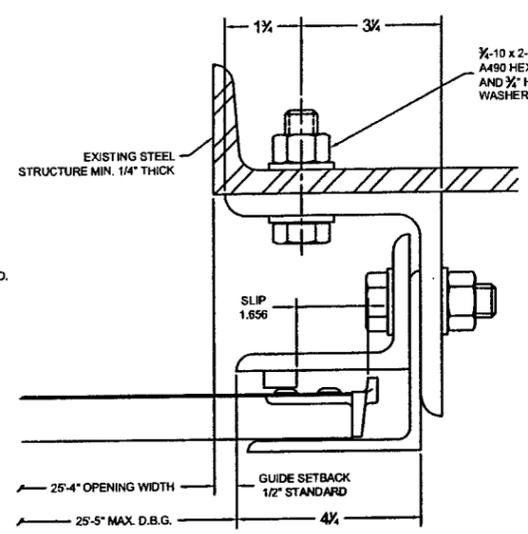

GUIDE ASSEMBLY
STEEL STRUCTURE

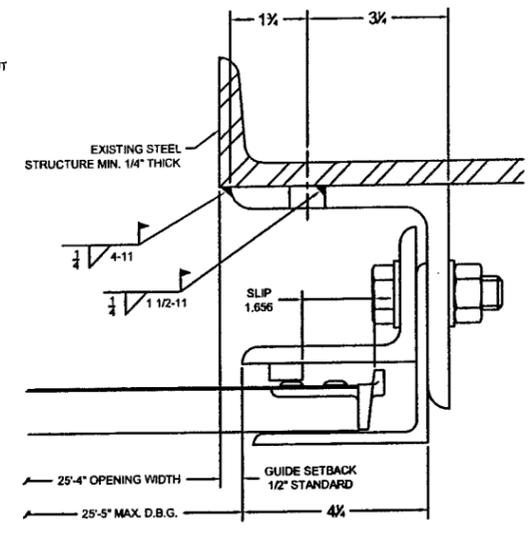


GUIDE ASSEMBLY
STEEL STRUCTURE

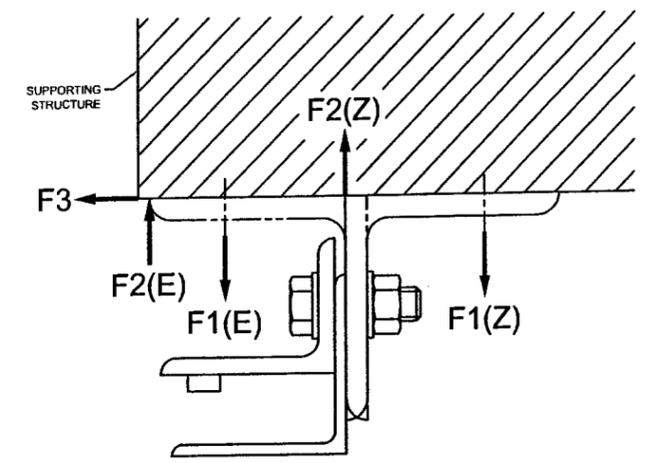

UNREDUCED WIND FORCES ON BUILDING STRUCTURE


BUILDING DESIGNER NOTE:
STRUCTURE MUST BE DESIGNED TO SUPPORT F1, F2, AND F3 FORCES (LBS./FT. OF OPENING HEIGHT) AT EACH JAMB.

FORCES ON STRUCTURE (LBS / FOOT OF HEIGHT)											
Z-GUIDE						E-GUIDE					
POSITIVE			NEGATIVE			POSITIVE			NEGATIVE		
F1	F2	F3	F1	F2	F3	F1	F2	F3	F1	F2	F3
2541	1780	2694	4277	5042	2697	6676	5915	2694	5975	6740	2697

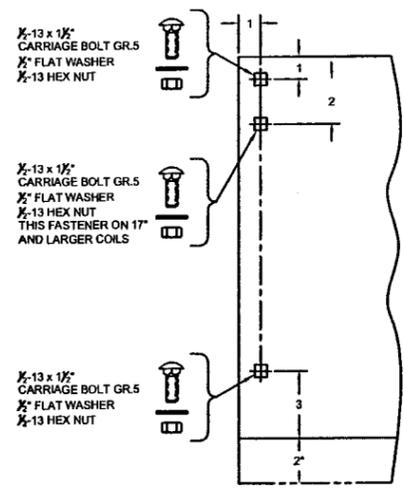

BRACKET MOUNTING DETAIL


ASTM A39 0.172 MIN. THICKNESS
* 2" EXTENSION WHEN 8" AND LARGER SHAFT ASSEMBLY IS SUPPLIED

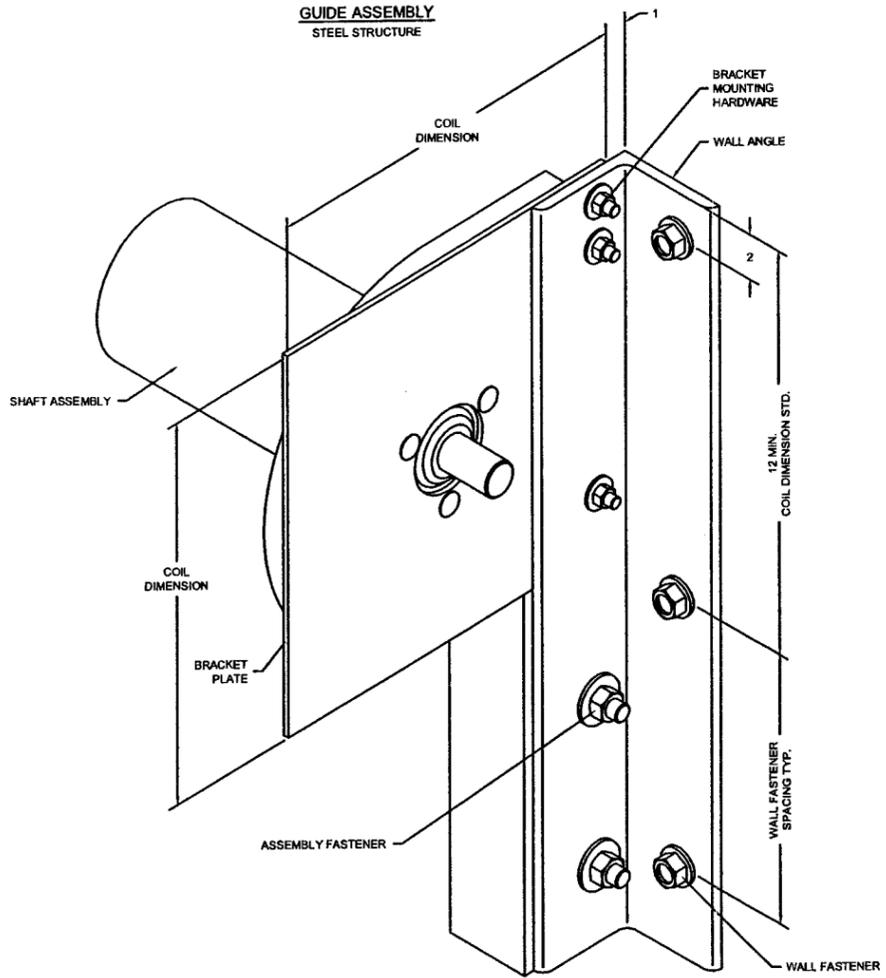

BRACKET MOUNTING / TOP WALL ANGLE FASTENING

BRACKET MOUNTING PER DETAIL 6 DEPICTED, OTHER BRACKET MOUNTINGS ARE AVAILABLE

ROLL-UP MECHANISM NOT INCLUDED IN THIS APPROVAL.
MUST BE CERTIFIED BY AN INDEPENDENT TESTING AGENCY IF REQUIRED.

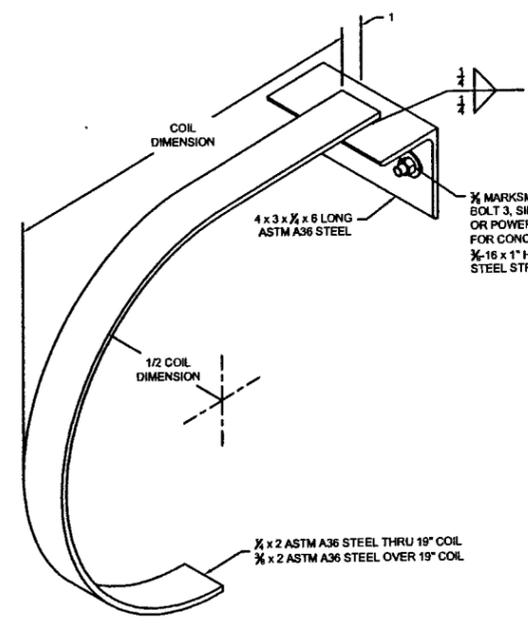

MID-HOOD SUPPORT DETAIL (WHEN REQUIRED)

Approved in compliance with the Florida Building Code
Date 07-10-2007
NOAH 07-0108-02
Miami Dade Product Control Division
By *[Signature]*

[Signature]
5/25/07
FL7768

CORNELL		100 ELMWOOD AVENUE CRESTWOOD INDUSTRIAL PARK MOUNTAINTOP, PA 18707	
TITLE DADE COUNTY APPROVED 25'-5" 60 PSF INSULATED ROLLING STEEL DOOR			
SIZE DRAWN	DWG NO	REV	
D	R. MAGGIO	ES16-29-02	
SCALE	1:4	SHEET 2 OF 2	