



MIAMI-DADE COUNTY
BUILDING CODE COMPLIANCE OFFICE (BCCO)
PRODUCT CONTROL DIVISION

MIAMI-DADE COUNTY, FLORIDA
METRO-DADE FLAGLER BUILDING

140 WEST FLAGLER STREET, SUITE 1603
MIAMI, FLORIDA 33130-1563
(305) 375-2901 FAX (305) 375-2908

www.miamidade.gov

NOTICE OF ACCEPTANCE (NOA)

Metal Sales Manufacturing Corporation
7800 State Road 60
Sellersburg, IN 47172

SCOPE:

This NOA is being issued under the applicable rules and regulations governing the use of construction materials. The documentation submitted has been reviewed by Miami-Dade County Product Control Division and accepted by the Board of Rules and Appeals (BORA) to be used in Miami Dade County and other areas where allowed by the Authority Having Jurisdiction (AHJ).

This NOA shall not be valid after the expiration date stated below. The Miami-Dade County Product Control Division (In Miami Dade County) and/or the AHJ (in areas other than Miami Dade County) reserve the right to have this product or material tested for quality assurance purposes. If this product or material fails to perform in the accepted manner, the manufacturer will incur the expense of such testing and the AHJ may immediately revoke, modify, or suspend the use of such product or material within their jurisdiction. BORA reserves the right to revoke this acceptance, if it is determined by Miami-Dade County Product Control Division that this product or material fails to meet the requirements of the applicable building code.

This product is approved as described herein, and has been designed to comply with the High Velocity Hurricane Zone of the Florida Building Code.

DESCRIPTION: Span-Line 36A, 0.024" (min.) Structural Steel Wall Panel

APPROVAL DOCUMENT: Drawing No. 1502, titled " Span-Line 36A, 24 gage Structural Steel Wall System ", sheets 1 and 2 of 2, prepared by Bala Sockalingam, P.E., dated July 03, 2007, sheet 1, and December 28, 2006, sheet 2, signed and sealed by Bala Sockalingam, P.E., bearing the Miami-Dade County Product Control Approval stamp with the Notice of Acceptance number and approval date by Miami-Dade County Product Control Division.

MISSILE IMPACT RATING: Large and Small Missile Impact

LABELING: Each panel shall bear a permanent label with the manufacturer's name or logo, city, state and the following statement: "Miami-Dade County Product Control Approved", unless otherwise noted herein.

RENEWAL of this NOA shall be considered after a renewal application has been filed and there has been no change in the applicable building code negatively affecting the performance of this product.

TERMINATION of this NOA will occur after the expiration date or if there has been a revision or change in the materials, use, and/or manufacture of the product or process. Misuse of this NOA as an endorsement of any product, for sales, advertising or any other purposes shall automatically terminate this NOA. Failure to comply with any section of this NOA shall be cause for termination and removal of NOA.

ADVERTISEMENT: The NOA number preceded by the words Miami-Dade County, Florida, and followed by the expiration date may be displayed in advertising literature. If any portion of the NOA is displayed, then it shall be done in its entirety.

INSPECTION: A copy of this entire NOA shall be provided to the user by the manufacturer or its distributors and shall be available for inspection at the job site at the request of the Building Official.

This NOA consists of this page 1, evidence submitted page E-1 as well as approval document mentioned above. The submitted documentation was reviewed by **Helmy A. Makar, P.E., M.S.**



Helmy A. Makar
 08/09/2007

NOA No. 07-0119.03
Expiration Date: 08/09/2012
Approval Date: 08/09/2007

Metal Sales Manufacturing Corporation

NOTICE OF ACCEPTANCE: EVIDENCE SUBMITTED

A. DRAWINGS

1. *Drawing No. 1502, titled "Span-Line 36A, 24 gage Structural Steel Wall System", sheets 1 and 2 of 2, prepared by Bala Sockalingam, P.E., dated July 03, 2007, sheet 1, and December 28, 2006, sheet 2, signed and sealed by Bala Sockalingam, P.E.*

B. TESTS

1. *Test report on Large Missile Impact Test, Cyclic Wind Pressure Test and Uniform Static Air Pressure Test on Span-Line 36A Metal Wall Panel, prepared by Farabaugh Engineering and Testing, Inc., Report No. T231-06, dated 10/05/2006, signed and sealed by Daniel G. Farabaugh, P.E.*

C. CALCULATIONS

1. *Calculations titled "Span-Line 36A Metal Wall Panel", page 1 and 2 of 2, prepared by Bala Sockalingam, P.E., signed and sealed by Bala Sockalingam, P.E.*

D. QUALITY ASSURANCE



1. *By Miami-Dade County Building Code Compliance Office.*

E. MATERIAL CERTIFICATIONS

1. *Coil Detail Reports with the chemical analysis and mechanical properties, (ASTM A-792 GR 50 Class 1).*
2. *Tensile Test Report prepared by West Penn Material Evaluation, dated October 24, 2006, with the mechanical properties.*



Helmy A. Makar, P.E., M.S.
Product Control Examiner
NOA No. 07-0119.03
Expiration Date: 08/09/2012
Approval Date: 08/09/2007

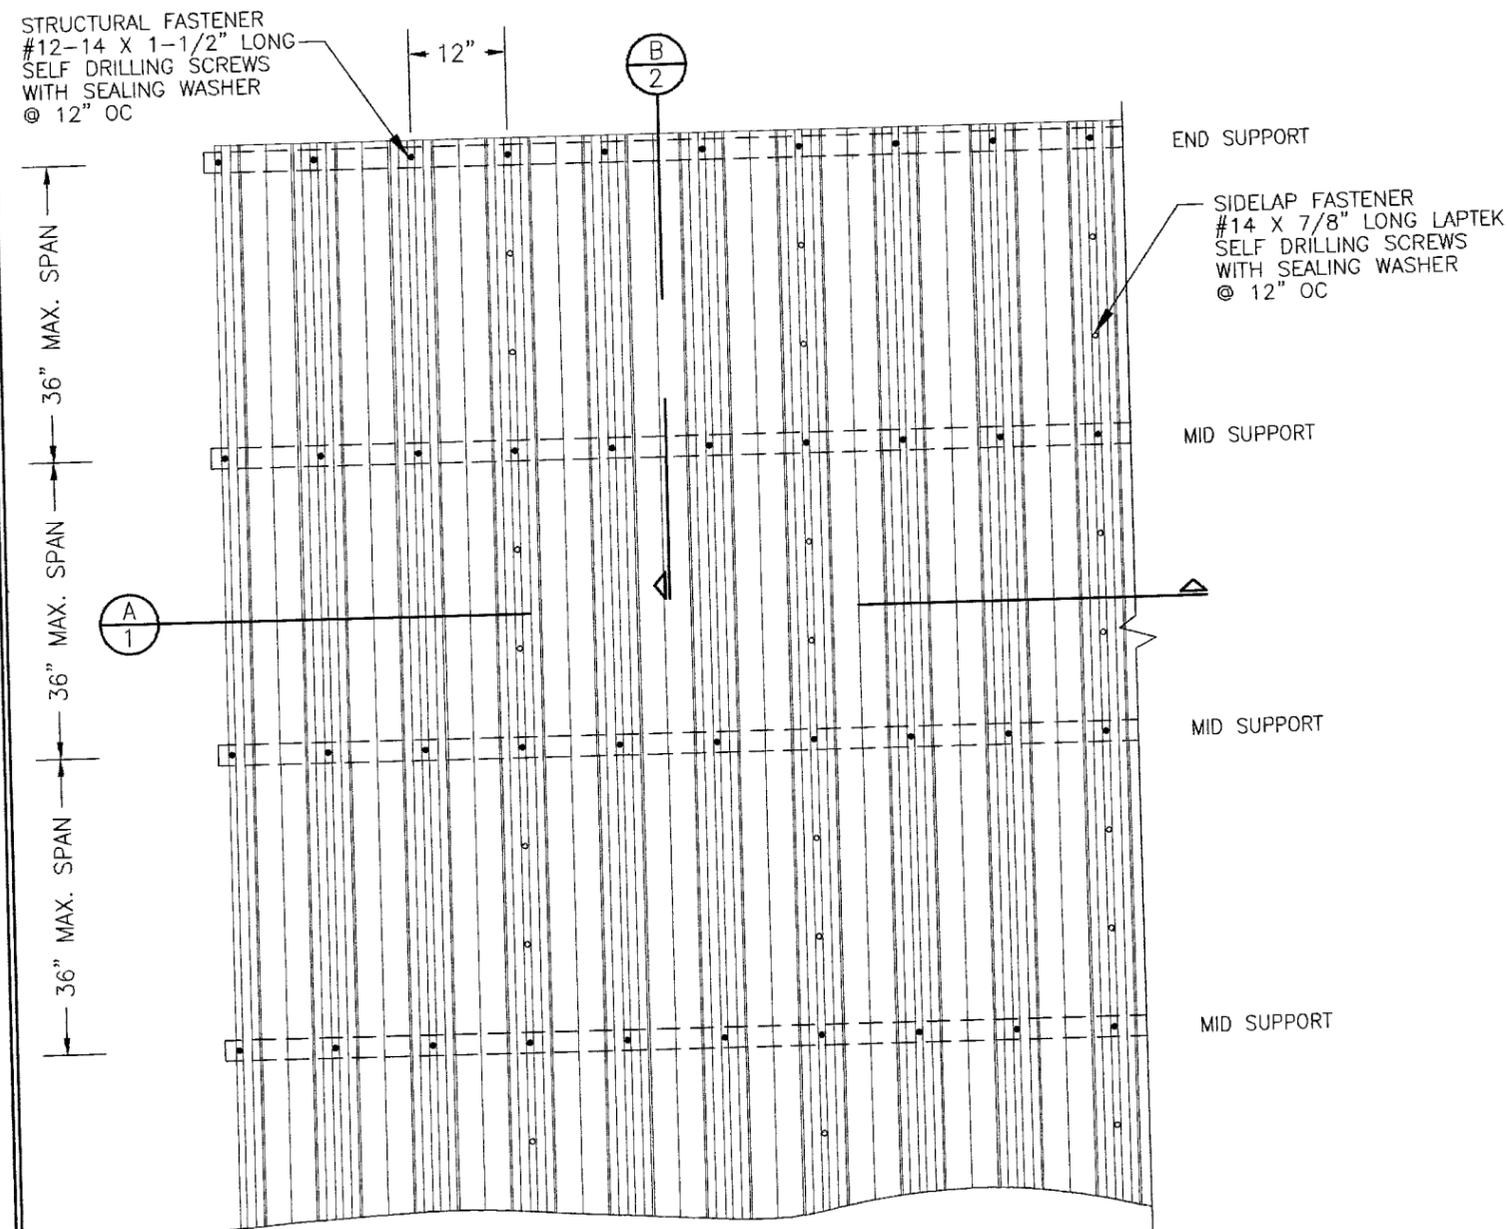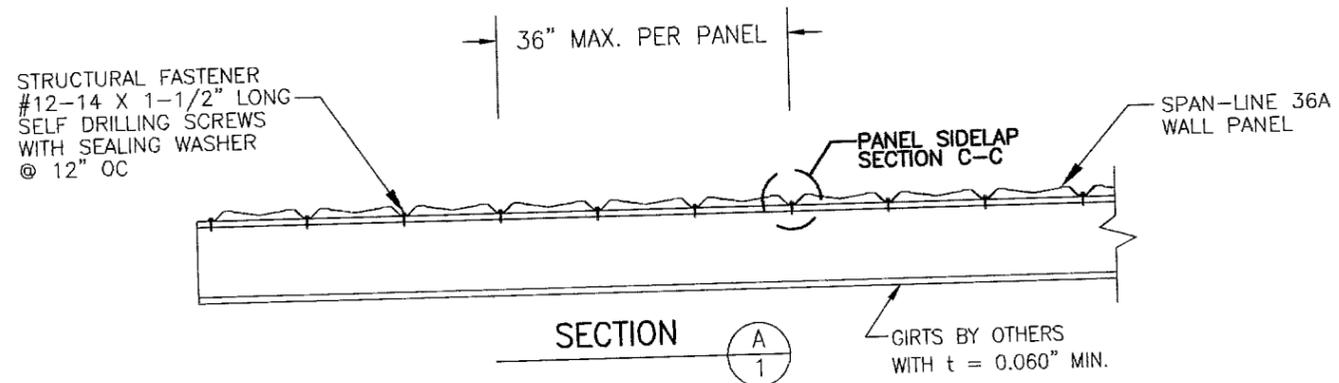

TYPICAL EXTERIOR WALL ELEVATION

GENERAL NOTES:

1. THIS STRUCTURAL WALL PANEL SYSTEM HAS BEEN DESIGNED IN ACCORDANCE WITH 2004 FLORIDA BUILDING CODE (F.B.C.).
2. WALL PANELS ARE FABRICATED FROM A MAX. 42.0" WIDE COIL & SHALL BE 24 GA. (t = 0.0240") ASTM A792 GRADE D STEEL WITH A SILICONIZED POLYESTER COATING APPLIED. EFFECTIVE COVERING WIDTH OF PANEL = MAX. 36".
3. THE WALL PANELS SHALL BE INSTALLED OVER WALL STRUCTURE AS SPECIFIED ON THESE DRAWINGS.
4. HORIZONTAL SEAMS MAY BE PRESENT AT CENTERLINE OF SUPPORTING GIRTS PROVIDED THE SEAMS ARE FLASHED AND PROPERLY SEALED PER METAL SALES SPECIFICATIONS AND EACH PANEL END IS SECURED PER THESE DRAWINGS.
5. REQUIRED DESIGN WIND LOADS SHALL BE DETERMINED FOR EACH PROJECT.
6. THIS WALL PANEL SYSTEM HAS BEEN TESTED AS AN IMPACT SYSTEM IN ACCORDANCE WITH PROTOCOLS TAS-201, 202 & 203.
7. ROOF PANEL MANUFACTURER'S PERMANENT LABEL SHALL BE PLACED AT THE END OF EACH PANEL RUN AND SHALL READ: METAL SALES MANUFACTURING CORP. JACKSONVILLE, FL 32254 MIAMI-DADE COUNTY PRODUCT CONTROL APPROVED
8. ALL SCREWS SHALL BE CORROSION RESISTANT SCREWS.
9. THE SUPPORTING STRUCTURE, OVER WHICH THE PANELS ARE TO BE INSTALLED, MUST BE MINIMUM 16 GAGE (MIN. 0.06") STEEL WITH MIN. Fy = 50 KSI.
10. MAXIMUM POSITIVE AND NEGATIVE DESIGN LOADS FOR 24 GA. SPAN-LINE 36A IN THE WALL FIELD AND CORNER ZONES SHALL BE THE LOWEST PRESSURE CALCULATED BASED ON THE PANEL ALLOWABLES. MAXIMUM ALLOWABLE DEFLECTION LIMIT = L/240.

M (SUPPORT) (lb.ft/ft)	58.5
M (SPAN) (lb.ft/ft)	46.8
REACTION (lb/ft)	214.5
EI (lb.in ³ /ft)	540825

PRODUCT APPROVAL IS LIMITED TO THE WALL PANEL & ITS CONNECTING FASTENERS. THE STRUCTURAL ADEQUACY OF ALL OTHER STRUCTURAL ITEMS (BEAMS, COLUMNS, GIRTS, FACIA SUPPORTS, CONNECTIONS OF STRUCTURE, ETC.) SHALL BE VERIFIED BY THE STRUCTURAL PLANS EXAMINER OF THE CORRESPONDING BUILDING DEPARTMENT. THE METAL WALL PANELS SHALL NOT BE DESIGNED TO ACT AS A DIAPHRAGM.

Approved as complying with the Florida Building Code
 Date: 08/09/2007
 NOA# 07-0119.03
 Miami Dade Product Control
 Division:
 By: *Helmy A. Matar*

NO.	REVISION DESCRIPTION	BY	DATE	CHECKED BY:
1	REVISE NOTES 2 & 7	BS	7/3/07	B.S.
				DATE:
				7/3/07

DRAWING TITLE: SPAN-LINE 36A, 24 GAGE STRUCTURAL STEEL WALL SYSTEM
 CONSULTANTS: BALA SOCKALINGAM, PH.D., P.E.
 MANUFACTURER: METAL SALES MANUFACTURING CORP.
 7800 STATE ROAD 60
 SELLERSBURG, IN 47172
 800-944-3786
 6717 S. YALE AVE., SUITE 200
 TULSA, OK 74136
 PHONE: 918-492-5992 FAX: 918-493-3568


CERTIFICATION
[Signature]
 7.5.07
 BALA SOCKALINGAM, P.E.
 P.E. NO. 62240

DRAWING NO.	REV.
1502	A
SHEET NO.	
1 OF 2	


NO.	REVISION DESCRIPTION	BY	DATE

DRAWING TITLE	SPAN-LINE 36A, 24 GAGE STRUCTURAL STEEL WALL SYSTEM
CONSULTANTS	BALA SOCKALINGAM, PH.D., P.E. 6717 S. YALE AVE, SUITE 200 TULSA, OK 74136 PHONE: 918-492-5992 FAX: 918-493-3568
MANUFACTURER	METAL SALES MANUFACTURING CORP. 7800 STATE ROAD 60 SELLERSBURG, IN 47172 800-944-3786


CERTIFICATION	By <i>[Signature]</i> 1.11.07 BALA SOCKALINGAM, P.E. P.E. NO. 62240
DRAWING NO.	1502
REV.	
SHEET NO.	2 OF 2

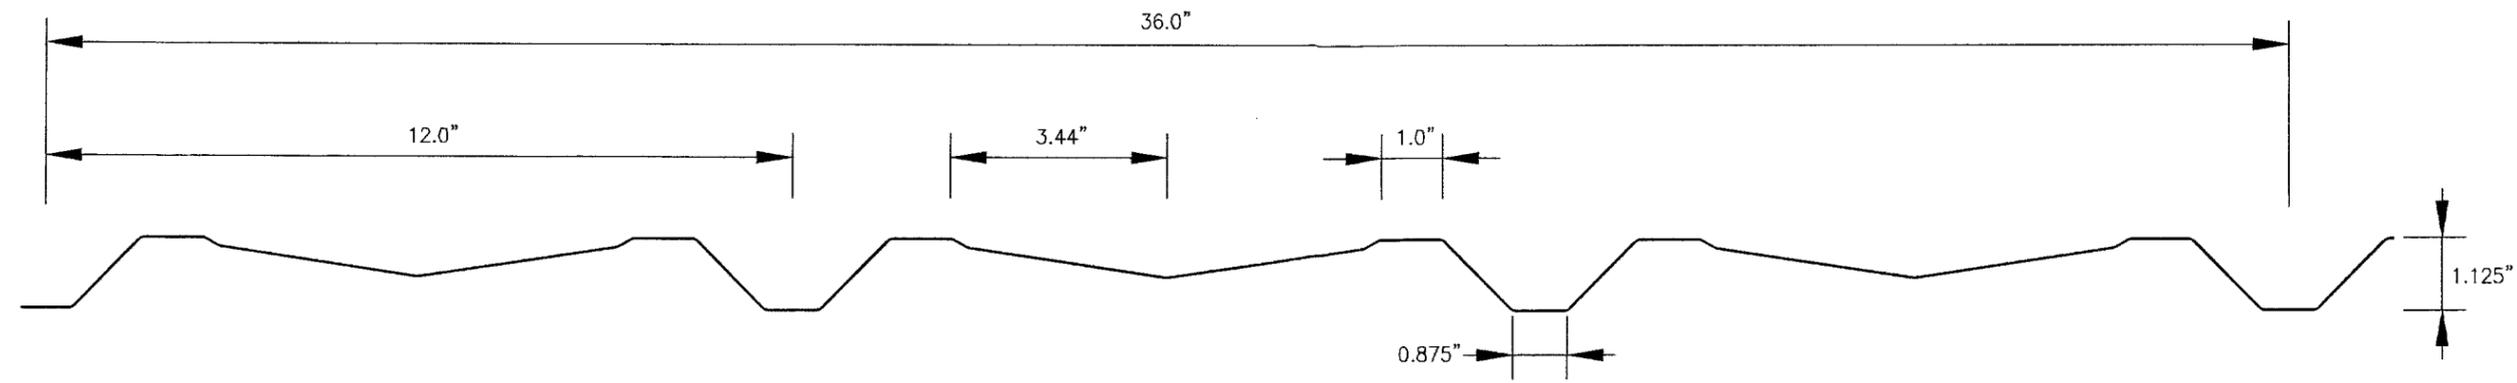

TYPICAL PANEL PROFILE
24 GA. ALUMINUM/ZINC COATED STEEL WITH PAINTED FINISH

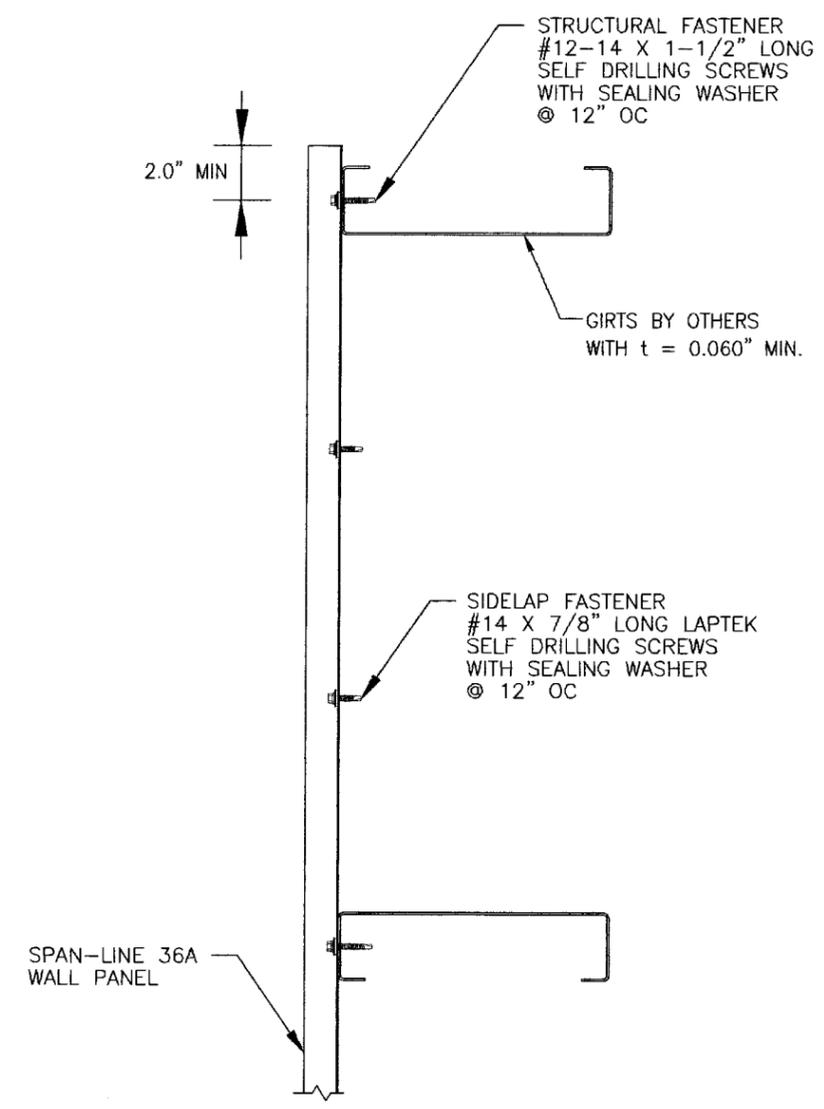

TYPICAL EXTERIOR WALL ELEVATION

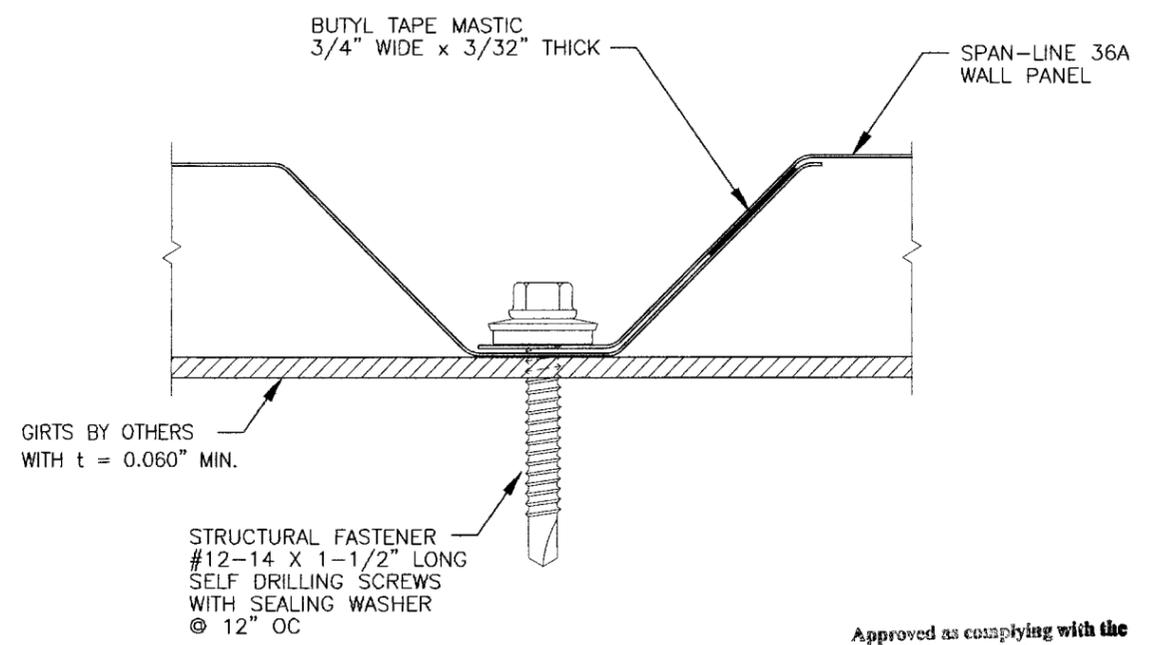

SECTION C-C

Approved as complying with the
Florida Building Code
Date: 08/09/2007
NOA# 07-0119-03
Miami Code Product Control
Division
By: *[Signature]*