



BUILDING CODE COMPLIANCE OFFICE (BCCO)
PRODUCT CONTROL DIVISION

MIAMI-DADE COUNTY, FLORIDA
METRO-DADE FLAGLER BUILDING
140 WEST FLAGLER STREET, SUITE 1603
MIAMI, FLORIDA 33130-1563
(305) 375-2901 FAX (305) 375-2908
www.buildingcodeonline.com

NOTICE OF ACCEPTANCE (NOA)

Jeld-Wen, Inc.
31725 Highway 97 North
Chiloquin, OR 97624

SCOPE:

This NOA is being issued under the applicable rules and regulations governing the use of construction materials. The documentation submitted has been reviewed by Miami-Dade County Product Control Division and accepted by the Board of Rules and Appeals (BORA) to be used in Miami Dade County and other areas where allowed by the Authority Having Jurisdiction (AHJ).

This NOA shall not be valid after the expiration date stated below. The Miami-Dade County Product Control Division (In Miami Dade County) and/or the AHJ (in areas other than Miami Dade County) reserve the right to have this product or material tested for quality assurance purposes. If this product or material fails to perform in the accepted manner, the manufacturer will incur the expense of such testing and the AHJ may immediately revoke, modify, or suspend the use of such product or material within their jurisdiction. BORA reserves the right to revoke this acceptance, if it is determined by Miami-Dade County Product Control Division that this product or material fails to meet the requirements of the applicable building code.

This product is approved as described herein, and has been designed to comply with the Florida Building Code, including the High Velocity Hurricane Zone.

DESCRIPTION: The Jeld-Wen Series "Alum Clad" – Outswing Wood French Doors

APPROVAL DOCUMENT: Drawing No. JWC0032, titled "Aluminum Clad Wood Outswing French Door" Sheets 1 through 8 of 8, prepared by manufacture dated 06/21/06 and last revised on 06-27-2007, signed and sealed by Eric S. Nielsen, P.E., bearing the Miami-Dade County Product Control Revision stamp with the Notice of Acceptance number and expiration date by the Miami-Dade County Product Control Division.

MISSILE IMPACT RATING: Large and Small Missile Impact Resistant

LABELING: Each unit shall bear a permanent label with the manufacturer's name or logo, city, state and following statement: "Miami-Dade County Product Control Approved", unless otherwise noted herein.

RENEWAL of this NOA shall be considered after a renewal application has been filed and there has been no change in the applicable building code negatively affecting the performance of this product.

TERMINATION of this NOA will occur after the expiration date or if there has been a revision or change in the materials, use, and/or manufacture of the product or process. Misuse of this NOA as an endorsement of any product, for sales, advertising or any other purposes shall automatically terminate this NOA. Failure to comply with any section of this NOA shall be cause for termination and removal of NOA.

ADVERTISEMENT: The NOA number preceded by the words Miami-Dade County, Florida, and followed by the expiration date may be displayed in advertising literature. If any portion of the NOA is displayed, then it shall be done in its entirety.

INSPECTION: A copy of this entire NOA shall be provided to the user by the manufacturer or its distributors and shall be available for inspection at the job site at the request of the Building Official.

This NOA revises NOA # 07-0205.02 (# 06-0719.06) and consists of this page 1 and evidence pages E-1, as well as approval document mentioned above.

The submitted documentation was reviewed by Ishaq I. Chanda, P. E.

NOA No 07-0314.01
Expiration Date: February 11, 2012
Approval Date: July 26, 2007
Page 1



7/3/17

NOTICE OF ACCEPTANCE: EVIDENCE SUBMITTED

- A. DRAWINGS** (transferred from files # **07-0205.02**)
1. Manufacturer's die drawings and sections.
 2. Drawing No. **JWC0032**, titled "Aluminum Clad Wood Outswing French Door" Sheets 1 through 8 of 8, prepared by manufacture dated 06/21/06 and last revised on 06-27-2007, signed and sealed by Eric S. Nielsen, P.E.
- B. TESTS** (transferred from files # **06-0719.06** (# 03-0224.06))
1. Test reports on 1) Air Infiltration Test, per FBC, TAS 202-94
2) Uniform Static Air Pressure Test, Loading per FBC, TAS 202-94
3) Water Resistance Test, per FBC, TAS 202-94
4) Large Missile Impact Test per FBC, TAS 201-94
5) Cyclic Wind Pressure Loading per FBC, TAS 203-94
6) Forced Entry Test, per FBC 2411 3.2.1 (b) and TAS 202-94
- Along with marked-up drawings and installation diagram of outswing wood French doors, prepared by Architectural Testing Lab, Test Report No. **61976.01-301-18** dated 03-24-06, signed and sealed by Joseph A. Reed, P.E and **03-31369.01** dated 03-15-02 & **03-31369.02** dated July 22,2000, signed and sealed by Steven M. Urich, P.E
- C. CALCULATIONS** (transferred from files # **07-0205.02**)
1. Anchor verification calculations complying w/ FBC 2004, dated 03/01/07, prepared by PTC, signed & sealed by Eric S. Nielsen, P.E.
 2. Anchor verification calculations complying w/ FBC 2004, dated 9/12/06 and last revised on 09-14-06, prepared, signed & sealed by L. Roberto Lomas, P.E.(transferred from files # **07-0205.02**)
- D. QUALITY ASSURANCE**
1. Miami Dade Building Code Compliance Office (BCCO).
- E. MATERIAL CERTIFICATIONS**
1. Notice of Acceptance No. **06-1205.01** issued to E.I. DuPont DeNemours for their "Sentry Glass Plus ®" expiring on 01/14/2008.
- F. STATEMENTS** (transferred from files # **07-0205.02**)
1. Statement letter of conformance & no financial interest, dated 03/01/07, signed by Eric S. Nielsen, P.E.
 2. Statement letter of conformance & no financial interest, dated 07/13/06, signed by L. Roberto Lomas, P.E.
 3. Lab compliance statement as part of above test reports.
- G. OTHER**
1. This NOA **revises** NOA No. **07-0205.02** (# **06-0719.06**), issued to Jeld-Wen, which was originally issued under NOA # 03-0224.06 to Pozzi Window Company for Aluminum Clad Wood Outswing Door, expiring on 2/11/07.
 2. Letter of acquisition of Pozzi Window by Jeld-Wen Inc., dated July 06, 2006, signed by David G. Stork (Jeld-Wen Inc.)

Ishaq I. Chanda

Ishaq I. Chanda, P. E.

Product Control Examiner

NOA No 07-0314.01


Expiration Date: February 11, 2012

Approval Date: July 26, 2007


TABLE OF CONTENTS

SHEET #	DESCRIPTION
1	ELEVATIONS & GENERAL NOTES
2	ELEVATIONS
3	ANCHORING LAYOUTS
4	ANCHORING LAYOUTS
5	VERTICAL SECTIONS & GLAZING DETAILS
6	HORIZONTAL SECTIONS & DETAILS
7	COMPONENTS
8	BILL OF MATERIALS


UNIT SIZE	DESIGN PRESSURE RATING
DOUBLE DOOR UP TO 75 1/8" X 98"	+60 PSF / -62 PSF
SINGLE DOOR UP TO 38" X 98"	

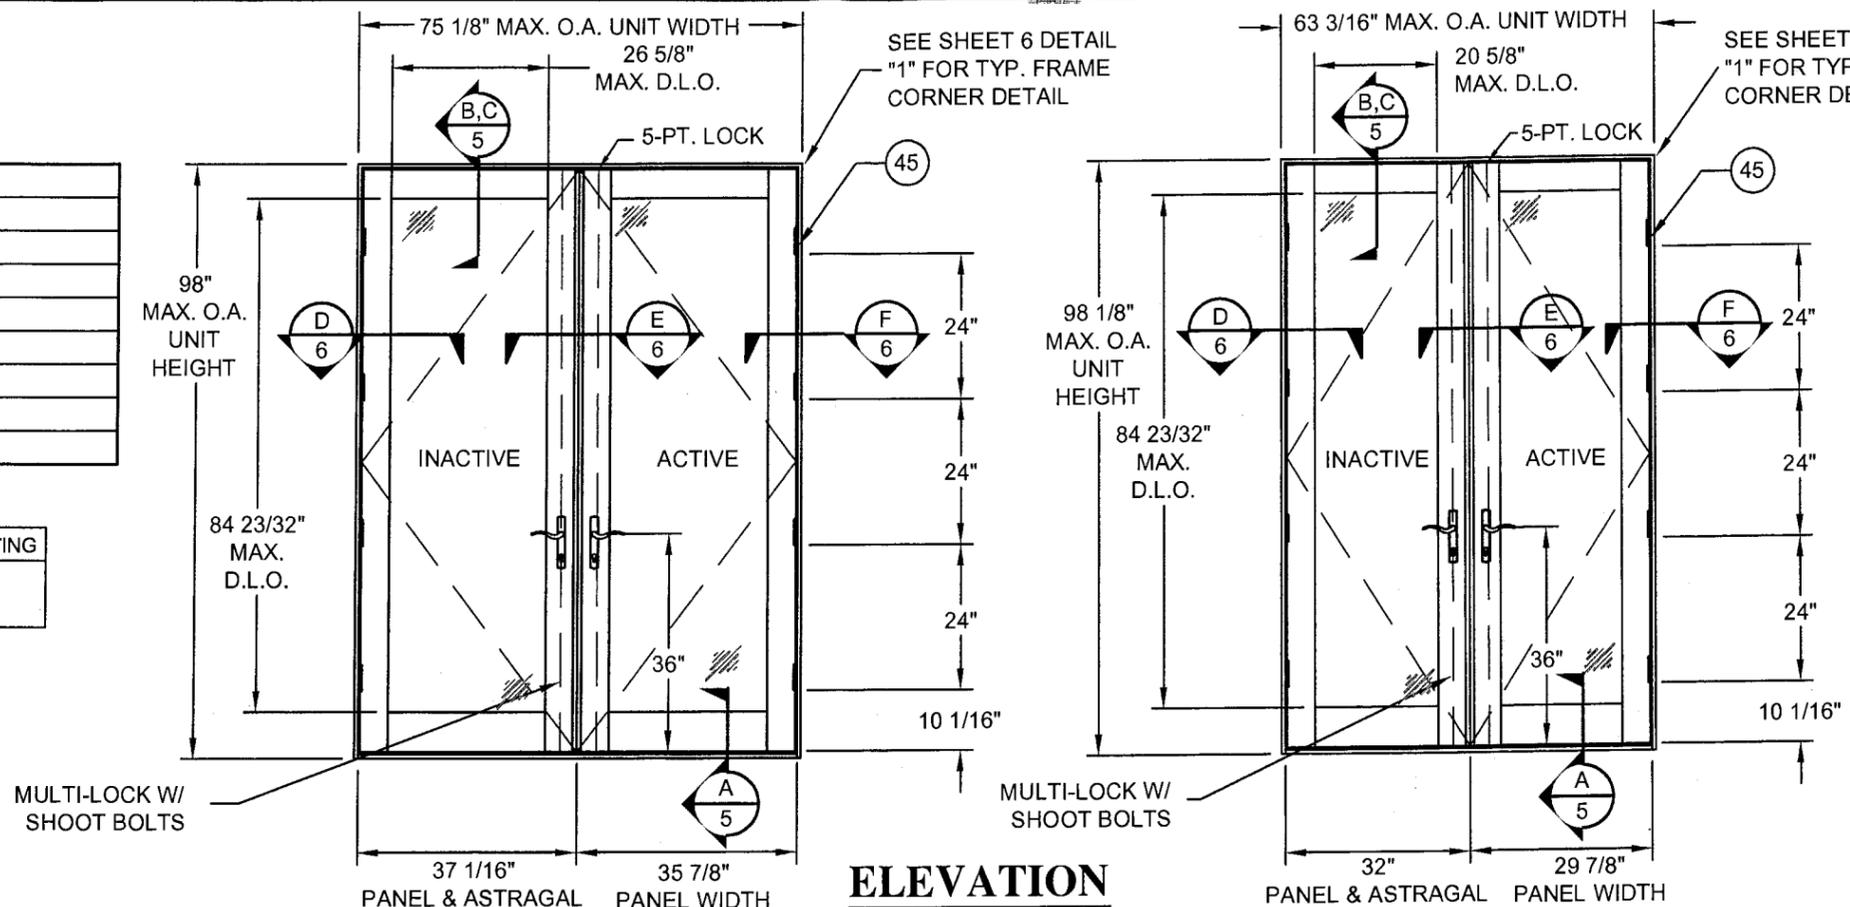

ELEVATION

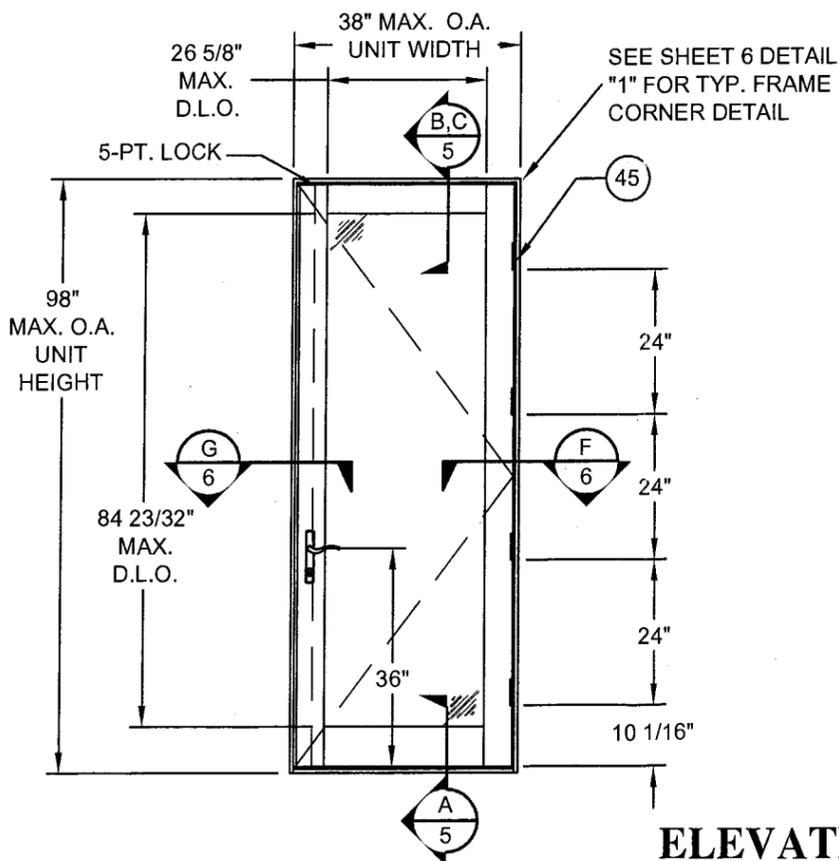

ELEVATION

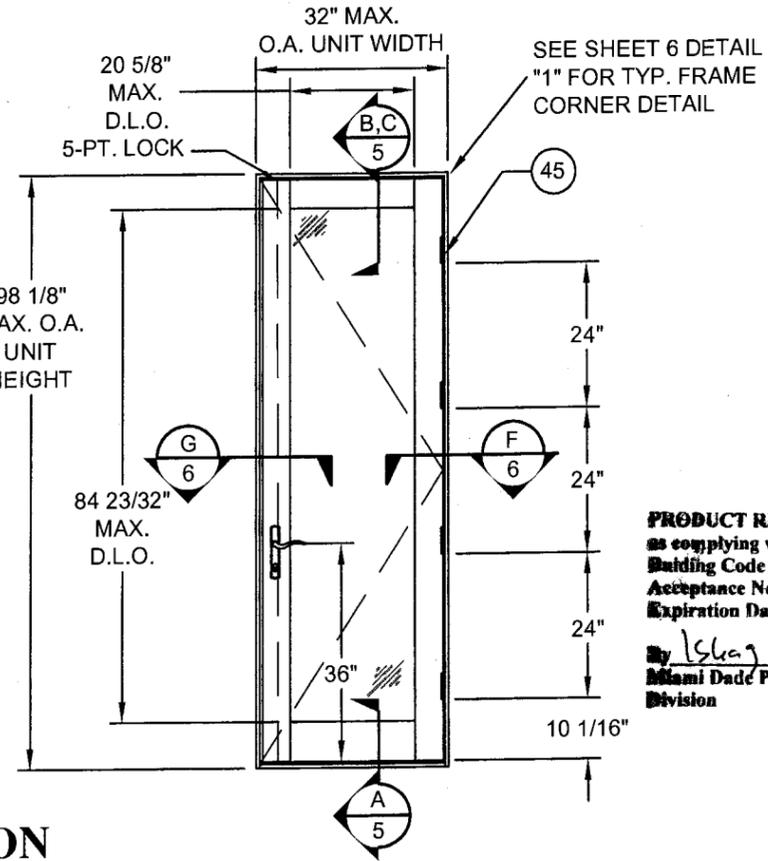

GENERAL NOTES

- THIS PRODUCT IS DESIGNED TO MEET THE 2004 FLORIDA BUILDING CODE INCLUDING HVHZ. INSTALLATION OF THIS PRODUCT OUTSIDE THE "HVHZ" SHALL MEET THE APPLICABLE CODE REQUIREMENTS FOR WINDBORNE DEBRIS REQUIREMENTS.
- THIS PRODUCT IS RATED FOR LARGE MISSILE IMPACT. IMPACT PROTECTION IS NOT REQUIRED FOR THIS PRODUCT.
- PRODUCT ANCHORS SHALL BE AS LISTED AND SPACED AS PER DETAILS. ANCHOR EMBEDMENT TO BASE MATERIAL SHALL BE BEYOND WALL DRESSING OR STUCCO. ANCHORING OR LOADING CONDITIONS NOT SHOWN IN THESE DETAILS ARE NOT A PART OF THIS APPROVAL.
- WOOD BUCKS BY OTHERS MUST BE ANCHORED PROPERLY TO TRANSFER LOADS TO THE STRUCTURE AND IS THE RESPONSIBILITY OF THE ARCHITECT OR ENGINEER OF RECORD.
- THESE DOOR SYSTEMS HAVE BEEN TESTED AND APPROVED FOR DESIGN PRESSURES NOT TO EXCEED THOSE IN THE DESIGN LOAD INFORMATION CHART SHOWN ON THIS SHEET.
- FOR REFERENCE SEE TEST REPORTS:
ATI 61976.01-301-18, 03-31369.01 & 03-31369.02.
- THE DESIGNATIONS "X" AND "XX" STAND FOR THE FOLLOWING:
X = SINGLE OUTSWING DOOR
XX = DOUBLE OUTSWING DOOR

NOTE:
ELEVATIONS SHOWN ON THIS PAGE WITH 2X BUCKING AND WITHOUT LOCATING FLANGES. FOR OPTIONAL LOCATING FLANGES, W/ DIRECT MOUNT SCREWS, SEE SHEETS 3 & 4.

REVISIONS:

REV	DESCRIPTION	DATE	BY
E	AS REQUESTED BY MIAMI - DADE	06/13/07	TK
D	AS REQUESTED BY MIAMI - DADE	05/07/07	TK
C	CHANGES PER MIAMI - DADE	02/16/07	SAM
B	CHANGES PER MIAMI - DADE	06/04/06	HFN
A	CHANGED CUSTOMER ADDRESS	07/11/06	DRL


JELD-WEN WINDOWS AND DOORS
BEND WINDOW DIVISION; 62845 BOYD RD, BEND OR. 97708
TITLE: ALUMINUM CLAD WOOD OUTSWING FRENCH DOOR
ELEVATIONS & GENERAL NOTES

PREPARED BY: DRL DATE: 06/21/06
SCALE: N.T.S. DWG. NO: JWC0032
REV: E SHEET: 1 of 8

PTC, LLC
Phone 321.690.1788 Fax 321.690.1789


[Signature]
Eric S. Nielsen
Florida P. E. No. 41323
PTC, LLC
1535 Cogswell Street, Suite C25
Rockledge, Florida 32955
FBPE Certificate of Authorization NO. 25935

PRODUCT REVISED
as complying with the Florida
Building Code
Acceptance No 07-0314-01
Expiration Date FEB 11, 2012
By Islay I. Chavala
Miami Dade Product Control
Division

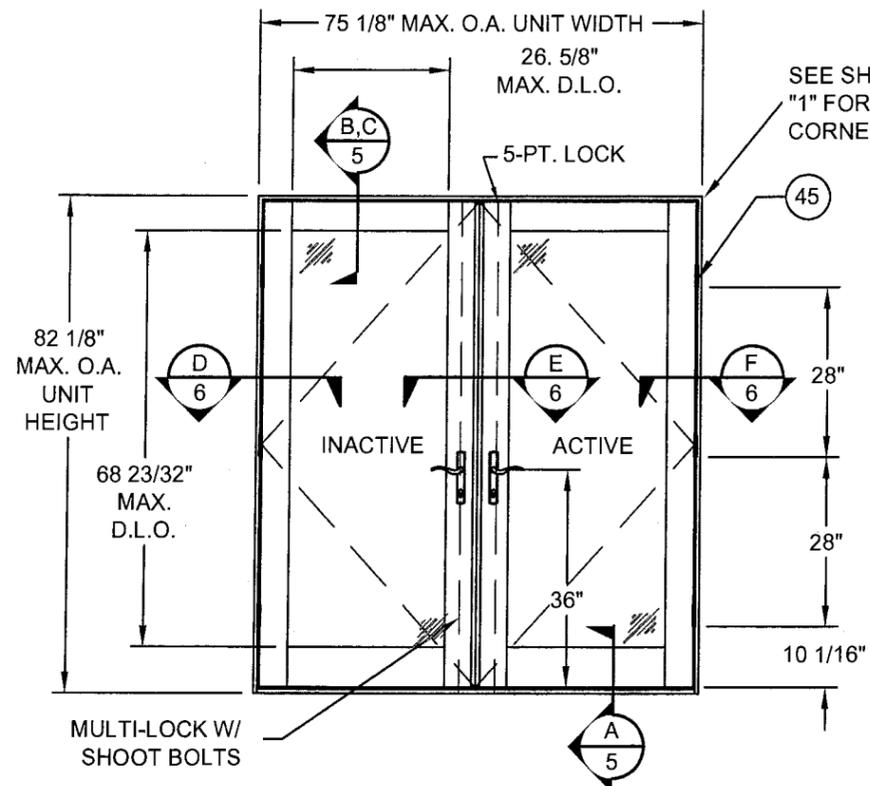


SEE SHEET 6 DETAIL "1" FOR TYP. FRAME CORNER DETAIL

ELEVATION

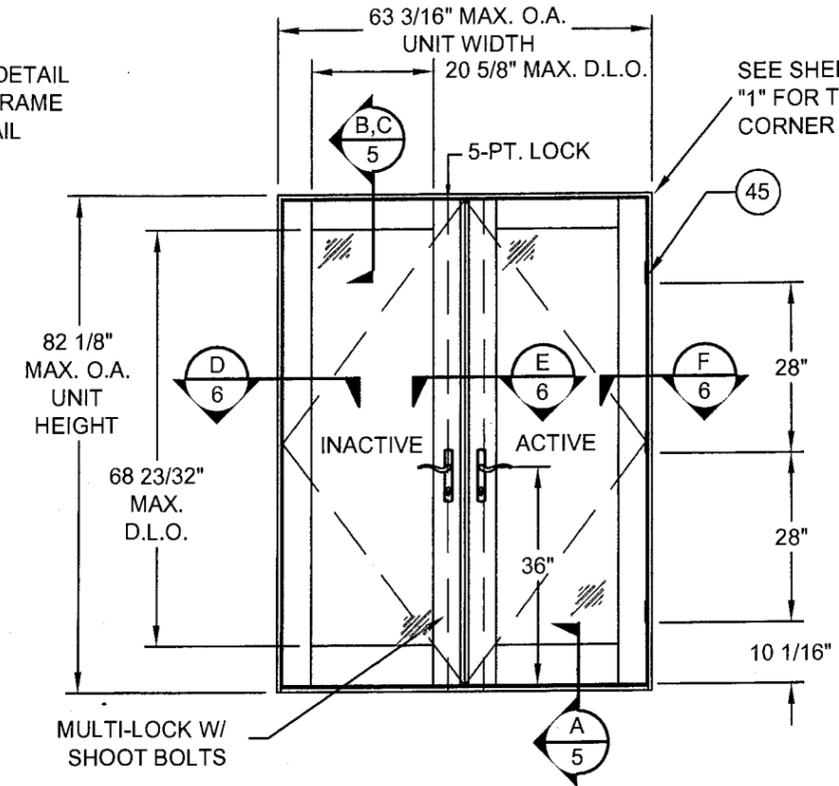


SEE SHEET 6 DETAIL "1" FOR TYP. FRAME CORNER DETAIL

ELEVATION

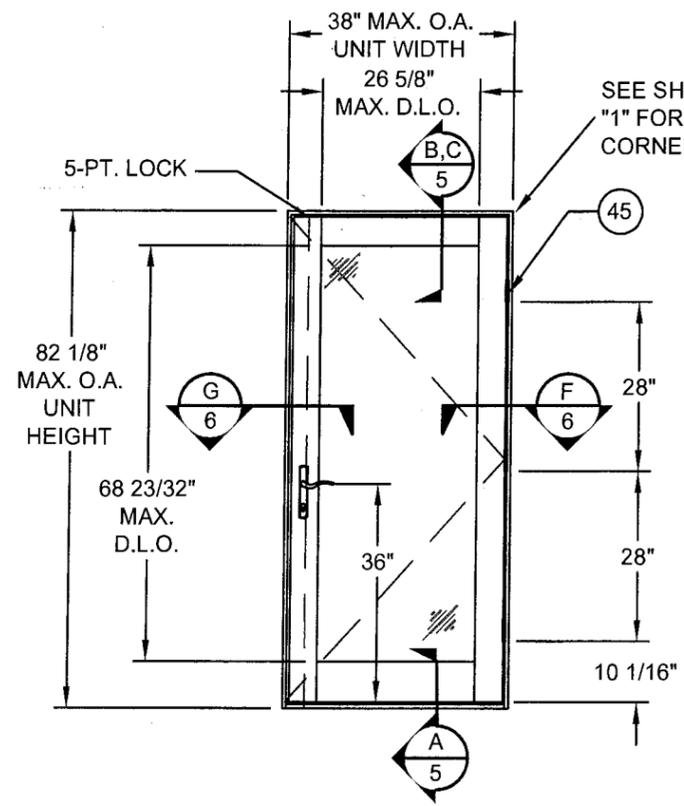

SEE SHEET 6 DETAIL "1" FOR TYP. FRAME CORNER DETAIL

ELEVATION

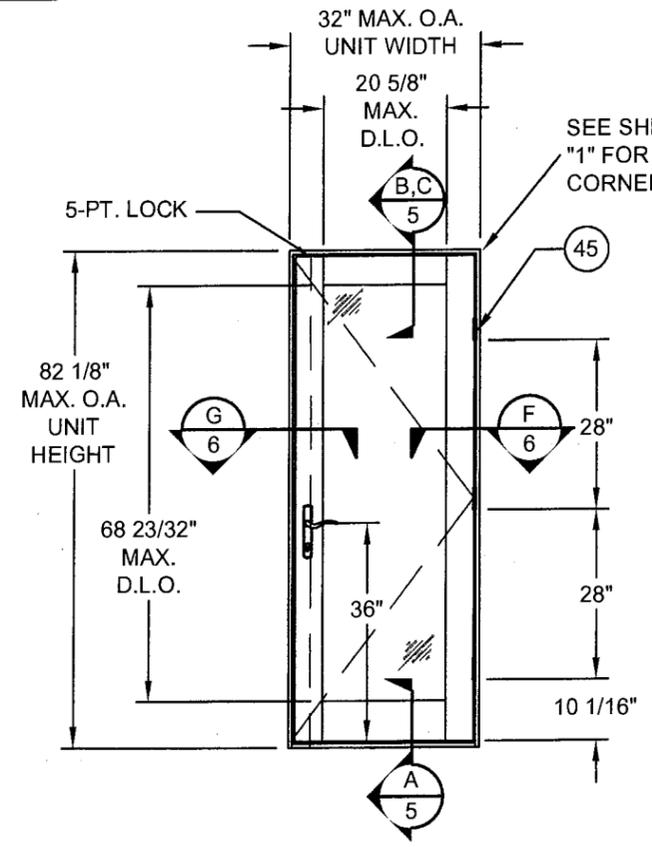

SEE SHEET 6 DETAIL "1" FOR TYP. FRAME CORNER DETAIL

PRODUCT REVISED
 as complying with the Florida
 Building Code
 Acceptance No. 07-0314-01
 Expiration Date FEB 11 2012
 By Ishag I. Lhant
 Miami Dade Product Control
 Division

REVISIONS:


REV	DESCRIPTION	DATE	BY
E	AS REQUESTED BY MIAMI - DADE	06/13/07	TK
D	AS REQUESTED BY MIAMI - DADE	06/07/07	TK
C	CHANGES PER MIAMI - DADE	02/19/07	SAM
B	CHANGES PER MIAMI - DADE	09/04/06	HFN
A	CHANGED CUSTOMER ADDRESS	07/11/06	DRL

JELD-WEN WINDOWS AND DOORS
 BEND WINDOW DIVISION; 62845 BOYD RD, BEND OR. 97708
 TITLE: ALUMINUM CLAD WOOD OUTSWING FRENCH DOOR ELEVATIONS

DRN: DRL
 DATE: 06/21/06
 SCALE: N.T.S.
 DWG. NO: JWC0032
 SHEET: 2 of 8
 REV: E


PREPARED BY:
PTC
 PTC, LLC
 Phone 321.690.1788 Fax 321.690.1789

[Signature]
 6/21/06
 Eric S. Nielsen
 Florida P. E. No. 41323
 PTC, LLC
 1535 Cogswell Street, Suite C25
 Rockledge, Florida 32955
 FBPE Certificate of Authorization NO. 25935

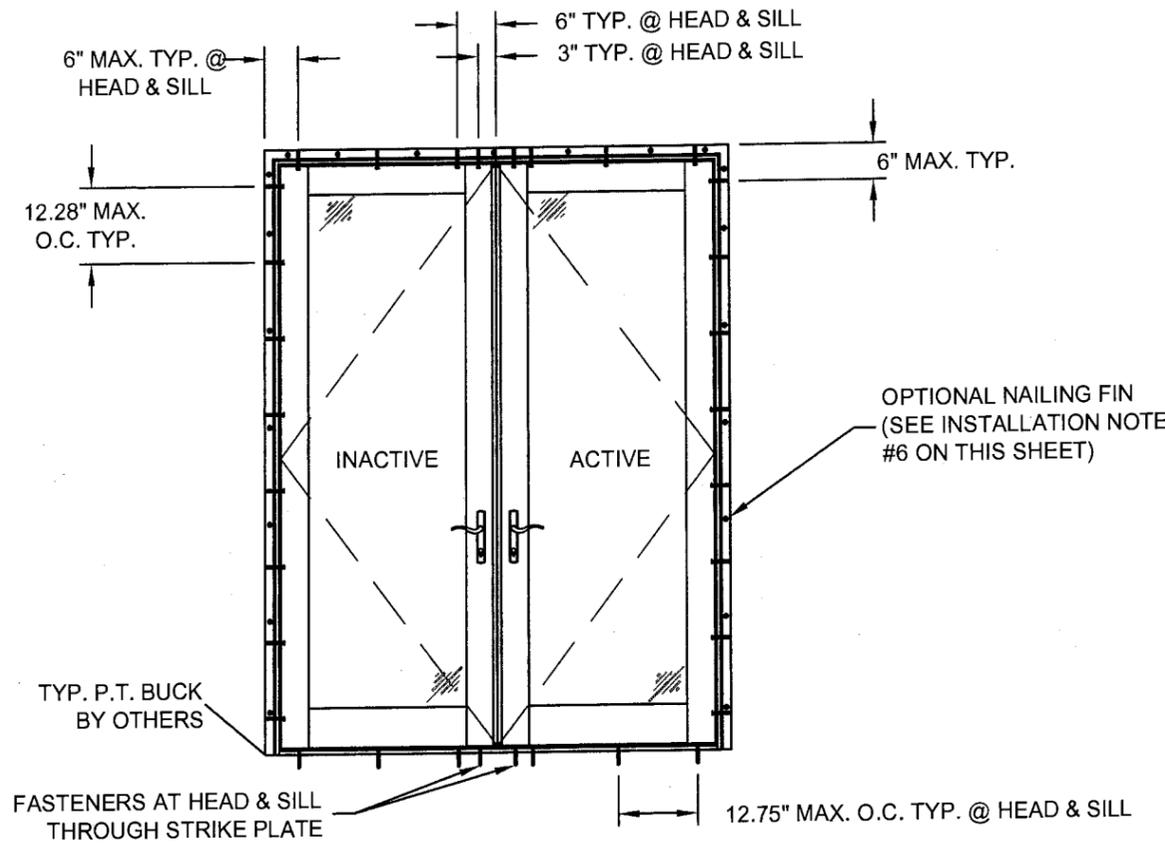


ANCHOR LAYOUT

75 1/8" x 98"

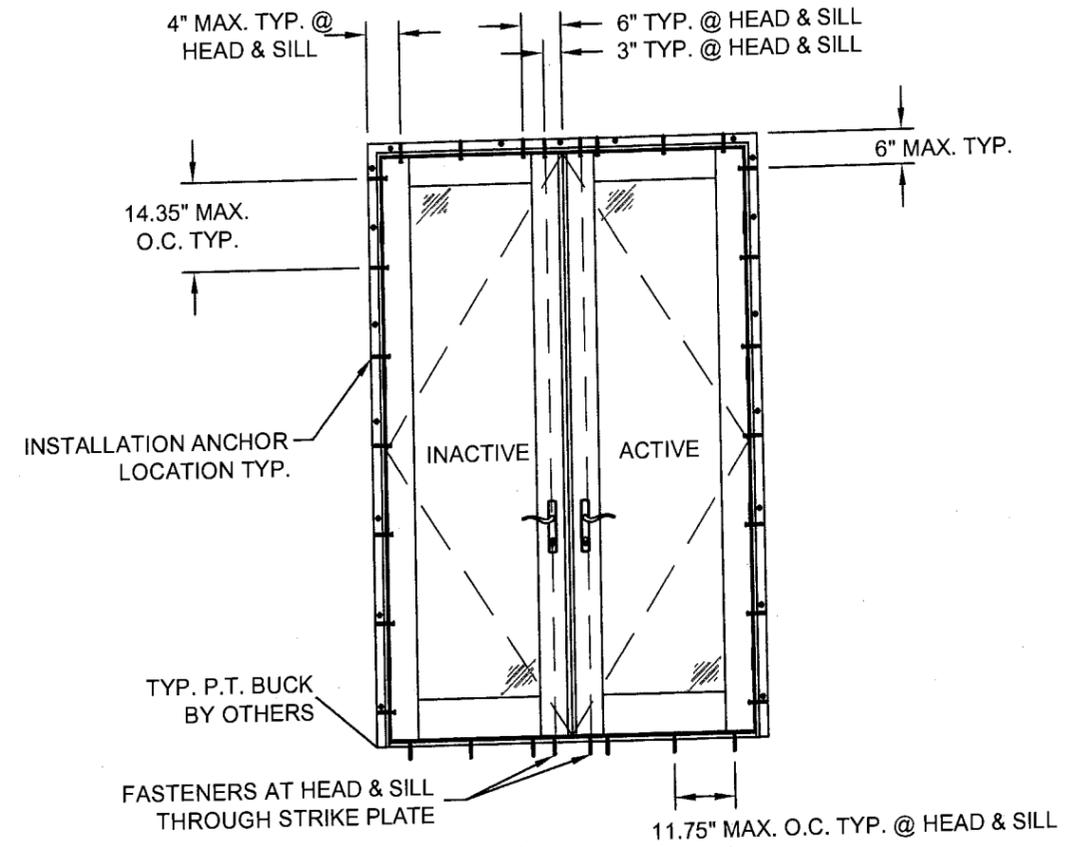


ANCHOR LAYOUT

63 3/16" X 98 1/8"

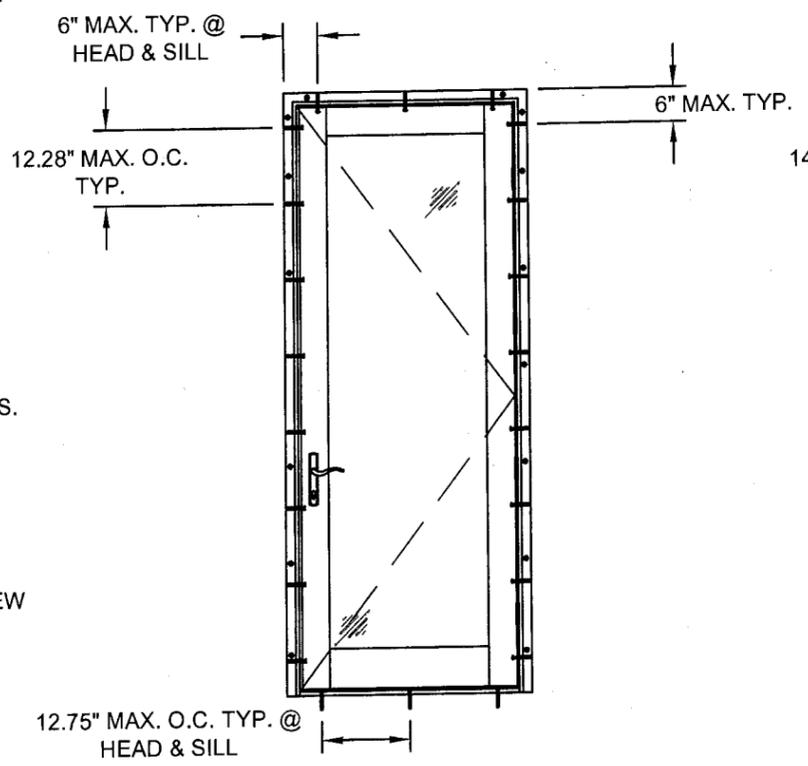

ANCHOR LAYOUT

38" x 98"

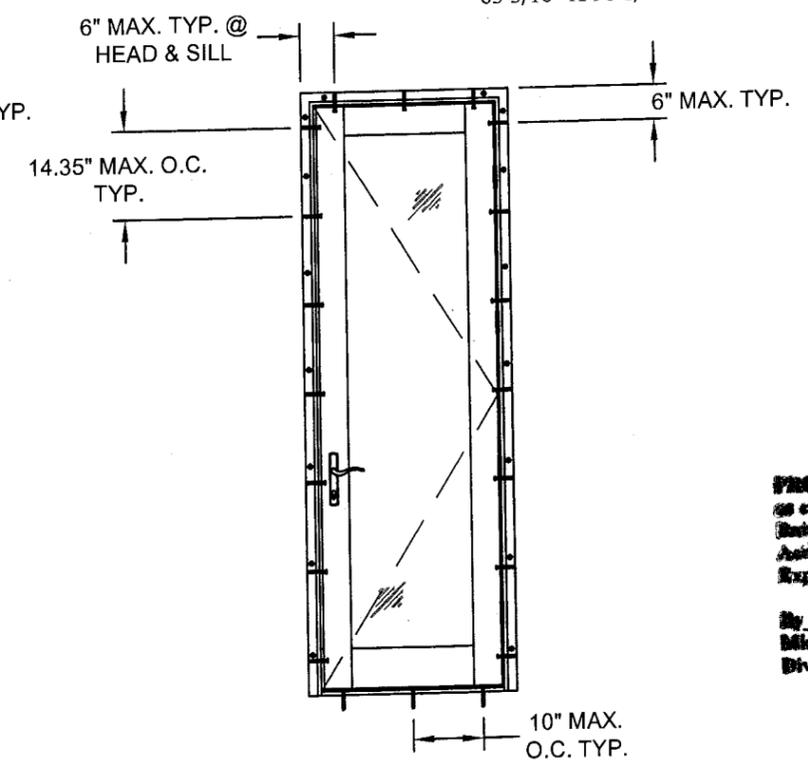

ANCHOR LAYOUT

32" x 98 1/8"

INSTALLATION NOTES

1. SHIM AS REQUIRED AT EACH SET OF INSTALLATION ANCHORS. MAXIMUM ALLOWABLE SHIM SPACE TO BE 1/4". SHIM WHERE SPACE OF 1/16" OR GREATER OCCURS.
2. FOR ANCHORING INTO CONCRETE OR MASONRY USE 1/4" DIAMETER ELCO TAPCON WITH SUFFICIENT LENGTH TO ACHIEVE A 1 1/4" MINIMUM EMBEDMENT WITH A 2 1/2" MINIMUM EDGE DISTANCE.
3. FOR ANCHORING INTO WOOD FRAMING USE #10 WOOD SCREW WITH SUFFICIENT LENGTH TO ACHIEVE A 1 1/2" MINIMUM EMBEDMENT.
4. INSTALL ANCHORS AS SHOWN ON ANCHOR LAYOUTS AND SECTIONS.
5. LOAD BEARING SHIMS SHALL USED.
6. #8 X 1 5/8" ROOFING NAILS USED W/ OPT. NAIL FINES & DRIP CAP ARE NOT A SUBSTITUTION FOR USE AS AN INSTALLATION ANCHOR. IT IS SOLELY USED AS A LOCATOR.

PRODUCT REVISED
 as complying with the Florida
 Building Code
 Acceptance No. 07-0314-01
 Expiration Date FEB 11, 2012
 By Isaac I. Chande
 Miami Dade Product Control
 Division

REVISIONS:

REV	DESCRIPTION	DATE	BY
E	AS REQUESTED BY MIAMI - DADE	08/13/07	TK
D	AS REQUESTED BY MIAMI-DADE	05/07/07	TK
C	CHANGES PER MIAMI - DADE	02/16/07	SAM
B	CHANGES PER MIAMI - DADE	09/04/06	HFN
A	CHANGED CUSTOMER ADDRESS	07/11/06	DRL


JELD-WEN WINDOWS AND DOORS
 BEND WINDOW DIVISION; 62845 BOYD RD, BEND OR. 97708
 TITLE: ALUMINUM CLAD WOOD OUTSWING FRENCH DOOR ANCHORING LAYOUTS

DATE: 06/21/06
 DWG. NO: JWC0032
 SHEET: 3 of 8

PREPARED BY: DRL
 SCALE: N.T.S.
 REV: E


PTC, LLC
 Phone 321.690.1788 Fax 321.690.1789

Eric S. Nielsen
 Eric S. Nielsen
 Florida P. E. No. 41323
 PTC, LLC
 1535 Cogswell Street, Suite C25
 Rockledge, Florida 32955
 FbPE Certificate of Authorization NO. 25935

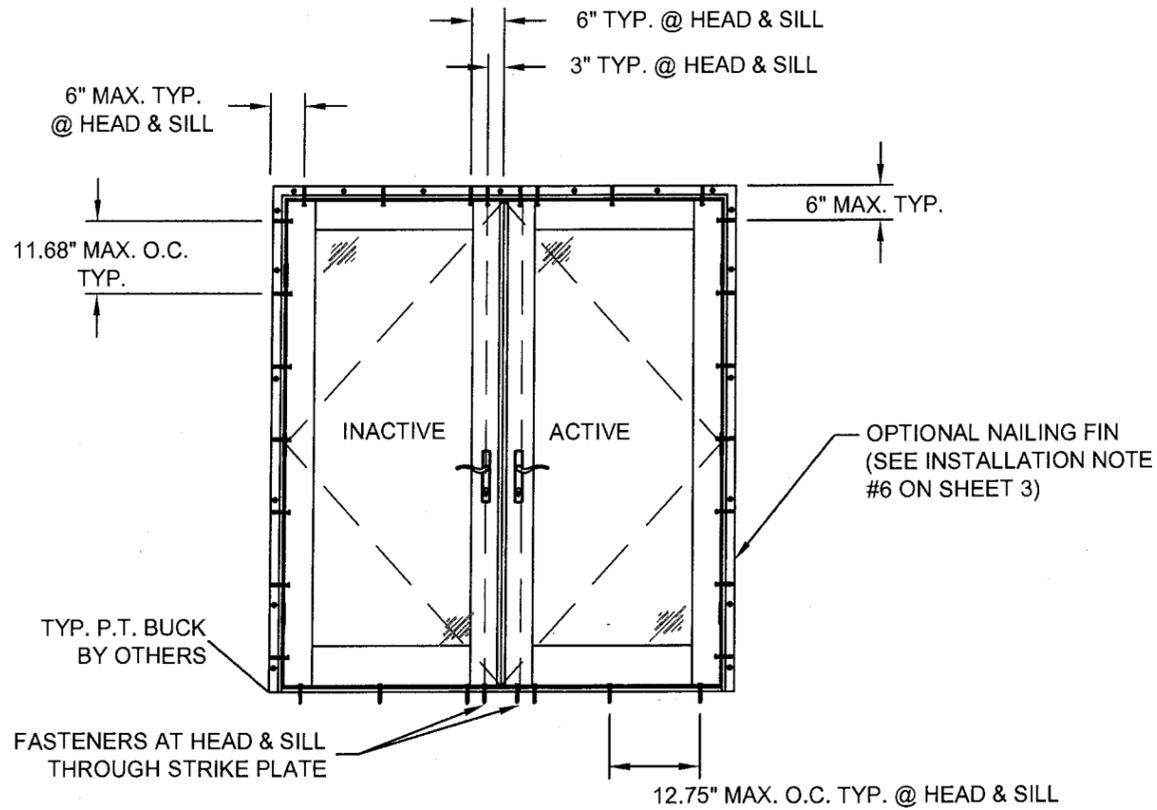


ANCHOR LAYOUT

75 1/8" x 82 1/8"

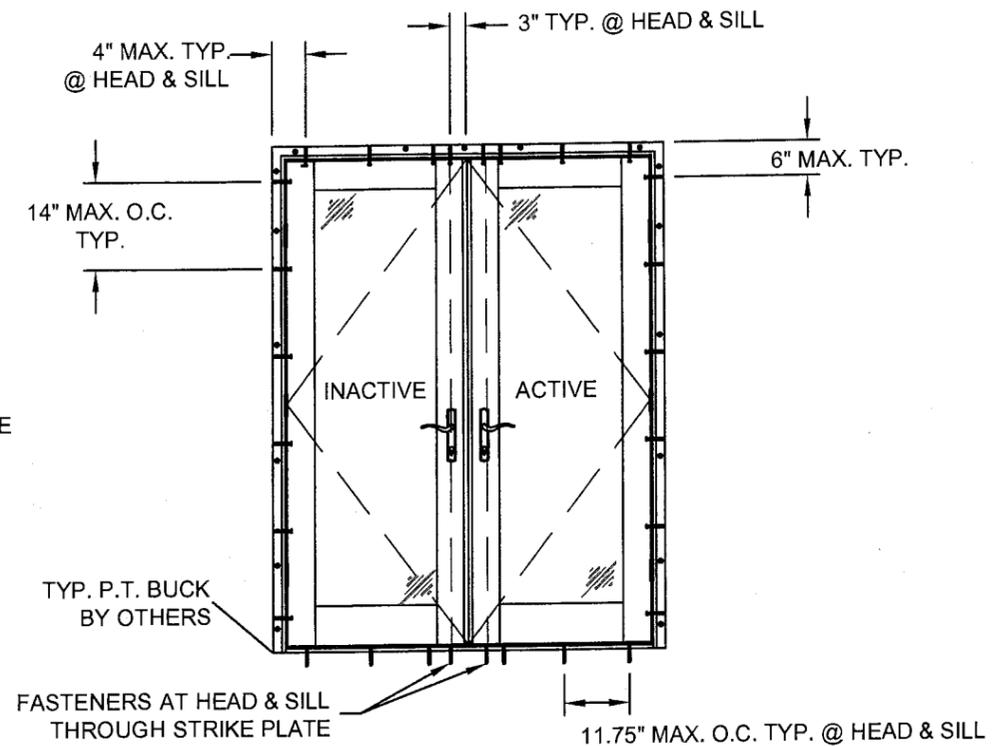


ANCHOR LAYOUT

63 1/8" x 82 1/8"

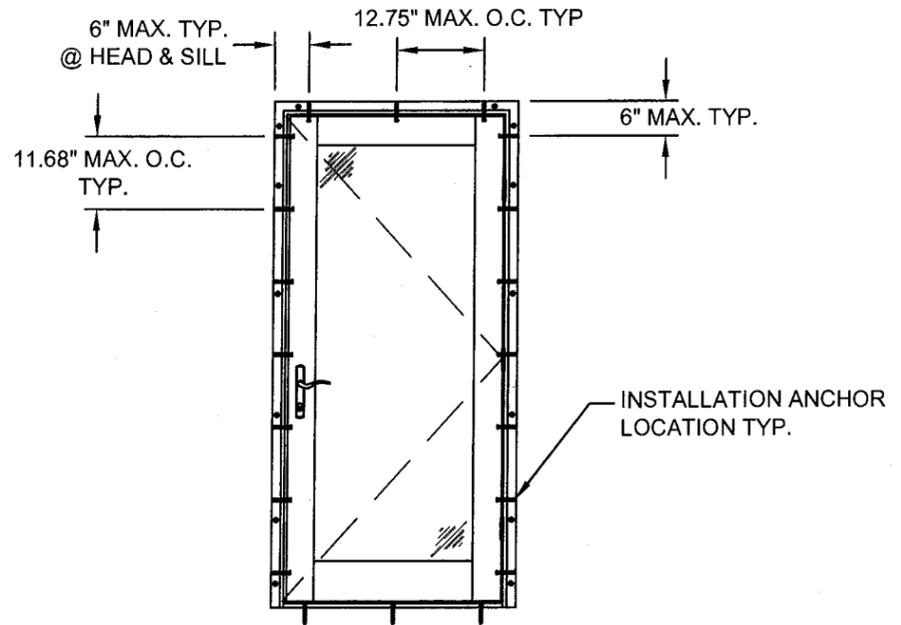

ANCHOR LAYOUT

38" x 82 1/8"

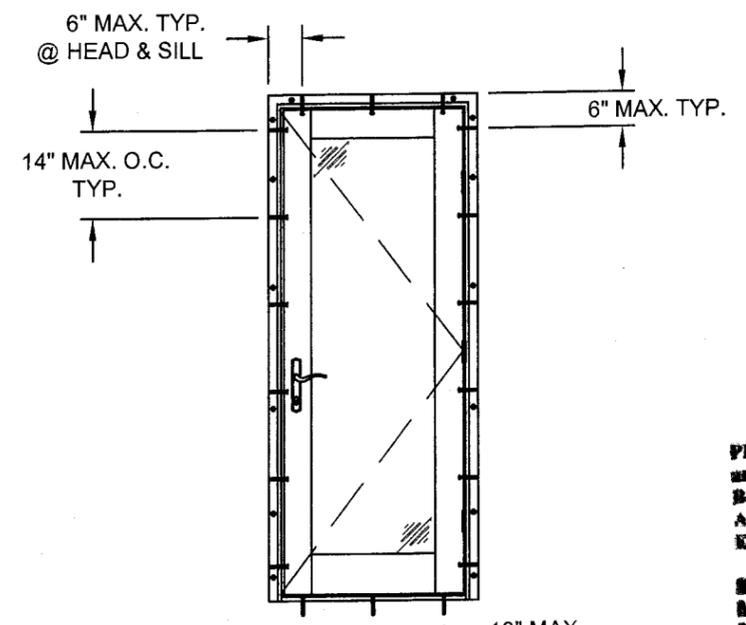

ANCHOR LAYOUT

32" x 82 1/8"

PRODUCT REVISED
 as complying with the Florida
 Building Code
 Acceptance No. 07-0314.01
 Expiration Date FEB 11, 2012
 By Ishag I. Chanda
 Miami Dade Product Control
 Division

REVISIONS:

REV	DESCRIPTION	DATE	BY
E	AS REQUESTED BY MIAMI - DADE	08/13/07	TK
D	AS REQUESTED BY MIAMI-DADE	06/07/07	TK
C	CHANGES PER MIAMI - DADE	02/19/07	SAMA
B	CHANGES PER MIAMI - DADE	09/04/06	HFN
A	CHANGED CUSTOMER ADDRESS	07/11/06	DRL


JELD-WEN WINDOWS AND DOORS
 BEND WINDOW DIVISION; 62845 BOYD RD, BEND OR, 97708
 TITLE: ALUMINUM CLAD WOOD OUTSWING FRENCH DOOR ANCHORING LAYOUTS

PREPARED BY: DRL DATE: 06/21/06
 SCALE: N.T.S. DWG. NO: JWC0032
 REV: E SHEET: 4 of 8




PTC, LLC
 Phone 321.690.1768 Fax 321.690.1760


[Signature]
 Eric S. Nielsen
 Florida P. E. No. 41323
 PTC, LLC
 1535 Cogswell Street, Suite C25
 Rockledge, Florida 32955
 FBPE Certificate of Authorization NO. 25935

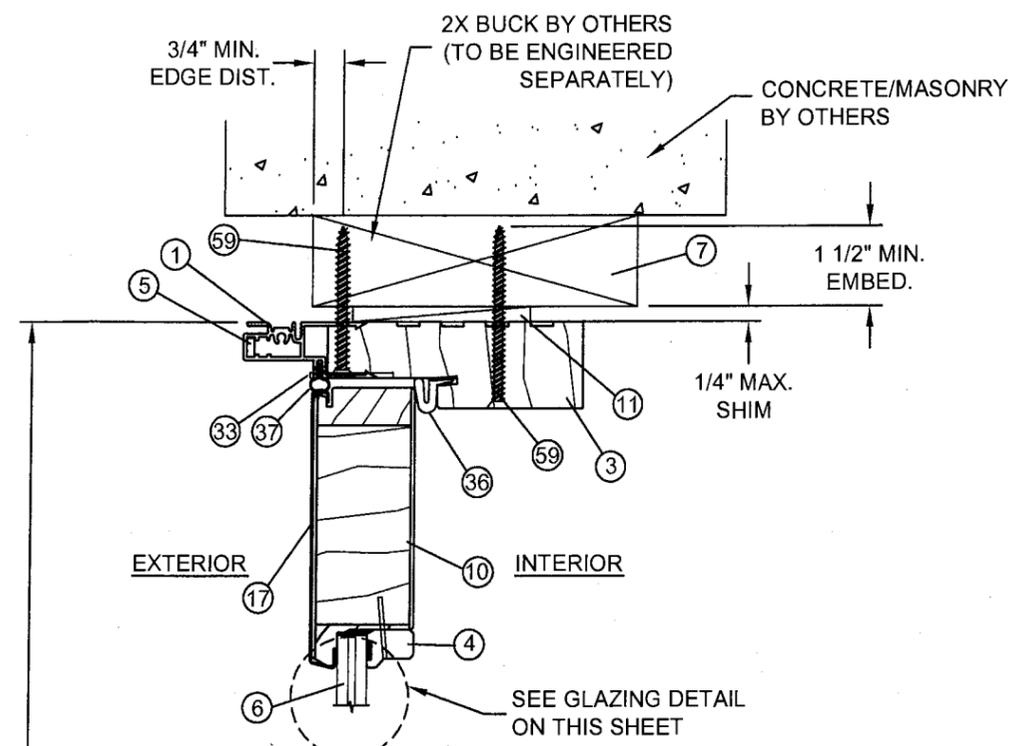

B VERTICAL SECTION
5
FLANGE CONCRETE

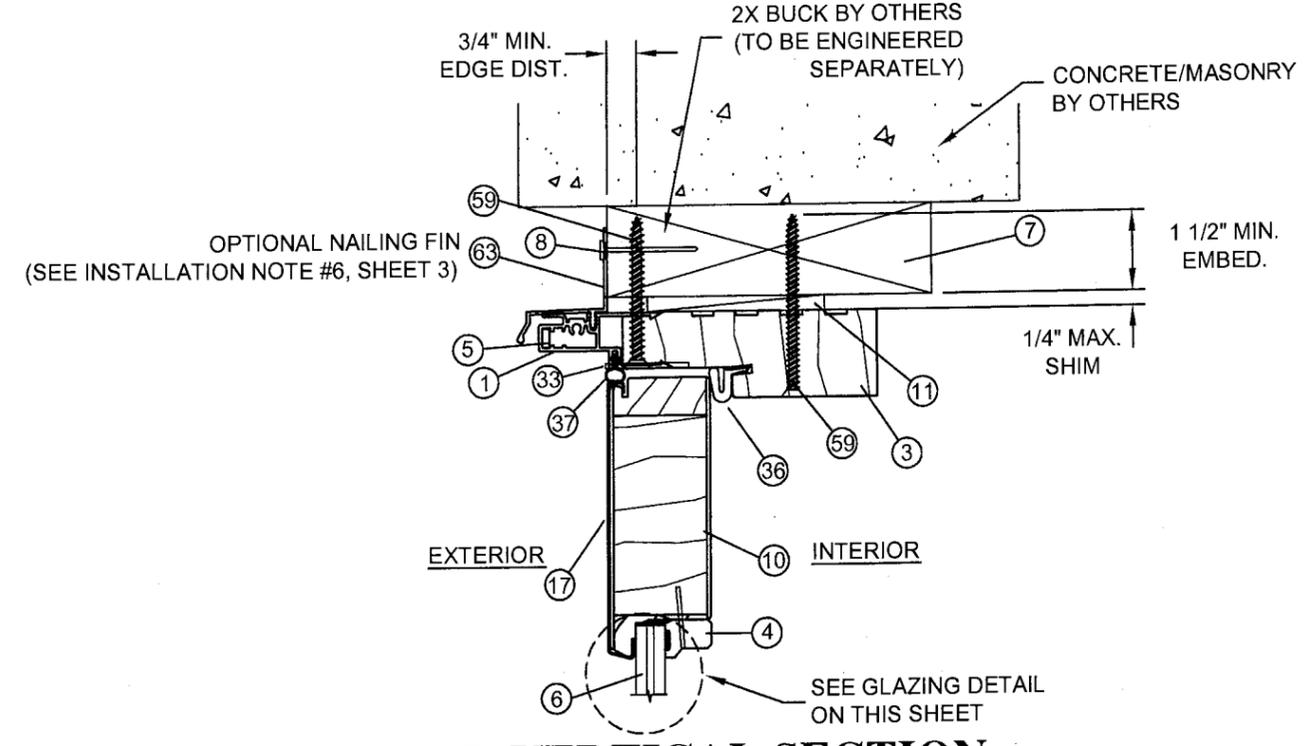


C VERTICAL SECTION
5
FLANGE W/ OPTIONAL DRIP CAP CONCRETE

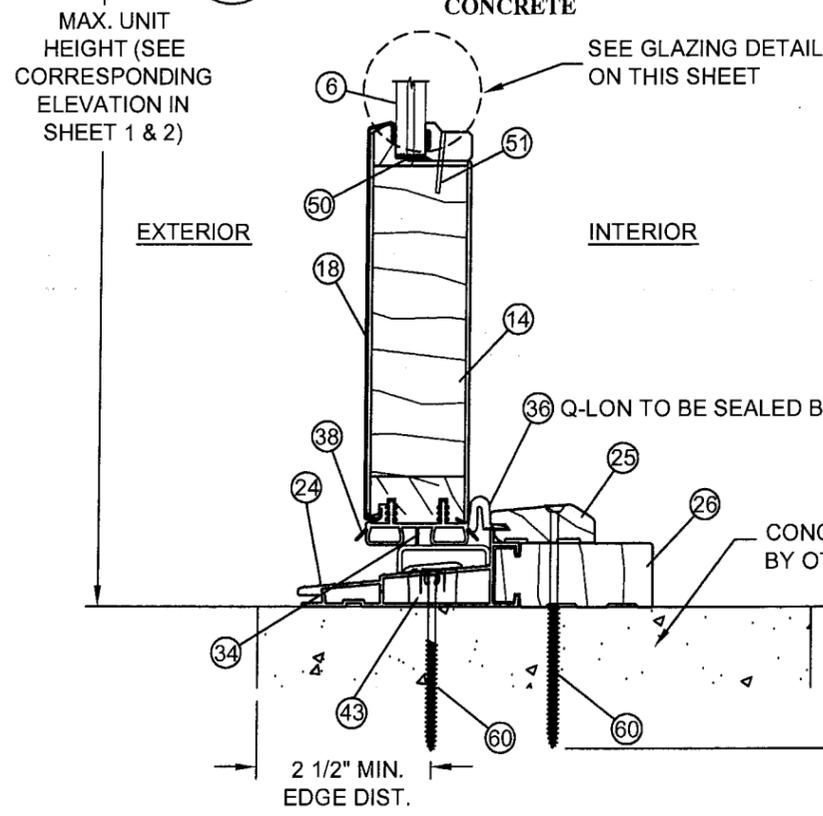

A VERTICAL SECTION
5
FLANGE CONCRETE

NOTE:
TOP RAIL AND BOTTOM RAIL ARE COMPOSED OF SOLID WESTERN PINE VENEER LAMINATED TO A KILN DRIED EDGE-AND-END GLUED CORE. LOCK AND HINGE STILES SHALL BE SOLID WESTERN PINE VENEER LAMINATED TO A TIMBERSTRAND CORE. STILES AND RAILS ARE 1.71875\"/>

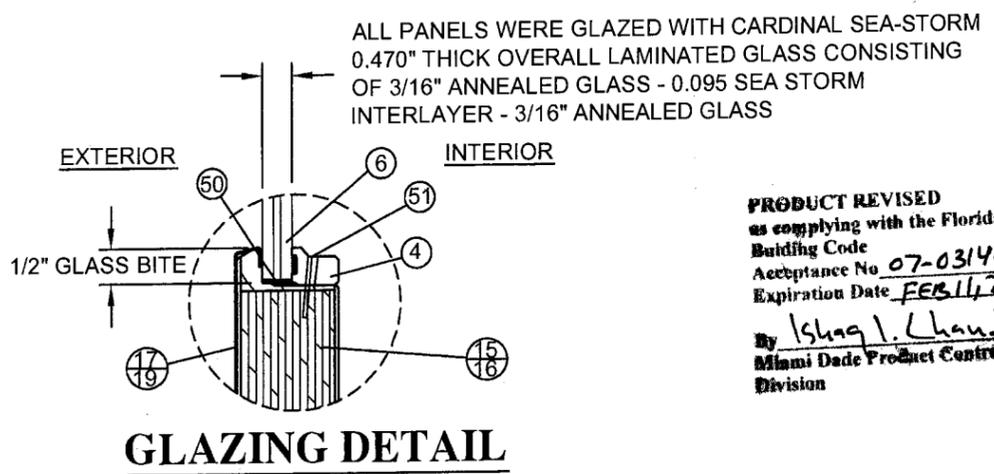

GLAZING DETAIL

PRODUCT REVISED
as complying with the Florida Building Code
Acceptance No. 07-0314.01
Expiration Date FEB 11, 2012
By *Ishaq I. Chaudhry*
Miami Dade Product Control Division

DOOR OPENING	GLAZING DESCRIPTION	D.L.O.	PANEL DIMENSIONS
UP TO 75 1/8" x 98"	3/16" ANNEALED GLASS + 0.095" SEA STORM INTERLAYER + 3/16" ANNEALED GLASS	26 5/8"x84 23/32"	(Active): 35 7/8" x 98" (Inactive): 37 1/16" x 98"
UP TO 63 3/16" x 98 1/8"	3/16" ANNEALED GLASS + 0.095" SEA STORM INTERLAYER + 3/16" ANNEALED GLASS	20 5/8"x84 23/32"	(Active): 29 7/8" x 98" (Inactive): 32" x 98"
UP TO 38" x 98"	3/16" ANNEALED GLASS + 0.095" SEA STORM INTERLAYER + 3/16" ANNEALED GLASS	26 5/8"x84 23/32"	(Active): 35 7/8" x 98"
UP TO 31 1/8" x 98 1/8"	3/16" ANNEALED GLASS + 0.095" SEA STORM INTERLAYER + 3/16" ANNEALED GLASS	20 5/8"x84 23/32"	(Active): 29 7/8" x 98"
UP TO 75 1/8" x 82 1/8"	3/16" ANNEALED GLASS + 0.095" SEA STORM INTERLAYER + 3/16" ANNEALED GLASS	26 5/8"x68 23/32"	(Active): 35 7/8" x 82 1/8" (Inactive): 37 1/16" x 82 1/8"
UP TO 63 3/16" x 82 1/8"	3/16" ANNEALED GLASS + 0.095" SEA STORM INTERLAYER + 3/16" ANNEALED GLASS	20 5/8"x68 23/32"	(Active): 29 7/8" x 82 1/8" (Inactive): 32" x 82 1/8"
UP TO 38" x 82 1/8"	3/16" ANNEALED GLASS + 0.095" SEA STORM INTERLAYER + 3/16" ANNEALED GLASS	26 5/8"x68 23/32"	(Active): 35 7/8" x 82 1/8"
UP TO 31 1/8" x 82 1/8"	3/16" ANNEALED GLASS + 0.095" SEA STORM INTERLAYER + 3/16" ANNEALED GLASS	20 5/8"x68 23/32"	(Active): 29 7/8" x 82 1/8"




REVISIONS:

REV	DATE	DESCRIPTION
E	06/13/07	AS REQUESTED BY MIAMI - DADE
D	05/07/07	AS REQUESTED BY MIAMI-DADE
C	02/19/07	CHANGES PER MIAMI - DADE
B	09/04/06	CHANGES PER MIAMI - DADE
A	07/11/06	CHANGED CUSTOMER ADDRESS

JELD-WEN WINDOWS AND DOORS
BEND WINDOW DIVISION; 62845 BOYD RD, BEND OR. 97708
TITLE: ALUMINUM CLAD WOOD OUTSWING FRENCH DOOR
VERTICAL SECTIONS & GLAZING DETAILS
DATE: 06/21/06
DWG. NO.: JWC0032
SCALE: N.T.S.
SHEET: 5 of 8
REV: E

PREPARED BY: PTC, LLC
Phone 321.690.1788 Fax 321.690.1789

Eric S. Nielsen
Eric S. Nielsen
Florida P. E. No. 41323
PTC, LLC
1535 Cogswell Street, Suite C25
Rockledge, Florida 32955
FBPE Certificate of Authorization NO. 25935

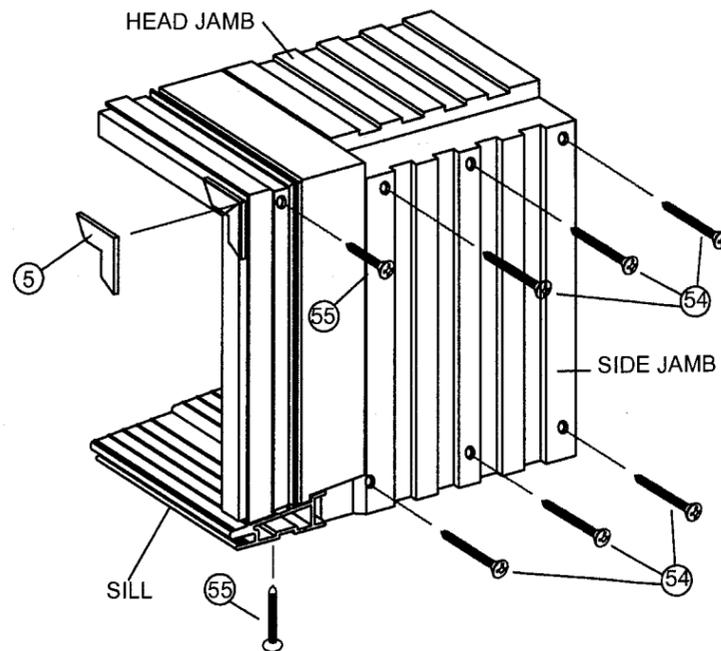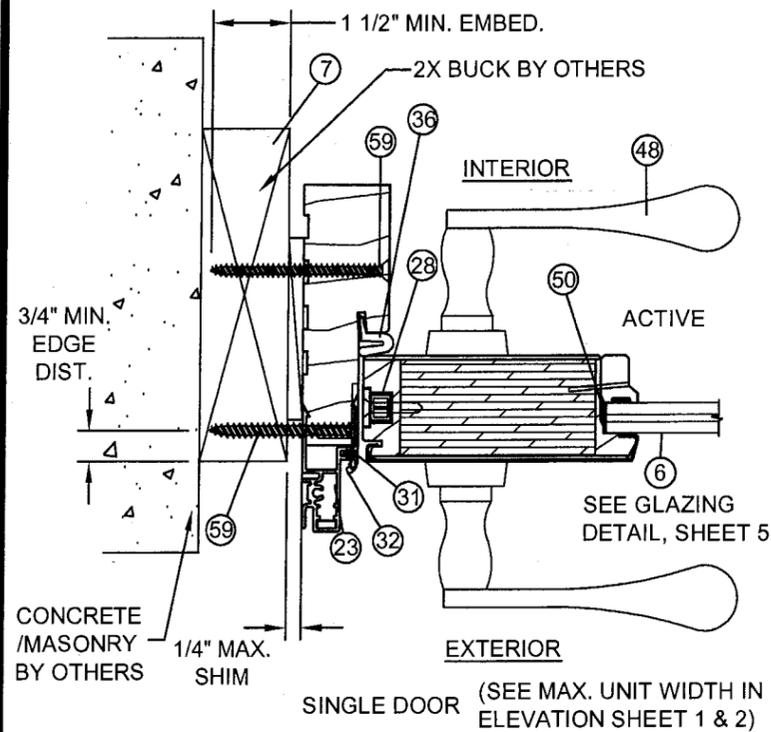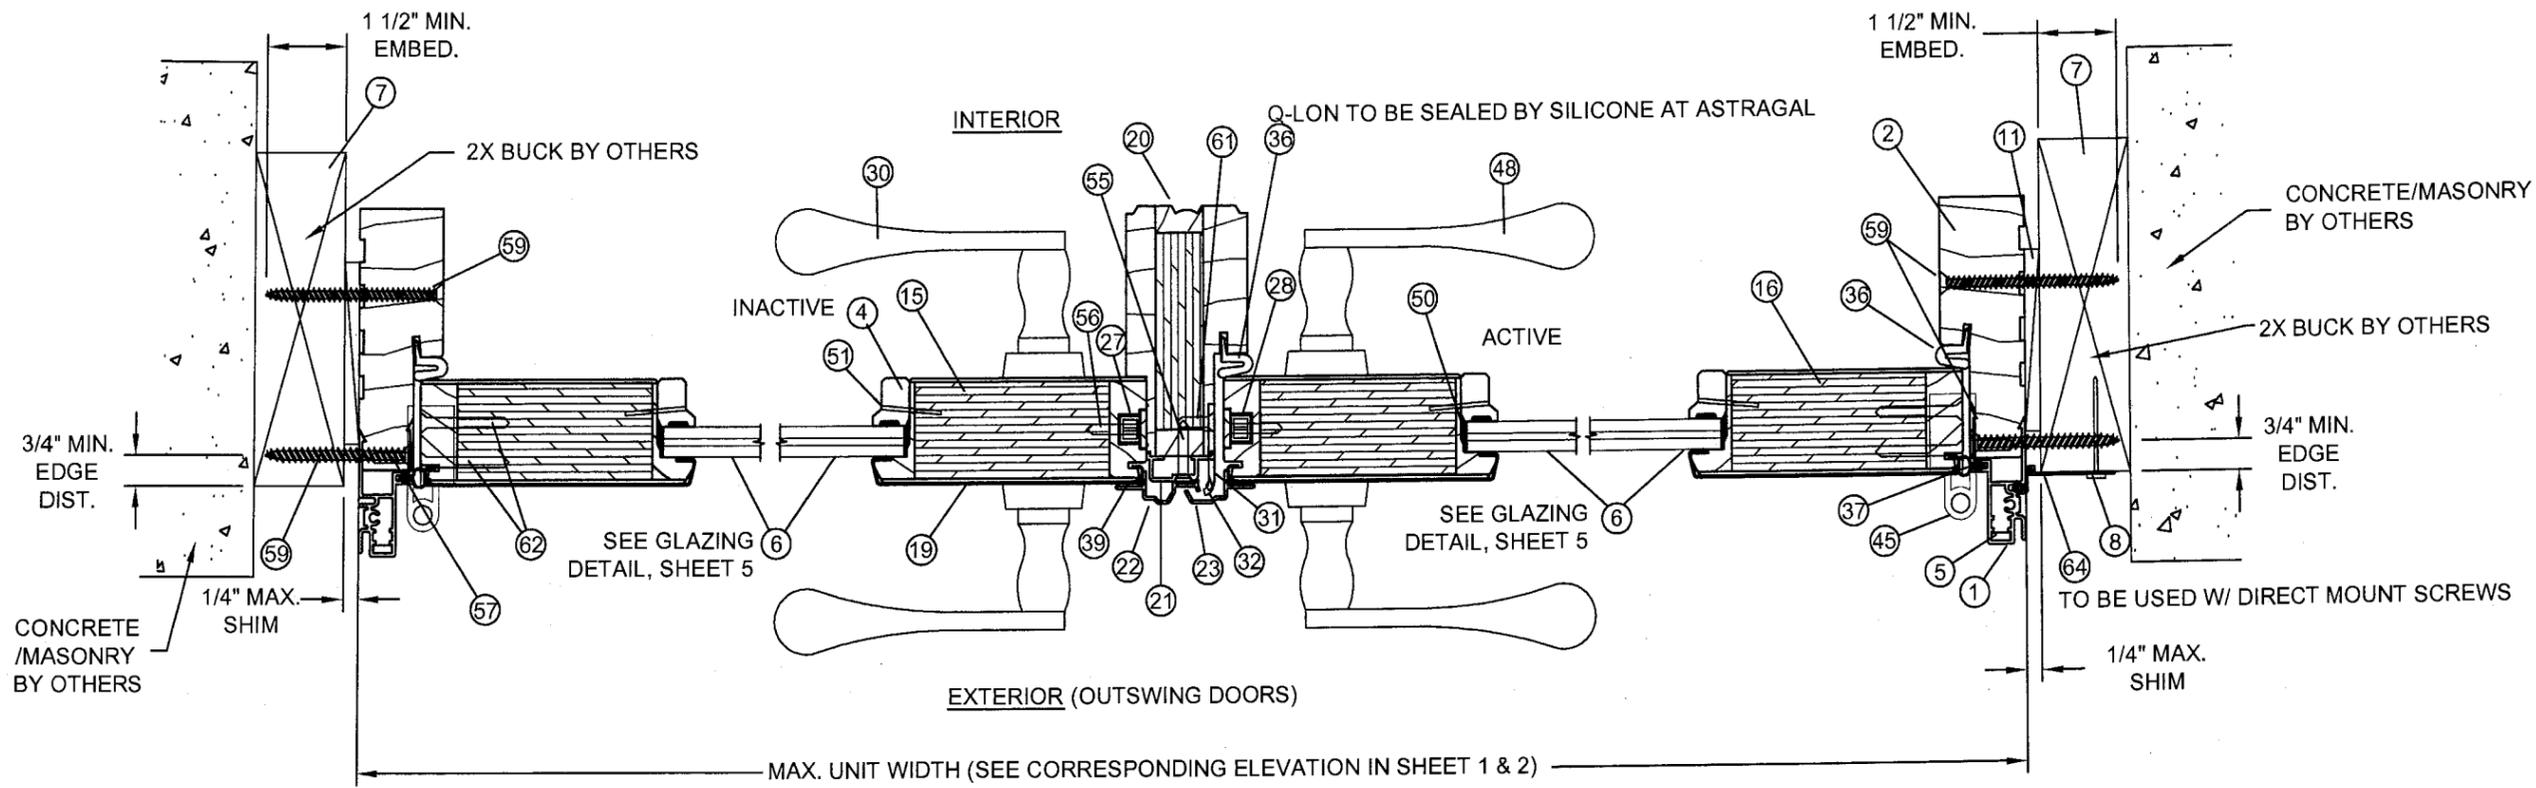

FRAME CONSTRUCTION:
THE WOOD FRAME IS 4 5/16" x 1 7/16" PONDEROSA PINE. THE FRAME METAL IS 2.26091" x .921875" x .060" WALL EXTRUDED ALUMINUM. THE FRAME METAL IS SNAPPED ONTO THE WOOD JAMB WITH A LAP JOINT AT THE HEAD CORNERS AND SEALED WITH SILICONE (1199 DOW CORNING). EACH HEAD CORNER IS FASTENED WITH (3) #8 x 2" FLT. HD. PHL. SCREWS. AN ADDITIONAL #8 x 1" FLT. HD. PHL. SCREW IS APPLIED INTO THE SCREW BOSS OF THE ALUMINUM EXTRUSION AND A CORNER KEY .125" x 11/32" INTO THE SLOT OF THE ALUMINUM EXTRUSION TO COMPLETE THE CORNER. THE SILL OF THE ALUMINUM EXTRUSION TO COMPLETE THE CORNER. THE SILL IS ATTACHED THROUGH THE SIDE JAMB INTO THE SILL BASE WITH (3) #8 x 2" FLT. HD. PHL. SCREWS. AN ADDITIONAL #8 x 1" FLT. HD. PHL. SCREW IS APPLIED UP THROUGH THE SILL METAL INTO THE SCREW BOSE OF THE ALUMINUM SIDE JAMB EXTRUSION TO COMPLETE THE INSTALLATION.

PRODUCT REVISED
in complying with the Florida Building Code
Acceptance No 07-0314.01
Expiration Date FEB 14, 2012
By *Shag L. Chander*
Miami Dade Product Control Division




JELD-WEN WINDOWS AND DOORS
BEND WINDOW DIVISION; 62845 BOYD RD, BEND OR. 97708
TITLE: ALUMINUM CLAD WOOD OUTSWING FRENCH DOOR
HORIZONTAL SECTIONS & DETAILS

DRN: DRL DATE: 06/21/06
SCALE: N.T.S. DWG. NO: JWC0032
REV: E SHEET: 6 of 8

REVISIONS:

REV	DESCRIPTION	DATE	BY
E	AS REQUESTED BY MIAMI - DADE	00/13/07	TK
D	AS REQUESTED BY MIAMI-DADE	06/07/07	TK
C	CHANGES PER MIAMI - DADE	02/19/07	SAM
B	CHANGES PER MIAMI - DADE	09/04/06	HPN
A	CHANGED CUSTOMER ADDRESS	07/11/06	DRL

Eric S. Nielsen
Eric S. Nielsen
Florida P. E. No. 41323
PTC, LLC
1535 Cogswell Street, Suite C25
Rockledge, Florida 32955
FBPE Certificate of Authorization NO. 25935

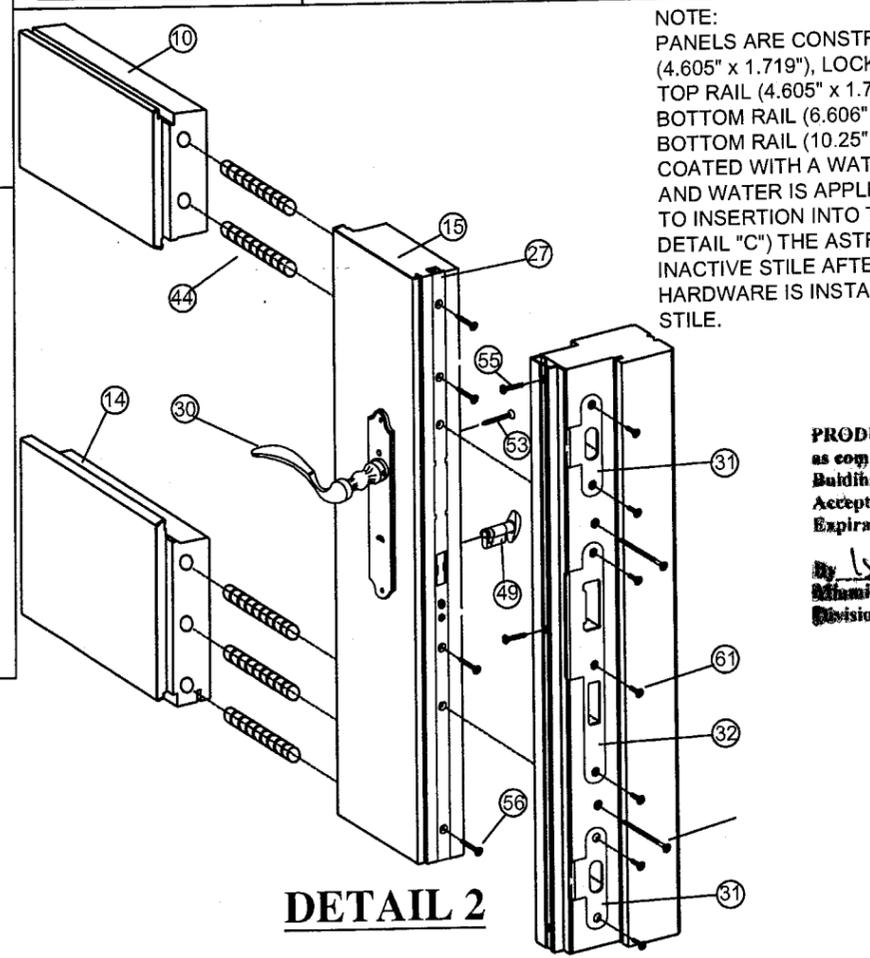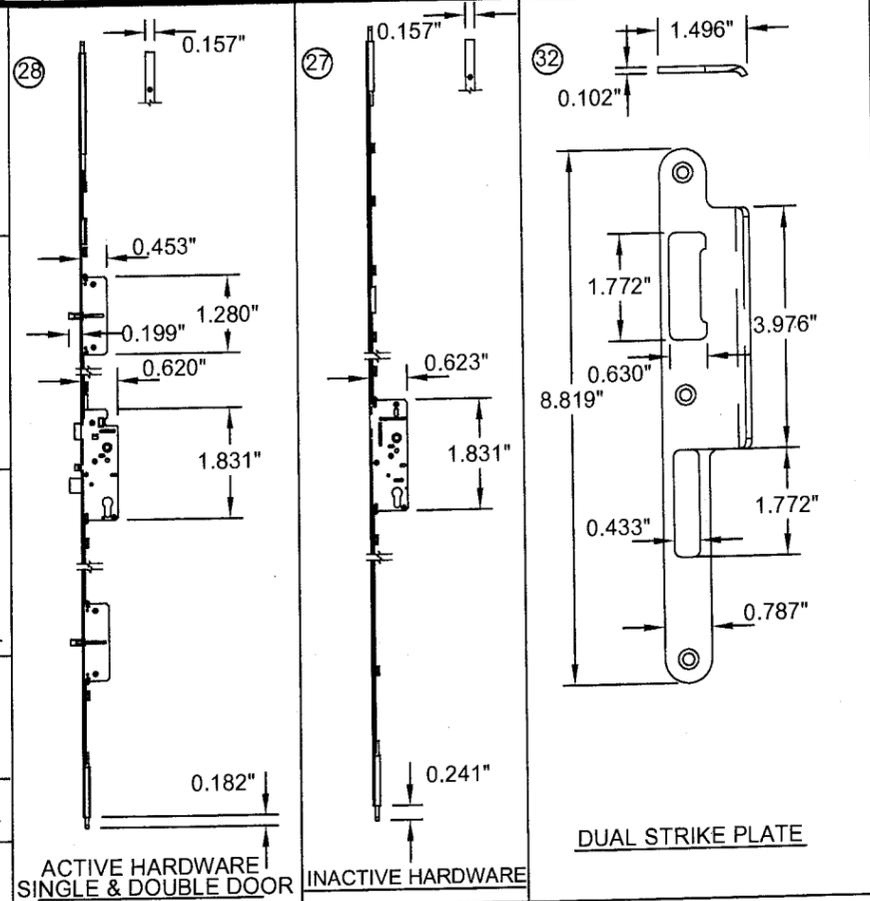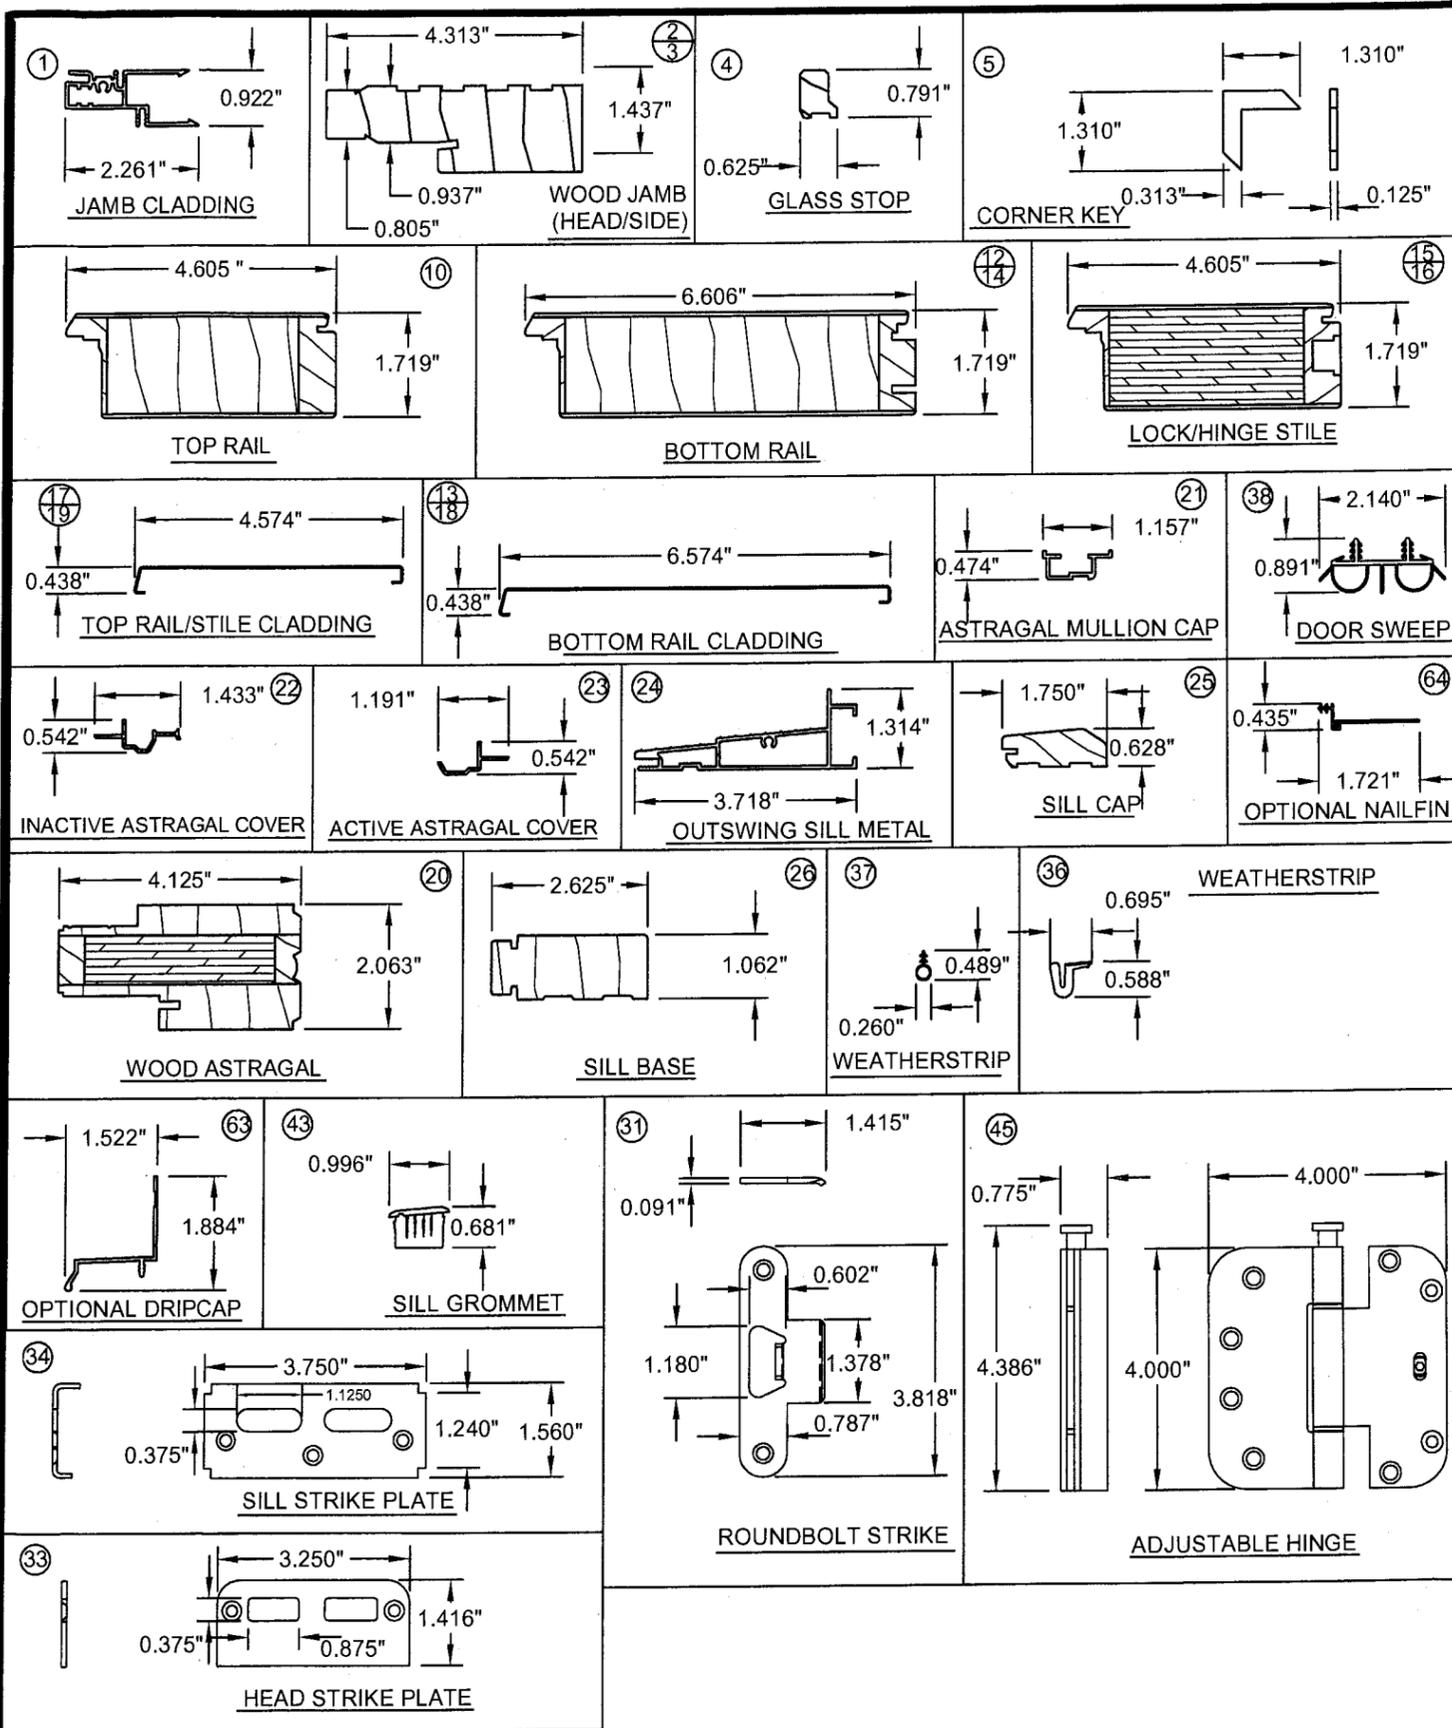

NOTE:
 PANELS ARE CONSTRUCTED OF HINGE STILES (4.605" x 1.719"), LOCK STILES (4.605" x 1.719"), TOP RAIL (4.605" x 1.719"), AND STANDARD BOTTOM RAIL (6.606" x 1.719"), OPTIONAL BOTTOM RAIL (10.25" x 1.719"). DOWELS ARE COATED WITH A WATER ACTIVATED ADHESIVE AND WATER IS APPLIED TO THE DOWELS PRIOR TO INSERTION INTO THE DOWEL HOLES. (SEE DETAIL "C") THE ASTRAGAL IS APPLIED TO THE INACTIVE STILE AFTER THE INACTIVE HARDWARE IS INSTALLED INTO THE INACTIVE STILE.

PRODUCT REVISED
 as complying with the Florida
 Building Code
 Acceptance No. 07-0314-01
 Expiration Date FEB 11, 2012
 By Bhag I. Chavak
 Miami Dade Product Control
 Division

REV	DATE	DESCRIPTION
E	06/13/07	AS REQUESTED BY MIAMI - DADE
D	05/07/07	AS REQUESTED BY MIAMI/DADE
C	02/19/07	CHANGES PER MIAMI - DADE
B	09/04/06	CHANGES PER MIAMI - DADE
A	07/11/06	CHANGED CUSTOMER ADDRESS

JELD-WEN WINDOWS AND DOORS
 BEND WINDOW DIVISION; 62845 BOYD RD, BEND OR. 97708
 TITLE: ALUMINUM CLAD WOOD OUTSWING FRENCH DOOR COMPONENTS

DRN: DRL
 SCALE: N.T.S.
 DATE: 06/21/06
 DWG. NO: JWC0032
 SHEET: 7 of 8

PREPARED BY: PTC, LLC
 Phone 321.600.1788 Fax 321.600.1789

[Signature]
 Eric S. Nielsen
 Florida P. E. No. 41323
 PTC, LLC
 1535 Cogswell Street, Suite C25
 Rockledge, Florida 32955
 FBPE Certificate of Authorization No. 25935

MATERIAL LIST				MATERIAL LIST			
ITEM	PART #	DESCRIPTION	MATERIAL	ITEM	PART #	DESCRIPTION	MATERIAL
1	SPD-161	ALUMINUM FRAME CLADDING - .060" WALL	6063-T5 ALUM.	34	N/A	SILL SHOOTBOLT STRIKE PLATE - (HOPPE)	STAINLESS STEEL
2	SPD-159	WOOD SIDE JAMB	WESTERN PINE	35	N/A	NOT USED	
3	SPD-164	WOOD HEAD JAMB	WESTERN PINE	36	N/A	Q-LON 650 WEATHERSTRIP SEALED W/ SILICONE - (SCHLEGEL)	POLY
4	SPD-329	WOOD GLASS STOP	WESTERN PINE	37	N/A	ARLOC WEATHERSTRIP BULB - (INTEK)	POLY
5	AC-74	FRAME CORNER KEY - 2 EA. (MITCHELL METALS)	WESTERN PINE	38	N/A	DOOR SWEEP - (ENDURA)	POLY
6	N/A	IMPACT RESISTANT ANNEALED LAMINATED GLASS (SEA STORM)	SEE SHEET 5	39	N/A	3/8" x 1/8" VHB TAPE	3M
7	N/A	PRESSURE TREATED 2X BUCK (BY OTHERS)	P.T. WOOD	41	N/A	ITEM USED BUT NOT SHOWN	BRASS
8	N/A	#8 X 1 5/8" ROOFING NAIL (USED W/ OPTIONAL NAIL FIN)		42	N/A	ITEM USED BUT NOT SHOWN	STEEL
10	SPD-224	WOOD TOP RAIL	WESTERN PINE	43	N/A	SILL SHOOTBOLT GROMMET - (BRANDT)	POLY
11	N/A	1/4" FRAME SHIM	WOOD	44	N/A	1/2" x 4" DOWEL (CHICAGO DOWEL)	WOOD
12	SPD-226	WOOD 10 1/4" BOTTOM RAIL (OPTIONAL)	WESTERN PINE	45	N/A	4" ADJUSTABLE HINGE (SIMONSWERK)	COATED STEEL
13	SPD-302	10 1/4" BOTTOM RAIL CLADDING - (HOMESHIELD)	ALUMINUM	46	N/A	ITEM USED BUT NOT SHOWN	STEEL
14	SPD-225	WOOD BOTTOM RAIL	WESTERN PINE	47	N/A	ITEM USED BUT NOT SHOWN	
15	SPD-228	WOOD LOCK STILE	WESTERN PINE	48	N/A	ACTIVE HANDLE SET & ESCUTCHEON PLATE (HOPPE)	COATED STEEL
16	SPD-228	WOOD HINGE STILE	WESTERN PINE	49	N/A	THUMBTURN (HOPPE)	COATED STEEL
17	SPD-300	TOP RAIL CLADDING - (HOMESHIELD)	ALUMINUM	50	N/A	#1199 SEALANT (DOW CORNING)	SEALANT
18	SPD-301	BOTTOM RAIL CLADDING - (HOMESHIELD)	ALUMINUM	51	N/A	1" x 7/32" CROWN 18 GA. STAPLE, 6" O.C.	STEEL
19	SPD-304	STILE CLADDING - (HOMESHIELD)	ALUMINUM	52	N/A	#8 x 3" P.H.F.H. MTL. S/STL. SCREW	STEEL
20	SPD-232	WOOD ASTRAGAL - (JELD-WEN MILLWORK)	WESTERN PINE	53	N/A	#8 x 2" P.H.F.H. MTL. SCREW (HOPPE)	COATED STEEL
21	SPD-162	ASTRAGAL MULLION CAP - (SAPA)	ALUMINUM	54	N/A	#8 x 2" P.H.F.H. WOOD SCREW	STEEL
22	SPD-321	INACTIVE ASTRAGAL COVER - (SAPA)	ALUMINUM	55	N/A	#8 x 1" P.H.F.H. WOOD SCREW	COLOR MATCH STL.
23	SPD-320	ACTIVE ASTRAGAL COVER - (SAPA)	ALUMINUM	56	N/A	#8 x 1" P.H.F.H. S/STL (ITEM USED BUT NOT SHOWN)	STEEL
24	SPD-306	OUTSWING SILL METAL - (SAPA)	ALUMINUM	57	N/A	#8 x 3/4" P.H.F.H. WOOD SCREW	COATED STEEL
25	SPD-212	SILL CAP - (CONNOLY)	OAK	58	N/A	#8 x 2 1/4" P.H.F.H. WOOD SCREW (ITEM USED BUT NOT SHOWN)	COATED STEEL
26	SPD-213	SILL BASE - (CONNOLY)	OAK	59	N/A	#10 WOOD SCREW (SELECT FOR 1 1/2" MIN. EMBED.)	STEEL
27	HLS-9000	INACTIVE MULTI-POINT HARDWARE - (HOPPE)	STAINLESS STEEL	60	N/A	1/4" ELCO TAPCON ANCHOR W/ 1 1/4" EMBED.	STEEL
28	HLS-9000	ACTIVE MULTI-POINT HARDWARE - (HOPPE)	STAINLESS STEEL	61	N/A	#8 x 5/8" P.H.F.H. WOOD SCREW	COATED STEEL
30	N/A	INACTIVE HANDLE SET & ESCUTCHEON PLATE - (HOPPE)	COATED STEEL	62	N/A	#8 x 1 1/2" P.H.F.H. WOOD SCREW	COATED STEEL
31	N/A	ROUNDBOLT STRIKE PLATE - (HOPPE)	COATED STEEL	63	AC-172	DRIPCAP	6063-T5 ALUM.
32	N/A	DUAL STRIKE AND DEADBOLT PLATE - (HOPPE)	COATED STEEL	64	N/A	FOLDING NAILING FLANGE - (AMESBURY) (OPTIONAL)	POLY
33	N/A	HEAD JAMB SHOOTBOLT STRIKE PLATE - (HOPPE)	STAINLESS STEEL	65	N/A	ITEM USED BUT NOT SHOWN	WOOD
				66	N/A	ITEM USED BUT NOT SHOWN	STEEL

PRODUCT REVISED
 as complying with the Florida
 Building Code
 Acceptance No. 07-0314-01
 Expiration Date FEB 11, 2012
 By Sham L. Chanda
 Miami Dade Permit Section
 Division

TK	06/13/07	AS REQUESTED BY MIAMI - DADE	REVISIONS:		
TK	06/07/07	AS REQUESTED BY MIAMI-DADE			
SAM	02/19/07	CHANGES PER MIAMI - DADE			
HFV	09/04/06	CHANGES PER MIAMI - DADE			
DRL	07/11/06	CHANGED CUSTOMER ADDRESS			
DATE BY		DESCRIPTION			
E	D	C	B	A	REV

JELD-WEN WINDOWS AND DOORS
 BEND WINDOW DIVISION; 62845 BOYD RD, BEND OR. 97708
 TITLE: ALUMINUM CLAD WOOD OUTSWING FRENCH DOOR
 BILL OF MATERIALS
 PREPARED BY: **PFC** PFC, LLC
 DATE: 06/21/06
 DWG. NO.: JWC0032
 SCALE: N.T.S.
 SHEET: 8 of 8
 Phone 321.690.1788 Fax 321.690.1789

Eric S. Nielsen
 Eric S. Nielsen
 Florida P. E. No. 41323
 P.T.C., LLC
 1535 Cogswell Street, Suite C25
 Rockledge, Florida 32955
 FBPE Certificate of Authorization NO. 25935