



BUILDING CODE COMPLIANCE OFFICE (BCCO)
PRODUCT CONTROL DIVISION

MIAMI-DADE COUNTY, FLORIDA
METRO-DADE FLAGLER BUILDING
140 WEST FLAGLER STREET, SUITE 1603
MIAMI, FLORIDA 33130-1563
(305) 375-2901 FAX (305) 375-2908

NOTICE OF ACCEPTANCE (NOA)

www.buldingcodeonline.com

JELD-WEN Inc.
3737 Lakeport Boulevard
Klamath Falls, Oregon 97601

SCOPE:

This NOA is being issued under the applicable rules and regulations governing the use of construction materials. The documentation submitted has been reviewed by Miami-Dade County Product Control Division and accepted by the Board of Rules and Appeals (BORA) to be used in Miami Dade County and other areas where allowed by the Authority Having Jurisdiction (AHJ).

This NOA shall not be valid after the expiration date stated below. The Miami-Dade County Product Control Division (In Miami Dade County) and/or the AHJ (in areas other than Miami Dade County) reserve the right to have this product or material tested for quality assurance purposes. If this product or material fails to perform in the accepted manner, the manufacturer will incur the expense of such testing and the AHJ may immediately revoke, modify, or suspend the use of such product or material within their jurisdiction. BORA reserves the right to revoke this acceptance, if it is determined by Miami-Dade County Product Control Division that this product or material fails to meet the requirements of the applicable building code.

This product is approved as described herein, and has been designed to comply with the Florida Building Code, including the High Velocity Hurricane Zone.

DESCRIPTION: Series JELD-WEN Premium Atlantic Vinyl Fixed Casement Window

APPROVAL DOCUMENT: Drawing No. **JELD0080**, titled Series 8700 PVC Casement Window sheets 1 through 4 of 4, dated 02/15/07, prepared by PTC, LLC, signed and sealed Eric S. Nielsen, P.E., bearing the Miami-Dade County Product Control Approval stamp with the Notice of Acceptance number and approval date by the Miami-Dade County Product Control Division.

MISSILE IMPACT RATING: Large and Small Missile Impact Resistant

LABELING: Each unit shall bear a permanent label with the manufacturer's name or logo, city, state and following statement: "Miami-Dade County Product Control Approved", unless otherwise noted herein.

RENEWAL of this NOA shall be considered after a renewal application has been filed and there has been no change in the applicable building code negatively affecting the performance of this product.

TERMINATION of this NOA will occur after the expiration date or if there has been a revision or change in the materials, use, and/or manufacture of the product or process. Misuse of this NOA as an endorsement of any product, for sales, advertising or any other purposes shall automatically terminate this NOA. Failure to comply with any section of this NOA shall be cause for termination and removal of NOA.

ADVERTISEMENT: The NOA number preceded by the words Miami-Dade County, Florida, and followed by the expiration date may be displayed in advertising literature. If any portion of the NOA is displayed, then it shall be done in its entirety.

INSPECTION: A copy of this entire NOA shall be provided to the user by the manufacturer or its distributors and shall be available for inspection at the job site at the request of the Building Official.

This NOA consists of this page 1 and evidence pages E-1, as well as approval document mentioned above. The submitted documentation was reviewed by **Mohammed Iqbal Shaikh, P.E.**



NOA No 07-0314.02
Expiration Date: November 29, 2012
Approval Date: November 29, 2007
Page 1

NOTICE OF ACCEPTANCE: EVIDENCE SUBMITTED

A. DRAWINGS

1. Manufacturer's die drawings and sections.
2. Drawing No. **JELD0080**, titled Series 8700 PVC Casement Window sheets 1 through 4 of 4, dated 02/15/07, prepared by PTC, LLC, signed and sealed Eric S. Nielsen, P.E.

B. TESTS

1. Test reports on
 - 1) Air Infiltration Test, per FBC, TAS 202
 - 2) Uniform Static Air Pressure Test, Loading per FBC TAS 202
 - 3) Water Resistance Test, per FBC, TAS 202
 - 4) Large Missile Impact Test TAS 201
 - 5) Cyclical Pressure Loading Test TAS 203

along with marked-up drawings of Series 8700 Casement Window, prepared by National Certified Testing Laboratory, Test Report No. **210-3266-2**, dated November 9, 2006, signed and sealed by Gerard J. Ferrara, P.E.

C. CALCULATIONS

1. Anchor verification calculations and structural analysis, complying with FBC-2004, prepared by PTC LLC, dated 02/13/07, signed and sealed by Eric S. Nielsen, P.E. Complies with ASTM E1300-02.

D. QUALITY ASSURANCE

1. Miami Dade Building Code Compliance Office (BCCO).

E. MATERIAL CERTIFICATIONS

1. Notice of Acceptance No. **06-1220.01** issued to Spectus Systems- A Mikron Company, for their "**White Rigid PVC Extrusions for Windows and Doors**" dated 01/11/07, expiring on 12/26/11.


F. STATEMENTS

1. Statement letter of conformance to FBC 2004 code and no financial interest, dated 02/27/07, signed and sealed by Eric S. Nielsen, P.E.
2. Laboratory Compliance Letter dated 12/14/06 by National Certified Testing Laboratories signed and sealed by Gerard J. Ferrara, P.E..



Mohammed Iqbal Shaikh, P.E.
Sr. Building Code Compliance Specialist
NOA No. 07-0314.02
Expiration Date: November 29, 2012
Approval Date: November 29, 2007

BILL OF MATERIAL				
NO.	PART NO.	DESCRIPTION	MATERIAL	SUPPLIER
1	7020CMF	FRAME	PVC	MIKRON
2	7005CSF	SASH FRAME	PVC	MIKRON
3	6573	GLAZING BEAD	PVC	MIKRON
4	6301 SNUB	SETTING BLOCK	NEOPRENE	----
5	87WSTRIP	87-8800 .187 X .210 W/STRIPPING	----	ULTRA FAB
6	10341	OPERATOR COVER	----	INDALEX
7	10403	STUD BRACKET	----	INDALEX
8	14-75	CONCEALED HINGE	----	TRUTH
9		1/8" ANNEALED CLEAR GLASS/ 0.090" SENTRY GLASS PLUS BY DUPONT/ 1/8" ANNEALED CLEAR GLASS, LAMINATED BY CARDINAL		CARDINAL
10	15-87	ROTO OPERATOR	STEEL	TRUTH
11		3/16" DIA. TAPCON INSTALLATION ANCHORS. ELCO OR EQUIV. W/ 1 1/4" MIN EMBED	STEEL	
12		#10 WOOD SCREW INSTALLATION ANCHORS W/ 1 1/2" MIN. EMBED	STEEL	
13	8864	APPLIED VINYL FLANGE	PVC	MIKRON
14	PP933	WEATHERSTRIPPING		ULTRA FAB
15		DOW 995 SILICONE		DOW
16	1478	SCREEN FRAME		MAGNOLIA METALS
17		REINFORCEMENT	A40 GALV. STEEL	HOMESHIELD
18		#8 X 7/8" SELF DRILL CAP HEAD SCREW	STEEL	
19		#8 x 3/4" P.F.H SCREW	STEEL	
20	7020CMF	FRAME WITH FIN	PVC	MIKRON

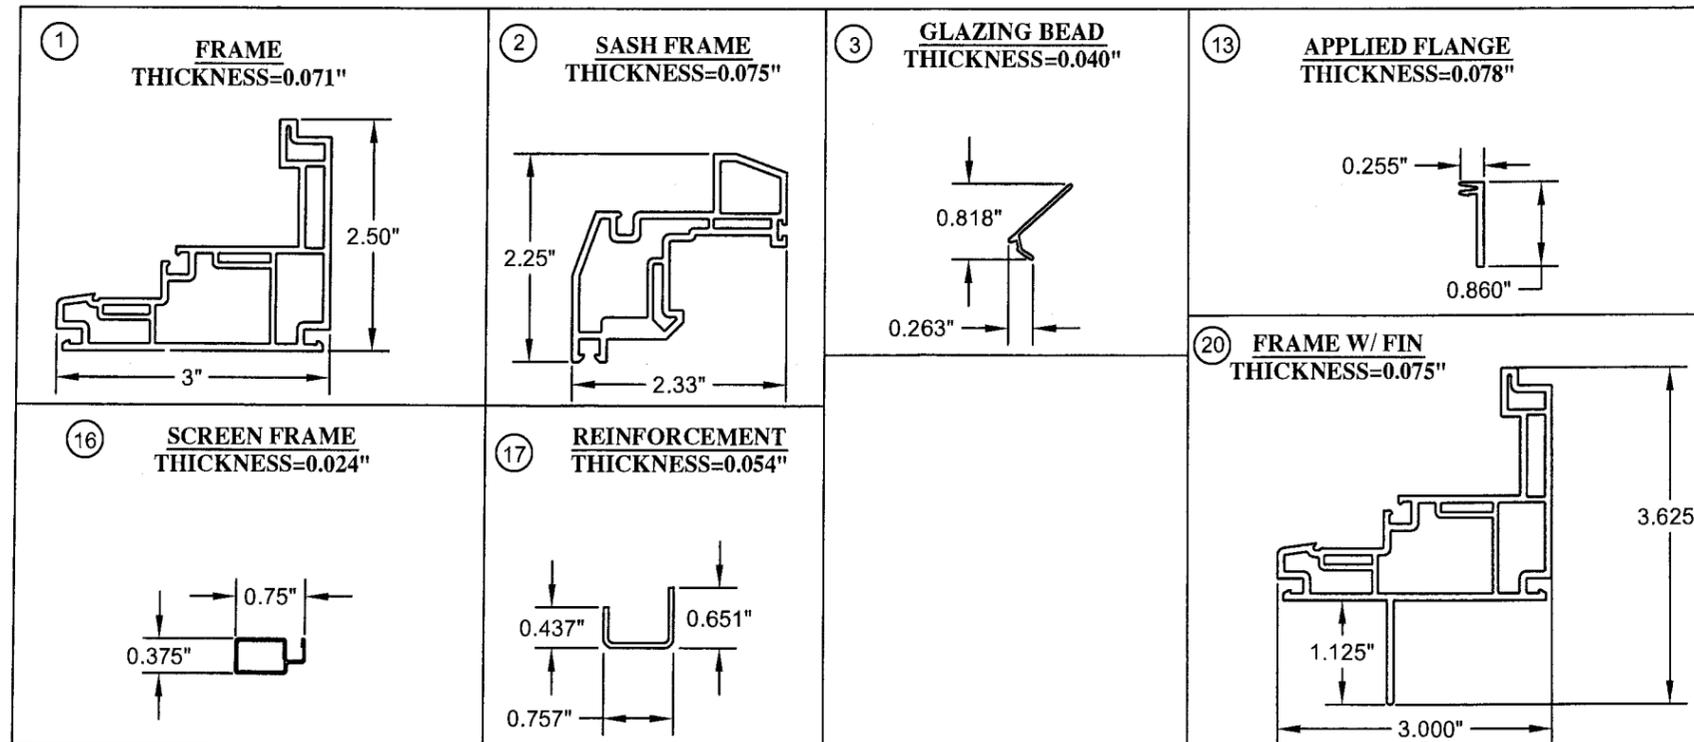

Approved as complying with the
Florida Building Code
Date 1/29/07
NOAH 07-0314-02
Miami Dade Product Control
Division *M. Khay*

APPROVED BY:	DATE:

JELD-WEN, INC.
355 CENTER COURT - VENICE, FLORIDA 34292
SERIES 8700 PVC CASEMENT WINDOW
BILL OF MATERIALS & COMPONENTS

DRN: TK
SCALE: N.T.S.
DATE: 2/15/07
DWG. NO: JELD0080
SHEET: 4 OF 4

PREPARED BY: PTC, LLC
Phone 321.690.1788 Fax 321.690.1789

Eric S. Nielsen
Eric S. Nielsen
Florida P. E. No. 41323
PTC, LLC
1535 Cogswell Street, Suite C25
Rockledge, Florida 32955
FBPE Certificate of Authorization NO. 25835