



BUILDING CODE COMPLIANCE OFFICE (BCCO)  
PRODUCT CONTROL DIVISION

MIAMI-DADE COUNTY, FLORIDA  
METRO-DADE FLAGLER BUILDING  
140 WEST FLAGLER STREET, SUITE 1603  
MIAMI, FLORIDA 33130-1563  
(305) 375-2901 FAX (305) 375-2908

**NOTICE OF ACCEPTANCE (NOA)**

[www.miamidade.gov/buldingcode](http://www.miamidade.gov/buldingcode)

**K P Building Products**  
**402 Boyer Street**  
**Williston, VT 05495**

**SCOPE:** This NOA is being issued under the applicable rules and regulations governing the use of construction materials. The documentation submitted has been reviewed by Miami-Dade County Product Control Division and accepted by the Board of Rules and Appeals (BORA) to be used in Miami Dade County and other areas where allowed by the Authority Having Jurisdiction (AHJ).

This NOA shall not be valid after the expiration date stated below. The Miami-Dade County Product Control Division (In Miami Dade County) and/or the AHJ (in areas other than Miami Dade County) reserve the right to have this product or material tested for quality assurance purposes. If this product or material fails to perform in the accepted manner, the manufacturer will incur the expense of such testing and the AHJ may immediately revoke, modify, or suspend the use of such product or material within their jurisdiction. BORA reserves the right to revoke this acceptance, if it is determined by Miami Dade County Product Control Division that this product or material fails to meet the requirements of the applicable building code. This product is approved as described herein, and has been designed to comply with the Florida Building Code, including the High Velocity Hurricane Zone.

**DESCRIPTION: Vinyl Siding.**

**APPROVAL DOCUMENT:** Drawing No.S-2050, Sheets 1 through 3 of 3, titled "Vinyl (PVC) Siding Traditional & Dutch Lap with Double Exposure" dated 08/15/00, with last revision on 09/04/07, prepared by R W Building Consultants, Inc. signed and sealed by Wendell W. Haney, P.E., bearing the Miami-Dade County Product Control Revision stamp with the NOA number and expiration date by the Miami-Dade County Product Control Division.

**MISSILE IMPACT RATING: Large and Small Missile Impact Resistant**

**LABELING:** Each unit shall bear a permanent label with the manufacturer's name or logo, city, state and following statement: "Miami-Dade County Product Control Approved", unless otherwise noted herein.

**RENEWAL** of this NOA shall be considered after a renewal application has been filed and there has been no change in the applicable building code negatively affecting the performance of this product.

**TERMINATION** of this NOA will occur after the expiration date or if there has been a revision or change in the materials, use, and/or manufacture of the product or process. Misuse of this NOA as an endorsement of any product, for sales, advertising or any other purposes shall automatically terminate this NOA. Failure to comply with any section of this NOA shall be cause for termination and removal of NOA.

**ADVERTISEMENT:** The NOA number preceded by the words Miami-Dade County, Florida, and followed by the expiration date may be displayed in advertising literature. If any portion of the NOA is displayed, then it shall be done in its entirety.

**INSPECTION:** A copy of this entire NOA shall be provided to the user by the manufacturer or its distributors and shall be available for inspection at the job site at the request of the Building Official. This NOA revises NOA # 05-1213.09, and consists of this page 1, evidence page E-1, as well as approval document mentioned above.

The submitted documentation was reviewed by **Carlos M. Utrera, P.E.**



*[Signature]*  
10/27/07

NOA No: 07-0924.15  
Expiration Date: December 07, 2010  
Approval Date: November 22, 2007  
Page 1

**K P Building Products**

**NOTICE OF ACCEPTANCE: EVIDENCE SUBMITTED**

**A. DRAWINGS**

1. Drawing No. **S2050**, Sheets 1 through 3 of 3, titled "Vinyl (PVC) Siding Traditional & Dutch Lap with Double Exposure," dated 08/15/00, with last revision on 09/04/07, prepared by RW building Consultants, Inc. signed and sealed by Wendell W. Haney, P.E.

**B. TESTS**

	<b>Laboratory</b>	<b>Test</b>	<b>Date</b>	<b>Signature</b>
1.	RAD 2132	ASTM G26 & D638	12/1998	R. F. Tucker, PE.
2.	RAD 2083	ASTM D3679	12/1998	R. F. Tucker, PE
3.	CTLA 519W	PA 202 & 203	06/21/00	R. Patel, P.E.
4.	CTLA 640W	PA 202 & 203	03/06/01	R. Patel, P.E.

*(Evidence Submitted under NOA # 05-1213.09)*

**C. CALCULATIONS**

1. Anchor calculations prepared by M. Fetherman, dated 10/17/00, job # 00-01-211b, page 1 of 1, signed and sealed by M. C. Fetherman, P.E.
2. Anchor calculations prepared by M. Fetherman, dated 06/19/01, job # 00-01-211b page 1 of 1, signed and sealed by M. C. Fetherman, P.E.
3. Anchor calculations prepared by M. Fetherman, dated 09/06/00, job 00-01-211 page 1 of 1, signed and sealed by M. C. Fetherman, P.E.  
*(Evidence Submitted under NOA # 05-1213.09)*
4. Anchor calculations prepared by R W Building Consultants, Inc., dated 09/04/07, signed and sealed by Wendell W. Haney, P.E.

**D. MATERIAL CERTIFICATIONS**

1. None

**E. QUALITY ASSURANCE**


1. Building Code Compliance Office (BCCO)

**F. STATEMENTS**

1. Code compliance letters issued by Builder's Engineering Network, Inc., dated 09/06/00 & 04/24/01, signed and sealed by M. C. Fetherman, PE.
2. Announcement of Contact Person letter issued by Louisiana- Pacific Corporation, on 03/27/01 signed by T. J. Chiesa.
4. No financial interest letter issued by Louisiana-Pacific Corporation, dated 03/21/01, signed by T. J. Chiesa and notarized by S. Goodman.  
*(Evidence Submitted under NOA # 05-1213.09)*

**G. OTHERS**

1. Code conformance and no financial statement issued by R. W. Building Consultants, Inc., dated 09/04/07, signed and sealed by Wendell W. Haney, P.E.
2. Sales of assets statement issued by L P Building Products, dated 04/13/07, signed by Neil Sherman, Vice-President.

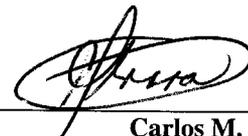

**Carlos M. Utrera, P.E.**  
**Product Control Examiner**  
**NOA No: 07-0924.15**

**Expiration Date: December 07, 2010**  
**Approval Date: November 22, 2007**



## GENERAL NOTES

1. THIS PRODUCT HAS BEEN EVALUATED AND IS IN COMPLIANCE WITH THE 2004 FLORIDA BUILDING CODE STRUCTURAL REQUIREMENTS INCLUDING THE "HIGH VELOCITY HURRICANE ZONE" (HVHZ).
2. WOOD/CBS WALL CONSTRUCTION BY OTHERS, MUST BE ANCHORED PROPERLY TO TRANSFER LOADS TO THE STRUCTURE.
3. PRODUCT ANCHORS SHALL BE AS LISTED AND SPACED AS SHOWN ON DETAILS. ANCHOR EMBEDMENT TO BASE MATERIAL SHALL BE BEYOND WALL DRESSING.
4. WALLS RECEIVING VINYL SIDING SHALL BE CHECKED FOR STRUCTURAL INADEQUACY, CRACKS OR DEFECTS THAT SHALL BE ELIMINATED.
5. WALLS WHERE VINYL SIDING SHALL BE INSTALLED MUST BE WATER PROOFED WITH THE EQUIVALENT OF 15 POUND FELT AS SPECIFIED IN THE 2004 FLORIDA BUILDING CODE.
6. WALLS WHERE VINYL SIDING SHALL BE INSTALLED MUST BE DESIGNED BY A PROFESSIONAL PER THE 2004 FLORIDA BUILDING CODE.
7. INSTALLATION OF SIDING ACCESSORIES AND ACCESSORIES SUCH AS CORNER POSTS, STARTER STRIPS AND TRIM AROUND OPENINGS SHALL BE DONE IN ACCORDANCE WITH THE 2004 FLORIDA BUILDING CODE AND THE MANUFACTURER'S INSTRUCTIONS.

### VINYL SIDING SPECIFICATIONS

(Common to all conditions)

**SIDING MATERIAL:**

KP BUILDING PRODUCTS VINYL SIDING IS MANUFACTURED FROM A FORMULATED P.V.C. POWDER COMPOUND MEETING THE SPECIFICATIONS OF ASTM D3679.

**WALL THICKNESS:** .040" MINIMUM

**PANEL LENGTHS:** D4 & D5 ARE 12'-0" LONG & D4 DUTCHLAP, D4.5 DUTCHLAP AND D5 DUTCHLAP ARE 12'-6" LONG.


### TABLE OF CONTENTS

SHEET #	DESCRIPTION
1	GENERAL NOTES AND APPROVED MODEL PROFILES
2	TYPICAL INSTALLATIONS & B.O.M.
3	TYPICAL ANCHORING DETAIL & SIDING DETAILS

### DESIGN PRESSURE RATING

INSTALLED OVER AN IMPACT RESISTANT SUBSTRATE

SIDING MODEL	WHERE WATER INFILTRATION REQUIREMENT IS NEEDED
D4 & D5 TRADITIONAL	+47.0 psf -47.0 psf
D4 & D4.5 DUTCH	+65.0 psf -65.0 psf
D5 DUTCH	+55.0 psf -55.0 psf

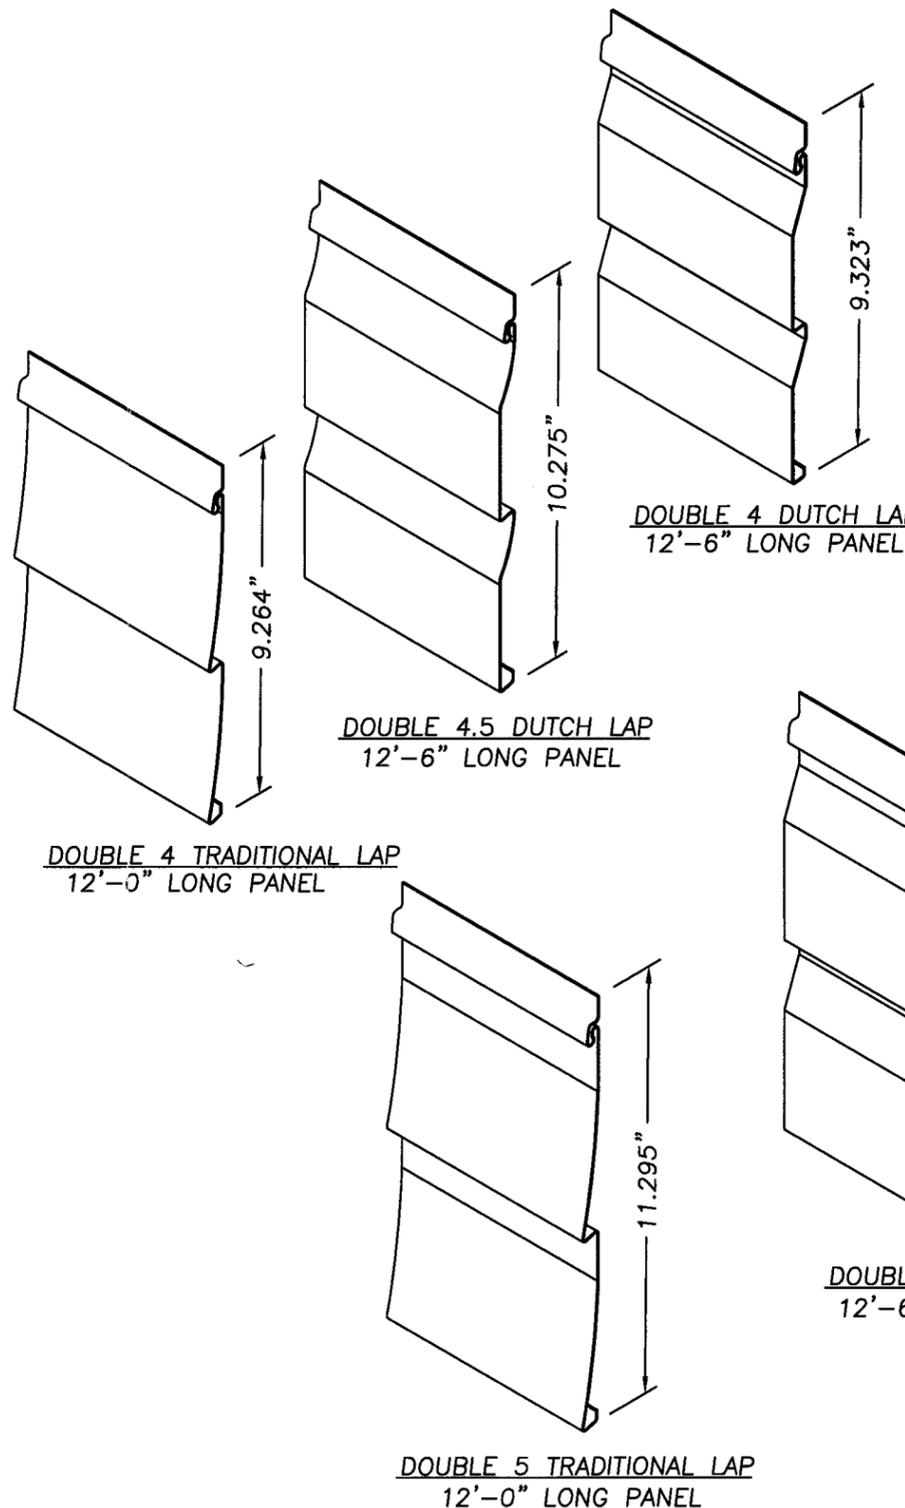

**KP Building Products Inc.**  
402 Boyer Circle  
Williston, VT 05495  
Phone: (905) 793-9462

PRODUCT: VINYL (PVC) SIDING  
TRADITIONAL & DUTCH LAP  
WITH DOUBLE EXPOSURE  
PART OR ASSEMBLY:  
GENERAL NOTES AND  
APPROVED MODEL PROFILES

NO.	DATE	REVISIONS
4	09/04/07	NAME CHANGE & REV. EW
3	06/06/01	GENERAL REVISION TJH
2	02/28/01	ADDITIONAL PROFILES TJH
1	10/17/00	GENERAL REVISION TJH

**RW BUILDING CONSULTANTS, INC.**  
813.684.3831

DATE: 8/15/00

SCALE: N.T.S.

DWG. BY: AP

CHK. BY: RW


DRAWING NO.:

S-2050


SHEET 1 OF 3

**RW BUILDING CONSULTANTS, INC.**  
P.O. Box 230 Valrico FL 33595  
Phone No.: 813.659.9197  
Florida Board of Professional Engineers  
Certificate Of Authorization No. 9813  
Wendell W. Harley, P.E. No. 54158

APPROVED FOR THE CLIENT  
as a condition of the Florida  
Building Code  
Approval No. 07-0924.15  
By: [Signature]  
Date: 12/07/2010  
By: [Signature]  
Date: [Blank]

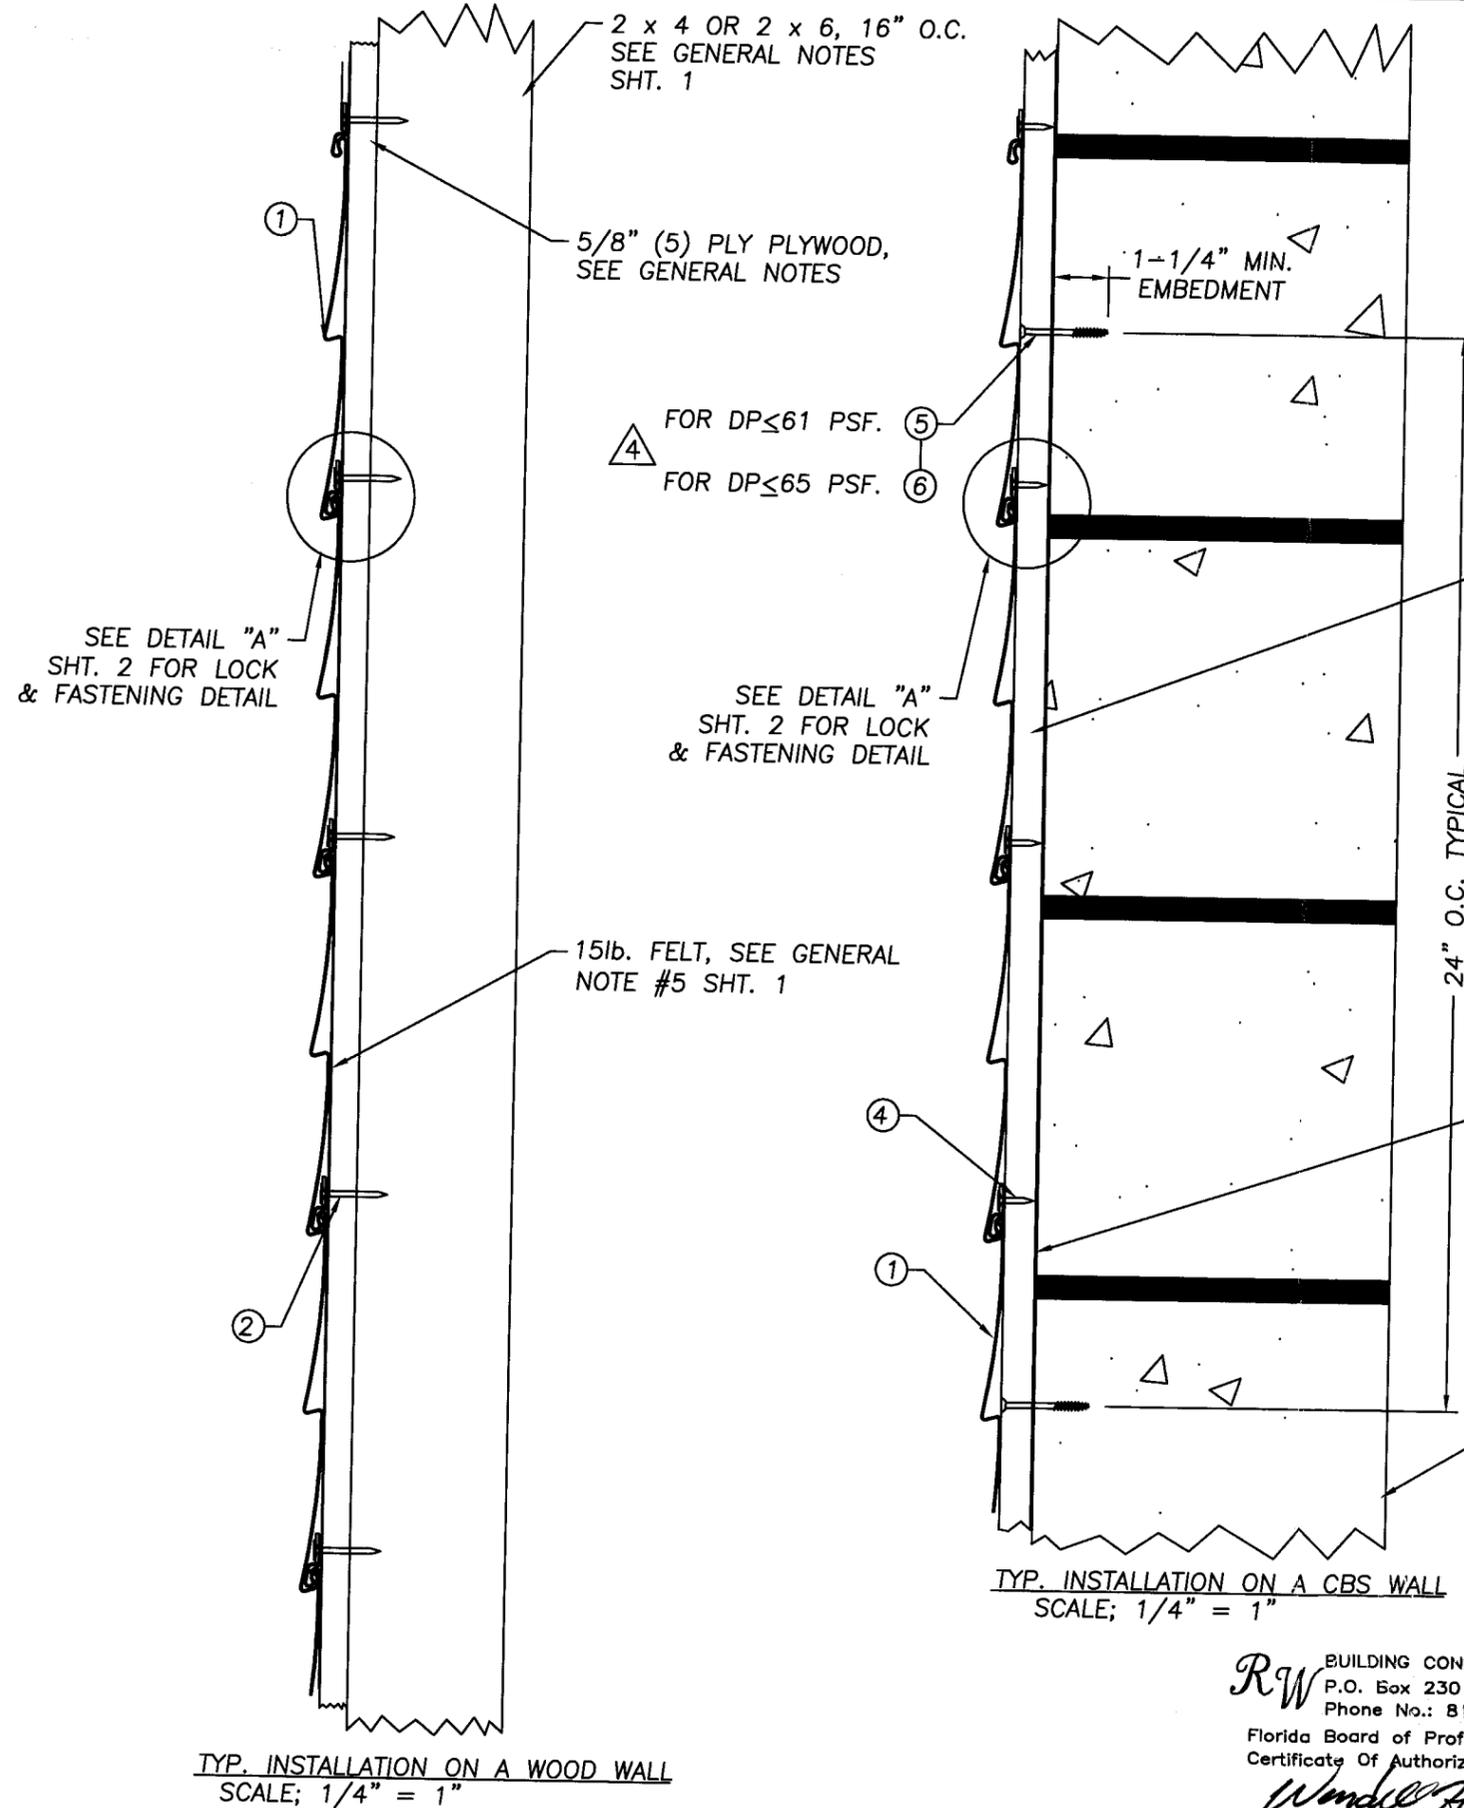

Item	DESCRIPTION	Material
1	KP BUILDING PRODUCTS VINYL (PVC) SIDING: DOUBLE 4 TRADITIONAL LAP DOUBLE 4.5 DUTCH LAP DOUBLE 4 DUTCH LAP DOUBLE 5 TRADITIONAL LAP DOUBLE 5 DUTCH LAP	VINYL (PVC) VINYL (PVC) VINYL (PVC) VINYL (PVC) VINYL (PVC)
2	11GA. x 1-1/2" LONG ROOFING NAIL WITH 7/16" DIA. HEAD USED ON STUD WALL WITH 5/8" PLYWOOD	STEEL
3	3/4" OUTSIDE DIA. x 1/4" INSIDE DIA. x .071" THK NYLON WASHER	NYLON
4	11GA. x 3/4" LONG ROOFING NAIL WITH 7/16" DIA. HEAD USED ON CBS WALL W/FURRING STRIP	STEEL
5	3/16" ELCO TAPCON x 2" LG. MIN.	STEEL
6	1/4" ELCO TAPCON x 2" LG. MIN.	STEEL

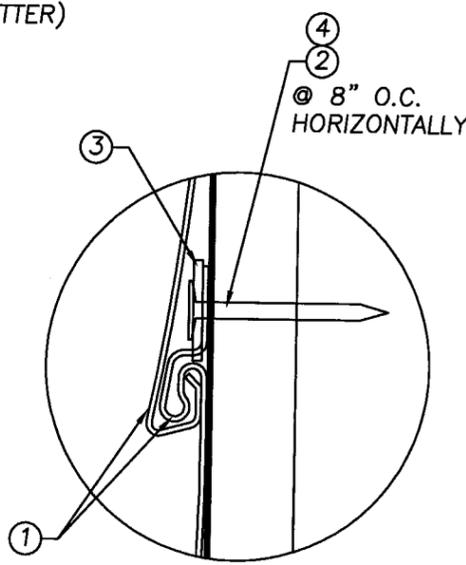

DETAIL "A"  
LOCK & FASTENING DETAIL  
SCALE: 3/4" = 1"

**KP Building Products Inc.**  
402 Boyer Circle  
Williston, VT 05495  
Phone: (905) 793-9462

PRODUCT:  
VINYL (PVC) SIDING  
TRADITIONAL & DUTCH LAP  
WITH DOUBLE EXPOSURE  
PART OR ASSEMBLY:  
TYPICAL INSTALLATION  
& BILL OF MATERIALS

NO.	DATE	BY	REVISIONS
4	09/04/07	EW	NAME CHANGE & REV.
3	06/06/01	TJH	GENERAL REVISION
2	02/28/01	TJH	ADDITIONAL PROFILES
1	10/17/00	TJH	GENERAL REVISION


**RW BUILDING CONSULTANTS, INC.**  
813.684.3831

**RW BUILDING CONSULTANTS, INC.**  
P.O. Box 230 Valrico FL. 33595  
Phone No.: 813.659.9197  
Florida Board of Professional Engineers  
Certificate Of Authorization No. 9813  
*Wendell W. Honey* 9-4-07  
Wendell W. Honey, P.E. No. 54158


PROJECT NO. 07-0924.15  
DATE: 12/07/2010

DATE: 8/15/00  
SCALE: AS NOTED  
DWG. BY: TJH  
CHK. BY: RW  
DRAWING NO.: S-2050  
SHEET 2 OF 3


R:\A - Projects\Project Folders\Proj 1201-1300\pf 1221\DWG Drawings\S-2050-REV 4\S-2050-3.dwg, Layout1

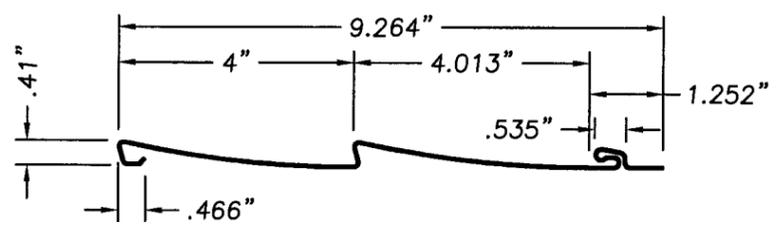


**DOUBLE 4 TRADITIONAL LAP**  
.040" MIN. WALL x 12'-0" LONG PANEL

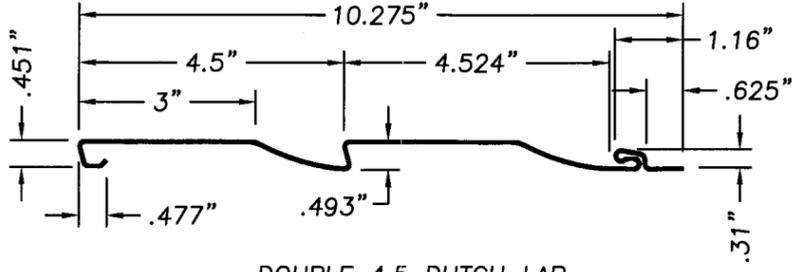


**DOUBLE 4.5 DUTCH LAP**  
.040" MIN. WALL x 12'-6" LONG PANEL

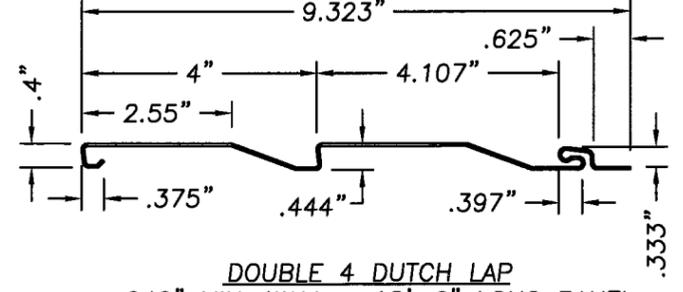


**DOUBLE 4 DUTCH LAP**  
.040" MIN. WALL x 12'-6" LONG PANEL

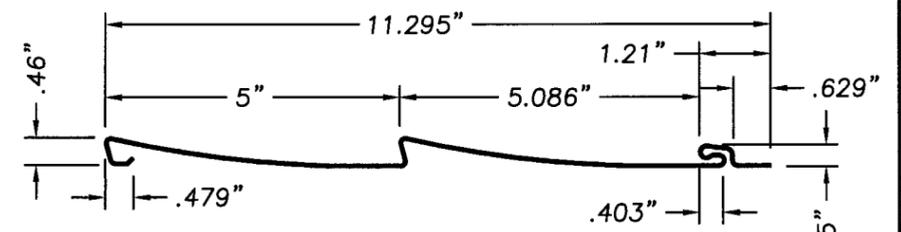

**DOUBLE 5 TRADITIONAL LAP**  
.040" MIN. WALL x 12'-0" LONG PANEL

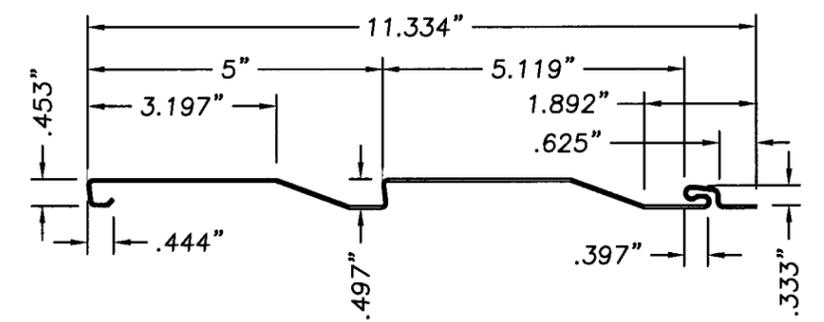

**DOUBLE 5 DUTCH LAP**  
.040" MIN. WALL x 12'-6" LONG PANEL

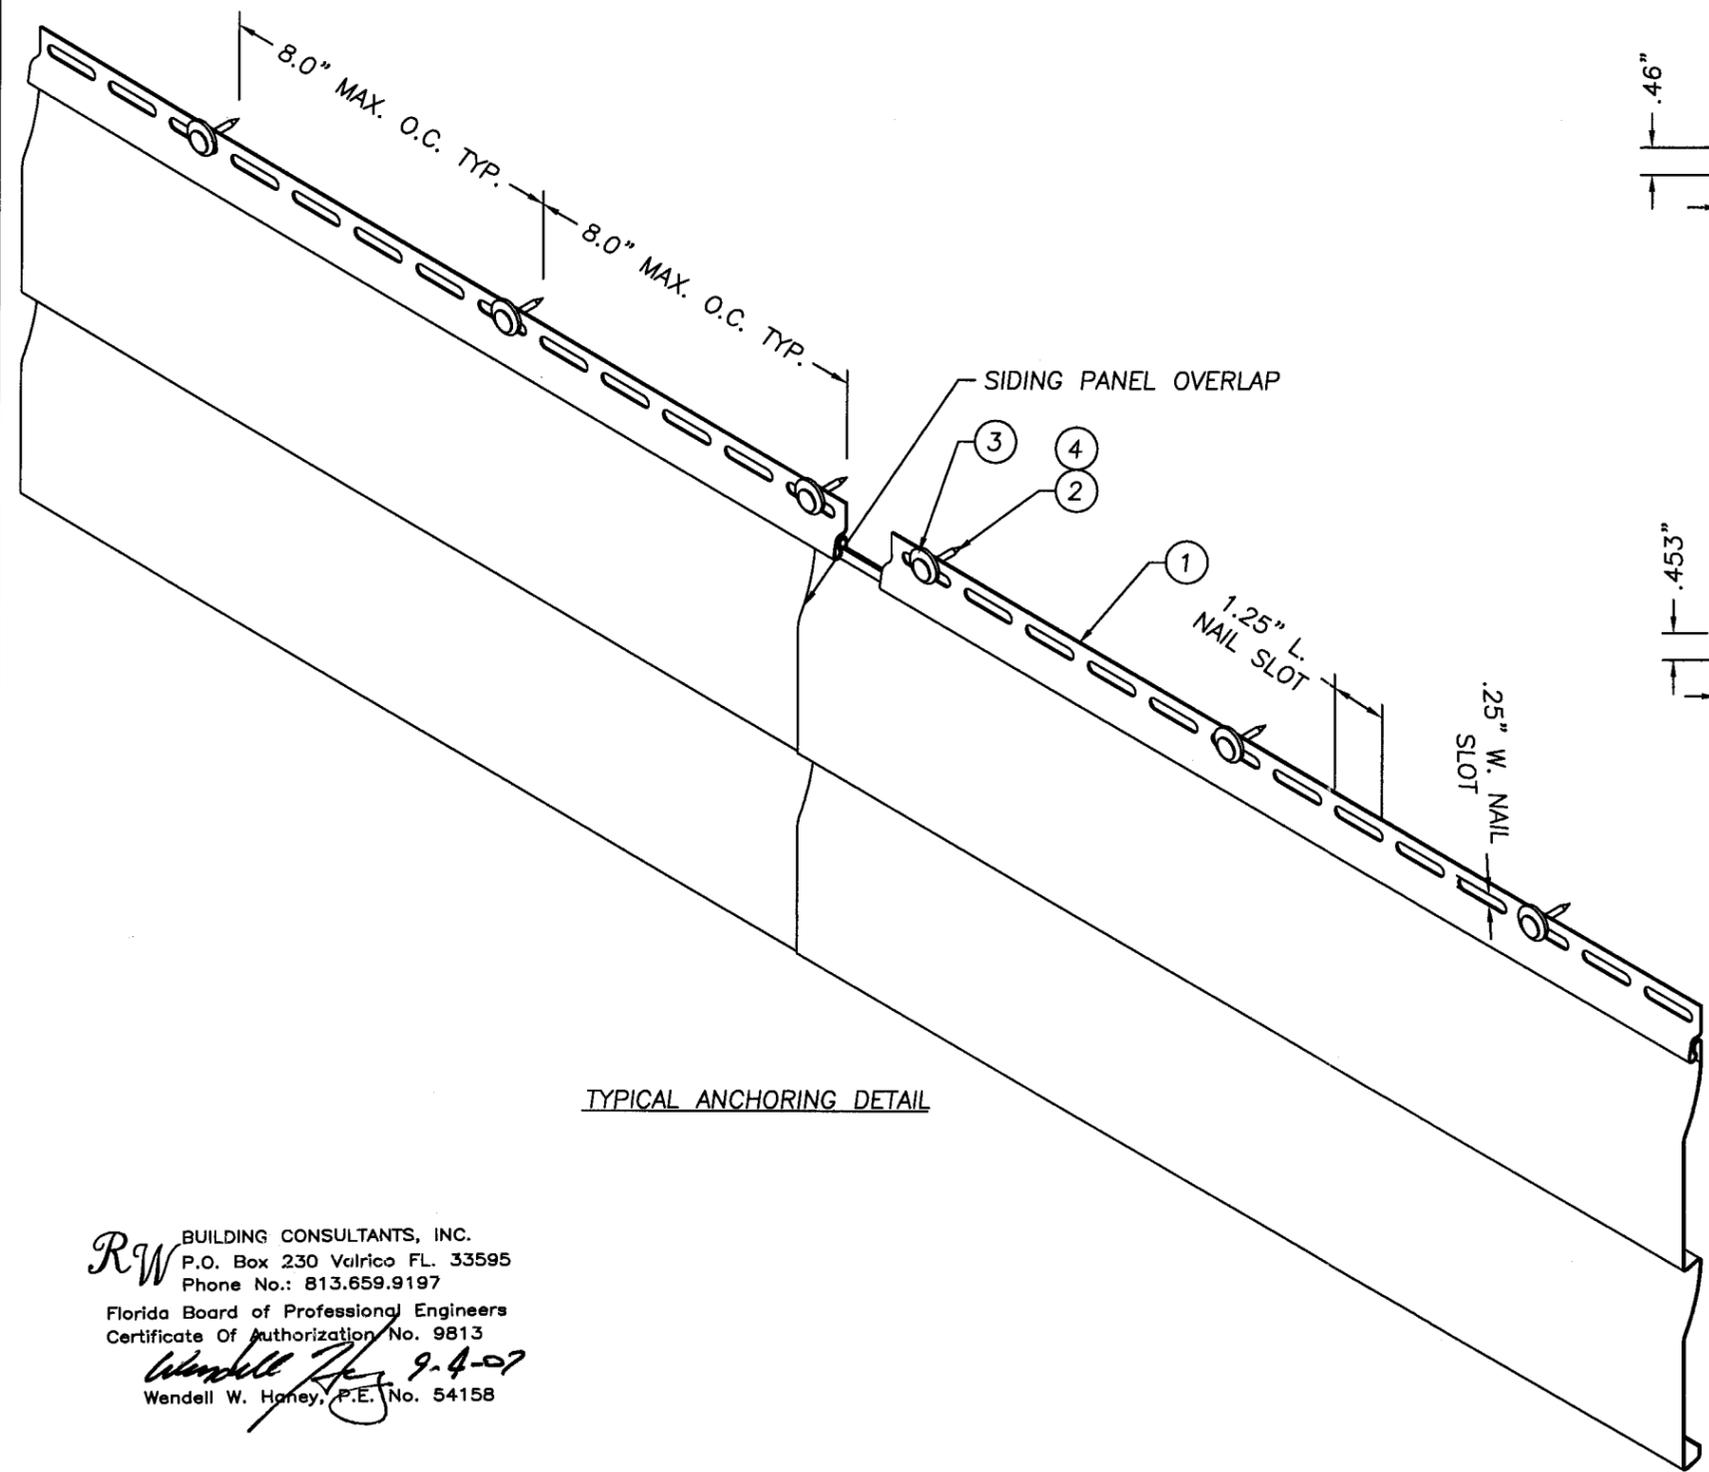

TYPICAL ANCHORING DETAIL

**KP Building Products Inc.**  
402 Boyer Circle  
Williston, VT 05495  
Phone: (905) 793-9462

PRODUCT:  
VINYL (PVC) SIDING  
TRADITION & DUTCH LAP  
WITH DOUBLE EXPOSURE  
PART OR ASSEMBLY:  
TYPICAL ANCHORING DETAIL  
& SIDING DETAILS

NO.	DATE	REVISIONS
4	09/04/07	NAME CHANGE & REV. EW
3	06/06/01	GENERAL REVISION TJH
2	02/28/01	ADDITIONAL PROFILES TJH
1	10/17/00	GENERAL REVISION TJH
		BY

**RW BUILDING CONSULTANTS, INC.**  
813.684.3831

**RW BUILDING CONSULTANTS, INC.**  
P.O. Box 230 Valrico FL 33595  
Phone No.: 813.659.9197  
Florida Board of Professional Engineers  
Certificate of Authorization No. 9813  
*Wendell W. Haney* 9-4-07  
Wendell W. Haney, P.E. No. 54158

DATE: 8/15/00  
SCALE: N.T.S.  
DWG. BY: TJH  
CHK. BY: RW  
DRAWING NO.: S-2050  
SHEET 3 OF 3

07-0924.15  
12/07/2010