



MIAMI-DADE COUNTY
BUILDING CODE COMPLIANCE OFFICE (BCCO)
PRODUCT CONTROL DIVISION

MIAMI-DADE COUNTY, FLORIDA
METRO-DADE FLAGLER BUILDING
140 WEST FLAGLER STREET, SUITE 1603
MIAMI, FLORIDA 33130-1563
(305) 375-2901 FAX (305) 372-6339

NOTICE OF ACCEPTANCE (NOA)

www.maimidade.gov/buildingcode

Continental Glass Systems, Inc.
325 West 74th Place
Hialeah, FL 33014

SCOPE:

This NOA is being issued under the applicable rules and regulations governing the use of construction materials. The documentation submitted has been reviewed by Miami-Dade County Product Control Division and accepted by the Board of Rules and Appeals (BORA) to be used in Miami Dade County and other areas where allowed by the Authority Having Jurisdiction (AHJ).

This NOA shall not be valid after the expiration date stated below. The Miami-Dade County Product Control Division (In Miami Dade County) and/or the AHJ (in areas other than Miami Dade County) reserve the right to have this product or material tested for quality assurance purposes. If this product or material fails to perform in the accepted manner, the manufacturer will incur the expense of such testing and the AHJ may immediately revoke, modify, or suspend the use of such product or material within their jurisdiction. BORA reserves the right to revoke this acceptance, if it is determined by Miami-Dade County Product Control Division that this product or material fails to meet the requirements of the applicable building code.

This product is approved as described herein, and has been designed to comply with the Florida Building Code, including the High Velocity Hurricane Zone.

DESCRIPTION: Series 6000 Aluminum Horizontal Rolling Window – S.M.I.

APPROVAL DOCUMENT: Drawing No. **R.W.-6000-S.M.**, titled "Series 6000 Rolling Window – Small Missile Impact", sheets 1 through 8 of 8, dated 9/18/07 with revision #3 dated 05/19/08, prepared by manufacturer, signed and sealed by Kelvyn Whitfield, P.E., bearing the Miami-Dade County Product Control Approval stamp with the Notice of Acceptance number and approval date by the Miami-Dade County Product Control Division.

MISSILE IMPACT RATING: Small Missile Impact Resistant

LABELING: Each unit shall bear a permanent label with the manufacturer's name or logo, city, state and following statement: "Miami-Dade County Product Control Approved", unless otherwise noted herein.

RENEWAL of this NOA shall be considered after a renewal application has been filed and there has been no change in the applicable building code negatively affecting the performance of this product.

TERMINATION of this NOA will occur after the expiration date or if there has been a revision or change in the materials, use, and/or manufacture of the product or process. Misuse of this NOA as an endorsement of any product, for sales, advertising or any other purposes shall automatically terminate this NOA. Failure to comply with any section of this NOA shall be cause for termination and removal of NOA.

ADVERTISEMENT: The NOA number preceded by the words Miami-Dade County, Florida, and followed by the expiration date may be displayed in advertising literature. If any portion of the NOA is displayed, then it shall be done in its entirety.

INSPECTION: A copy of this entire NOA shall be provided to the user by the manufacturer or its distributors and shall be available for inspection at the job site at the request of the Building Official. This NOA consists of this page 1 and evidence page E-1, as well as approval document mentioned above. The submitted documentation was reviewed by **Manuel Perez, P.E.**





NOA No. 07-0925.07
Expiration Date: June 12, 2013
Approval Date: June 12, 2008
Page 1

Continental Glass Systems, Inc.

NOTICE OF ACCEPTANCE: EVIDENCE SUBMITTED

- A. DRAWINGS**
1. Manufacturer's die drawings and sections.
 2. Drawing No **R.W.-6000-S.M.**, Sheets 1 through 8 of 8, titled "Series 6000 Rolling Window – Small Missile Impact", dated 9/18/07 with revision #3 dated 05/19/08, prepared by manufacturer, signed and sealed by Kelvyn Whitfield, P.E.
- B. TESTS**
1. Test reports on: 1) Air Infiltration Test, per FBC, TAS 202-94
2) Uniform Static Air Pressure Test, Loading per FBC TAS 202-94
3) Water Resistance Test, per FBC, TAS 202-94
4) Small Missile Impact Test per FBC, TAS 201-94
5) Cyclic Wind Pressure Loading per FBC, TAS 203-94
6) Forced Entry Test, per FBC 2411 3.2.1, TAS 202-94
along with marked-up drawings and installation diagram of a series 6000 aluminum rolling window, prepared by Fenestration Testing Laboratory, Test Report No. **FTL-5270**, dated 07/14/07, signed and sealed by Carlos S, Rionda, P.E.
- C. CALCULATIONS**
1. Anchor verification calculations and structural analysis, complying with FBC-2004, dated 09/20/07, 11/01/07, 01/11/08 and 05/19/08, prepared, signed and sealed by Kelvyn Whitfield, P.E.
Complies with ASTM E1300-02
- D. QUALITY ASSURANCE**
1. Miami Dade Building Code Compliance Office (BCCO).
- E. MATERIAL CERTIFICATIONS**
1. Notice of Acceptance No. **06-0216.06** issued to Solutia Inc. for their "**Saflex III G Clear or colored Interlayer**" dated 05/04/06, expiring on 05/21/11.
- F. STATEMENTS**
1. Statement letter of conformance, dated September 20, 2007, signed and sealed by Kelvyn Whitfield, P.E.
 2. Statement letter of no financial interest, dated September 20, 2007, signed and sealed by Kelvyn Whitfield, P.E.
 3. Laboratory compliance letter for Test Report no. **FTL-5270**, issued by Fenestration Testing Laboratory, Inc., dated July 17, 2007, signed and sealed by Carlos S, Rionda, P.E.
- G. OTHER**
1. None.

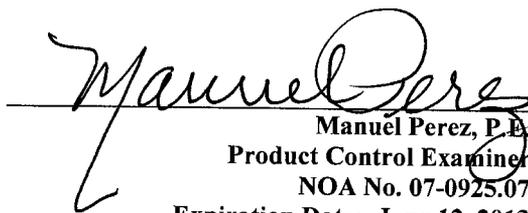
Manuel Perez, P.E.
Product Control Examiner
NOA No. 07-0925.07
Expiration Date: June 12, 2013
Approval Date: June 12, 2008

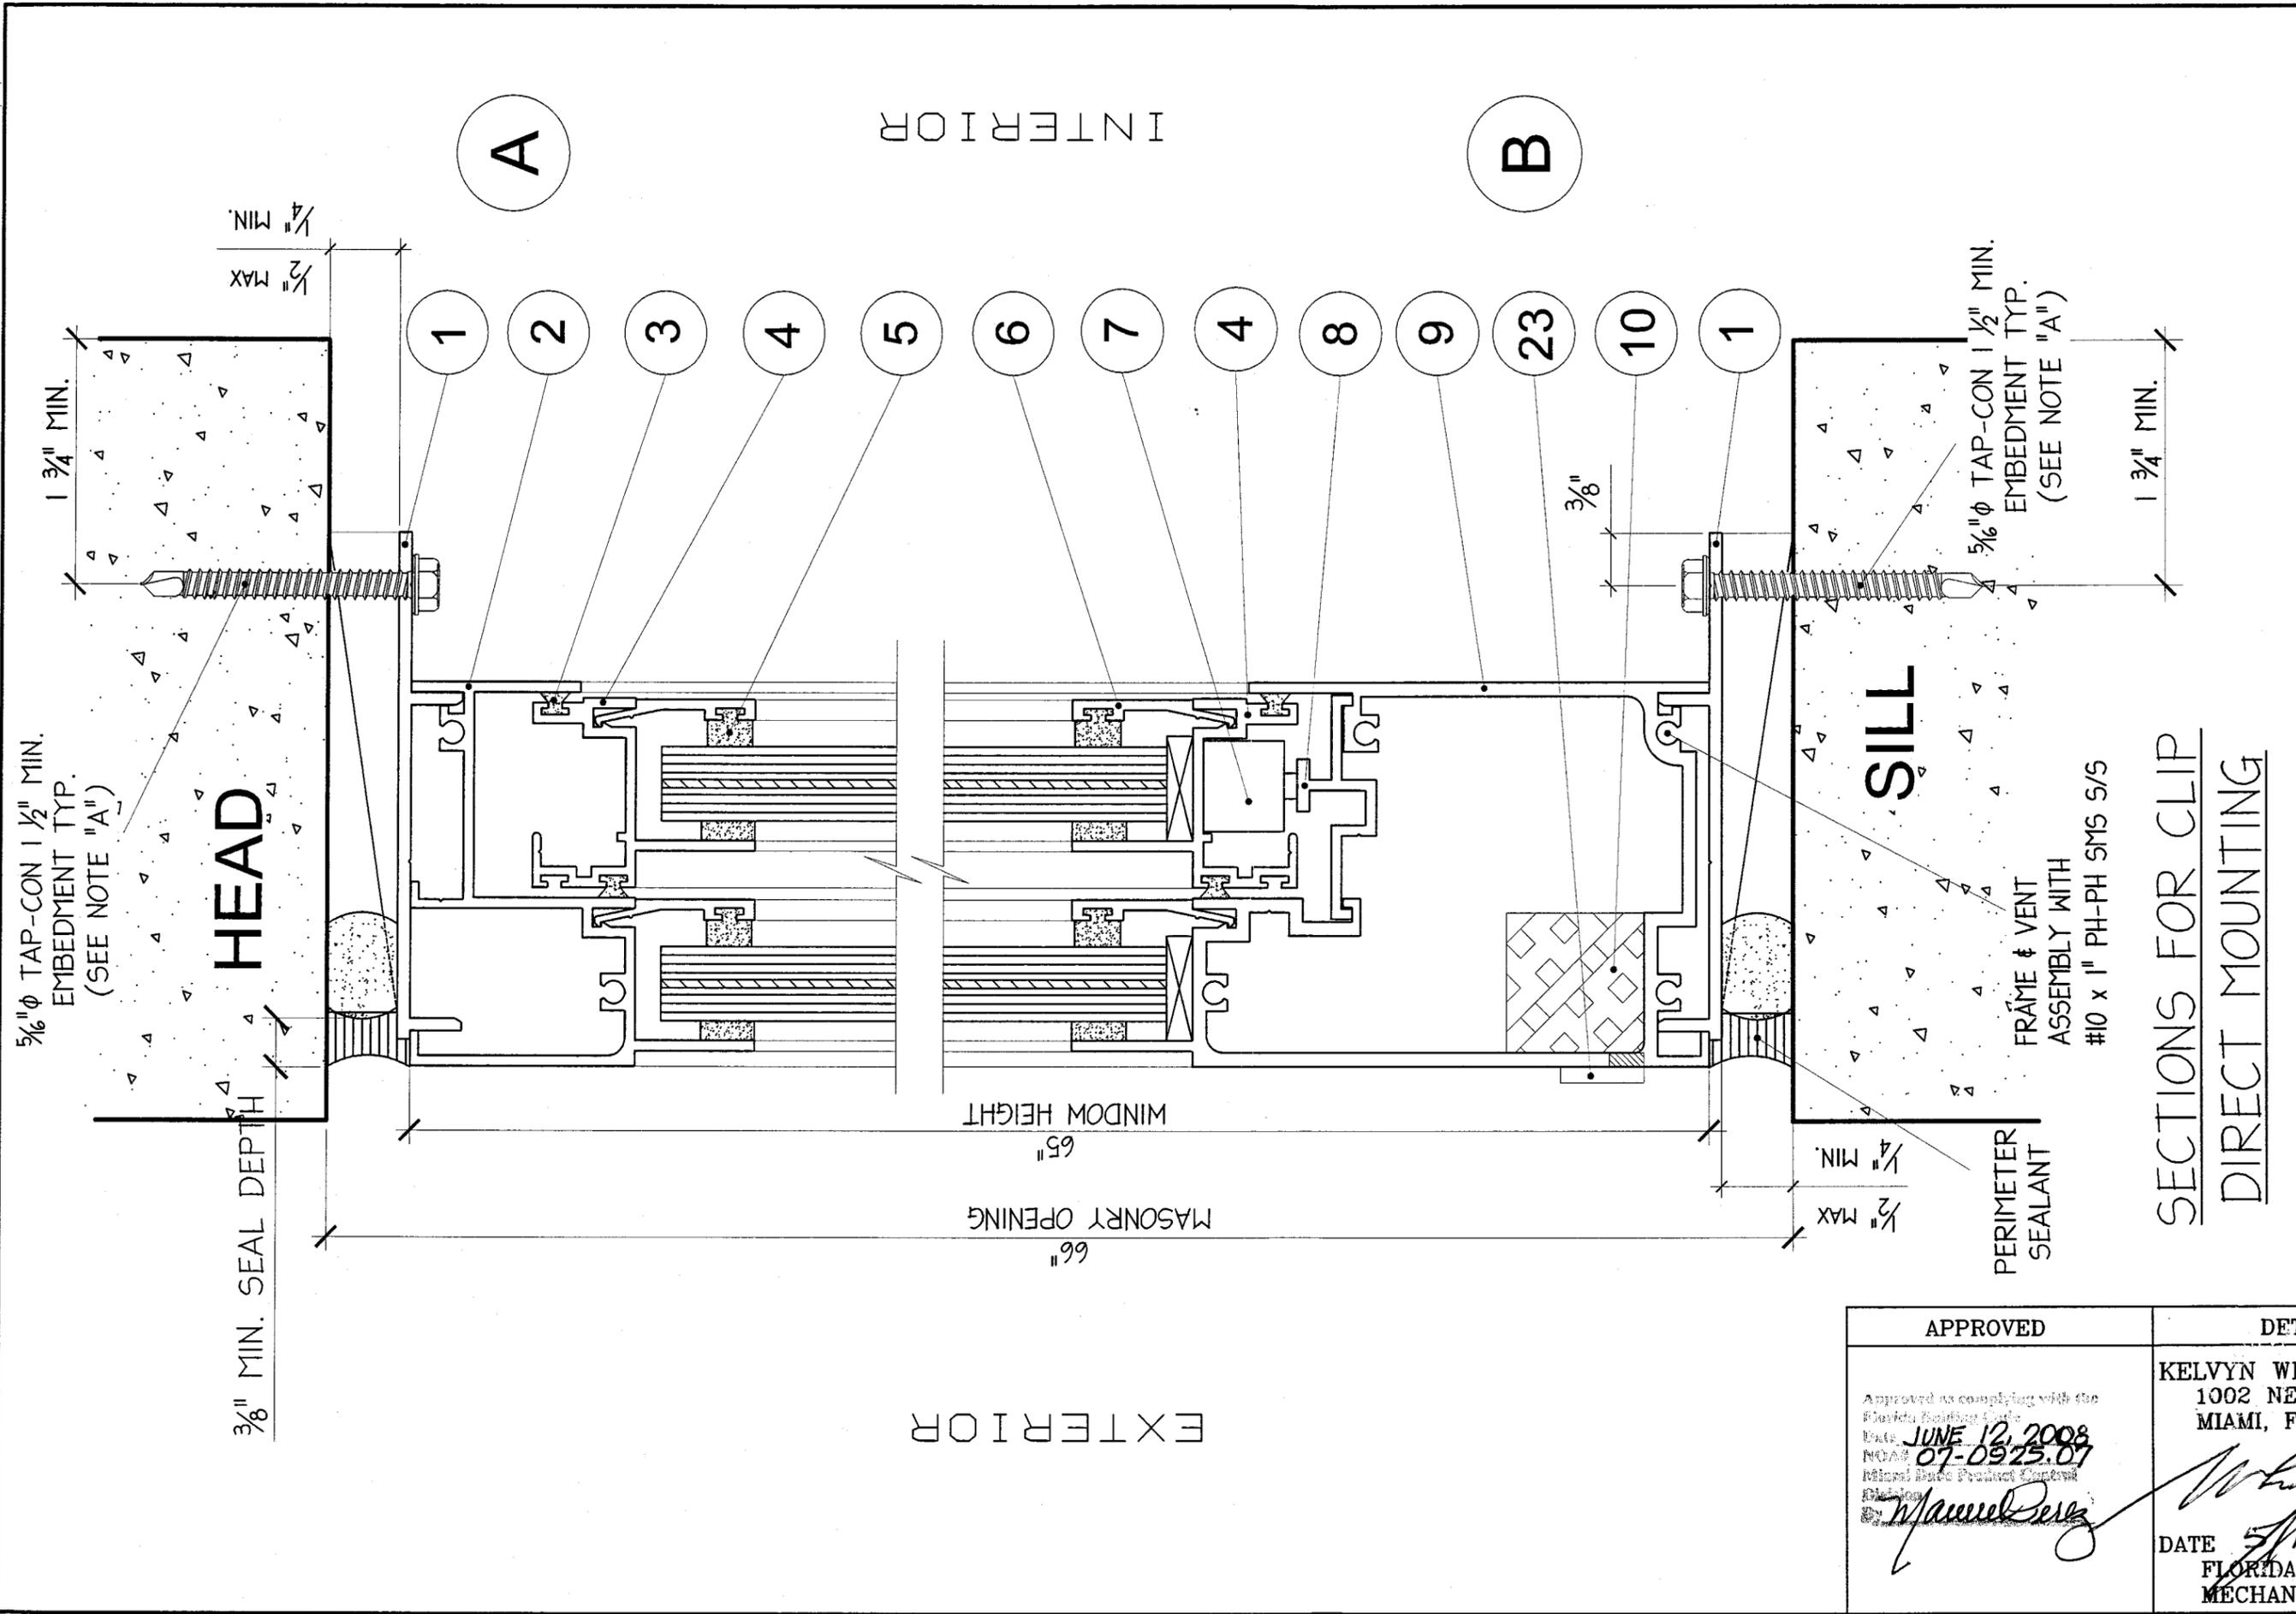

SECTIONS FOR CLIP
DIRECT MOUNTING


APPROVED	DETAILS
Approved as complying with the Florida Building Code Date JUNE 12, 2008 NCMA 07-0925.07 National Building Product Council <i>Manuel Perez</i>	KELVYN WHITFIELD.P.E 1002 NE 116 ST MIAMI, FL 33161 <i>Whitfield</i> DATE 5/19/08 FLORIDA No-24140 MECHANICAL

REVISION	
No	Date By Description
1	9-18-07 B.C.C.O.
2	01-11-08 B.C.C.O.
3	06-19-08 B.C.C.O.

Date 9-18-07
 Scale
 Design by G. S.
 Drawing by RICHARD
 Checked by G. S.
 Drawing No.
 R.W.-6000-S.M.
 Sheet 3 of 8

Series 6000
 ROLLING WINDOW
 SMALL MISSILE
 IMPACT

Continental Glass Systems Inc
 325 West 74 Place
 Hialeah Florida, 33014
 Phone 305-231-1101 Fax 305-231-1103

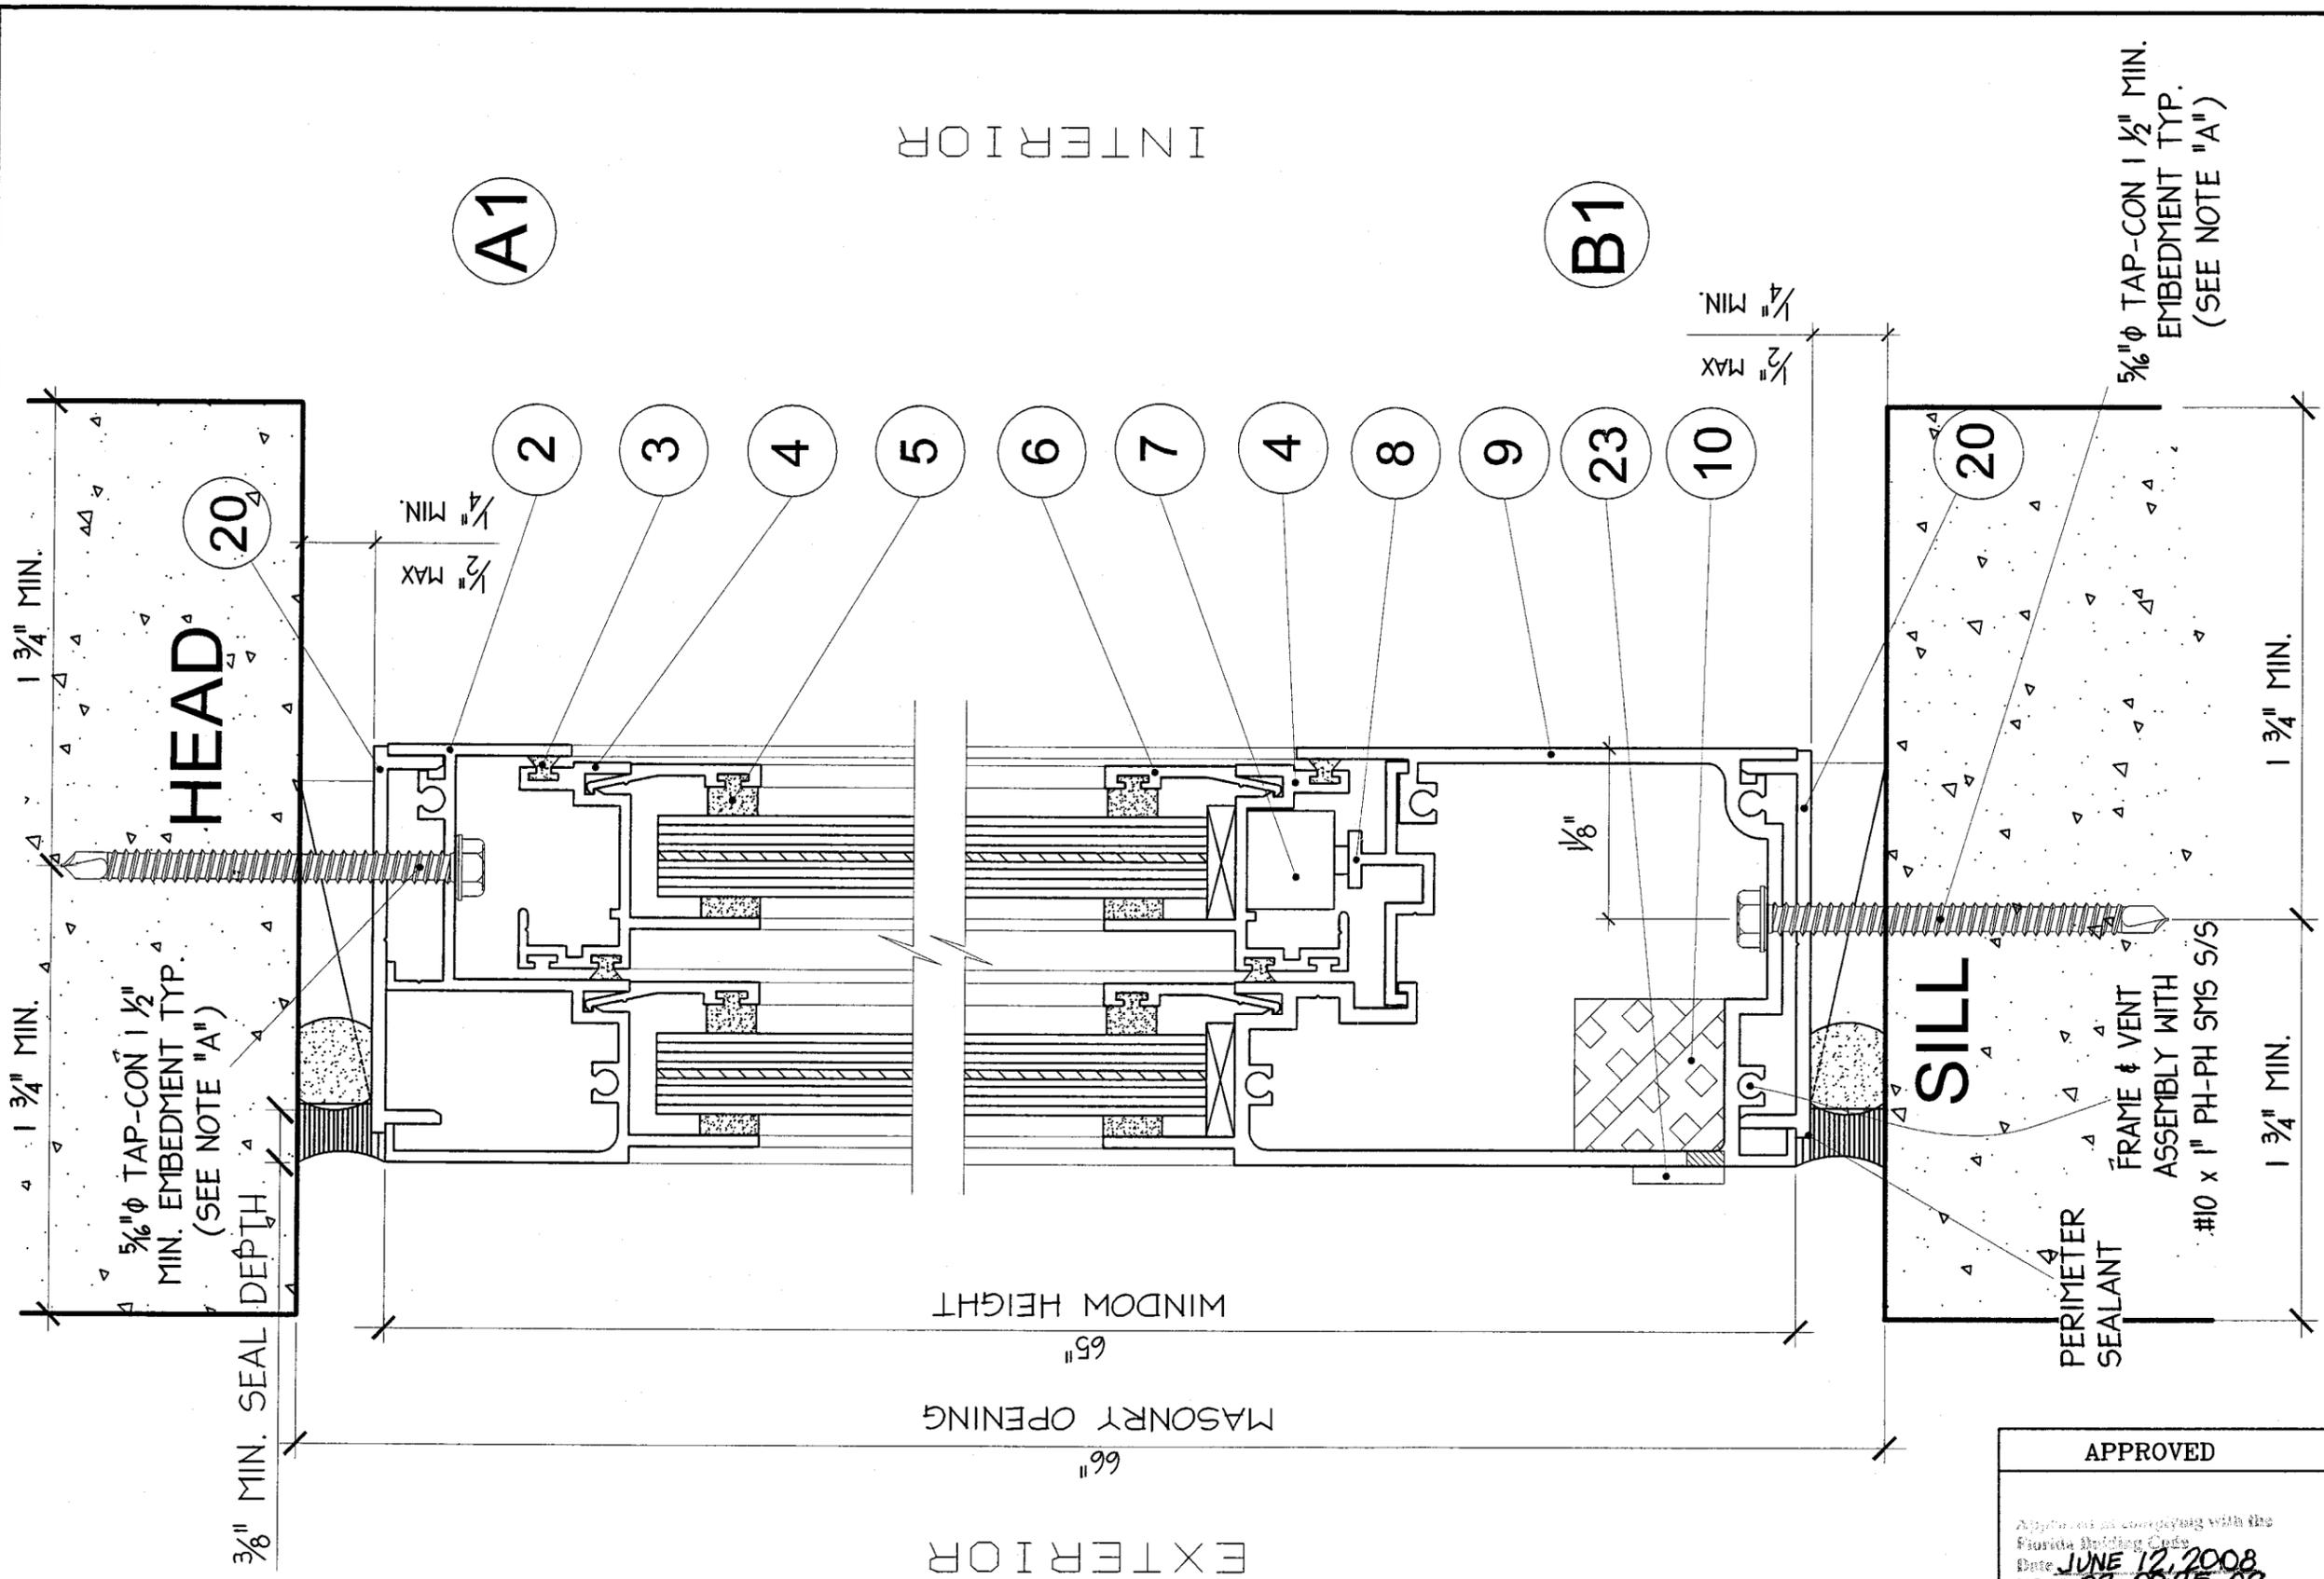

SECTIONS FOR DIRECT MOUNTING

APPROVED	DETAILS
Applied in compliance with the Florida Building Code Date <u>JUNE 12, 2008</u> NOAH <u>07-0925-07</u> Miami Trade Product Control Division By <u>Manuel Perez</u>	KELVYN WHITFIELD, P.E. 1002 NE 116 ST MIAMI, FL 33161 DATE <u>5/19/08</u> FLORIDA No-24140 MECHANICAL

REVISION	
No	Date
1	9-18-07
2	01-11-08
3	05-19-08


Date 9-18-07
 Scale
 Design by G. S.
 Drawing by RICHARD
 Checked by G. S.
 Drawing No. R.W.-6000-S.M.
 Sheet 4 of 8

Series 6000
 ROLLING WINDOW
 SMALL MISSILE IMPACT


Continental Glass Systems Inc
 325 West 74 Place
 Hialeah Florida, 33014
 Phone 305-231-1101 Fax 305-231-1103

305-231-1101

INTERIOR

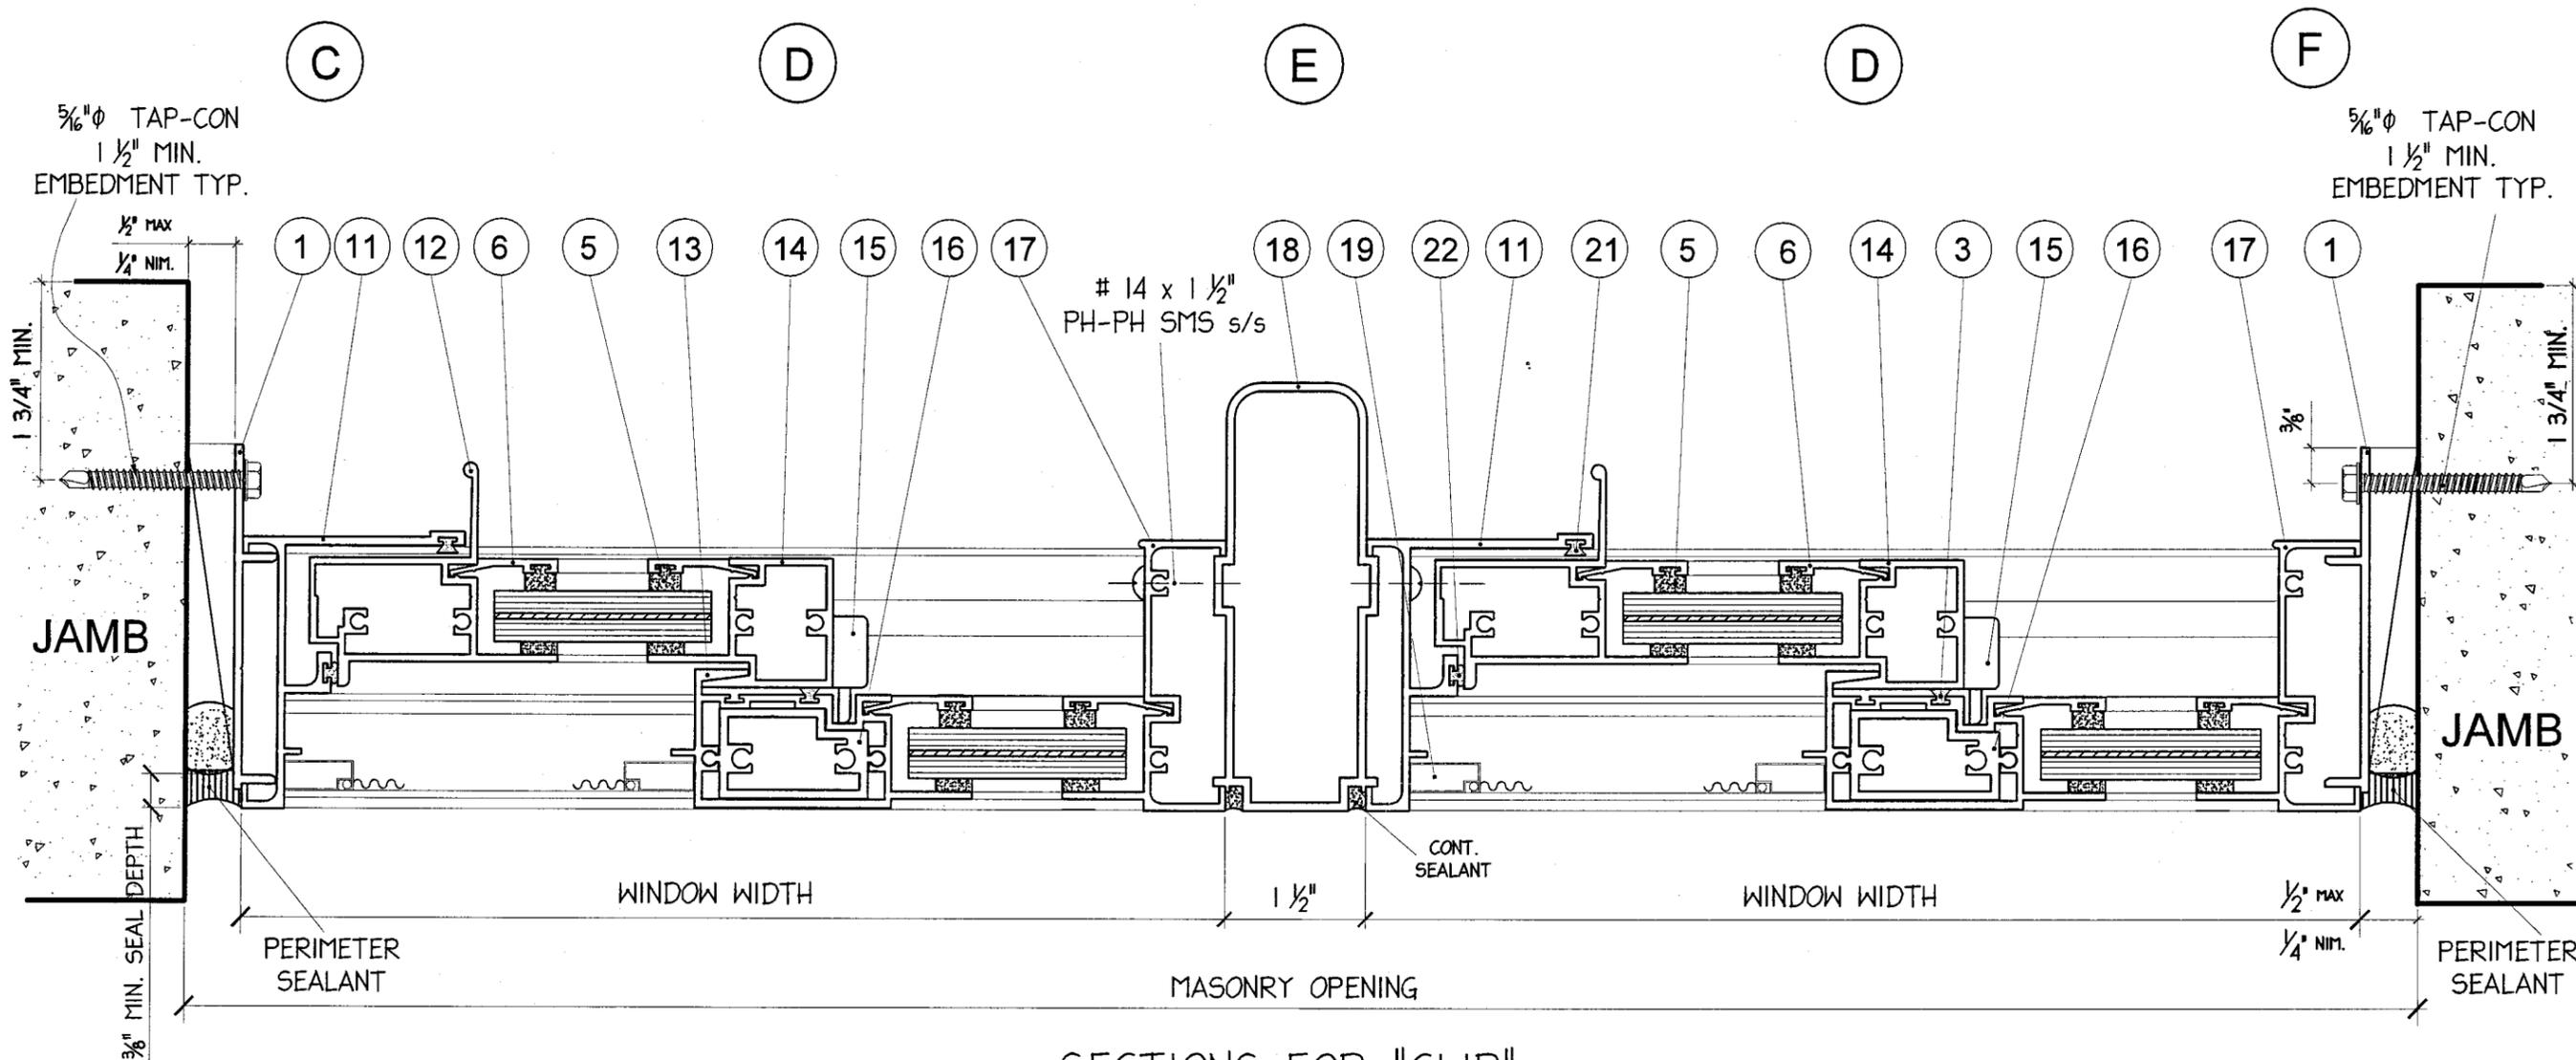


SECTIONS FOR "CLIP"
DIRECT MOUNTING

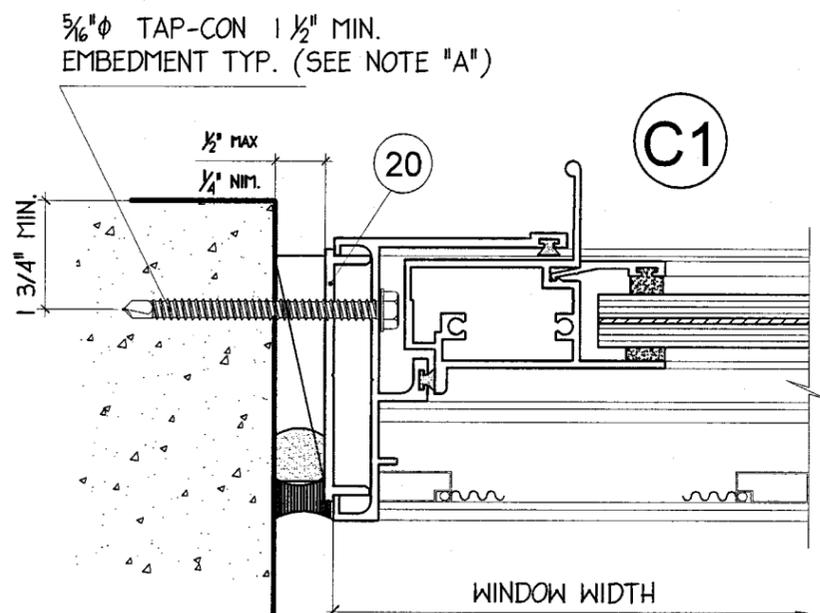

NOTE "A"
A 1/4" MAX. SHIM GAP
IS ALLOWED WITH 1/4" ϕ TAPCONS

F1

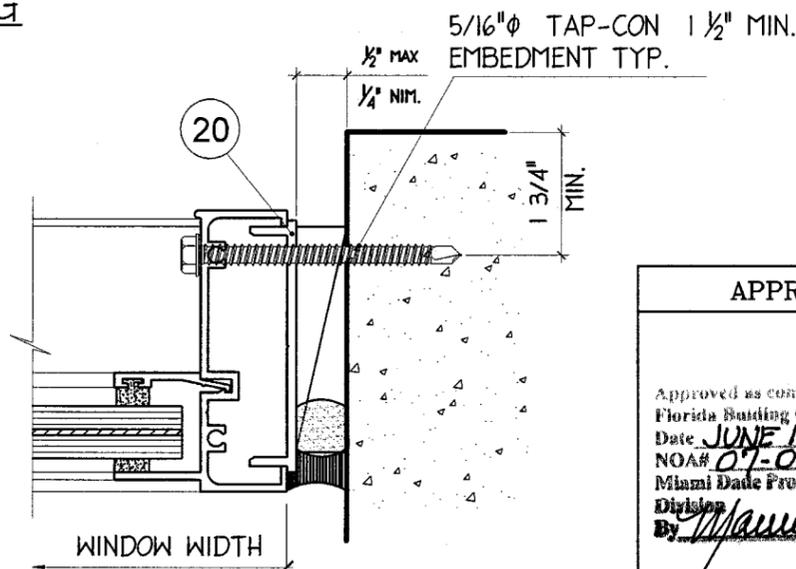

Continental Glass Systems Inc
325 West 74 Place
Hialeah Florida, 33014
Phone 305-231-1101 Fax 305-231-1103

Series 6000
ROLLING WINDOW
SMALL MISSILE
IMPACT

No	Date	Description
1	9-18-07	B.C.C.O.
2	01-11-08	B.C.C.O.
3	05-19-08	B.C.C.O.


Date	9-18-07
Scale	
Design by	G. S.
Drawing by	RICHARD
Checked by	G. S.
Drawing No.	R.W.-6000-S.M.
Sheet	5 of 8

APPROVED	DETAILS
<p>Approved as complying with the Florida Building Code Date <u>JUNE 12, 2008</u> NOA# <u>07-0925.07</u> Miami Dade Product Control Division By <u>Manuel Perez</u></p>	<p>KELVYN WHITFIELD.P.E 1002 NE 116 ST MIAMI, FL 33161</p> <p>DATE <u>5/19/08</u> FLORIDA No--24140 MECHANICAL</p>

Series 6000
 ROLLING WINDOW
 SMALL MISSILE
 IMPACT

No	Date	By	Description
1	9-18-07	B.C.C.O.	
2	01-11-08	B.C.C.O.	
3	05-19-08	B.C.C.O.	


Date	9-18-07
Scale	
Design by	G. S.
Drawing by	RICHARD
Checked by	G. S.
Drawing No.	R.W.-6000-S.M.
Sheet	6 of 8

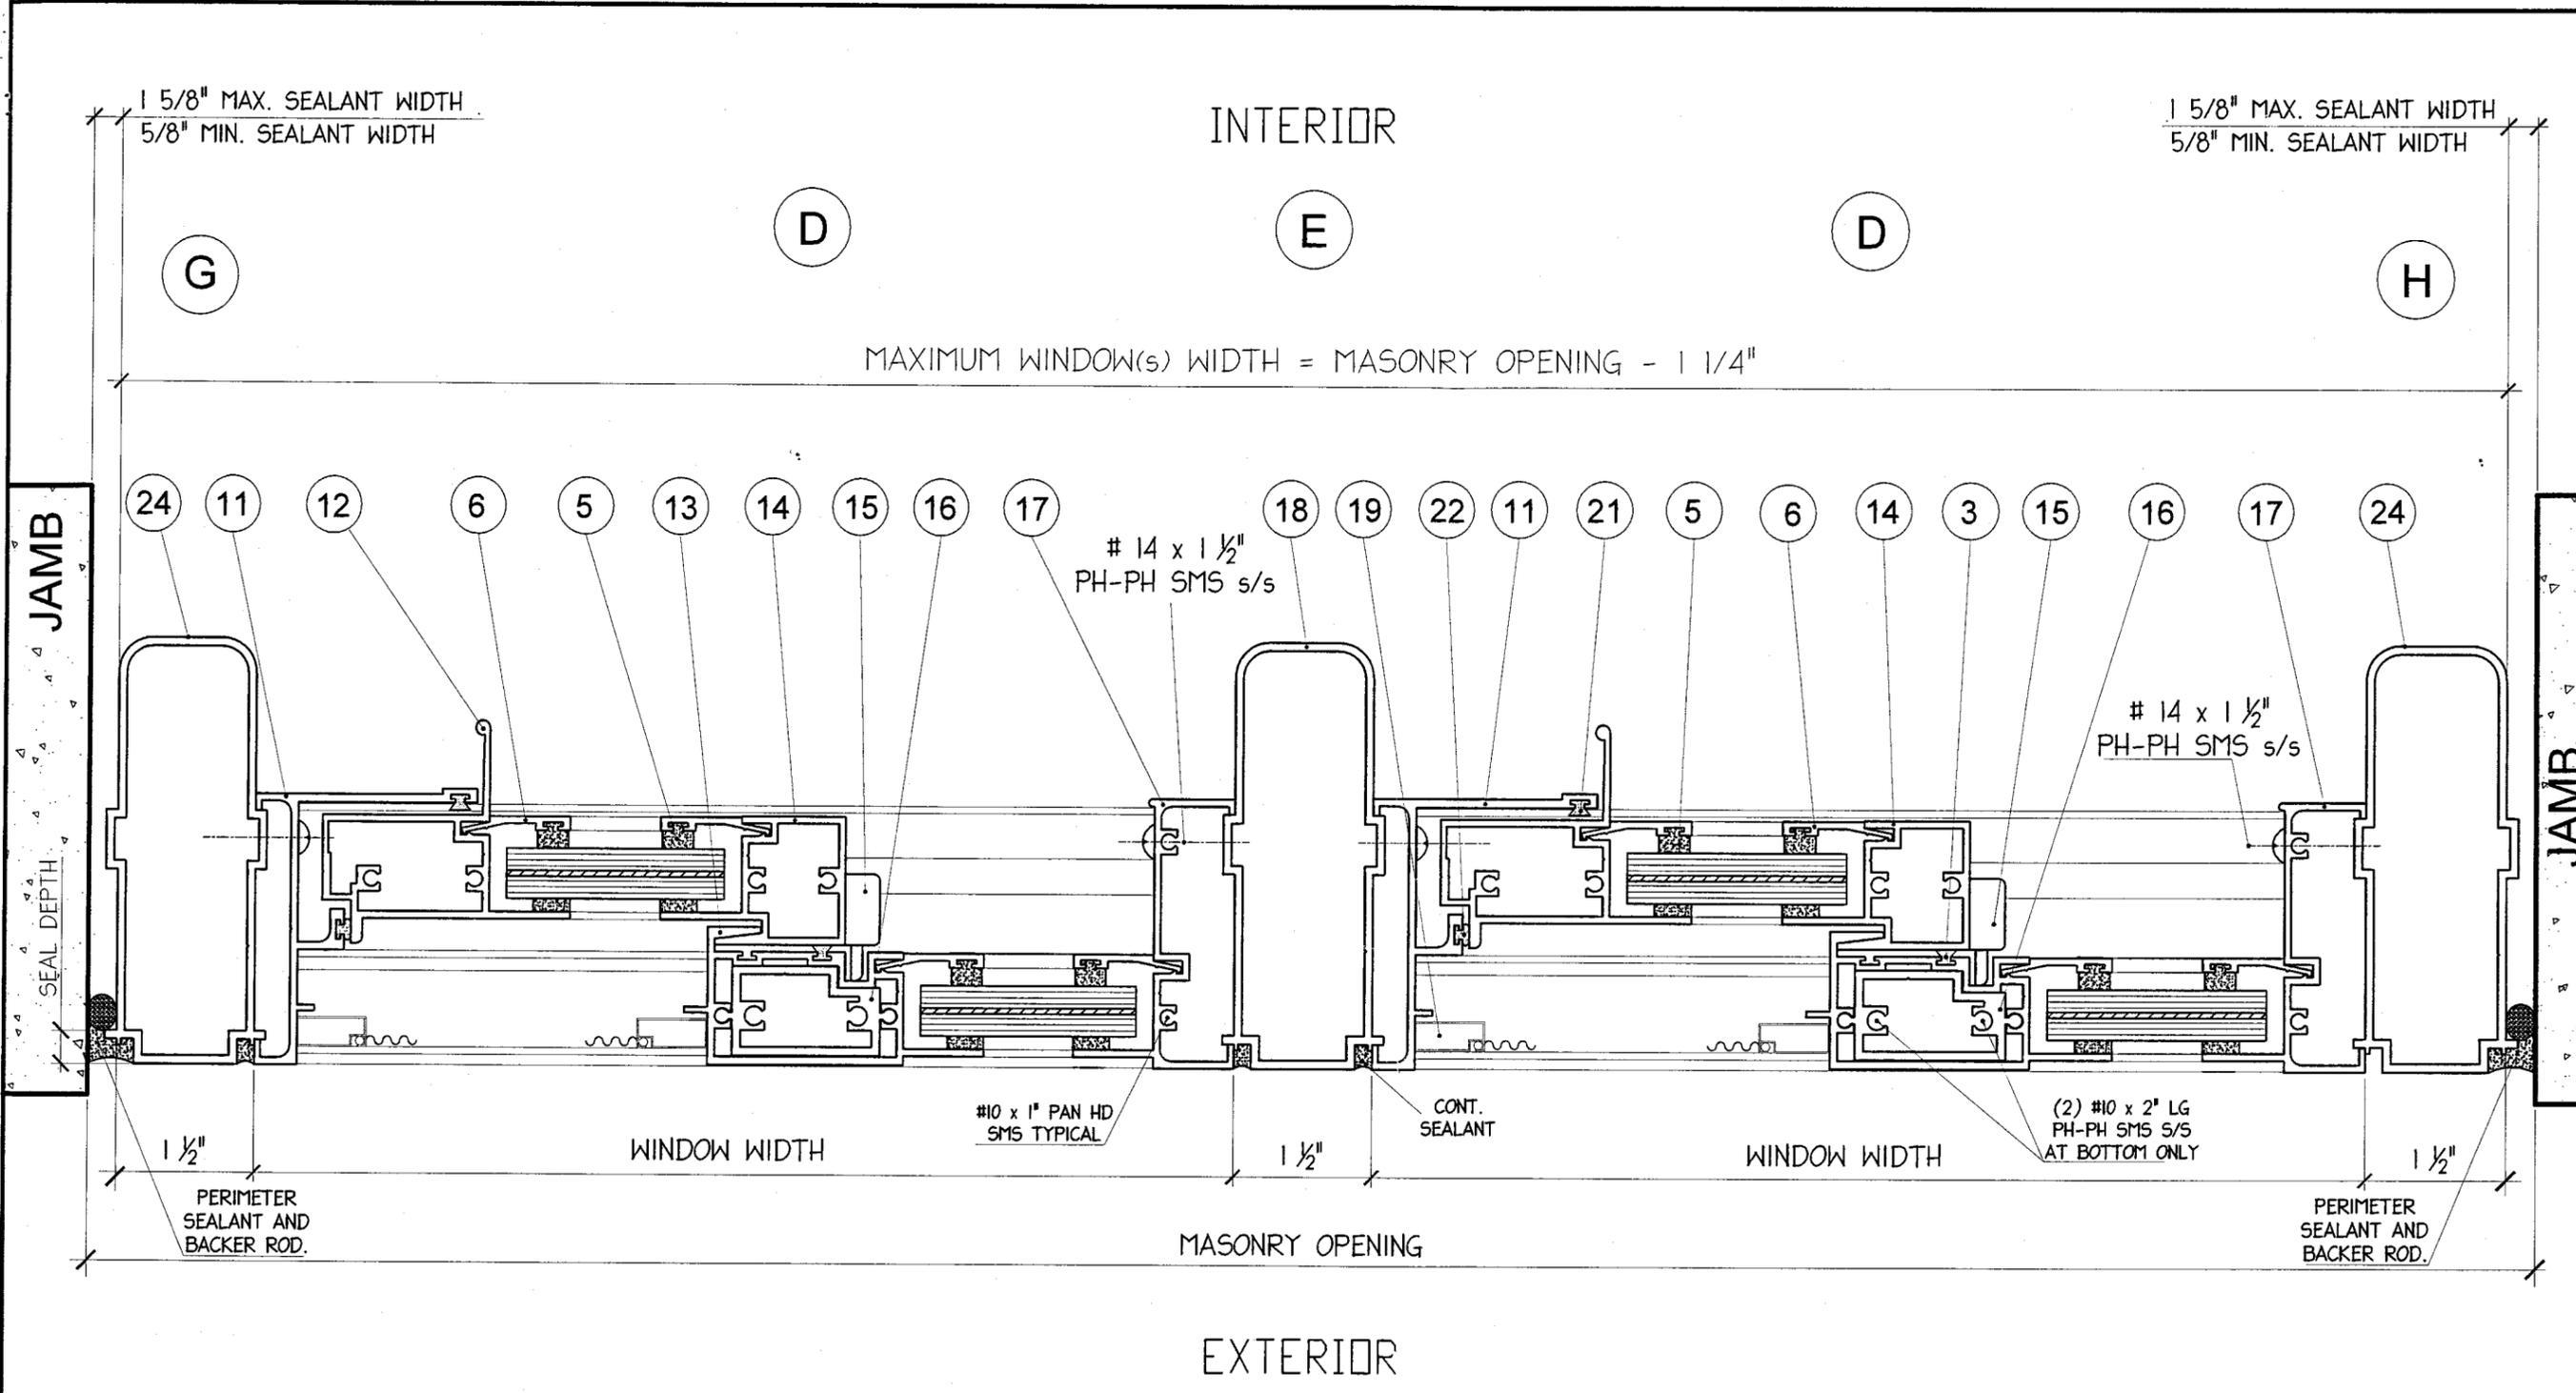








- NOTES:
1. BACKER ROD DIAMETER = SEAL WIDTH X 120% = 3/4"
 2. SEALANT DEPTH IS 5/16" MIN. FOR SEALANT WIDTH UP TO 1.0", AND 7/16" MIN. FOR SEALANT WIDTHS OVER 1.0"

SECTIONS FOR DIRECT MOUNTING AT JAMBS

APPROVED	DETAILS
Approved as complying with the Florida Building Code Date <u>JUNE 12, 2008</u> NOA# <u>07-0925-07</u> Miami Code Product Control Division By <u>[Signature]</u>	KELVYN WHITFIELD, P.E. 1002 NE 116 ST MIAMI, FL 33161 DATE <u>5/19/08</u> FLORIDA No-24140 MECHANICAL

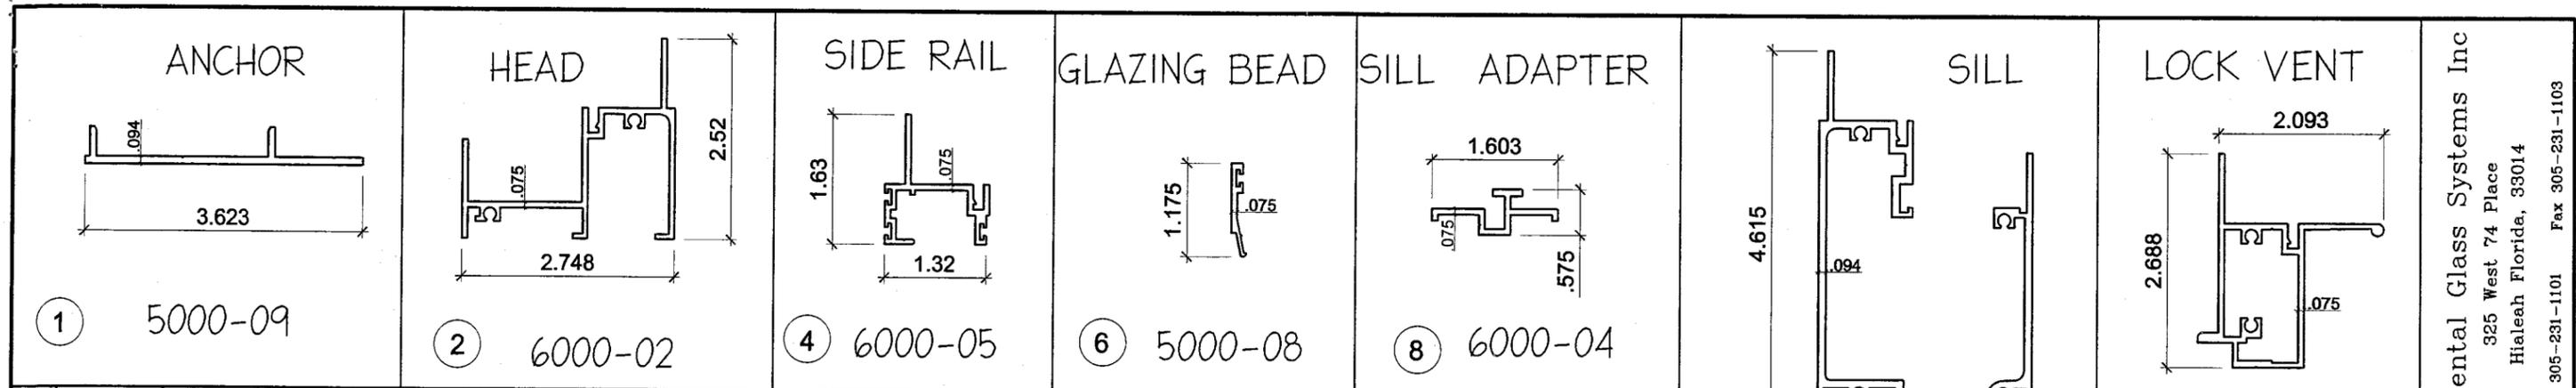

ITEM #	PART #	PART NAME	REMARKS
1	5000-09	ANCHOR	
2	6000-02	HEAD	FRAME
3		FIN-SEAL .250 x .187	ULTRAFAB
4	6000-05	SIDE RAIL	VENT
5		GLASS SPACING	PROTOTYPE PLASTIC EXTRUSION
6	5000-08	GLAZING BEAD	VENT
7		WHEEL	DNS
8	6000-04	SILL ADAPTER	FRAME
9	6000-01	SILL	FRAME
10		BAFFLE 1 x 1 x 2"	FRANK LOWE
11	6000-03	LOCK JAMB	FRAME
12	5000-06	LOCK VENT	VENT
13	5000-04	MEETING RAIL	FRAME
14	5000-05	TOP VENT	VENT
15	SL-01	LOCK	DNS
16	6000-06	CLIP	1 1/2" LG. AT BOTTOM ATTACH WITH (2) # 10 X 2" LG. PH-PH SMS S/S
17	5000-01	JAMB	FRAME
18	5000-10	MULLION	
19		SCREEN	
20	5000-12	ANCHOR	
21		FIN-SEAL .400 x .187	ULTRAFAB
22	E-206	VINYL BULB	PROTOTYPE PLASTIC EXTRUSION
23		WATER WEEP	DNS
24		JAMB STABILIZER	

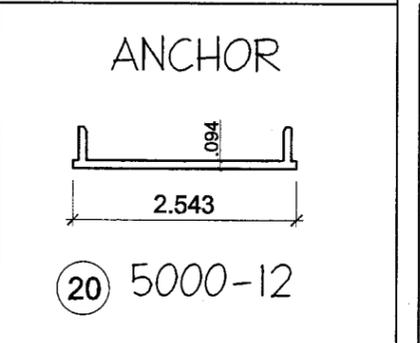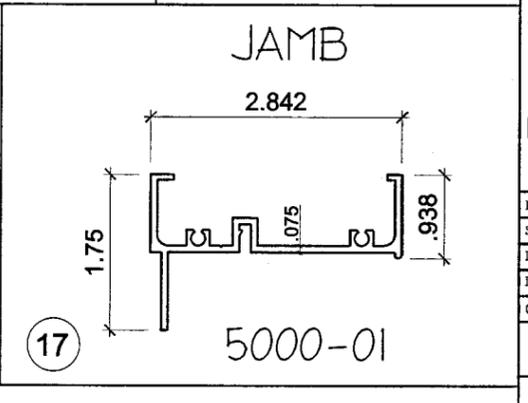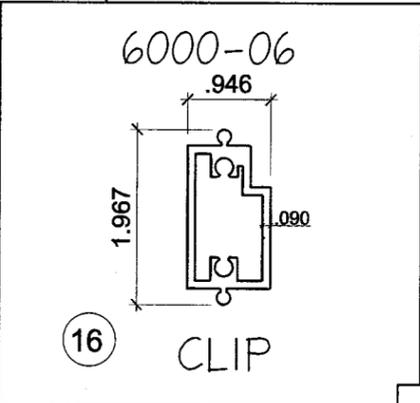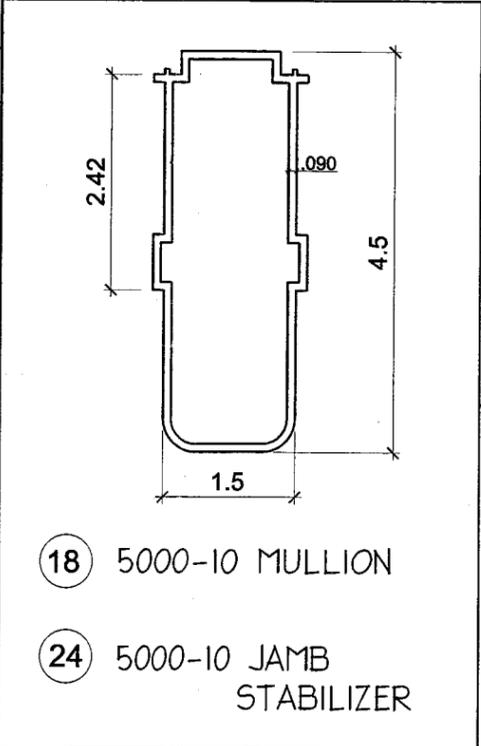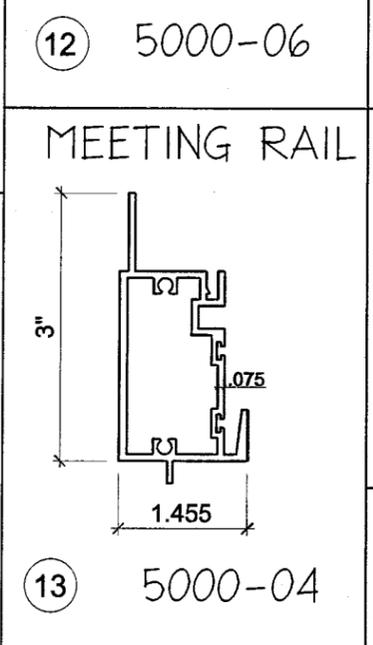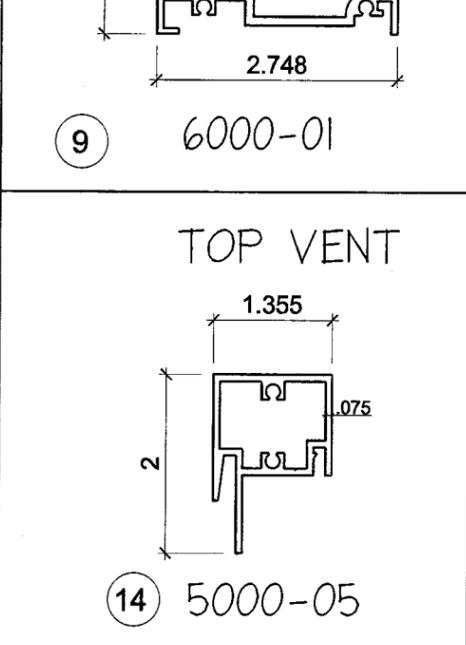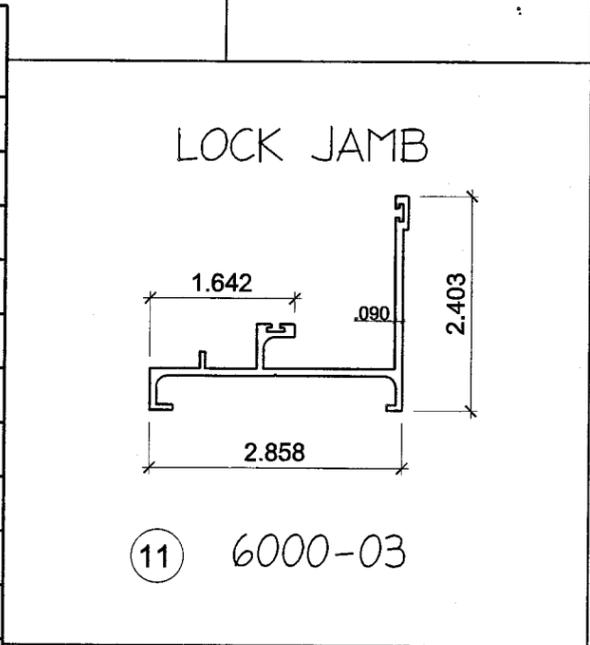

Continental Glass Systems Inc
325 West 74 Place
Hialeah Florida, 33014
Phone 305-231-1101 Fax 305-231-1103

Series 6000
ROLLING WINDOW
SMALL MISSILE
IMPACT




No	Date	Description
1	9-18-07	B.C.C.O.
2	01-11-08	B.C.C.O.
3	05-19-08	B.C.C.O.

Date: 9-18-07
Scale: N.T.S.
Design by: G. S.
Drawing by: RICHARD
Checked by: G. S.
Drawing No.: R.W.-6000-S.M.
Sheet 7 of 8

APPROVED
Approved as complying with the Florida Building Code
Date: JUNE 12, 2008
NOA# 07-0925-07
Miami Dade Product Control
Division
By: *[Signature]*

EXTRUSIONS & PARTS
KELVYN WHITFIELD.P.E.
1002 NE 116 ST
MIAMI, FL 33161
DATE: 5/19/08
FLORIDA No-24140
MECHANICAL

ROLLING WINDOW

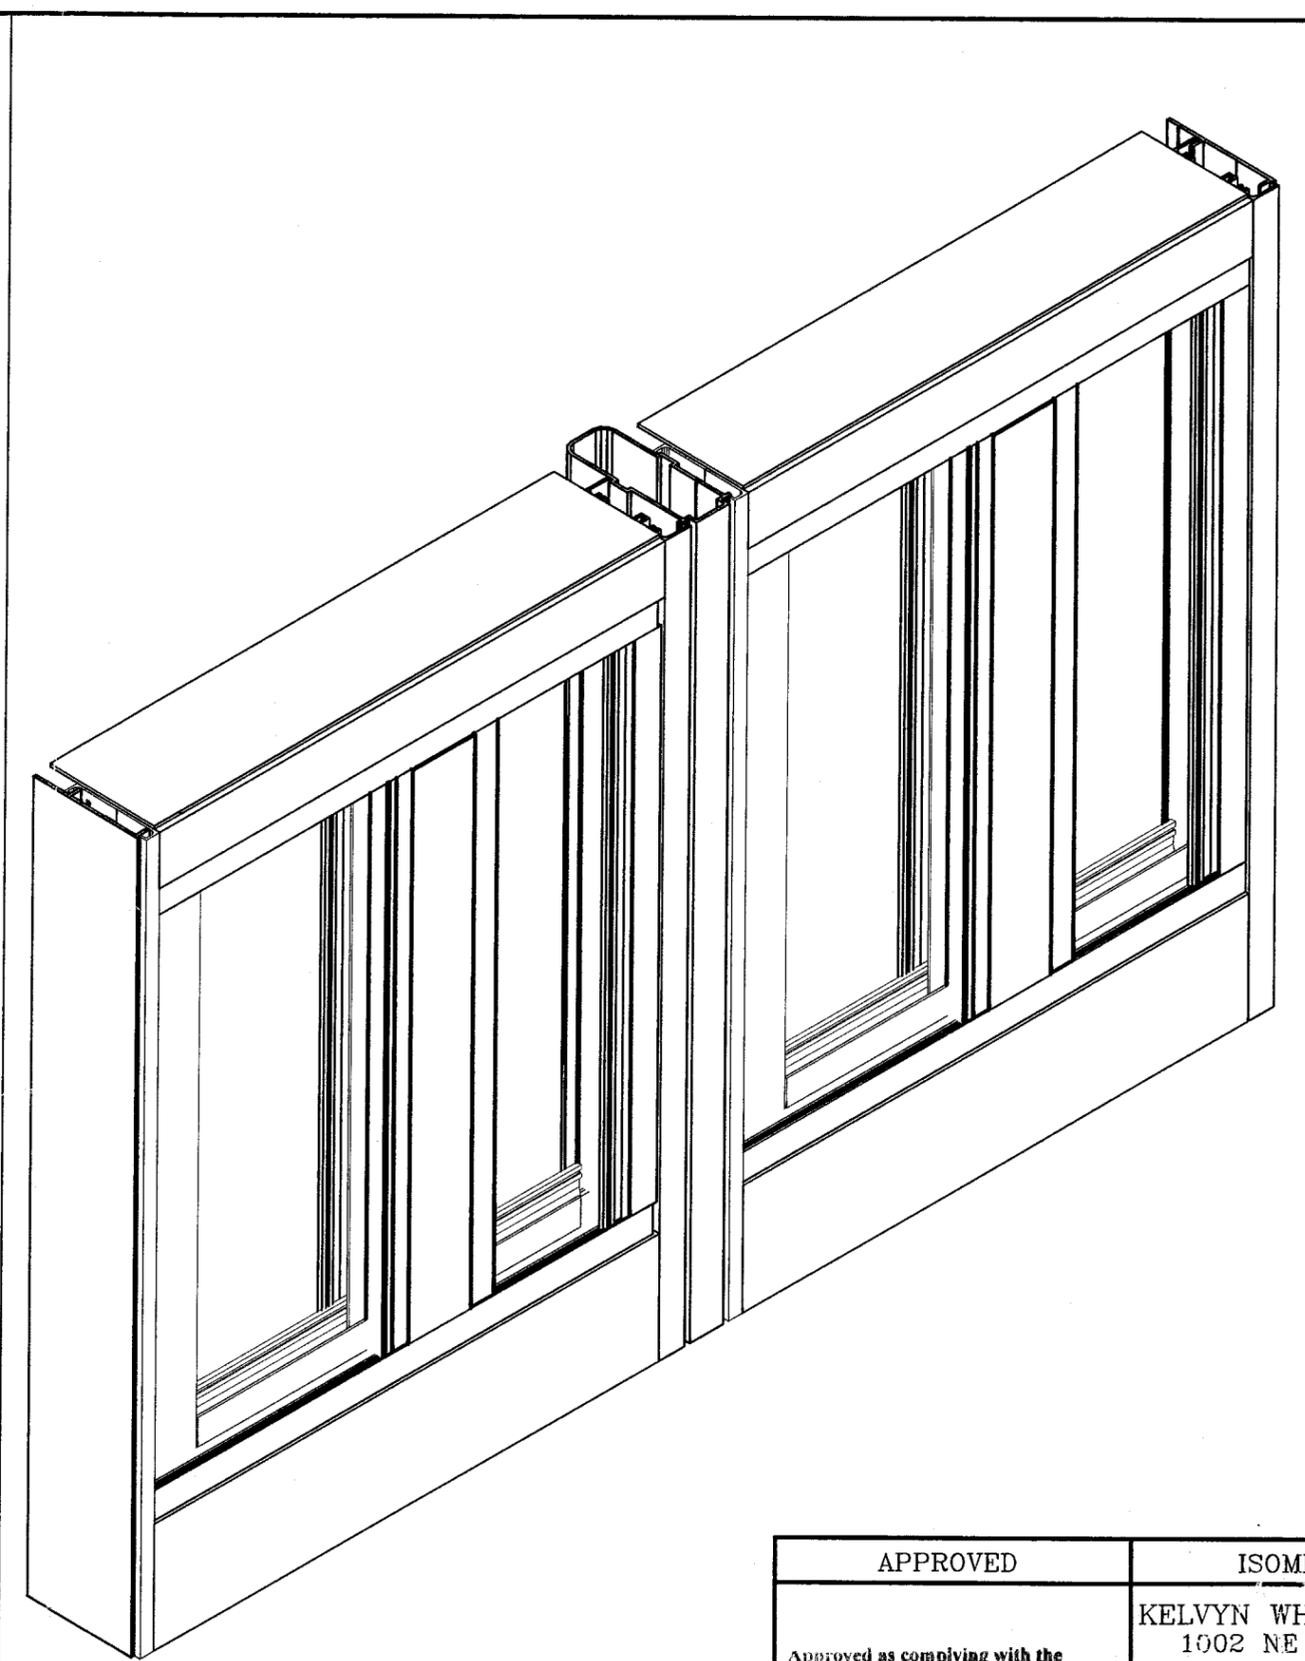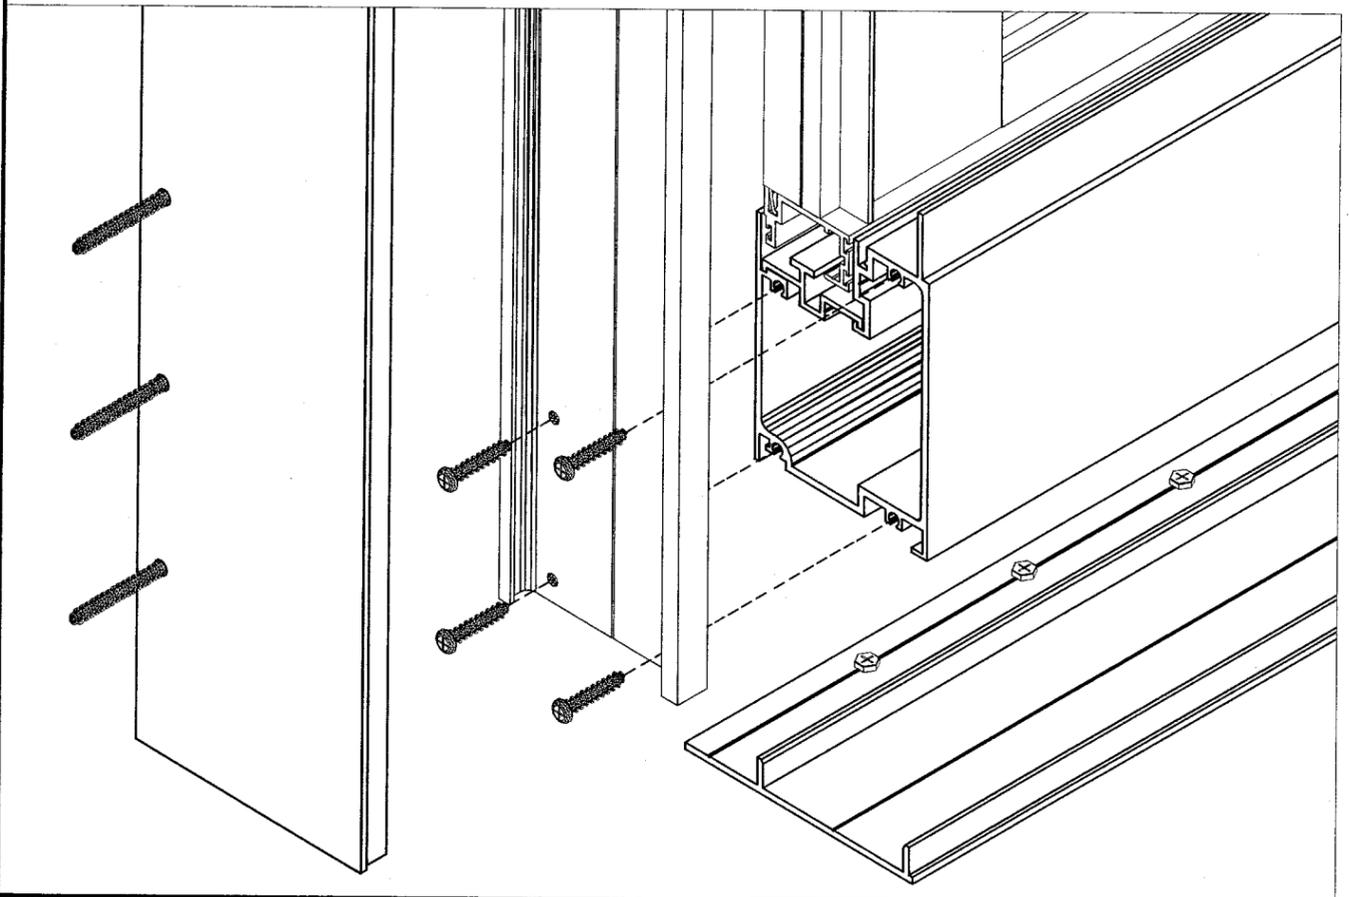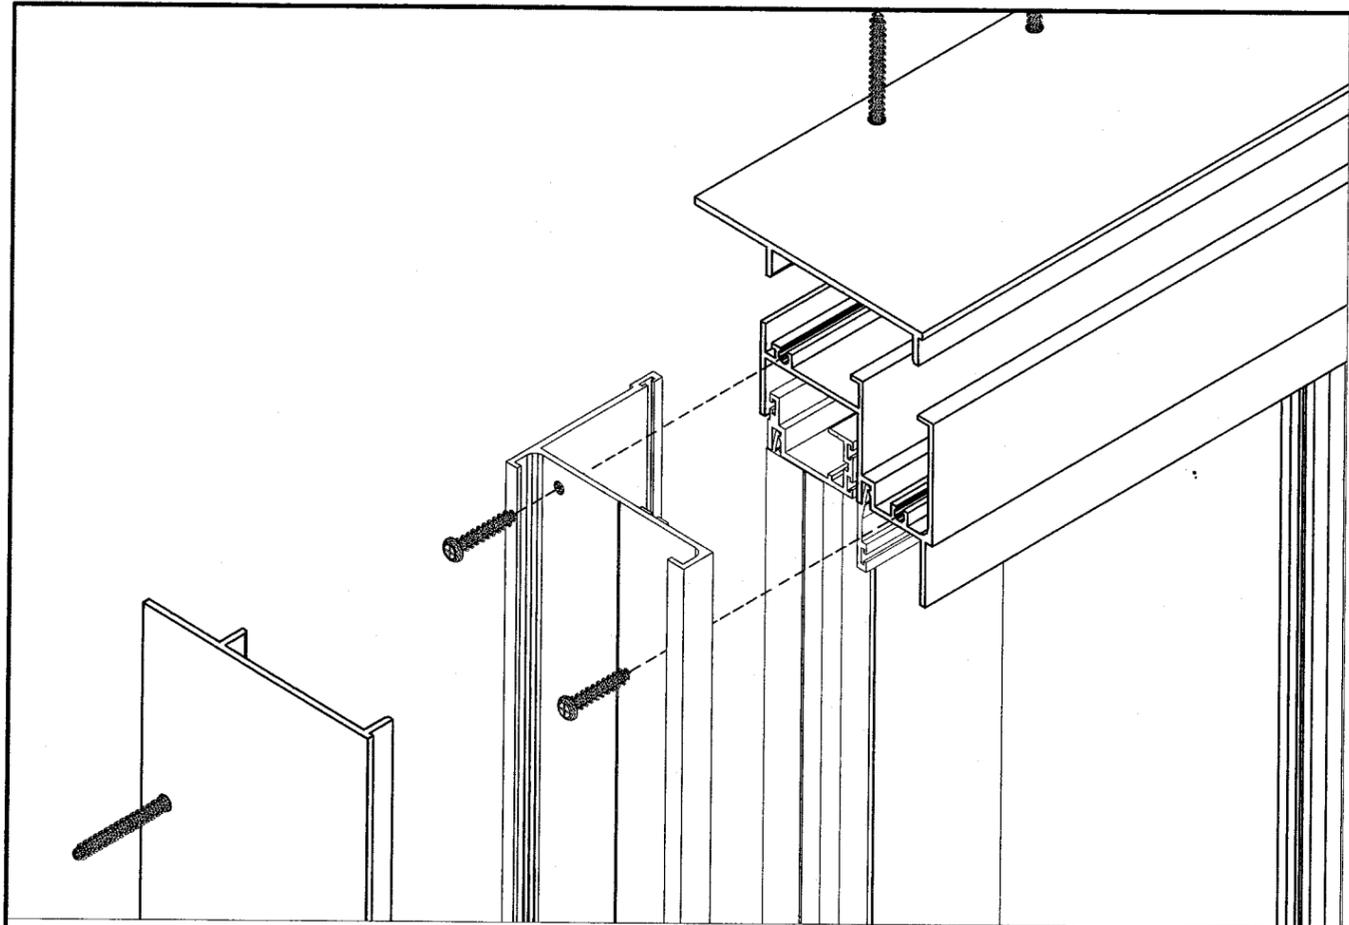

Continental Glass Systems Inc
 325 West 74 Place
 Hialeah Florida, 33014
 Phone 305-231-1101 Fax 305-231-1103

Series 6000
 ROLLING WINDOW
 SMALL MISSILE
 IMPACT

No	Date	By	Description
1	9-18-07		B.C.C.O.
2	01-11-08		B.C.C.O.
3	05-19-08		B.C.C.O.

Date 9-18-07
 Scale
 Design by G. S.
 Drawing by RICHARD
 Checked by G. S.
 Drawing No.
 RW-6000-SM
 Sheet 8 of 8

APPROVED
 Approved as complying with the
 Florida Building Code
 Date JUNE 12, 2008
 NOA# 07-0925-07
 Miami Dade Product Control
 Division
 By [Signature]

ISOMETRIC
 KELVYN WHITFIELD P.E.
 1002 NE 116 ST.
 MIAMI, FL 33161
 DATE 5/28/08
 FLORIDA No-24140
 MECHANICAL