



BUILDING CODE COMPLIANCE OFFICE (BCCO)
PRODUCT CONTROL DIVISION

MIAMI-DADE COUNTY, FLORIDA
METRO-DADE FLAGLER BUILDING
140 WEST FLAGLER STREET, SUITE 1603
MIAMI, FLORIDA 33130-1563
(305) 375-2901 FAX (305) 375-2908
www.buildingcodeonline.com

NOTICE OF ACCEPTANCE (NOA)

Zeluck, Inc.
5300 Kings Highway
Brooklyn, NY 11234

SCOPE:

This NOA is being issued under the applicable rules and regulations governing the use of construction materials. The documentation submitted has been reviewed by Miami-Dade County Product Control Division and accepted by the Board of Rules and Appeals (BORA) to be used in Miami Dade County and other areas where allowed by the Authority Having Jurisdiction (AHJ).

This NOA shall not be valid after the expiration date stated below. The Miami-Dade County Product Control Division (In Miami Dade County) and/or the AHJ (in areas other than Miami Dade County) reserve the right to have this product or material tested for quality assurance purposes. If this product or material fails to perform in the accepted manner, the manufacturer will incur the expense of such testing and the AHJ may immediately revoke, modify, or suspend the use of such product or material within their jurisdiction. BORA reserves the right to revoke this acceptance, if it is determined by Miami-Dade County Product Control Division that this product or material fails to meet the requirements of the applicable building code.

This product is approved as described herein, and has been designed to comply with the Florida Building Code, including the High Velocity Hurricane Zone.

DESCRIPTION: Series "H226" Outswing Wood French Door -LMI

APPROVAL DOCUMENT: Drawing No. W97-34, titled "Series H226 Outswing mahogany Wood French Door (LMI), sheets 1 through 6 of 6, prepared by Al-Farooq Corporation, dated 10/13/97 and last revised on Sept. 10, 2007, signed and sealed by Dr. Humayoun Farooq, P.E., bearing the Miami-Dade County Product Control Renewal stamp with the Notice of Acceptance number and expiration date by the Miami-Dade County Product Control Division.

MISSILE IMPACT RATING: Large and Small Missile Impact Resistant

Limitation: 1. Min 2-3/4" high sill + saddle adapter is required for qualification of water infiltration rating.

LABELING: Each unit shall bear a permanent label with the manufacturer's name or logo, city, state and following statement: "Miami-Dade County Product Control Approved", unless otherwise noted herein.

RENEWAL of this NOA shall be considered after a renewal application has been filed and there has been no change in the applicable building code negatively affecting the performance of this product.

TERMINATION of this NOA will occur after the expiration date or if there has been a revision or change in the materials, use, and/or manufacture of the product or process. Misuse of this NOA as an endorsement of any product, for sales, advertising or any other purposes shall automatically terminate this NOA. Failure to comply with any section of this NOA shall be cause for termination and removal of NOA.

ADVERTISEMENT: The NOA number preceded by the words Miami-Dade County, Florida, and followed by the expiration date may be displayed in advertising literature. If any portion of the NOA is displayed, then it shall be done in its entirety.

INSPECTION: A copy of this entire NOA shall be provided to the user by the manufacturer or its distributors and shall be available for inspection at the job site at the request of the Building Official.

This NOA renews NOA # 06-1002.05 consists of this page 1 and evidence page E-1, as well as approval document mentioned above.

The submitted documentation was reviewed by **Ishaq I. Chanda, P. E.**

NOA No 07-1026.02
Expiration Date: November 22, 2011
Approval Date: December 06, 2007
Page 1



NOTICE OF ACCEPTANCE: EVIDENCE SUBMITTED

A. DRAWINGS (transferred from file # 06-1002.05)

1. Manufacturer's die drawings and sections.
2. Drawing No. **W97-34**, titled "Series H226 Outswing mahogany Wood French Door (LMI), sheets 1 through 6 of 6, prepared by Al-Farooq Corporation, dated 10/13/97 and last revised on Sept. 10, 2007, signed and sealed by Humayoun Farooq, P.E.

B. TESTS

1. Verification Test reports on
 - 1) Air Infiltration Test, per FBC, TAS 202-94
 - 2) Uniform Static Air Pressure Test, Loading per FBC, TAS 202-94
 - 3) Water Resistance Test, per FBC, TAS 202-94
 - 4) Large Missile Impact Test per FBC, TAS 201-94
 - 5) Cyclic Wind Pressure Loading per FBC, TAS 203-94
 - 6) Forced Entry Test, per FBC 2411 3.2.1 and TAS 202-94

Along with marked-up drawings and installation diagram of an outswing Wood French Door, prepared by Architectural Testing, Inc., Test Report No. **72415.01-109-18**, dated 04/04/07 signed and sealed by Michael D. Stremmel, P.E.

2. Test reports on
 - 1) Air Infiltration Test, per PA 202-94
 - 2) Uniform Load Static Air Pressure Test, per PA 202-94
 - 3) Water Resistance Test, per PA 202-94
 - 4) Large Missile Impact Test, SFBC PA 201-94
 - 5) Cyclic Loading Test, per SFBC PA 203-94
 - 6) Forced Entry Resistance Test, per SFBC3603.2(b)5.

along with manufacture's parts & section drawings marked-up of outswing Wood Doors by Architectural Test Laboratory Inc., Test Report No. **ATI-19719**, dated 07/02/97 and ATI-38323.01 (Round top) dated 01/15/01, both signed and sealed by Allen N. Reeves, P.E.

C. CALCULATIONS (transferred from file # 06-1002.05)

1. Anchor verification calculation, complying w/ FBC 2004, prepared by Al-Farooq Corporation dated 09-14-06 and last revised on Sept. 10, 2007, signed and sealed by Dr. Humayoun Farooq, P.E.
2. Glazing complies with ASTM E-1300-98 & -02.

D. QUALITY ASSURANCE

1. Miami Dade Building Code Compliance Office (BCCO).

E. MATERIAL CERTIFICATIONS

1. Notice of Acceptance No. **03-0827.08** issued to Solutia Inc. for "Solutia Interlayer" expiring on 03/04/2009.

F. STATEMENTS

1. Statement letter of compliance and of no financial interest and "Engineer still in Business, dated 09/07/07, signed and sealed by Dr. Humayoun Farooq, P.E.
2. Lab compliance statements, part of above referenced test reports.

G. OTHER

1. This NOA **renews # 06-1002.05 (#01-0821.06)** expiring November 22, 2007.
2. Test proposal dated 08/14/06 approved by BCCO.

Ishaq I. Chanda


Ishaq I. Chanda, P. E.

Product Control Examiner


NOA No 07-1026.02

Expiration Date: November 22, 2011

Approval Date: December 06, 2007

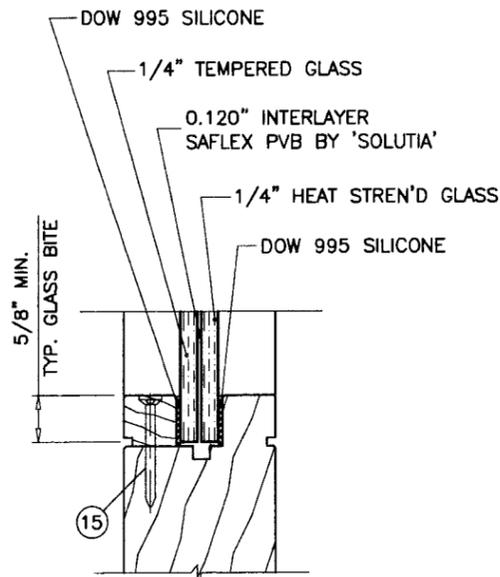



GLAZING DETAIL

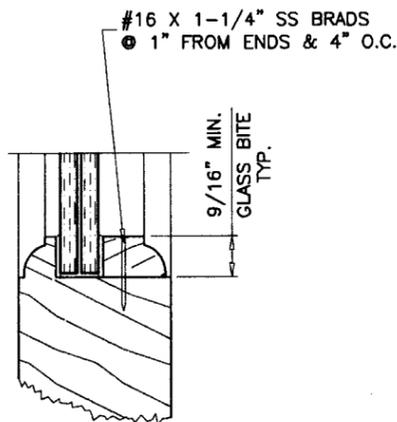

ALT. GLAZING STOP

NOTE:
GLASS CAPACITIES ARE
BASED ON ASTM E1300-02 (3 SEC. GUSTS)
AND FLORIDA BUILDING COMMISSION
DECLARATORY STATEMENT DCA05-DEC-219

ANCHOR AT MTG. STILE ENDS
AT TOP & BOTTOM
(2) REQD. FOR DOORS UPTO 9 FT. HIGH
(3) REQD. FOR DOORS OVER 9 FT. HIGH.

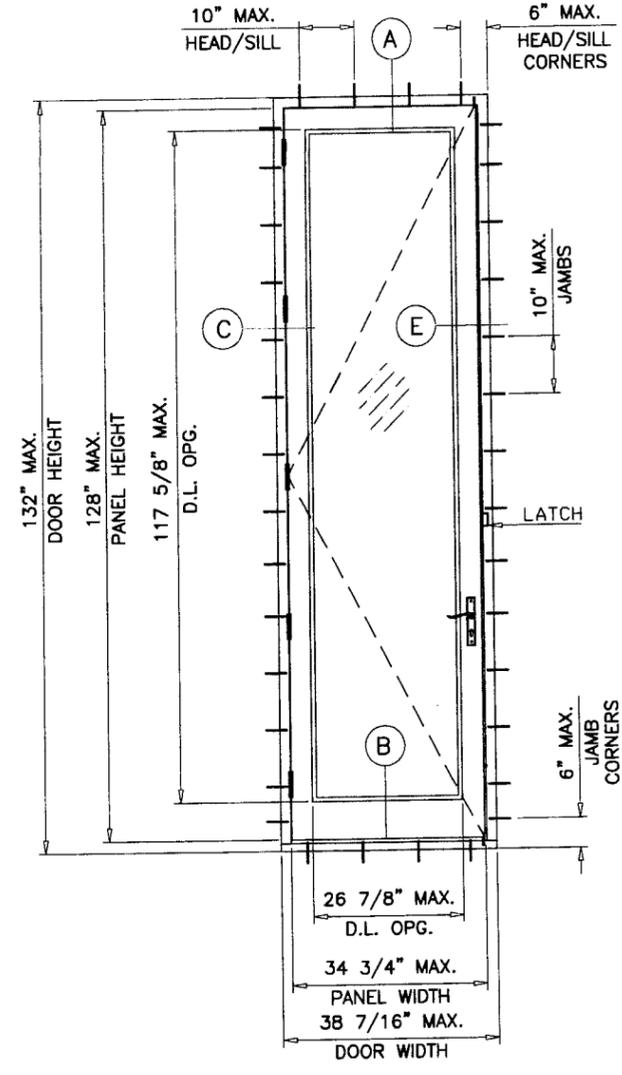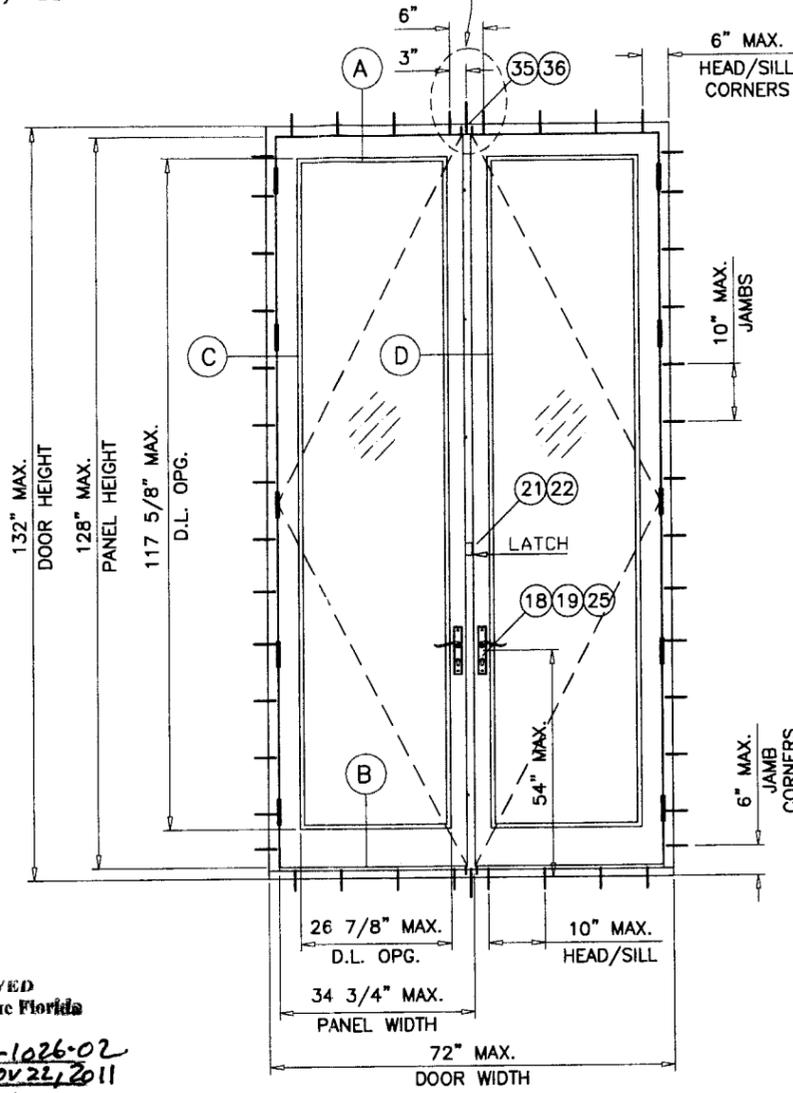

TYPICAL ELEVATION

MAXIMUM DESIGN LOAD RATING = + 60.0 PSF
(FOR SIZES SHOWN OR SMALLER) - 60.0 PSF

PRODUCT RENEWED
as complying with the Florida
Building Code
Acceptance No. 07-1026-02
Expiration Date NOV 22, 2011
By: *Shag J. Lhunde*
Miami-Dade Product Control
Division

H266 OUTSWING MAHOGANY WOOD FRENCH DOOR

THIS PRODUCT HAS BEEN DESIGNED AND TESTED TO COMPLY WITH THE REQUIREMENTS OF THE FLORIDA BUILDING CODE 2004 EDITION INCLUDING HIGH VELOCITY HURRICANE ZONE (HVHZ).

WOOD BUCKS BY OTHERS, MUST BE ANCHORED PROPERLY TO TRANSFER LOADS TO THE STRUCTURE.

ANCHORS SHALL BE AS LISTED, SPACED AS SHOWN ON DETAILS, ANCHORS EMBEDMENT TO BASE MATERIAL SHALL BE BEYOND WALL DRESSING OR STUCCO.

ANCHORING OR LOADING CONDITIONS NOT SHOWN IN THESE DETAILS ARE NOT PART OF THIS APPROVAL.

A LOAD DURATION INCREASE IN ALLOWABLE STRESS IS USED IN DESIGN OF ANCHORS INTO WOOD ONLY.

MATERIALS INCLUDING BUT NOT LIMITED TO STEEL/METAL SCREWS, THAT COME INTO CONTACT WITH OTHER DISSIMILAR MATERIALS SHALL MEET THE REQUIREMENTS OF 2004 FLORIDA BLDG. CODE SECTION 2003.8.4.

DOORS GLAZED WITH LAMINATED GLASS RATED FOR LARGE MISSILE IMPACT AND REQUIRE NO SHUTTERS.

Engr. DR. HUMAYOUN FAROOQ
STRUCTURES
FLA. PE # 16557
C.A.N. 3538

[Signature]
SEP 10 2007


af c
AL-FAROOQ CORPORATION
ENGINEERS & PRODUCT DEVELOPMENT
1235 S.W. 87 AVE
MIAMI, FLORIDA 33174
TEL. (305) 264-8100 FAX. (305) 262-6978
COMP-ANL\W97-34ZI

H266 OUTSWING MAHOGANY WOOD FRENCH DOOR (L.M.I.)
ZELUCK INCORPORATED
5300 KINGS HIGHWAY
BROOKLYN, N.Y. 11234-9011
TEL. (718) 251-8060 FAX. (718) 531-2564

| revisions: | no. | date | description | by |
|------------|-----|----------|-------------------------------|----|
| | B | 3.19.01 | RAD. HEAD DR. & ALT. SILL ADD | |
| | C | 10.06.01 | REV. PER BCCO COMMENTS | |
| | D | 08.07.06 | UPDATED FOR 2004 FBC | |
| | E | 11.17.06 | REV. PER BCCO COMMENTS | |
| | F | 07.11.07 | GENERAL REV. | |


date: 10-30-97
scale: 3/8"=1'-0"
dr. by: HAMID
chk. by:

drawing no.
W97-34
sheet 1 of 6

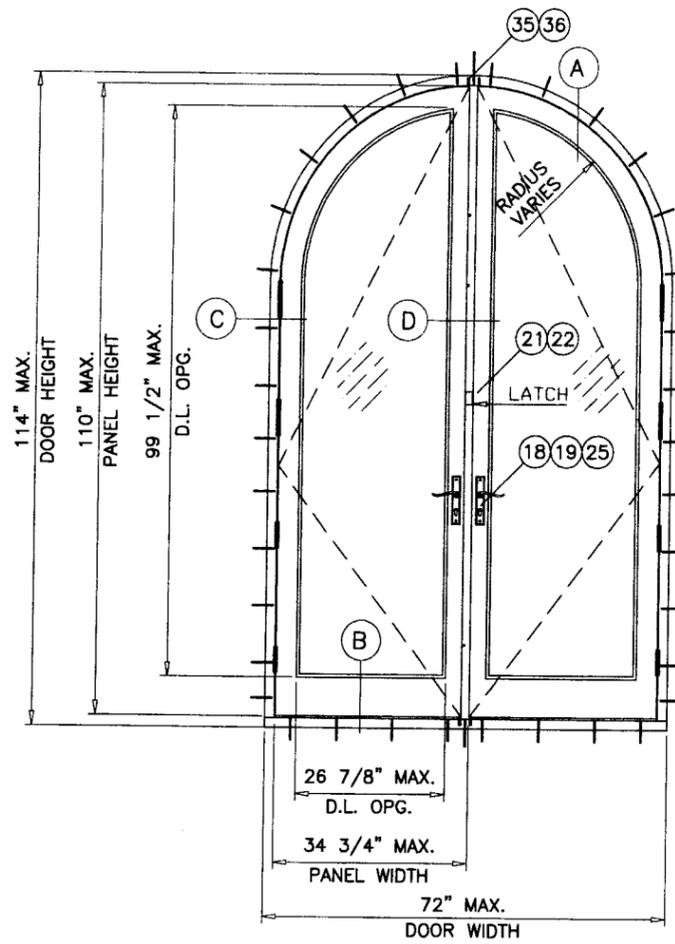


XX

TYPICAL ELEVATION

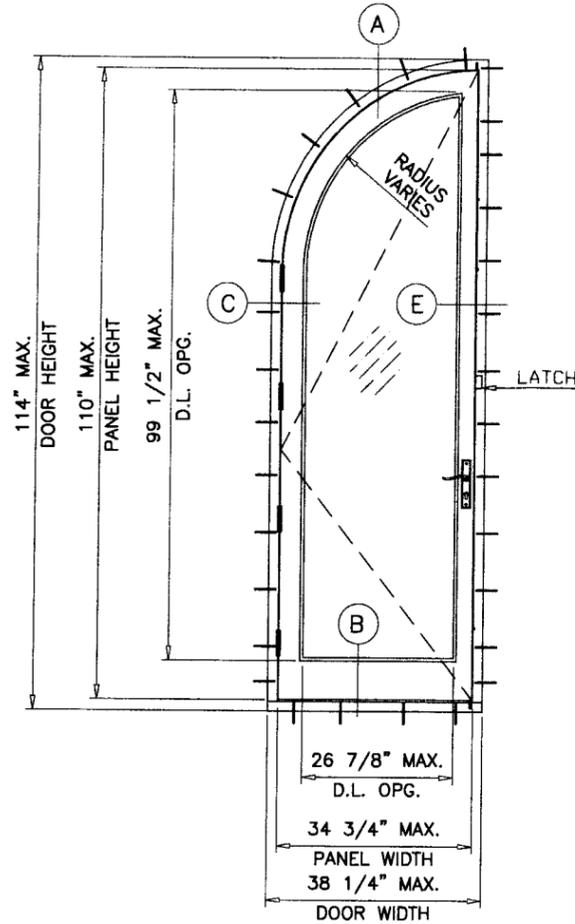

X

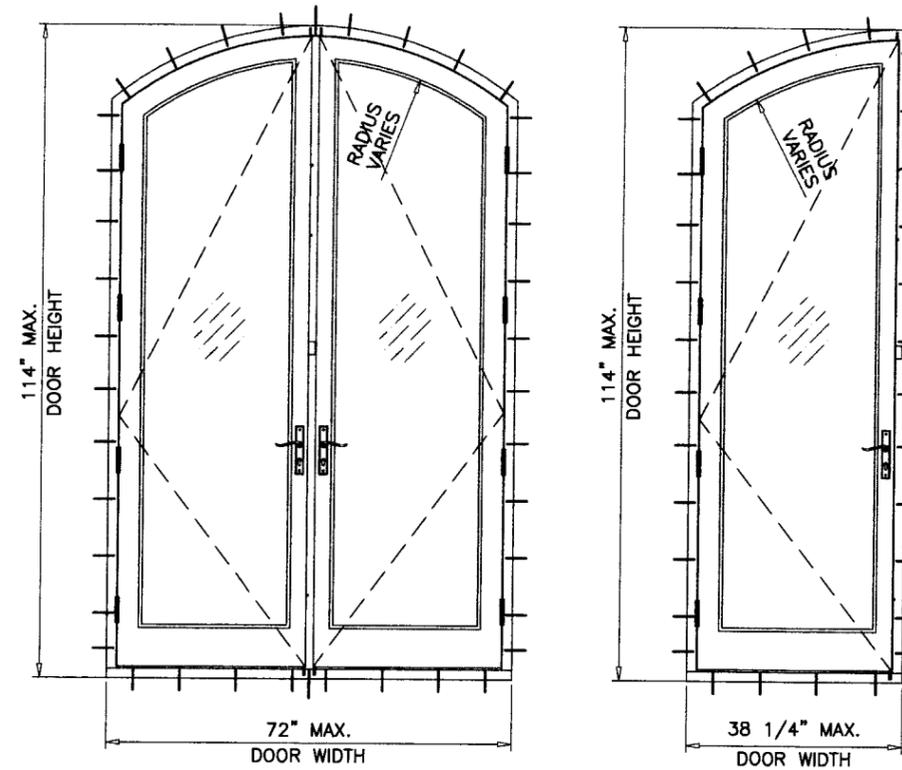

ALT. SHAPES

MAXIMUM DESIGN LOAD RATING = + 60.0 PSF
(FOR SIZES SHOWN OR SMALLER) - 60.0 PSF

SEE SHEET 1 FOR TYPICAL ANCHOR SPACING

Engr: DR. HUMAYOON FAROOQ
STRUCTURES
FLA. PE # 16557
C.A.N. 3538

SEP 10 2007

PRODUCT RENEWED
as complying with the Florida
Building Code
Acceptance No. 07-1026-02
Expiration Date Nov 22, 2011
By Ishag J. L. Chande
Miami Dade Product Control
Division

afc
AL-FAROOQ CORPORATION
 ENGINEERS & PRODUCT DEVELOPMENT
 1235 S.W. 87 AVE
 MIAMI, FLORIDA 33174
 TEL. (305) 264-8100 FAX. (305) 262-6978
 COMP-ANL W97-34ZI






H266 OUTSWING MAHOGANY WOOD FRENCH DOOR (L.M.I.)
ZELUCK INCORPORATED
 5300 KINGS HIGHWAY
 BROOKLYN, N.Y. 11234-9011
 TEL. (718) 251-8060 FAX. (718) 531-2564

| no | date | description | by |
|----|----------|------------------------|----|
| D | 08.07.06 | UPDATED FOR 2004 FBC | |
| E | 11.17.06 | REV. PER BCCO COMMENTS | |
| F | 07.11.07 | GENERAL REV. | |

date: 10-30-97
 scale: 3/8"=1'-0"
 dr. by: HAMID
 chk. by:

drawing no.
W97-34

sheet 2 of 6

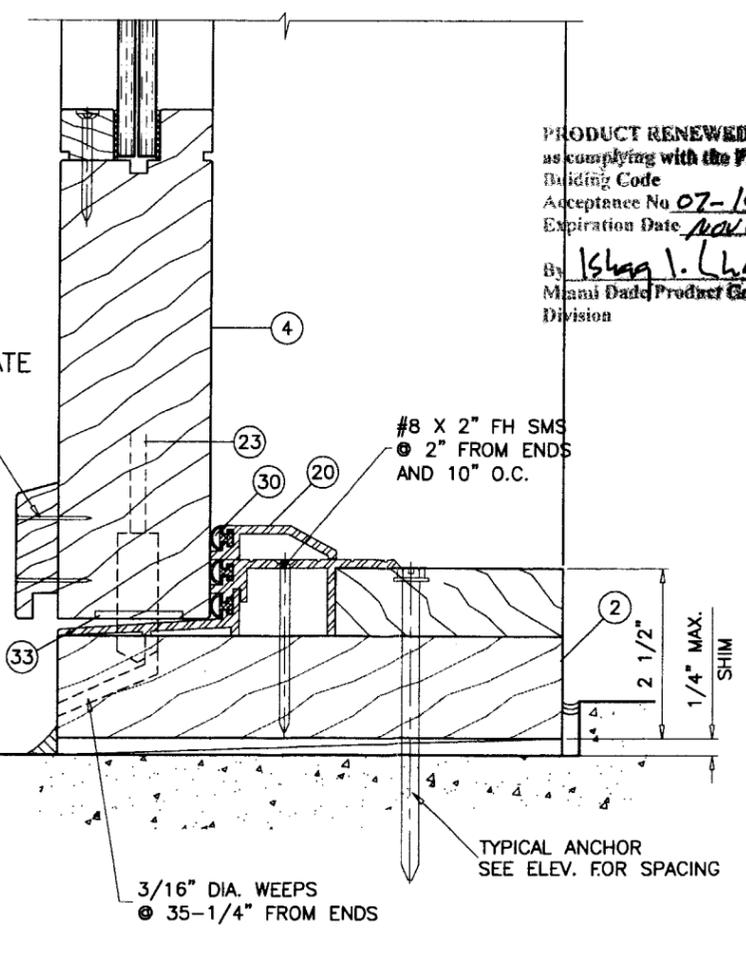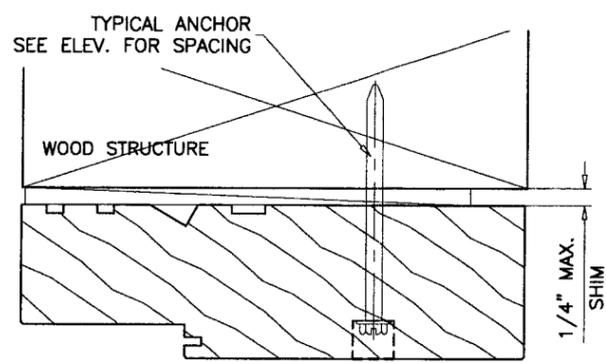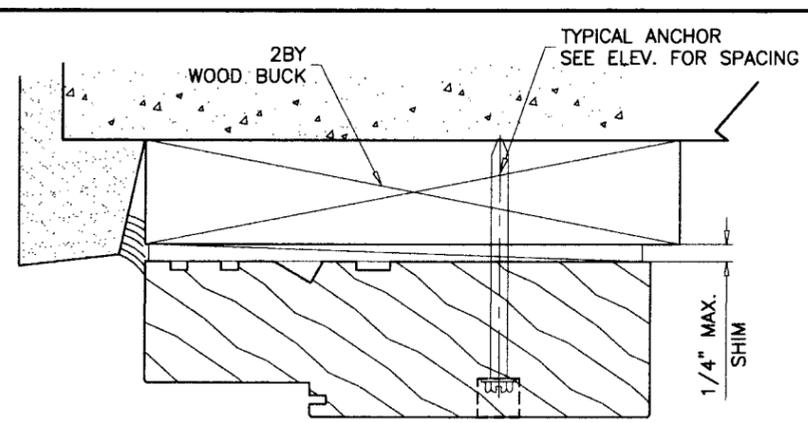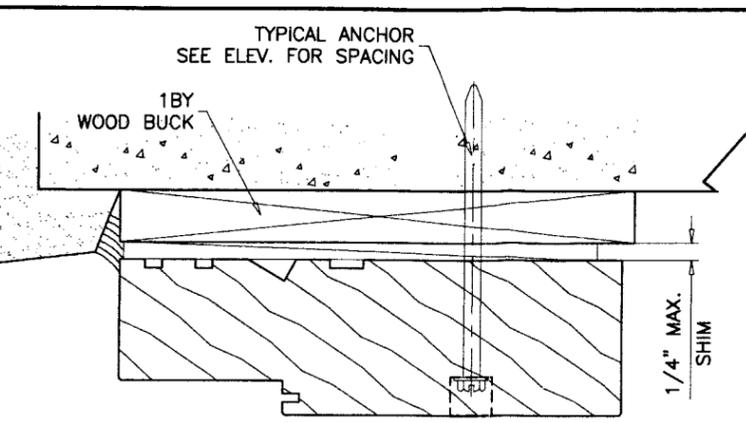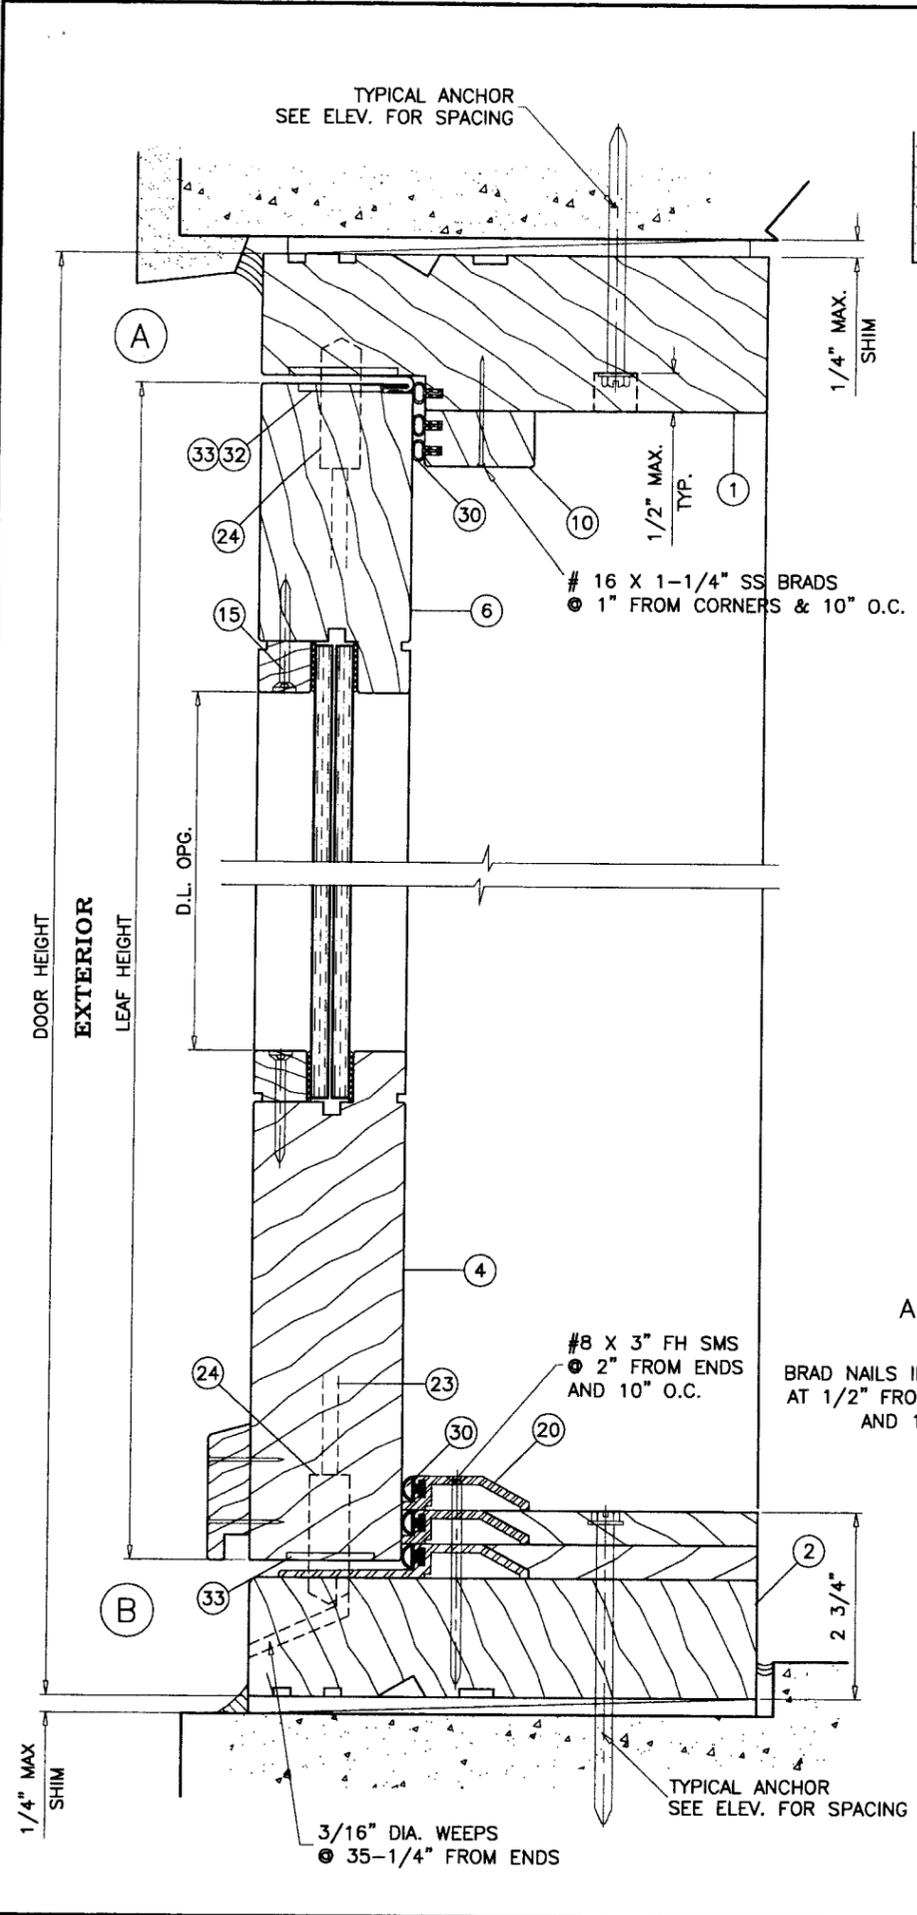

WOOD BUCKS NOT BY ZELUCK INC., MUST SUSTAIN LOADS IMPOSED BY GLAZING SYSTEM AND TRANSFER THEM TO THE BUILDING STRUCTURE.

TYPICAL ANCHORS: SEE ELEV. FOR SPACING

#14 SMS
 INTO WOOD STRUCTURES
 1-1/2" MIN. PENETRATION INTO WOOD

1/4" TAPCONS
 INTO WOOD STRUCTURES
 1-1/2" MIN. PENETRATION INTO WOOD

THRU 1BY OR 2BY BUCKS INTO CONC. OR MASONRY
 1-1/4" MIN. EMBED INTO CONC. OR MASONRY
 DIRECTLY INTO CONC. OR MASONRY
 1-1/4" MIN. EMBED INTO CONC. OR MASONRY

TYPICAL EDGE DISTANCE
 INTO CONCRETE AND MASONRY = 2" MIN.
 INTO WOOD STRUCTURE = 1" MIN.

HINGES:
 BUTT HINGES AT 8" FROM EACH END AND 28" O.C. MAX.
 EACH HINGE SECURED TO JAMB AND HINGE STILE WITH (8) #12 X 1-1/2" SCREWS.

LOCKS:
 MULTI POINT LOCKING SYSTEM WITH ADJACENT KEEPERS
 LOCKING POINTS AT 16" FROM EACH END AND 43" O.C.
 ACTUATING HANDLE AT 42" FROM BOTTOM.
 SHOOT BOLTS ENGAGING SIMULTANEOUSLY AT TOP AND BOTTOM OF EACH LEAF.

SEALANT:
 INTERIOR AND ENDS OF THRESHOLD, AND INTERIOR & EXTERIOR OF GLAZING SEALED WITH SILICONE SEALANT

PRODUCT RENEWED
 as complying with the Florida
 Building Code
 Acceptance No. 07-102602
 Expiration Date: Nov 23, 2011
 By: Ismael L. Landa
 Miami Dade Product Control
 Division

Engr: DR. HUMAYOUN FAROOQ
 STRUCTURES
 FLA. PE # 16557
 C.A.N. 3538

SEP 10 2007

AL-FAROOQ CORPORATION
 ENGINEERS & PRODUCT DEVELOPMENT
 1235 S.W. 87 AVE
 MIAMI, FLORIDA 33174
 TEL. (305) 264-8100 FAX. (305) 262-6978
 COMP-ANL\W97-34ZI


H266 OUTSWING MAHOGANY WOOD FRENCH DOOR (L.M.I.)
ZELUCK INCORPORATED
 5300 KINGS HIGHWAY
 BROOKLYN, N.Y. 11234-9011
 TEL. (718) 251-8060 FAX. (718) 531-2564

| no | date | by | description |
|----|----------|----|------------------------|
| D | 08.07.06 | | UPDATED FOR 2004 FBC |
| E | 11.17.06 | | REV. PER BCCO COMMENTS |
| F | 07.11.07 | | GENERAL REV. |

date: 10-30-97
 scale: 3/8" = 1"
 dr. by: HAMID
 chk. by:

drawing no.
W97-34
 sheet 3 of 6

TYPICAL ANCHOR
SEE ELEV. FOR SPACING

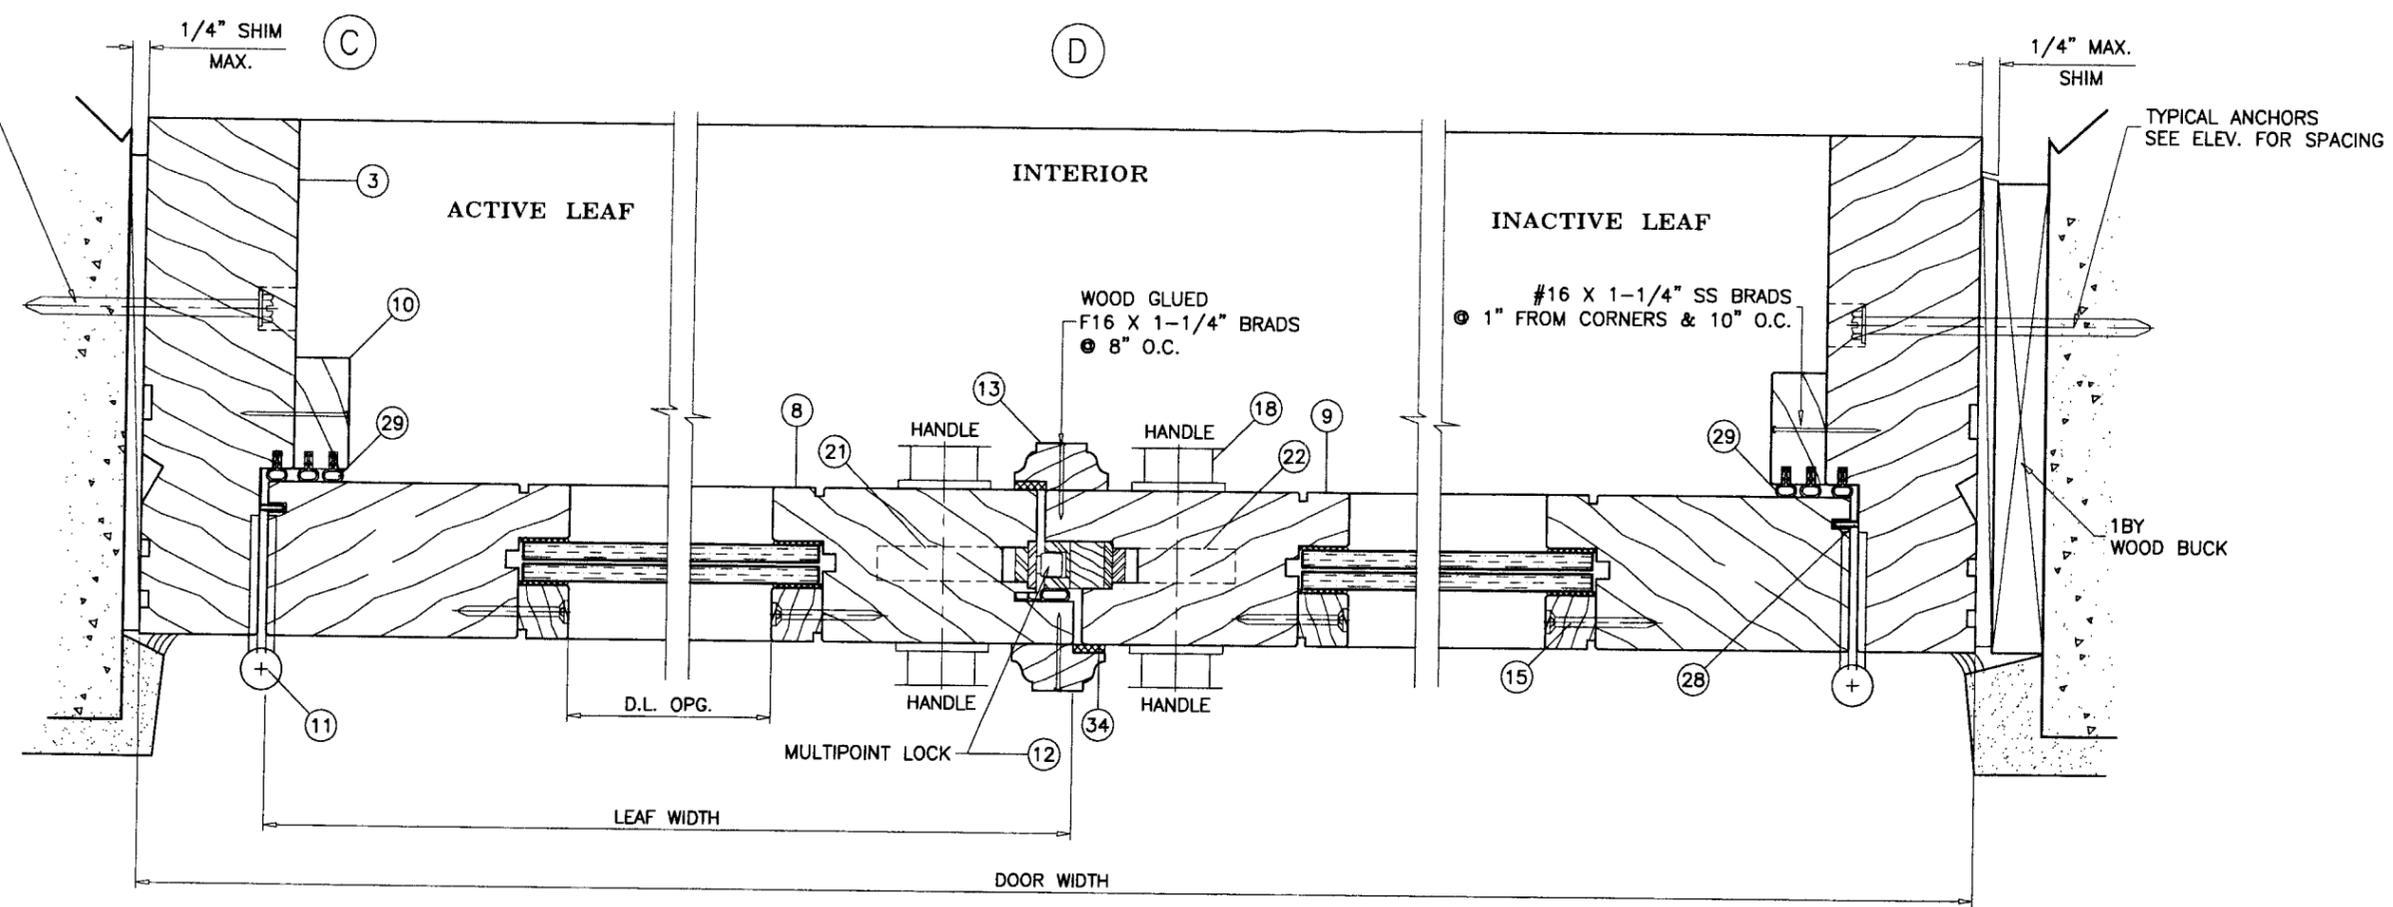

TYPICAL ANCHORS
SEE ELEV. FOR SPACING

1BY WOOD BUCK

WOOD GLUED
F16 X 1-1/4\"/>


#16 X 1-1/4\"/>

D.L. OPG.

LEAF WIDTH

DOOR WIDTH

1/4\"/>

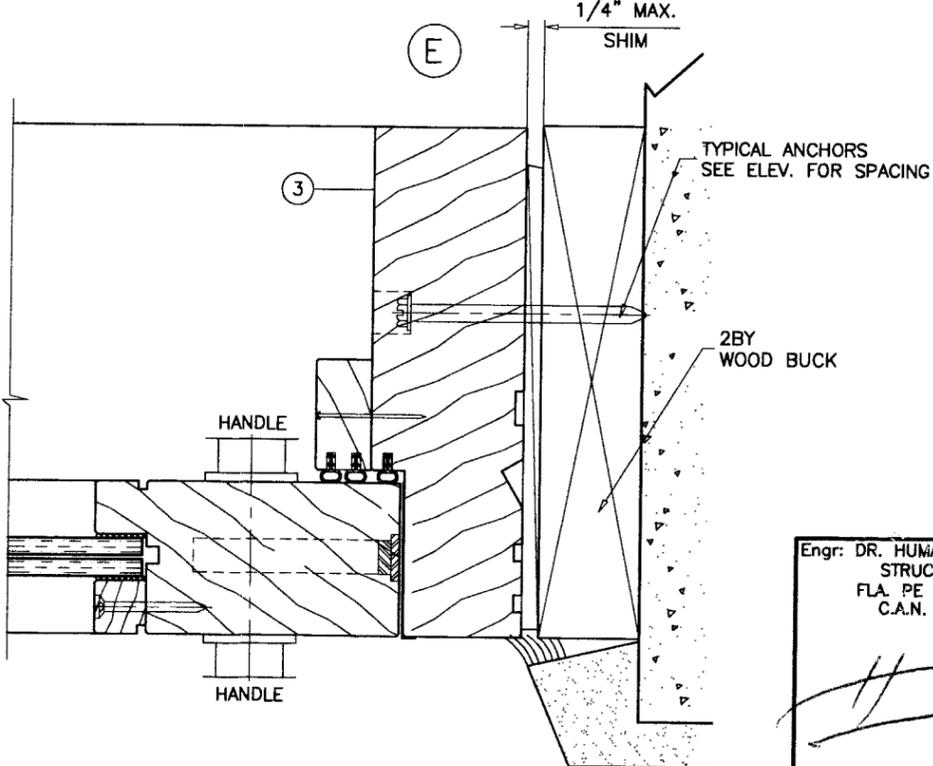

TYPICAL ANCHORS
SEE ELEV. FOR SPACING

2BY WOOD BUCK

PRODUCT RENEWED
as complying with the Florida
Building Code
Acceptance No. 07-1026-02
Expiration Date NOV 23, 2011
By Iskay I. Chaul
Miami Dade Product Control
Division

Engr. DR. HUMAYOUN FAROOQ
STRUCTURES
FLA. PE # 16557
C.A.N. 3538

[Handwritten signature]

SEP 10 2007

afc
AL-FAROOQ CORPORATION
ENGINEERS & PRODUCT DEVELOPMENT
1235 S.W. 87 AVE
MIAMI, FLORIDA 33174
TEL (305) 264-8100 FAX (305) 262-6978
COMP-ANL\W97-34Z


1266 OUTSWING MAHOGANY WOOD FRENCH DOOR (L.M.I.)
ZELUCK INCORPORATED
5300 KINGS HIGHWAY
BROOKLYN, N.Y. 11234-9011
TEL (718) 251-8060 FAX (718) 531-2564

| revisions: | no | date | description |
|------------|----|----------|----------------------|
| | D | 08.07.06 | UPDATED FOR 2004 FBC |
| | E | 11.17.06 | NO CHANGE THIS SHEET |
| | F | 07.11.07 | GENERAL REV. |


date: 10-30-97
scale: 3/8" = 1"
dr. by: HAMID
chk. by:

drawing no.
W97-34


sheet 4 of 6

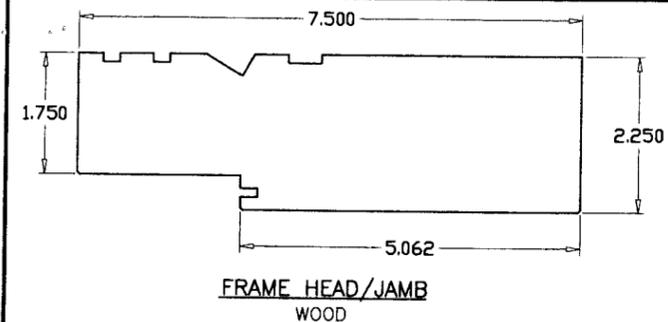


FRAME HEAD/JAMB
WOOD

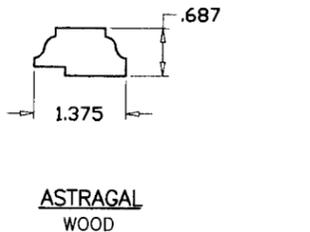


ASTRAGAL
WOOD

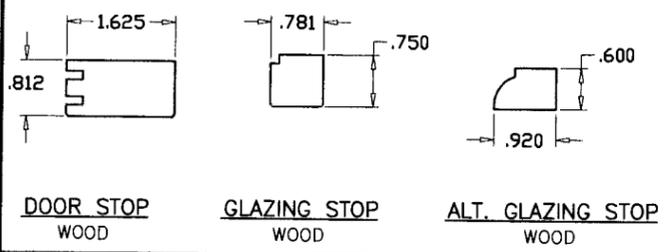


DOOR STOP WOOD GLAZING STOP WOOD ALT. GLAZING STOP WOOD

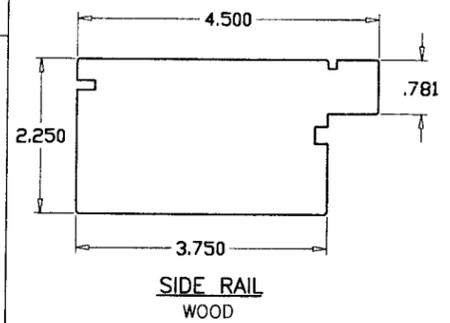


SIDE RAIL
WOOD

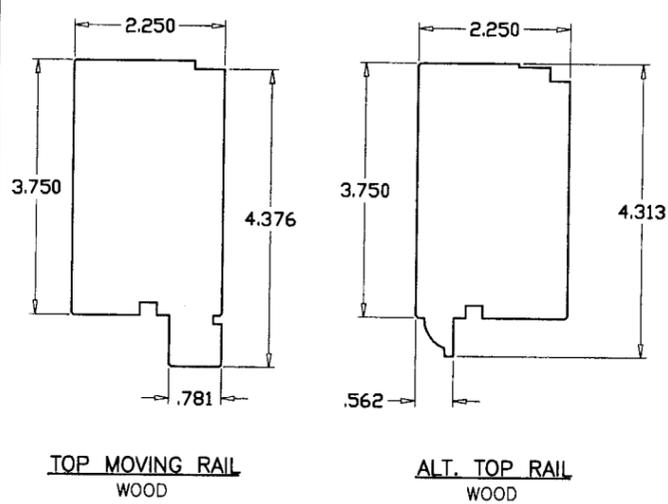


TOP MOVING RAIL WOOD ALT. TOP RAIL WOOD

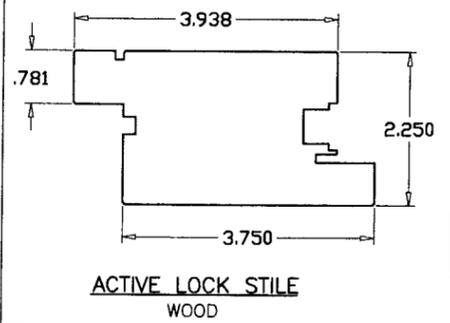


ACTIVE LOCK STILE
WOOD

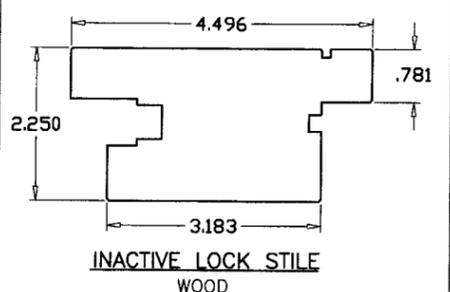


INACTIVE LOCK STILE
WOOD

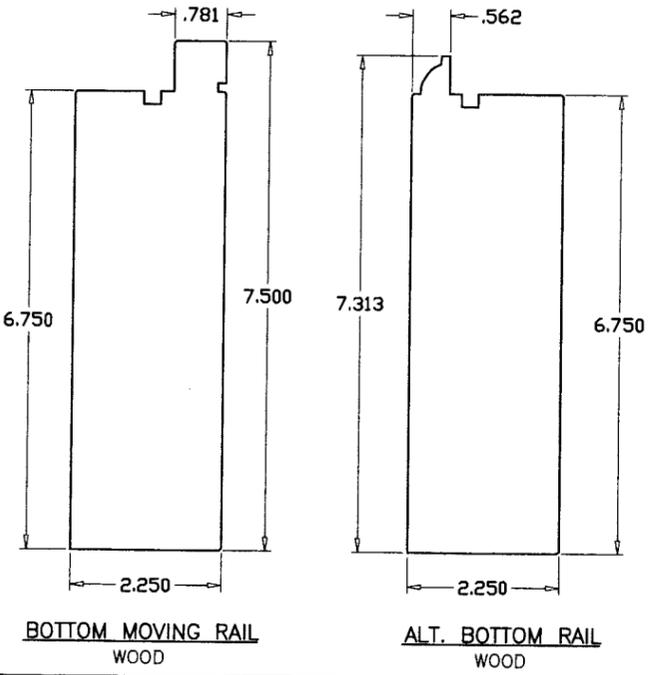


BOTTOM MOVING RAIL WOOD ALT. BOTTOM RAIL WOOD

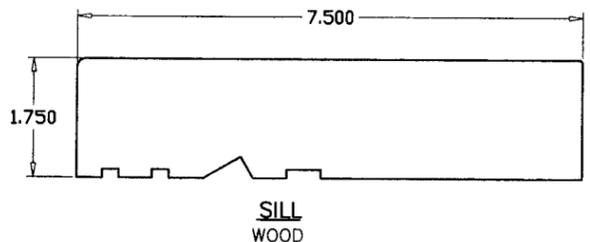


SILL
WOOD

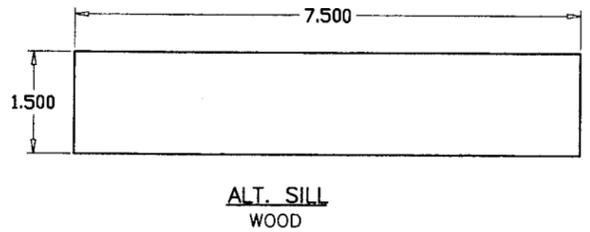

ALT. SILL
WOOD

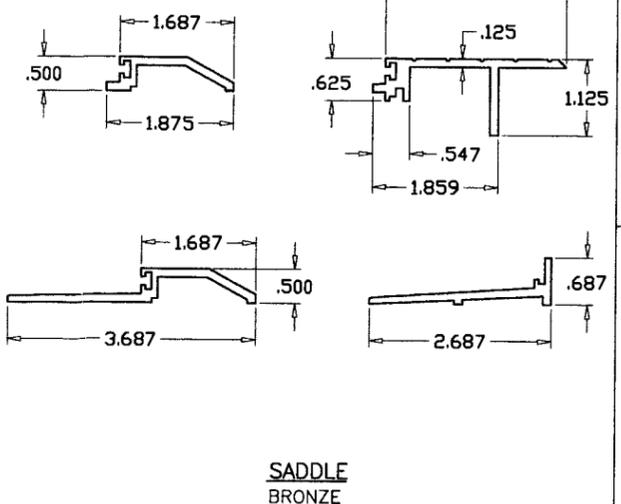

SADDLE
BRONZE

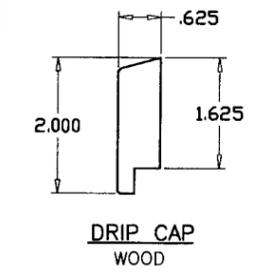

DRIP CAP
WOOD

| ITEM NO. | QTY. | PART NO. | DESCRIPTION | REMARKS/SUPPLIER |
|----------|-------------|------------------|---|---------------------------------|
| 1 | 1 | - | FRAME HEAD (WOOD) | |
| 2 | 1 | - | FRAME SILL (WOOD) | |
| 3 | 2 | - | FRAME JAMB (WOOD) | |
| 4 | - | - | MOVING HORIZ. BOTT. RAIL (WOOD) | (1) ● BOTT. OF EA. MOVING PANEL |
| 6 | - | - | TOP MOVING RAIL (WOOD) | (1) ● TOP OF EA. MOVING PANEL |
| 8 | - | - | ACTIVE LOCK STILE (WOOD) | (1) ● EA. MOVING PANEL |
| 9 | 1/ PANEL | - | INACTIVE LOCK STILE (WOOD) | (1) ● EA. FIXED PANEL |
| 10 | AS REQD. | - | DOOR STOP (WOOD) | - |
| 11 | SEE SHEET 1 | Z 4.5 BBBH | 4-1/2" X 4-1/2" BALL BEARING BUTT HINGE (BRASS) | ZELUCK |
| 12 | SEE SHEET 1 | - | MULTI POINT LOCK (ZINC CHRMT'D STEEL) | - |
| 13 | 1/ PANEL | - | ASTRAGAL (WOOD) | - |
| 15 | - | - | # 8 X 1-1/2" WOOD SCREWS | ● 10" O.C. |
| 17 | - | - | # 8 X 4" DRYWALL SCREWS | ● 12" O.C. |
| 18 | 1/ PANEL | Z/455 38X220 OC | DOOR HANDLE (SOLID BRASS) | ZELUCK |
| 19 | 1/ PANEL | B8809 0064 | EUROPEAN PROFILE CYLINDER KEY/KNOB | BKS |
| 20 | 1 | Z 0-0 | SOLID BRONZE SADDLE | ZELUCK |
| 21 | 1 | 2684 | ACTIVE DOOR LOCKING GEAR (ZINC CHRMT'D STEEL) | GU |
| 22 | 1 | 2582 | INACTIVE DOOR LOCKING GEAR (ZINC CHRMT'D STEEL) | GU |
| 23 | 1/ PANEL | 1197 | LOCKING GEAR EXTENSION (ZINC CHRMT'D STEEL) | GU |
| 24 | 2/ PANEL | M5Z1696 | SHOOT BOLTS (ZINC CHRMT'D STEEL) | AT TOP & BOTTOM OF LEAF |
| 25 | 1/ PANEL | 6826-2889 | HANDLE SPINDLE (ZINC CHRMT'D STEEL) | GU |
| 26 | AS REQD. | ACC # 7 | FRAME BRONZE HOOK W'STRIPPING | ACCURATE |
| 27 | AS REQD. | ACC # 8 | DOOR BRONZE FLAT W'STRIPPING | ACCURATE |
| 28 | AS REQD. | ACC # 17 | FRAME BRONZE HOOK W'STRIPPING | ACCURATE |
| 29 | 2/ PANEL | 46-54183 | FRAME LEG W'STRIPPING - EPDM (NEOPRENE) | VARNAME |
| 30 | 1/ PANEL | 46-54183 | FRAME HEAD W'STRIPPING - EPDM (NEOPRENE) | VARNAME |
| 31 | AS REQD. | NO. 10-UP | BRONZE NAILS FOR BRONZE W'STRIPPING | ACCURATE |
| 32 | 1/ PANEL | 2. OX8 OXO .125 | BRONZE SHOOT BOLT KEEPER | ZELUCK |
| 33 | 2/ PANEL | 1.75X3 00X0 .125 | BRONZE SHOOT BOLT HOUSING | ZELUCK |
| 34 | AS REQD. | 44-00030 | W'STRIPPING FOR ASTRAGAL (NEOPRENE) | VARNAME |
| 35 | - | NO. E-11637 | STRIKING PLATE FOR ROLLING PIN (ZINC CHRMT'D STEEL) | GU |
| 36 | - | NO. E-11639 | STRIKING PLATE FOR LATCH (ZINC CHRMT'D STEEL) | GU |

TYPICAL WOOD-HONDURES MAHOGANY LUMBER

PRODUCT RENEWED
as complying with the Florida
Building Code
Acceptance No 07-1026.02
Expiration Date NOV 22, 2011
By Iskeag I. Chanda
Miami Date Product Control
Division

Engr: DR. HUMAYOUN FARCOQ
STRUCTURES
FLA. PE # 16557
C.A.N. 3538
SEP 10 2007


a f c
AL-FAROOQ CORPORATION
ENGINEERS & PRODUCT DEVELOPMENT
1235 S.W. 87 AVE
MIAMI, FLORIDA 33174
TEL. (305) 264-8100 FAX. (305) 262-6978
COMP-ANL\W97-34ZI

H266 OUTSWING MAHOGANY WOOD FRENCH DOOR (L.M.I.)
ZELUCK INCORPORATED
5300 KINGS HIGHWAY
BROOKLYN, N.Y. 11234-9011
TEL. (718) 251-8060 FAX. (718) 531-2564

| revisions: | no | date | by | description |
|------------|----|----------|----|----------------------|
| | D | 08.07.06 | | UPDATED FOR 2004 FBC |
| | E | 11.17.06 | | NO CHANGE THIS SHEET |
| | F | 07.11.07 | | GENERAL REV. |


date: 10-30-97
scale: 3/8" = 1"
dr. by: HAMID
chk. by:

drawing no.
W97-34
sheet 5 of 6

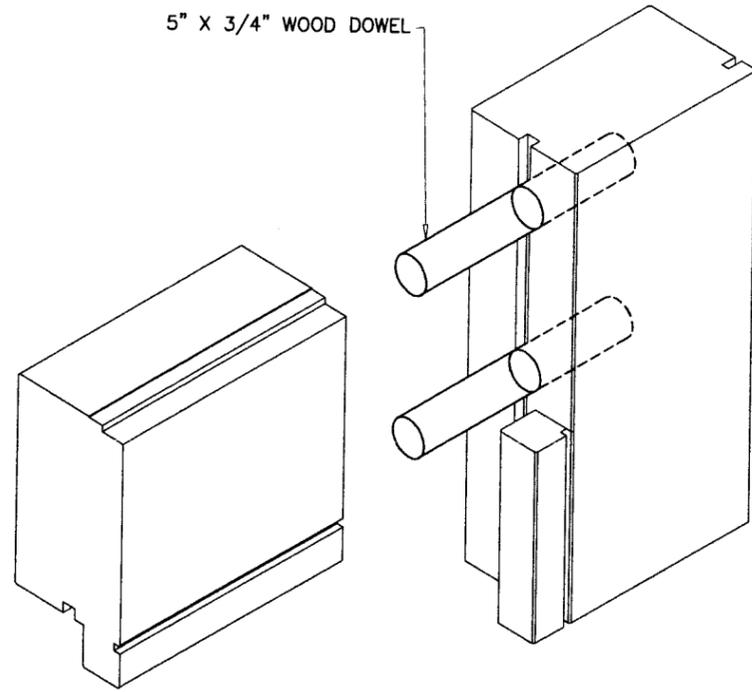


PANEL TOP CORNER

PANEL CORNERS & DOWELS SEALED/GLUED WITH 'PHENYL RESORCINOL' WATER PROOF ADHESIVE

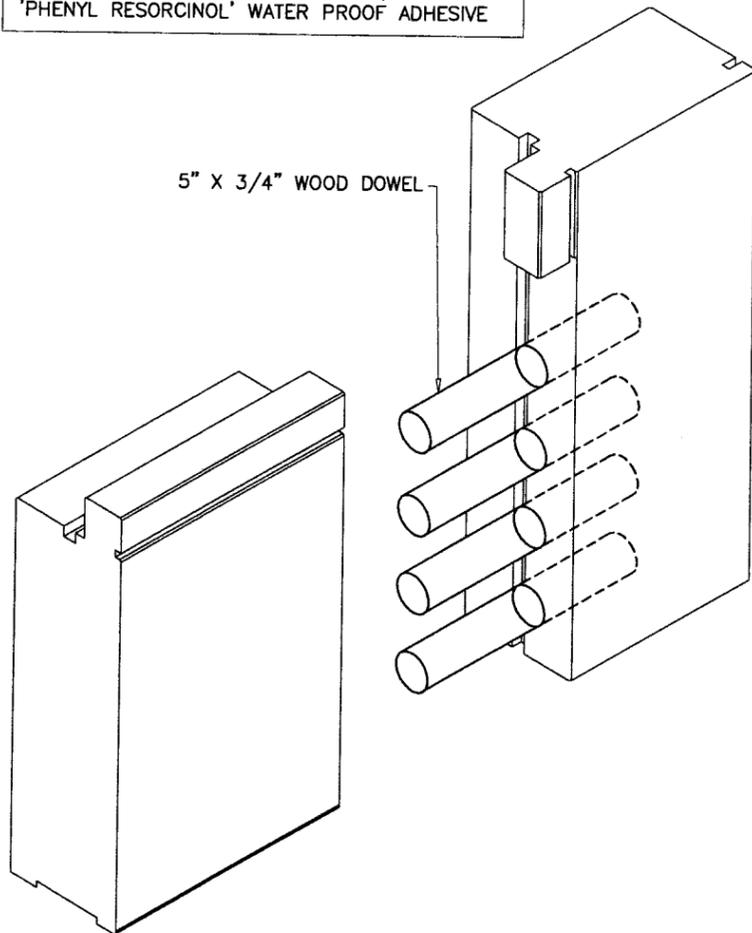


PANEL BOTTOM CORNER



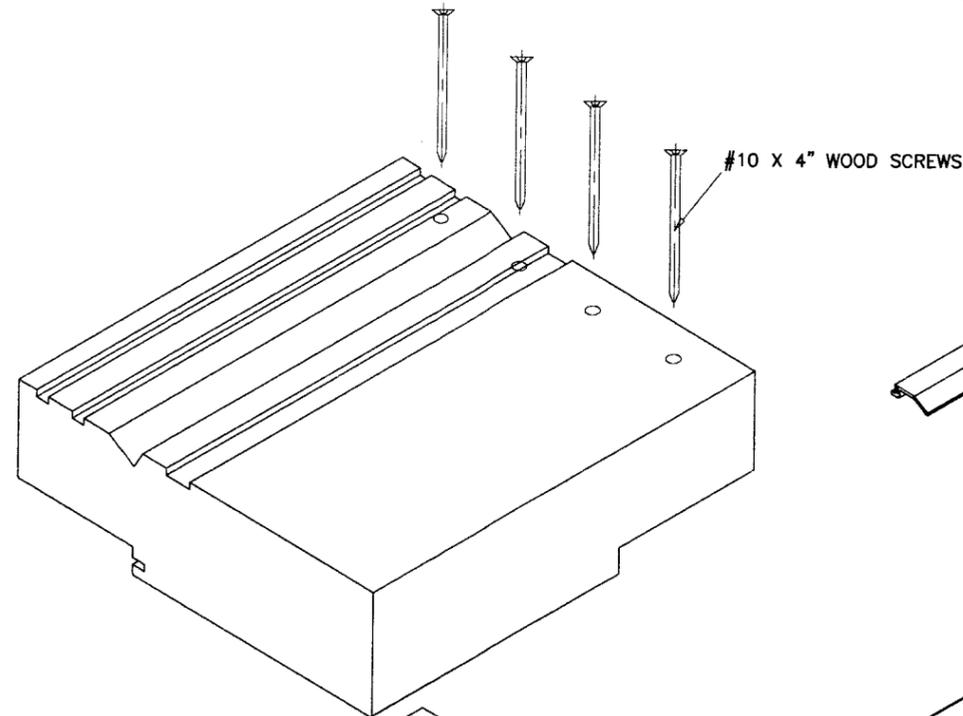


FRAME TOP CORNER

FRAME CORNERS SEALED WITH 'SIKAFLEX 1A' SEALANT

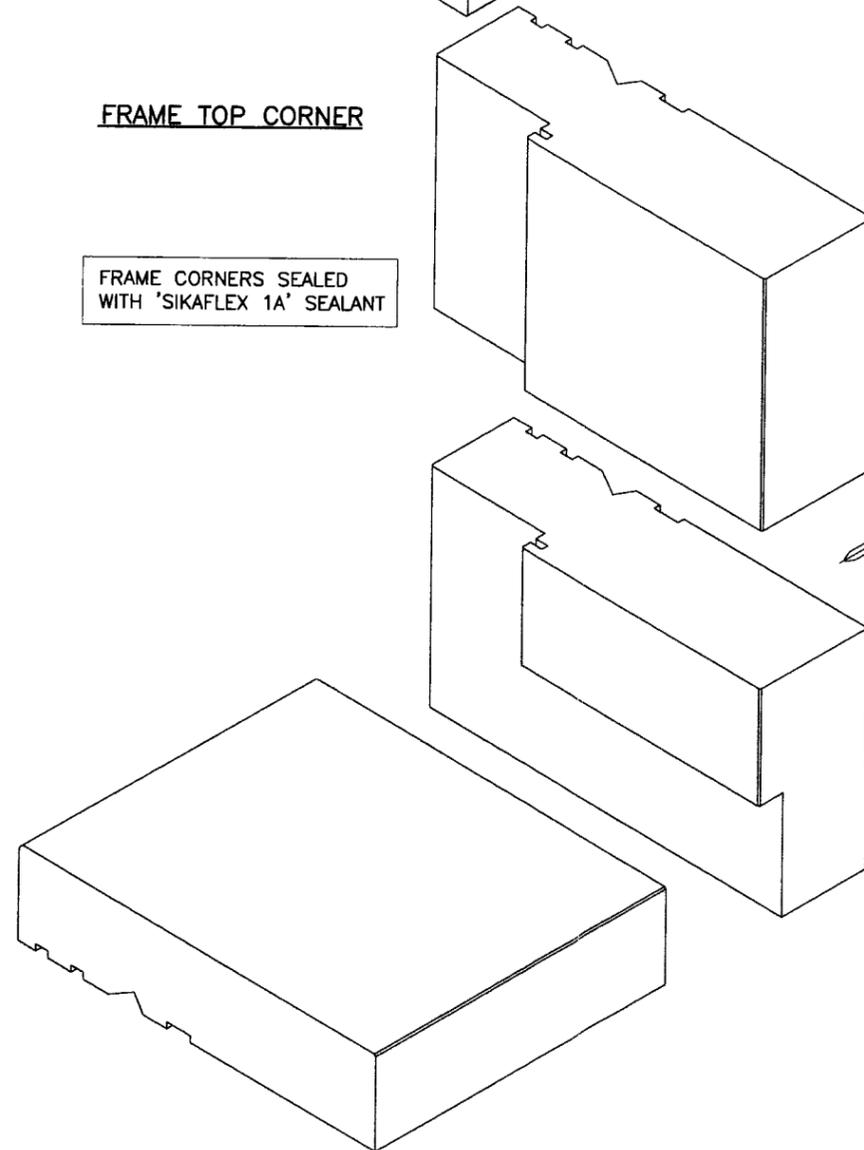

FRAME BOTTOM CORNER

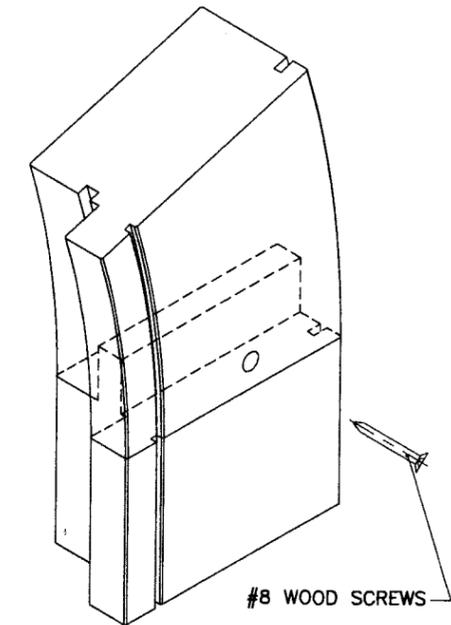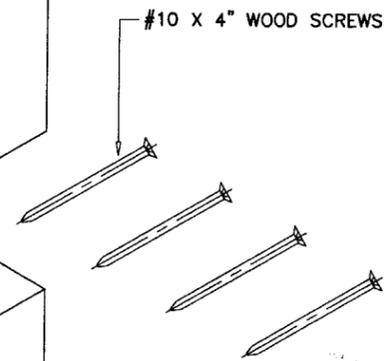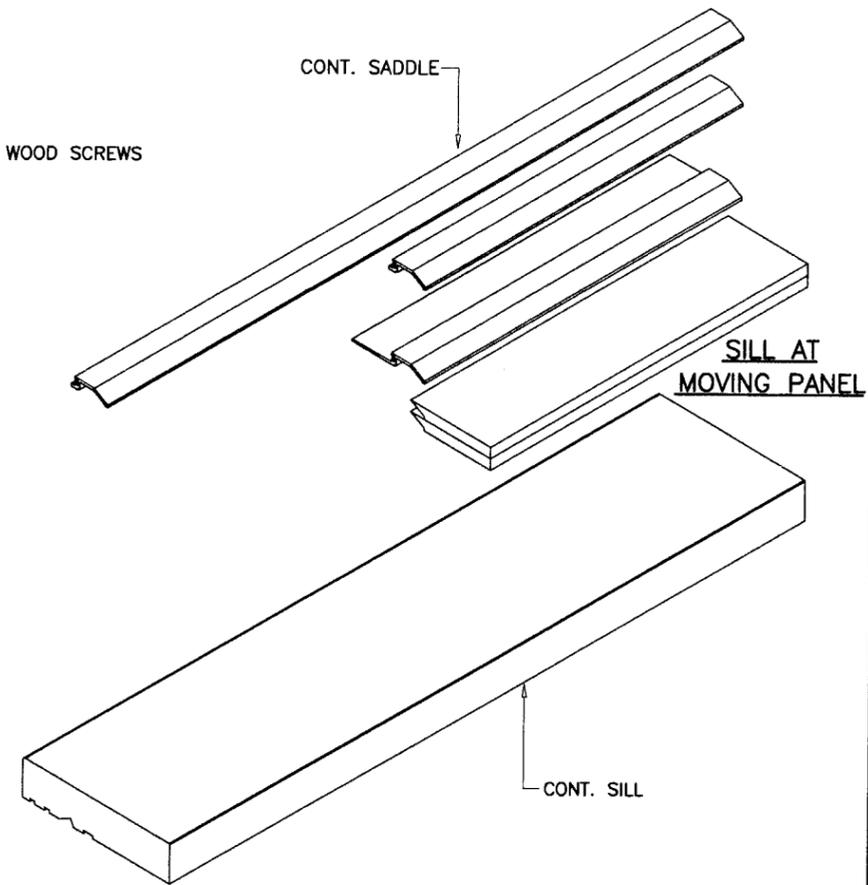

RADIAL HEAD PANEL JOINT

PRODUCT RENEWED
 as complying with the Florida
 Building Code
 Acceptance No. 07-1026.02
 Expiration Date Nov 22, 2011
 By: Ishag I. Ghannam
 Miami-Dade Product Control
 Division

Engr: DR. HUMAYOUN FAROOQ
 STRUCTURES
 FLA. PE # 16557
 C.A.N. 3538

SEP 10 2007

afc
AL-FAROOQ CORPORATION
 ENGINEERS & PRODUCT DEVELOPMENT
 1235 S.W. 87 AVE
 MIAMI, FLORIDA 33174
 TEL. (305) 264-8100 FAX. (305) 262-6978
 COMP-ANL\W97-34ZI

H266 OUTSWING MAHOGANY WOOD FRENCH DOOR (L.M.I.)
ZELUCK INCORPORATED
 5300 KINGS HIGHWAY
 BROOKLYN, N.Y. 11234-9011
 TEL. (718) 251-8060 FAX. (718) 531-2564

| no | date | by | description |
|----|----------|----|----------------------|
| D | 08.07.06 | | UPDATED FOR 2004 FBC |
| E | 11.17.06 | | NO CHANGE THIS SHEET |
| F | 07.11.07 | | GENERAL REV. |

date: 10-30-97
 scale: 3/8" = 1"
 dr. by: HAMID
 chk. by:

drawing no.
W97-34
 sheet 6 of 6