



BUILDING CODE COMPLIANCE OFFICE (BCCO)
PRODUCT CONTROL DIVISION

MIAMI-DADE COUNTY, FLORIDA
METRO-DADE FLAGLER BUILDING
140 WEST FLAGLER STREET, SUITE 1603
MIAMI, FLORIDA 33130-1563
(305) 375-2901 FAX (305) 375-2908
www.buildingcodeonline.com

NOTICE OF ACCEPTANCE (NOA)

NR Architectural Products
4348 Westroads Drive
West Palm Beach, FL 32407

SCOPE:

This NOA is being issued under the applicable rules and regulations governing the use of construction materials. The documentation submitted has been reviewed by Miami-Dade County Product Control Division and accepted by the Board of Rules and Appeals (BORA) to be used in Miami Dade County and other areas where allowed by the Authority Having Jurisdiction (AHJ).

This NOA shall not be valid after the expiration date stated below. The Miami-Dade County Product Control Division (In Miami Dade County) and/or the AHJ (in areas other than Miami Dade County) reserve the right to have this product or material tested for quality assurance purposes. If this product or material fails to perform in the accepted manner, the manufacturer will incur the expense of such testing and the AHJ may immediately revoke, modify, or suspend the use of such product or material within their jurisdiction. BORA reserves the right to revoke this acceptance, if it is determined by Miami-Dade County Product Control Division that this product or material fails to meet the requirements of the applicable building code.

This product is approved as described herein, and has been designed to comply with the Florida Building Code, including High Velocity Hurricane Zone of the Florida Building Code.

DESCRIPTION: Series "6001" Aluminum Sliding Glass Doors -SMI

APPROVAL DOCUMENT: Drawing No. 07-79, titled "series 6001 Alum Sliding Glass Doors-SMI", sheets 1 through 7 of 7, dated 10-18-07 and last revised on Feb 20, 2008, prepared by Al-Farooq Corp., signed and sealed by Dr. Humayoun Farooq, P.E., bearing the Miami-Dade County Product Control Approval stamp with the Notice of Acceptance number and Approval date by the Miami-Dade County Product Control Division.

MISSILE IMPACT RATING: Small Missile Impact Resistant

LABELING: Each unit shall bear a permanent label with the manufacturer's name or logo, city, state and following statement: "Miami-Dade County Product Control Approved", unless otherwise noted herein.

RENEWAL of this NOA shall be considered after a renewal application has been filed and there has been no change in the applicable building code negatively affecting the performance of this product.

TERMINATION of this NOA will occur after the expiration date or if there has been a revision or change in the materials, use, and/or manufacture of the product or process. Misuse of this NOA as an endorsement of any product, for sales, advertising or any other purposes shall automatically terminate this NOA. Failure to comply with any section of this NOA shall be cause for termination and removal of NOA.

ADVERTISEMENT: The NOA number preceded by the words Miami-Dade County, Florida, and followed by the expiration date may be displayed in advertising literature. If any portion of the NOA is displayed, then it shall be done in its entirety.

INSPECTION: A copy of this entire NOA shall be provided to the user by the manufacturer or its distributors and shall be available for inspection at the job site at the request of the Building Official.

This NOA consists of this page 1 and evidence page E-1, as well as approval document mentioned above. The submitted documentation was reviewed by **Ishaq I. Chanda, P.E.**



NOA No 07-1219.17
Expiration Date: April 03, 2013
Approval Date: April 03, 2008

3/10/08

NOTICE OF ACCEPTANCE: EVIDENCE SUBMITTED

A. DRAWINGS

1. Manufacturer's die drawings and sections.
2. Drawing No. Drawing No. **07-79**, titled "series 6001 Alum Sliding Glass Doors-SMI", sheets 1 through 7 of 7, dated 10-18-07 and last revised on Feb 20, 2008, prepared by Al-Farooq Corp., signed and sealed by Dr. Humayoun Farooq, P.E.

B. TESTS

1. Test reports on
 - 1) Air Infiltration Test, per FBC, TAS 202-94
 - 2) Uniform Static Air Pressure Test, Loading per FBC, TAS 202-94
 - 3) Water Resistance Test, per FBC, TAS 202-94
 - 4) Forced Entry Resistant Test per FBC, TAS 202-94
 - 5) Small Missile Impact Test, per FBC, TAS 201-94
 - 6) Cyclic Wind Pressure Loading, per FBC, TAS 203-94
- Along with marked-up drawings and installation diagram of an alum sliding Glass door, prepared by Hurricane Testing Laboratory, LLC, Test Report No. 0242-0517-07(SM140) dated 10/17/07, signed and sealed by Vinu J. Abraham, P.E.

C. CALCULATIONS

1. Anchor verification calculations and structural analysis and comparative analysis, dated 11-27-2007, prepared by Al-Farooq Corp., signed and sealed by Dr. Humayoun Farooq, P.E.
2. Glazing complies w/ ASTM E-1300-98 & -02

D. QUALITY ASSURANCE BY:

1. Miami-Dade County Building Code Compliance Office (BCCO)

E. MATERIAL CERTIFICATIONS


1. Notice of Acceptance No. **05-1208.02** issued to "E.I. DuPont Denemours" for "DuPont Butacite ® PVB" dated 02/15/01, expiring on 12/11/10.
2. Notice of Acceptance No. **03-0827.08** issued to Solutia Inc, for "Solutia Interlayer for laminated glass", expiring on 03/04/09.



F. STATEMENTS

1. Statement letter of conformance and "No financial interest", dated 10/30/07, issued by Al-Farooq Corp., signed and sealed by Dr. Humayoun Farooq, P.E.
2. Addendum letter dated 02/20/08 issued by Hurricane Testing Lab.
3. Laboratory compliance statements, part of above referenced test reports.

G. OTHER

1. None.

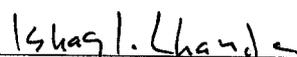
Ishaq I. Chanda, P.E.
Product Control Examiner
NOA No 07-1219.17
Expiration Date: April 03, 2013
Approval Date: April 03, 2008

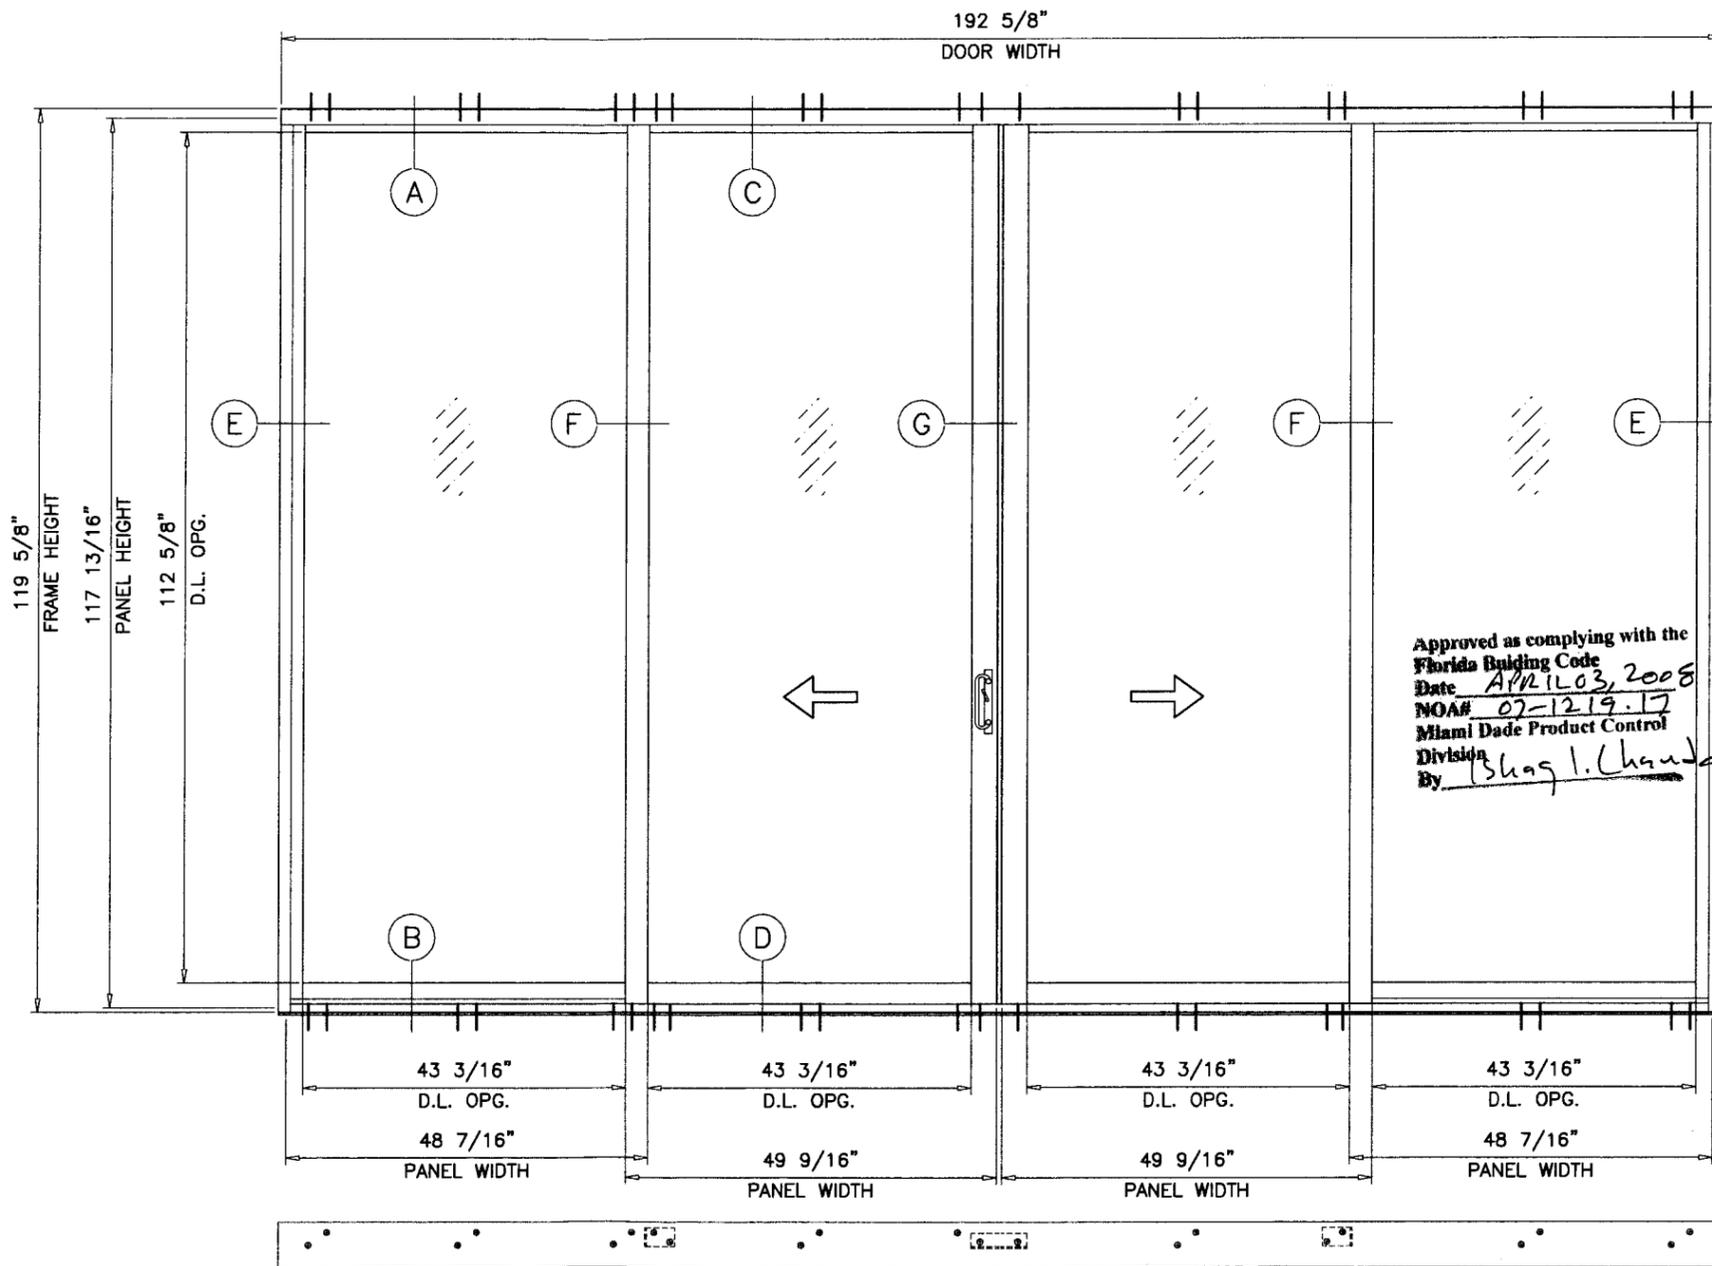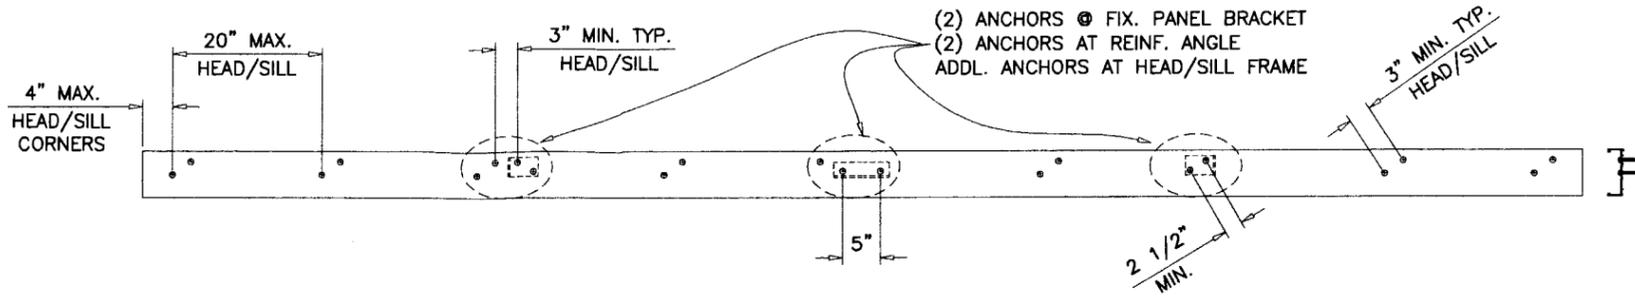

DOORS ARE RATED FOR SMALL MISSILE IMPACT.
 MIAMI-DADE COUNTY APPROVED IMPACT RESISTANT SHUTTERS ARE
 REQUIRED FOR INSTALLATIONS UP TO 30 FT. OF GRADE.
 SHUTTERS NOT REQD. FOR INSTALLATIONS ABOVE 30 FT. OF GRADE.

SERIES-6001 ALUMINUM SLIDING GLASS DOOR

DESIGN LOAD RATING FOR DOORS TO BE AS PER CHART SHOWN
 ON SHEET 2.

THIS PRODUCT HAS BEEN DESIGNED AND TESTED TO COMPLY WITH THE
 REQUIREMENTS OF THE FLORIDA BUILDING CODE 2004 EDITION INCLUDING
 HIGH VELOCITY HURRICANE ZONE (HVHZ).

1BY OR 2BY WOOD BUCKS BY OTHERS, MUST BE ANCHORED PROPERLY TO
 TRANSFER LOADS TO THE STRUCTURE.

ANCHORS SHALL BE AS LISTED, SPACED AS SHOWN ON DETAILS, ANCHORS
 EMBEDMENT TO BASE MATERIAL SHALL BE BEYOND WALL DRESSING OR STUCCO.

ANCHORING OR LOADING CONDITIONS NOT SHOWN IN THESE DETAILS
 ARE NOT PART OF THIS APPROVAL.

A LOAD DURATION INCREASE IN ALLOWABLE STRESS IS USED IN DESIGN OF
 ANCHORS INTO WOOD ONLY.

MATERIALS INCLUDING BUT NOT LIMITED TO STEEL/METAL SCREWS, THAT COME INTO
 CONTACT WITH OTHER DISSIMILAR MATERIALS SHALL MEET THE REQUIREMENTS
 OF 2004 FLORIDA BLDG. CODE SECTION 2003.8.4.

TYPICAL ELEVATION
 TESTED UNIT

LAMINATED GLASS
 SMALL MISSILE IMPACT

UNANCHORED JAMBS COMPLY WITH DEFLECTION
 OF L/180 AND ALLOWABLE STRESS LIMITATION

Engr. DR. HUMAYOON FAROOQ
 STRUCTURES
 FLA. PE # 16557
 C.A.N. 3538

FEB 20 2008

Approved as complying with the
 Florida Building Code
 Date APR 11 2008
 NOA# 07-1219-17
 Miami Dade Product Control
 Division
 By Shag I. Chaudhry

afc
AL-FAROOQ CORPORATION
 ENGINEERS & PRODUCT DEVELOPMENT
 1235 S.W. 87 AVE
 MIAMI, FLORIDA 33174
 TEL. (305) 264-8100 FAX. (305) 262-6978
 COMP-ANL\W07-79NR

SERIES-6001 ALUM SLIDING GLASS DOOR (S.M.I.)
NR ARCHITECTURAL PRODUCTS
 4348 WESTROADS DRIVE
 WEST PALM BEACH, FL. 33407
 TEL. (561) 844-1121 FAX. (561) 844-6131

no.	date	description	by
A	02.15.08	REV. PER BCCO COMMENTS	

date: 10-18-07
 scale: 1/2"=1'-0"
 dr. by: HAMID
 chk. by:

drawing no.
W07-79
 sheet 1 of 7

DESIGN LOAD CAPACITY - PSF


PANEL WIDTH NOMINAL INCHES	DOOR HEIGHT INCHES	ANCHORS TYPE 'A'			ANCHORS TYPE 'B'			ANCHORS TYPE 'C'		
		2 ANCHORS	3 ANCHORS	4 ANCHORS	2 ANCHORS	3 ANCHORS	4 ANCHORS	2 ANCHORS	3 ANCHORS	4 ANCHORS
		EXT. (+) INT. (-)								
36	80	108.1	140.0	140.0	137.7	140.0	140.0	140.0	140.0	140.0
42		97.4	140.0	140.0	124.0	140.0	140.0	140.0	140.0	140.0
48		89.8	134.7	140.0	114.3	140.0	140.0	140.0	140.0	140.0
54		84.3	126.5	140.0	107.4	140.0	140.0	132.8	140.0	140.0
60		80.4	120.7	138.6	102.4	138.6	138.6	126.7	138.6	138.6
36	84	101.6	140.0	140.0	129.3	140.0	140.0	140.0	140.0	140.0
42		91.2	136.8	140.0	116.1	140.0	140.0	140.0	140.0	140.0
48		83.8	125.7	140.0	106.7	140.0	140.0	132.0	140.0	140.0
54		78.4	117.6	140.0	99.8	140.0	140.0	123.5	140.0	140.0
60		74.5	100.0	100.0	94.8	100.0	100.0	117.3	100.0	100.0
36	90	93.1	139.7	140.0	118.6	140.0	140.0	140.0	140.0	140.0
42		83.3	124.9	140.0	106.0	140.0	140.0	131.2	140.0	140.0
48		76.2	114.3	140.0	97.0	140.0	140.0	120.0	140.0	140.0
54		70.9	106.4	140.0	90.3	135.5	140.0	111.7	140.0	140.0
60		67.0	100.0	100.0	85.4	100.0	100.0	105.6	100.0	100.0
36	96	85.9	128.9	140.0	109.4	140.0	140.0	135.4	140.0	140.0
42		76.6	114.9	140.0	97.6	140.0	140.0	120.7	140.0	140.0
48		69.8	104.8	139.7	88.9	133.4	140.0	110.0	140.0	140.0
54		64.8	97.2	100.0	82.5	100.0	100.0	102.0	100.0	100.0
60		60.9	91.4	100.0	77.6	100.0	100.0	96.0	100.0	100.0
36	102	79.8	119.7	140.0	101.6	140.0	140.0	125.7	140.0	140.0
42		70.9	106.4	140.0	90.3	135.5	140.0	111.7	140.0	140.0
48		64.5	96.7	128.9	82.1	123.2	133.2	101.5	133.2	133.2
54		59.6	89.4	100.0	75.9	100.0	100.0	93.9	100.0	100.0
36	108	74.5	100.0	100.0	94.8	100.0	100.0	117.3	100.0	100.0
42		66.0	99.1	100.0	84.1	100.0	100.0	104.0	100.0	100.0
48		59.9	89.8	100.0	76.2	100.0	100.0	94.3	100.0	100.0
36	114	69.8	100.0	100.0	88.9	100.0	100.0	110.0	100.0	100.0
42		61.8	92.7	100.0	78.7	100.0	100.0	97.3	100.0	100.0
48		55.9	83.8	100.0	71.1	100.0	100.0	88.0	100.0	100.0
36	120	65.7	98.6	100.0	83.7	100.0	100.0	103.5	100.0	100.0
42		58.0	87.1	100.0	73.9	100.0	100.0	91.4	100.0	100.0
48		52.4	78.6	100.0	66.7	100.0	100.0	82.5	100.0	100.0

NOTE:
GLASS CAPACITIES ON THIS SHEET ARE
BASED ON ASTM E1300-02 (3 SEC. GUSTS)
AND FLORIDA BUILDING COMMISSION
DECLARATORY STATEMENT DCA05-DEC-219


$$\text{PANEL WIDTH NOMINAL} = \frac{\text{DOOR WIDTH}}{\text{NUMBER OF PANELS}}$$

D.L. OPENING
D.L.O HEIGHT = PANEL HEIGHT - 5.1875"
D.L.O. WIDTH FIX. PANEL = PANEL WIDTH - 5.250"
D.L.O. WIDTH MOV. PANEL = PANEL WIDTH - 6.375"

Approved as complying with the
Florida Building Code
Date APR 10 2008
NGA# 27-1219-17
Miami Dade Product Control
Division
By Shag L. Chand

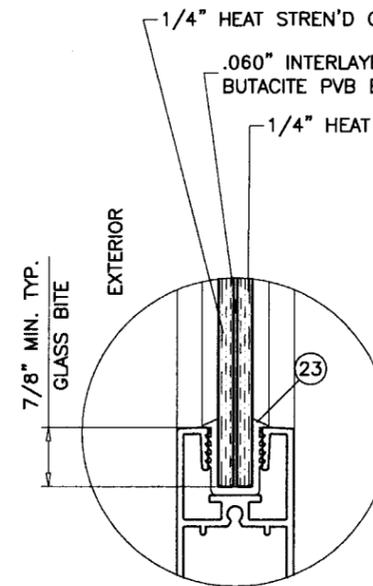

GLASS TYPE 'G1'

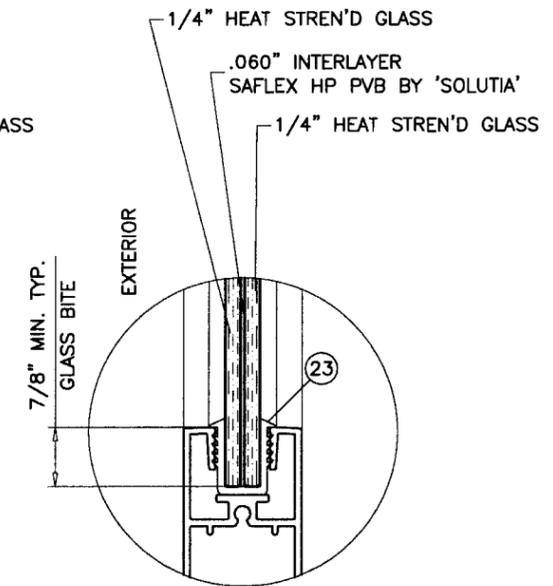


GLASS TYPE 'G2'

GLAZING OPTIONS

9/16" OVERALL LAMINATED GLASS

Engr: DR. HUMAYOUN FAROOQ
STRUCTURES
FLA. PE # 16557
C.A.N. 3538

FEB 20 2008

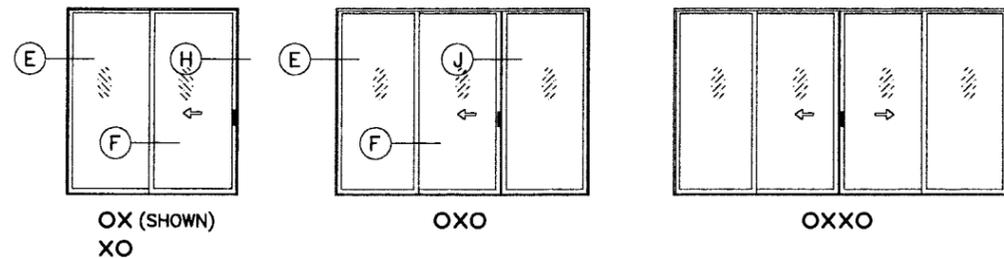

APPROVED CONFIGURATIONS

af c

AL-FAROOQ CORPORATION
ENGINEERS & PRODUCT DEVELOPMENT
1235 S.W. 87 AVE
MIAMI, FLORIDA 33174
TEL. (305) 264-8100 FAX. (305) 262-6978
COMP-ANL\W07-79NR





SERIES-6001 ALUM SLIDING GLASS DOOR (S.M.I.)
NR ARCHITECTURAL PRODUCTS
4348 WESTROADS DRIVE
WEST PALM BEACH, FL. 33407
TEL. (561) 844-1121 FAX. (561) 844-6131

no	date	description
A	02.15.08	REV. PER BCCO COMMENTS



date: 10-18-07
scale: 3/8" = 1"
dr. by: HAMID
chk. by:

drawing no.
W07-79

sheet 2 of 7

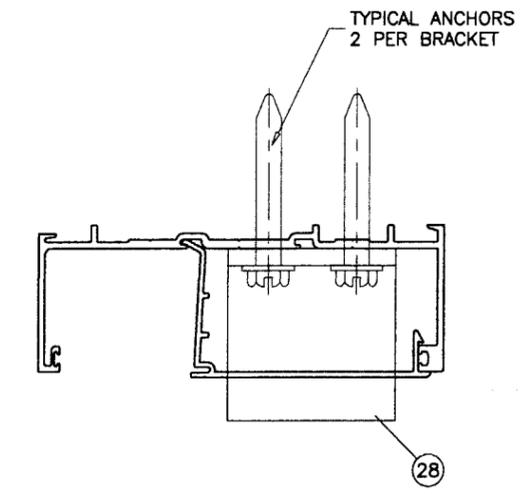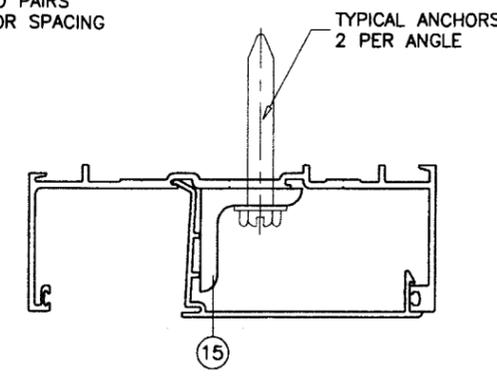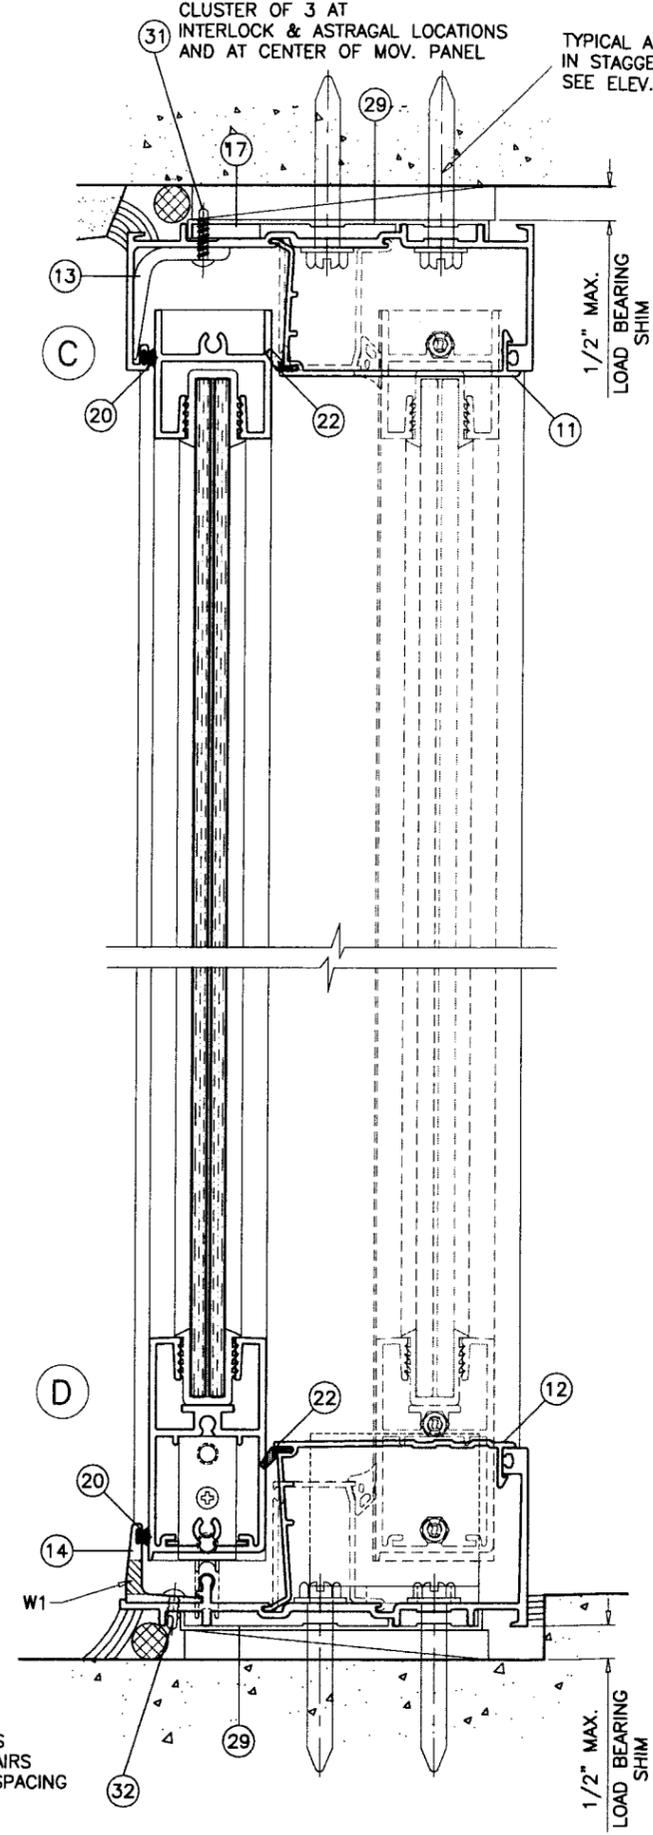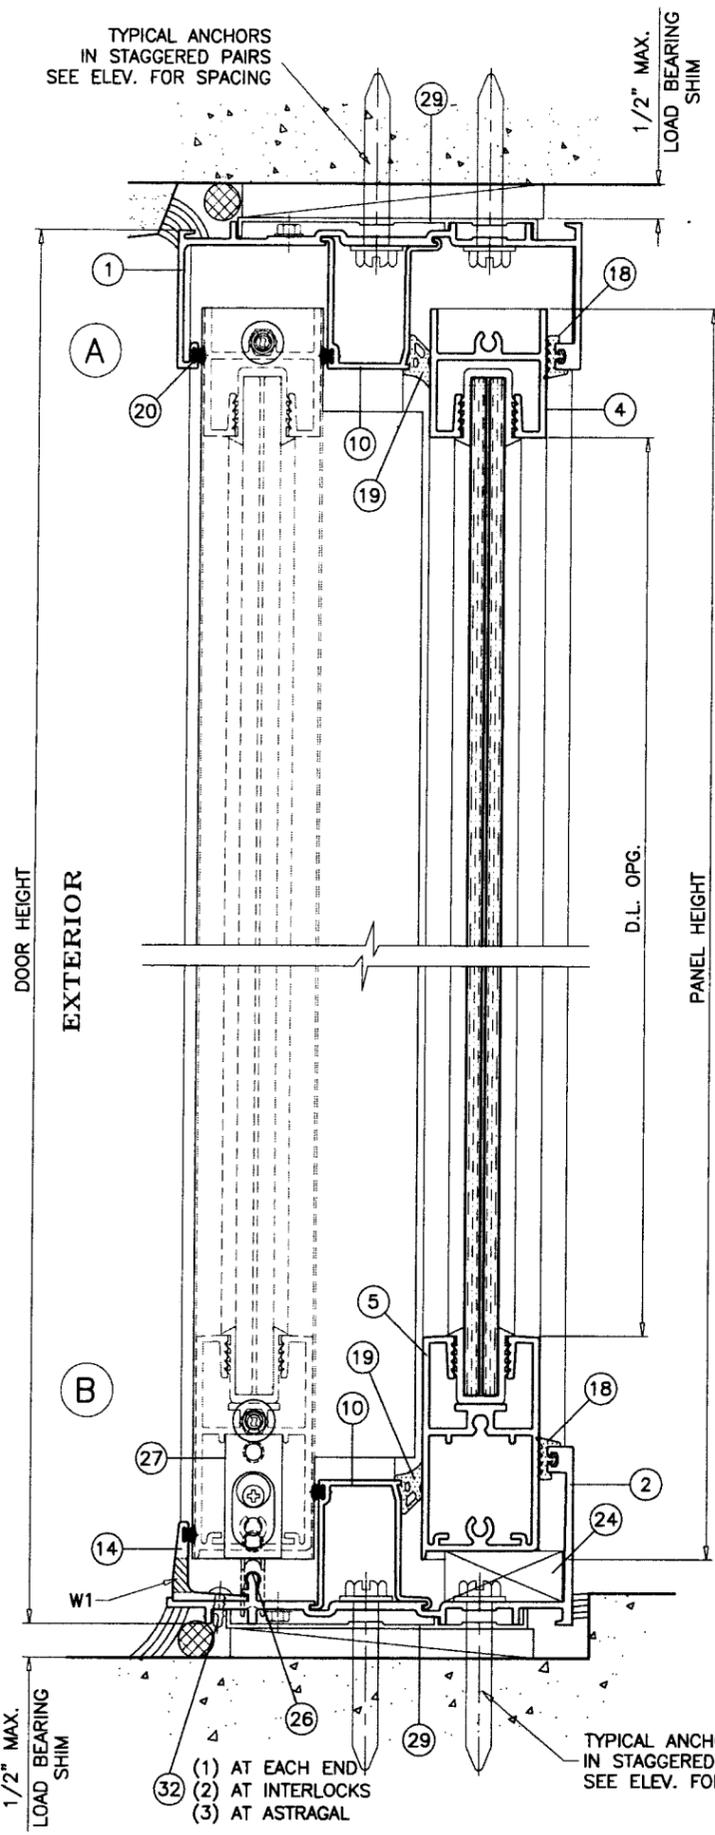

Approved as complying with the
 Florida Building Code
 Date APR 03, 2008
 NOA# 07-1219.17
 Miami Dade Product Control
 Division
 By Iskay I. Lhande

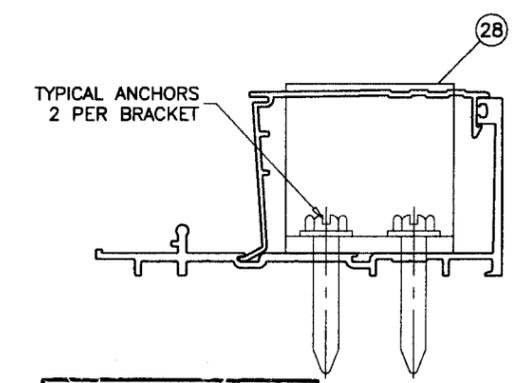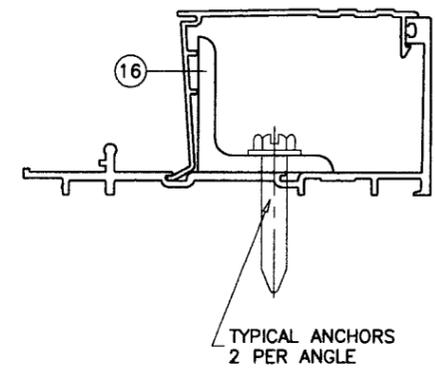

Engr: DR. HUMAYOUN FAROOQ
 STRUCTURES
 FLA. PE # 16557
 C.A.N. 3538

FEB 20 2008

af c
AL-FAROOQ CORPORATION
 ENGINEERS & PRODUCT DEVELOPMENT
 1235 S.W. 87 AVE
 MIAMI, FLORIDA 33174
 TEL. (305) 264-8100 FAX. (305) 262-6978
 COMP-ANL\W07-79NR




SERIES-6001 ALUM SLIDING GLASS DOOR (S.M.I.)
NR ARCHITECTURAL PRODUCTS
 4348 WESTROADS DRIVE
 WEST PALM BEACH, FL. 33407
 TEL. (561) 844-1121 FAX. (561) 844-6131

revisions:	
no	date by description
A	02.15.08 REV. PER BCCO COMMENTS

date: 10-18-07
 scale: 3/8" = 1"
 dr. by: HAMID
 chk. by:

drawing no.
W07-79

sheet 3 of 7

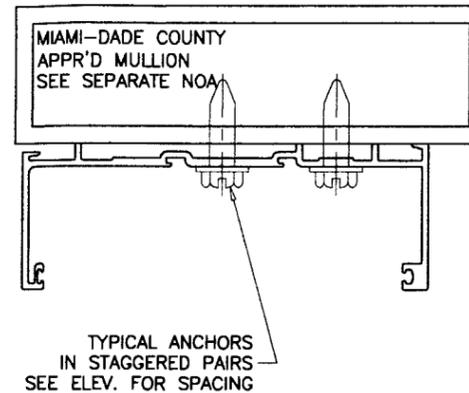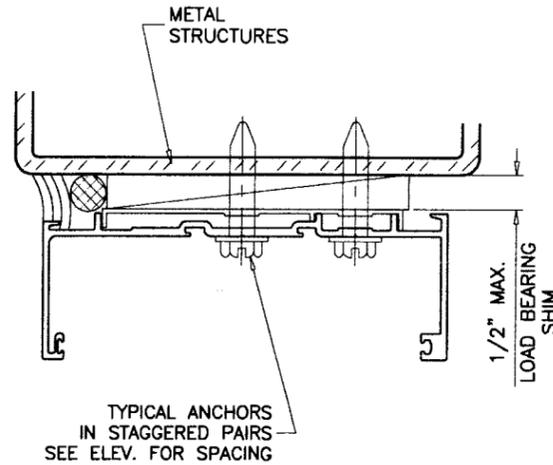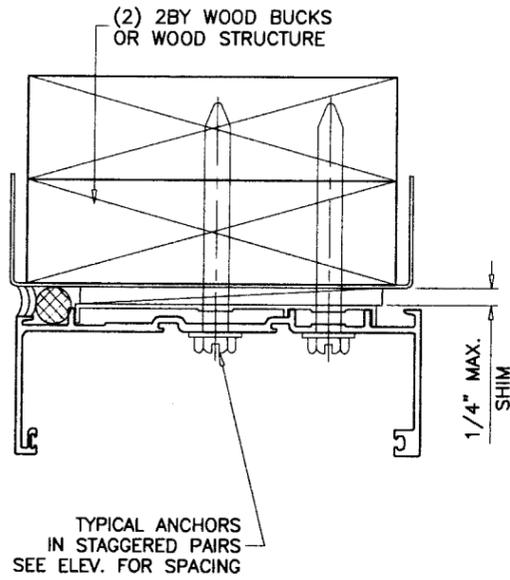

WOOD BUCKS AND METAL STRUCTURES NOT BY N.R. WDW. MUST SUPPORT LOADS IMPOSED BY GLAZING SYSTEM AND TRANSFER THEM TO THE BUILDING STRUCTURE.

TYPICAL ANCHORS: SEE ELEV. FOR SPACING

- TYPE 'A'- 3/8" DIA. LAG SCREWS
 INTO WOOD STRUCTURES
 WITH 2-1/4" MIN. PENETRATION INTO WOOD
- TYPE 'B'- 3/8" DIA. POWERS WEDGE-BOLT ANCHOR
 DIRECTLY INTO CONCRETE ($f_c' = 3000$ PSI MIN.)
 WITH 1-1/2" MIN. EMBED INTO CONC.
- TYPE 'C'- 3/8" DIA. SCREWS GRADE 5
 INTO METAL STRUCTURES
 STEEL : 1/4" THK. MIN. ($F_y = 36$ KSI MIN.)
 ALUMINUM : 1/4" THK. MIN. (6063-T5 MIN.)
 (STEEL IN CONTACT WITH ALUMINUM TO BE PLATED OR PAINTED)

ANCHOR EDGE DISTANCES

- INTO CONCRETE = 3" MIN.
 INTO WOOD STRUCTURE = 1-1/2" MIN.
 INTO METAL STRUCTURE = 1" MIN.

SEALANTS:

ALL FRAME CORNERS AND JOINTS SEALED WITH DOW-795 OR TREMCO SPECTREM 2 SILICONE SEALANT.

WEEPHOLES:

- W1 = 1-1/2" X 1/2" WEEP SLOTS
 (1) AT CENTER OF EACH PANEL
 (1) AT EACH SIDE OF INTERLOCK
 (1) AT ASTRAGAL STILE

Approved as complying with the Florida Building Code
 Date April 03, 2008
 NOA# 07-1219-17
 Miami Dade Product Control Division
 By [Signature]

Eng: DR. HUMAYOUN FAROOQ
 STRUCTURES
 FLA. PE # 18557
 C.A.N. 3538

FEB 20 2008


afC
AL-FAROOQ CORPORATION
 ENGINEERS & PRODUCT DEVELOPMENT
 1235 S.W. 87 AVE
 MIAMI, FLORIDA 33174
 TEL. (305) 264-8100 FAX. (305) 262-6978
 COMP-ANL\W07-79NR

SERIES-6001 ALUM SLIDING GLASS DOOR (S.M.I.)
NR ARCHITECTURAL PRODUCTS
 4348 WESTROADS DRIVE
 WEST PALM BEACH, FL. 33407
 TEL. (561) 844-1121 FAX. (561) 844-6131



no	date	by	description
A	02.15.08		REV. PER BCCO COMMENTS

date: 10-18-07
 scale: 3/8" = 1"
 dr. by: HAMID
 chk. by:

drawing no.
W07-79
 sheet 4 of 7

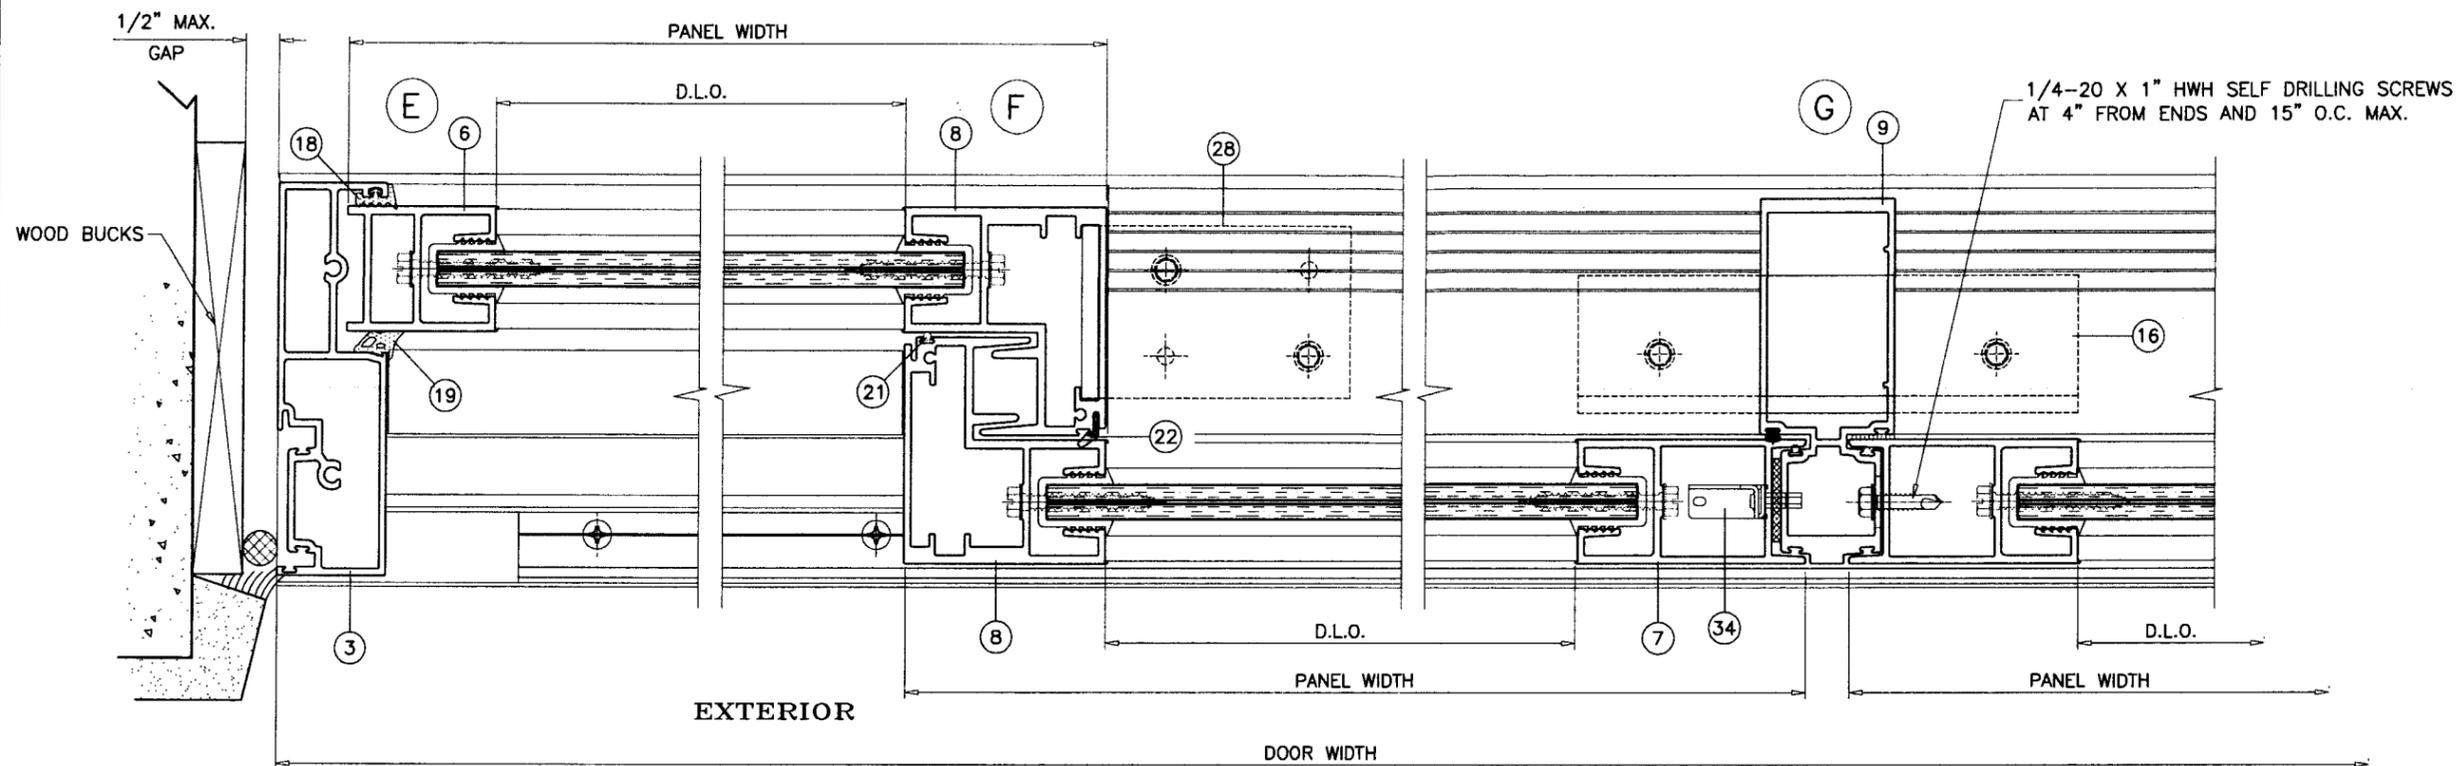

1/4-20 X 1" HWH SELF DRILLING SCREWS
AT 4" FROM ENDS AND 15" O.C. MAX.

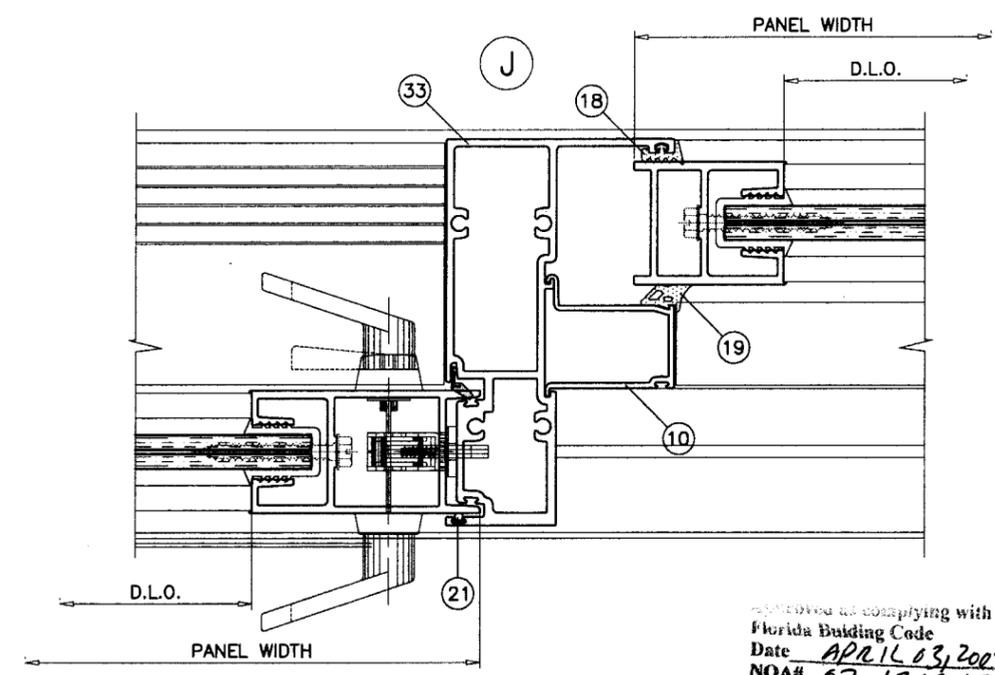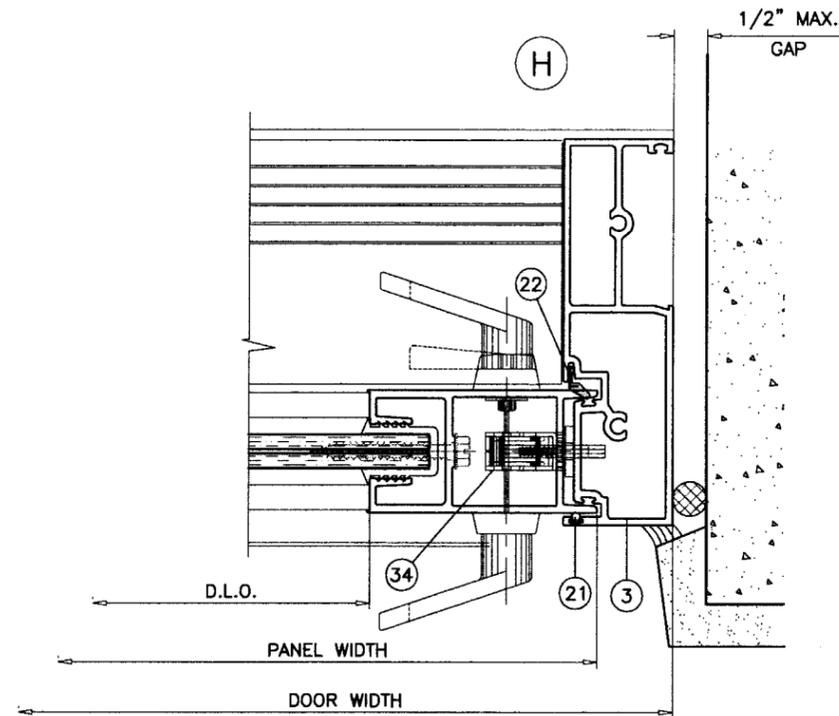

Engr. DR. HUMAYOUN FAROOQ
STRUCTURES
FLA. PE # 16557
C.A.N. 3538

FEB 20 2008

approved as complying with the
Florida Building Code
Date APR 11 03 2008
NOA# 07-1219-17
Miami Dade Product Control
Division
By Shaq I. Chand


afc
AL-FAROOQ CORPORATION
ENGINEERS & PRODUCT DEVELOPMENT
1235 S.W. 87 AVE
MIAMI, FLORIDA 33174
TEL. (305) 264-8100 FAX. (305) 262-6978
COMP-ANL\W07-79NR

SERIES-6001 ALUM SLIDING GLASS DOOR (S.M.I.)
NR ARCHITECTURAL PRODUCTS
4348 WESTROADS DRIVE
WEST PALM BEACH, FL. 33407
TEL. (561) 844-1121 FAX. (561) 844-6131


no	date	by	description
A	02.15.08	REV. PER	BCCO COMMENTS

date: 10-18-07
scale: 3/8" = 1"
dr. by: HAMID
chk. by:


drawing no.
W07-79
sheet 5 of 7

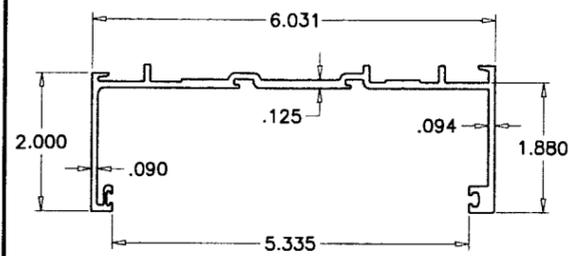


① FRAME HEAD

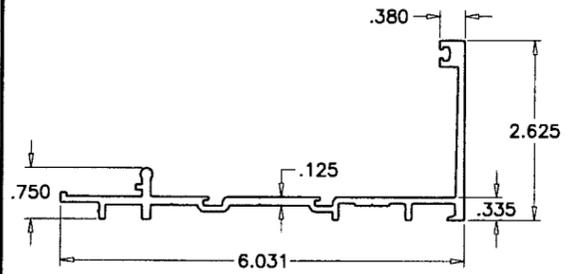


② FRAME SILL

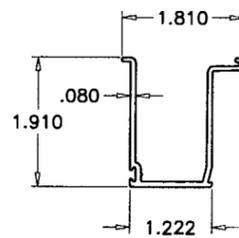


⑩ FIX. PANEL STOP

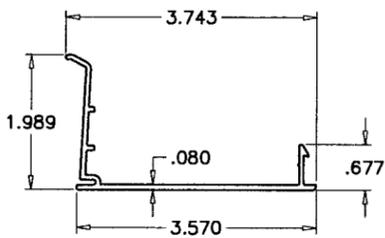


⑪ HEAD TRIM

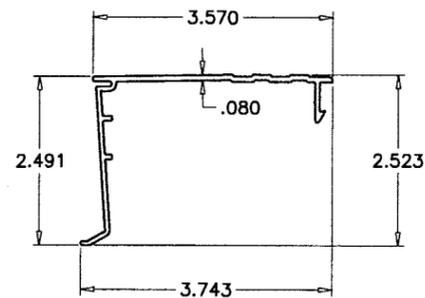


⑫ SILL THRESHOLD TRIM

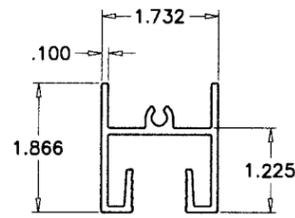


④ PANEL TOP RAIL

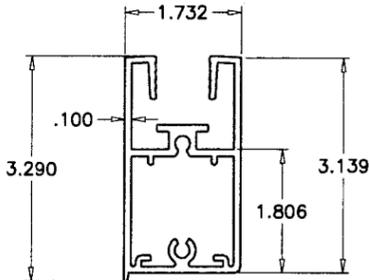


⑤ PANEL BOTTOM RAIL

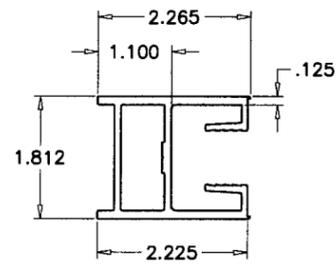


⑥ FIX. PANEL JAMB STILE

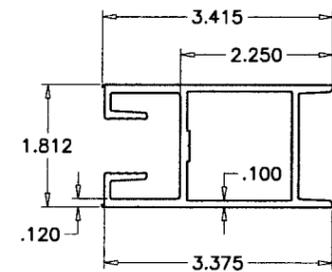


⑦ OPERATING PANEL JAMB STILE

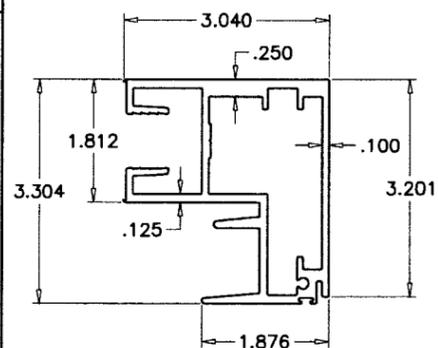


⑧ INTERLOCK STILE

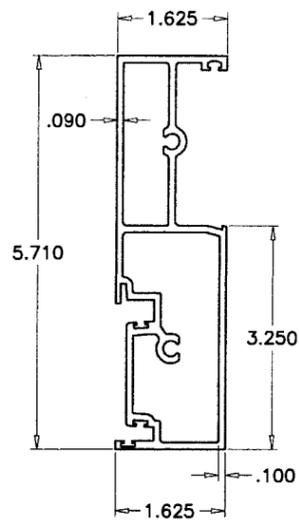


③ FRAME JAMB

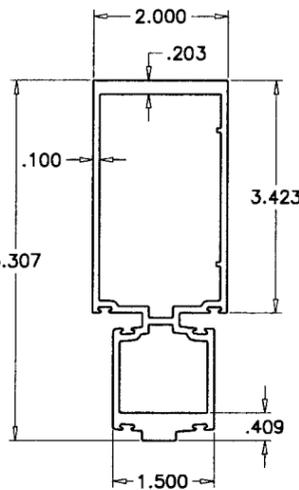


⑨ ASTRAGAL

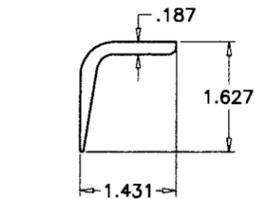


⑬ HEAD ANTI-BLOWOUT CLIP

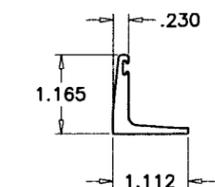


⑭ SILL ANTI-BLOWOUT CLIP

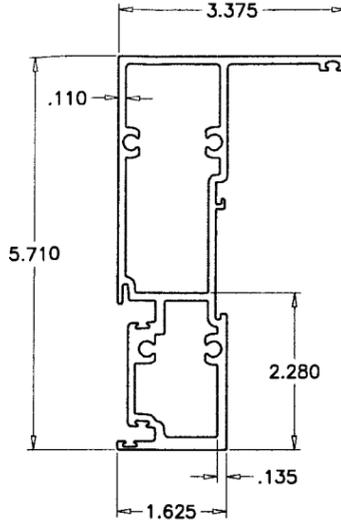


③③ OXO LOCK STILE

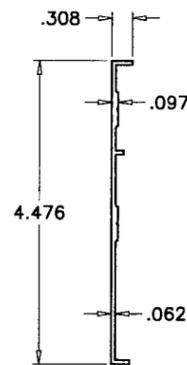

②⑨ SHEAR CLIP

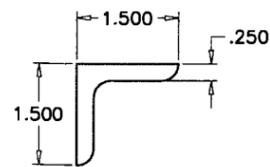

⑮ HEAD ANGLE

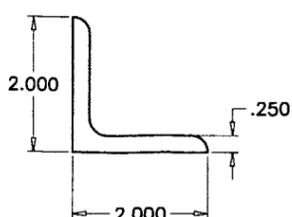

⑮ SILL ANGLE

Engr. DR. HUMAYOON FAROOQ
STRUCTURES
FLA. PE # 16557
C.A.N. 3538

FEB 20 2008

Approved as complying with the
Florida Building Code
Date APRIL 03, 2008
NOA# 07-1719-17
Miami Dade Product Control
Division
By Shag I. Chant

no.	date	by	description
A	02.15.08		NO CHANGE THIS SHEET



date: 10-18-07
scale: 3/8" = 1"
dr. by: HAMID
chk. by:

drawing no.
W07-79

sheet 6 of 7

SERIES-6001 ALUM SLIDING GLASS DOOR (S.M.I.)
NR ARCHITECTURAL PRODUCTS
4348 WESTROADS DRIVE
WEST PALM BEACH, FL. 33407
TEL. (561) 844-1121 FAX. (561) 844-6131

AL-FAROOQ CORPORATION
ENGINEERS & PRODUCT DEVELOPMENT
1235 S.W. 87 AVE
MIAMI, FLORIDA 33174
TEL. (305) 264-8100 FAX. (305) 262-6978
COMP-ANL\W07-79NR

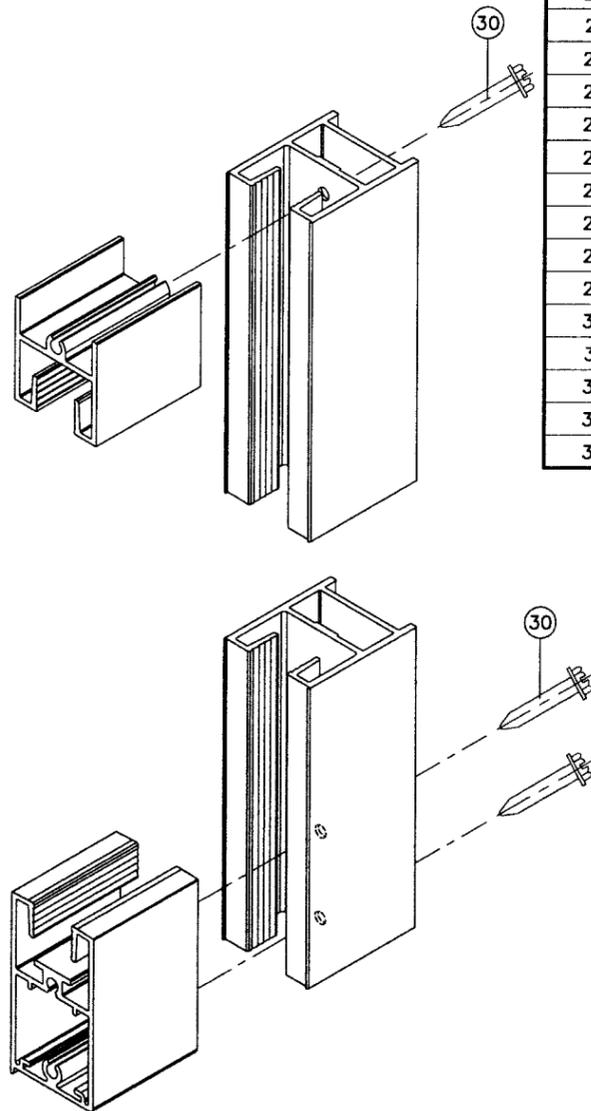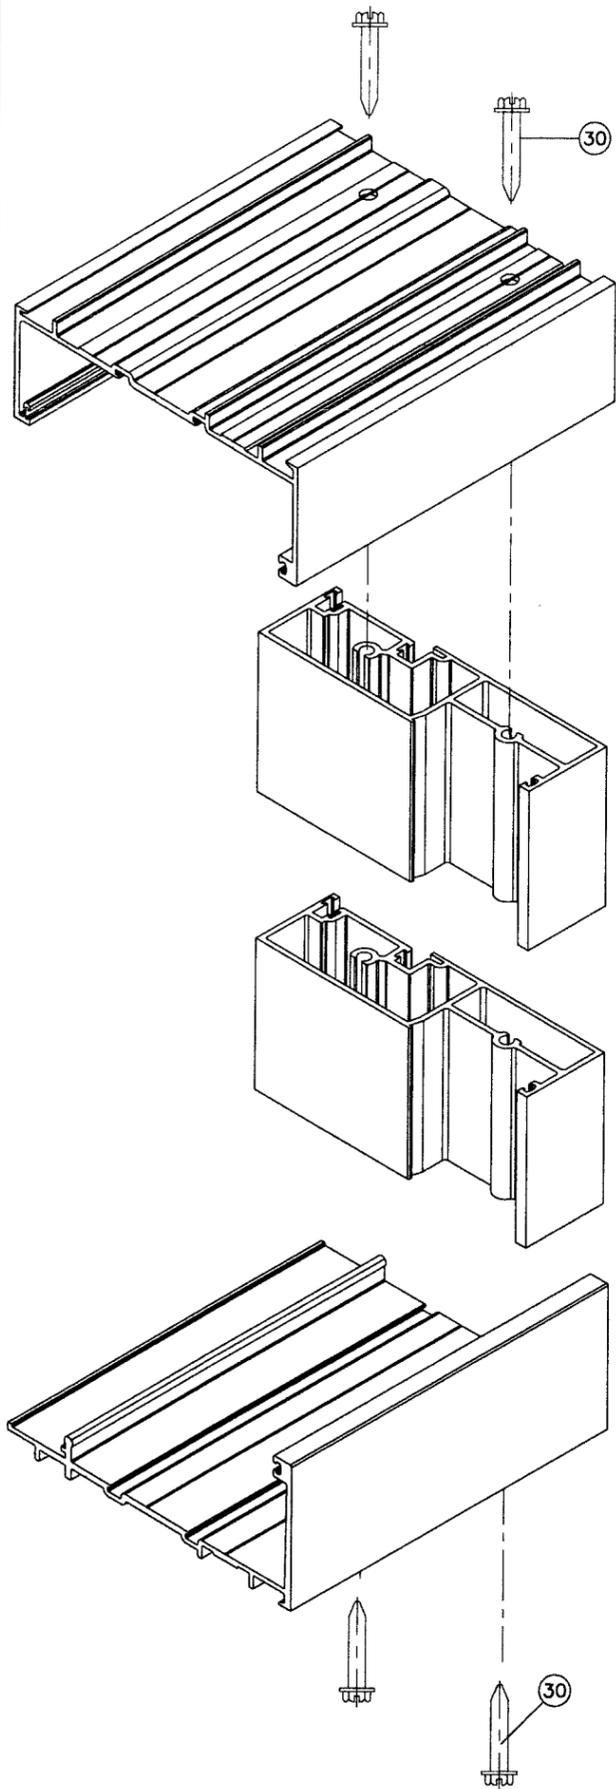

ITEM #	PART #	QUANTITY	DESCRIPTION	MATERIAL	MANF./SUPPLIER/REMARKS
1	SD-001	1	FRAME HEAD	6005-T5	-
2	SD-002	1	FRAME SILL	6005-T5	-
3	SD-003	1	FRAME JAMB	6005-T5	-
4	SD-006	2/ PANEL	TOP RAIL	6005-T5	-
5	SD-007	2/ PANEL	BOTTOM RAIL	6005-T5	-
6	SD-008	AS REQD.	FIX. PANEL JAMB STILE	6005-T5	-
7	SD-010	AS REQD.	OPERATING PANEL JAMB STILE	6005-T5	-
8	SD-009	AS REQD.	INTERLOCK STILE	6005-T5	-
9	SD-005	AS REQD.	ASTRAGAL STILE	6005-T5	-
10	SD-011	AS REQD.	FIX. PANEL STOP	6005-T5	-
11	SD-013	-	HEAD TRIM	6005-T5	-
12	SD-012	-	SILL THRESHOLD TRIM	6005-T5	-
13	SD-014	1	HEAD ANTI-BLOWOUT CLIP	6005-T5	AT MOV. PANELS ONLY
14	SD-015	1	SILL ANTI-BLOWOUT CLIP	6005-T5	LENGTH = FRAME WIDTH - 9"
15	NR-A1	-	HEAD REINF. ANGLE	STEEL	7-3/8" LONG
16	NR-A2	-	SILL REINF. ANGLE	STEEL	7-3/8" LONG
17	NR-A3	-	BACK UP PLATE	ALUM	1 X 4 X 1/4"
18	NR-G8	AS REQD.	PRESET GASKET	EPDM SPONGE	TR-15094E
19	NR-G9	AS REQD.	WEDGE GASKET	EPDM 70 DURO	TR-0436E
20	NR-G10	AS REQD.	FINPILE W'STRIPPING (.187W X .260H)	-	-
21	NR-G11	AS REQD.	BULB GASKET	VINYL	Q200T190 Q-LON
22	NR-G12	AS REQD.	FINGER GASKET	-	QEZD 250 Q-LON
23	NR-G13	AS REQD.	GLAZING GASKET	80 DURO	TR-15292W
24	NR-G15	AS REQD.	FIX. PANEL SETTING BLOCK	EPDM 80 DURO	4" LONG
25	NR-G16	AS REQD.	DOOR STOP	-	-
26	NR-A4	-	TRACK COVER	ST/ST	-
27	NR-A5	2/ MOV. PANEL	DUAL TANDEM ROLLER ASSEMBLY	ST/ST	DELTA
28	NR-A6	-	FIX. PANEL ANGLE BRACKET	ALUMINUM	3 X 4 X 1/4" X 2-1/2" LONG
29	NR-A7	AS REQD.	SHEAR CLIP CONTINUOUS	6005-T5	-
30	NR-F4	AS REQD.	FRAME/PANEL ASSEMBLY SCREWS	-	1/4-20 X 1-1/2" HWH TC
31	NR-F5	-	HEAD ANTI-BLOWOUT CLIP FASTENERS	-	1/4-20 X 3/4" HWH MS
32	NR-F6	-	SILL ANTI-BLOWOUT CLIP FASTENERS	-	#12 X 1/4" X 1/2" PHP SMS
33	SD-004	AS REQD.	OXO PANEL LOCK STILE	6005-T5	-
34	-	AS REQD.	MULTI POINT LOCK	ST. STEEL	AMESBURY

Approved as complying with the
 Florida Building Code
 Date APRIL 03, 2008
 NOA# 07-1219-12
 Miami Dade Product Control
 Division
 By Isaac L. Grande

Engr: DR. HUMAYOUN FAROOQ
 STRUCTURES
 F.L.A. P.E. # 18557
 C.A.N. 3538

FEB 20 2008

af c
AL-FAROOQ CORPORATION
 ENGINEERS & PRODUCT DEVELOPMENT
 1235 S.W. 87 AVE
 MIAMI, FLORIDA 33174
 TEL. (305) 264-8100 FAX. (305) 262-6978
 COMP-ANL\W07-79NR

SERIES-6001 ALUM SLIDING GLASS DOOR (S.M.I.)
NR ARCHITECTURAL PRODUCTS
 4348 WESTROADS DRIVE
 WEST PALM BEACH, FL. 33407
 TEL. (561) 844-1121 FAX. (561) 844-6131

no	date	by	description
A	02.15.08		REV. PER BCCO COMMENTS

date: 10-18-07
 scale: 3/8" = 1"
 dr. by: HAMID
 chk. by:

drawing no.
W07-79
 sheet 7 of 7