



**MIAMI-DADE COUNTY**  
**BUILDING CODE COMPLIANCE OFFICE (BCCO)**  
**PRODUCT CONTROL DIVISION**

**MIAMI-DADE COUNTY, FLORIDA**  
**METRO-DADE FLAGLER BUILDING**

**140 WEST FLAGLER STREET, SUITE 1603**  
**MIAMI, FLORIDA 33130-1563**  
**(305) 375-2901 FAX (305) 375-2908**

[www.miamidade.gov](http://www.miamidade.gov)

**NOTICE OF ACCEPTANCE (NOA)**

**SABIC Innovative Plastics US LLC**  
**One Plastics Avenue**  
**Pittsfield, MA 01201**

**SCOPE:**

This NOA is being issued under the applicable rules and regulations governing the use of construction materials. The documentation submitted has been reviewed by Miami-Dade County Product Control Division and accepted by the Board of Rules and Appeals (BORA) to be used in Miami Dade County and other areas where allowed by the Authority Having Jurisdiction (AHJ).

This NOA shall not be valid after the expiration date stated below. The Miami-Dade County Product Control Division (In Miami Dade County) and/or the AHJ (in areas other than Miami Dade County) reserve the right to have this product or material tested for quality assurance purposes. If this product or material fails to perform in the accepted manner, the manufacturer will incur the expense of such testing and the AHJ may immediately revoke, modify, or suspend the use of such product or material within their jurisdiction. BORA reserves the right to revoke this acceptance, if it is determined by Miami-Dade County Product Control Division that this product or material fails to meet the requirements of the applicable building code.

This product is approved as described herein, and has been designed to comply with the High Velocity Hurricane Zone of the Florida Building Code.

**DESCRIPTION: 0.236" (min.) Lexan XL10 Sheet Storm Panel Shutter**

**APPROVAL DOCUMENT:** Drawing No. 07-444, titled "0.236" Lexan XL10 Sheet ", sheet 1 of 1, dated February 15, 2008, last revision #0 dated February 15, 2008, prepared by Thornton Tomasetti, signed and sealed by Gary F. Panariello, P.E., bearing the Miami-Dade County Product Control Revision stamp with the Notice of Acceptance number and the expiration date by the Miami-Dade County Product Control Division.

**MISSILE IMPACT RATING: Large and Small Missile Impact**

**LABELING:** Each panel shall bear a permanent label with the manufacturer's name or logo, city, state and the following statement: "Miami-Dade County Product Control Approved", unless otherwise noted herein.

**RENEWAL** of this NOA shall be considered after a renewal application has been filed and there has been no change in the applicable building code negatively affecting the performance of this product.

**TERMINATION** of this NOA will occur after the expiration date or if there has been a revision or change in the materials, use, and/or manufacture of the product or process. Misuse of this NOA as an endorsement of any product, for sales, advertising or any other purposes shall automatically terminate this NOA. Failure to comply with any section of this NOA shall be cause for termination and removal of NOA.

**ADVERTISEMENT:** The NOA number preceded by the words Miami-Dade County, Florida, and followed by the expiration date may be displayed in advertising literature. If any portion of the NOA is displayed, then it shall be done in its entirety.

**INSPECTION:** A copy of this entire NOA shall be provided to the user by the manufacturer or its distributors and shall be available for inspection at the job site at the request of the Building Official.

This NOA revises NOA # 06-0127.05 and consists of this page 1, evidence submitted page E-1 as well as approval document mentioned above.

The submitted documentation was reviewed by **Helmy A. Makar, P.E., M.S.**



*Helmy A. Makar*  
 05/15/2008

**NOA No. 08-0303.05**  
**Expiration Date: 03/15/2012**  
**Approval Date: 05/15/2008**

**SABIC Innovative Plastics US LLC**

**NOTICE OF ACCEPTANCE: EVIDENCE SUBMITTED**

**1. EVIDENCE SUBMITTED UNDER PREVIOUS APPROVAL # 06-0127.05**

**A. DRAWINGS**

1. *Drawing No. 05-588, titled " 0.236" Lexan XL10 Sheet ", sheet 1 of 1, dated January 23, 2006, prepared by Thornton-Tomasetti Group, signed and sealed by J. W. Knezevich, P.E.*

**B. TESTS**

1. *Test report on Large Missile Impact Test, Cyclic Wind Pressure Test, and Static Wind Pressure Test of Lxan Shutter with Mullion, prepared by Hurricane Test Laboratory, LLC, Report No. 0404-0521-05, dated August 05, 2005, signed and sealed by Vinu J. Abraham, P.E.*

**C. CALCULATIONS**

1. *Calculations for 0.236" Lexan XL10 Sheet, dated January 23, 2006, page 1 through 5 of 5, prepared by Thornton-Tomasetti Group, signed and sealed by J. W. Knezevich, P.E.*

**D. QUALITY ASSURANCE**

1. *By Miami-Dade County Building Code Compliance Office.*

**E. MATERIAL CERTIFICATIONS**

1. *None.*

**2. NEW EVIDENCE SUBMITTED**

**A. DRAWINGS**

1. *Drawing No. 05-588, titled " 0.236" Lexan XL10 Sheet ", sheet 1 of 1, dated January 23, 2006, prepared by Thornton-Tomasetti Group, signed and sealed by J. W. Knezevich, P.E.*

**B. TESTS**

1. *None.*

**C. CALCULATIONS**


1. *None.*

**D. QUALITY ASSURANCE**

1. *By Miami-Dade County Building Code Compliance Office.*

**E. MATERIAL CERTIFICATIONS**

1. *None.*
2. *Sales agreement.*

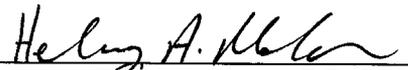


**Helmy A. Makar, P.E., M.S.**

**Product Control Examiner**


**NOA No. 08-0303.05**

**Expiration Date: 03/15/2012**

**Approval Date: 05/15/2008**

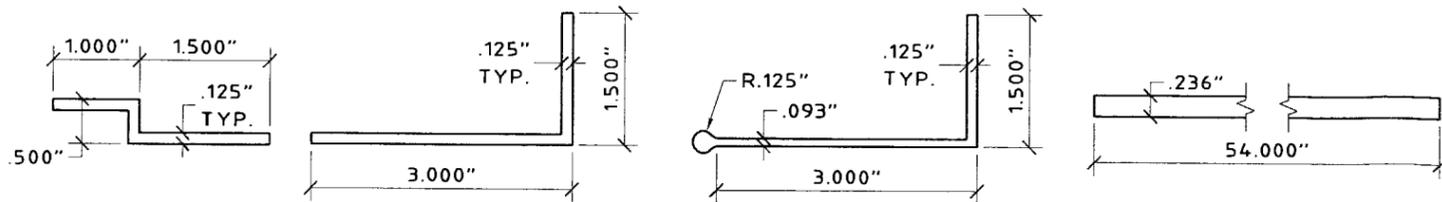

① Z-BAR SCALE: HALF SIZE    ② MULLION SCALE: HALF SIZE    ②a ALT. MULLION SCALE: HALF SIZE    ③ LEXAN XL10 SCALE: HALF SIZE

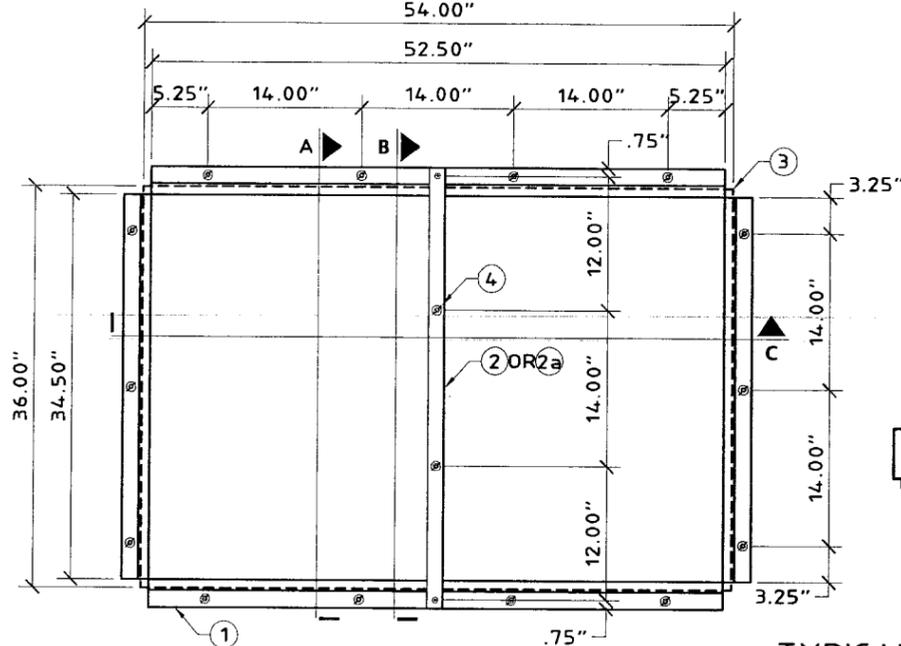


TYPICAL ELEVATION SCALE: 3/4" = 1'-0"

MAX. DESIGN LOAD = ± 64 PSF




④ MULLION FASTENER SCALE: HALF SIZE

**TYPICAL ANCHOR**  
 FOR CONCRETE AND HOLLOW BLOCK USE:  
 1/4" Ø MALE OR FEMALE TEXTRON PANELMATE WITH 1-1/4" MIN. EMBEDMENT AND 2" MIN. EDGE DISTANCE.  
 FOR WOOD FRAMING USE:  
 1/4" Ø MALE OR FEMALE TEXTRON PANELMATE WITH 1-7/8" MIN. EMBEDMENT AND 3/4" MIN. EDGE DISTANCE. WOOD FRAMING SHALL BE OF SPECIFIC GRAVITY G=0.53 OR GREATER. VERIFY WOOD FRAMING IN FIELD. ANCHORS TO NARROW FACE OF 2x4 STUDS SHALL BE CENTERED IN STUD.

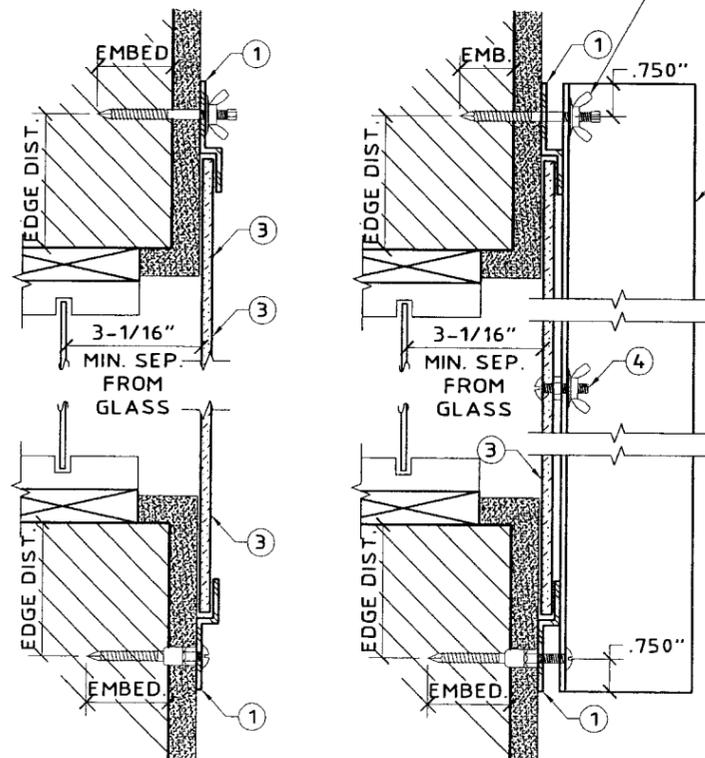

① TYP. SECTION SCALE: 3" = 1'-0"    ② SECTION AT MULLION SCALE: 3" = 1'-0"

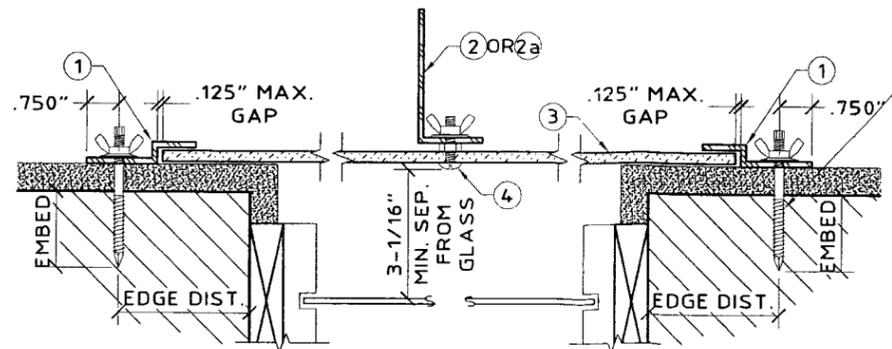

③ TYP. SECTION SCALE: 3" = 1'-0"

**GENERAL NOTES:**

1. THESE APPROVAL DOCUMENTS REPRESENT A SHUTTER SYSTEM ANALYZED WITH THE PROVISION SET FOR THE ISSUANCE OF A NOTICE OF ACCEPTANCE (NOA) BY MIAMI-DADE COUNTY PRODUCT CONTROL DIVISION FOR THE HIGH VELOCITY HURRICANE ZONE (HVHZ) OF THE FLORIDA BUILDING CODE 2004 WITH 2005 SUPPLEMENT.
2. THIS SHUTTER SYSTEM HAS BEEN TESTED FOR LARGE MISSILE IMPACT RESISTANCE, UNIFORM LOAD RESISTANCE, AND CYCLIC LOAD RESISTANCE IN CONFORMANCE WITH TAS 201, 202, AND 203 RESPECTIVELY.
3. NO INCREASE IN ALLOWABLE STRESS HAS BEEN USED IN THE DESIGN OF THIS PRODUCT.
4. DETERMINE THE POSITIVE AND NEGATIVE DESIGN LOADS TO USE WHEN REFERENCING THESE DOCUMENTS IN ACCORDANCE WITH THE GOVERNING CODE AND GOVERNING WIND VELOCITY. FOR WIND LOAD CALCULATIONS IN ACCORDANCE WITH ASCE 7-02, A DIRECTIONALITY FACTOR OF  $K_d = 0.85$  SHALL BE USED.
5. THESE APPROVAL DOCUMENTS ARE GENERIC AND DO NOT INCLUDE INFORMATION FOR SITE-SPECIFIC APPLICATION OF THIS SHUTTER SYSTEM.
6. USE OF THESE APPROVAL DOCUMENTS SHALL COMPLY WITH CHAPTER 61G15-23 OF THE FLORIDA ADMINISTRATIVE CODE.
7. THESE APPROVAL DOCUMENTS, ARE SUITABLE TO BE APPLIED BY THE CONTRACTOR PROVIDED THE CONTRACTOR DOES NOT DEVIATE FROM THE CONDITIONS DETAILED HEREIN AND THE CONTRACTOR VERIFIES THAT THE EXISTING STRUCTURE DOES NOT DEVIATE IN EITHER FORM OR MATERIAL FROM THE STRUCTURAL SUBSTRATES DETAILED HEREIN.
8. ANY MODIFICATIONS OR ADDITIONS TO THESE APPROVAL DOCUMENTS WILL VOID THE APPROVAL DOCUMENTS.
9. WHEN THE SITE CONDITIONS DEVIATE FROM THESE APPROVAL DOCUMENTS, THE BUILDING OFFICIAL MAY ELECT ONE OF THE FOLLOWING OPTIONS:
  - A) REQUIRE THAT SITE SPECIFIC DOCUMENTS BE PREPARED, SIGNED, DATED AND SEALED BY A LICENSED ENGINEER OR REGISTERED ARCHITECT, WHICH DETAIL AND JUSTIFY THE DEVIATION. SAID DOCUMENTS SHALL BE SUBMITTED TO THE PRODUCT ENGINEER FOR REVIEW AS A CONDITION TO THE BUILDING OFFICIAL GRANTING HIS/HER APPROVAL.
  - B) REQUIRE THAT A ONE-TIME SITE SPECIFIC APPROVAL BE APPLIED FOR AND SECURED FROM THE MIAMI-DADE COUNTY PRODUCT CONTROL DIVISION.
10. PRODUCT MARKINGS SHALL BE WITHIN 12" OF ONE END OF THE PANEL WITH A MINIMUM OF ONE MARKING PER PANEL AND SHALL BE PERMANENTLY LABELED AS FOLLOWS:
 

**SABIC INNOVATIVE PLASTICS US LLC  
PITTSFIELD, MASSACHUSETTS  
MIAMI-DADE COUNTY PRODUCT CONTROL APPROVED**
11. ALL EXTRUSIONS SHALL BE 6063-T6 ALUMINUM ALLOY, U.O.N.
12. ALL BOLTS AND WASHERS SHALL BE GALVANIZED OR STAINLESS STEEL WITH A A MINIMUM TENSILE STRENGTH OF 60 K.S.I.
13. LEXAN STORM PANEL SHALL BE 0.236" THICK FLAT SHEET LEXAN XL10 AS MANUFACTURED BY SABIC INNOVATIVE PLASTICS AS REFERENCE IN MIAMI-DADE N.O.A. No. 07-0212.01.
14. ANCHORS SHALL BE INSTALLED IN ACCORDANCE WITH MANUFACTURERS RECOMMENDATIONS. EMBEDMENT LENGTHS SHALL BE AS NOTED AND DO NOT INCLUDE STUCCO OR OTHER FINISHES.

**PRODUCT REVISED**  
 as complying with the Florida Building Code  
 Acceptance No 08-0303.05  
 Expiration Date 03/15/2012  
 By *Helena A. Mahr*  
 Miami Dade Product Control Division

**Thornton Tomasetti**  
 330 N. Andrews Ave., Suite 450 • Ft. Lauderdale, FL 33301  
 T 954.522.3690 • F 954.522.3691 • COA # 7519  
 Website: www.ThorntonTomasetti.com  
 Copyright © 2008 Thornton Tomasetti, Inc.

0.236" LEXAN® XL10 SHEET

**SABIC Innovative Plastics US LLC**  
 One Plastic Avenue  
 Pittsfield, MA 01201

Gary F. Panariello  
 Professional Engineer  
 FL License No.: PE 0056115

*G. Panariello*  
 FEB 15 2008

no.	date	description
0	02/15/2008	NEWLY DRAWING NO. 07-444

date 02/15/2008  
 scale AS NOTED  
 design by NW  
 drawn by MCR  
 checked by JWK  
 drawing no. 07-444  
 sheet 1 of 1