



MIAMI-DADE COUNTY
BUILDING CODE COMPLIANCE OFFICE (BCCO)
PRODUCT CONTROL DIVISION

MIAMI-DADE COUNTY, FLORIDA
METRO-DADE FLAGLER BUILDING
140 WEST FLAGLER STREET, SUITE 1603
MIAMI, FLORIDA 33130-1563
(305) 375-2901 FAX (305) 372-6339

NOTICE OF ACCEPTANCE (NOA)

www.maimidade.gov/buildingcode

Sunshine Windows Manufacturing, Inc.
1745 West 33rd Place
Hialeah, FL 33012

SCOPE:

This NOA is being issued under the applicable rules and regulations governing the use of construction materials. The documentation submitted has been reviewed by Miami-Dade County Product Control Division and accepted by the Board of Rules and Appeals (BORA) to be used in Miami Dade County and other areas where allowed by the Authority Having Jurisdiction (AHJ).

This NOA shall not be valid after the expiration date stated below. The Miami-Dade County Product Control Division (In Miami Dade County) and/or the AHJ (in areas other than Miami Dade County) reserve the right to have this product or material tested for quality assurance purposes. If this product or material fails to perform in the accepted manner, the manufacturer will incur the expense of such testing and the AHJ may immediately revoke, modify, or suspend the use of such product or material within their jurisdiction. BORA reserves the right to revoke this acceptance, if it is determined by Miami-Dade County Product Control Division that this product or material fails to meet the requirements of the applicable building code.

This product is approved as described herein, and has been designed to comply with the Florida Building Code, including the High Velocity Hurricane Zone.

DESCRIPTION: Series 2000 Aluminum Single Hung Window – N.I.

APPROVAL DOCUMENT: Drawing No. SH08-02, titled "Series 2000 Aluminum Single Hung Window Non-Impact Resistant Glass", sheets 1 through 6 of 6, dated 04/14/08, prepared by manufacturer, signed and sealed by Francisco Hernandez, P.E., bearing the Miami-Dade County Product Control Approval stamp with the Notice of Acceptance number and approval date by the Miami-Dade County Product Control Division.

MISSILE IMPACT RATING: None

LABELING: Each unit shall bear a permanent label with the manufacturer's name or logo, city, state and following statement: "Miami-Dade County Product Control Approved", unless otherwise noted herein.

RENEWAL of this NOA shall be considered after a renewal application has been filed and there has been no change in the applicable building code negatively affecting the performance of this product.

TERMINATION of this NOA will occur after the expiration date or if there has been a revision or change in the materials, use, and/or manufacture of the product or process. Misuse of this NOA as an endorsement of any product, for sales, advertising or any other purposes shall automatically terminate this NOA. Failure to comply with any section of this NOA shall be cause for termination and removal of NOA.

ADVERTISEMENT: The NOA number preceded by the words Miami-Dade County, Florida, and followed by the expiration date may be displayed in advertising literature. If any portion of the NOA is displayed, then it shall be done in its entirety.

INSPECTION: A copy of this entire NOA shall be provided to the user by the manufacturer or its distributors and shall be available for inspection at the job site at the request of the Building Official.

This NOA consists of this page 1 and evidence pages E-1 and E-2, as well as approval document mentioned above.

The submitted documentation was reviewed by **Manuel Perez, P.E.**



NOA No. 08-0331.06
Expiration Date: May 8, 2013
Approval Date: May 8, 2008
Page 1

Sunshine Windows Manufacturing, Inc.

NOTICE OF ACCEPTANCE: EVIDENCE SUBMITTED

A. DRAWINGS

1. Manufacturer's die drawings and sections.
2. Drawing No **SH08-02**, Sheets 1 through 6 of 6, titled "Series 2000 Aluminum Single Hung Window Non-Impact Resistant Glass", dated 04/14/08, prepared by manufacturer, signed and sealed by Francisco Hernandez, P.E.

B. TESTS

1. Test reports on:
 - 1) Air Infiltration Test, per FBC, TAS 202-94
 - 2) Uniform Static Air Pressure Test, Loading per FBC TAS 202-94
 - 3) Water Resistance Test, per FBC, TAS 202-94
 - 4) Forced Entry Test, per FBC 2411 3.2.1, TAS 202-94along with marked-up drawings and installation diagram of series 2000 aluminum single hung window, prepared by Fenestration Testing Laboratory, Inc., Test Report No. **FTL-5124**, dated 08/27/07, signed and sealed by Carlos S. Rionda, P.E.
(Submitted under previous NOA #07-0119.07)
2. Test reports on:
 - 1) Air Infiltration Test, per FBC, TAS 202-94
 - 2) Uniform Static Air Pressure Test, Loading per FBC TAS 202-94
 - 3) Water Resistance Test, per FBC, TAS 202-94
 - 4) Forced Entry Test, per FBC 2411 3.2.1, TAS 202-94along with marked-up drawings and installation diagram of series 2000 aluminum single hung window, prepared by Fenestration Testing Laboratory, Inc., Test Report No. **FTL-5127**, dated 03/28/07, signed and sealed by Michael Wenzel, P.E.
(Submitted under previous NOA #07-0119.07)

C. CALCULATIONS

1. Anchor verification calculations and structural analysis, complying with FBC-2004, prepared by manufacturer, dated 03/15/08, signed and sealed by Francisco Hernandez, P.E.
Complies with ASTM E1300-02

D. QUALITY ASSURANCE

1. Miami Dade Building Code Compliance Office (BCCO).

E. MATERIAL CERTIFICATIONS

1. None.


Manuel Perez, P.E.
Product Control Examiner
NOA No. 08-0331.06

Expiration Date: May 8, 2013
Approval Date: May 8, 2008

NOTICE OF ACCEPTANCE: EVIDENCE SUBMITTED

F. STATEMENTS

1. Statement letter of conformance, dated March 18, 2008, signed and sealed by Francisco Hernandez, P.E.
2. Statement letter of no financial interest, dated March 18, 2008, signed and sealed by Francisco Hernandez, P.E.
3. Laboratory compliance letter for Test Report No. **FTL-5124** issued by Fenestration Testing Laboratory, Inc., dated September 21, 2007, signed and sealed by Carlos S. Rionda, P.E.
4. Laboratory compliance letter for Test Report No. **FTL-5127** issued by Fenestration Testing Laboratory, Inc., dated August 13, 2007, signed and sealed by Michael Wenzel, P.E.

G. OTHER

1. None.



Manuel Perez, P.E.

Product Control Examiner

NOA No. 08-0331.06

Expiration Date: May 8, 2013

Approval Date: May 8, 2008

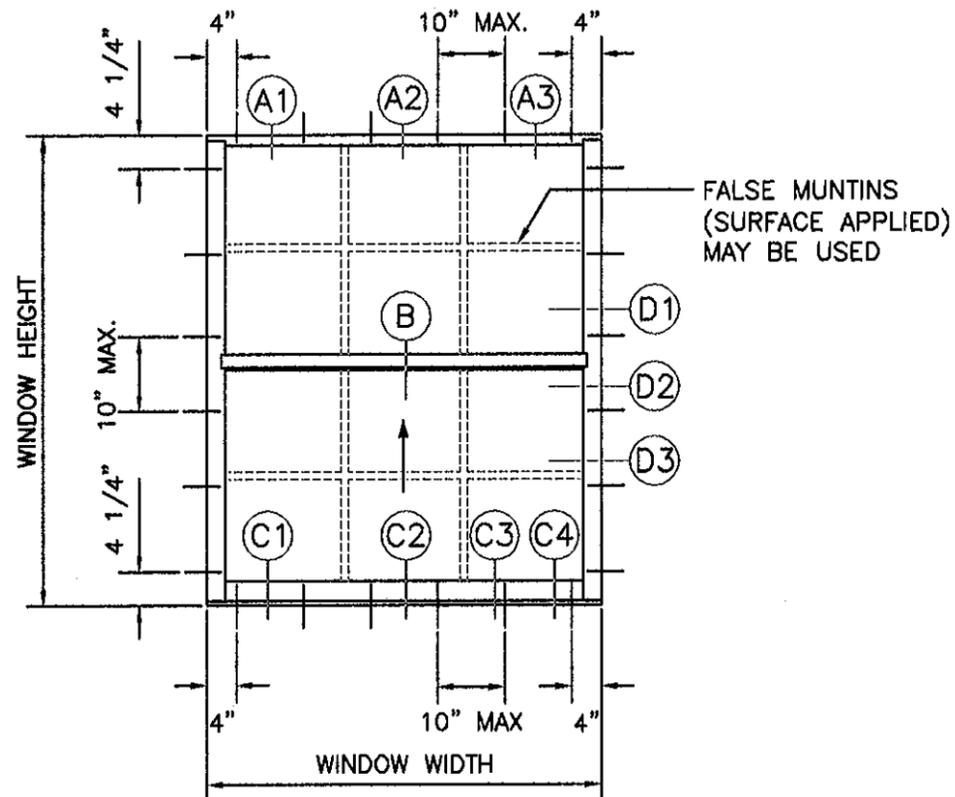

TYPICAL ELEVATION 1 OVER 1

GENERAL NOTES:

- 1.- FOR NUMBER OF ANCHORS FOR EACH UNIT SIZE REFER TO DESIGN PRESSURE CHART.
- 2.- REFERENCES: TESTS REPORTS FTL-5127 AND FTL-5124.
- 3.- THIS PRODUCT MEETS THE REQUIREMENTS OF THE 2004 FLORIDA BUILDING CODE
- 4.- FASTENERS MUST BE MADE OF STAINLESS STEEL OR HAVE ADEQUATE PROTECTION AGAINST CORROSION AS PER DIN 50018. ALUMINUM CONTACTING METALS SHALL BE PROPERLY PROTECTED.

MIAMI-DADE IMPACT RESISTANT SHUTTERS REQUIRED

| DESIGN PRESSURE CHART - PSF | | | | | | | | | | | |
|---|---------|------------------------------|----------|-----------------------|-------|------------------|-------|-----------------|-------|------------------|-------|
| SERIES-2000 ALUMINUM SINGLE HUNG WINDOW | | | | | | | | | | | |
| HURRICANE PROTECTION IS REQUIRED | | | | | | | | | | | |
| WINDOW DIMENSION | | 1/4" TAPCONS ANCHOR SCHEDULE | | LIGHT DUTY | | | | | | | |
| | | | | DESIGN PRESSURE - PSF | | | | | | | |
| | | | | DSB-ANN. GLASS | | 3/16" ANN. GLASS | | 1/4" ANN. GLASS | | 1/4" TEMP. GLASS | |
| WIDTH | HEIGHT | PER HEAD AND SILL | PER JAMB | EXT. | INT. | EXT. | INT. | EXT. | INT. | EXT. | INT. |
| 19 1/8" | 26" | 3 | 3 | 75.3 | 204.0 | 75.3 | 210.0 | 75.3 | 210.0 | 75.3 | 210.0 |
| 26 1/2" | | 3 | | 75.3 | 146.0 | 75.3 | 200.2 | 75.3 | 210.0 | 75.3 | 210.0 |
| 37" | | 4 | | 75.3 | 121.8 | 75.3 | 121.8 | 75.3 | 171.7 | 75.3 | 171.7 |
| 53 1/8" | | 6 | | 75.3 | 76.0 | 75.3 | 76.0 | 75.3 | 154.0 | 75.3 | 154.0 |
| 19 1/8" | 38 3/8" | 3 | 4 | 75.3 | 130.0 | 75.3 | 194.4 | 75.3 | 194.4 | 75.3 | 194.4 |
| 26 1/2" | | 3 | | 75.3 | 88.0 | 75.3 | 160.9 | 75.3 | 160.9 | 75.3 | 160.9 |
| 37" | | 4 | | 58.2 | 58.2 | 75.3 | 93.3 | 75.3 | 145.7 | 75.3 | 145.7 |
| 53 1/8" | | 6 | | 42.5 | 42.5 | 55.5 | 55.5 | 75.3 | 112.4 | 75.3 | 112.4 |
| 19 1/8" | 50 5/8" | 3 | 6 | 75.3 | 93.2 | 75.3 | 200.0 | 75.3 | 204.6 | 75.3 | 204.6 |
| 26 1/2" | | 3 | | 74.0 | 74.0 | 75.3 | 130.0 | 75.3 | 162.2 | 75.3 | 162.2 |
| 37" | | 4 | | 50.6 | 50.6 | 75.3 | 81.2 | 75.3 | 124.0 | 75.3 | 135.2 |
| 53 1/8" | | 6 | | 30.7 | 30.7 | 45.6 | 45.6 | 75.3 | 87.1 | 75.3 | 92.3 |
| 19 1/8" | 63" | 3 | 7 | 73.0 | 73.0 | 75.3 | 163.0 | 75.3 | 183.5 | 75.3 | 183.5 |
| 26 1/2" | | 3 | | 58.8 | 58.8 | 75.3 | 102.0 | 75.3 | 141.0 | 75.3 | 142.2 |
| 37" | | 4 | | 45.5 | 45.5 | 73.8 | 73.8 | 75.3 | 95.8 | 75.3 | 113.9 |
| 53 1/8" | | 6 | | 30.2 | 30.2 | 40.0 | 40.0 | 62.6 | 62.6 | 75.3 | 96.9 |
| 19 1/8" | 74 1/4" | 3 | 8 | 60.8 | 60.8 | 75.3 | 143.0 | 75.3 | 173.2 | 75.3 | 173.2 |
| 26 1/2" | | 3 | | 48.6 | 48.6 | 75.3 | 84.2 | 75.3 | 120.0 | 75.3 | 132.6 |
| 37" | | 4 | | 40.0 | 40.0 | 63.5 | 63.5 | 75.3 | 82.1 | 75.3 | 103.9 |
| 53 1/8" | | 6 | | - | - | - | - | 55.8 | 55.8 | 75.0 | 75.0 |

Approved as complying with the Florida Building Code
 Date: MAY 8, 2008
 NOA# 08-0331.06
 Miami Dade Product Control
 Division
 By: Manuel Perez

Francisco Hernandez
 4-14-08

FRANCISCO HERNANDEZ
 FLORIDA PE # 51393


Sunshine Windows Manufacturing, Inc.
 1745 W. 33rd Place
 Hialeah, Florida 33012
 Ph: (305)364-9952
 Fax: (305)828-5118

SERIES 2000 ALUMINUM
 SINGLE HUNG WINDOW
 NON-IMPACT RESISTANT GLASS

Drawn By: RF
 Date: 4/14/08
 Scale: 1/2"=1'
 Revision: _____
 Revision: _____


DRAWING NO.
SH08-02

SHEET
 1 OF 6

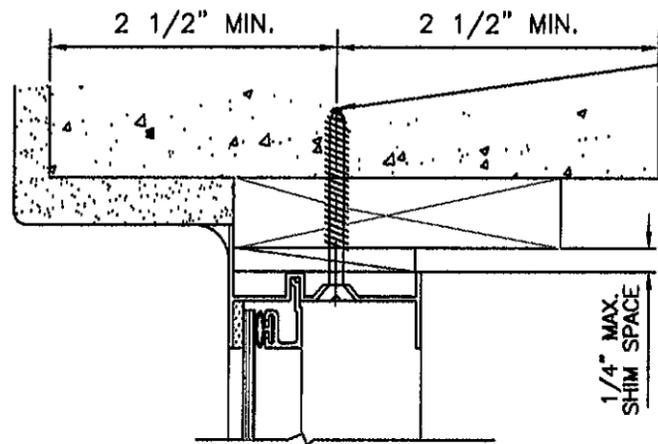

DETAIL A1
ATTACHMENT TO MASONRY



TYPICAL ANCHORS
1/4" TAPCONS 1 1/4" MIN. EMBEDMENT INTO MASONRY THROUGH 1" BY WOOD BUCK (FOR MAX. ANCHOR SPACING AND NUMBER OF ANCHORS REFER TO SHEET 1 OF 6)

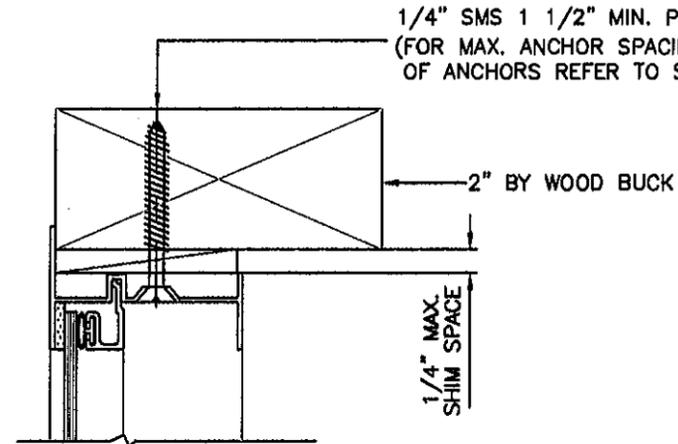

DETAIL A2
ATTACHMENT TO WOOD

TYPICAL ANCHORS
1/4" SMS 1 1/2" MIN. PENETRATION INTO WOOD. (FOR MAX. ANCHOR SPACING AND NUMBER OF ANCHORS REFER TO SHEET 1 OF 6)

GLAZING DETAIL

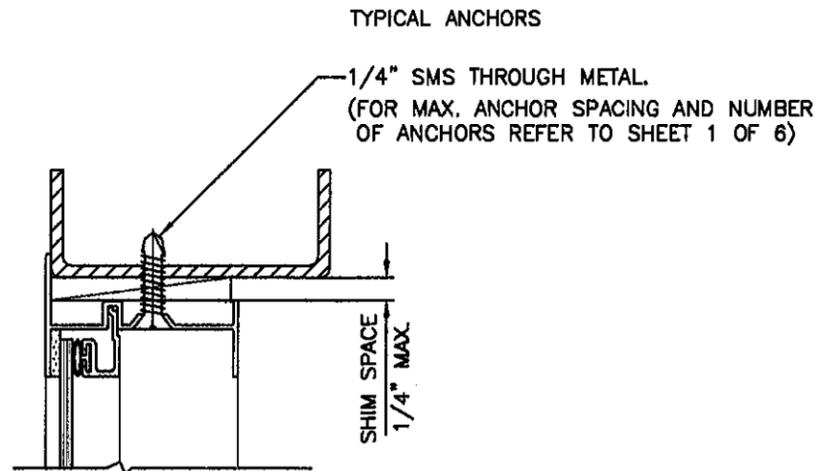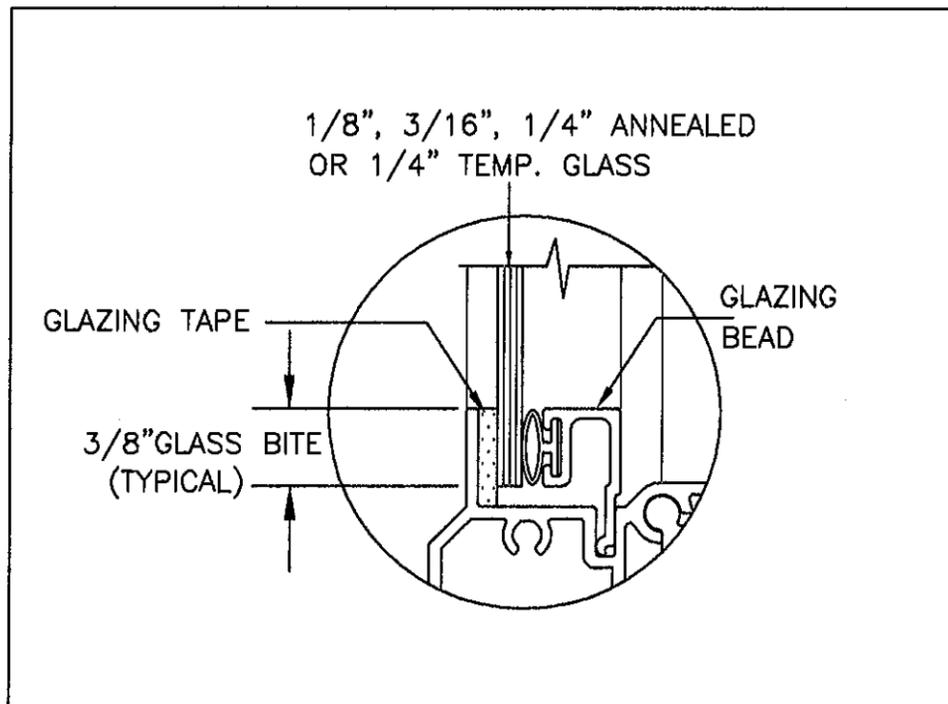

DETAIL A3
ATTACHMENT TO METAL STRUCTURE DETAIL
(STEEL OR ALUMINUM 1/8" MIN. THICKNESS)

TYPICAL ANCHORS
1/4" SMS THROUGH METAL. (FOR MAX. ANCHOR SPACING AND NUMBER OF ANCHORS REFER TO SHEET 1 OF 6)

TYPICAL HEAD SECTIONS

Approved as complying with the Florida Building Code
Date MAY 8, 2008
NOA# 08-0331.06
Miami Dade Product Control
Division
By Francisco Hernandez

[Signature]
4-14-08

FRANCISCO HERNANDEZ
FLORIDA PE # 51393


Sunshine Windows Manufacturing, Inc.
1745 W. 33rd Place
Hialeah, Florida 33012
Ph: (305)364-9952
Fax: (305)828-5118

**SERIES 2000 ALUMINUM
SINGLE HUNG WINDOW
NON-IMPACT RESISTANT GLASS**

Drawn By: RF
Date: 4-14-08
Scale: 1/2"=1'
Revision: _____
Revision: _____

DRAWING NO.
SH08-02

SHEET
2 OF 6

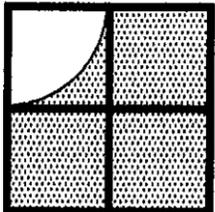


Sunshine Windows
Manufacturing, Inc.

1745 W. 33rd Place
Hialeah, Florida 33012


Ph: (305)364-9952
Fax: (305)828-8118

**SERIES 2000 ALUMINUM
SINGLE HUNG WINDOW
NON-IMPACT RESISTANT GLASS**

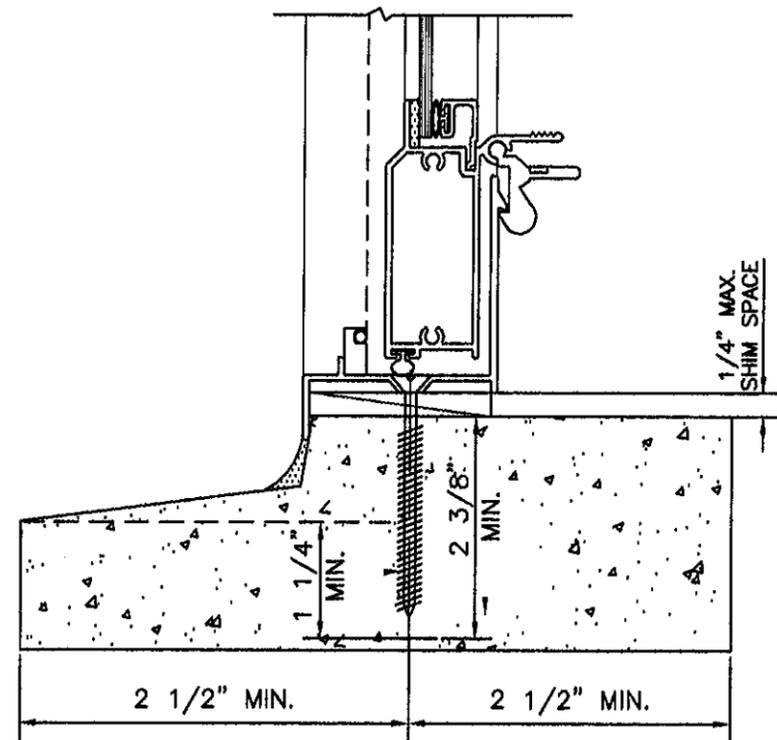


TYPICAL ANCHORS
1/4" TAPCONS 1 1/4" MIN. EMBEDMENT
INTO MASONRY
(FOR MAX. ANCHOR SPACING AND NUMBER
OF ANCHORS REFER TO SHEET 1 OF 6)

**DETAIL C1
ATTACHMENT TO PRE-CAST SILL**

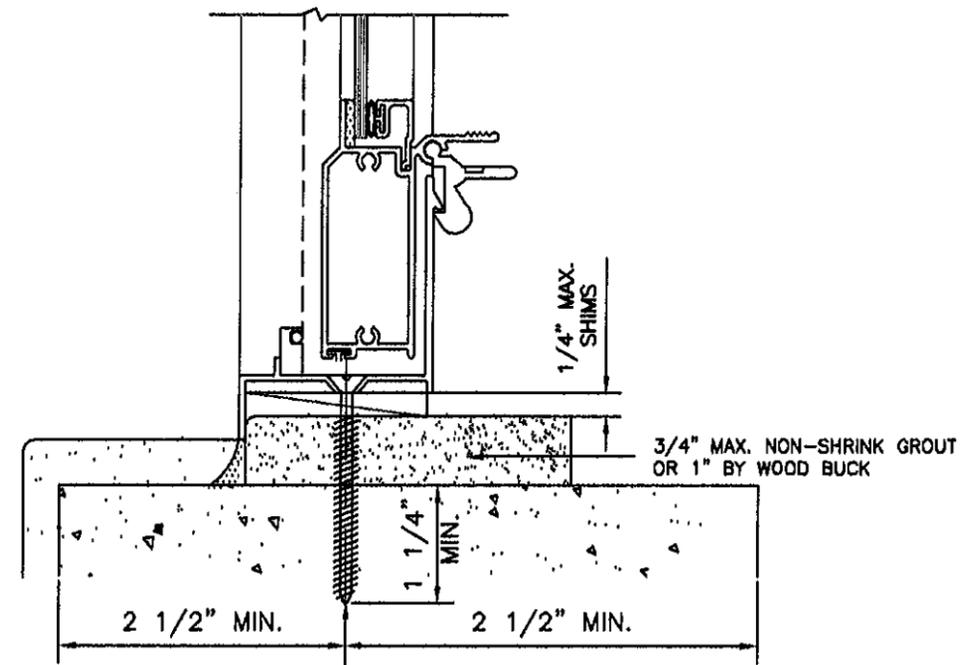


TYPICAL ANCHORS
1/4" TAPCONS 1 1/4" MIN. EMBEDMENT
INTO MASONRY THROUGH 1" BY WOOD BUCK
OR NON SHRINK NON METALLIC GROUT
(FOR MAX. ANCHOR SPACING AND NUMBER
OF ANCHORS REFER TO SHEET 1 OF 6)

**DETAIL C2
ATTACHMENT TO MASONRY**

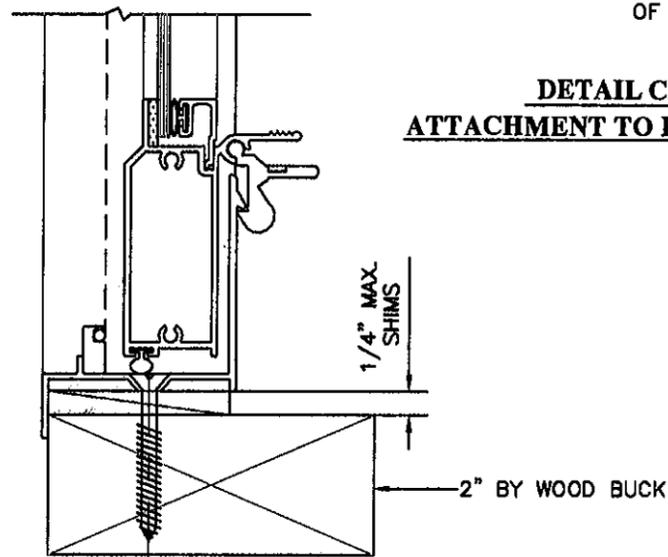

TYPICAL ANCHORS
1/4" SMS 1 1/2" MIN. PENETRATION INTO WOOD.
(FOR MAX. ANCHOR SPACING AND NUMBER
OF ANCHORS REFER TO SHEET 1 OF 6)

**DETAIL C3
ATTACHMENT TO WOOD**

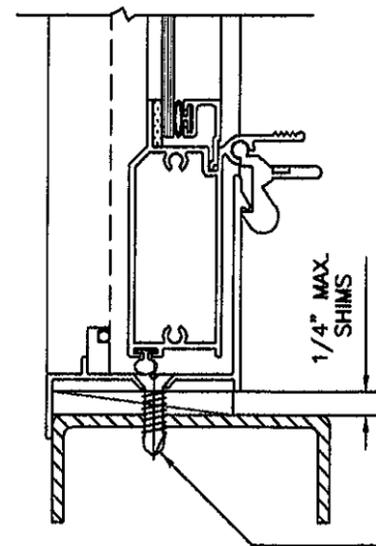

TYPICAL ANCHORS
1/4" SMS THROUGH METAL.

**DETAIL C4
ATTACHMENT TO METAL STRUCTURE
(STEEL OR ALUMINUM 1/8" MIN. THICKNESS)**

TYPICAL SILL SECTIONS

NON-IMPACT RESISTANT WINDOW

Approved as complying with the
Florida Building Code
Date MAY 8, 2008
NOA# 08-0331.06
Miami Code Product Control
Division
By [Signature]


[Signature]
4-14-08

FRANCISCO HERNANDEZ
FLORIDA PE # 51393

Drawn By: RF
Date: 4-14-08
Scale: 1/2"=1'
Revision:
Revision:


DRAWING NO.
SH08-02

SHEET
3 OF 6

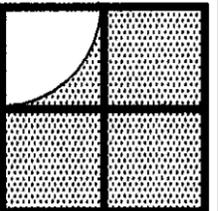


Sunshine Windows
Manufacturing, Inc.
1745 W. 33rd Place
Hialeah, Florida 33012
Ph: (305)364-9952
Fax: (305)828-5118


**SERIES 2000 ALUMINUM
SINGLE HUNG WINDOW
NON-IMPACT RESISTANT GLASS**

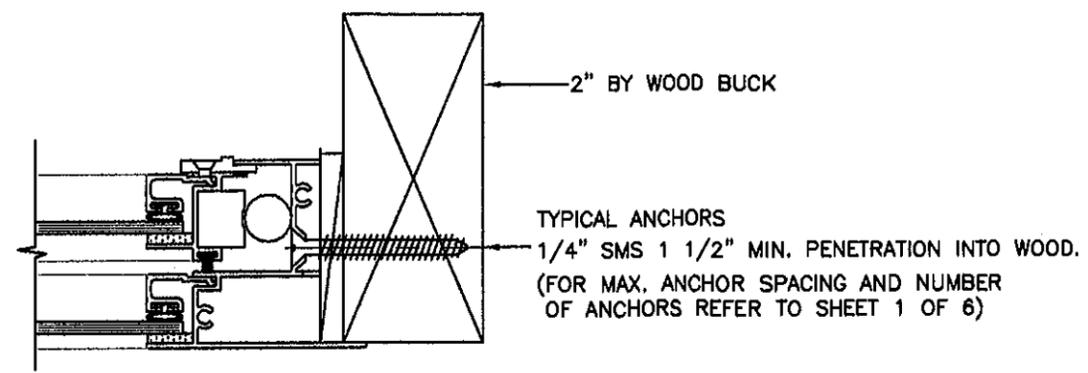


**DETAIL D2
ATTACHMENT TO WOOD**

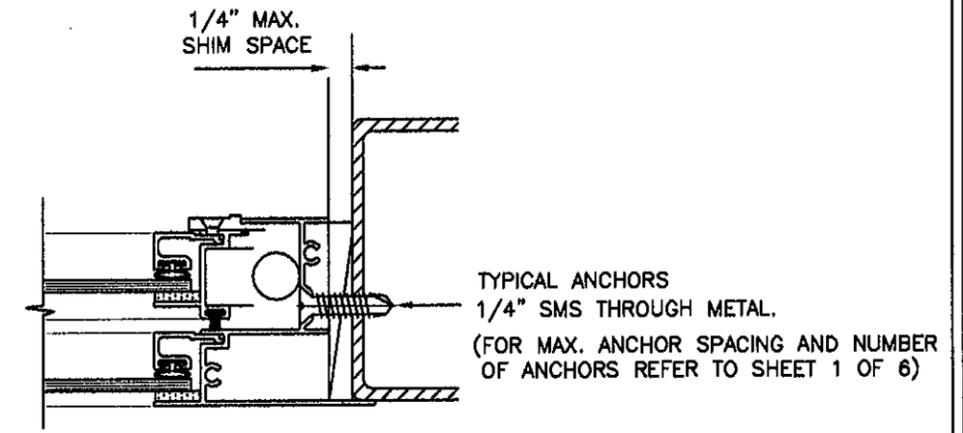

**DETAIL D3
ATTACHMENT TO METAL STRUCTURE
(STEEL OR ALUMINUM 1/8" MIN. THICKNESS)**

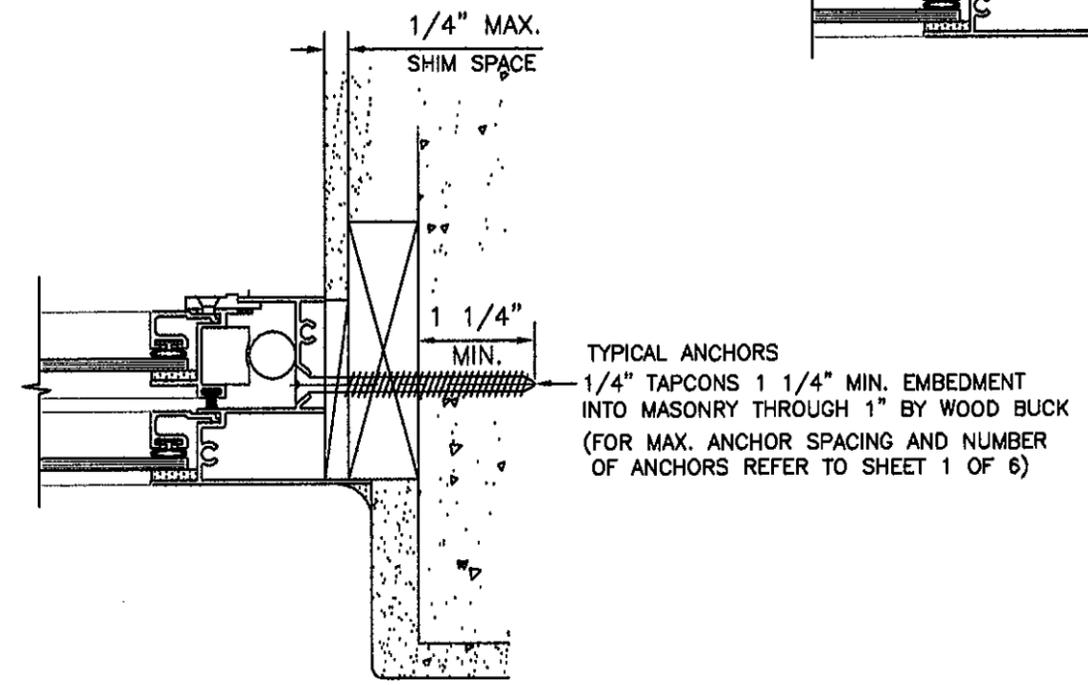

**DETAIL D1
ATTACHMENT TO MASONRY**

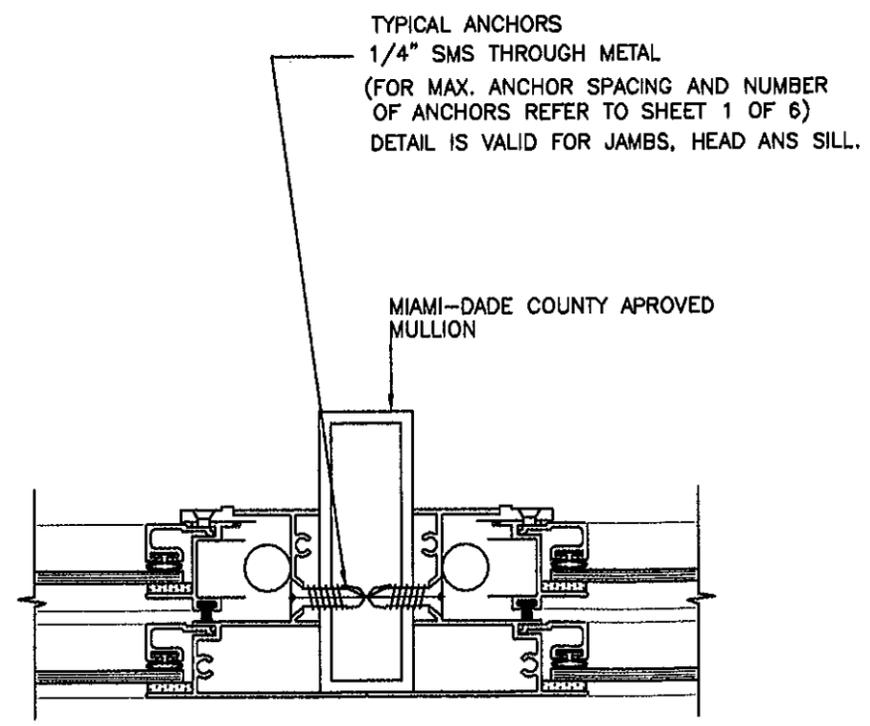

ATTACHMENT TO MULLIONS DETAIL

TYPICAL JAMB SECTIONS

NON-IMPACT RESISTANT WINDOW


Approved as complying with the Florida Building Code
Date MAY 8, 2008
NOA# 08-0331.06
Miami Dade Product Control Division
By Francisco Hernandez

[Signature]
4-14-08
FRANCISCO HERNANDEZ
FLORIDA PE # 51393

Drawn By: RF
Date: 4-14-08
Scale: 1/2" = 1'
Revision: _____
Revision: _____


DRAWING NO.
SH08-02

SHEET
4 OF 6

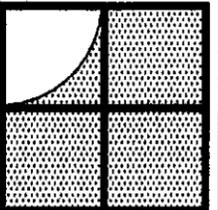


Sunshine Windows
Manufacturing, Inc.
1745 W. 33rd Place
Hialeah, Florida 33012
Ph: (305)364-9952
Fax: (305)828-5118


**SERIES 2000 ALUMINUM
SINGLE HUNG WINDOW
NON-IMPACT RESISTANT GLASS**

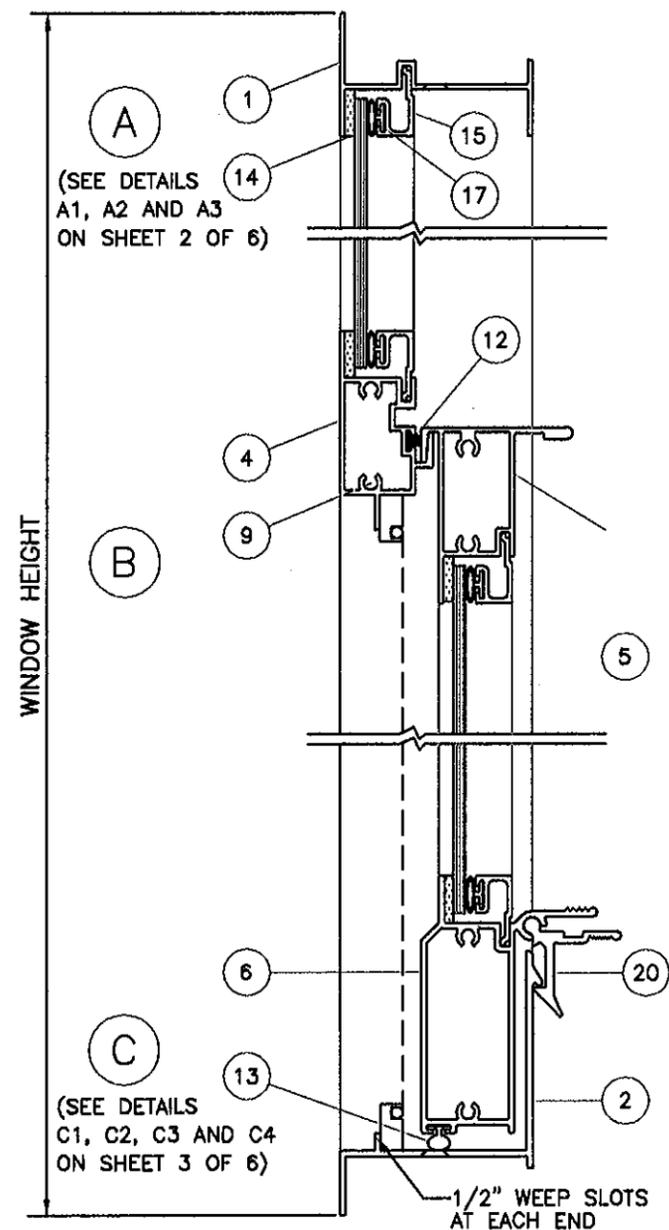

VERTICAL SECTION

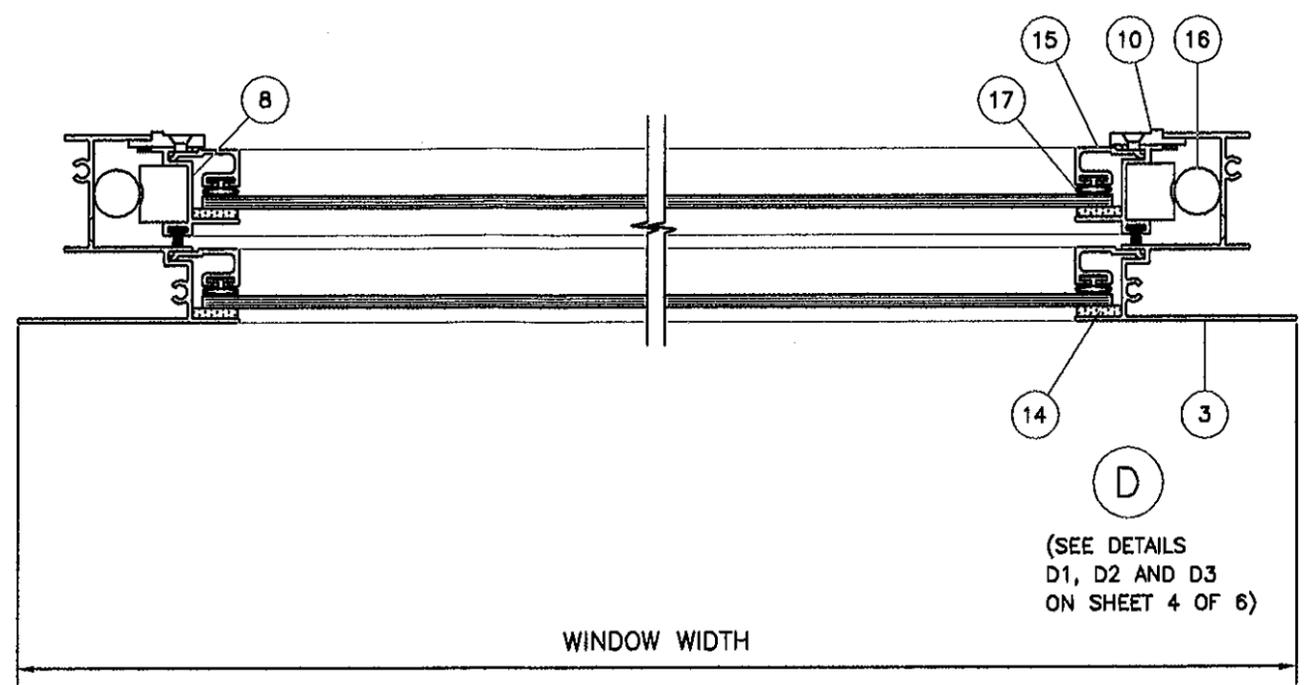

HORIZONTAL SECTION

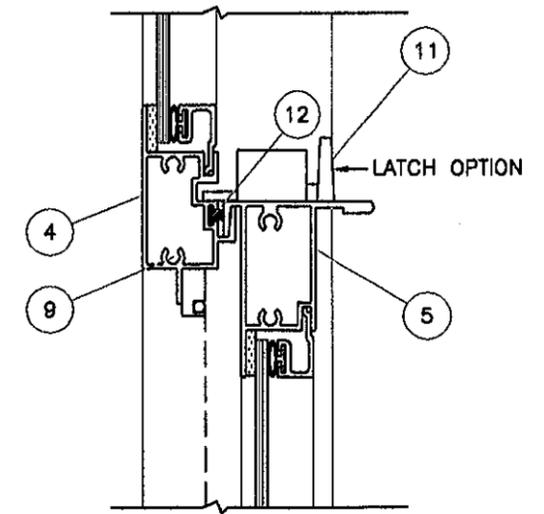

**VERTICAL SECTION
WITH TOP LOCK**

NON-IMPACT RESISTANT WINDOW

Approved as complying with the
Florida Building Code
Date MAY 8, 2008
NOA# 08-0331.06
Miami Dade Product Control
Division
By Manuel Perez

[Signature]
4-14-08
FRANCISCO HERNANDEZ
FLORIDA PE # 51393

Drawn By: RF
Date: 4-14-08
Scale: 1/2"=1'
Revision: _____
Revision: _____

DRAWING NO.
SH08-02


SHEET
5 OF 6

MATERIAL LIST

| ITEM # | PART # | REQD. | DESCRIPTION | MATERIAL |
|--------|----------|--------|------------------|------------|
| 1 | SW-014 | 1 | FRAME HEAD | 6063-T5 |
| 2 | SW-52101 | 1 | FRAME SILL | 6063-T5 |
| 3 | SW-011 | 2 | FRAME JAMB | 6063-T5 |
| 4 | SW-40111 | 1 | MEETING RAIL | 6063-T5 |
| 5 | SW-017 | 1 | SASH TOP RAIL | 6063-T5 |
| 6 | SW-43355 | 1 | SASH BOTTOM RAIL | 6063-T5 |
| 7 | SW8202B | 2 | SASH CAM | NYLON |
| 8 | SW-012 | 2 | SASH SIDE RAIL | 6063-T5 |
| 9 | SW-AS | 14 | ASSEMBLY SCREWS | # 8X1" SMS |
| 10 | SW-8202A | 4/VENT | FACE GUIDES | NYLON |

MATERIAL LIST

| ITEM # | PART # | REQD. | DESCRIPTION | MATERIAL |
|--------|---------|--------|--------------------|----------|
| 11 | SW43353 | 2/VENT | LATCH BOTTOM RAIL | PLASTIC |
| 12 | SW-1820 | AS RQD | SEAL PILE | FELT |
| 13 | SW-3257 | AS RQD | WEATHER STRIP BULB | VINYL |
| 14 | SW-1520 | AS RQD | GLAZING TAPE | FOAM |
| 15 | SW-018 | AS RQD | GLAZING BEAD | 6063-T5 |
| 16 | SW-540 | 2 | SPIRAL BALANCE | ALUMINUM |
| 17 | SW-667 | 2/VENT | LATCH | ZINC |
| 18 | SW-3082 | AS RQD | WEATHER STRIP BULB | VINYL |

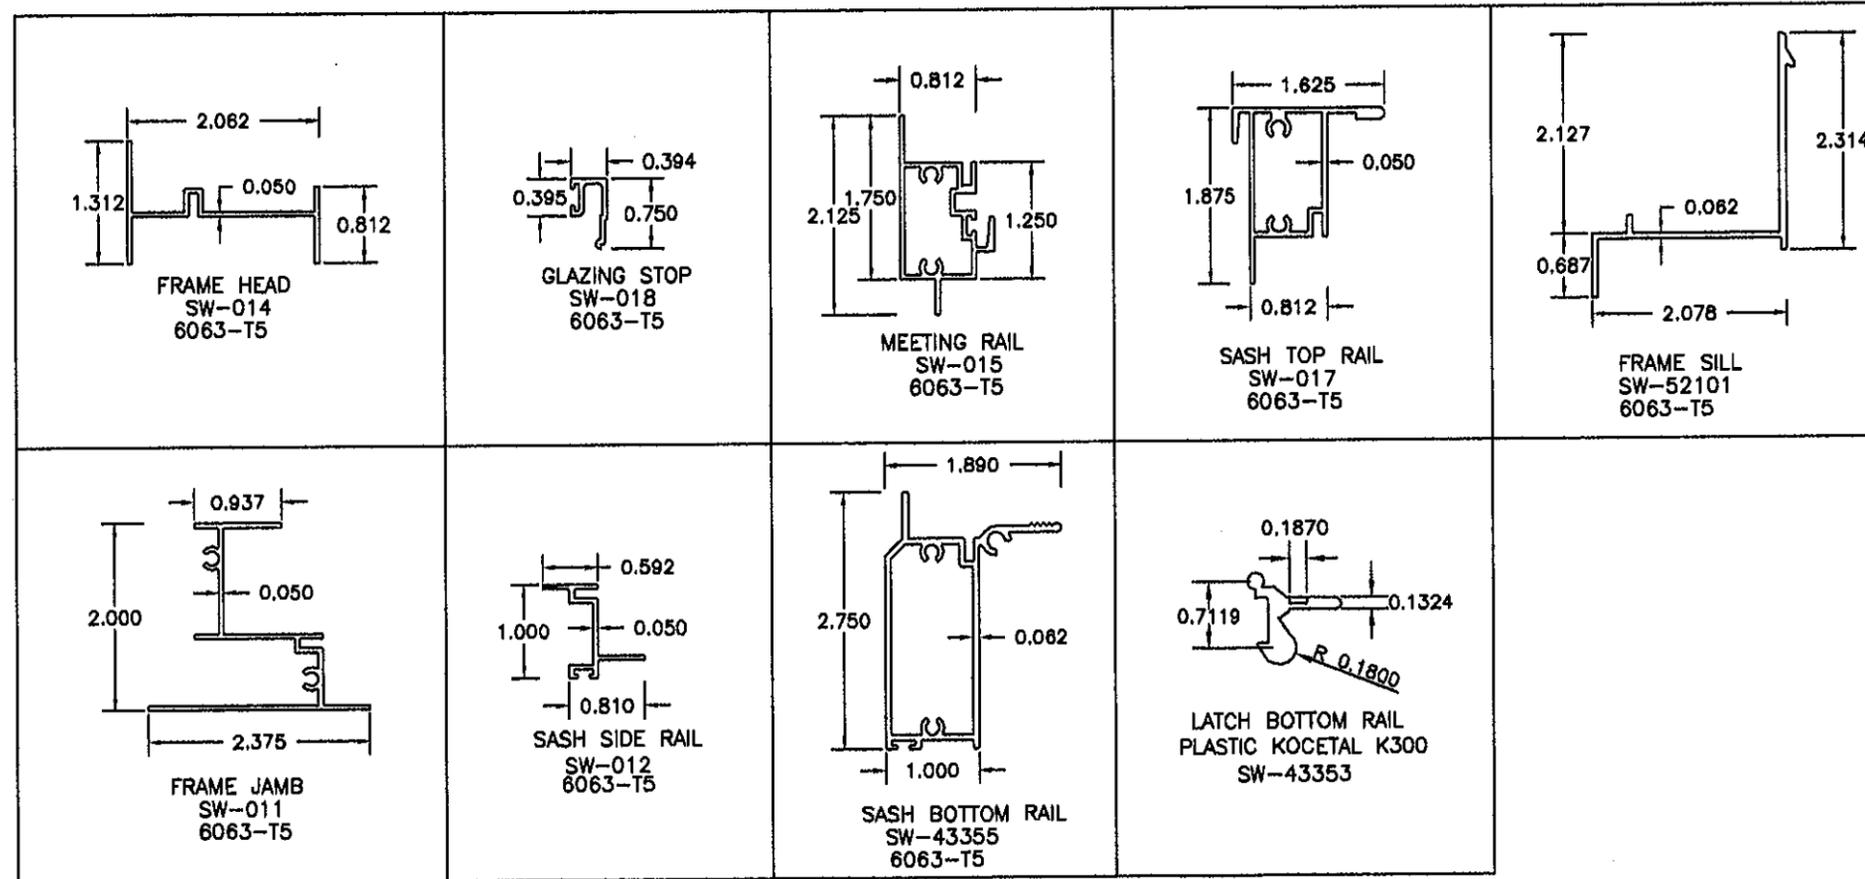

Sunshine Windows Manufacturing, Inc.
 1745 W. 33rd Place
 Hialeah, Florida 33012
 Ph: (305)364-9952
 Fax: (305)828-5118

SERIES 2000 ALUMINUM
 SINGLE HUNG WINDOW
 NON-IMPACT RESISTANT GLASS

Drawn By: RF
 Date: 4-14-08
 Scale: 1/2"=1'
 Revision: _____
 Revision: _____

DRAWING NO.
 SH08-02

SHEET
 6 OF 6

Approved as complying with the Florida Building Code
 Date: MAY 8, 2008
 NOAH DB-0331.06
 Miami Dade Product Control
 Division
 By: *Manuel Perez*

[Signature]
 A-14-08
 FRANCISCO HERNANDEZ
 FLORIDA PE # 51393

NON-IMPACT RESISTANT WINDOW