



BUILDING CODE COMPLIANCE OFFICE (BCCO)
PRODUCT CONTROL DIVISION

MIAMI-DADE COUNTY, FLORIDA
METRO-DADE FLAGLER BUILDING
140 WEST FLAGLER STREET, SUITE 1107
MIAMI, FLORIDA 33130-1563
(305) 375-2902 FAX (305) 372-6339

www.miamidade.gov/buildingcodeonline

NOTICE OF ACCEPTANCE (NOA)

NR Architectural Products
4348 Westroads Drive
West Palm Beach, FL 33407

SCOPE:

This NOA is being issued under the applicable rules and regulations governing the use of construction materials. The documentation submitted has been reviewed by Miami-Dade County Product Control Division and accepted by the Board of Rules and Appeals (BORA) to be used in Miami-Dade County and other areas where allowed by the Authority Having Jurisdiction (AHJ).

This NOA shall not be valid after the expiration date stated below. The Miami-Dade County Product Control Division (In Miami-Dade County) and/or the AHJ (in areas other than Miami-Dade County) reserve the right to have this product or material tested for quality assurance purposes. If this product or material fails to perform in the accepted manner, the manufacturer will incur the expense of such testing and the AHJ may immediately revoke, modify, or suspend the use of such product or material within their jurisdiction. BORA reserves the right to revoke this acceptance, if it is determined by Miami-Dade County Product Control Division that this product or material fails to meet the requirements of the applicable building code.

This product is approved as described herein, and has been designed to comply with the Florida Building Code, including the High Velocity Hurricane Zone.

DESCRIPTION: Series 6001 Aluminum Sliding Glass Door – S.M.I.

APPROVAL DOCUMENT: Drawing No. **W07-79**, titled "series 6001 Alum Sliding Glass Doors (S.M.I.)", sheets 1 through 07 of 07, dated 10/18/07 with revision "B" dated 02/29/09, prepared by Al-Farooq Corporation, signed and sealed by Humayoun Farooq, P. E., bearing the Miami-Dade County Product Control Revision stamp with the Notice of Acceptance number and Expiration date by the Miami-Dade County Product Control Division.

MISSILE IMPACT RATING: Small Missile Impact Resistant

LIMITATIONS:

Miami-Dade County Product Control Approved Shutters Or Protection Devices Shall Be Required Up-To 30 Ft. Of Grade.

LABELING: Each unit shall bear a permanent label with the manufacturer's name or logo, city, state and following statement: "Miami-Dade County Product Control Approved", unless otherwise noted herein.

RENEWAL of this NOA shall be considered after a renewal application has been filed and there has been no change in the applicable building code negatively affecting the performance of this product.

TERMINATION of this NOA will occur after the expiration date or if there has been a revision or change in the materials, use, and/or manufacture of the product or process. Misuse of this NOA as an endorsement of any product, for sales, advertising or any other purposes shall automatically terminate this NOA. Failure to comply with any section of this NOA shall be cause for termination and removal of NOA.

ADVERTISEMENT: The NOA number preceded by the words Miami-Dade County, Florida, and followed by the expiration date may be displayed in advertising literature. If any portion of the NOA is displayed, then it shall be done in its entirety.

INSPECTION: A copy of this entire NOA shall be provided to the user by the manufacturer or its distributors and shall be available for inspection at the job site at the request of the Building Official. This NOA revises NOA No. 07-1219.17 and consists of this page 1 and evidence pages E-1 and E-2, as well as approval document mentioned above.

The submitted documentation was reviewed by **Jaime D. Gascon, P. E.**



J. Gascon
7/1/09

NOA No. 09-0407.06
Expiration Date: April 03, 2013
Approval Date: July 22, 2009
Page 1

NR Architectural Products

NOTICE OF ACCEPTANCE: EVIDENCE SUBMITTED

A. DRAWINGS

1. Manufacturer's die drawings and sections.
2. Drawing No **W07-79**, titled "series 6001 Alum Sliding Glass Doors (S.M.I.)", sheets 1 through 07 of 07, dated 10/18/07 with revision "B" dated 02/29/09, prepared by Al-Farooq Corporation, signed and sealed by Humayoun Farooq, P. E.

B. TESTS

1. Test reports on:
 - 1) Air Infiltration Test, per FBC, TAS 202-94
 - 2) Uniform Static Air Pressure Test, Loading per FBC, TAS 202-94
 - 3) Water Resistance Test, per FBC, TAS 202-94
 - 4) Forced Entry Resistant Test per FBC, TAS 202-94
 - 5) Small Missile Impact Test, per FBC, TAS 201-94
 - 6) Cyclic Wind Pressure Loading, per FBC, TAS 203-94

Along with marked-up drawings and installation diagram of an alum sliding Glass door, prepared by Hurricane Testing Laboratory, LLC, Test Report No. **HTL 0242-0517-07(SM140)** dated 10/17/07, signed and sealed by Vinu J. Abraham, P. E.

(Submitted under previous NOA No. 07-1219.17)

C. CALCULATIONS


1. Anchor verification calculations and structural analysis, complying with FBC-2007, prepared by Al-Farooq Corporation, dated 11/27/07 and revised on 02/25/09, signed and sealed by Humayoun Farooq, P. E.
Complies with ASTM E1300-02/ 04

D. QUALITY ASSURANCE

1. Miami-Dade Building Code Compliance Office (BCCO).

E. MATERIAL CERTIFICATIONS

1. Notice of Acceptance No. **09-0312.02** revises **05-1208.02** issued to E.I. DuPont DeNemours & Co., Inc. for their "**DuPont Butacite® PVB**" dated 04/15/09, expiring on 12/11/10.
2. Notice of Acceptance No. **06-0216.06** issued to Solutia Inc. for their "**Saflex IIIG Clear or colored Interlayer**" dated 05/04/06, expiring on 05/21/11.

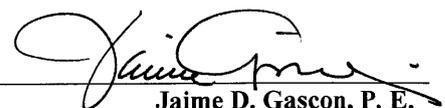

Jaime D. Gascon, P. E.

Chief, Product Control Division

NOA No. 09-0407.06

Expiration Date: April 03, 2013

Approval Date: July 22, 2009

NR Architectural Products

NOTICE OF ACCEPTANCE: EVIDENCE SUBMITTED

E. MATERIAL CERTIFICATIONS (CONTINUED)

3. TREMCO Part No. **TR-14271E** EPDM exterior glazing gasket complying with the following:
 - a) ASTM C864 Specification for Dense Elastomeric Compression Seal Gaskets, Setting Blocks, and Spacers with Option II exceptions.
 - b) ASTM D412 Standard Test Methods for Vulcanized Rubber and Thermoplastic Elastomers—Tension of 1600 PSI.
 - c) ASTM D395B Test Methods for Rubber Property—Compression Set for 22 HRS 158°F.
 - d) ASTM D 624 Test Method for Tear Strength of Conventional Vulcanized Rubber and Thermoplastic Elastomers of 143 lb/ in.

F. STATEMENTS


1. Statement letter of conformance, dated February 27, 2009, signed and sealed by Humayoun Farooq, P. E.
2. Statement letter of no financial interest, dated February 27, 2009, signed and sealed by Humayoun Farooq, P. E.
3. Laboratory compliance letter for Test Reports No. **HTL-0242-0517-07**, issued by Hurricane Test Laboratory, Inc., dated October 17, 2007, signed and sealed by Vinu J. Abraham, P. E.
(Submitted under previous NOA No. 07-1219.17)
4. Laboratory addendum letter for Test Reports No. **HTL-0242-0517-07**, issued by Hurricane Test Laboratory, Inc., dated February 20, 2008, signed and sealed by Vinu J. Abraham, P. E.
(Submitted under previous NOA No. 07-1219.17)

G. OTHERS

1. Notice of Acceptance No. **07-1219.17**, issued to NR Architectural Products for their Series “6001” Aluminum Sliding Glass Doors – S.M.I.”, approved on 04/03/08 and expiring on 04/03/13.



Jaime D. Gascon, P. E.
Chief, Product Control Division
NOA No. 09-0407.06
Expiration Date: April 03, 2013
Approval Date: July 22, 2009

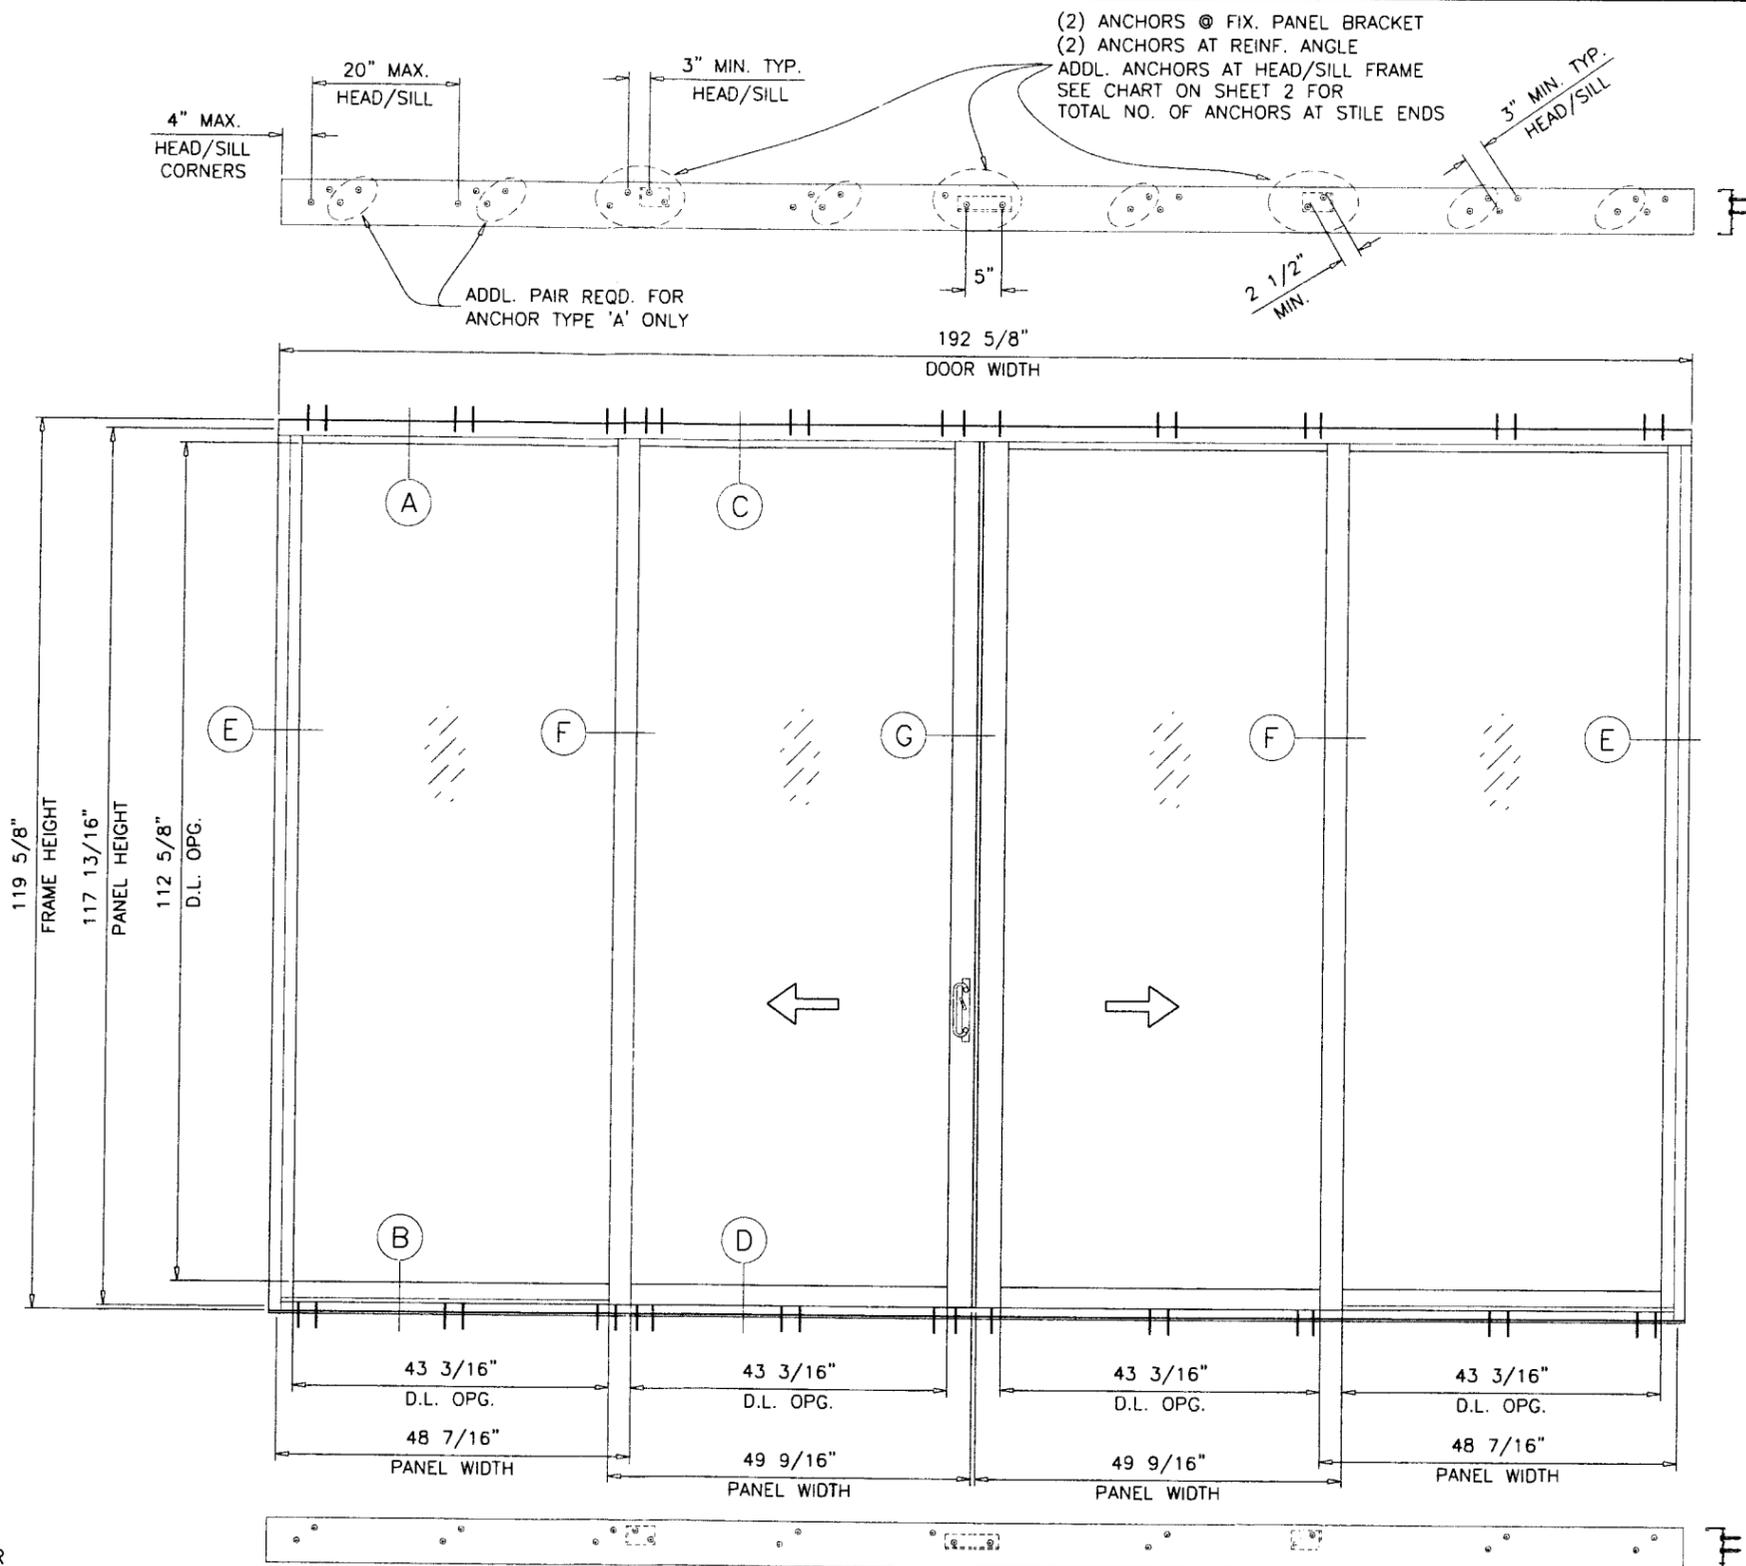

(2) ANCHORS @ FIX. PANEL BRACKET
 (2) ANCHORS AT REINF. ANGLE
 ADDL. ANCHORS AT HEAD/SILL FRAME
 SEE CHART ON SHEET 2 FOR
 TOTAL NO. OF ANCHORS AT STILE ENDS

DOORS ARE RATED FOR SMALL MISSILE IMPACT.
 MIAMI-DADE COUNTY APPROVED IMPACT RESISTANT SHUTTERS ARE
 REQUIRED FOR INSTALLATIONS UP TO 30 FT. OF GRADE.
 SHUTTERS NOT REQD. FOR INSTALLATIONS ABOVE 30 FT. OF GRADE.

SERIES-6001 ALUMINUM SLIDING GLASS DOOR

DESIGN LOAD RATING FOR DOORS TO BE AS PER CHART SHOWN
 ON SHEET 2.

THIS PRODUCT HAS BEEN DESIGNED AND TESTED TO COMPLY WITH THE
 REQUIREMENTS OF THE FLORIDA BUILDING CODE 2004/2007 EDITION INCLUDING
 HIGH VELOCITY HURRICANE ZONE (HVHZ).

WOOD BUCKS BY OTHERS, MUST BE ANCHORED PROPERLY TO TRANSFER
 LOADS TO THE STRUCTURE.

ANCHORS SHALL BE AS LISTED, SPACED AS SHOWN ON DETAILS, ANCHORS
 EMBEDMENT TO BASE MATERIAL SHALL BE BEYOND WALL DRESSING OR STUCCO.

ANCHORING OR LOADING CONDITIONS NOT SHOWN IN THESE DETAILS
 ARE NOT PART OF THIS APPROVAL.

A LOAD DURATION INCREASE IS USED IN DESIGN OF ANCHORS INTO WOOD ONLY.

MATERIALS INCLUDING BUT NOT LIMITED TO STEEL/METAL SCREWS, THAT COME INTO
 CONTACT WITH OTHER DISSIMILAR MATERIALS SHALL MEET THE REQUIREMENTS
 OF 2004/2007 FLORIDA BLDG. CODE SECTION 2003.8.4.

TYPICAL ELEVATION
 TESTED UNIT

LAMINATED GLASS
 SMALL MISSILE IMPACT

UNANCHORED JAMBS COMPLY WITH DEFLECTION
 OF L/180 AND ALLOWABLE STRESS LIMITATION

Engr: DR HUMAYOUN FARCOQ
 STRUCTURES
 FLA. PE # 16557
 C.A.N. 3538

MAR 17 2009

PRODUCT
 as complying with the Florida
 Building Code
 Acceptance No. 09-0407.06
 Expiration Date April 03, 2013
 By: *[Signature]*
 Miami Dade Product Control
 Division

afc
AL-FAROOQ CORPORATION
 ENGINEERS & PRODUCT DEVELOPMENT
 1235 S.W. 87 AVE
 MIAMI, FLORIDA 33174
 TEL. (305) 264-8100 FAX. (305) 262-6978
 COMP-ANL\W07-79NR

SERIES-6001 ALUM SLIDING GLASS DOOR (S.M.I.)
NR ARCHITECTURAL PRODUCTS
 4348 WESTROADS DRIVE
 WEST PALM BEACH, FL. 33407
 TEL. (561) 844-1121 FAX. (561) 844-6131

no	date	description
A	02.15.08	REV. PER BCCO COMMENTS
B	02.26.09	UPDATED FOR 2007 FBC


date: 10-18-07
 scale: 1/2"=1'-0"
 dr. by: HAMID
 chk. by:
 drawing no.
W07-79
 sheet 1 of 7

		DESIGN LOAD CAPACITY - PSF											
PANEL WIDTH NOMINAL INCHES	DOOR HEIGHT INCHES	ANCHORS TYPE 'A'			ANCHORS TYPE 'B'			ANCHORS TYPE 'C'			ANCHORS TYPE 'D'		
		4 ANCHORS	5 ANCHORS	6 ANCHORS	2 ANCHORS	3 ANCHORS	4 ANCHORS	2 ANCHORS	3 ANCHORS	4 ANCHORS	3 ANCHORS	4 ANCHORS	5 ANCHORS
		EXT. (+) INT. (-)	EXT. (+) INT. (-)	EXT. (+) INT. (-)	EXT. (+) INT. (-)	EXT. (+) INT. (-)	EXT. (+) INT. (-)	EXT. (+) INT. (-)	EXT. (+) INT. (-)	EXT. (+) INT. (-)	EXT. (+) INT. (-)	EXT. (+) INT. (-)	EXT. (+) INT. (-)
36	80	117.2	140.0	140.0	137.7	140.0	140.0	140.0	140.0	140.0	140.0	140.0	140.0
42		105.5	131.9	140.0	124.0	140.0	140.0	140.0	140.0	140.0	131.1	140.0	140.0
48		97.3	121.6	140.0	114.3	140.0	140.0	140.0	140.0	140.0	120.9	140.0	140.0
54		91.4	114.2	137.1	107.4	140.0	140.0	132.8	140.0	140.0	113.5	140.0	140.0
60		87.2	109.0	130.8	102.4	138.6	138.6	126.7	138.6	138.6	108.3	140.0	140.0
36	84	110.1	137.6	140.0	129.3	140.0	140.0	140.0	140.0	140.0	136.7	140.0	140.0
42		98.8	123.5	140.0	116.1	140.0	140.0	140.0	140.0	140.0	122.8	140.0	140.0
48		90.8	113.5	136.2	106.7	140.0	140.0	132.0	140.0	140.0	112.8	140.0	140.0
54		85.0	106.2	127.4	99.8	140.0	140.0	123.5	140.0	140.0	105.5	140.0	140.0
60		80.7	100.0	100.0	94.8	100.0	100.0	117.3	100.0	100.0	100.0	100.0	100.0
36	90	100.9	126.1	140.0	118.6	140.0	140.0	140.0	140.0	140.0	125.3	140.0	140.0
42		90.2	112.8	135.4	106.0	140.0	140.0	131.2	140.0	140.0	112.1	140.0	140.0
48		82.5	103.2	123.8	97.0	140.0	140.0	120.0	140.0	140.0	102.5	136.7	140.0
54		76.9	96.1	115.3	90.3	135.5	140.0	111.7	140.0	140.0	95.5	127.3	140.0
60		72.6	90.8	100.0	85.4	100.0	100.0	105.6	100.0	100.0	90.2	100.0	100.0
36	96	93.1	116.4	139.7	109.4	140.0	140.0	135.4	140.0	140.0	115.7	140.0	140.0
42		83.0	103.8	124.5	97.6	140.0	140.0	120.7	140.0	140.0	103.1	137.5	140.0
48		75.7	94.6	113.5	88.9	133.4	140.0	110.0	140.0	140.0	94.0	125.3	140.0
54		70.2	87.7	100.0	82.5	100.0	100.0	102.0	100.0	100.0	87.2	100.0	100.0
60		66.0	82.5	99.1	77.6	100.0	100.0	96.0	100.0	100.0	82.0	100.0	100.0
36	102	86.5	108.1	129.7	101.6	140.0	140.0	125.7	140.0	140.0	107.4	140.0	140.0
42		76.9	96.1	115.3	90.3	135.5	140.0	111.7	140.0	140.0	95.5	127.3	140.0
48		69.8	87.3	104.8	82.1	123.2	133.2	101.5	133.2	133.2	86.8	115.7	133.2
54		64.6	80.7	96.9	75.9	100.0	100.0	93.9	100.0	100.0	80.2	100.0	100.0
60		60.7	76.9	88.1	71.6	100.0	100.0	88.9	100.0	100.0	75.2	100.0	100.0
36	108	80.7	100.0	100.0	94.8	100.0	100.0	117.3	100.0	100.0	100.0	100.0	100.0
42		71.6	89.5	100.0	84.1	100.0	100.0	104.0	100.0	100.0	88.9	100.0	100.0
48		64.9	81.1	97.3	76.2	100.0	100.0	94.3	100.0	100.0	80.6	100.0	100.0
54		60.5	75.7	90.8	71.1	100.0	100.0	88.0	100.0	100.0	75.2	100.0	100.0
60		56.8	70.9	85.1	66.7	100.0	100.0	82.5	100.0	100.0	70.5	94.2	100.0
36	114	75.7	94.6	100.0	88.9	100.0	100.0	110.0	100.0	100.0	94.0	100.0	100.0
42		66.9	83.7	100.0	78.7	100.0	100.0	97.3	100.0	100.0	83.2	100.0	100.0
48		60.5	75.7	90.8	71.1	100.0	100.0	88.0	100.0	100.0	75.2	100.0	100.0
54		56.8	70.9	85.1	66.7	100.0	100.0	82.5	100.0	100.0	70.5	94.2	100.0
60		52.4	66.5	80.8	62.3	100.0	100.0	78.0	100.0	100.0	66.0	89.7	100.0
36	120	71.2	89.0	100.0	83.7	100.0	100.0	103.5	100.0	100.0	88.5	100.0	100.0
42		62.9	78.6	94.3	73.9	100.0	100.0	91.4	100.0	100.0	78.1	100.0	100.0
48		56.8	70.9	85.1	66.7	100.0	100.0	82.5	100.0	100.0	70.5	94.2	100.0
54		52.4	66.5	80.8	62.3	100.0	100.0	78.0	100.0	100.0	66.0	89.7	100.0
60		48.0	62.1	76.4	57.9	100.0	100.0	73.5	100.0	100.0	62.0	85.2	100.0


NOTE:
GLASS CAPACITIES ON THIS SHEET ARE
BASED ON ASTM E1300-02/04 (3 SEC. GUSTS)
AND FLORIDA BUILDING COMMISSION
DECLARATORY STATEMENT DCA05-DEC-219

$$\text{PANEL WIDTH NOMINAL} = \frac{\text{DOOR WIDTH}}{\text{NUMBER OF PANELS}}$$

D.L. OPENING
D.L.O HEIGHT = PANEL HEIGHT - 5.1875"
D.L.O. WIDTH FIX. PANEL = PANEL WIDTH - 5.250"
D.L.O. WIDTH MOV. PANEL = PANEL WIDTH - 6.375"

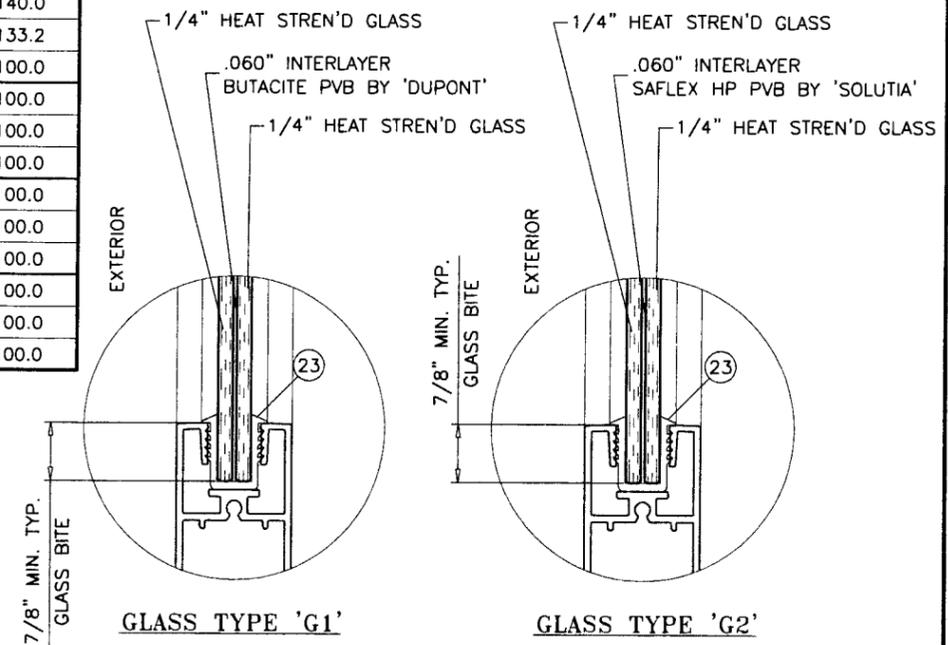

GLASS TYPE 'G1' GLASS TYPE 'G2'

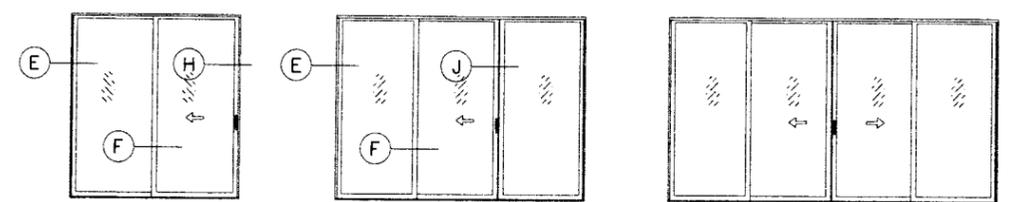

APPROVED CONFIGURATIONS

GLAZING OPTIONS
9/16" OVERALL LAMINATED GLASS

Engr: DR. HUMAYOUN FARDOO
STRUCTURES
FLA. PE # 18557
C.A.N. 3538

MAR 17 2009

PRODUCT REVIEWED
as complying with the Florida
Building Code
Acceptance No. 09-0407.06
Expiration Date April 03, 2013
By: *[Signature]*
Miami Dade Product Control
Division

af c
AL-FAROOQ CORPORATION
ENGINEERS & PRODUCT DEVELOPMENT
1235 S.W. 87 AVE
MIAMI, FLORIDA 33174
TEL. (305) 264-8100 FAX. (305) 262-6978
COMP-ANL \W07-79NR




SERIES-6001 ALUM SLIDING GLASS DOOR (S.M.I.)
NR ARCHITECTURAL PRODUCTS
4348 WESTROADS DRIVE
WEST PALM BEACH, FL. 33407
TEL. (561) 844-1121 FAX. (561) 844-6131

no.	date	description
A	02.15.08	REV. PER BCCO COMMENTS
B	02.26.09	UPDATED FOR 2007 FBC

revisions:

date: 10-18-07
scale: 3/8" = 1"
dr. by: HAMD
chk. by:

drawing no. **W07-79**
sheet 2 of 7

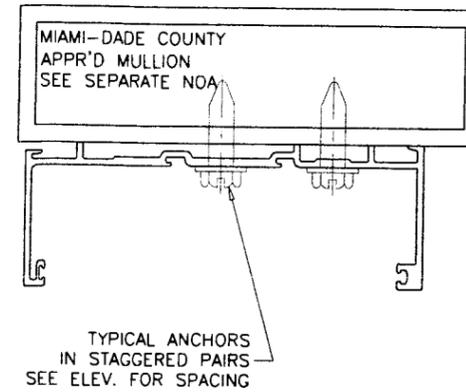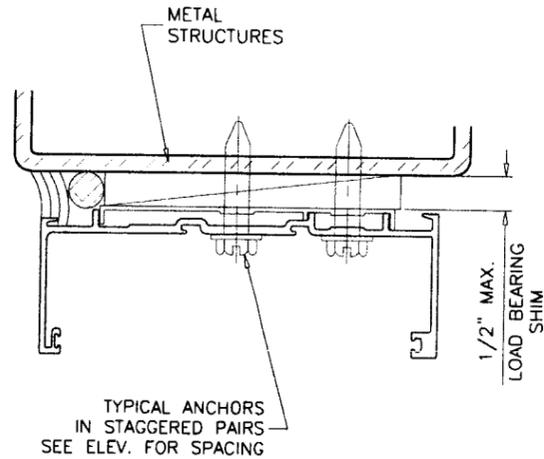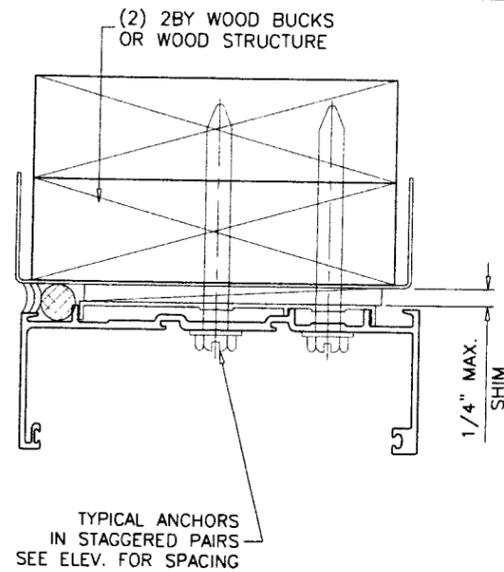

WOOD BUCKS AND METAL STRUCTURES NOT BY N.R. WDW. MUST SUPPORT LOADS IMPOSED BY GLAZING SYSTEM AND TRANSFER THEM TO THE BUILDING STRUCTURE.

TYPICAL ANCHORS: SEE ELEV. FOR SPACING

- TYPE 'A'- **3/8" DIA. LAG SCREWS** (Fy=45 KSI)
INTO WOOD STRUCTURES
WITH 2-1/4" MIN. PENETRATION INTO WOOD
- TYPE 'B'- **3/8" DIA. POWERS WEDGE-BOLT ANCHOR**
DIRECTLY INTO CONCRETE (fc' = 3000 PSI MIN.)
WITH 1-1/2" MIN. EMBED INTO CONC.
- TYPE 'C'- **3/8" DIA. SCREWS** (GRADE 5 CRS)
INTO METAL STRUCTURES
STEEL : 1/4" THK. MIN. (Fy = 36 KSI MIN.)
ALUMINUM : 1/4" THK. MIN. (6063-T5 MIN.)
(STEEL IN CONTACT WITH ALUMINUM TO BE PLATED OR PAINTED)
- TYPE 'D'- **5/16" DIA. TAPCON BY 'ITW'** (Fu=120 KSI, Fy=92 KSI)
INTO WOOD STRUCTURES
WITH 2-1/4" MIN. PENETRATION INTO WOOD

ANCHOR EDGE DISTANCES

- INTO CONCRETE = 3" MIN.
- INTO WOOD STRUCTURE = 1-1/2" MIN.
- INTO METAL STRUCTURE = 1" MIN.

SEALANTS:

ALL FRAME CORNERS AND JOINTS SEALED WITH DOW-795 OR TREMCO SPECTREM 2 SILICONE SEALANT.

WEEPHOLES:

- W1 = 1-1/2" X 1/2" WEEP SLOTS
- (1) AT CENTER OF EACH PANEL
- (1) AT EACH SIDE OF INTERLOCK
- (1) AT ASTRAGAL STILE

Engr: DR. HUMAYOUN FAROOQ
STRUCTURES
FLA. PE # 16557
C.A.N. 3538

MAR 17 2009

PRODUCT REVISED
as complying with the Florida
Building Code
Acceptance No. 09-0407.06
Expiration Date April 03, 2013

By: *[Signature]*
Miami Dade Product Control
Division

af c

AL-FAROOQ CORPORATION
ENGINEERS & PRODUCT DEVELOPMENT
1235 S.W. 87 AVE
MIAMI, FLORIDA 33174
TEL. (305) 264-8100 FAX. (305) 262-6978
COMP-ANL\W07-79NR

SERIES-6001 ALUM SLIDING GLASS DOOR (S.M.I.)


NR ARCHITECTURAL PRODUCTS
4348 WESTROADS DRIVE
WEST PALM BEACH, FL. 33407
TEL. (561) 844-1121 FAX. (561) 844-6131

revisions:

no	date	by	description
A	02.15.08		REV. PER BCCO COMMENTS
B	02.26.09		UPDATED FOR 2007 FBC

date: 10-18-07
scale: 3/8" = 1"
dr. by: HAMID
chk. by:



drawing no.
W07-79
sheet 4 of 7

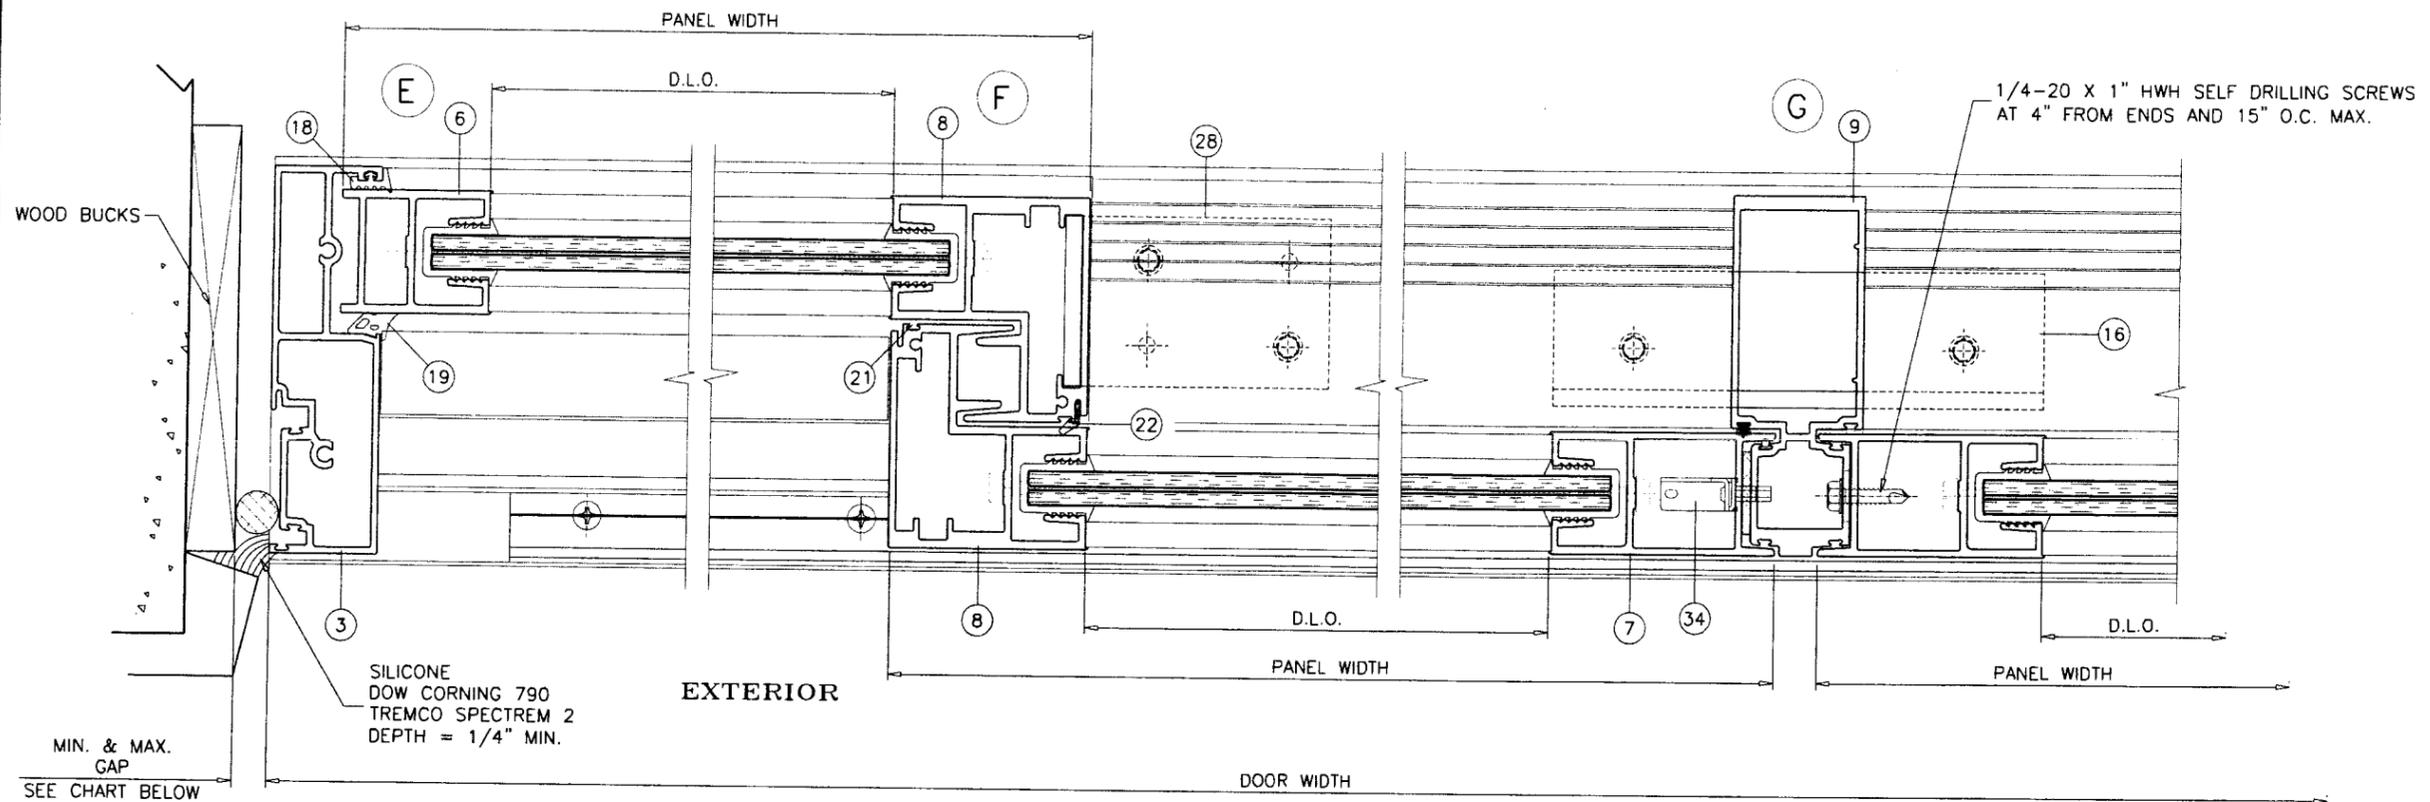

SILICONE
DOW CORNING 790
TREMCO SPECTREM 2
DEPTH = 1/4" MIN.

MIN. & MAX.
GAP
SEE CHART BELOW

MAX. FRAME HEIGHT	GAP	
	MIN.	MAX.
114"	3/8"	1/2"
119 5/8"	1/2"	3/4"

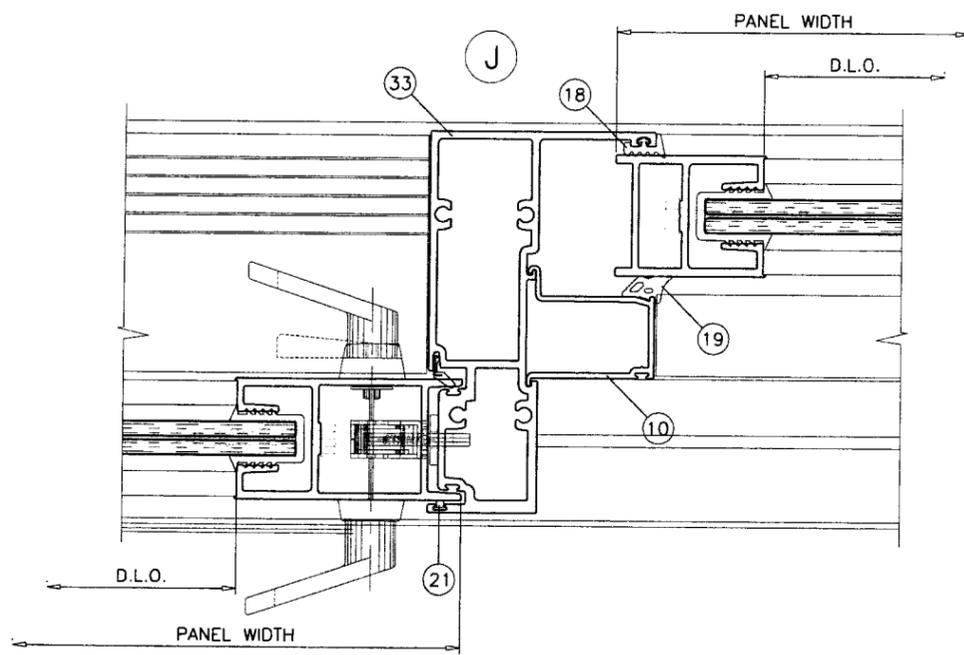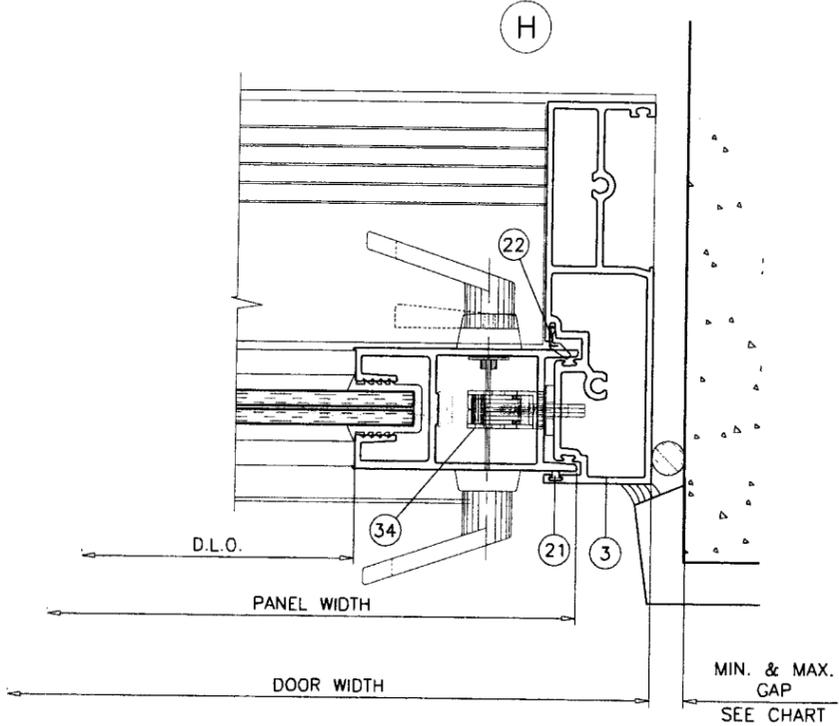

Engr: DR. HUMAYOUN FAROOQ
STRUCTURES
FLA. PE # 16557
C.A.N. 5538

MAR 17 2009

PRODUCT REVISED
as complying with the Florida
Building Code
Acceptance No. 09-0407.06
Expiration Date April 03, 2013
By *[Signature]*
Miami Dade Product Control
Division


afc
AL-FAROOQ CORPORATION
ENGINEERS & PRODUCT DEVELOPMENT
1235 S.W. 87 AVE
MIAMI, FLORIDA 33174
TEL. (305) 264-8100 FAX. (305) 262-6978
COMP-ANL\W07-79NR

SERIES-6001 ALUM SLIDING GLASS DOOR (S.M.I.)
NR ARCHITECTURAL PRODUCTS
4348 WESTROADS DRIVE
WEST PALM BEACH, FL. 33407
TEL. (561) 844-1121 FAX. (561) 844-6131


revisions:

no	date	by	description
A	02.15.08	REV. PER BCCO COMMENTS	
B	02.26.09	UPDATED FOR 2007 FBC	


date: 10-18-07
scale: 3/8" = 1"
dr. by: HAMID
chk. by:
drawing no.
W07-79
sheet 5 of 7

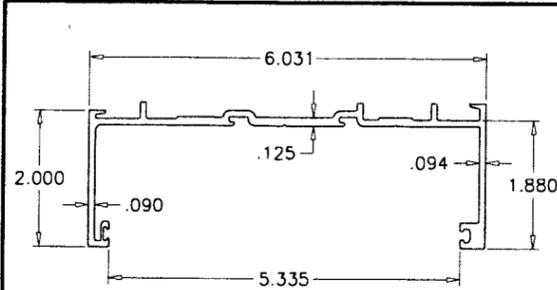


① FRAME HEAD

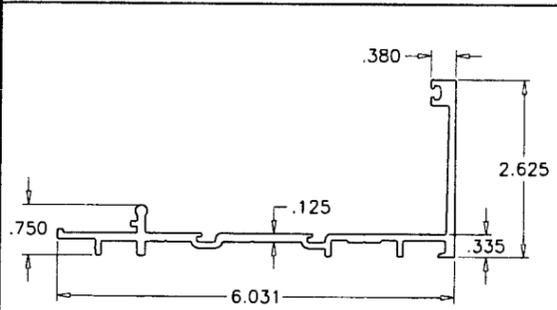


② FRAME SILL

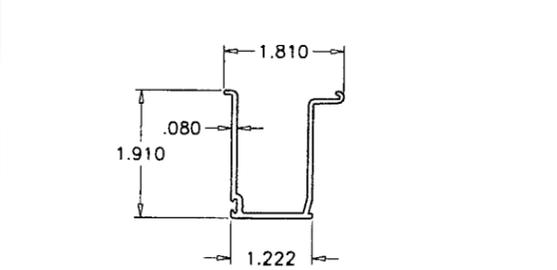


⑩ FIX. PANEL STOP

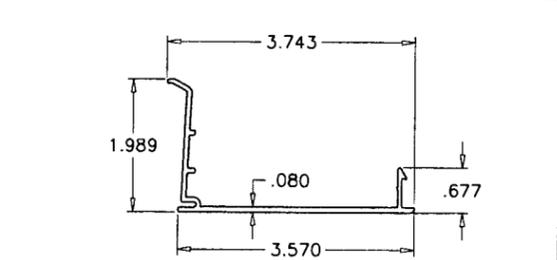


⑪ HEAD TRIM

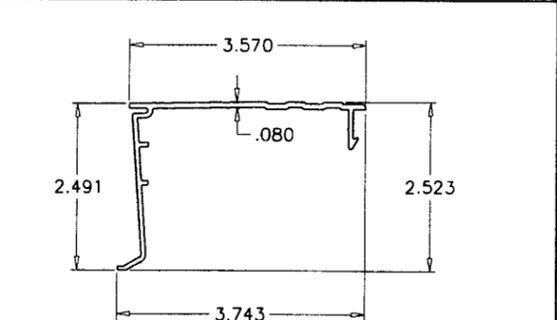


⑫ SILL THRESHOLD TRIM

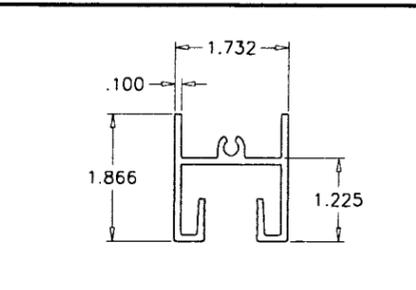


④ PANEL TOP RAIL

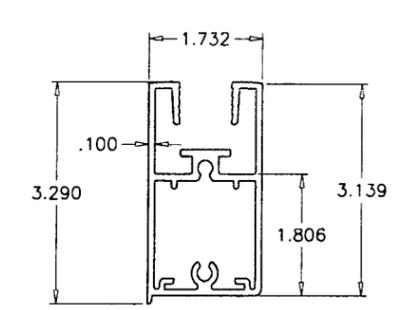


⑤ PANEL BOTTOM RAIL

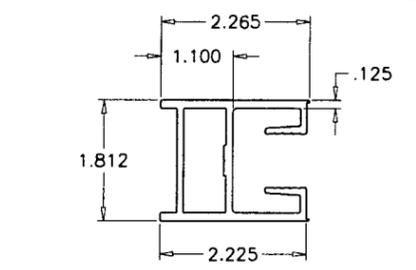


⑥ FIX. PANEL JAMB STILE

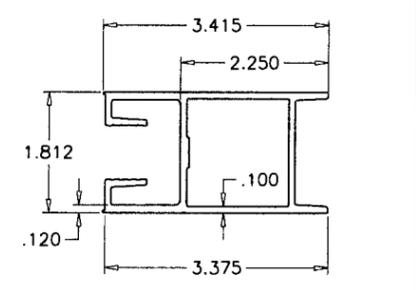


⑦ OPERATING PANEL JAMB STILE

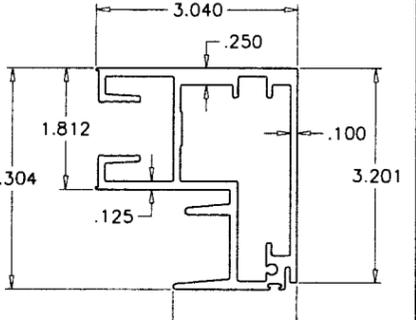


⑧ INTERLOCK STILE

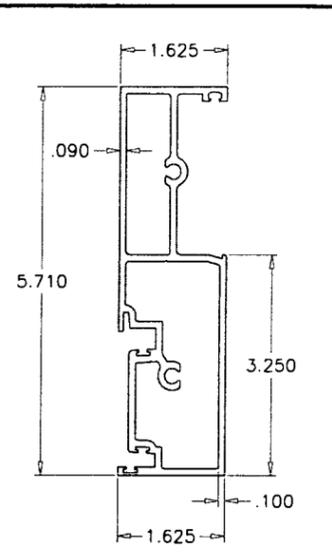


③ FRAME JAMB

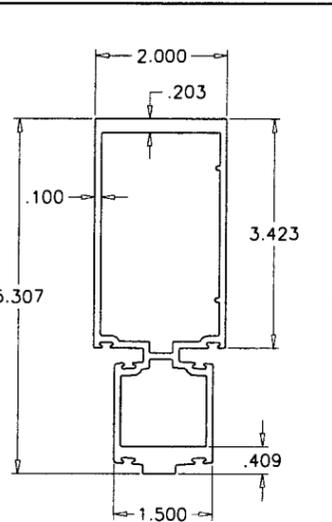


⑨ ASTRAGAL

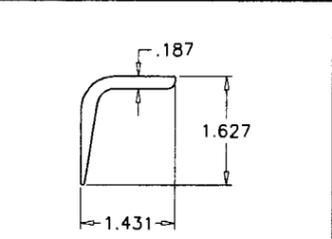


⑬ HEAD ANTI-BLOWOUT CLIP

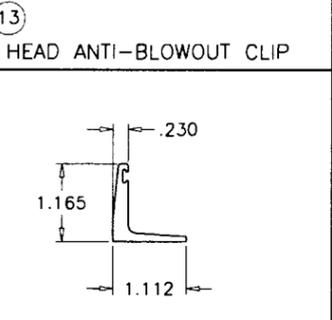


⑭ SILL ANTI-BLOWOUT CLIP

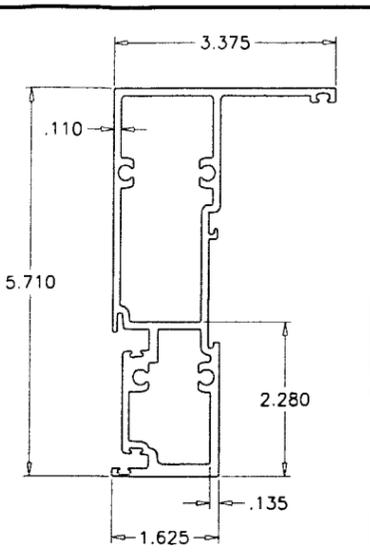


③③ OXO LOCK STILE

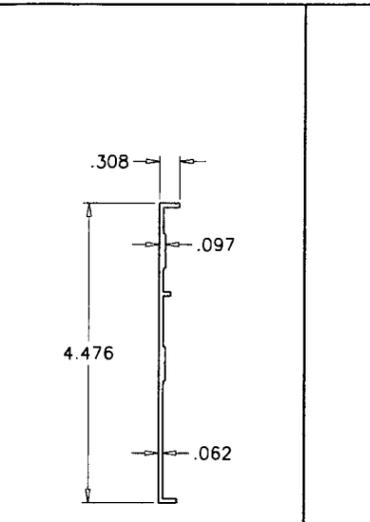

②⑨ SHEAR CLIP

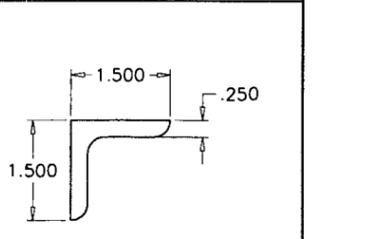

⑮ HEAD ANGLE

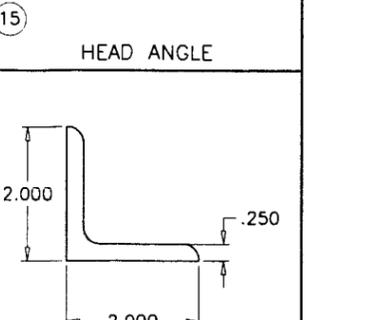

⑯ SILL ANGLE

Engr. DR. HUMAYOUN FAROOQ
STRUCTURES
FLA. PE. # 16557
C.A.N. 3538

MAR 17 2009


PRODUCT REVISED
as complying with the Florida
Building Code
Acceptance No. 09-0407.06
Expiration Date April 03, 2013
By: *[Signature]*
Miami Dade Product Control
Division

af c
AL-FAROOQ CORPORATION
ENGINEERS & PRODUCT DEVELOPMENT
1235 S.W. 87 AVE
MIAMI, FLORIDA 33174
TEL. (305) 264-8100 FAX. (305) 262-6978
COMP-ANL\W07-79NR

SERIES-6001 ALUM SLIDING GLASS DOOR (S.M.I.)
NR ARCHITECTURAL PRODUCTS
4348 WESTROADS DRIVE
WEST PALM BEACH, FL. 33407
TEL. (561) 844-1121 FAX. (561) 844-6131

no	date	by	description
A	02.15.08		NO CHANGE THIS SHEET
B	02.26.09		NO CHANGE THIS SHEET

date: 10-18-07
scale: 3/8" = 1"
dr. by: HAMID
chk. by:
drawing no. **W07-79**
sheet 6 of 7

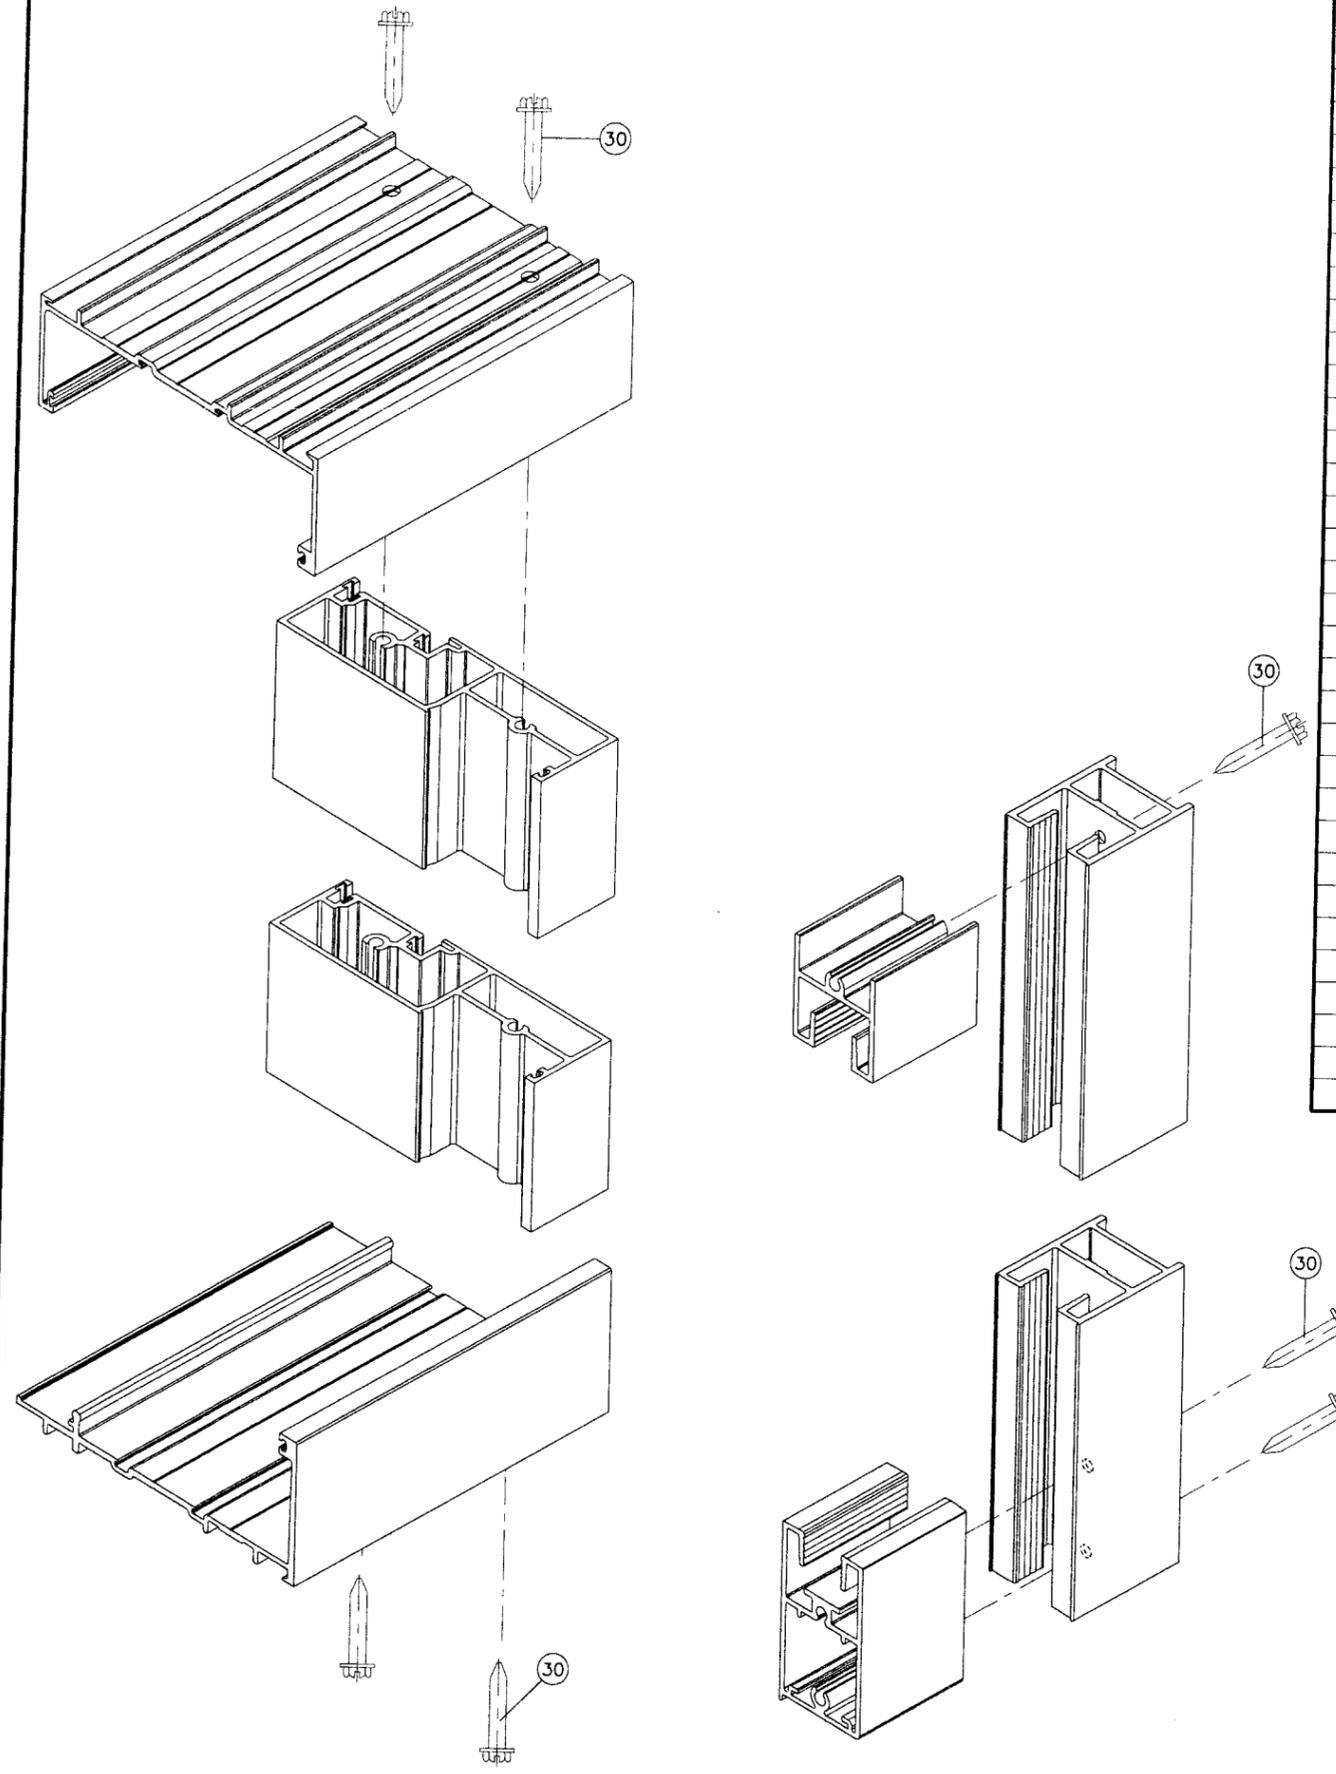

ITEM #	PART #	QUANTITY	DESCRIPTION	MATERIAL	MANF./SUPPLIER/REMARKS
1	SD-001	1	FRAME HEAD	6005-T5	-
2	SD-002	1	FRAME SILL	6005-T5	-
3	SD-003	1	FRAME JAMB	6005-T5	-
4	SD-006	2/ PANEL	TOP RAIL	6005-T5	-
5	SD-007	2/ PANEL	BOTTOM RAIL	6005-T5	-
6	SD-008	AS REQD.	FIX. PANEL JAMB STILE	6005-T5	-
7	SD-010	AS REQD.	OPERATING PANEL JAMB STILE	6005-T5	-
8	SD-009	AS REQD.	INTERLOCK STILE	6005-T5	-
9	SD-005	AS REQD.	ASTRAGAL STILE	6005-T5	-
10	SD-011	AS REQD.	FIX. PANEL STOP	6005-T5	-
11	SD-013	-	HEAD TRIM	6005-T5	-
12	SD-012	-	SILL THRESHOLD TRIM	6005-T5	-
13	SD-014	1	HEAD ANTI-BLOWOUT CLIP	6005-T5	AT MOV. PANELS ONLY
14	SD-015	1	SILL ANTI-BLOWOUT CLIP	6005-T5	LENGTH = FRAME WIDTH - 9"
15	NR-A1	-	HEAD REINF. ANGLE	STEEL	7-3/8" LONG
16	NR-A2	-	SILL REINF. ANGLE	STEEL	7-3/8" LONG
17	NR-A3	-	BACK UP PLATE	ALUM	1 X 4 X 1/4"
18	NR-G8	AS REQD.	PRESET GASKET	EPDM SPONGE	TR-15094E
19	NR-G9	AS REQD.	WEDGE GASKET	EPDM 70 DURO	TR-0436E
20	NR-G10	AS REQD.	FINPILE W'STRIPPING (.187W X .260H)	-	-
21	NR-G11	AS REQD.	BULB GASKET	VINYL	Q200T190 Q-LON
22	NR-G12	AS REQD.	FINGER GASKET	-	QE2D 250 Q-LON
23	NR-G13	AS REQD.	GLAZING GASKET	80 DURO	TR-15292W
24	NR-G15	AS REQD.	FIX. PANEL SETTING BLOCK	EPDM 80 DURO	4" LONG
25	NR-G16	AS REQD.	DOOR STOP	-	-
26	NR-A4	-	TRACK COVER	ST/ST	-
27	NR-A5	2/ MOV. PANEL	DUAL TANDEM ROLLER ASSEMBLY	ST/ST	DELTA
28	NR-A6	-	FIX. PANEL ANGLE BRACKET	ALUMINUM	3 X 4 X 1/4" X 2-1/2" LONG
29	NR-A7	AS REQD.	SHEAR CLIP CONTINUOUS	6005-T5	-
30	NR-F4	AS REQD.	FRAME/PANEL ASSEMBLY SCREWS	-	1/4-20 X 1-1/2" HWH TC
31	NR-F5	-	HEAD ANTI-BLOWOUT CLIP FASTENERS	-	1/4-20 X 3/4" HWH MS
32	NR-F6	-	SILL ANTI-BLOWOUT CLIP FASTENERS	-	#12 X 1/4" X 1/2" PHP SMS
33	SD-004	AS REQD.	OXO PANEL LOCK STILE	6005-T5	-
34	-	AS REQD.	MULTI POINT LOCK	ST. STEEL	AMESBURY

Engr: DR. HUMAYOUN FAROOQ
STRUCTURES
FLA. PE # 16557
C.A.M. 3538

MAR 17 2009

PRODUCT REVIEWED
as complying with the Florida
Building Code
Acceptance No. 09-0407.06
Expiration Date April 03, 2013
By *[Signature]*
Miami Dade Product Control
Division

af c
AL-FAROOQ CORPORATION
ENGINEERS & PRODUCT DEVELOPMENT
1235 S.W. 87 AVE
MIAMI, FLORIDA 33174
TEL. (305) 264-8100 FAX. (305) 262-6978
COMP-ANL\W07-79NR

SERIES-6001 ALUM SLIDING GLASS DOOR (S.M.I.)
NR ARCHITECTURAL PRODUCTS
4348 WESTROADS DRIVE
WEST PALM BEACH, FL. 33407
TEL. (561) 844-1121 FAX. (561) 844-6131

revisions:

no.	date	by	description
A	02.15.08		REV. PER BCCO COMMENTS
B	02.26.09		NO CHANGE THIS SHEET

date: 10-18-07
scale: 3/8" = 1"
dr. by: HAMD
chk. by:

drawing no.
W07-79
sheet 7 of 7