



**MIAMI-DADE COUNTY**  
**BUILDING CODE COMPLIANCE OFFICE (BCCO)**  
**PRODUCT CONTROL DIVISION**

**MIAMI-DADE COUNTY, FLORIDA**  
**METRO-DADE FLAGLER BUILDING**  
**140 WEST FLAGLER STREET, SUITE 1107**  
**MIAMI, FLORIDA 33130-1563**  
**(305) 375-2902 FAX (305) 372-6339**

**NOTICE OF ACCEPTANCE (NOA)**

[www.miamidade.gov/buildingcode](http://www.miamidade.gov/buildingcode)

**NR Architectural Products**  
**4348 Westroads Drive**  
**West Palm Beach, FL 33407**

**SCOPE:**

This NOA is being issued under the applicable rules and regulations governing the use of construction materials. The documentation submitted has been reviewed by Miami-Dade County Product Control Division and accepted by the Board of Rules and Appeals (BORA) to be used in Miami-Dade County and other areas where allowed by the Authority Having Jurisdiction (AHJ).

This NOA shall not be valid after the expiration date stated below. The Miami-Dade County Product Control Division (In Miami-Dade County) and/or the AHJ (in areas other than Miami-Dade County) reserve the right to have this product or material tested for quality assurance purposes. If this product or material fails to perform in the accepted manner, the manufacturer will incur the expense of such testing and the AHJ may immediately revoke, modify, or suspend the use of such product or material within their jurisdiction. BORA reserves the right to revoke this acceptance, if it is determined by Miami-Dade County Product Control Division that this product or material fails to meet the requirements of the applicable building code.

This product is approved as described herein, and has been designed to comply with the Florida Building Code, including the High Velocity Hurricane Zone.

**DESCRIPTION: Series "NRAP 2500-FX" Aluminum Fixed Window - S.M.I.**

**APPROVAL DOCUMENT:** Drawing No. **09-094**, titled "Series NRAP 2500-FX Fixed Window Small Missile Impact", sheets 1 through 7 of 7, dated 05/09/09, prepared by EngCo, Inc., signed and sealed by Pedro De Figueiredo, P. E., bearing the Miami-Dade County Product Control Approval stamp with the Notice of Acceptance number and Approval date by the Miami-Dade County Product Control Division.

**MISSILE IMPACT RATING: Small Missile Impact Resistant**

**LIMITATIONS: Miami-Dade County Product Control Approved Shutters Or Protection Devices Shall Be Required Up To 30 Ft. of Grade.**

**LABELING:** Each unit shall bear a permanent label with the manufacturer's name or logo, city, state and following statement: "Miami-Dade County Product Control Approved", unless otherwise noted herein.

**RENEWAL** of this NOA shall be considered after a renewal application has been filed and there has been no change in the applicable building code negatively affecting the performance of this product.

**TERMINATION** of this NOA will occur after the expiration date or if there has been a revision or change in the materials, use, and/or manufacture of the product or process. Misuse of this NOA as an endorsement of any product, for sales, advertising or any other purposes shall automatically terminate this NOA. Failure to comply with any section of this NOA shall be cause for termination and removal of NOA.

**ADVERTISEMENT:** The NOA number preceded by the words Miami-Dade County, Florida, and followed by the expiration date may be displayed in advertising literature. If any portion of the NOA is displayed, then it shall be done in its entirety.

**INSPECTION:** A copy of this entire NOA shall be provided to the user by the manufacturer or its distributors and shall be available for inspection at the job site at the request of the Building Official. This NOA consists of this page 1 and evidence page E-1, as well as approval document mentioned above. The submitted documentation was reviewed by **Jaime D. Gascon, P. E.**



*J. Gascon*  
*8/19/09*

**NOA No. 09-0519.02**  
**Expiration Date: August 19, 2014**  
**Approval Date: August 19, 2009**  
**Page 1**

NR Architectural Products

NOTICE OF ACCEPTANCE: EVIDENCE SUBMITTED

- A. DRAWINGS**
1. Manufacturer's die drawings and sections.
  2. Drawing No **09-094**, titled "Series NRAP 2500-FX Fixed Window Small Missile Impact", sheets 1 through 7 of 7, dated 05/09/09, prepared by EngCo, Inc., signed and sealed by Pedro De Figueiredo, P. E.
- B. TESTS**
1. Test reports on: 1) Air Infiltration Test, per FBC, TAS 202-94  
2) Uniform Static Air Pressure Test, Loading per FBC TAS 202-94  
3) Water Resistance Test, per FBC, TAS 202-94  
4) Small Missile Impact Test per FBC, TAS 201-94  
5) Cyclic Wind Pressure Loading per FBC, TAS 203-94  
6) Forced Entry Test, per FBC 2411 3.2.1, TAS 202-94  
along with marked-up drawings and installation diagram of casement out- & fixed window system, prepared by Hurricane Testing Laboratory, Inc., Test Report No. **HTL 0242-0301-09**, dated 04/07/09, signed and sealed by Vinu J. Abraham, P. E.
- C. CALCULATIONS**
1. Anchor calculations and structural analysis, complying with FBC-2007, prepared by EngCo, Inc., dated 05/14/09, signed and sealed by Pedro De Figueiredo, P. E.  
**Complies with ASTM E1300-02/ 04**
- D. QUALITY ASSURANCE**
1. Miami-Dade Building Code Compliance Office (BCCO).
- E. MATERIAL CERTIFICATIONS**
1. Notice of Acceptance No. **09-0312.03** issued to E.I. DuPont DeNemours & Co., Inc. for their "**DuPont Sentry Glass® Interlayer**" dated 05/13/09, expiring on 01/14/12.
  2. Notice of Acceptance No. **09-0312.02** issued to E.I. DuPont DeNemours & Co., Inc. for their "**DuPont Butacite® PVB, Interlayer**" dated 05/13/09, expiring on 12/11/10.
  3. Notice of Acceptance No. **06-0216.06** issued to Solutia Inc. for their "**Saflex III G Clear or colored interlayer**" dated May 04, 2006, expiring on May 21, 2011.
  4. TREMCO Part No. **TR-PS1126E** EPDM exterior glazing gasket complying with ASTM C864 Option II exceptions, ASTM D412 1600 PSI, D395B 22 HRS 158°F.
- E. STATEMENTS**
1. Statement letter of conformance and no financial interest, dated May 12, 2009, signed and sealed by Pedro De Figueiredo, P. E.
  2. Laboratory compliance letter for Test Report No. **HTL 0242-0301-09**, issued by Hurricane Test Laboratory, Inc., dated April 23, 2009, signed and sealed by Vinu J. Abraham, P. E.
- G. OTHERS**
1. None.



Jaime D. Gascon, P. E.  
Chief, Product Control Division  
NOA No. 09-0519.02  
Expiration Date: August 19, 2014  
Approval Date: August 19, 2009

**GENERAL NOTES: FLORIDA BUILDING CODE 2007**

1- CODE: THIS PRODUCT HAS BEEN TESTED AND DESIGNED IN ACCORDANCE WITH THE FLORIDA BUILDING CODE 2007 INCLUDING THE HIGH VELOCITY HURRICANE ZONE (HVHZ).

2- DEFINITION: THIS PRODUCT IS A FIXED TYPE WINDOW DESIGNED, CONSTRUCTED AND TESTED TO PROVIDE PROTECTION FROM HURRICANE FORCE WINDS AND WIND BORNE DEBRIS (SMALL MISSILE) WITHIN THE ALLOWABLE DESIGNED PRESSURES AND LIMITATIONS STATED IN THIS APPROVAL. INSTALLATION BELOW 30 FEET ELEVATION IT WILL REQUIRE APPROVED HURRICANE PROTECTION DEVICES.

3- POSTING:

'NR ARCHITECTURAL PRODUCTS, INC.  
WEST PALM BEACH - FLORIDA  
MIAMI-DADE COUNTY PRODUCT CONTROL APPROVED'

4- DESIGN LOADS: THE DESIGNED LOADS MUST BE CALCULATED BY A PROFESSIONAL ARCHITECT OR ENGINEER FOR EACH SPECIFIC PROJECT. THE CALCULATED DESIGNED PRESSURE MUST NOT EXCEED THE ALLOWABLE WINDOW PRESSURE.

5- MATERIAL: GLAZING TO BE IMPACT LAMINATED GLASS AS SPECIFIED ON THIS APPROVAL.

6- FASTENERS: ASSEMBLY SCREWS AND ANCHORS SHALL BE AS SPECIFIED IN THE CURRENT SET OF DRAWINGS. INSTALLATION AND LOADS AS PER THIS APPROVAL. ANCHOR QUANTITY & SPACING MUST NOT EXCEED THE MAXIMUM LIMITS SPECIFIED BY THIS APPROVAL.

7- USE: IT SHALL BE THE RESPONSIBILITY OF THE CONTRACTOR, ARCHITECT OR ENGINEER OF RECORD TO VERIFY THE FOLLOWING:

7.1- THE STABILITY OF THE STRUCTURE WHERE THE PRODUCT IS TO BE ATTACHED INSURING PROPER ANCHORAGE.

7.2- THE SITE SPECIFIC PROJECT CRITERIA, SUCH AS BUT NOT LIMITED TO, LOCAL CODE REQUIREMENTS, DESIGNED PRESSURES ETC.

7.3- THAT THIS APPROVAL IS ADEQUATE TO THE SPECIFIC PROJECT.

8- 33 1/3% INCREASE IN ALLOWABLE LOADS HAVE NOT BEEN USED IN THE DESIGN OF THE ANCHORS FOR THIS PRODUCT APPROVAL, HOWEVER, WOOD SCREWS WITH 1.6 INCREASE FOR WIND LOAD DURATION HAVE BEEN USED.


9- DISSIMILAR MATERIALS: MATERIALS, INCLUDING BUT NOT LIMITED TO STEEL, THAT COME IN CONTACT WITH OTHER DISSIMILAR MATERIALS SHALL MEET THE REQUIREMENTS OF 2007 FLORIDA BUILDING CODE.

FOR ALLOWABLE SIZES AND PRESSURES REFER TO:  
SHEET 2


PRODUCT NOT TO BE INSTALLED BELOW 30 FEET ELEVATION  
WITHOUT HURRICANE PROTECTION DEVICES

**TYPICAL ELEVATIONS**


VIEW FROM OUTSIDE

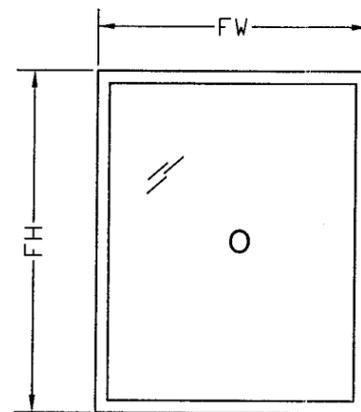

(O) SINGLE  
FIXED WINDOW  
SEE SHEET 2 FOR RATING

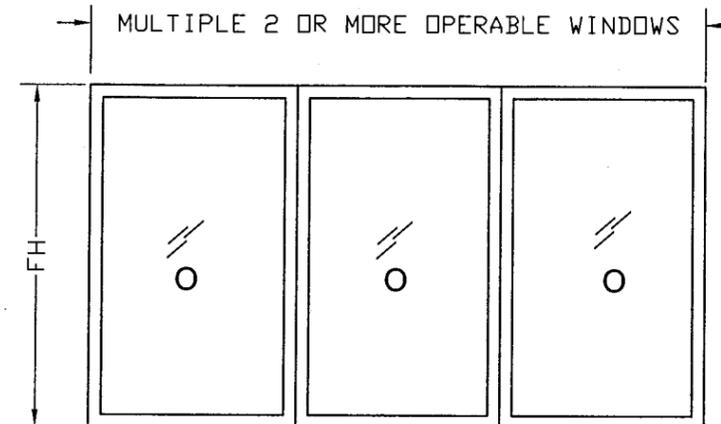

(OO, OOO, OOO)n  
MULTIPLE FIXED WINDOWS  
SEE SHEET 2 FOR RATING

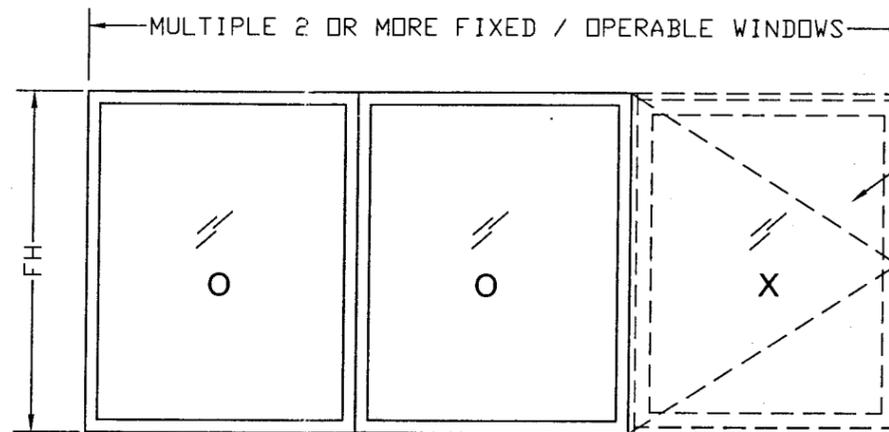

(XO, XOX, OXO, OXXOX)n  
MULTIPLE COMBINATION OF CASEMENT OUT AND FIXED WINDOWS  
SEE SHEET 2 FOR RATING

SEE SEPARATE  
APPROVAL FOR  
CASEMENT WINDOW

**TABLE OF CONTENTS:**

SHEET	DESCRIPTION
1 of 7	GENERAL NOTES, INDEX AND TYPICAL ELEVATIONS
2 of 7	TABLE 1 & 2 DESIGN RATING FOR SINGLE AND MULTIPLES UNITS
3 of 7	TYPICAL DETAILS
4 of 7	ANCHORAGE LAY-OUT WITH STRAPS
5 of 7	ANCHORAGE LAY-OUT WITH SHEAR CLIP
6 of 7	WINDOW COMPONENTS AND BILL OF MATERIAL
7 of 7	GLAZING DETAILS & CORNER ASSEMBLY

MANUFACTURER:

**NR**

**ARCHITECTURAL PRODUCTS, INC.**

4348 WESTROADS DRIVE  
WEST PALM BEACH  
FLORIDA - 33407  
WWW.NRWINDOWS.COM  
PH.: (561) 844-1121  
FAX: (561) 844-6131

PRODUCT:

**NRAP 2500-FX**  
FIXED WINDOW  
SMALL MISSILE IMPACT

Engineering:

**EngCo Inc.**

CA 8116  
6971 W. Sunrise Blvd. 104  
Plantation, Fl. 33313  
ENGCO@AOL.COM

JUL 21 2009

Engineer Seal  
Pedro De Figueiredo  
PE 52609

DRAFTING:

**PK DRAFTING & MORE**

MIAMI-DADE BCCO:

Approved as complying with the  
Florida Building Code  
Date **AUGUST 19, 2009**  
NO# **09-0519-029**  
Miami Dade Product Control  
Division  
By *[Signature]*

Date: 05/09/2009  
Scale: NA  
Design by: PPMF


Drawing Number  
**09-094**

SHEET  
1 of 7

**TABLE 1  
DESIGNED RATING FOR  
SINGLE FIXED UNITS (PSF)**

MAX. FRAME		PRESSURES	
WIDTH (FW)	HEIGHT (FH)	EXT (+)	INT (-)
24	96	120	
32	72	120	
38.75	60	120	
44	52	120	
48	48	120	
52	44	120	
60	38.75	120	
72	32	120	
96	24	120	

\* FRAME WIDTH AND HEIGHT  
IN INCHES  
\* PRESSURES IN PSF  
\* WINDOW AREA MUST NOT  
EXCEED 16.15 SQFT  
DLO=FW-4.375 OR FH-4.375

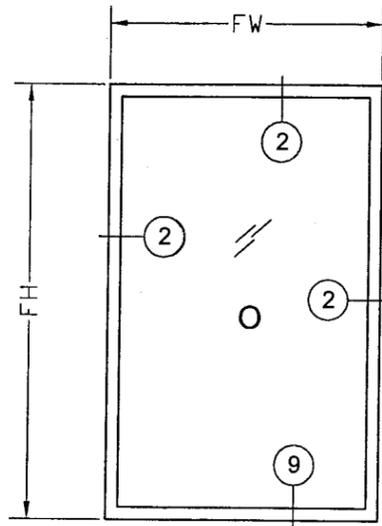


(O) SINGLE  
FIXED WINDOW


**TABLE 2  
DESIGNED RATING FOR MULLIONS  
ON MULTIPLE FIXED OR/AND  
FIXED/CASEMENT UNITS (PSF)**

TM	FH	MULL TYPE	
		6/ 8/ 10/ 10A EXT(+)	INT(-)
24	60	120	
32	60	120	
38.75	60	120	
44	52	120	
48	48	120	
54	43	120	
60	39	120	
66	35	120	
72	32	120	



TM- MAXIMUM TRIBUTARY  
MODULE WIDTH IN INCHES  
FH- MAXIMUM FINISHED  
HEIGHT IN INCHES  
PRESSURES IN PSF  
DLO=FW-4.375 OR FH-4.375

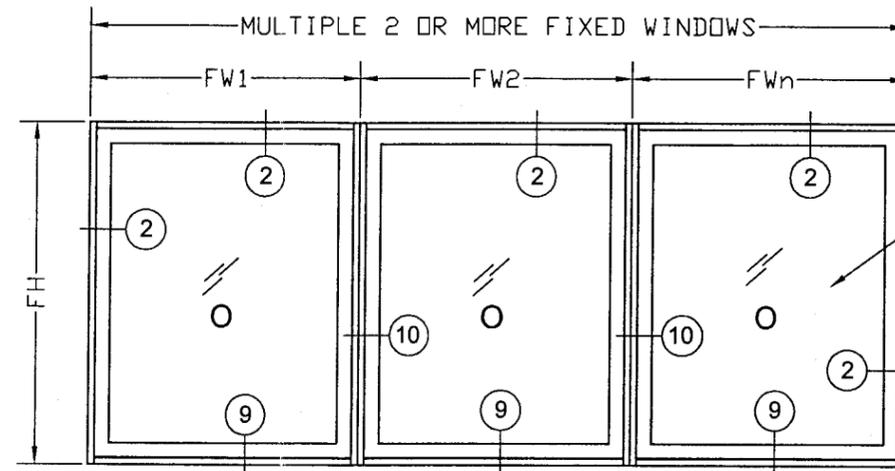

$$TM = (FW1 + FW2) / 2$$

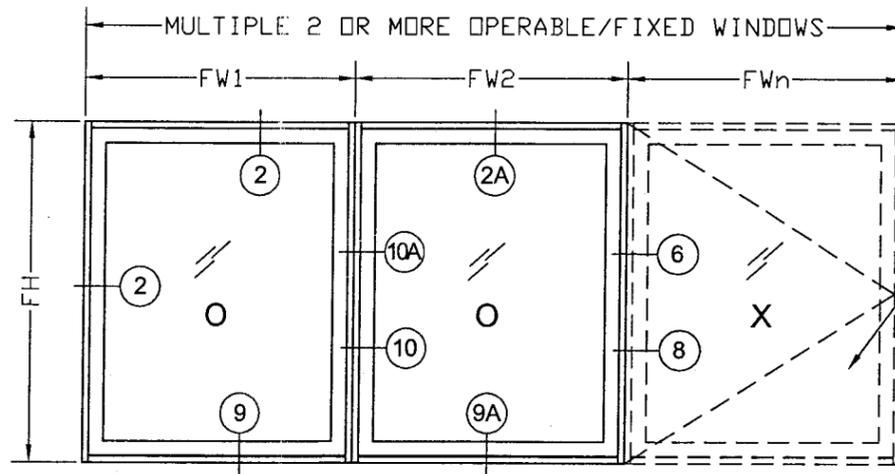

$$TM = (FW1 + FW2) / 2$$

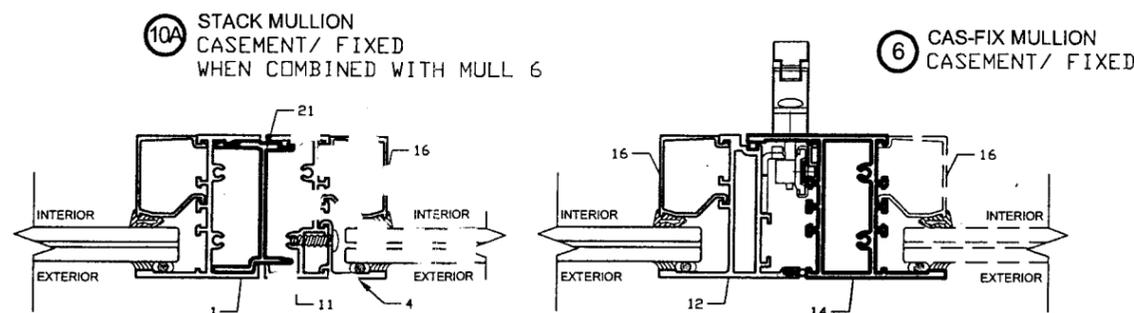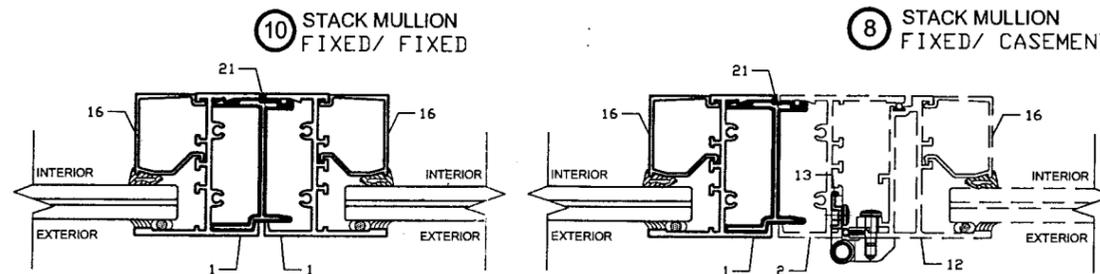

MANUFACTURER:

**NR**

**ARCHITECTURAL  
PRODUCTS, INC.**

4348 WESTROADS DRIVE  
WEST PALM BEACH  
FLORIDA - 33407  
WWW.NRWINDOWS.COM  
PH.: (561) 844-1121  
FAX: (561) 844-6131

PRODUCT:

**NRAP 2500-FX**  
FIXED WINDOW  
SMALL MISSILE IMPACT

Engineering:

**EngCo Inc.**

CA 8116  
6971 W. Sunrise Blvd. 104  
Plantation, FL 33313  
ENGCO@AOL.COM

JUL 21 2009

Engineer Seal  
Pedro De Figueiredo  
PE 52609

DRAFTING:

**PK DRAFTING & MORE**

MIAMI-DADE BCCO:





Approved as complying with the  
Florida Building Code  
Date **AUGUST 19, 2009**  
NO. **09-0519.02**  
Miami Dade Product Control  
Division  
By *[Signature]*

Date: 05/09/2009  
Scale: NA  
Design by: PPMF

Drawing Number  
**09-094**

SHEET  
2 of 7

TYPICAL DETAILS

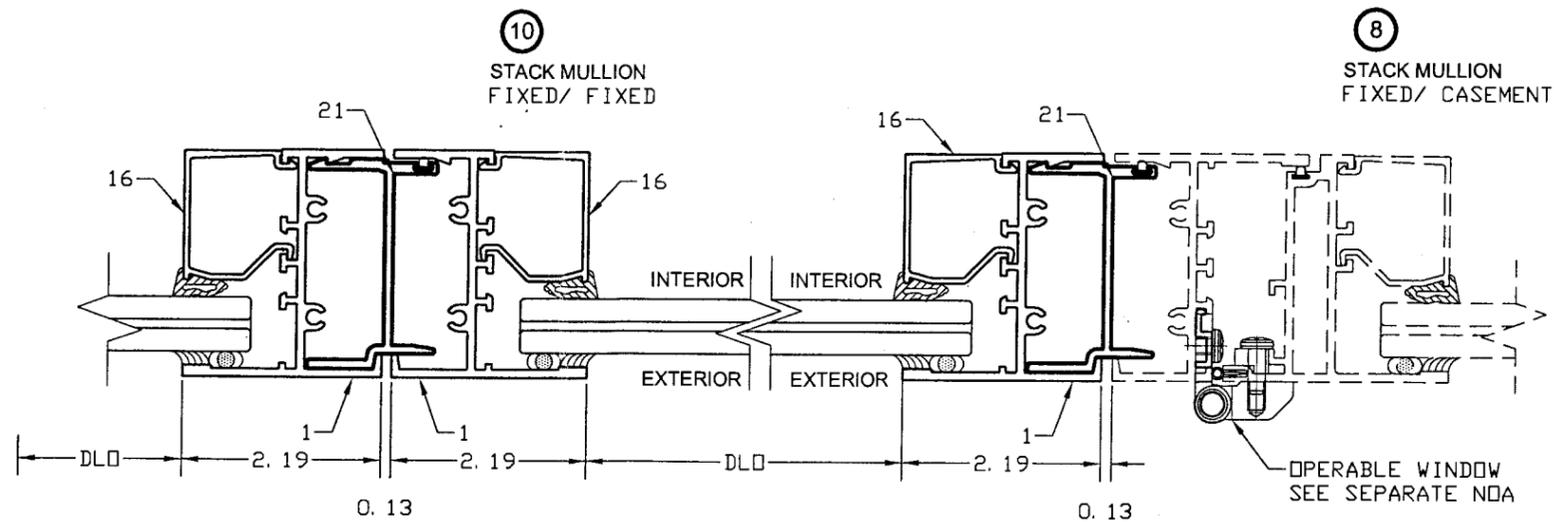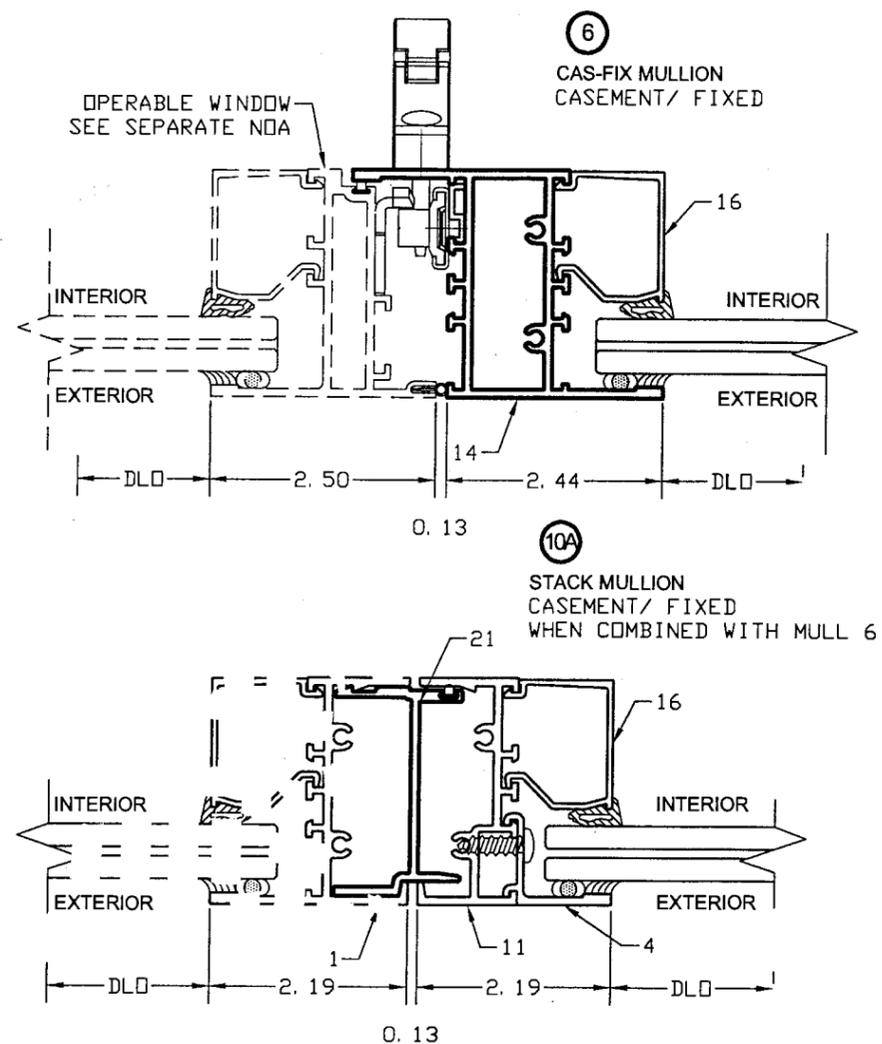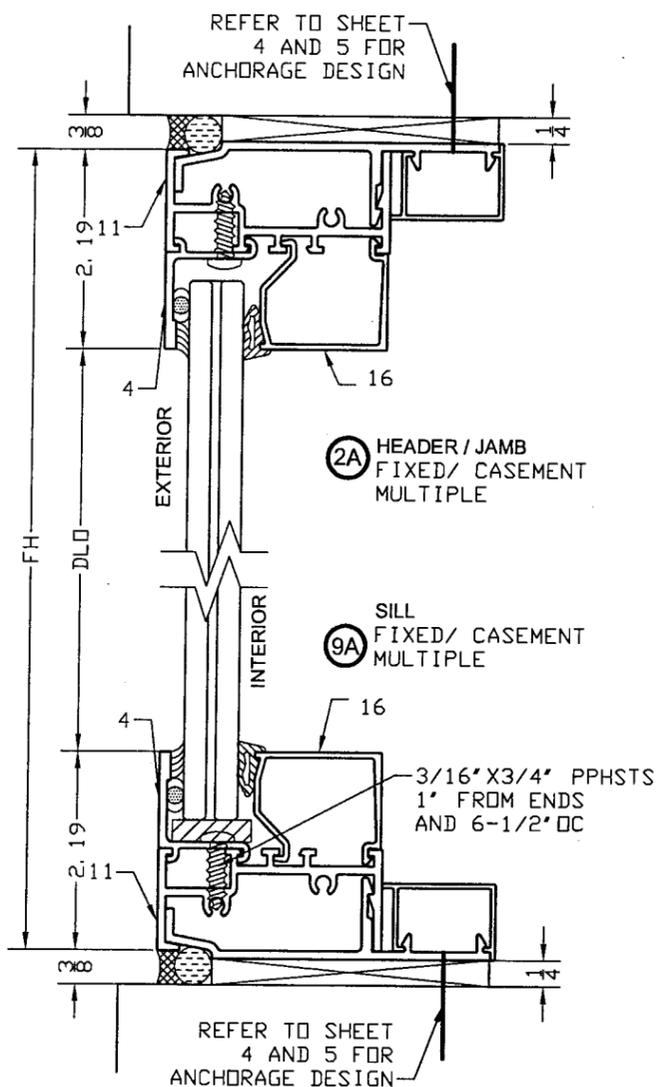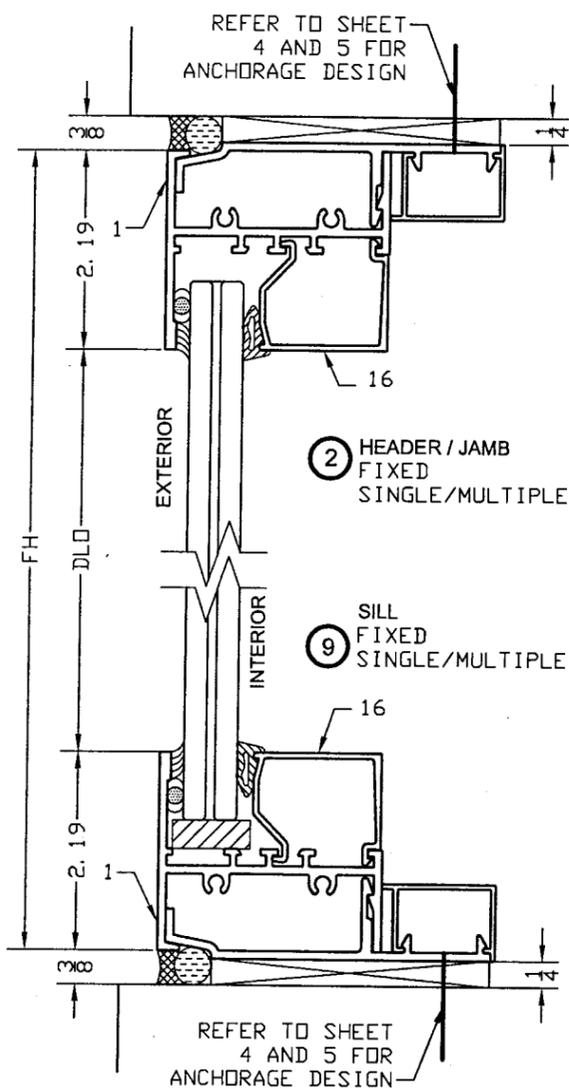

MANUFACTURER:

**NR**

ARCHITECTURAL PRODUCTS, INC.  
4348 WESTROADS DRIVE  
WEST PALM BEACH  
FLORIDA - 33407  
WWW.NRWINDOWS.COM  
PH.: (561) 844-1121  
FAX: (561) 844-6131

PRODUCT:  
**NRAP 2500-FX**  
FIXED WINDOW  
SMALL MISSILE IMPACT

Engineering:  
**EngCo Inc.**  
CA 8116  
6971 W. Sunrise Blvd. 104  
Plantation, Fl. 33313  
ENGCO@AOL.COM

JUL 21 2009  
Engineer Seal  
Pedro De Figueiredo  
PE 52609

DRAFTING:  
**PK DRAFTING & MORE**



MIAMI-DADE BCCO:

Approved as complying with the  
Florida Building Code  
Date August 19, 2009  
NOA# 09-0519.02  
Miami Dade Product Control  
Division  
By [Signature]

Date: 05/09/2009  
Scale: NA  
Design by: PPMF



Drawing Number  
**09-094**

SHEET  
3 of 7

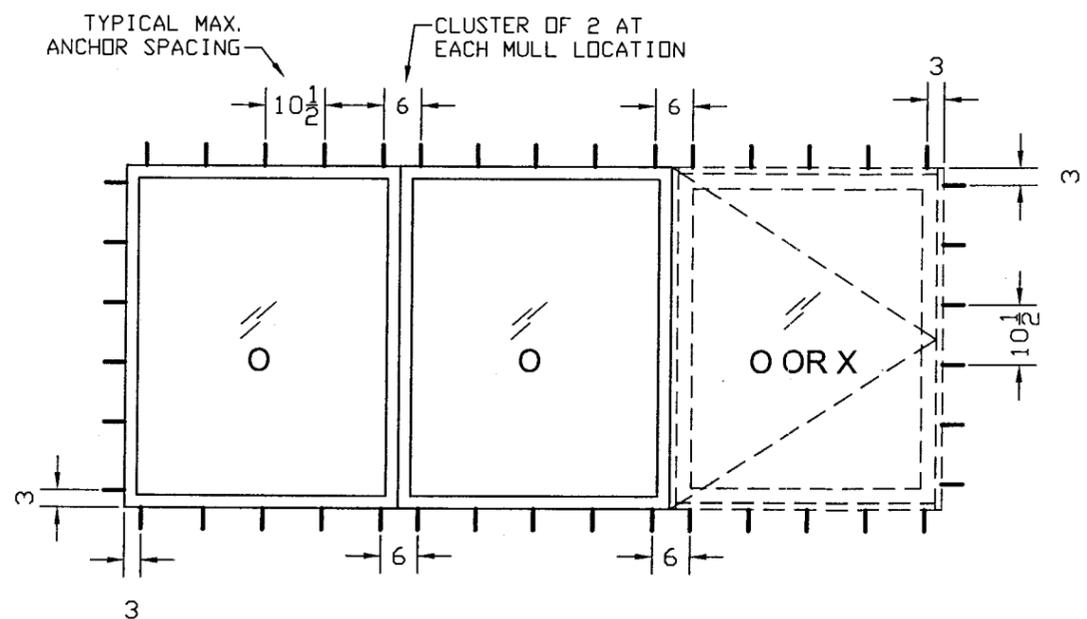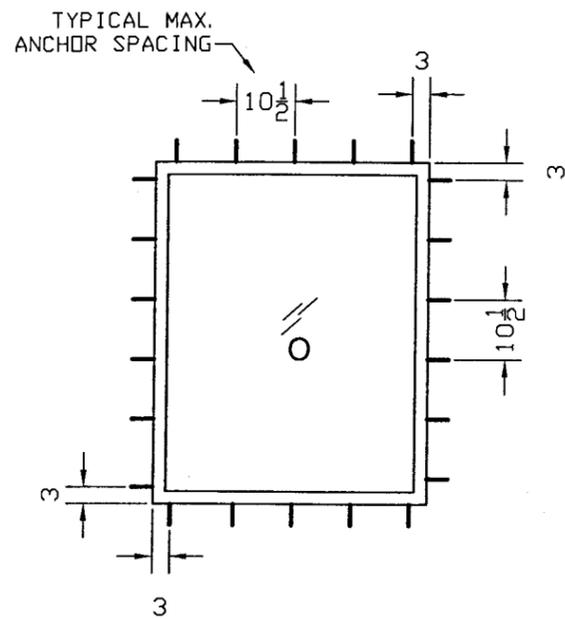


ANCHORAGE LAY-OUT WITH STRAP

TYPE	DESCRIPTION	PENETRATION	EDGE DIST.	SUBSTRATUM
A	1/4" TAPCONS	1 1/4"	2-1/2"	MASONRY OR CONCRETE
B	1/4" TAPCONS	1 1/2"	3/4"	INTO 2X BUCK (G>=0.55)
C	1/4"-14 SDS	1/8"	1/2"	6063-T6 ALUMINUM ASTM A36 STEEL

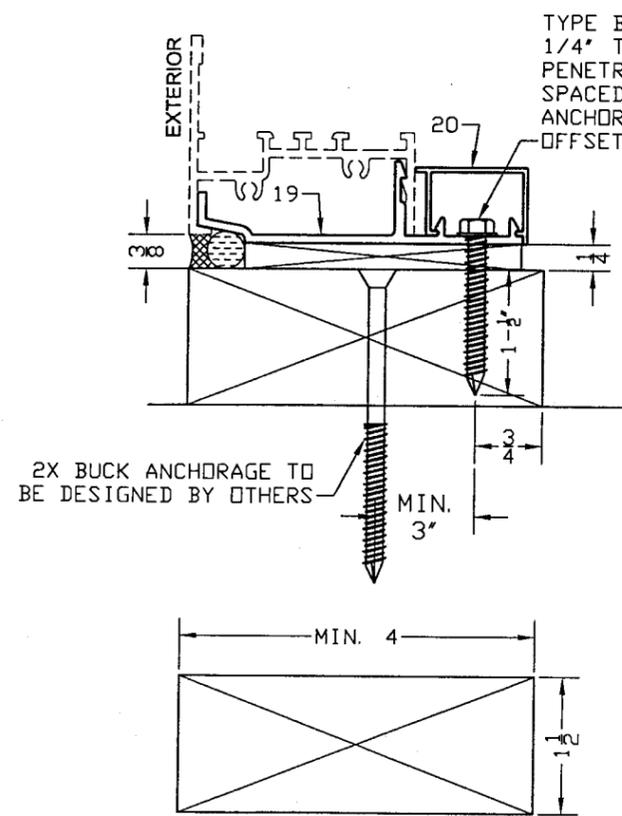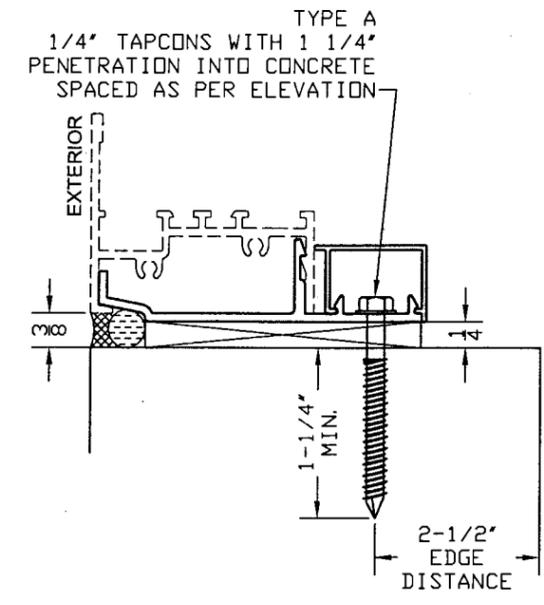


TYPE B  
1/4" TAPCONS WITH 1 1/2"  
PENETRATION INTO 2X BUCK  
SPACED AS PER ELEVATION  
ANCHORS MUST BE MIN. 3"  
OFFSET FROM 2X BUCK ANCHORS

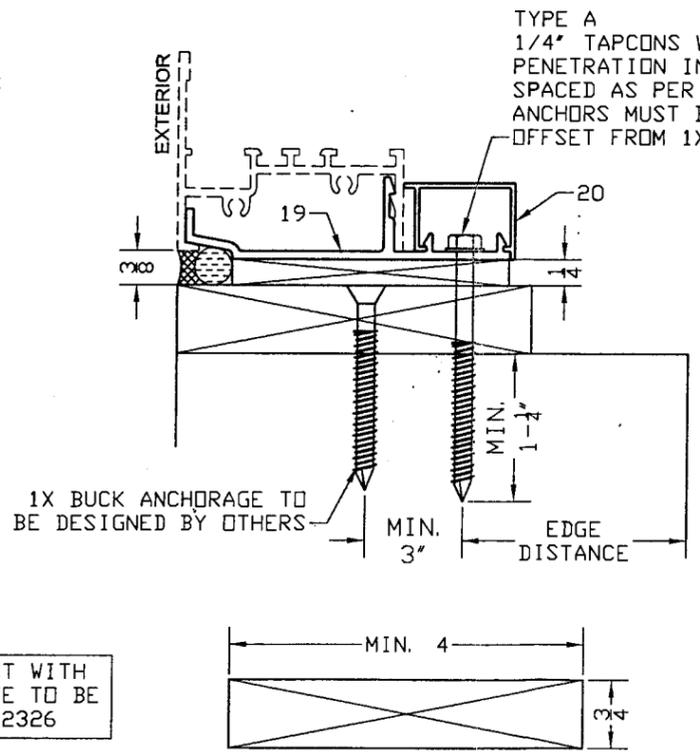

TYPE A  
1/4" TAPCONS WITH 1 1/4"  
PENETRATION INTO MASONRY  
SPACED AS PER ELEVATION  
ANCHORS MUST BE MIN. 3"  
OFFSET FROM 1X BUCK ANCHORS

ALL WOOD IN CONTACT WITH  
MASONRY OR CONCRETE TO BE  
PROTECTED PER FBC 2326

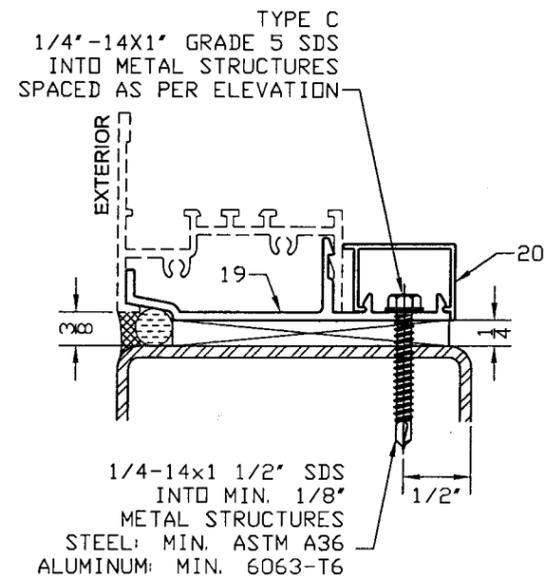

TYPE C  
1/4"-14X1" GRADE 5 SDS  
INTO METAL STRUCTURES  
SPACED AS PER ELEVATION

MANUFACTURER:  
**NR**  
ARCHITECTURAL  
PRODUCTS, INC.  
4348 WESTROADS DRIVE  
WEST PALM BEACH  
FLORIDA - 33407  
WWW.NRWINDOWS.COM  
PH.: (561) 844-1121  
FAX: (561) 844-6131

PRODUCT:  
**NRAP 2500-FX**  
FIXED WINDOW  
SMALL MISSILE IMPACT

Engineering:  
**EngCo Inc.**  
CA 8116  
6971 W. Sunrise Blvd. 104  
Plantation, FL 33313  
ENGCO@AOL.COM

JUL 21 2009  
Engineer Seal  
Pedro De Figueiredo  
PE 52609


DRAFTING:  
**PK DRAFTING & MORE**

MIAMI-DADE BCCO:  
  
Approved as complying with the  
Florida Building Code  
Date: August 19, 2009  
NOA#: 09-0519.02  
Miami Dade Product Control  
Division  
By: *[Signature]*

Date: 05/09/2009  
Scale: NA  
Design by: PPMF

Drawing Number  
**09-094**



SHEET  
**4 of 7**

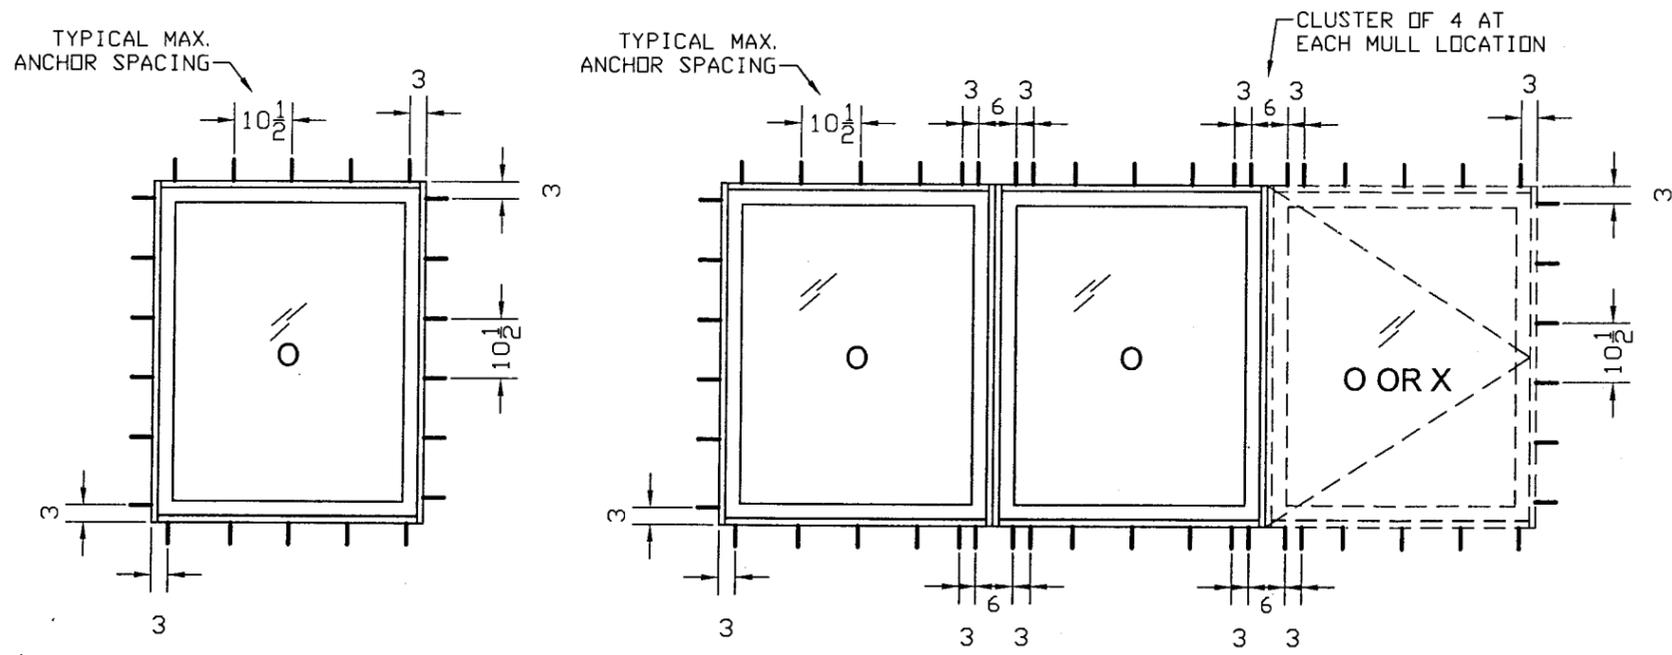

ANCHORAGE LAY-OUT WITH SHEAR CLIP

TYPE	DESCRIPTION	PENETRATION	EDGE DIST.	SUBSTRATUM
A	1/4" TAPCONS	1 1/4"	2-1/2"	MASONRY OR CONCRETE
B	1/4" TAPCONS	1 1/2"	3/4"	INTO 2X BUCK (G>=0.55)
C	1/4"-14 SDS	1/8"	1/2"	6063-T6 ALUMINUM ASTM A36 STEEL



1/4" TAPCONS WITH 1 1/2" PENETRATION INTO 2X BUCK SPACED AS PER ELEVATION ANCHORS MUST BE MIN. 3" OFFSET FROM 2X BUCK ANCHORS

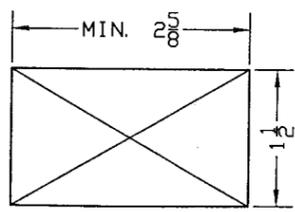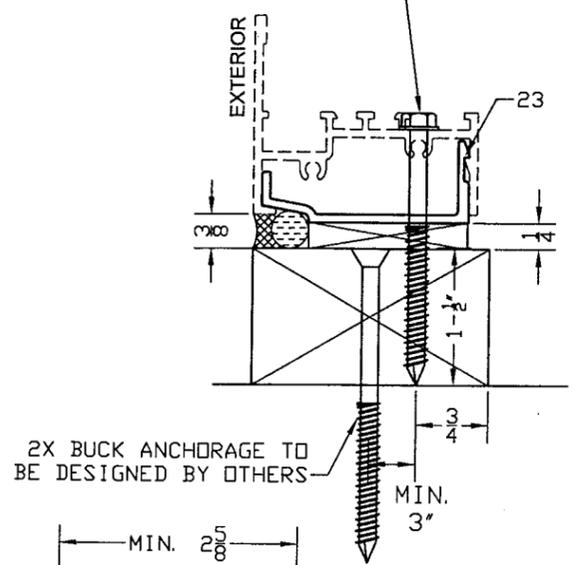

2X PRESSURE TREATED SOUTHERN PINE G>= .55


ALL WOOD IN CONTACT WITH MASONRY OR CONCRETE TO BE PROTECTED PER FBC 2326

1/4" TAPCONS WITH 1 1/4" PENETRATION INTO CONCRETE SPACED AS PER ELEVATION ANCHORS MUST BE MIN. 3" OFFSET FROM 1X BUCK ANCHORS

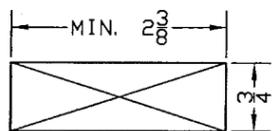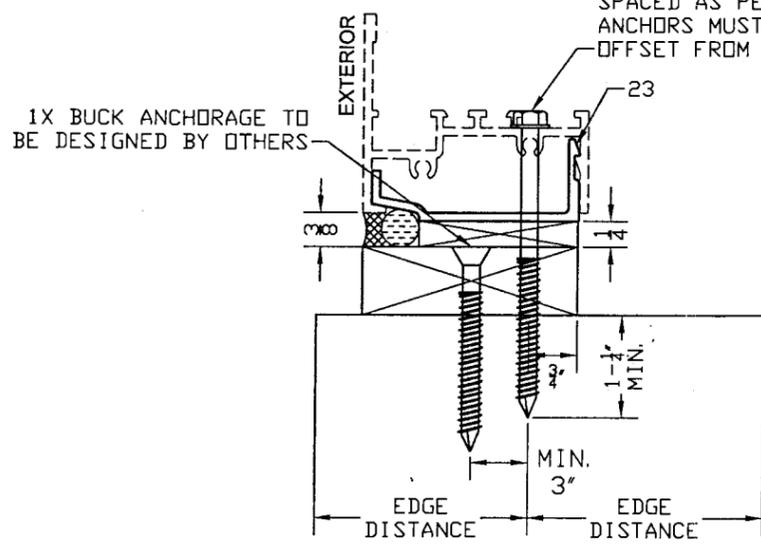


1X PRESSURE TREATED SOUTHERN PINE G>= .55

1/4" TAPCONS WITH 1 1/4" PENETRATION INTO CONCRETE SPACED AS PER ELEVATION

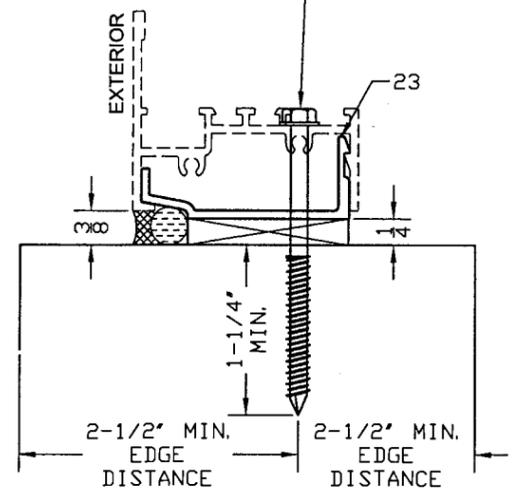

1/4"-14X2" SELF DRILLING SCREWS INTO METAL STRUCTURES SPACED AS PER ELEVATION

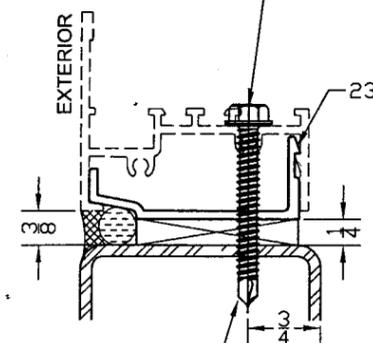

1/4"-14x1 1/2" SDS INTO MIN. 1/8" METAL STRUCTURES STEEL: MIN. ASTM A36 ALUMINUM: MIN. 6063-T6

MANUFACTURER:  
**NR**  
ARCHITECTURAL PRODUCTS, INC.  
4348 WESTROADS DRIVE  
WEST PALM BEACH  
FLORIDA - 33407  
WWW.NRWINDOWS.COM  
PH.: (561) 844-1121  
FAX: (561) 844-6131

PRODUCT:  
**NRAP 2500-FX**  
FIXED WINDOW  
SMALL MISSILE IMPACT

Engineering:  
**EngCo Inc.**  
CA 8116  
6971 W. Sunrise Blvd. 104  
Plantation, FL 33313  
ENGCO@AOL.COM

JUL 21 2009  
Engineer Seal  
Pedro De Figueiredo  
PE 52609

DRAFTING:  
**PK DRAFTING & MORE**

MIAMI-DADE BCCO:

Approved as complying with the Florida Building Code  
Date: **AUGUST 19, 2009**  
NO. **09-0519.02**  
Miami Dade Product Control  
Division  
By: *[Signature]*

Date: 05/09/2009  
Scale: NA  
Design by: PPMF













Drawing Number  
**09-094**

SHEET  
**5 of 7**

WINDOW COMPONENTS

COMPONENTS LIST

ITEM	PART#	DESCRIPTION	MATERIAL	SUPPLIER
1	PC-001	HEAD BASE FRAME (FIXED)	ALUMINUM 6063-T6	NR ARCHITECTURAL PRODUCTS
4	PC-004	BASE FRAME ADAPTOR	ALUMINUM 6063-T6	NR ARCHITECTURAL PRODUCTS
11	PC-011	SILL BASE FRAME (FIXED/OPERABLE)	ALUMINUM 6063-T6	NR ARCHITECTURAL PRODUCTS
14	PC-014	VERTICAL BASE FRAME (OPERABLE)	ALUMINUM 6063-T6	NR ARCHITECTURAL PRODUCTS
16	PC-016	GLASS STOP	ALUMINUM 6063-T6	NR ARCHITECTURAL PRODUCTS
18	PC-018	ALTERNATE STRAP ANCHOR	ALUMINUM 6063-T6	NR ARCHITECTURAL PRODUCTS
19	PC-019	STRAP ANCHOR	ALUMINUM 6063-T6	NR ARCHITECTURAL PRODUCTS
20	PC-020	STRAP ANCHOR COVER	ALUMINUM 6063-T6	NR ARCHITECTURAL PRODUCTS
21	PC-021	CONCEALED MULLION	ALUMINUM 6063-T6	NR ARCHITECTURAL PRODUCTS
22	PC-022	REINFORCEMENT CLIP	ALUMINUM 6063-T6	NR ARCHITECTURAL PRODUCTS
23	PC-023	CONCEALED STRAP ANCHOR	ALUMINUM 6063-T6	NR ARCHITECTURAL PRODUCTS
34	--	9/16" LAMINATED IMPACT GLASS	GLASS	DUPONT
36	NR-A24	VK2526 1/4" PVC SPACER	PVC	CAPITAL TAPE
37	--	GLAZING SEALANT DOW 983 II PART	SILICONE	DOW CORNING
38	--	GLAZING SEALANT DOW 995	SILICONE	DOW CORNING
39	NR-G20	PS 1126E POLY-WEDGE GASKET	70 DURO EPDM	TREMCO
40	NR-G21	EXT. WEATHERSEAL AP 150	EXTRUDED TAPE	SCHLEGEL
41	NR-G22	INT. WEATHERSEAL TLOK 150	POLYETHELENE	SCHLEGEL
43	NR-G25	GLASS SETTING BLOCK TR-1365E	70 DURO EPDM	TREMCO
44	--	PERIMETER SEALANT DOW 795	SILICONE	DOW CORNING
45	--	FRAME JOINT SEALANT	SILICONE	CRL BUILDING PRODUCTS
46	NR-F12	BASE FRAME FIXING SCREWS	STAINLESS STEEL	#10X1 PPH TSEK SCREW
47	NR-F13	ADAPTOR FIXING SCREW	STAINLESS STEEL	#12 X 3/4" PP TEK SREW
48	NR-EP1	1/16"-2-1/2"X5/16" END PLATE	6063-T6 ALUMINUM	NR ARCHITECTURAL PRODUCTS

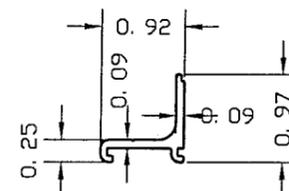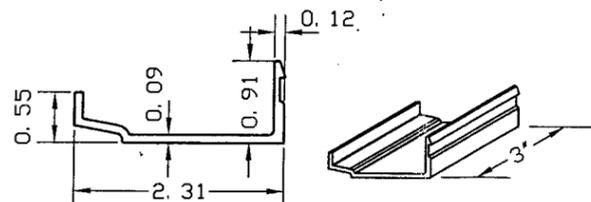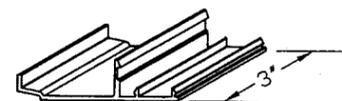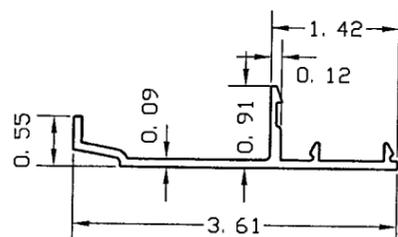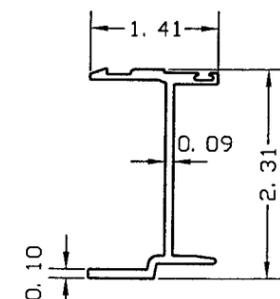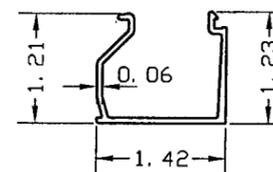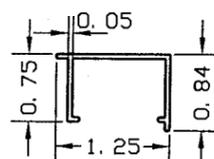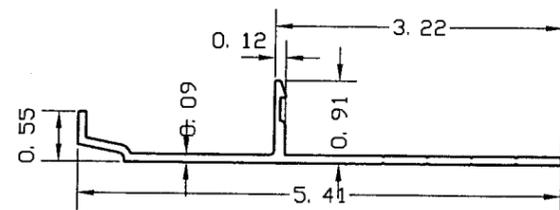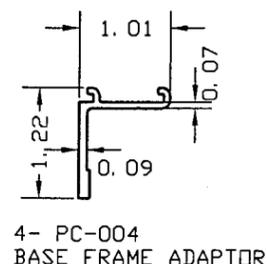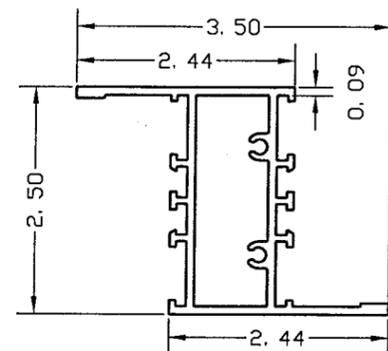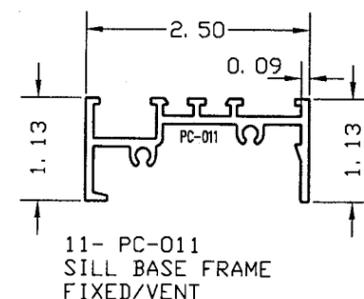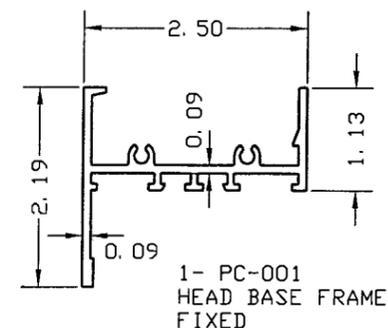

MANUFACTURER:

**NR**

ARCHITECTURAL PRODUCTS, INC.

4348 WESTROADS DRIVE  
WEST PALM BEACH  
FLORIDA - 33407  
WWW.NRWINDOWS.COM  
PH.: (561) 844-1121  
FAX: (561) 844-6131

PRODUCT:

**NRAP 2500-FX**  
FIXED WINDOW  
SMALL MISSILE IMPACT

Engineering:

**EngCo Inc.**

CA 8116  
6971 W. Sunrise Blvd. 104  
Plantation, Fl. 33313  
ENGCO@AOL.COM

JUL 21 2009

Engineer Seal  
Pedro De Figueiredo  
PE 52609

DRAFTING:

**PK DRAFTING & MORE**



MIAMI-DADE BCCO:

Approved as complying with the  
Florida Building Code  
Date **AUGUST 19, 2009**  
NOA **09-0519.02**  
Miami Dade Product Control  
Division  
By *[Signature]*


Date: 05/09/2009  
Scale: NA  
Design by: PPMF

Drawing Number  
**09-094**

SHEET  
**6 of 7**

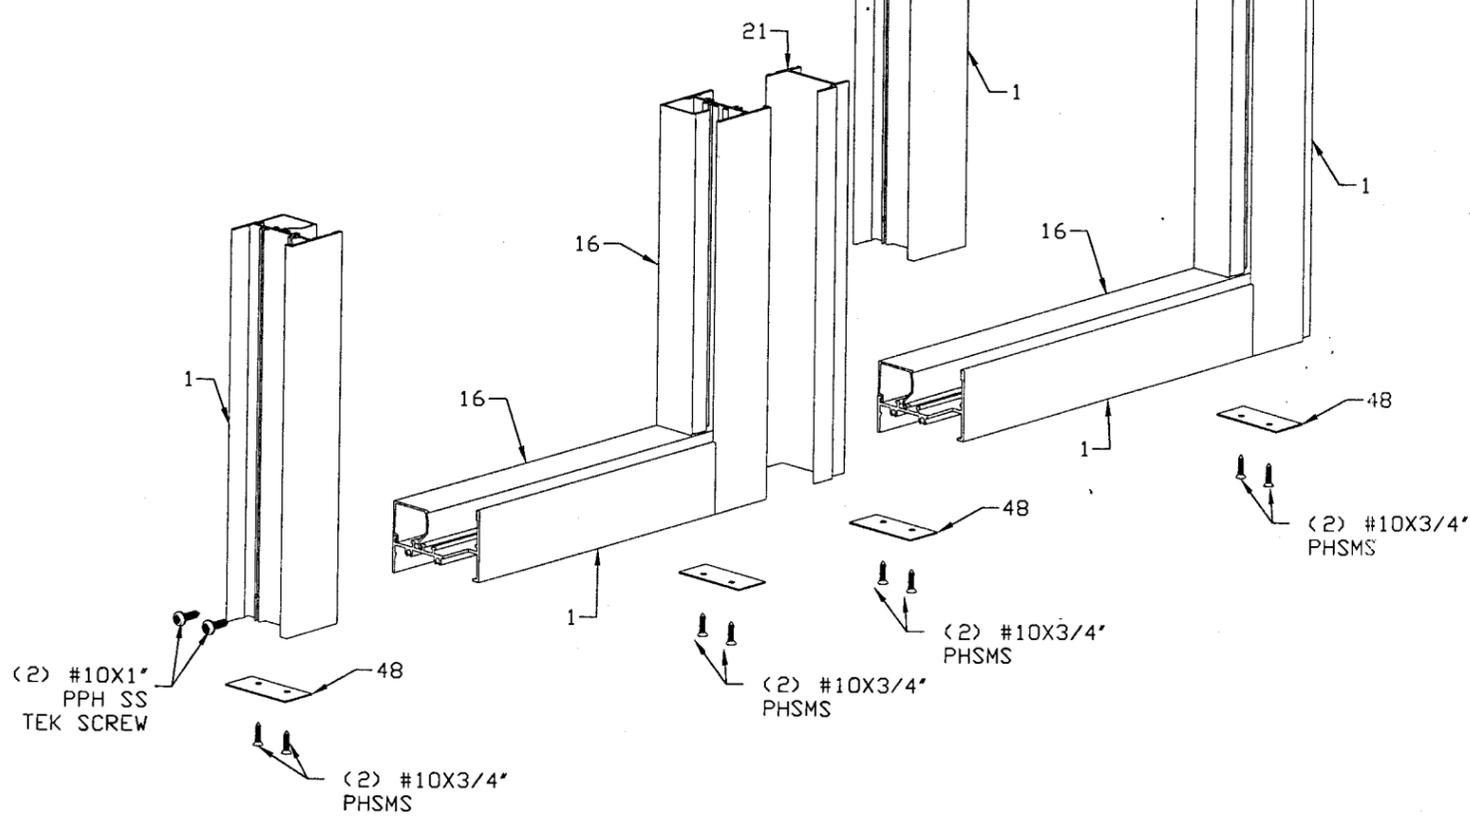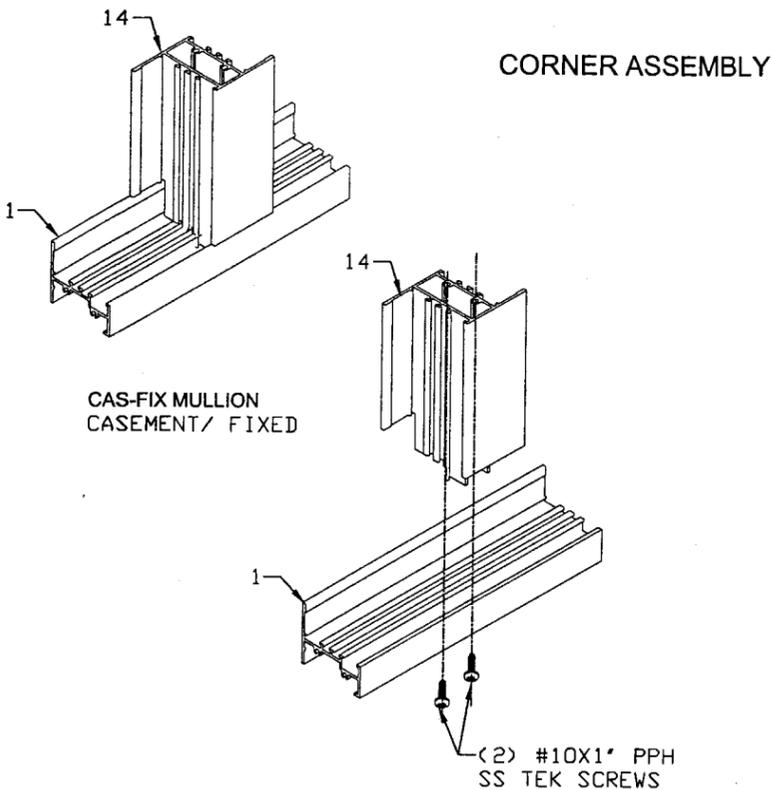

GLAZING DETAIL

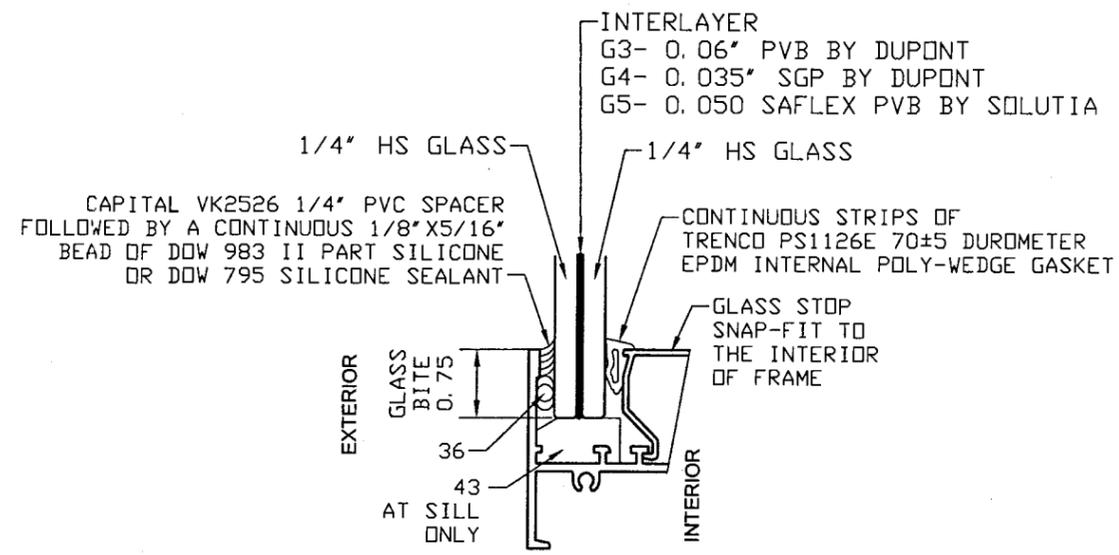

MANUFACTURER:  
**NR**  
 ARCHITECTURAL  
 PRODUCTS, INC.  
 4348 WESTROADS DRIVE  
 WEST PALM BEACH  
 FLORIDA - 33407  
 WWW.NRWINDOWS.COM  
 PH.: (561) 844-1121  
 FAX: (561) 844-6131

PRODUCT:  
**NRAP 2500-FX**  
 FIXED WINDOW  
 SMALL MISSILE IMPACT

Engineering:  
**EngCo Inc.**  
 CA 8116  
 6971 W. Sunrise Blvd. 104  
 Plantation, FL 33313  
 ENGCO@AOL.COM

*[Signature]*  
 JUL 21 2009  
 Engineer Seal  
 Pedro De Figueiredo  
 PE 52609

DRAFTING:  
**PK DRAFTING & MORE**

MIAMI-DADE BCCO:  
 Approved as complying with the  
 Florida Building Code  
 Date **AUGUST 19, 2009**  
 NOA **09-0519.02**  
 Miami Dade Product Control  
 Division  
 By *[Signature]*

Date: 05/09/2009  
 Scale: NA  
 Design by: PPMF

Drawing Number  
**09-094**

SHEET  
**7 of 7**