



**MIAMI-DADE COUNTY**  
**BUILDING CODE COMPLIANCE OFFICE (BCCO)**  
**PRODUCT CONTROL DIVISION**

**MIAMI-DADE COUNTY, FLORIDA**  
**METRO-DADE FLAGLER BUILDING**  
**140 WEST FLAGLER STREET, SUITE 1603**  
**MIAMI, FLORIDA 33130-1563**  
 (305) 375-2901 FAX (305) 372-6339

**NOTICE OF ACCEPTANCE (NOA)**

[www.miamidade.gov/buildingcode](http://www.miamidade.gov/buildingcode)

**KP Building Products, Inc.**  
**402 Boyer Street**  
**Williston, VT 05495**

**SCOPE:**

This NOA is being issued under the applicable rules and regulations governing the use of construction materials. The documentation submitted has been reviewed by Miami-Dade County Product Control Division and accepted by the Board of Rules and Appeals (BORA) to be used in Miami Dade County and other areas where allowed by the Authority Having Jurisdiction (AHJ).

This NOA shall not be valid after the expiration date stated below. The Miami-Dade County Product Control Division (In Miami Dade County) and/or the AHJ (in areas other than Miami Dade County) reserve the right to have this product or material tested for quality assurance purposes. If this product or material fails to perform in the accepted manner, the manufacturer will incur the expense of such testing and the AHJ may immediately revoke, modify, or suspend the use of such product or material within their jurisdiction. BORA reserves the right to revoke this acceptance, if it is determined by Miami-Dade County Product Control Division that this product or material fails to meet the requirements of the applicable building code.

This product is approved as described herein, and has been designed to comply with the Florida Building Code, including the High Velocity Hurricane Zone.

**DESCRIPTION: Vinyl Soffit**

**APPROVAL DOCUMENT:** Drawing No. **KPPB0001**, titled "Approved Notes and Model Profiles, Furring Installation and Typical Anchoring and Soffit Details", sheets 1 through 4 of 4, dated 08/12/09, prepared by PTC, LLC, signed and sealed by Robert J. Amoruso, P.E., bearing the Miami-Dade County Product Control renewal stamp with the Notice of Acceptance number and expiration date by the Miami-Dade County Product Control Division.

**MISSILE IMPACT RATING: None**

**LABELING:** Each unit shall bear a permanent label with the manufacturer's name or logo, city, state and following statement: "Miami-Dade County Product Control Approved", unless otherwise noted herein.

**RENEWAL** of this NOA shall be considered after a renewal application has been filed and there has been no change in the applicable building code negatively affecting the performance of this product.

**TERMINATION** of this NOA will occur after the expiration date or if there has been a revision or change in the materials, use, and/or manufacture of the product or process. Misuse of this NOA as an endorsement of any product, for sales, advertising or any other purposes shall automatically terminate this NOA. Failure to comply with any section of this NOA shall be cause for termination and removal of NOA.

**ADVERTISEMENT:** The NOA number preceded by the words Miami-Dade County, Florida, and followed by the expiration date may be displayed in advertising literature. If any portion of the NOA is displayed, then it shall be done in its entirety.

**INSPECTION:** A copy of this entire NOA shall be provided to the user by the manufacturer or its distributors and shall be available for inspection at the job site at the request of the Building Official.

This NOA **renews NOA # 07-0912.03** and consists of this page 1, evidence page E-1, as well as approval document mentioned above.

The submitted documentation was reviewed by **Carlos M. Utrera, P.E.**



*[Handwritten Signature]*  
 10/13/09

**NOA No. 09-0901.06**  
**Expiration Date: November 11, 2010**  
**Approval Date: October 28, 2009**  
**Page 1**

**NOTICE OF ACCEPTANCE: EVIDENCE SUBMITTED**

**A. DRAWINGS**

1. Drawing No. **KPBP0001**, titled "Approved Notes and Model Profiles, Furring Installation and Typical Anchoring and Soffit Details", sheets 1 through 4 of 4, dated 08/12/09, prepared by PTC, LLC, signed and sealed by Robert J. Amoruso, P.E.

**B. TESTS "Submitted under NOA # 03-0303.12"**

1. Laboratory	Test	Date	Signature
RAD 2132	ASTM G26 & D638	12/1998	R. F. Tucker, P.E.
RAD 2083	ASTM D3679	12/1988	R. F. Tucker, P.E.
CTLA 993W	PA 202 & 203	01/06/03	R. Patel, P.E.
CTLA 993W-1	PA 202 & 203	01/06/03	R. Patel, P.E.
CTLA 993W-2	PA 202 & 203	01/06/03	R. Patel, P.E.

**C. CALCULATIONS "Submitted under NOA # 03-0303.12"**

1. Anchor Calculations prepared by PTC Engineering Inc, dated 07/26/04, signed and sealed by Eric S. Nielsen, P.E.

**"Submitted under NOA # 07-0912.03"**

2. Anchor Calculations prepared by PTC, LLC, dated 05/25/07, signed and sealed by Eric S. Nielsen, P.E.

**D. QUALITY ASSURANCE**

1. Miami Dade Building Code Compliance Office (BCCO).

**E. MATERIAL CERTIFICATIONS**

1. None.

**F. STATEMENTS**

1. Code compliance and no financial interest letter, issued by PTC, LLC, dated 08/24/09, signed and sealed by Robert J. Amoruso, P.E.
2. Test proposal contract issued by Architectural Testing, Inc, dated 08/12/09, signed by Gary Hartman, P.E. and Alex Jovanovic.




10/13/09

Carlos M. Utrera, P.E.  
Product Control Examiner  
NOA No. 09-0901.06

Expiration Date: November 11, 2010  
Approval Date: October 28, 2009

REV	DESCRIPTION	REV BY	DATE
0	ORIGINAL ISSUE DATE - SUPERSEDES DWG. NO. S-2325	SMC	8/12/09

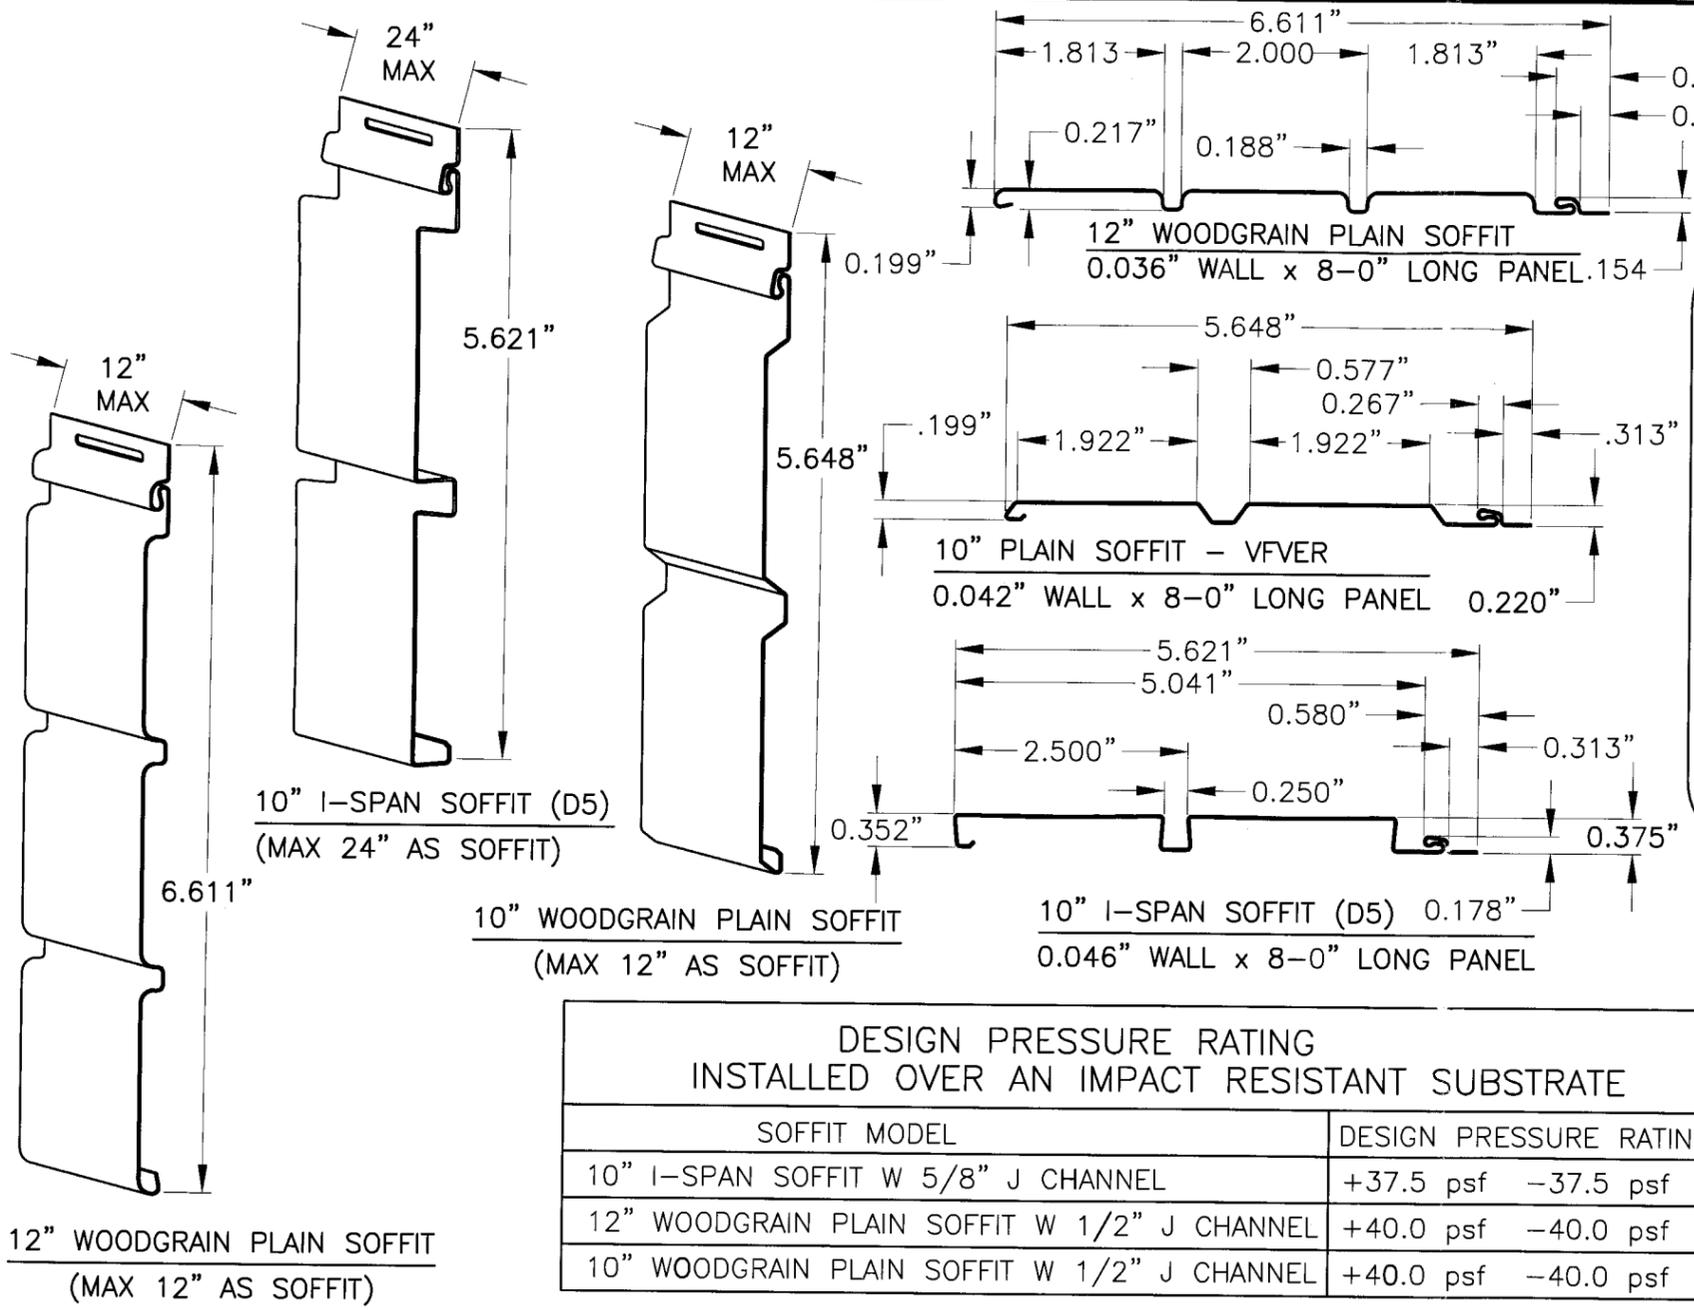

- GENERAL NOTES**
1. THIS PRODUCT IS DESIGNED TO MEET THE 2007 FLORIDA BUILDING CODE.
  2. WOOD/CBS OVERHANG CONSTRUCTION BY OTHERS, MUST BE ANCHORED PROPERLY TO TRANSFER LOADS TO THE STRUCTURE.
  3. PRODUCT ANCHORS SHALL BE AS LISTED AND SPACED AS SHOWN ON DETAILS. ANCHOR EMBEDMENT TO BASE MATERIAL SHALL BE BEYOND WALL DRESSING.
  4. OVERHANG RECEIVING VINYL SOFFIT SHALL BE CHECKED FOR STRUCTURAL INADEQUACY, CRACKS OR DEFECTS THAT SHALL BE ELIMINATED.
  5. OVERHANG WHERE VINYL SOFFIT SHALL BE INSTALLED MUST BE DESIGNED BY A PROFESSIONAL PER THE FLORIDA BUILDING CODE.
  6. INSTALLATION OF SOFFIT ACCESSORIES AND ACCESSORIES SUCH AS CORNER POSTS, STARTER STRIPS, AND TRIM AROUND OPENINGS SHALL BE DONE IN ACCORDANCE WITH THE FLORIDA BUILDING CODE AND THE MANUFACTURER'S INSTRUCTIONS.

**VINYL SOFFIT SPECIFICATIONS**

SOFFIT MATERIAL:  
 KP BUILDING PRODUCTS VINYL SOFFIT IS MANUFACTURED FROM A FORMULATED PVC POWDER COMPOUND MEETING THE SPECIFICATIONS OF ASTM D3679.

WALL THICKNESS: 0.036" MINIMUM

PANEL LENGTHS: 8'-0" LONG.

5/8 J CHANNEL THICKNESS: 0.042"

**DESIGN PRESSURE RATING  
 INSTALLED OVER AN IMPACT RESISTANT SUBSTRATE**

SOFFIT MODEL	DESIGN PRESSURE RATING
10" I-SPAN SOFFIT W 5/8" J CHANNEL	+37.5 psf -37.5 psf
12" WOODGRAIN PLAIN SOFFIT W 1/2" J CHANNEL	+40.0 psf -40.0 psf
10" WOODGRAIN PLAIN SOFFIT W 1/2" J CHANNEL	+40.0 psf -40.0 psf

Item	Description	Material
1	10" I-SPAN SOFFIT W/ 5/8" J CHANNEL	VINYL (PVC)
2	12" WOODGRAIN PLAIN SOFFIT W/ 1/2" J CHANNEL	VINYL (PVC)
3	10" WOODGRAIN PLAIN SOFFIT W/ 1/2" J CHANNEL	VINYL (PVC)
4	1/2" J-CHANNEL 5/8" J CHANNEL	VINYL (PVC) VINYL (PVC)
5	6 D ROOFING NAIL WITH 3/8" DIA. HEAD OF SUFFICIENT LENGTH TO ACHIEVE 1" EMBED. USED TO ATTACH SOFFIT	STEEL
6	12 D COMMON NAIL OF SUFFICIENT LENGTH TO ACHIEVE 1-3/4" MINIMUM EMBEDMENT USED TO ATTACH FURRING TO FURRING STRIP AND WOOD STRUCTURE	STEEL
7	3/16" TAPCON OF SUFFICIENT LENGTH TO ACHIEVE A MIN. OF 1-1/4" EMBEDMENT	STEEL

**TABLE OF CONTENTS**

SHEET #	DESCRIPTION
1	GENERAL NOTES AND APPROVED MODEL PROFILES
2	TYPICAL ANCHORING DETAIL & SOFFIT DETAILS
3 & 4	TYPICAL ANCHORING DETAIL & SOFFIT DETAILS

KP BUILDING PRODUCTS, INC.  
 VINYL PVC SOFFIT  
 WITH 1/2" AND 5/8" J CHANNEL

**PRODUCT RENEWED**  
 as complying with the Florida Building Code  
 Acceptance No. 09-0901.06  
 Expiration Date 11/11/2010

By: *[Signature]*  
 Miami-Dade Product Control Division

Robert J. Amoruso, P.E.  
 Florida P. E. No. 49752  
 PTC, LLC.  
 1535 N. Cogswell Street  
 Rockledge, Florida 32955  
 FBPE Certificate of Authorization No. 25935

**KP BUILDING PRODUCTS**  
 402 BOYER CIRCLE  
 WILLISTON, VERMONT 05495





TITLE: APPROVED NOTES AND APPROVED MODEL PROFILES

PREPARED BY: **PTC** LLC.

DRN: SMC	DATE: 8/12/09
SCALE: NTS	DWG. NO: KPBP0001
REV. LETTER: 0	SHEET: 1 OF 4

Phone 321.690.1788 Fax 321.690.1789

REV	DESCRIPTION	REV BY	DATE
0	ORIGINAL ISSUE DATE - SUPERSEDES DWG. NO. S-2325	SMC	8/12/09

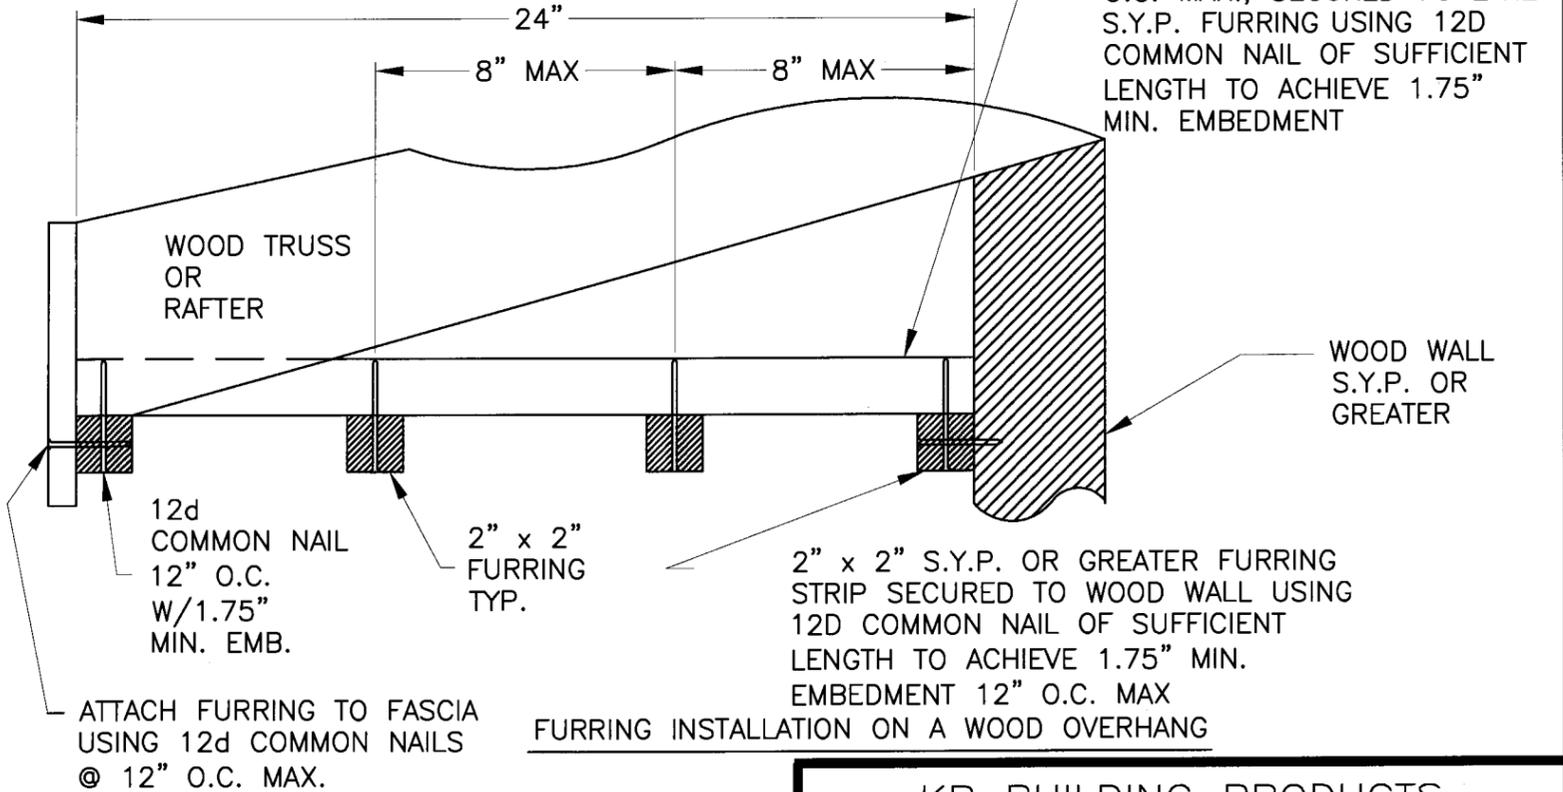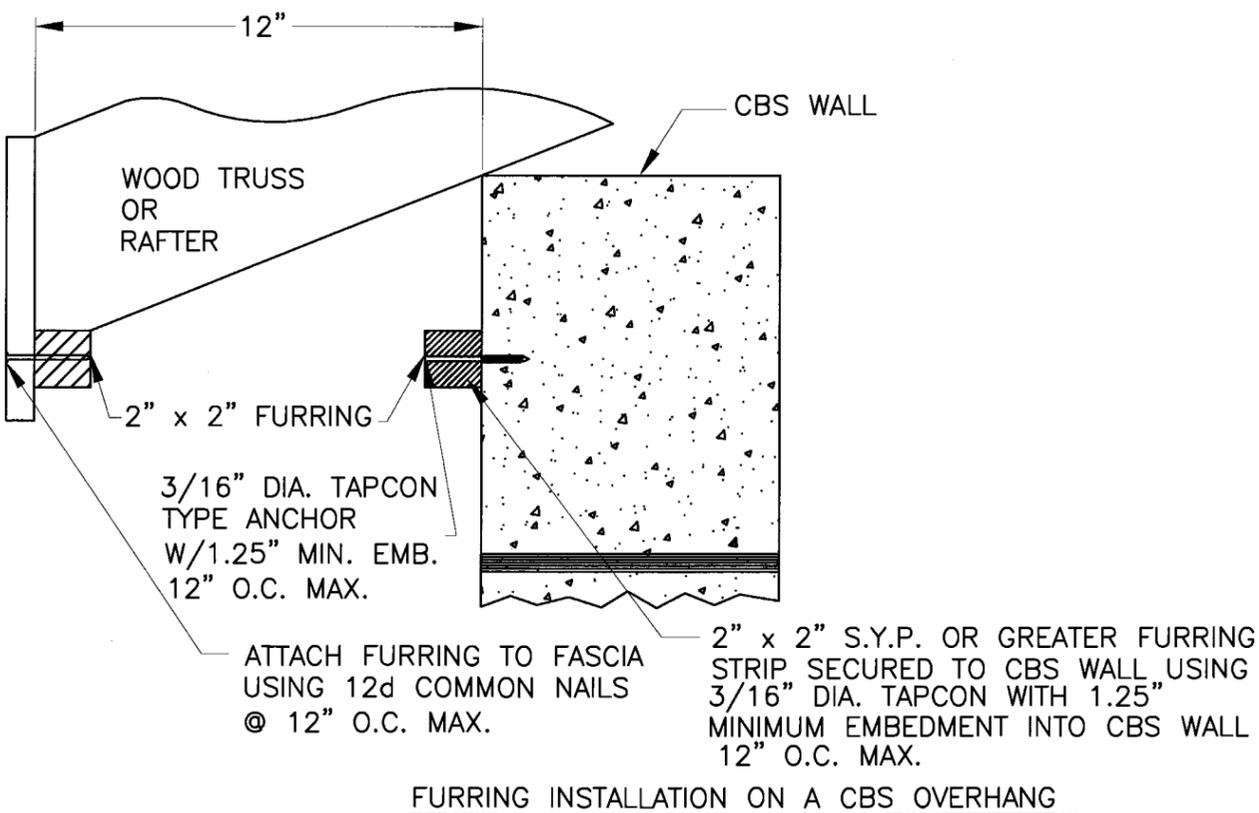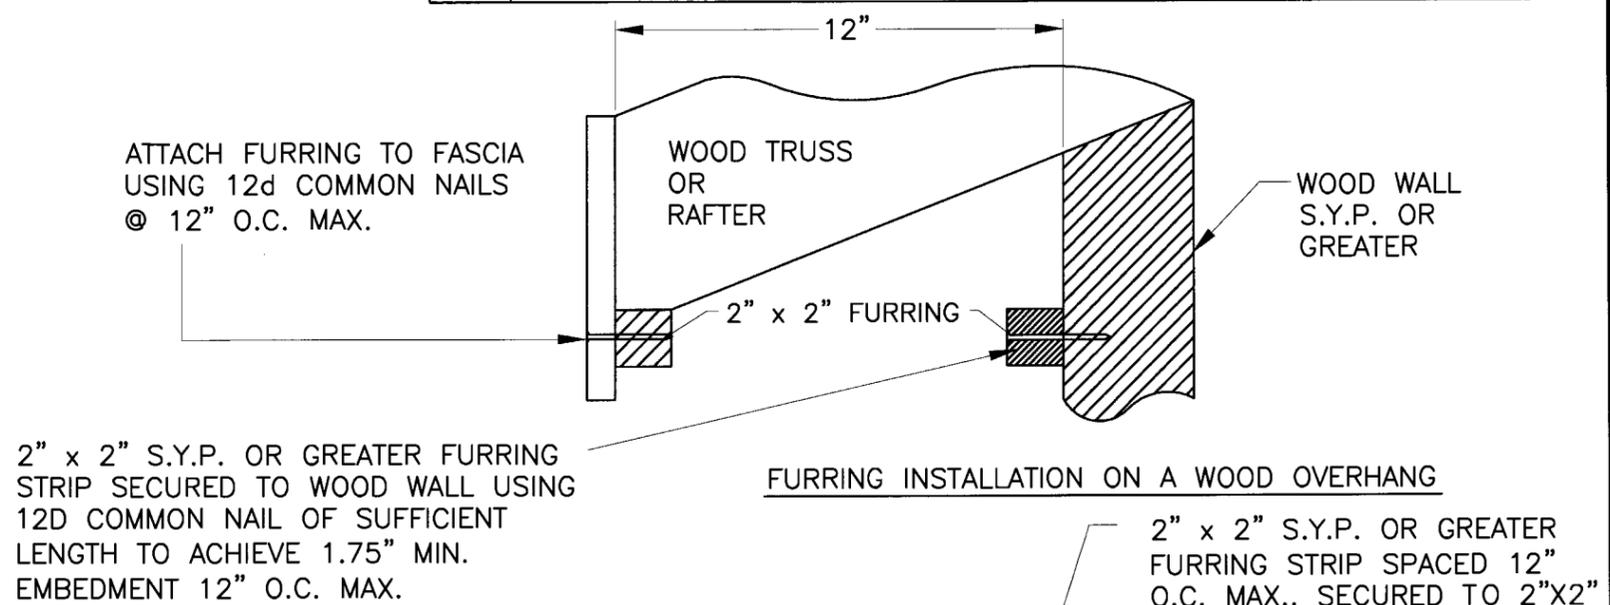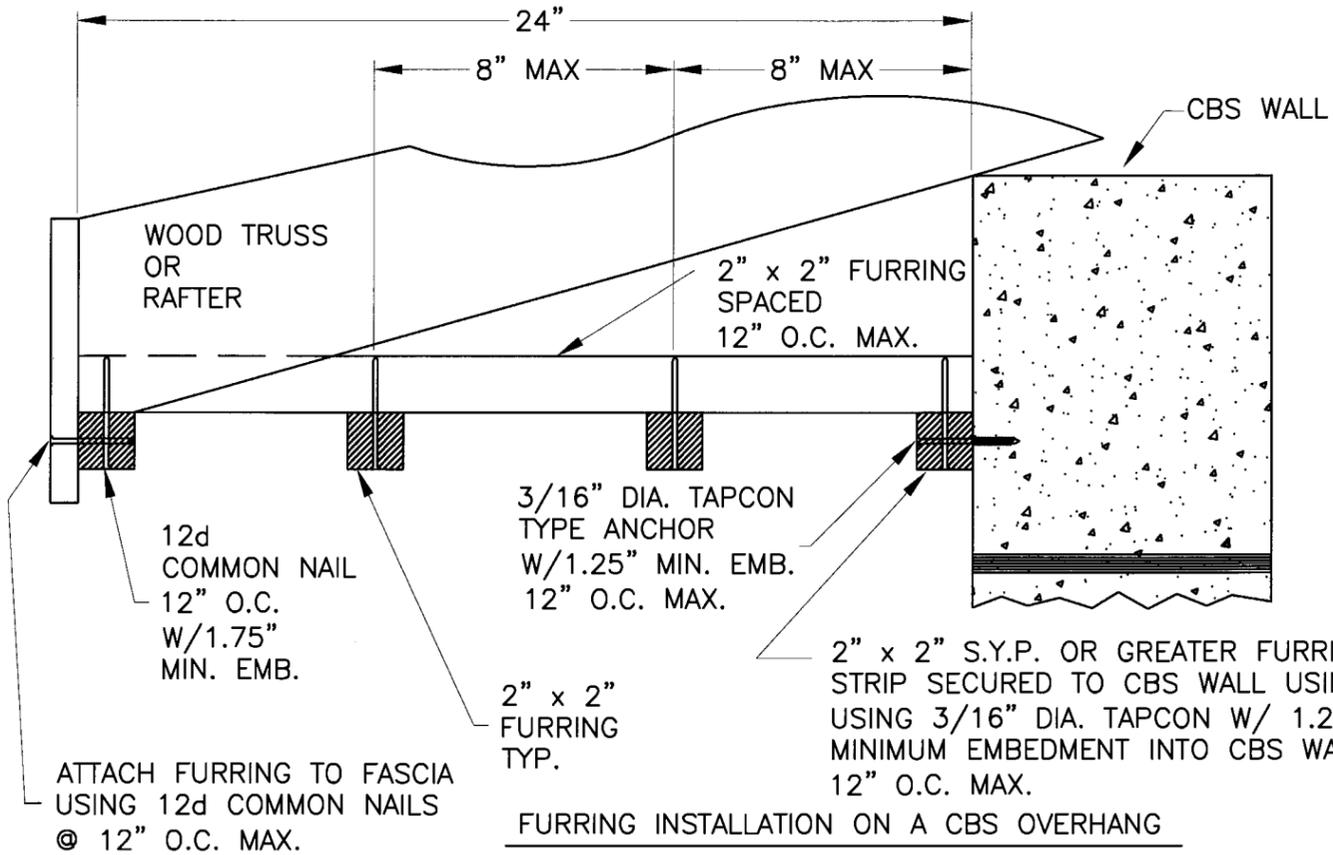

PRODUCT RENEWED as complying with the Florida Building Code  
 Acceptance No. 09-0991.06  
 Expiration Date 11/11/2010  
 By [Signature]  
 Miami Dade Product Control Division

[Signature] 8/12/09  
 Robert J. Amoruso, P.E.  
 Florida P. E. No. 49752  
 PTC, LLC.  
 1535 N. Cogswell Street  
 Rockledge, Florida 32955  
 FBPE Certificate of Authorization No. 25935

KP BUILDING PRODUCTS  
 402 BOYER CIRCLE  
 WILLISTON, VERMONT 05495


TITLE: FURRING INSTALLATION DETAILS

PREPARED BY: PTC LLC.


DRN: SMC	DATE: 8/12/09
SCALE: NTS	DWG. NO: KPBP0001
REV. LETTER: 0	SHEET: 2 OF 4

Phone 321.690.1788 Fax 321.690.1789

REV	DESCRIPTION	REV BY	DATE
0	ORIGINAL ISSUE DATE - SUPERSEDES DWG. NO. S-2325	SMC	8/12/09


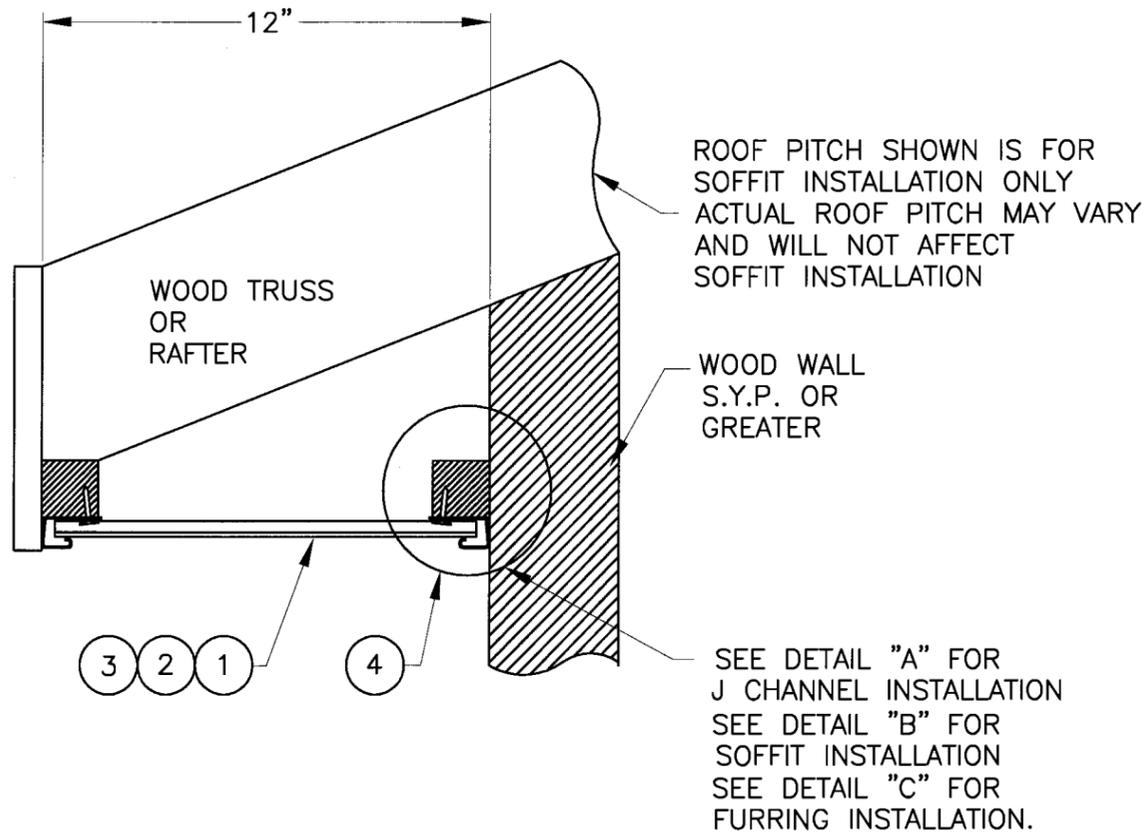


FURRING INSTALLATION ON A WOOD OVERHANG  
FOR FURRING INSTALLATION SEE SHEET 2

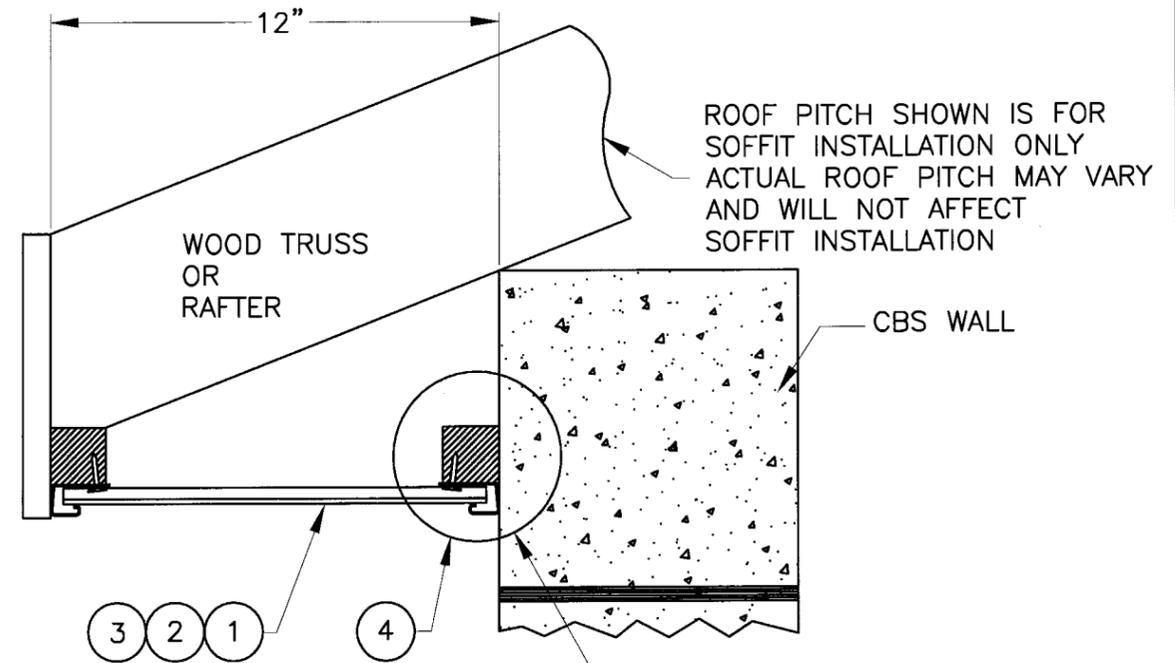

FURRING INSTALLATION ON A CBS OVERHANG  
FOR FURRING INSTALLATION SEE SHEET 2

SEE DETAIL "A" FOR J CHANNEL INSTALLATION  
SEE DETAIL "B" FOR SOFFIT INSTALLATION  
SEE DETAIL "C" FOR FURRING INSTALLATION.

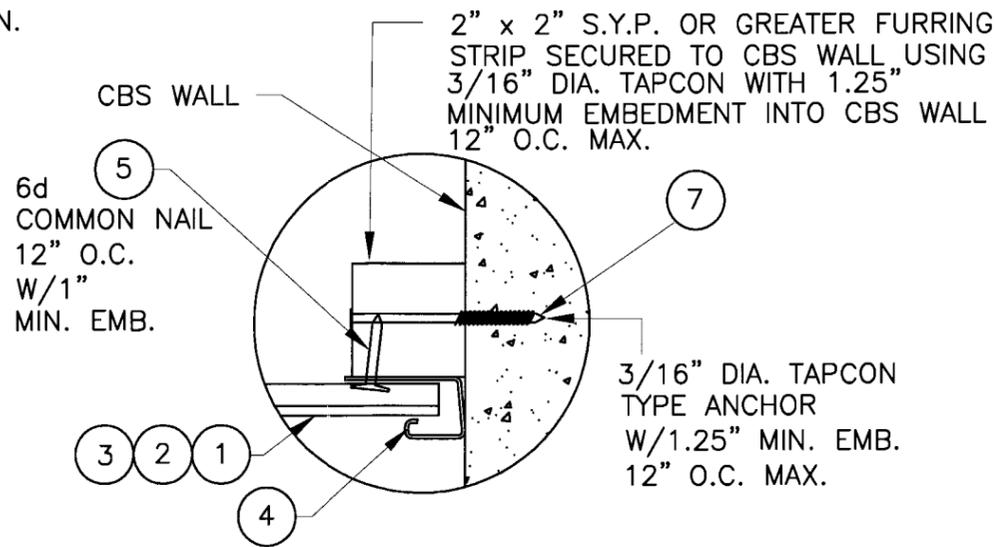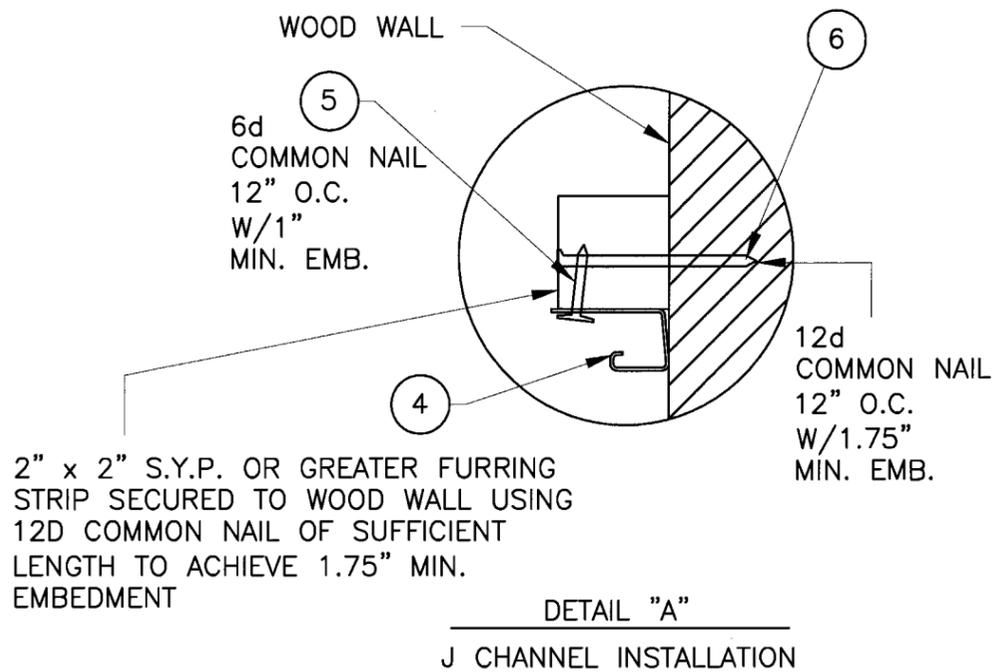

DETAIL "B"  
SOFFIT INSTALLATION

PRODUCT RENEWED  
as complying with the Florida  
Building Code  
Acceptance No. 09-0901.06  
Expiration Date 11/11/2010  
By *[Signature]*  
Miami Code Product Control  
Division

*[Signature]* 8/24/09

Robert J. Amoruso, P.E.  
Florida P. E. No. 49752  
PTC, LLC.  
1535 N. Cogswell Street  
Rockledge, Florida 32955

FBPE Certificate of Authorization No. 25935

KP BUILDING PRODUCTS  
402 BOYER CIRCLE  
WILLISTON, VERMONT 05495

TITLE: TYPICAL ANCHORING DETAIL  
& SOFFIT DETAILS

PREPARED BY:

**PTC** LLC.

DRN: SMC DATE: 8/12/09


SCALE: NTS DWG. NO: KPBP0001

REV. LETTER: 0 SHEET: 3 OF 4

Phone 321.690.1788

Fax 321.690.1789


REV	DESCRIPTION	REV BY	DATE
0	ORIGINAL ISSUE DATE - SUPERSEDES DWG. NO. S-2325	SMC	8/12/09

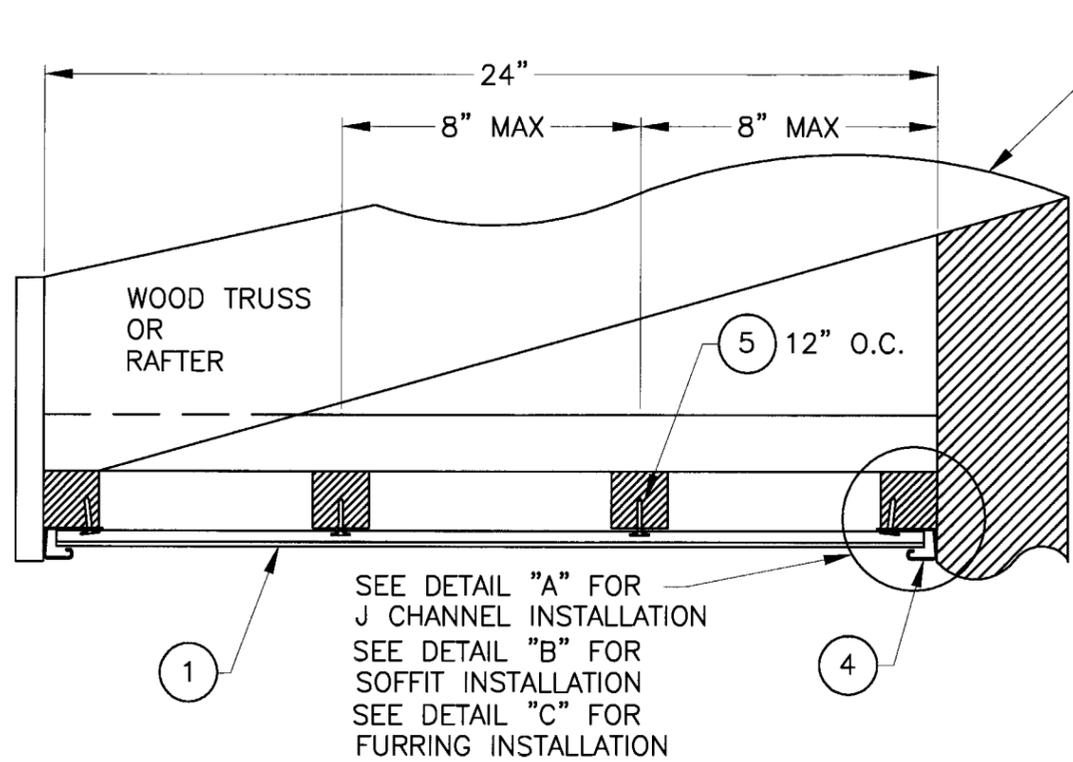

ROOF PITCH SHOWN IS FOR SOFFIT INSTALLATION PURPOSES ONLY  
ACTUAL ROOF PITCH MAY VARY  
AND WILL NOT AFFECT  
SOFFIT INSTALLATION

SEE DETAIL "A" FOR  
J CHANNEL INSTALLATION  
SEE DETAIL "B" FOR  
SOFFIT INSTALLATION  
SEE DETAIL "C" FOR  
FURRING INSTALLATION

TYP. INSTALLATION ON A WOOD OVERHANG  
FOR FURRING INSTALLATION SEE SHEET 2

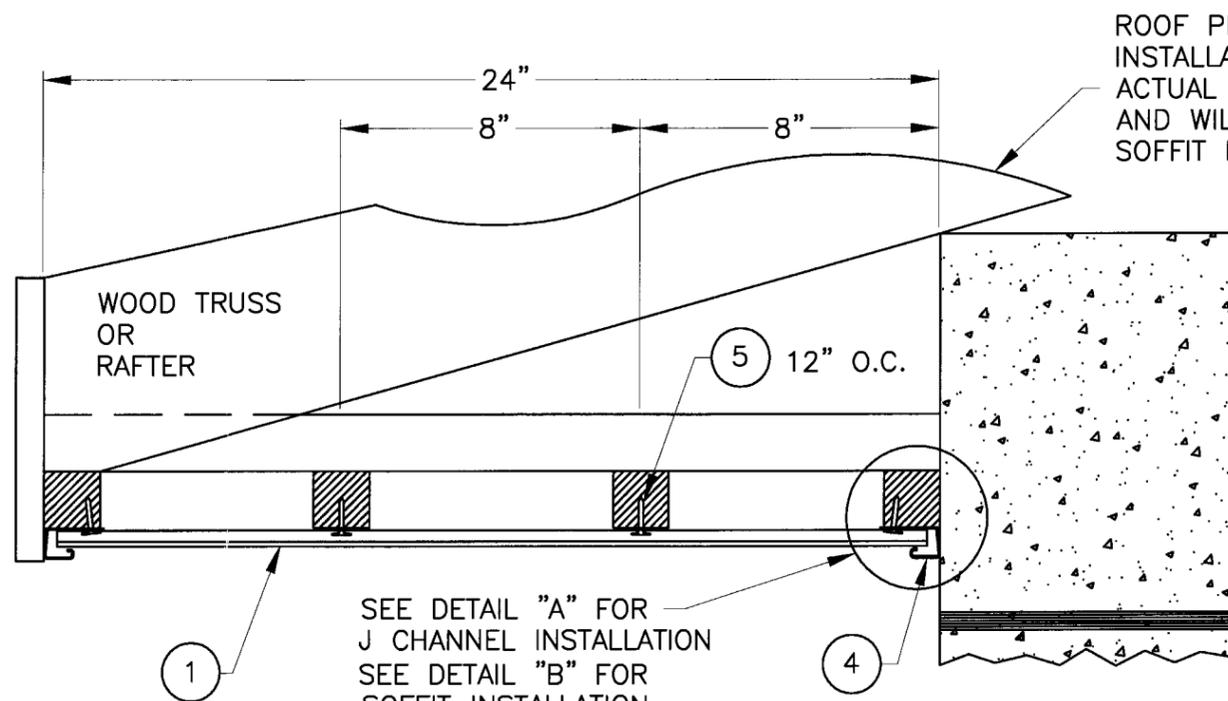


ROOF PITCH SHOWN IS FOR SOFFIT INSTALLATION PURPOSES ONLY  
ACTUAL ROOF PITCH MAY VARY  
AND WILL NOT AFFECT  
SOFFIT INSTALLATION

SEE DETAIL "A" FOR  
J CHANNEL INSTALLATION  
SEE DETAIL "B" FOR  
SOFFIT INSTALLATION  
SEE DETAIL "C" FOR  
FURRING INSTALLATION

TYP. INSTALLATION ON A CBS OVERHANG  
FOR FURRING INSTALLATION SEE SHEET 2



2" x 2" S.Y.P. OR GREATER FURRING  
STRIP SPACED 12" O.C. MAX., SECURED  
TO 2"X2" S.Y.P. FURRING USING 12D  
COMMON NAIL OF SUFFICIENT LENGTH  
TO ACHIEVE 1.75" MIN. EMBEDMENT

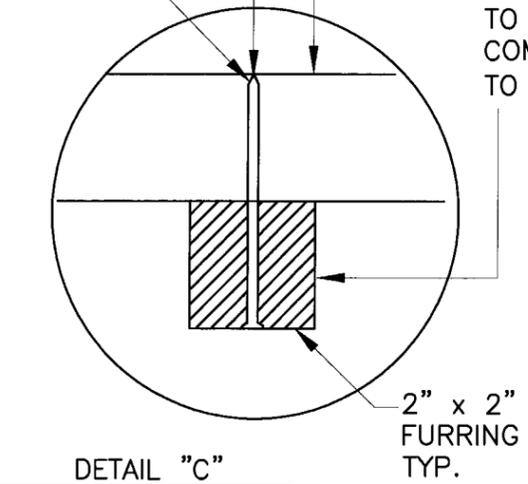

FURRING STRIP ATTACHMENT

PRODUCT RENEWED  
as complying with the Florida  
Building Code  
Acceptance No. 09-0901.06  
Expiration Date 11/11/2010  
By *[Signature]*  
Miami Code Product Control  
Division

*[Signature]* 8/24/09  
Robert J. Amoruso, P.E.  
Florida P. E. No. 49752  
PTC, LLC.  
1535 N. Cogswell Street  
Rockledge, Florida 32955  
FBPE Certificate of Authorization No. 25935

KP BUILDING PRODUCTS  
402 BOYER CIRCLE  
WILLISTON, VERMONT 05495

TITLE: TYPICAL ANCHORING DETAIL  
AND SOFFIT DETAILS

PREPARED BY: **PTC** LLC.

DRN:	SMC	DATE:	8/12/09
SCALE:	NTS	DWG. NO.:	KPBP0001
REV. LETTER:	0	SHEET:	4 OF 4

Phone 321.690.1788 Fax 321.690.1789