



MIAMI-DADE COUNTY
BUILDING CODE COMPLIANCE OFFICE (BCCO)
PRODUCT CONTROL DIVISION

MIAMI-DADE COUNTY, FLORIDA
METRO-DADE FLAGLER BUILDING
140 WEST FLAGLER STREET, SUITE 1603
MIAMI, FLORIDA 33130-1563
(305) 375-2901 FAX (305) 372-6339

NOTICE OF ACCEPTANCE (NOA)

www.miamidade.gov/buildingcode

V-Tech Industries, L.P.
5534 Harvey Wilson Drive
Houston, TX 77020

SCOPE:

This NOA is being issued under the applicable rules and regulations governing the use of construction materials. The documentation submitted has been reviewed by Miami-Dade County Product Control Division and accepted by the Board of Rules and Appeals (BORA) to be used in Miami Dade County and other areas where allowed by the Authority Having Jurisdiction (AHJ).

This NOA shall not be valid after the expiration date stated below. The Miami-Dade County Product Control Division (In Miami Dade County) and/or the AHJ (in areas other than Miami Dade County) reserve the right to have this product or material tested for quality assurance purposes. If this product or material fails to perform in the accepted manner, the manufacturer will incur the expense of such testing and the AHJ may immediately revoke, modify, or suspend the use of such product or material within their jurisdiction. BORA reserves the right to revoke this acceptance, if it is determined by Miami-Dade County Product Control Division that this product or material fails to meet the requirements of the applicable building code.

This product is approved as described herein, and has been designed to comply with the Florida Building Code, including the High Velocity Hurricane Zone.

DESCRIPTION: Series SSF and CAP Plastic Frame Skylights

APPROVAL DOCUMENT: Drawing No. **08-116**, titled "Series Seamless Self-Flashing Glazed Skylight (SSF) and Series Curb-Mounted Glazed Skylight (CAP), L.M.I. Resistant-Insulated Glass", Sheet 8 of 8, dated 02/16/09, with Revision 2 dated 08/07/09, prepared by Tilteco, Inc., signed and sealed by Walter A. Tillit, Jr., P.E., bearing the Miami-Dade County Product Control revision stamp with the Notice of Acceptance number and expiration date by the Miami-Dade County Product Control Division.

MISSILE IMPACT RATING: Large and Small Missile Impact Resistant

LABELING: Each unit shall bear a permanent label with the manufacturer's name or logo, city, state and following statement: "Miami-Dade County Product Control Approved", unless otherwise noted herein.

RENEWAL of this NOA shall be considered after a renewal application has been filed and there has been no change in the applicable building code negatively affecting the performance of this product.

TERMINATION of this NOA will occur after the expiration date or if there has been a revision or change in the materials, use, and/or manufacture of the product or process. Misuse of this NOA as an endorsement of any product, for sales, advertising or any other purposes shall automatically terminate this NOA. Failure to comply with any section of this NOA shall be cause for termination and removal of NOA.

ADVERTISEMENT: The NOA number preceded by the words Miami-Dade County, Florida, and followed by the expiration date may be displayed in advertising literature. If any portion of the NOA is displayed, then it shall be done in its entirety.

INSPECTION: A copy of this entire NOA shall be provided to the user by the manufacturer or its distributors and shall be available for inspection at the job site at the request of the Building Official. This NOA **renews** and **revises** NOA # **09-0316.03** and consists of this page 1 and evidence pages E-1 and E-2, as well as approval document mentioned above.

The submitted documentation was reviewed by **Carlos M. Utrera, P.E.**



Handwritten signature
 7/12/03/09

NOA No. 09-0929.06
Expiration Date: June 10, 2014
Approval Date: December 23, 2009
Page 1

NOTICE OF ACCEPTANCE: EVIDENCE SUBMITTED

A. DRAWINGS

1. Drawing No. **08-116**, titled "Series Seamless Self-Flashing Glazed Skylight (SSF) and Series Curb-Mounted Glazed Skylight (CAP) L.M.I. Resistant-Insulated Glass", Sheet 8 of 8, dated 02/16/09, with Revision 2 dated 08/07/09, prepared by Tilteco, Inc., signed and sealed by Walter A. Tillit, Jr., P.E.

B. TESTS


1. Test report on Tensile Strength of Plastics per ASTM D638-03 before and after weathering for 4500 hrs per ASTM G 155-00, prepared by ETC Laboratories, Test Report No. **ETC-08-1146-21854.1**, dated 07/14/09, signed and sealed by Joseph L. Doldan, P.E.

1. Test reports on 1) Air Infiltration Test, per FBC, TAS 202-94
2) Uniform Static Air Pressure Test, Loading per FBC TAS 202-94
3) Water Resistance Test, per FBC, TAS 202-94
4) Large Missile Impact Test per FBC, TAS 201-94
5) Cyclic Wind Pressure Loading per FBC, TAS 203-94
along with marked-up drawings and installation diagram of Series Seamless Self-Flashing Glazed Skylight (SSF) and Series Curb-Mounted Glazed Skylight (CAP), prepared by Fenestration Testing Laboratory, Inc., Test Report No. **FTL # 5477**, dated 02/05/08, signed and sealed by Carlos S. Rionda, P.E.
"Submitted under NOA # 09-0316.03"

2. Test reports on 1) Air Infiltration Test, per FBC, TAS 202-94
2) Uniform Static Air Pressure Test, Loading per FBC TAS 202-94
3) Water Resistance Test, per FBC, TAS 202-94
4) Large Missile Impact Test per FBC, TAS 201-94
5) Cyclic Wind Pressure Loading per FBC, TAS 203-94
along with marked-up drawings and installation diagram of Series Curb-Mounted Glazed Skylight (CAP), prepared by Fenestration Testing Laboratory, Inc., Test Report No. **FTL # 4971**, dated 12/28/06, signed and sealed by Michael Wenzel, P.E. **"Submitted under NOA # 09-0316.03"**

3. Test report on Tensile Strength of Plastics per ASTM D638-03 before and after weathering for per ASTM G 155-00, prepared by ETC Laboratories, Test Report No. **ETC-08-1146-21854.0**, dated 01/13/09, signed and sealed by Joseph L. Doldan, P.E. **"Submitted under NOA # 09-0316.03"**

4. Test report on Ignition Properties of Plastics per ASTM D1929-01, prepared by Omega Point Laboratories, Test Report No. **17172-123928**, dated 03/03/05, signed by William E. Fitch, P.E. **"Submitted under NOA # 09-0316.03"**

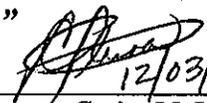

12/03/09

Carlos M. Utrera, P.E.
Product Control Examiner
NOA No. 09-0929.06
Expiration Date: June 10, 2014
Approval Date: December 23, 2009

NOTICE OF ACCEPTANCE: EVIDENCE SUBMITTED

B. TESTS (Cont.)

5. Test report on Density of Smoke from the Burning or Decomposition of Plastics per ASTM D2843-99, prepared by Omega Point Laboratories, Test Report No. **17172-123931**, dated 03/21/05, signed by William E. Fitch, P.E.
"Submitted under NOA # 09-0316.03"
6. Test report on Rate of Burning and/or Extent and Time of Burning of Plastics in a Horizontal Position of White, Beige and Grey Plaques per ASTM D635-98, prepared by Ghesquiere Plastic Testing, Inc., Test Report No. **0502-65284**, dated 03/02/05, signed by M. W. Ghequiere, P.E.
"Submitted under NOA # 09-0316.03"

C. CALCULATIONS

1. Anchor calculations, prepared by Tilteco, Inc., dated 04/22/08, signed and sealed by Walter A. Tillit, Jr., P.E.
"Submitted under NOA # 09-0316.03"

D. QUALITY ASSURANCE


1. Miami Dade Building Code Compliance Office (BCCO)

E. MATERIAL CERTIFICATIONS *"Submitted under NOA # 09-0316.03"*

1. Test report on Fire Resistance of Roof Covering Materials of Curb Mounted Glass Skylight with Plastic Frame per ICC-ES, AC-16 (Class B), prepared by Ramtech Laboratories, Test Report No. **2092-07-07**, dated 03/31/08, signed by Steven Berggren.
2. Test report on Tensile and Shear Test of #10 x 1-1/2" Phillips Sheet Metal Screws on Wood through Plastic per ASTM D412, prepared by Fenestration Testing Laboratory, Inc., dated 04/28/08, signed and sealed by Michael Wenzel, P.E.
3. Notice of Acceptance No. **05-1208.02**, issued to E.I. DuPont de Nemours & Co., Inc., for their DuPont Butacite PVB Interlayer, approved on 01/05/06 and expiring on 12/11/10.
4. Material Safety Data Sheets of **EFBond DW 646** and **EFBond DV 930**.
5. Technical Data Sheet of **Colo-Fast LM150/100 Arch System**.

F. STATEMENTS *"Submitted under NOA # 09-0316.03"*

1. Code compliance letter issued by Tilteco, Inc., dated 02/19/09, signed and sealed by Walter A. Tillit, Jr., P.E.
2. No financial interest letter issued by Tilteco, Inc., dated 02/19/09, signed and sealed by Walter A. Tillit, Jr., P.E.

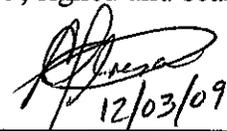

12/03/09

Carlos M. Utrera, P.E.
Product Control Examiner
NOA No. 09-0929.06
Expiration Date: June 10, 2014
Approval Date: December 23, 2009

GENERAL NOTES:

- SERIES SEAMLESS SELF-FLASHING GLAZED SKYLIGHT (SSF) AND SERIES CURB-MOUNTED GLAZED SKYLIGHT (CAP) LARGE MISSILE IMPACT RESISTANT-INSULATED GLASS SHOWN ON THIS PRODUCT APPROVAL DOCUMENT (P.A.D.) HAVE BEEN VERIFIED FOR COMPLIANCE IN ACCORDANCE WITH THE 2007 EDITION OF THE FLORIDA BUILDING CODE. SKYLIGHTS MAY BE INSTALLED AT HIGH VELOCITY HURRICANE ZONES. DESIGN WIND LOADS SHALL BE DETERMINED AS PER SECTION 1620 OF THE ABOVE MENTIONED CODE. IN ORDER TO VERIFY THAT ANCHORS ON THIS P.A.D., AS TESTED, WERE NOT OVERSTRESSED, NO INCREASE IN ALLOWABLE STRESS FOR WIND LOADS WAS USED IN THEIR ANALYSIS, PERFORMED PER SECTION 1612 OF THE FLORIDA BUILDING CODE. SKYLIGHT'S ADEQUACY FOR IMPACT AND WIND RESISTANCE HAS BEEN VERIFIED IN ACCORDANCE WITH SECTION 1626 OF THE ABOVE MENTIONED CODE AS PER PROTOCOLS TAS-201, TAS-202, TAS-203, PER FENESTRATION TESTING LABORATORY LAB REPORTS # 4971 & 5477 AND PER A.S.T.M. STANDARDS AND F.B.C. SECTIONS INDICATED ON SCHEDULE SHOWN ON THIS SHEET, PER TESTING PERFORMED BY OMEGA POINT SERVICES, GHESQUIERE PLASTIC TESTING, INC., ETC LABORATORIES, RAMTECH, ATLAS WEATHERING SERVICES GROUP DSET AND RECTICEL NORTH AMERICA LABORATORIES.
- MAXIMUM DESIGN PRESSURE RATING FOR THESE SKYLIGHTS IS: +75,-75 paf.**
- THIS SKYLIGHT WILL NOT REQUIRE A HURRICANE PROTECTION DEVICE.**
- THIS SKYLIGHT IS ALSO APPROVED FOR AIR AND WATER INFILTRATION.**
- REMAINING COMPONENTS FOR THESE SKYLIGHTS SHALL BE AS INDICATED ON BILL OF MATERIALS, SHEET 2 OF THIS DRAWING.
- SKYLIGHTS SHALL BE INSTALLED SEPARATED FROM EACH OTHER A DISTANCE OF NO LESS THAN 4'-0" MEASURED IN A HORIZONTAL PLANE AS PER SECTION 2607.4 OF THE FLORIDA BUILDING CODE.
- SKYLIGHT'S FRAME CORRESPOND TO COLO-FAST@LM150/100 ARCH SYSTEM (SEE MECHANICAL PROPERTIES BELOW) PRODUCED BY RECTICEL, DAMSTRAAT 2, B9230 BELGIUM, THAN IS AN ALIPHATIC THREE- COMPONENT POLYURETHANE SYSTEM, DESIGNED FOR REACTION INJECTION MOLDING, RESULTING IN A MICRO-CELLULAR FLEXIBLE ELASTOMER. COMPONENTS CONSIST OF:
POLYFAST 150/100 IS A MIXTURE OF POLYOLS, CATALYSTS, ANTI-OXYDANTS.
COLORPASTE XXXXP IS A MIXTURE OF POLYOLS AND COLORPASTES; THE NUMBER IS DEPENDING ON THE REQUIRED COLOR.*
ISOFAST 250/100 IS A MIXTURE OF AN ISOPHORONDIISOCYANATE MODIFICATION, CATALYSTS AND ANTI-OXYDANTS.

MECHANICAL PROPERTIES			
SYSTEM	TEST METHOD	UNIT	LM150/100 ARCH
MOULDED DENSITY (Kg/m ³)	ISO 1183	Kg/m ³	1050
HARDNESS SHORE A	ASTM D2240 (0 s)	----	90
	DIN 53505 (3 s)	----	86
	ISO 868 (15 s)	----	85
HARDNESS SHORE O	ASTM D2240 (0 s)	----	38
	DIN 53505 (3 s)	----	31
	ISO 868 (15 s)	----	28
ELONGATION	ISO 527	%	166
TENSILE STRENGTH	ISO 527	MPa	12
TENSILE RESISTANCE	ISO 34	kN/m	32
	ASTM D624/C	N/cm	450
WATER ABSORPTION (72h/2°C)	ASTM D570	%	4.4
FLEXURAL MODULUS	ASTM 0790 IB	MPa	62

*** QUALIFIED COLORS:**

WHITE
BEIGE
GRAY

- EFBOND DV 930 IS A PRIMING SUBSTANCE USED IN GLAZING PENETRATION INTO FRAME. SEE TABLE OF PHYSICAL AND CHEMICAL PROPERTIES ON SHEET 2.
EFBOND DW 646 IS LAYER TO PROMOTE ADHESION USED IN GLAZING PENETRATION INTO FRAME. SEE TABLE OF PHYSICAL AND CHEMICAL PROPERTIES ON SHEET 2.
- TEMPERED GLASS SHALL COMPLY WITH SECTION 2411.1.3 OF THE FLORIDA BUILDING CODE.
HEAT STRENGTHENED GLASS SHALL COMPLY WITH SECTION 2411.1.5 OF THE FLORIDA BUILDING CODE.
- ANCHOR SPECIFICATIONS.** SEE ITEM #7 ON SHEET 2 ON BILL OF MATERIALS.
- WOOD CURBS OR SUPPORT NOT BY V-TECH INDUSTRIES, MUST BE PROPERLY ANCHORED AND DESIGNED BY PROFESSIONAL OF RECORD TO TRANSFER ALL LOADS TO THE BUILDING STRUCTURE AND MUST BE APPROVED BY BUILDING OFFICIAL AT THE TIME PERMIT IS APPLIED FOR. WOOD TO BE SOUTHERN PINE, G = 0.55.
- SKYLIGHT'S MANUFACTURER LABEL SHALL BE PLACED ON A READILY VISIBLE LOCATION. ONE LABEL SHALL BE PLACED FOR EVERY UNIT. LABEL SHALL READ AS FOLLOWS:

V-TECH INDUSTRIES
HOUSTON, TEXAS
MIAMI-DADE COUNTY PRODUCT CONTROL APPROVED.

- (a) THIS P.A.D. PREPARED BY THIS ENGINEER IS GENERIC AND DOES NOT PROVIDE INFORMATION FOR A SITE SPECIFIC PROJECT; I.e. WHERE THE SITE CONDITIONS DEVIATE FROM THE P.A.D.

(b) CONTRACTOR TO BE RESPONSIBLE FOR THE SELECTION, PURCHASE, AND INSTALLATION INCLUDING LIFE SAFETY OF THIS PRODUCT, BASED ON THIS P.A.D., PROVIDED HE/SHE DOES NOT DEVIATE FROM THE CONDITIONS DETAILED ON THIS DOCUMENT. CONSTRUCTION SAFETY AT SITE IS THE CONTRACTOR'S RESPONSIBILITY.

(c) THIS P.A.D. WILL BE CONSIDERED INVALID IF ALTERED BY ANY MEANS.

(d) ORIGINAL P.A.D. SHALL BEAR THE DATE AND ORIGINAL SEAL AND SIGNATURE OF THE PROFESSIONAL ENGINEER OF RECORD THAT PREPARED IT.

SCHEDULE OF STANDARDS USED TO VERIFY MATERIAL PROPERTIES OF SKYLIGHTS

MATERIAL PROPERTY	STANDARD	TEST RESULTS	TEST REPORT #	LABORATORY	F.B.C. SECTIONS
DENSITY OF SMOKE	ASTM D2843	SMOKE DENSITY 30.7%	17172-123931	OMEGA POINT	2612.2
		SMOKE DENSITY RATING 22.2%			
SELF IGNITION TEMPERATURE	ASTM D1929-96(01)e1	FLASH IGNITION 644°F	17172-123928	OMEGA POINT	2612.2
		SPONTANEOUS-IGNITION TEMP. 680°F			
RATE OF BURNING &/OR EXTENT & TIME OF BURNING OF PLASTICS IN A HORIZONTAL POSITION	ASTM D635-98	>1 in./min. (C-1)	0502-65284	GHESQUIERE PLASTIC TESTING, INC.	2612.2
WEATHERING	ASTM G155-00	WEATHERED FOR: 4500 hrs.	ETC-08-1146-21854.1	ETC LABORATORIES	2612.2
TENSILE STRENGTH	ASTM D638-03	UNEXPOSED: 1400.04 psi EXPOSED: 1439.59 psi % DIFF.: -2.8%			
FIRE RESISTANCE OF ROOF COVERING MATERIALS	UL 790-97	PASSED	2092-07-07	RAMTECH	2610.2 *
TENSILE AND SHEAR STRENGTH OF #10 SCREWS THRU SSF AND CAP FRAME FOR ATTACHMENT INTO WOOD	ASTM D412 (12/06)	TENSION CAPACITY: Tu = 229 Lb	0804-1044	FENESTRATION TESTING LAB P.E. WITNESSING IN PLANT TESTING	1612.1 & 1625.1
		SHEAR CAPACITY: Su = 141 Lb			


* NOTE: NOT REQUIRED FOR HIGH VELOCITY HURRICANE ZONES, BUT IT WAS STILL PERFORMED TO BE CERTAIN ABOUT THE FIRE RESISTANCE OF THIS GLAZED SKYLIGHT.

PRODUCT REVISED
as complying with the Florida Building Code
Acceptance No. 09-0929-06
Expiration Date 06/10/2014
By *[Signature]*
Miami Dade Product Control Division


MIAMI-DADE COUNTY STAMP

F.B.C. (HIGH VELOCITY HURRICANE ZONE)


<p>P.E. SEAL/SIGNATURE/DATE</p>	<p>© 2008 TILTECO INC.</p> <p>TILTECO inc.</p> <p>TILLIT TESTING & ENGINEERING COMPANY 6355 N.W. 36th St., Ste. 305, VIRGINIA GARDENS, FL 33166 Phone : (305)871-1530 . Fax : (305)871-1531 e-mail: tiltco@aol.com EB-0006719 WALTER A. TILLIT Jr. P.E. FLORIDA Lic. # 44167</p>	<p>SERIES SEAMLESS SELF-FLASHING GLAZED SKYLIGHT (SSF) AND SERIES CURB-MOUNTED GLAZED SKYLIGHT (CAP) LARGE MISSILE IMPACT RESISTANT-INSULATED GLASS</p>	<p>DRAWN BY M.C.V.</p>																		
		<p>V-TECH INDUSTRIES 5534 HARVEY WILSON DRIVE HOUSTON, TEXAS 77020 PHONE: (866) 491-0843</p>	<p>02/18/09 DATE</p> <p>08-116 DRAWING No</p>																		
<table border="1"> <thead> <tr> <th>REV. No</th> <th>DESCRIPTION</th> <th>DATE</th> <th>REV. No</th> <th>DESCRIPTION</th> <th>DATE</th> </tr> </thead> <tbody> <tr> <td>1</td> <td>C-2, NOTE 7</td> <td>5/11/08</td> <td>3</td> <td></td> <td></td> </tr> <tr> <td>2</td> <td>FINAL ASTM G155-00</td> <td>8/7/09</td> <td>4</td> <td></td> <td></td> </tr> </tbody> </table>		REV. No	DESCRIPTION	DATE	REV. No	DESCRIPTION	DATE	1	C-2, NOTE 7	5/11/08	3			2	FINAL ASTM G155-00	8/7/09	4			<p>SHEET 1 OF 8</p>	
REV. No	DESCRIPTION	DATE	REV. No	DESCRIPTION	DATE																
1	C-2, NOTE 7	5/11/08	3																		
2	FINAL ASTM G155-00	8/7/09	4																		

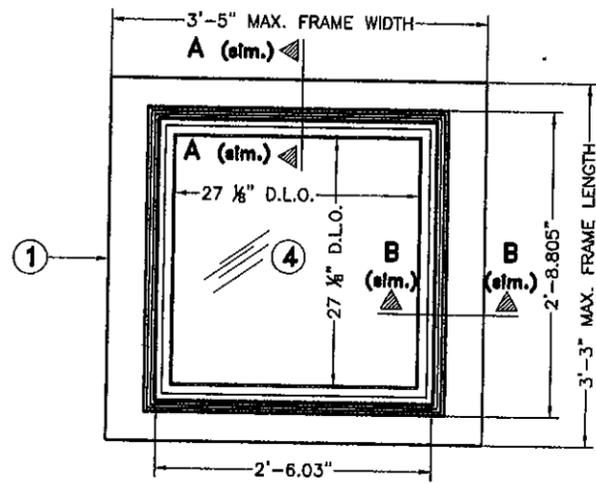

PLAN (INTERIOR SIDE)

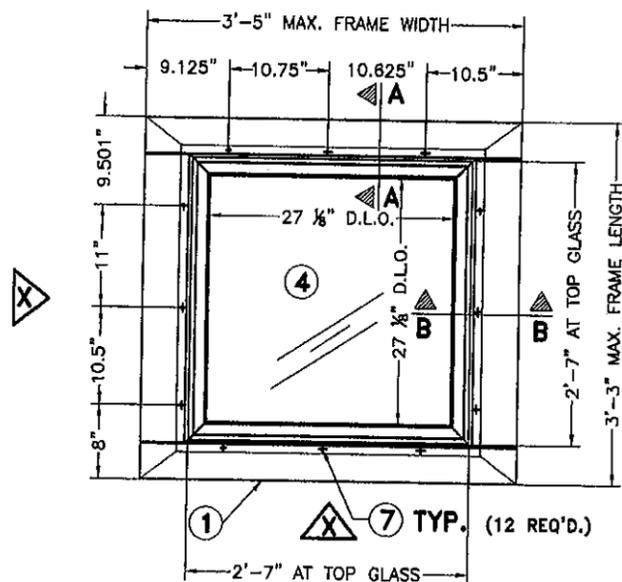


PLAN (EXTERIOR SIDE)

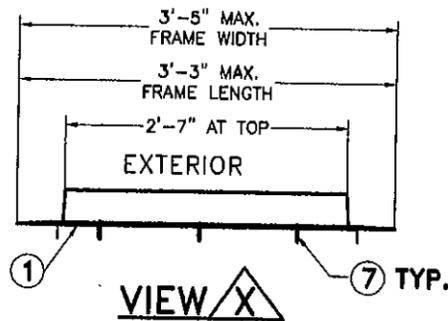


VIEW X

CASE 1: 3'-5" x 3'-3" SERIES SEAMLESS SELF-FLASHING GLAZED SKYLIGHT (S.S.F.)


N.T.S.

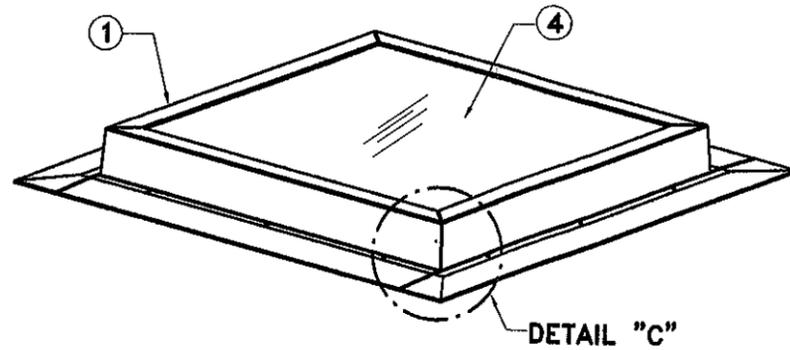


TYPICAL ISOMETRIC

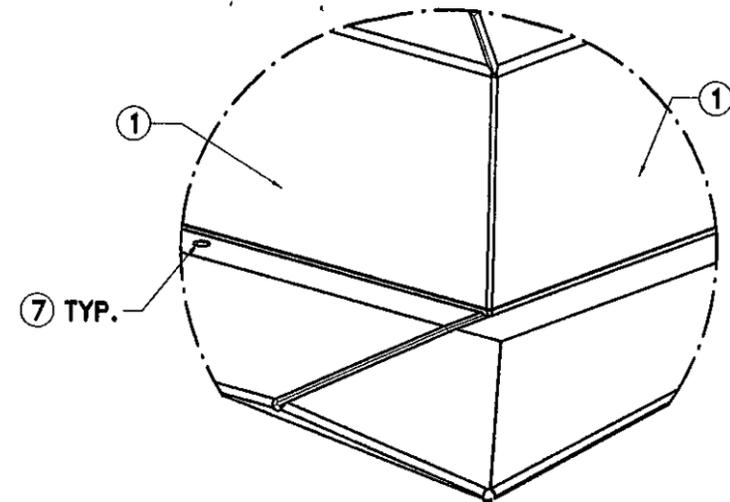

DETAIL "C"

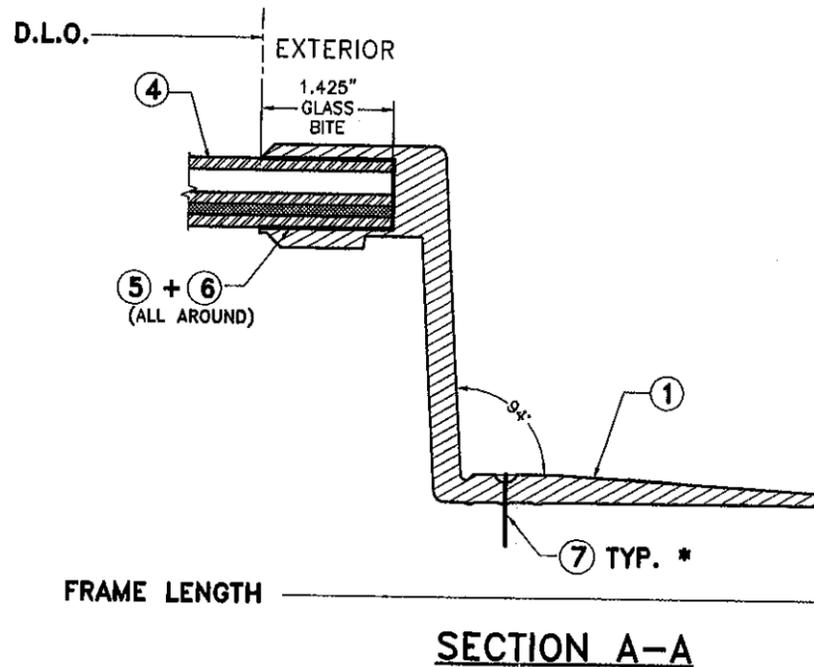

SECTION A-A

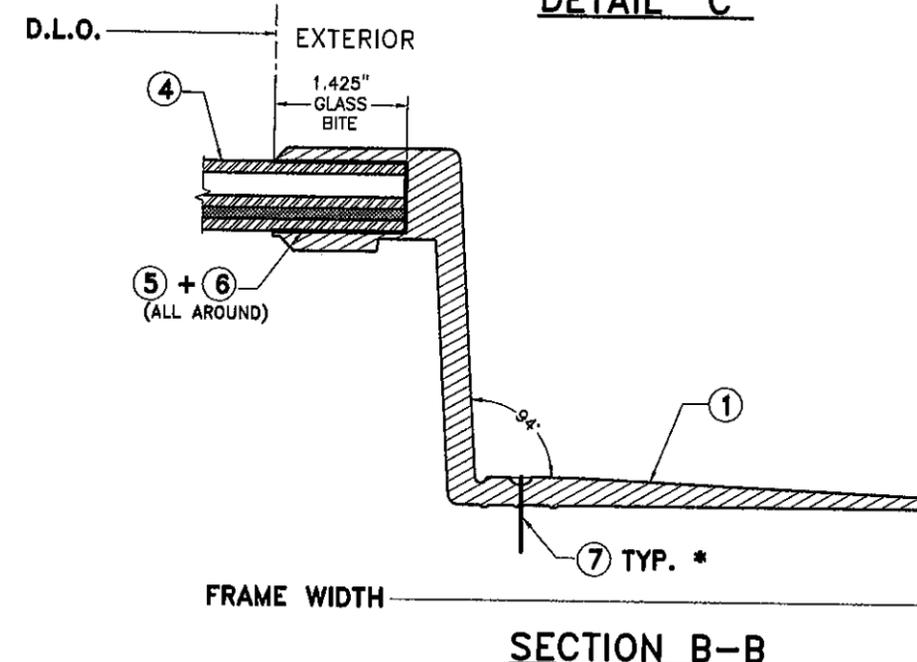

SECTION B-B

GLAZING DETAIL

* SEE CONNECTION DETAIL ON SHEET 8/8

PRODUCT REVISED
 as complying with the Florida
 Building Code
 Acceptance No 09-0929-06
 Expiration Date 06/10/2014
 By *[Signature]*
 Miami Dade Product Control
 Division

MIAMI-DADE COUNTY STAMP

F.B.C. (HIGH VELOCITY HURRICANE ZONE)

[Signature]
 P.E. SEAL/SIGNATURE/DATE

© 2008 TILTECO INC.
TILTECO INC.
 TILLIT TESTING & ENGINEERING COMPANY
 8355 N.W. 36th St., Ste. 303, VIRGINIA GARDENS, FL 33186
 Phone : (305)871-1830 . Fax : (305)871-1531
 e-mail: tilteco@aol.com
 EB-0006719
 WALTER A. TILLIT Jr. P.E.
 FLORIDA Lic. # 44167

SERIES SEAMLESS SELF-FLASHING GLAZED SKYLIGHT (SSF)
 AND SERIES CURB-MOUNTED GLAZED SKYLIGHT (CAP)
 LARGE MISSILE IMPACT RESISTANT-INSULATED GLASS

DRAWN BY
 M.C.V.

V-TECH INDUSTRIES


5534 HARVEY WILSON DRIVE
 HOUSTON, TEXAS 77020
 PHONE: (888) 491-0843

02/16/09
 DATE


08-116
 DRAWING No

REV. No	DESCRIPTION	DATE	REV. No	DESCRIPTION	DATE
1			3		
2			4		


SHEET 4 OF 8

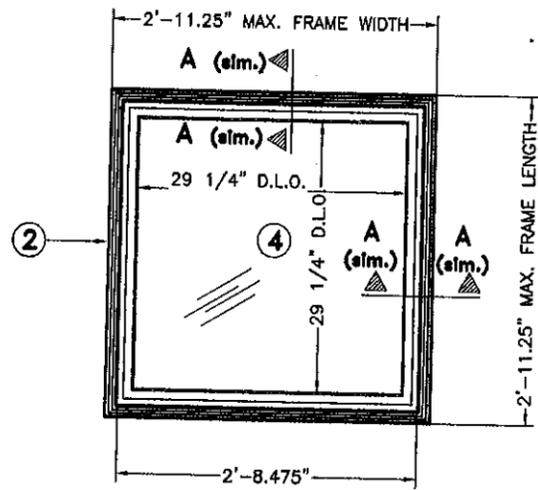


PLAN (INTERIOR SIDE)

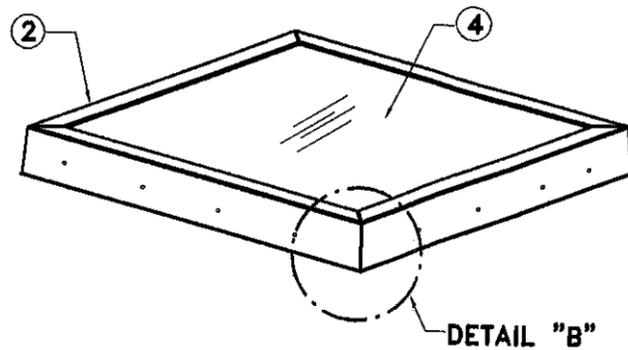


TYPICAL ISOMETRIC

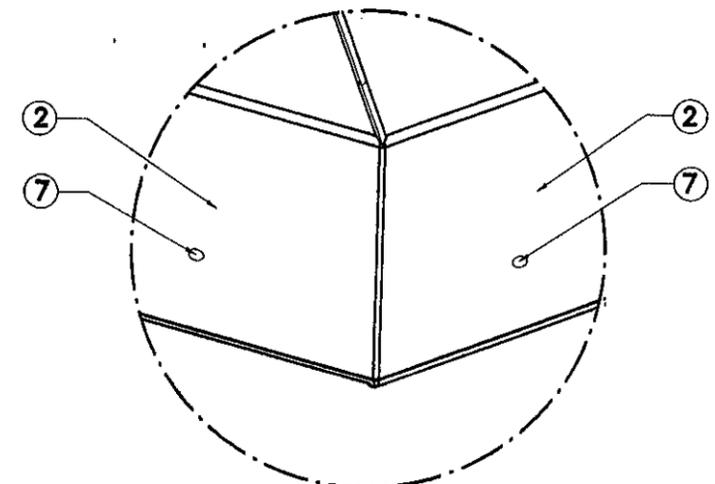

DETAIL "B"

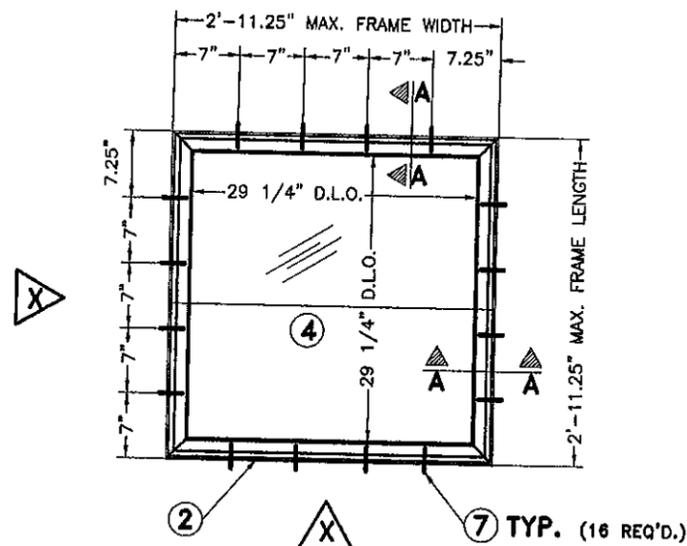


PLAN (EXTERIOR SIDE)

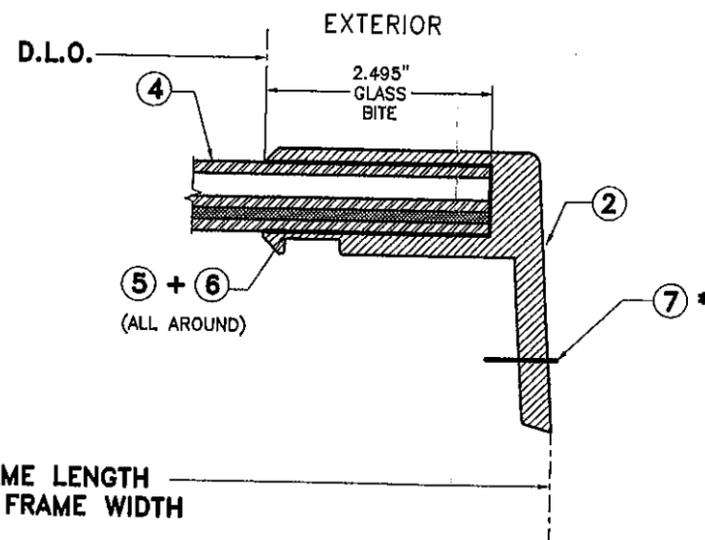

SECTION A-A

GLAZING DETAIL

* SEE CONNECTION DETAIL ON SHEET 8/8

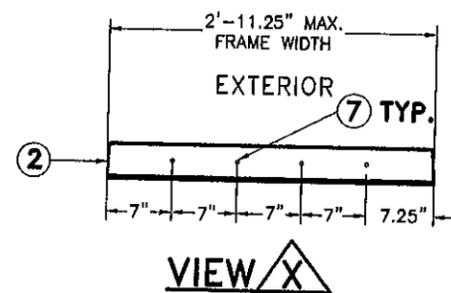

VIEW X

PRODUCT REVISED
 as complying with the Florida
 Building Code
 Acceptance No 07-0929.06
 Expiration Date 06/10/2014
 By *[Signature]*
 Miami Dade Product Control
 Division
 MIAMI-DADE COUNTY STAMP

**CASE 2: 2'-11 1/4"x2'-11 1/4" SERIES CURB-MOUNTED
 GLAZED SKYLIGHT (CAP)**


N.T.S.

WALTER A. TILLIT
 LICENSE NO. 44167
[Signature]
 P.E. SEAL/SIGNATURE/DATE

© 2008 TILTECO INC.
TILTECO INC.
 TILLIT TESTING & ENGINEERING COMPANY
 6355 N.W. 36th St. Ste. 305, VIRGINIA GARDENS, FL 33166
 Phone: (305)871-1830 Fax: (305)871-1831
 e-mail: tilteco@aol.com
 EB-0006719
 WALTER A. TILLIT Jr. P.E.
 FLORIDA Lic. # 44167


F.B.C. (HIGH VELOCITY HURRICANE ZONE)

SERIES SEAMLESS SELF-FLASHING GLAZED SKYLIGHT (SSF) AND SERIES CURB-MOUNTED GLAZED SKYLIGHT (CAP) LARGE MISSILE IMPACT RESISTANT-INSULATED GLASS				DRAWN BY M.C.V.	
V-TECH INDUSTRIES 5534 HARVEY WILSON DRIVE HOUSTON, TEXAS 77020 PHONE: (888) 491-0843				02/16/09 DATE	
				08-116 DRAWING No	
REV. No	DESCRIPTION	DATE	REV. No	DESCRIPTION	DATE
1			3		
2			4		
SHEET 5 OF 8					

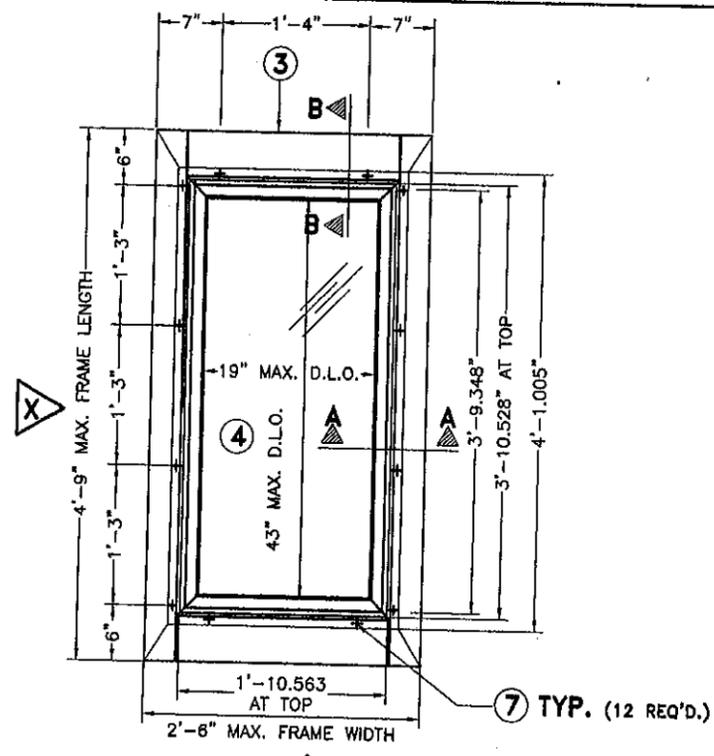


VIEW Y


PLAN (EXTERIOR SIDE)

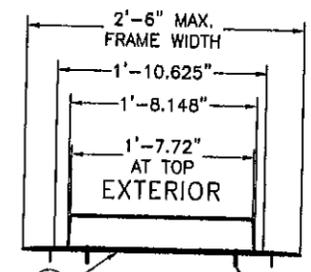


VIEW Y

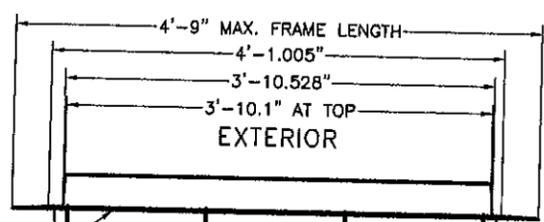


VIEW X

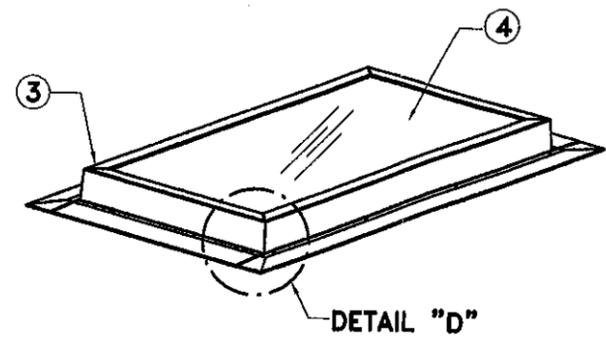

TYPICAL ISOMETRIC

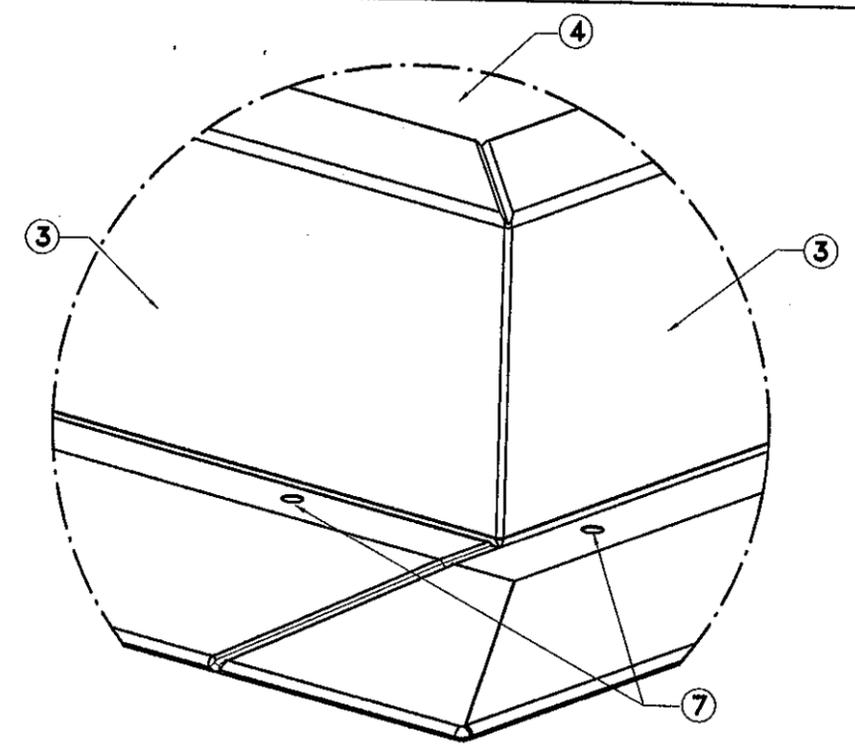

DETAIL "D"

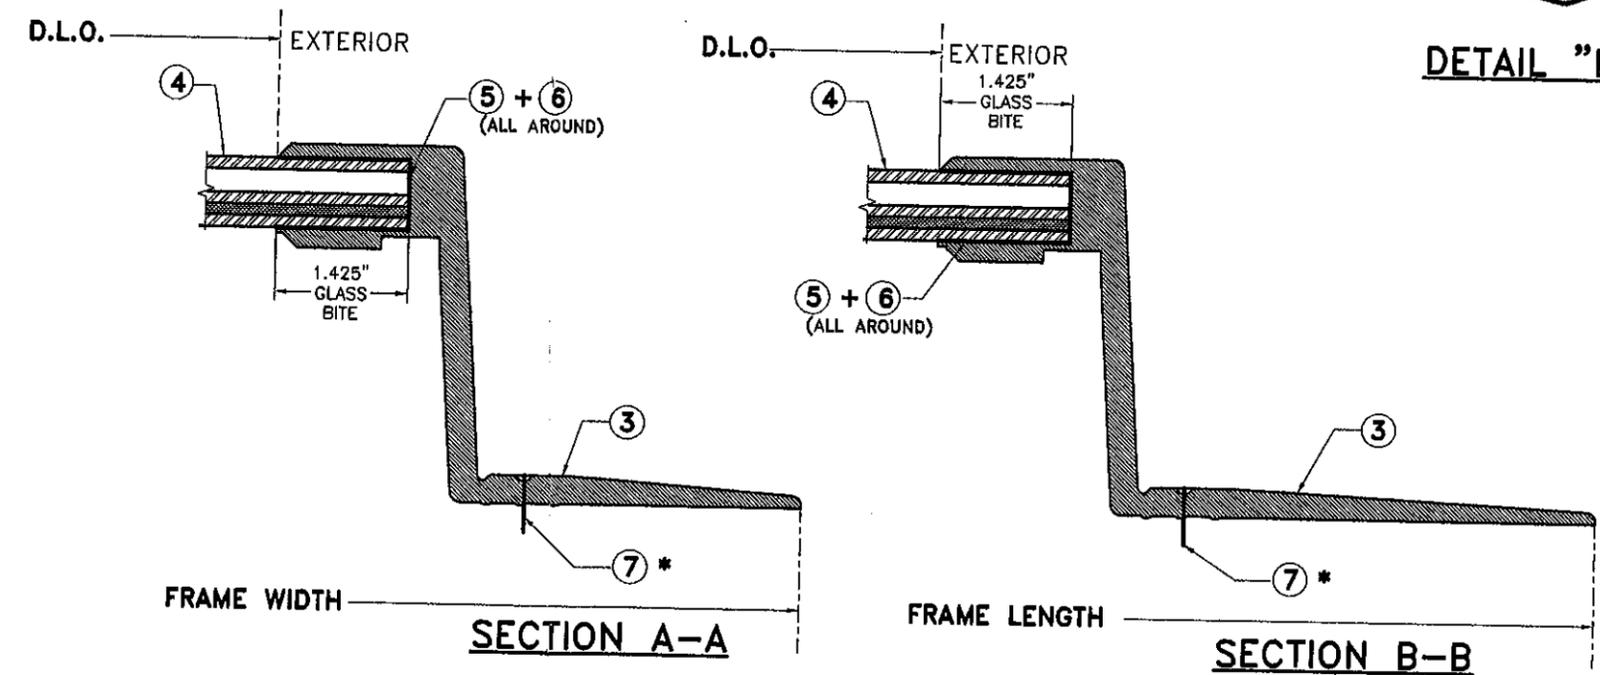

GLAZING DETAIL

* SEE CONNECTION DETAIL ON SHEET 8/8

PRODUCT REVISED
 as complying with the Florida
 Building Code
 Acceptance No. 09-0929.06
 Expiration Date 06/10/2014
 By *[Signature]*
 Miami Dade Product Control
 Division
 MIAMI-DADE COUNTY STAMP


**CASE 3: 2'-6" x 4'-9" SERIES SEAMLESS SELF-FLASHING
 GLAZED SKYLIGHT (S.S.F.)**
 N.T.S.

[Signature]
 P.E. SEAL/SIGNATURE/DATE


© 2008 TILTECO INC.
TILTECO INC.
 TILLIT TESTING & ENGINEERING COMPANY
 6355 N.W. 36th St., Ste. 305, VIRGINIA GARDENS, FL 33166
 Phone: (305)871-1830 • Fax: (305)871-1531
 e-mail: tilteco@aol.com
 EB-0006719
 WALTER A. TILLIT Jr. P.E.
 FLORIDA Lic. # 44167

F.B.C. (HIGH VELOCITY HURRICANE ZONE)


SERIES SEAMLESS SELF-FLASHING GLAZED SKYLIGHT (SSF) AND SERIES CURB-MOUNTED GLAZED SKYLIGHT (CAP) LARGE MISSILE IMPACT RESISTANT-INSULATED GLASS				DRAWN BY M.C.V.	
V-TECH INDUSTRIES 5534 HARVEY WILSON DRIVE HOUSTON, TEXAS 77020 PHONE: (888) 491-0843				02/16/09 DATE	
				08-116 DRAWING No	
REV. No	DESCRIPTION	DATE	REV. No	DESCRIPTION	DATE
1			3		
2			4		
				SHEET 6 OF 8	

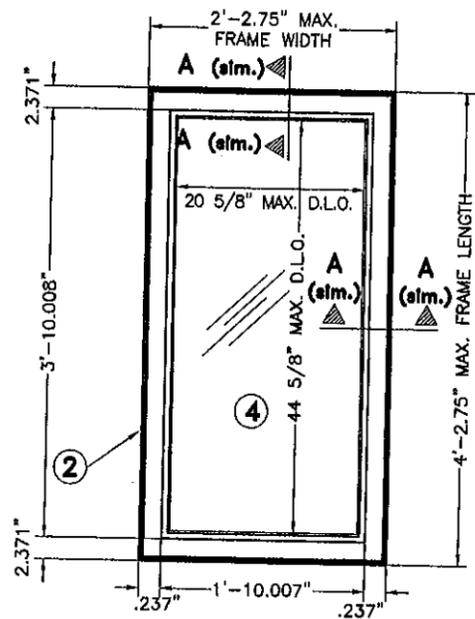


PLAN (INTERIOR SIDE)

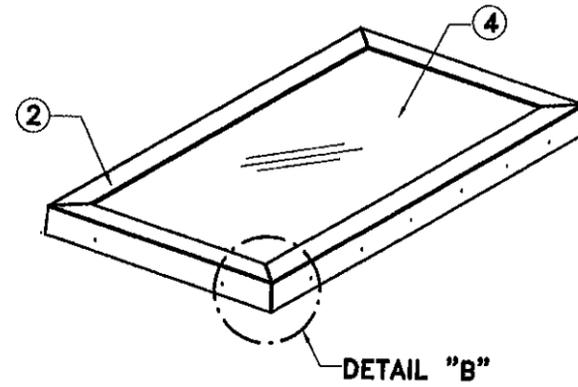


TYPICAL ISOMETRIC

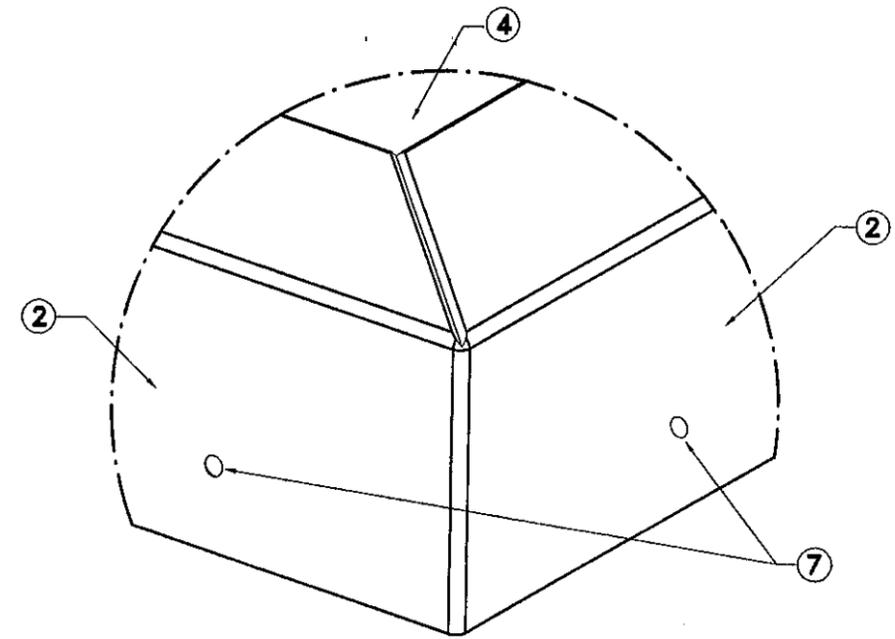


DETAIL "B"

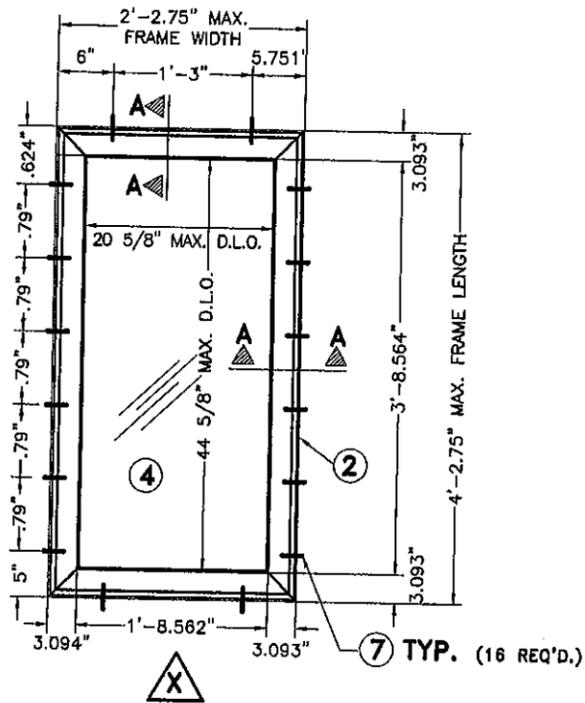


PLAN (EXTERIOR SIDE)

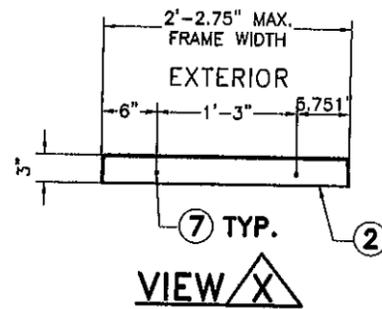

VIEW X

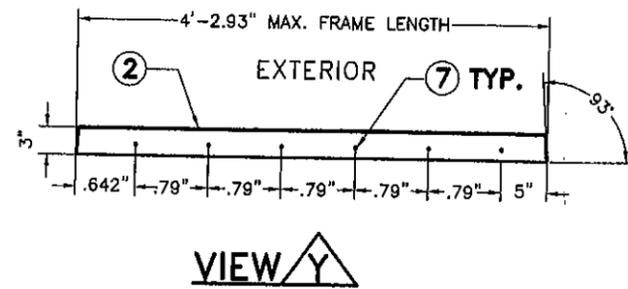

VIEW Y

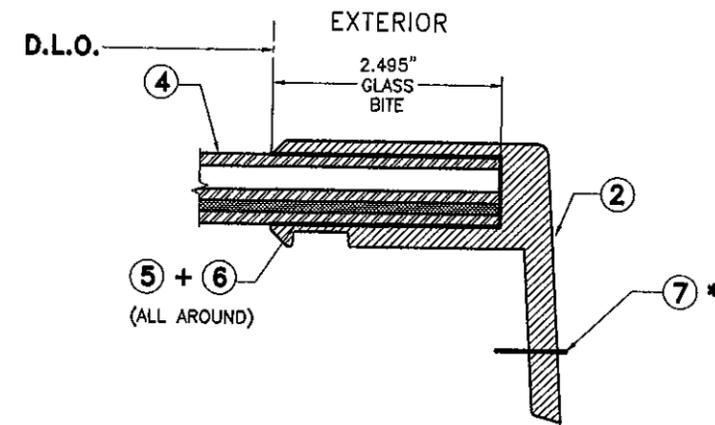

SECTION A-A
GLAZING DETAIL

* SEE CONNECTION DETAIL ON SHEET 8/8

PRODUCT REVISED
as complying with the Florida
Building Code
Acceptance No 09-0929.06
Expiration Date 06/10/2014
By *[Signature]*
Miami-Dade Product Control
Division

MIAMI-DADE COUNTY STAMP


F.B.C. (HIGH VELOCITY HURRICANE ZONE)

CASE 4: 2'-2 3/4"x4'-2 3/4" SERIES CURB-MOUNTED
GLAZED SKYLIGHT (CAP)
N.T.S.


WALTER A. TILLIT
P.E. SEAL/SIGNATURE/DATE
8/10/09

© 2008 TILTECO INC.
TILTECO INC.
TILLIT TESTING & ENGINEERING COMPANY
6355 N.W. 38th St., Ste. 305, VIRGINIA GARDENS, FL 33166
Phone: (305)871-1530 Fax: (305)871-1531
e-mail: tilteco@aol.com
EB-0006719
WALTER A. TILLIT Jr. P.E.
FLORIDA Lic. # 44167

SERIES SEAMLESS SELF-FLASHING GLAZED SKYLIGHT (SSF) AND SERIES CURB-MOUNTED GLAZED SKYLIGHT (CAP) LARGE MISSILE IMPACT RESISTANT-INSULATED GLASS				DRAWN BY M.C.V.	
V-TECH INDUSTRIES 5534 HARVEY WILSON DRIVE HOUSTON, TEXAS 77020 PHONE: (888) 491-0843				02/16/09 DATE	
				08-116 DRAWING No	
REV. No	DESCRIPTION	DATE	REV. No	DESCRIPTION	DATE
1			3		
2			4		
SHEET 7 OF 8					

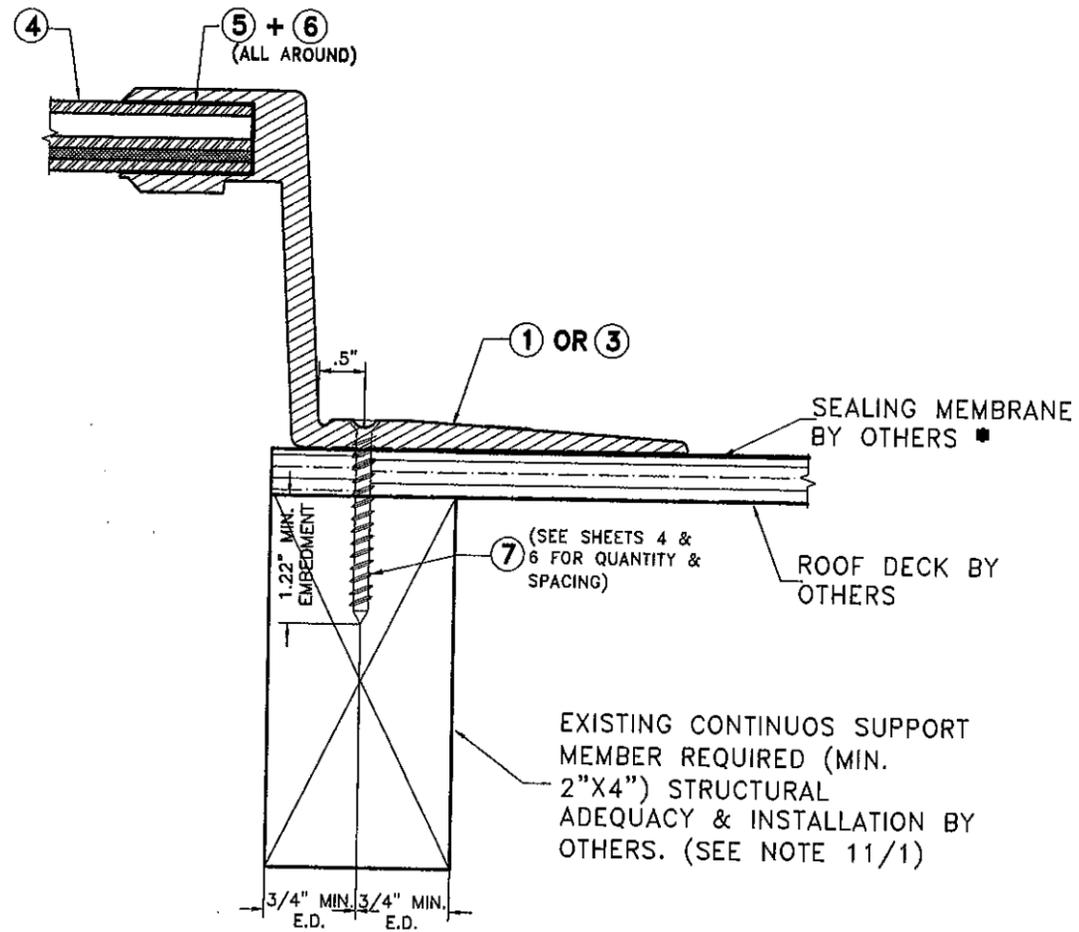

**CONNECTION DETAIL FOR FRAME
CASES 1 & 3 (SSF)**

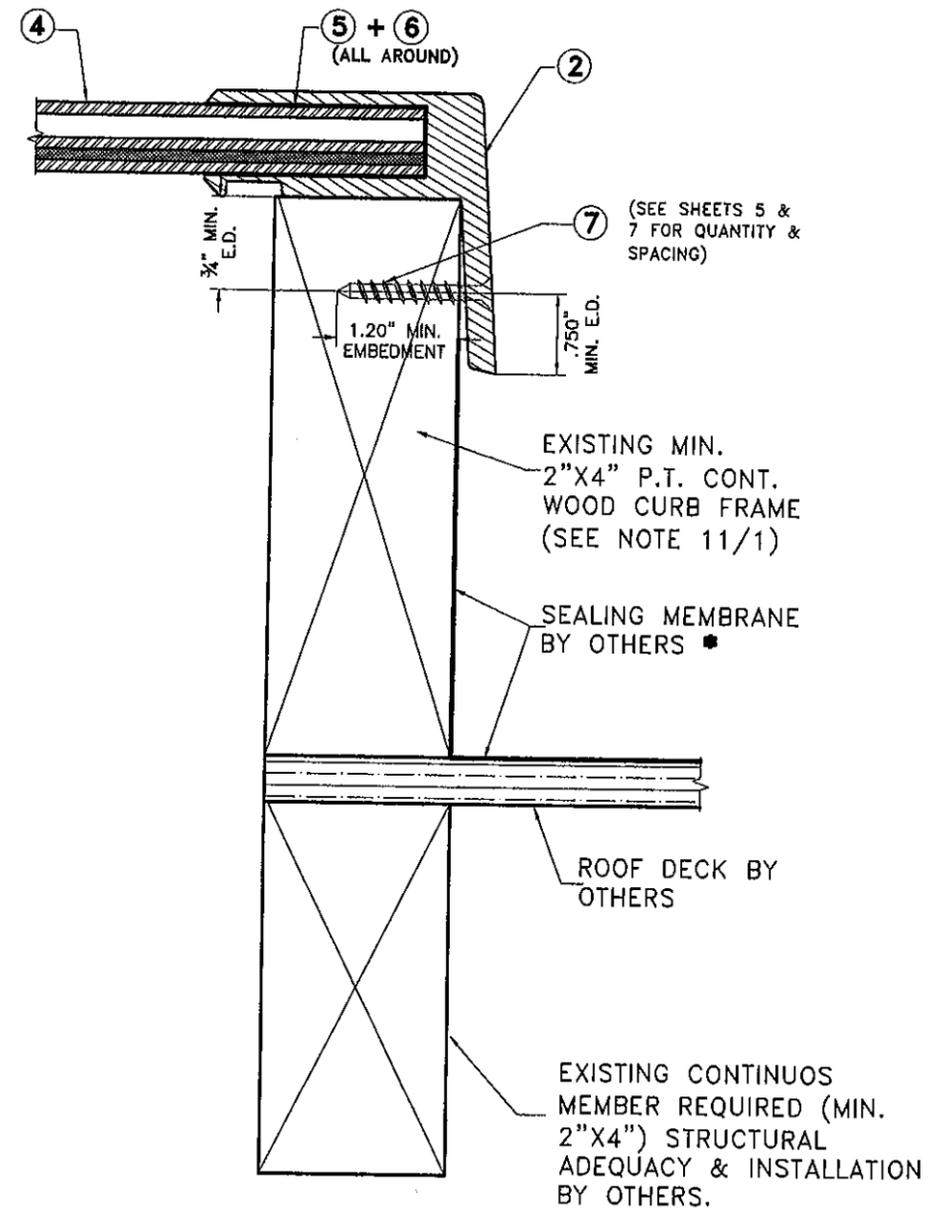

**CONNECTION DETAIL FOR FRAME
CASES 2 & 4 (CAP)**

*** NOTES:**

1. ALL ROOFING DETAILS SHALL COMPLY WITH SECTIONS 1512 THRU 1525 OF THE FLORIDA BUILDING CODE.

CONNECTION DETAILS

N.T.S.

 P.E. SEAL/SIGNATURE/DATE

© 2008 TILTECO INC.
TILTECO INC.
 TILLIT TESTING & ENGINEERING COMPANY
 6355 N.W. 36th St., Ste. 305, VIRGINIA GARDENS, FL 33166
 Phone : (305)871-1530 . Fax : (305)871-1531
 e-mail: tilteco@aol.com
 EB-0006719
 WALTER A. TILLIT Jr. P.E.
 FLORIDA Lic. # 44167

SERIES SEAMLESS SELF-FLASHING GLAZED SKYLIGHT (SSF) AND SERIES CURB-MOUNTED GLAZED SKYLIGHT (CAP) LARGE MISSILE IMPACT RESISTANT-INSULATED GLASS					
V-TECH INDUSTRIES					
5534 HARVEY WILSON DRIVE HOUSTON, TEXAS 77020 PHONE: (888) 491-0843					
REV. No	DESCRIPTION	DATE	REV. No	DESCRIPTION	DATE
1			3		
2			4		

F.B.C. (HIGH VELOCITY HURRICANE ZONE)
 DRAWN BY M.C.V.
 02/16/09 DATE
 08-116 DRAWING No
 SHEET 8 OF 8

PRODUCT REVISED
 as complying with the Florida
 Building Code
 Acceptance No 09-0929.06
 Expiration Date 06/12/2014
 By
 Miami/Dade Product Control
 Division
 MIAMI-DADE COUNTY STAMP