



MIAMI-DADE COUNTY
BUILDING CODE COMPLIANCE OFFICE (BCCO)
PRODUCT CONTROL DIVISION

MIAMI-DADE COUNTY, FLORIDA
METRO-DADE FLAGLER BUILDING
140 WEST FLAGLER STREET, SUITE 1603
MIAMI, FLORIDA 33130-1563
(305) 375-2901 FAX (305) 372-6339

NOTICE OF ACCEPTANCE (NOA)

www.maimidade.gov/buildingcode

T. M. Window, LLC
601 NW 12th Ave.
Pompano Beach, FL 33069

SCOPE:

This NOA is being issued under the applicable rules and regulations governing the use of construction materials. The documentation submitted has been reviewed by Miami-Dade County Product Control Division and accepted by the Board of Rules and Appeals (BORA) to be used in Miami-Dade County and other areas where allowed by the Authority Having Jurisdiction (AHJ).

This NOA shall not be valid after the expiration date stated below. The Miami-Dade County Product Control Division (In Miami-Dade County) and/or the AHJ (in areas other than Miami-Dade County) reserve the right to have this product or material tested for quality assurance purposes. If this product or material fails to perform in the accepted manner, the manufacturer will incur the expense of such testing and the AHJ may immediately revoke, modify, or suspend the use of such product or material within their jurisdiction. BORA reserves the right to revoke this acceptance, if it is determined by Miami-Dade County Product Control Division that this product or material fails to meet the requirements of the applicable building code.

This product is approved as described herein, and has been designed to comply with the Florida Building Code, including the High Velocity Hurricane Zone.

DESCRIPTION: Series 805 Aluminum Horizontal Rolling Window – L.M.I.

APPROVAL DOCUMENT: Drawing No. **W08-81**, titled "Series 805 Alum. Horizontal Rolling Wdw. (L.M.I.)", sheets 1 through 7 of 7, dated 09/19/08 with the latest revision "B" dated 02/10/10, prepared by Al-Farooq Corporation, signed and sealed by Javad Ahmad, P. E., bearing the Miami-Dade County Product Control Revision stamp with the Notice of Acceptance number and expiration date by the Miami-Dade County Product Control Division.

MISSILE IMPACT RATING: Large and Small Missile Impact Resistant

LIMITATIONS: Glass Type "E": The Maximum Design Pressure Rating of ± 79.0 psf for Metallic Sweep Latches.

LABELING: Each unit shall bear a permanent label with the manufacturer's name or logo, city, state and following statement: "Miami-Dade County Product Control Approved", unless otherwise noted herein.

RENEWAL of this NOA shall be considered after a renewal application has been filed and there has been no change in the applicable building code negatively affecting the performance of this product.

TERMINATION of this NOA will occur after the expiration date or if there has been a revision or change in the materials, use, and/or manufacture of the product or process. Misuse of this NOA as an endorsement of any product, for sales, advertising or any other purposes shall automatically terminate this NOA. Failure to comply with any section of this NOA shall be cause for termination and removal of NOA.

ADVERTISEMENT: The NOA number preceded by the words Miami-Dade County, Florida, and followed by the expiration date may be displayed in advertising literature. If any portion of the NOA is displayed, then it shall be done in its entirety.

INSPECTION: A copy of this entire NOA shall be provided to the user by the manufacturer or its distributors and shall be available for inspection at the job site at the request of the Building Official. This NOA revises NOA No. 09-0105.02 and consists of this page 1 and evidence pages E-1, E-2 and E-3, as well as approval document mentioned above.

The submitted documentation was reviewed by **Jaime D. Gascon, P. E.**



J. Gascon
2/24/10

NOA No. 09-1110.02
Expiration Date: May 13, 2014
Approval Date: March 17, 2010
Page 1

NOTICE OF ACCEPTANCE: EVIDENCE SUBMITTED

A. DRAWINGS

1. Manufacturer's die drawings and sections.
2. Drawing No **W08-81**, Sheets 1 through 7 of 7, dated 09/19/08 with the latest revision "**B**" dated 02/10/10, prepared by Al-Farooq Corporation, signed and sealed by Javad Ahmad, P. E.

B. TESTS

1. Test reports on:
 - 1) Uniform Static Air Pressure Test, Loading per FBC TAS 202-94
 - 2) Large Missile Impact Test per FBC, TAS 201-94
 - 3) Cyclic Wind Pressure Loading per FBC, TAS 203-94
 - 4) Forced Entry Test, per FBC 2411 3.2.1 and TAS 202-94

along with marked-up drawings and installation diagram of aluminum horizontal rolling window, prepared by Fenestration Testing Laboratory, Inc., Test Report No. **FTL-5945**, dated 07/31/09, signed & sealed by Julio E. Gonzalez, P. E.

2. Test reports on:
 - 1) Air Infiltration Test, per FBC, TAS 202-94
 - 2) Uniform Static Air Pressure Test, Loading per FBC TAS 202-94
 - 3) Water Resistance Test, per FBC, TAS 202-94
 - 4) Large Missile Impact Test per FBC, TAS 201-94
 - 5) Cyclic Wind Pressure Loading per FBC, TAS 203-94
 - 6) Forced Entry Test, per FBC 2411 3.2.1, TAS 202-94

along with marked-up drawings and installation diagram of aluminum horizontal rolling window, prepared by Fenestration Testing Laboratory, Inc., Test Report No. **FTL-5457**, dated 01/22/08, signed & sealed by Carlos S. Rionda, P. E.

(Submitted under previous NOA No. 09-0105.02)

3. Test reports on:
 - 1) Uniform Static Air Pressure Test, Loading per FBC TAS 202-94
 - 2) Large Missile Impact Test per FBC, TAS 201-94
 - 3) Cyclic Wind Pressure Loading per FBC, TAS 203-94


along with marked-up drawings and installation diagram of aluminum horizontal rolling window, prepared by Fenestration Testing Laboratory, Inc., Test Report No. **FTL-5459**, dated 01/17/08, signed & sealed by Michael R. Wenzel, P. E.

(Submitted under previous NOA No. 09-0105.02)

4. Test reports on:
 - 1) Uniform Static Air Pressure Test, Loading per FBC, TAS 202-94
 - 2) Large Missile Impact Test per FBC, TAS 201-94
 - 3) Cyclic Wind Pressure Loading per FBC, TAS 203-94

along with marked-up drawings and installation diagram of aluminum horizontal rolling window (XO), prepared by Fenestration Testing Laboratory, Inc., Test Report No. **FTL-3995**, dated 11/13/03, signed and sealed by Edmundo Largaespada, P. E.

(Submitted under previous NOA No. 04-0120.01)

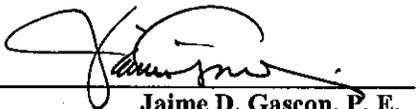

Jaime D. Gascon, P. E.
Chief, Product Control Division
NOA No. 09-1110.02

Expiration Date: May 13, 2014
Approval Date: March 17, 2010

NOTICE OF ACCEPTANCE: EVIDENCE SUBMITTED

B. TESTS (CONTINUED)

5. Test reports on: 1) Air Infiltration Test, per FBC, TAS 202-94
2) Uniform Static Air Pressure Test, Loading per FBC, TAS 202-94
3) Water Resistance Test, per FBC, TAS 202-94
4) Large Missile Impact Test per FBC, TAS 201-94
5) Cyclic Wind Pressure Loading per FBC, TAS 203-94
6) Forced Entry Test, per FBC 2411 3.2.1 and TAS 202-94
along with marked-up drawings and installation diagram of alum horizontal rolling window (XOX), prepared by Fenestration Testing Laboratory, Inc., Test Report No. **FTL-3946**, dated 11/04/03, signed & sealed by Edmundo Largaespada, P. E.
(Submitted under previous NOA No. 04-0120.01)

C. CALCULATIONS

1. Anchor verification calculations and structural analysis, complying with FBC-2007, prepared by Al-Farooq Corporation, dated 10/01/09, signed and sealed by Arshad Viqar, P. E.
Complies with ASTM E1300-02

D. QUALITY ASSURANCE

1. Miami-Dade Building Code Compliance Office (BCCO).

E. MATERIAL CERTIFICATIONS

1. Notice of Acceptance No. **09-0312.03** issued to E.I. DuPont DeNemours & Co., Inc. for their "**DuPont Sentry Glass® Interlayer**" dated 05/13/09, expiring on 01/14/12.
2. Notice of Acceptance No. **06-0216.06** issued to **Solutia, Inc.** for their "**Saflex III G Clear or colored Interlayer**" dated 05/04/06, expiring on 05/21/11.
3. Notice of Acceptance No. **09-0310.02** issued to Cytec Industries, Inc. for their "**Uvekol S Laminated Glass Interlayer**", dated 04/02/09, expiring on 02/08/10.

F. STATEMENTS

1. Statement letter of conformance and no financial interest, dated February 25, 2010, signed and sealed by Javad Ahmad, P. E.
2. Statement letter of conformance and no financial interest, dated September 25, 2009, signed and sealed by Arshad Viqar, P. E.
3. Laboratory compliance letter for Test Report No. **FTL-5945**, issued by Fenestration Testing Laboratory, Inc., dated July 31, 2009, signed and sealed by Julio E. Gonzalez, P. E.



Jaime D. Gascon, P. E.
Chief, Product Control Division
NOA No. 09-1110.02
Expiration Date: May 13, 2014
Approval Date: March 17, 2010


NOTICE OF ACCEPTANCE: EVIDENCE SUBMITTED

F. STATEMENTS (CONTINUED)






4. Laboratory compliance letter for Test Report No. **FTL-5457**, issued by Fenestration Testing Laboratory, Inc., dated March 13, 2008, signed and sealed by Carlos S. Rionda, P. E.
(Submitted under previous NOA No. 09-0105.02)
5. Laboratory compliance letter for Test Report No. **FTL-5459**, issued by Fenestration Testing Laboratory, Inc., dated February 21, 2008, signed and sealed by Michael R. Wenzel, P. E.
(Submitted under previous NOA No. 09-0105.02)
6. Laboratory compliance letter for Test Report No.'s **FTL-3946** and **FTL-3995**, issued by Fenestration Testing Laboratory, Inc., dated November 04 and 13, 2003, both signed and sealed by Edmundo Largaespada, P. E.
(Submitted under previous NOA No 04-0120.01)
7. Proposal issued by BCCO, dated October 09, 2008, signed by Manuel Perez, P. E.

G. OTHERS

1. Notice of Acceptance No. **09-0105.02**, issued to T. M. Window & Door, LLC. for their Series "805" Aluminum Horizontal Rolling Window w/ & w/o Reinforcement - L.M.I., approved on 03/04/09 and expiring on 05/13/14.

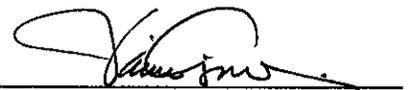

Jaime D. Gascon, P. E.
Chief, Product Control Division
NOA No. 09-1110.02
Expiration Date: May 13, 2014
Approval Date: March 17, 2010

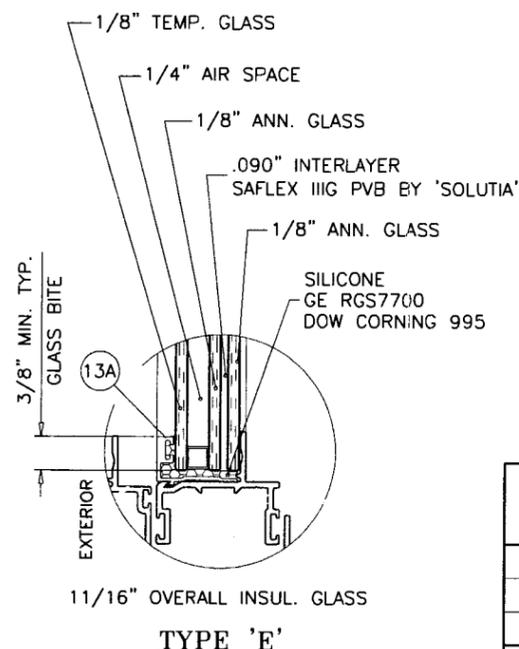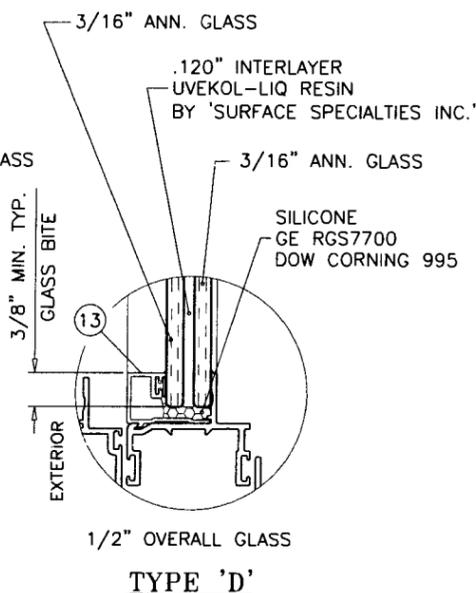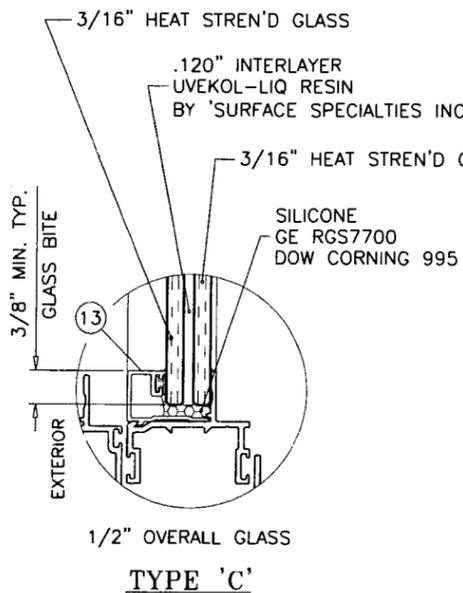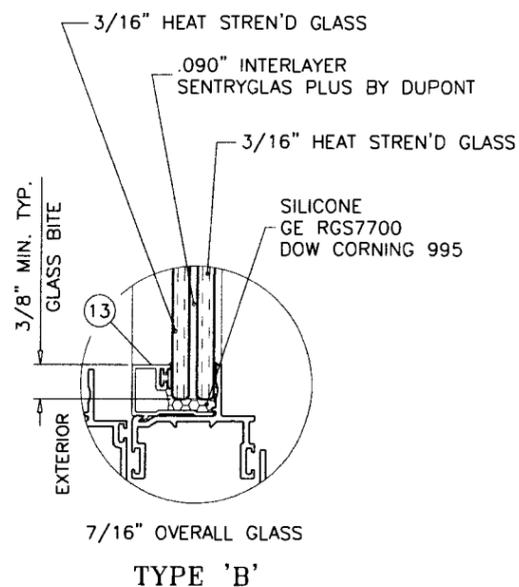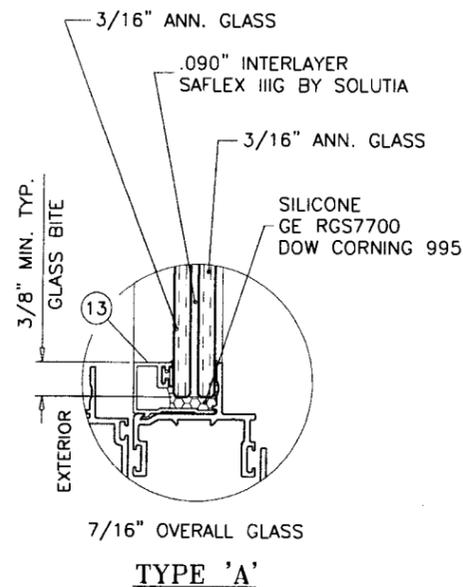

GLAZING OPTIONS

SERIES 805 ALUMINUM HORIZONTAL ROLLING WDW.

DESIGN LOAD RATINGS FOR THESE WINDOWS TO BE AS PER CHARTS SHOWN ON SHEETS 1 & 2.

APPROVAL APPLIES TO SINGLE UNITS OR SIDE BY SIDE COMBINATIONS OF H.R./H.R. OR HORIZONTAL ROLLING WITH OTHER MIAMI-DADE COUNTY APPR'D WINDOWS USING MIAMI-DADE COUNTY APPROVED MULLIONS IN BETWEEN. LOWER DESIGN PRESSURE FROM WINDOWS OR MULLION APPROVAL WILL APPLY TO ENTIRE SYSTEM.

THIS PRODUCT HAS BEEN DESIGNED AND TESTED TO COMPLY WITH THE REQUIREMENTS OF THE FLORIDA BUILDING CODE 2007 EDITION INCLUDING HIGH VELOCITY HURRICANE ZONE (HVHZ).


WOOD BUCKS BY OTHERS, MUST BE ANCHORED PROPERLY TO TRANSFER LOADS TO THE STRUCTURE.

ANCHORS SHALL BE AS LISTED, SPACED AS SHOWN ON DETAILS, ANCHORS EMBEDMENT TO BASE MATERIAL SHALL BE BEYOND WALL DRESSING OR STUCCO.

ANCHORING OR LOADING CONDITIONS NOT SHOWN IN THESE DETAILS ARE NOT PART OF THIS APPROVAL.

A LOAD DURATION INCREASE IS USED IN DESIGN OF ANCHORS INTO WOOD ONLY.

MATERIALS INCLUDING BUT NOT LIMITED TO STEEL/METAL SCREWS, THAT COME INTO CONTACT WITH OTHER DISSIMILAR MATERIALS SHALL MEET THE REQUIREMENTS OF 2007 FLORIDA BLDG. CODE SECTION 2003.8.4.

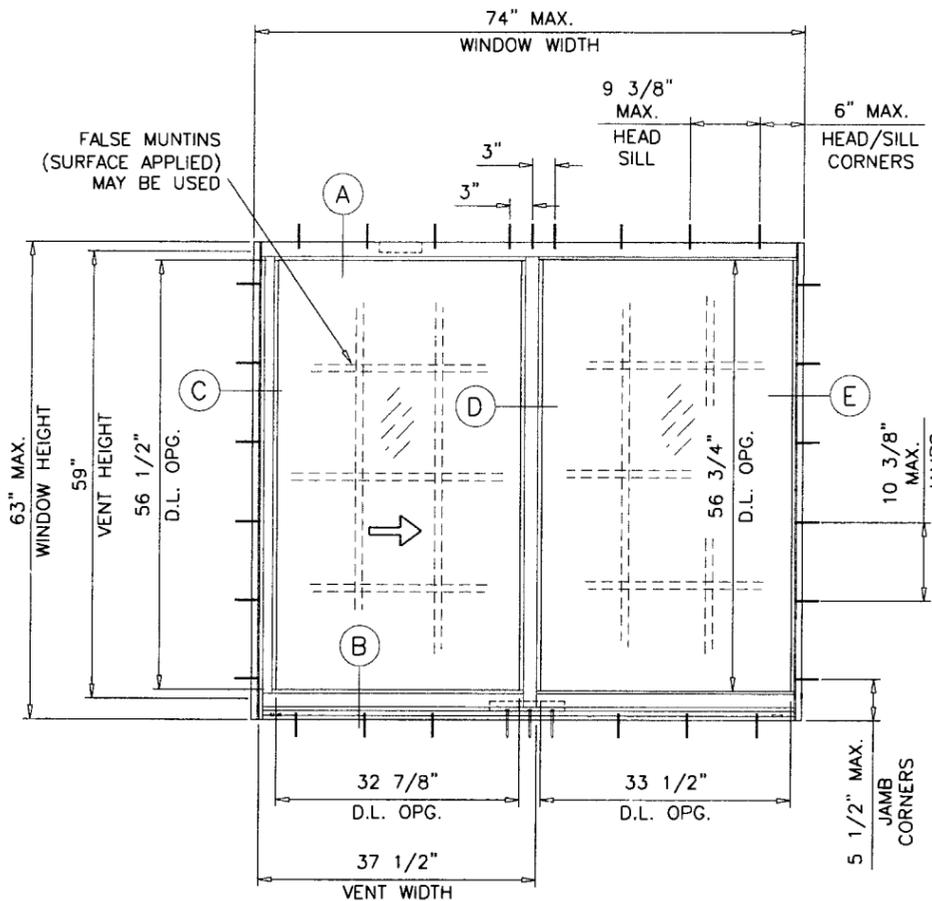

XO OR OX SIZES
MAXIMUM DESIGN LOAD RATING - PSF
FOR SIZES SHOWN ABOVE OR SMALLER

GLASS TYPE	GLASS TYPE 'A'		GLASS TYPE 'B'		GLASS TYPE 'C'		GLASS TYPE 'D'		GLASS TYPE 'E'	
	EXT.(+)	INT.(-)								
	80.0	90.0	90.0	130.0	90.0	90.0	55.0	55.0	79.0	79.0

LOADS SHOWN ABOVE ARE FOR WINDOW VENTS WITH SPRING LOADED ALUMINUM LATCHES, FOR METALLIC SWEEP LATCHES LIMIT MAX. LOADS TO ±80.0 PSF.

NOTE:
GLASS CAPACITIES ON THIS SHEET ARE BASED ON ASTM E1300-04 (3 SEC. GUSTS) AND FLORIDA BUILDING COMMISSION DECLARATORY STATEMENT DCA05-DEC-219

THESE WINDOWS ARE RATED FOR LARGE & SMALL MISSILE IMPACT. SHUTTERS ARE NOT REQUIRED.

Engr: JAVAD AHMAD
CIVIL
FLA. PE # 70592
C.A.N. 3538
FEB 19 2010

PRODUCT REVISED
as complying with the Florida Building Code
Acceptance No. 09-1110.02
Expiration Date 03/13/2014
By: [Signature]
Miami Dade Product Control Division



af c
AL-FAROOQ CORPORATION
ENGINEERS & PRODUCT DEVELOPMENT
1235 S.W. 87 AVE
MIAMI, FLORIDA 33174
TEL. (305) 264-8100 FAX. (305) 262-6978
COMP-ANL\W08-81TAW

SERIES 805 ALUM HORIZONTAL ROLLING WDW. (L.M.I.)
TM WINDOWS, LLC.
601 N.W. 12TH AVE.
POMPANO BEACH, FL. 33069
TEL. (954) 781-4430 FAX. (954) 781-3595

no	date	description
A	09.09.09	GENERAL REVISION
B	02.10.10	REV. PER BCCO COMMENTS

date: 09-19-08
scale: 1/2"=1'-0"
dr. by: HAMID
chk. by:

drawing no. **W08-81**
sheet 1 of 7

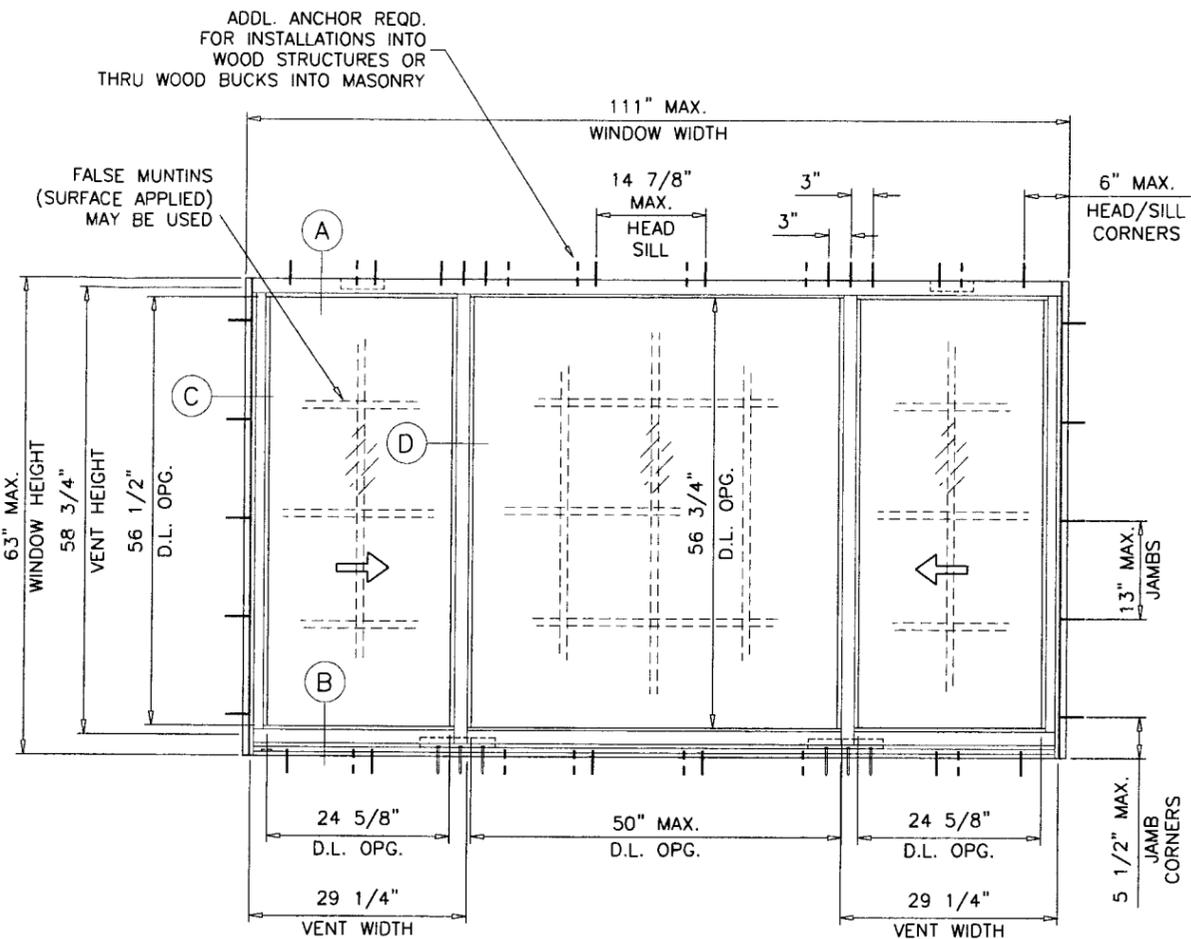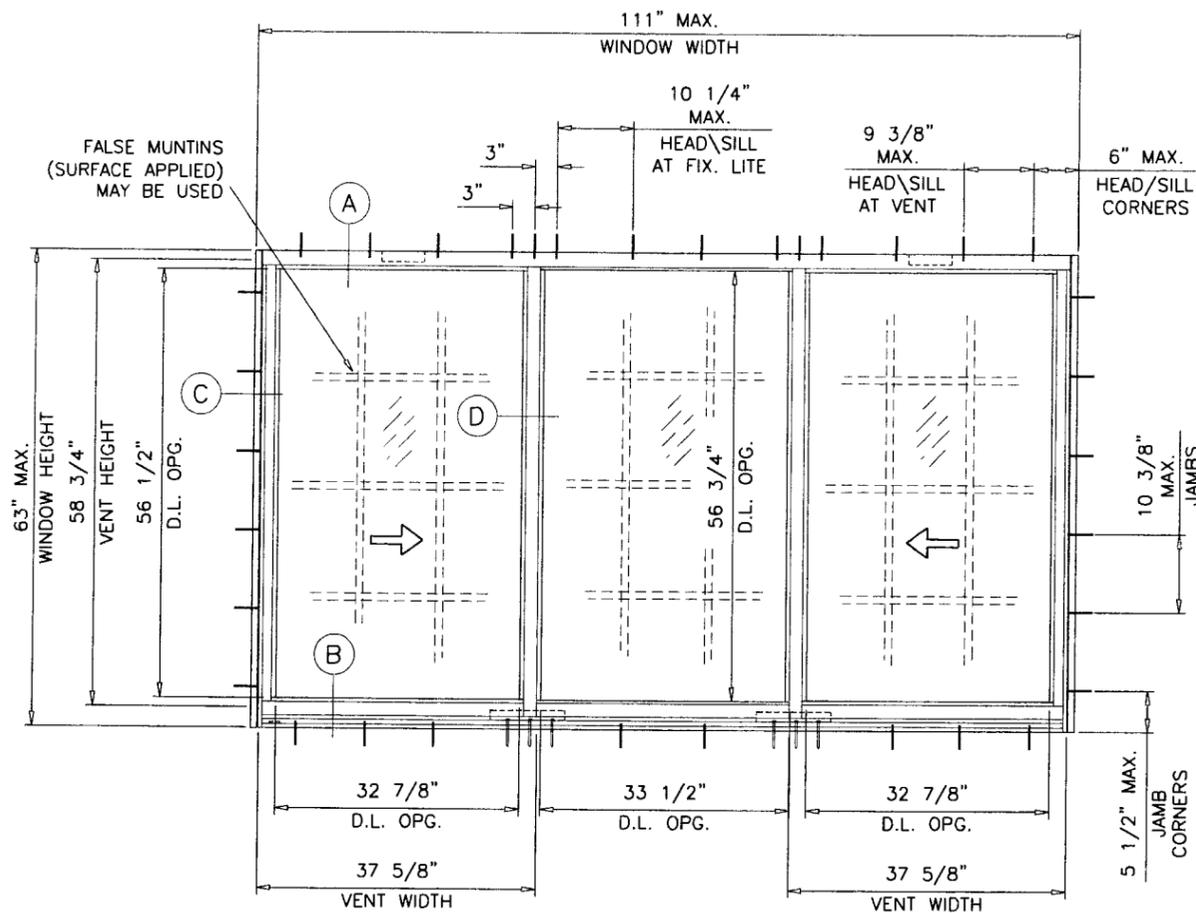

TYPICAL ELEVATIONS

XOX SIZES
MAXIMUM DESIGN LOAD RATING - PSF
FOR SIZES SHOWN ABOVE OR SMALLER

GLASS TYPE 'A'		GLASS TYPE 'B'		GLASS TYPE 'C'		GLASS TYPE 'E'	
EXT.(+)	INT.(-)	EXT.(+)	INT.(-)	EXT.(+)	INT.(-)	EXT.(+)	INT.(-)
80.0	90.0	90.0	130.0	90.0	90.0	79.0	79.0

LOADS SHOWN ABOVE ARE FOR WINDOW VENTS WITH SPRING LOADED ALUM LATCHES, FOR METALLIC SWEEP LATCHES LIMIT MAX. LOADS TO ±80.0 PSF.

XOX SIZES
MAXIMUM DESIGN LOAD RATING - PSF
FOR SIZES SHOWN ABOVE OR SMALLER

GLASS TYPE 'A'		GLASS TYPE 'B'	
EXT.(+)	INT.(-)	EXT.(+)	INT.(-)
80.0	90.0	90.0	130.0

LOADS SHOWN ABOVE ARE FOR WINDOW VENTS WITH SPRING LOADED ALUM LATCHES, FOR METALLIC SWEEP LATCHES LIMIT MAX. LOADS TO ±80.0 PSF.

NOTE:
GLASS CAPACITIES ON THIS SHEET ARE
BASED ON ASTM E1300-04 (3 SEC. GUSTS)
AND FLORIDA BUILDING COMMISSION
DECLARATORY STATEMENT DCA05-DEC-219

Engr: JAVAD AHMAD
CIVIL
FLA. PE # 70592
C.A.N. 3538

FEB 19 2010

PRODUCT REVISED
as complying with the Florida
Building Code
Acceptance No 09-1110.02
Expiration Date 05/13/2014

By *[Signature]*
Miami Trade Product Control
Division

afc
AL-FAROOQ CORPORATION
ENGINEERS & PRODUCT DEVELOPMENT
1235 S.W. 87 AVE
MIAMI, FLORIDA 33174
TEL. (305) 264-8100 FAX. (305) 262-6978
COMP - ANL \ W08 - 81 TMW




SERIES 805 ALUM HORIZONTAL ROLLING WDW. (L.M.I.)
TM WINDOWS, LLC.
601 N.W. 12TH AVE.
POMPANO BEACH, FL. 33069
TEL. (954) 781-4430 FAX. (954) 781-3595

revisions:	no	date	by	description
	A	09-09-09		GENERAL REVISION
	B	02.10.10		REV. PER BCCO COMMENTS

date: 09-19-08
scale: 1/2" = 1"
dr. by: HAMID
chk. by:

drawing no.
W08-81

sheet 2 of 7

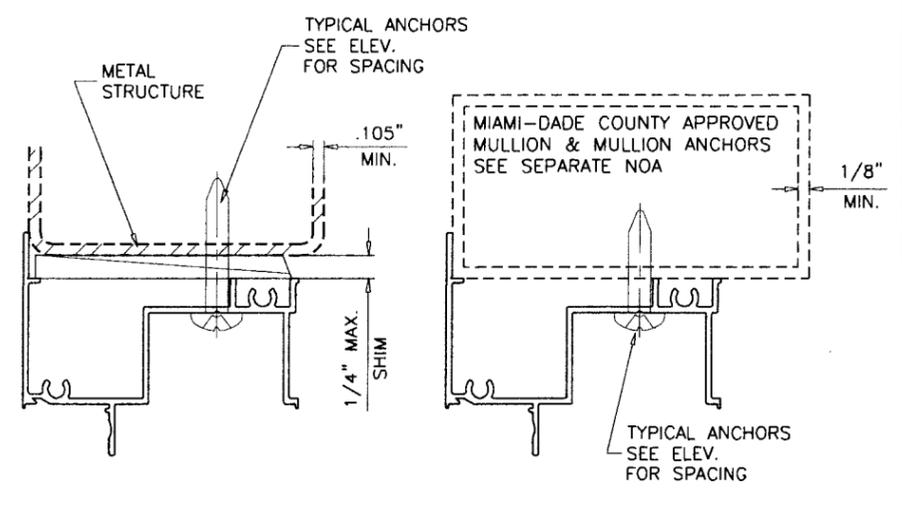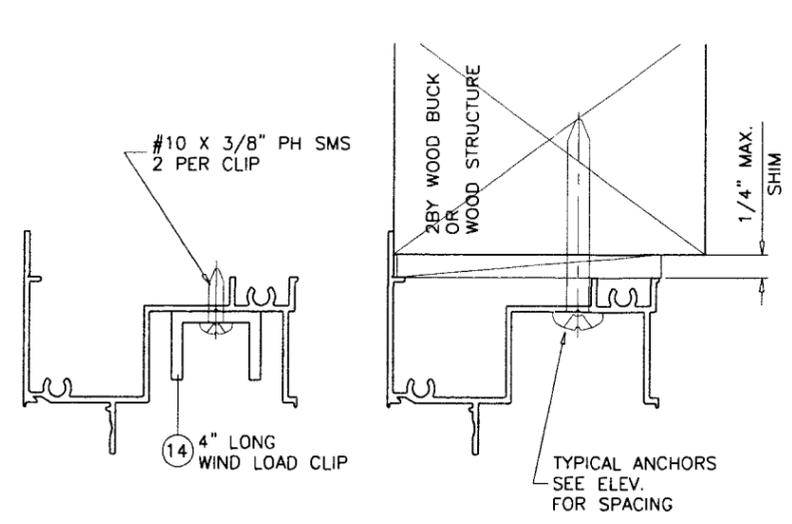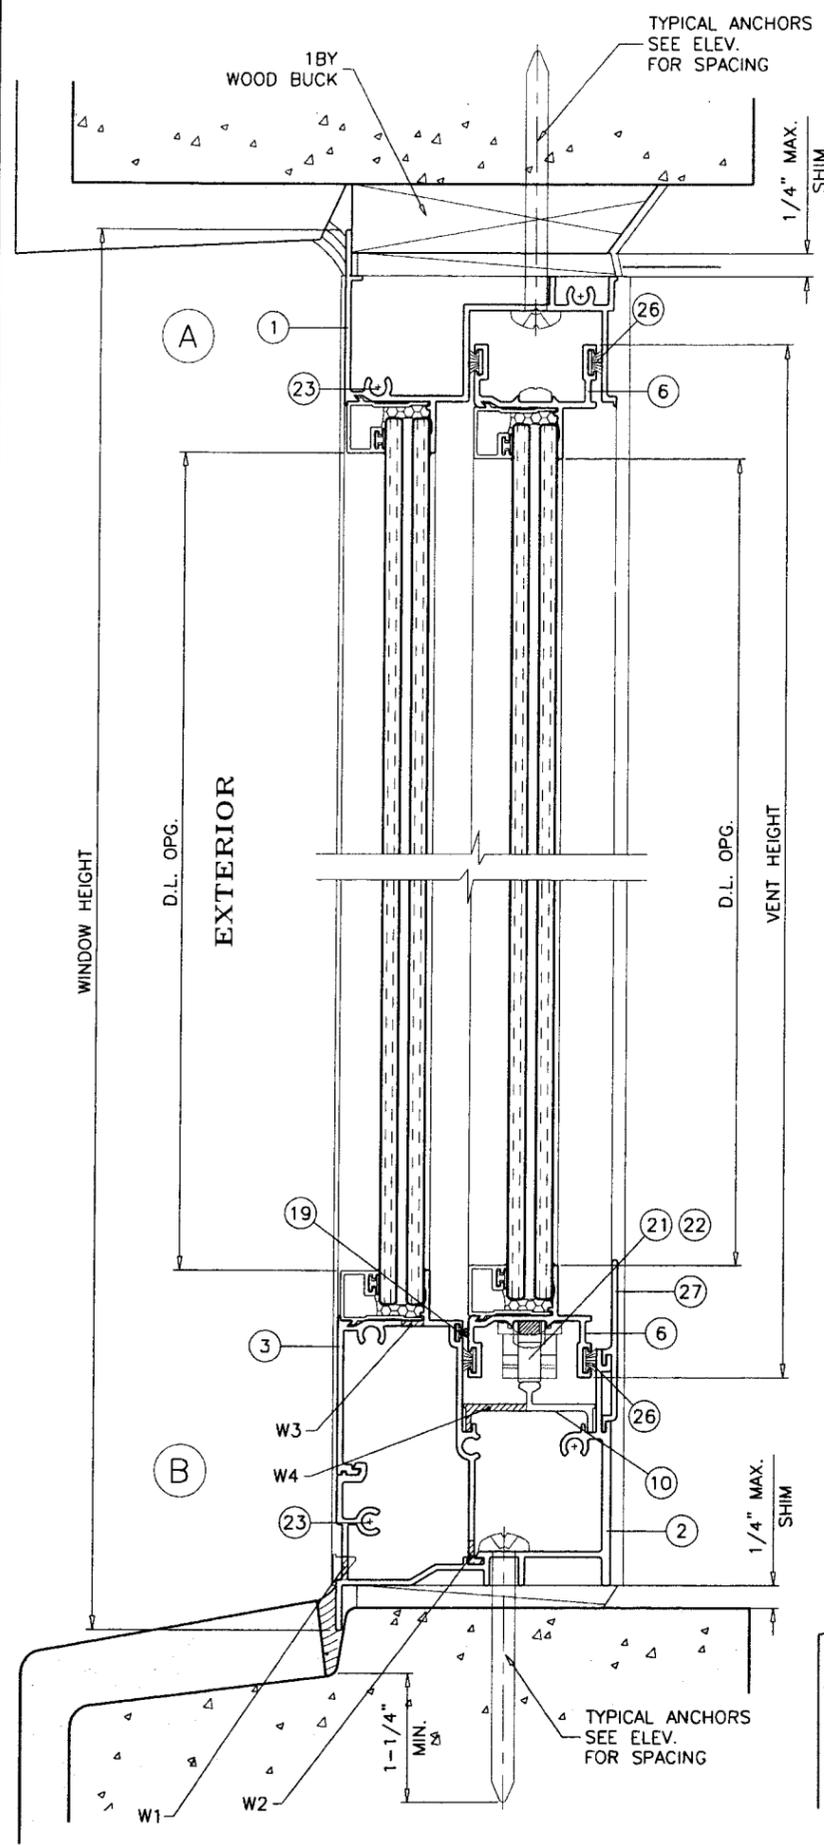

WOOD BUCKS AND METAL STRUCTURE NOT BY TM WINDOWS MUST SUSTAIN LOADS IMPOSED BY GLAZING SYSTEM AND TRANSFER THEM TO THE BUILDING STRUCTURE.

SEALANTS:

ALL FRAME AND VENT JOINTS AND CONNECTIONS SEALED WITH SILICONE OR ACRYLIC SEALANT.

WEEPHOLES:

- W1 = 1-1/4" X 1/4" WEEPHOLES WITH PLASTIC BAFFLE AT 4-7/8" FROM EACH END AND AT MIDSPAN
- W2 = 1-1/4" X 1/4" WEEPHOLES AT 4-7/8" FROM EACH END AND AT MIDSPAN
- W3 = 2" LONG WEEP NOTCH AT EACH END
- W4 = 1" LONG WEEP NOTCH AT 32" FROM EACH END

TYPICAL ANCHORS: SEE ELEV. FOR SPACING

- 1/4" DIA. ULTRACON BY 'ELCO' (Fu=177 KSI, Fy=155 KSI) INTO 2BY WOOD BUCKS OR WOOD STRUCTURES 1-1/2" MIN. PENETRATION INTO WOOD
- THRU 1BY BUCKS INTO CONC. OR MASONRY 1-1/4" MIN. EMBED INTO CONC. OR MASONRY
- DIRECTLY INTO CONC. OR MASONRY 1-5/8" MIN. EMBED INTO CONC. OR MASONRY

1/4" TEKS OR SELF DRILLING SCREWS (GRADE 2 CRS) INTO METAL STRUCTURES
 STEEL : 0.105" MIN. (Fy = 36 KSI MIN.)
 ALUMINUM : 1/8" THK. MIN. (6063-T5 MIN.)
 (STEEL IN CONTACT WITH ALUMINUM TO BE PLATED OR PAINTED)


#14 SMS OR SELF DRILLING SCREWS

INTO MIAMI-DADE COUNTY APPROVED MULLIONS (MIN. THK. = 1/8") (NO SHIM SPACE)

TYPICAL EDGE DISTANCE

- INTO CONCRETE AND MASONRY = 2-1/2" MIN.
- INTO WOOD STRUCTURE = 1" MIN.
- INTO METAL STRUCTURE = 3/4" MIN.

CONCRETE AT HEAD, SILL OR JAMBS f'c = 3000 PSI MIN.
 C-90 HOLLOW/FILLED BLOCK AT JAMBS f'm = 2000 PSI MIN.

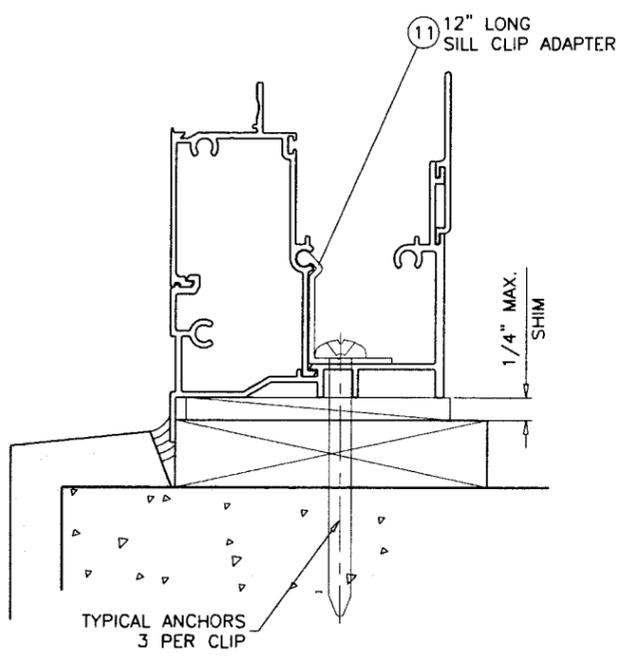

Engr: JAVAD AHMAD
 CIVIL
 FLA. PE # 70592
 C.A.N. 3538

J.A.

FEB 19 2010

PRODUCT REVIEWED as complying with the Florida Building Code
 Acceptance No. 09-1110.02
 Expiration Date 05/13/2014

By *[Signature]*
 Miami Dade Product Control Division


af c
AL-FAROOQ CORPORATION
 ENGINEERS & PRODUCT DEVELOPMENT
 1235 S.W. 87 AVE
 MIAMI, FLORIDA 33174
 TEL. (305) 264-8100 FAX. (305) 262-6978
 COMP-ANL\W08-81TMW

SERIES 805 ALUM HORIZONTAL ROLLING WDW. (L.M.I.)
TM WINDOWS, LLC.
 601 N.W. 12TH AVE.
 POMPANO BEACH, FL. 33069
 TEL. (954) 781-4430 FAX. (954) 781-3595


no	date	description	by
A	09.09.09	GENERAL REVISION	
B	02.10.10	REV. PER BCCO COMMENTS	

date: 09-19-08
 scale: 1/2" = 1"
 dr. by: HAMID
 chk. by:


drawing no. **W08-81**
 sheet 3 of 7

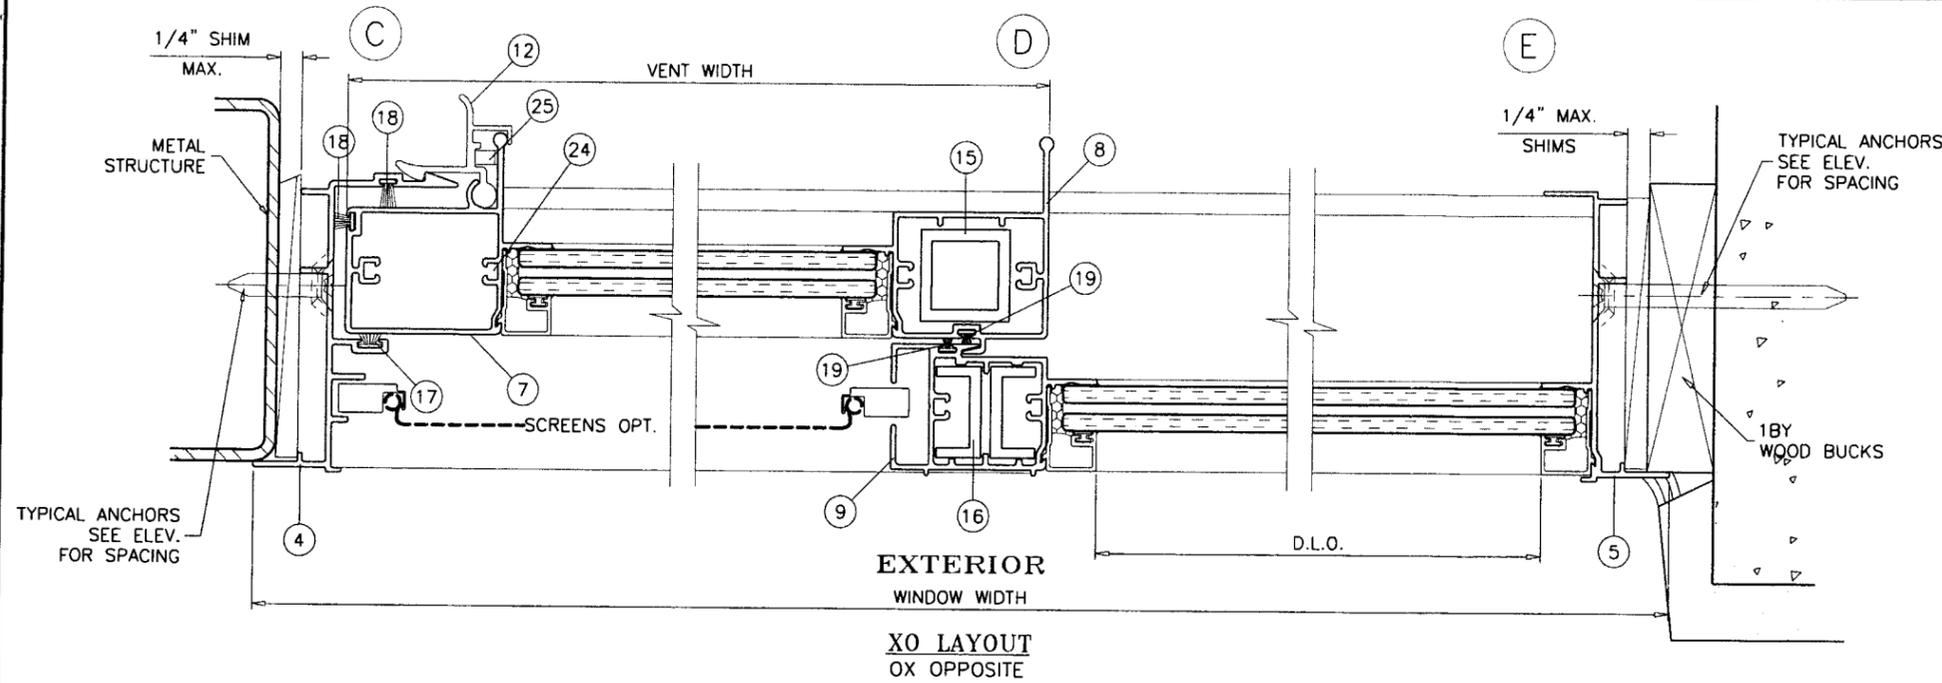

EXTERIOR
WINDOW WIDTH
XO LAYOUT
OX OPPOSITE

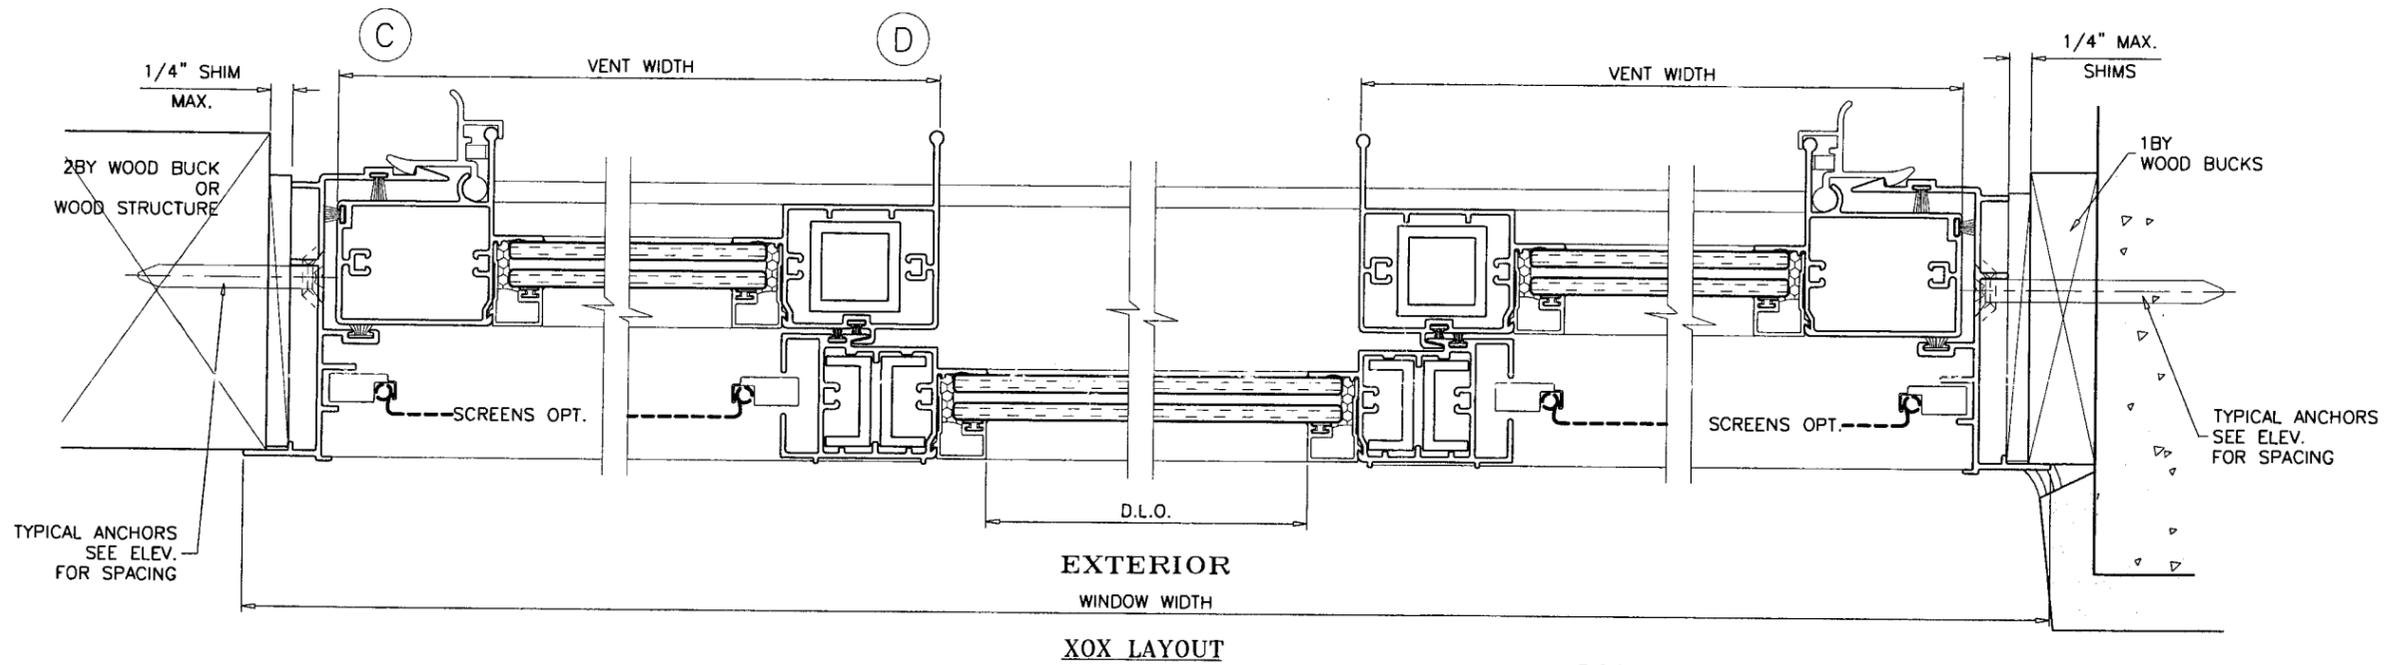

EXTERIOR
WINDOW WIDTH
XOX LAYOUT

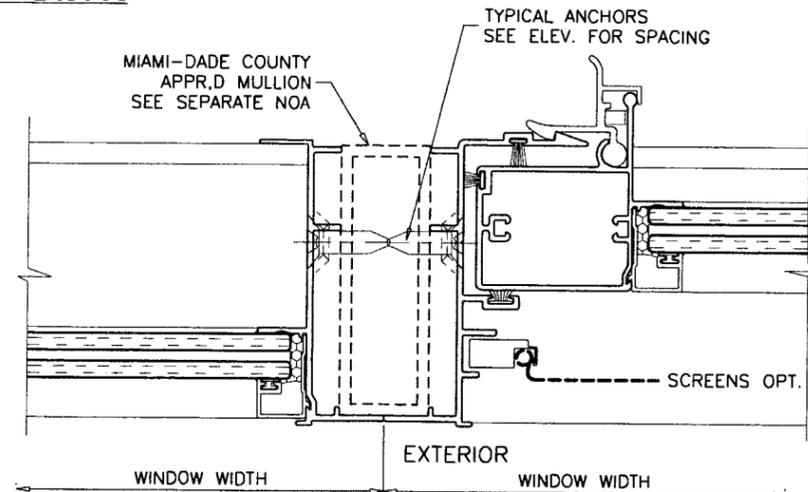

**VENTS WITH
SPRING LOADED LATCHES**


Engr: JAVAD AHMAD
CIVIL
FLA. PE # 70592
C.A.N. 3538
[Signature]
FEB 19 2010

PRODUCT REVISED
as complying with the Florida
Building Code
Acceptance No 09-110.02
Expiration Date 05/13/2014
By *[Signature]*
Miami Dade Product Control
Division


af c
AL-FAROOQ CORPORATION
ENGINEERS & PRODUCT DEVELOPMENT
1235 S.W. 87 AVE
MIAMI, FLORIDA 33174
TEL. (305) 264-8100 FAX. (305) 262-6978
COMP-ANL\W08-81TMW

SERIES 805 ALUM HORIZONTAL ROLLING WDW. (L.M.I.)
TM WINDOWS, LLC.
501 N.W. 12TH AVE.
POMPANO BEACH, FL. 33069
TEL. (954) 781-4430 FAX. (954) 781-3595


revisions:	no	date	description
	A	09.09.09	GENERAL REVISION
	B	02.10.10	REV. PER BCCO COMMENTS
date:	09-19-08		
scale:	1/2" = 1"		
dr. by:	HAMID		
chk. by:			
drawing no.	W08-81		
sheet	4 of 7		

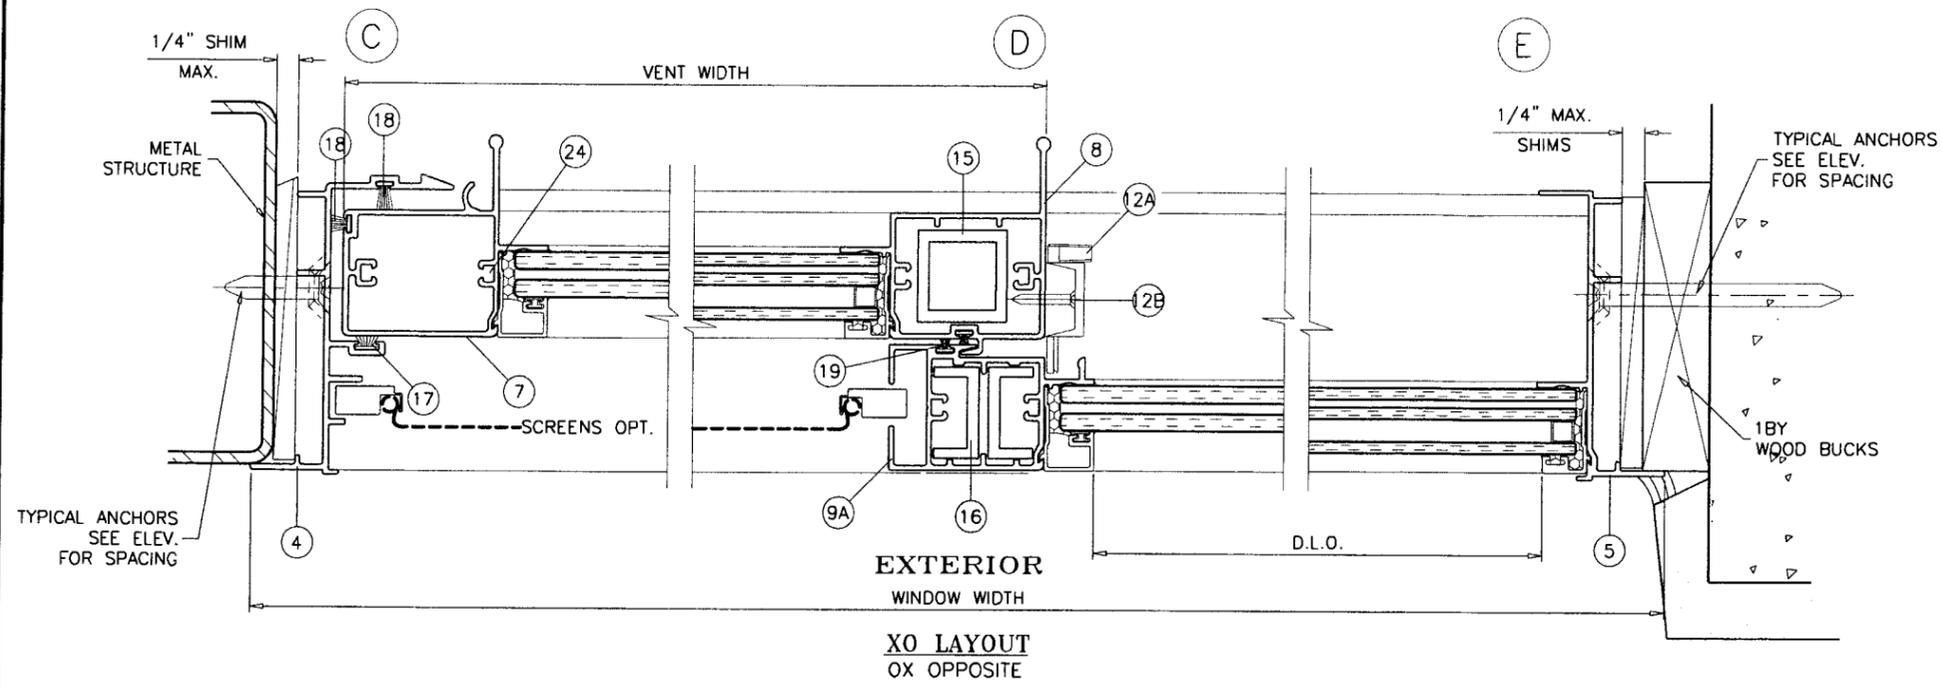

EXTERIOR
WINDOW WIDTH
XO LAYOUT
OX OPPOSITE

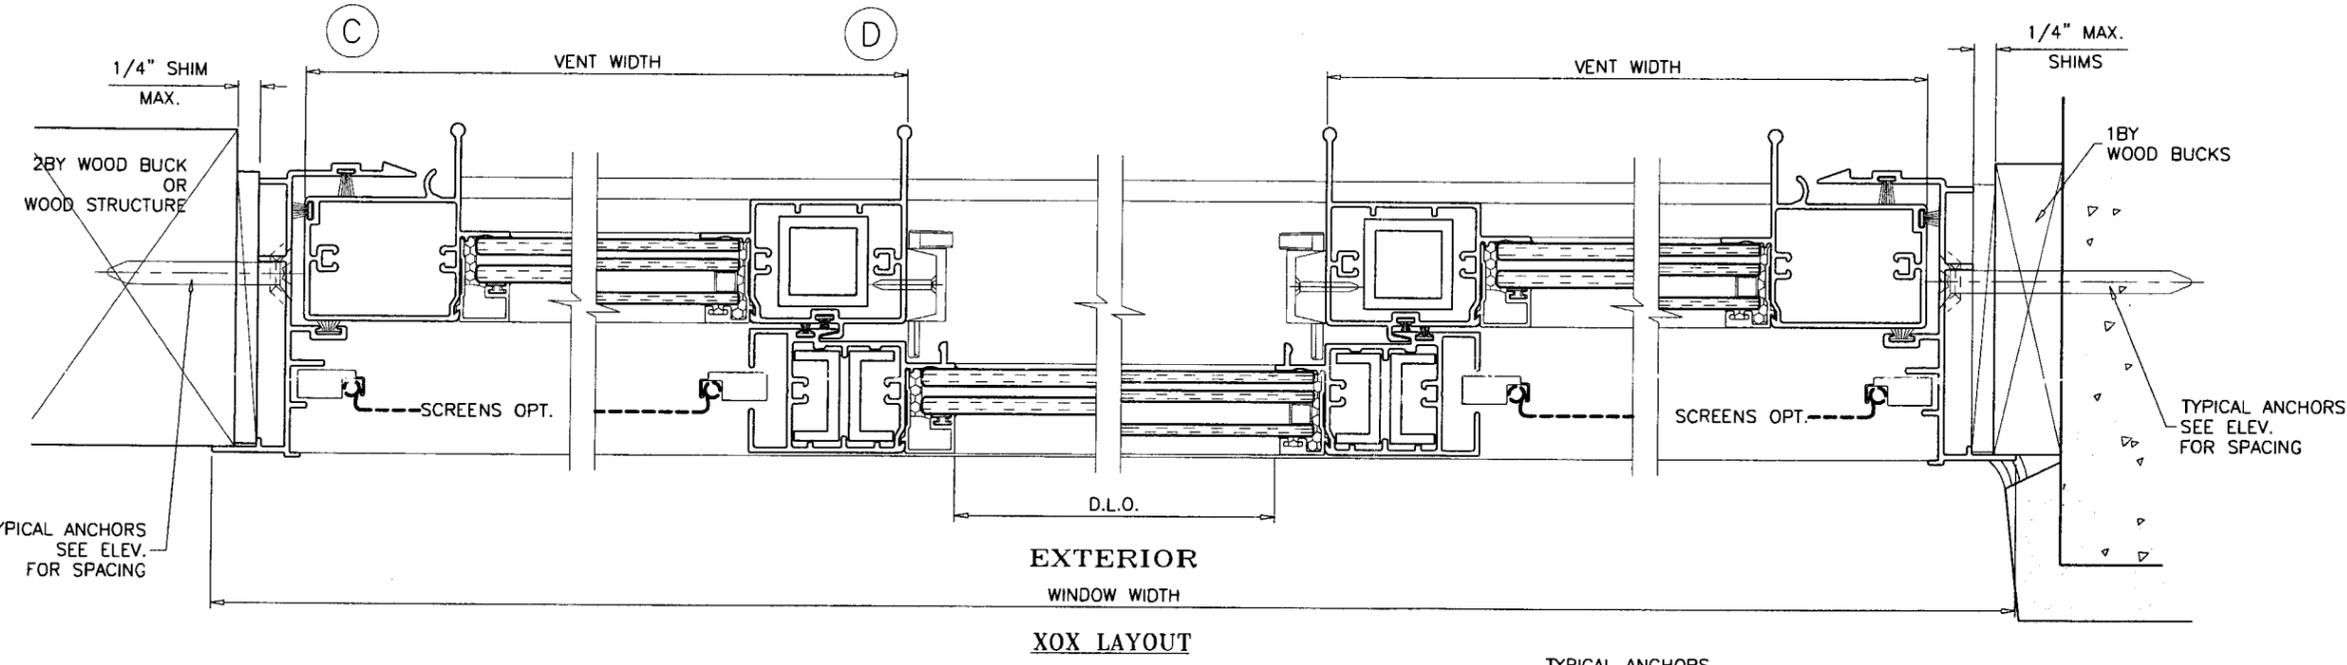

EXTERIOR
WINDOW WIDTH
XOX LAYOUT

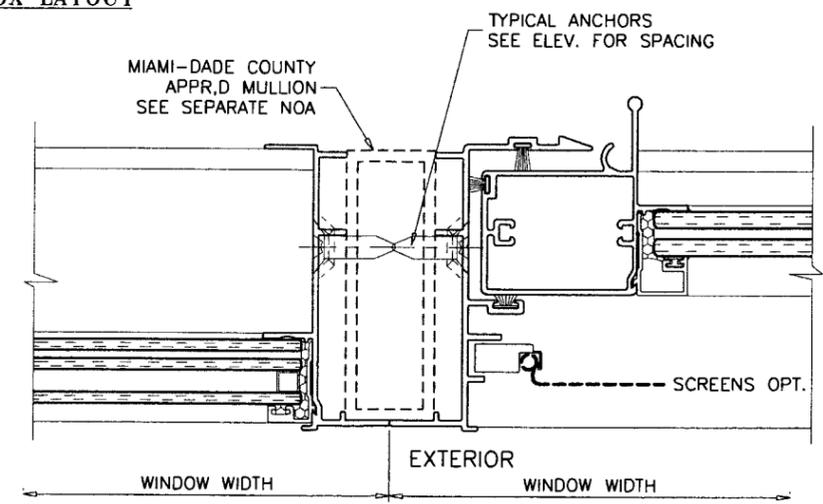

VENTS WITH SWEEP LATCHES

Engr: JAVAD AHMAD
CIVIL
FLA. PE # 70592
C.A.N. 3538

J.A.
FEB 19 2010

PRODUCT REVISED
as complying with the Florida
Building Code
Acceptance No. 09-1110.02
Expiration Date 03/13/2014

By *J. Hamid*
Miami Dade Product Control
Division


afc
AL-FAROOQ CORPORATION
ENGINEERS & PRODUCT DEVELOPMENT
1235 S.W. 87 AVE
MIAMI, FLORIDA 33174
TEL. (305) 264-8100 FAX. (305) 262-6978
COMP-ANL\W08-81TMM

SERIES 805 ALUM HORIZONTAL ROLLING WDW. (L.M.I.)
TM WINDOWS, LLC.
601 N.W. 12TH AVE.
POMPANO BEACH, FL. 33069
TEL. (954) 781-4430 FAX. (954) 781-3595


no	date	description
A	09.09.09	GENERAL REVISION
B	02.10.10	REV. PER BCCO COMMENTS

date: 09-19-08
scale: 1/2" = 1"
dr. by: HAMID
chk. by:


drawing no.
W08-81
sheet 5 of 7

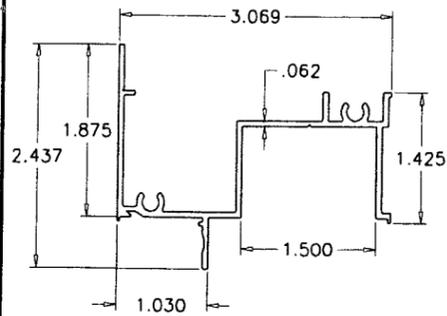


1 FRAME HEAD

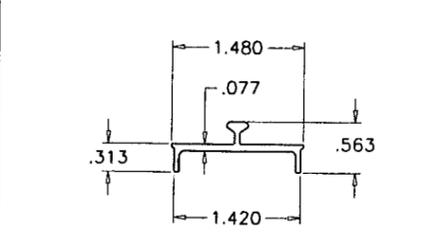


10 SILL TRACK

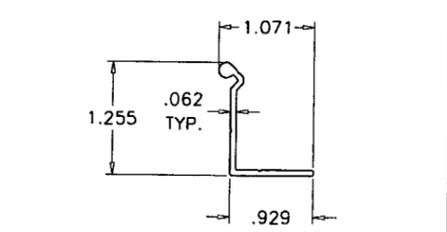


11 SILL CLIP ADAPTER

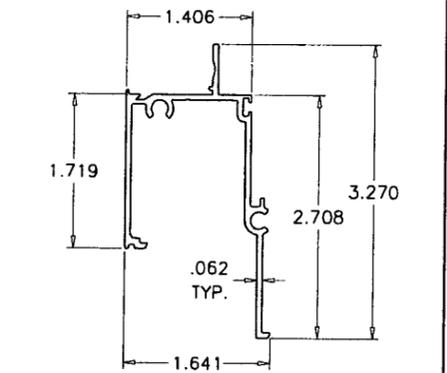


3 FRAME SILL TOP

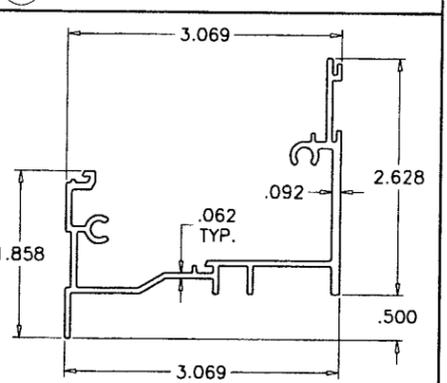


2 FRAME SILL BASE

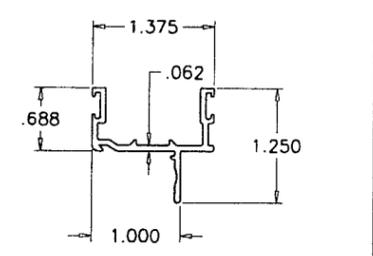


6 TOP & BOTTOM RAIL

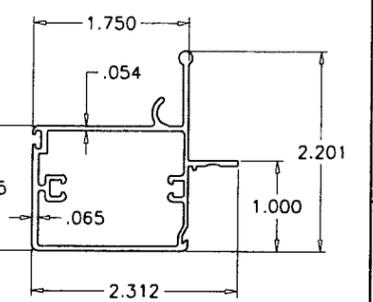


7 JAMB STILE

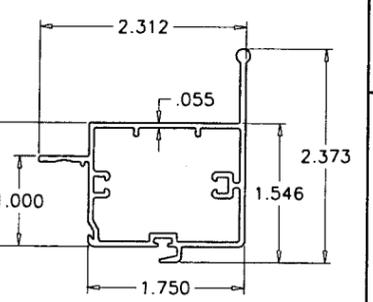


8 MEETING STILE

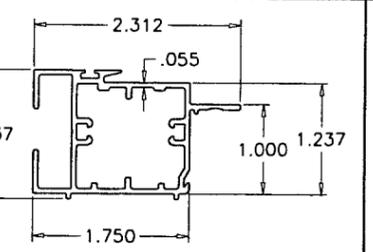


9 FIXED STILE (SPRING LATCH)

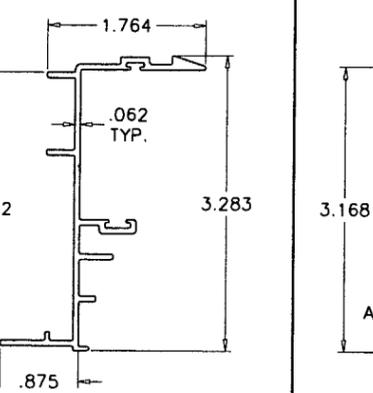


4 FRAME JAMB - VENT

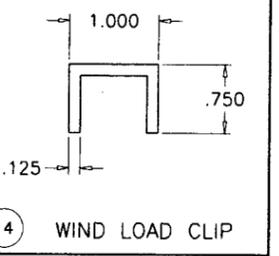


14 WIND LOAD CLIP

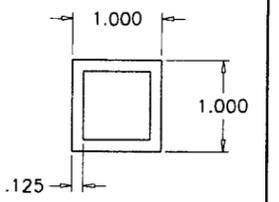


15 MTG. STILE REINF.

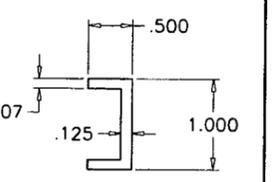


16 FIX. STILE REINF.

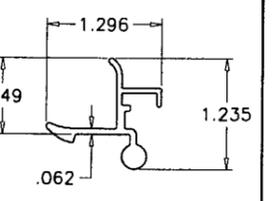


12 VENT LATCH

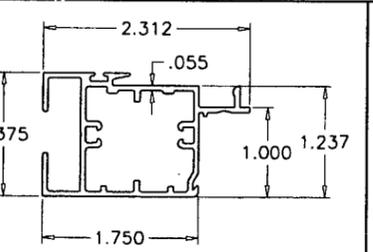


9A FIXED STILE (SWEEP LATCH)

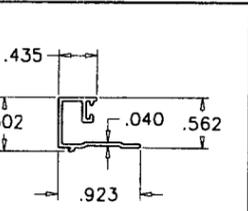


13 GLAZING BEAD (LAM. GLASS)

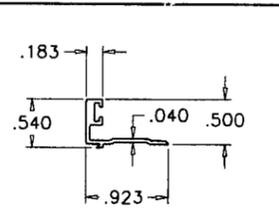

13A GLAZING BEAD (INSUL. LAM. GLASS)

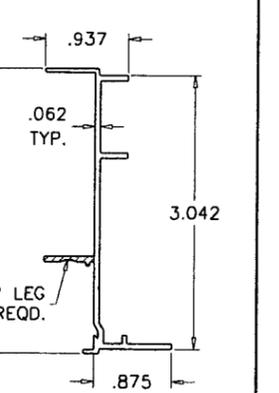

5 FRAME JAMB - FIXED

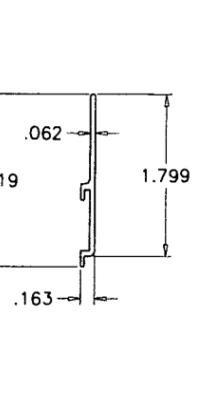

27 SILL RISER

ITEM	PART #	QUANTITY	DESCRIPTION	MATERIAL	MANF./SUPPLIER/REMARKS
1	TM-130	1	FRAME HEAD	6063-T6	-
2	TM-133B	1	FRAME SILL BASE	6063-T6	-
3	TM-134	1	FRAME SILL TOP	6063-T6	-
4	TM-132	AS REQD.	FRAME JAMB - VENT	6063-T6	-
5	TM-131A	AS REQD.	FRAME JAMB - FIXED	6063-T6	-
6	TM-138	2/ VENT	TOP AND BOTTOM RAIL	6063-T6	-
7	TM-139	1/ VENT	JAMB STILE	6063-T6	-
8	TM-140	1/ VENT	MEETING STILE	6063-T6	-
9	TM-137	1/ VENT	FIXED STILE (SPRING LOADED LATCH)	6063-T6	-
9A	TM-137A	1/ VENT	FIXED STILE (SWEEP LATCH)	6063-T6	-
10	TM-136	1	SILL TRACK INSERT	6063-T6	-
11	TM-135	1	SILL CLIP ADAPTER, 12" LONG	6063-T6	AT MTG. STILE LOCATION
12	TM-118	1/ VENT	SPRING LOADED VENT LATCH, 3-1/8" LONG	6063-T6	AT MID SPAN
12A	-	1/ VENT	METALLIC SWEEP LATCH	-	AT MID SPAN
12B	#8 X 3/4"	2/LATCH	SWEEP LATCH MOUNTING SCREWS	-	FH SMS
13	TM-141A	AS REQD.	GLAZING BEAD (LAMINATED GLASS)	6063-T6	-
13A	TM-181	AS REQD.	GLAZING BEAD (INSUL. LAM. GLASS)	6063-T6	-
14	TM-154	AS REQD.	WIND LOAD CLIP, 4" LONG	6063-T6	-
15	-	1/ STILE	MEETING STILE REINFORCING	6063-T6	-
16	-	2/ STILE	FIXED STILE REINFORCING	6063-T6	-
17	W31225	AS REQD.	FIN SEAL W'STRIPPING (.270" X .220" HIGH)	WOOL	-
18	W43371	AS REQD.	FIN SEAL W'STRIPPING (.187" X .370" HIGH)	WOOL	-
19	W43201	AS REQD.	FIN SEAL W'STRIPPING (.187" X .200" HIGH)	WOOL	-
20	P5043	-	ADHESIVE BACK CLOSED CELL FOAM	-	7/8" X 1/2" X 1-7/16" LONG
21	-	2/ VENT	VENT ROLLER HOUSING & GUIDE	PLASTIC	AT EACH END
22	-	-	VENT ROLLER/WHEEL	BRASS	-
23	#12 X 1"	2/ CORNER	FRAME ASSEMBLY SCREWS	-	P.H. PHILLIPS SMS
24	#10 X 1"	2/ CORNER	VENT ASSEMBLY SCREWS	-	P.H. PHILLIPS SMS
25	-	1/ LATCH	VENT LATCH SPRING	ST. STEEL	-
26	W31175	AS REQD.	FIN SEAL W'STRIPPING (.187" X .175" HIGH)	WOOL	-
27	TM-151	1	SILL RISER	6063-T6	-

afC
AL-FAROOQ CORPORATION
 ENGINEERS & PRODUCT DEVELOPMENT
 1235 S.W. 87 AVE
 MIAMI, FLORIDA 33174
 TEL. (305) 264-8100 FAX. (305) 262-6978
 COMP-ANL\W08-81TMW

SERIES 805 ALUM HORIZONTAL ROLLING WDW. (L.M.I.)
TM WINDOWS, LLC.
 601 N.W. 12TH AVE.
 PCMPANO BEACH, FL. 33069
 TEL. (954) 781-4430 FAX. (954) 781-3595


no	date	description
A	09.09.09	GENERAL REVISION
B	02.10.10	NO CHANGE THIS SHEET

date: 09-19-08
 scale: 1/2" = 1"
 dr. by: HAMID
 chk. by:
 drawing no. **W08-81**
 sheet 6 of 7


Engr: JAVAD AHMAD
 CIVIL
 FLA. PE # 70592
 C.A.N. 3538

FEB 19 2010


PRODUCT REVISED
 as complying with the Florida
 Building Code
 Acceptance No **09-110.02**
 Expiration Date **03/13/2014**
 By
 Miami Dade Product Control
 Division

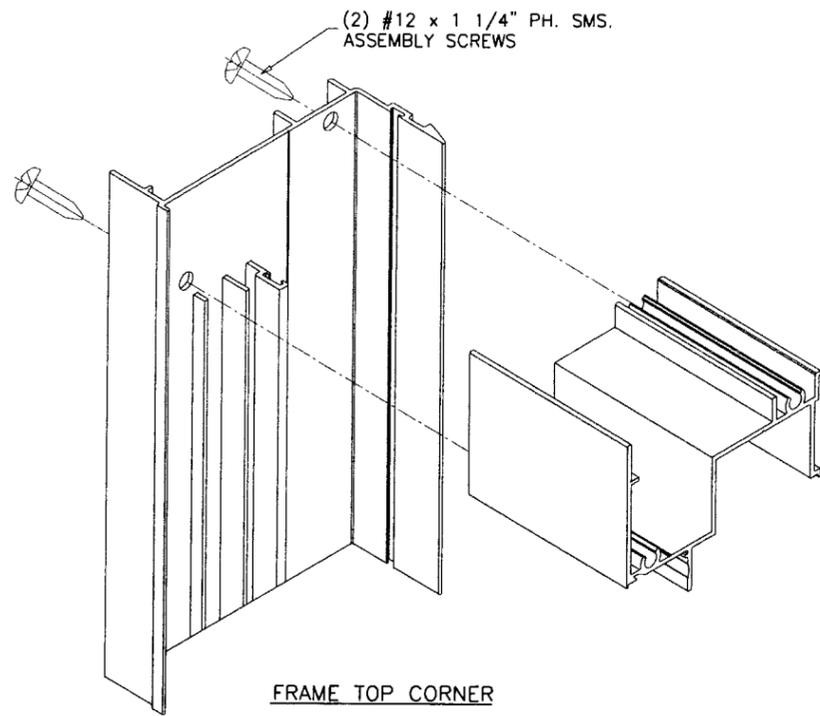


FRAME TOP CORNER

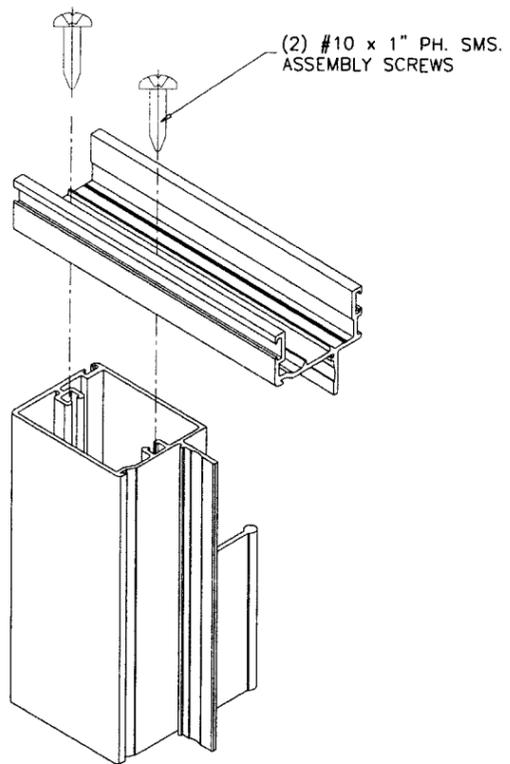


VENT TOP CORNER

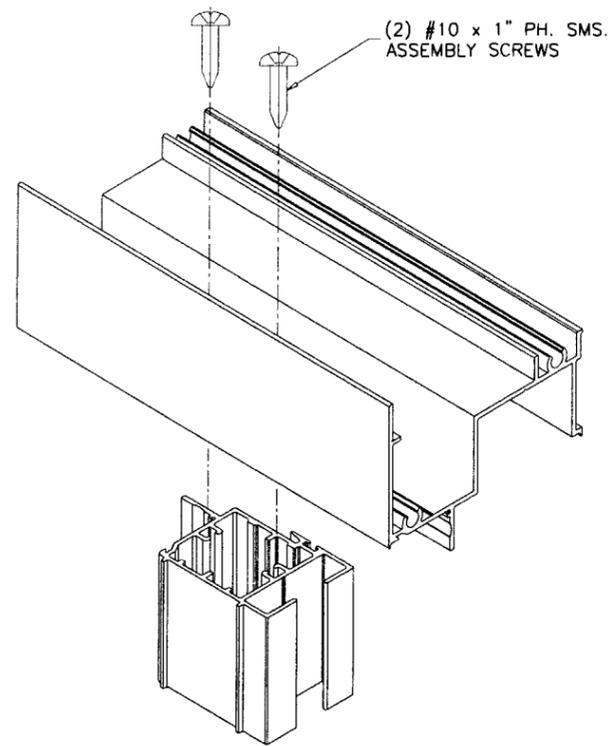


FIXED MTG. RAIL TOP CORNER

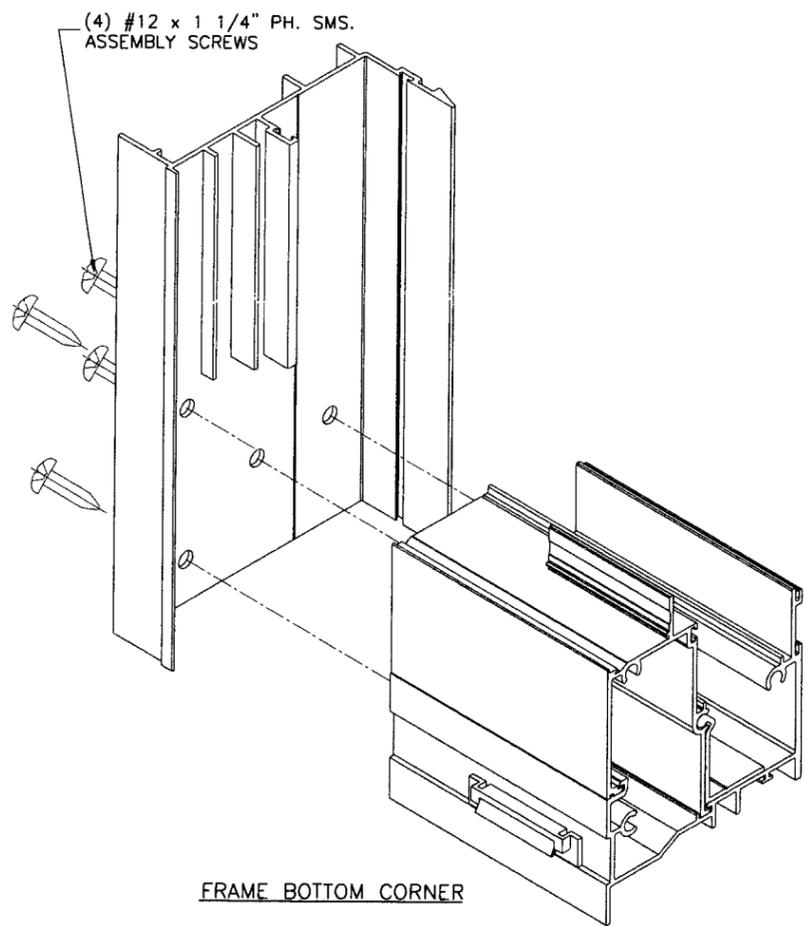

FRAME BOTTOM CORNER

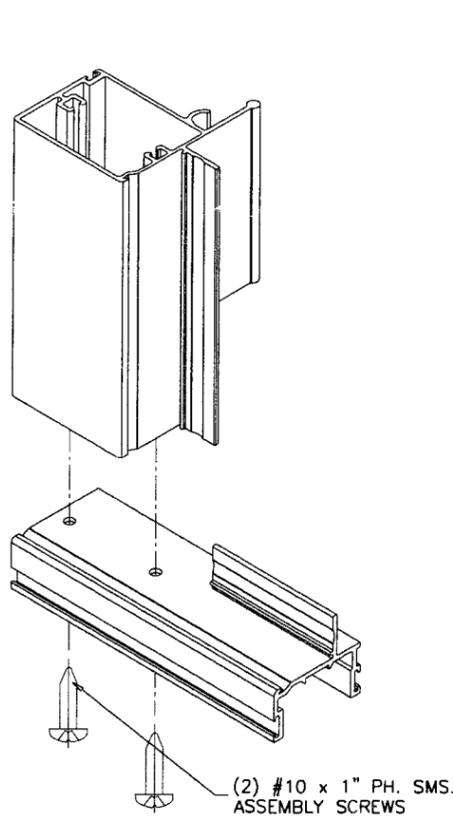

VENT BOTTOM CORNER

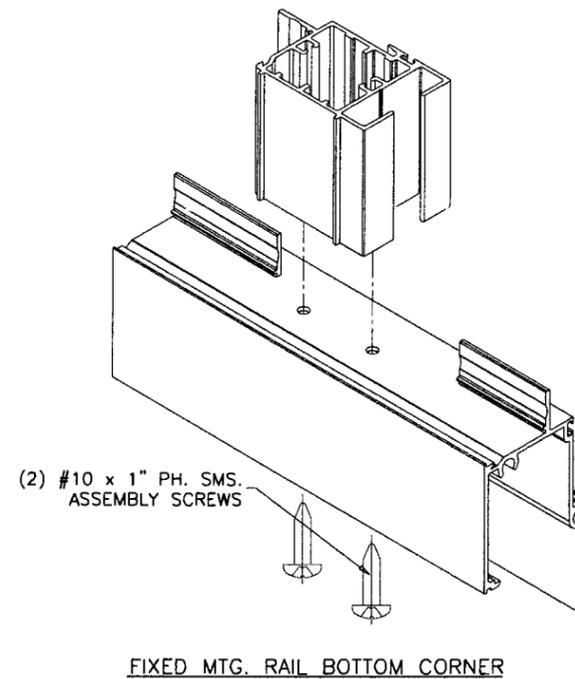

FIXED MTG. RAIL BOTTOM CORNER

Engr: JAVAD AHMAD
 CIVIL
 FLA. PE # 70592
 C.A.N. 3538

[Signature]
 FEB 19 2010

PRODUCT REVISED
 as complying with the Florida
 Building Code
 Acceptance No. 09-1110.02
 Expiration Date 05/13/2014

By *[Signature]*
 Miami Dade Product Control
 Division

af c

AL-FAROOQ CORPORATION
 ENGINEERS & PRODUCT DEVELOPMENT
 1235 S.W. 87 AVE
 MIAMI, FLORIDA 33174
 TEL. (305) 264-8100 FAX. (305) 262-6978
 COMP-ANL\W08-81TAW

SERIES 805 ALUM HORIZONTAL ROLLING WDW. (L.M.I.)

TM WINDOWS, LLC.
 601 N.W. 12TH AVE.
 POMPANO BEACH, FL. 33069
 TEL. (954) 781-4430 FAX. (954) 781-3595

no	date	by	description
A	09.09.09		GENERAL REVISION
B	02.10.10		NO CHANGE THIS SHEET

revisions:

date: 09-19-08
 scale: 1/2" = 1"
 dr. by: HAMID
 chk. by:

drawing no.
W08-81

sheet 7 of 7