

**MIAMI-DADE COUNTY**  
**BUILDING CODE COMPLIANCE OFFICE (BCCO)**  
**PRODUCT CONTROL DIVISION**

**MIAMI-DADE COUNTY, FLORIDA**  
**METRO-DADE FLAGLER BUILDING**

**140 WEST FLAGLER STREET, SUITE 1603**  
**MIAMI, FLORIDA 33130-1563**  
**(305) 375-2901 FAX (305) 375-2908**

**www.miamidade.gov**

**NOTICE OF ACCEPTANCE (NOA)**

**Metal Sales Manufacturing Corporation**  
**545 south 3<sup>rd</sup> Street, Suite 200**  
**Louisville, KY 40202**

**SCOPE:** This NOA is being issued under the applicable rules and regulations governing the use of construction materials. The documentation submitted has been reviewed by Miami-Dade County Product Control Division and accepted by the Board of Rules and Appeals (BORA) to be used in Miami Dade County and other areas where allowed by the Authority Having Jurisdiction (AHJ).

This NOA shall not be valid after the expiration date stated below. The Miami-Dade County Product Control Division (In Miami Dade County) and/or the AHJ (in areas other than Miami Dade County) reserve the right to have this product or material tested for quality assurance purposes. If this product or material fails to perform in the accepted manner, the manufacturer will incur the expense of such testing and the AHJ may immediately revoke, modify, or suspend the use of such product or material within their jurisdiction. BORA reserves the right to revoke this acceptance, if it is determined by Miami-Dade County Product Control Division that this product or material fails to meet the requirements of the applicable building code.

This product is approved as described herein, and has been designed to comply with the High Velocity Hurricane Zone of the Florida Building Code.

**DESCRIPTION: 0.024" (min.) Galvanized Structural Steel Roof Panel**

**APPROVAL DOCUMENT:** Drawing No. MS, titled "PBR-Panel Profile", sheet 1 through 12 of 12, prepared by Yoosef Lavi, P.E., dated March 24, 2010, signed and sealed by Yoosef Lavi, P.E. on March 24, 2010, bearing the Miami-Dade County Product Control Revision stamp with the Notice of Acceptance number and expiration date by the Miami-Dade County Product Control Division.

**MISSILE IMPACT RATING: Large and Small Missile Impact Resistant**

**LABELING:** Each panel shall bear a permanent label with the manufacturer's name or logo, Jacksonville, FL and the following statement: "Miami-Dade County Product Control Approved", unless otherwise noted herein.

**RENEWAL** of this NOA shall be considered after a renewal application has been filed and there has been no change in the applicable building code negatively affecting the performance of this product.

**TERMINATION** of this NOA will occur after the expiration date or if there has been a revision or change in the materials, use, and/or manufacture of the product or process. Misuse of this NOA as an endorsement of any product, for sales, advertising or any other purposes shall automatically terminate this NOA. Failure to comply with any section of this NOA shall be cause for termination and removal of NOA.

**ADVERTISEMENT:** The NOA number preceded by the words Miami-Dade County, Florida, and followed by the expiration date may be displayed in advertising literature. If any portion of the NOA is displayed, then it shall be done in its entirety.

**INSPECTION:** A copy of this entire NOA shall be provided to the user by the manufacturer or its distributors and shall be available for inspection at the job site at the request of the Building Official.

This NOA **revises & renews** NOA # 03-1210.03 and consists of this page 1, evidence submitted pages E-1 & E-2 as well as approval document mentioned above.

The submitted documentation was reviewed by **Helmy A. Makar, P.E., M.S.**



*Helmy A. Makar*  
 06/02/2010

**NOA No. 10-0427.04**  
**Expiration Date: 06/02/2015**  
**Approval Date: 06/02/2010**  
 Page 1

**Metal Sales Manufacturing Corporation**

**NOTICE OF ACCEPTANCE: EVIDENCE SUBMITTED**

**1. EVIDENCE SUBMITTED UNDER PREVIOUS APPROVAL #03-1210.03**

**A. DRAWINGS**

1. *Drawing No. R-W, titled " PBR-Panel Profile ", sheet 1 through 12 of 12, prepared by Yoosef Lavi, P.E., dated April 13, 2005, signed and sealed by Yoosef Lavi, P.E. on May 04, 2005.*

**B. TEST**

1. *Test report on Uniform Static Air Pressure test and Air & Water Infiltration tests on Roof Panels over Galvanized Steel supports prepared by Farabaugh Engineering and Testing, Inc., report No. T270-02, dated November 5, 2002, signed and sealed by Daniel G. Farabaugh, P.E.*
2. *Test report on Uniform Static Air Pressure test and Air & Water Infiltration tests on Roof Panels over Galvanized Steel supports prepared by Farabaugh Engineering and Testing, Inc., report No. T301-02, dated November 5, 2002, signed and sealed by Daniel G. Farabaugh, P.E.*
3. *Test report on Large Missile Impact test on Roof Panels over Galvanized Steel supports prepared by Farabaugh Engineering and Testing, Inc., report No. T298-02, dated November 17, 2002, signed and sealed by Daniel G. Farabaugh, P.E.*
4. *Susceptibility to leakage test in accordance with Protocol PA 114 Appendix G, prepared by Farabaugh Engineering and Testing, Inc., report No. T303-02, dated December 20, 2002, signed and sealed by Daniel G. Farabaugh, P.E.*
5. *Test report on Salt Spray Testing of Coating 1000 hours per ASTM B117-95, prepared by Valspar, dated 05/14/2001, signed by A. N. Dunlop.*
6. *Test report on Accelerated Weathering Testing of Coating 2000 hours per ASTM G23, prepared by Valspar, dated 05/14/2001, signed by A. N. Dunlop.*
7. *Test Procedure for Wind and Wind Driven Rain Resistance of Discontinuous Roof System, prepared by Architectural Testing, Test Report No. 01-44143.01, dated April 04, 2003, signed and sealed by Joseph A. Reed, P.E.*

**C. CALCULATIONS**

1. *Panel allowable calculation and Fasteners verification prepared by John M. Dahdah, P.E., 4 pages, dated February 16, 2004.*

**D. QUALITY ASSURANCE**

1. *By Miami-Dade County Building Code Compliance Office.*

**E. MATERIAL CERTIFICATION**

1. *Tensile test report of metal panel, prepared by Architectural Testing, Test Report No. 01-44143.01, dated April 04, 2003, signed and sealed by Joseph A. Reed, P.E.*



**Helmy A. Makar, P.E., M.S.  
Senior Product Control Examiner**

**NOA No. 10-0427.04**

**Expiration Date: 06/02/2015**

**Approval Date: 06/02/2010**

**Metal Sales Manufacturing Corporation**

**NOTICE OF ACCEPTANCE: EVIDENCE SUBMITTED**

**2. NEW EVIDENCE SUBMITTED**

**A. DRAWINGS**

1. *Drawing No. MS, titled " PBR-Panel Profile ", sheet 1 through 12 of 12, prepared by Yoosef Lavi, P.E., dated March 24, 2010, signed and sealed by Yoosef Lavi, P.E. on March 24, 2010.*

**B. TEST**

1. *None.*

**C. CALCULATIONS**


1. *None.*

**D. QUALITY ASSURANCE**

1. *By Miami-Dade County Building Code Compliance Office.*

**E. MATERIAL CERTIFICATION**

1. *None.*

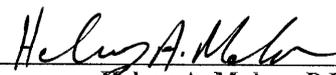

Helmy A. Makar, P.E., M.S.  
Senior Product Control Examiner

NOA No. 10-0427.04

Expiration Date: 06/02/2015

Approval Date: 06/02/2010



YOUSEF LAVI, P.E.

CONSULTING ENGINEER

10300 N. CENTER EXPRESSWAY, SUITE #322

DALLAS, TEXAS 75241

T: (214)340-0049 F: (214)340-0067

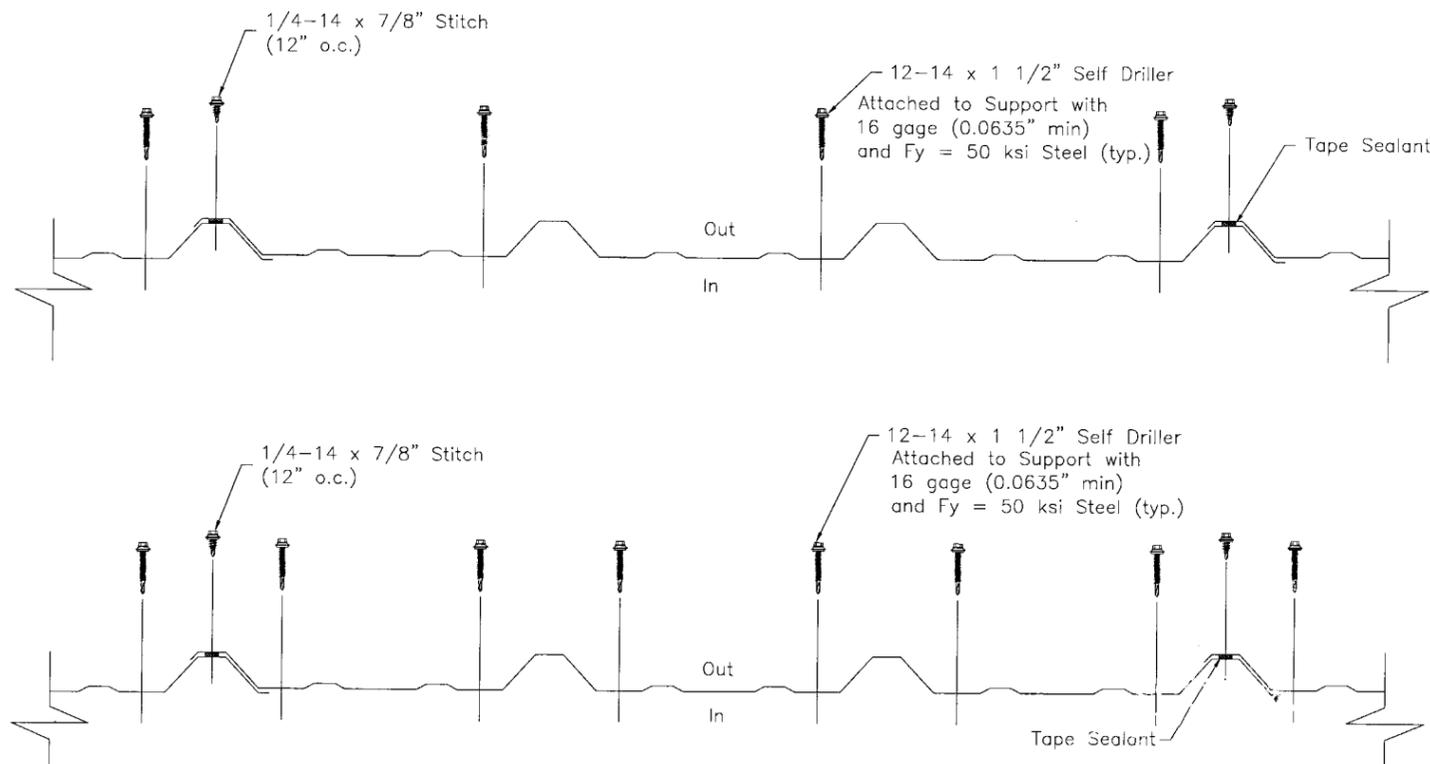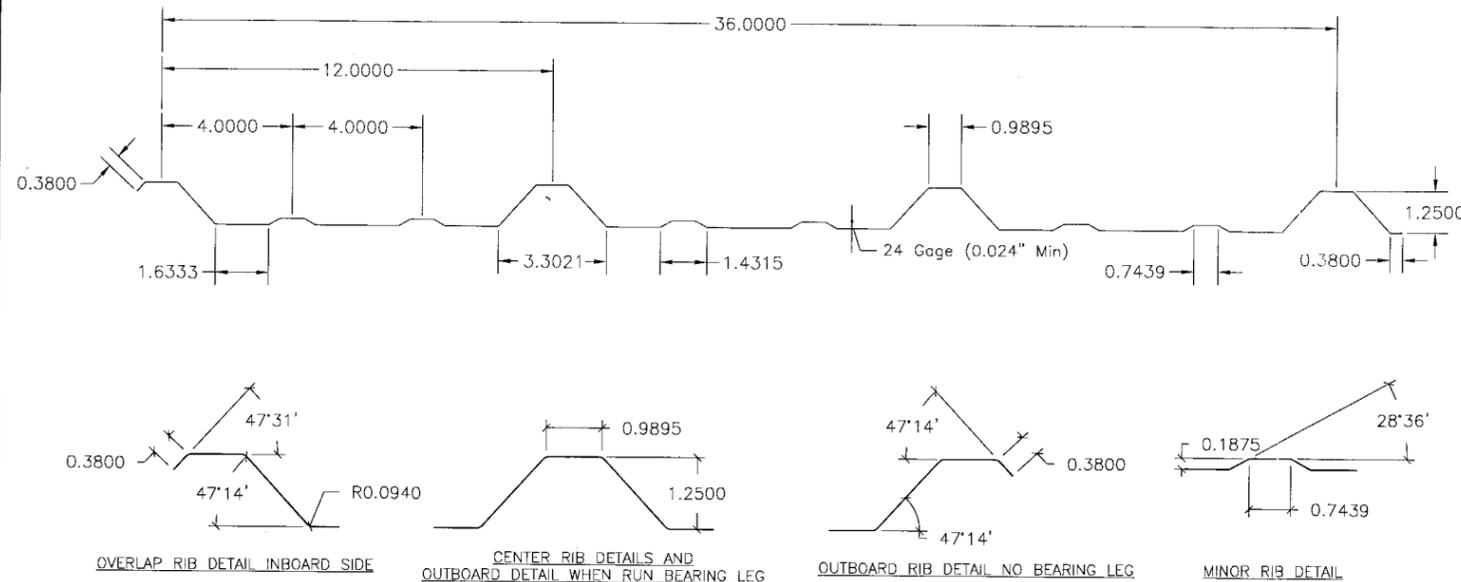

*Yousef Lavi*  
3/24/10

The structural Roof PBR-Panel shown on this Product Approval Document has been designed in accordance with the 2007 Edition of the Florida Building Code. Design wind loads shall be determined as per Section 1609 of the above mentioned code and in accordance w/ ASCE 7-05 standard.

All steel sheet metal Roof PBR-Panels shall be 24 ga. (0.024" min.) and conforms to structural quality ASTM A792, Grade D, with  $F_y=50$ ksi (minimum).

All screws to be Hex Head, Self-Drilling, Non Corrosive "Zac" Screws as manufactured by SFS Intec.

Installation of this Roof PBR-Panel shall be based on this Product Approval Document with NO deviation from the conditions detailed on this document.

Installation of this Roof PBR-Panel shall be onto purlins with 16 ga. (0.0635" min. thickness) with fasteners as shown on this Product Approval Document.

This Product Approval Document will be considered invalid if modified.

Site specific projects shall be prepared by a Florida Registered Engineer or Architect which will become the professional of record (P.O.R.) for the project and who will be responsible for the proper use of this P.A.D.

This Roof PBR-Panel's manufacturer's permanent label shall be placed at bottom of each panel.

The Permanent Label shall read as follows:  
Metal Sales Manufacturing Corp.  
Sellersburg, Indiana  
Miami-Dade County Product Control Approved.

This 24 ga. (0.024" min.) Roof PBR-Panel shall be used for roof construction only. Every Roof PBR-Panel project shall be constructed using the same details shown on this drawing including:

1. Details of all panel material characteristics and sections with dimensions and thickness.
2. Assembly details including all connections and fastener diagram with size and location.
3. Panel maximum design pressure for the roof field, perimeter, and corner zones shall be equal to or less than the lowest pressure obtained from the panel allowables shown below.

The maximum uplift design pressure for this 24 ga. (0.024" min.) Roof PBR-Panel in the roof's field, perimeter, and corner zones shall be the lowest pressure calculated based on the following panels allowable:

1. Maximum allowable bending moment of panel at supports = 107.5 ft.-lbs.\*
2. Maximum allowable bending moment of panel between supports = 86 ft.-lbs.\*
3. EI value of panel = 1,284,827 lbs.-in<sup>2</sup>\*
4. Maximum allowable deflection of the roof panel =  $L/240$ .
5. Maximum support reaction = 236.5 lbs.\*

Maximum allowable Roof PBR-Panel's Span = 5.00 ft.

PRODUCT REVISED  
as complying with the Florida  
Building Code  
Acceptance No 10-0427.04  
Expiration Date 06/02/2015  
By *Helene H. M...*  
Miami Dade Product Control  
Division

File Name: PBR-Panel Profile

Date: 3/24/10

Scale: None

**metal sales**  
manufacturing corporation  
**MS**  
Dwg # 1 of 12


YOUSEF LAVI, P.E.

CONSULTING ENGINEER

10300 N. CENTER EXPRESSWAY, SUITE #322

DALLAS, TEXAS 75241


T: (214)340-0049 F: (214)340-0067

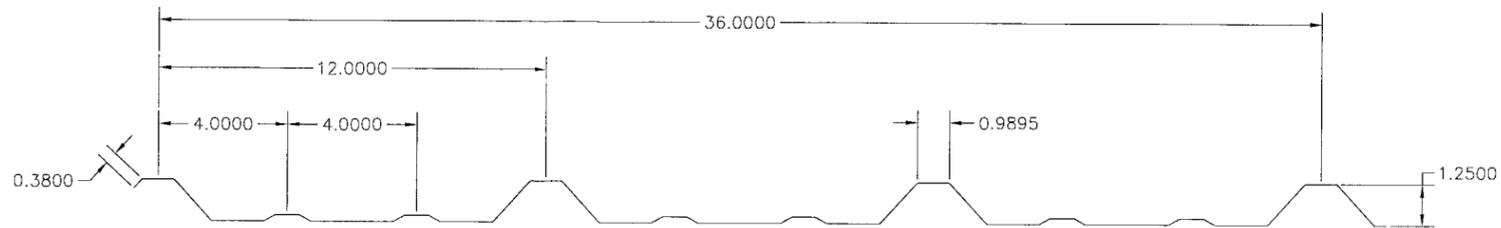


PBR-Panel Profile

t=0.024" (min.)

Fy=53,270.00 psi (min.)

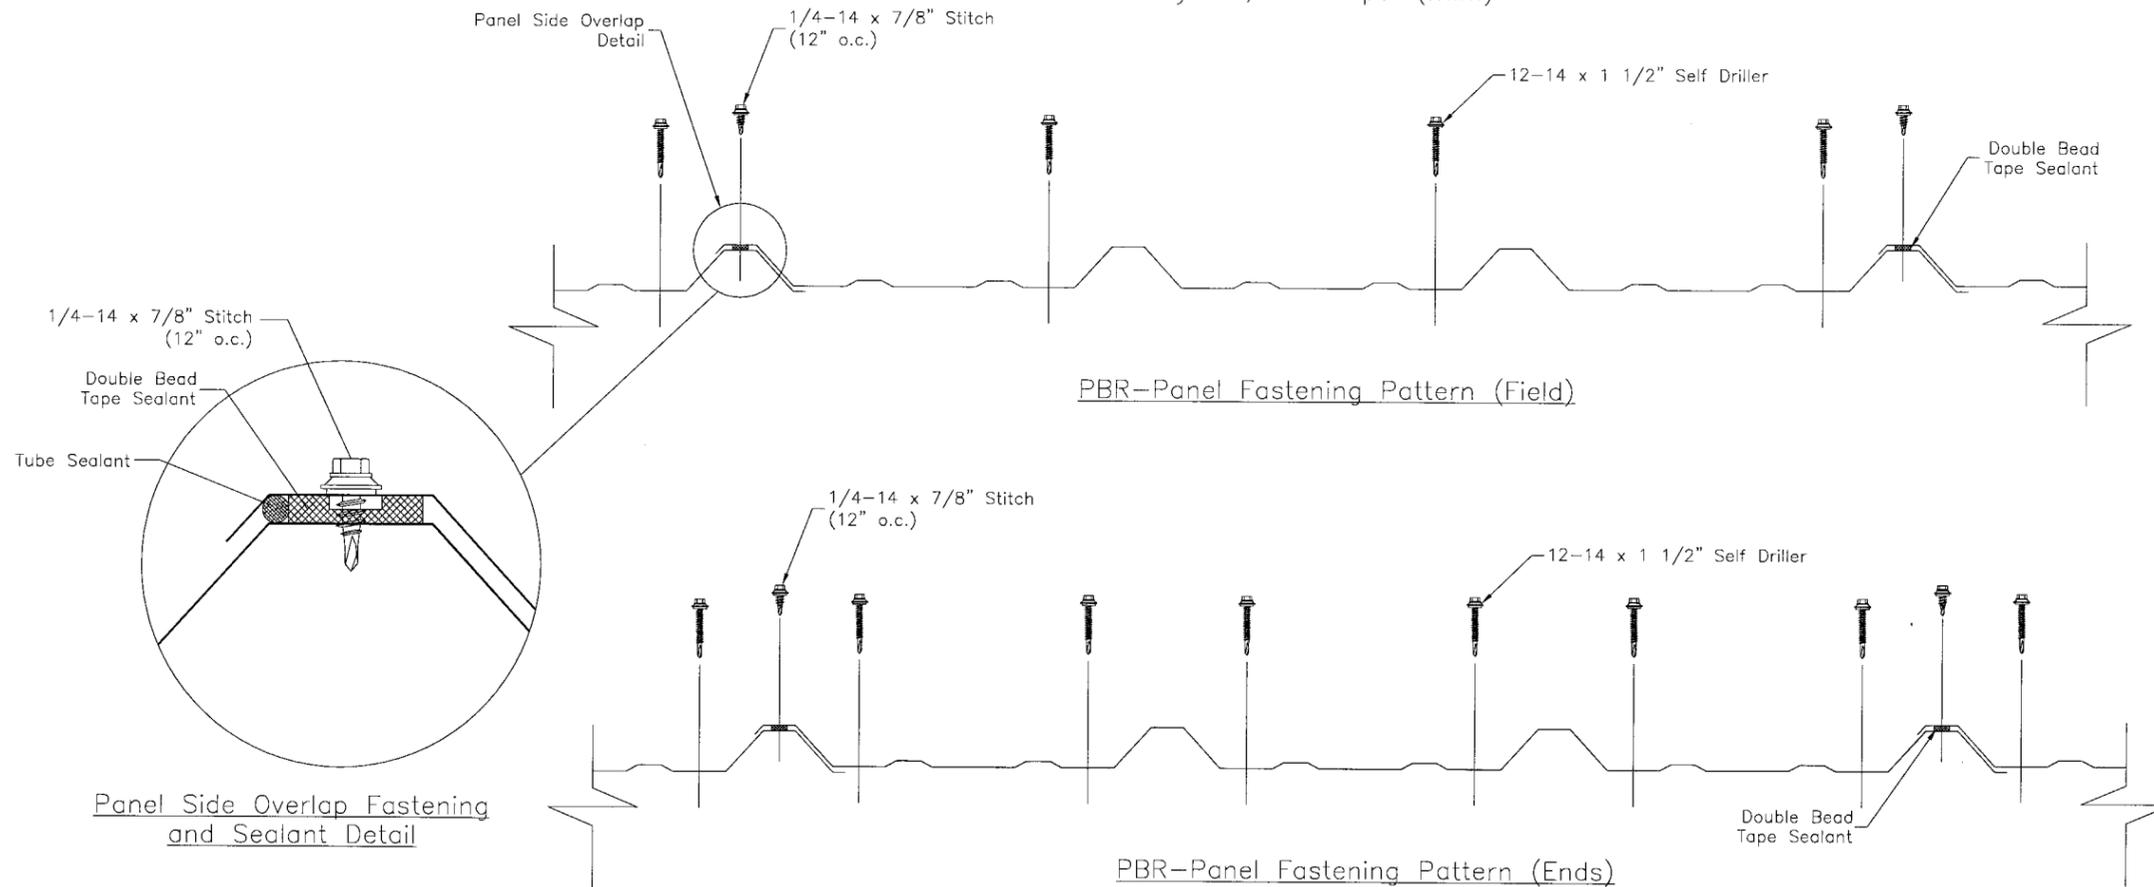

Panel Side Overlap Fastening and Sealant Detail

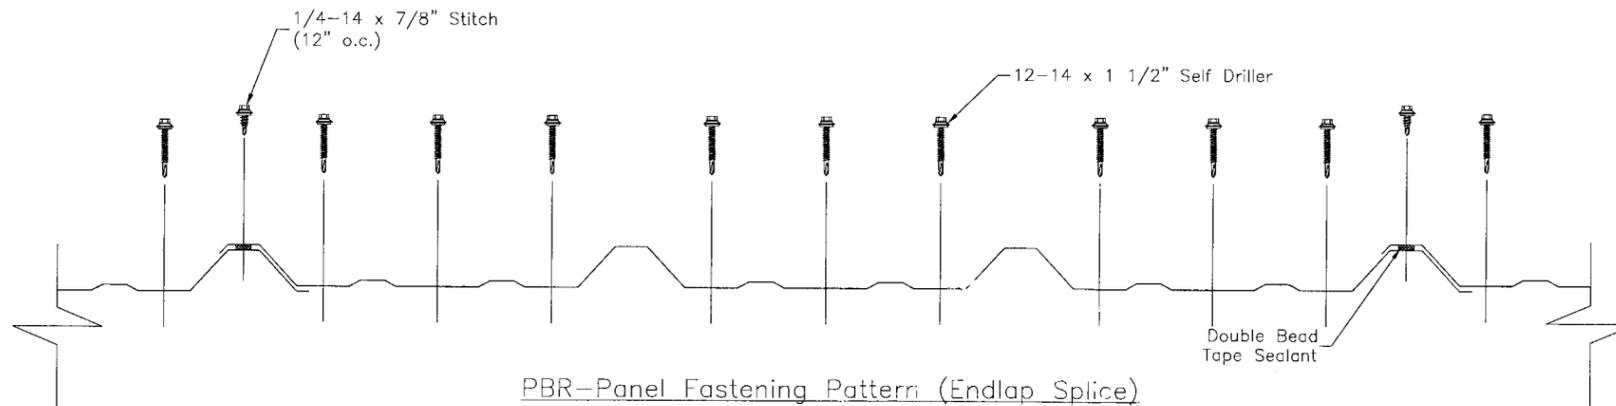

PBR-Panel Fastening Pattern (Endlap Splice)

PRODUCT REVISED  
 as complying with the Florida  
 Building Code  
 Acceptance No 10-0427.04  
 Expiration Date 06/02/2015  
 By *Heidi A. Miller*  
 Miami Dade Product Control  
 Division

*Yousef Lavi*  
 3-24-10

File Name: PBR-Panel Profile	
Date: 3/24/10	Scale: None

**metal sales**  
 manufacturing corporation

Dwg # 2 of 12


YOUSEF LAVI, P.E.

CONSULTING ENGINEER

10300 N. CENTER EXPRESSWAY, SUITE #322

DALLAS, TEXAS 75241

T: (214)340-0049 F: (214)340-0067

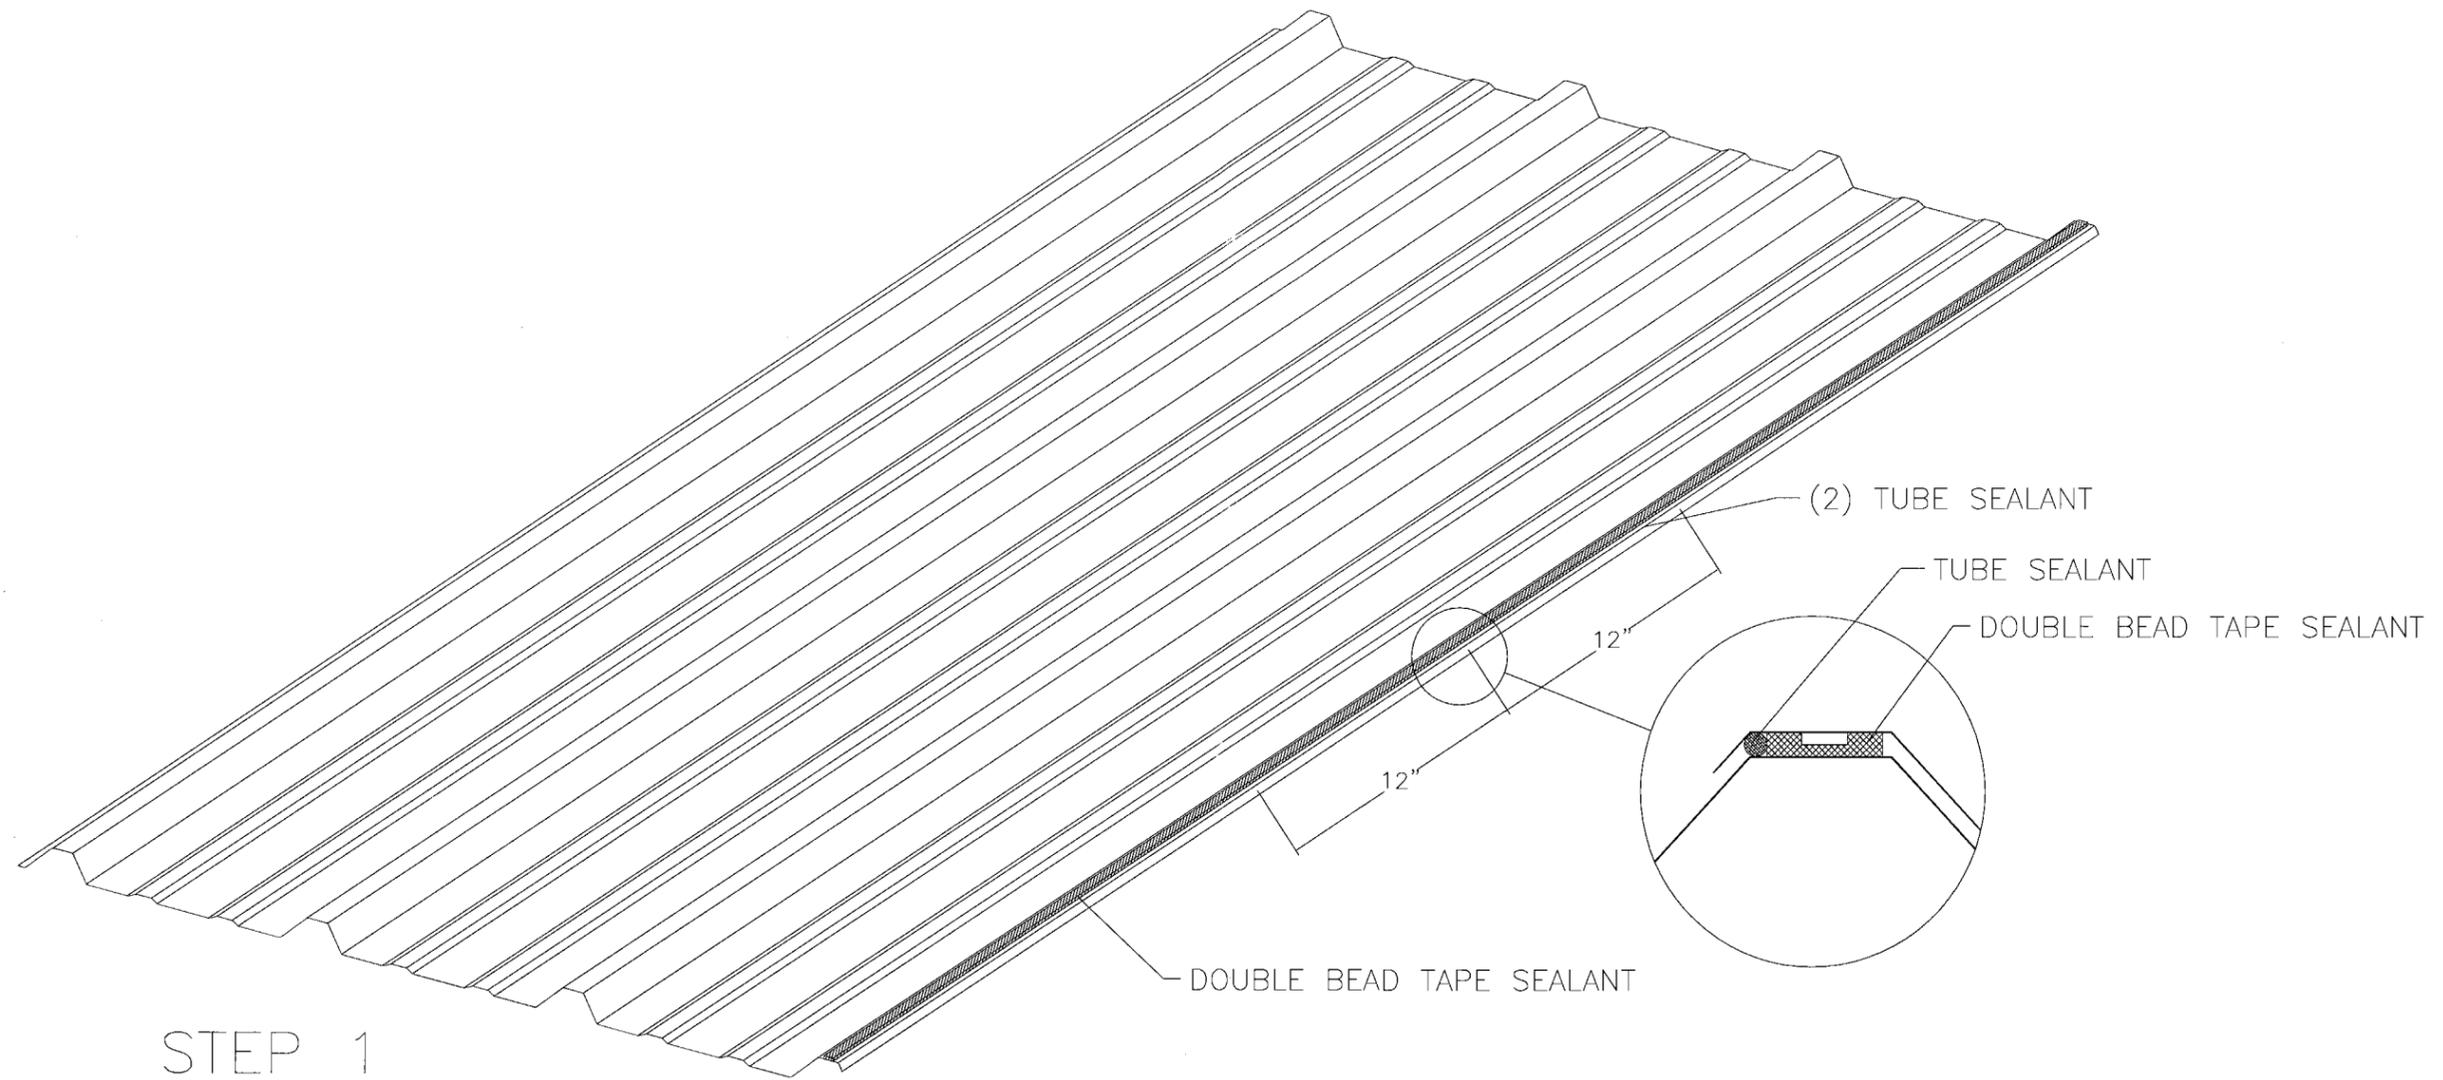

STEP 1

1. ATTACH PANEL AND APPLY DOUBLE BEAD TAPE SEALANT ON PANEL SIDELAPS
2. APPLY 1/4" TUBE SEALANT 12" ALONG PANEL SIDELAPS

PRODUCT REVISED  
as complying with the Florida  
Building Code  
Acceptance No 10-0427.04  
Expiration Date 06/02/2015  
By Heley A. Nelson  
Miami Dade Product Control  
Division

*Yousef Lavi*

3-24-10

File Name: Endlap Detail - Step 1

Date: 3/24/10

Scale: None

metal sales  
manufacturing corporation

MS

Dwg # 3 of 12


YOUSEF LAVI, P.E.

CONSULTING ENGINEER

10300 N. CENTER EXPRESSWAY, SUITE #322

DALLAS, TEXAS 75241

T: (214)340-0049 F: (214)340-0067

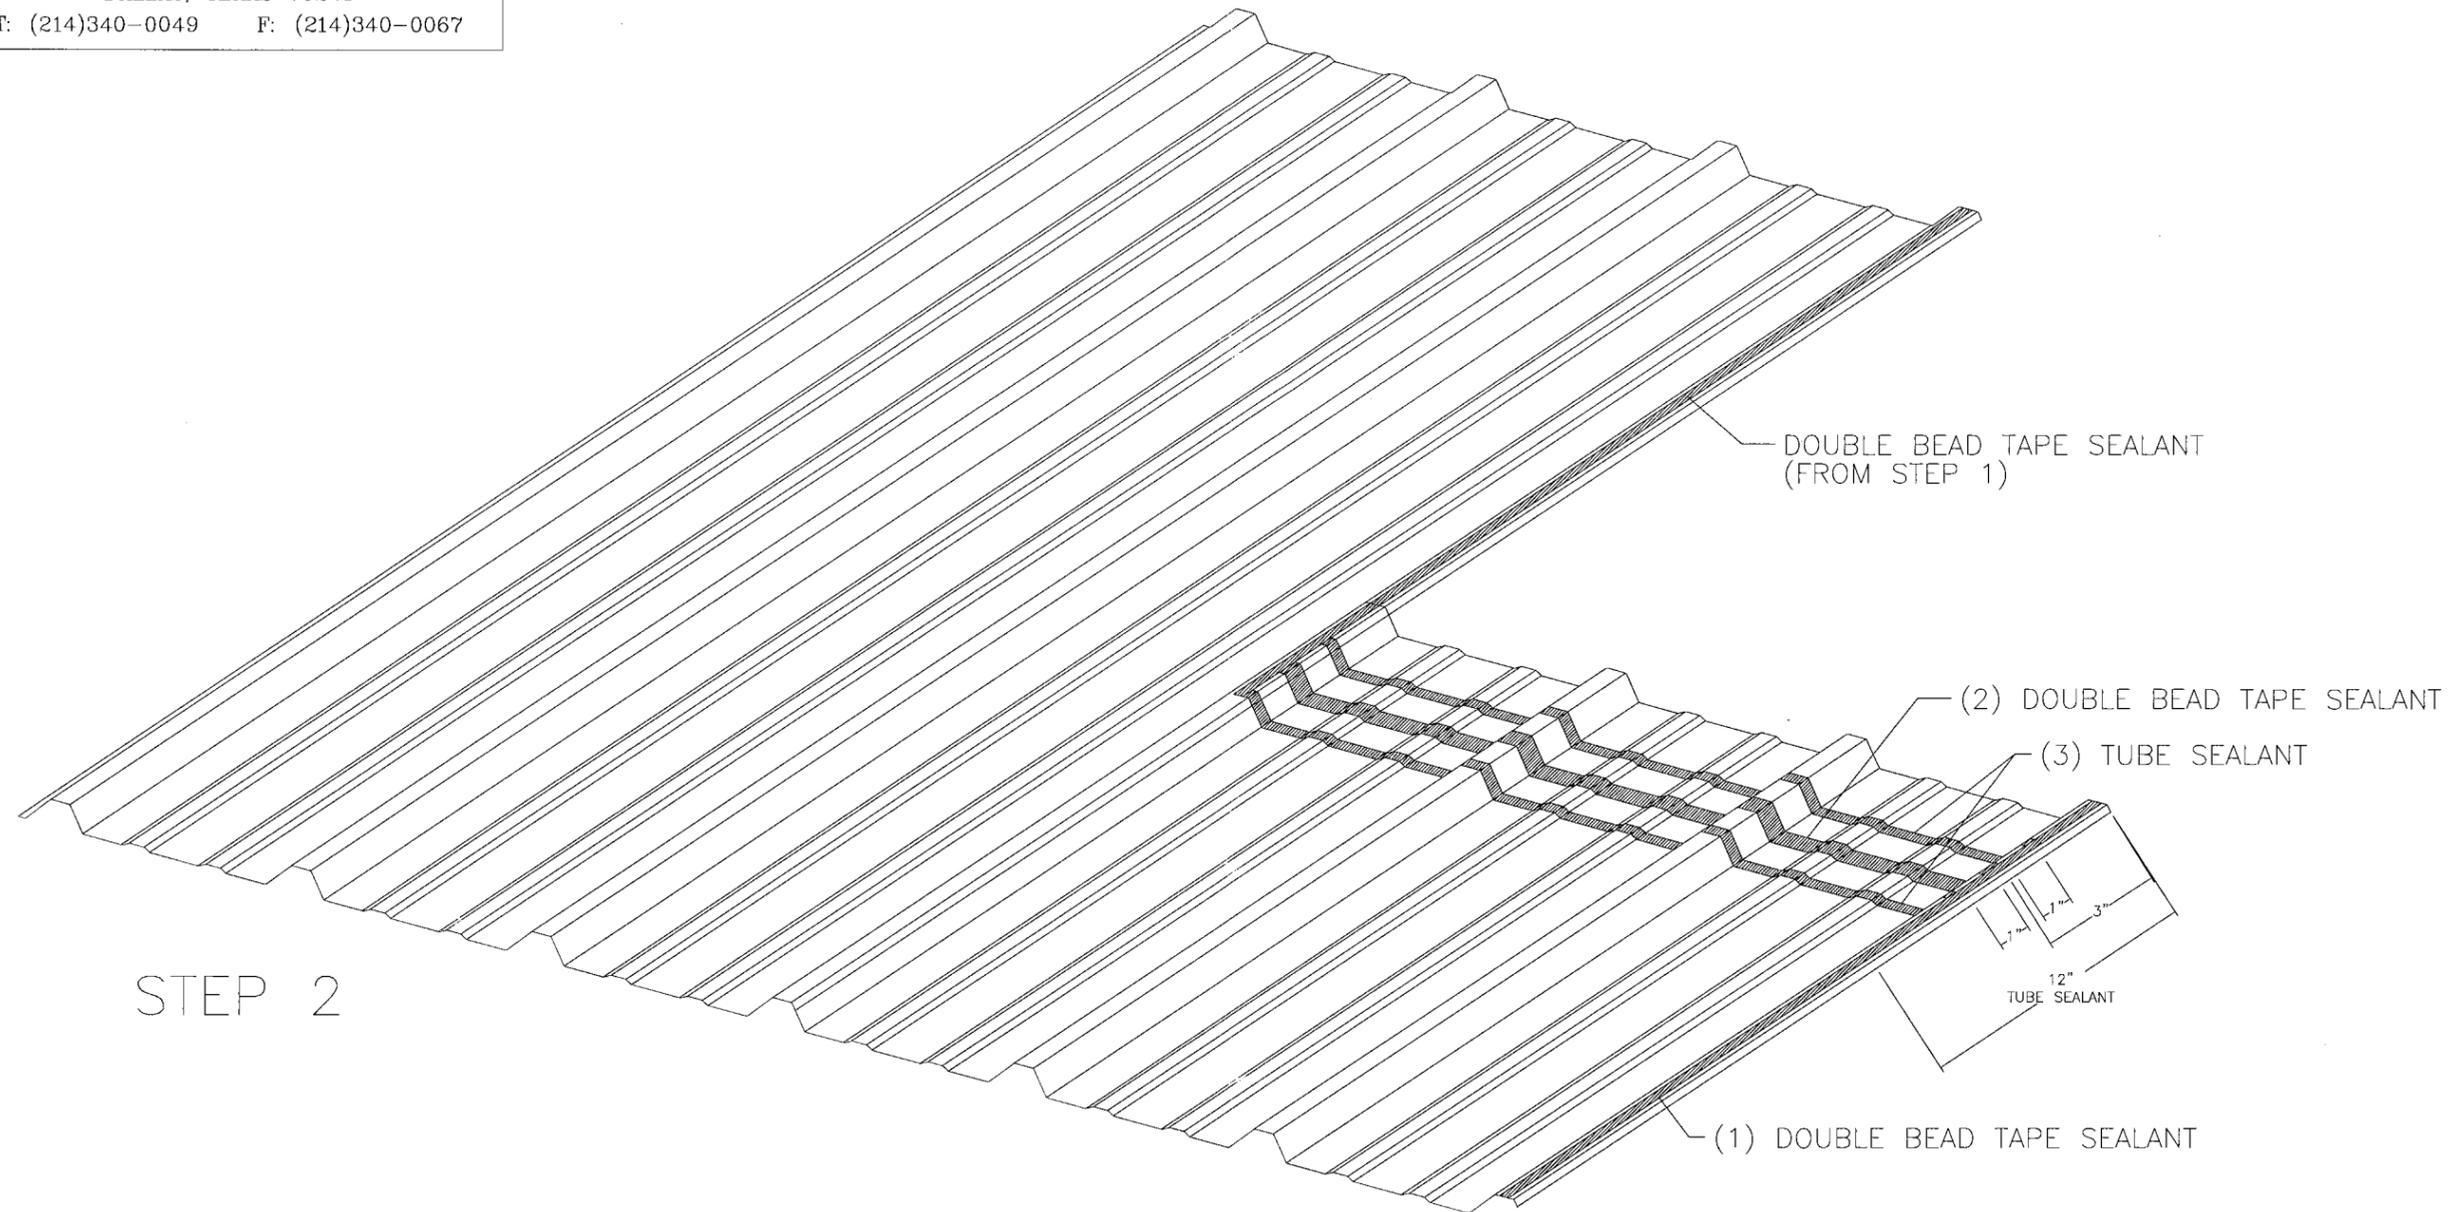

1. APPLY DOUBLE BEAD TAPE SEALANT ON PANEL SIDELAPS
2. APPLY DOUBLE BEAD TAPE SEALANT AT ENDLAP (3" FROM PANEL END)
3. APPLY 1/4" TUBE SEALANT 1" ON EACH SIDE OF TAPE
4. APPLY 1/4" TUBE SEALANT 12" ALONG SIDELAP RIBS  
(SEE SECTION CUT ON STEP 1 FOR TUBE SEALANT LOCATION)

PRODUCT REVISED

as complying with the Florida

Building Code

Acceptance No. 10-0427.04

Expiration Date 06/02/2015

By *Helmy H. Miller*

Miami Dade Product Control

Division

*Yousef Lavi*

3-24-10

File Name: Endlap Detail - Step 2

Date: 3/24/10

Scale: None

metal sales  
manufacturing corporation

MS

Dwg # 4 of 12


YOUSEF LAVI, P.E.

CONSULTING ENGINEER

10300 N. CENTER EXPRESSWAY, SUITE #322

DALLAS, TEXAS 75241

T: (214)340-0049 F: (214)340-0067

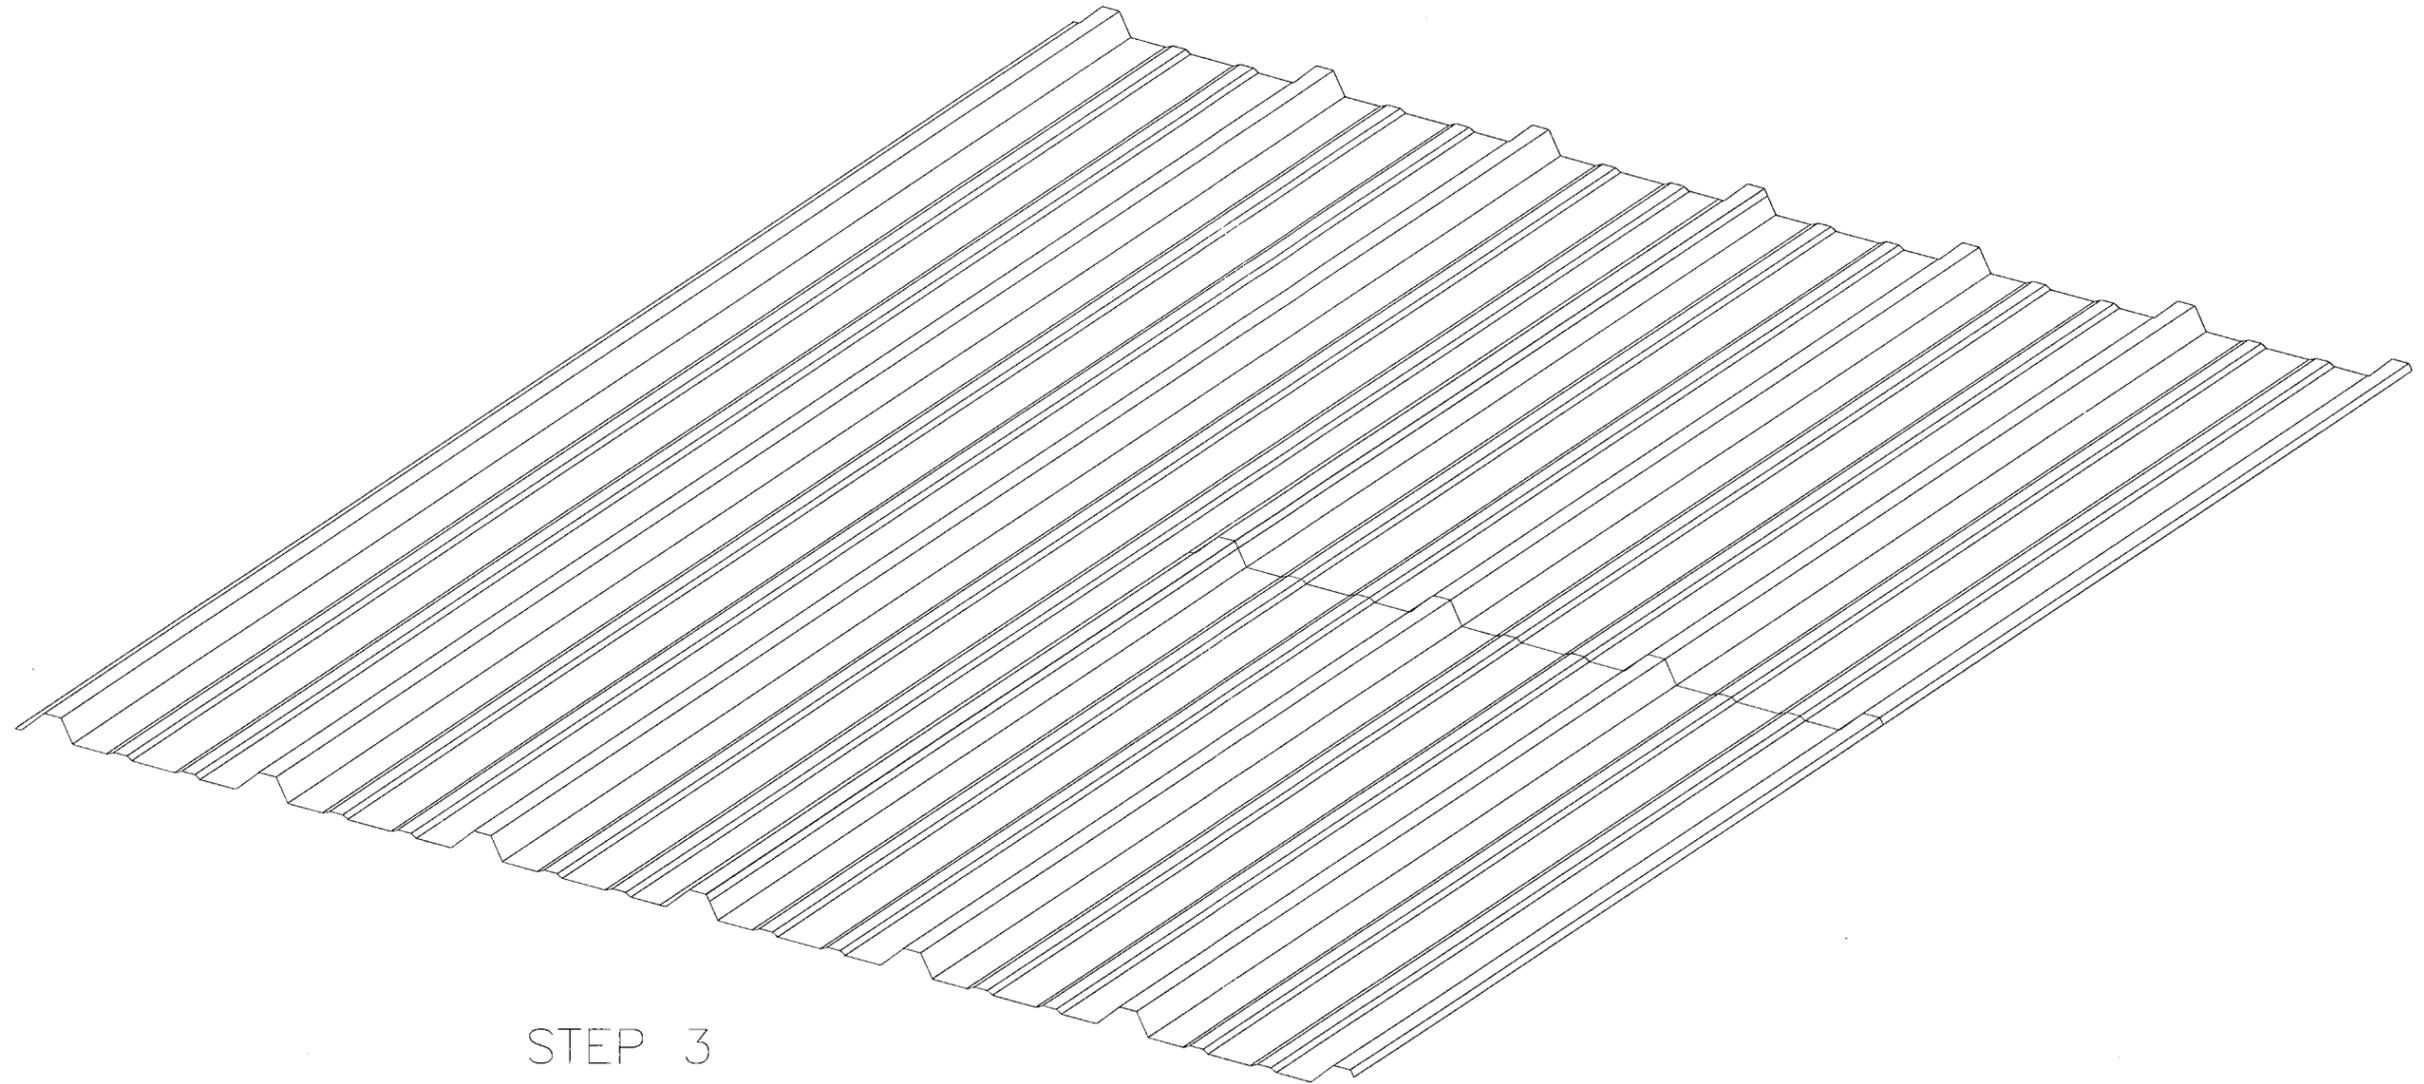

STEP 3

ATTACH PANELS / ENDLAP TO SUPPORT. SEE OVERALL  
PANEL ENDLAP DETAIL FOR FASTENER SPACING

PRODUCT REVISED  
as complying with the Florida  
Building Code  
Acceptance No 10-0427.04  
Expiration Date 06/07/2015  
By Heather A. Miller  
Miami Dade Product Control  
Division

*Yousef Lavi*  
3-24-10

File Name: Endlap Detail - Step 3

Date: 3/24/10

Scale: None

metal sales  
manufacturing corporation



Dwg # 5 of 12


YOUSEF LAVI, P.E.

CONSULTING ENGINEER

10300 N. CENTER EXPRESSWAY, SUITE #322

DALLAS, TEXAS 75241

T: (214)340-0049 F: (214)340-0067

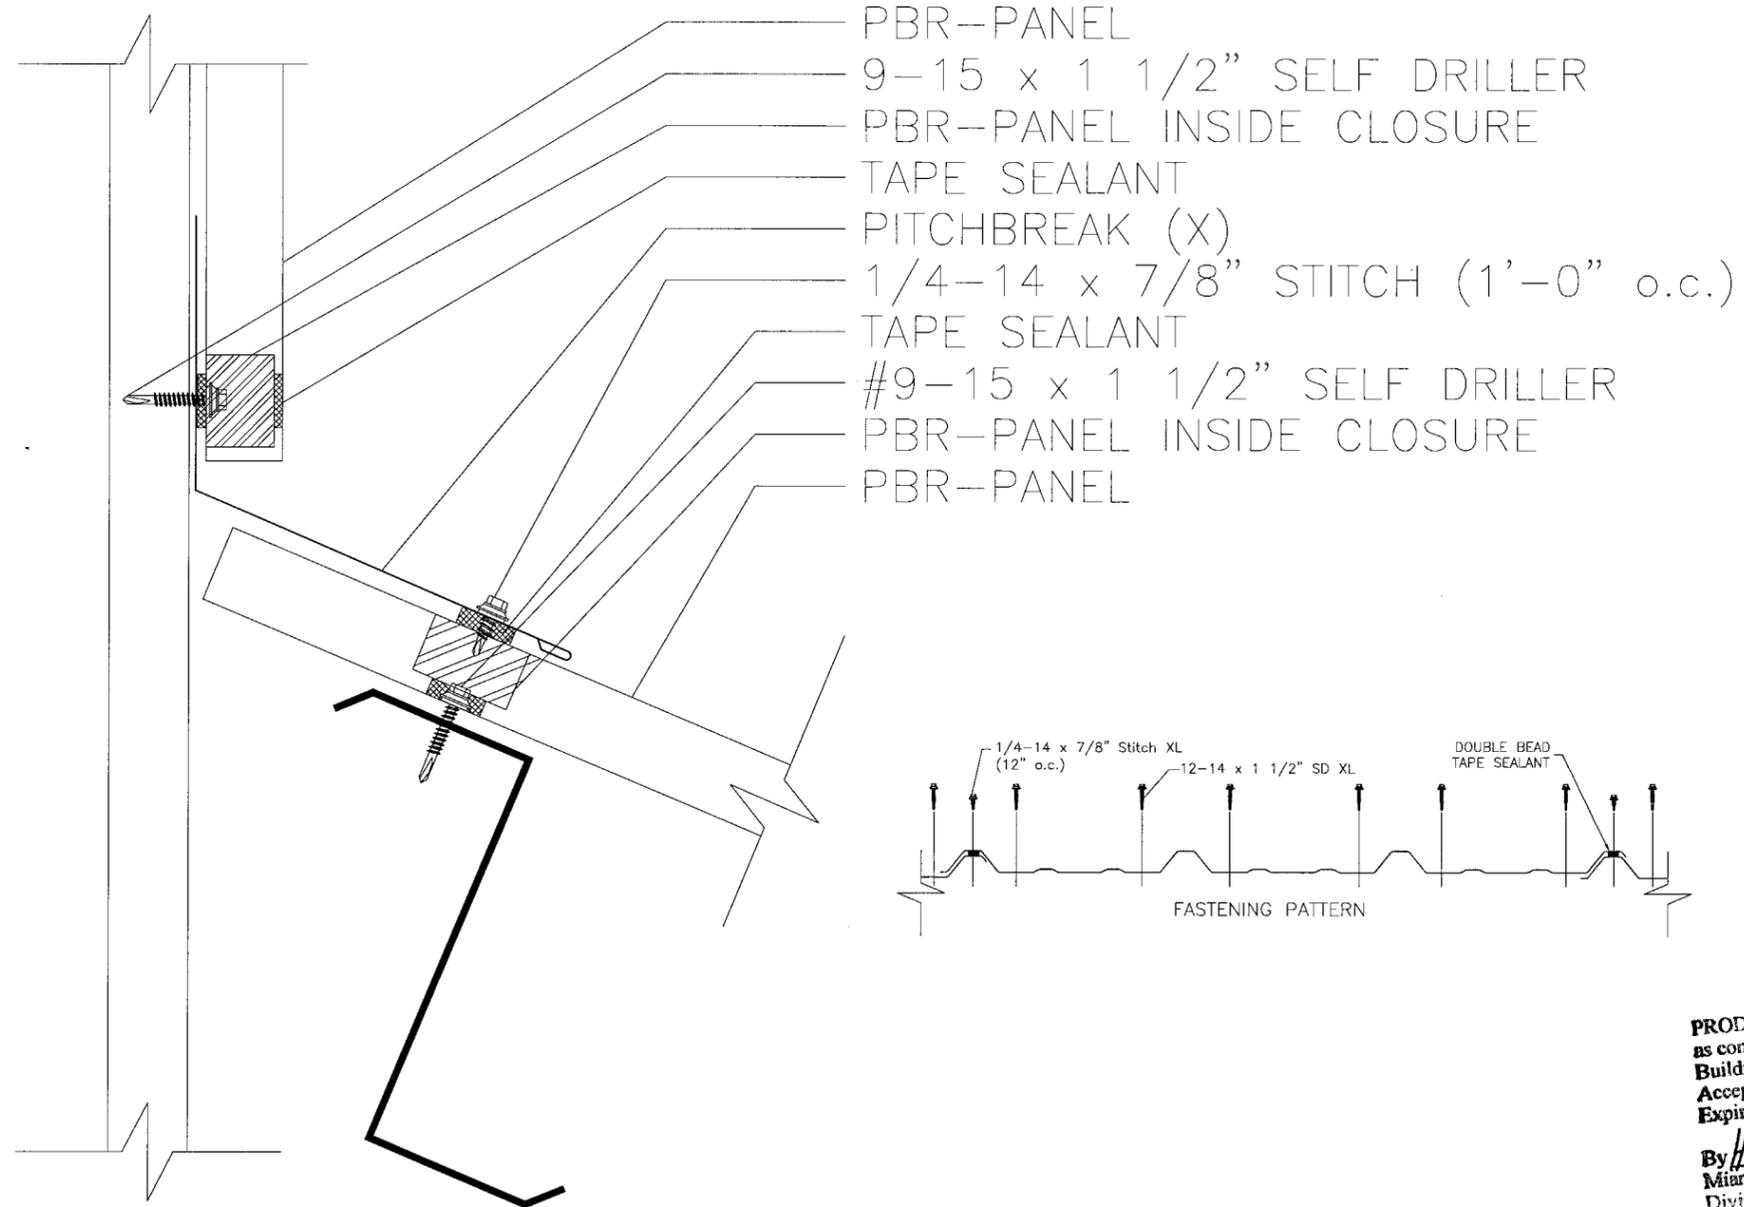

PRODUCT REVISED  
as complying with the Florida  
Building Code  
Acceptance No 10-0427.04  
Expiration Date 06/06/2015  
By *Heather A. M...*  
Miami Dade Product Control  
Division

*Yousef Lavi*  
3-24-10

File Name: Endwall Detail

Date: 3/24/10


Scale: None

metal sales  
manufacturing corporation



Dwg # 6 of 12

YOUSEF LAVI, P.E.  
CONSULTING ENGINEER  
10300 N. CENTER EXPRESSWAY, SUITE #322  
DALLAS, TEXAS 75241  
T: (214)340-0049 F: (214)340-0067

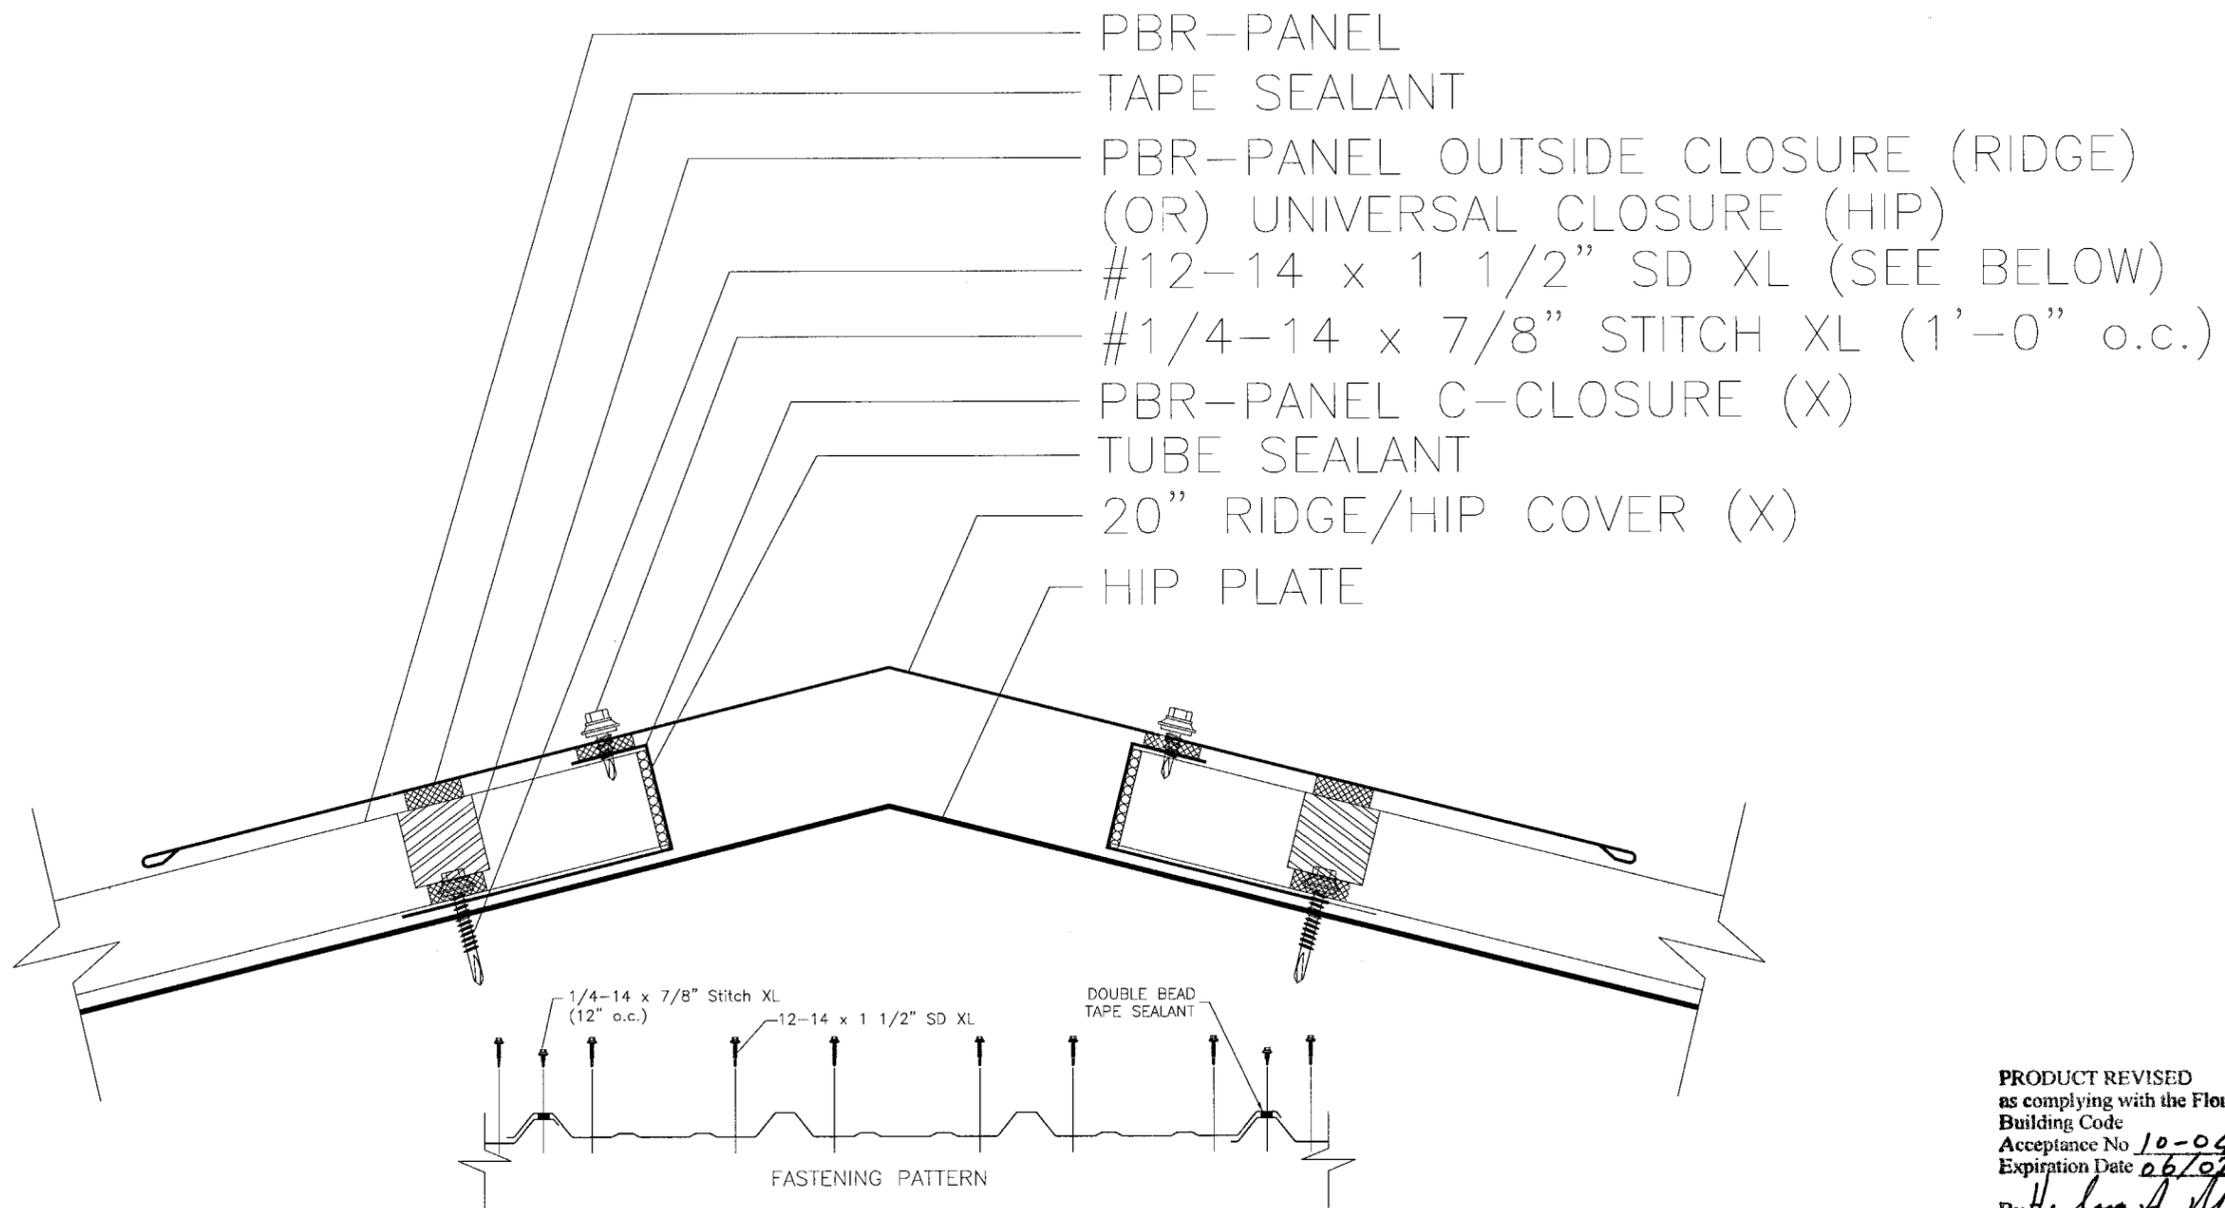

PRODUCT REVISED  
as complying with the Florida  
Building Code  
Acceptance No 10-0427.04  
Expiration Date 06/02/2015  
By *Heather A. Nelson*  
Miami Dade Product Control  
Division

*Yousef Lavi*  
3-24-10

File Name: Ridge / Hip Detail

Date: 3/24/10


Scale: None

metal sales  
manufacturing corporation



Dwg # 7 of 12

YOOSEF LAVI, P.E.  
 CONSULTING ENGINEER  
 10300 N. CENTER EXPRESSWAY, SUITE #322  
 DALLAS, TEXAS 75241  
 T: (214)340-0049 F: (214)340-0067

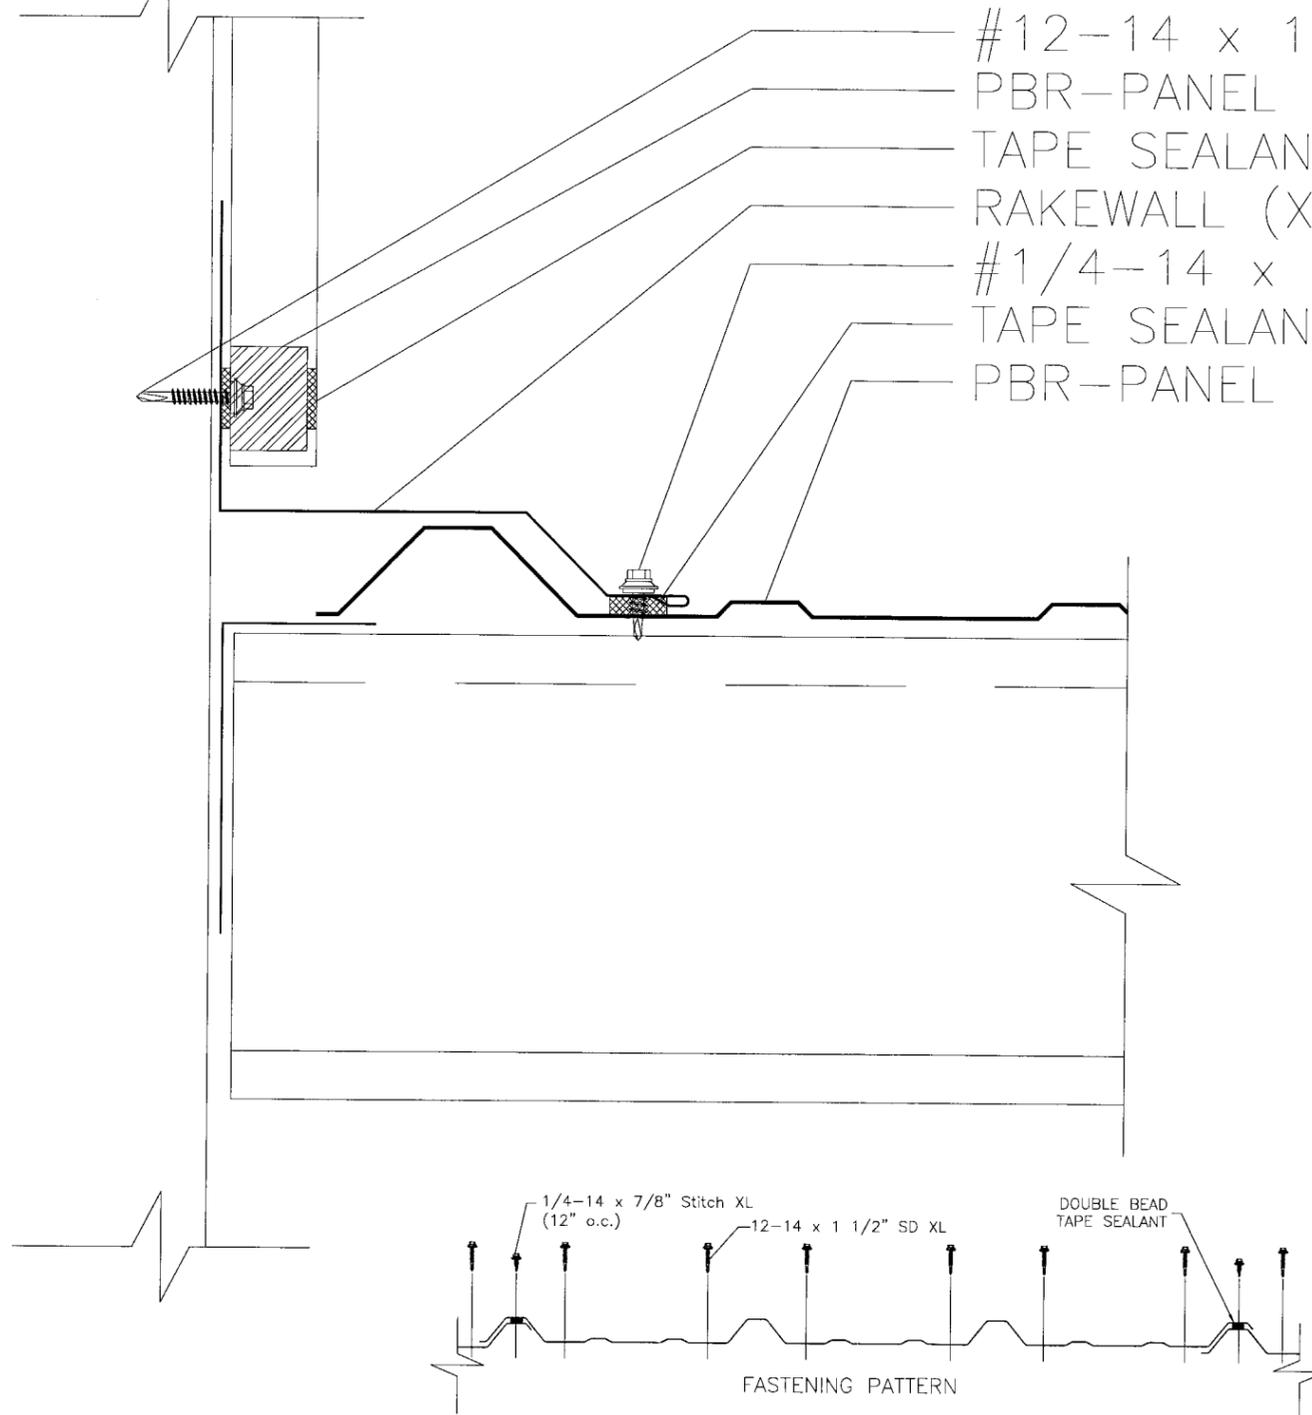

#12-14 x 1 1/2" SD XL (SEE BELOW)  
 PBR-PANEL INSIDE CLOSURE  
 TAPE SEALANT  
 RAKEWALL (X)  
 #1/4-14 x 7/8" STITCH (1'-0" o.c.)  
 TAPE SEALANT  
 PBR-PANEL



PRODUCT REVISED  
 as complying with the Florida  
 Building Code  
 Acceptance No 10-0427.04  
 Expiration Date 06/02/2015  
 By *Helmut A. Weber*  
 Miami Dade Product Control  
 Division

*Yoosef Lavi*  
 3-24-10

File Name: Rakewall Detail  
 Date: 3/24/10  
 Scale: None

**metal sales**  
 manufacturing corporation  
  
 Dwg # 8 of 12

YOOSEF LAVI, P.E.  
 CONSULTING ENGINEER  
 10300 N. CENTER EXPRESSWAY, SUITE #322  
 DALLAS, TEXAS 75241  
 T: (214)340-0049 F: (214)340-0067

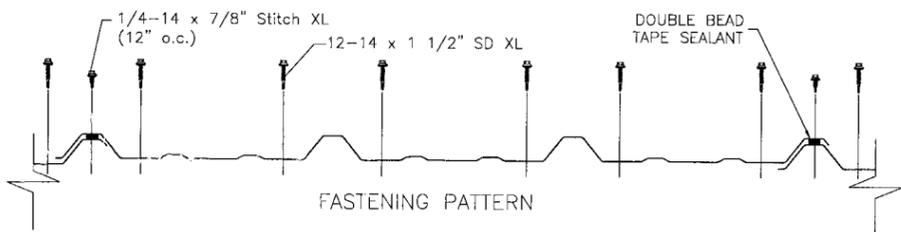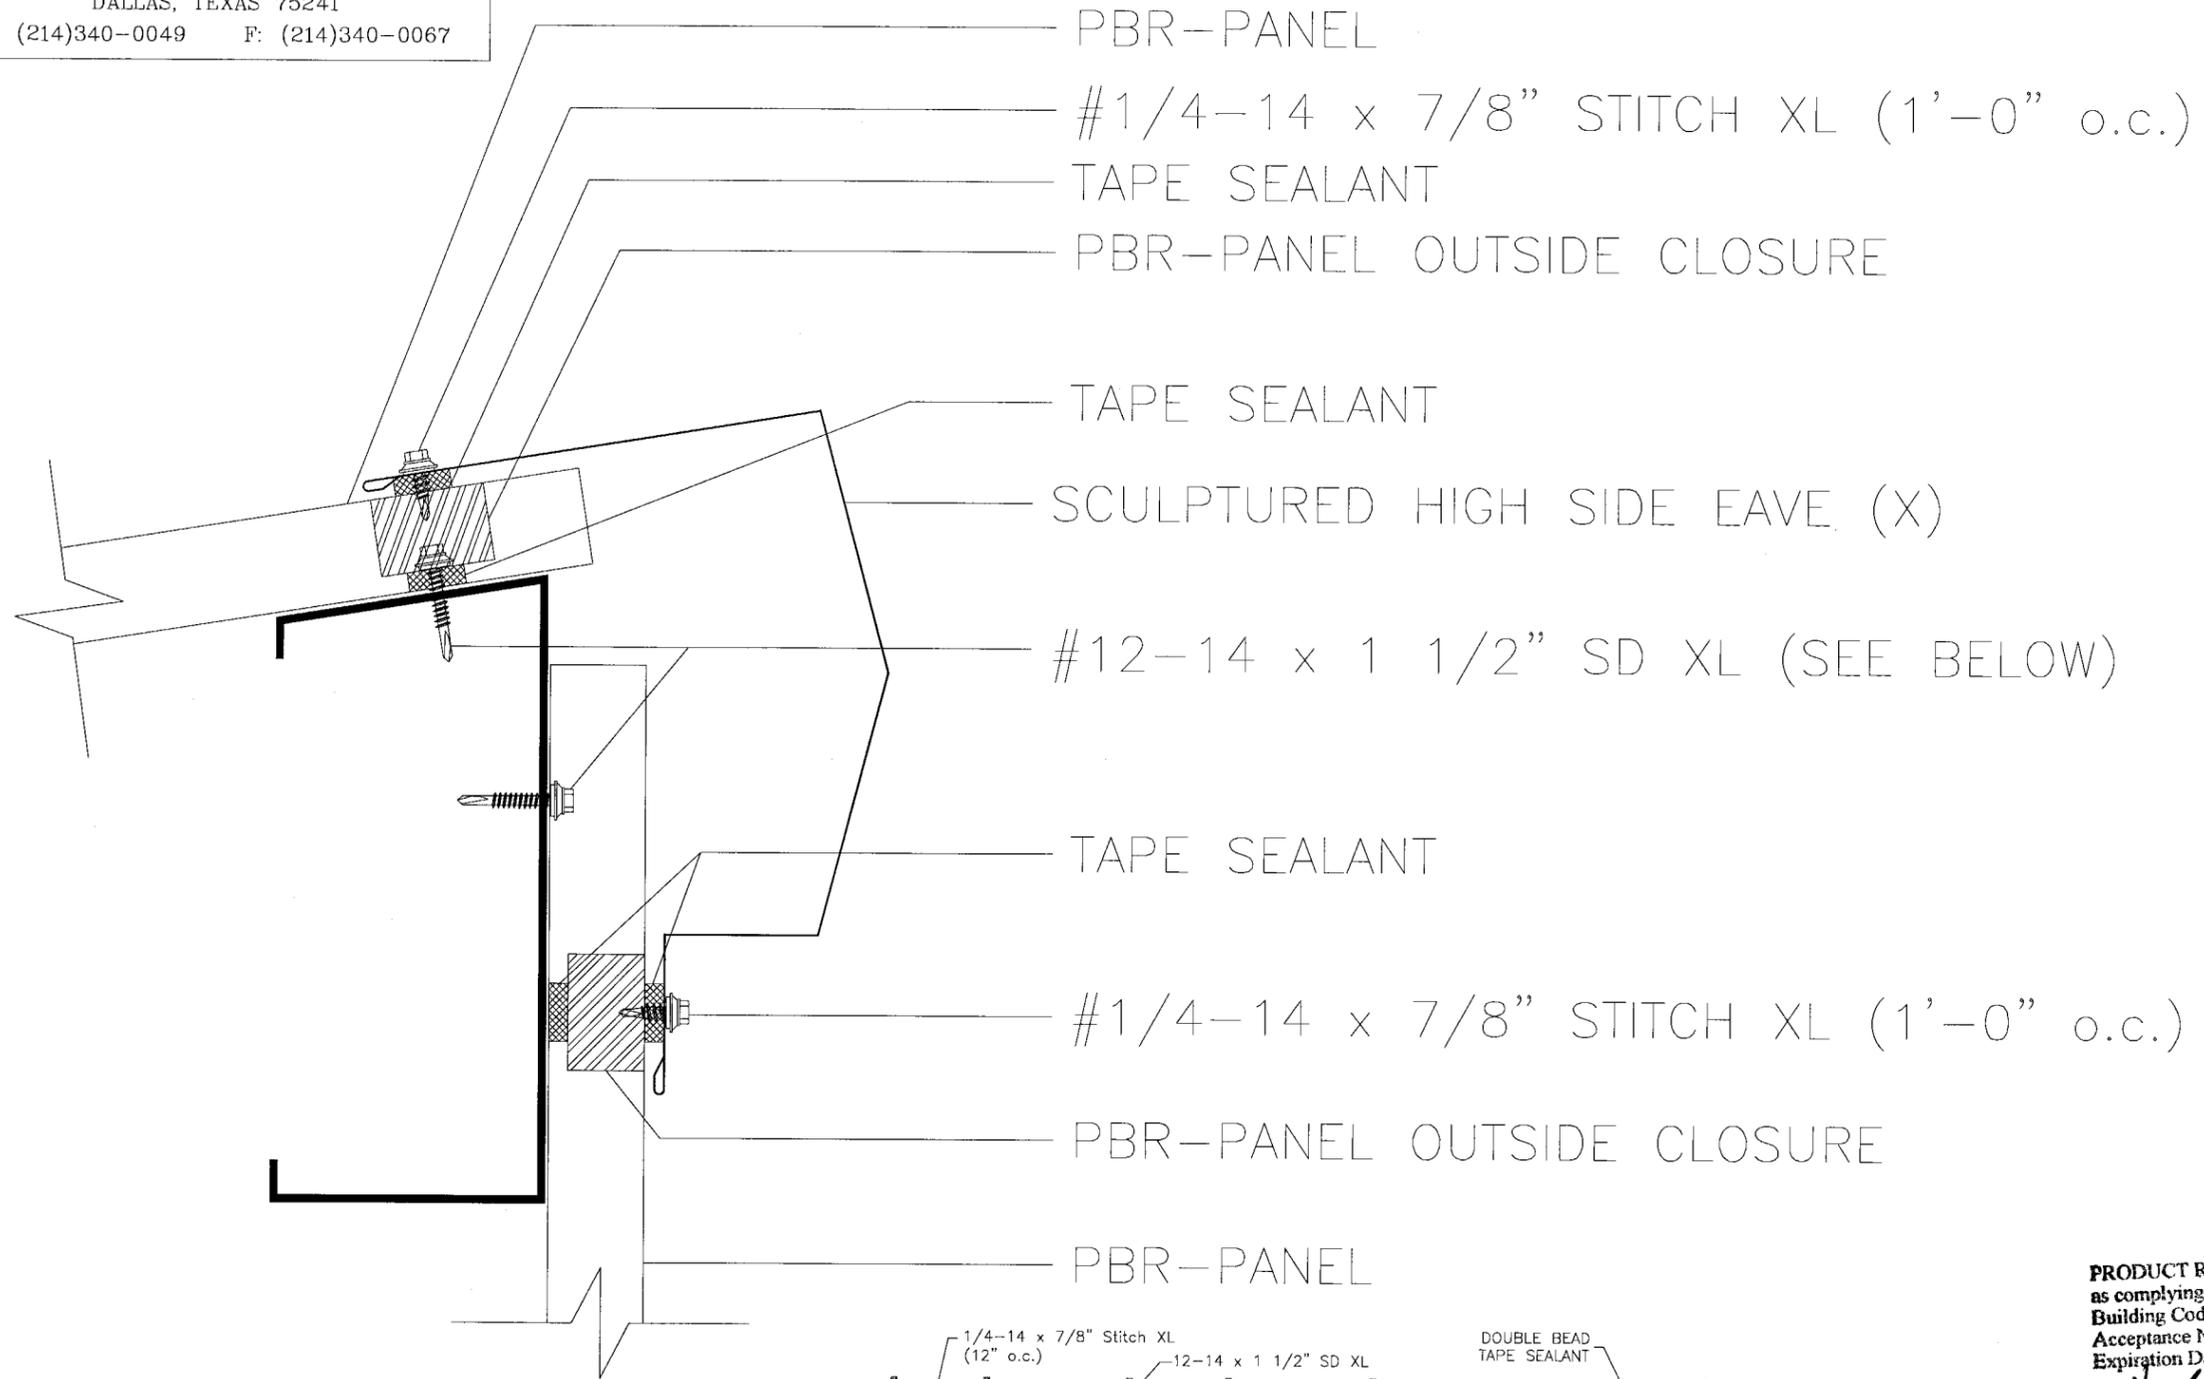

PRODUCT REVISED  
 as complying with the Florida  
 Building Code  
 Acceptance No 10-0427.04  
 Expiration Date 06/07/2015  
 By *Helmy A. Nabe*  
 Miami Dade Product Control  
 Division

*Yoosef Lavi*  
 3-24-10

File Name: Peak Detail	
Date: 3/24/10	Scale: None

**metal sales**  
 manufacturing corporation



Dwg # 9 of 12


YOUSEF LAVI, P.E.

CONSULTING ENGINEER

10300 N. CENTER EXPRESSWAY, SUITE #322

DALLAS, TEXAS 75241

T: (214)340-0049 F: (214)340-0067

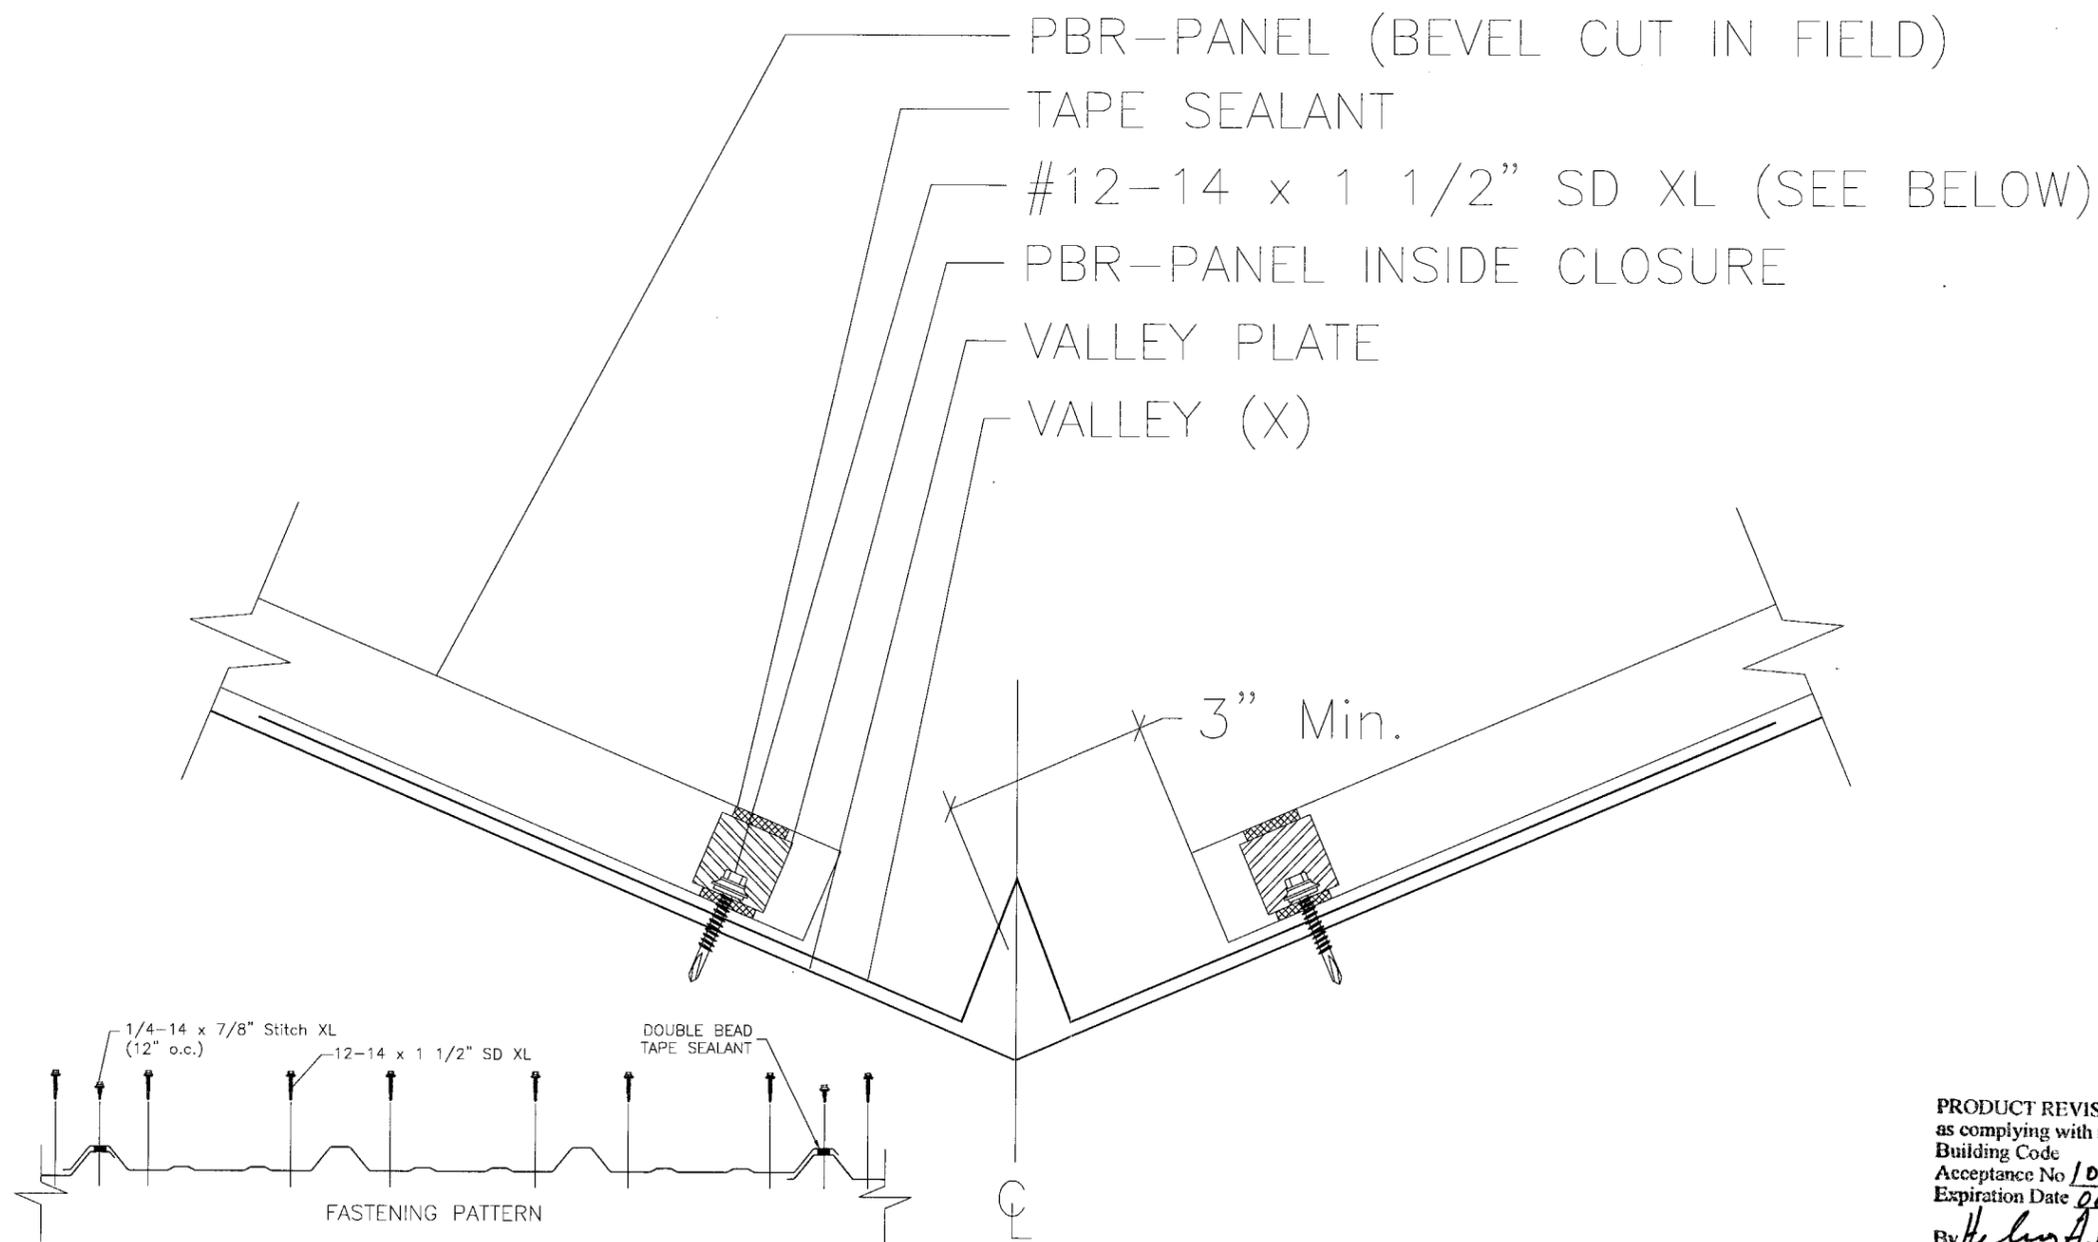

PRODUCT REVISED  
as complying with the Florida  
Building Code  
Acceptance No 10-0427.04  
Expiration Date 06/02/2015  
By *Helmut A. Mahr*  
Miami Dade Product Control  
Division

*Yousef Lavi*  
3-24-10

File Name: Valley Detail

Date: 3/24/10

Scale: None



Dwg # 10 of 12



YOUSEF LAVI, P.E.

CONSULTING ENGINEER

10300 N. CENTER EXPRESSWAY, SUITE #322

DALLAS, TEXAS 75241

T: (214)340-0049 F: (214)340-0067

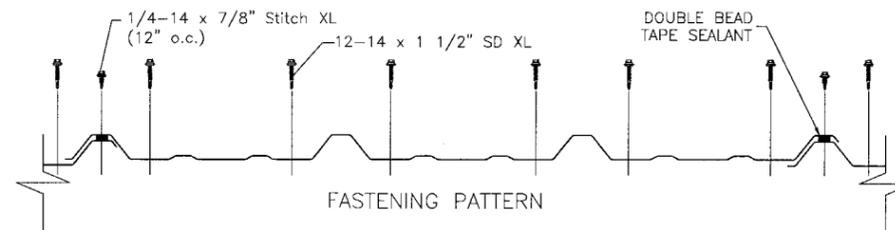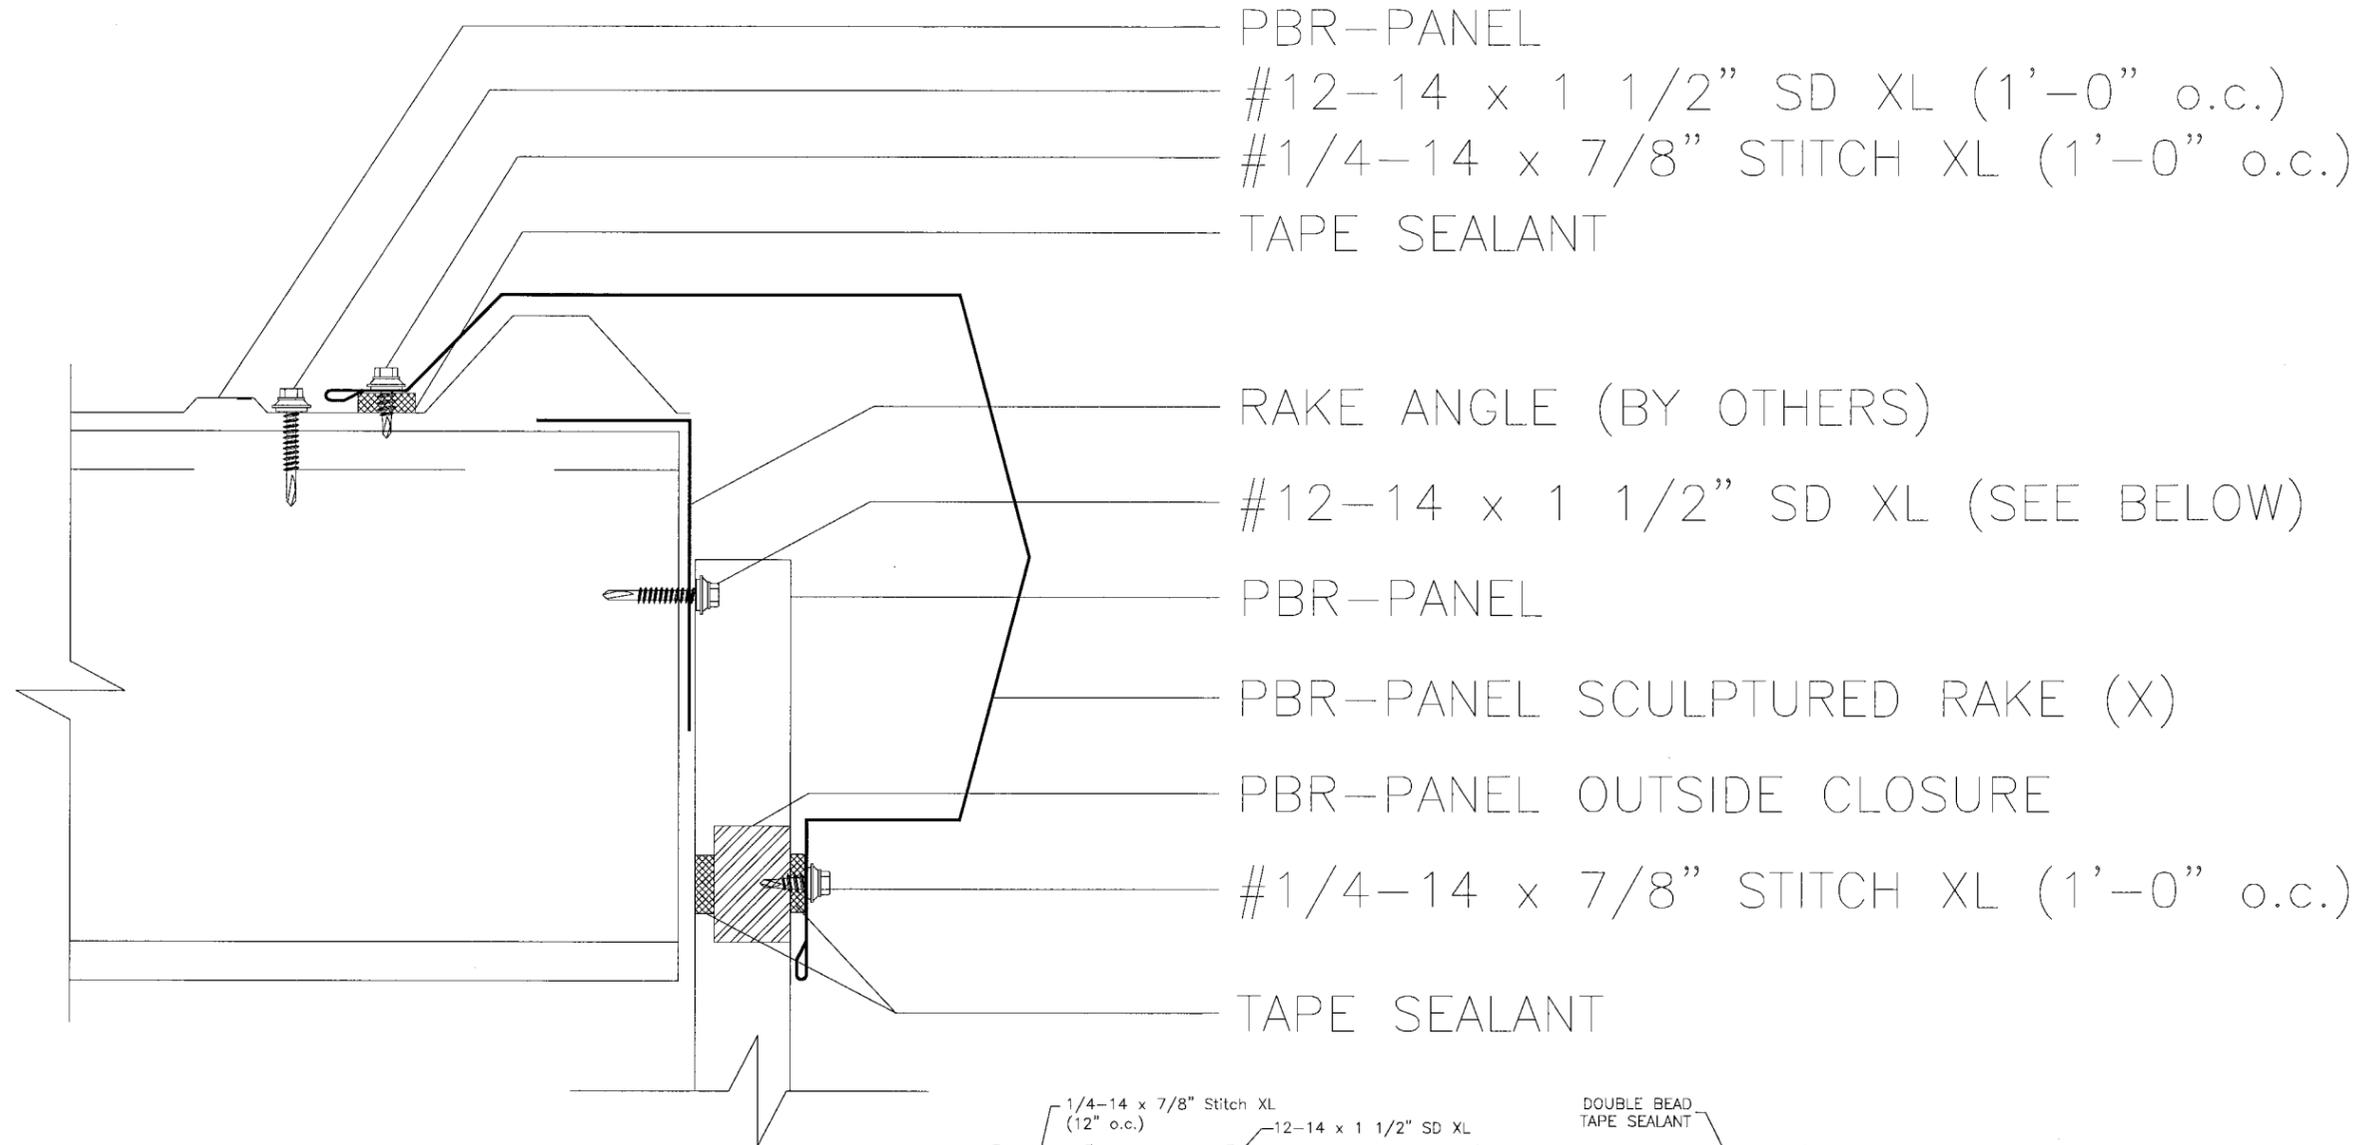

PRODUCT REVISED  
as complying with the Florida  
Building Code  
Acceptance No 10-0427.04  
Expiration Date 06/02/2015  
By *Helina A. Miller*  
Miami Dade Product Control  
Division

*Yousef Lavi*  
3-24-10

File Name: Rake Detail

Date: 3/24/10

Scale: None

metal sales  
manufacturing corporation



Dwg # 11 of 12


YOUSEF LAVI, P.E.

CONSULTING ENGINEER

10300 N. CENTER EXPRESSWAY, SUITE #322

DALLAS, TEXAS 75241

T: (214)340-0049 F: (214)340-0067

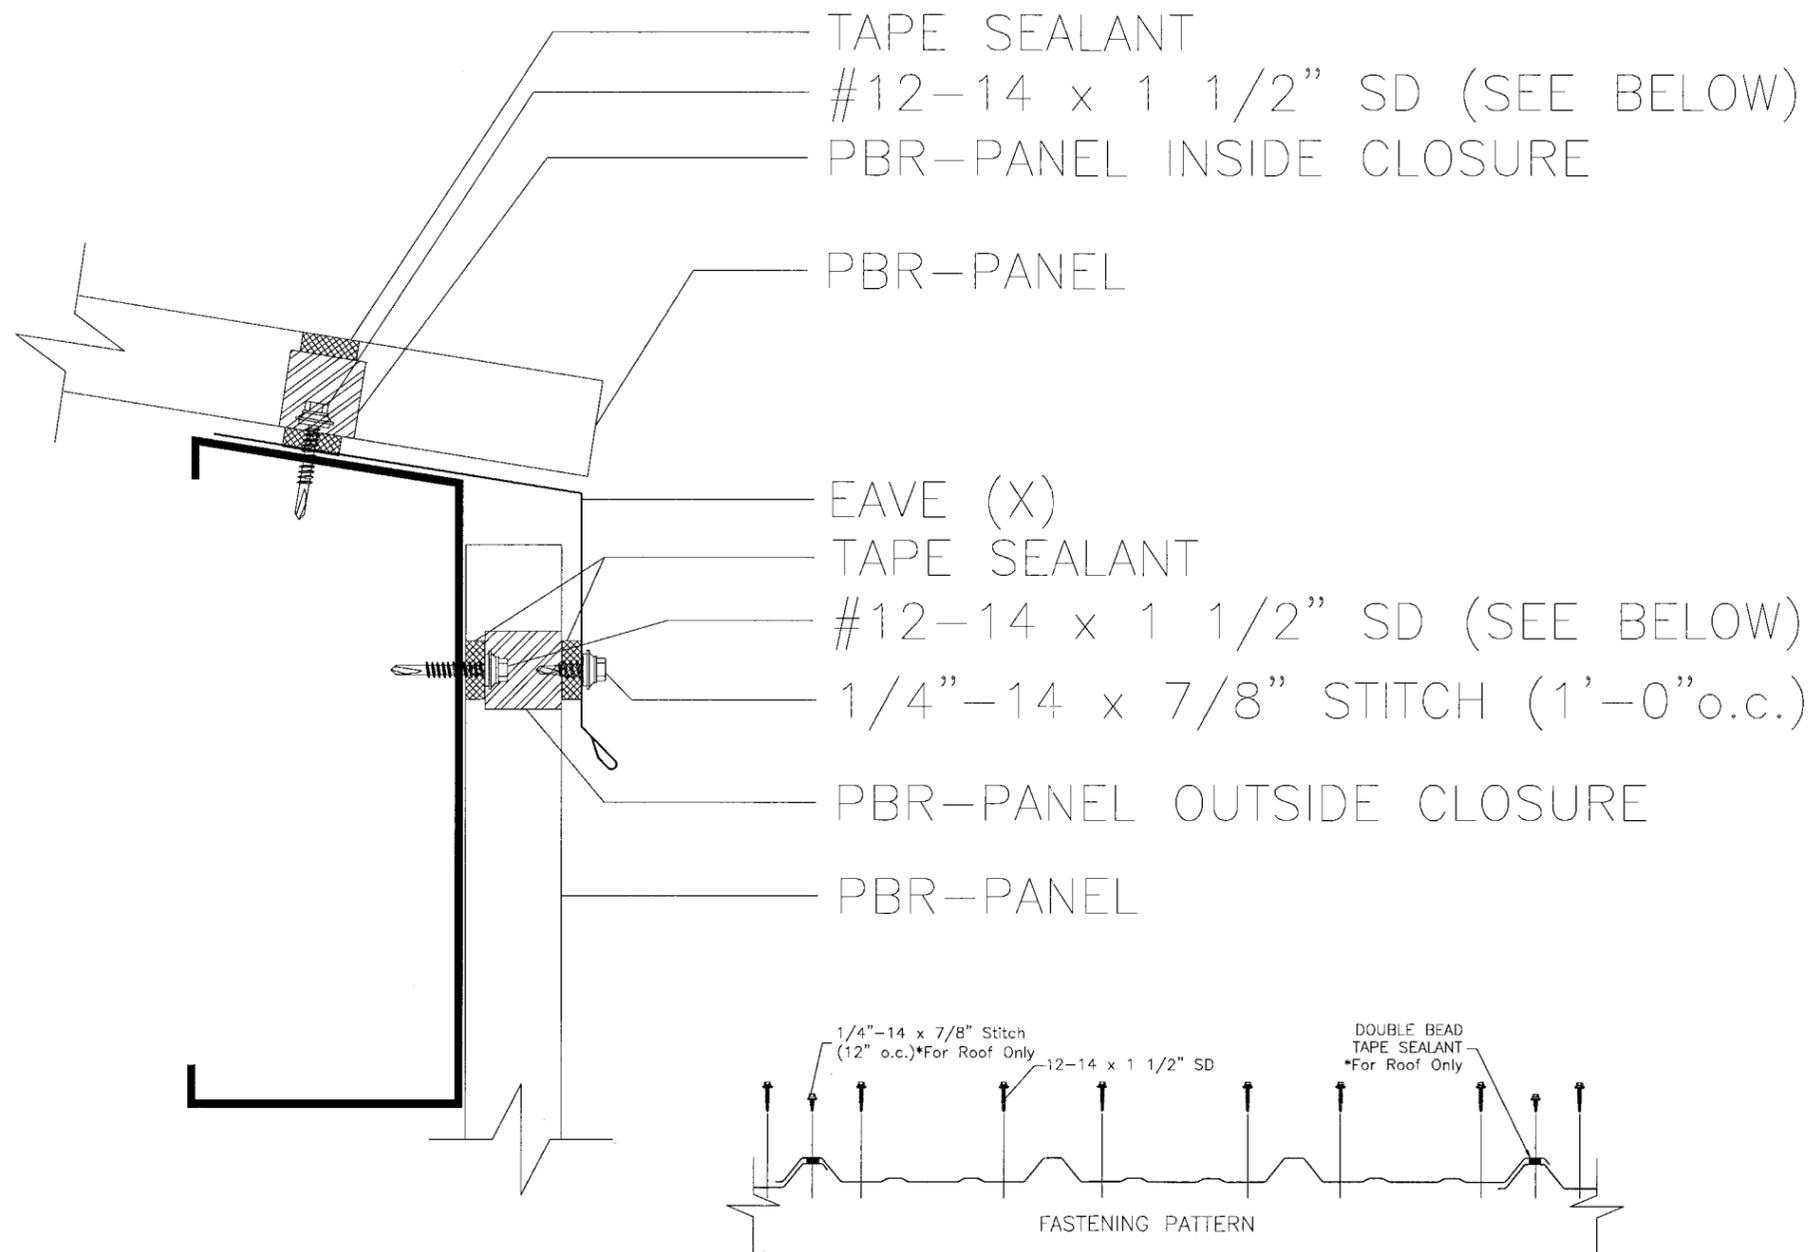

PRODUCT REVISED  
as complying with the Florida  
Building Code  
Acceptance No 10-0027.04  
Expiration Date 06/02/2015  
By *Heather A. Nelson*  
Miami Dade Product Control  
Division

*Yousef Lavi*  
3-24-10

File Name: Eave Detail		<b>metal sales</b> manufacturing corporation <b>MS</b>
Date: 3/24/10	Scale: None	
		Dwg # 12 of 12