



MIAMI-DADE COUNTY
BUILDING CODE COMPLIANCE OFFICE (BCCO)
PRODUCT CONTROL DIVISION

MIAMI-DADE COUNTY, FLORIDA
METRO-DADE FLAGLER BUILDING
140 WEST FLAGLER STREET, SUITE 1107
MIAMI, FLORIDA 33130-1563
(305) 375-2902 FAX (305) 372-6339

NOTICE OF ACCEPTANCE (NOA)

www.miamidade.GOV/buildingcode

Kawneer Company, Inc.
555 Guthridge Court
Norcross, GA 30092

SCOPE:

This NOA is being issued under the applicable rules and regulations governing the use of construction materials. The documentation submitted has been reviewed by Miami-Dade County Product Control Division and accepted by the Board of Rules and Appeals (BORA) to be used in Miami-Dade County and other areas where allowed by the Authority Having Jurisdiction (AHJ).

This NOA shall not be valid after the expiration date stated below. The Miami-Dade County Product Control Division (In Miami-Dade County) and/or the AHJ (in areas other than Miami-Dade County) reserve the right to have this product or material tested for quality assurance purposes. If this product or material fails to perform in the accepted manner, the manufacturer will incur the expense of such testing and the AHJ may immediately revoke, modify, or suspend the use of such product or material within their jurisdiction. BORA reserves the right to revoke this acceptance, if it is determined by Miami-Dade County Product Control Division that this product or material fails to meet the requirements of the applicable building code.

This product is approved as described herein, and has been designed to comply with the Florida Building Code, including the High Velocity Hurricane Zone.

DESCRIPTION: Series "7225 TL" Project-In Aluminum Window – S.M.I.

APPROVAL DOCUMENT: Drawing No. 1693, titled Series "7225 TL Project-In Small Missile Impact Window", sheets 1 through 3 of 3, dated 11/16/09 with the latest revision dated 09/24/10, prepared by W. W. Schaefer Engineering & Consulting, P. A., signed and sealed by Warren W. Schaefer, P. E., bearing the Miami-Dade County Product Control Approval stamp with the Notice of Acceptance number and Approval date by the Miami-Dade County Product Control Division.

MISSILE IMPACT RATING: Small Missile Impact Resistant.

LABELING: Each unit shall bear a permanent label with the manufacturer's name or logo, city, state and following statement: "Miami-Dade County Product Control Approved", unless otherwise noted herein.

RENEWAL of this NOA shall be considered after a renewal application has been filed and there has been no change in the applicable building code negatively affecting the performance of this product.

TERMINATION of this NOA will occur after the expiration date or if there has been a revision or change in the materials, use, and/or manufacture of the product or process. Misuse of this NOA as an endorsement of any product, for sales, advertising or any other purposes shall automatically terminate this NOA. Failure to comply with any section of this NOA shall be cause for termination and removal of NOA.

ADVERTISEMENT: The NOA number preceded by the words Miami-Dade County, Florida, and followed by the expiration date may be displayed in advertising literature. If any portion of the NOA is displayed, then it shall be done in its entirety.

INSPECTION: A copy of this entire NOA shall be provided to the user by the manufacturer or its distributors and shall be available for inspection at the job site at the request of the Building Official. This NOA consists of this page 1, evidence pages E-1 and E-2, as well as approval document mentioned above.

The submitted documentation was reviewed by **Jaime D. Gascon, P. E.**



J. Gascon
9/29/10

NOA No. 10-0616.02
Expiration Date: October 20, 2015
Approval Date: October 20, 2010
Page 1

NOTICE OF ACCEPTANCE: EVIDENCE SUBMITTED

A. DRAWINGS

1. Manufacturer's die drawings and sections.
2. Drawing No **1693**, titled Series "7225 TL Project-In Small Missile Impact Window", sheets 1 through 3 of 3, dated 11/16/09 with the latest revision dated 09/24/10, prepared by W. W. Schaefer Engineering & Consulting, P. A., signed and sealed by Warren W. Schaefer, P. E.

B. TESTS

1. Test reports on:
 - 1) Air Infiltration Test, per FBC, TAS 202-94
 - 2) Uniform Static Air Pressure Test, Loading per FBC TAS 202-94
 - 3) Water Resistance Test, per FBC, TAS 202-94
 - 4) Small Missile Impact Test per FBC, TAS 201-94
 - 5) Cyclic Wind Pressure Loading per FBC, TAS 203-94
 - 6) Forced Entry Test, per FBC 2411 3.2.1, TAS 202-94along with marked-up drawings and installation diagram of projected-in window, prepared by Hurricane Test Laboratory, LLC, Test Reports No. **HTL-0049-0107-09**, dated 10/02/09, signed and sealed by Vinu J. Abraham, P. E.

C. CALCULATIONS

1. Anchor calculations and structural analysis, complying with FBC-2007, prepared by W. W. Schaefer Engineering & Consulting, P. A., dated 02/03/10, signed and sealed by Warren W. Schaefer, P. E.
Complies with ASTM E1300-04

D. QUALITY ASSURANCE

1. Miami-Dade Building Code Compliance Office (BCCO).

E. MATERIAL CERTIFICATIONS

1. Notice of Acceptance No. **08-0206.01** issued to Solutia Inc. for their "Saflex HP Glass Interlayer" dated 04/17/2008, expiring on 04/17/2013.

F. STATEMENTS

1. Statement letter of conformance, no financial interest and compliance with the FBC-2007, dated February 03, 2010, signed and sealed by Warren W. Schaefer, P. E.
2. Laboratory compliance letter for Test Reports No. **HTL-0049-0107-09**, issued by Hurricane Test Laboratory, LLC, dated August 04, and October 02, 2009, signed and sealed by Vinu J. Abraham, P. E.



Jaime D. Gascon, P.E.

Chief, Product Control Division

NOA No. 10-0616.02

Expiration Date: October 20, 2015

Approval Date: October 20, 2010

NOTICE OF ACCEPTANCE: EVIDENCE SUBMITTED

G. OTHERS

1. Test reports on:
 - 1) ASTM D624C Tear Test passed 141 pli \geq 125 pli
 - 2) ASTM D412C Tensile Test 30HRS passed 2350 PSI and 2130PSI;
 - 3) ASTM D395B Compression Set 22 HRS with 100°F passed 21 % and 28% \leq 30%;
 - 4) ASTM D2240 Shore A Hardness passed 83A \leq 85 (\pm 5) durometer;
 - 5) ASTM D1149 Ozone Resistance 100 HR/ 40°F/ 20% strain/ 100 pphm NO Cracks;
 - 6) ASTM D573 Heat Resistance 70 HR/ 100°C passed:
Tensile $-1\% \leq 15\%$, Elongation $-38\% \leq 40\%$, Hardness $8 \leq 10$ and $7\text{PSI} \leq 10\text{PSI}$;
 - 7) ASTM D624C Tear Test passed 158 pli \geq 125 pli;
 - 8) ASTM D746/ C509 Low Temperature Brittleness at -40°C passed NO Cracks;

along with Verified Component List of Extra High Performance Replaceable Fenestration Setting Block by an AAMA Accredited Laboratory, issue P/N 5,483,775 by Kawneer Company, Inc., dated 01/06/10 by AAMA Certification Program.

2. Test reports on:
 - 1) ASTM C661 Durometer, Shore A 65 \pm 5;
 - 2) ASTM D412C Tensile Test 30HRS passed 350 PSI;along with AAMA 702-04 CLASS A, Verified Component List of Extra High Performance Replaceable Fenestration Weather seals by an AAMA Accredited Laboratory, issue P/N E202 by Ultrafab, Inc., dated 01/06/10 by AAMA Certification Program.
3. Test reports on:
 - 1) ASTM C661 Durometer, Shore A 60 \pm 5;
 - 2) ASTM D412C Tensile Test 30HRS passed 350 PSI;along with AAMA 805.2-94, Group A, Verified Component List of Bonding Back-Bedding Compound by an AAMA Accredited Laboratory, issue P/N InstantGlaze I by Dow Corning, dated 09/08/09 by AAMA Certification Program.
4. Test reports on:
 - 1) ASTM C864 Option II passed;
 - 2) ASTM D412C Tensile Test 30HRS passed 1500 PSI \geq 1410PSI;
 - 2) ASTM D395B Compression Set 22 HRS with 100°F passed 21 % and 28% \leq 30%;
 - 3) ASTM C661 Durometer, Shore A 87 \pm 5along with AAMA 702-04 CLASS A, Verified Component List of Extra High Performance Replaceable Fenestration Weather seals by an AAMA Accredited Laboratory, issue P/N Foam-Tite A32007 (Round foam) by AMESBURY GROUP, INC. (MA), dated 03/23/09 by AAMA Certification Program.



Jaime D. Gascon, P. E.
Chief, Product Control Division

NOA No. 10-0616.02

Expiration Date: October 20, 2015

Approval Date: October 20, 2010

GENERAL NOTES:

1. THESE WINDOW SYSTEMS HAVE BEEN TESTED, ANALYZED & APPROVED FOR DESIGN PRESSURES NOT TO EXCEED THOSE SHOWN IN THE "ALLOWABLE DESIGN PRESSURE TABLE(S)".
2. OPENINGS, BUCKING & BUCKING FASTENERS MUST BE PROPERLY DESIGNED & INSTALLED TO TRANSFER WIND LOADS TO THE STRUCTURE.
3. ALL HARDWARE & FASTENERS SHALL BE IN ACCORDANCE WITH THESE DRAWINGS & SHALL NOT VARY UNLESS SPECIFICALLY MENTIONED ON THE DRAWINGS. SPECIFIED ANCHOR EMBED TO BASE MATERIAL SHALL BE BEYOND WALL FINISH OR STUCCO.
4. THE DETAILS & SPECIFICATIONS SHOWN HEREIN REPRESENT THE PRODUCTS TESTED & PROPOSED FOR WATER, AIR, IMPACT, CYCLIC & UNIFORM STATIC AIR PRESSURE TESTING IN CONFORMANCE WITH THE FLORIDA BUILDING CODE PROTOCOLS TAS-201, 202 & 203 FOR SMALL MISSILE IMPACT WINDOWS.
5. THESE WINDOW SYSTEMS HAVE BEEN DESIGNED IN ACCORDANCE WITH AND MEET THE REQUIREMENTS OF THE FLORIDA BUILDING CODE (FBC) INCLUDING HIGH VELOCITY HURRICANE ZONES (HVHZ).
6. WHEN GLAZED FOR SMALL MISSILE IMPACT, THESE WINDOWS MAY NOT BE INSTALLED AT ELEVATIONS BELOW 30 FT. ABOVE GRADE WITHOUT AN APPROVED SHUTTER.
7. ALL ANCHORS SECURING WINDOW FRAME TO PRESSURE TREATED BUCKS OR WOOD FRAMING SHALL BE CAPABLE OF RESISTING CORROSION CAUSED BY THE PRESSURE TREATING CHEMICALS IN THE WOOD.
8. DETERMINE THE POSITIVE & NEGATIVE DESIGN LOADS TO USE WHEN REFERENCING THESE DOCUMENTS IN ACCORDANCE WITH THE GOVERNING CODE AND GOVERNING WIND VELOCITY. FOR WIND LOAD CALCULATIONS IN ACCORDANCE WITH THE FLORIDA BUILDING CODE, A DIRECTIONALITY FACTOR OF $K_d = 0.85$ MAY BE APPLIED PER THE ASCE-7 STANDARD.
9. NO INCREASE IN ALLOWABLE STRESS HAS BEEN USED IN THE CERTIFICATION OF THIS PRODUCT. WIND LOAD DURATION FACTOR $C_d = 1.6$ WAS USED FOR WOOD SCREW ANALYSIS ONLY.
10. MATERIALS, INCLUDING BUT NOT LIMITED TO STEEL SCREWS, THAT COME INTO CONTACT WITH OTHER DISSIMILAR MATERIALS SHALL MEET THE REQUIREMENTS OF FLORIDA BUILDING CODE CHAPTER 20.

CORNER CONSTRUCTION:



FRAME: HORIZONTAL MEMBERS ARE COPED & BUTTED TO THE VERTICAL MEMBERS AND JOINED WITH THREE(3) NO. 10 X 1 1/4" SS SMS SCREWS INTO THE MEMBERS SCREW SPLINE. CORNERS ARE SEALED WITH TREMCO-TREMSIL 600 SEALANT.
SASH: MITERED, JOINED TOGETHER WITH TWO(2) CORNER KEYS (ITEM #8), SECURED WITH REN RP-1254 EPOXY. CORNERS ARE SEALED WITH SCHEE-MOREHEAD 5504 SEALANT.

ALLOWABLE DESIGN PRESSURE
 +100/-135 PSF


LOCK REQUIREMENTS	
MAX. FRAME WIDTH	LOCK POINTS REQ'D
OVER 28 13/16"	3
28 13/16"	2

FRAME ANCHOR REQUIREMENTS TABLE


FRAME SCREWS			
OPENING TYPE (SUBSTRATE)	FRAME TO OPENING FASTENER TYPE	MINIMUM EMBED	MINIMUM EDGE DIST.
IR631 STOREFRONT	NO. 12 GR. 5 SELF TAP/DRILL SCREW	FULL	1/2"
MIN. 1/8" THK A36 STEEL	NO. 12 GR. 5 SELF TAP/DRILL SCREW	FULL	1/2"
MIN. 0.125" THK 6063-T5 ALUM.	NO. 12 GR. 5 SELF TAP/DRILL SCREW	FULL	1/2"

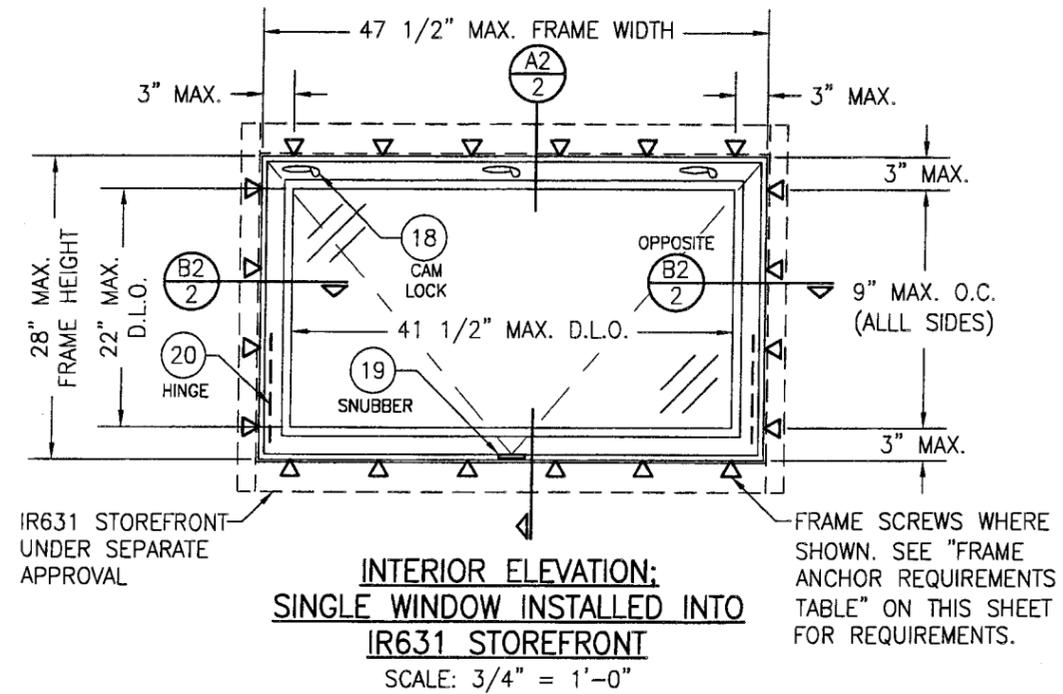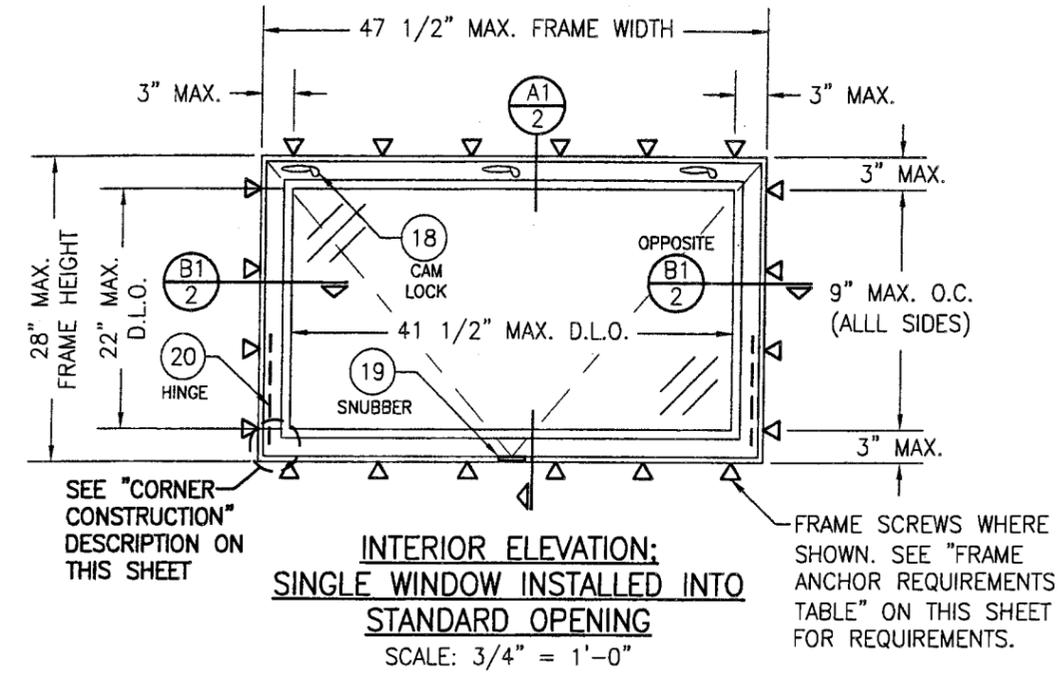

Approved as complying with the Florida Building Code
 Date 10/20/2010
 NOA# 10-0416.02
 Miami Dade Product Control
 Division
 By [Signature]

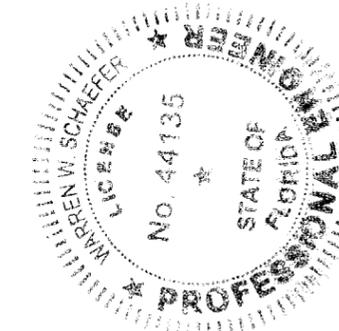

DRAWN BY: W.R.M.	CHECKED BY: W.W.S.
PLOT: 1=16	DATE: 11/16/09
DATE	
BY	
REVISION DESCRIPTION	
NO	
DRAWING TITLE 7225TL PROJECT-IN SMALL MISSILE IMPACT WINDOW	
MANUFACTURER KAWNEER COMPANY, INC. 555 GUTHRIDGE COURT NORCROSS, GA 30092 770-449-5555	
CONSULTANTS W. W. SCHAEFER ENGINEERING & CONSULTING, P.A. 8895 N. MILITARY TRAIL, SUITE C-204 PALM BEACH GARDENS, FL 33410 PHONE: 561-775-4902 FAX: 561-775-4903	
CERTIFICATION	SEP 24 2010
DRAWING NO. 1693	REV.
SHEET NO. 1	OF 3

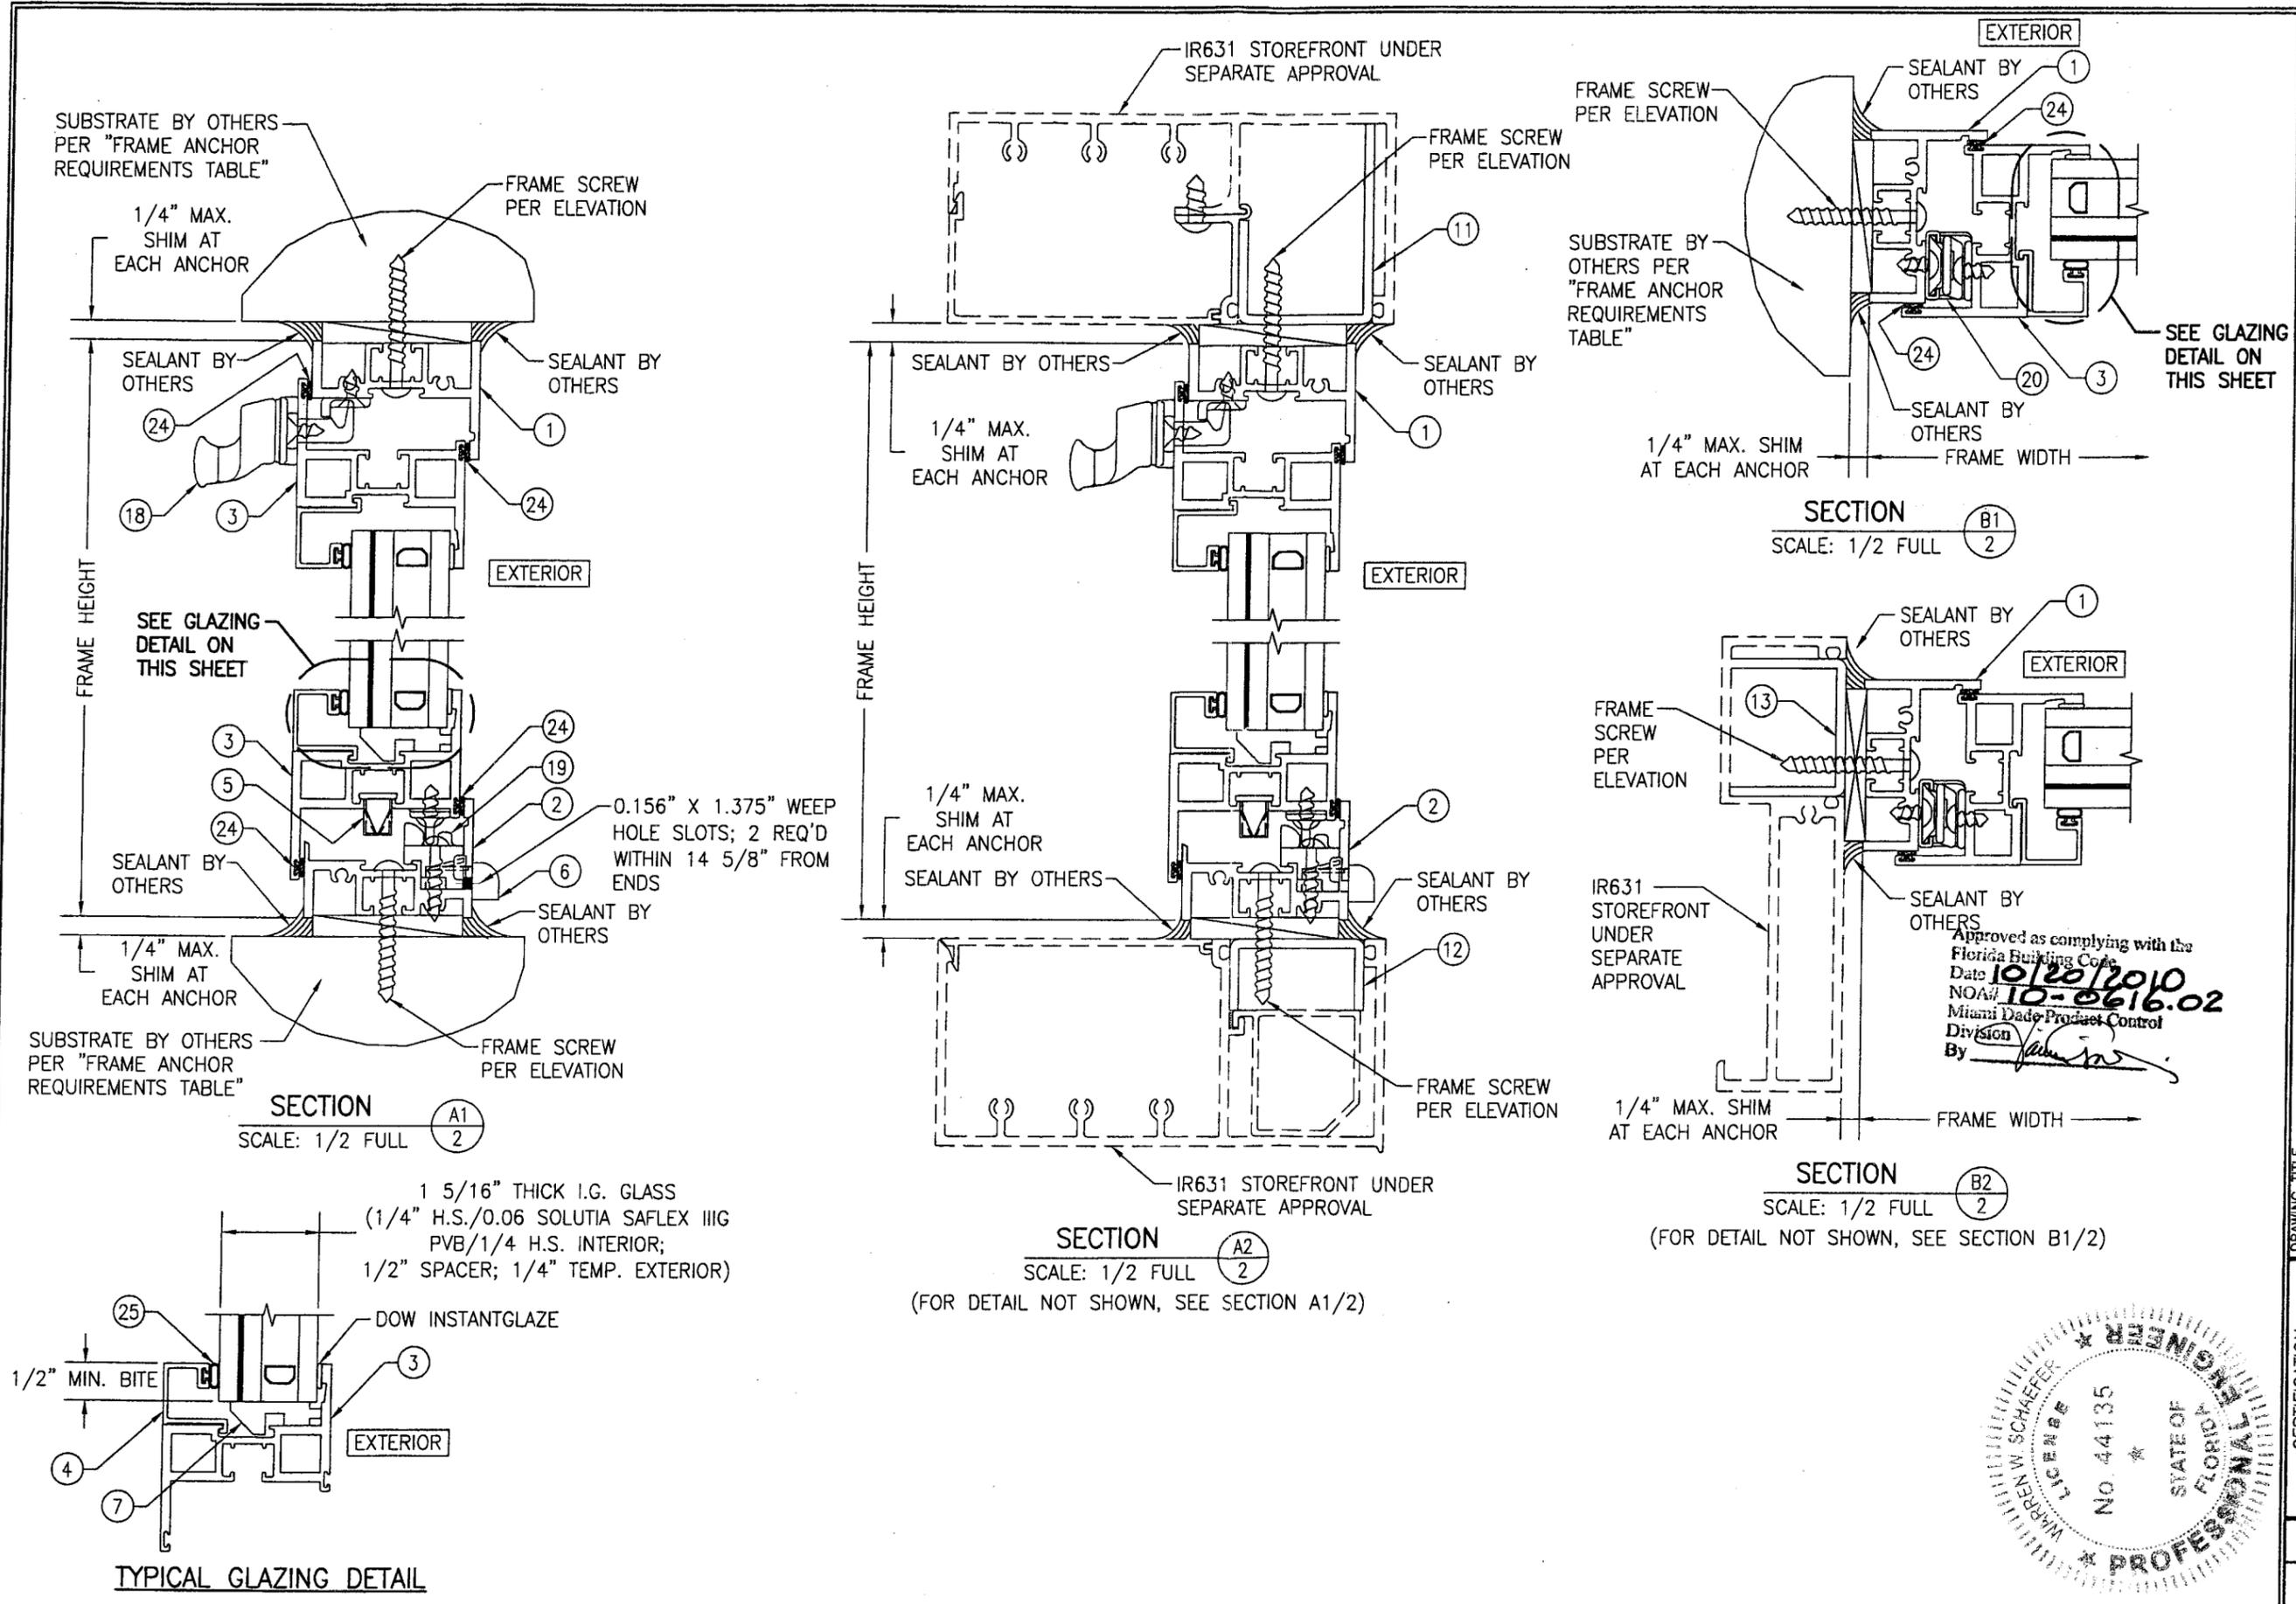

DRAWN BY: W.F.M.		CHECKED BY: W.W.S.	
PLOT: 1=2		DATE: 11/16/09	
NO.	REVISION DESCRIPTION	BY	DATE
DRAWING TITLE: 7225TL PROJECT - IN SMALL MISSILE IMPACT WINDOW			
CONSULTANTS: W. W. SCHAEFER ENGINEERING & CONSULTING, P.A.		MANUFACTURER: KAWNEER COMPANY, INC.	
8895 N. MILITARY TRAIL, SUITE C-204 PALM BEACH GARDENS, FL 33410 PHONE: 561-775-4902 FAX: 561-775-4903		555 GUTHRIDGE COURT NORCROSS, GA 30092 770-449-5555	
CERTIFICATION: SEP 24 2008			
DRAWING NO. 1693		REV.	
SHEET NO. 2		OF 3	



Approved as complying with the Florida Building Code
 Date: 10/20/2010
 NOA#: 10-0616.02
 Miami Dade Product Control Division
 By: [Signature]

