



**MIAMI-DADE COUNTY**  
**BUILDING CODE COMPLIANCE OFFICE (BCCO)**  
**PRODUCT CONTROL DIVISION**

**MIAMI-DADE COUNTY, FLORIDA**  
**METRO-DADE FLAGLER BUILDING**  
**140 WEST FLAGLER STREET, SUITE 1603**  
**MIAMI, FLORIDA 33130-1563**  
**(305) 375-2901 FAX (305) 372-6339**

**NOTICE OF ACCEPTANCE (NOA)**

[www.miamidade.gov/buildingcode](http://www.miamidade.gov/buildingcode)

**ES Windows LLC**  
**10653 NE Quaybridge Ct.**  
**Miami, FL 33138**

**SCOPE:**

This NOA is being issued under the applicable rules and regulations governing the use of construction materials. The documentation submitted has been reviewed by Miami-Dade County Product Control Division and accepted by the Board of Rules and Appeals (BORA) to be used in Miami Dade County and other areas where allowed by the Authority Having Jurisdiction (AHJ).

This NOA shall not be valid after the expiration date stated below. The Miami-Dade County Product Control Division (In Miami Dade County) and/or the AHJ (in areas other than Miami Dade County) reserve the right to have this product or material tested for quality assurance purposes. If this product or material fails to perform in the accepted manner, the manufacturer will incur the expense of such testing and the AHJ may immediately revoke, modify, or suspend the use of such product or material within their jurisdiction. BORA reserves the right to revoke this acceptance, if it is determined by Miami-Dade County Product Control Division that this product or material fails to meet the requirements of the applicable building code. This product is approved as described herein, and has been designed to comply with the Florida Building Code, including the High Velocity Hurricane Zone.

**DESCRIPTION: Series "V1500" White PVC Fixed Window – L.M.I.**

**APPROVAL DOCUMENT:** Drawing No. **W10-30**, titled "Series V1500 PVC Fixed Window. (L.M.I.)", sheets 1 to 6 of 6, dated 05/12/10, with revision A dated 09/24/10, prepared by Al-Farooq Corporation, signed and sealed by Javad Ahmad, P. E., bearing the Miami-Dade County Product Control approval stamp with the Notice of Acceptance number and approval date by the Miami-Dade County Product Control Division.

**MISSILE IMPACT RATING: Large and Small Missile Impact Resistant.**

**LABELING:** Each unit shall bear a permanent label with the manufacturer's name or logo, city, state and following statement: "Miami-Dade County Product Control Approved", unless otherwise noted herein.

**RENEWAL** of this NOA shall be considered after a renewal application has been filed and there has been no change in the applicable building code negatively affecting the performance of this product.

**TERMINATION** of this NOA will occur after the expiration date or if there has been a revision or change in the materials, use, and/or manufacture of the product or process. Misuse of this NOA as an endorsement of any product, for sales, advertising or any other purposes shall automatically terminate this NOA. Failure to comply with any section of this NOA shall be cause for termination and removal of NOA.

**ADVERTISEMENT:** The NOA number preceded by the words Miami-Dade County, Florida, and followed by the expiration date may be displayed in advertising literature. If any portion of the NOA is displayed, then it shall be done in its entirety.

**INSPECTION:** A copy of this entire NOA shall be provided to the user by the manufacturer or its distributors and shall be available for inspection at the job site at the request of the Building Official. This NOA consists of this page 1 and evidence pages E-1, as well as approval document mentioned above. The submitted documentation was reviewed by **Carlos M. Utrera, P.E.**



*[Signature]*  
 11/16/10

**NOA No. 10-0623.03**  
**Expiration Date: December 09, 2015**  
**Approval Date: December 09, 2010**  
**Page 1**

**NOTICE OF ACCEPTANCE: EVIDENCE SUBMITTED**

**A. DRAWINGS**

1. Manufacturer's die drawings and sections.
2. Drawing No. **W10-30**, titled "Series V1500 PVC Fixed Window. (L.M.I.)", sheets 1 to 6 of 6, dated 05/12/10, with revision A dated 09/24/10, prepared by Al-Farooq Corporation, signed and sealed by Javad Ahmad, P. E.

**B. TESTS**

1. Test reports on:
  - 1) Air Infiltration Test, per FBC, TAS 202-94
  - 2) Uniform Static Air Pressure Test, Loading per FBC TAS 202-94
  - 3) Water Resistance Test, per FBC, TAS 202-94
  - 4) Large Missile Impact Test per FBC, TAS 201-94
  - 5) Cyclic Wind Pressure Loading per FBC, TAS 203-94
  - 6) Forced Entry Test, per FBC 2411.3.2.1 (b) and TAS 202-94along with marked-up drawings and installation diagram of Model V1500 PVC Fixed Windows, prepared by National Certified Testing Laboratories, Test Report No. **NCTL-110-12835-1**, dated 10/12/07, with revision dated 10/25/10, signed and sealed by Harold E. Rupp, P. E.

**C. CALCULATIONS**

1. Anchor verification calculations and structural analysis, complying with FBC-2007, dated 06/02/10, prepared by Al-Farooq Corporation, signed and sealed by Javad Ahmad, P. E.  
**Complies with ASTM E1300-04**

**D. QUALITY ASSURANCE**

1. Miami-Dade Building Code Compliance Office (BCCO)

**E. MATERIAL CERTIFICATIONS**


1. Notice of Acceptance No. **08-0620.09** issued to Thermoplast for "White Rigid PVC Exterior Extrusions for Windows and Doors" dated 08/07/08, expiring on 07/05/12.

**F. STATEMENTS**

1. Statement letter of code conformance with FBC 2007 and no financial interest, issued by Al-Farooq Corporation, dated 06/02/10, signed and sealed by Javad Ahmad, P.E.

**G. OTHERS**

1. Distributor agreement dated 10/20/10.

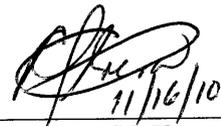

Carlos M. Utrera, P.E.  
Product Control Examiner  
NOA No. 10-0623.03

Expiration Date: December 09, 2015  
Approval Date: December 09, 2010

THESE WINDOWS ARE RATED FOR LARGE & SMALL MISSILE IMPACT. SHUTTERS ARE NOT REQUIRED.

**SERIES V1500 PVC FIXED WINDOW**

DESIGN LOAD RATINGS FOR THESE WINDOWS TO BE AS PER CHARTS SHOWN ON SHEET 2.

APPROVAL APPLIES TO SINGLE UNITS OR SIDE BY SIDE COMBINATIONS OF FIX./FIX. OR FIXED WITH OTHER WINDOW TYPES IN MODULES OF TWO OR MORE WINDOWS USING MIAMI-DADE COUNTY APPROVED CLIPPED MULLIONS IN BETWEEN. LOWER DESIGN PRESSURE FROM WINDOWS OR MULLION APPROVAL WILL APPLY TO ENTIRE SYSTEM.

THIS PRODUCT HAS BEEN DESIGNED AND TESTED TO COMPLY WITH THE REQUIREMENTS OF THE FLORIDA BUILDING CODE 2007 EDITION INCLUDING HIGH VELOCITY HURRICANE ZONE (HVHZ).


WOOD BUCKS BY OTHERS, MUST BE ANCHORED PROPERLY TO TRANSFER LOADS TO THE STRUCTURE.

ANCHORS SHALL BE AS LISTED, SPACED AS SHOWN ON DETAILS, ANCHORS EMBEDMENT TO BASE MATERIAL SHALL BE BEYOND WALL DRESSING OR STUCCO.

ANCHORING OR LOADING CONDITIONS NOT SHOWN IN THESE DETAILS ARE NOT PART OF THIS APPROVAL.

A LOAD DURATION INCREASE IS USED IN DESIGN OF ANCHORS INTO WOOD ONLY.

MATERIALS INCLUDING BUT NOT LIMITED TO STEEL/METAL SCREWS, THAT COME INTO CONTACT WITH OTHER DISSIMILAR MATERIALS SHALL MEET THE REQUIREMENTS OF 2007 FLORIDA BLDG. CODE SECTION 2003.8.4.

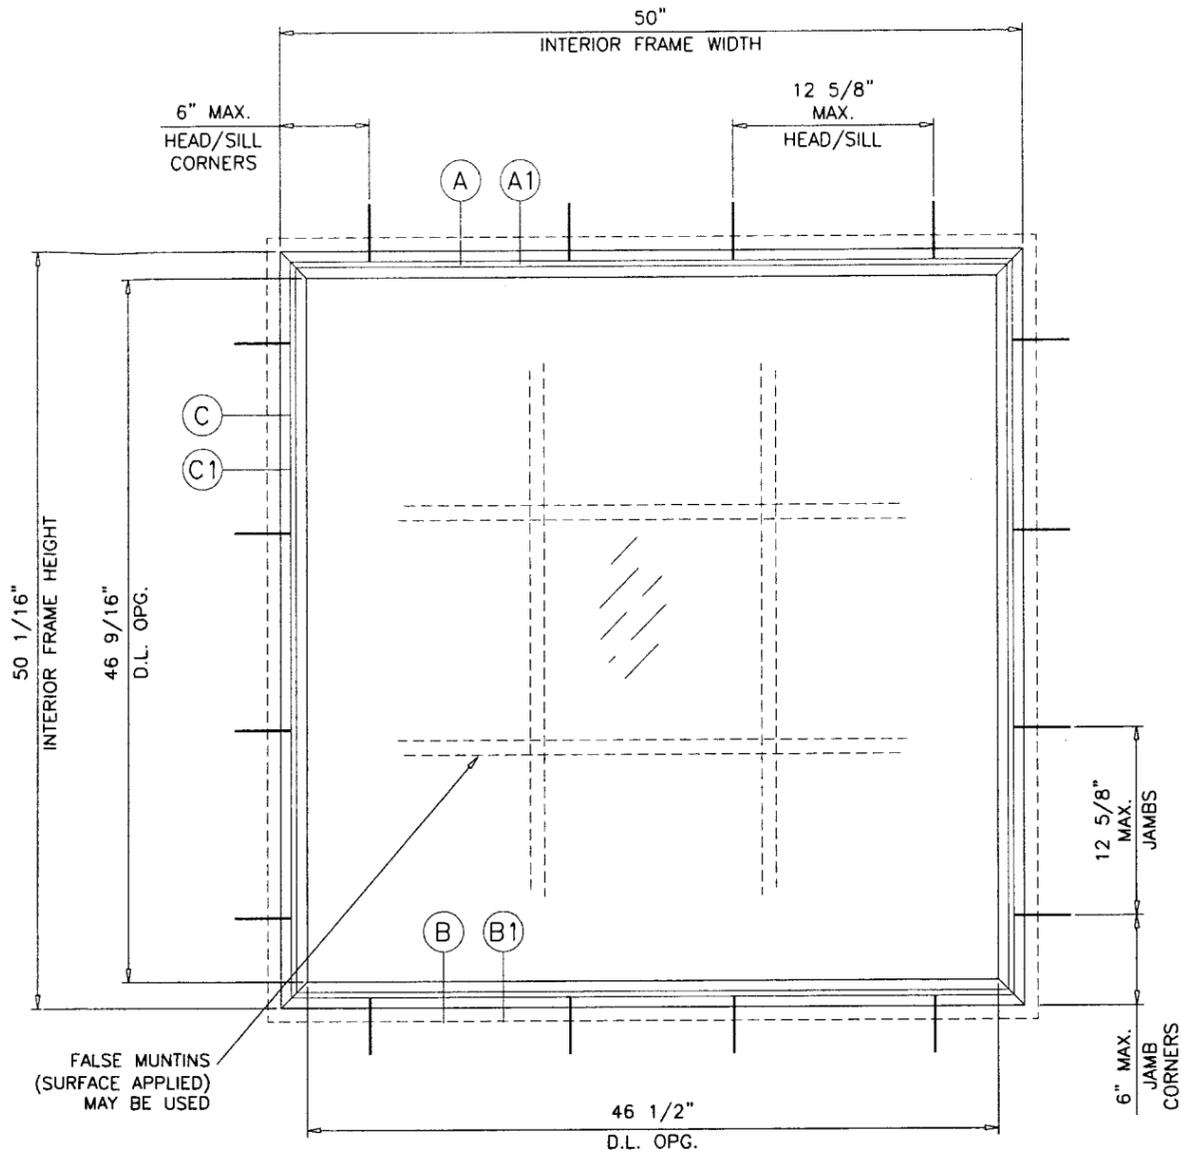

**TYPICAL ELEVATION**

**D.L. OPENING**  
D.L.O. WIDTH = INTERIOR FRAME WIDTH - 3.500"  
D.L.O. HEIGHT = INTERIOR FRAME HEIGHT - 3.500"

**LAMINATED INSULATING GLASS  
LARGE & SMALL MISSILE IMPACT**

Engr: JAVAD AHMAD  
CIVIL  
FLA. PE # 70592  
C.A.N. 3538  
NOV 08 2010

Approved as complying with the Florida Building Code  
Date 12/09/2010  
NOA# 10-0623.03  
Miami Dade Product Control  
Division  
By *[Signature]*

**af c**  
**AL-FAROOQ CORPORATION**  
ENGINEERS & PRODUCT DEVELOPMENT  
1235 S.W. 87 AVE  
MIAMI, FLORIDA 33174  
TEL. (305) 264-8100 FAX. (305) 262-6978  
COMP - ANL \ W10 - 30ES

SERIES V1500 PVC FIXED WINDOW (L.M.I.)  
**E.S. WINDOWS, LLC**  
5220 N.W. 72 AVE. BAY #4  
MIAMI, FL. 33166  
TEL. (305) 624-7775 FAX. (305) 624-7777


no	date	by	description
A	09.24.10	REV PER	ECCO COMMENTS

date: 05-12-10  
scale: 1"=1'-0"  
dr. by: HAMID  
chk. by:



drawing no.  
**W10-30**  
sheet 1 of 6

DESIGN LOAD CAPACITY - PSF			
INTERIOR FRAME DIMENSIONS		1" OVERALL LAM. INSUL. GLASS	
WIDTH (W)	LENGTH (L)	EXT.(+)	INT.(-)
18-1/8"	25"	70.0	70.0
25-1/2"		70.0	70.0
36"		70.0	70.0
47"		70.0	70.0
52-1/8"		70.0	70.0
60"		70.0	70.0
18-1/8"	37-3/8"	70.0	70.0
25-1/2"		70.0	70.0
36"		70.0	70.0
47"		70.0	70.0
52-1/8"		70.0	70.0
60"		68.0	68.0
18-1/8"	49-5/8"	70.0	70.0
25-1/2"		70.0	70.0
36"		70.0	70.0
47"		70.0	70.0
50"		70.0	70.0
18-1/8"	62"	70.0	70.0
25-1/2"		70.0	70.0
36"		68.5	68.5
40"		64.6	64.6
18-1/8"	75"	70.0	70.0
25-1/2"		70.0	70.0
33"		68.0	68.0

DESIGN LOAD CAPACITY - PSF			
INTERIOR FRAME DIMENSIONS		1" OVERALL LAM. INSUL. GLASS	
WIDTH (W)	LENGTH (L)	EXT.(+)	INT.(-)
23"	35"	70.0	70.0
29"		70.0	70.0
35"		70.0	70.0
41"		70.0	70.0
47"		70.0	70.0
53"		70.0	70.0
59"		70.0	70.0
60"		70.0	70.0
23"	47"	70.0	70.0
29"		70.0	70.0
35"		70.0	70.0
41"		70.0	70.0
47"		70.0	70.0
53"		66.9	66.9
23"	59"	70.0	70.0
29"		70.0	70.0
35"		70.0	70.0
41"	71"	65.4	65.4
42"		64.7	64.7
23"	75"	70.0	70.0
29"		70.0	70.0
35"		66.4	66.4
23"	75"	70.0	70.0
29"		70.0	70.0
33"		68.0	68.0

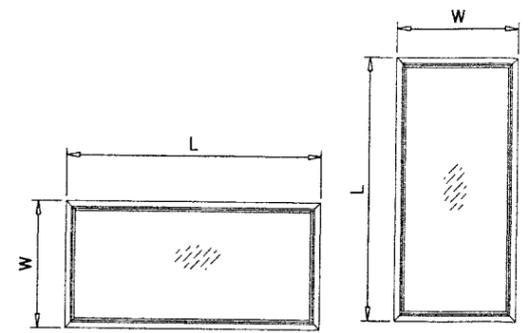

NOTE:  
WIDTH AND LENGTH DIMENSIONS CAN BE ORIENTED VERTICALLY OR HORIZONTALLY AS SHOWN ABOVE.

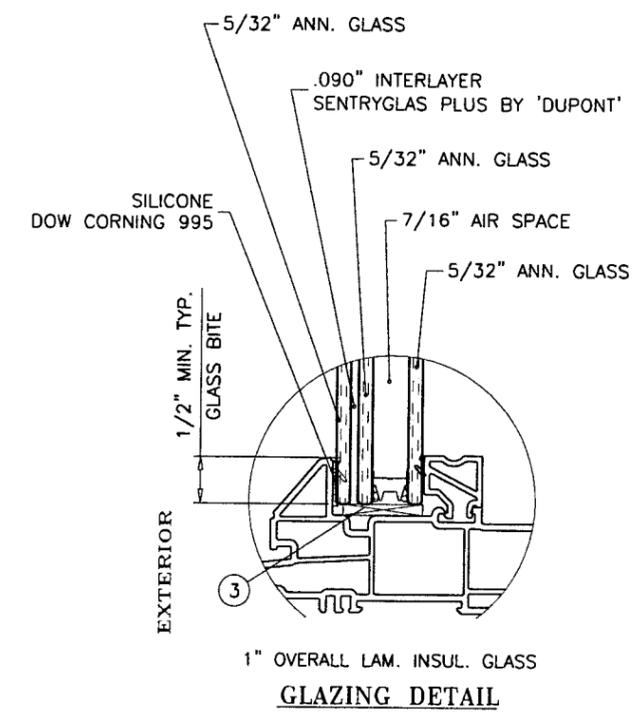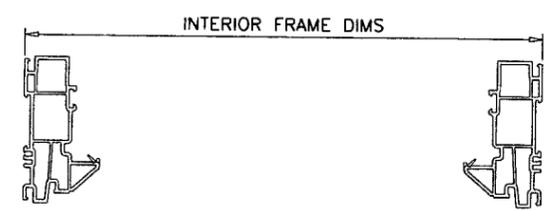

Engr: JAVAD AHMAD  
CIVIL  
FLA. PE # 70592  
C.A.N. 3536

*J.A.*  
NOV 08 2010

Approved as complying with the  
Florida Building Code  
Date 12/09/2010  
NOA# 10-0623.03  
Miami Dade Product Control  
Division  
By *[Signature]*

NOTE:  
GLASS CAPACITIES ON THIS SHEET ARE  
BASED ON ASTM E1300-04 (3 SEC. GUSTS).

**AL-FAROOQ CORPORATION**  
ENGINEERS & PRODUCT DEVELOPMENT  
1235 S.W. 87 AVE  
MIAMI, FLORIDA 33174  
TEL. (305) 264-8100 FAX. (305) 262-6978  
COMP-ANL\W10-30ES

---

SERIES V1500 PVC FIXED WINDOW (L.M.I.)

**E.S. WINDOWS, LLC**  
5220 N.W. 72 AVE. BAY #4  
MIAMI, FL. 33166  
TEL. (305) 624-7775 FAX. (305) 624-7777





no	date	description
A	09.24.10	REV PER BCCO COMMENTS

revisions:

date:	05-12-10
scale:	1/2"=1'-0"
dr. by:	HAMID
chk. by:	

drawing no.  
**W10-30**

sheet 2 of 6

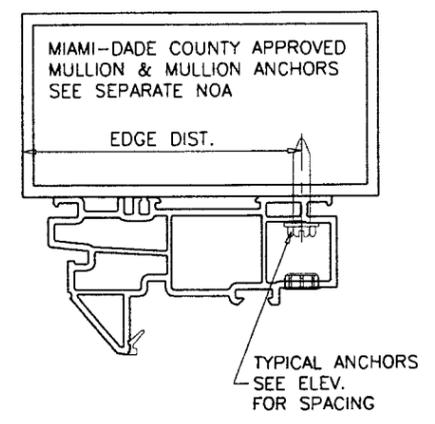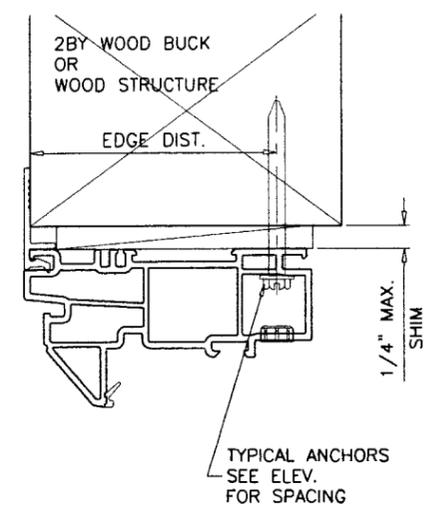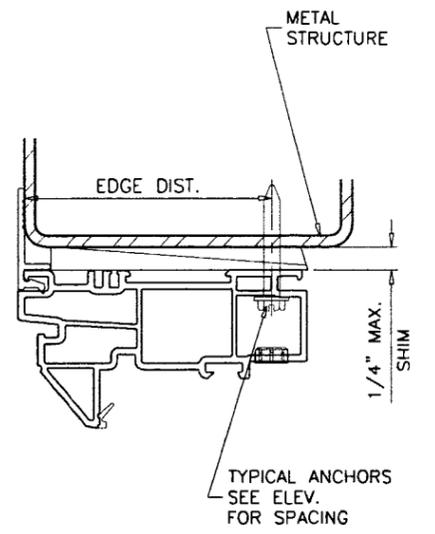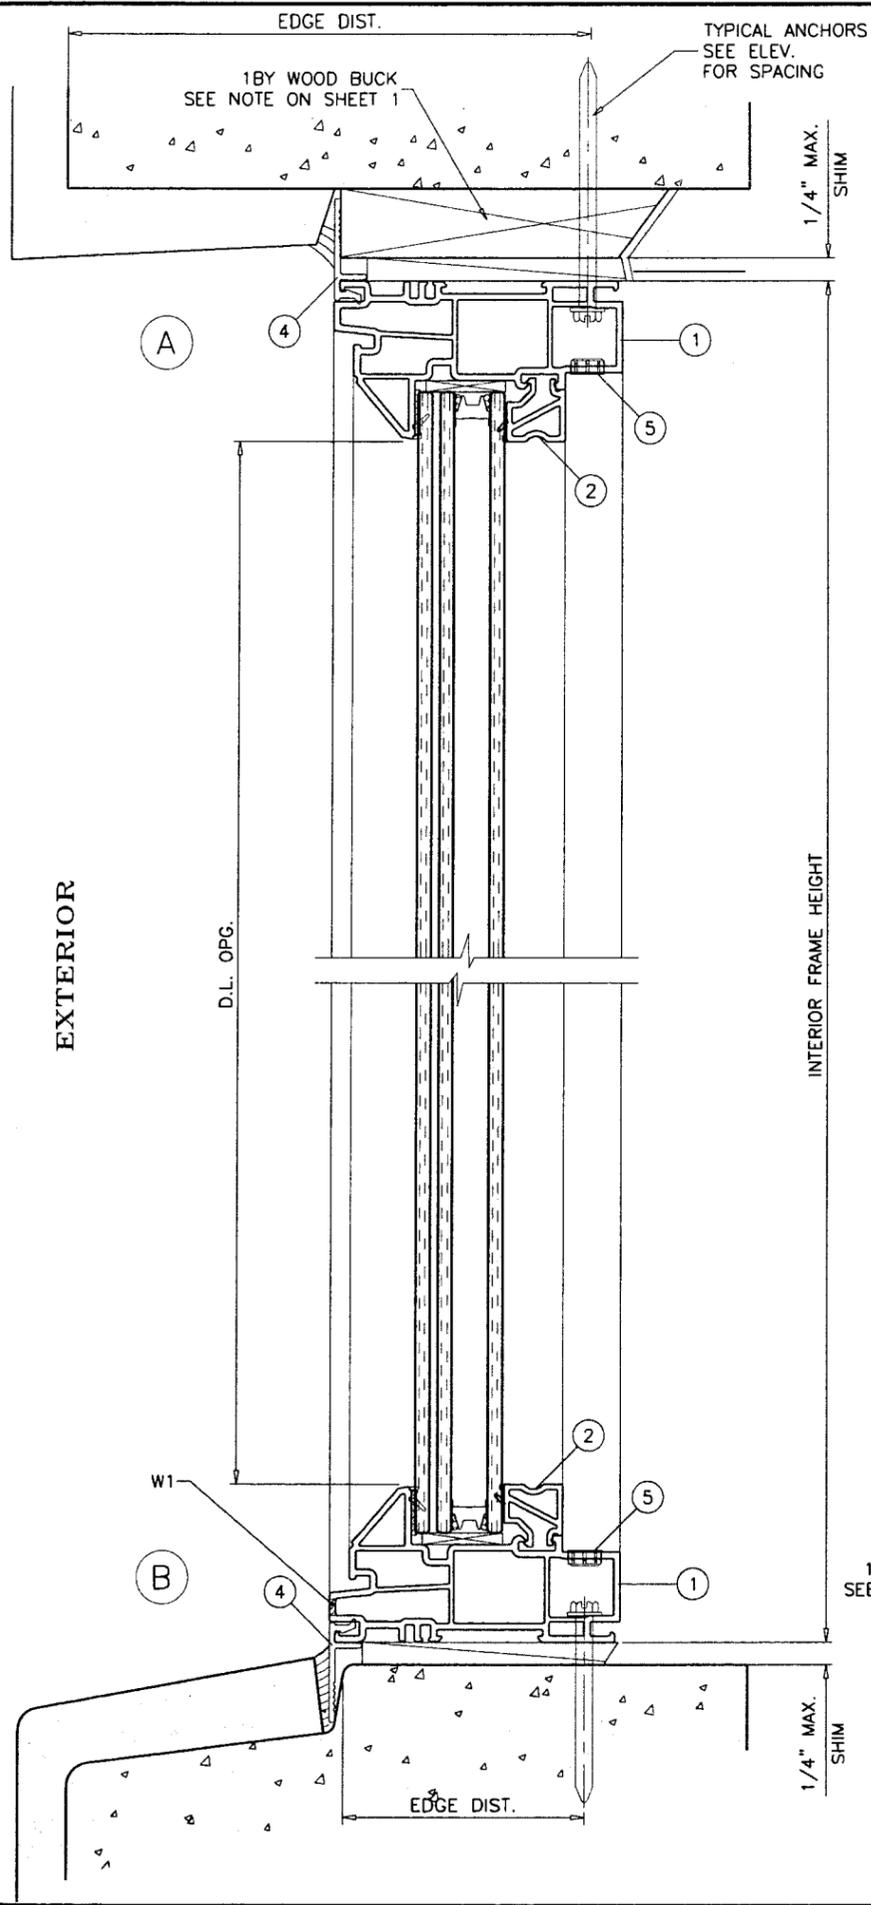

WOOD BUCKS AND METAL STRUCTURE NOT BY ES WINDOWS MUST SUSTAIN LOADS IMPOSED BY GLAZING SYSTEM AND TRANSFER THEM TO THE BUILDING STRUCTURE.

**TYPICAL ANCHORS:** SEE ELEV. FOR SPACING  
**3/16" DIA. ULTRACON BY 'ELCO'** (Fu=177 KSI, Fy=155 KSI)  
 INTO 2BY WOOD BUCKS OR WOOD STRUCTURES  
 1-3/8" MIN. PENETRATION INTO WOOD  
 THRU 1BY BUCKS INTO CONC. OR MASONRY  
 1-1/4" MIN. EMBED INTO CONC. OR MASONRY  
 DIRECTLY INTO CONC. OR MASONRY  
 1-1/4" MIN. EMBED INTO CONC. OR MASONRY

**#10 SMS OR SELF DRILLING SCREWS** (GRADE 2 CRS)  
 INTO METAL STRUCTURES  
 STEEL : 12 GA. MIN. (Fy = 36 KSI MIN.)  
 ALUMINUM : 1/8" THK. MIN. (6063-T5 MIN.)  
 (STEEL IN CONTACT WITH ALUMINUM TO BE PLATED OR PAINTED)

**#10 SMS OR SELF DRILLING SCREWS** (GRADE 2 CRS)  
 INTO MIAMI-DADE COUNTY APPROVED MULLIONS (MIN. THK. = 1/8")  
 (NO SHIM SPACE)

**TYPICAL EDGE DISTANCE**  
 INTO CONCRETE AND MASONRY = 1-1/4" MIN.  
 INTO WOOD STRUCTURE = 1" MIN.  
 INTO METAL STRUCTURE = 3/4" MIN.


CONCRETE AT HEAD, SILL OR JAMBS f'c = 3000 PSI MIN.  
 C-90 HOLLOW/FILLED BLOCK AT JAMBS f'm = 2000 PSI MIN.

**WEEPHOLES:**

W1 = 1/4" DIA. WEEP HOLES AT 3" FROM EACH END

**SEALANT:**

ALL JOINTS AND FRAME CONNECTIONS SEALED WITH SILICONE SEALANT.

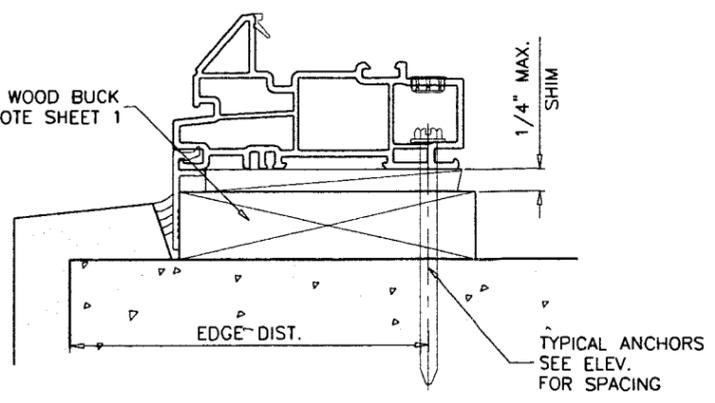

Engr: JAVAD AHMAD  
 CIVIL  
 FLA. PE # 70592  
 C.A.N. 3538  
 NOV 08 2010

Approved as complying with the  
 Florida Building Code  
 Date 12/09/2010  
 NOA# 10-0623.03  
 Miami Dade Product Control  
 Division  
 By [Signature]

**af c**

**AL-FAROOQ CORPORATION**  
 ENGINEERS & PRODUCT DEVELOPMENT  
 1235 S.W. 87 AVE  
 MIAMI, FLORIDA 33174  
 TEL. (305) 264-8100 FAX. (305) 262-6978  
 COMP-ANL\W10-30ES

SERIES V1500 PVC FIXED WINDOW (L.M.I.)




**E.S. WINDOWS, LLC**  
 5220 N.W. 72 AVE. BAY #4  
 MIAMI, FL. 33166  
 TEL. (305) 624-7775 FAX. (305) 624-7777

no	date	by	description
A	09.24.10		REV PER BCCO COMMENTS

date: 05-12-10  
 scale: 1/2" = 1"  
 dr. by: HAMID  
 chk. by:

drawing no.  
**W10-30**

sheet 3 of 6

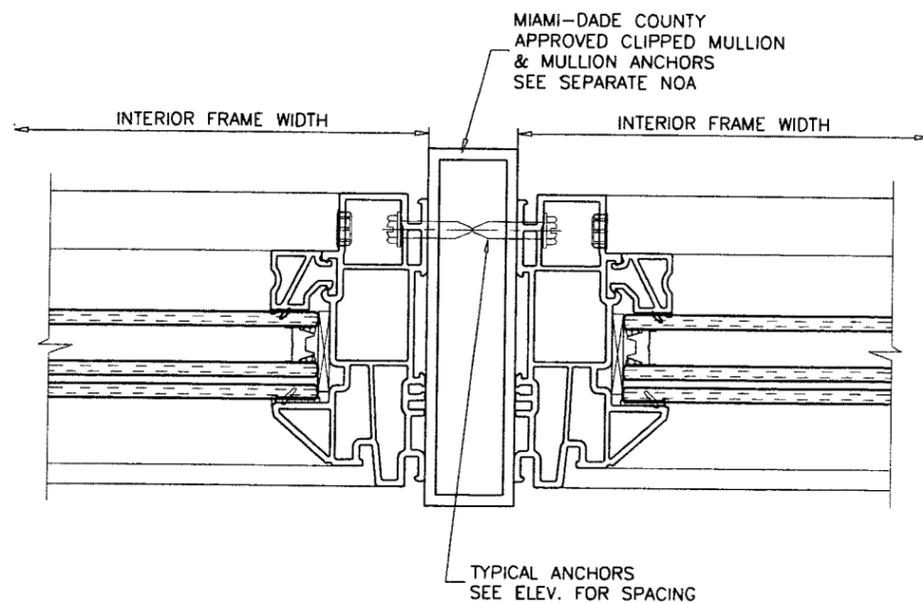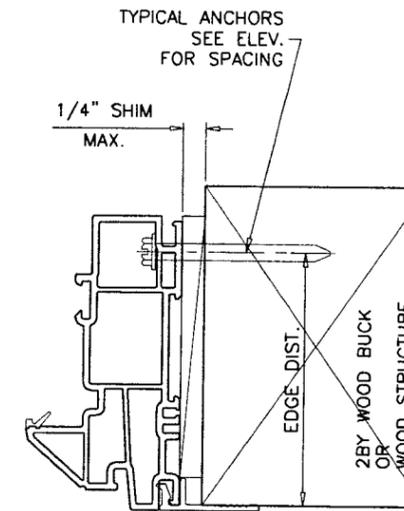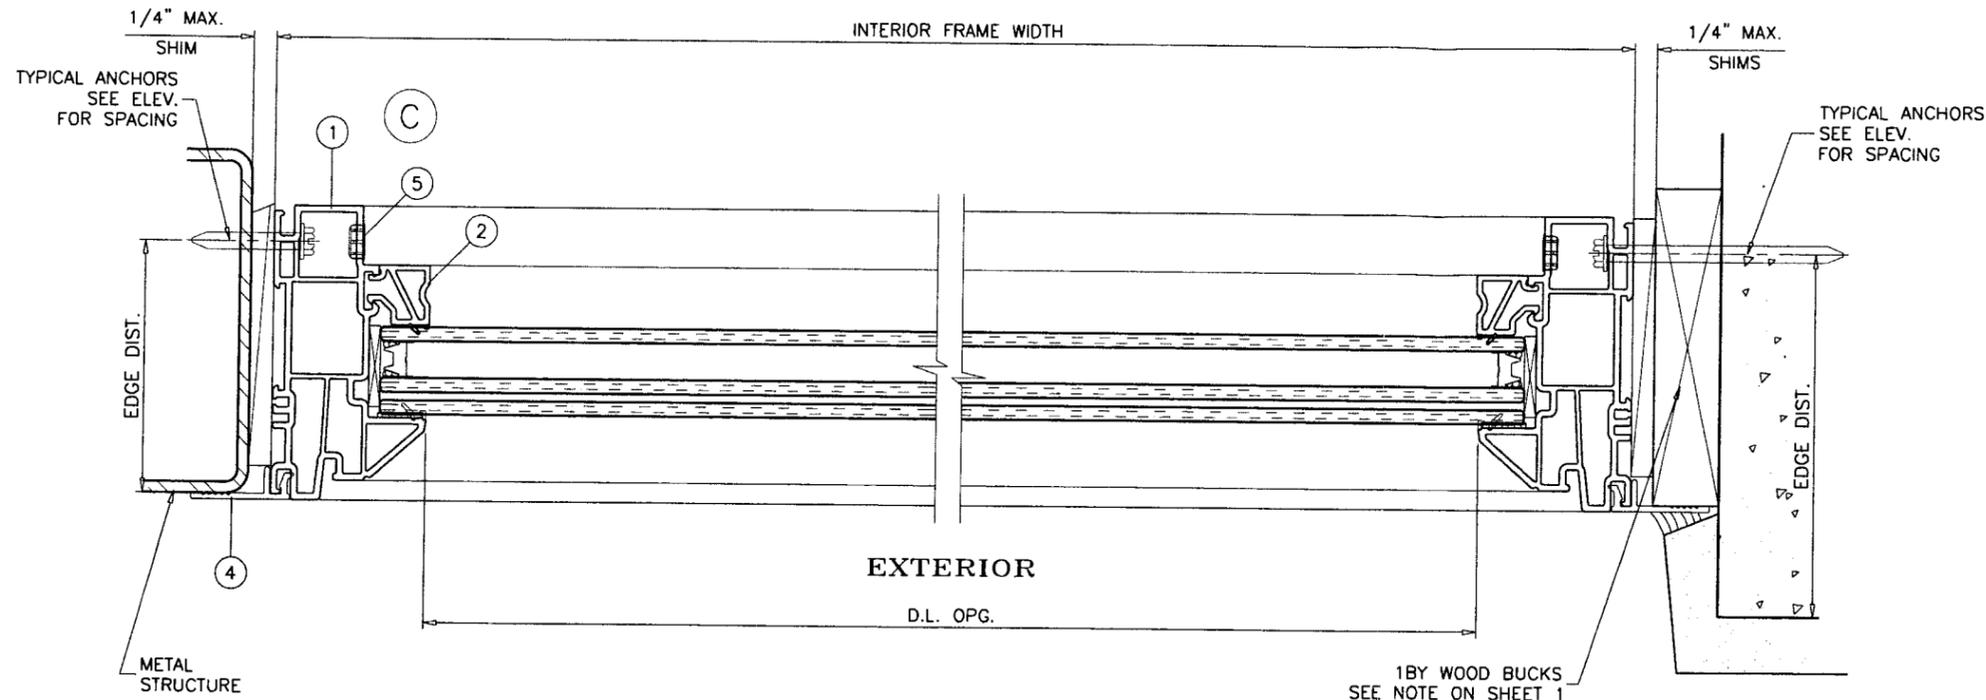

Engr: JAVAD AHMAD  
 CIVIL  
 FLA. PE # 70592  
 C.A.N. 3538

NOV 08 2010

Approved as complying with the  
 Florida Building Code  
 Date 12/09/2010  
 NOA# 10-0523.03  
 Miami Dade Product Control  
 Division  
 By *[Signature]*


**af c**  
**AL-FAROOQ CORPORATION**  
 ENGINEERS & PRODUCT DEVELOPMENT  
 1235 S.W. 87 AVE  
 MIAMI, FLORIDA 33174  
 TEL. (305) 264-8100 FAX. (305) 262-6978  
 COMP-ANL\W10-30ES

SERIES V1500 PVC FIXED WINDOW (L.M.I.)  
**E.S. WINDOWS, LLC**  
 5220 N.W. 72 AVE. BAY #4  
 MIAMI, FL. 33166  
 TEL. (305) 624-7775 FAX. (305) 624-7777


no	date	by	description
A	09.24.10		REV PER BCCO COMMENTS

date:	05-12-10
scale:	1/2" = 1"
dr. by:	HAMID
chk. by:	

drawing no.  
**W10-30**  
 sheet 4 of 6

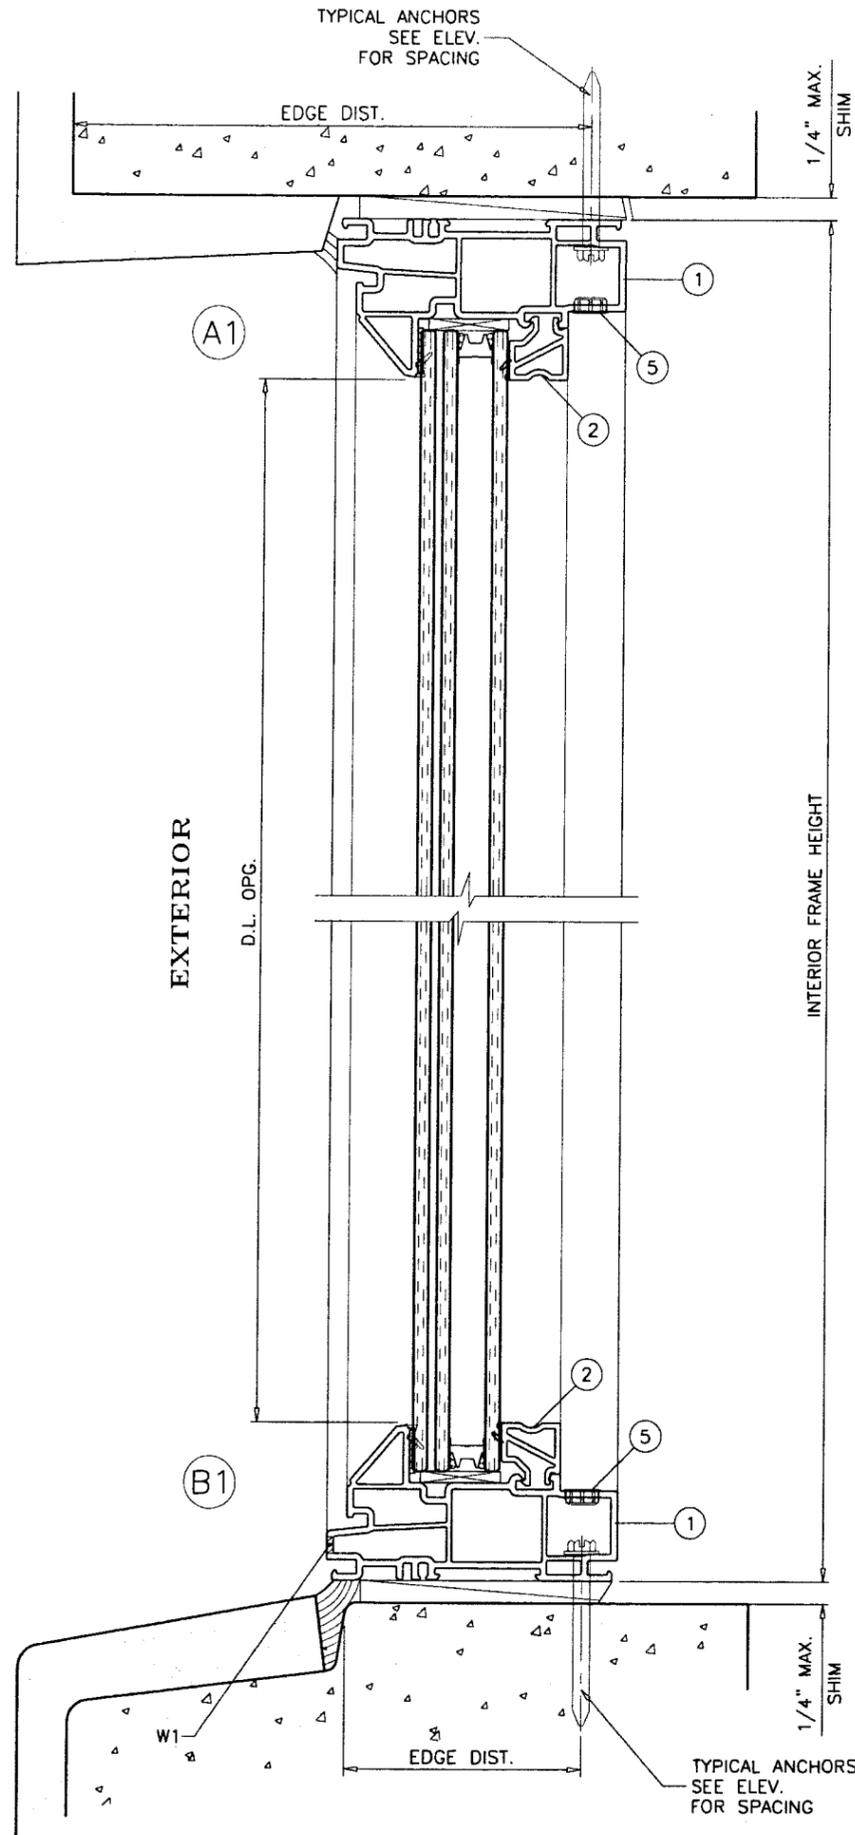

FLANGE AND FLUSH FRAMES CAN BE USED AT ALL ANCHORAGE CONDITIONS.

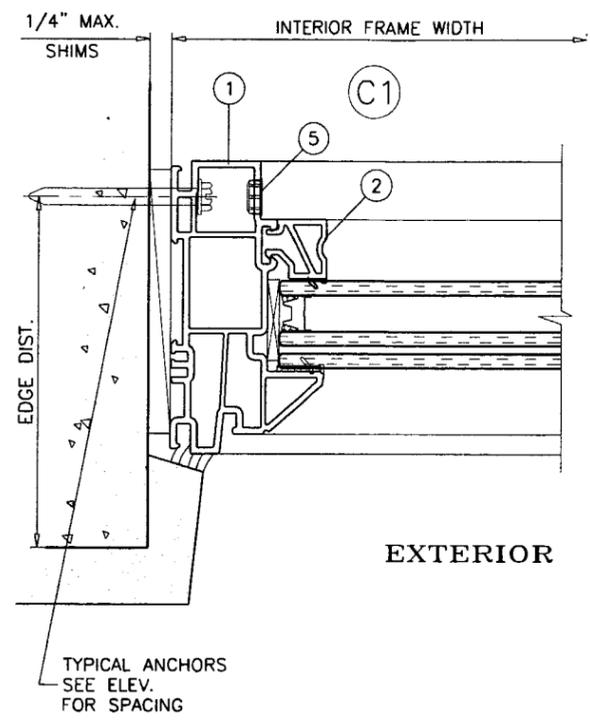

Engr: JAVAD AHMAD  
 CIVIL  
 FLA. PE # 70592  
 C.A.N. 3538

*J.A.*  
 NOV 08 2010

Approved as complying with the  
 Florida Building Code  
 Date: 12/09/2010  
 NOA# 10-0623-03  
 Miami Dade Product Control  
 Division  
 By: *[Signature]*


**afC**  
**AL-FAROOQ CORPORATION**  
 ENGINEERS & PRODUCT DEVELOPMENT  
 1235 S.W. 87 AVE  
 MIAMI, FLORIDA 33174  
 TEL. (305) 264-8100 FAX. (305) 262-6978  
 COMP-ANL \ W10-30ES

SERIES V1500 PVC FIXED WINDOW (L.M.I.)  
**E.S. WINDOWS, LLC**  
 5220 N.W. 72 AVE. BAY #4  
 MIAMI, FL. 33166  
 TEL. (305) 624-7775 FAX. (305) 624-7777


no	date	by	description
A	09.24.10		REV PER BCCO COMMENTS

date: 05-12-10  
 scale: 1/2" = 1"  
 dr. by: HAMID  
 chk. by:


drawing no.  
**W10-30**  
 sheet 5 of 6

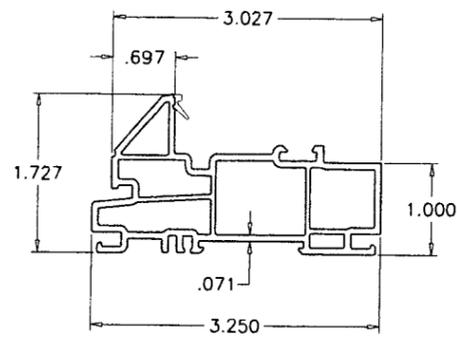

① WINDOW FRAME

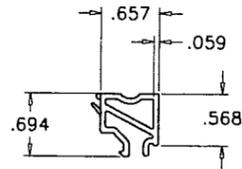


② GLAZING BEAD

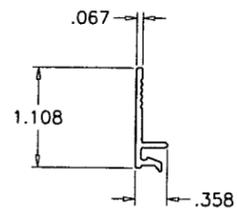

④ FLANGE ADAPTOR

ITEM	PART #	QUANTITY	DESCRIPTION	MATERIAL	MANF./SUPPLIER/REMARKS
1	4507	4/ WDW.	WINDOW FRAME	WHITE RIGID PVC	THERMOPLAST
2	4413	4/ WDW.	GLAZING BEAD	WHITE RIGID PVC	THERMOPLAST
3	-	4/ WDW.	SETTING BLOCK (.90" X 2" X 1/8")	EPDM	DUROMETER ±80
4	4593	OPTIONAL	FLANGE ADAPTOR	WHITE RIGID PVC	THERMOPLAST
5	-	AS REQD.	SCREW HOLE PLUG	PVC	-

WHITE PVC EXTRUSIONS TO BE LABELED WITH AAMA EXTRUDER CODE, EXTRUDER NAME, CITY, STATE AND 'MDCA'.

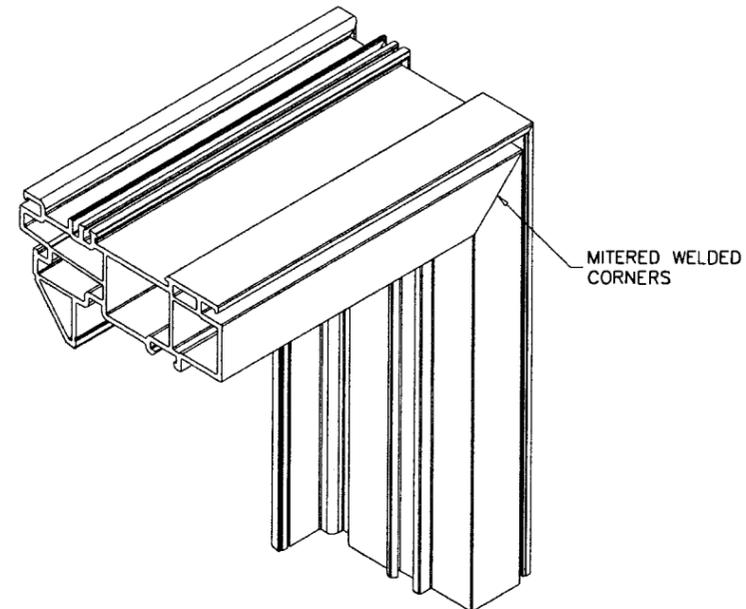

FRAME CORNERS

Engr: JAVAD AHMAD  
 CIVIL  
 FLA. PE # 70592  
 C.A.N. 3538

NOV 08 2010

Approved as complying with the  
 Florida Building Code  
 Date: 12/09/2010  
 NOAF: 10-0623.03  
 Miami Dade Product Control  
 Division: *[Signature]*

**afc**  
**AL-FAROOQ CORPORATION**  
 ENGINEERS & PRODUCT DEVELOPMENT  
 1235 S.W. 87 AVE  
 MIAMI, FLORIDA 33174  
 TEL. (305) 264-8100 FAX. (305) 262-6978  
 COMP - ANL W10 - 30ES

SERIES V1500 PVC FIXED WINDOW (L.M.I.)  
**E.S. WINDOWS, LLC**  
 5220 N.W. 72 AVE. BAY #4  
 MIAMI, FL. 33166  
 TEL. (305) 624-7775 FAX. (305) 624-7777

revisions:

no	date	by	description
A	09.24.10		REV PER BCCO COMMENTS

date: 05-12-10  
 scale: 1/2" = 1"  
 dr. by: HAMID  
 chk. by:

drawing no.  
**W10-30**  
 sheet 6 of 6