



MIAMI-DADE COUNTY
BUILDING CODE COMPLIANCE OFFICE (BCCO)
PRODUCT CONTROL DIVISION

MIAMI-DADE COUNTY, FLORIDA
METRO-DADE FLAGLER BUILDING
140 WEST FLAGLER STREET, SUITE 1603
MIAMI, FLORIDA 33130-1563
(305) 375-2901 FAX (305) 372-6339

NOTICE OF ACCEPTANCE (NOA)

www.maimidade.gov/buildingcode

ADA Accessible Thresholds, Inc.
2763 S.W. 6th Street
Delray Beach, FL 33445

SCOPE:

This NOA is being issued under the applicable rules and regulations governing the use of construction materials. The documentation submitted has been reviewed by Miami-Dade County Product Control Division and accepted by the Board of Rules and Appeals (BORA) to be used in Miami Dade County and other areas where allowed by the Authority Having Jurisdiction (AHJ).

This NOA shall not be valid after the expiration date stated below. The Miami-Dade County Product Control Division (In Miami Dade County) and/or the AHJ (in areas other than Miami Dade County) reserve the right to have this product or material tested for quality assurance purposes. If this product or material fails to perform in the accepted manner, the manufacturer will incur the expense of such testing and the AHJ may immediately revoke, modify, or suspend the use of such product or material within their jurisdiction. BORA reserves the right to revoke this acceptance, if it is determined by Miami-Dade County Product Control Division that this product or material fails to meet the requirements of the applicable building code.

This product is approved as described herein, and has been designed to comply with the Florida Building Code, including the High Velocity Hurricane Zone.

DESCRIPTION: Aluminum Sliding Glass Door Threshold – Component

APPROVAL DOCUMENT: Drawing No. **271**, titled "Door Elevation Compression Lever", sheets 1 through 6 of 6, dated 04/09/07 with revision 2 dated 07/25/08, prepared, signed and sealed by Kelvyn Whitfield, P. E., bearing the Miami-Dade County Product Control Revision stamp with the Notice of Acceptance number and expiration date by the Miami-Dade County Product Control Division.

MISSILE IMPACT RATING: Large and Small Missile Impact Resistant

LIMITATIONS: Maximum Design Pressure Rating: ± 100.00 psf.

For use with Sliding Glass Door Holding an NOA. Lower design pressure of door or component will limit the assembly's Design Pressure Rating. This component has not been evaluated for ADA compliance.

LABELING: Each unit shall bear a permanent label with the manufacturer's name or logo, Pompano Beach, FL and following statement: "Miami-Dade County Product Control Approved", unless otherwise noted herein.

RENEWAL of this NOA shall be considered after a renewal application has been filed and there has been no change in the applicable building code negatively affecting the performance of this product.

TERMINATION of this NOA will occur after the expiration date or if there has been a revision or change in the materials, use, and/or manufacture of the product or process. Misuse of this NOA as an endorsement of any product, for sales, advertising or any other purposes shall automatically terminate this NOA. Failure to comply with any section of this NOA shall be cause for termination and removal of NOA.

ADVERTISEMENT: The NOA number preceded by the words Miami-Dade County, Florida, and followed by the expiration date may be displayed in advertising literature. If any portion of the NOA is displayed, then it shall be done in its entirety.

INSPECTION: A copy of this entire NOA shall be provided to the user by the manufacturer or its distributors and shall be available for inspection at the job site at the request of the Building Official.

This NOA **revises** NOA # **07-0619.06**, and consists of this page 1 and evidence pages E-1 and E-2, as well as approval document mentioned above.

The submitted documentation was reviewed by **Jaime D. Gascon, P.E.**



J. Gascon
 8/12/10

NOA No. 10-0809.01
Expiration Date: August 21, 2013
Approval Date: September 1, 2010
Page 1

NOTICE OF ACCEPTANCE: EVIDENCE SUBMITTED

A. DRAWINGS

1. Manufacturer's die drawings and sections.
2. Drawing No. **271**, titled "Door Elevation Compression Lever", sheets 1 through 6 of 6, dated 04/09/07 with revision 2 dated 07/25/08, prepared, signed and sealed by Kelvyn Whitfield, P.E.

B. TESTS

1. Test reports on:
 - 1) Air Infiltration Test, per FBC, TAS 202-94
 - 2) Uniform Static Air Pressure Test, Loading per FBC TAS 202-94
 - 3) Water Resistance Test, per FBC, TAS 202-94
 - 4) Large Missile Impact Test per FBC, TAS 201-94
 - 5) Cyclic Wind Pressure Loading per FBC, TAS 203-94

Along with marked-up drawings and installation diagram of an aluminum sliding door, prepared by Fenestration Testing Laboratory, Inc., Test Report No. **FTL-4952**, dated 11/07/2006, signed and sealed by Edmundo Largaespada, P.E.

C. CALCULATIONS

1. None

D. QUALITY ASSURANCE

1. Miami Dade Building Code Compliance Office (BCCO).

E. MATERIAL CERTIFICATIONS


1. None

F. STATEMENTS

1. Statement letter of conformance, dated January 04, 2008, signed and sealed by Kelvyn Whitfield, P.E.
2. Statement letter of no financial interest, dated January 04, 2008, signed and sealed by Kelvyn Whitfield, P.E.
3. Laboratory compliance letter for Test Report no. **FTL-4952**, issued by Fenestration Testing Laboratory, Inc., dated November 07, 2006, signed and sealed by Edmundo Largaespada, P.E.

G. OTHERS

1. Maximum Design Pressure Rating: ± 100.00 psf.
2. For use with Sliding Glass Door Holding an NOA.
3. This component has not been evaluated for ADA compliance.
4. The lower design pressure of door or component will limit the assembly's Design Pressure Rating.

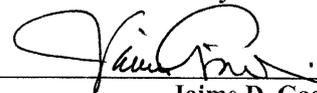

Jaime D. Gascon, P.E.


Chief, Product Control Division

NOA No. 10-0809.01


Expiration Date: August 21, 2013

Approval Date: September 1, 2010

VIEW OF INTERIOR ELEVATION

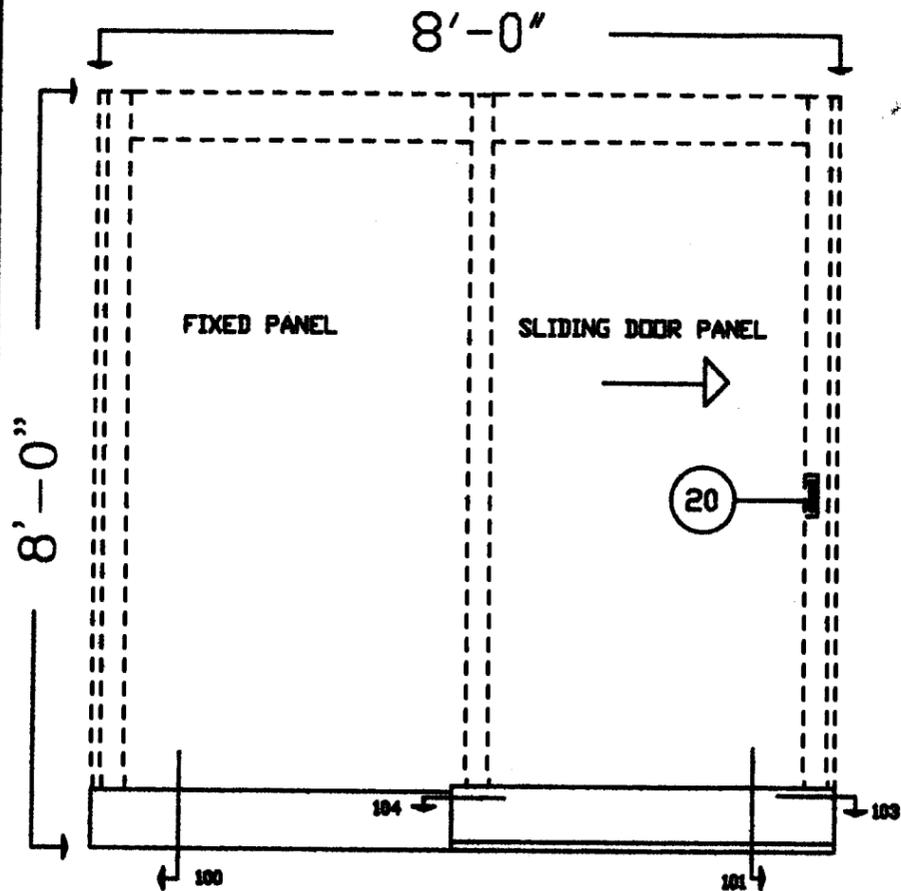

FACE OF DOOR
LOCK STILE

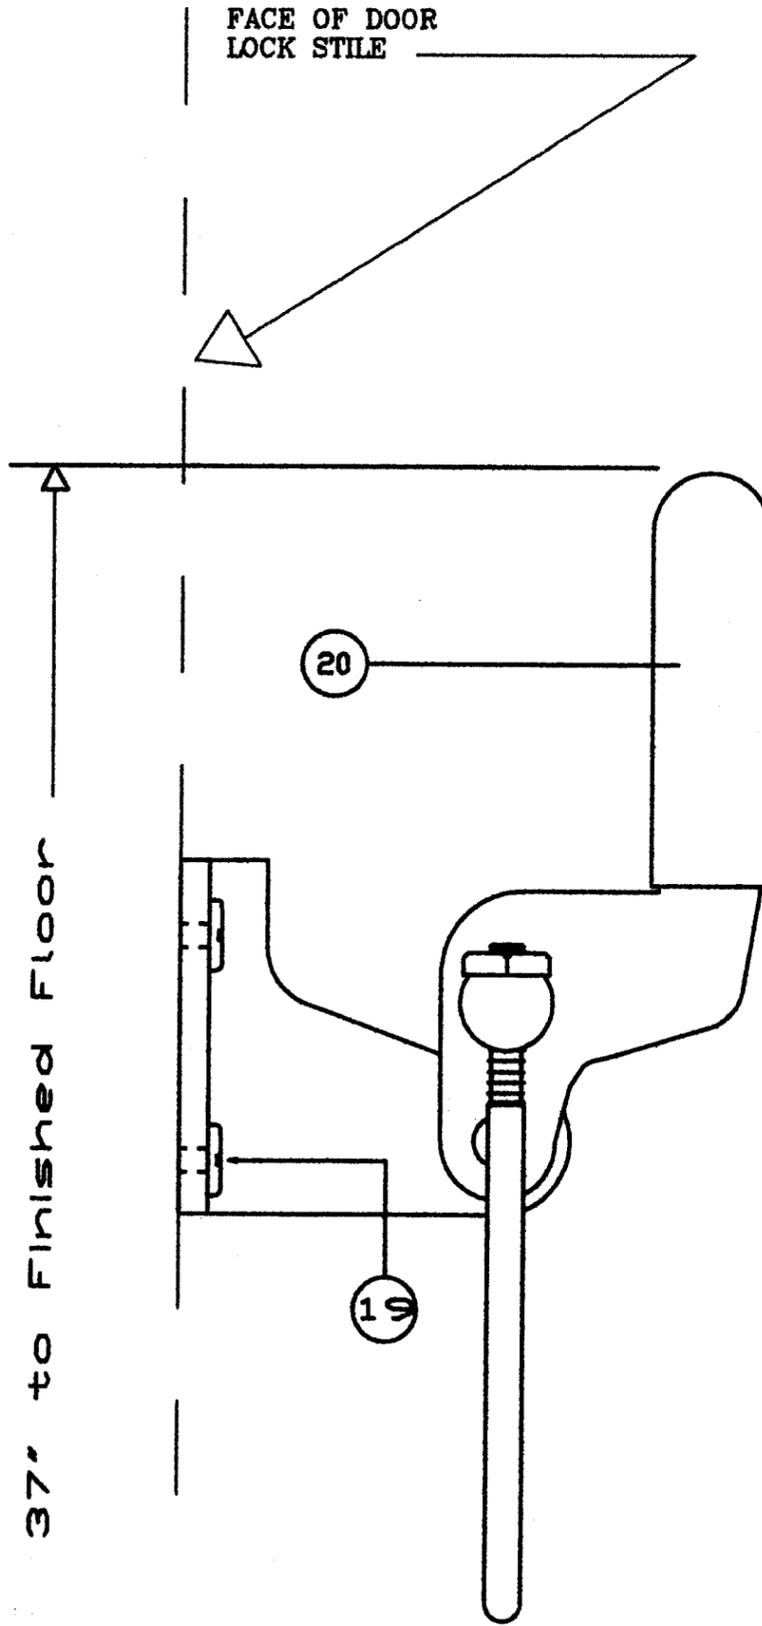

REV # 1	DATE 10/2/07
By: W.K.	
REV # 1	DATE 1/6/08
By: W.K.	
REV # 2	DATE 7/25/08
By: W.K.	

PRODUCT REVISED
as complying with the Florida
Building Code
Acceptance No 10-0809-01
Expiration Date 8-21-2013
By: *[Signature]*
Miami Dade Product Control
Division

Approved as complying with the
Florida Building Code
Date 08/21/2008
NOA# 07-0619-06
Miami Dade Product Control
Division
By: *[Signature]*

[Signature]
7/28/8

KELVYN WHITFIELD P.E.
FLORIDA NO. 24140
1002 NE 116 STREET
MIAMI, FL 33161-6744

ADA ACCESSIBLE
THRESHOLDS INC.

2763 SW 6TH ST.
DELRAY BEACH

TEL: (561) 243-9306

TITLE:
DOOR ELEVATION
COMPRESSION LEVER

JOB NO.	271
DATE	4/09/07
SCALE	N.T.S.
DWG. BY	W. KLINE
CHK. BY	M. KLINE
SHEET	1 OF 8

REV # 1 DATE 10/2/07

BY: W.K.

REV 2 DATE 1/4/08

BY: W.K.

PRODUCT REVISED
as complying with the Florida
Building Code
Acceptance No 10-0809.01
Expiration Date 8-21-2013
By *Jain*
Miami Dade Product Control
Division



Approved as complying with the
Florida Building Code
Date 08/21/2008
NOA# 07-0619.06
Miami Dade Product Control
Division
By *Jain*




Whitfield
7/28/08
KELVYN WHITFIELD P.E.
FLORIDA NO. 24140
1002 NE 118 STREET
MIAMI, FL 33161-6744

ADA ACCESSIBLE
THRESHOLDS INC.
2763 SW 6TH ST
DELRAY BEACH, FL. 33445
TEL: (561) 243-1872

TITLE:
PLAN VIEW OF THRESHOLD
DETAIL 103 & 104

JOB NO.	271
DATE	4/9/07
SCALE	N.T.S.
DWG. BY	W. KLINE
CHK. BY	M. KLINE
SHEET	2 OF 6

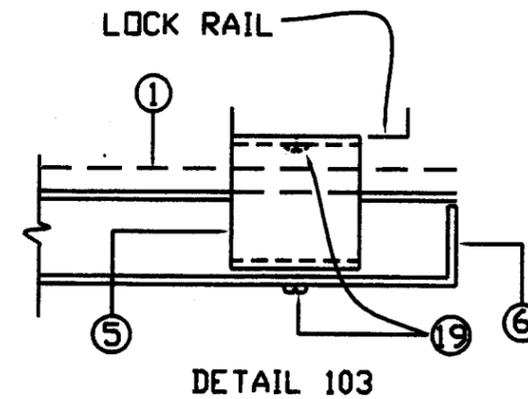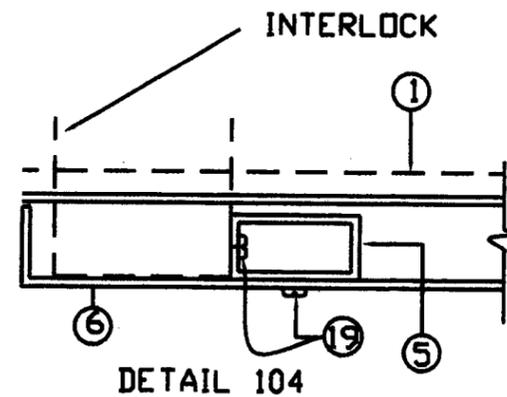

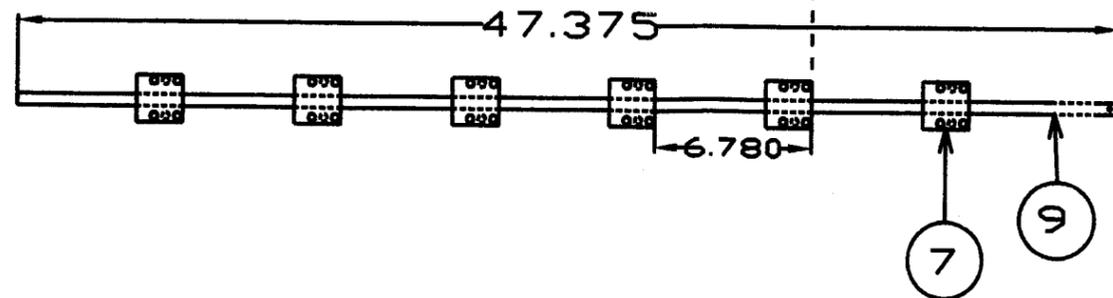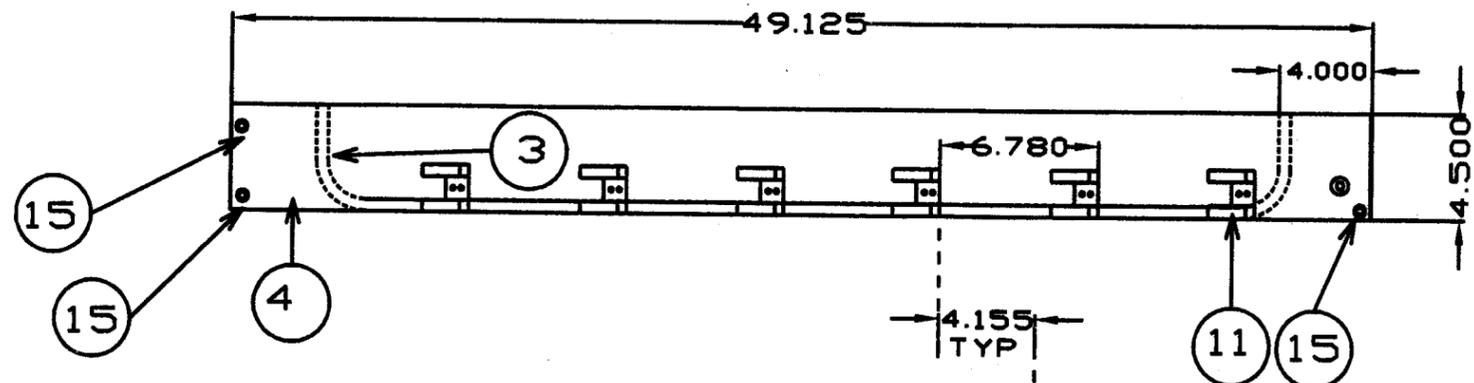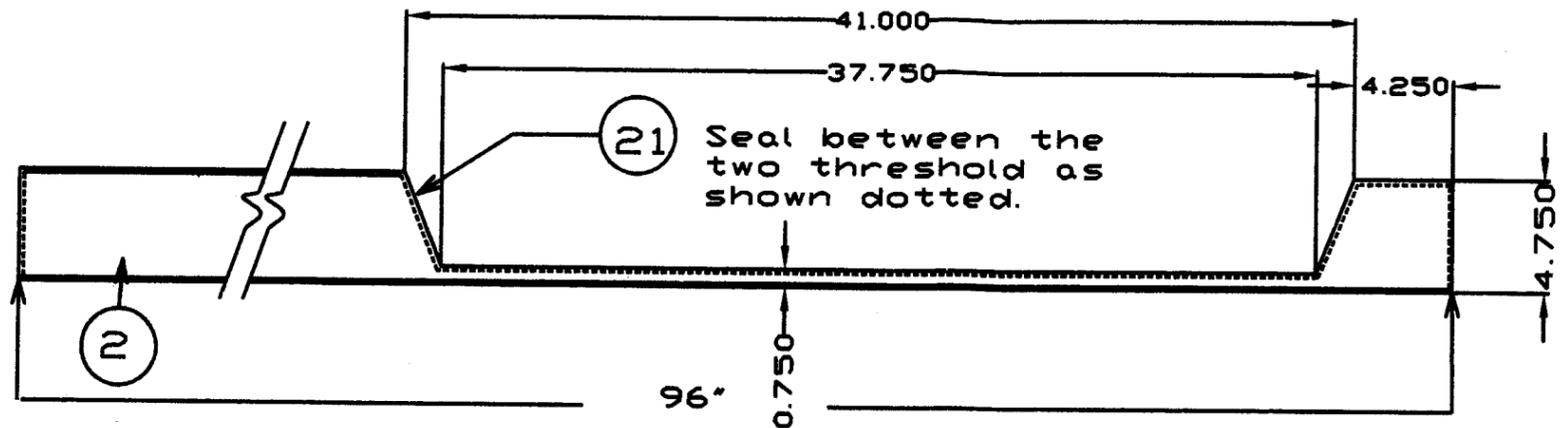

REV #1 DATE 10/2/07
 BY: W.K.
 REV #2 DATE 1/4/08
 BY: W.K.

PRODUCT REVISED
 as complying with the Florida
 Building Code
 Acceptance No. 10-0809.01
 Expiration Date 8-21-2013
 By *[Signature]*
 Miami Dade Product Control
 Division

Approved as complying with the
 Florida Building Code
 Date 08/21/2008
 NOA# 07-0619.06
 Miami Dade Product Control
 Division
 By *[Signature]*

[Signature]
 7/28/08
 KELVYN WHITFIELD P.E.
 FLORIDA NO. 24140
 1002 NE 116 STREET
 MIAMI, FL 33161-6744

ADA ACCESSIBLE
 THRESHOLDS INC.

DELRAY BEACH
 FL. 33445
 TEL: (561) 243-9306
 FAX:

TITLE
 ADA THRESHOLD
 COMPRESSION PLATE
 CARRIER BAR ASS'Y
 GASKET LAYOUT


JOB NO.	271
DATE:	4/9/07
SCALE:	N.T.S.
DWG. BY.	W. KLINE
CHK. BY.	M. KLINE
SHEET	3 OF 6

REV# 1 DATE 10/2/07
 BY: W.K.
 REV#2 DATE 1/4/08
 BY: W.K.

PRODUCT REVISED
 as complying with the Florida
 Building Code
 Acceptance No 10-0809.01
 Expiration Date 8-21-2013
 By *[Signature]*
 Miami Dade Product Control
 Division

Approved as complying with the
 Florida Building Code
 Date 08/21/2008
 NOA# 07-0619.06
 Miami Dade Product Control
 Division
 By *[Signature]*

[Signature]
 7/29/8
 KELVYN WHITFIELD P.E.
 FLORIDA NO. 24140
 1002 NE 116 STREET
 MIAMI, FL 33161-6744

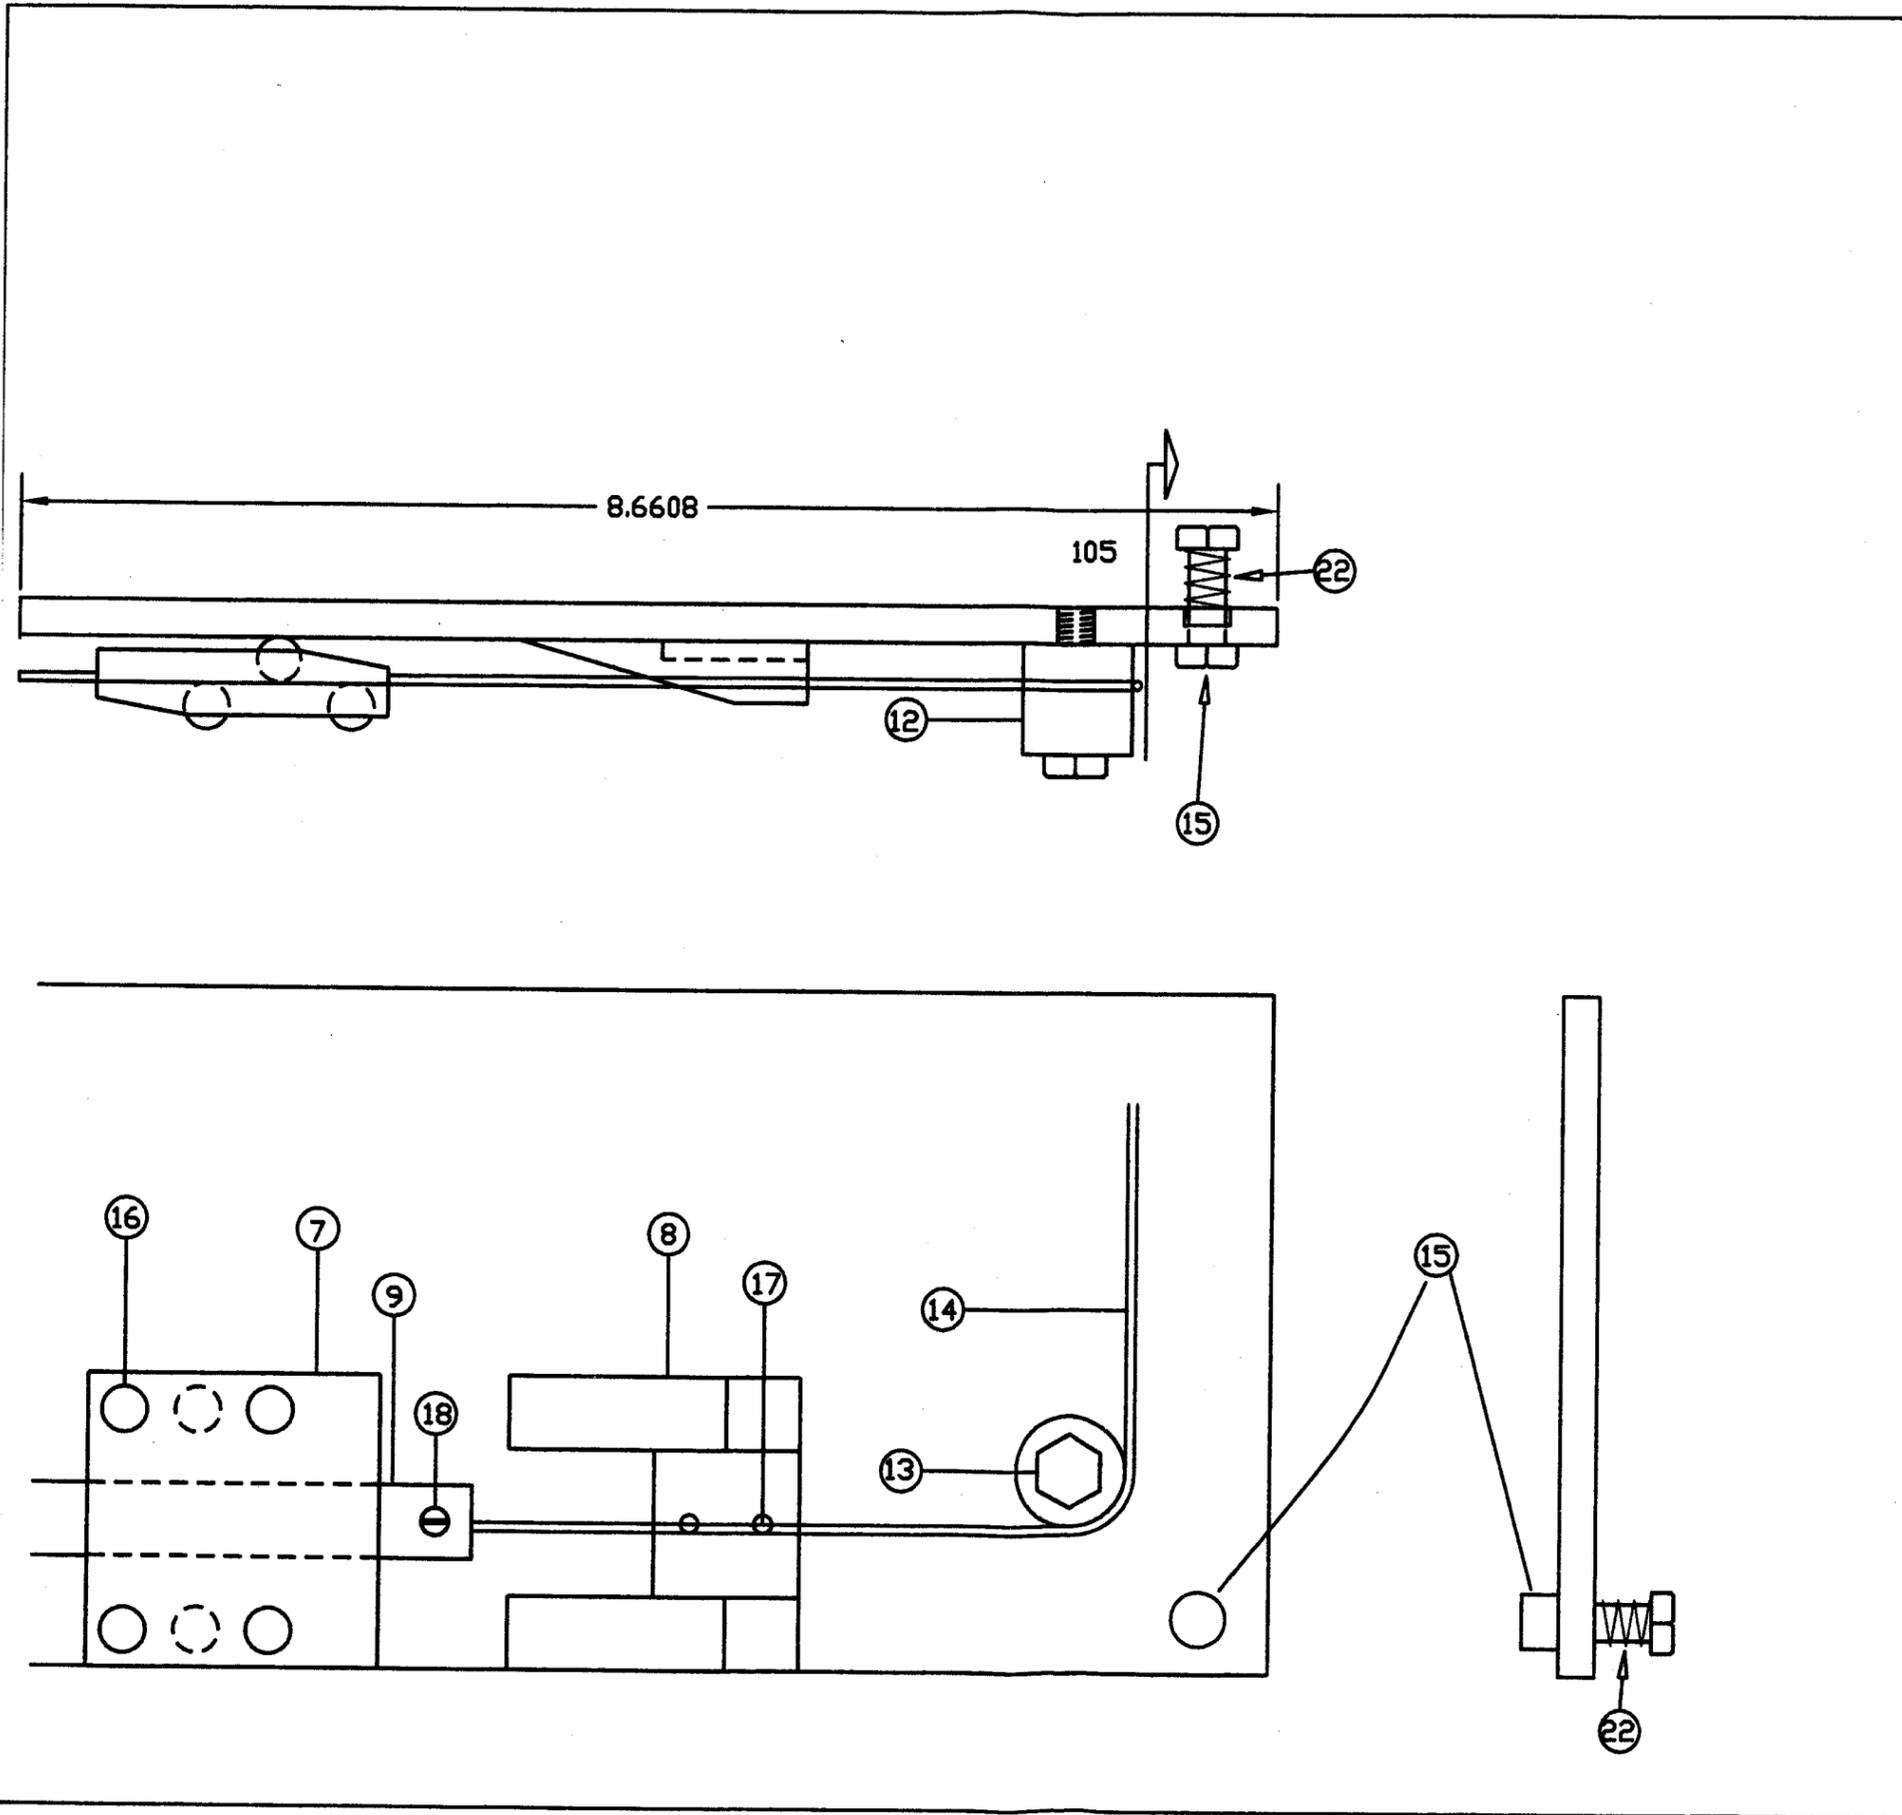

ADA ACCESSIBLE	
THRESHOLDS INC.	
DELRAY BEACH FL. 33445 TEL: (561) 243-9306	
TITLE BEARING CARRIER COMPRESSION RAMP DECOMPRESSION SPRING CABLE ROLLER DETAIL 105	
JOB NO.	271
DATE	4/9/07
SCALE	N.T.S.
DWG. BY.	W. KLINE
CHK. BY.	M. KLINE
SHEET	4 OF 6

ITEM #	QUANTITY	DESCRIPTION	MATERIAL	
1	1	PARTS OF TEST DOOR	6063-T6	Min .088" Thick
2	1	ADA ACCESSIBLE THRESHOLD	6063-T6	
3	1	NEOPRENE GASKET	NEOPRENE	
4	1	COMPRESSION PLATE	6063-T6	
5	2	ALUM. SPACER 1" X 2" TUBE	6063-T6	2" Min Length
6	1	INTERIOR COVER	6063-T6	
7	6	DELFIN BEARING CARRIER	DELFIN	
8	1	WOOD THRESHOLD RAMP	WOOD	
9	1	BEARING CARRIER BAR	6063-T6	
10	2	GUIDE BLOCK	NYLON	2" Min Length
11	6	COMPRESSION RAMP	DELFIN	
12	1	CABLE ROLLER	NYLON	
13	1	1/4X20X3/4" MACHINE BOLT	ST. STL.	
14	1	.0910" WIRE CABLE	ST. STL.	
15	3	DECOMPRESSION SPRING	ST. STL.	
16	6ea. PER ITEM 7	5/16" BEARING	ST. STL.	
17	12	1/8" RIVET	ST. STL.	
18	1	8-32X3/8 MACHINE SCREW & NUT	ST. STL.	
19	6	#10 x 1/2 SELF TAPPING SCREW	ST. STL.	
20	1	COMPRESSION LEVER	CAD. PL. STL.	
21		AS SHOWN	SILICONE: DOW CORNING 995	
22	3	DECOMPRESSION SPRING	ST. STL.	

REV # 1 DATE 10/02/07
 BY: W.K.
 REV # 3 DATE 7/25/08
 BY: W.K.

PRODUCT REVISED
 as complying with the Florida
 Building Code
 Acceptance No 10-0009.01
 Expiration Date 8-21-2013
 By: *[Signature]*
 Miami Dade Product Control
 Division


Approved as complying with the
 Florida Building Code
 Date 08/21/2008
 NOA# 07-0619.06
 Miami Dade Product Control
 Division
 By: *[Signature]*

[Signature]
 7/28/8

KELVYN WHITFIELD P.E.
 FLORIDA NO. 24140
 1002 NE 116 STREET
 MIAMI, FL 33131-6744

ADA ACCESSIBLE
 THRESHOLDS INC.
 2763 SW 6TH ST
 DELRAY BEACH FL 33445
 TEL: (561) 243-9306

TITLE:
 PARTS LIST & DESCRIPTION
 EXTRUSION DRAWINGS

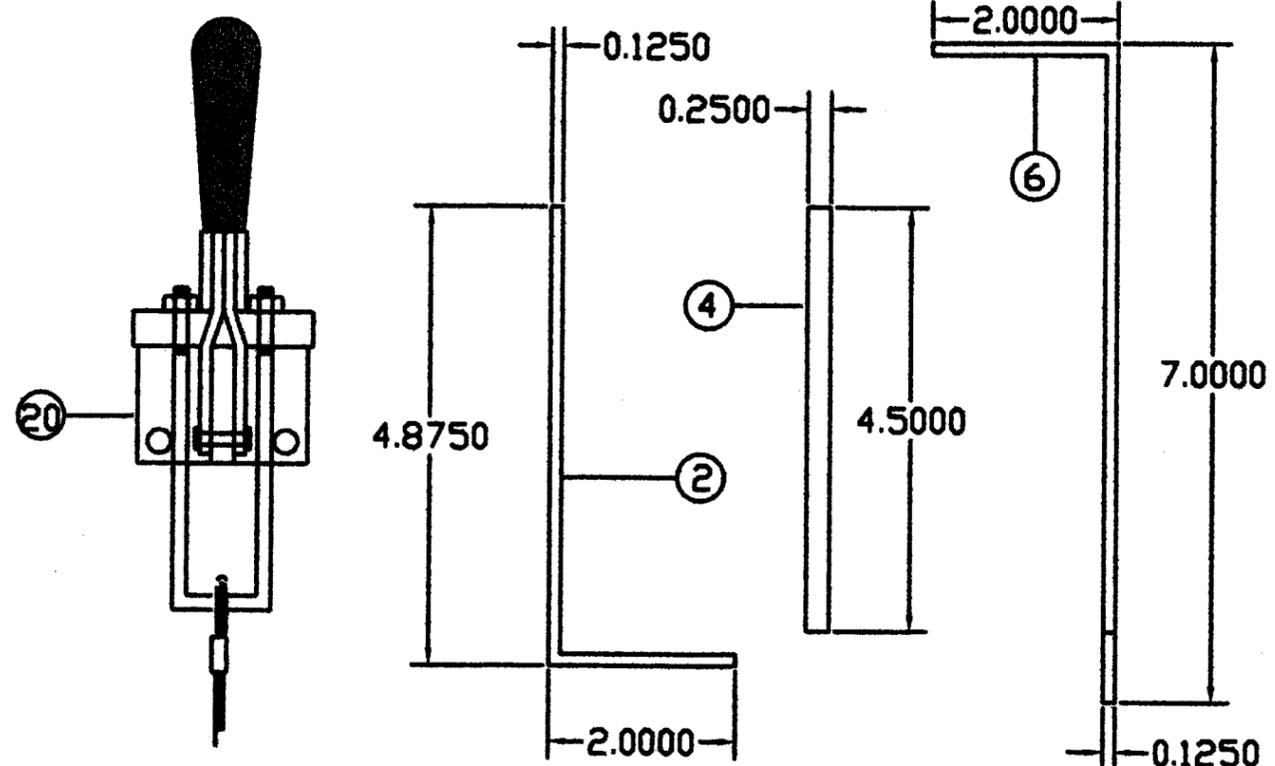

JOB NO.	271
DATE	4/9/07
SCALE	N.T.S.
DWN. BY:	W. KLINE
CHK. BY:	M. KLINE
SHEET	5 OF 6

REV # 1	DATE 10/2/07
BY: W.K.	
REV # 2	DATE 1/04/08
BY: W.K.	
REV # 3	DATE 7/25/08
BY: W.K.	

PRODUCT REVISED
 as complying with the Florida
 Building Code
 Acceptance No 10-0809.01
 Expiration Date 8-21-2013
 By *[Signature]*
 Miami Dade Product Control
 Division

Approved as complying with the
 Florida Building Code
 Date 08/21/2008
 NOA# 07-0619.06
 Miami Dade Product Control
 Division
 By *[Signature]*

[Signature] 7/28/08
 KELVYN WHITFIELD P.E.
 FLORIDA NO. 24140
 1002 NE 116 STREET
 MIAMI, FL 33161-6744

**ADA ACCESSIBLE
 THRESHOLDS INC.**
 2763 SW 6TH ST.
 DELRAY BEACH FL 33445
 TEL: (561) 243-9306
 FAX:

TITLE
 DETAILS 100,101,102

JOB NO.	271
DATE:	10/2/07
SCALE:	N.T.S.
DWG. BY:	V. KLINE
CHK. BY:	M. KLINE
SHEET:	6 OF 6

