

NOTICE OF ACCEPTANCE (NOA)

Tischler Und Sohn (USA) Ltd.
Six Suburban Avenue
Stamford, Ct. 06901

SCOPE:

This NOA is being issued under the applicable rules and regulations governing the use of construction materials. The documentation submitted has been reviewed by Miami-Dade County Product Control Section and accepted by the Board of Rules and Appeals (BORA) to be used in Miami Dade County and other areas where allowed by the Authority Having Jurisdiction (AHJ).

This NOA shall not be valid after the expiration date stated below. The Miami-Dade County Product Control Section (In Miami Dade County) and/or the AHJ (in areas other than Miami Dade County) reserve the right to have this product or material tested for quality assurance purposes. If this product or material fails to perform in the accepted manner, the manufacturer will incur the expense of such testing and the AHJ may immediately revoke, modify, or suspend the use of such product or material within their jurisdiction. BORA reserves the right to revoke this acceptance, if it is determined by Miami-Dade County Product Control Section that this product or material fails to meet the requirements of the applicable building code.

This product is approved as described herein, and has been designed to comply with the Florida Building Code, including the High Velocity Hurricane Zone.

DESCRIPTION: Tischler Series Double Hung Wood Window-LMI

APPROVAL DOCUMENT: Drawing No TS-13, titled "Mahogany Double Hung" Sheets 1 through 5 of 5 prepared by manufacturer, dated 27 March, 2000 and last revised on 03-05-01, signed and sealed by Vipin N. Tolat, P.E., bearing the Miami-Dade County Product Control Renewal stamp with the Notice of Acceptance number and expiration date by the Miami-Dade County Product Control Section.

MISSILE IMPACT RATING: Large Missile Impact Resistant

LABELING: Each unit shall bear a permanent label with the manufacturer's name or logo, city, state and following statement: "Miami-Dade County Product Control Approved", unless otherwise noted herein.

RENEWAL of this NOA shall be considered after a renewal application has been filed and there has been no change in the applicable building code negatively affecting the performance of this product.

TERMINATION of this NOA will occur after the expiration date or if there has been a revision or change in the materials, use, and/or manufacture of the product or process. Misuse of this NOA as an endorsement of any product, for sales, advertising or any other purposes shall automatically terminate this NOA. Failure to comply with any section of this NOA shall be cause for termination and removal of NOA.

ADVERTISEMENT: The NOA number preceded by the words Miami-Dade County, Florida, and followed by the expiration date may be displayed in advertising literature. If any portion of the NOA is displayed, then it shall be done in its entirety.

INSPECTION: A copy of this entire NOA shall be provided to the user by the manufacturer or its distributors and shall be available for inspection at the job site at the request of the Building Official.


This NOA **renews** NOA # **06-0103.03** and consists of this page 1 and evidence pages E-1, as well as approval document mentioned above.

The submitted documentation was reviewed by **Ishaq I. Chanda, P.E.**

3/19/11

NOTICE OF ACCEPTANCE: EVIDENCE SUBMITTED

- A. DRAWINGS** (Transferred from file # **06-0103.03**)
1. Manufacturer's die drawings and sections.
 2. Drawing No **TS-13**, titled "Mahogany Double Hung" Sheets 1 through 5 of 5 prepared by manufacturer, dated 27 March, 2000 and last revised on 03-05-01, signed and sealed by Vipin N. Tolat, P.E.
- B. TESTS** (Transferred from file # **06-0103.03**) Note: original test conducted per SFBC, PA 201, 202 & 203-94, now known as TAS 201, 202 and 203-94
1. Test reports on
 - 1) Air Infiltration Test, per PA 202-94
 - 2) Uniform Static Air Pressure Test, Loading per PA 202-94
 - 3) Water Resistance Test, per PA 202-94
 - 4) Forced Entry Test, per PA 202-94
 - 4) Large Missile Impact Test, per PA202-94
 - 5) Cyclic Wind Loading Test, per PA203-94
- Along with marked-up drawings and installation diagram of double hung window, prepared by Construction Research Laboratory, Inc., Test Report No. **6578**, dated March 5 thru June 08, 1999, signed and sealed by Nariman S. Balsara, P. E.
- C. CALCULATIONS** (Transferred from file # **06-0103.03**)
1. Anchor Verification Calculations dated 10-17-00, prepared, signed and sealed by Vipin N. Tolat, P.E. (original in file # **00-1128.01**)
 2. Glazing complies w/ ASTM-E 1300-02 & -04
- D. QUALITY ASSURANCE**
1. Miami Dade Building and Neighborhood Compliance Department (BNC).
- E. MATERIAL CERTIFICATIONS**
1. Notice of Acceptance No. 08-1224.04, issued to Solutia Inc, for "Saflex composite interlayer", expiring 12/11/13.
- F. STATEMENTS**
1. Statement letter of conformance to FBC 2007 and "No change to current NOA", dated Jan 05, 2011, issued by Vipin N. Tolat, P. E.
 2. Request for conditional one year renewal due to on-going test, issued by Vipin N. Tolat, P. E.
 3. Statement letter dated Dec. 01, 201 of Tischler Und Sohn schedule test, issued by Architectural Testing.
 4. Statement letter of anchor verification to FBC 2004 edition & compliance letter dated December 19, 2005, issued by Vipin N. Tolat, P. E. (file #**06-0103.03**)
 5. Statement letter of conformance and "no financial interest", dated November 22, 2000, signed and sealed by Vipin N. Tolat, P.E (file # **00-1128.01**)
 4. Laboratory compliance statement, part of the above test report
- G. OTHER**
1. This NOA **renews # 06-0103.03**, which is expiring April 05, 2011.
 2. One year conditional approval, subjected to re-test
 3. Distribution agreement between Tishler Und Sohn (USA) and Tishler/Cornelius Korn GmbH, Germany, signed by Tim Carpenter & Wilhem Korn, respectively.

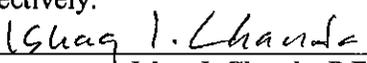

Ishaq I. Chanda, P.E.
Product Control Examiner
NOA No 11-0118.17
Expiration Date: April 05, 2012
Approval Date: March 31, 2011



Tischler und Sohn (U.S.A.) Ltd.
 Six Suburban Avenue
 Stamford, CT 06901 USA
 Tel.: 203/674-0600
 Fax: 203/674-0601
 E-mail: dtv@tdt-tischler.com
 @wordnet.att.net

DADE COUNTY - FLORIDA
TESTING OF WOOD WINDOWS & DOORS
 ELEVATION OF
MAHOGANY DOUBLE HUNG WINDOW

WIPIN N. TOLAT, P.E.
 FL. REG. # 12847

[Handwritten Signature]
 3/17/11

Date: 27 March 2000


Revised: 3/5/01

Sheet 1 of 5


Scale: 1/2"=1'-0" (1:24)

Drawn by: K.M.

Drawing No. TS-13

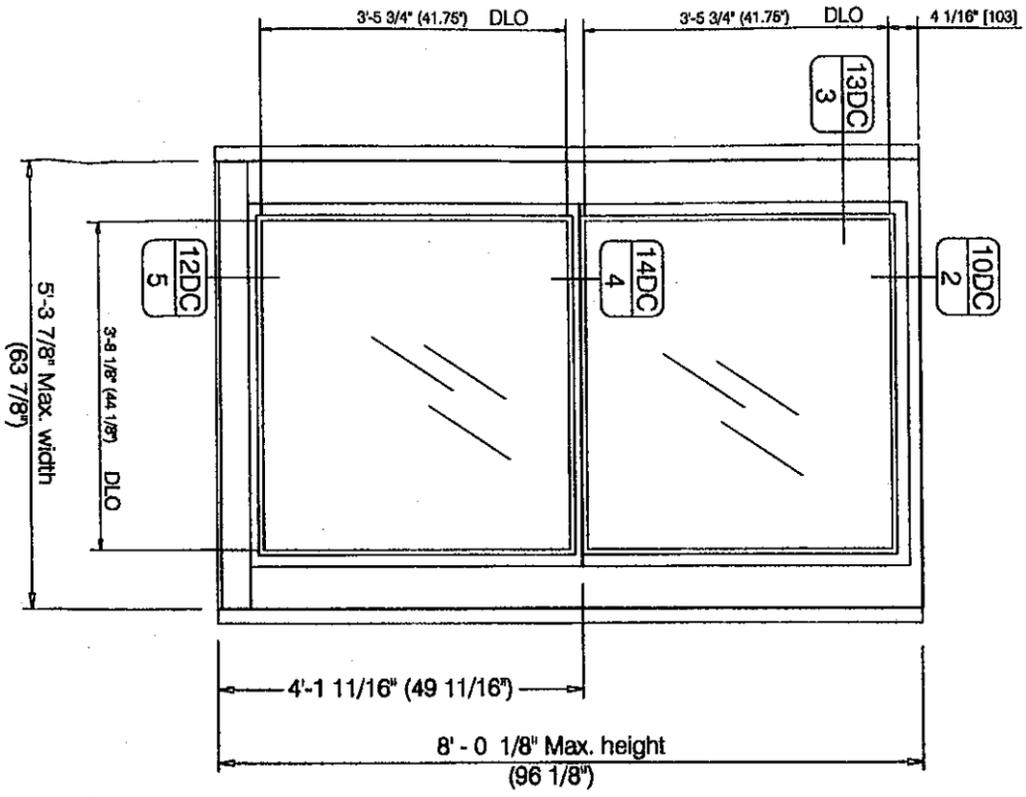

INTERIOR ELEVATION
 DLO = Day Light Opening

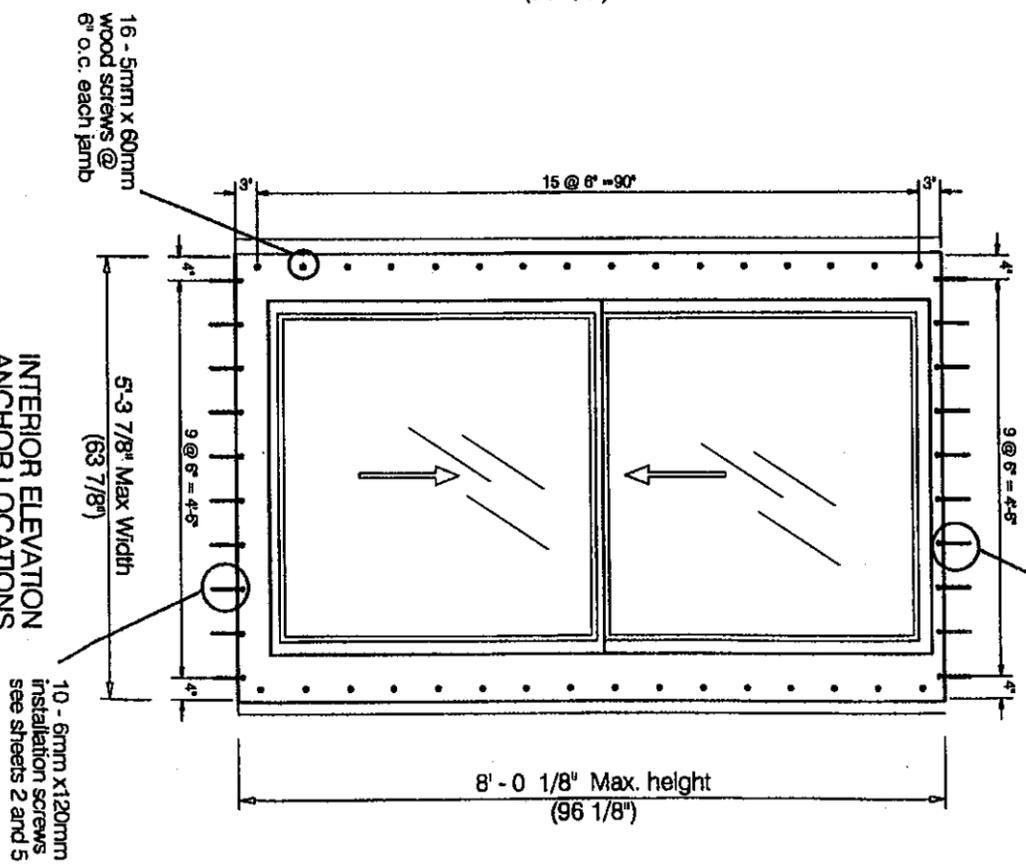

DESIGN PRESSURE POSITIVE	+ 58 psf
DESIGN PRESSURE NEGATIVE	- 72 psf

Glazing: Standard Bent Glass: 5/8" overall laminated glass
 1/4" Heat Strengthened Glass
 0.120 Saflex III PVB Interlayer by Solutia
 1/4" Heat Strengthened Glass

PRODUCT REVIEWED
 as complying with the Florida Building Code
 Acceptance No. 11-0118-17
 Expiration Date 4/22/05/2012
 By: *[Signature]*
 Product Control

PRODUCT REVIEWED
 as complying with the Florida Building Code
 Acceptance No. 06-0103-03
 Expiration Date 08-04-05, 2011
 By: *[Signature]*
 Mahogany Product Control Division

APPROVED AS COMPLYING WITH THE SOUTH FLORIDA BUILDING CODE
 DATE 02/11/05/2001
 BY: *[Signature]*
 PRODUCT CONTROL DIVISION
 BUILDING CODE COMPLIANCE OFFICE
 ACCEPTANCE NO. 06-1125-01



TISCHLER UND SOHN

Tischler und Sohn (U.S.A.) Ltd.
 Six Suburban Avenue
 Stamford, CT06901 USA
 Tel.: 203/674-0600
 Fax: 203/674-0601
 Email: dtweat-tischler@worldnet.att.net

DADE COUNTY - FLORIDA
TESTING OF WOOD WINDOWS & DOORS
 HEAD SECTION OF
DOUBLE HUNG MAHOGANY WINDOW


WIPIN N. TOLAT, P.E.
 FL REG.# 12847

[Signature]
 2/17/01

Date: 27 March 2000 Revised: 3/5/01 Sheet 2 of 5 Scale: Full (1:1) Drawn by: K.M. Drawing No. TS-13

6 x 100 mm
 6" O.C.
 corrosion resistant steel
 Installation screws @ 6" on center
 ASTM A572, Grade 50. F_U = 65 KSI ; F_Y = 50 KSI
 BTI GmbH + Co.

One part gun foam-
 Wurth AG - Germany

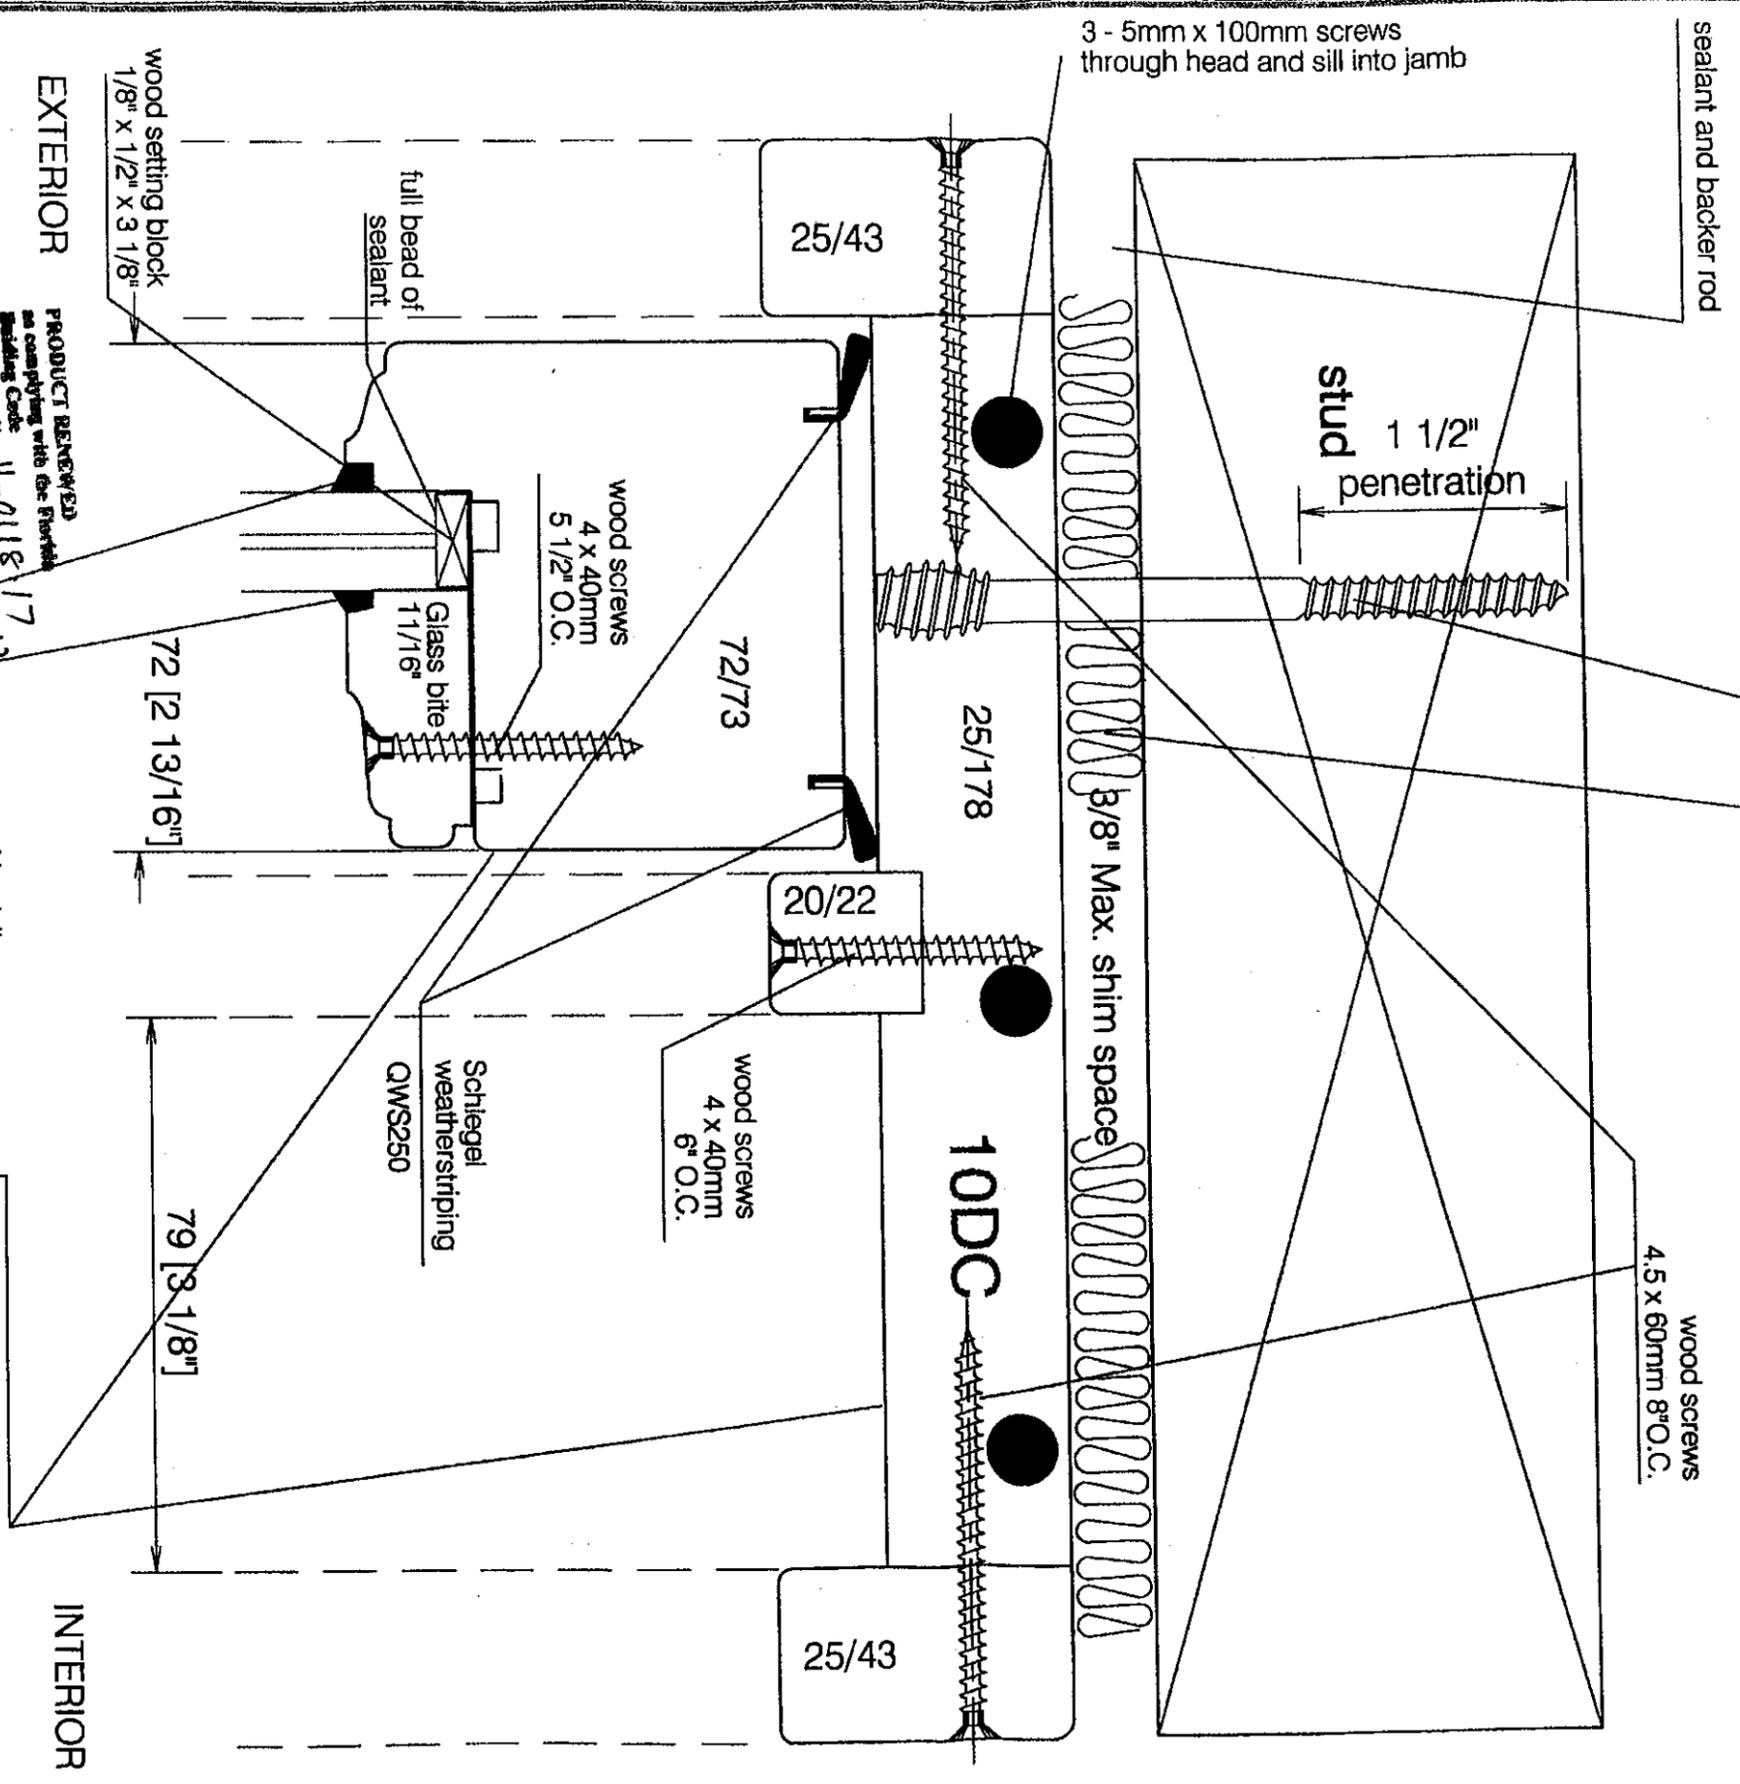

PRODUCT REVIEWED
 as complying with the Florida
 Building Code
 Acceptance No. 11-0118
 Approval Date APR 05
 Expiration Date 05/2012
 By Class. [Signature]
 [Signature]

Nordsil
 silicone sealant

Schlegel
 weatherstripping
 QWS250

PRODUCT REVIEWED
 as complying with the Florida
 Building Code
 Acceptance No. 06-670303
 Approval Date APR 05
 Expiration Date 05/2011
 By [Signature]
 [Signature]

APPROVED AS COMPLYING WITH THE
 SOUTH FLORIDA BUILDING CODE
 DATE APR 05 2001
 BY [Signature]
 PRODUCT CONTROL DIVISION
 BUILDING CODE COMPLIANCE OFFICE
 ACCEPTANCE NO. 00-1128-01

paint and stain by Glasurit
 -BASf, paint=3coats
 first:dip with Glassomax
 window perimeter
 (BG61-001611074)white,
 second: first finish
 Glassohyd venti lacquer
 (BW59-02000101),
 third: final finish
 Glassomax venti special
 (BD60-00150102)



Tischler und Sohn (U.S.A.) Ltd.
 Six Suburban Avenue
 Stamford, CT 06901 USA
 Tel.: 203/674-0600
 Fax: 203/674-0601
 E-mail: dtm@tischler.com
 @worldnet.att.net


DADE COUNTY - FLORIDA
 TESTING OF WOOD WINDOWS & DOORS
 JAMB SECTION OF
 DOUBLE HUNG MAHOGANY WINDOW

VIPIN N. TOLAT, P.E.
 FL REG. # 12847

Drawn by: K.M.
 Drawing No. TS-13

EXTERIOR

INTERIOR

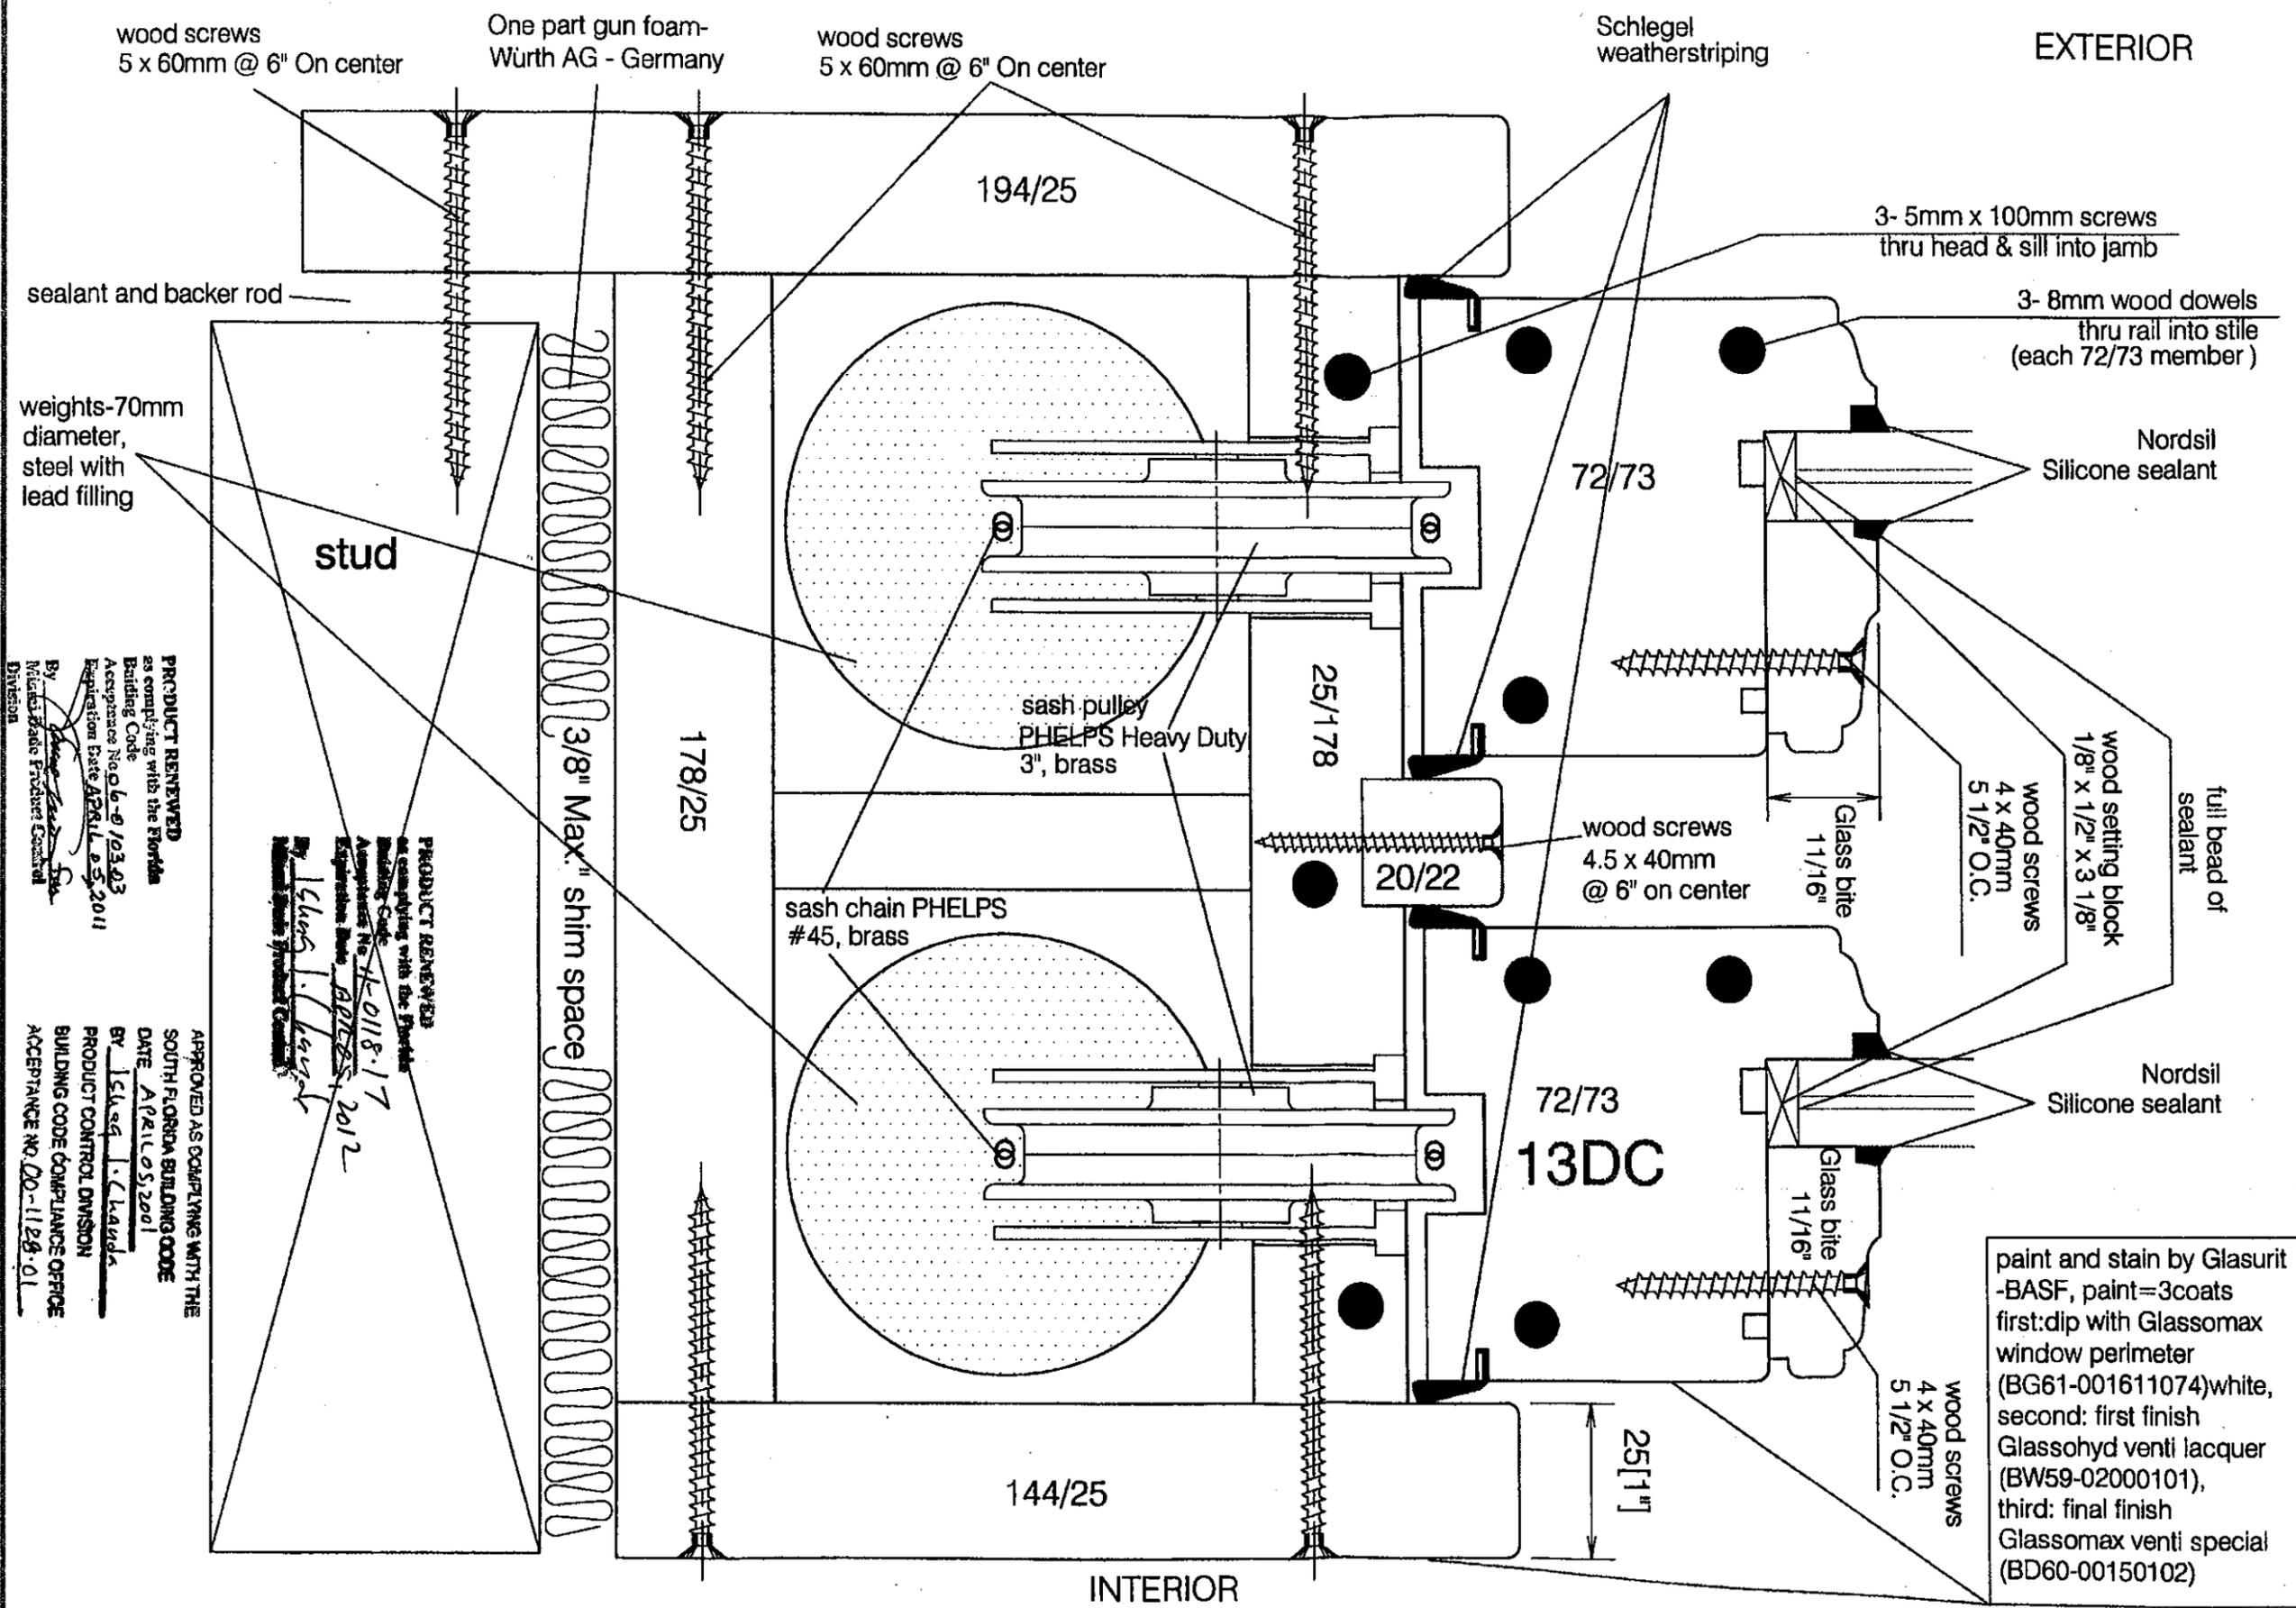

paint and stain by Glasurit
 -BASF, paint=3coats
 first:dip with Glassomax
 window perimeter
 (BG61-001611074)white,
 second: first finish
 Glassohyd venti lacquer
 (BW59-02000101),
 third: final finish
 Glassomax venti special
 (BD60-00150102)

PRODUCT REVIEWED
 as complying with the Florida
 Building Code
 Acceptance No. 06-9/03/03
 Expiration Date APRIL 25, 2011
 By: [Signature]
 Michael Grade Product Control
 Division

PRODUCT REVIEWED
 as complying with the Florida
 Building Code
 Acceptance No. 11-0118-17
 Expiration Date APRIL 25, 2012
 By: [Signature]
 Michael Grade Product Control
 Division

APPROVED AS COMPLYING WITH THE
 SOUTH FLORIDA BUILDING CODE
 DATE APRIL 05 2001
 BY: [Signature]
 PRODUCT CONTROL DIVISION
 BUILDING CODE COMPLIANCE OFFICE
 ACCEPTANCE NO. 00-1128-01



Tischler und Sohn (U.S.A.) Ltd.
 Six Suburban Avenue
 Stamford, CT 06901 USA
 Tel.: 203/674-0600
 Fax: 203/674-0601
 E-mail: dtw@tdt-tischler.com
 @wortdnet.att.net

DADE COUNTY - FLORIDA
 TESTING OF WOOD WINDOWS & DOORS
 CHECK RAIL SECTION OF
 DOUBLE HUNG MAHOGANY WINDOW

VIPIN N. TOLAT, P.E.
 FL REG.# 12847


Drawn by: K.M. Drawing No. TS-13

Date: 27 March 2000

Revised: 3/5/01

Sheet 4 of 5

Scale: Full (1:1)

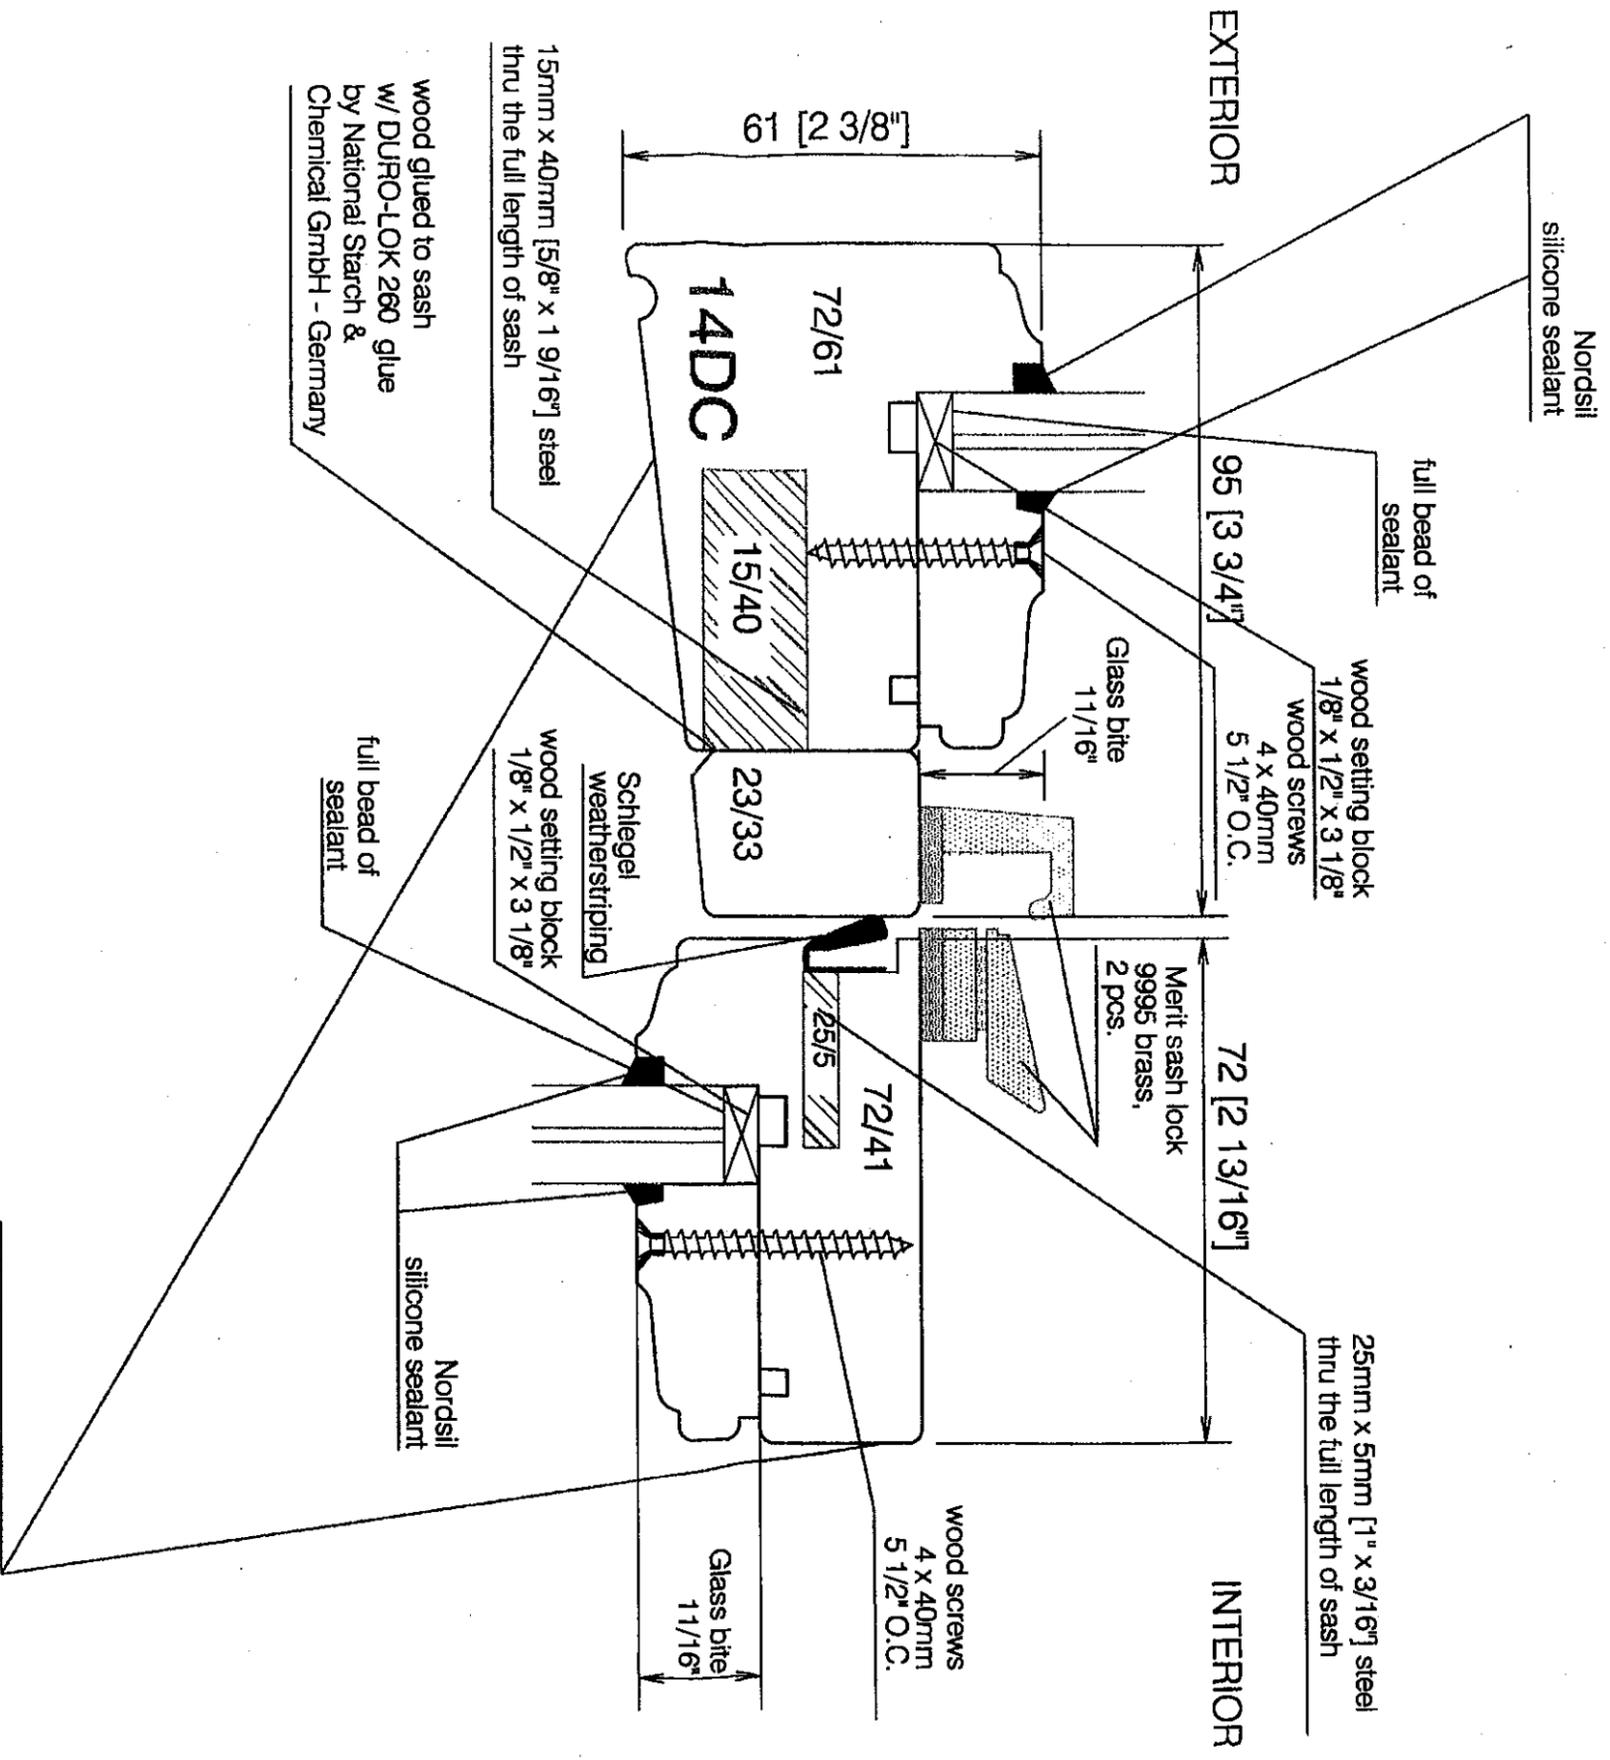

PRODUCT REVIEWED
 as complying with the Florida
 Building Code
 Acceptance No. 11-0118.17
 Expiration Date: APRIL 05, 2012
 By: Glenn L. Leland
 Medical Trade Products Control
 Division

paint and stain by Glasurit
 -BASf, paint=3coats
 first: dip with Glassomax
 window perimeter
 (BG61-001611074) white,
 second: first finish
 Glassohyd venti lacquer
 (BW59-02000101),
 third: final finish
 Glassomax venti special
 (BD60-00150102)

PRODUCT REVIEWED
 as complying with the Florida
 Building Code
 Acceptance No. 06-0103.03
 Expiration Date: APRIL 05, 2011
 By: Glenn L. Leland
 Medical Trade Products Control
 Division

APPROVED AS COMPLYING WITH THE
 SOUTH FLORIDA BUILDING CODE
 DATE: APRIL 05, 2001
 By: Glenn L. Leland
 PRODUCT CONTROL DIVISION
 BUILDING CODE COMPLIANCE OFFICE
 ACCEPTANCE NO. 00-1125.01

