



BUILDING AND NEIGHBORHOOD COMPLIANCE DEPARTMENT (BNC)
BOARD AND CODE ADMINISTRATION DIVISION

MIAMI-DADE COUNTY
PRODUCT CONTROL SECTION
11805 SW 26 Street, Room 208
Miami, Florida 33175-2474
T (786) 315-2590 F (786) 315-2599

www.miamidade.gov/building/home/asp

NOTICE OF ACCEPTANCE (NOA)

Arch Windows, LLC dba AWP
8130 NW 74th Avenue
Medley, FL 33166

SCOPE:

This NOA is being issued under the applicable rules and regulations governing the use of construction materials. The documentation submitted has been reviewed by Miami-Dade County Product Control Section and accepted by the Board of Rules and Appeals (BORA) to be used in Miami Dade County and other areas where allowed by the Authority Having Jurisdiction (AHJ).

This NOA shall not be valid after the expiration date stated below. The Miami-Dade County Product Control Section (In Miami Dade County) and/or the AHJ (in areas other than Miami Dade County) reserve the right to have this product or material tested for quality assurance purposes. If this product or material fails to perform in the accepted manner, the manufacturer will incur the expense of such testing and the AHJ may immediately revoke, modify, or suspend the use of such product or material within their jurisdiction. BORA reserves the right to revoke this acceptance, if it is determined by Miami-Dade County Product Control Section that this product or material fails to meet the requirements of the applicable building code.

This product is approved as described herein, and has been designed to comply with the Florida Building Code, including the High Velocity Hurricane Zone.

DESCRIPTION: Series "La Francais" Aluminum Outswing French Doors w/ wo sidelites

APPROVAL DOCUMENT: Drawing No. **W97-18**, titled "Series" LA FRANCIAS" Alum French Doo w/ sidelite (N.I.)", sheets 1 through 8 of 8, dated MAY 06, 2011, prepared by AL-Farooq Corporation, signed and sealed by Javad Ahmad, P.E., bearing the Miami-Dade County Product Control Revision stamp with the Notice of Acceptance number and expiration date by the Miami-Dade County Product Control Section.

MISSILE IMPACT RATING: None. Approved Hurricane Protection Devices, complying w/FBC, as applicable are required.

Limitations:

1. Lower design pressure of doors or sidelite shall control when mulled together. See applicable jamb OC spacing requirement in sheet 2. The max OC anchor at sidelite jamb over 42" wide sidelite must not exceed =14"

LABELING: Each unit shall bear a permanent label with the manufacturer's name or logo, city, state and following statement: "Miami-Dade County Product Control Approved", unless otherwise noted herein.

RENEWAL of this NOA shall be considered after a renewal application has been filed and there has been no change in the applicable building code negatively affecting the performance of this product.

TERMINATION of this NOA will occur after the expiration date or if there has been a revision or change in the materials, use, and/or manufacture of the product or process. Misuse of this NOA as an endorsement of any product, for sales, advertising or any other purposes shall automatically terminate this NOA. Failure to comply with any section of this NOA shall be cause for termination and removal of NOA.

ADVERTISEMENT: The NOA number preceded by the words Miami-Dade County, Florida, and followed by the expiration date may be displayed in advertising literature. If any portion of the NOA is displayed, then it shall be done in its entirety.

INSPECTION: A copy of this entire NOA shall be provided to the user by the manufacturer or its distributors and shall be available for inspection at the job site at the request of the Building Official.

This NOA **revises & renews** NOA # 10-0518.07 and consists of this page 1 and evidence pages E-1 & E-2, as well as approval document mentioned above.

The submitted documentation was reviewed by **Ishaq I. Chanda, P.E.**




NOA No 11-0222.02
Expiration Date: July 22, 2016
Approval Date: May 12, 2011
Page 1

5/16/11

NOTICE OF ACCEPTANCE: EVIDENCE SUBMITTED

- A. DRAWINGS** (transferred from file # **10-0518.07**)
1. Manufacturer's die drawings and sections.
 2. Drawing No. **W97-18**, titled "Series" LA FRANCIAS" Alum French Doo w/ sidelite (N.I.)", sheets 1 through 8 of 8, dated MAY 06, 2011, prepared by AL-Farooq Corporation, signed and sealed by Javad Ahmad, P.E.
- B. TESTS** (transferred from file # **10-0518.07 & 09-0316.06**)
1. Test reports on: 1) Air Infiltration Test, per FBC, TAS 202-94
2) Uniform Static Air Pressure Test, Loading per FBC TAS 202-94
3) Water Resistance Test, per FBC, TAS 202-94
4) Forced Entry Test, per FBC 3603.2 (b) and TAS 202-94
along with marked-up drawings and installation diagram of an aluminum French door w/sidelites, OXXO configuration, prepared by Hurricane Engineering & Testing Inc., Test Report No. **HETI 04-1402**, dtd 09/17/04 signed and sealed by Ivonne Ghia, P.E.
 2. Test reports on: 1) Air Infiltration Test, per PA 202-94
2) Uniform Static Air Pressure Test, Loading per PA 202-94
3) Water Resistance Test, per PA 202-94
4) Forced Entry Test, per SFBC 3603.2 (b) and PA 202-94
along with installation diagram of an aluminum outswing French entrance door w/sidelites prepared by Fenestration Testing Laboratory, Inc, Test Report No. **FTL-1659**, dated June 18, 1997, reissued on 6/11/98, signed and sealed by late Gilbert Diamond, P.E. (Submitted under previous NOA #97-0815.09/05-0426.03 Yale Ogron Mfg. Co.)
- C. CALCULATIONS**
1. Anchor verification calculations and structural analysis, complying with FBC-2007, prepared by Al Farooq Corporation, dated 03/04/09 and last revised on May 07, 2010, signed and sealed by Javad Ahmad, P.E
 2. Glazing complies w/ ASTM-1300-02 & -04
- D. QUALITY ASSURANCE**
1. Miami Dade Building and Neighborhood Compliance Department (BNC).
- E. MATERIAL CERTIFICATIONS**
1. None
- F. STATEMENTS**
1. Statement letter of conformance and letter of no financial interest, prepared by Al Farooq Corporation, dated 05/04/10, signed and sealed by Javad Ahmad, P.E.
 2. Statement letter of compliance, part of the above referenced test reports.
 3. Sales agreement between AWP, LLC (seller) and Arch Aluminum & Glass Enterprise, a Delaware Corp (purchaser) dated Jan 14, 2010, signed by Leon J. Silverstein and Wm, Robert Wright, respectively.

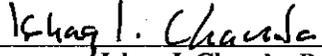

Ishaq I. Chanda, P.E.
Product Control Examiner
NOA No 11-0222.02
Expiration Date: July 22, 2016
Approval Date: May 12, 2011

NOTICE OF ACCEPTANCE: EVIDENCE SUBMITTED

F. STATEMENTS (continue)

4. Certificate of registration of Arch Windows, LLC in State of Delaware, dated 02-03-10.
5. Certificate of registration of Arch Windows, LLC (Delaware) in State of Florida dated 02-04, 2010, managed by Arch Intermediate Holding, LLC.
6. Florida Dept of State, listing of Arch Window, LLC (Foreign Limited Liability Co.), managed by Arch Intermediate Holding, LLC, Tamarac, Fl.
7. Asset purchase agreement dated 11/01/06 among AWP, LLC (Buyer) and Yale Ogron Windows & Door Inc. (seller), signed by Leon J. Silverstein and Manny Valladares, respectively.
8. Statement letter dated March 25, 2010, issued by Arch Windows, LLC that it has purchased all assets of AWP, LLC effectively Jan 29, 2010, signed by Leon Silverstein, President/CEO (Arch Windows, LLC).

G. OTHER

1. This NOA **revises & renews** NOA # **10-0518.07**, expiring on July 22, 2011.
2. Test proposal, dated 06-14-00, 09-20-01 and 11-06-07, approved by BCCO.

Ishaq I. Chanda



Ishaq I. Chanda, P.E.

Product Control Examiner

NOA No 11-0222.02

Expiration Date: July 22, 2016

Approval Date: May 12, 2011

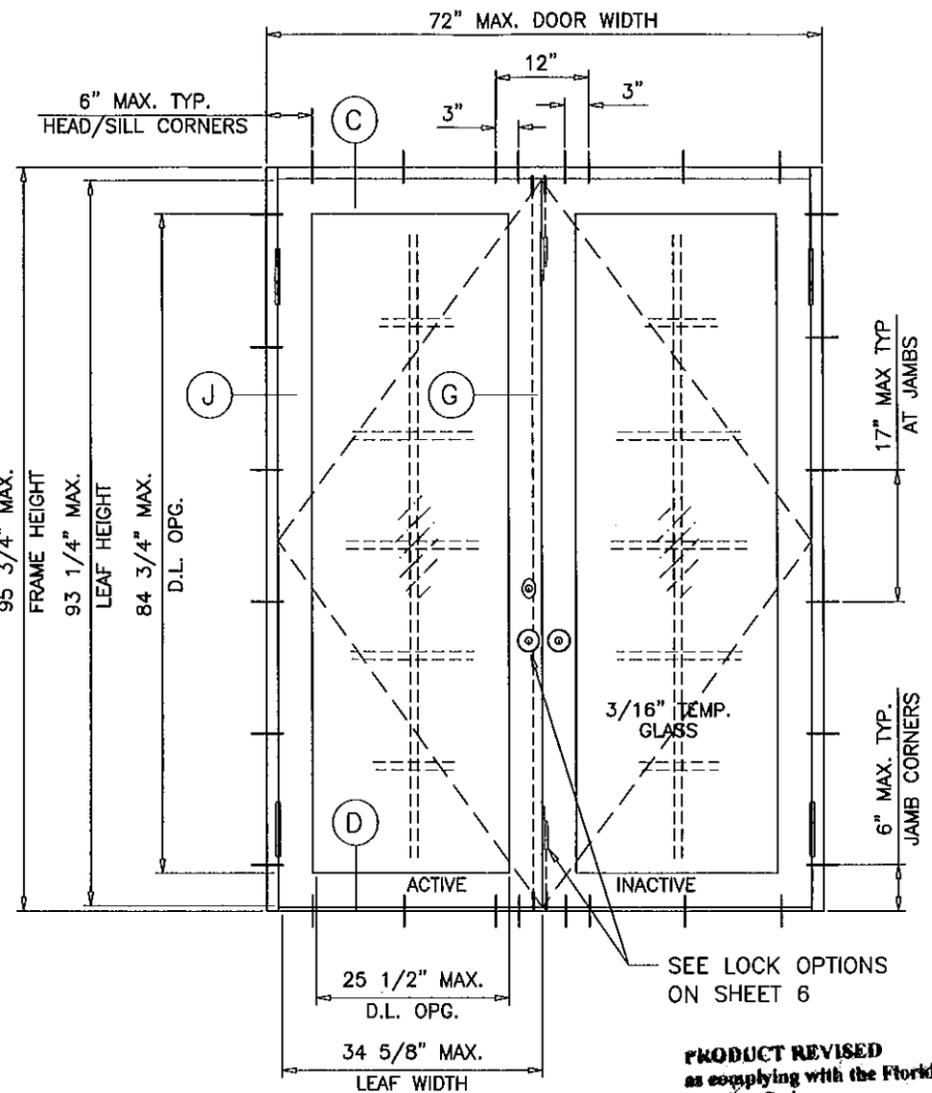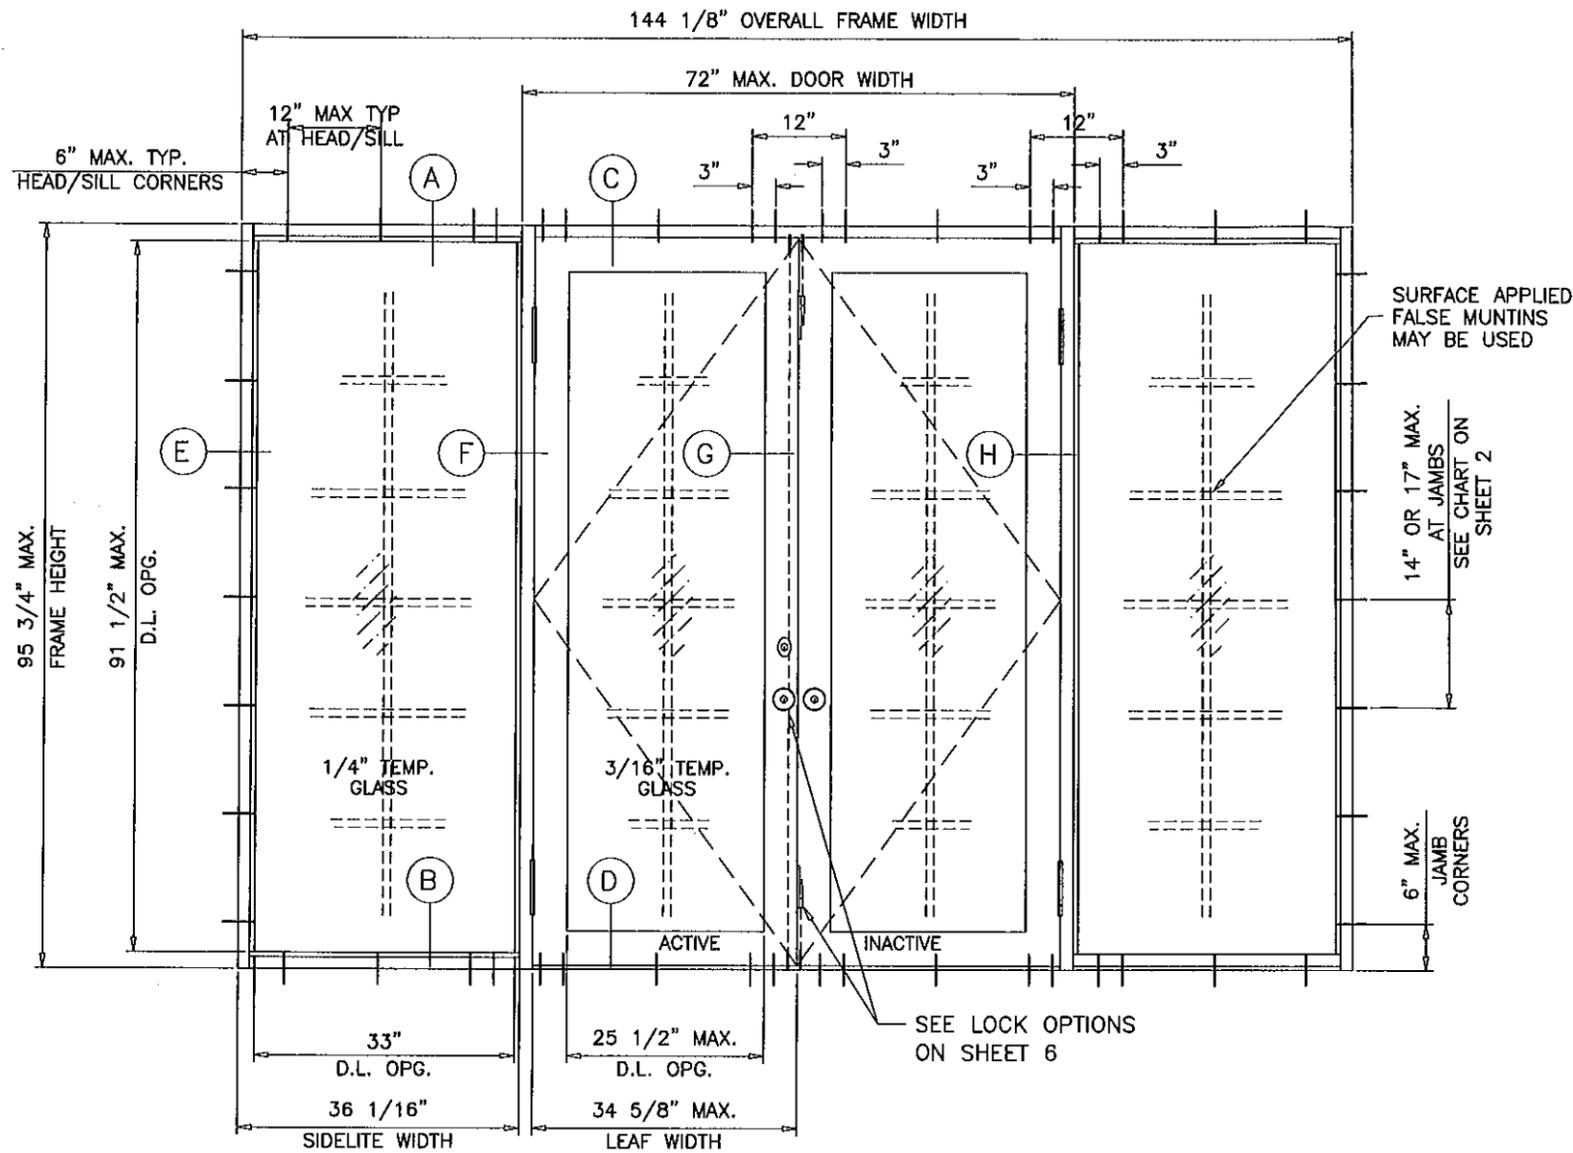

TYPICAL ELEVATIONS

GLASS D.L.O. DIMS.

- D.L.O. HEIGHT (DOOR) = LEAF HEIGHT - 8.50"
- D.L.O. WIDTH (DOOR) = LEAF WIDTH - 9.125"
- D.L.O. HEIGHT (SIDELITE) = FRAME HEIGHT - 4.250"
- D.L.O. WIDTH (SIDELITE) = SIDELITE WIDTH - 3.0625"

SERIES 'LA FRANCAIS' ALUM FRENCH DOOR W/ SIDELITES

APPROVAL APPLIES TO SINGLE (X) AND DOUBLE (XX) LEAF DOORS WITH OR WITHOUT SIDELITES. SIDE LITES CAN BE ON ONE OR BOTH SIDES OF DOOR. SEE SHEET 2 FOR DESIGN LOAD CAPACITIES.

THIS PRODUCT HAS BEEN DESIGNED AND TESTED TO COMPLY WITH THE REQUIREMENTS OF THE FLORIDA BUILDING CODE 2007 EDITION INCLUDING HIGH VELOCITY HURRICANE ZONE (HVHZ).


1BY OR 2BY WOOD BUCKS BY OTHERS, MUST BE ANCHORED PROPERLY TO TRANSFER LOADS TO THE STRUCTURE.

ANCHORS SHALL BE AS LISTED, SPACED AS SHOWN ON DETAILS, ANCHORS EMBEDMENT TO BASE MATERIAL SHALL BE BEYOND WALL DRESSING OR STUCCO.

ANCHORING OR LOADING CONDITIONS NOT SHOWN IN THESE DETAILS ARE NOT PART OF THIS APPROVAL.

A LOAD DURATION INCREASE IS USED IN DESIGN OF ANCHORS INTO WOOD ONLY.

MATERIALS INCLUDING BUT NOT LIMITED TO STEEL/METAL SCREWS, THAT COME INTO CONTACT WITH OTHER DISSIMILAR MATERIALS SHALL MEET THE REQUIREMENTS OF 2007 FLORIDA BLDG. CODE SECTION 2003.8.4.

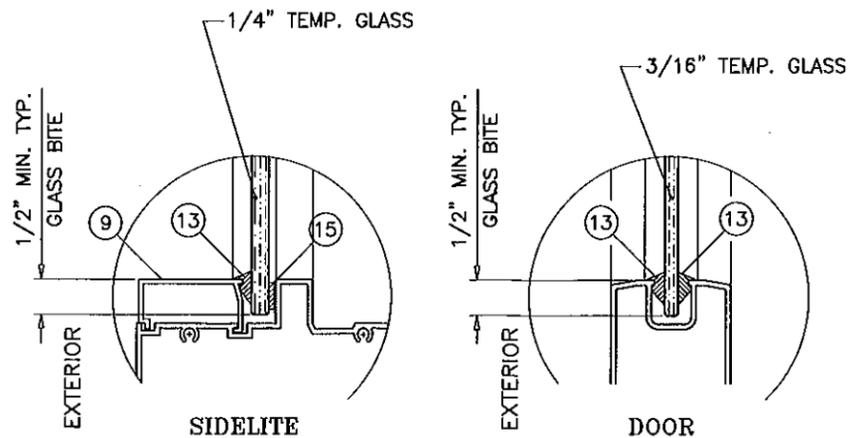

GLAZING DETAIL

PRODUCT REVISED
as complying with the Florida Building Code
Acceptance No. 11-6222.02
Expiration Date 07-22-2016
Ishtiaq I. Chaudhry
Product Engineer

DOORS NOT RATED FOR IMPACT.
INSTALLATION OF THIS PRODUCT IN THE HVHZ AREA REQUIRES THE USE OF APPROVED SHUTTERS OR EXTERNAL PROTECTION DEVICES COMPLYING WITH HVHZ REQUIREMENTS.
INSTALLATION OF THIS SYSTEM OUTSIDE THE HVHZ AREA SHALL MEET THE APPLICABLE REQUIREMENTS FOR WIND BORNE DEBRIS PROTECTION.

**MONOLITHIC GLASS
NON IMPACT**

Engr: JAVAD AHMAD
CIVIL
FLA. PE # 70592
C.A.N. 3538
JAVAD AHMAD
MAY 06 2011

afC
AL-FAROOQ CORPORATION
ENGINEERS & PRODUCT DEVELOPMENT
1235 S.W. 87 AVE
MIAMI, FLORIDA 33174
TEL. (305) 264-8100 FAX. (305) 262-6978
COMP-ANL\W97-18AWP

SERIES 'LA FRANCAIS' ALUM FRENCH DOOR W/ SIDELITES (N.I.)
ARCH WINDOWS, LLC dba AWP
8130 N.W. 74TH AVE.
MEDLEY, FL. 33166
TEL. (305) 887-2646 FAX (305) 883-1309


NO.	DATE	BY	DESCRIPTION
F	12.27.04	H	GENERAL REVISION
G	07.21.05	H	UPDATED FOR 2004 FBC
H	02.23.09	H	UPDATED FOR 2007 FBC
I	05.06.10		MANUF. NAME REVISED
J	04.28.11		REV. PER ENG COMMENTS

date: 08-05-97
scale: 3/8" = 1"
dr. by: HAMID
chk. by:

drawing no. **W97-18**
sheet 1 of 8

CHART 'A'

DOORS WITHOUT SIDELITES				
DESIGN LOAD CAPACITY - PSF				
NOM. DOOR HT. FT./IN.	NOMINAL DOOR WIDTH FT./IN.		3/16" TEMP. GLASS	
			EXT. (+)	INT. (-)
6/8	2/6 (X)	5/0 (XX)	70.0	100.9
	3/0 (X)	6/0 (XX)	70.0	84.0
7/0	2/6 (X)	5/0 (XX)	70.0	96.0
	3/0 (X)	6/0 (XX)	70.0	80.0
8/0	2/6 (X)	5/0 (XX)	70.0	84.0
	3/0 (X)	6/0 (XX)	70.0	70.0

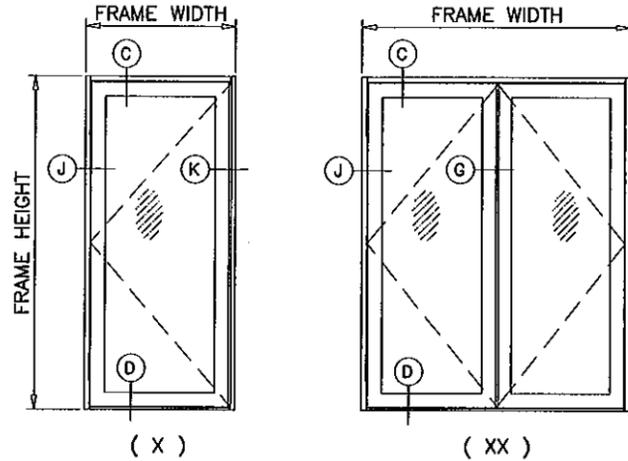

OVERALL DOOR DIMENSIONS:



NOMINAL WIDTH	FRAME WIDTH	NOMINAL HEIGHT	FRAME HEIGHT
2/6 (X)	31-1/2"	6/8	79-3/4"
3/0 (X)	37-1/2"	7/0	83-3/4"
5/0 (XX)	60"	8/0	95-3/4"
6/0 (XX)	72"		

CHART 'B'

STATIONARY PANEL (O) OR DOORS WITH SIDELITES						
DESIGN LOAD CAPACITY - PSF						
FRAME HEIGHT FT./IN.	DOOR WIDTH FT./IN.	SIDELITE WIDTH INCHES	1/4" TEMP. GLASS			
			EXT. (+)	INT. (-)	EXT. (+)	INT. (-)
6/8	2/6 (X) 5/0 (XX)	30	70.0	100.9	-	-
		36	70.0	92.7	-	-
		42	70.0	79.5	-	-
		48	70.0	70.0	70.0	84.4
	3/0 (X) 6/0 (XX)	30	70.0	84.0	-	-
		36	70.0	84.0	-	-
		42	70.0	79.5	-	-
		48	70.0	70.0	70.0	83.3
7/0	2/6 (X) 5/0 (XX)	30	70.0	96.0	-	-
		36	70.0	91.6	-	-
		42	70.0	79.5	-	-
		48	70.0	70.0	70.0	80.1
	3/0 (X) 6/0 (XX)	30	70.0	80.0	-	-
		36	70.0	80.0	-	-
		42	70.0	79.2	-	-
		48	70.0	70.0	-	-
8/0	2/6 (X) 5/0 (XX)	30	70.0	73.7	-	-
		36	67.6	67.6	-	-
	3/0 (X) 6/0 (XX)	30	67.6	67.6	-	-
		36	62.5	62.5	-	-




JAMB ANCHOR SPACING = 17" MAX. JAMB ANCHOR SPACING = 14" MAX.

NOTE:
FOR DOORS CAPACITIES SEE CHART 'A'
FOR SIDELITE CAPACITIES SEE CHART 'B'.
LOWER VALUES FROM DOOR OR SIDELITE CHART
WILL APPLY TO ENTIRE SYSTEM.

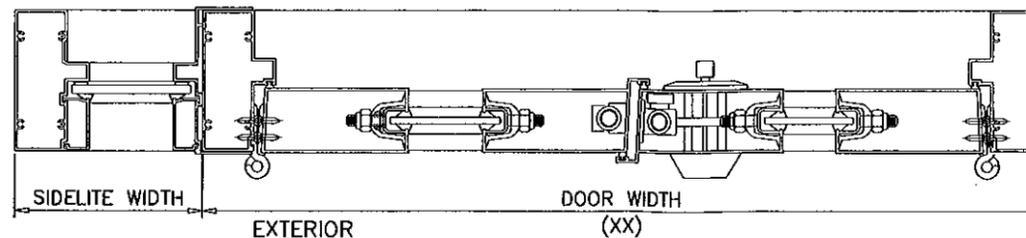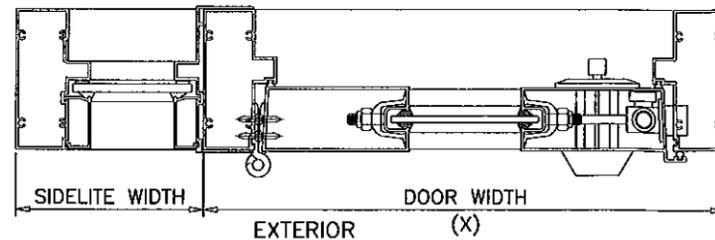

PRODUCT REVISED
as complying with the Florida
Building Code
Acceptance No. 11-0222-02
Expiration Date 6/12/16
Chas. Chande

NOTE:
GLASS CAPACITIES ON THIS SHEET ARE
BASED ON ASTM E1300-04 (3 SEC. GUSTS)
AND FLORIDA BUILDING COMMISSION
DECLARATORY STATEMENT DCA05-DEC-219

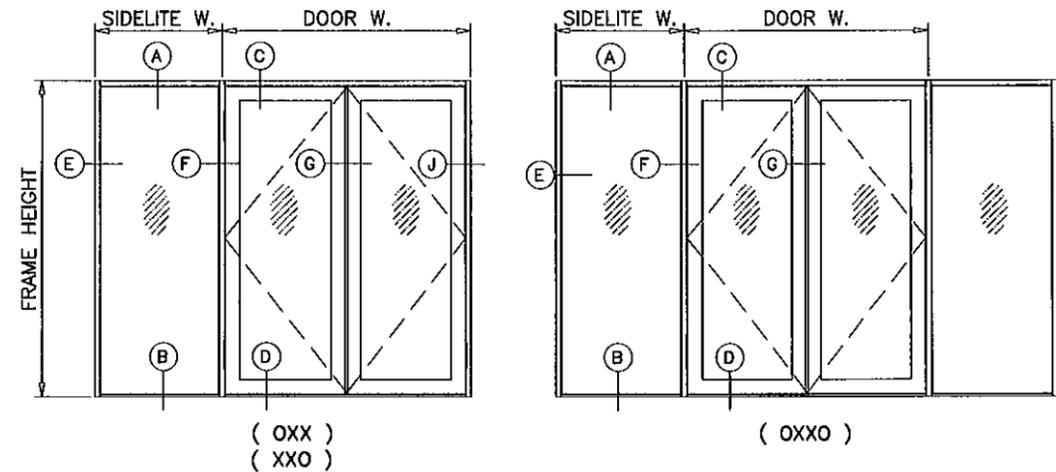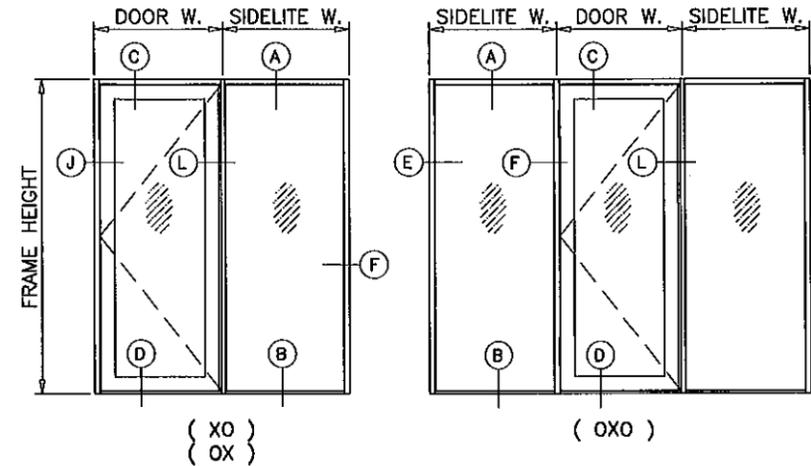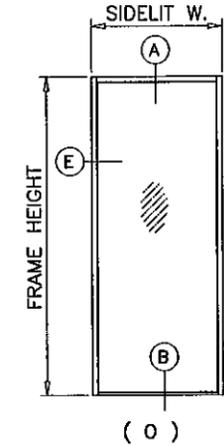

Engr. JAVAD AHMAD
CIVIL
FLA. PE # 70592
C.A.N. 3538
[Signature]
MAY 06 2011


afC
AL-FAROOQ CORPORATION
ENGINEERS & PRODUCT DEVELOPMENT
1235 S.W. 87 AVE
MIAMI, FLORIDA 33174
TEL. (305) 264-8100 FAX (305) 262-6978
COMP-ANL W97-18AWP

SERIES 'LA FRANCAIS' ALUM FRENCH DOOR W/ SIDELITES (N.I.)
ARCH WINDOWS, LLC dba AWP
8130 N.W. 74TH AVE.
MEDLEY, FL. 33166
TEL. (305) 887-2646 FAX (305) 883-1309


no	date	by	description
F	12.27.04	H	GENERAL REVISION
G	07.21.05	H	NOTE ADDED
H	02.23.09	H	UPDATED FOR 2007 FBC
I	05.06.10	H	MANUF. NAME REVISED
J	04.28.11	H	REV. PER BNC COMMENTS

date: 08-05-97
scale: 3/8" = 1"
dr. by: HAMID
chk. by:


drawing no.
W97-18
sheet 2 of 8

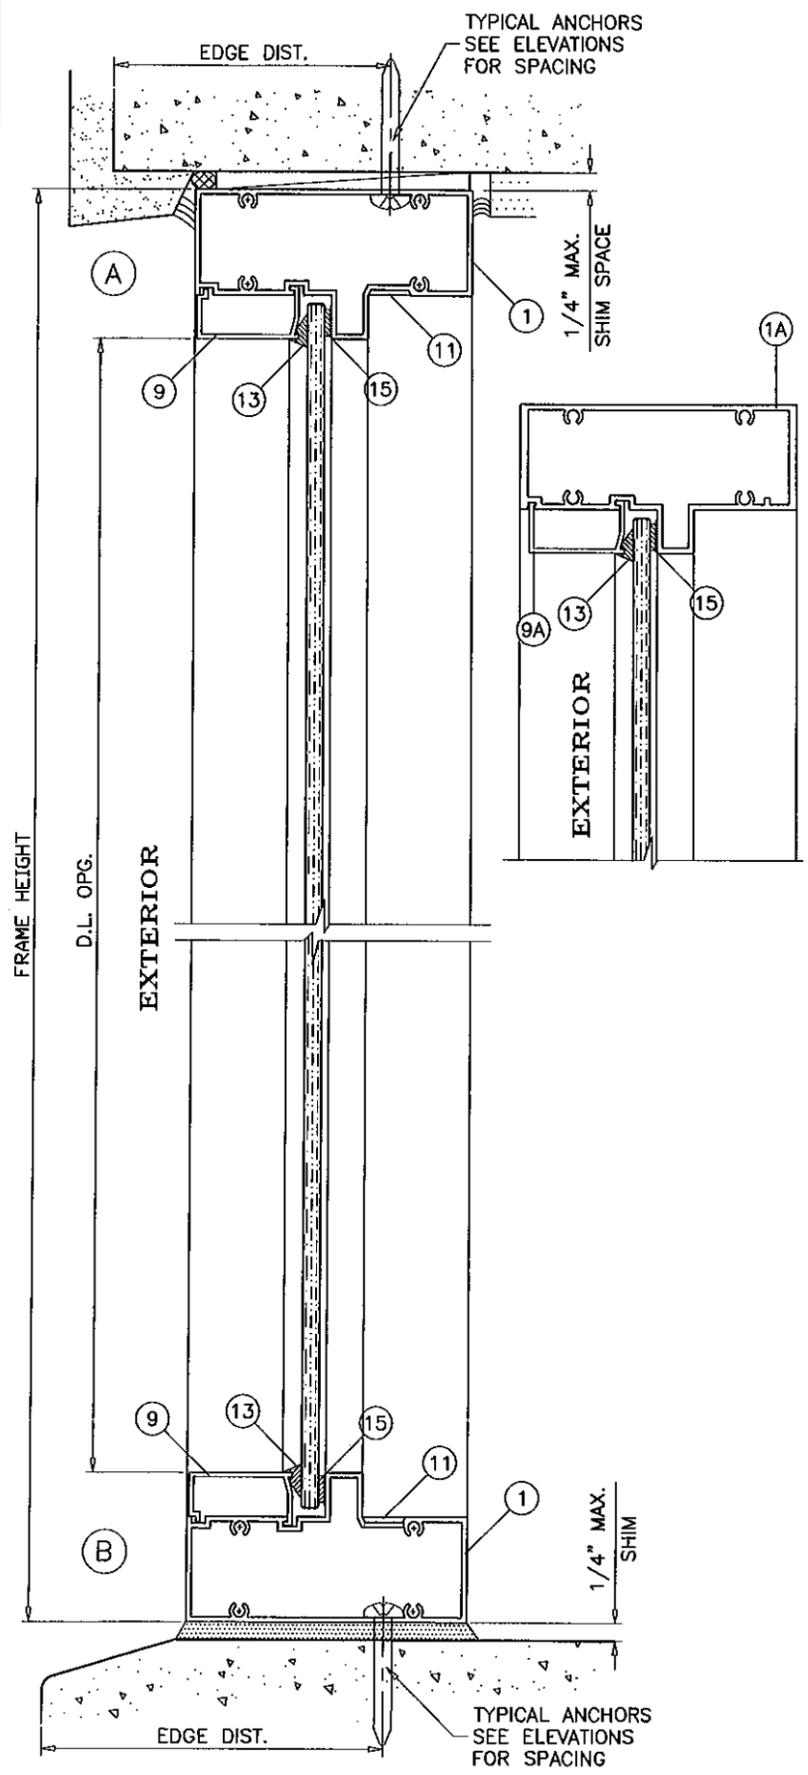

STATIONARY UNITS

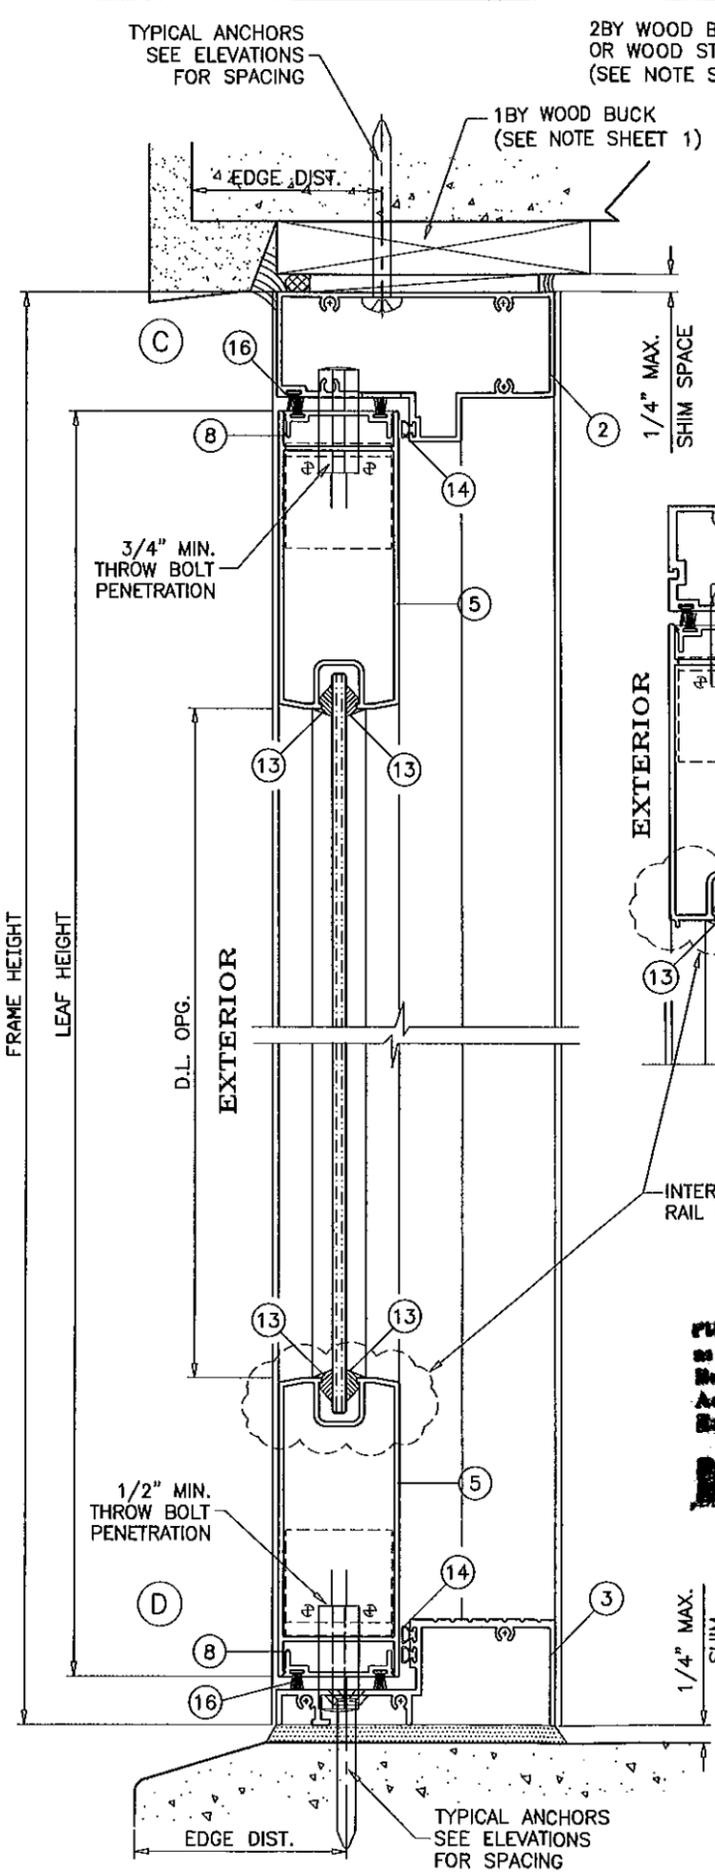

OPERABLE UNITS

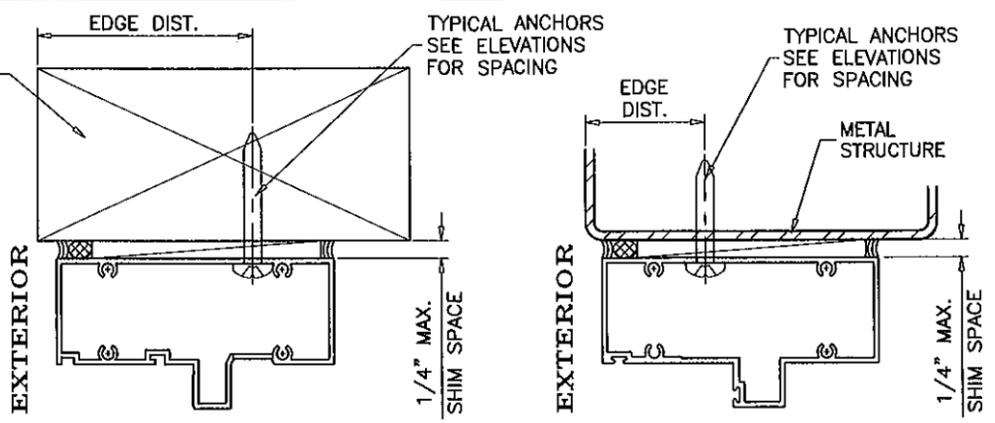

WOOD BUCKS AND METAL STRUCTURE NOT BY AWP MUST SUSTAIN LOADS IMPOSED BY GLAZING SYSTEM AND TRANSFER THEM TO THE BUILDING STRUCTURE.


TYPICAL ANCHORS: SEE ELEV. FOR SPACING
1/4" DIA. TAPCON BY 'ITW'
1/4" DIA. ULTRACON BY 'ELCO' (Fu=177 KSI, Fy=155 KSI)
 INTO 2BY WOOD BUCKS OR WOOD STRUCTURES
 1-1/2" MIN. PENETRATION INTO WOOD
 THRU 1BY BUCKS INTO CONC. OR MASONRY
 1-1/4" MIN. EMBED INTO CONC. OR MASONRY
 DIRECTLY INTO CONC. OR MASONRY
 1-1/4" MIN. EMBED INTO CONC. OR MASONRY
#14 SMS OR SELF DRILLING SCREWS (GRADE 2 CRS)
 INTO MIAMI-DADE COUNTY APPROVED MULLIONS (MIN. THK.=1/8")
 INTO METAL STRUCTURES
 STEEL : 1/8" THK. MIN. (Fy = 36 KSI MIN.)
 ALUMINUM : 1/8" THK. MIN. (6063-T5 MIN.)
 (STEEL IN CONTACT WITH ALUMINUM TO BE PLATED OR PAINTED)

TYPICAL EDGE DISTANCE
 INTO CONCRETE AND MASONRY = 2-1/2" MIN.
 INTO WOOD STRUCTURE = 1" MIN.
 INTO METAL STRUCTURE = 3/4" MIN.

CONCRETE f'c = 3000 PSI MIN.
 MASONRY f'm = 1500 PSI MIN.

SEALANT:
 ALL JOINTS AND FRAME CONNECTIONS SEALED WITH WHITE/ALUMINUM COLORED SILICONE.

PRODUCT REVISED
 as complying with the Florida Building Code
 Acceptance No. 11-0227.02
 Expiration Date 07/22/16
[Signature]
 Miami Dade Product Council

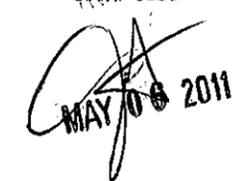Engr: JAVAD AHMAD
 CIVIL
 FLA. PE # 70592
 C.A.N. 3538

 MAY 10 2011


af c
AL-FAROOQ CORPORATION
 ENGINEERS & PRODUCT DEVELOPMENT
 1235 S.W. 87 AVE
 MIAMI, FLORIDA 33174
 TEL. (305) 264-8100 FAX. (305) 262-6978
 COMP-ANL\W97-18AWP

SERIES 'LA FRANCAIS' ALUM FRENCH DOOR W/ SIDELITES (N.I.)
ARCH WINDOWS, LLC dba AWP
 8130 N.W. 74TH AVE.
 MEDLEY, FL. 33166
 TEL. (305) 887-2646 FAX (305) 883-1309





revisions:	no	date	by	description
	G	07.21.05		NO CHANGE THIS SHEET
	H	02.23.09		UPDATED FOR 2007 FBC
	I	05.06.10		MANUF. NAME REVISED
	J	04.28.11		REV. PER BNC COMMENTS

date:	08-05-97
scale:	3/8" = 1"
dr. by:	HAMID
chk. by:	

drawing no.	W97-18
sheet	3 of 8

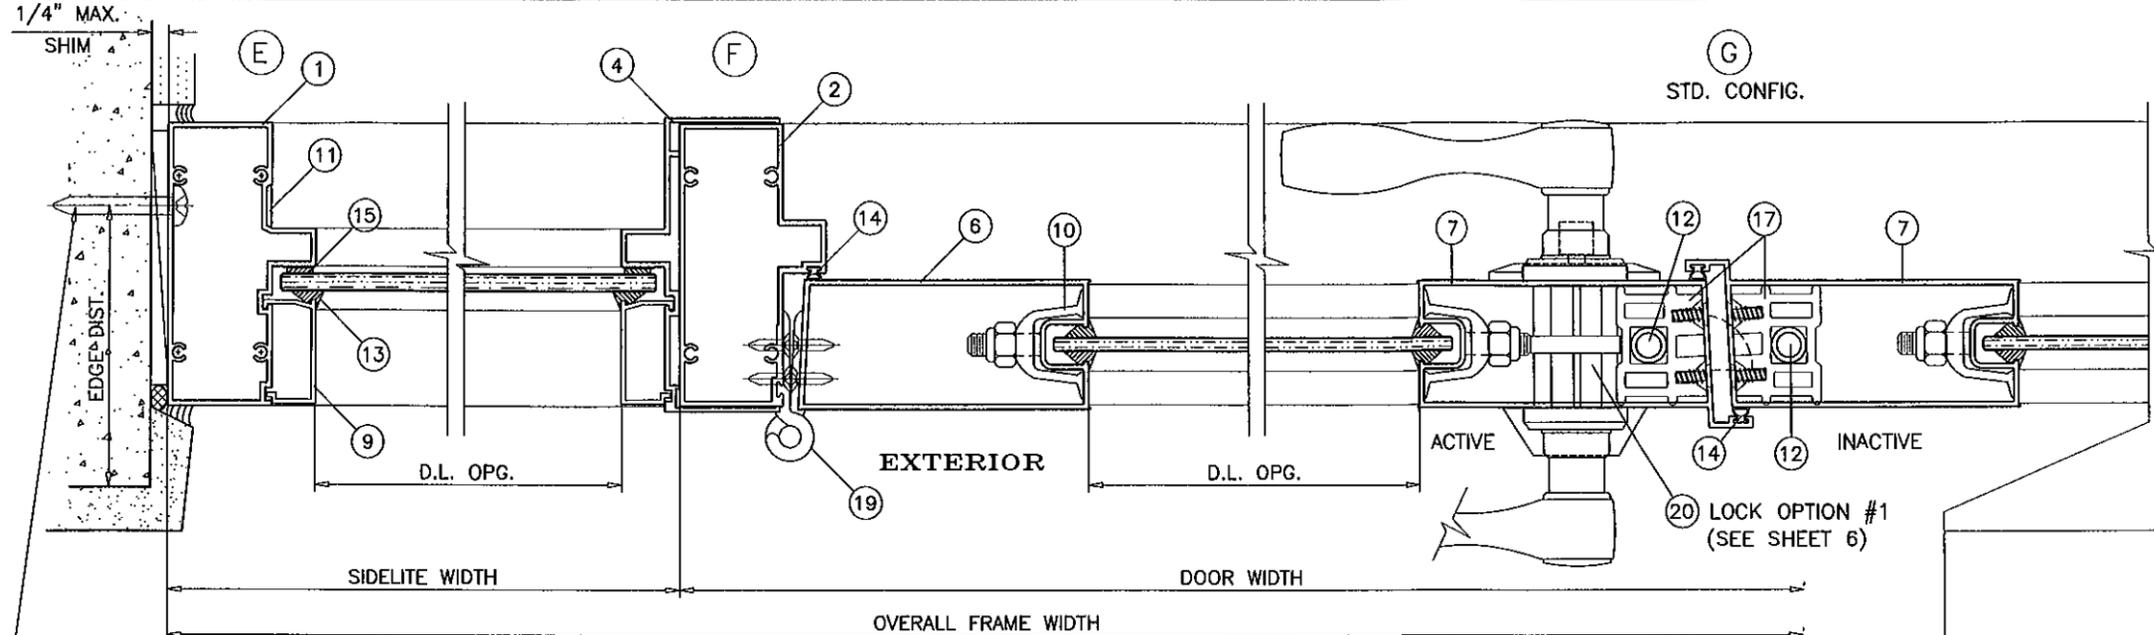

PRODUCT REVISED
 as complying with the Florida
 Building Code
 Acceptance No. 11-0222.02
 Expiration Date 07/22/16
 Ishak L. Chahal
 Senior Design Engineer

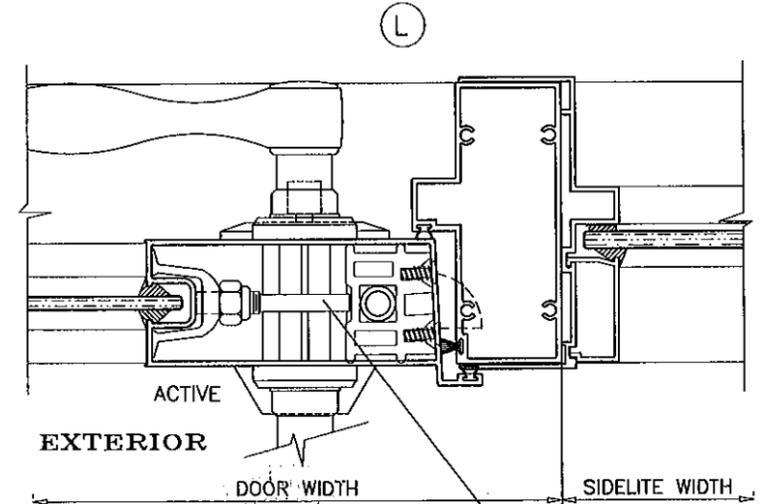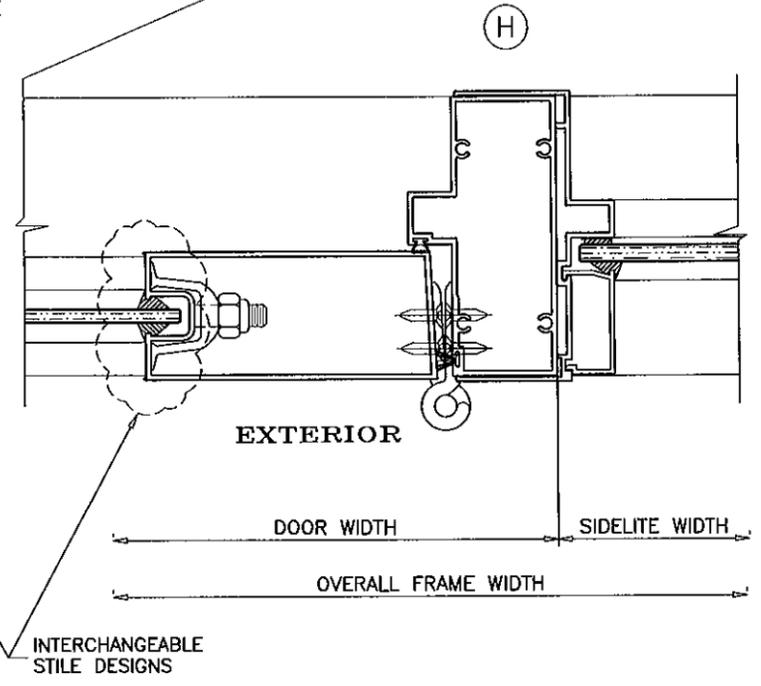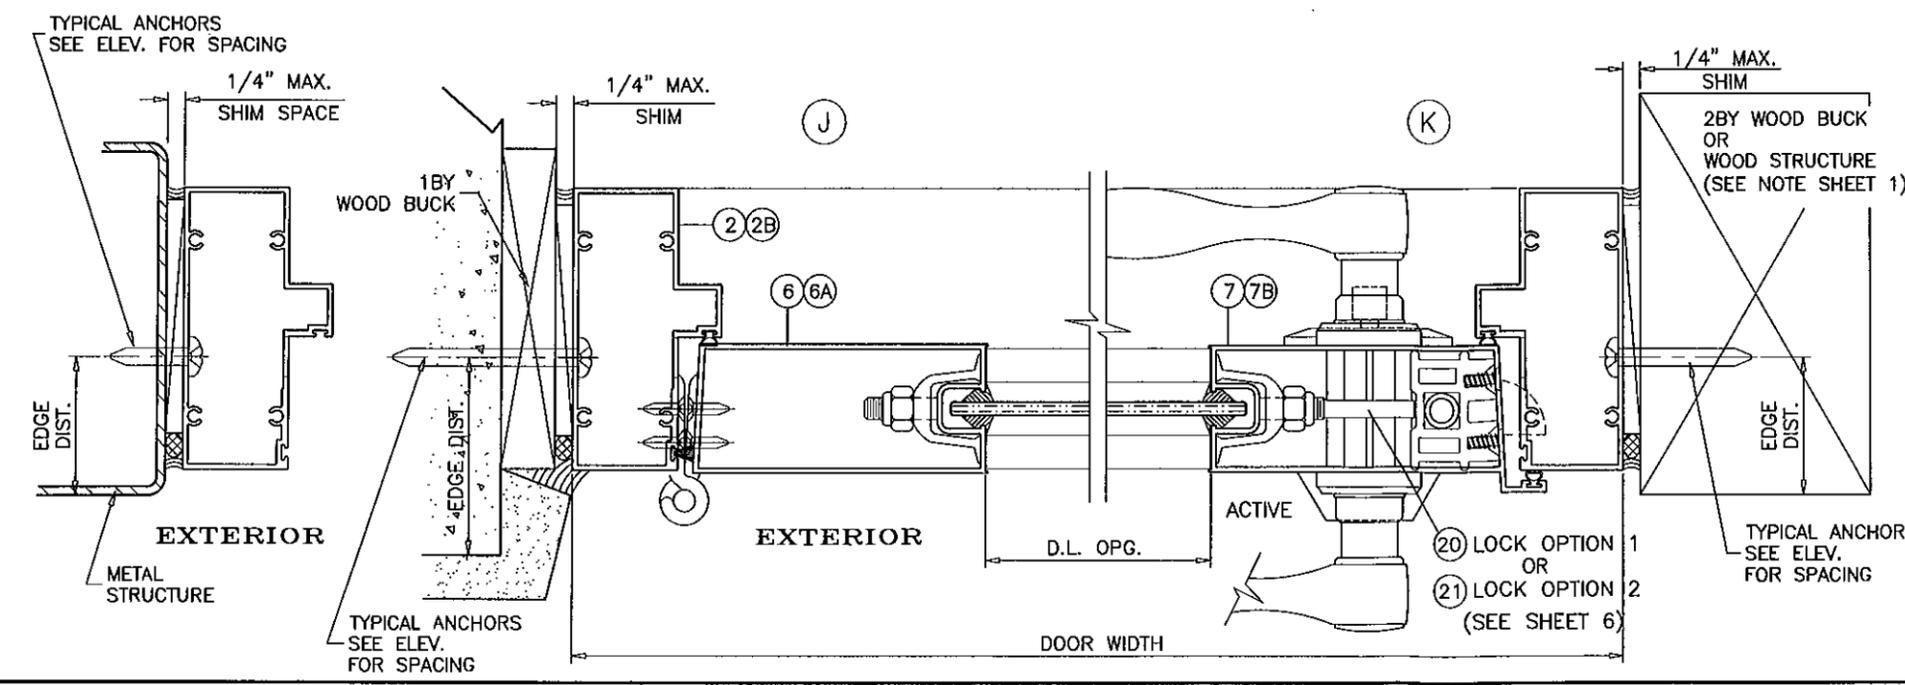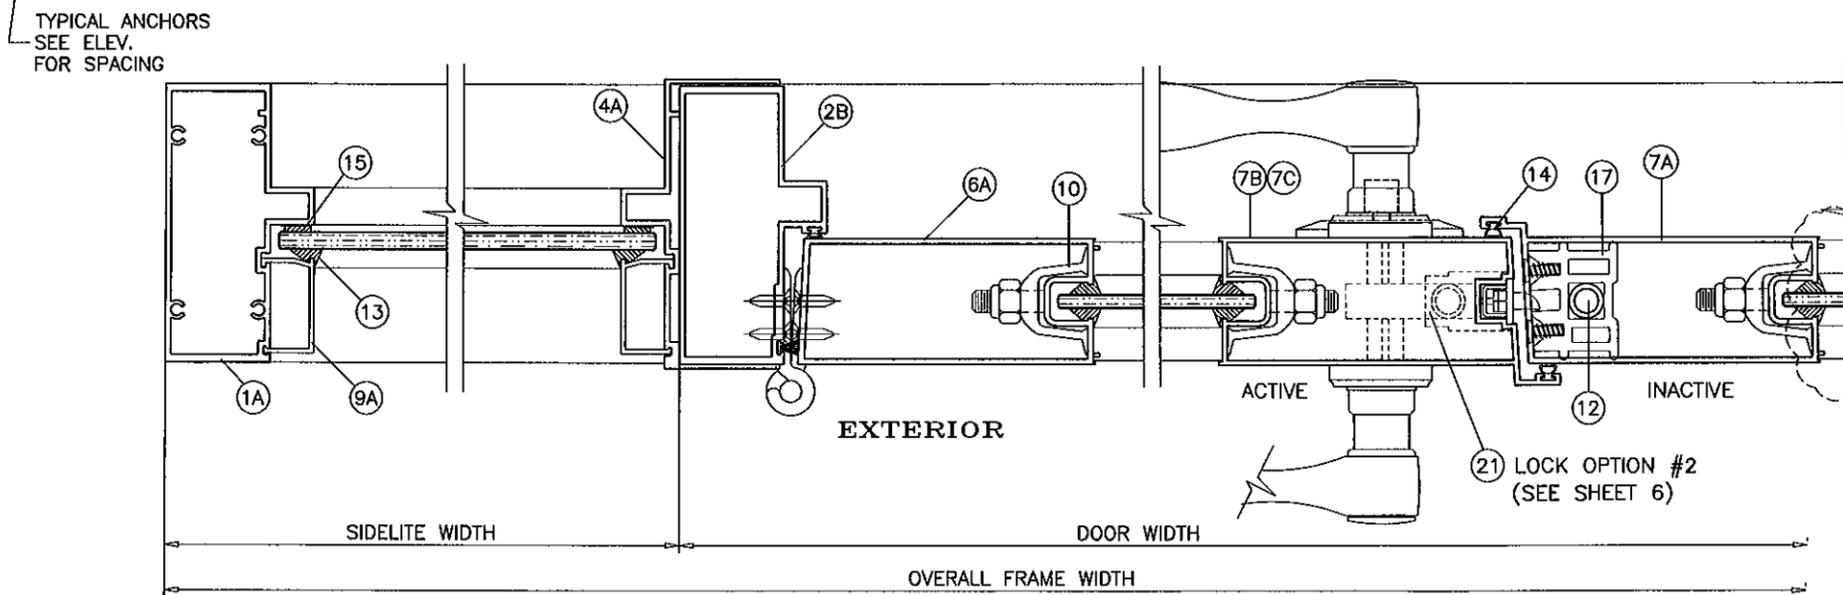

Engr: JAVAD AHMAD
 CIVIL
 FLA. REG. # 70592
 C.A.N. 3538
 MAY 06 2011

20 LOCK OPTION 1
 OR
 21 LOCK OPTION 2
 (SEE SHEET 6)


af c
AL-FAROOQ CORPORATION
 ENGINEERS & PRODUCT DEVELOPMENT
 1235 S.W. 87 AVE
 MIAMI, FLORIDA 33174
 TEL (305) 264-8100 FAX (305) 262-6978
 COMP-ANL\W97-18AWP

SERIES 'LA FRANCAIS' ALUM FRENCH DOOR W/ SIDELITES (N.I.)
ARCH WINDOWS, LLC dba AWP
 8130 N.W. 74TH AVE.
 MEDLEY, FL. 33166
 TEL. (305) 887-2646 FAX (305) 883-1309


no	date	description
G	07.21.05	NO CHANGE THIS SHEET
H	02.23.08	UPDATED FOR 2007 FBC
I	05.06.10	MANUF. NAME REVISED
J	04.28.11	REV. PER ENG COMMENTS

date: 08-05-97
 scale: 3/8" = 1"
 dr. by: HAMID
 chk. by:


drawing no.
W97-18
 sheet 4 of 8

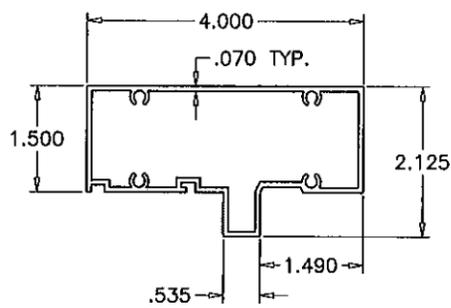


① SIDELITE HEAD/SILL/JAMB

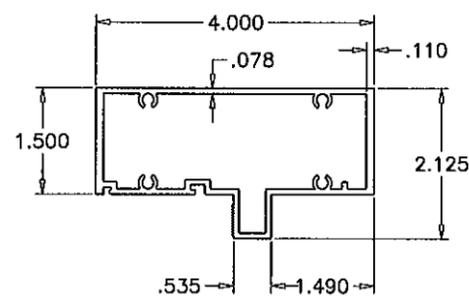


①A ALT. SIDELITE HEAD/SILL/JAMB

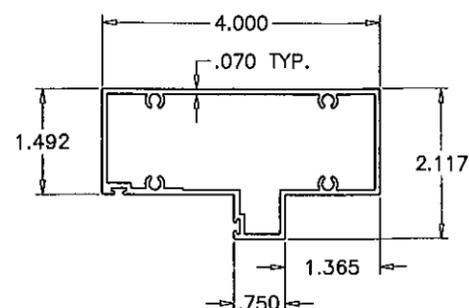


② DOOR HEAD/JAMB

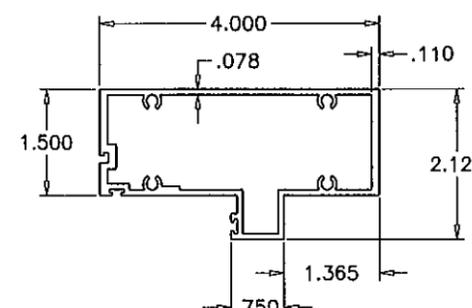


②A ALT. DOOR HEAD

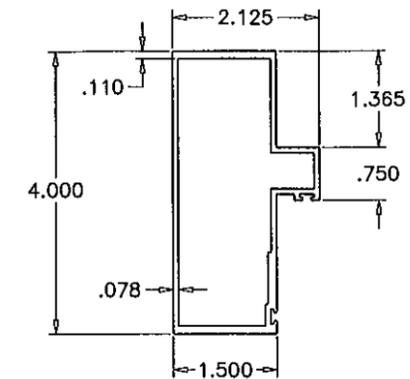


②B ALT. DOOR JAMB

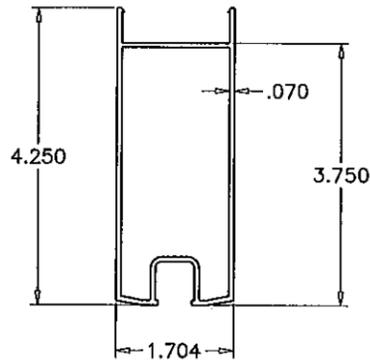


⑤ TOP/BOTTOM RAIL

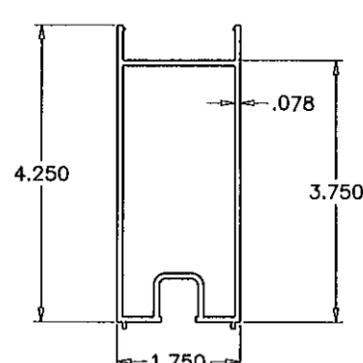


⑤A ALT. TOP/BOTTOM RAIL

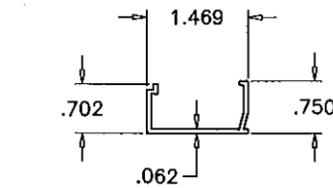


⑨ GLAZING STOP

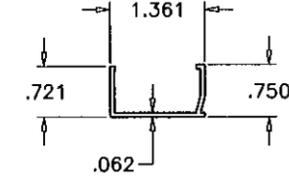


⑨A ALT. GLAZING STOP

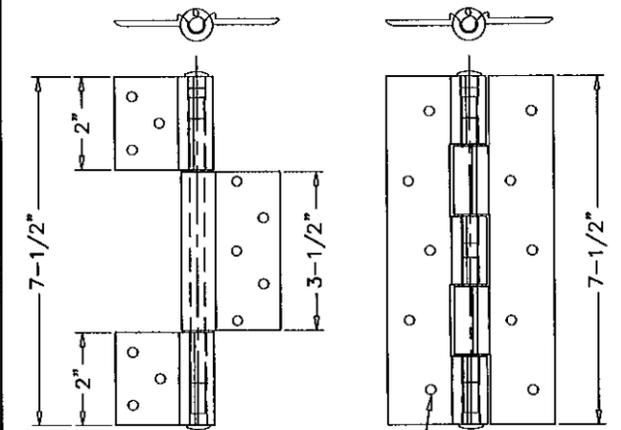


HINGES

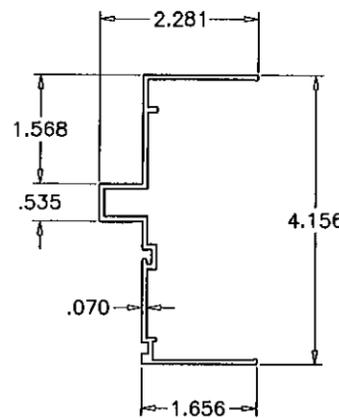


④ SIDELITE JAMB

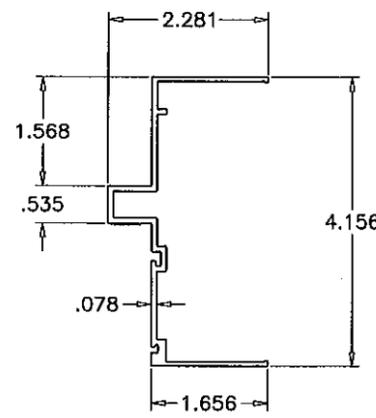


④A ALT. SIDELITE JAMB

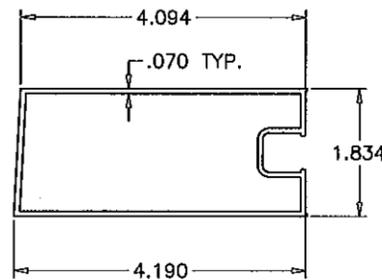


⑥ HINGE STILE

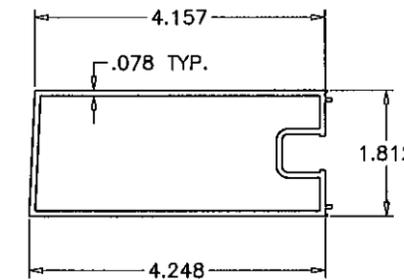


⑥A ALT. HINGE STILE

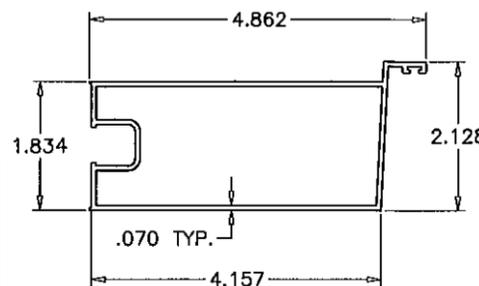


⑦ LOCK STILE/KEEPER STILE

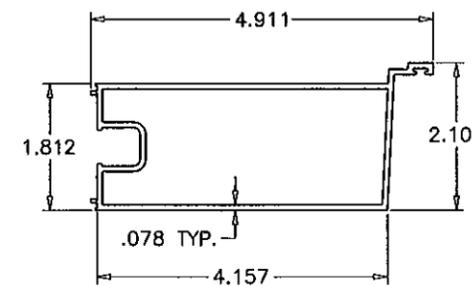


⑦A ALT. LOCK STILE/KEEPER STILE

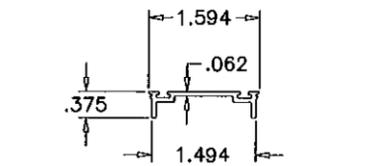


⑧ WEATHERSTRIP ADAPTER

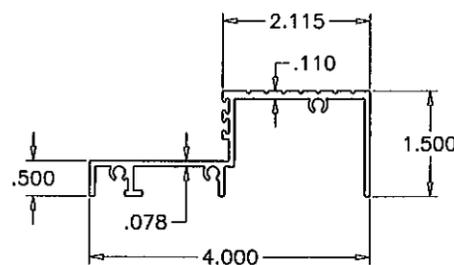


③ FRAME SILL

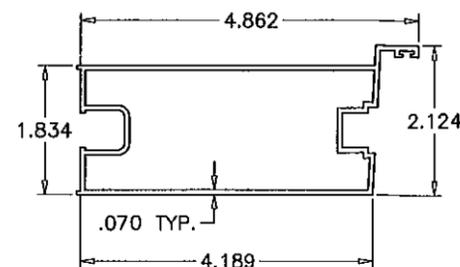

⑦B 3 POINT LOCK STILE

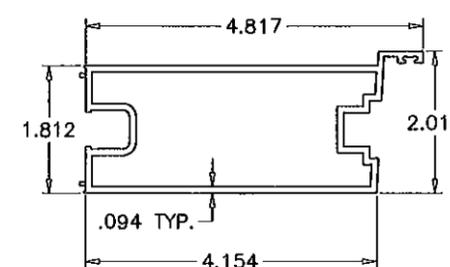

⑦C ALT. 3 POINT LOCK STILE

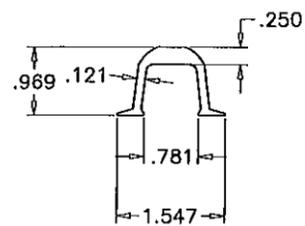

⑩ PRESSURE PLATE

PRODUCT REVISED
as complying with the Florida
Building Code
Acceptance No. 11-0222-02
Expiration Date 07/22/16
By: *Javad Ahmad*
Manufacture Product Control

Engr: JAVAD AHMAD
CIVIL
FLA: RE # 70592
C.A.N. 3538
[Signature]
MAY 06 2011

af c
AL-FAROOQ CORPORATION
ENGINEERS & PRODUCT DEVELOPMENT
1235 S.W. 87 AVE
MIAMI, FLORIDA 33174
TEL. (305) 264-8100 FAX. (305) 262-6978
COMP-ANL\W97-18AWP

SERIES 'LA FRANCAIS' ALUM FRENCH DOOR W/ SIDELITES (N.I.)
ARCH WINDOWS, LLC dba AWP
8130 N.W. 74TH AVE.
MEDLEY, FL. 33166
TEL. (305) 887-2646 FAX (305) 883-1309

no	date	description
G	07.21.05	NO CHANGE THIS SHEET
H	02.23.09	UPDATED FOR 2007 FBC
I	05.06.10	MANUF. NAME REVISED
J	04.28.11	NO CHANGE THIS SHEET

date: 08-05-97
scale: 3/8" = 1"
dr. by: HAMID
chk. by:

drawing no.
W97-18
sheet 5 of 8

LOCK OPTIONS:

OPTION #1

STANDARD LOCK SET AND CYLINDER DEAD BOLT LATCH (FOR PRE-FABRICATED LOCK STILE PART No. YE-802, WITH 2-1/8" BORE AND 2-3/8" BACKSET TO FIT STANDARD LOCK SET), KEY OPERATED ON THE EXTERIOR AND THUMB TURN ON THE INTERIOR AT EACH ACTIVE LEAF .

MANUFACTURER'S MANUALLY OPERATED CONCEALED ZINC DIE-CAST FLUSH BOLT ASSEMBLY WITH STEEL EXTENSION ROD, ALUMINUM FLUSH BOLT GUIDE, STAINLESS STEEL FLUSH BOLT ADJUSTMENT PLATE AND PROTECTIVE MOLDED PLASTIC BOX FOR FLUSHBOLT AT THRESHOLD, AT 10-1/2" FROM TOP & BOTTOM OF ACTIVE & INACTIVE LEAFS.

OPTION #2

MANUFACTURER'S STEEL THREE POINT LOCK MECHANISM ALTERNATE TO STANDARD LOCK SET AT ACTIVE LEAF (FOR PRE-FABRICATED LOCK STILE PART No. YE-837) WITH THROW BOLTS CONNECTED TO MORTISE LOCK SET, ENGAGING INTO FRAME HEAD AND SILL AND KEY OPERATED ON THE EXTERIOR AND THUMB TURN ON THE INTERIOR

MANUFACTURER'S MANUALLY OPERATED CONCEALED ZINC DIE-CAST FLUSH BOLT ASSEMBLY WITH STEEL EXTENSION ROD, ALUMINUM FLUSH BOLT GUIDE, STAINLESS STEEL FLUSH BOLT ADJUSTMENT PLATE AND PROTECTIVE MOLDED PLASTIC BOX FOR FLUSHBOLT AT THRESHOLD, AT 10-1/2" FROM TOP & BOTTOM OF INACTIVE LEAF.

HINGE OPTIONS:

OPTION #1

MANUFACTURER'S TWO-PART 7-1/2" LONG ALUMINUM HINGE ASSEMBLY (PART No. YH-650), TWO PER LEAF, 11-1/2" FROM LEAF TOP AND BOTTOM TO HINGE'S CENTER LINE.

OPTION #2

MANUFACTURER'S THREE-PART 7-1/2" LONG ALUMINUM HINGE ASSEMBLY (PART No. YH-658), TWO PER LEAF, 11-1/2" FROM LEAF TOP AND BOTTOM TO HINGE'S CENTER LINE.

NOTE:
TOP AND BOTTOM FLUSH BOLTS MUST BE ENGAGED DURING PERIODS OF HURRICANE WARNING.

ITEM #	PART #	QUANTITY	DESCRIPTION	MATERIAL	MANF./SUPPLIER/REMARKS
1	YE-809B	1	SIDELITE FRAME HEAD/SILL/JAMB	6063-T6	-
1A	YE-809	1	ALT. SIDELITE FRAME HEAD/SILL/JAMB	6063-T6	-
2	YE-832	1	DOOR FRAME HEAD/JAMB	6063-T6	-
2A	YE-804	1	ALT. DOOR FRAME HEAD	6063-T6	-
2B	YE-811	1	ALT. DOOR FRAME JAMB	6063-T6	-
3	YE-810	1	DOOR FRAME SILL	6063-T6	-
4	YE-808B	AS REQD.	SIDELITE JAMB	6063-T6	-
4A	YE-808	AS REQD.	ALT. SIDELITE JAMB	6063-T6	-
5	YE-801	2/ LEAF	TOP AND BOTTOM RAIL	6063-T6	-
5A	YE-801B	2/ LEAF	ALT. TOP AND BOTTOM RAIL	6063-T5	-
6	YE-803	1/ LEAF	HINGE STILE	6063-T6	-
6A	YE-803B	1/ LEAF	ALT. HINGE STILE	6063-T5	-
7	YE-802	1/ LEAF	LOCK STILE	6063-T6	-
7A	YE-802B	1/ LEAF	ALT. LOCK STILE	6063-T5	-
7B	YE-837	1/ ACTIVE LEAF	3 POINT LOCK STILE	6063-T6	-
7C	YE-815	1/ ACTIVE LEAF	ALT. 3 POINT LOCK STILE	6063-T6	-
8	YE-806	2/ LEAF	WEATHERSTRIP ADAPTER	6063-T6	-
9	YE-807	AS REQD.	GLAZING STOP	6063-T6	-
9A	YE-807B	AS REQD.	ALT. GLAZING STOP	6063-T6	-
10	YE-805	4/ LEAF	PRESSURE PLATE	6063-T6	-
11	YE-816	AS REQD.	COVER PLATE	6063-T6	-
12	YH-610	AS REQD.	FLUSH BOLT ASSY.	ZINC/STEEL	-
13	YH-621	AS REQD.	WEDGE GASKET	-	TEAM PLASTIC
14	YH-622	AS REQD.	BULB WEATHERSTRIPPING (.198 X .260)	VINYL	TEAM PLASTIC
15	YH-625	AS REQD.	GLAZING TAPE (3/8" X 1/8")	-	VG100 BY VENTURE TAPE
16	YE-602	AS REQD.	FIN SEAL W'STRIPPING (.187 X .260)	-	ULTRAFAB
17	YE-842	2/ LEAF	FLUSH BOLT GUIDE, 1-1/2" LONG	6063-T6	-
18	#10 x 1"	AS REQD.	FRAME ASSY. SCREWS	-	PAN HEAD SMS
19	YH-650/658	2/ LEAF	HINGE ASSEMBLY	ALUMINUM	S.S. PIN / PLASTIC BUSHINGS
20	-	1/ ACTIVE LEAF	LOCK SET/DEAD BOLT ASSEMBLIES (STD.)	STEEL	-
21	-	1/ ACTIVE LEAF	3 POINT LOCK MECHANISM (OPTIONAL)	-	STD. LEVER OR KNOB TYPES

PRODUCT REVISED
 as complying with the Florida
 Building Code
 Acceptance No. 11-0222-02
 Expiration Date 07/32/16
 by Ishag A. Ahmad
 Manual Code Product Control

Engr: JAVAD AHMAD
 CIVIL
 FLA. PE # 70592
 C.A.N. 3538

 MAY 06 2011


af c
AL-FAROOQ CORPORATION
 ENGINEERS & PRODUCT DEVELOPMENT
 1235 S.W. 87 AVE
 MIAMI, FLORIDA 33174
 TEL (305) 264-8100 FAX (305) 262-6978
 COMP-ANL\W97-18AWP

SERIES 'LA FRANCAIS' ALUM FRENCH DOOR W/ SIDELITES (N.L.)
ARCH WINDOWS, LLC dba AWP
 8130 N.W. 74TH AVE.
 MEDLEY, FL. 33166
 TEL (305) 887-2646 FAX (305) 883-1309


no.	date	description	by
G	07.21.05	ALLOY REV.	
H	02.23.09	UPDATED FOR 2007 FBC	
I	05.06.10	MANUF. NAME REVISED	
J	04.28.11	REV. PER BNC COMMENTS	

date: 08-05-97
 scale: 3/8" = 1"
 dr. by: HAMID
 chk. by:


drawing no.
W97-18
 sheet 6 of 8

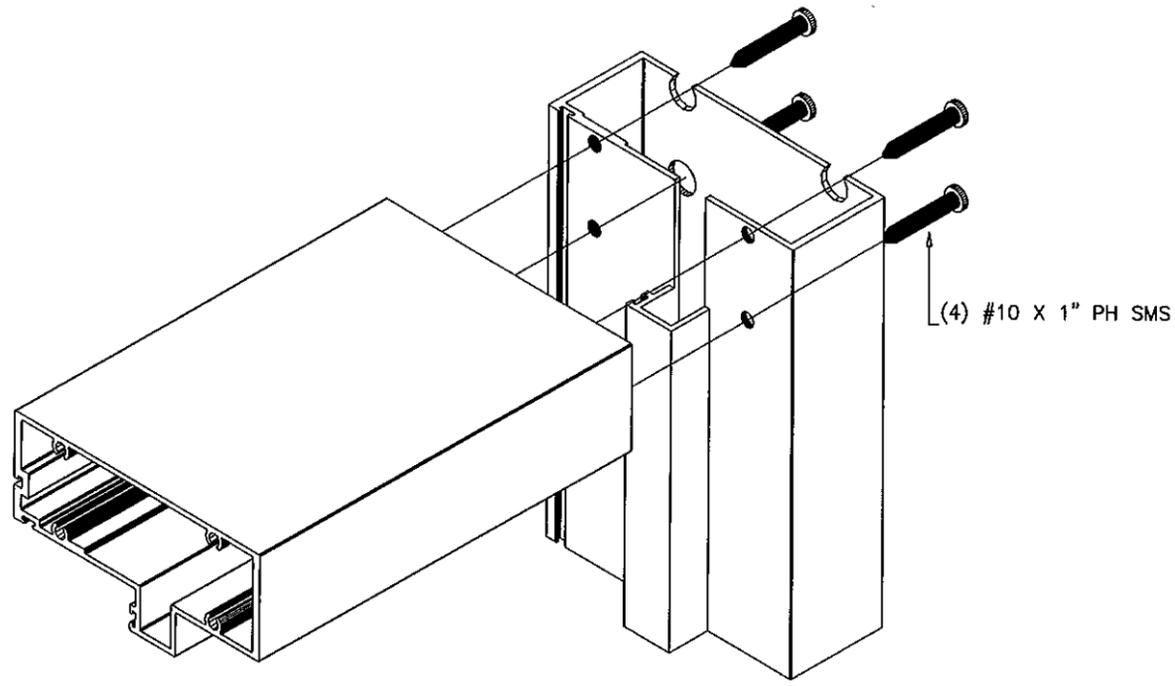

FRAME UPPER CORNER

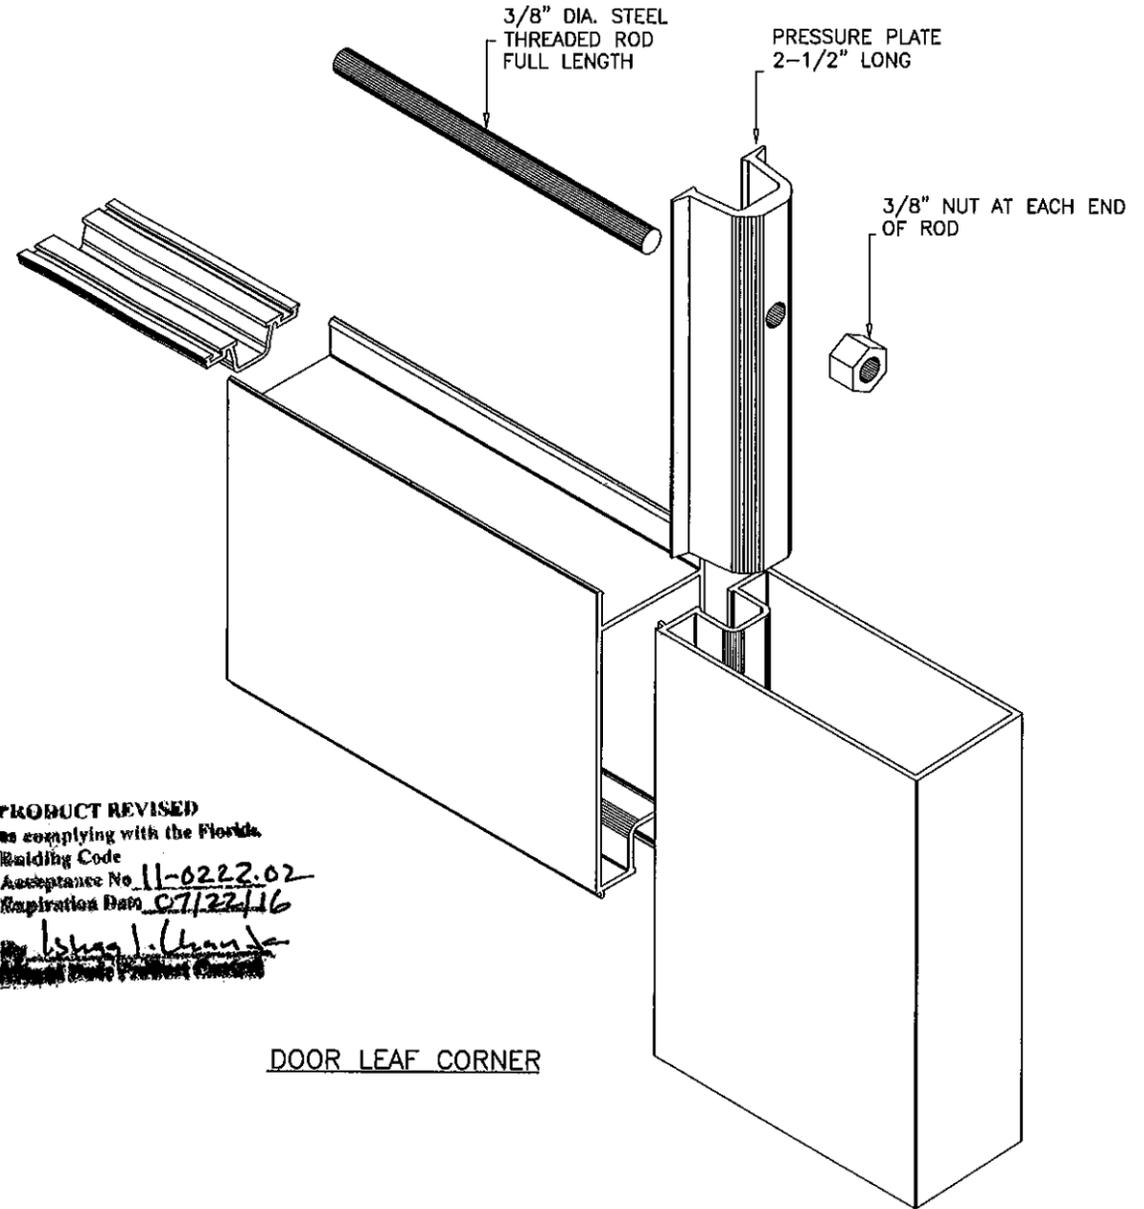

DOOR LEAF CORNER

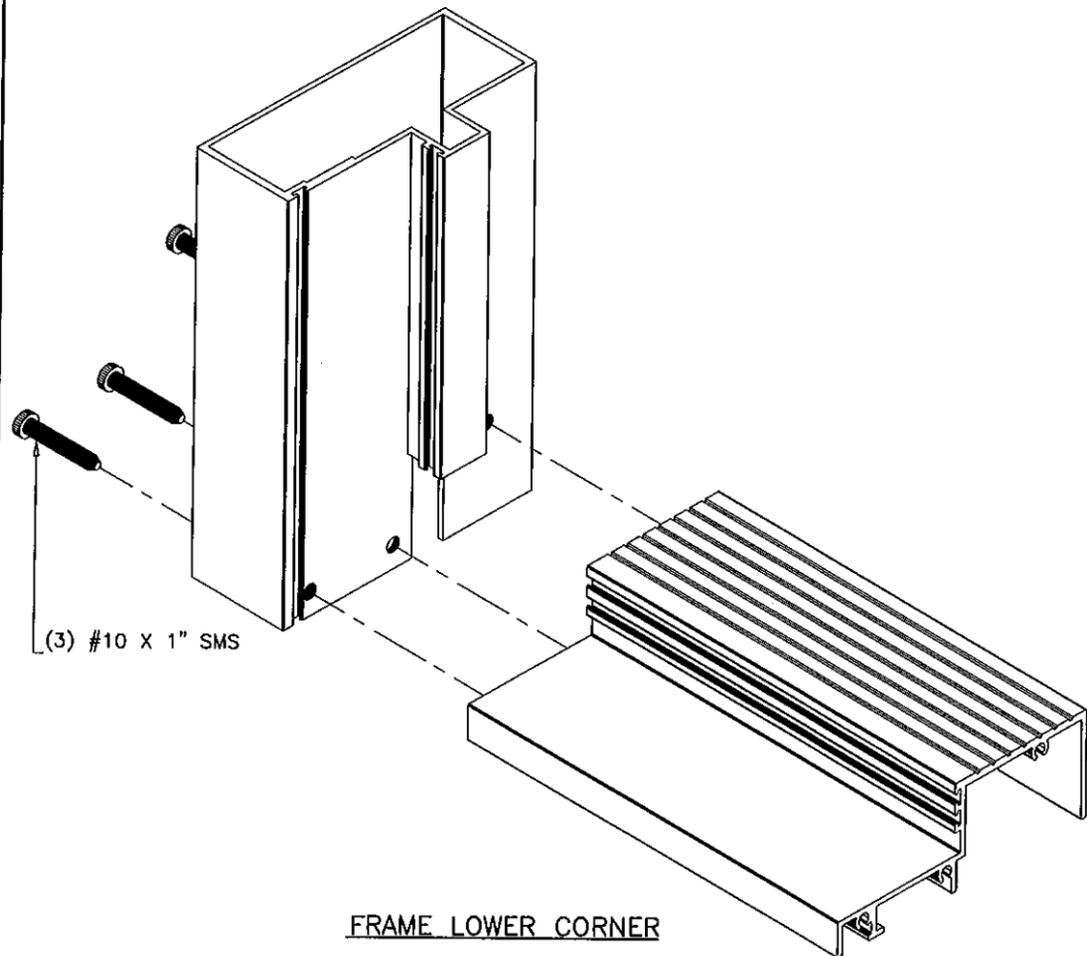

FRAME LOWER CORNER

PRODUCT REVISED
 as complying with the Florida
 Building Code
 Acceptance No. 11-0222.02
 Expiration Date 07/22/16
Javad Ahmad
 Product Development

Engr: JAVAD AHMAD
 CIVIL
 FLA. PE # 70592
 C.A.N. 3538
 MAY 06 2011

afc

AL-FAROOQ CORPORATION
 ENGINEERS & PRODUCT DEVELOPMENT
 1235 S.W. 87 AVE
 MIAMI, FLORIDA 33174
 TEL. (305) 264-8100 FAX. (305) 262-6978
 COMP-ANL W97-18AWP


SERIES 'LA FRANCAIS' ALUM FRENCH DOOR W/ SIDELITES (N.I.)
ARCH WINDOWS, LLC dba AWP
 8130 N.W. 74TH AVE.
 MEDLEY, FL. 33166
 TEL. (305) 887-2646 FAX (305) 883-1309

revisions:	
no	description
G	07.21.05 NO CHANGE THIS SHEET
H	02.23.09 UPDATED FOR 2007 FBC
I	05.06.10 MANUF. NAME REVISED
J	04.28.11 NO CHANGE THIS SHEET


date: 08-05-97
 scale: 3/8" = 1"
 dr. by: HAMID
 chk. by:

drawing no.
W97-18

sheet 7 of 8

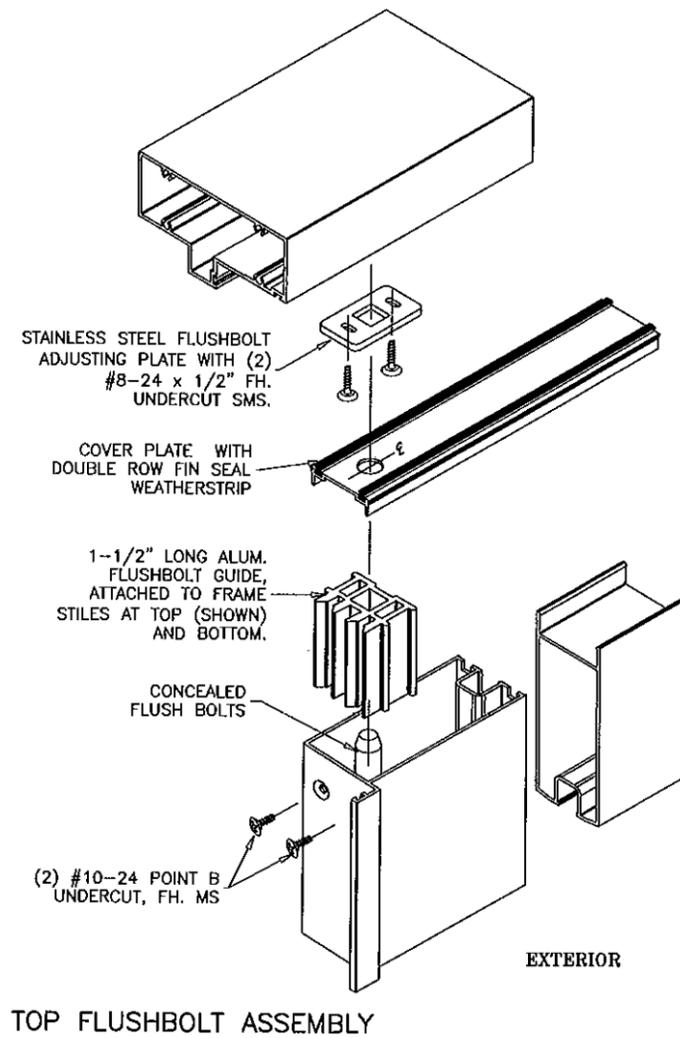

TOP FLUSHBOLT ASSEMBLY

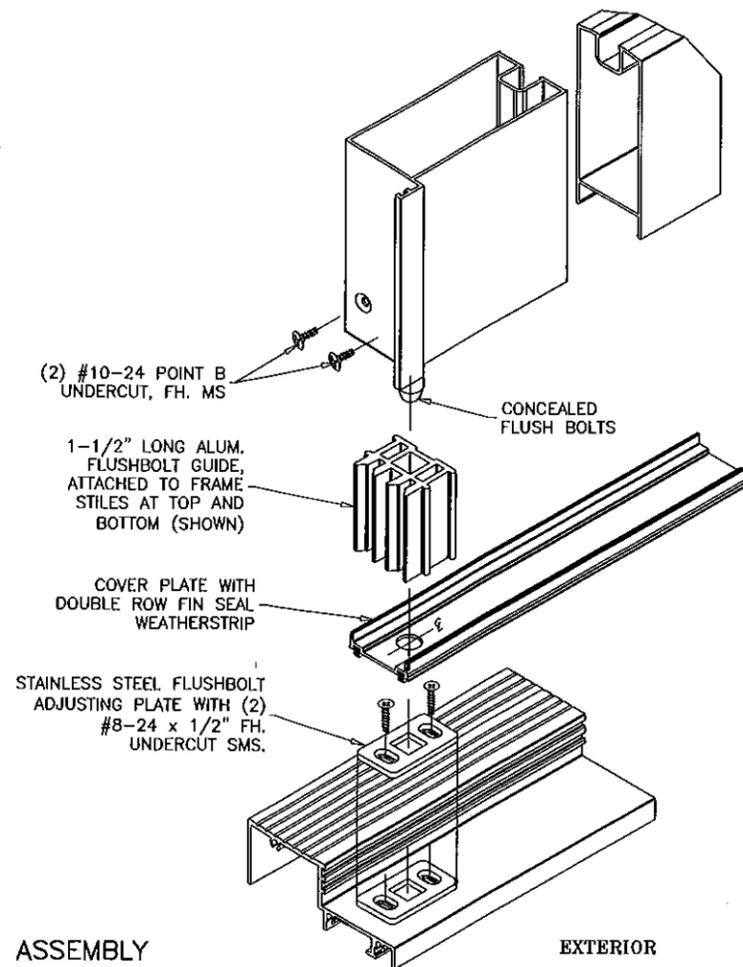

BOTTOM FLUSHBOLT ASSEMBLY

FLUSH BOLT GUIDE AND ADJUSTMENT PLATE

PRODUCT REVISED
 as complying with the Florida
 Building Code
 Acceptance No. 11-0222.02
 Expiration Date 07-22-2016

Shahid Chaudhry

Engr: JAVAD AHMAD
 CIVIL
 FLA. (PE) # 70592
 C.A.N. 3538

J.A.
 MAY 06 2011



AL-FAROOQ CORPORATION
 ENGINEERS & PRODUCT DEVELOPMENT
 12335 S.W. 87 AVE
 MIAMI, FLORIDA 33174
 TEL. (305) 264-8100 FAX. (305) 262-6978

SERIES 'LA FRANCAIS' ALUM FRENCH DOOR W/ SIDELITES (N.I.)
 ARCH WINDOWS, LLC dba AWP
 8130 N.W. 74TH AVE.
 MEDLEY, FL. 33166
 TEL. (305) 887-2646 FAX (305) 883-1309

no	date	by	description
G	07.21.05		NO CHANGE THIS SHEET
H	02.23.09		UPDATED FOR 2007 FBC
I	05.06.10		MANUF. NAME REVISED
J	04.28.11		REV. PER BNC COMMENTS

date: 08-05-97
 scale: 3/8" = 1"
 dr. by: HAMID
 chk. by:

drawing no.
W97-18

sheet 8 of 8

COMP-ANL\W97-18AWP